



ELEVATION


34'-11.5" (10.65)

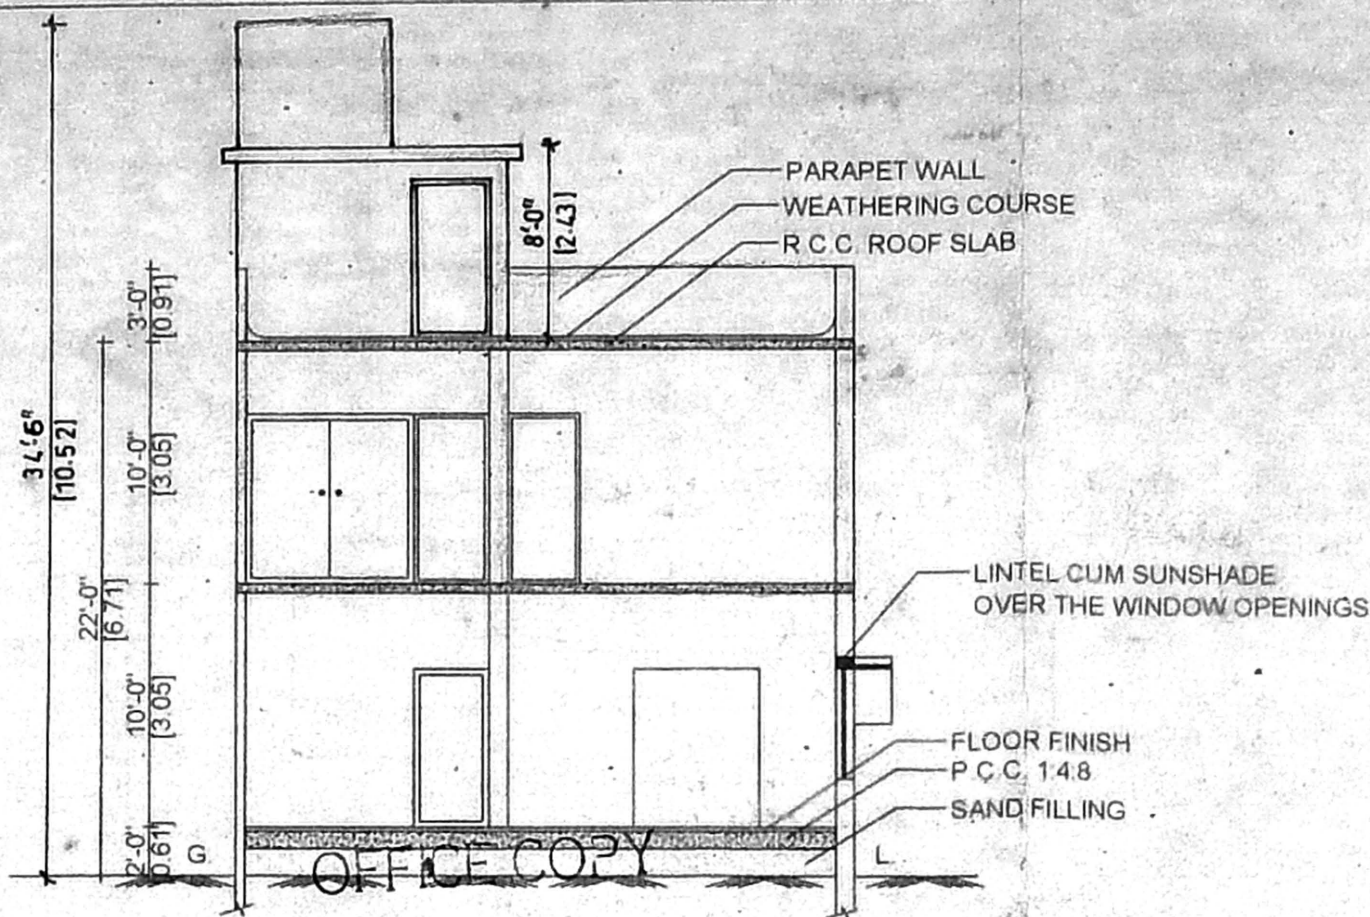

SECTION "A-A"

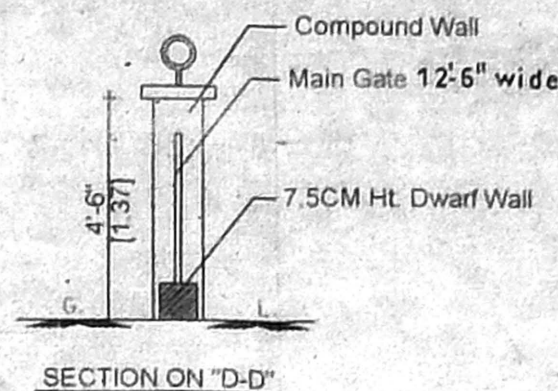

SECTION ON "D-D"

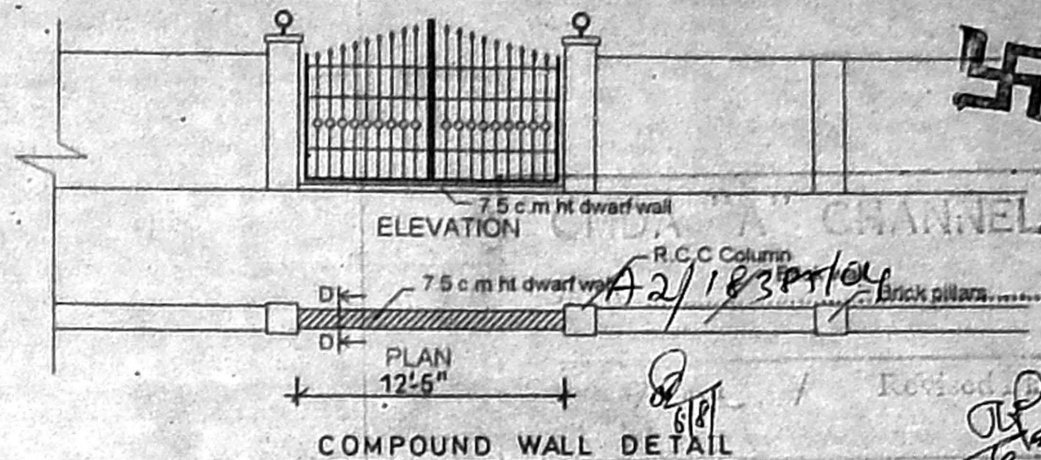

COMPOUND WALL DETAIL

PLAN SHOWING THE PROPOSED ADDITIONAL CONSTRUCTION IN FIRST FLOOR AT No.H.I.G. 2B (CGE), S.No.178/4 Part, THIRUVANMIYUR VILLAGE, SAIDAPET TALUK, CHENNAI. DIVISION No. 155, ZONE No.10, CORPORATION OF CHENNAI.

SPECIFICATIONS

- FOUNDATION - IN R.C.C. FOOTING
- WALLS - BRICK WORK IN C.M. 1:4 FOR 9" WALL AND IN C.M. 1:4 FOR 4.5" WALL
- PLASTERING - IN C.M. 1:3 FOR CEILING AND IN C.M. 1:4 FOR WALLS
- JOINERY - IN WELL SEASONED WOOD
- R.C.C. 1:2:4 - FOR BEAMS, SLABS, COLUMNS, LINTELS
- PAINTING - TWO COATS OF EMERALD GREEN PAINT OVER ONE COATS OF PRIMER FOR ALL PLASTERED SURFACE TWO COATS OF ENAMEL PAINT FOR JOINERY
- FLOORING - IN MOSAIC TILES

SCHEDULE OF JOINERY

E.D.	ENTRANCE DOOR	-	3'-6" X 7'-0"
D1	PANELLED DOOR	-	3'-0" X 7'-0"
D2	PANELLED DOOR	-	2'-6" X 7'-0"
O	OPENING	-	5'-0" X 7'-0"
W	WINDOW	-	4'-0" X 4'-6"
W1	WINDOW	-	3'-0" X 4'-6"
V	VENTILATOR	-	2'-6" X 2'-6"

AREA STATEMENT

	In Sft	In Sqm
PLOT EXTENT	2,842.98	2,64.72
GROUND FLOOR	883.00	82.03
FIRST FLOOR	760.00	70.60
TOTAL BUILTUP AREA	1,643.00	152.63
PLOT COVERAGE	31.06 %	
F.S.I.	0.58	

COLOUR INDEX

EXISTING		<p>NORTH</p>
PROPOSED		
ROAD		
BOUNDRY		


DRG No. DATE
JOB No. SCALE 1" = 8'-0"

OWNER


R. Prafha Kar

LICENSED SURVEYOR


N.A. RANJAN NAVAMANE
B.Arch., A.I.A., M.C.A.
ARCHITECT-LICENSED SURVEYOR
COUNCIL REG. No. CA/90/13127
CORPORATION OF CHENNAI
REG. No. WD/D/1606/90
67, 2nd TRUST MAIN ROAD, CHENNAI - 28.
PHONE : 52101885

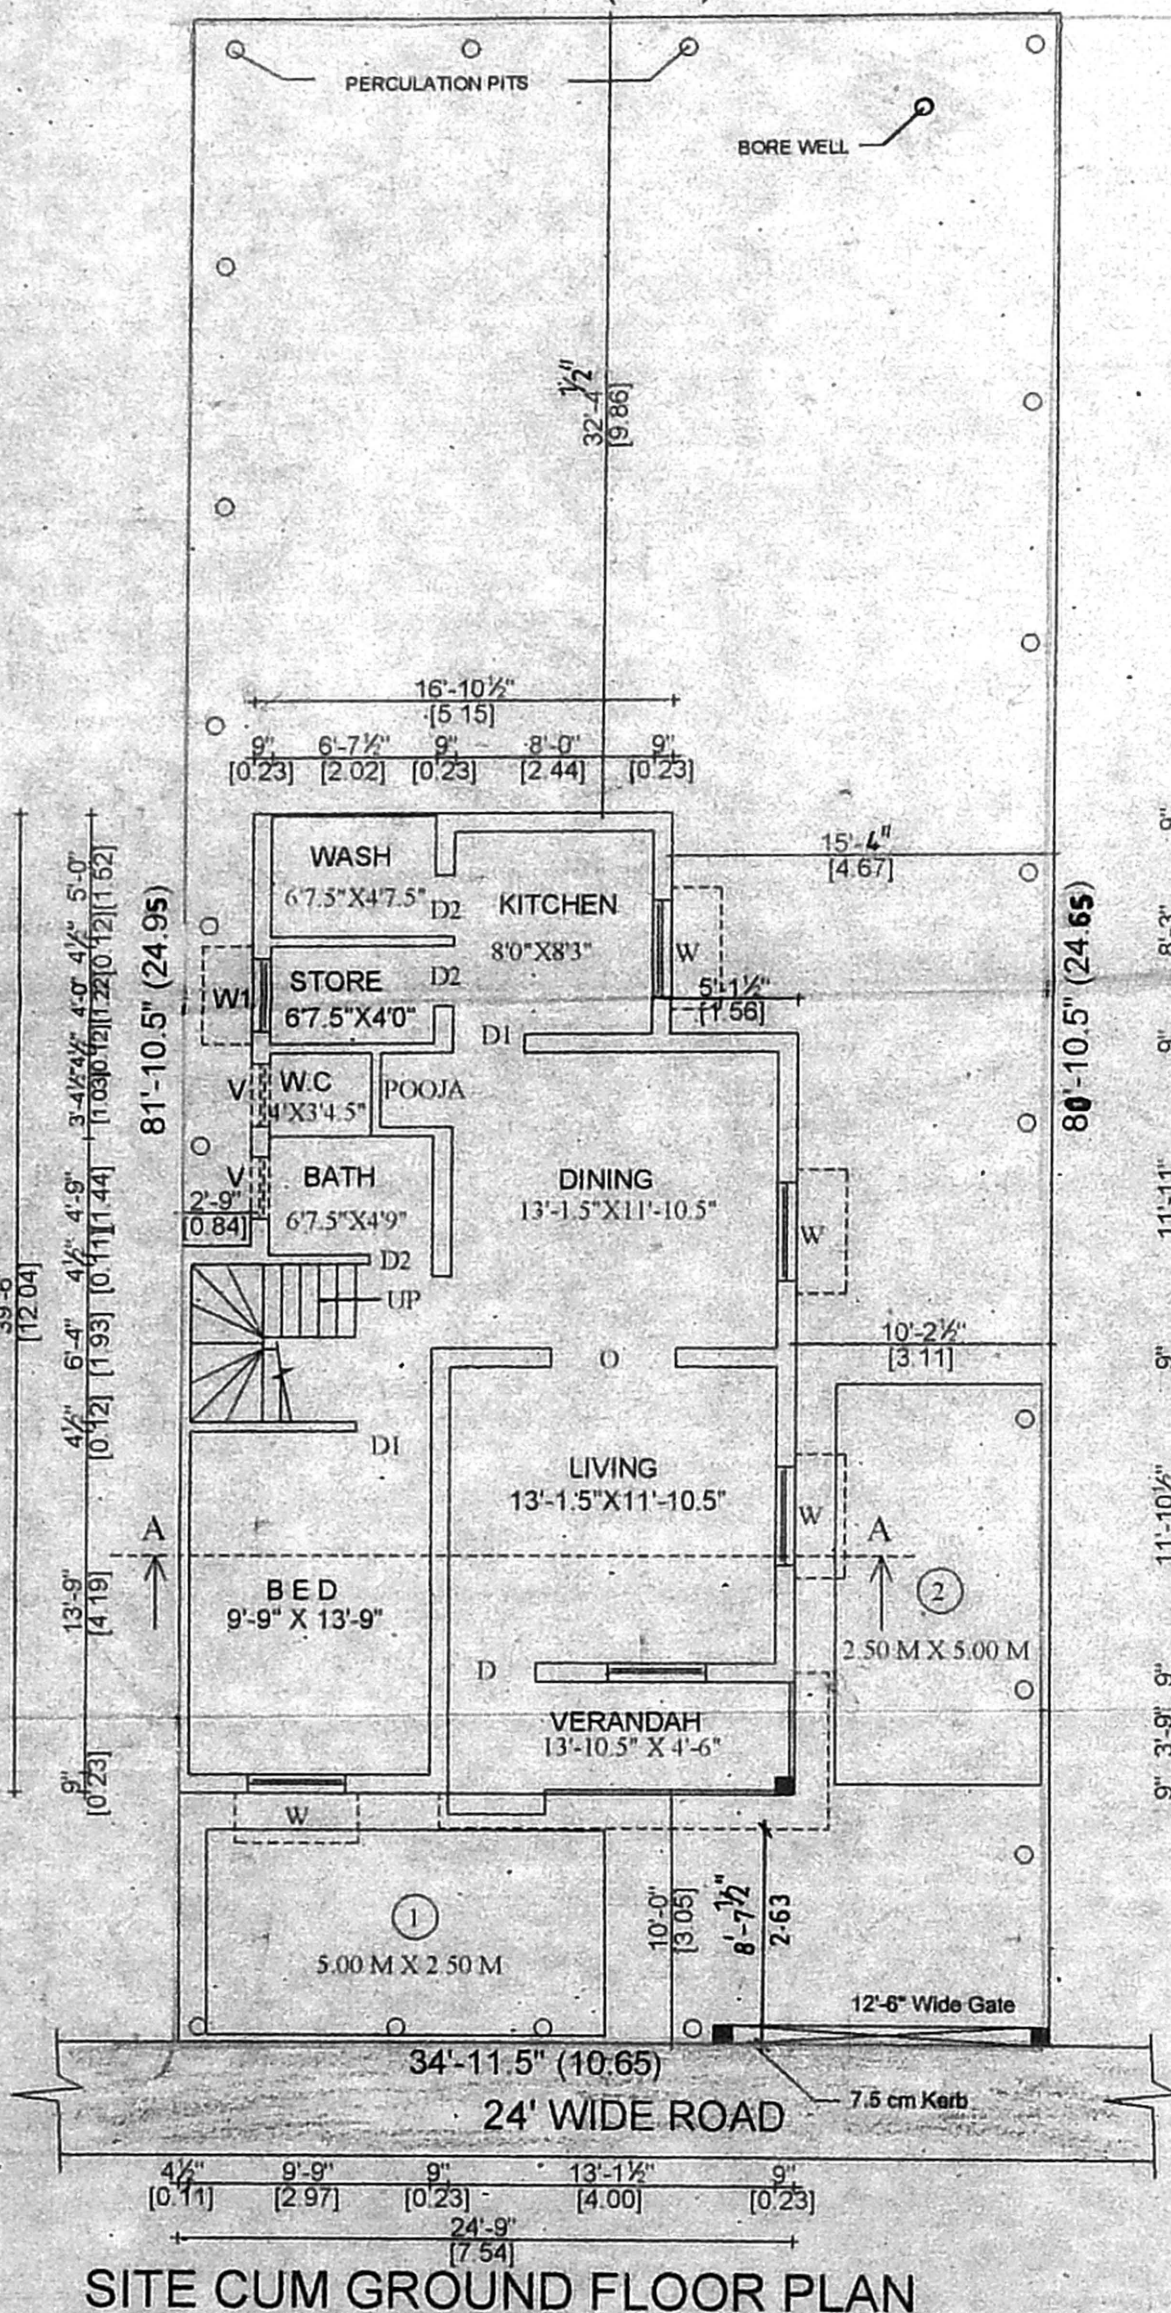


SITE CUM GROUND FLOOR PLAN

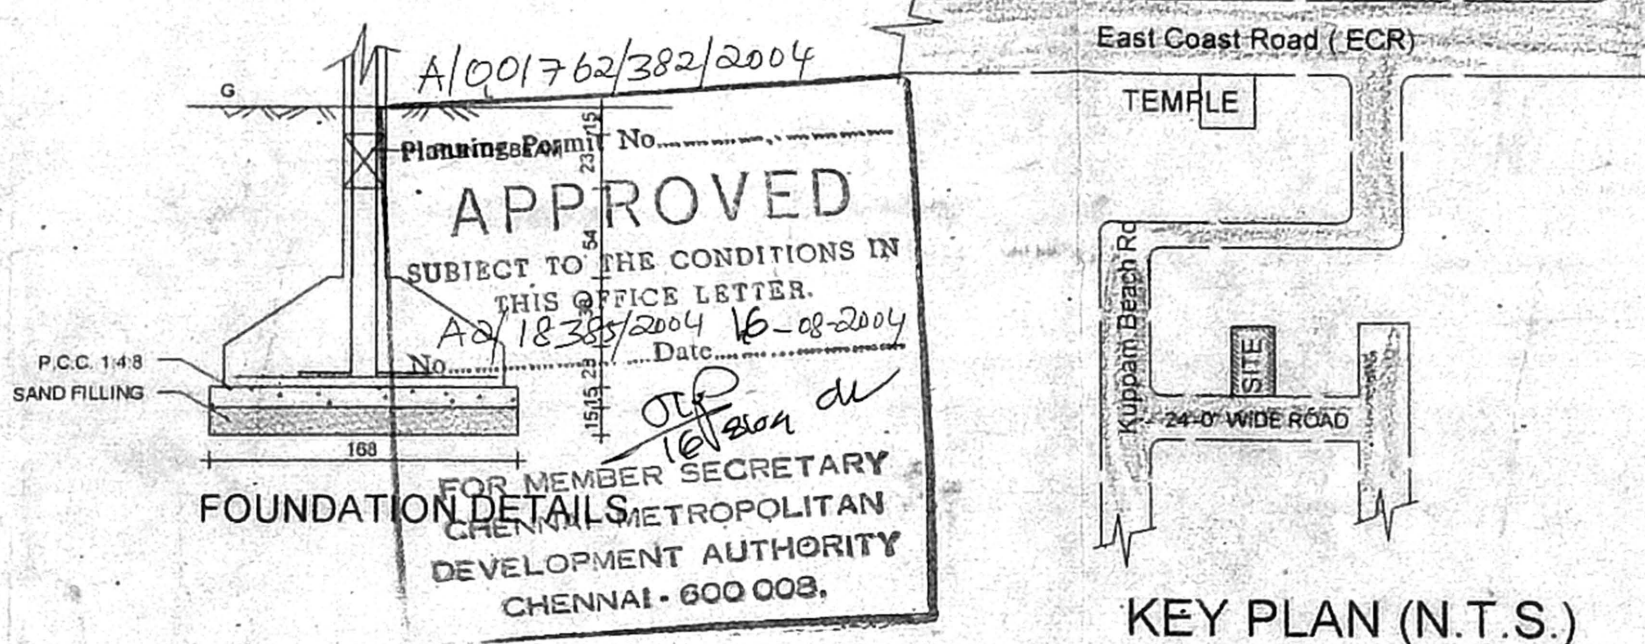

KEY PLAN (N.T.S.)

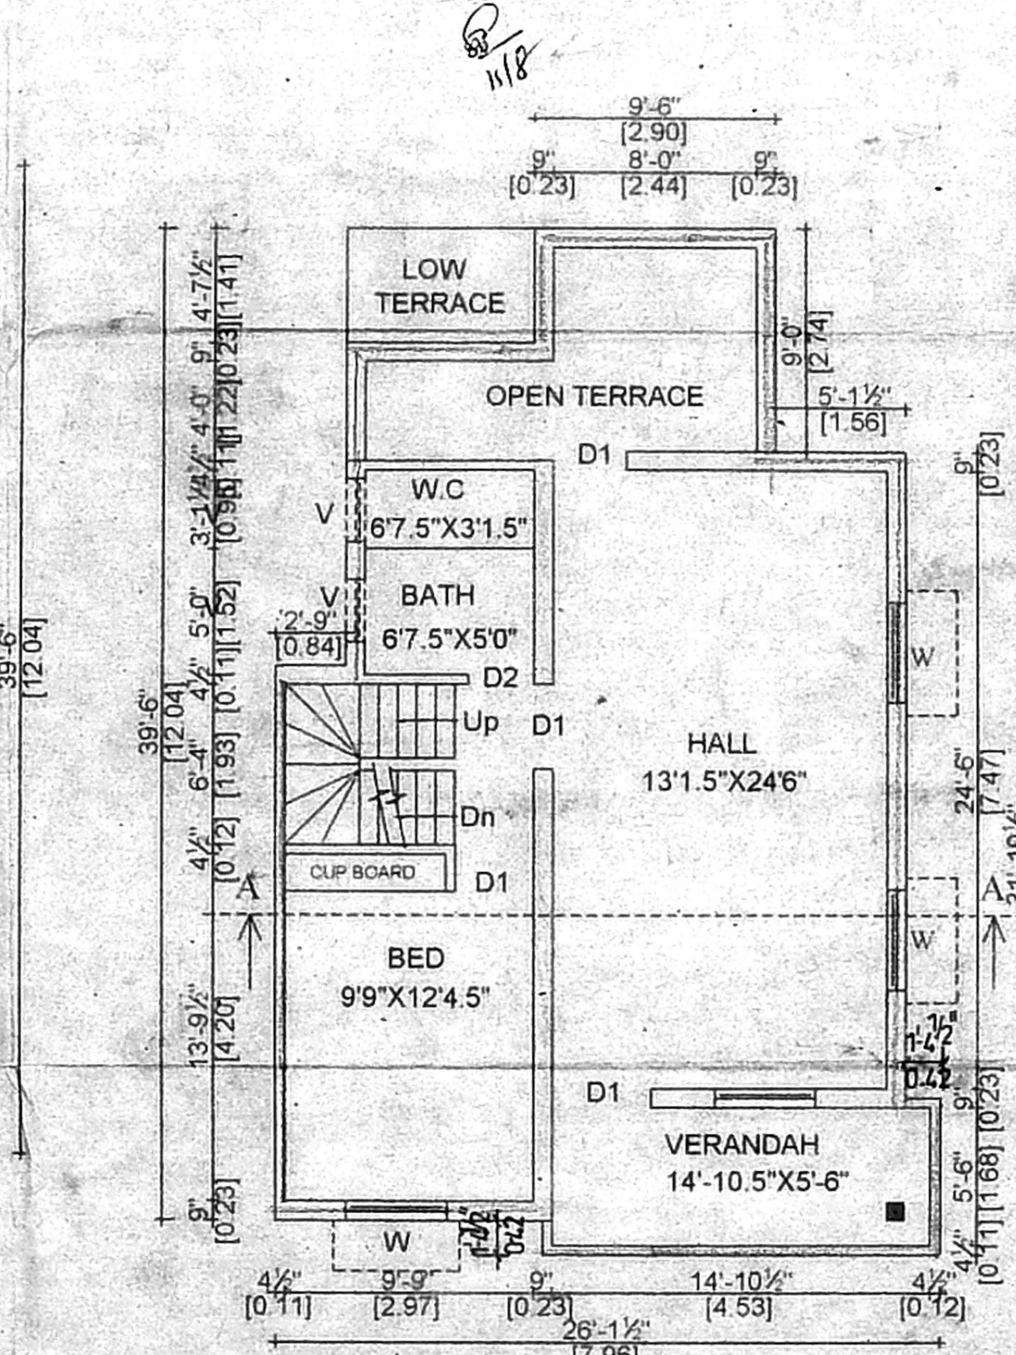


FIRST FLOOR PLAN

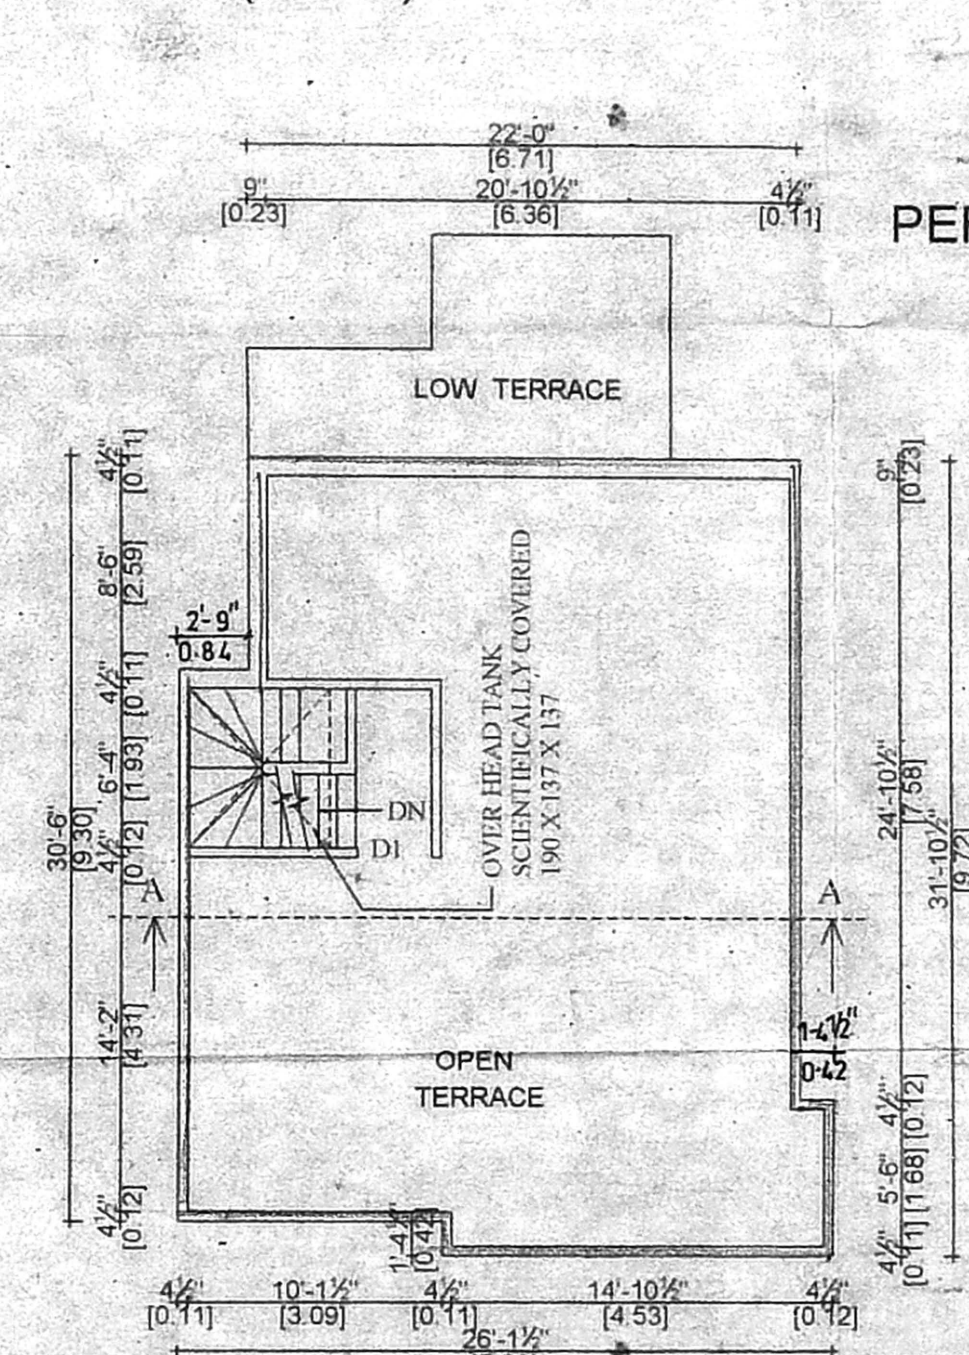

TERRACE FLOOR PLAN



APPROVED
SUBJECT TO THE CONDITIONS IN THIS OFFICE LETTER.
A/18385/2004 16-08-2004
FOR MEMBER SECRETARY
CHENNAI METROPOLITAN
DEVELOPMENT AUTHORITY
CHENNAI - 600 008.

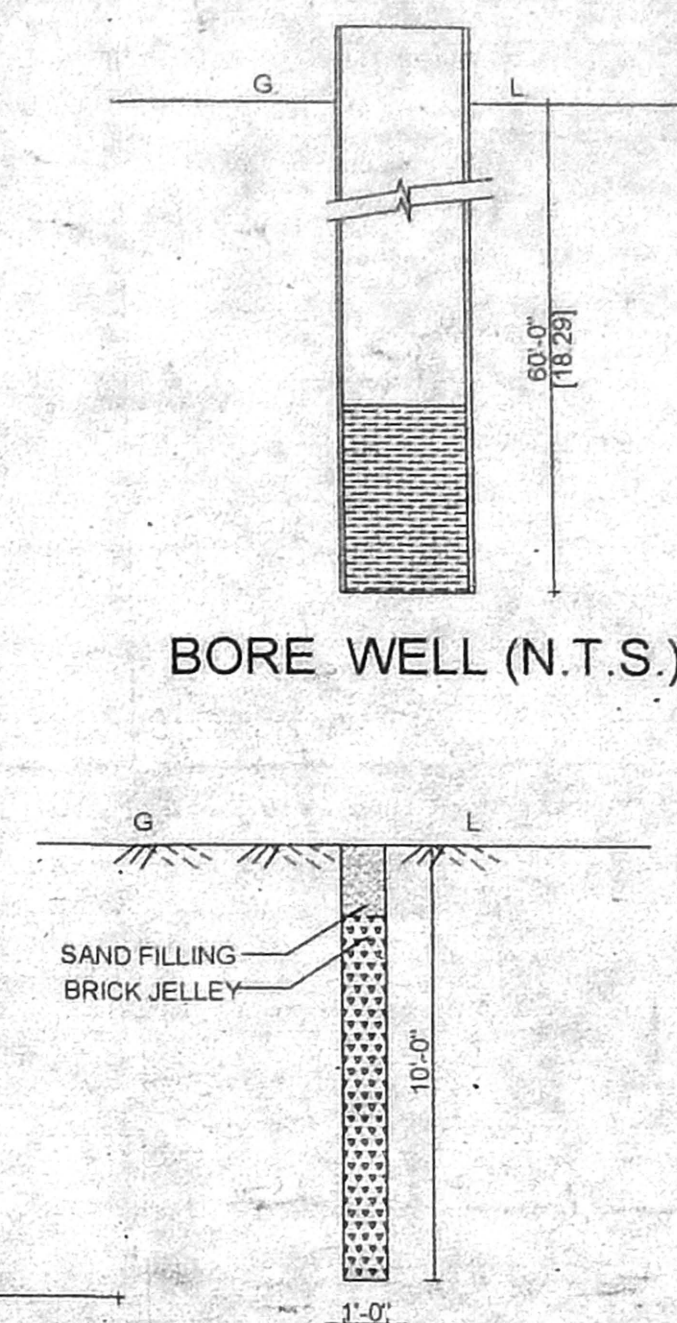

BORE WELL (N.T.S.)

PERCUSSION PITS