




PLAN SHOWING THE PROPOSED CONSTRUCTION OF THE RESIDENTIAL BUILDING AT
 DOOR NO: 14/19, CMDA STREET
 MOSQUE COLONY, BLOCK NO-7
 SURVEY NO: 1102, T. NO: 37/116
 MADUVANKARAI, VELACHERY VILLAGE
 CHENNAI

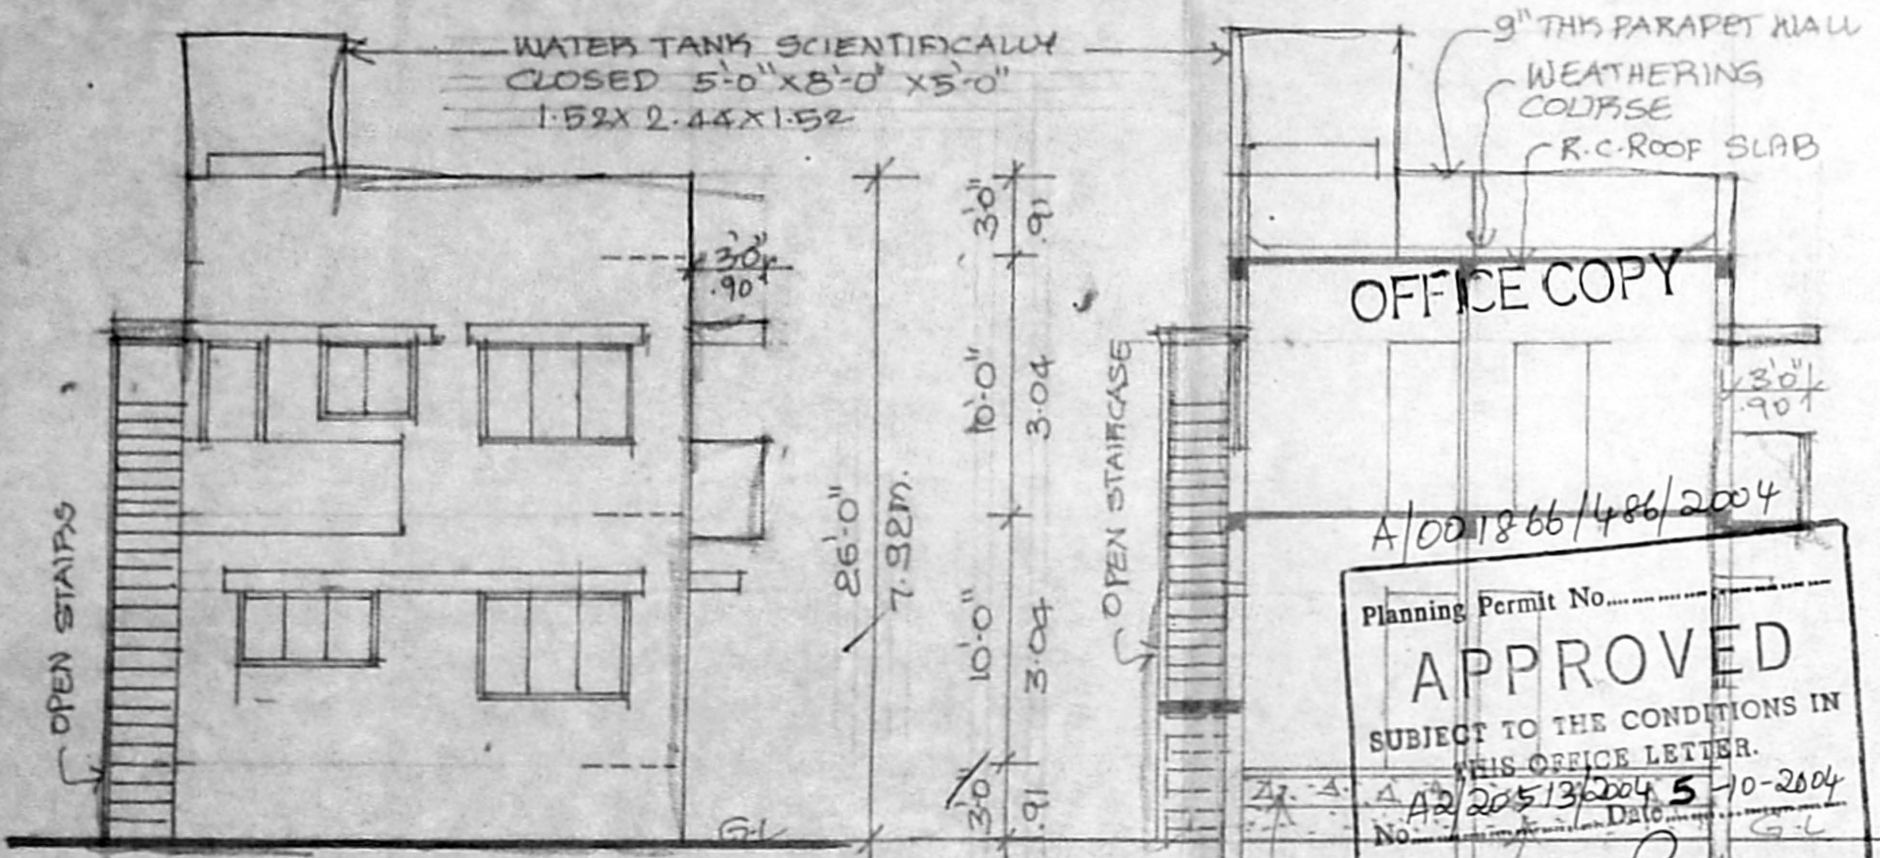


ELEVATION

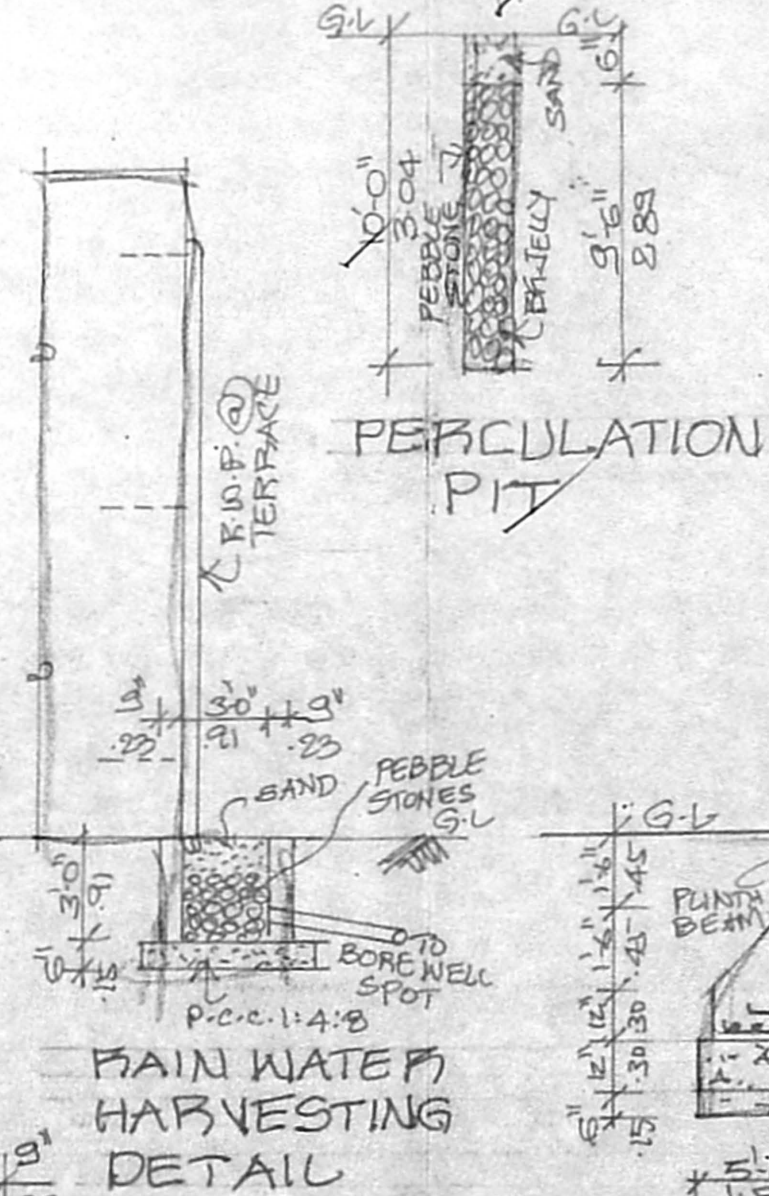

MAIN WATER HARVESTING DETAIL

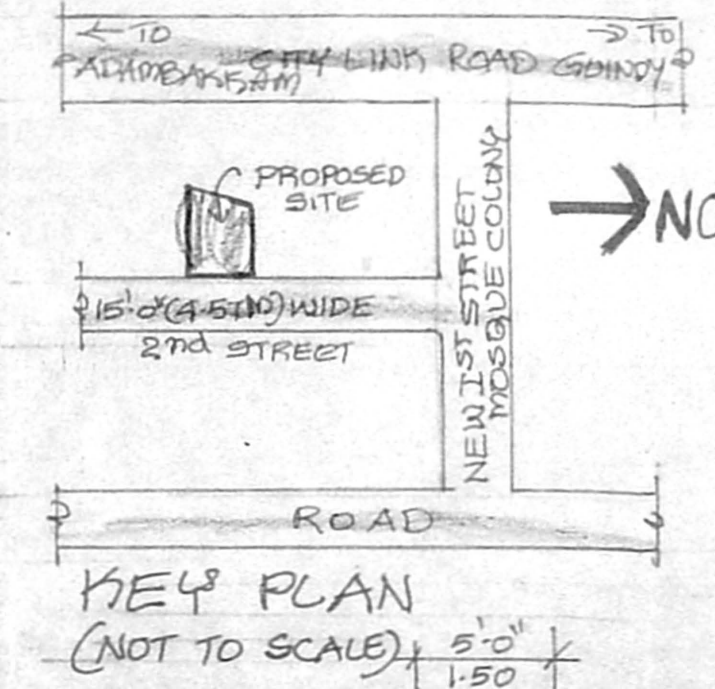

KEY PLAN (NOT TO SCALE)

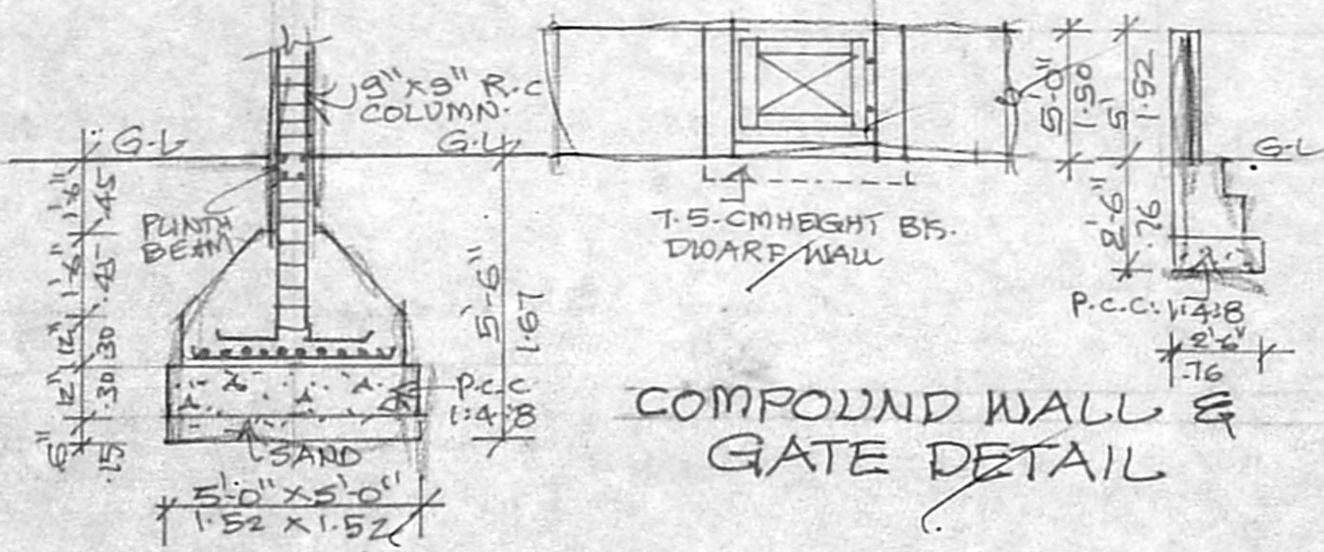

FOUNDATION DETAIL

Planning Permit No. A/001866/486/2004
APPROVED
 SUBJECT TO THE CONDITIONS IN THIS OFFICE LETTER.
 No. AR/20513/2004/5-10-2004
 Date: 10/10/04
 FOR MEMBER SECRETARY
 CHENNAI METROPOLITAN DEVELOPMENT AUTHORITY
 CHENNAI - 600 008.

JOINERIES

M/D	MAIN DOOR	3'6" x 7'0"	1.06 x 2.13
D	DOOR	3'0" x 7'0"	0.91 x 2.13
D	DOOR	2'6" x 7'0"	0.76 x 2.13
W	WINDOW	6'0" x 4'6"	1.83 x 1.37
W1	-DO-	4'0" x 4'6"	1.22 x 1.37
W2	-DO-	6'0" x 3'0"	1.83 x 0.91
W3	-DO-	4'0" x 3'0"	1.22 x 0.91
V	VENTILATOR	3'0" x 2'0"	0.91 x 0.61

AREA STATEMENT


	SQ. FT.	SQ. MET.
PLOT AREA	1077	100.09
GROUND FLOOR	507	47.12
FIRST FLOOR	589	54.74
TOTAL BUILTUP AREA	1096	101.86
PLOT COVERAGE	47%	
F.S.I	1.02	

COLOUR INDEX
 PROPOSED (1)
 BOUNDARY (2) ROAD (3)
 SCALE 1" = 8'-0" (1:100) 1" = 4'-0" (1:50)


OWNER

LICENSED SURVEYOR


 S. GOPALA KRISHNA, NA, D/CIVIL
 LICENSED SURVEYOR
 CLASS II
 CORPORATION OF CHENNAI
 REG NO: 11CB
 Plot No: 9-B, KAVERI STREET,
 Opp. to Senthil Kalyana Mandapam,
 Guruswamy Nagar Extn.,
 Gowrvakkam, Chennai - 601 302,
 BUS STOP: SEMBAKKAM

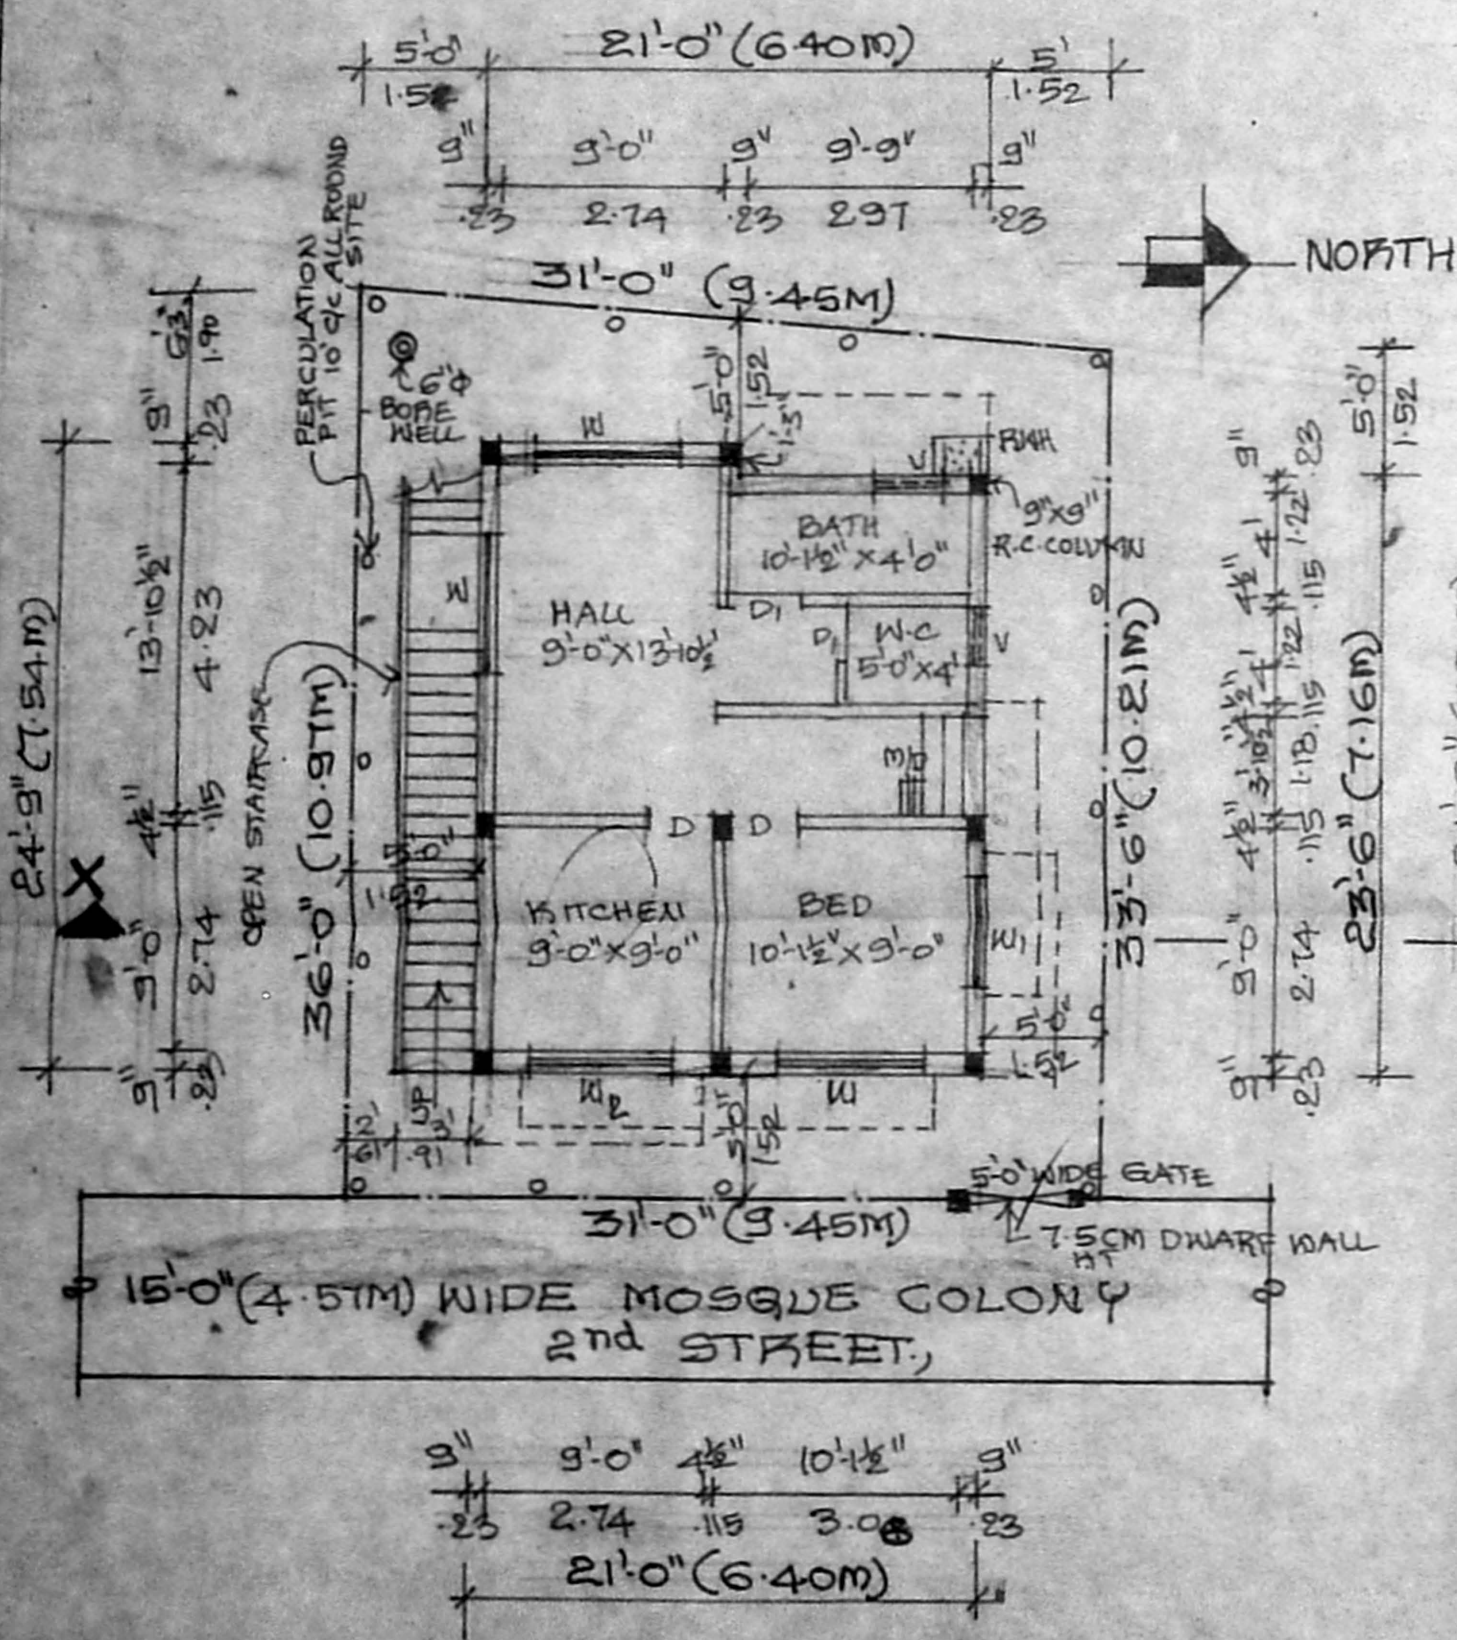

SITE CUM GROUND FLOOR PLAN

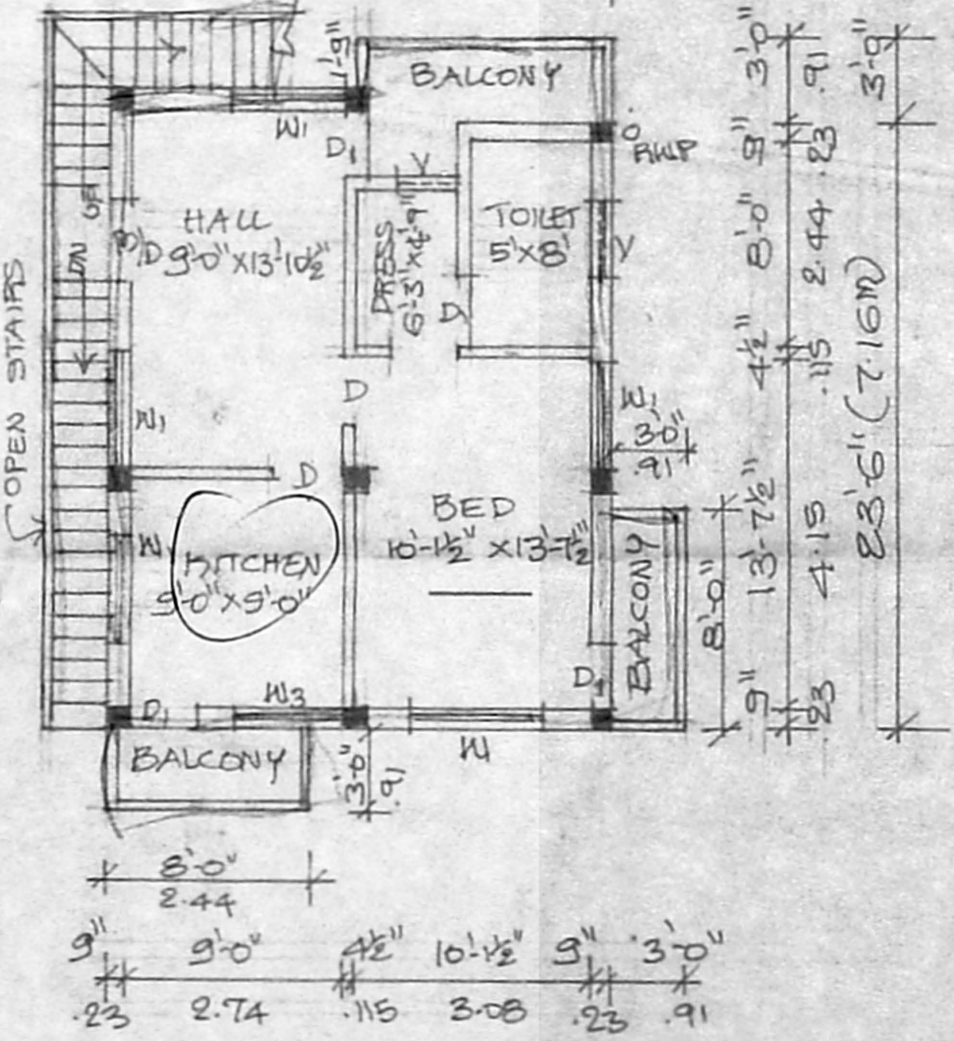

FIRST FLOOR PLAN

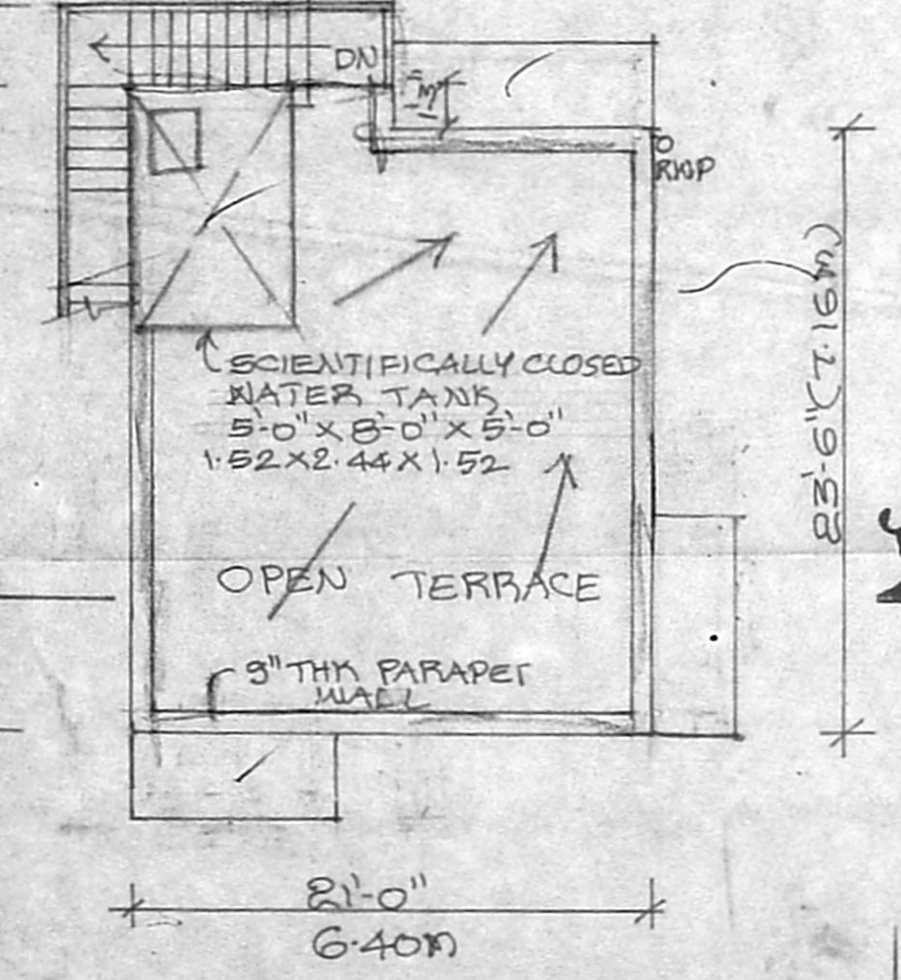

TERRACE PLAN