



ELEVATION

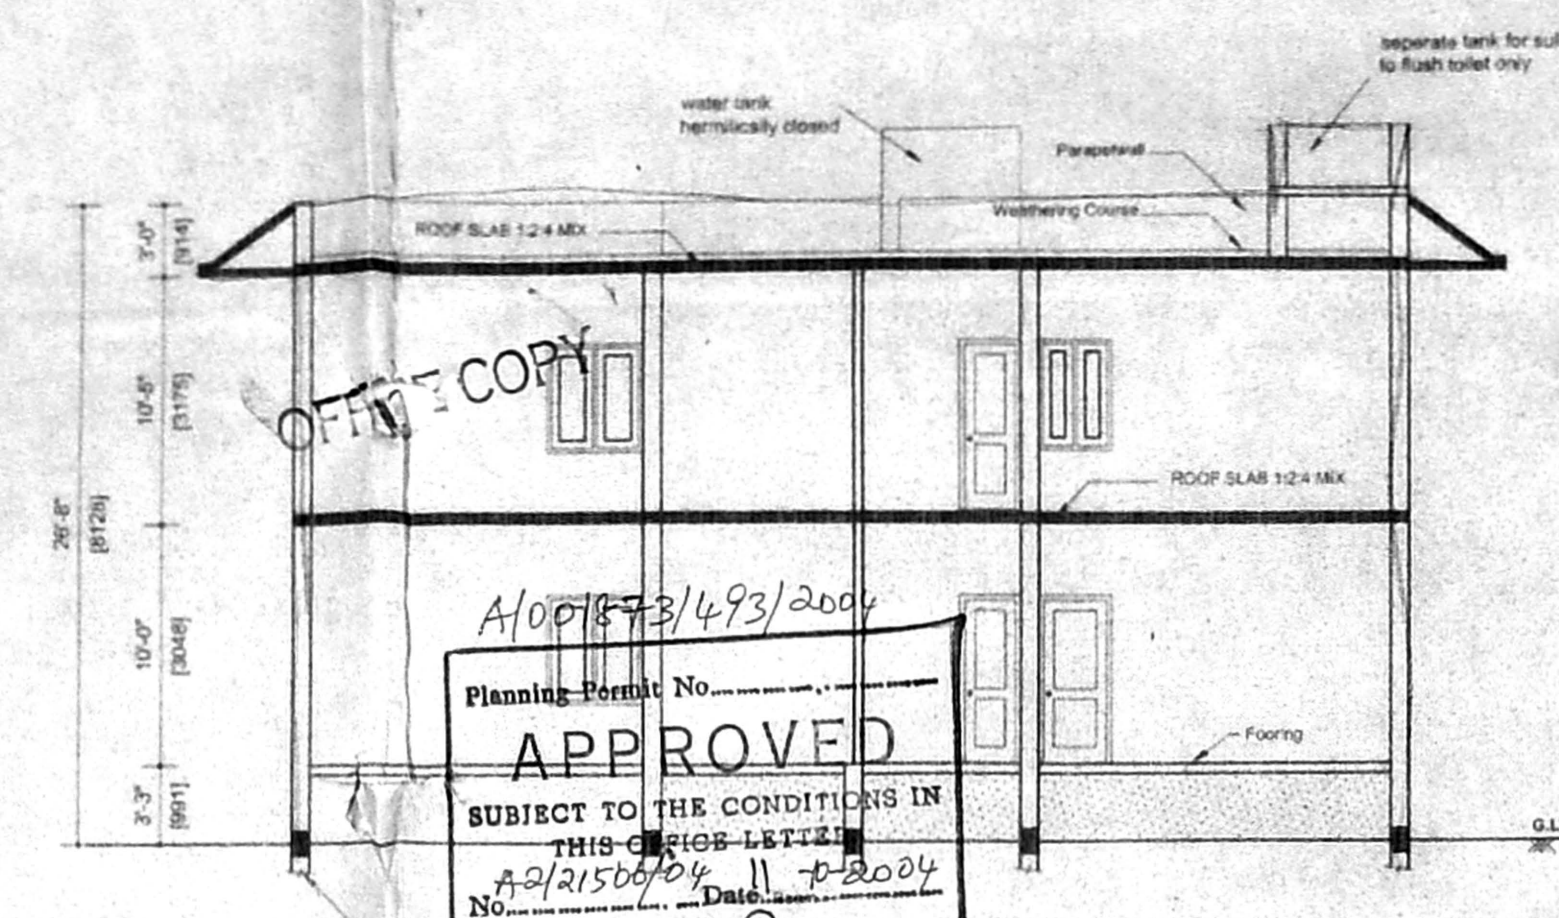

OFFICE COPY  
 A/001873/193/2004  
 Planning Permit No. APPROVED  
 SUBJECT TO THE CONDITIONS IN THIS PERMIT  
 A/021509/11/2004  
 No. 100/100/11/2004  
 For Member Secretary  
 CHENNAI METROPOLITAN  
 DEVELOPMENT AUTHORITY  
 CHENNAI - 600 029

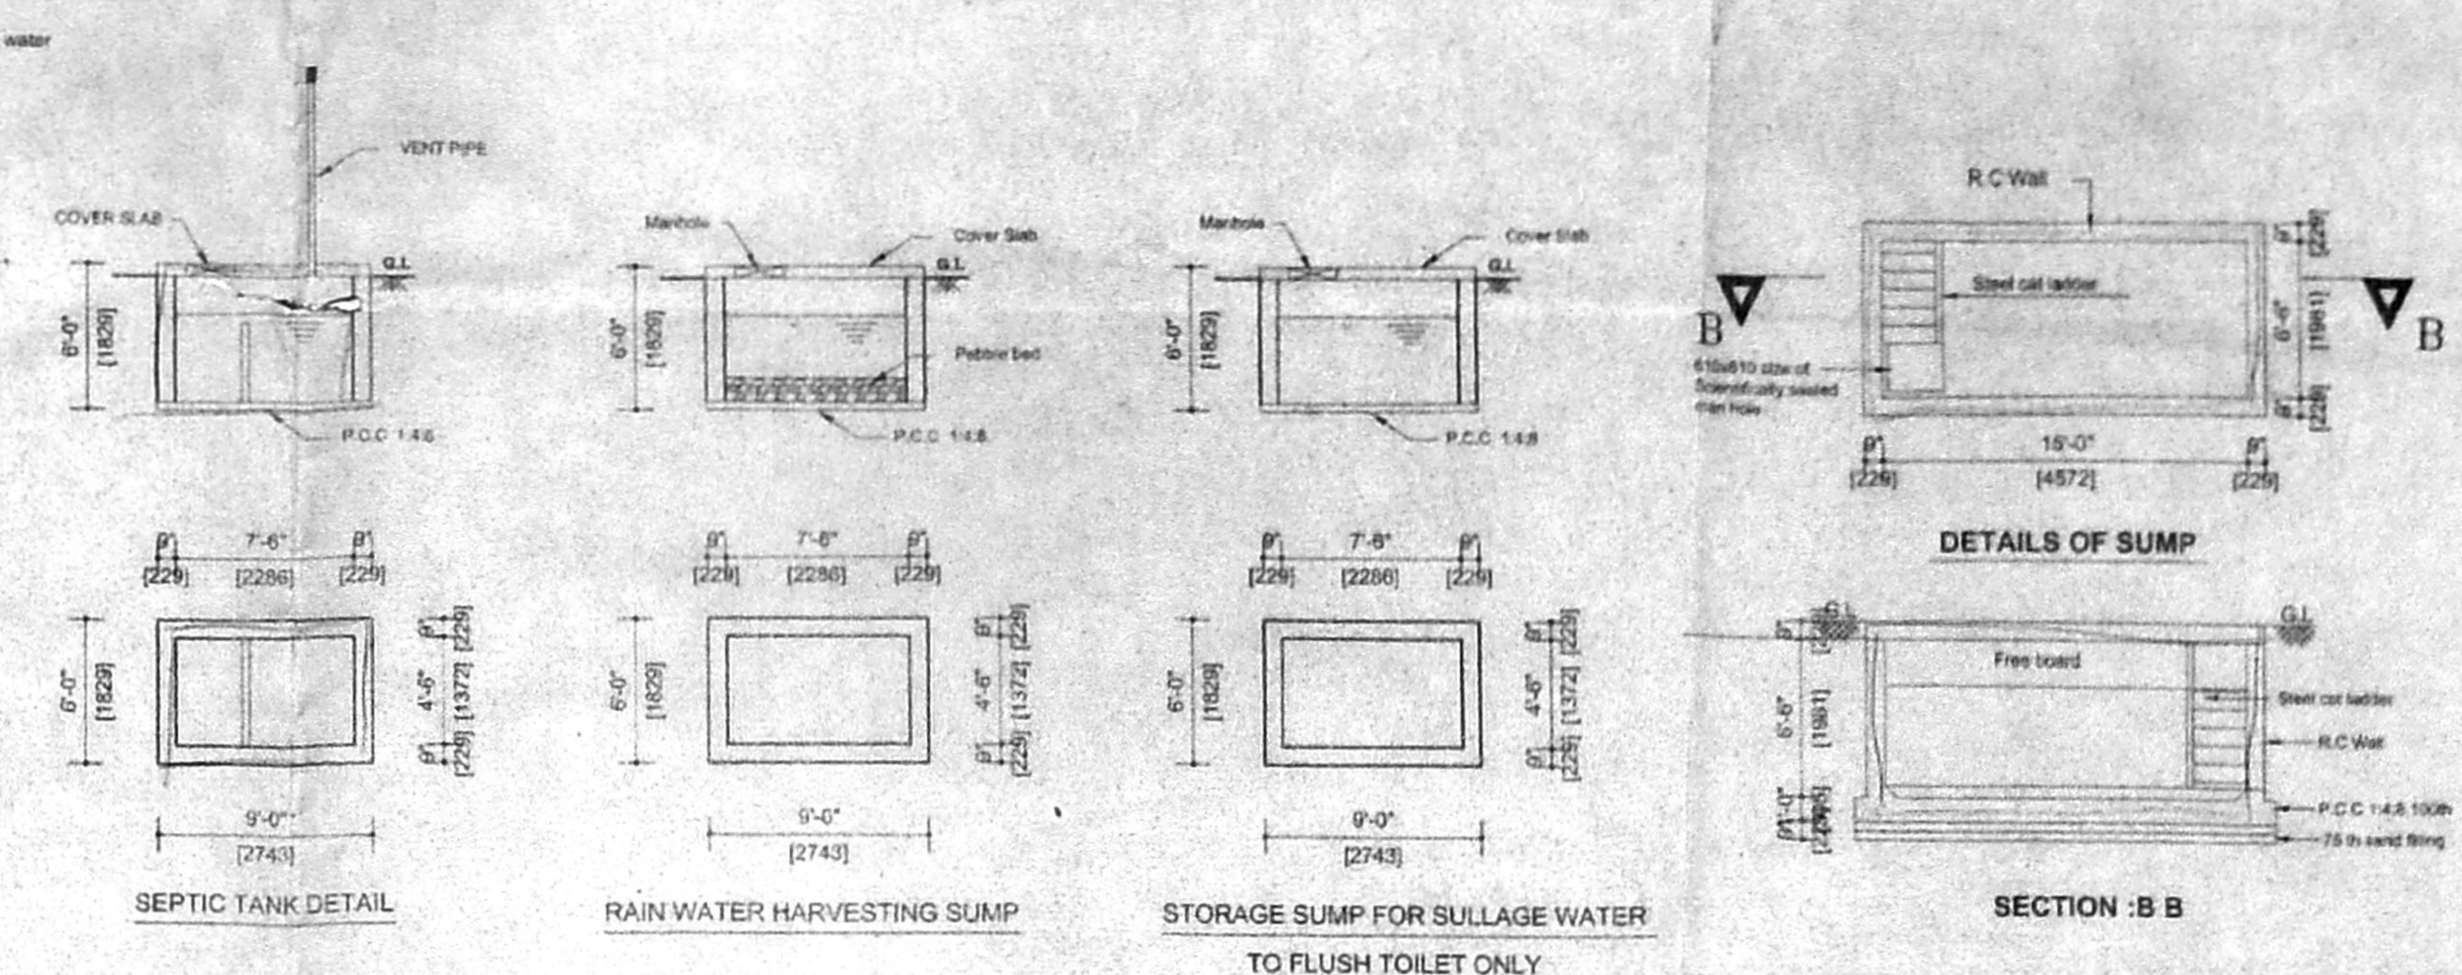

DETAILS OF SUMP

SECTION : B B

FOUNDATION DETAIL

SCALE: 1" = 4'-0"

PLAN SHOWING THE PROPOSED  
 RESIDENTIAL BUILDING AT  
 PLOT NO. 5, S.NO. 217/ 2 pt & 3 pt  
 (AST PERMIT S.NO. 217/12) OF  
 SHOLANALLUR VILLAGE,  
 TAMBARAM TALUK, KANCHEEPURAM  
 DISTRICT.

SPECIFICATION

1. SAND FILLING IN FOUNDATION TRENCH
2. P.C.C 1:4:8 IN FOUNDATION TRENCH
3. BRICK WORK IN C.M 1:4
4. PLASTERING IN C.M 1:3
5. R.C.C WORKS IN 1:2:4 RATIO
6. MOSAIC FLOORING
7. STANDARD WEATHERING COURSE

JOINERY DETAIL

MD	MAIN DOOR	2'3" X 7'0"	5500 X 2135
D	DOOR	3'0" X 7'0"	915 X 2135
D	DOOR	2'6" X 7'0"	780 X 2135
FD	DOOR	5'0" X 7'0"	1525 X 2135
W	WINDOW	6'0" X 4'0"	1600 X 1350
W1	WINDOW	5'0" X 4'0"	1525 X 1350
W2	WINDOW	4'0" X 4'0"	1220 X 1350
W3	WINDOW	3'0" X 4'0"	915 X 1350
V	VENTILATOR	2'0" X 2'0"	760 X 610

AREA STATEMENT

	Sq.R	Sq.M
PLOT AREA AS PER OCCUPANT	9600.00	991.06
PLOT AREA AS PER PATTA	9998.00	1000.00
GROUND FLOOR AREA	2767.00	287.10
FIRST FLOOR AREA	1213.00	123.85
TOTAL AREA	3980.00	410.95
SERVANT QUARTERS	542.00	56.16
COVERAGE	29 %	F.S.I. 0.45

COLOUR CODE


PROPOSED	—
ROAD	—
BOUNDARY	—
DEMOLITION	—

SCALE 1" = 8'0" (1 : 100)


K. Arthanathan  
 OWNER

K. SELVAM, B.E. AMIE CIVIL  
 Consulting Civil Engineer  
 Appointed by the Government  
 Class I License No. 2004-2004  
 Door No. 12, 13, 14, 100  
 No. 2555-909, Cell: 98412 82050


LICENSED SURVEYOR

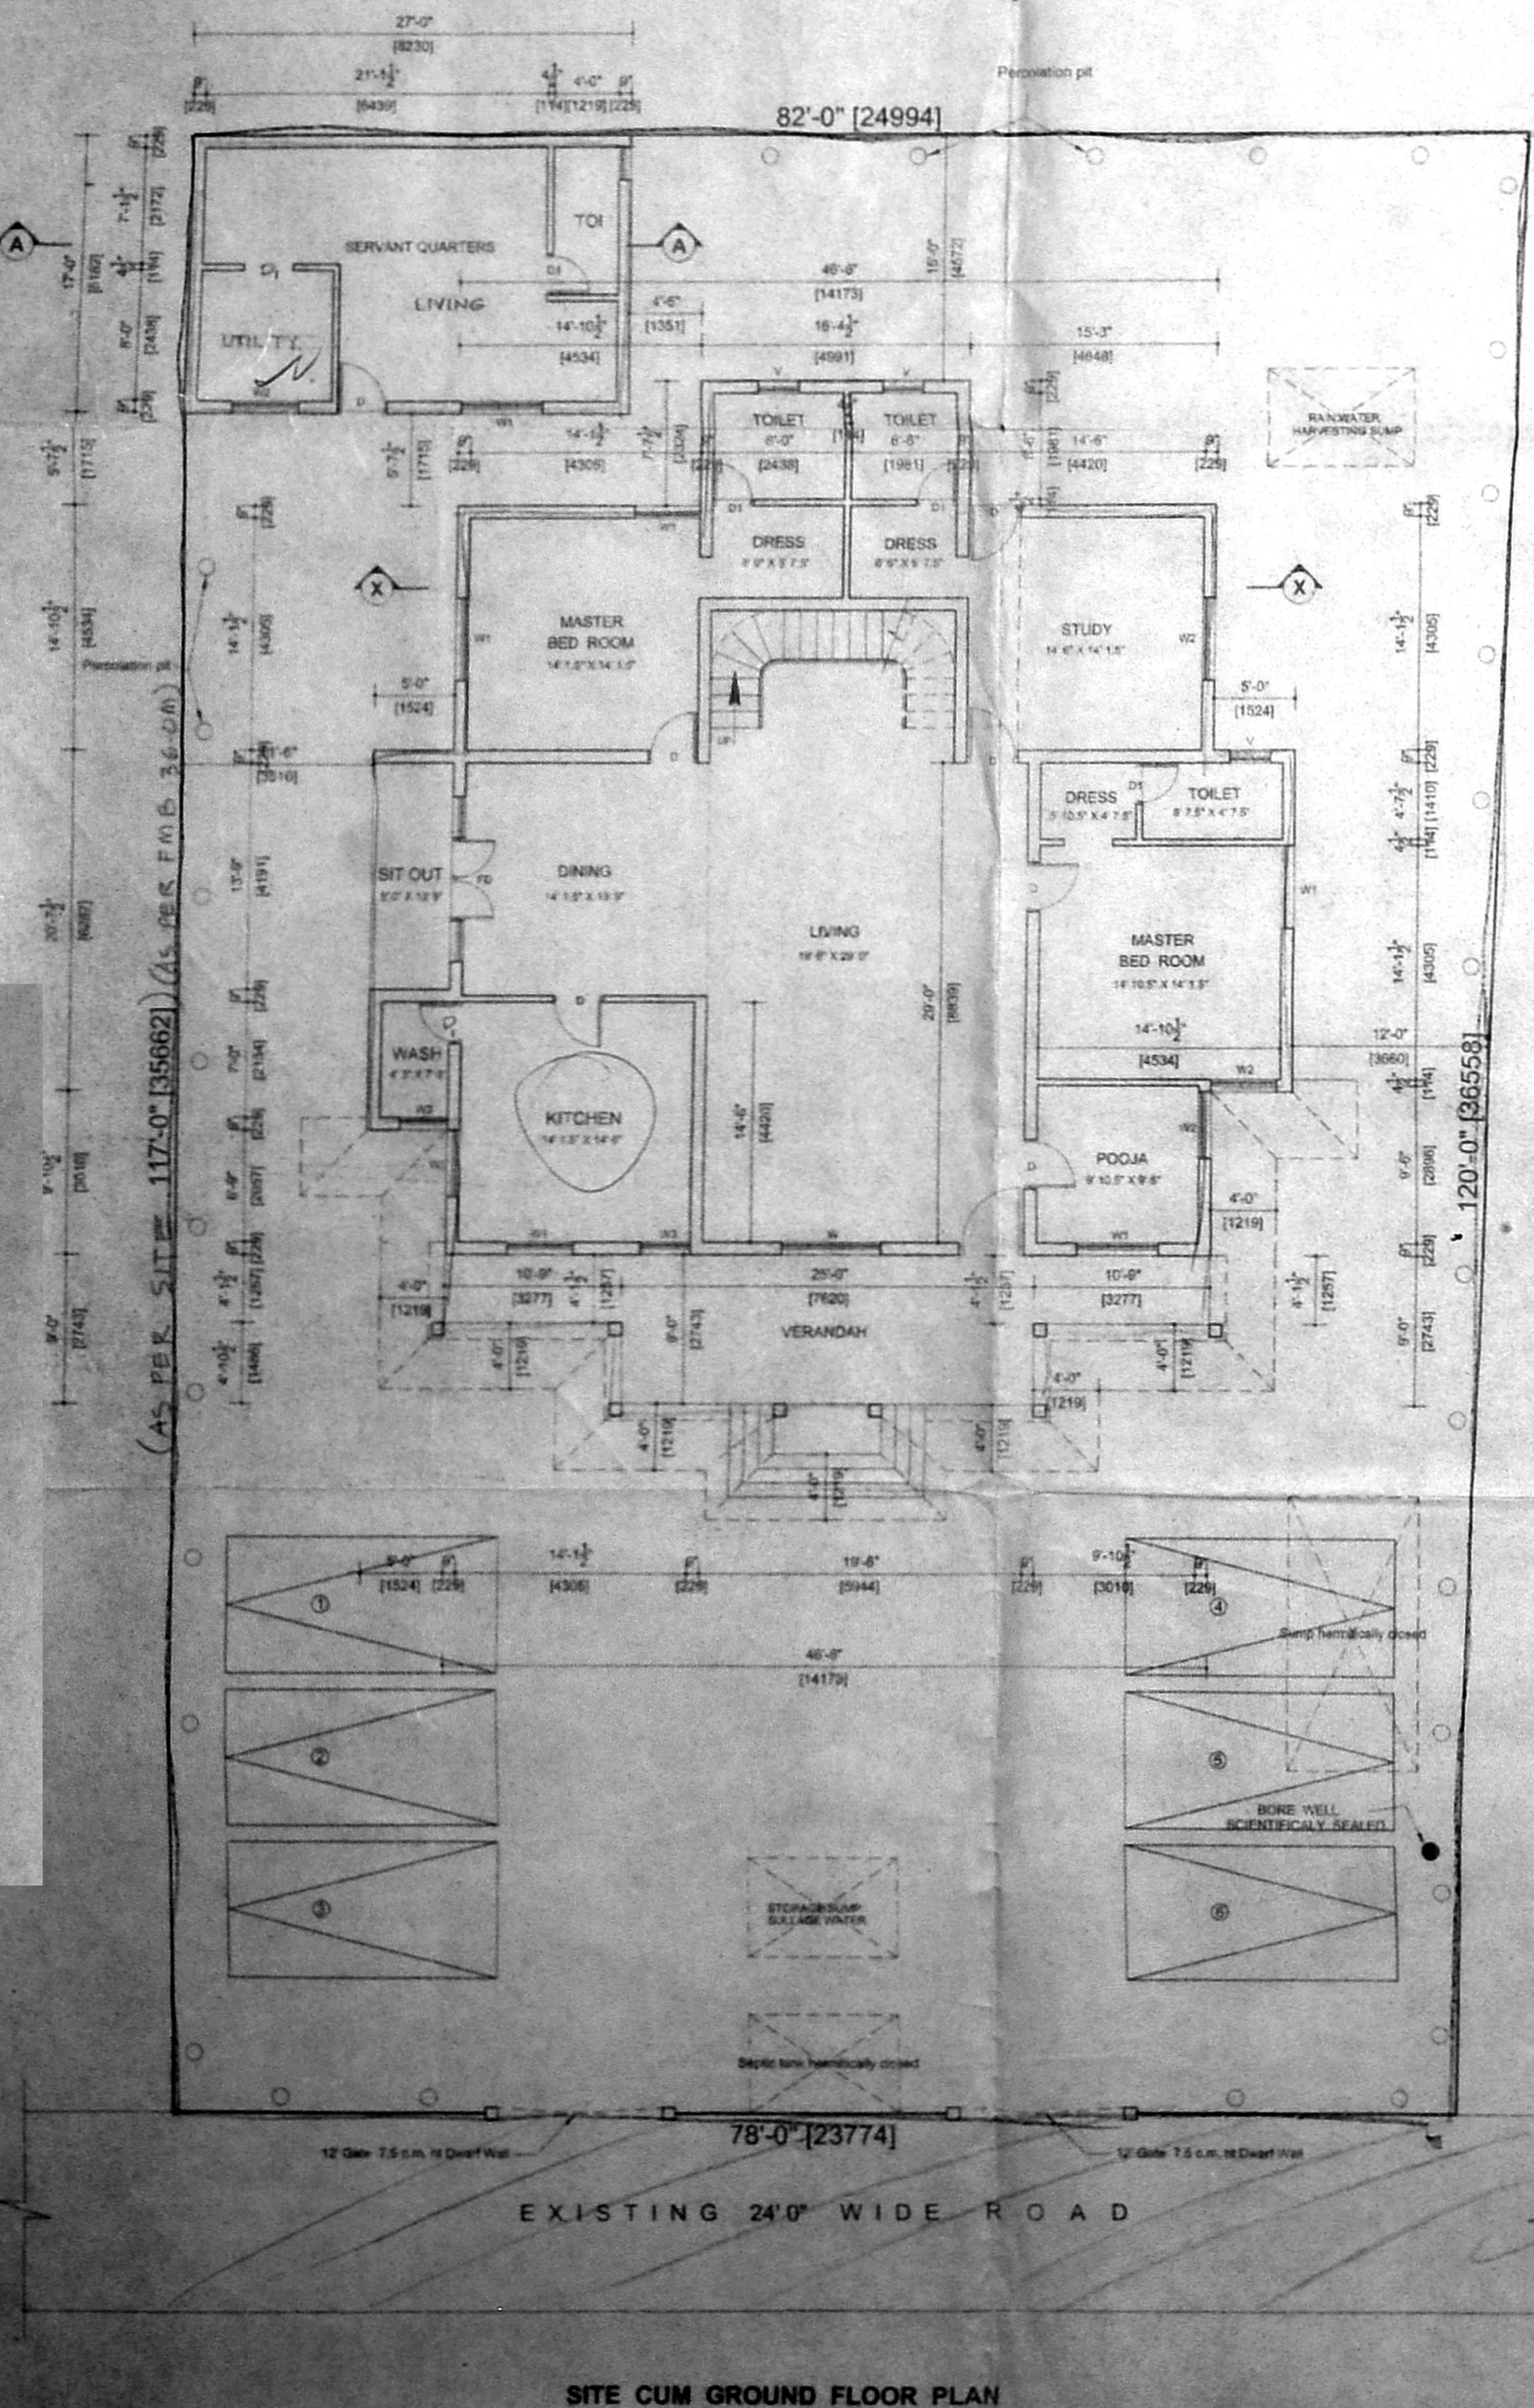


SITE CUM GROUND FLOOR PLAN

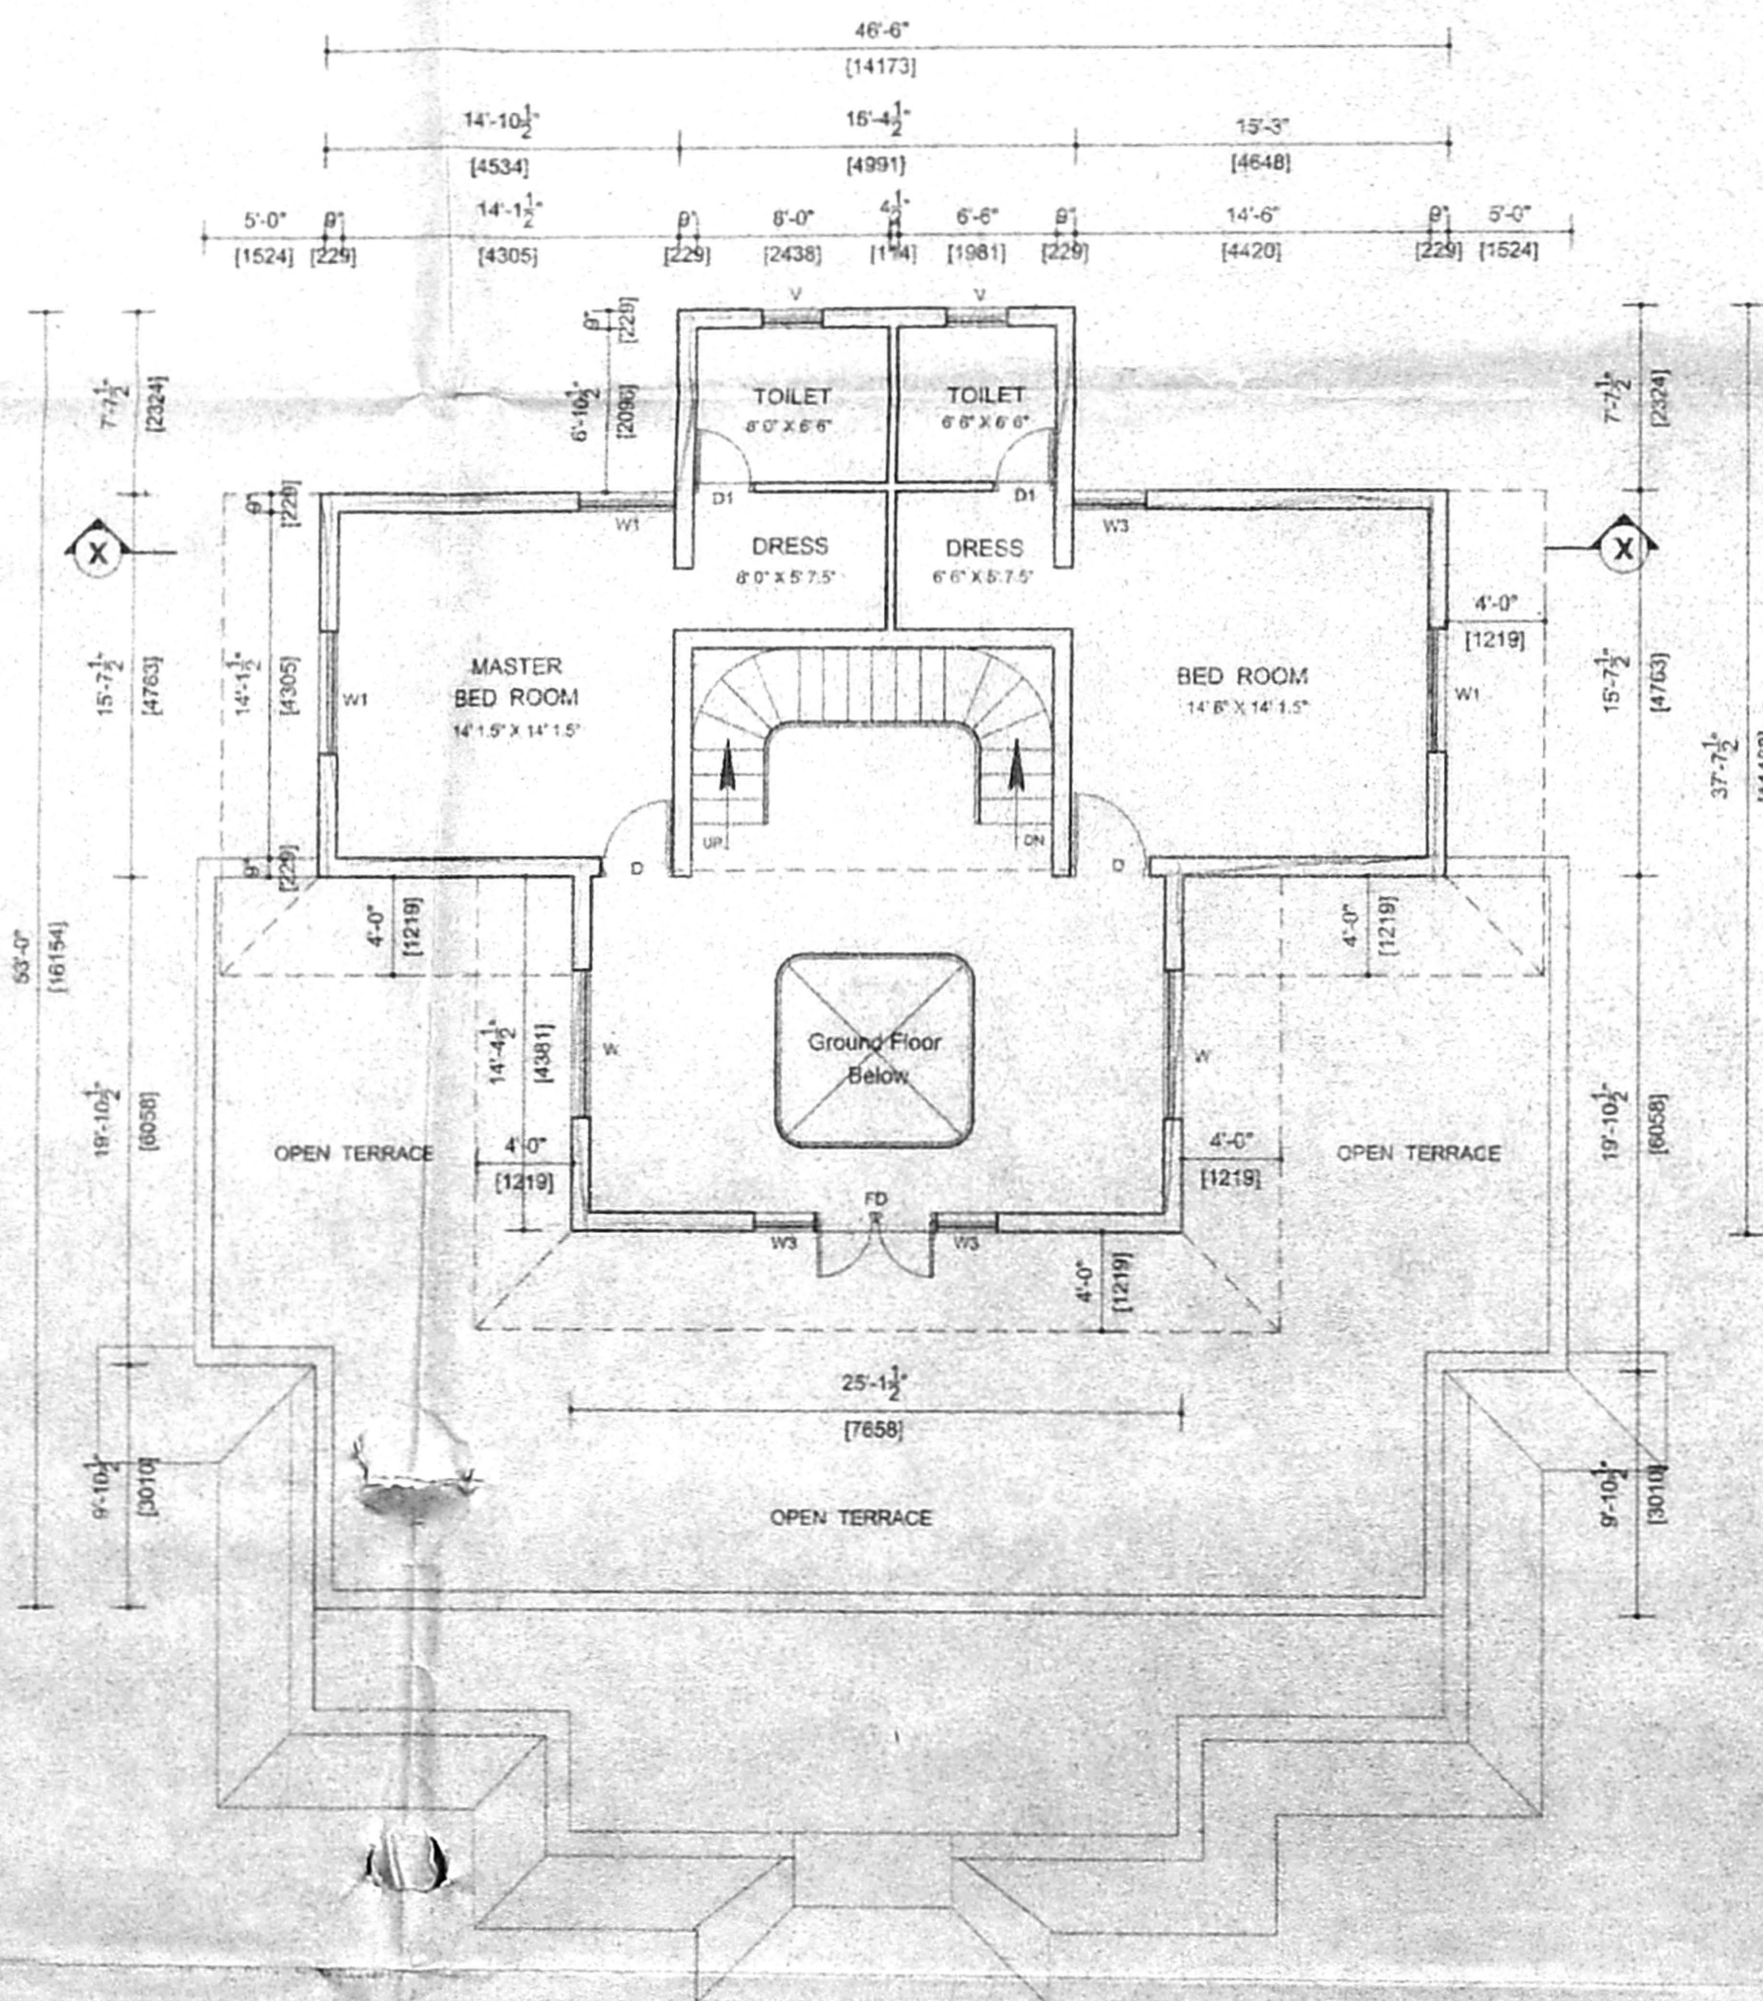

FIRST FLOOR PLAN

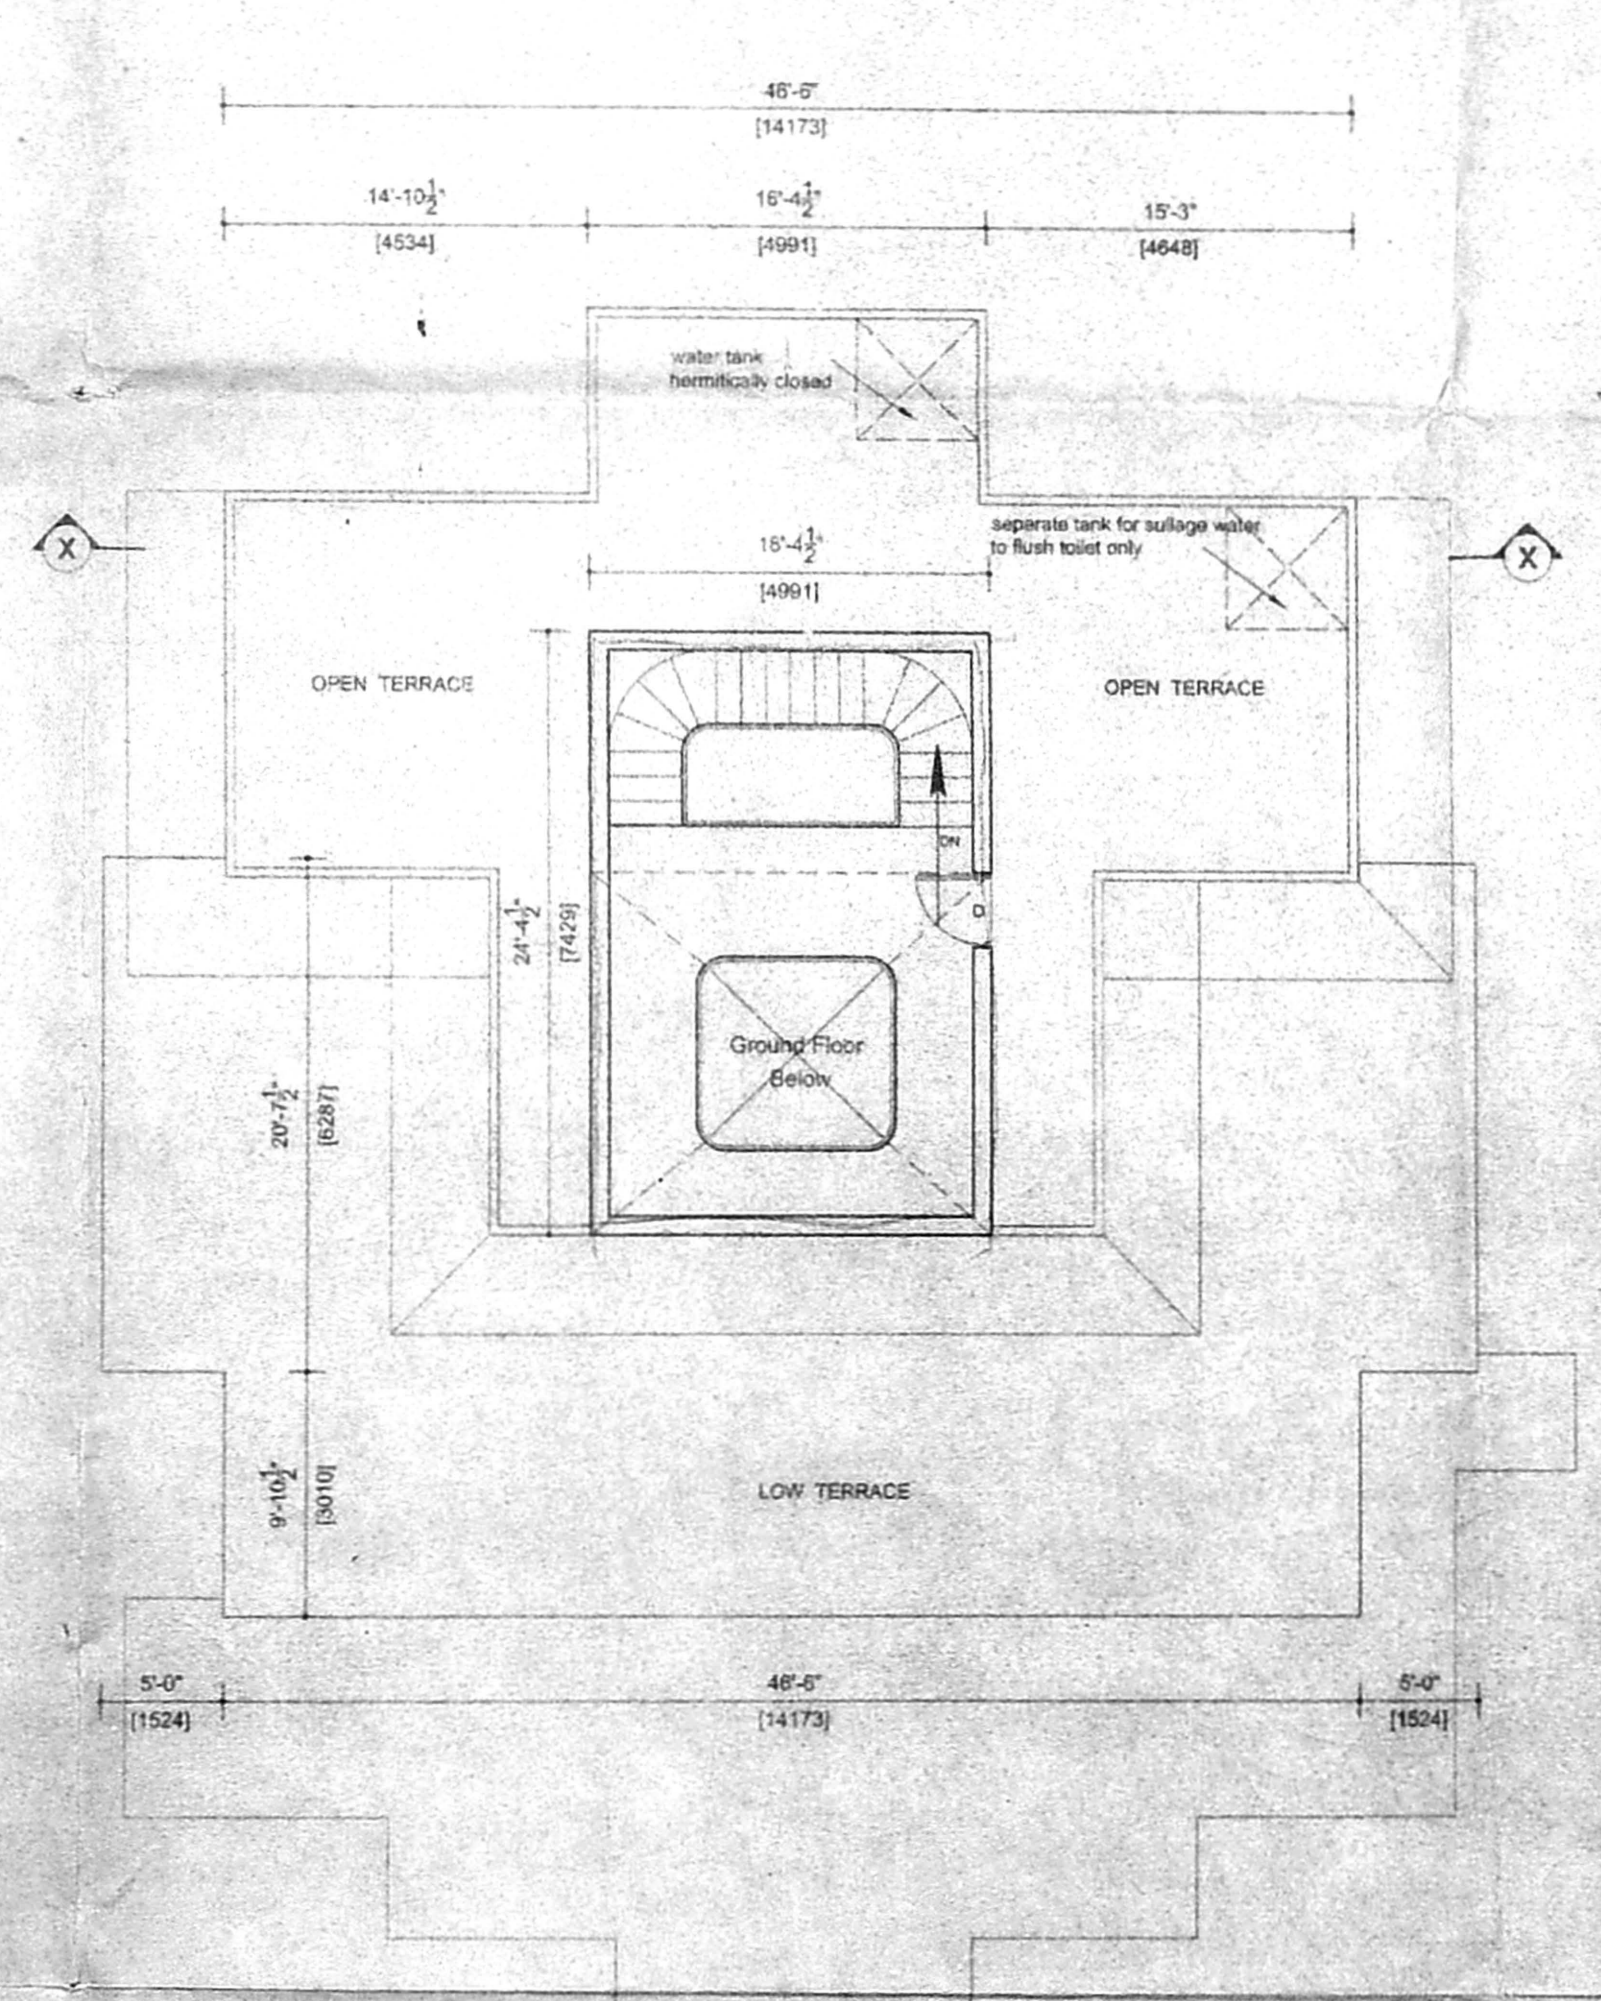

TERRACE FLOOR PLAN

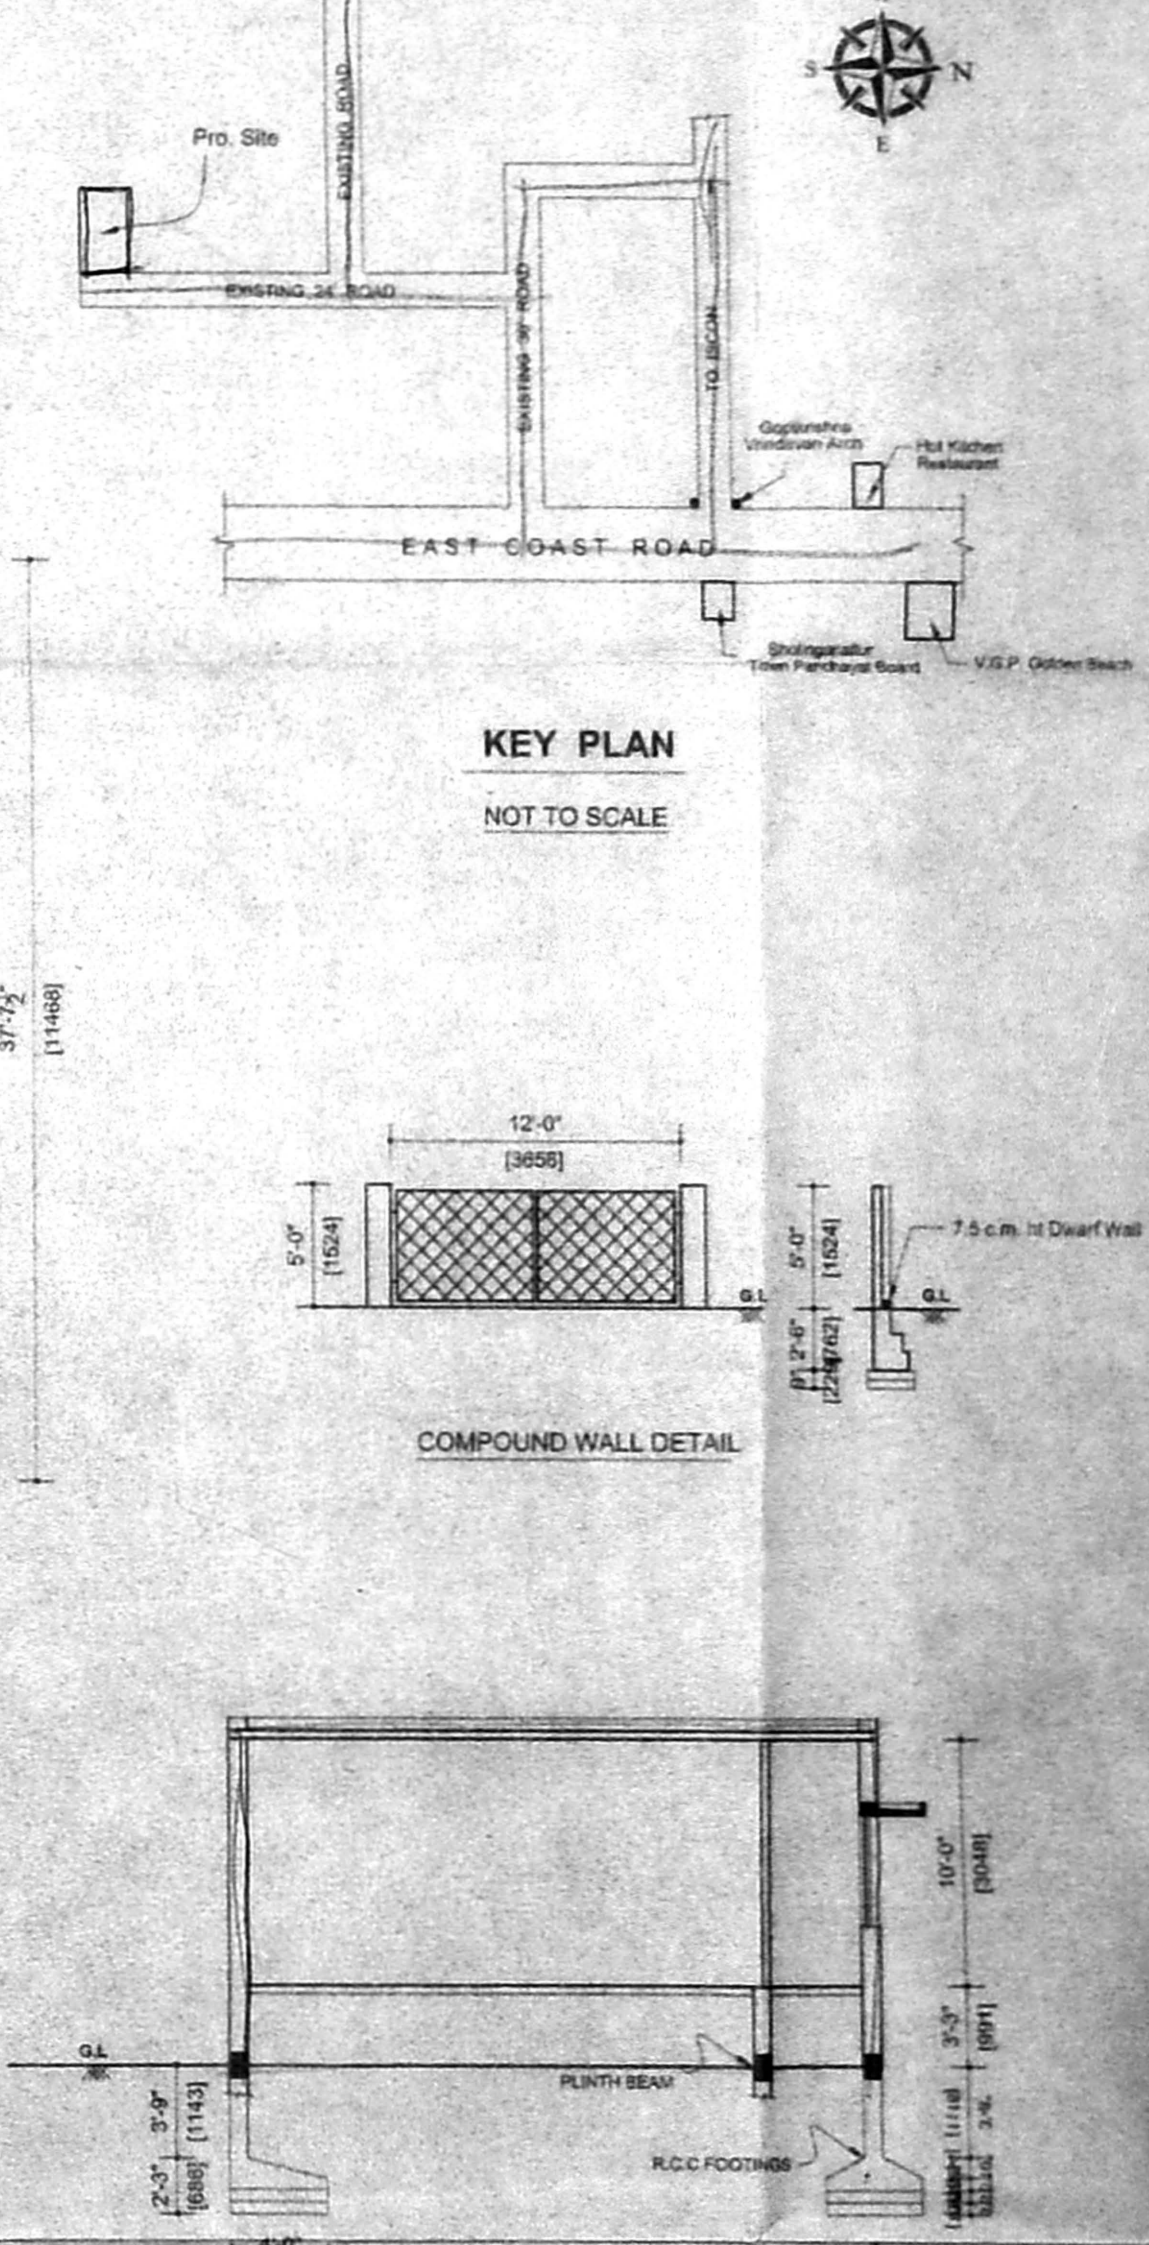

KEY PLAN  
 NOT TO SCALE

COMPOUND WALL DETAIL

SECTION ON AA  
 SERVANT QUARTERS

EXISTING 24'0" WIDE ROAD

SITE CUM GROUND FLOOR PLAN