



ELEVATION (SCALE: 1:100)

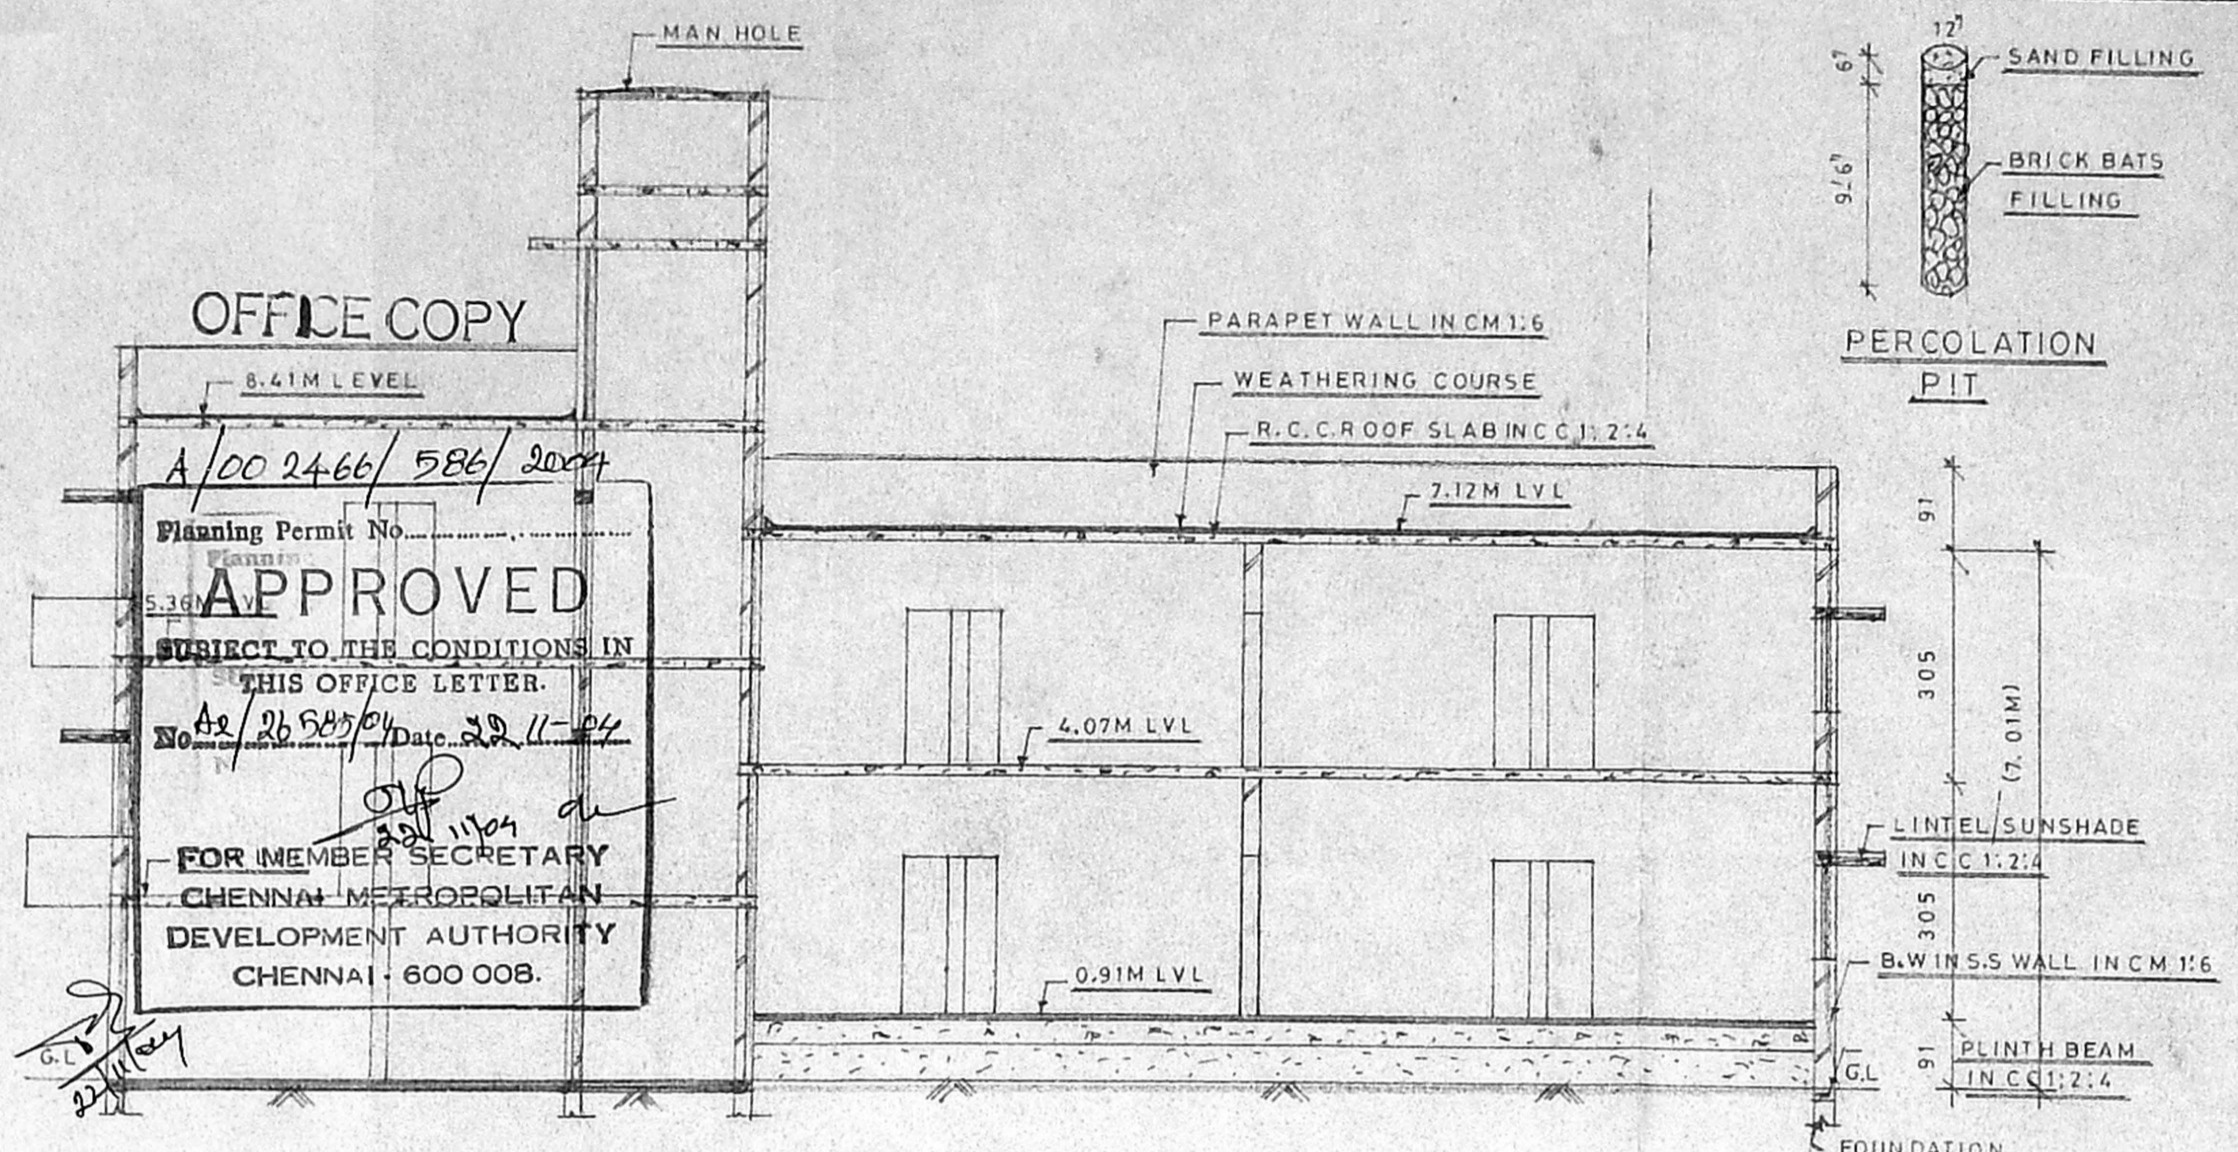


SECTION ON AB (SCALE: 1:100)

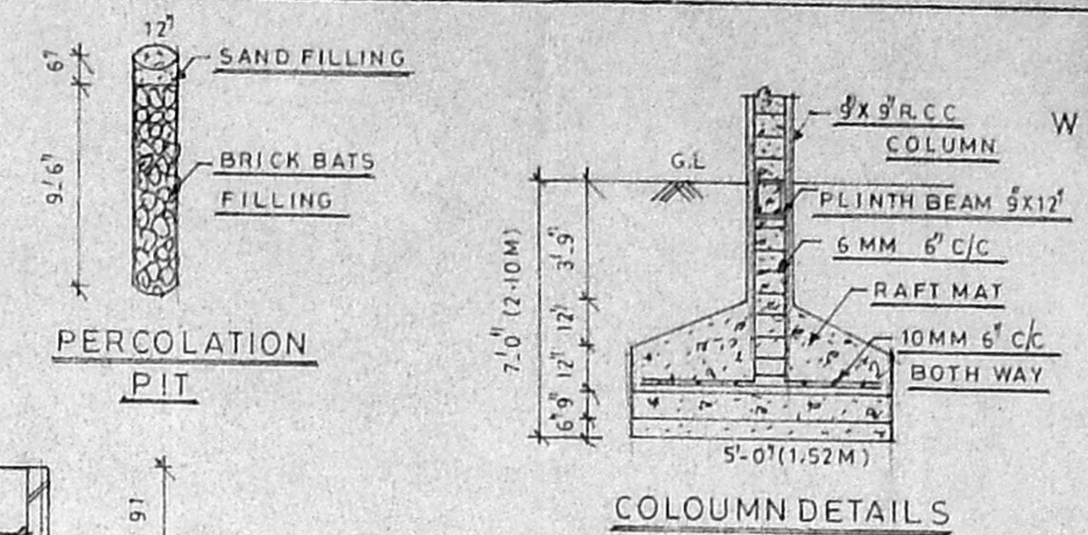

PERCOLATION PIT

COLOUMN DETAILS

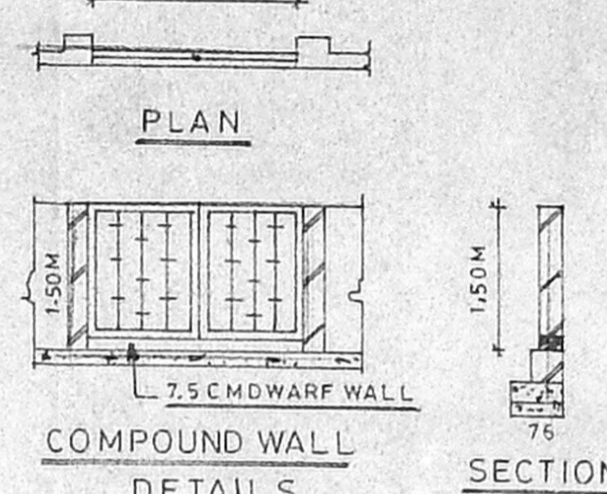


PLAN

SECTION

COMPOUND WALL DETAILS

SECTION

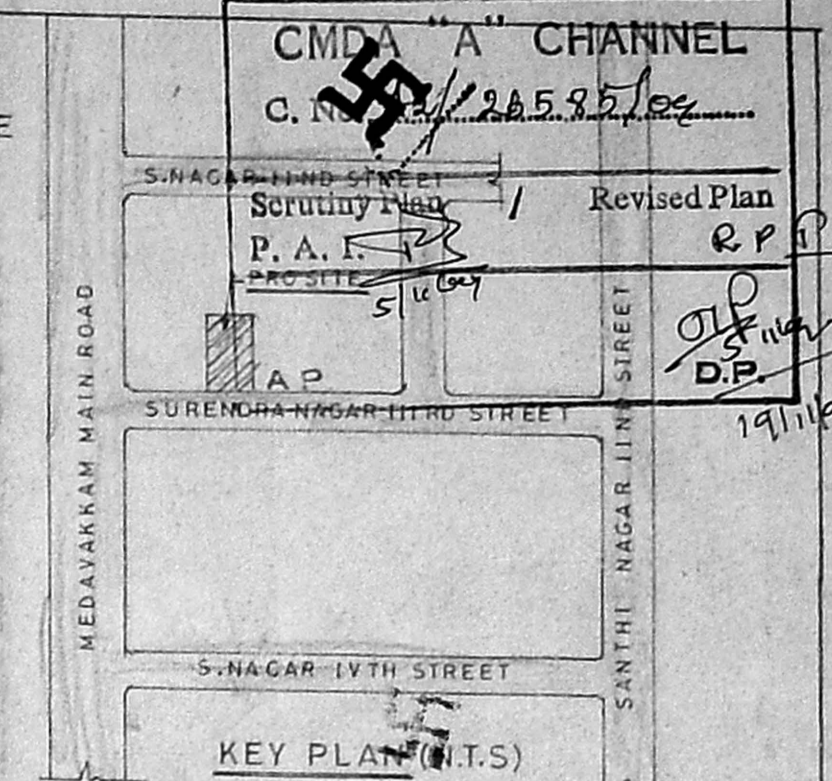

KEY PLAN (N.T.S)

OFFICE COPY
 A/00 2466/586/2004
 Planning Permit No. 538
APPROVED
 SUBJECT TO THE CONDITIONS IN THIS OFFICE LETTER.
 No. 26587/04 Date 22/11/04
 FOR MEMBER SECRETARY
 CHENNAI METROPOLITAN
 DEVELOPMENT AUTHORITY
 CHENNAI - 600 008.

PLAN SHOWING THE PROPOSED CONSTRUCTION OF BUILDING AT PLOT NO: 23, T. SURVEY NO: 98, DOOR NO: 3 (OLD NO: 2), ADAMBAKKAM VILLAGE, TAMBARAM TALUK, KANCHEEPURAM DISTRICT.
 AS PER T.S.L.R. T. SURVEY NO: 98, BLOCK NO: 8, WARD 'F', ALANDUR MUNICIPALITY.

SPECIFICATIONS

- 1, FOUNDATION: R.C.C. FOOTING & COLUMNS,
- 2, S-STRUCTURE: B.WORK IN CM 1:6,
- 3, ROOF SLAB: R.C.C. IN CC 1:2:4, 4/2 TK,
- 4, WOOD: GOOD SEASONED WOOD,
- 5, FLOORING: MOSAIC FLOORING,
- 6, PLASTERING: WALL IN CM 1:5, 12 T.K.

AREA STATEMENT

PLOT AREA:	315.98 SQM
GROUND FLOOR AREA:	135.89 "
FIRST FLOOR AREA:	204.90 "
CAR PARKING AREA:	56.82 "
(NON F.S.I)	
SECOND FLOOR AREA:	66.76 "
TOTAL FLOOR AREA:	407.55 "
PLOT COVERAGE:	64.84%
F. S. I.	1.29

JOINERY DETAILS


M/D MAIN DOOR	100X210
D1 DOOR	91X210
D2 " "	76X210
W WINDOW	137X137
W1 " "	91X137
V VENTILATOR	61X61

COLOUR INDEX


PROPOSED ROAD	
SITE BOUNDRY	
STAIR DETAILS	
TREAD	25
RISE	18
WAIST SLAB	91

OWNER/POWER AGENT


S. SUNDARAM, I.C.E.
 Licensed Surveyor Class-II No. 27/2004-2009
 Corporation of Chennai and
 Consulting Engineer.
 PLOT NO 4, HITEE A, ANDAR NAGAR
 KAVA GARAI, PIZHAL, (PO.)
 CHENNAI-600 066
 LICENSED SURVEYOR

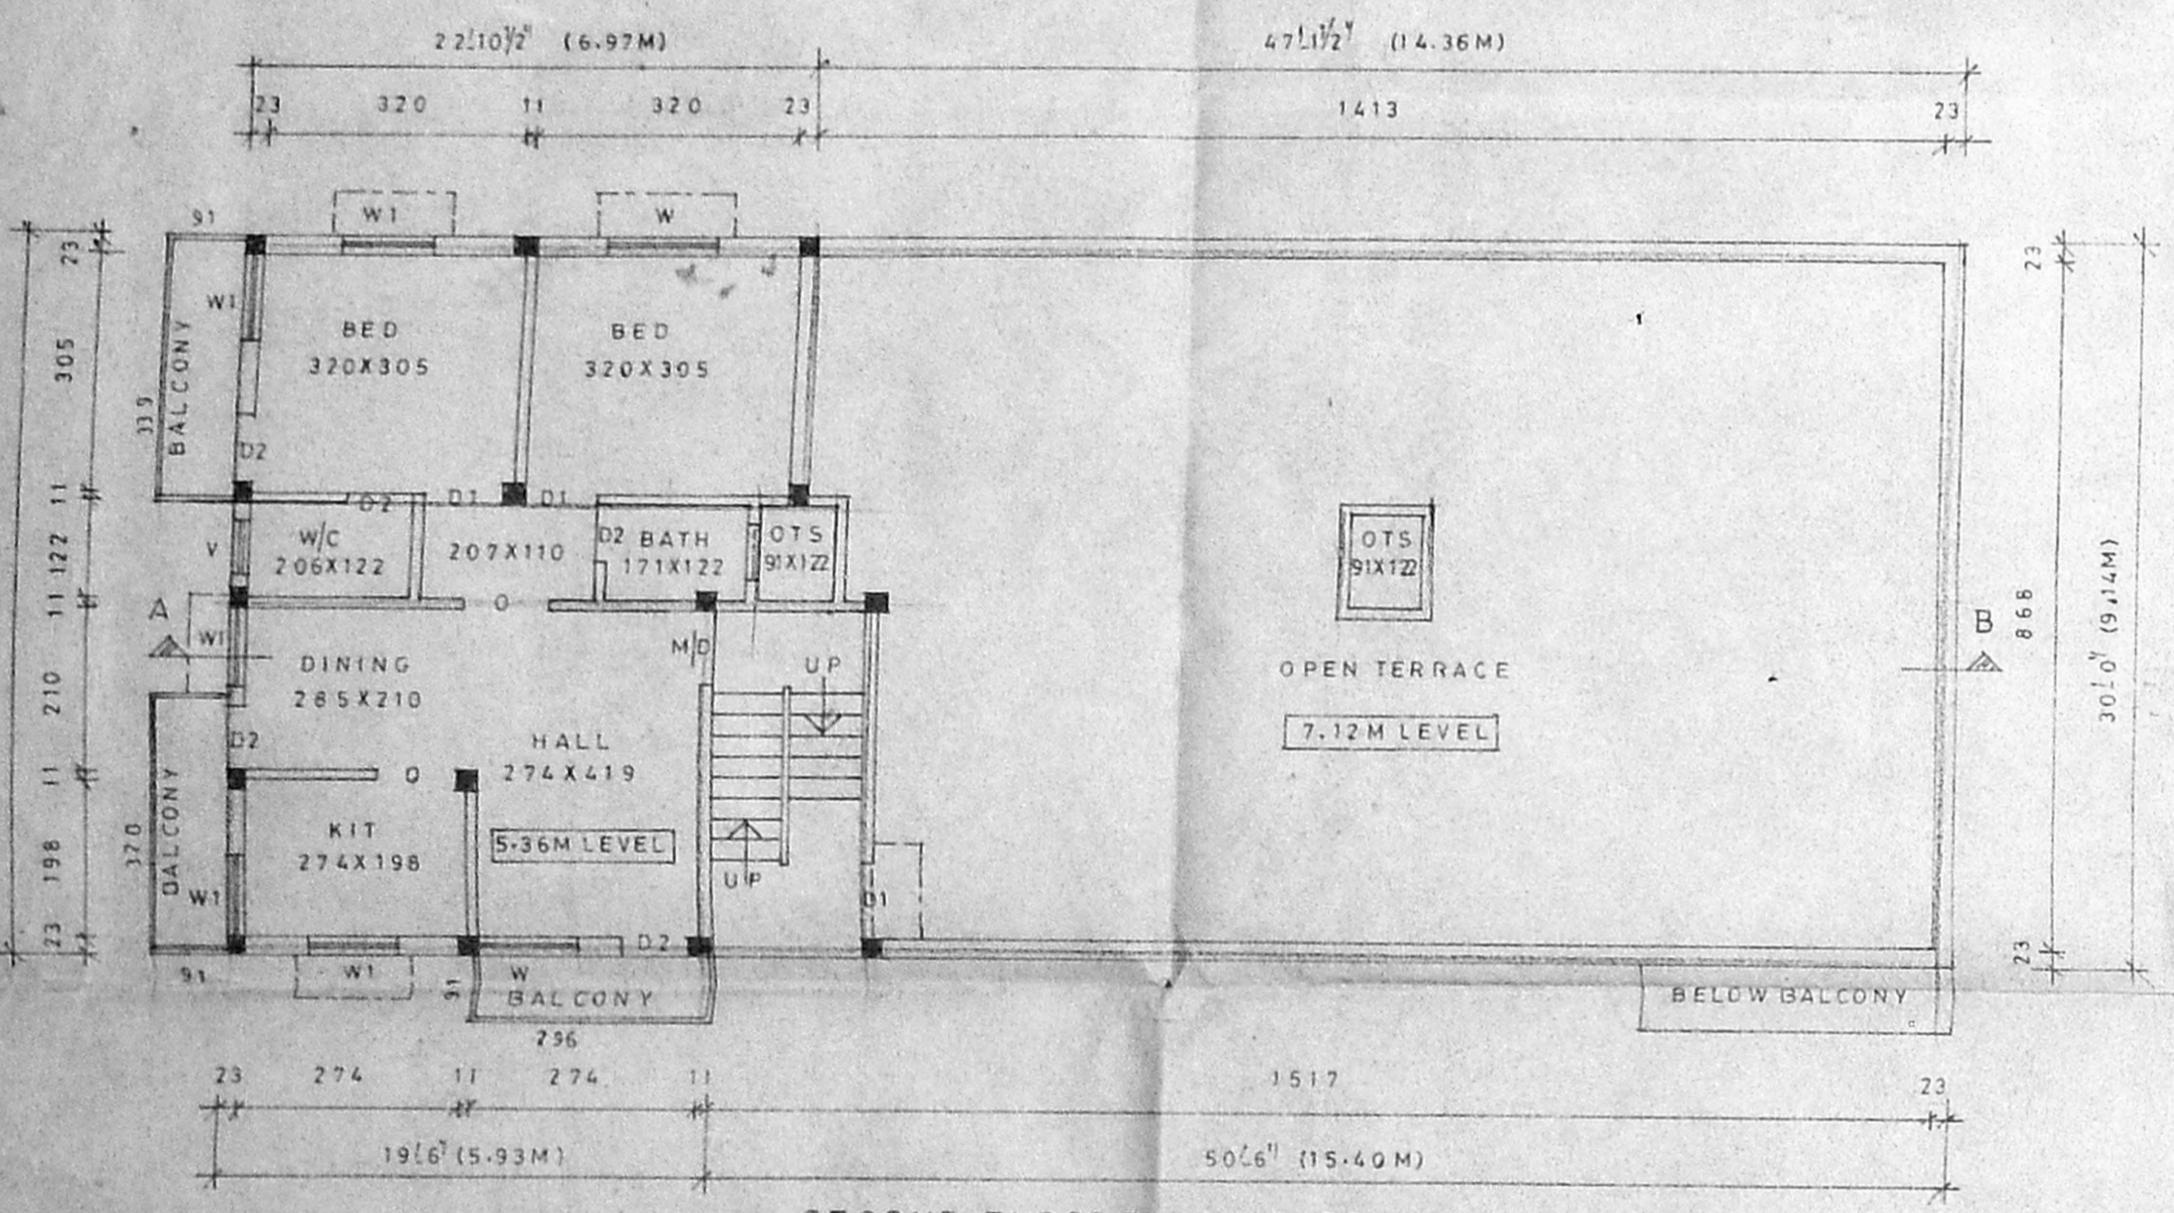

SECOND FLOOR PLAN (PART) (SCALE: 1:100)

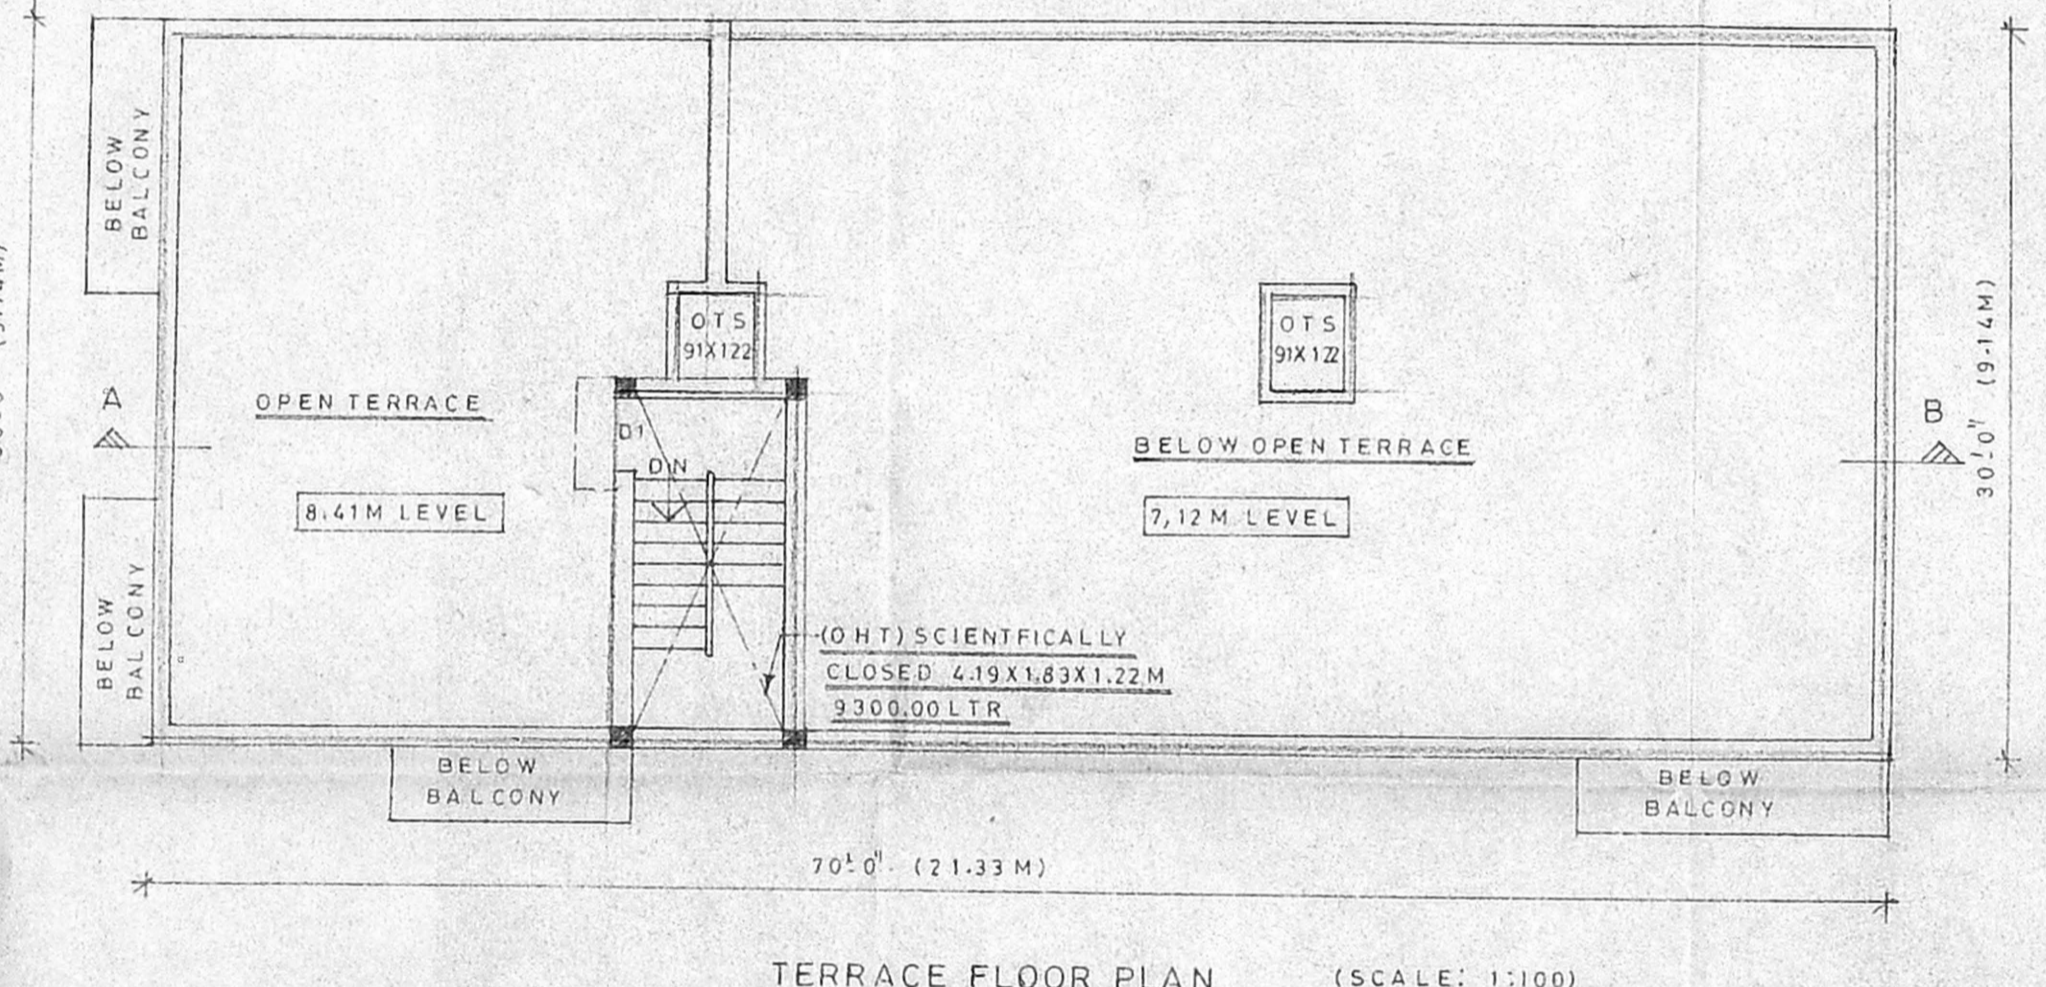


TERRACE FLOOR PLAN (SCALE: 1:100)

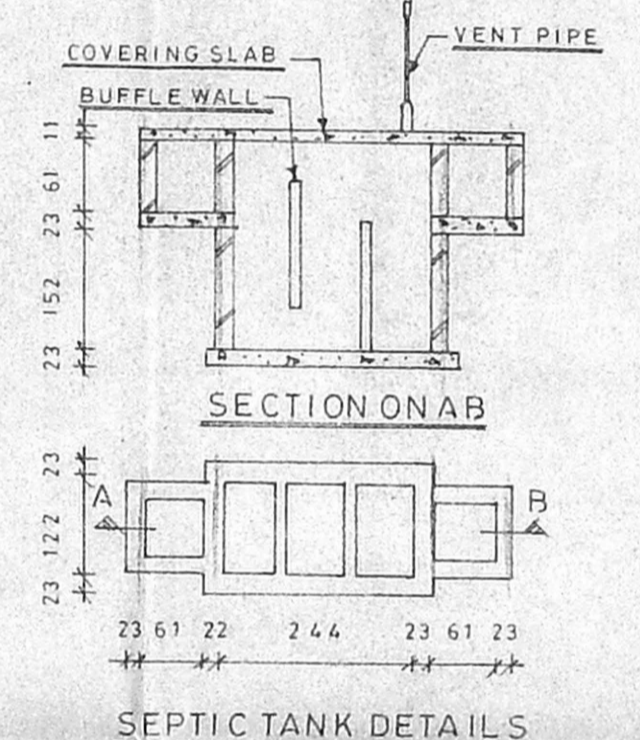


SECTION ON AB


SEPTIC TANK DETAILS

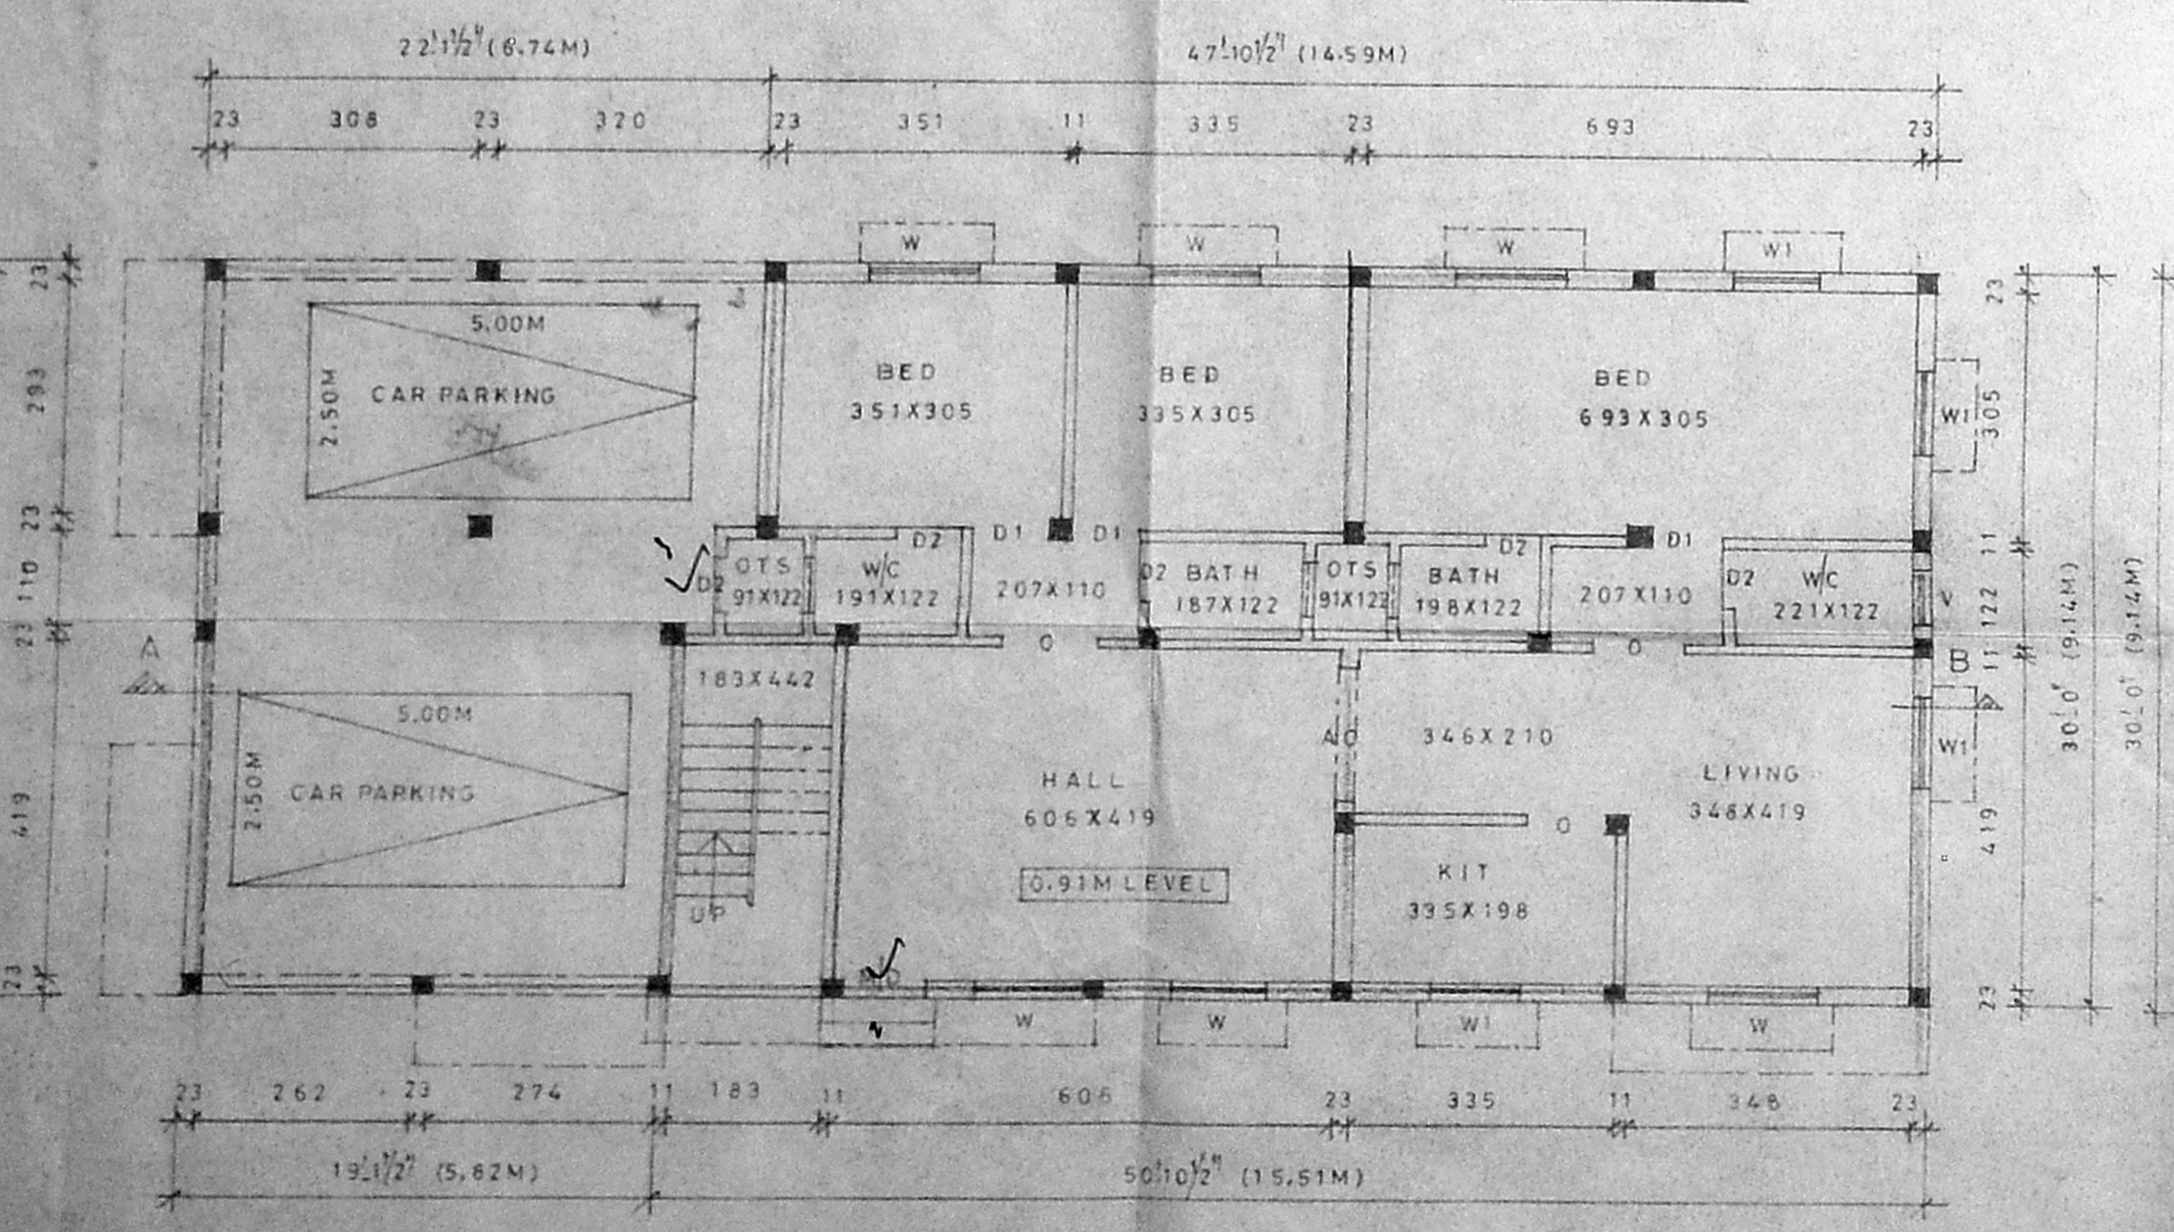

GROUND CUM STILT FLOOR PLAN (SCALE: 1:100)

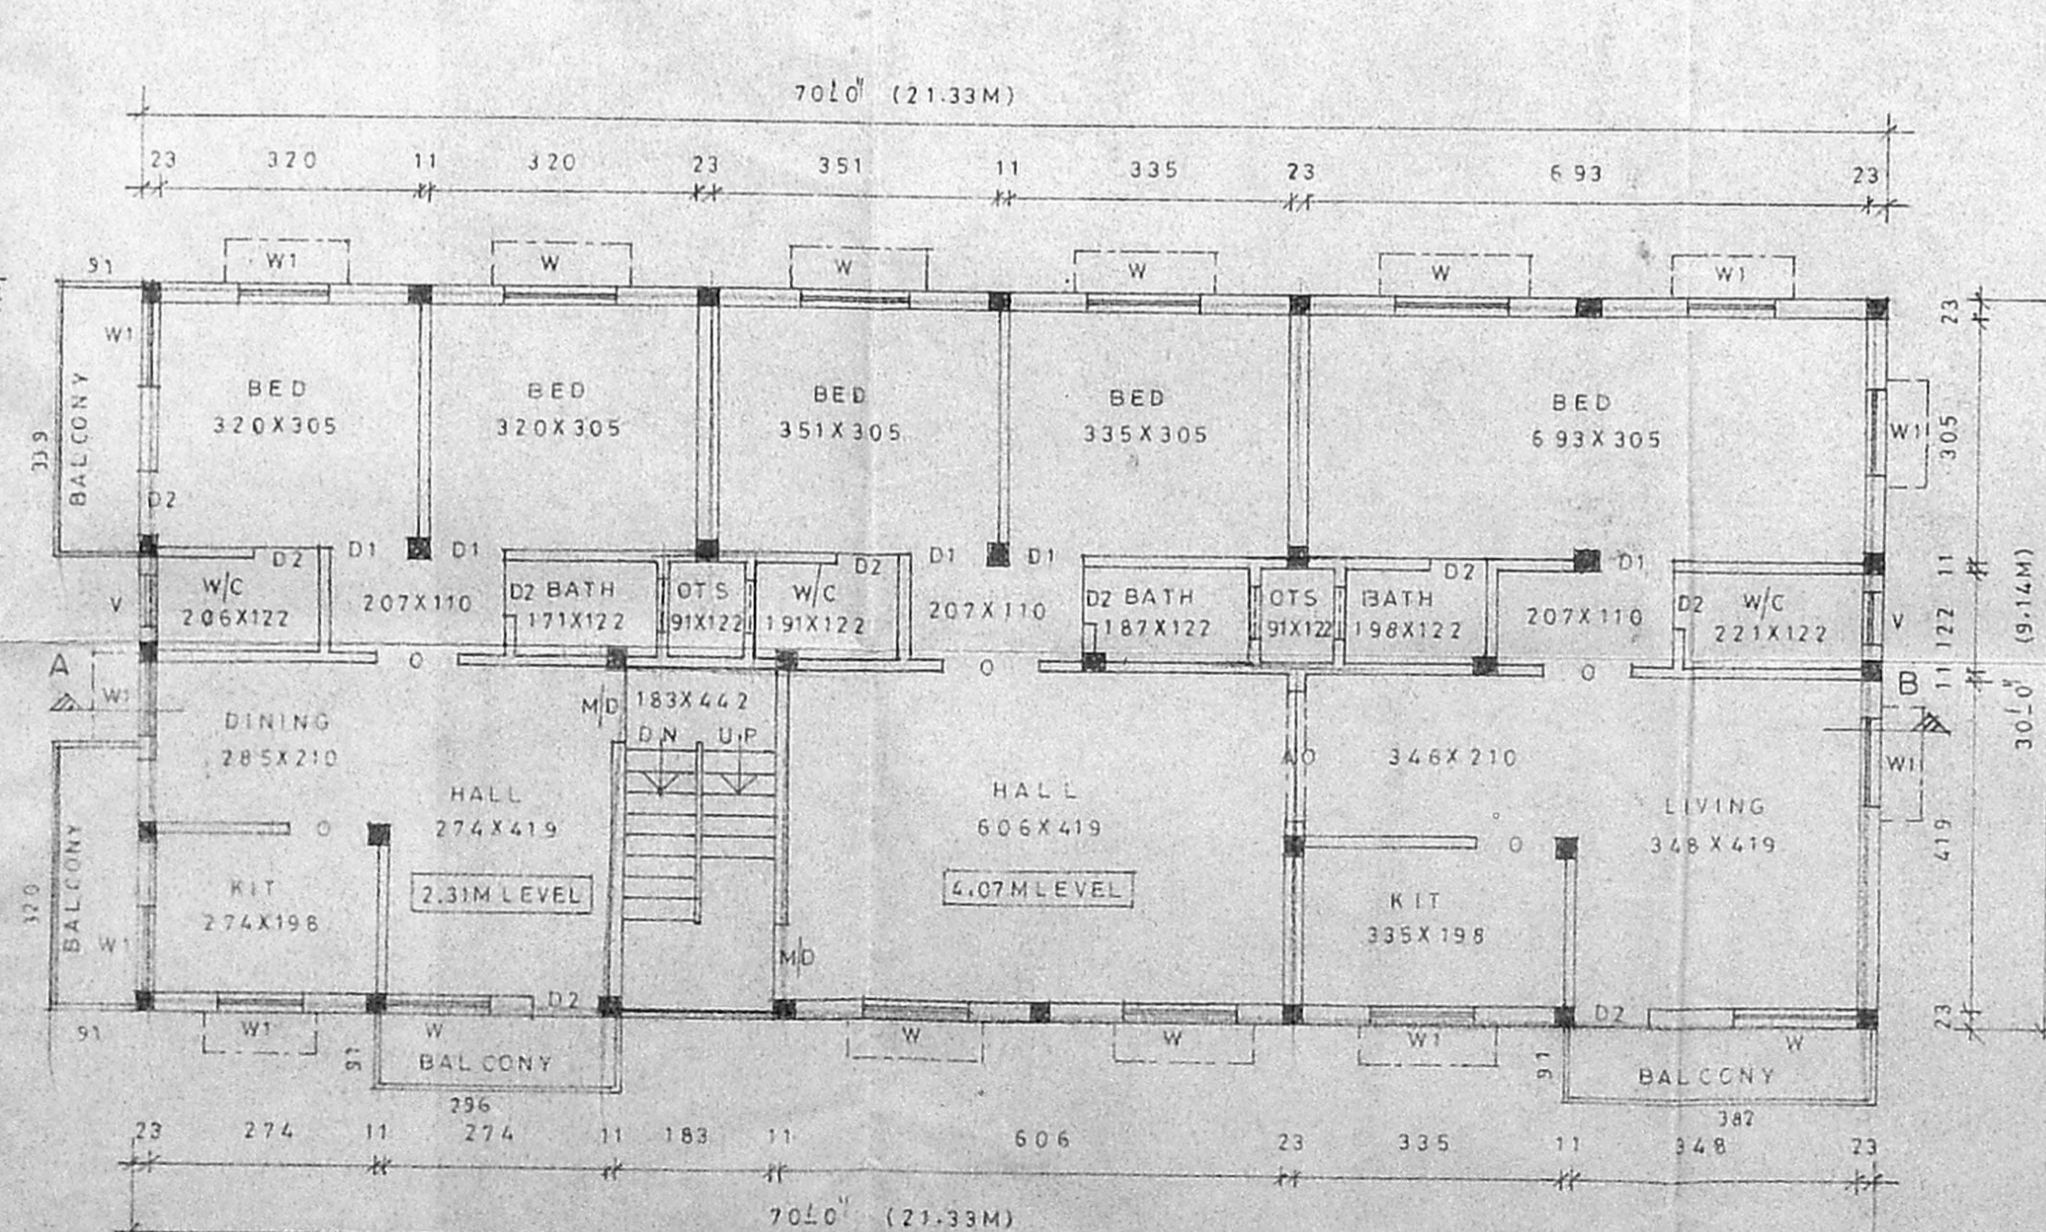

FIRST FLOOR PLAN (SCALE: 1:100)

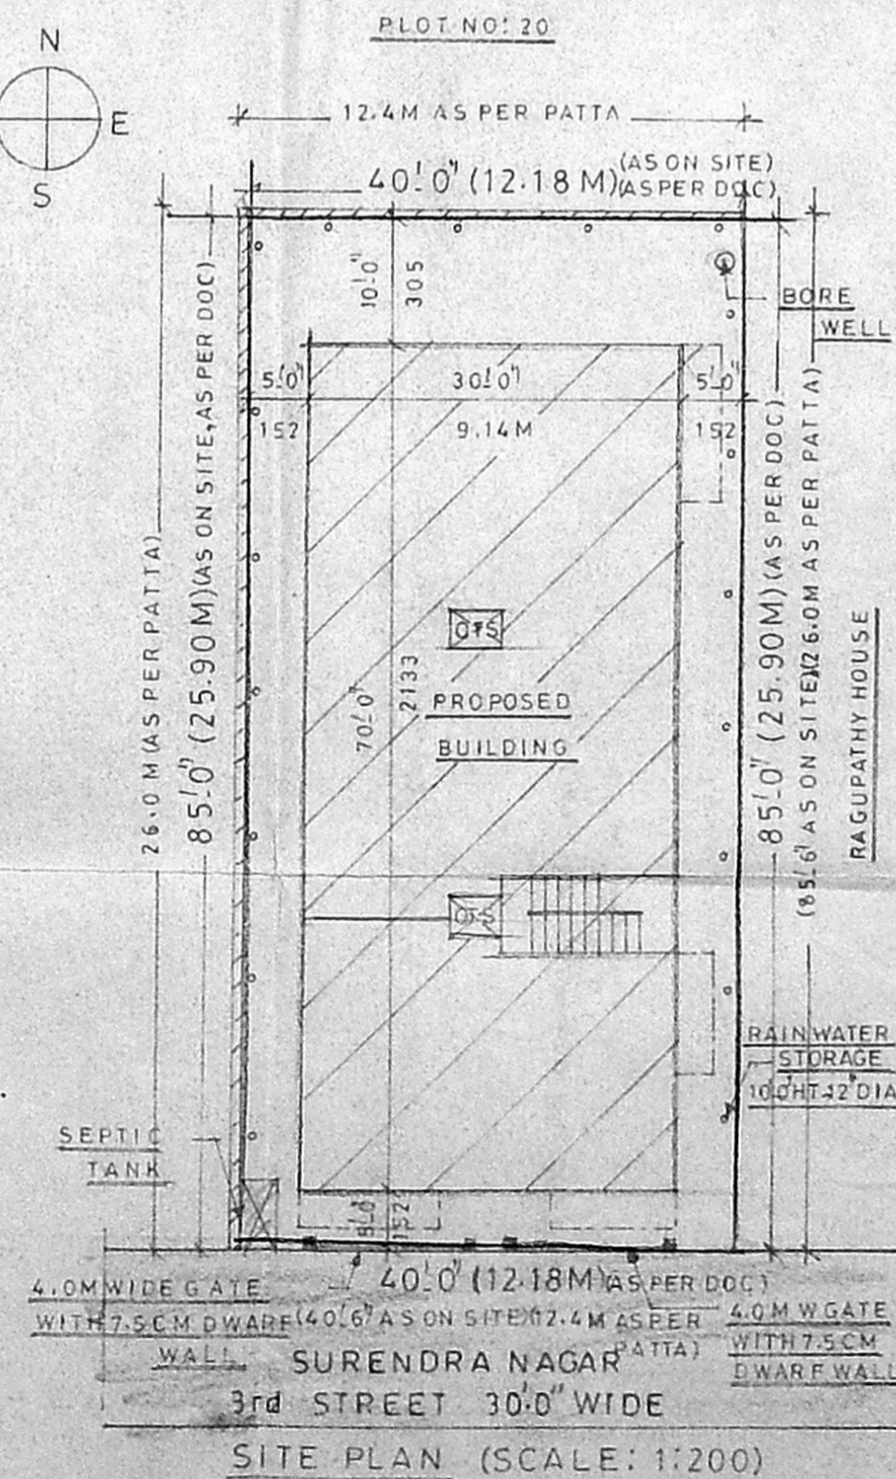

SITE PLAN (SCALE: 1:200)