
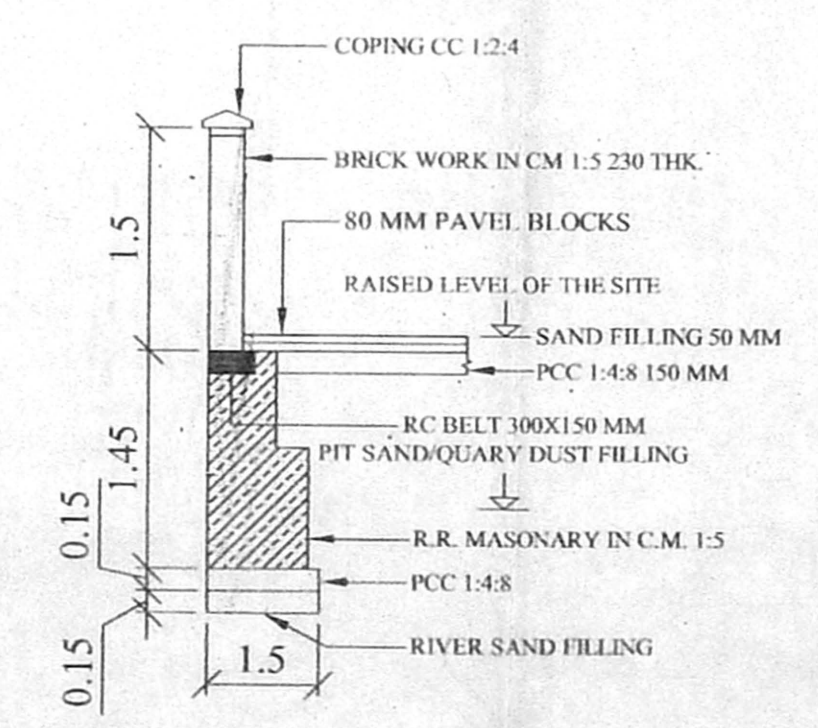
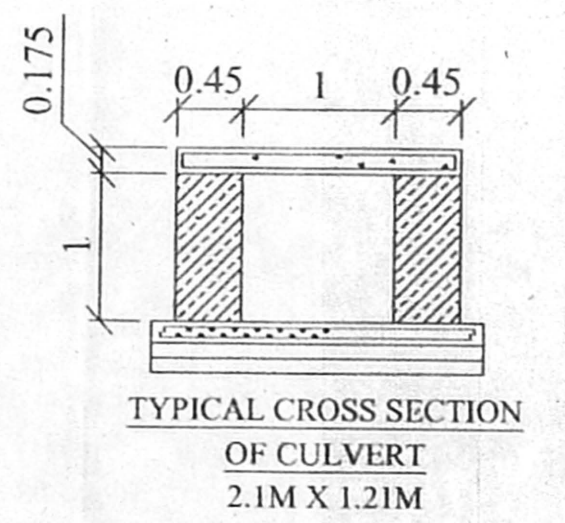
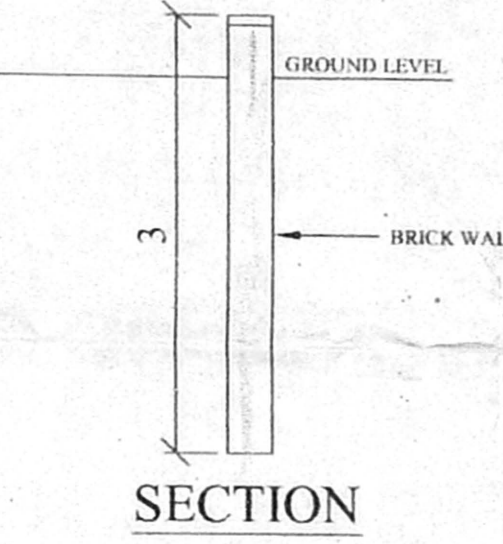
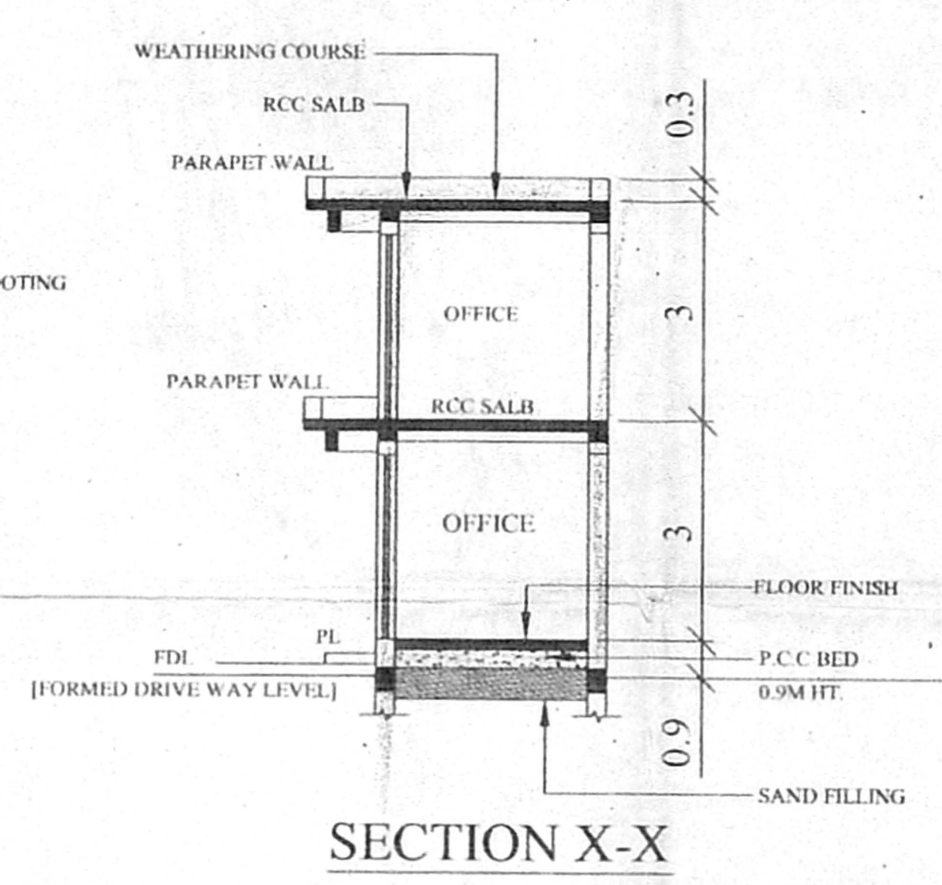
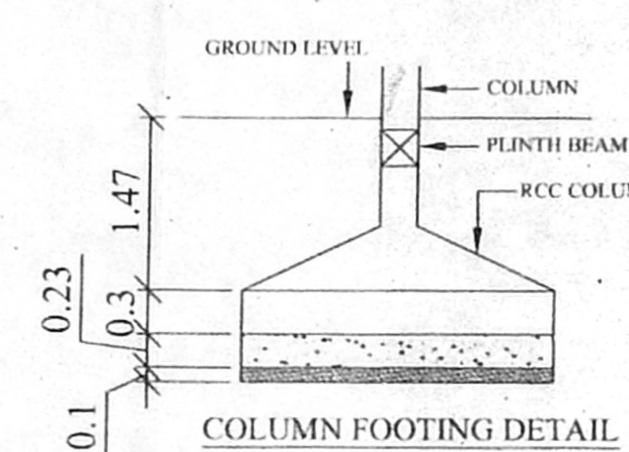
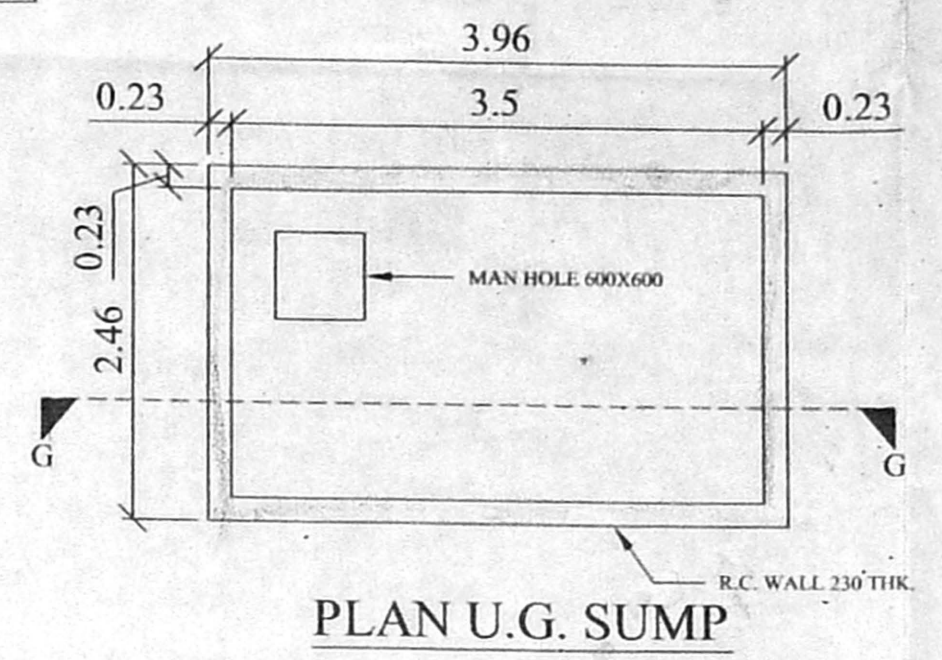
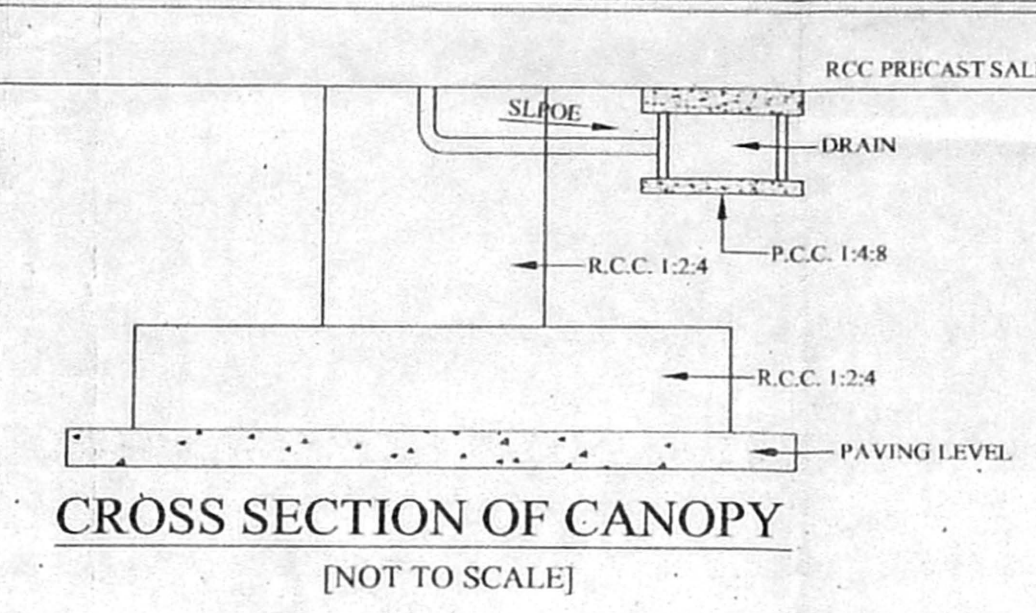


WHANNELS ROAD

**APPROVED**  
 Planning Permit No. A2/29554/04/2A  
 SUBJECT TO THE CONDITIONS IN THIS OFFICE LETTER.  
 No. 12-2004  
 Date: 12-2004  
 NEW CANOPY FOR MEMBER SECRETARY CHENNAI METROPOLITAN DEVELOPMENT AUTHORITY CHENNAI - 600 003.

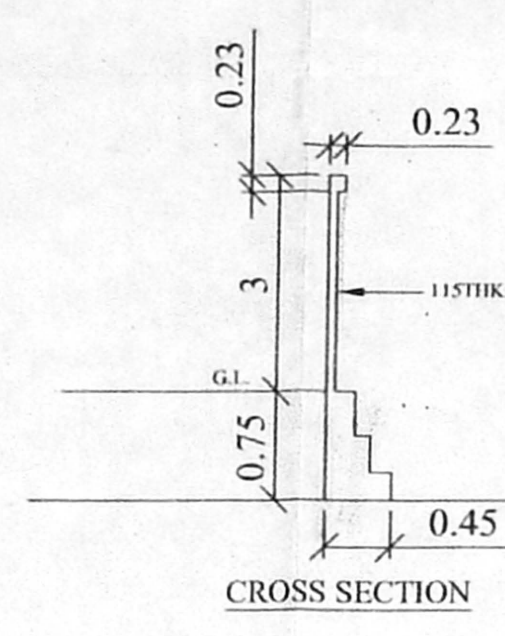


EGMORE RAILWAY STATION

GANDHI IRWIN ROAD

MMDA TOWNS

ALBERT THEATER

**SITE PLAN [1:200]**

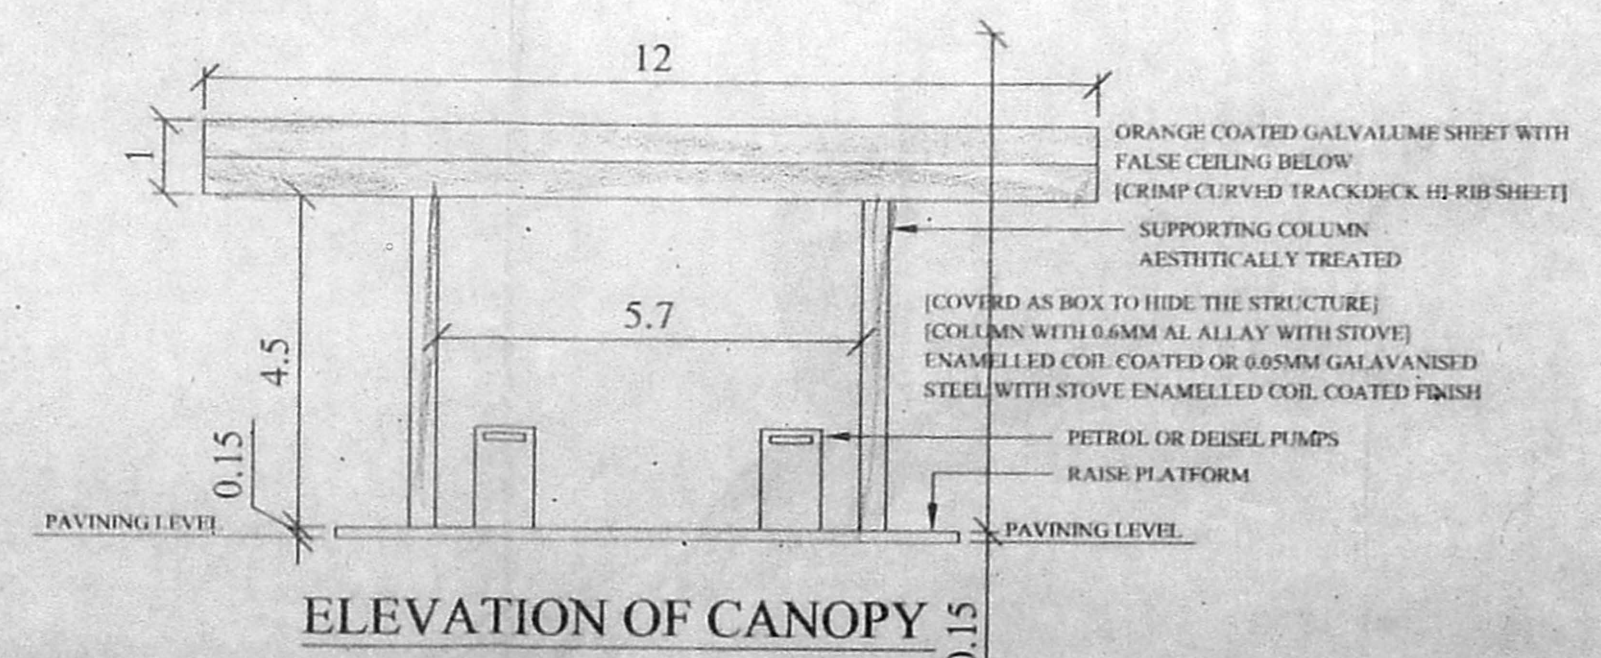

INDIAN OIL CORPORATION LTD.  
 PROPOSED CONSTRUCTION OF BUILDING IN SURVEY No: 865/10 PART, DIVISION 105, ZONE - 7 AT Nos 10, PANTHEON ROAD, EGMORE, CHENNAI - 600 008

AREA STATE	MMDA "A" CHANNEL
TOTAL LAND AREA	598.15 SQM
SALES BUILDING PLAN	Revised Plan
GROUND FLOOR PLAN	21 SQM
FIRST FLOOR PLAN	21 SQM
EXISTING CANOPY AREA	131.75 SQM
PROPOSED CANOPY AREA	105 SQM
PLOT COVERAGE AREA	0.0702

SCHEDULE OF OPENING	
D1	ALU. GLAZED DOOR 1000 X 2250 MM
D2	C.W. FLUSH DOOR 1000 X 2250 MM
D3	C.W. FLUSH DOOR 600 X 2100 MM
D4	C.W. PANELLED DOOR 750 X 2100 MM
FG1	ALU. FIXED GLASS 2500 X 2250 MM
V1	ALU. GLAZED VENTILATOR 600 X 600 MM
TOTAL HORSE POWER	5 H.P.

LEGEND	
EXISTING	—
PROPOSED	—
PLOT BOUNDRY	—
SEWER LINE	—

ALL DIMENSIONS ARE IN MM AND MTS

DATE :	21/10/03
SCALE :	1:100
JOB NO :	AA/BC-IOCL-LA-CM/2002
DRG. NO. :	01

SIGNATURE OF OWNER  
  
 S. DHIMAYARAM  
 MANAGER (R)  
 CHENNAI DIVISIONAL OFFICE  
 INDIAN OIL CORPORATION LTD.  
 800 ANNA SALAI, TEYNAMPET  
 CHENNAI-600 018

SIGNATURE OF LICENSED SURVEYOR

M. ARUN, ARCH  
 Registered Architect  
 Council of Architecture  
 Regn. No. 91/13704  
 R.A. No. 235, Chennai Corporation  
 AG-49B, Anna Nagar,  
 Chennai-600040, Ph. 26289465

CONSULTANTS:  
**ARUN ARCHITECTS**  
 AG-49B ANNA NAGAR,  
 CHENNAI - 600 040.  
 PHONE NO. 26289465