

PLAN SHOWING THE PROPOSED RESIDENTIAL BUILDING AT PLOT NO. A-15 GOVIND NAGAR, S. NO. 53/2 PART (AS PER PATTI S. NO. 53/2A3A3) PALLVAKKAM VILLAGE, TAMBARAM TALUK, KANCHEEPURAM DISTRICT.

PLOT U/R REGULARISED UNDER REG. SCHEME VIPE PERMIT NO. R.P/L10/78/2000, dt. 28-7-2000

SCALE : 1" = 8'0" (1:100)

JOINERY DETAILS :

MD - MAIN DOOR.	3'3" x 7'0"
D - DOOR	3'0" x 7'0"
D <sub>s</sub> - DOOR	2'6" x 7'0"
W - WINDOW.	6'0" x 4'6"
W <sub>s</sub> - WINDOW.	4'0" x 4'6"
V - VENTILATOR	0'0" x 5'0"
J - JOLLY.	

AREA DETAILS :

	SQ. FT.	SQ. M.
PLOT EXTENT (doc)	2400	223.0
-do- (Patta)	2153	200.0
G. FLOOR	726	67.44
F. S. J. O. 39	PLOT COVERAGE 30.24%	

COLOUR INDEX :


PROPOSED	
ROAD	
BOUNDARY.	

OWNER


R. Chidambaram

S. A. IYIYADAN, B.E.,  
CHAR. ERD ENGINEER,  
Class I L. Censd Surveyor - No. 193  
Corporation of Chennai  
6, Netiamuni Street, T. Nagar,  
Chennai-17. Ph: 26156824  
Mobile: 31038440.


LICENSED SURVEYOR

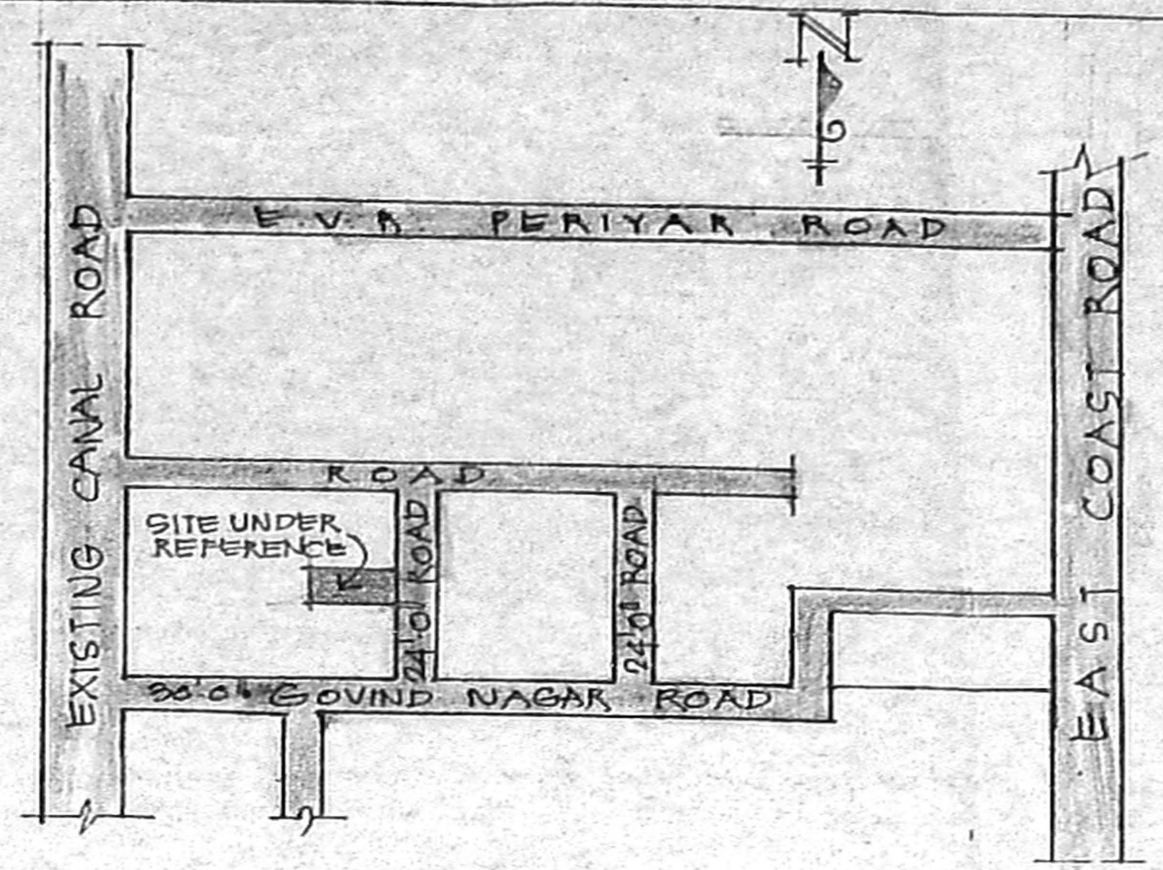


KEY PLAN.  
(NOT TO SCALE)

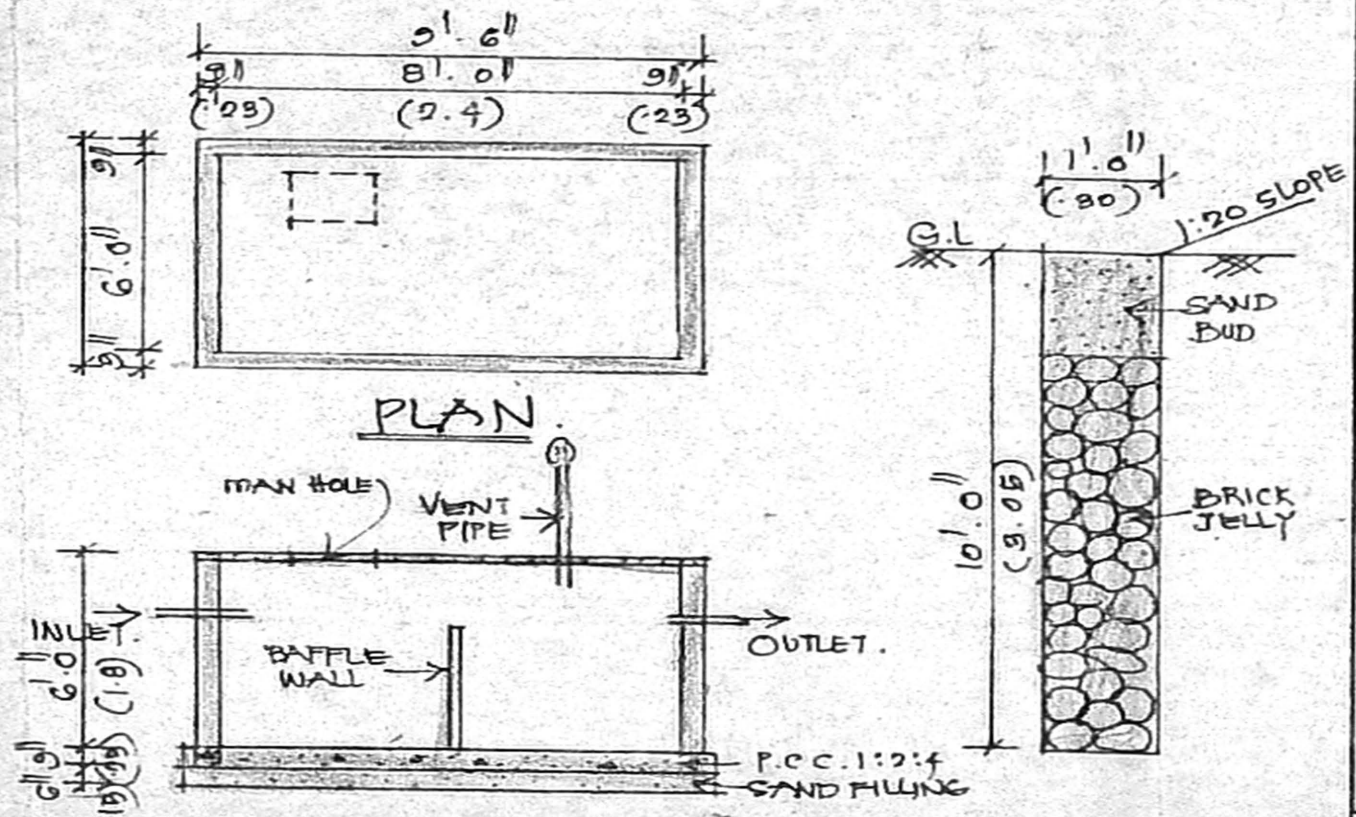


SEPTIC TANK DETAIL  
C/S OF PERCOLATION PIT.

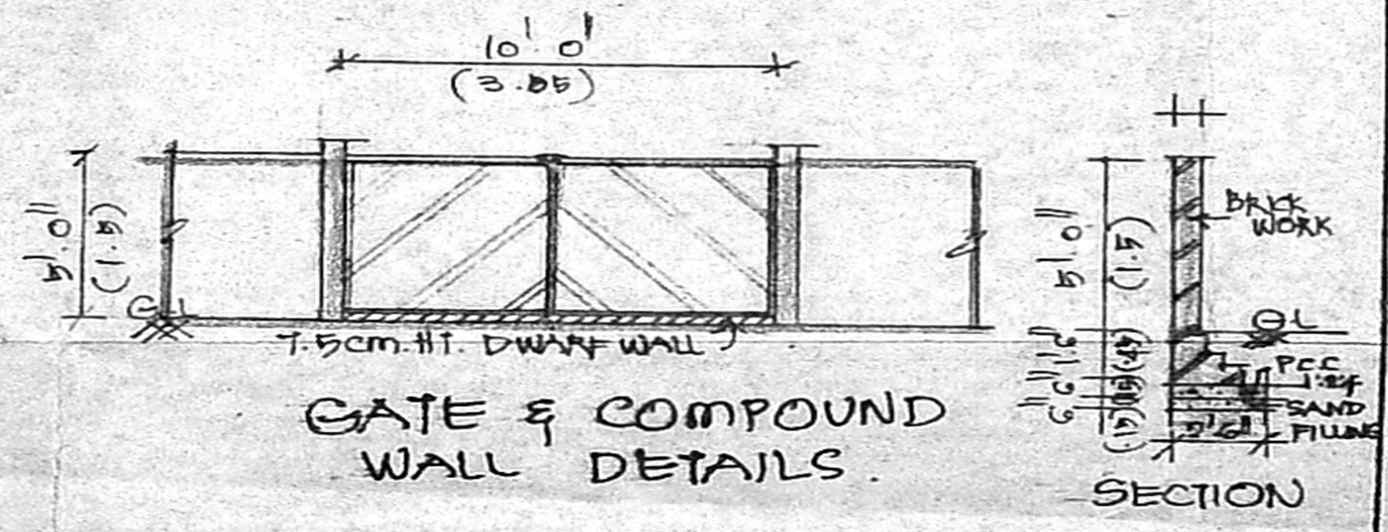


GATE & COMPOUND WALL DETAILS.  
SECTION

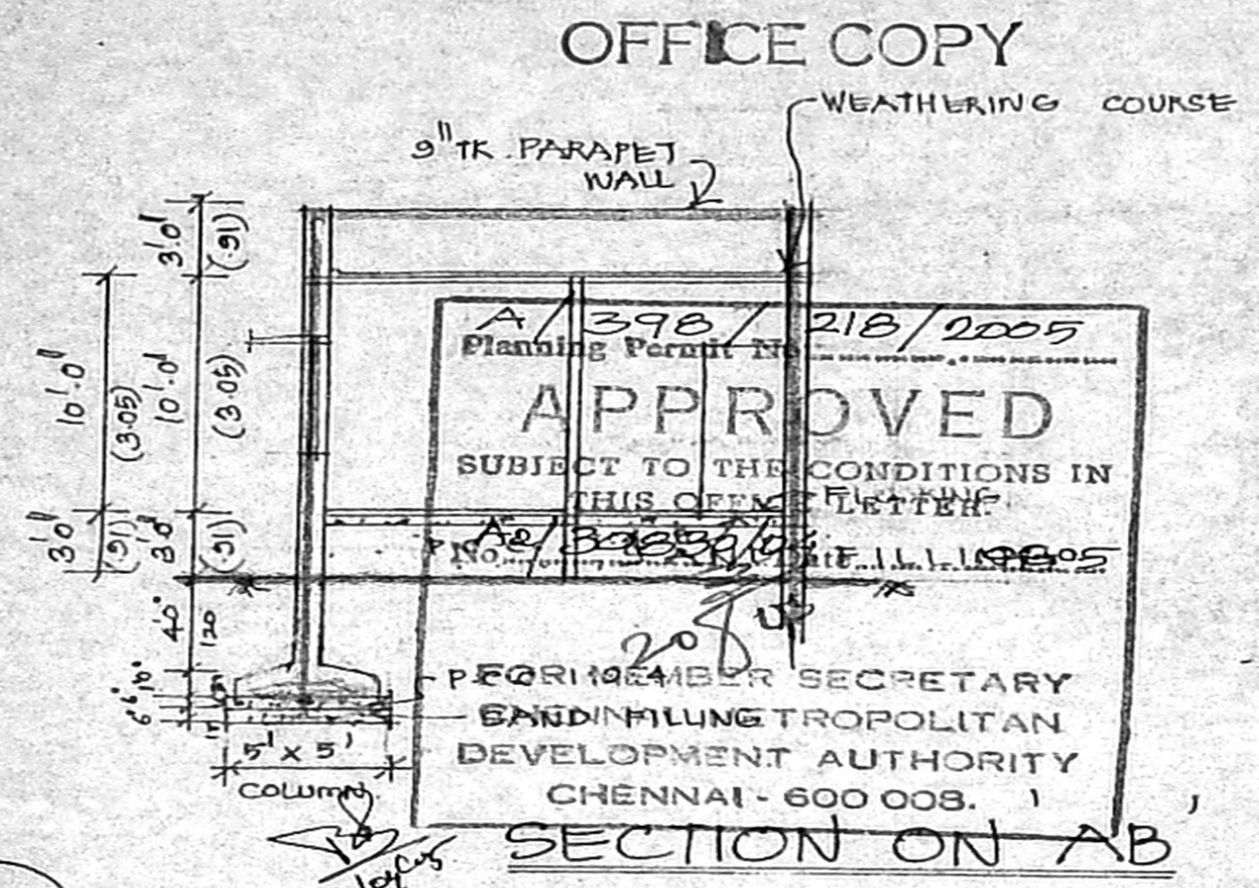


SECTION ON AB

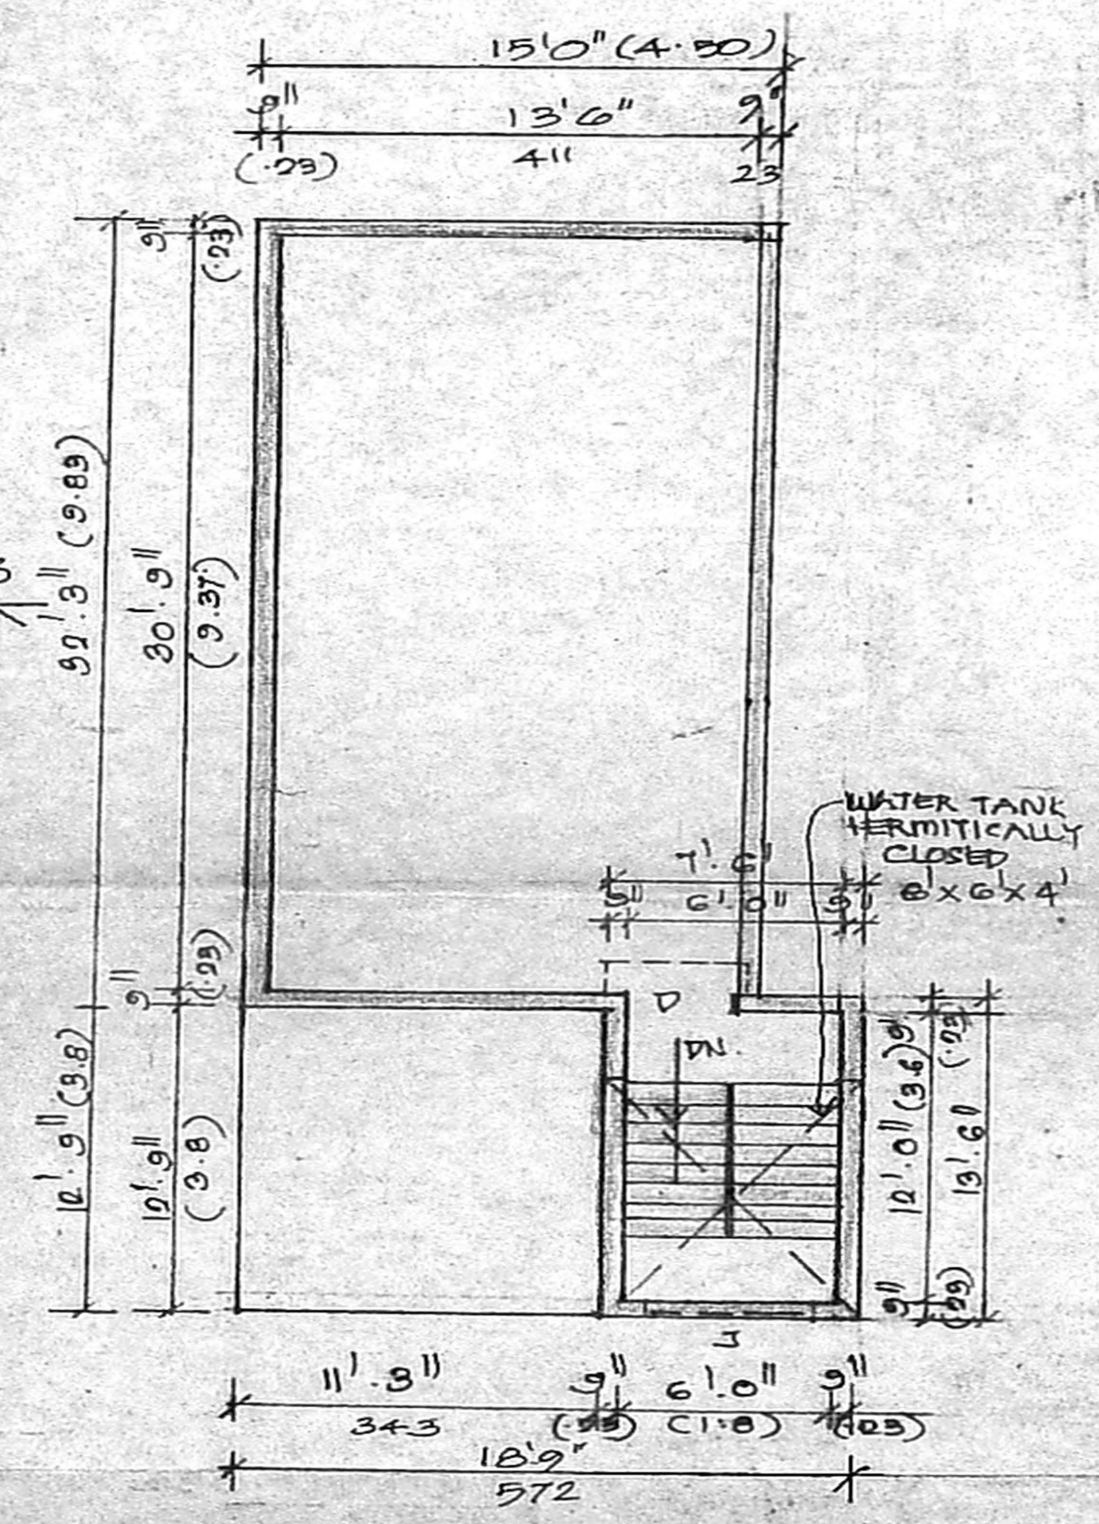

TERRACE FLOOR PLAN

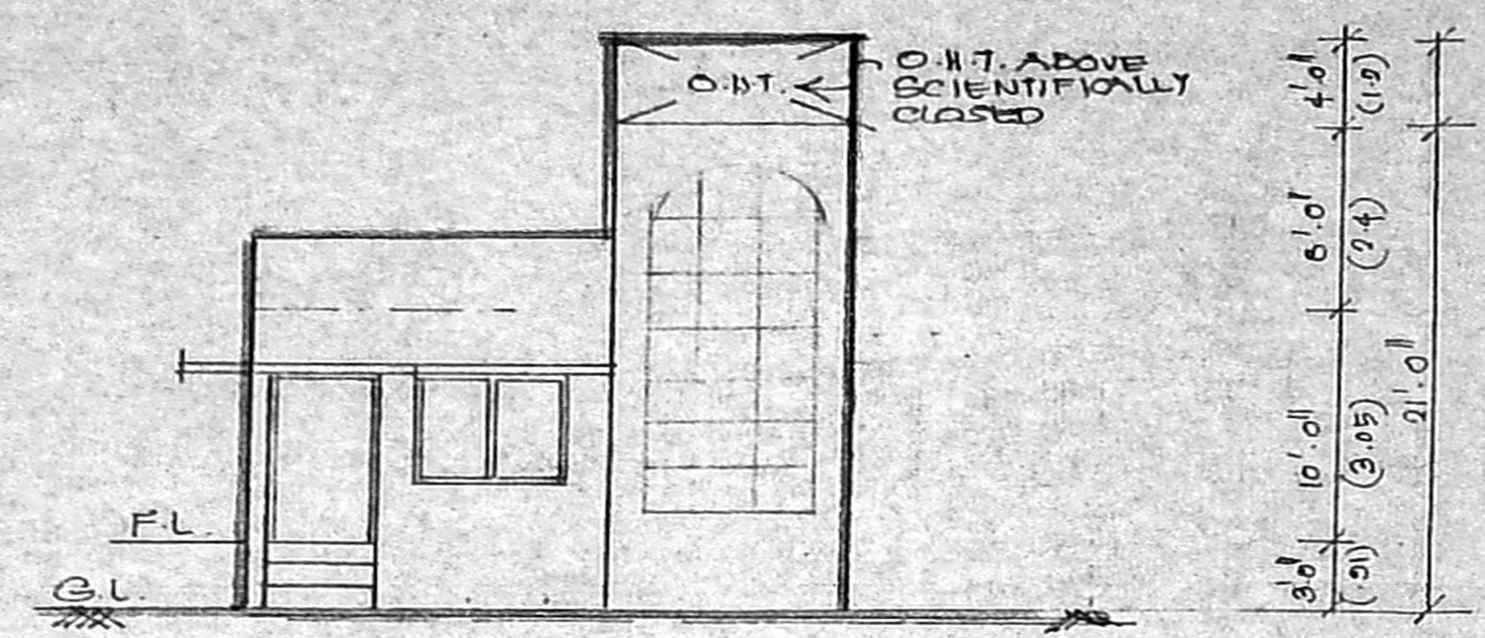

ELEVATION.

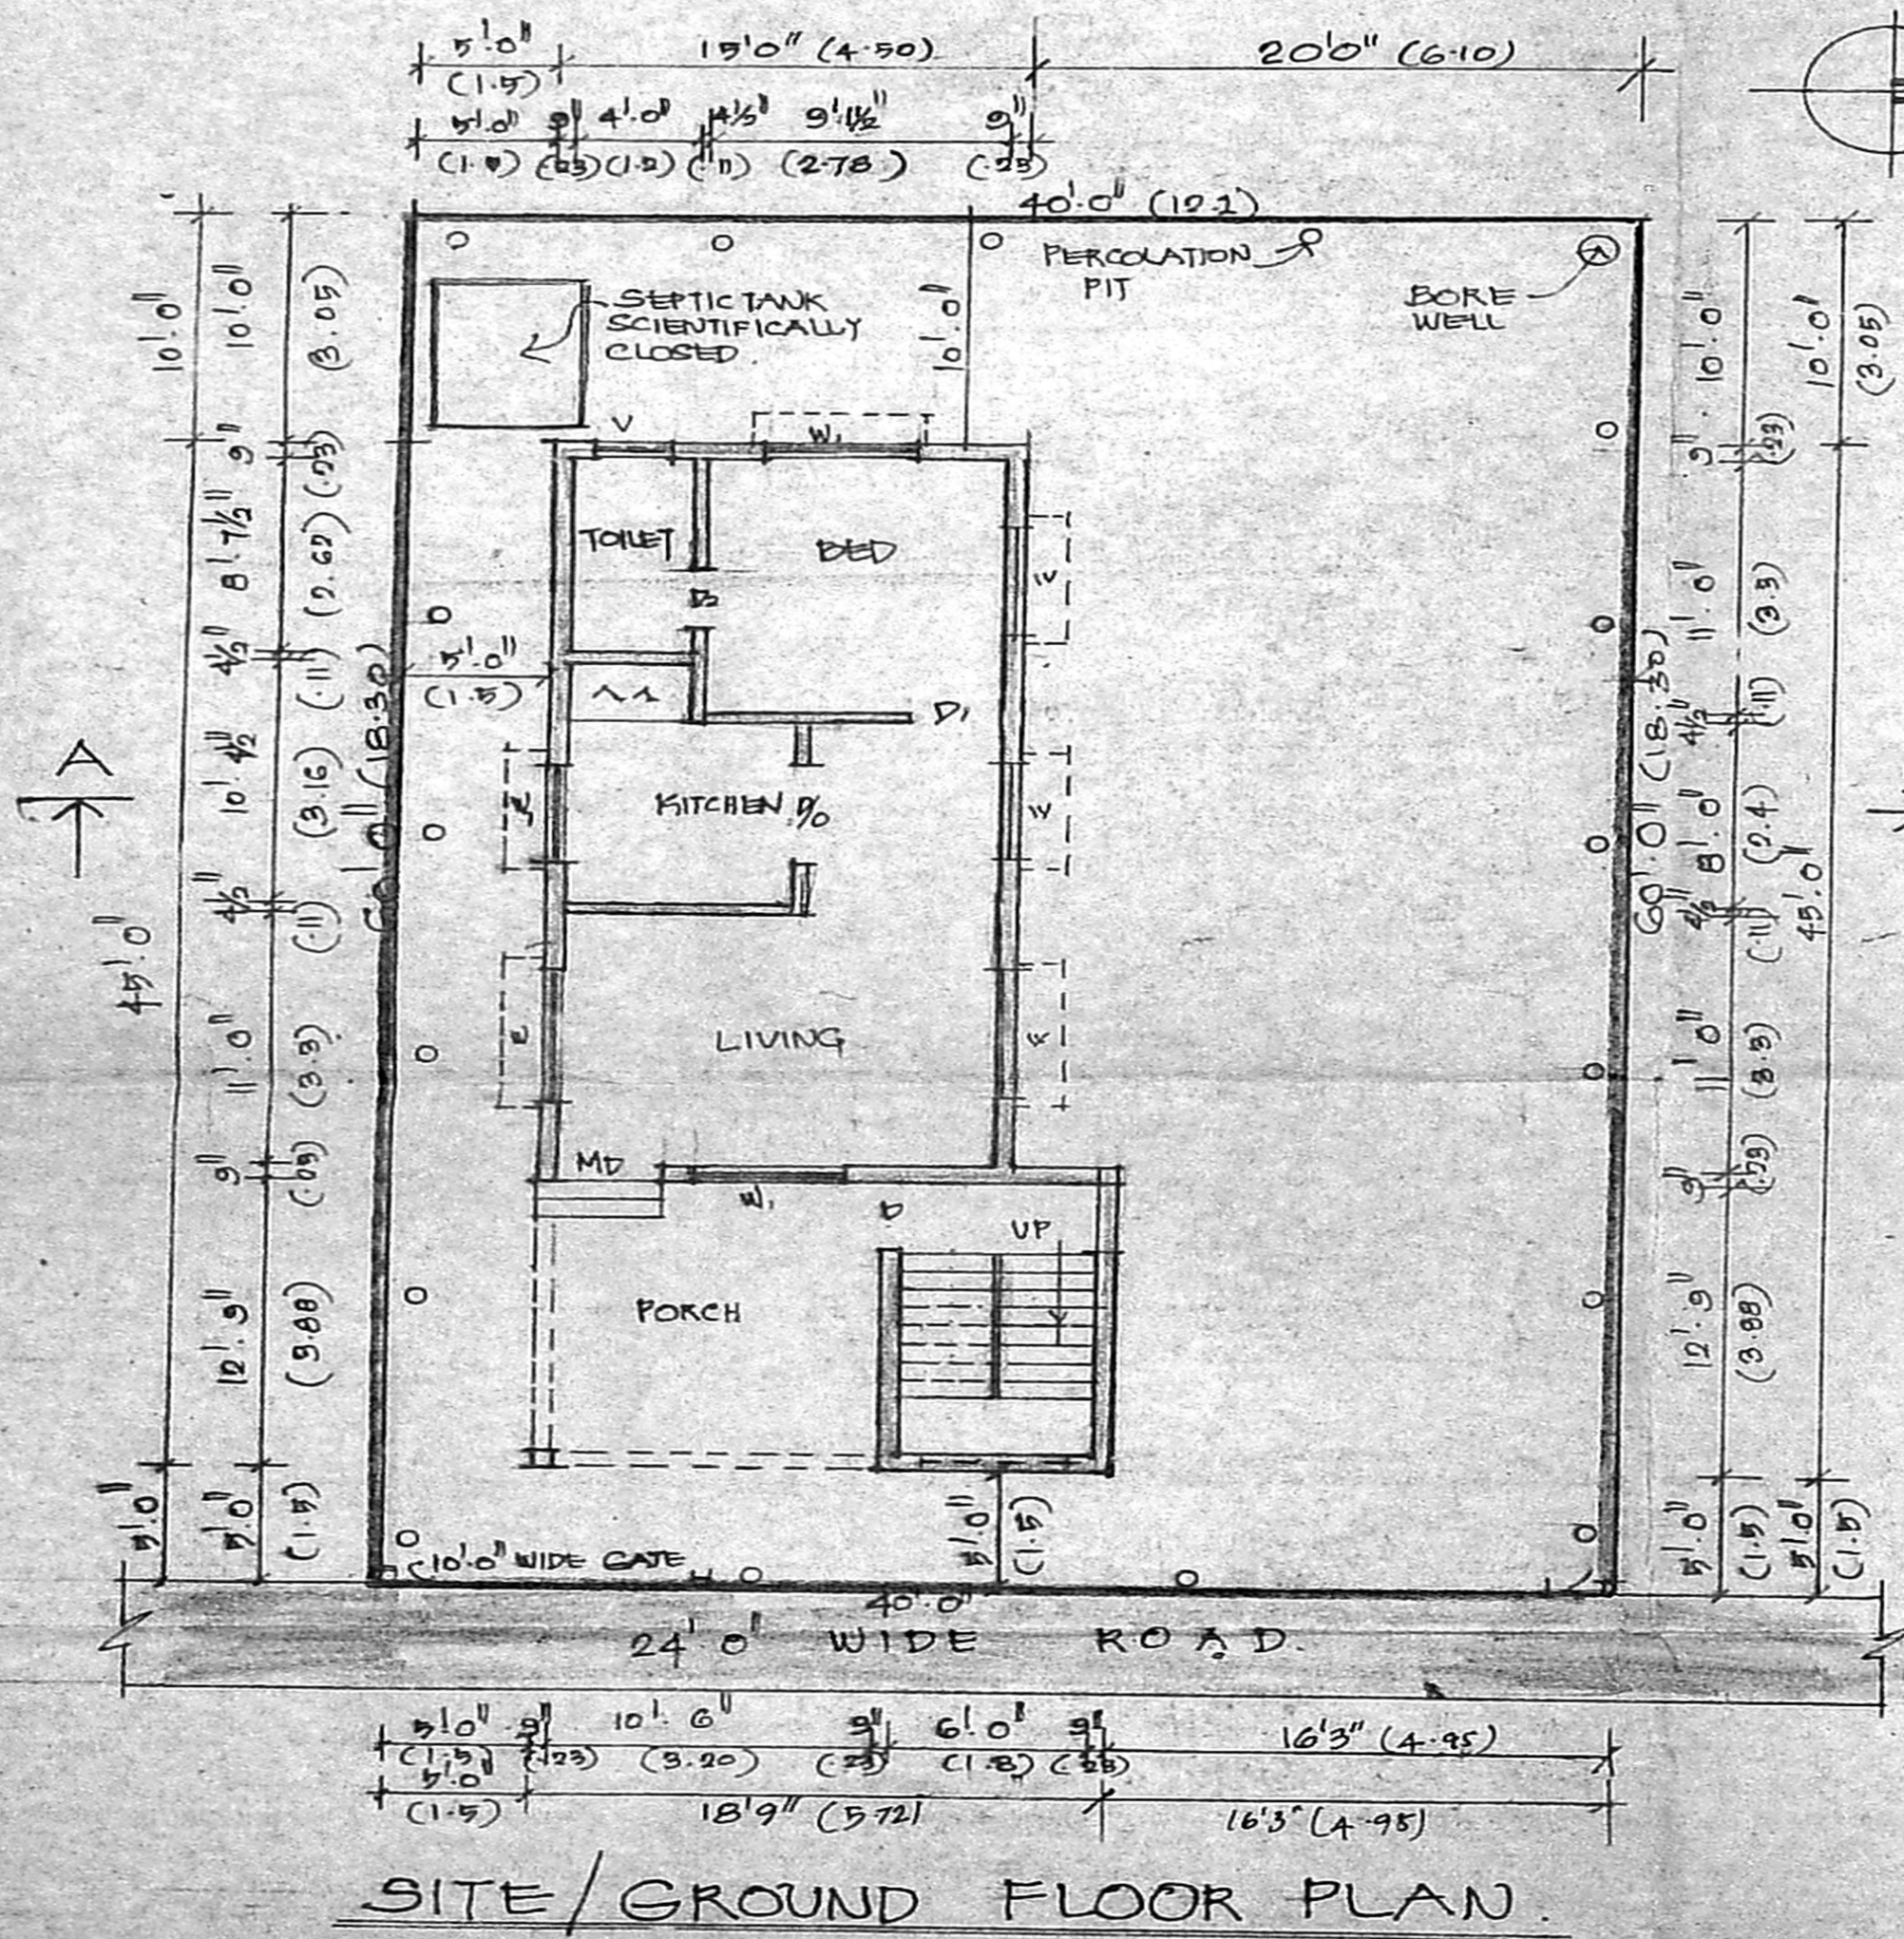

SITE/GROUND FLOOR PLAN