



ELEVATION

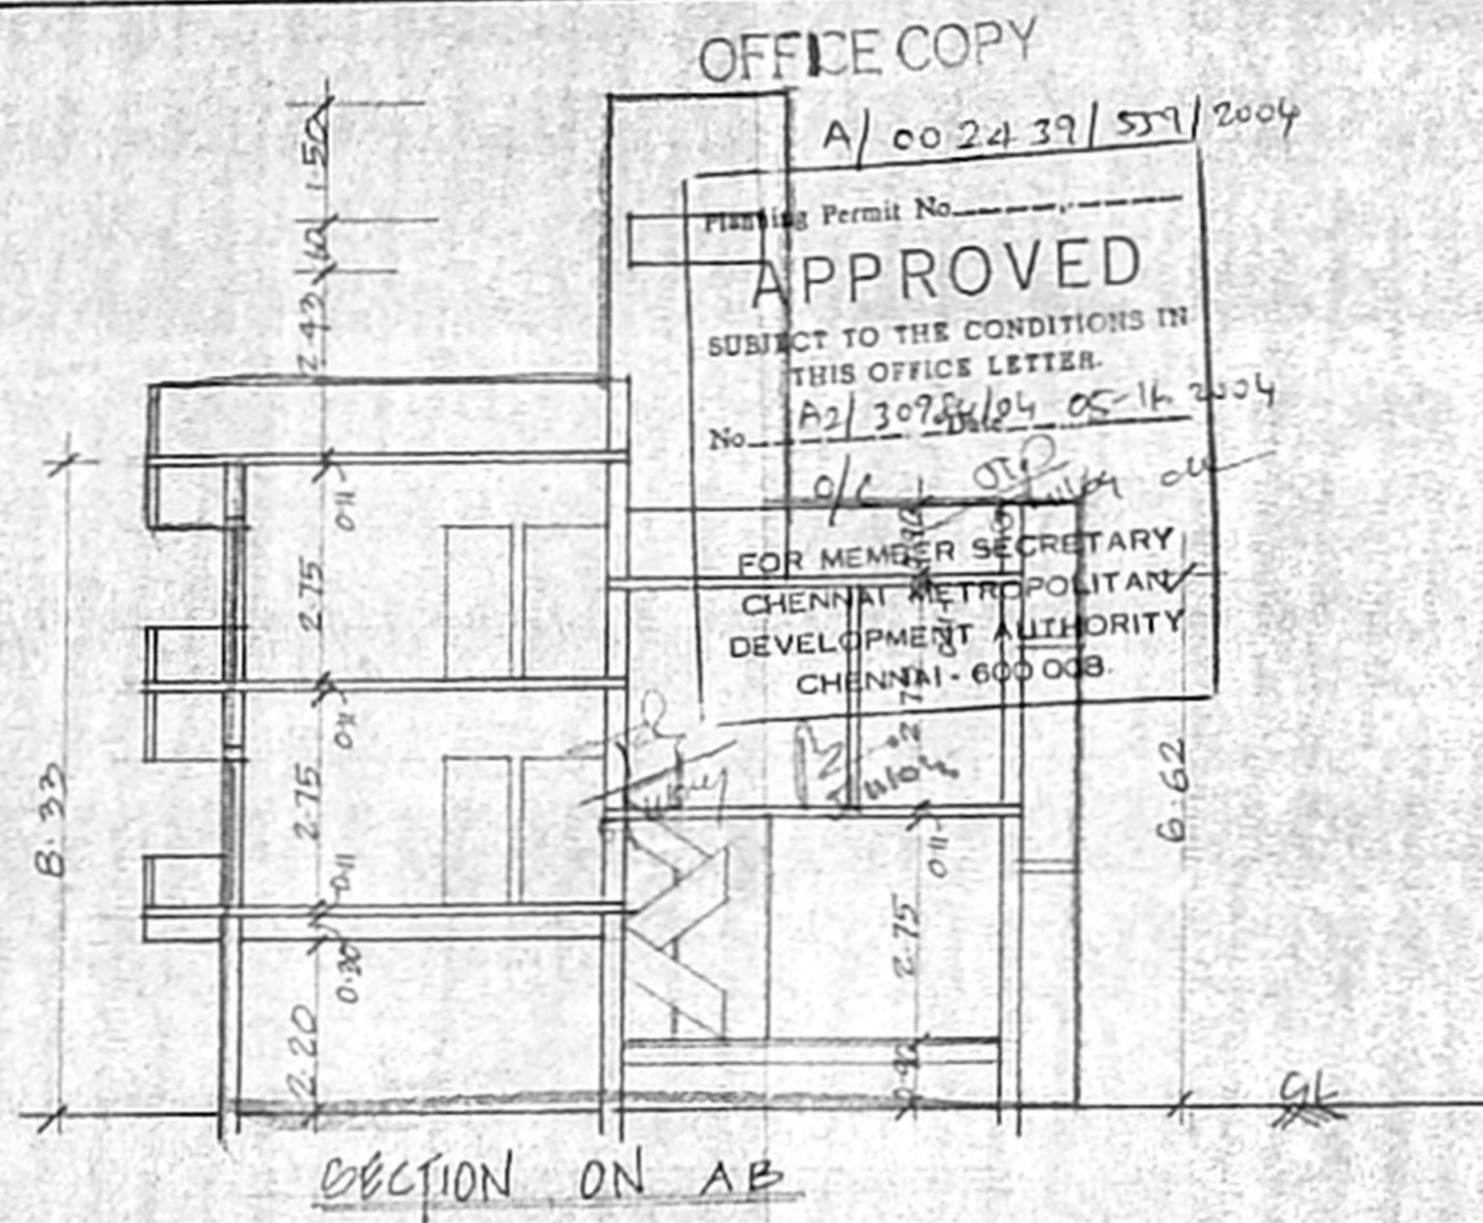


SECTION ON AB

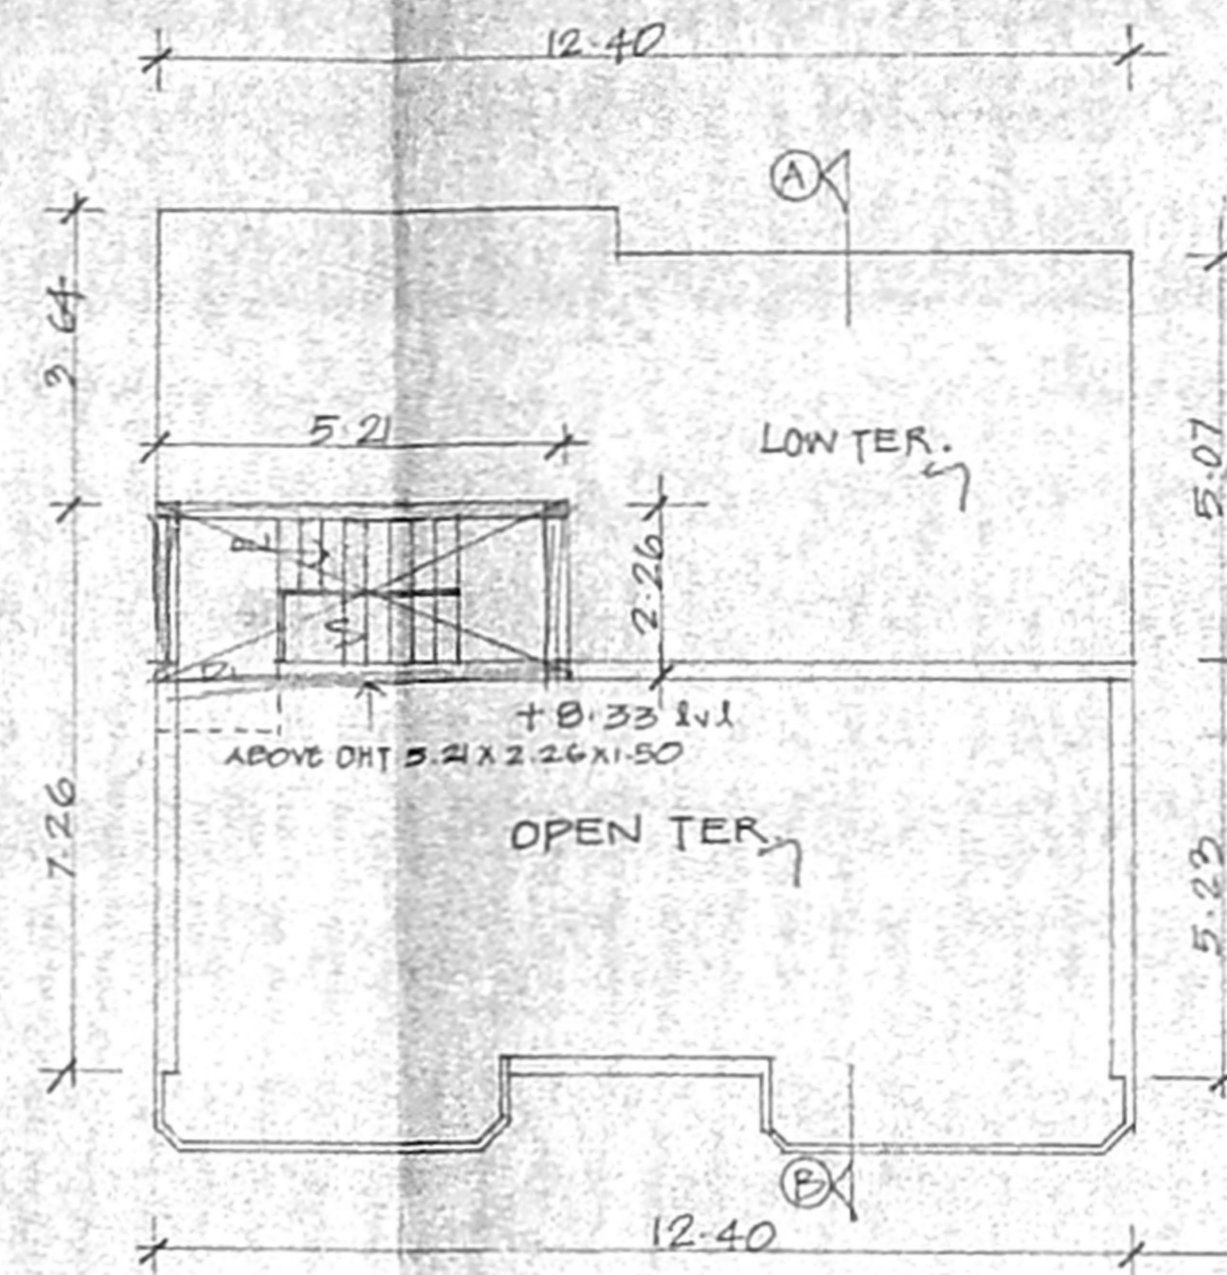


TERRACE PLAN




KEY PLAN  
NOT TO SCALE

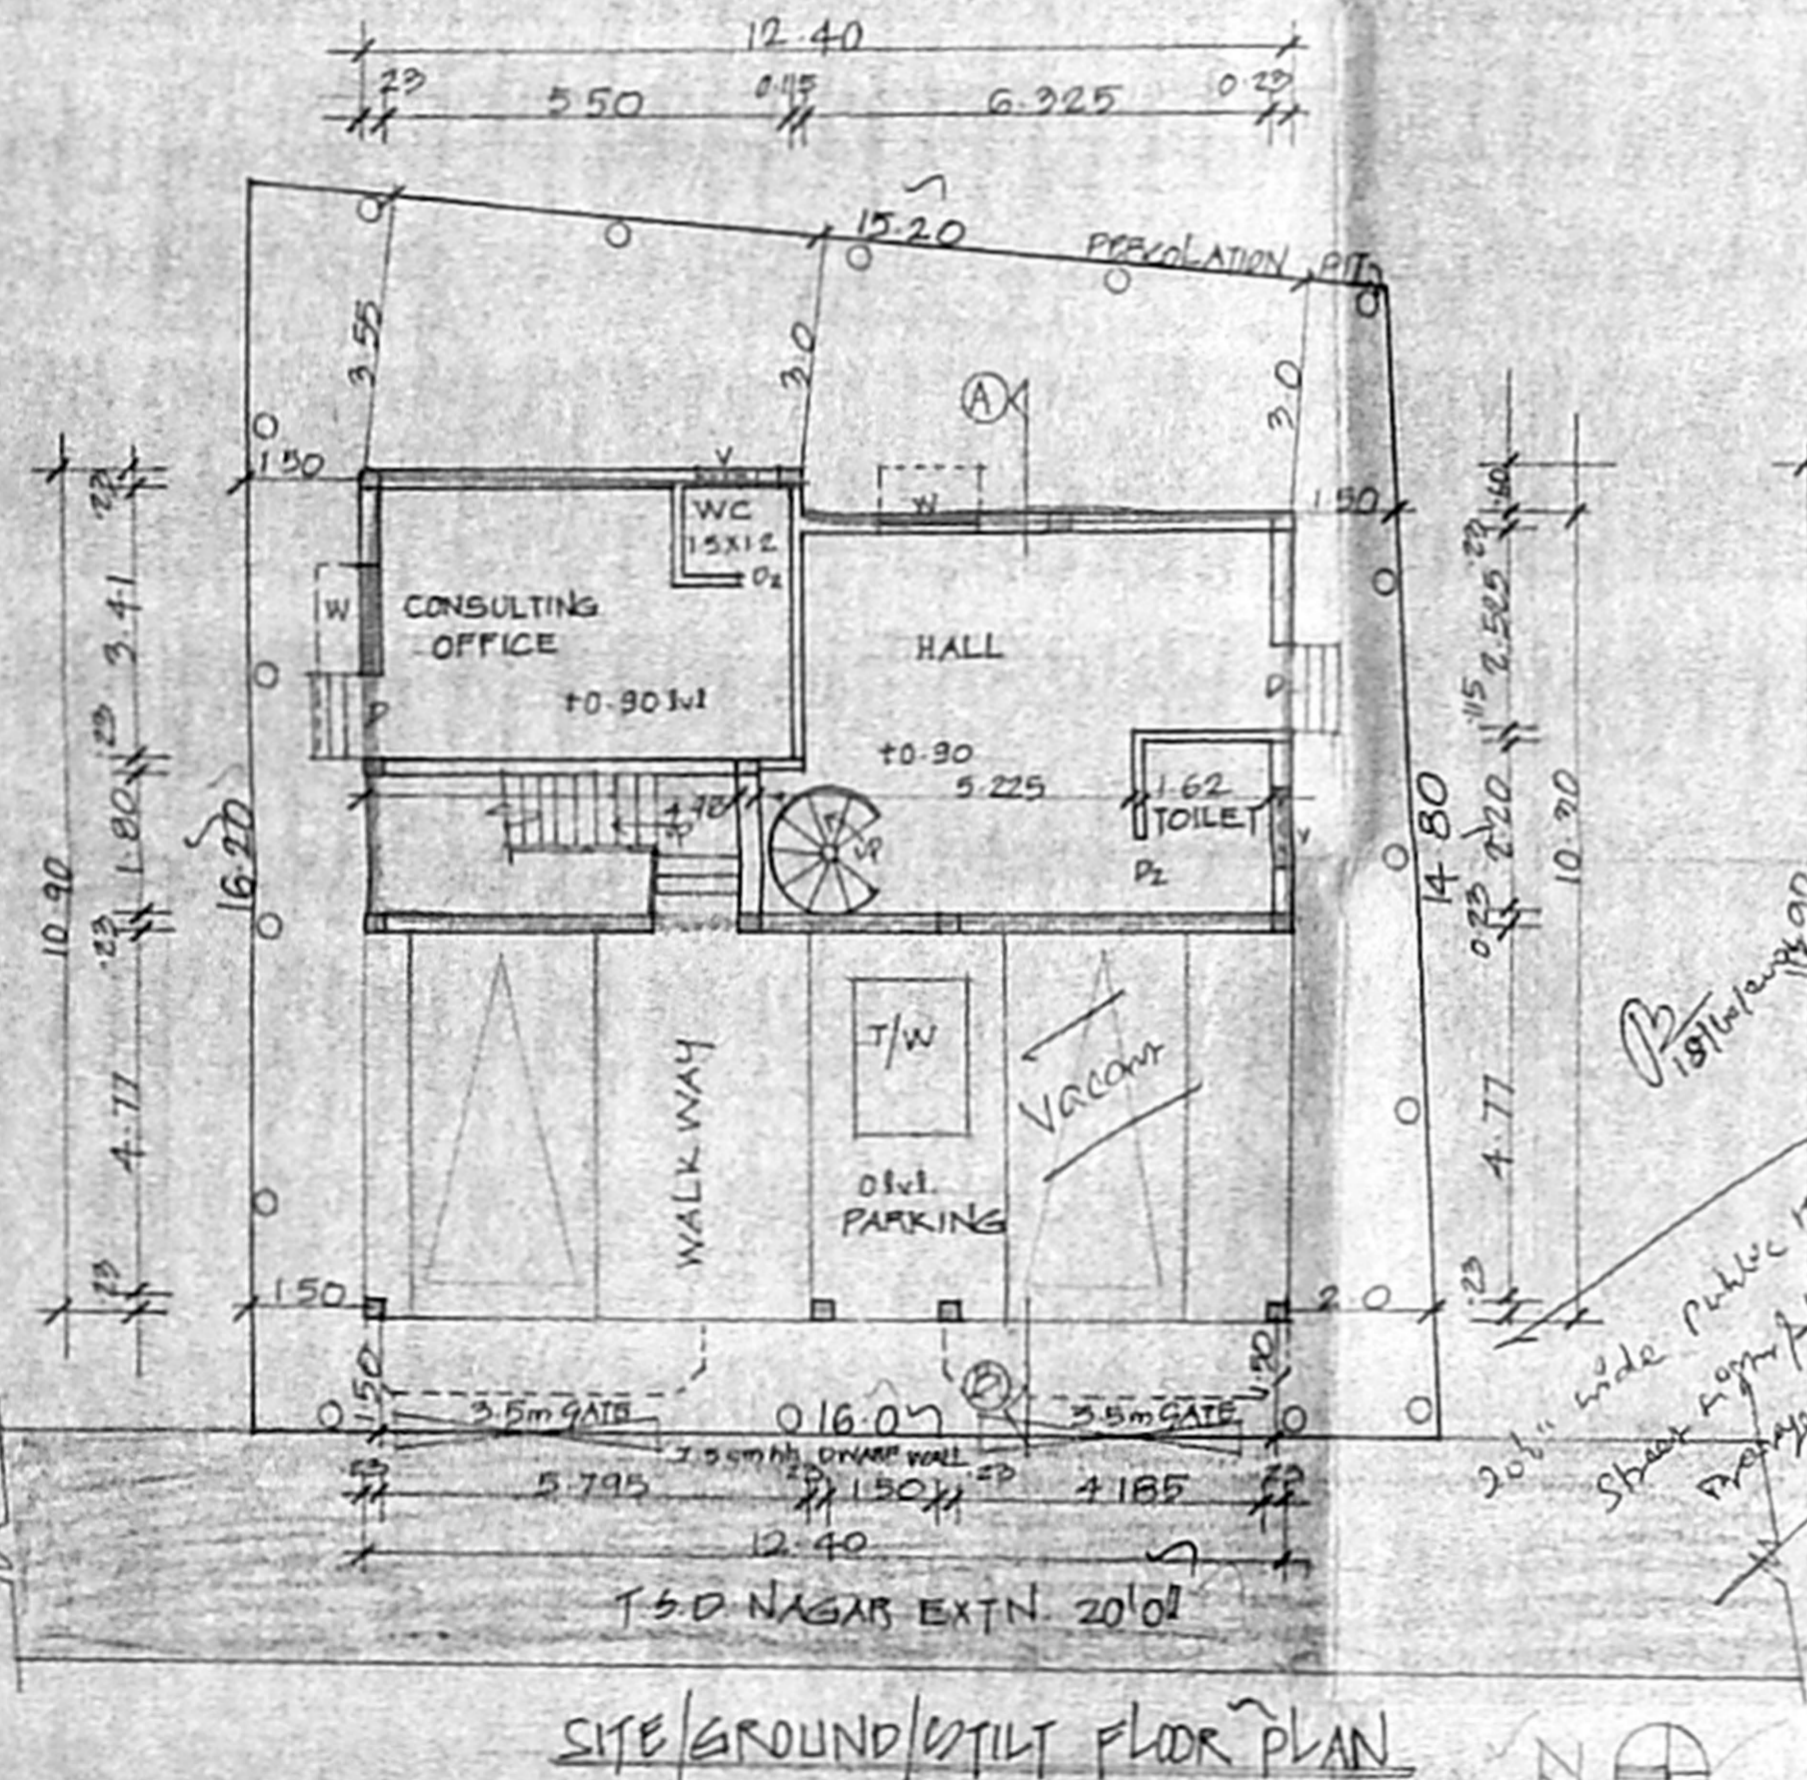


SITE/GROUND/TILT FLOOR PLAN

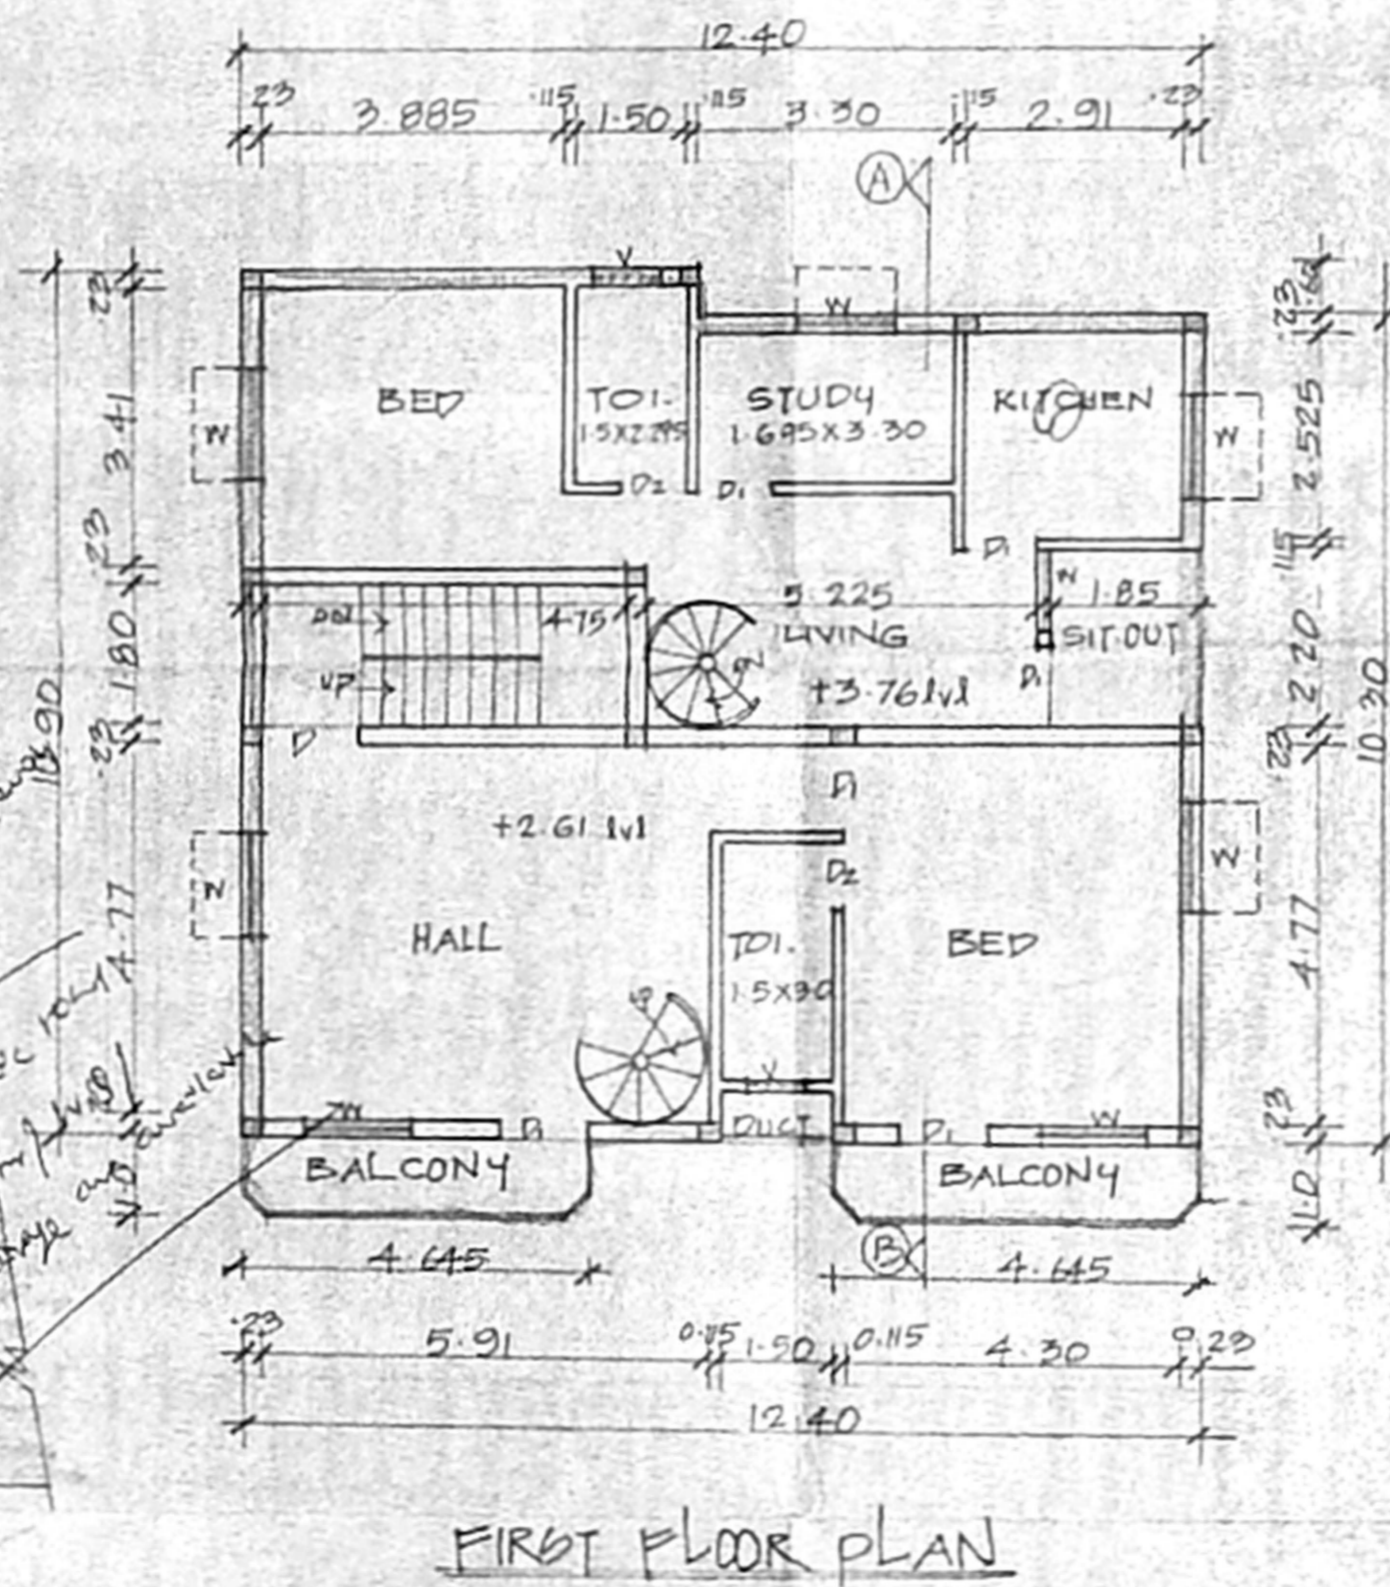


FIRST FLOOR PLAN

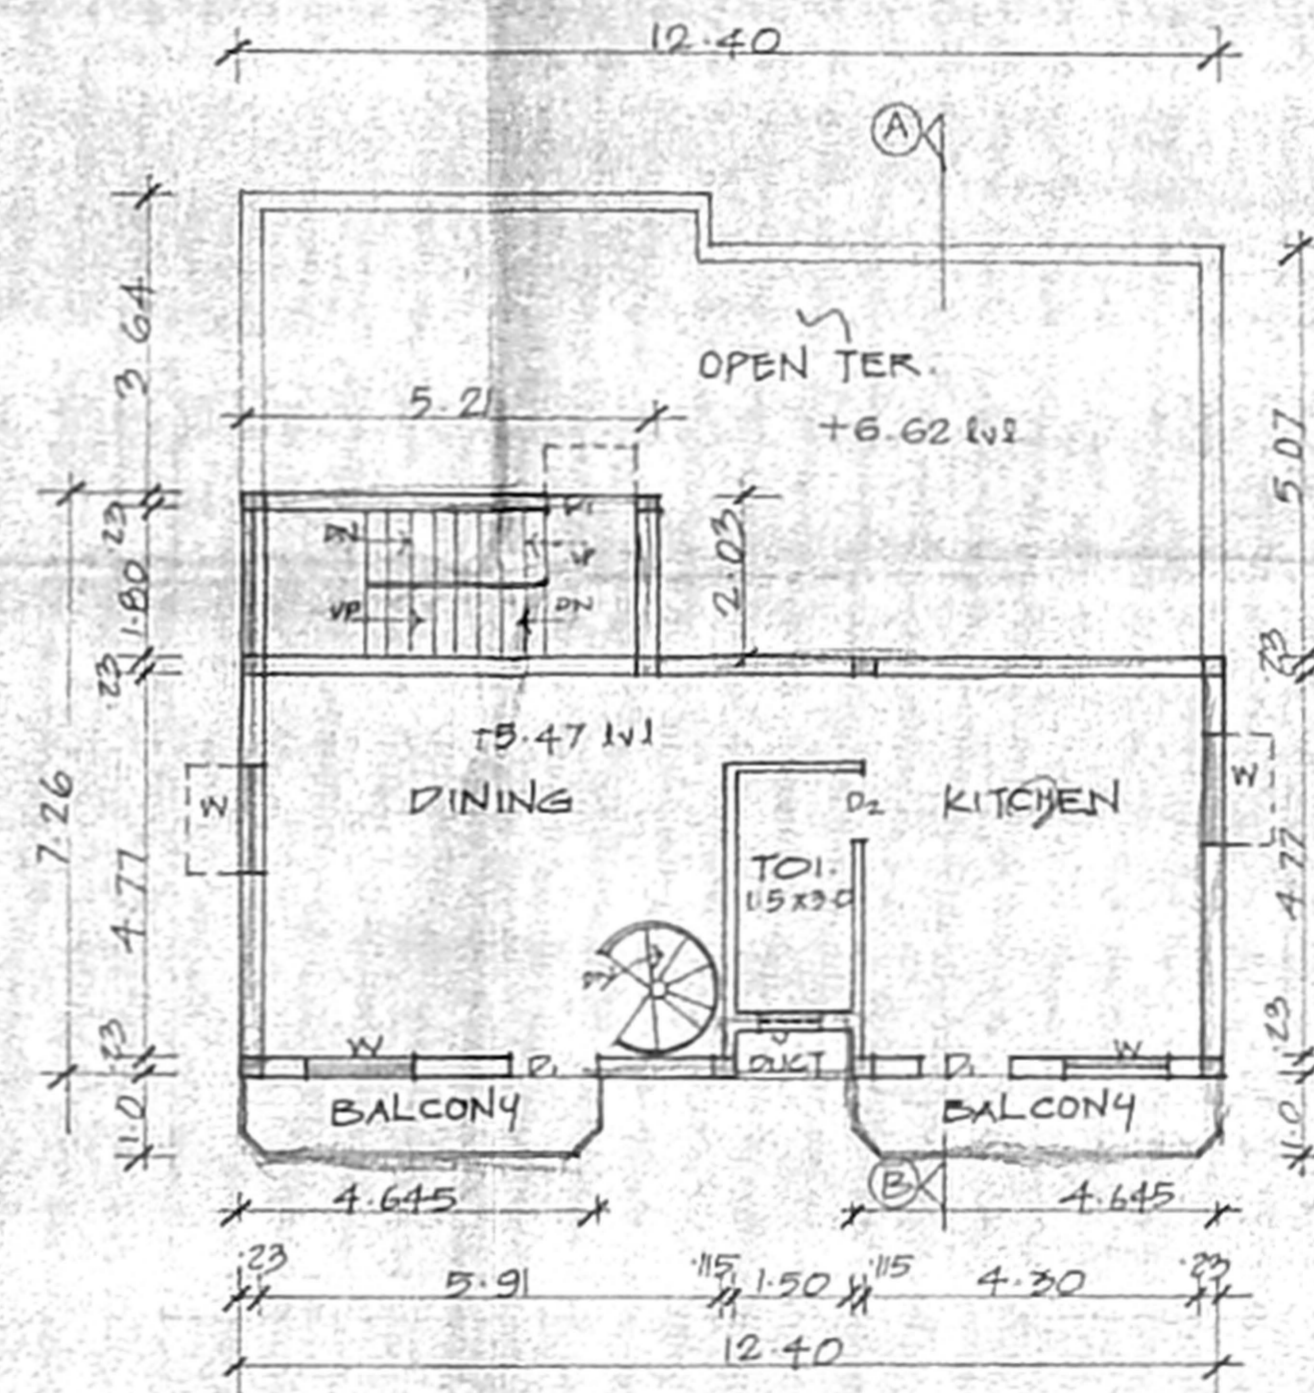

SECOND FLOOR PLAN PART

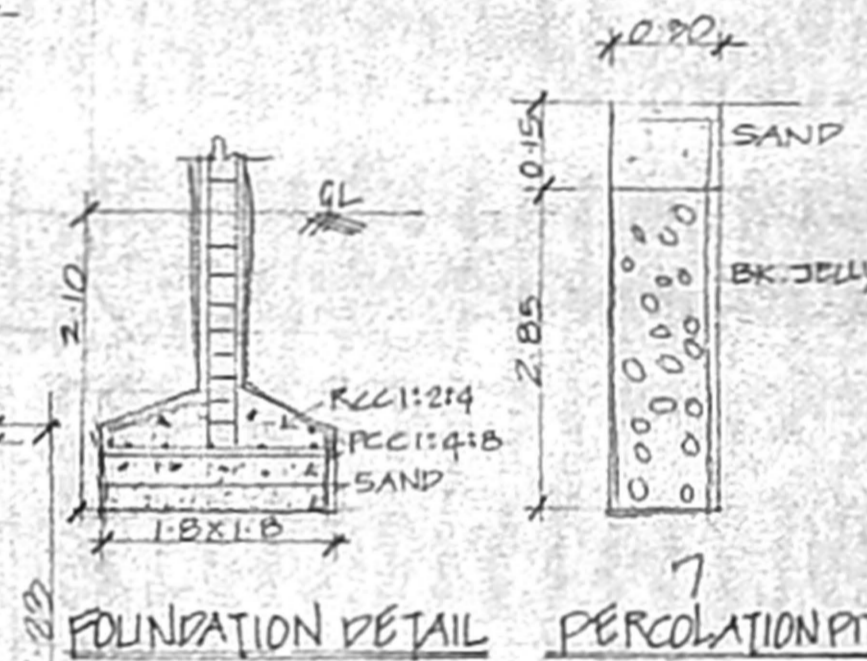

FOUNDATION DETAIL PERCOLATION PIT

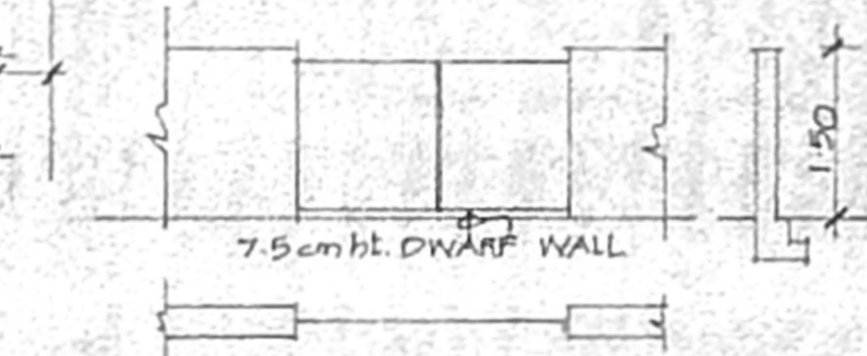

COMPOUND WITH DWARF WALL DETAIL

JOINERIES	SPECIFICATION	AREA DETAIL	COLOUR INDEX
D DOOR 1.06x2.13	SAND FILLING IN FOUNDATION	LOT AREA PATA 242.0	ROADS
D1 " 1.0 x 2.13	PCC 1:4:8 IN FOUNDATION	G. FLOOR 69.23	BOUNDARY
D2 " 0.76x2.13	B.W. IN CM 1:5	STILT FLOOR 62.0	PROPOSAL
W WINDOW 1.38x1.38	RCC WORK IN 1:2:4 MIX	FIRST FLOOR 140.52	
V VENTILATOR 0.90x0.60	PLASTERING IN CM 1:4	SECOND FLOOR PART 81.87	
		FSI 1.21	
		COV 58.07%	

PLAN SHOWING THE PRO. RESIDENTIAL BUILDING IN T.S. NO. 29, BLOCK NO. 55, S.N.O. 10/26, OF KOYAMBEDU VILLAGE, AT PLOT NO. 6, T.S.D. NAGAR EXTN., ARUMBAKKAM, CHENNAI-106. SCALE: 1:100

OWNER'S SIGNATURE ARCHITECT  
 ER. K. SELVAM,  
 B.E (CIVIL), AMIE, C.Eng(I), ADV.  
 CHARTERED ENGINEER & APPROVED VALUER,  
 CLASS-I LICENSED SURVEYOR,  
 REG. NO. 60730/2005,  
 DOOR NO. 1, 20th BLDK,  
 GAPPALAY, CHENNAI-600 037,  
 (NEAR MGR ADARSH SCHOOL)  
 PHONE NO. 26562050  
 CELL NO. 9641382050