




FRONT ELEVATION

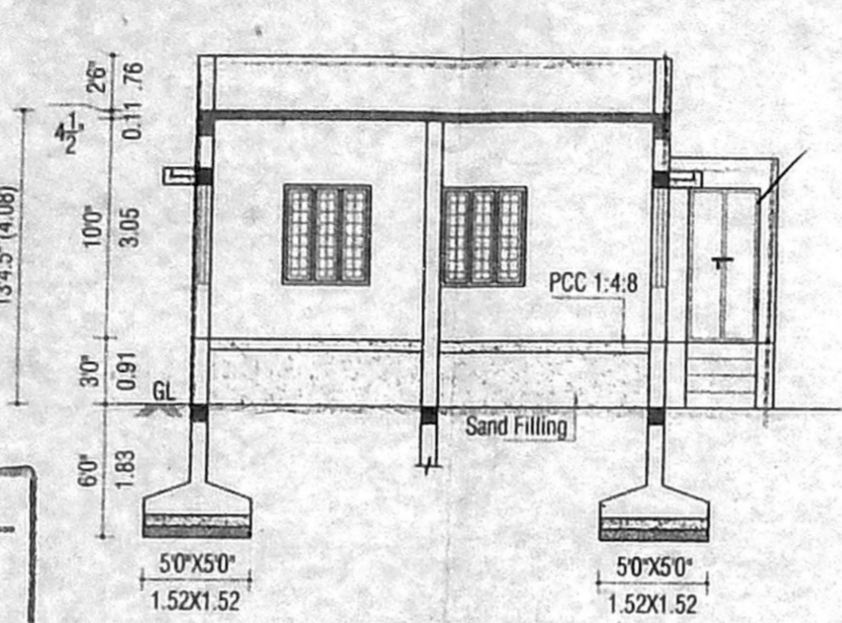

SECTION AT "A - B"

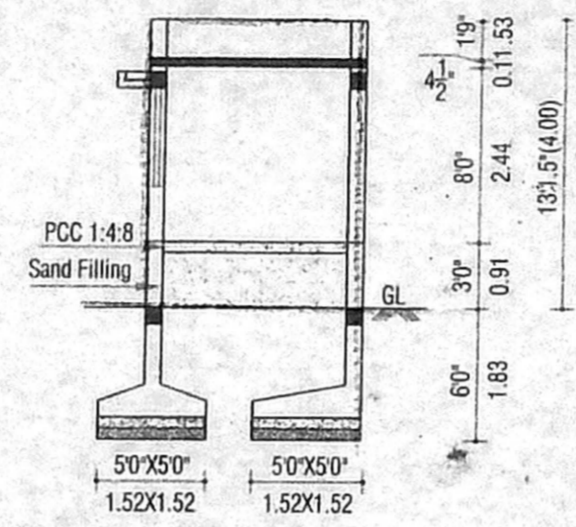


SECTION AT "C - D"

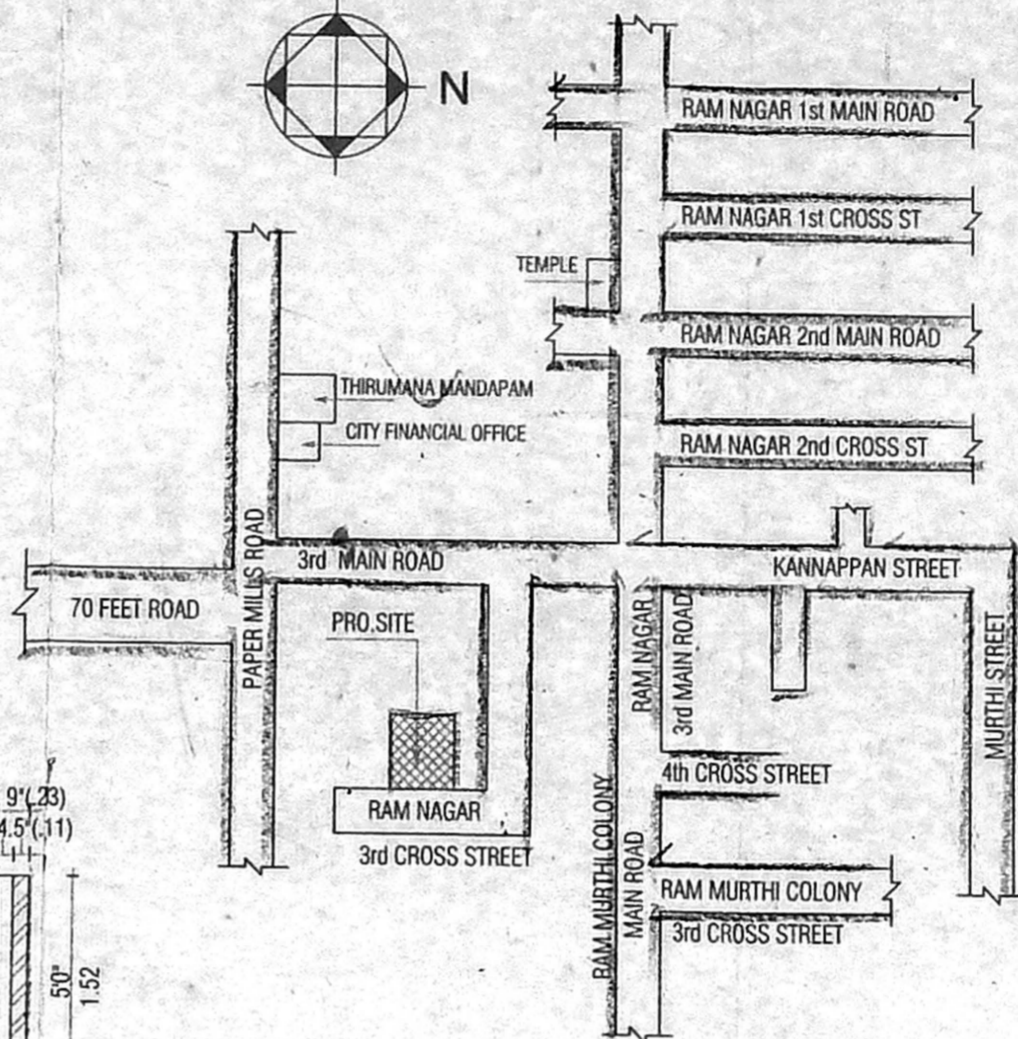


KEY PLAN N.T.S


Planning Permit No.   
**APPROVED**   
 SUBJECT TO THE CONDITIONS IN THIS OFFICE LETTER.   
 A2/3255/2004   
 FOR MEMBER SECRETARY   
 CHENNAI METROPOLITAN DEVELOPMENT AUTHORITY   
 CHENNAI - 600 005.

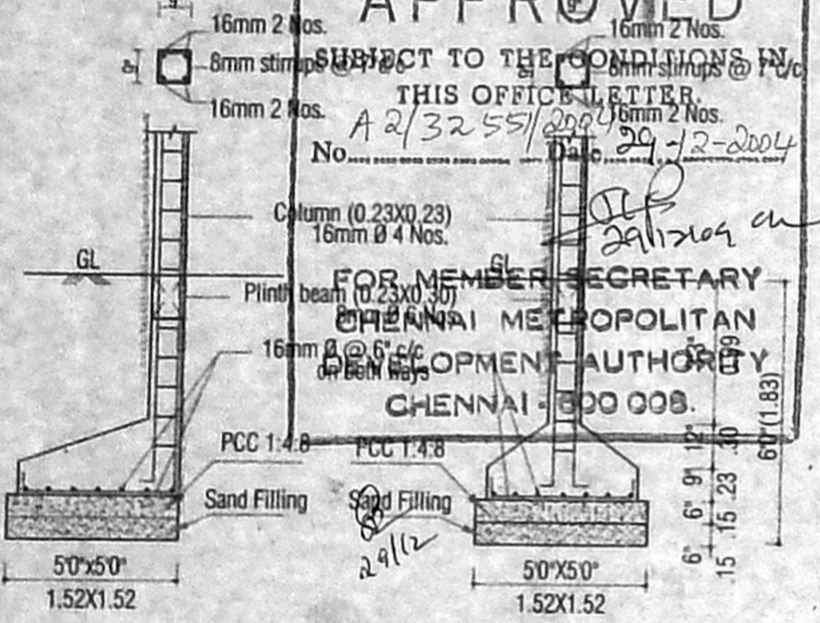


FOUNDATION DETAILS

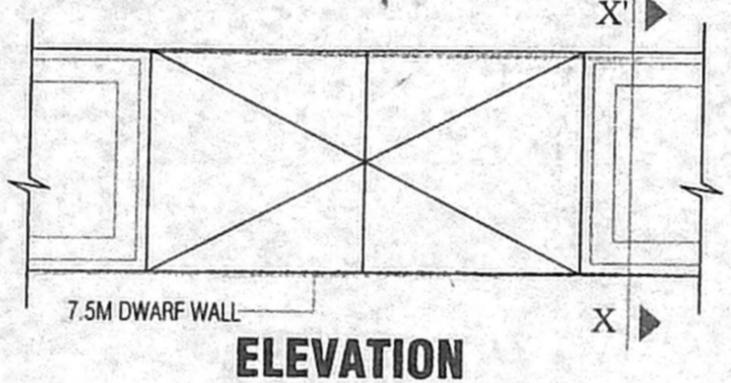


ELEVATION

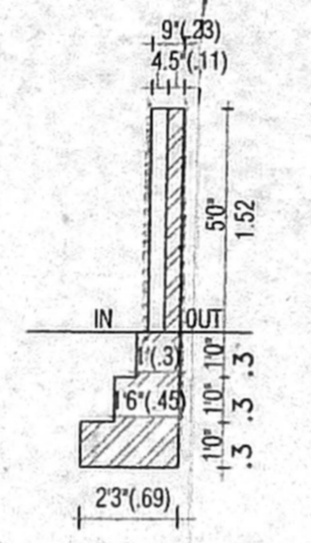


SECTION ON X-X'

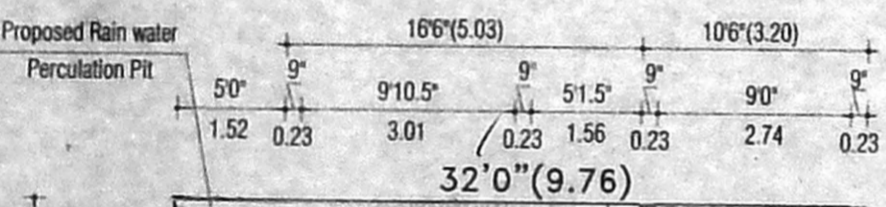


COMPOUND WALL IN PLAN

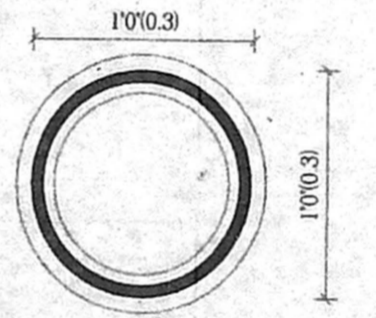


PLAN

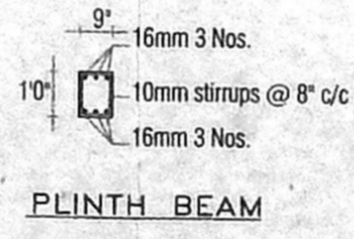


PLINTH BEAM

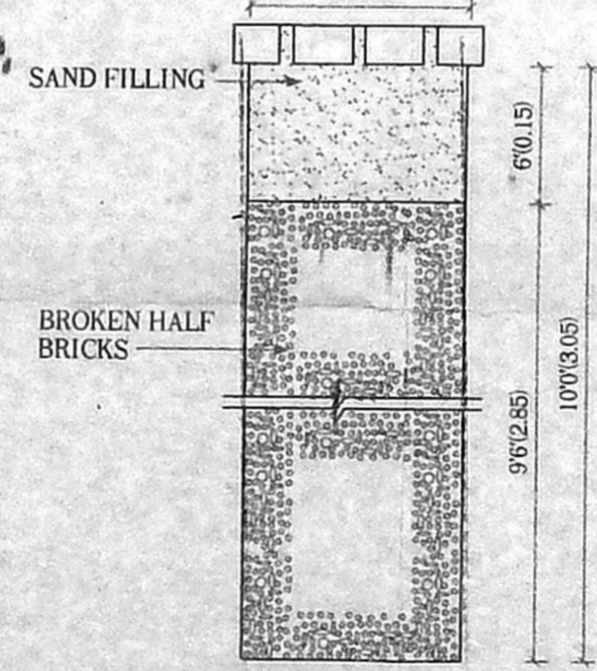


PERCOLATION PIT RAINWATER DETAILS (SCALE - 1"=1'0")

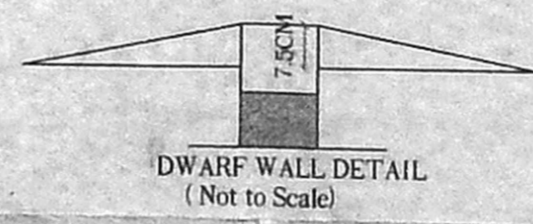

DWARF WALL DETAIL (Not to Scale)

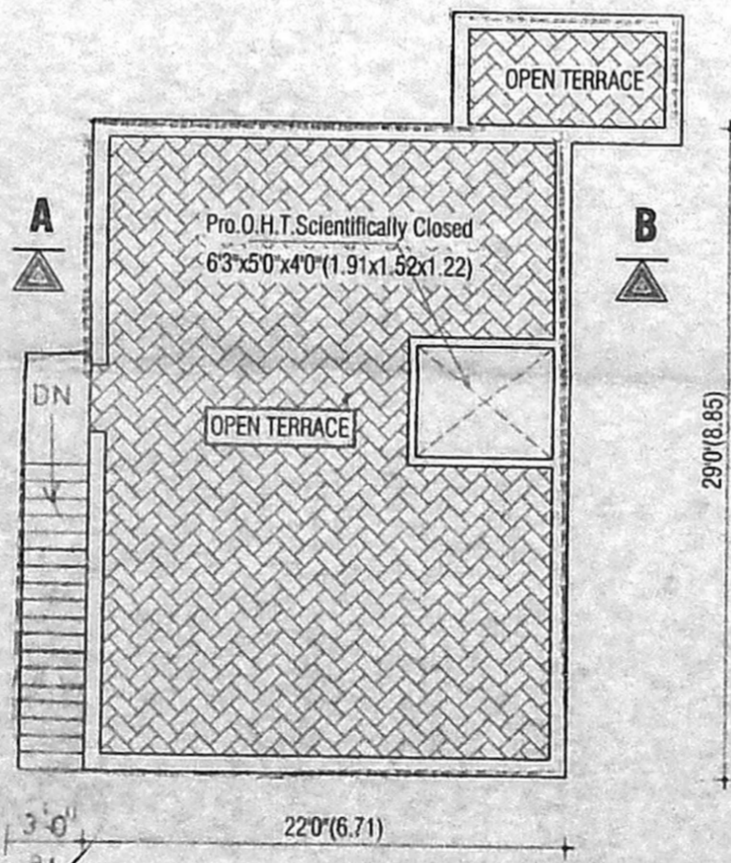

PROPOSED TERRACE FLOOR PLAN

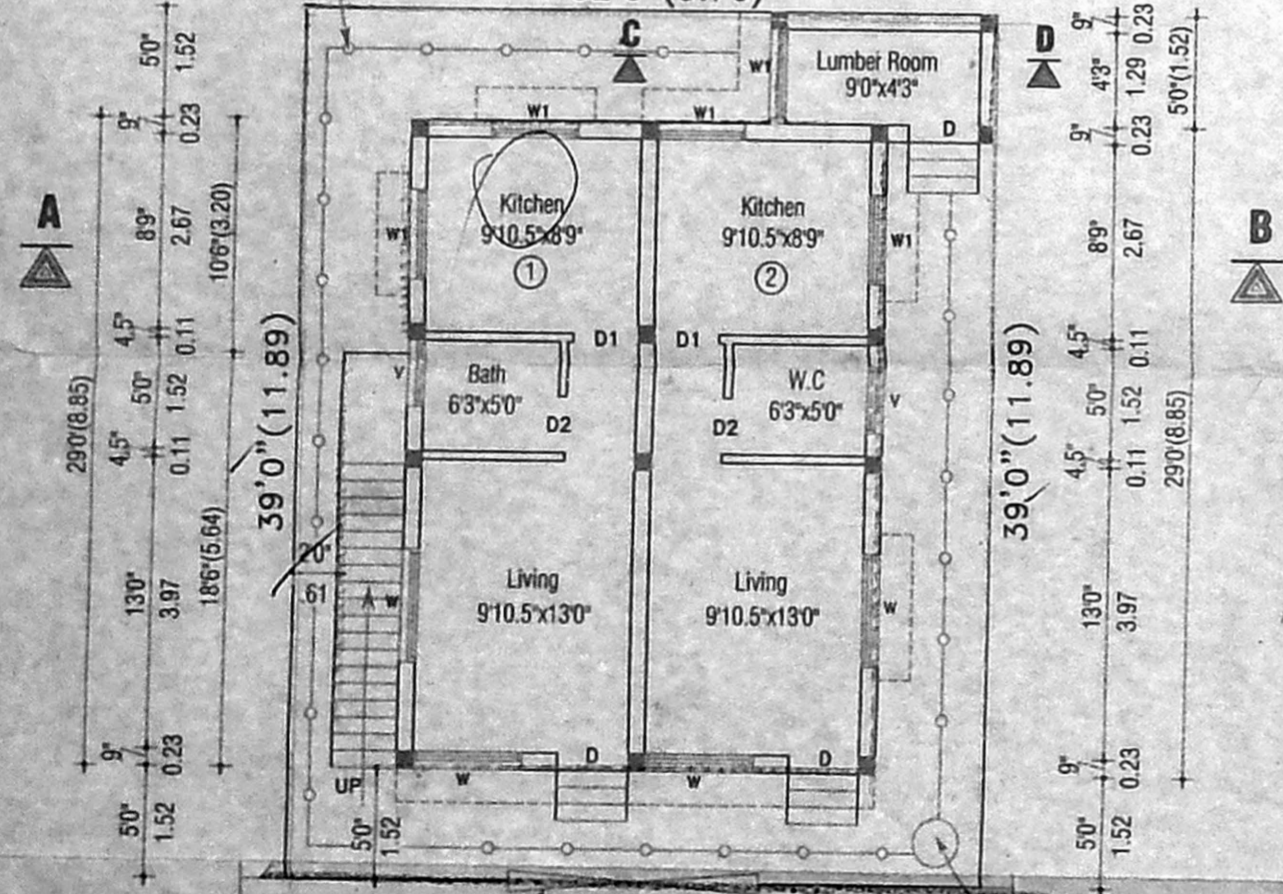

SITE CUM PROPOSED GROUND FLOOR PLAN

**SPECIFICATIONS** SHEET NO.

- Using Stock Bricks in Basement and in Super Structure in CM 1:5 Mix
- All R.C.C Works with suitable Reinforcement
- Ceiling Plastering with CM 1:3 Mix
- Wall Plastering Inside and Outside with CM 1:5 Mix
- All Woodwork with Best Quality Teak and countrywood
- White and Colour with Three Coats
- Painting with Three Coats of Approved Paint over One Coat of Primer

**SCHEDULE OF JOINERY**

TYPE	DESCRIPTION	SIZE	QTY
D	DOOR	3'3"X7'0"	1
D1	DOOR	3'0"X7'0"	1
D2	DOOR	2'6"X7'0"	1
FW	FRENCH WINDOW	6'0"X6'6"	1
W	WINDOW	5'0"X4'6"	1
W1	WINDOW	4'0"X4'6"	1
W2	WINDOW	3'0"X4'6"	1
V	VENTILATOR	3'0"X2'6"	1

**AREA STATEMENT**

DESCRIPTION	SQ. FT.	SQ. M.
TOTAL PLOT AREA	1248	115.94
PROPOSED GROUND FLOOR	694	64.47
PLOT COVERAGE	55.61%	
F.S.I	0.56	

PLAN SHOWING THE PROPOSED CONSTRUCTION OF RESIDENTIAL BUILDING AT PLOT NO.151.A, RAM NAGAR IIIrd CROSS STREET, RAM NAGAR, PERAVALLUR, CHENNAI-82. COMPRISED IN OLD S.NO.194, NEW NOS.9/6 & 9/7, AS PER PATTA T.S.NO.9/50, BLOCK NO.20 OF PERAVALLUR VILLAGE, PERAMBUR-PURASAWALKAM TALUK.

CORPORATION DIVISION NO. 50. ZONE-IV

**LEGEND**

PROPOSED	BOUNDARY
	ROAD

**SHEET TITLE** **DWG NO.**

SITE CUM GROUND FLOOR, SECTION, ELEVATION, KEY PLAN, PERCOLATION PIT, COLUMN DETAILS & PLINTH BEAM DETAILS.	PAP4119a		
SCALE	DRAWN BY	JOB NO	CHECKED BY
1"=80'(1:100)	C.K		

**OWNER**

J. Gow D. Jay

**LICENSED SURVEYOR**

S. SUNDARAM, L.C.E.,  
 Licensed Surveyor Class-II No. 27/2004-2005  
 Corporation of Chennai and Consulting Engineer,  
 PLOT NO. 4, THIRUNELLY ANDAR NAGAR, KAVANGARAI, PIZHAL, (P.O.)

architects & engineers

**R. RAMSON** **associates**

H.O.: NEW NO.53, V.I.P HOME, IInd MAIN ROAD, R.A.PURAM, CHENNAI - 28. PHONE : 24613533, 52111027.

B.O.: NO. 72 & 73, \*SRISHAS\*, SIRUVALLUR HIGH ROAD, PERAMBUR, CHENNAI - 11. PHONE : 52164992, 26701398.