


FRONT ELEVATION

OFFICE COPY


A/O M/ 664/2004

Planning Permit No. **APPROVED**
 THIS OFFICE LETTER
 No. A/2/2006/14/2019/17-12-2004
 FOR MEMBER SECRETARY
 CHENNAI METROPOLITAN
 DEVELOPMENT AUTHORITY
 CHENNAI - 600 008.


SECTION AS ON A-A

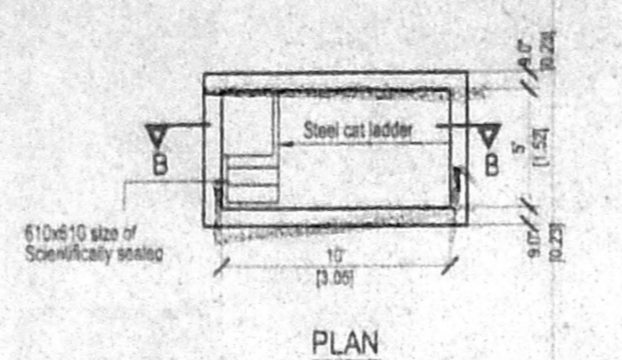



SECTION B-B
DETAIL OF SUMP

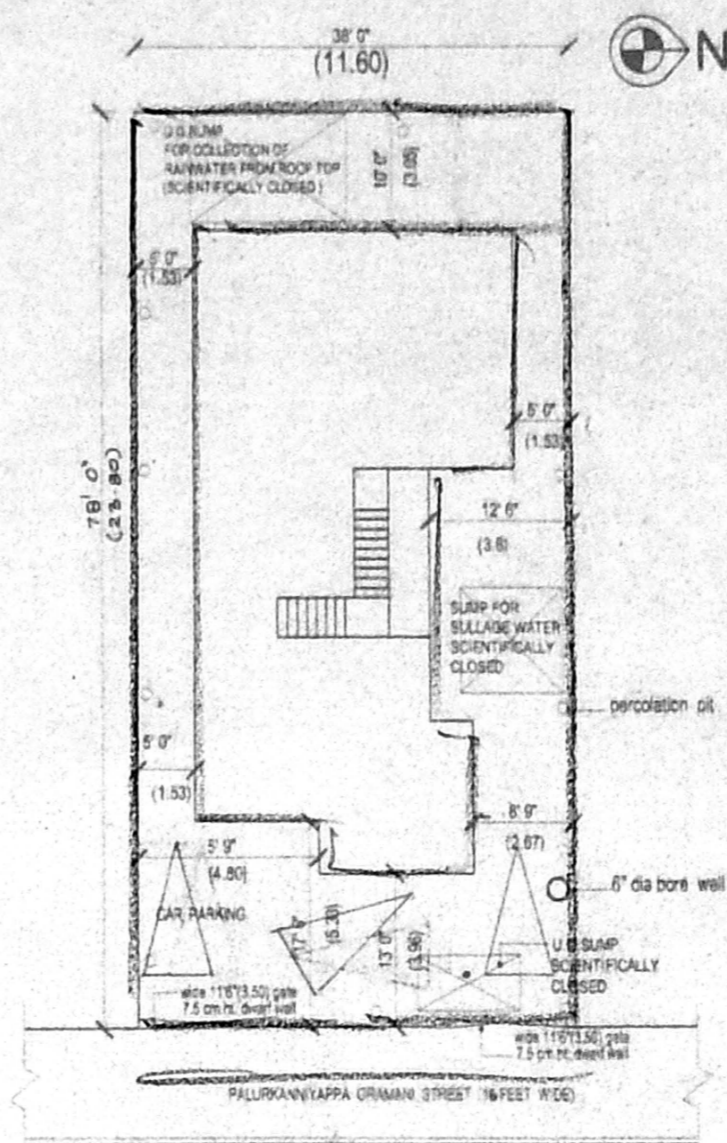


SITE PLAN Scale 1" = 16'

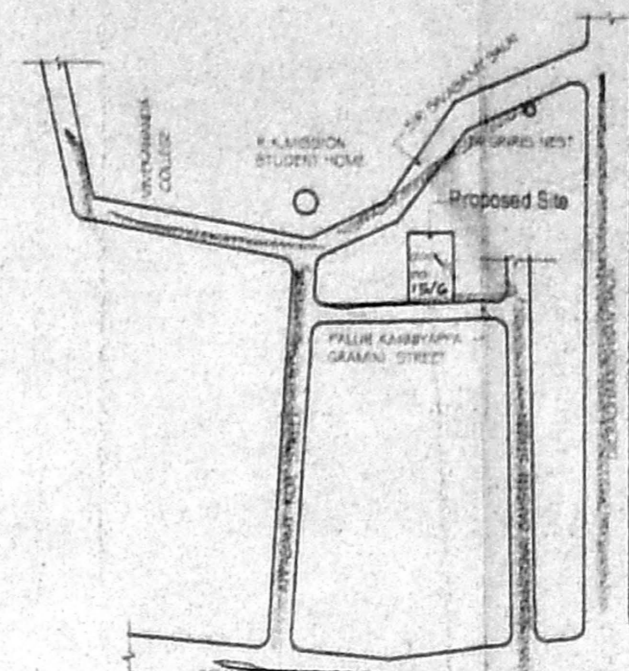


KEY PLAN

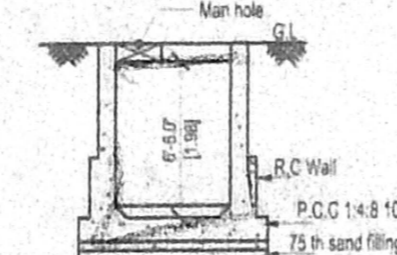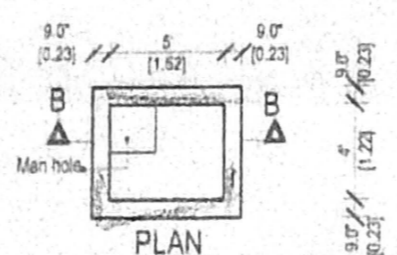


SUMP FOR SULLAGE WATER

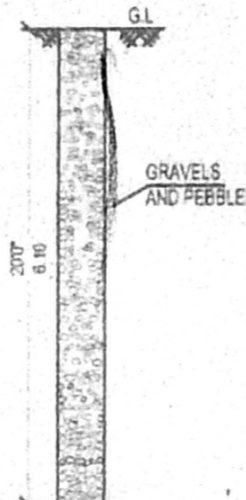


DETAIL OF PERCOLATION PIT

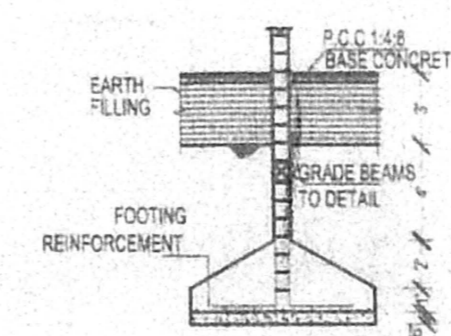


DETAILS OF COLUMN FOOTING

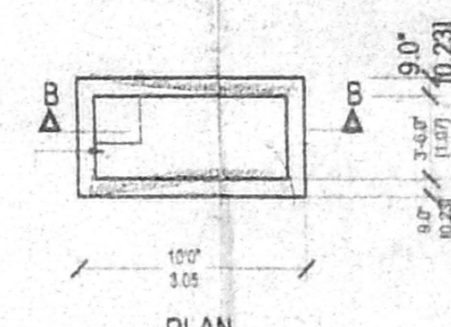


RAIN WATER COLLECTING SUMP DETAIL

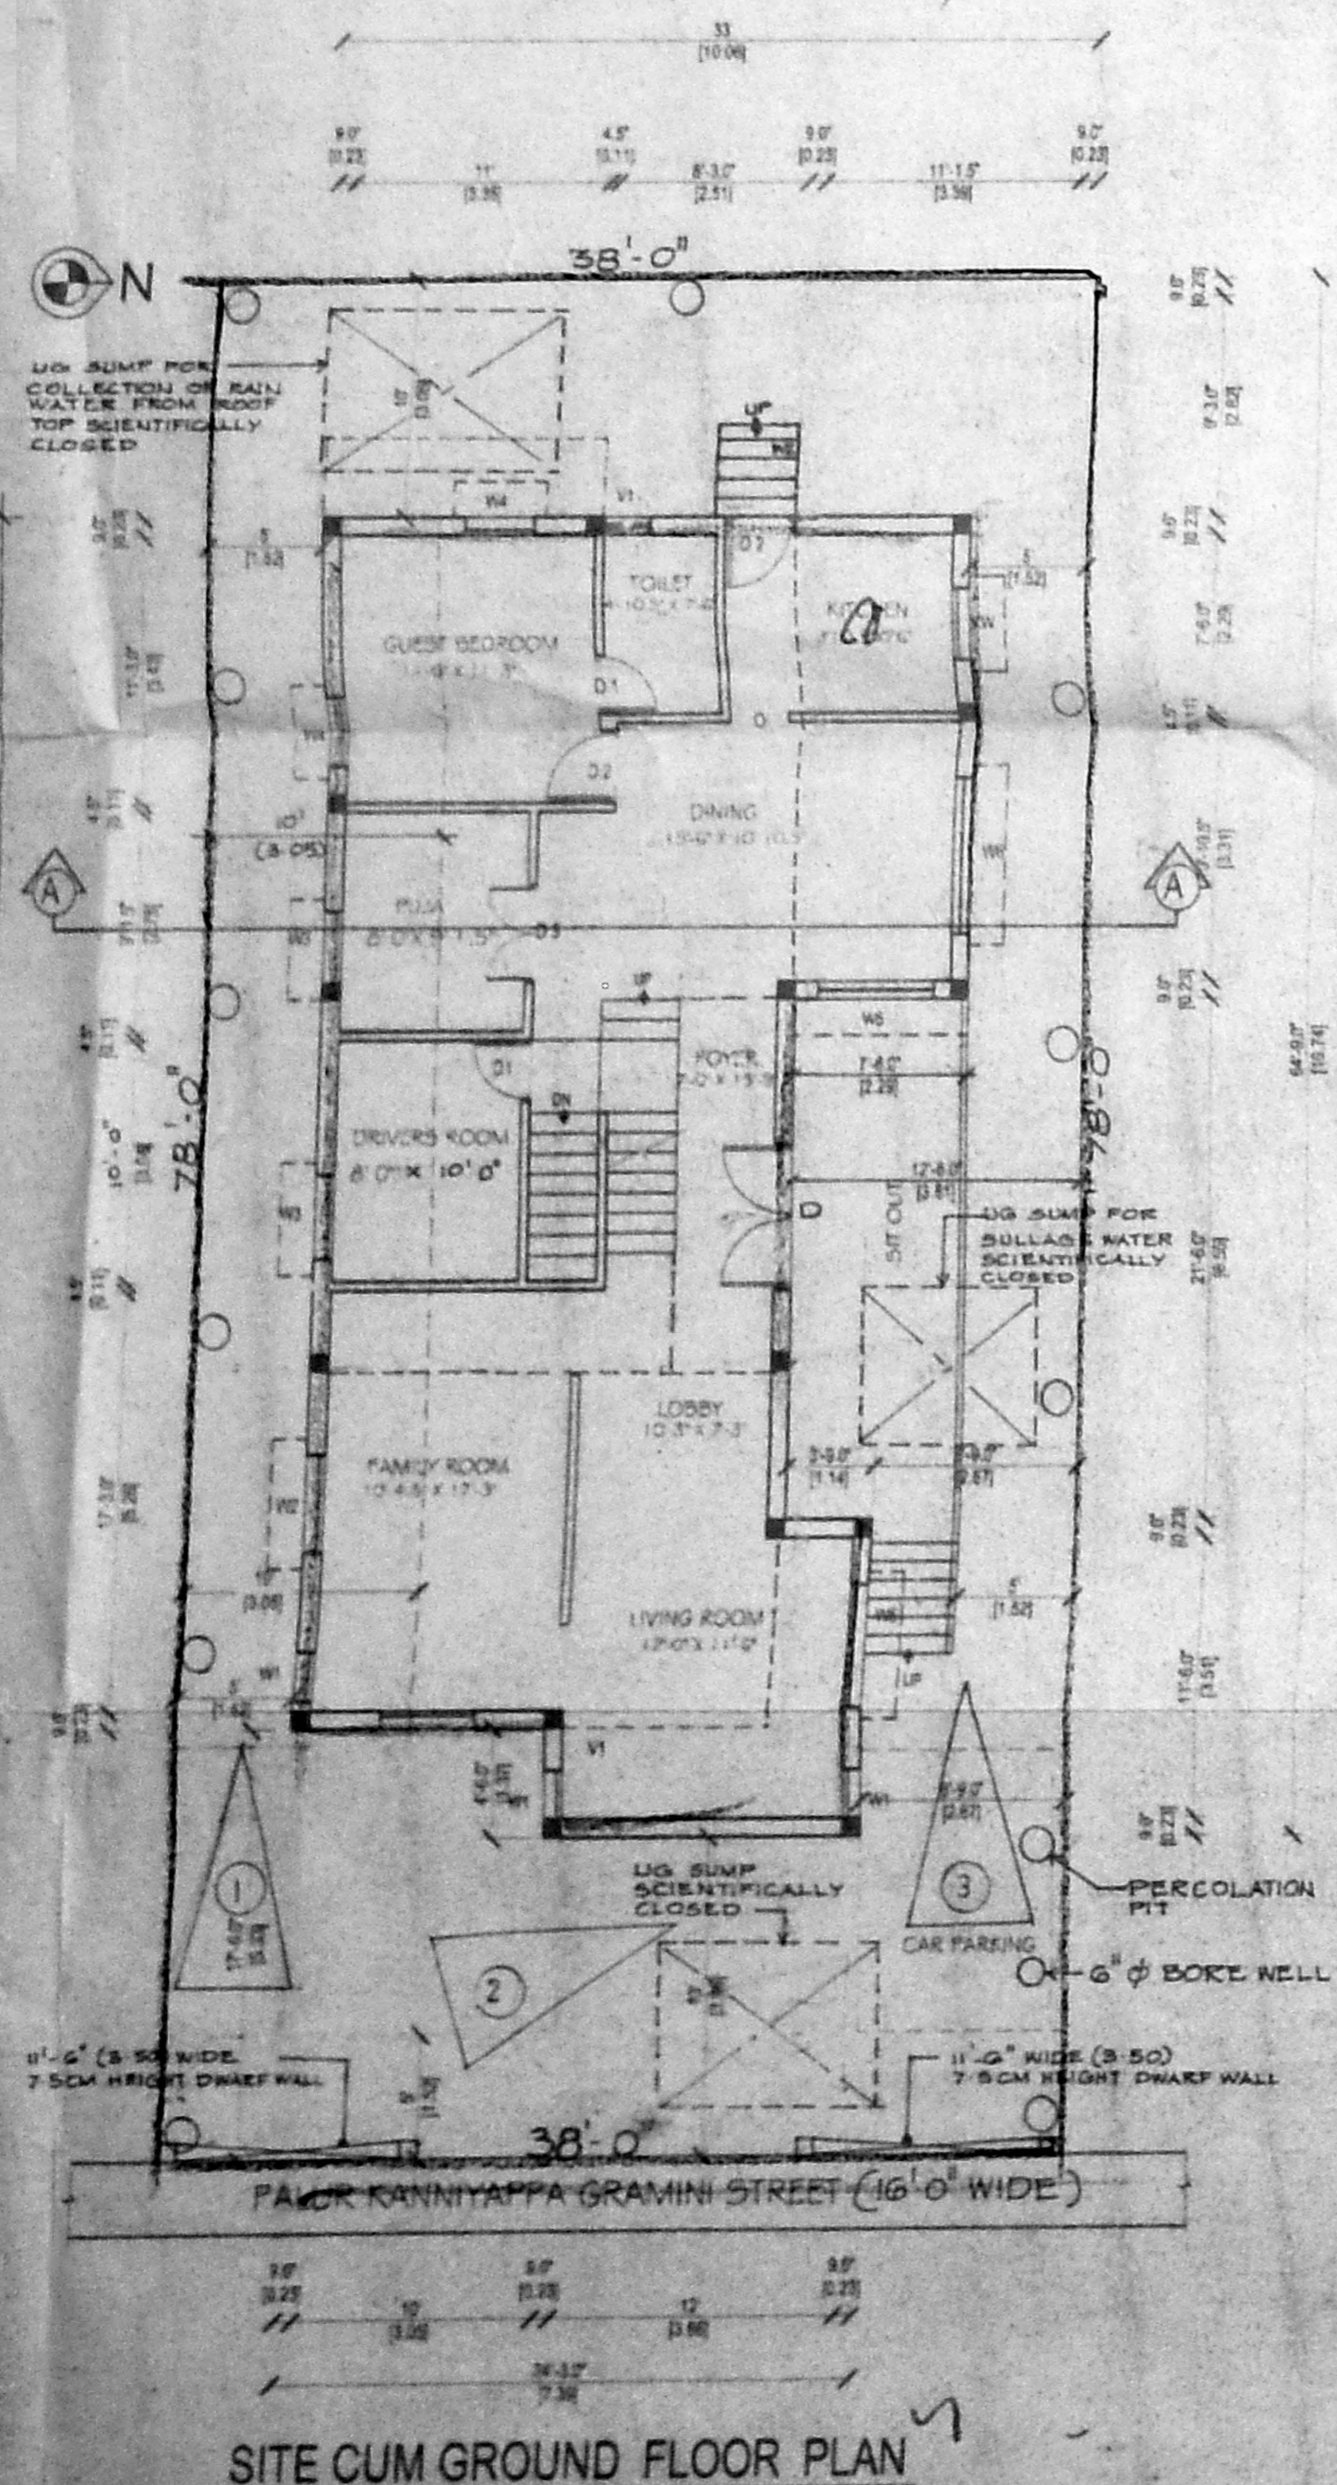


SITE CUM GROUND FLOOR PLAN

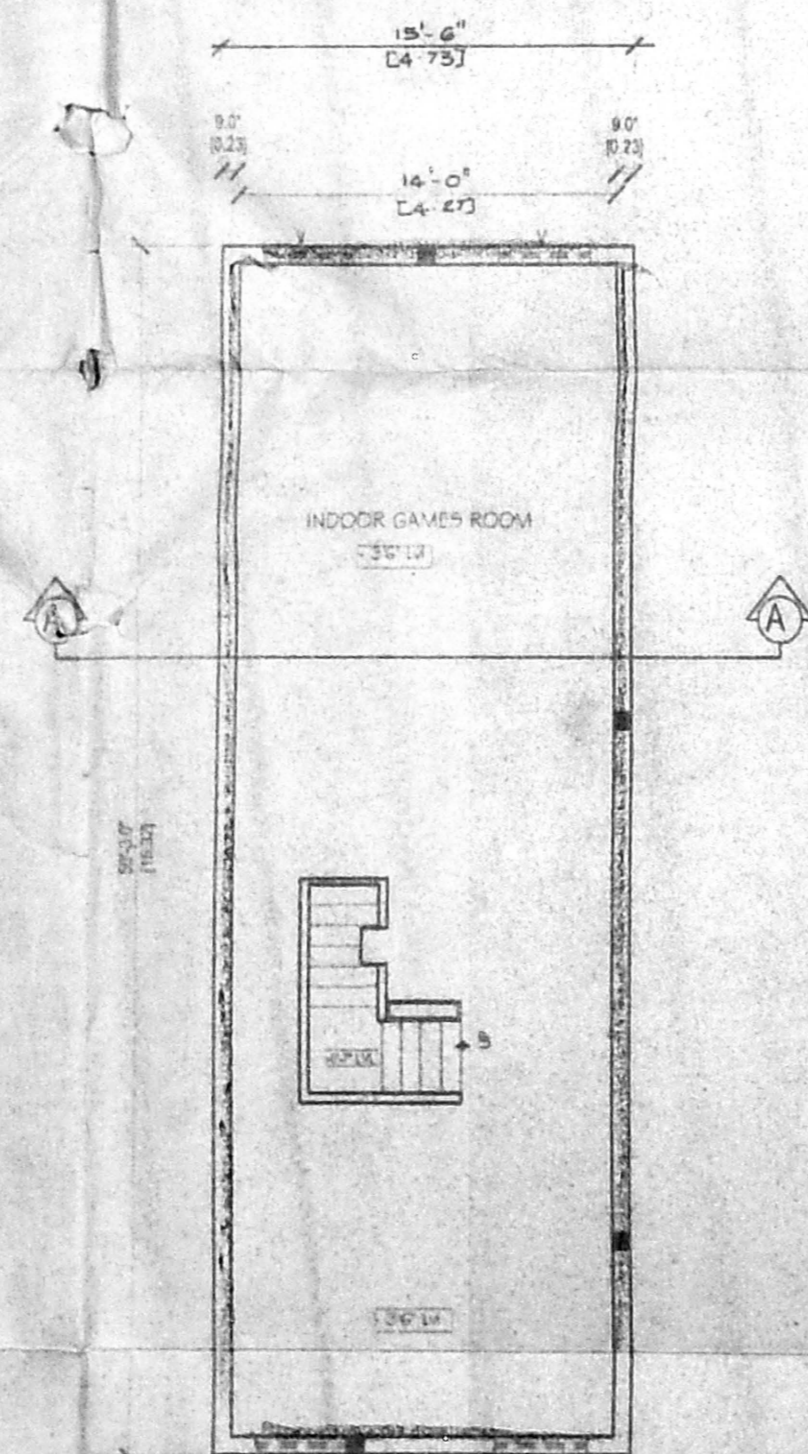

BASEMENT FLOOR PLAN

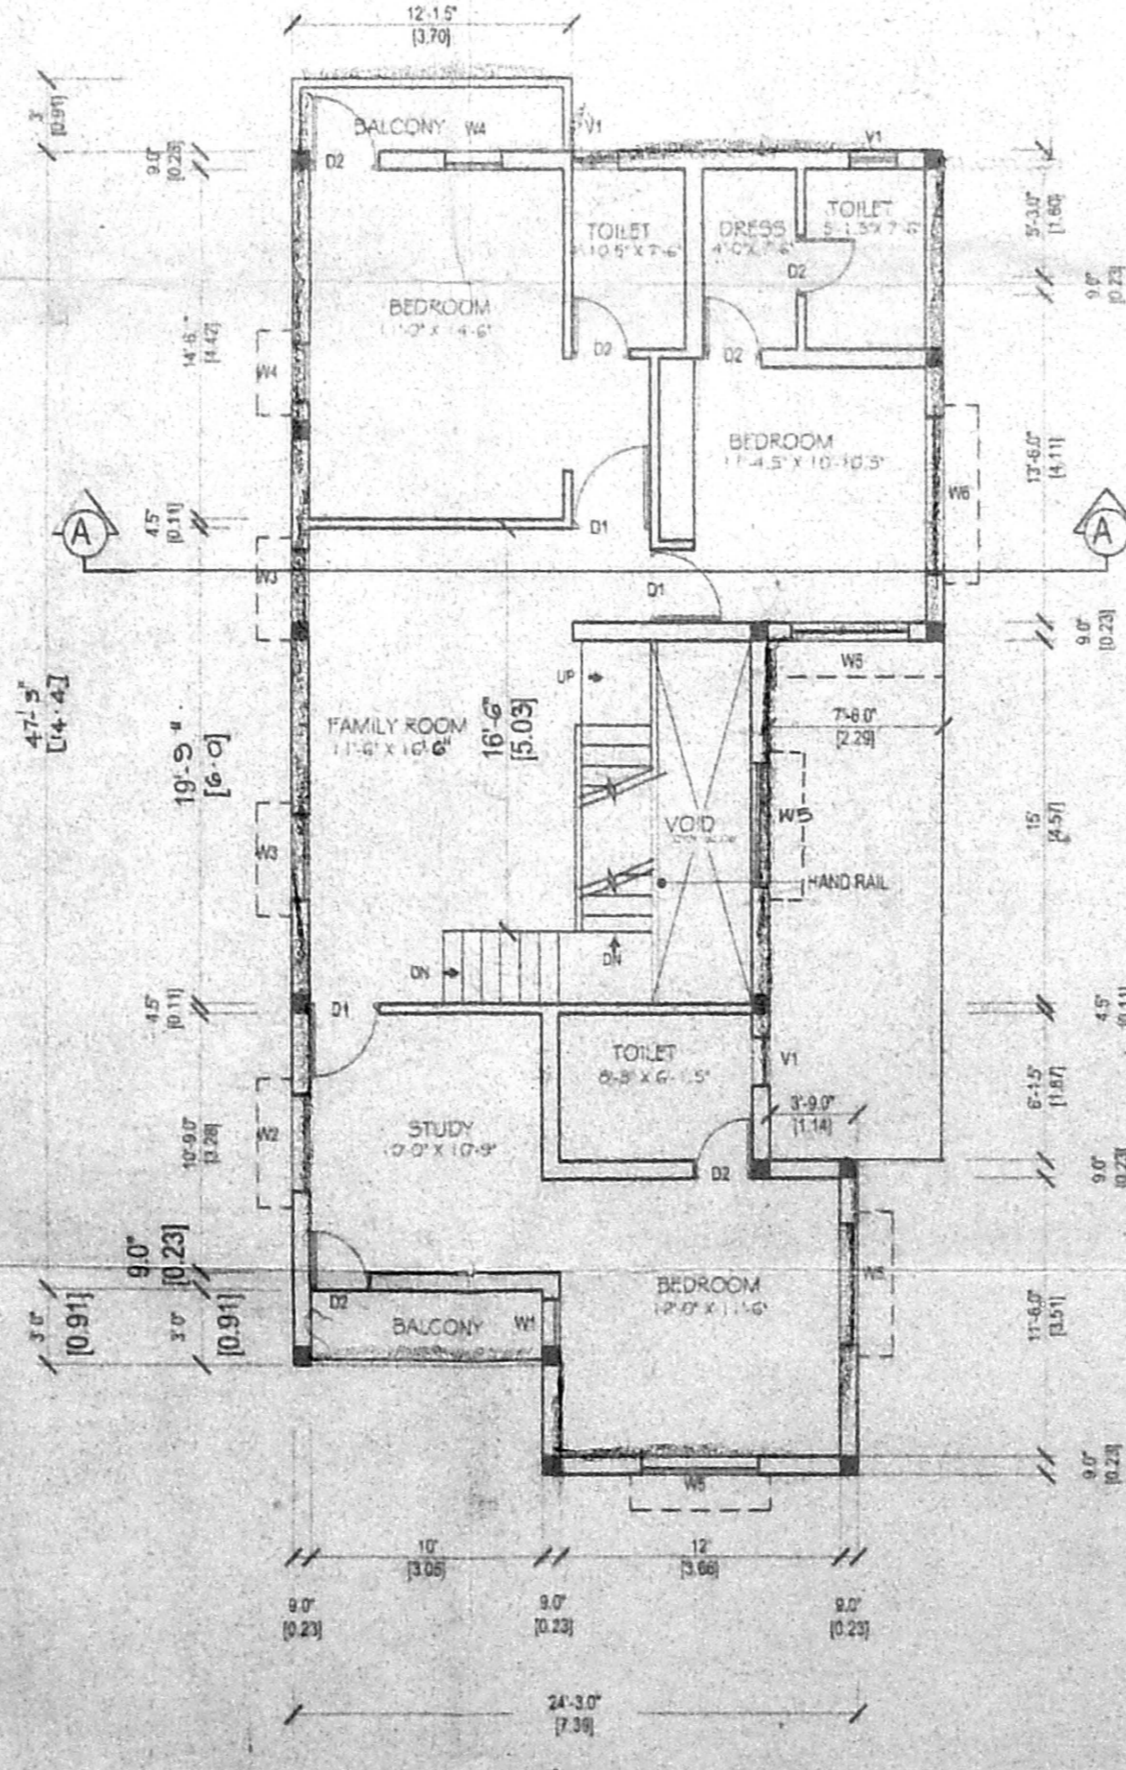

FIRST FLOOR PLAN

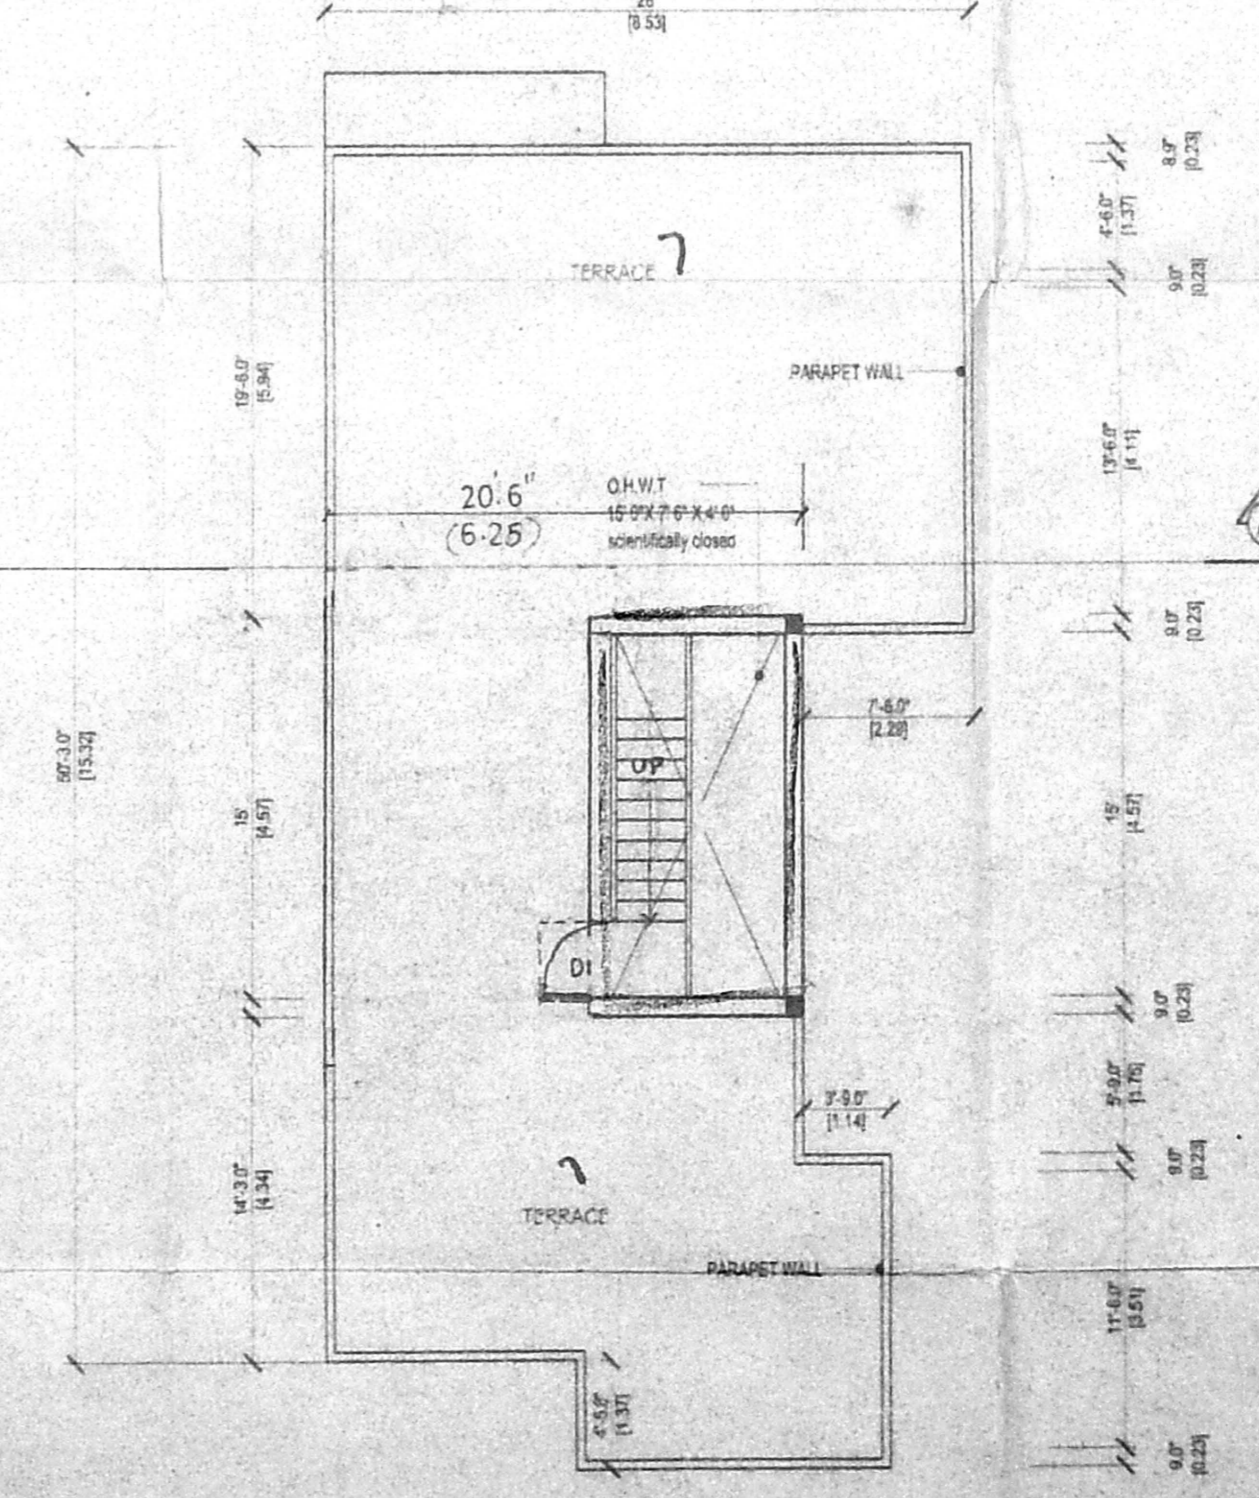

TERRACE FLOOR PLAN

SCHEDULE OF JOINERY

TYPE	DESCRIPTION	SIZE
D	DOOR	6'0" x 7'0"
D1	DOOR CHANNEL	2'0" x 6'0"
D2	DOOR	3'0" x 6'0"
D3	DOOR	3'0" x 6'0"
W1	Window / Revised Plan	20' x 6'0"
W2	Window	4'0" x 4'0"
W3	Window	3'0" x 4'0"
W4	Window	2'0" x 4'0"
W5	Window	5'0" x 4'0"
V	VENTILATOR	6'0" x 2'0"
V1	VENTILATOR	2'0" x 2'0"

AREA STATEMENT :

	Sq. M	Sq. Ft
PLOT EXTENT	273.61	2944
GROUND FLOOR AREA	133.17	1439
FIRST FLOOR AREA	1.20	1289
BASEMENT AREA	84	904
TOTAL AREA	337.55	3632
HEAD ROOM AREA	31	338

F.S.I ACHIEVED 1.23
 PLOT COVERAGE 48.7 %

PROJECT TITLE :

PLAN SHOWING THE PROPOSED
 RESIDENTIAL BUILDING AT DOOR
 NO: 156, PALUR KANNIYAPPA GRAMINI
 STREET, MYLAPORE, MASILAMANICOLONY,
 CHENNAI - 4, IN R.S NO: 1702/51,
 BLOCK NO: 36, DIVISION NO: 96.

COLOUR INDEX :

- PROPOSED WORK SHOWN AS
- ROAD SHOWN AS
- SEWER LINES AS
- SITE BOUNDARY AS

SCALE: 1:100 1"=8'-0" DATE: 23/6/04
 OWNER'S SIGNATURE :

[Signature]
 LICENSED SURVEYOR :

[Signature]
 LICENSED SURVEYOR :
 A. KARTHIKEYAN, M.E.
 Consulting Civil Engineer
 Structural & Geotech. Designer
 Licensed Surveyor Class 1
 Reg. No. 872-2003
 109 (A-46), 3rd Avenue
 Anne Nagar, Chennai-102
 Phone: 26262982