



ELEVATION

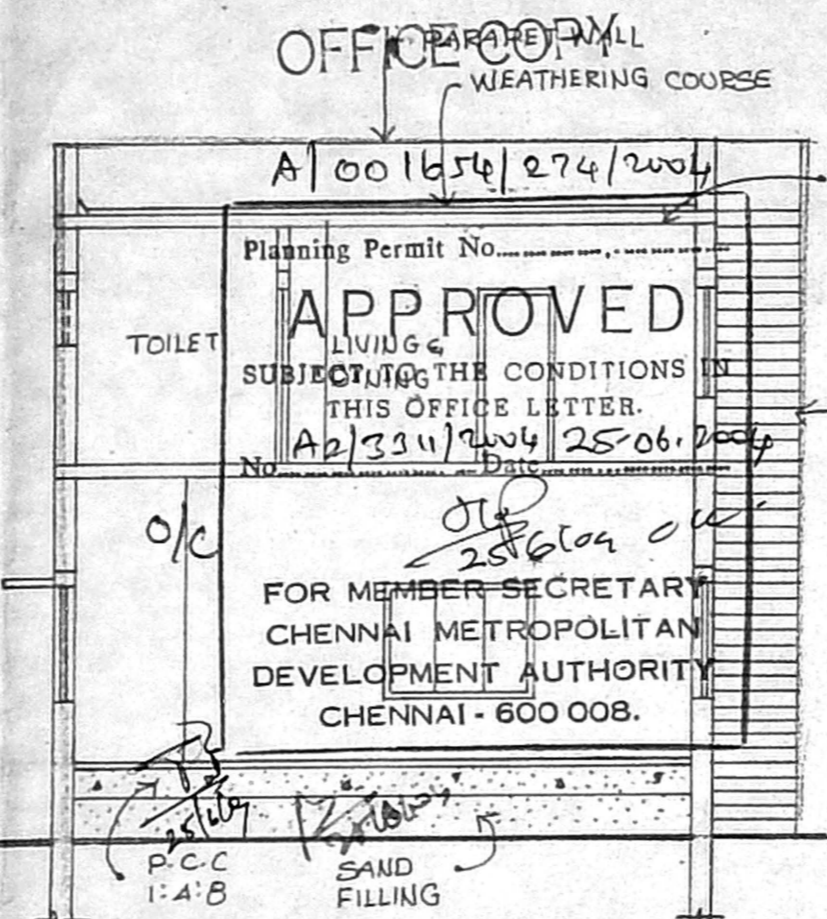


SECTION 'AB'

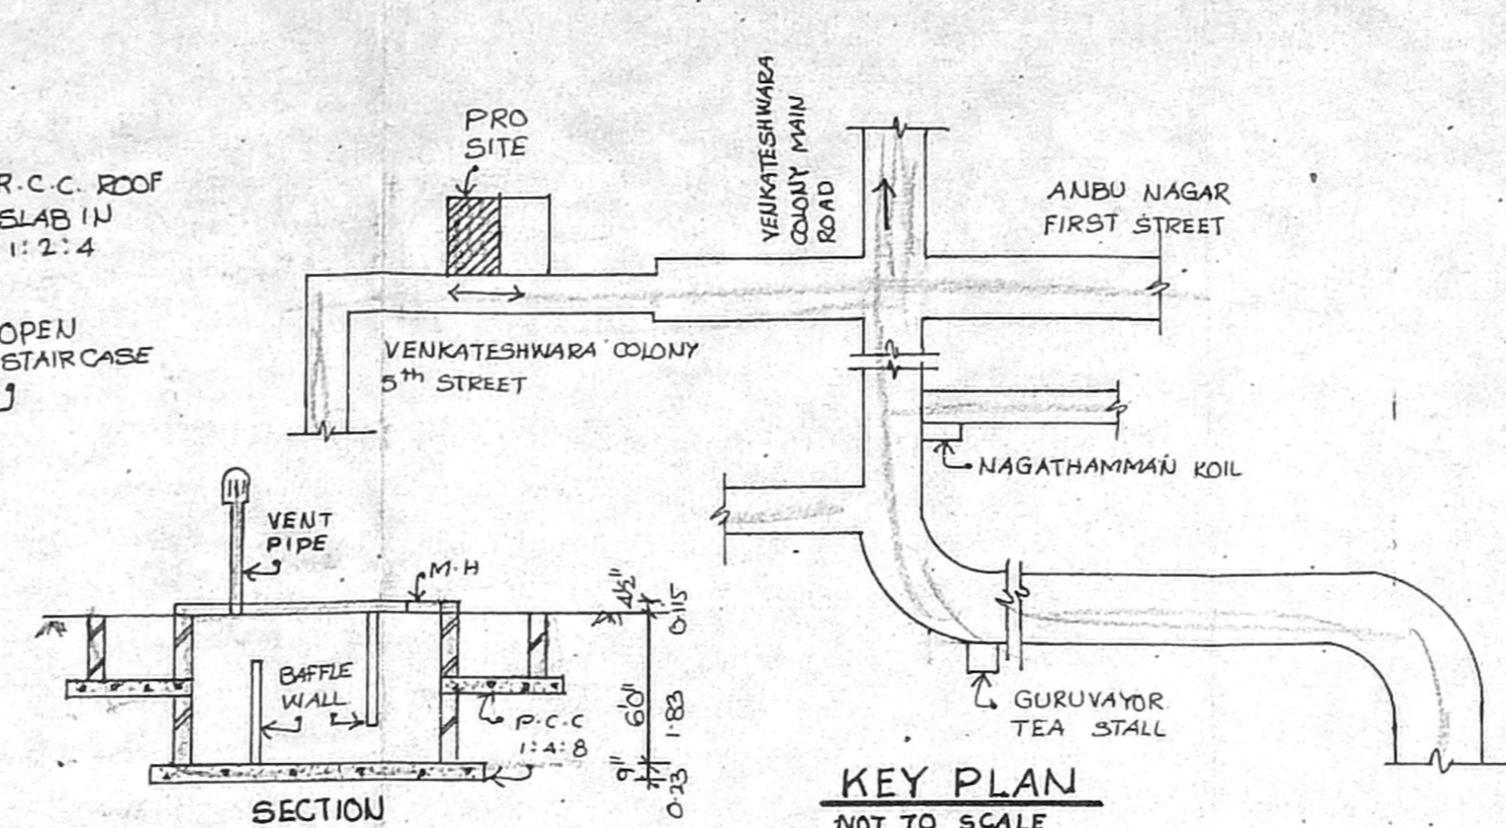


KEY PLAN
NOT TO SCALE

SECTION

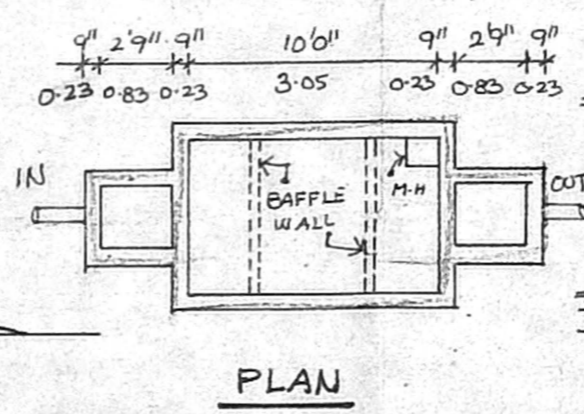

PLAN

SEPTIC TANK DETAILS

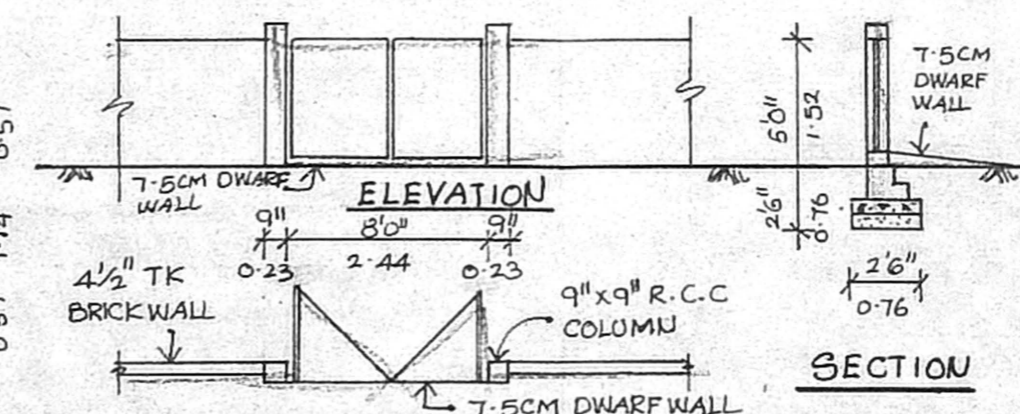


ELEVATION


PLAN

COMPOUND WALL DETAILS


SECTION

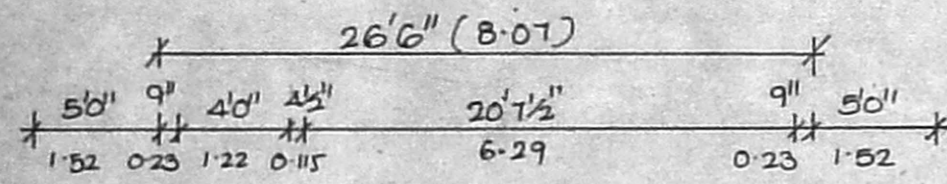


DWARF WALL DETAIL

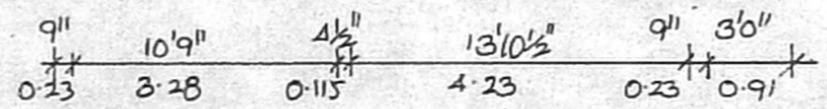

FIRST FLOOR PLAN

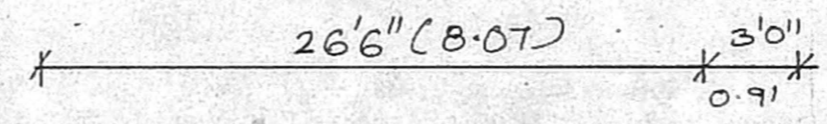


TERRACE FLOOR PLAN

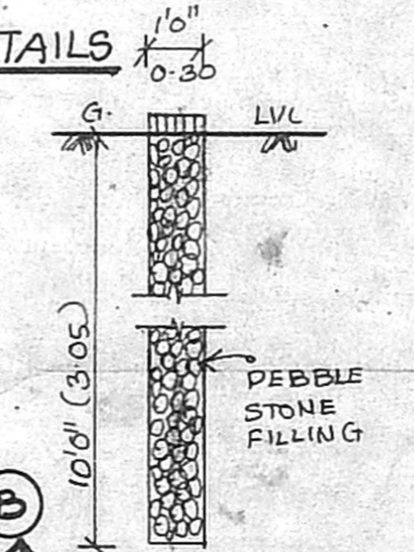

PERCOLATION PIT

FOUNDATION DETAIL

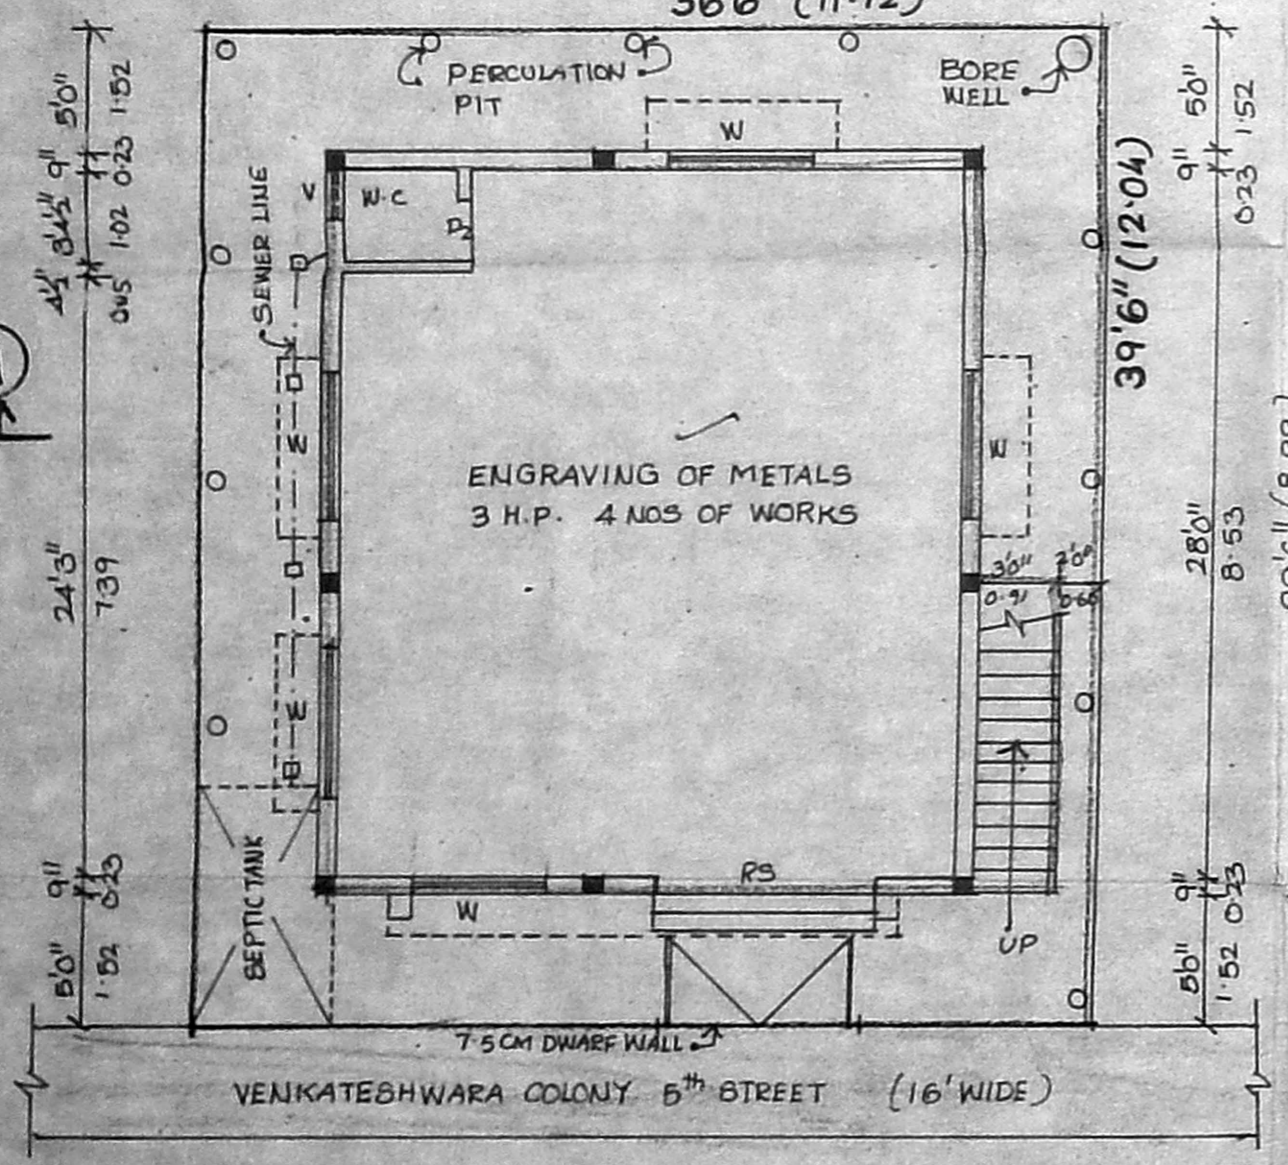

SITE CUM GROUND FLOOR PLAN

PLAN SHOWING THE PROPOSED CONSTRUCTION OF RESIDENTIAL BUILDING AT SURVEY NO: 17/4 PT. PLOT SURVEY T.S. NO. 21/2 (P.L.P.) P.A.I. BLOCK NO. 4 OF JUMBULUR VILLAGE (2) ENNAYAR. ZONE I. DIVISION NO. CHENNAI.

AREA STATEMENT

PLOT EXTENT	1441.75	133.99
GROUND FLOOR	781.75	72.65
FIRST FLOOR	781.75	72.65
TOTAL	1563.50	145.30
PLOT COVERAGE	54.22%	
F.S.I	1.08	

SCHEDULE OF JOINERY

MD	MAIN DOOR	3'6" x 7'0"	1.06 x 2.13
D1	DOOR	3'0" x 7'0"	0.91 x 2.13
D2	DOOR	2'6" x 7'0"	0.76 x 2.13
W1	WINDOW	6'0" x 4'6"	1.83 x 1.37
W2	WINDOW	4'0" x 4'6"	1.22 x 1.37
V	VENTILATOR	2'0" x 2'0"	0.60 x 0.60

COLOUR INDEX

PROPOSED - [Symbol] ROAD - [Symbol]
BOUNDARY - [Symbol] SEWER LINE - [Symbol]

SCALE - 1" = 8'0"

DATE - 13-03-2004.

OWNER

*M/s. Santhana Renu.
N.N. Senthil Kumar*

LICENSED SURVEYOR

S. ATHIYAMAN, B.E.,
Class-I, Licensed Surveyor - No. 192
Corporation of Chennai
3, Nathamuni Street, T. Nagar,
Chennai - 17. Phone: 2815 0824
Mobile: 31088440