



OFFICE COPY


APPROVED
 SUBJECT TO THE CONDITIONS IN THIS OFFICE LETTER.
 Planning Permit No. 209/2004
 No. 82320/04 Date 13-5-2004
 FOR MEMBER SECRETARY
 CHENNAI METROPOLITAN
 DEVELOPMENT AUTHORITY
 CHENNAI - 600 008.

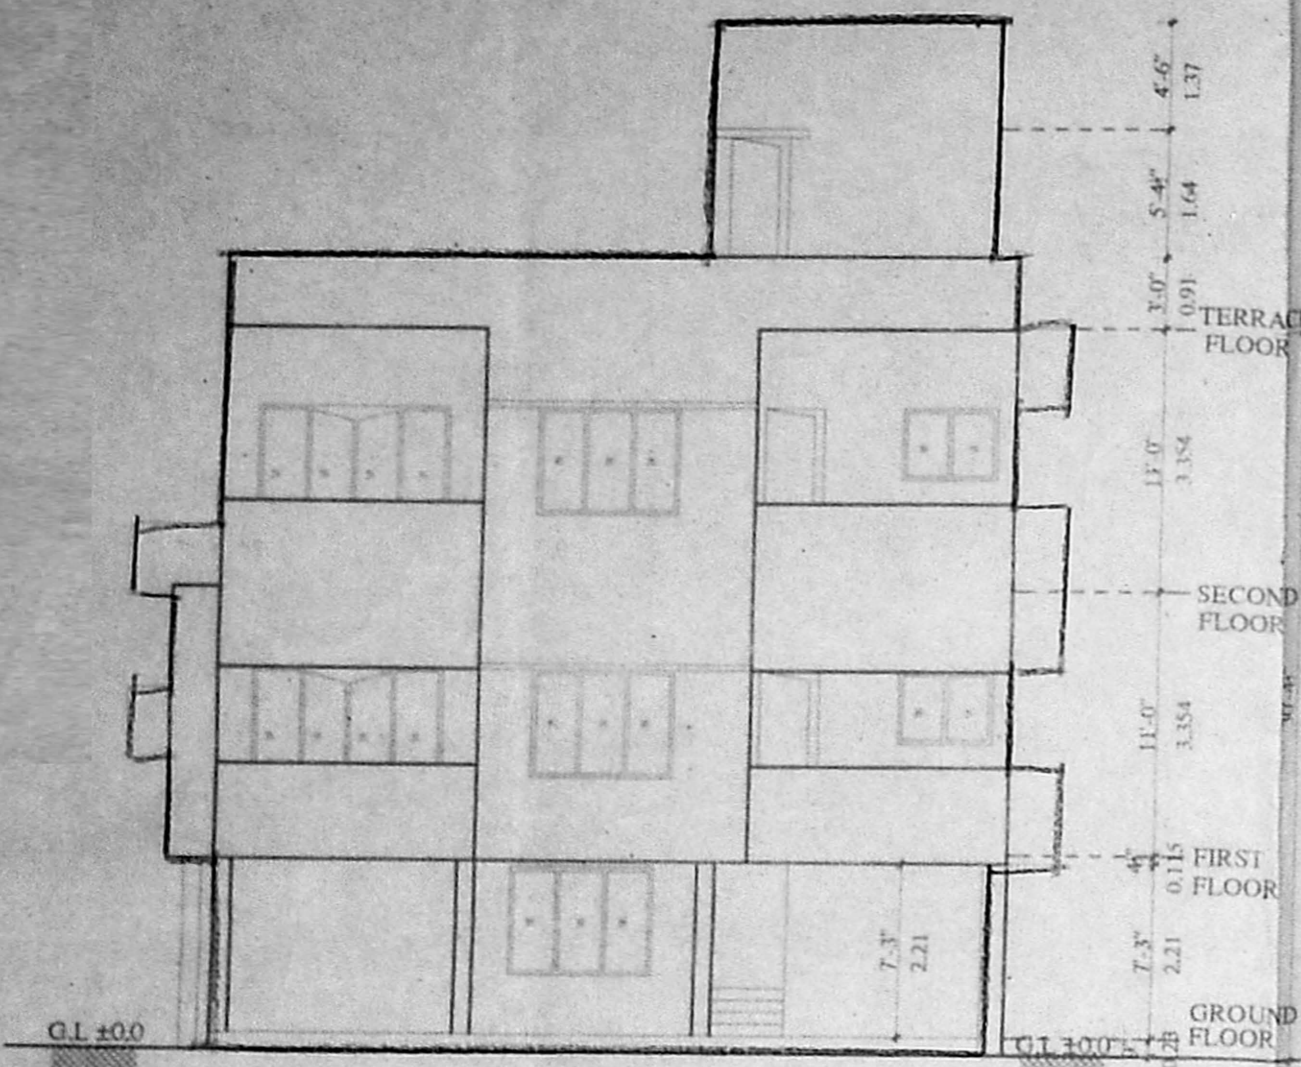

ELEVATION

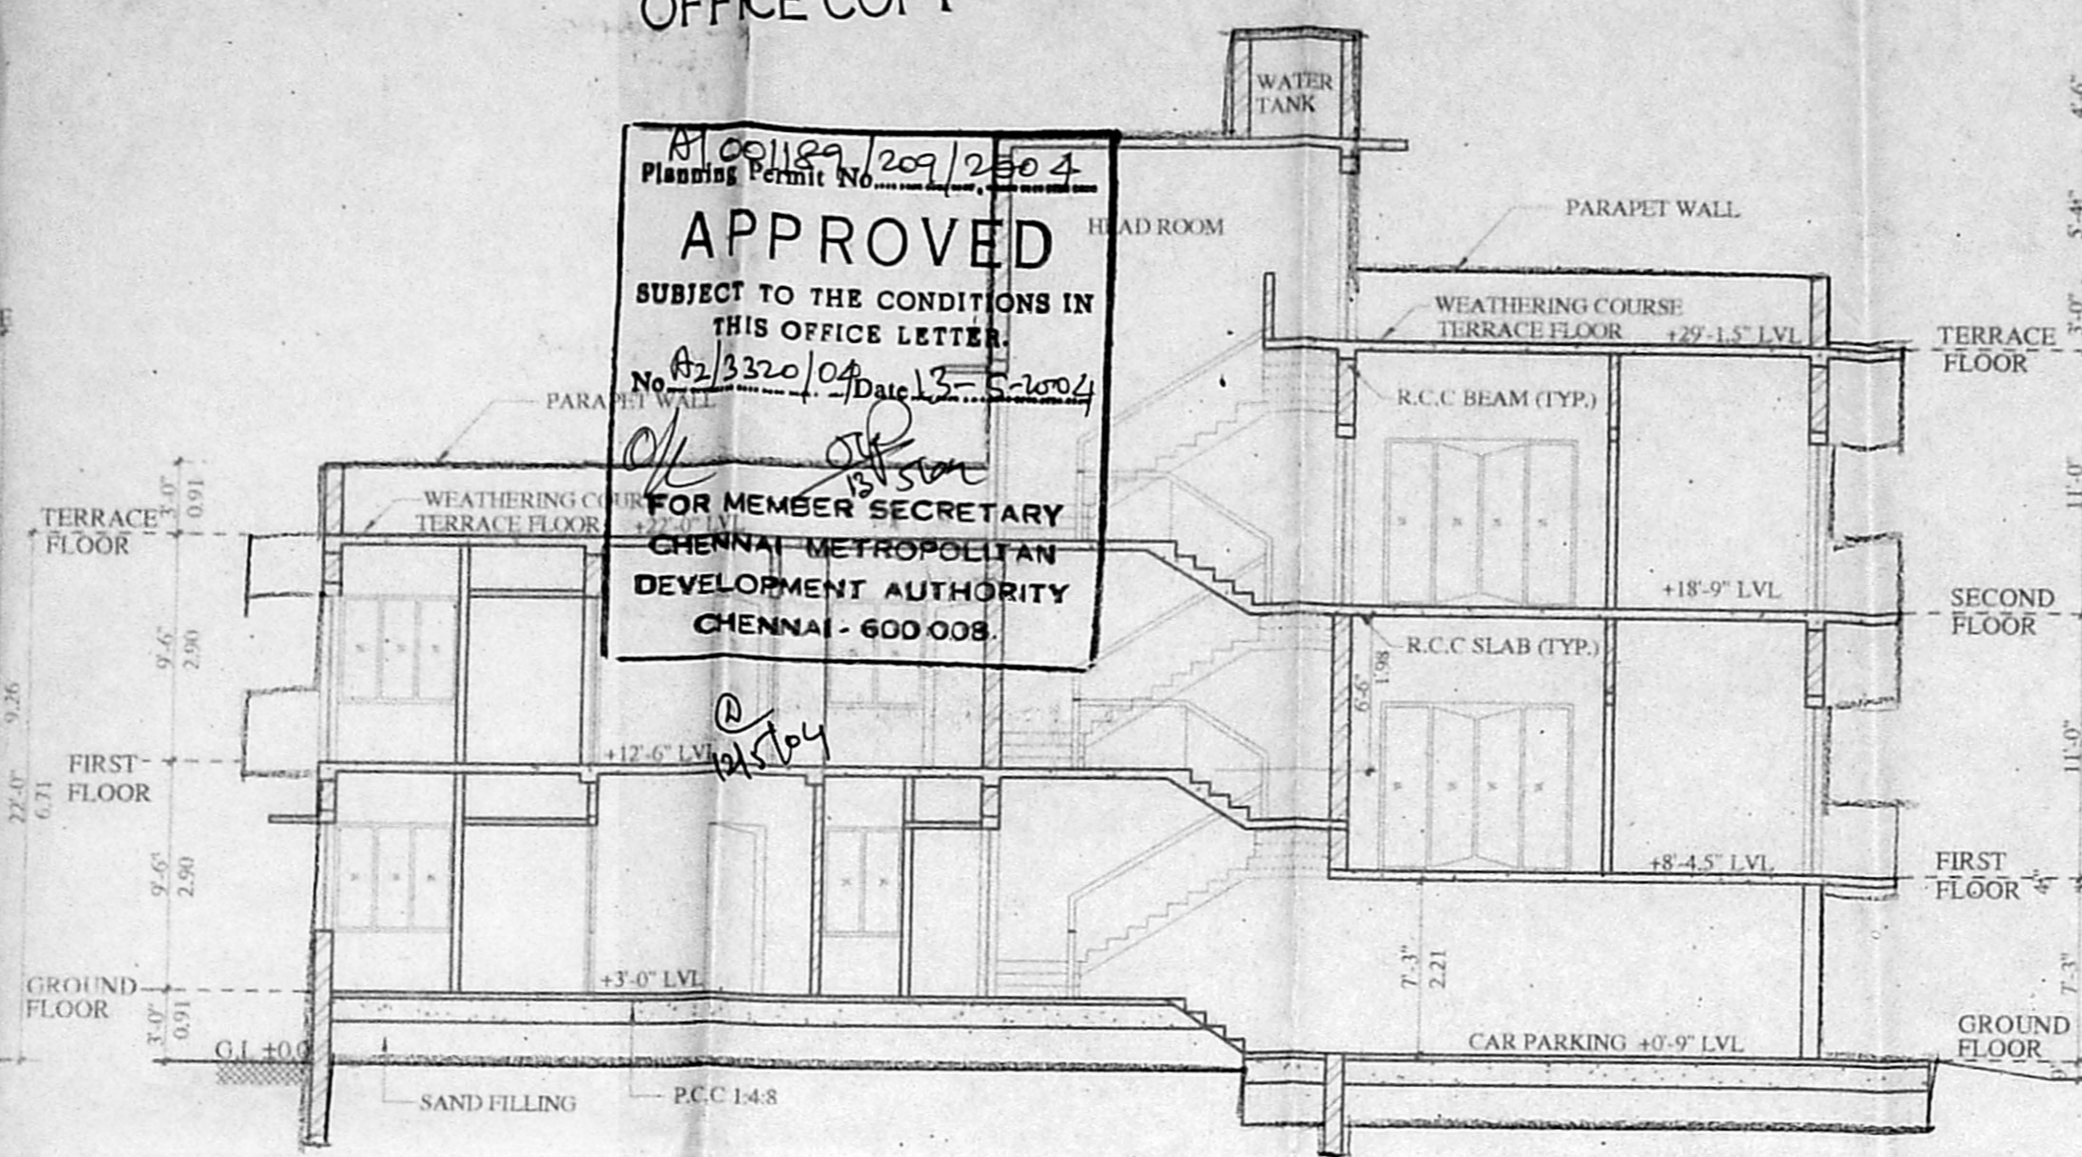

SECTION AA

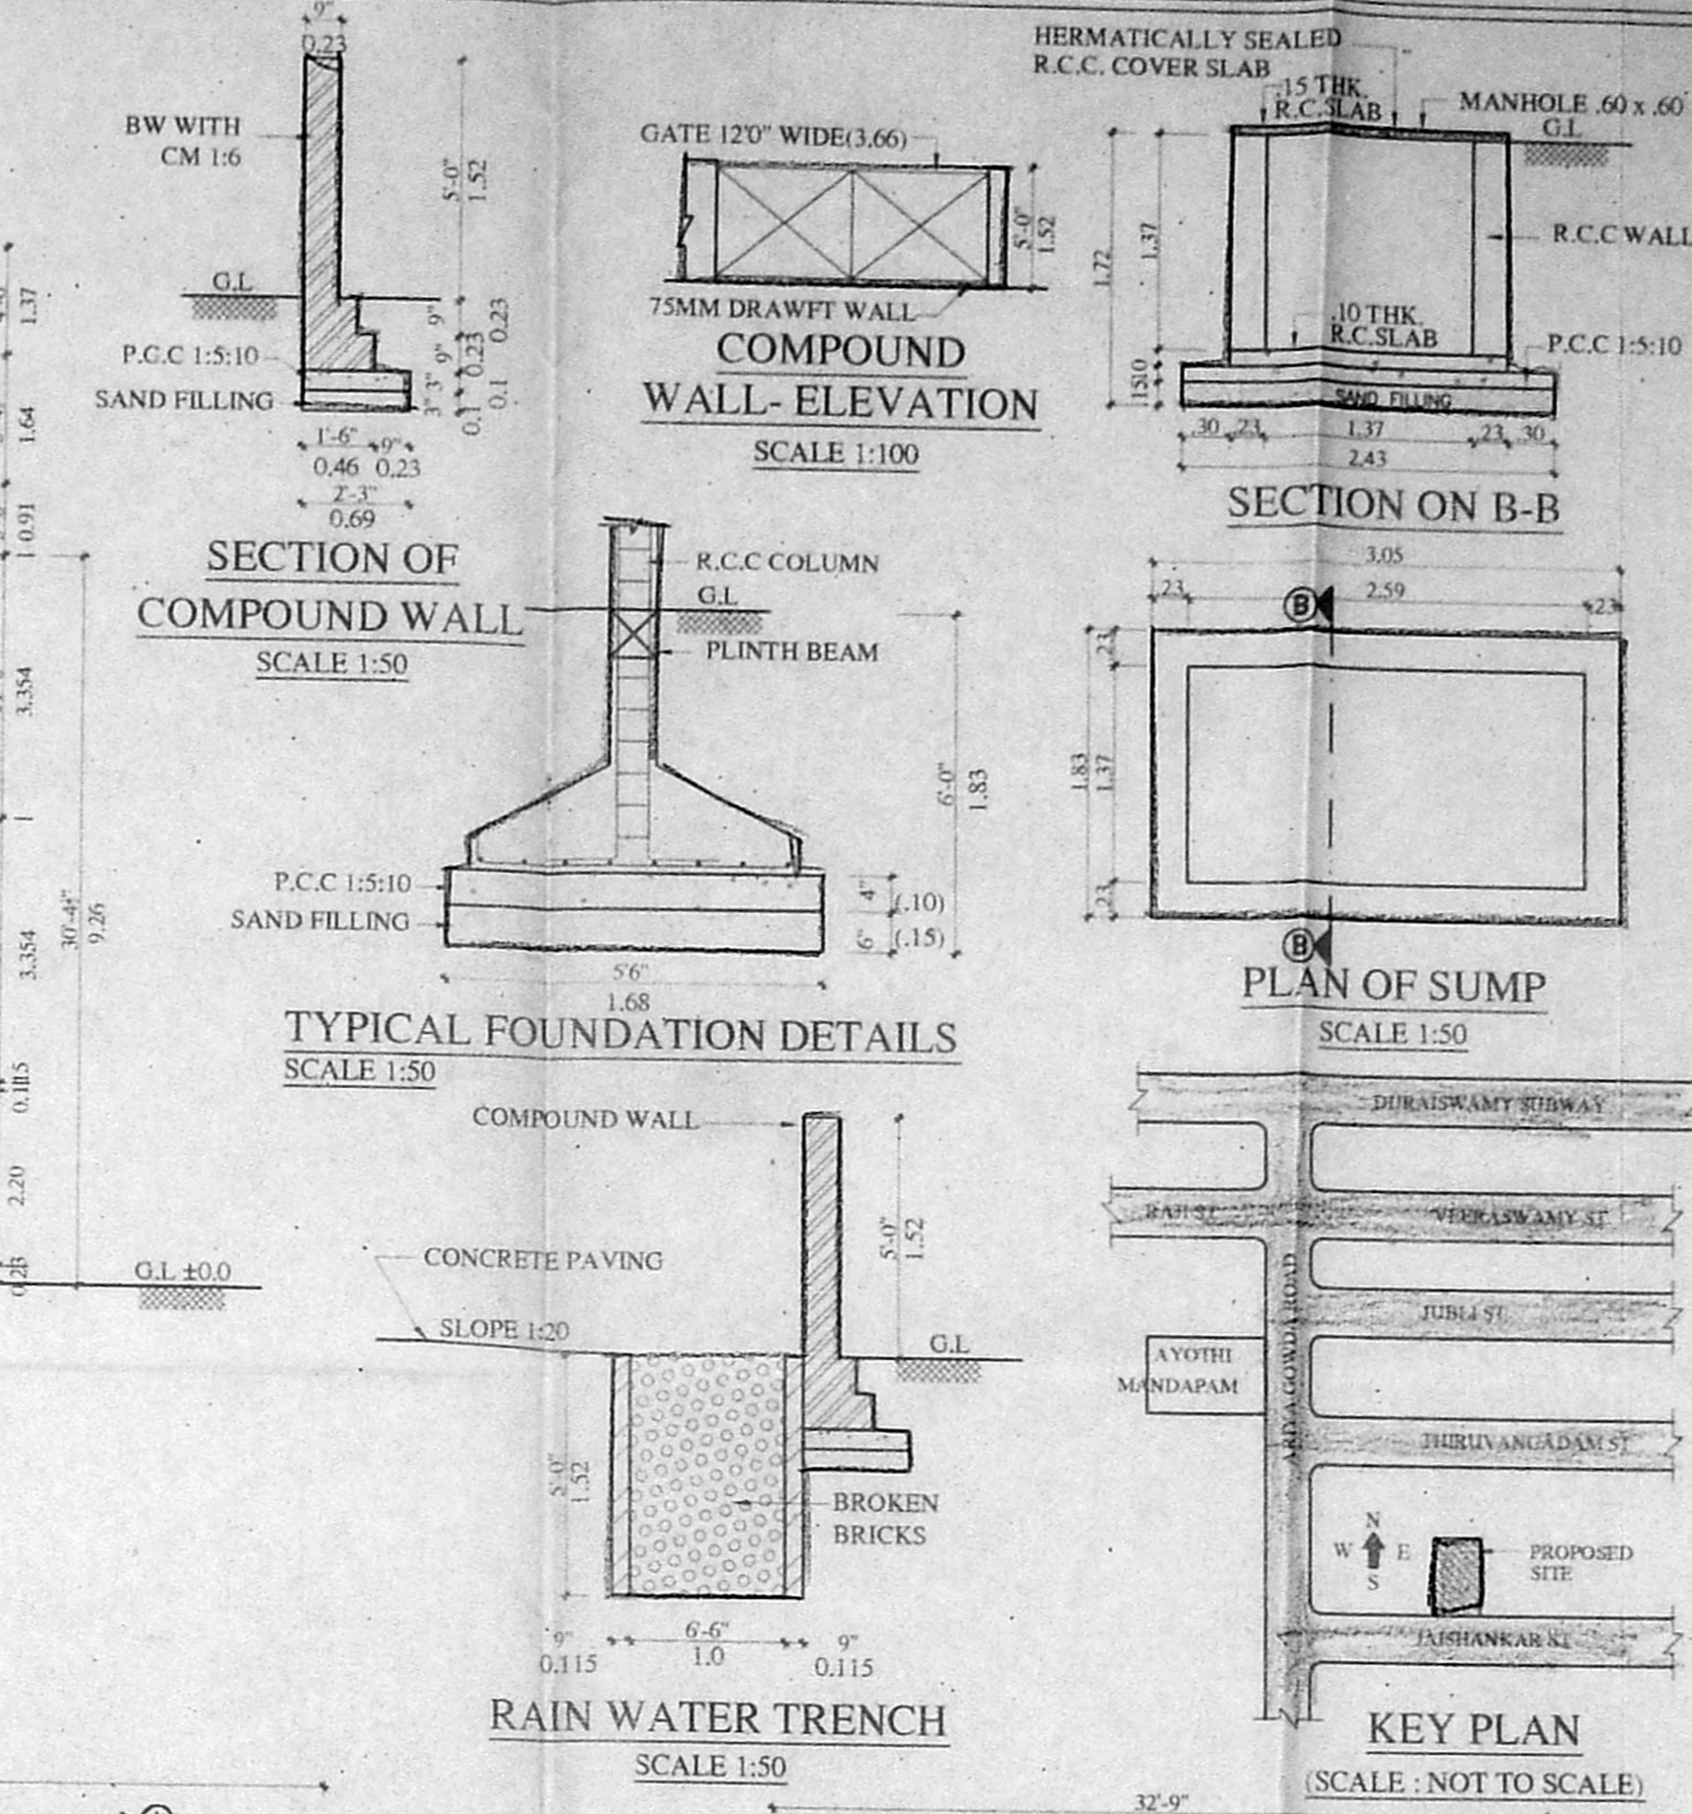

SECTION OF COMPOUND WALL
SCALE 1:50

TYPICAL FOUNDATION DETAILS
SCALE 1:50

RAIN WATER TRENCH
SCALE 1:50

SECTION ON B-B

PLAN OF SUMP
SCALE 1:50

KEY PLAN
(SCALE: NOT TO SCALE)

| JOINERY DETAILS | | |
|-----------------|---------------------|-------------|
| NAME | DESCRIPTION | SIZE |
| MD | MAIN DOOR | 1.07 x 2.10 |
| D | DOOR | 0.91 x 2.10 |
| D2 | DOOR | 0.75 x 2.10 |
| FD | FRENCH DOOR | 2.44 x 2.10 |
| FD1 | FRENCH DOOR | 2.13 x 2.10 |
| W | WINDOW | 2.44 x 1.37 |
| W3 | WINDOW | 0.83 x 1.37 |
| W4 | WINDOW | 0.37 x 1.37 |
| W5 | WINDOW | 2.22 x 1.37 |
| W6 | WINDOW | 0.91 x 1.37 |
| W7 | WINDOW | 0.91 x 1.37 |
| KW | KITCHEN WINDOW D.P. | 0.82 x 1.37 |
| V | VENTILATOR | 0.60 x 0.60 |

| AREA STATEMENT | |
|---------------------------------|-------------|
| PLOT AREA AS PER PATTA | 346.87 SQ.M |
| PLOT AREA AS PER SITE | 340.47 SQ.M |
| GROUND FLOOR | 133.37 SQ.M |
| FIRST FLOOR | 221.11 SQ.M |
| SECOND FLOOR | 90.57 SQ.M |
| TOTAL AREA | 445.05 SQ.M |
| F.S.I PROVIDED - 1.31 | |
| PLOT COVERAGE PROVIDED - 64.9 % | |
| TOTAL NO. OF CARS | 3 |

| COLOUR INDEX: | |
|---------------------|--|
| PROPOSED SHOWN THUS | |
| BOUNDARY SHOWN THUS | |
| ROAD SHOWN THUS | |
| SEWER LINE | |

PLAN SHOWING THE PROPOSED CONSTRUCTION OF RESIDENTIAL BUILDING AT DOOR No : 18, JAISHANKAR STRET, WEST MAMBALAM, CHENNAI - 33 IN R.S.No : 172/1-A, T.S. No : 48, BLOCK No : 41, KODAMBAKKAM VILLAGE, CHENNAI.

DIVISION : 125
 ZONE : VIII


SCALE : 1:100 DATE : 29/04/2004

GROUND FLOOR, FIRST FLOOR, SECOND FLOOR, TERRACE FLOOR FRONT ELEVATION & SECTION A-A.


OWNER / POWER AGENT

SIG. OF THE OWNER.


LICENSED SURVEYOR
 Er. S. BALACHANDAR, B.E.
 Civil & Structural Consultant
 and Licensed Surveyor Class-I No. 398
 Corporation of Chennai
 708, LIG-I, TNHB Colony, Velachery,
 CHENNAI - 600 042. Ph : 255 10 92

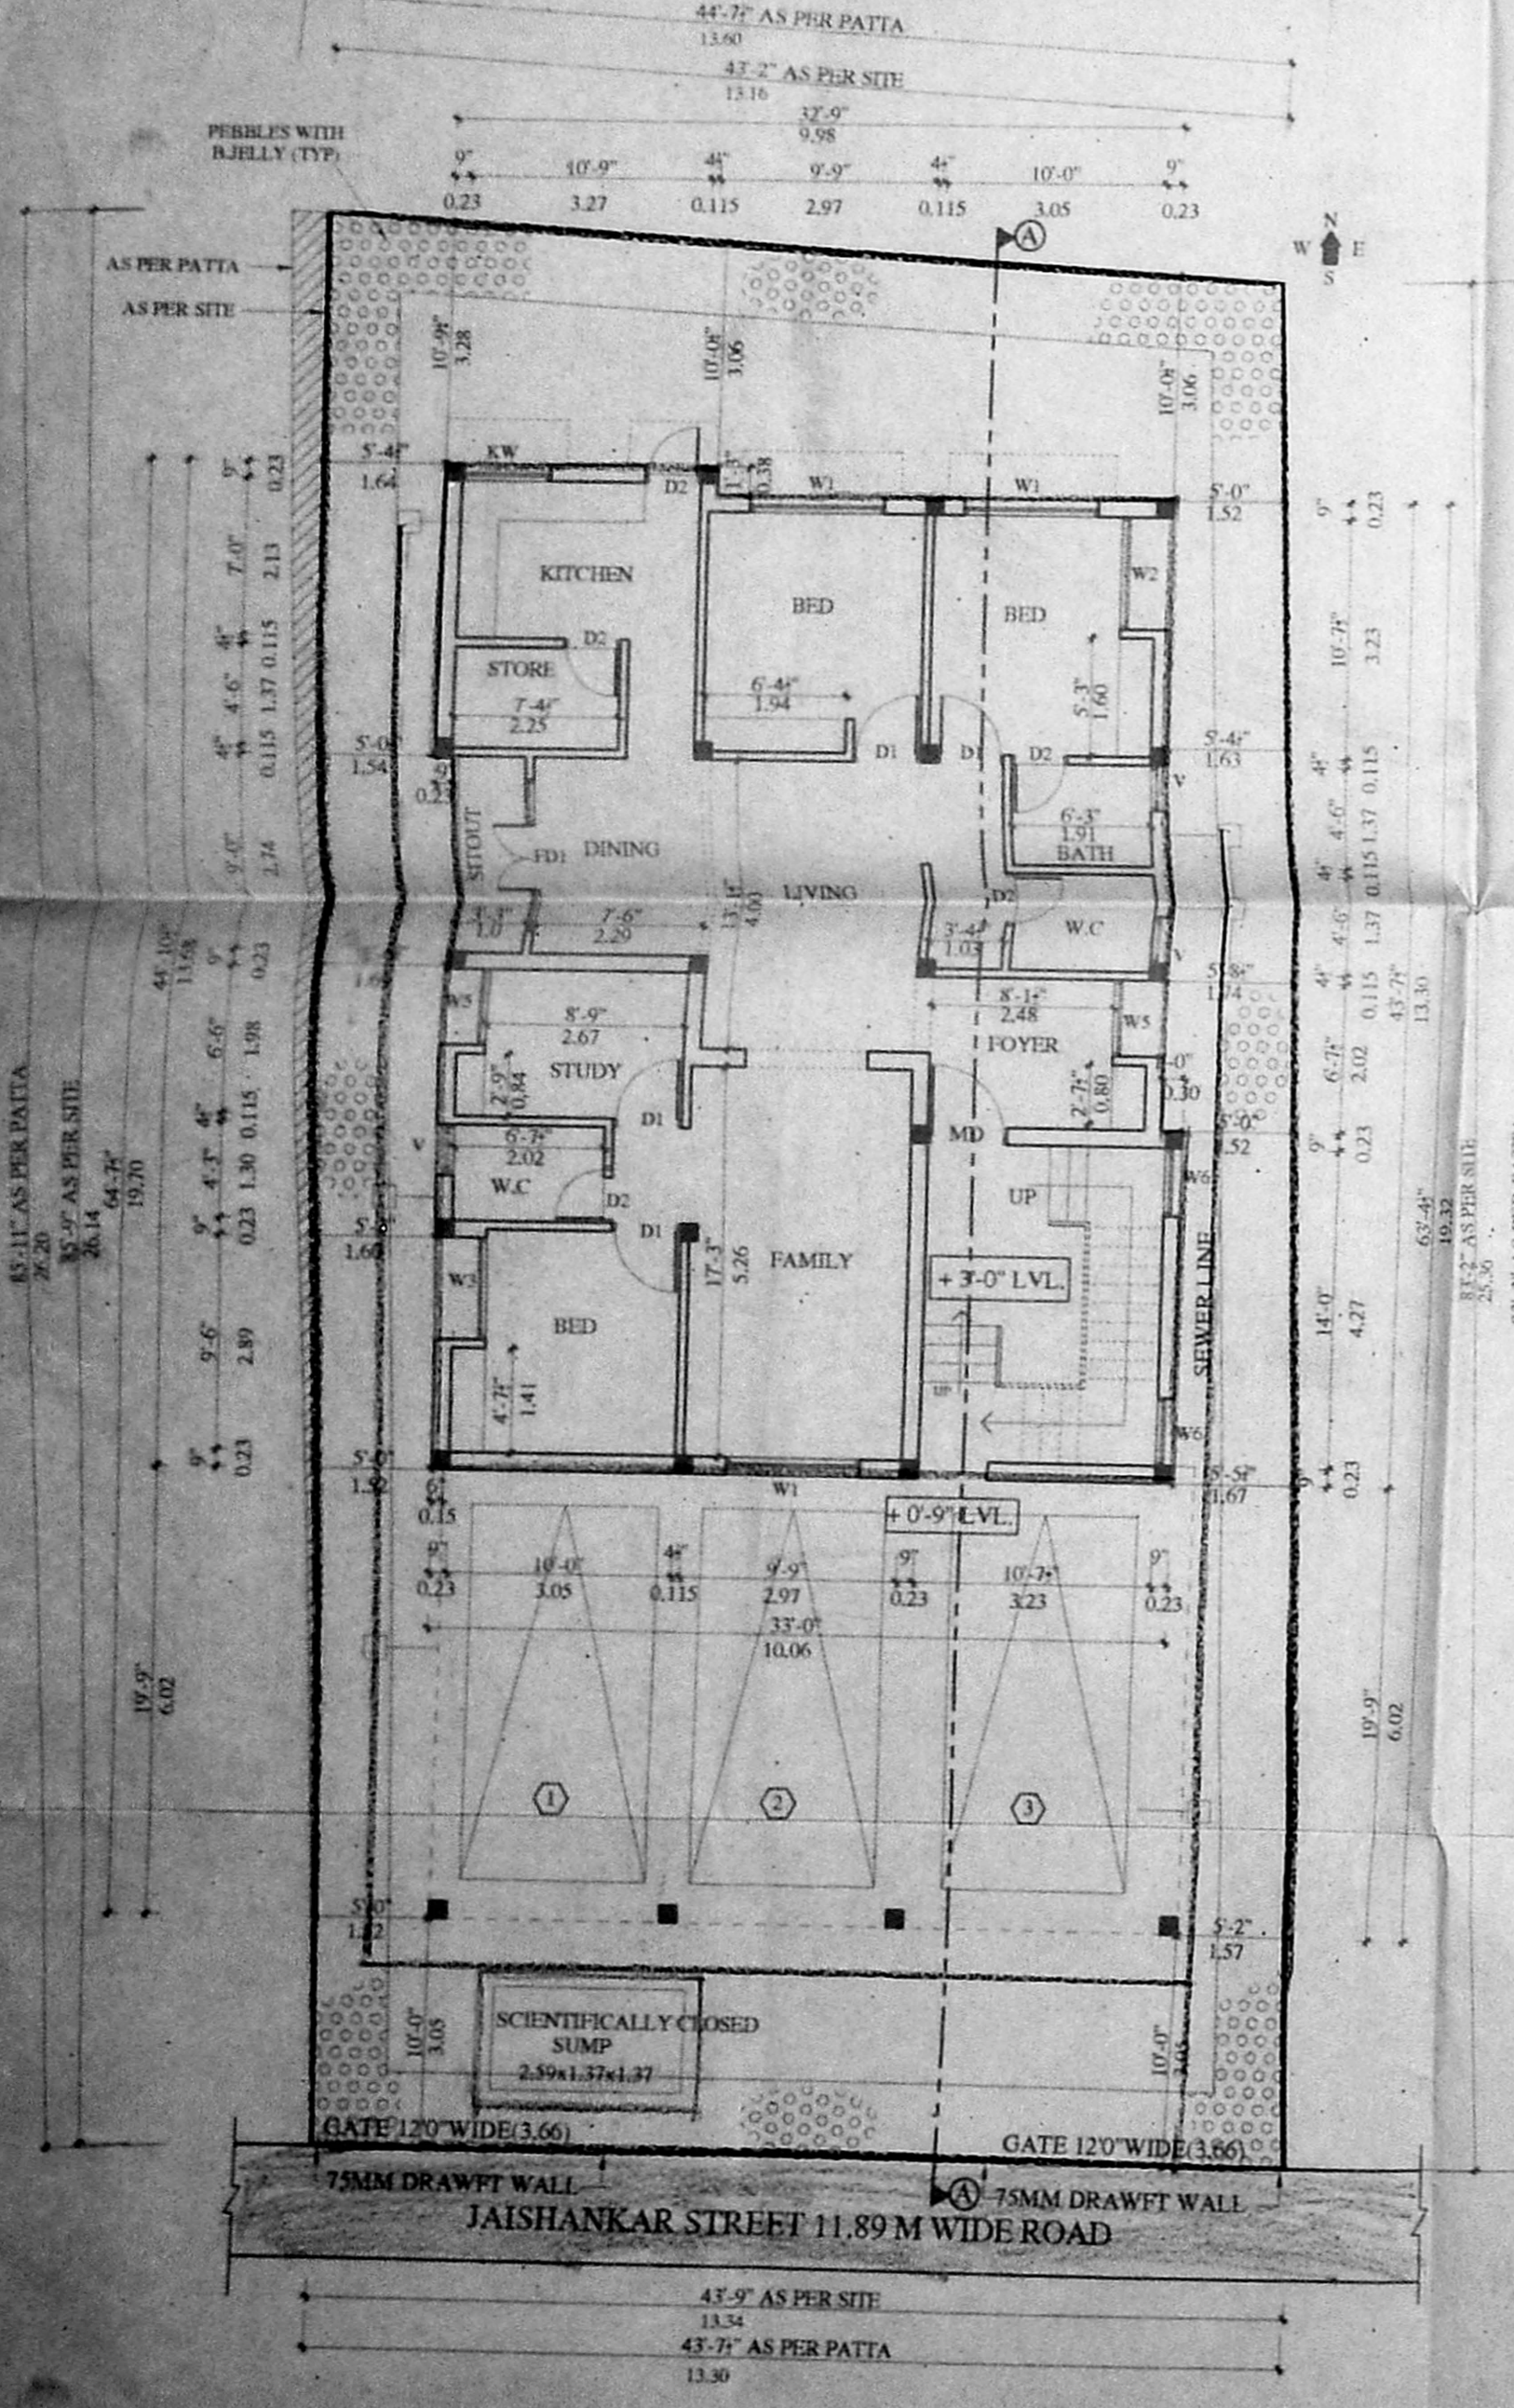


SITE / STILT / GROUND FLOOR PLAN

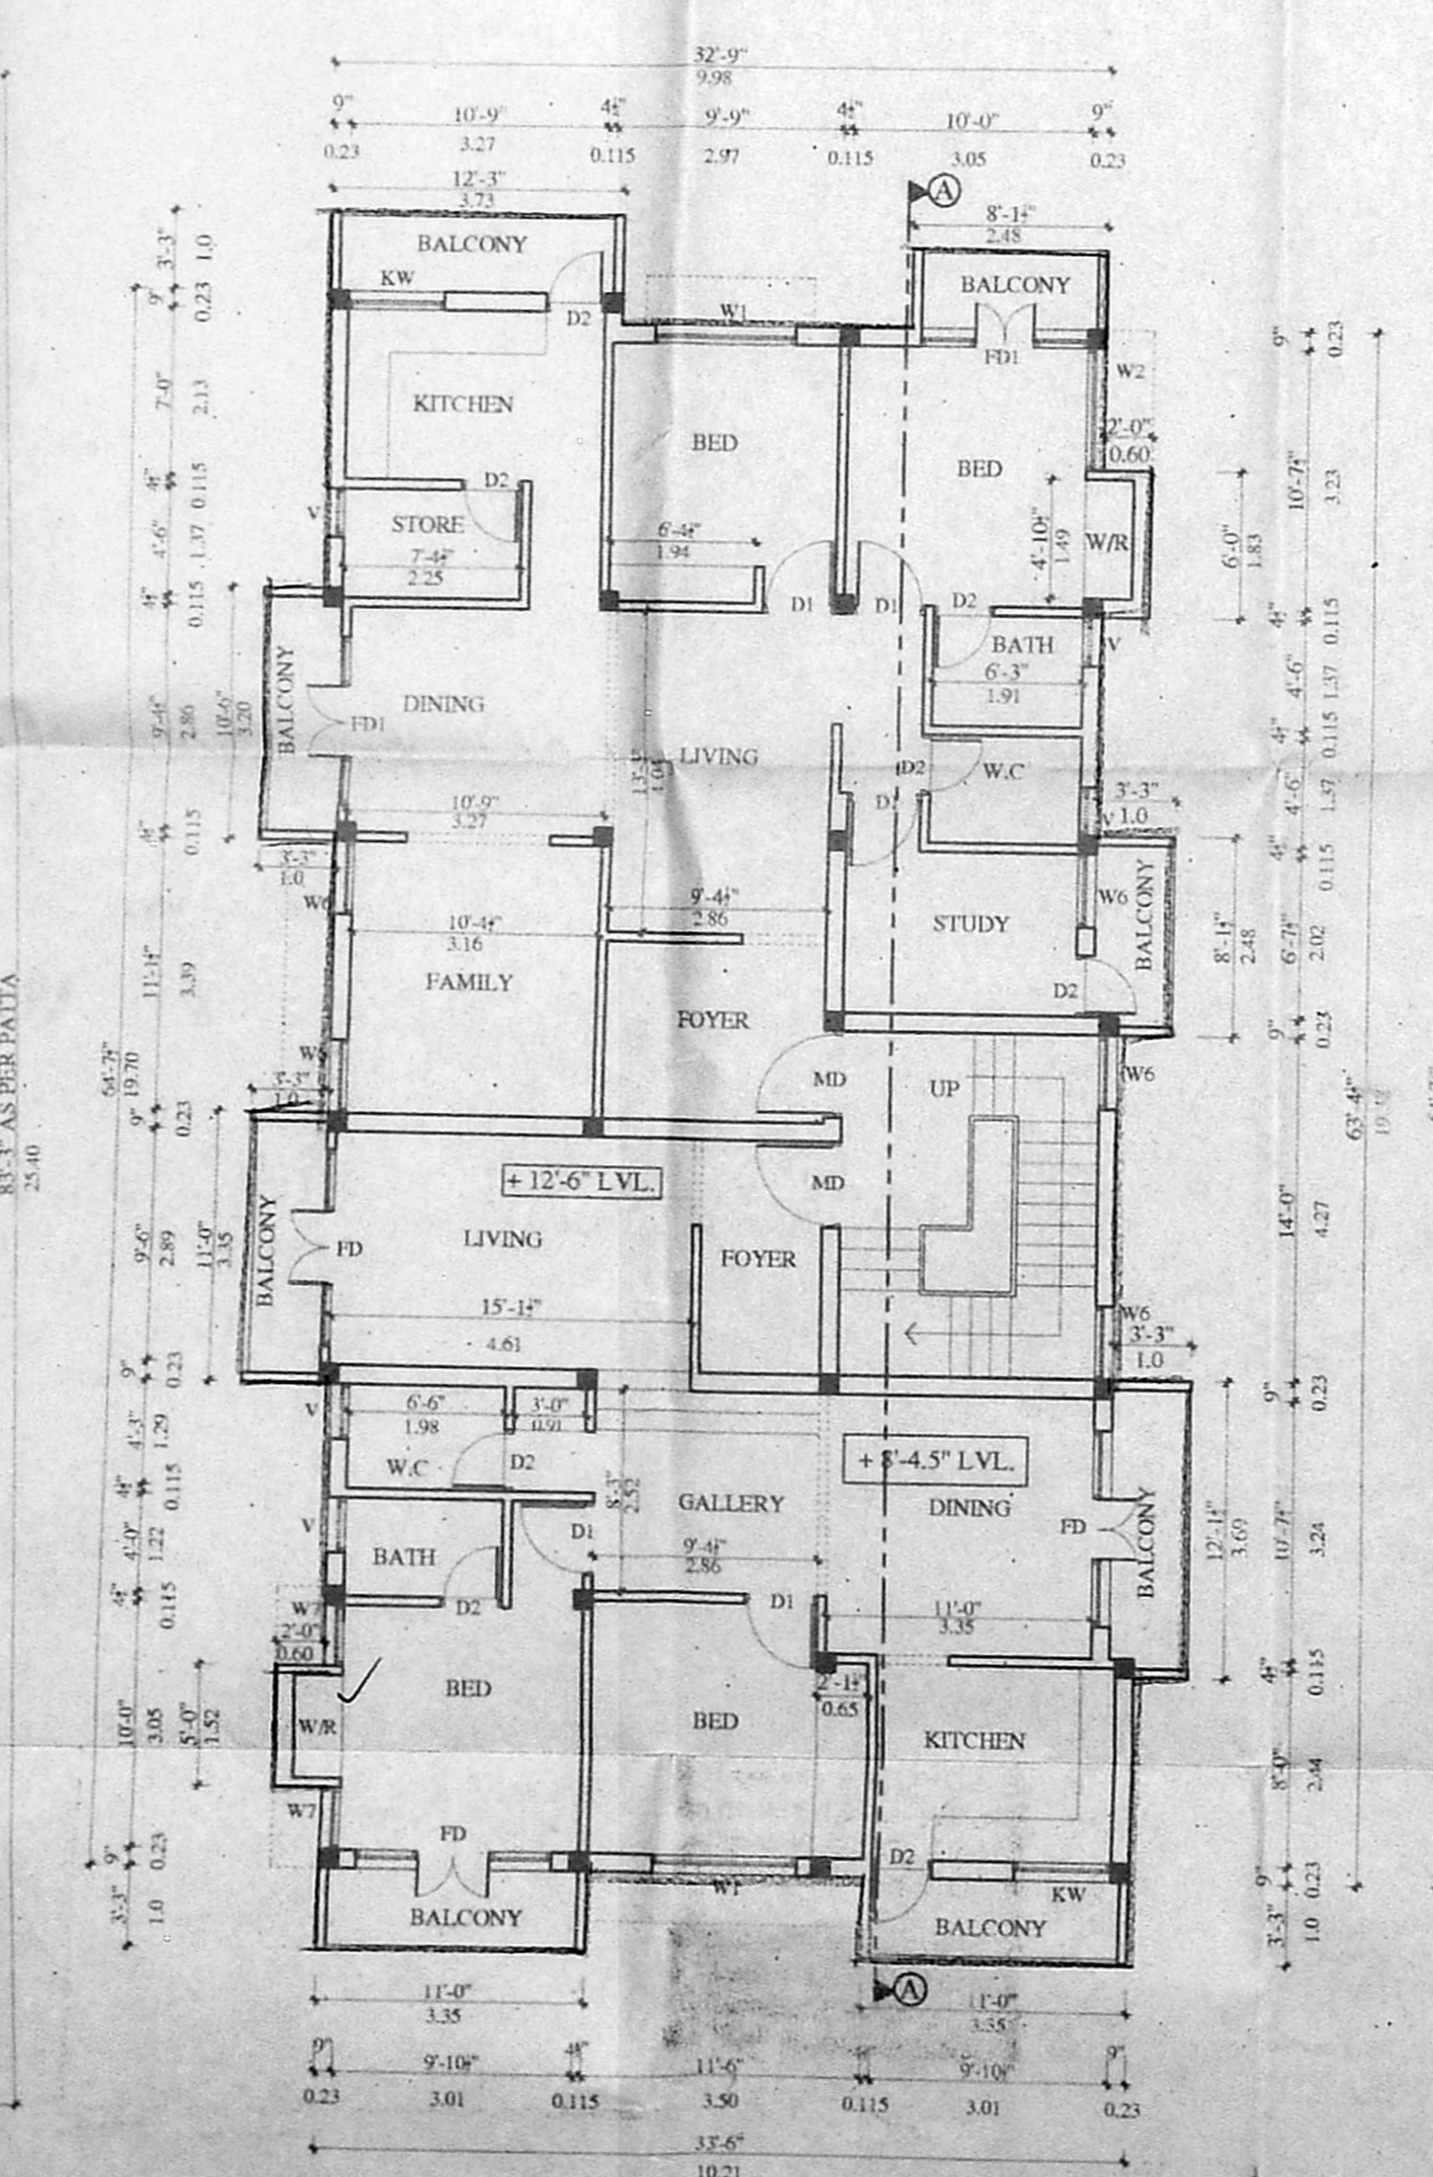

FIRST FLOOR PLAN

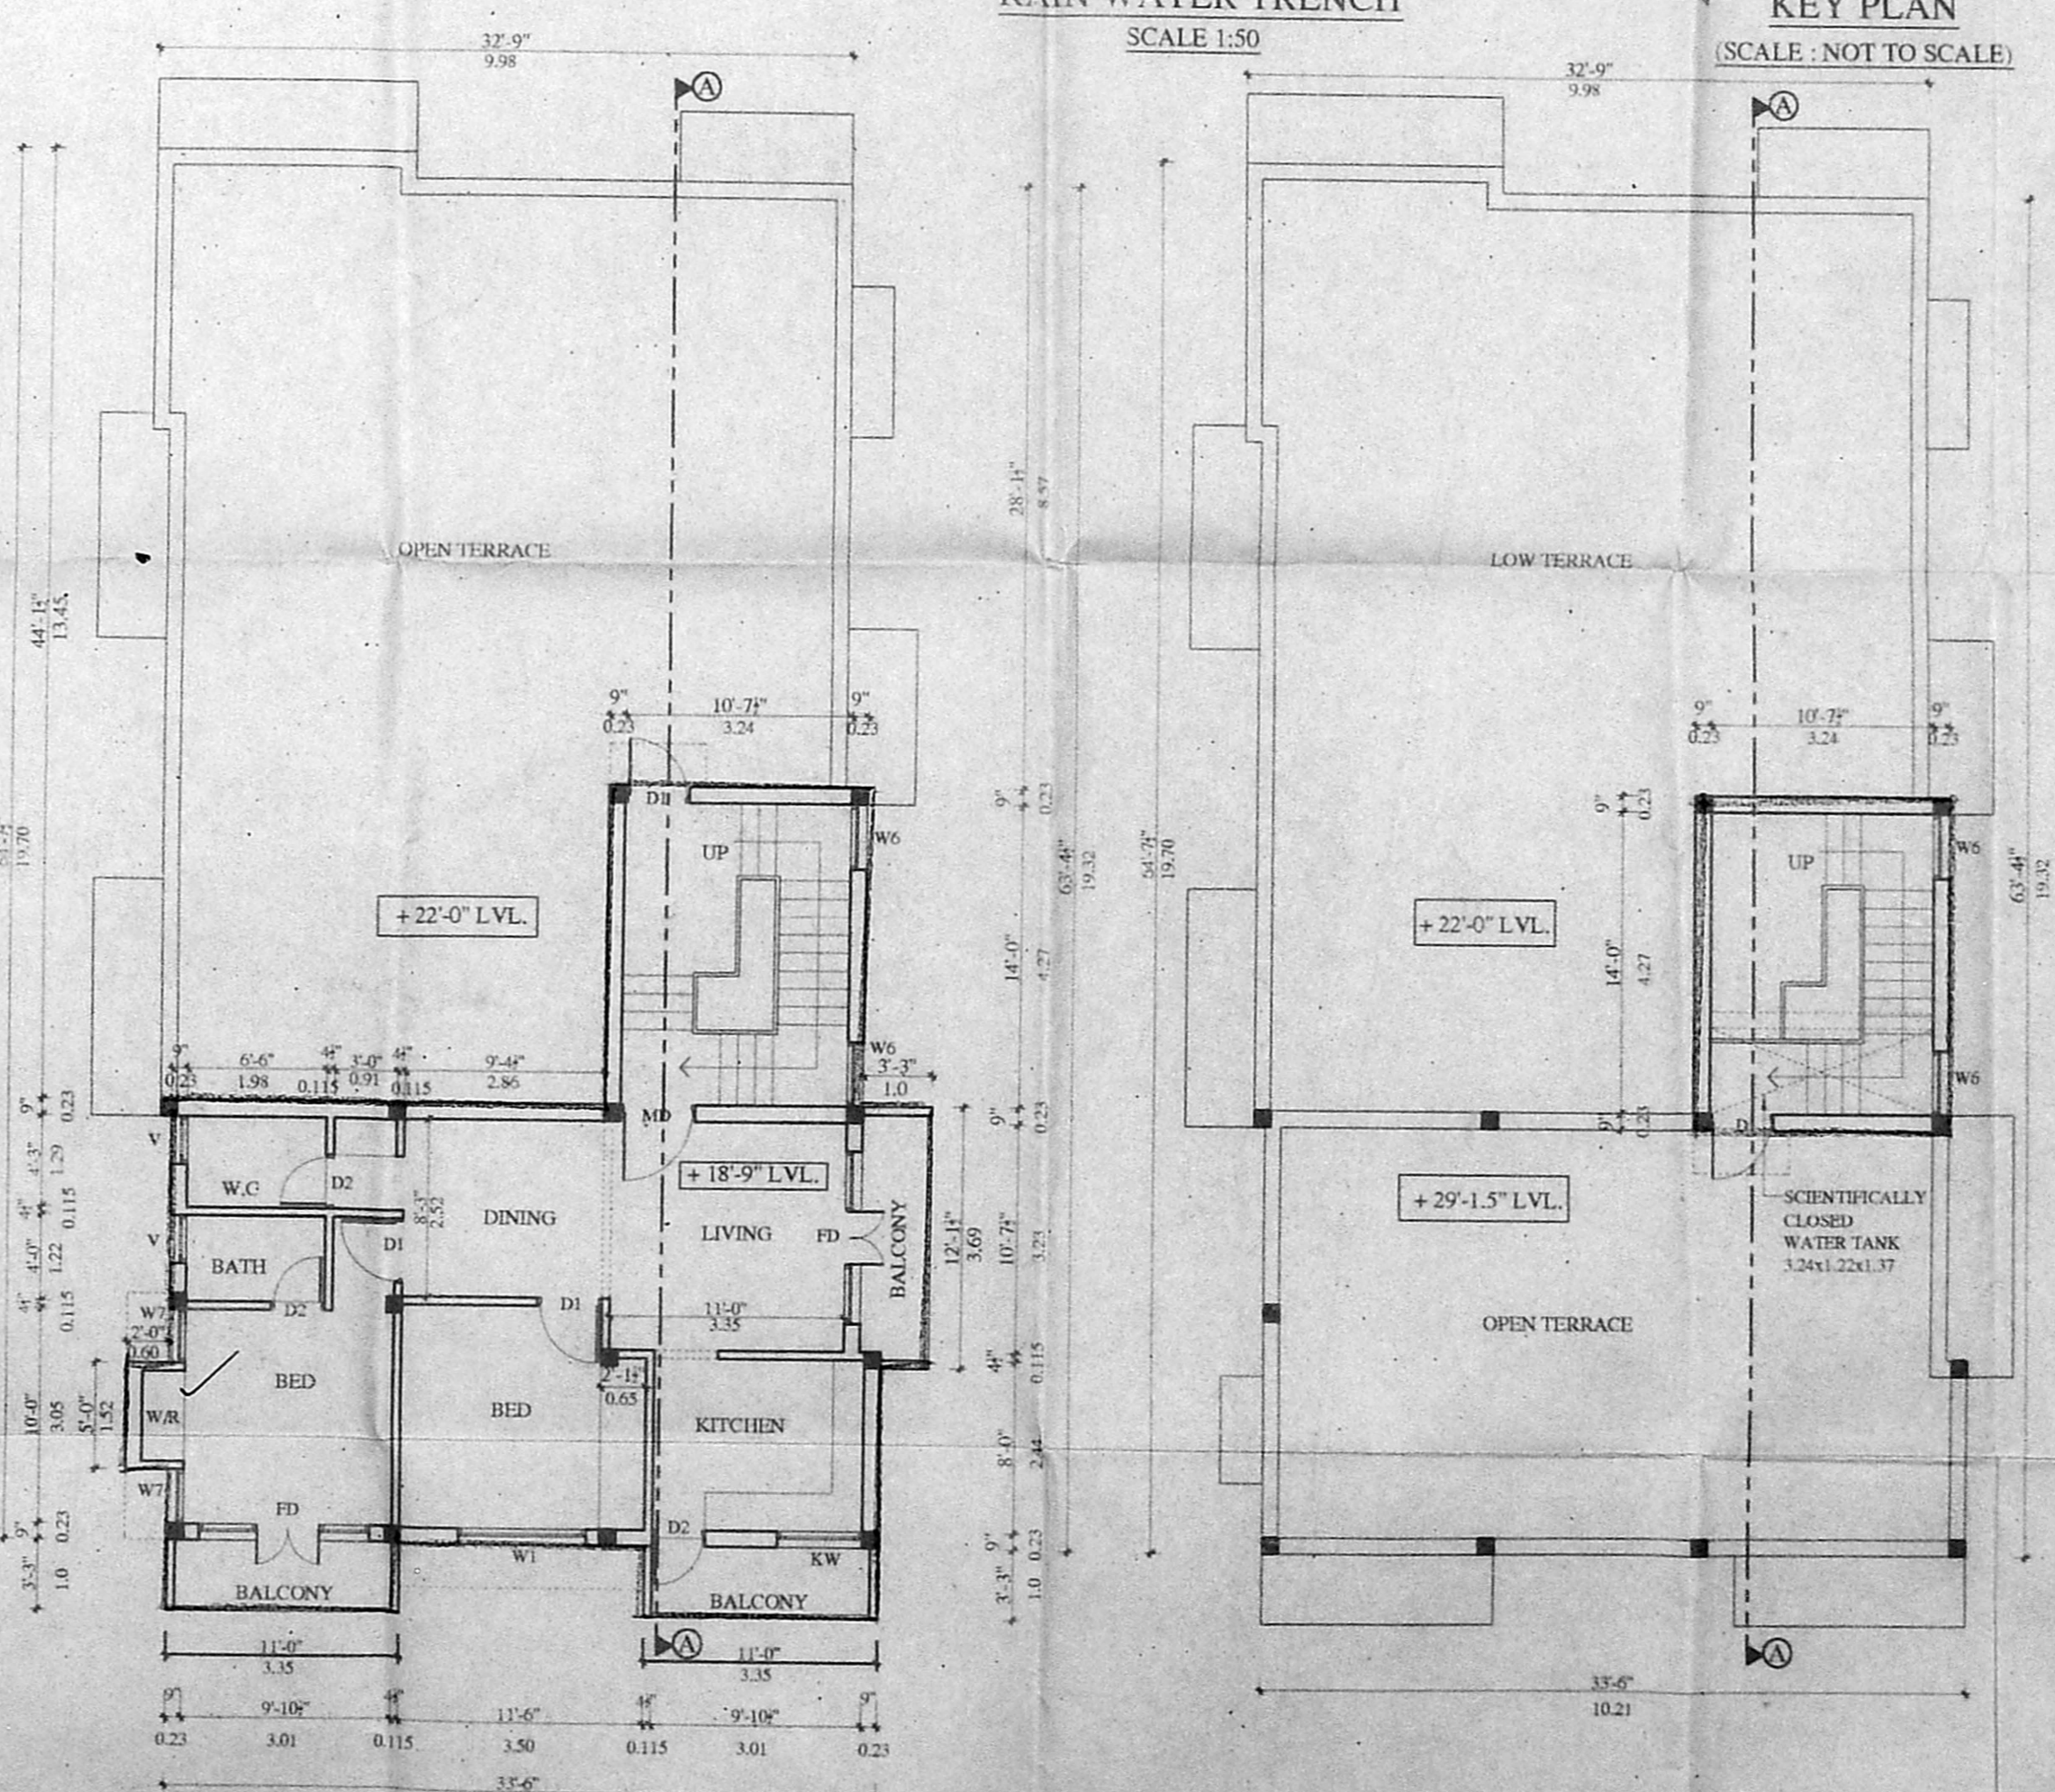

SECOND FLOOR PLAN (PART)

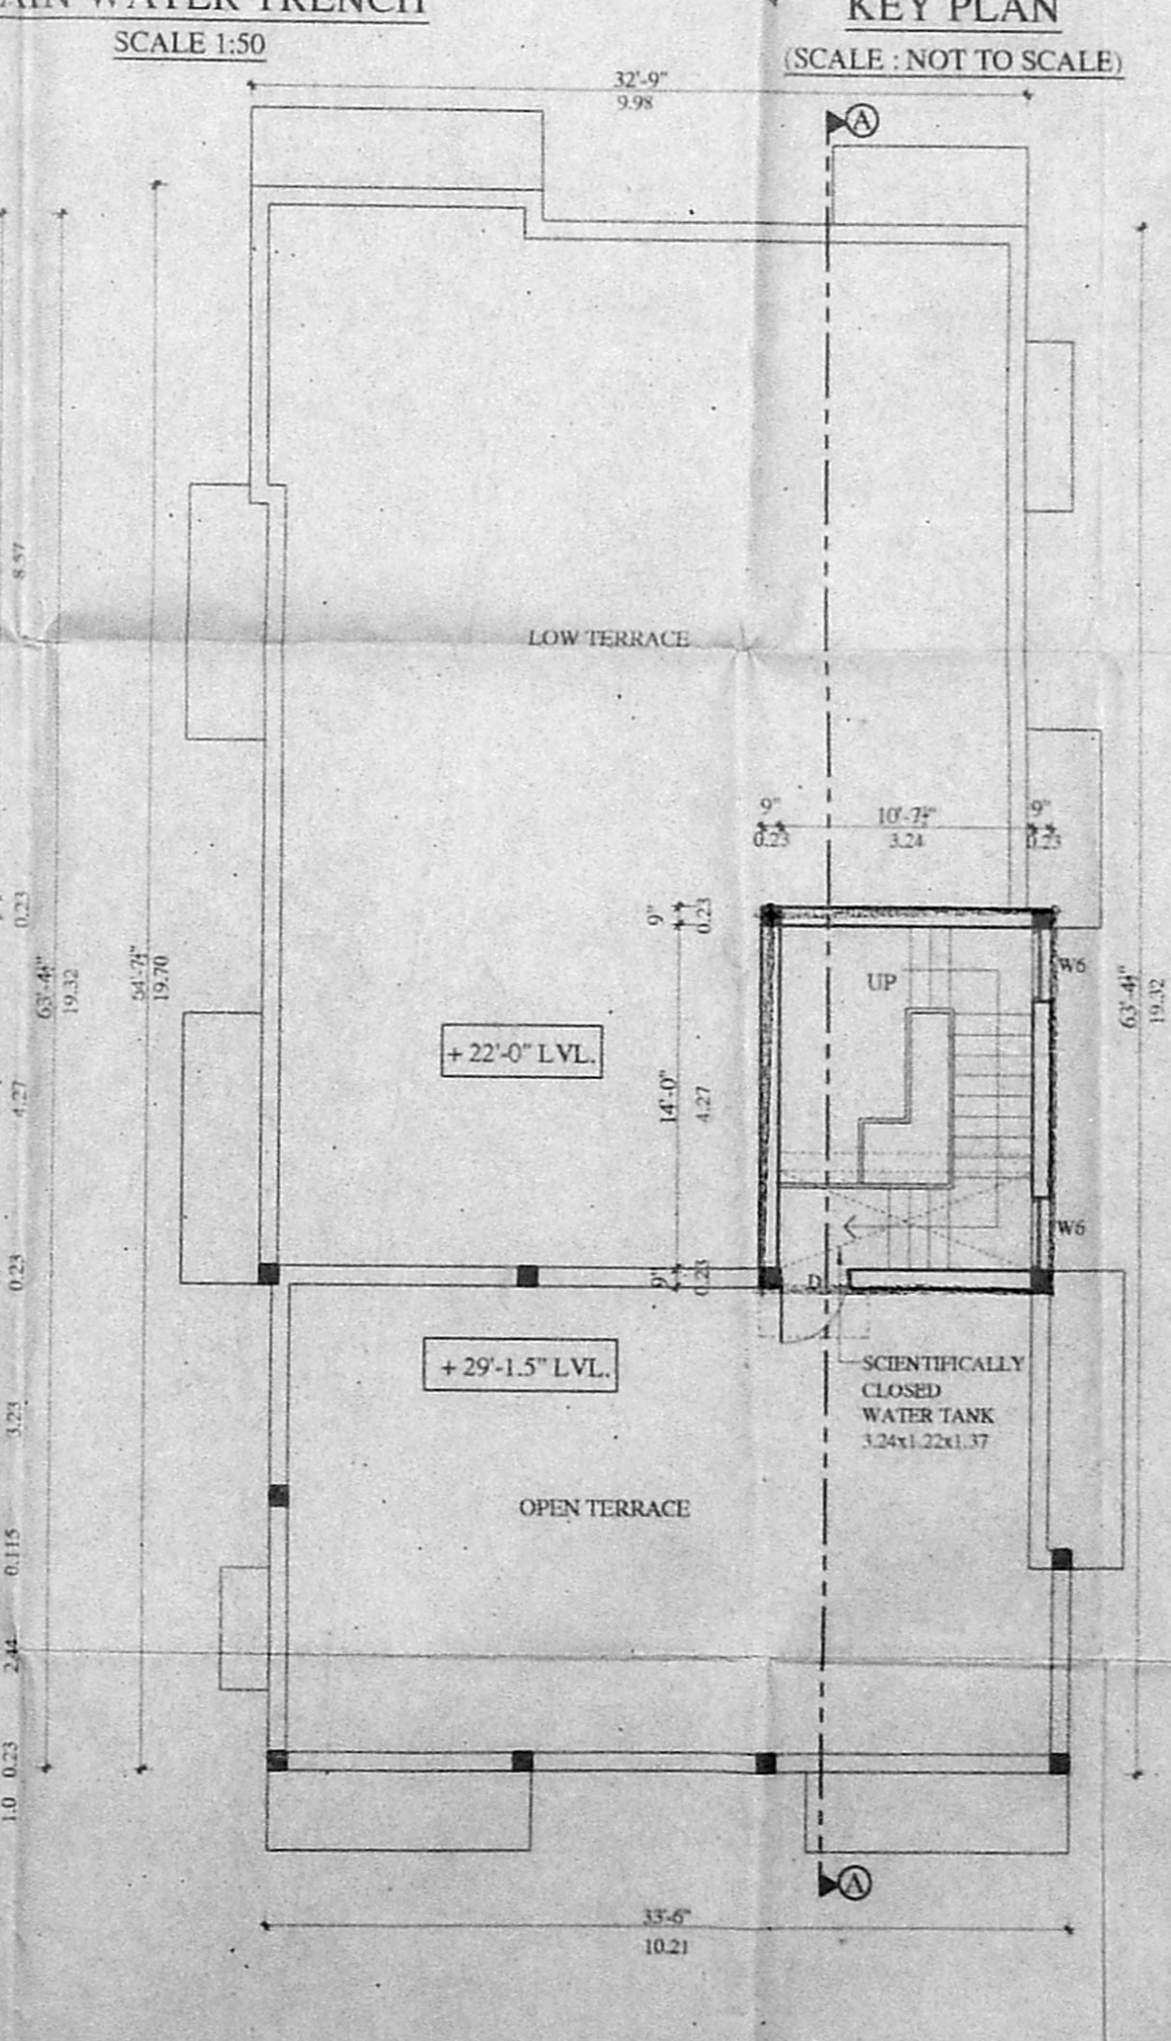

TERRACE FLOOR PLAN