



ELEVATION

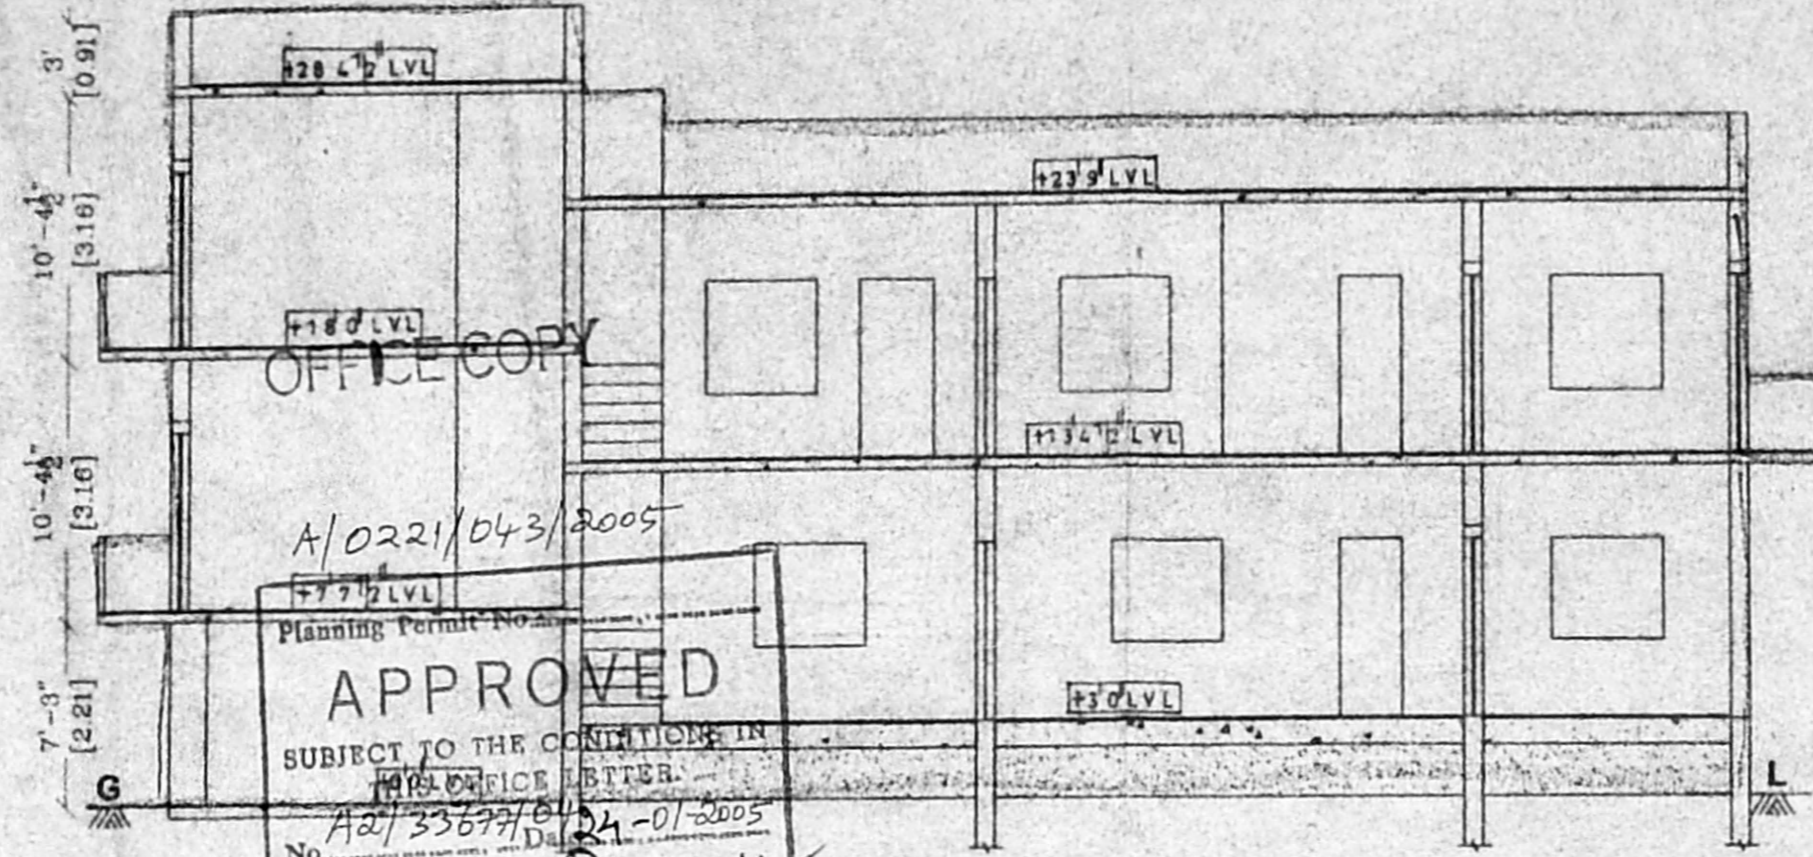


OFFICE COPY
 A/0221/043/2005
 Planning Permit No. A2/33677/54-01-2005
APPROVED
 SUBJECT TO THE CONDITIONS IN THE OFFICE LETTER.
 No. 24/1105
 FOR MEMBER SECRETARY
 CHENNAI METROPOLITAN
 DEVELOPMENT AUTHORITY
 CHENNAI - 600 008.


SECTION - 'AB'

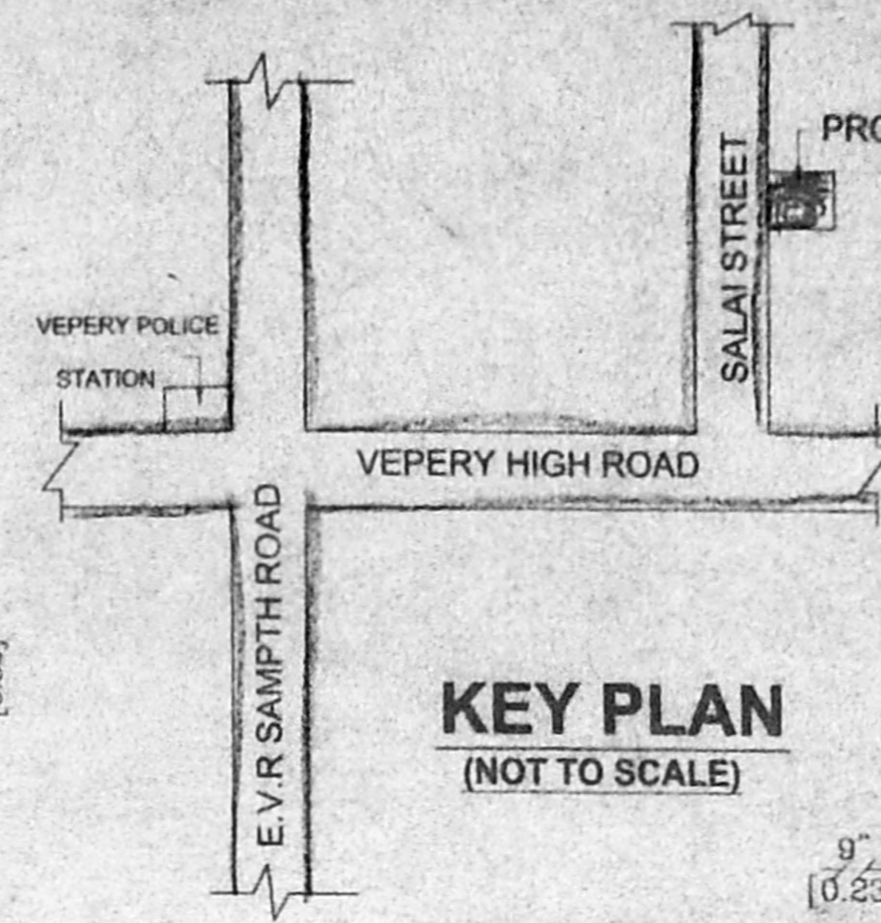


KEY PLAN
(NOT TO SCALE)

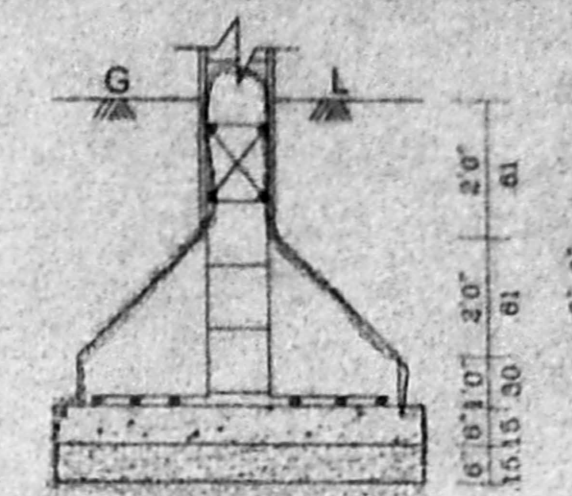


FOUNDATION DETAILS

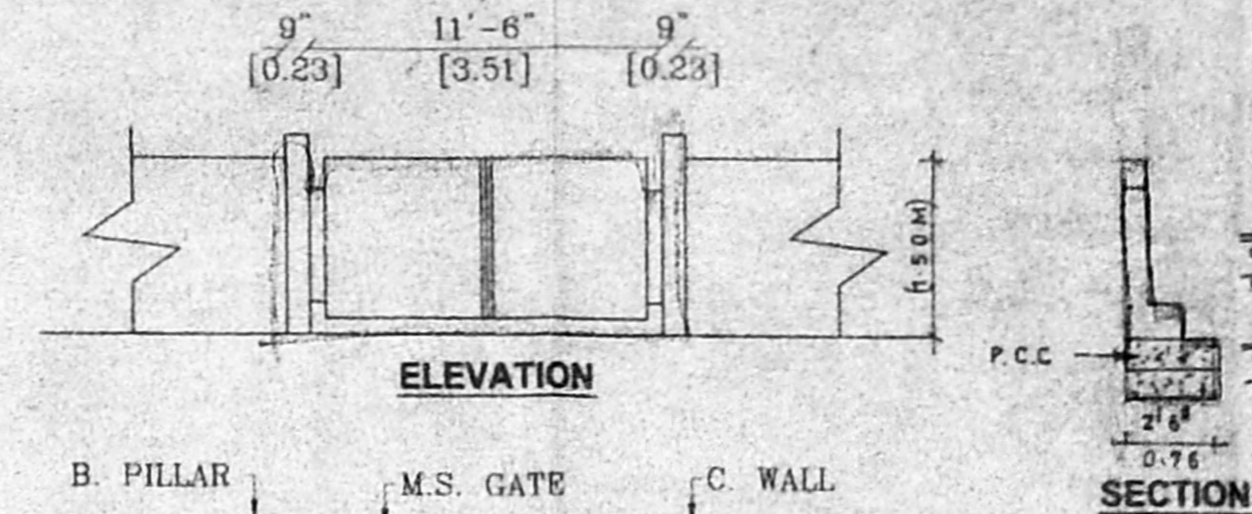


PLAN
COMPOUND WALL DETAILS

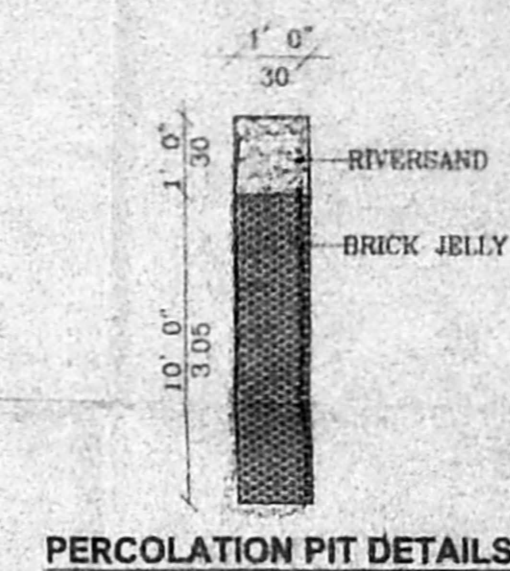


PERCOLATION PIT DETAILS

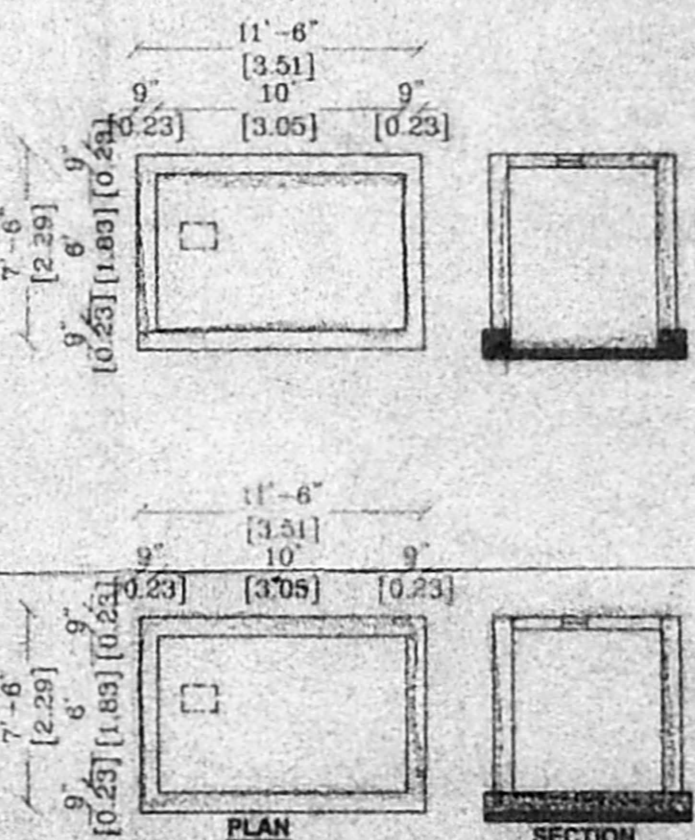


DETAILS OF COLLECTION SUMP FOR RAIN WATER HARVESTING OF ROOF TOP RAIN WATER

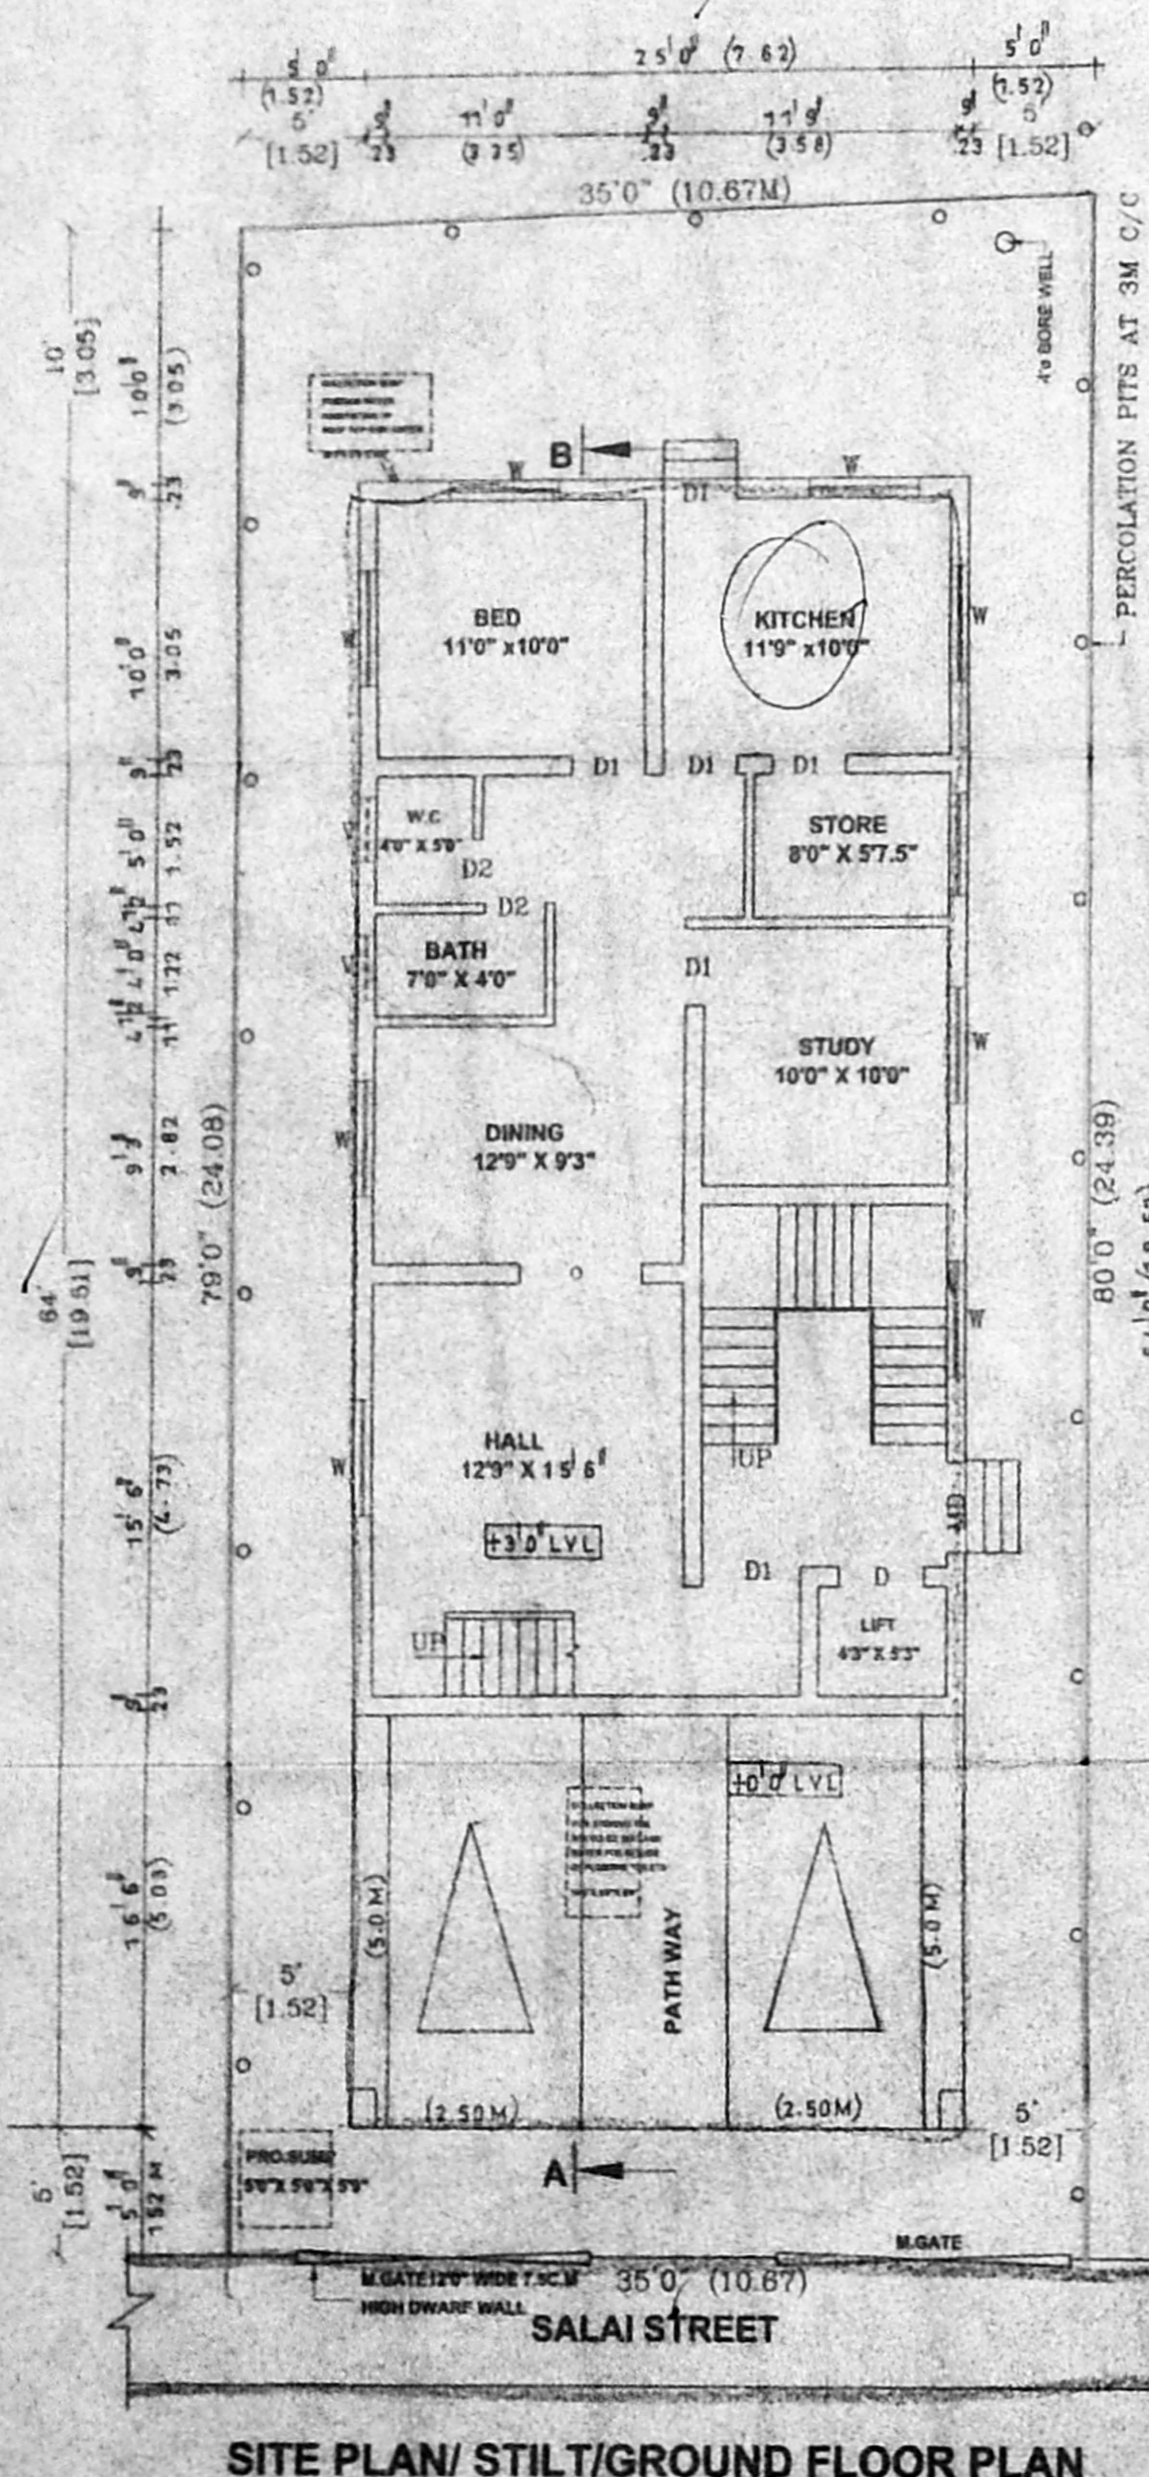


SITE PLAN/STILT/GROUND FLOOR PLAN

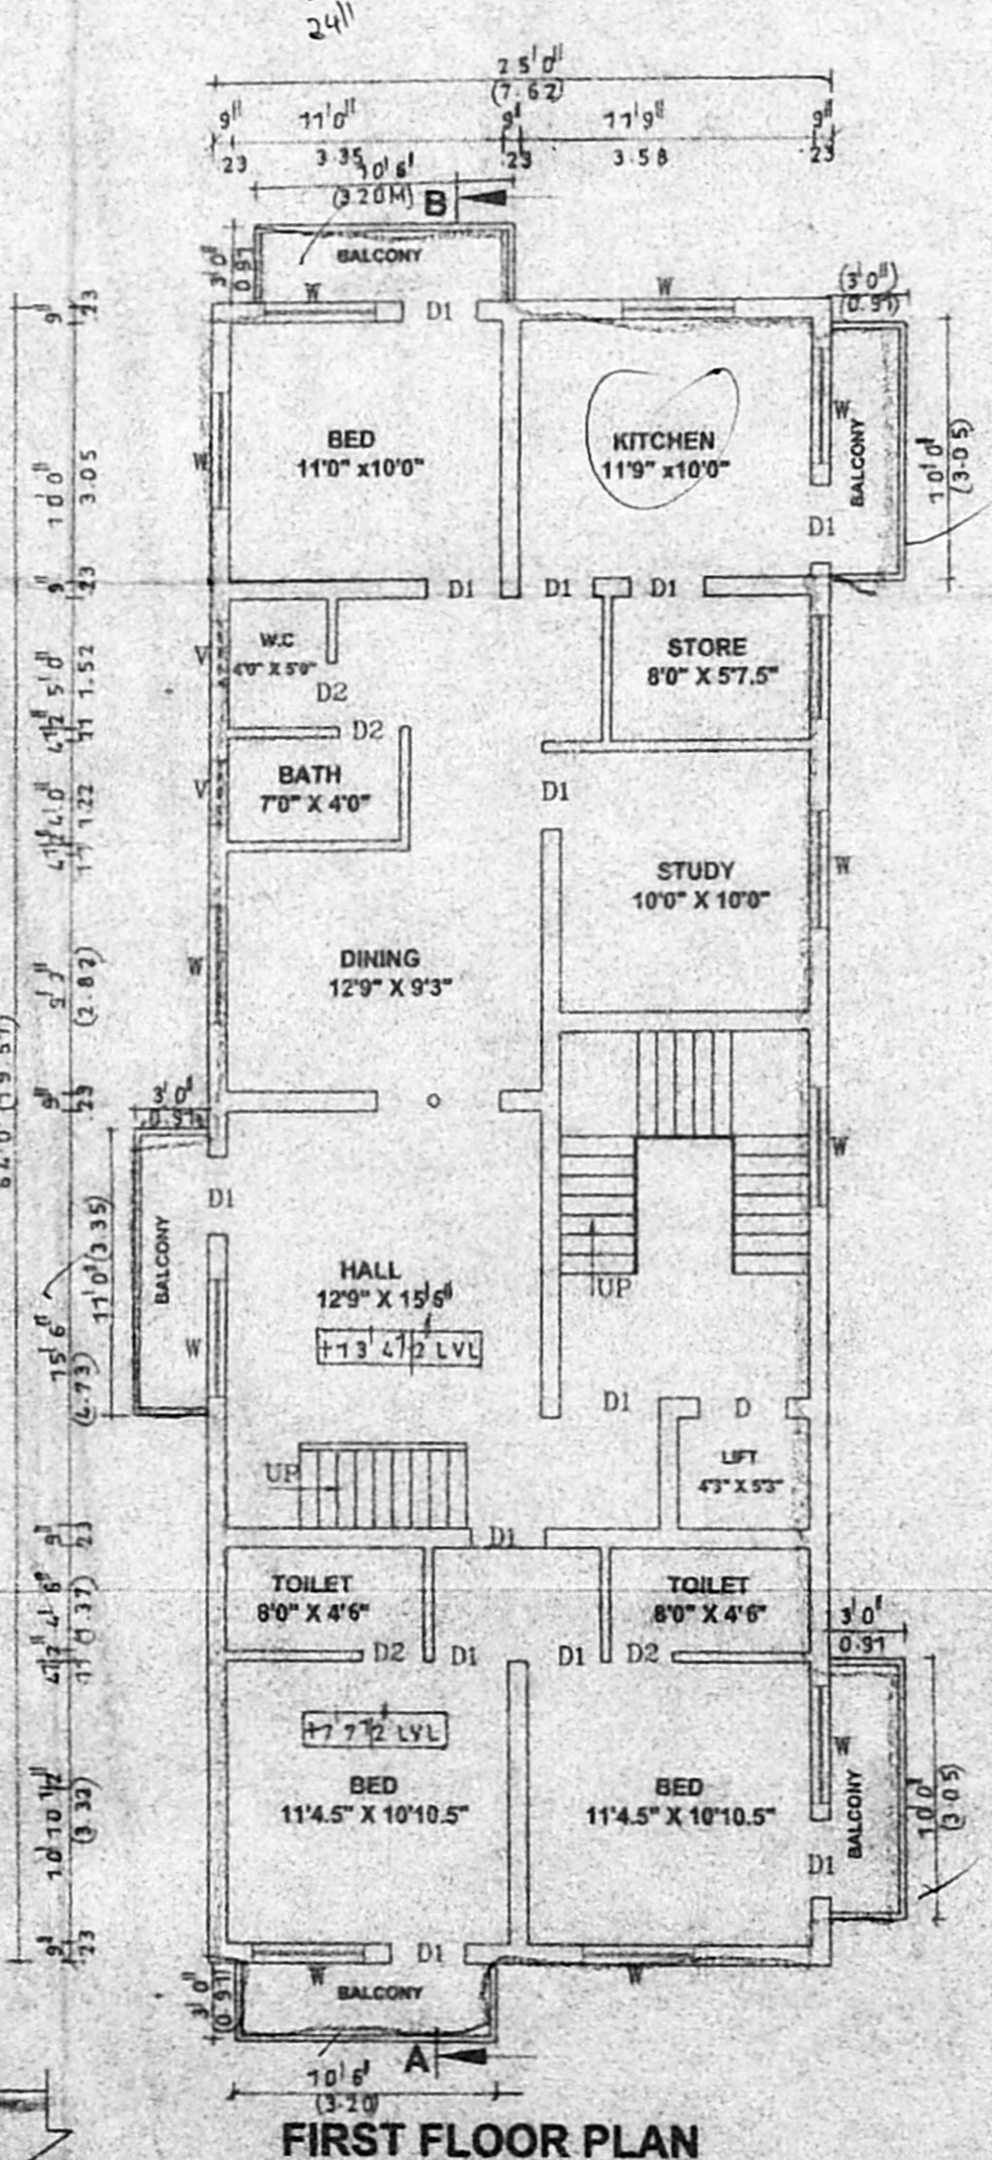

FIRST FLOOR PLAN

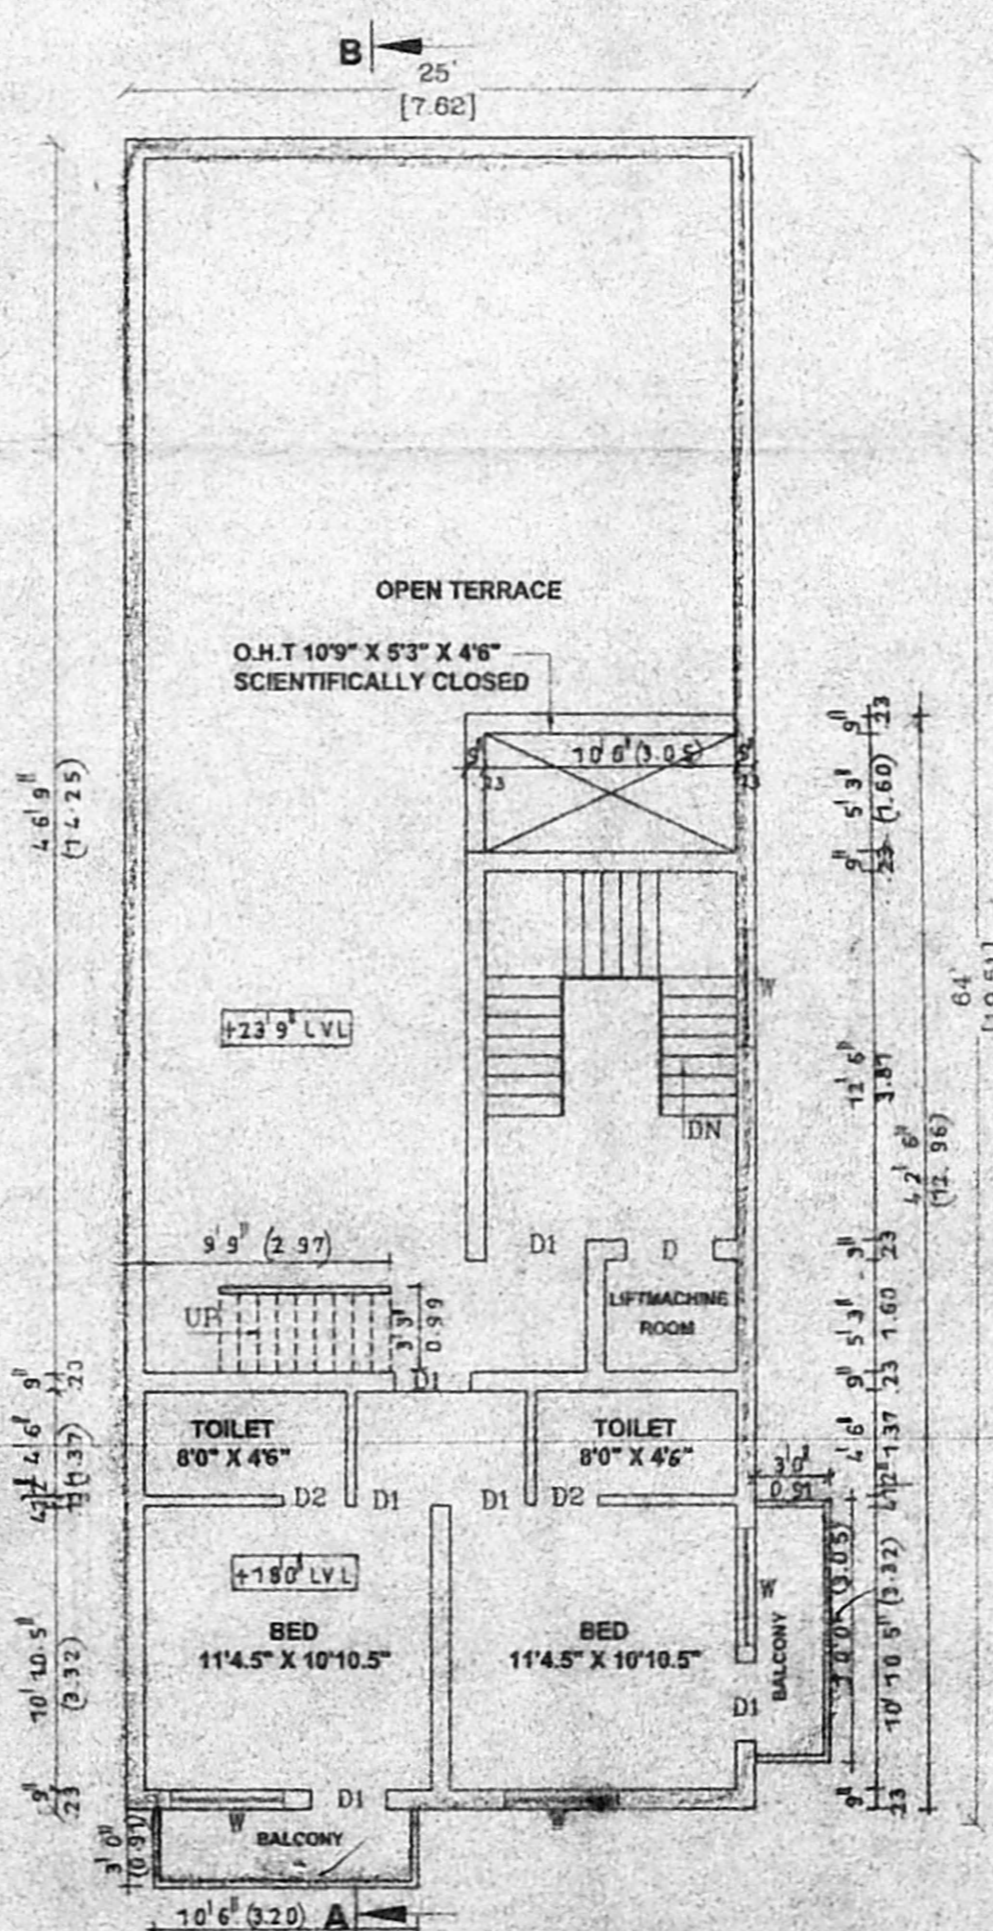

SECOND FLOOR PLAN (PART)

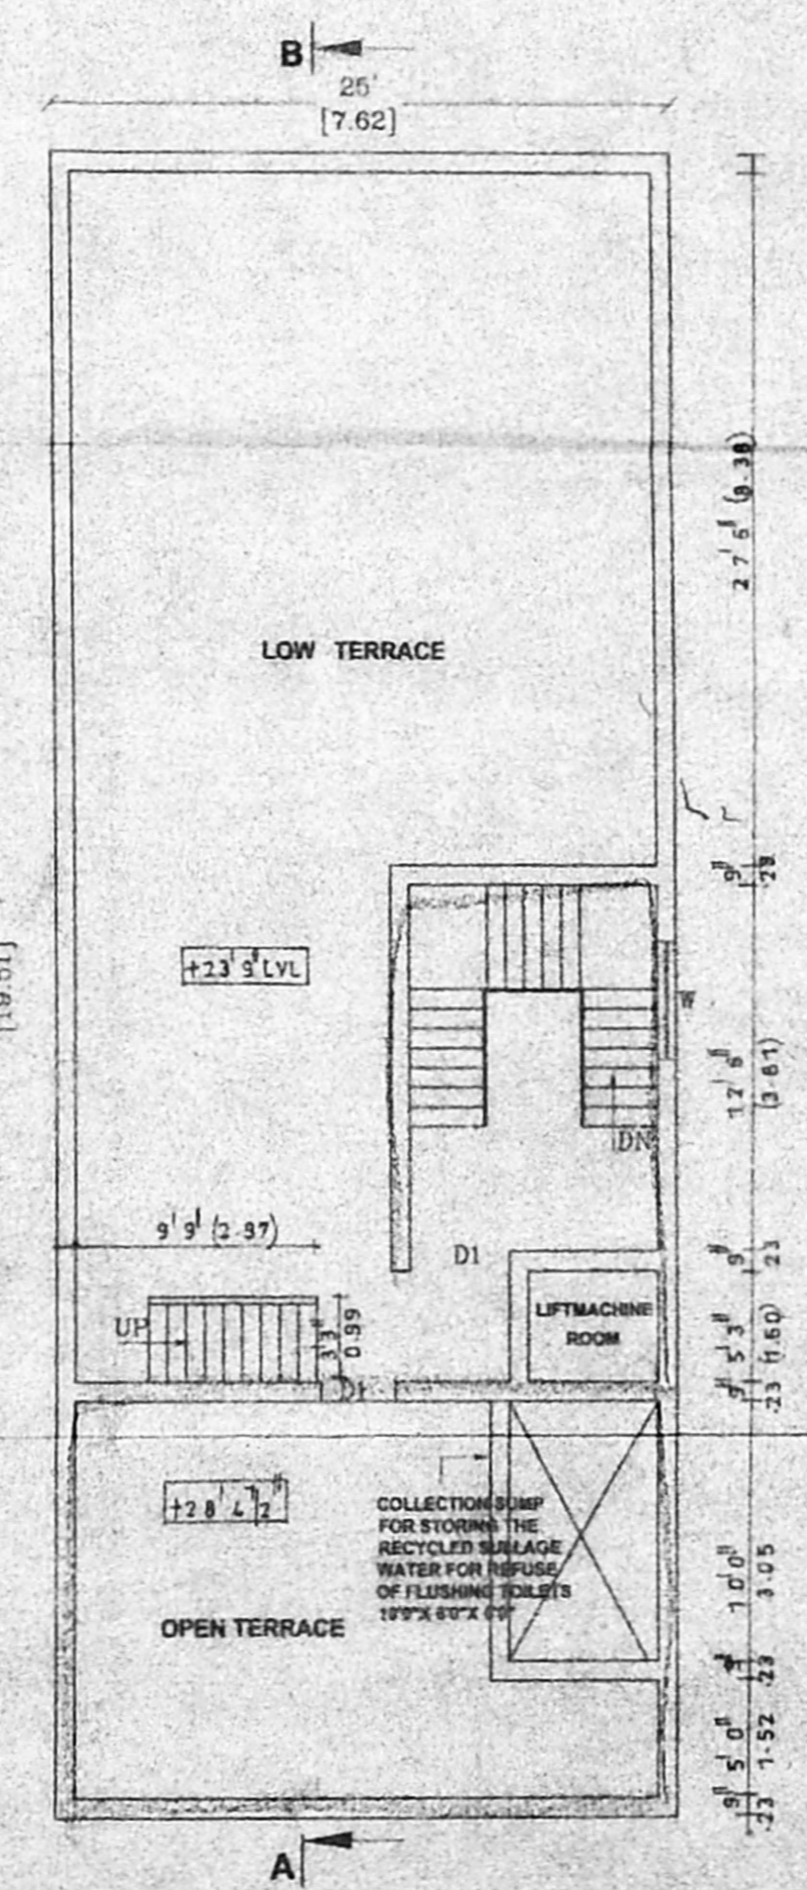

TERRACE FLOOR PLAN

PLAN SHOWING THE PROPOSED

CONSTRUCTION AT D.NO: 6,

S.NO: 778, SALAI STREET, VEPERY,

CHENNAI - 112. BLOCK NO: 19,

DIV: ZONE:

SCALE - 1 : 100 (OR) 1" = 8' 0"

SPECIFICATION

FOUNDATION CONCRETE USING P.C.C 1:4:8 OVER SAND FILLING BRICK WORK IN C.M 1:5 FOR 23CM WALLS AND IN C.M 1:4 FOR WALLS WALL PLASTERING AND IN C.M 1:4 CEILING PLASTERING AND IN CM 1:3 R.C.C ROOF SLAB, PLINTH BEAM, LINTEL, LOFT, SUNSHADE, ETC., IN C.C 1:2:4 FOR FLOORING WITH MOSAIC TILES WEATHERING COURSE USING B.J.C IN LIME MORTAR WALL PAINTING 3COATS USING CEMENT BASED PAINT PAINTING WOOD WORK WITH ENAMEL PAINTING OVER ONE COAT OF PRIMER.

SCHEDULE OF JOINERIES

D DOOR	3'3" X 7'0"	1.00 X 2.13M
D1 DOOR	3'0" X 7'0"	0.91 X 2.13M
D2 DOOR	2'6" X 7'0"	0.76 X 2.13M
W WINDOW	5'0" X 4'6"	1.52 X 1.37M
W1 WINDOW	4'6" X 4'6"	1.37 X 1.37M
V VENTILATOR	2'0" X 2'0"	0.61 X 0.61M

AREA STATEMENTS

PLOT EXTENT	2814.00SQ.FT	261.52SQ.M
G.F AREA	1200.00SQ.FT.	111.52SQ.M
F.F AREA	1755.62SQ.FT.	163.16SQ.M
TOTAL AREA	2955.62SQ.FT.	274.68SQ.M
STILT AREA	400.00SQ.FT	37.14SQ.M
(CAR PARKING AREA)		
PLOT COVERAGE -	62.38% F.S.I -	1.05.

COLOR INDEX

PROPOSED	
ROAD	
BOUNDARY	

Pulkka Bai
Maheshwar
OWNER

S. ATHIYAMAN, S.E.
 CHARTERED ENGINEER,
 Class-I. Licensed Surveyor-No. 192-
 Corporation of Chennai
 5, North Mount Street, T. Nagar,
 Chennai-17. Ph: 28156224.
 Mobile: 31028440.

LICENSED SURVEYOR