




PLAN RAIN WATER COLLECTION SUMP (SCALE: 1:100)

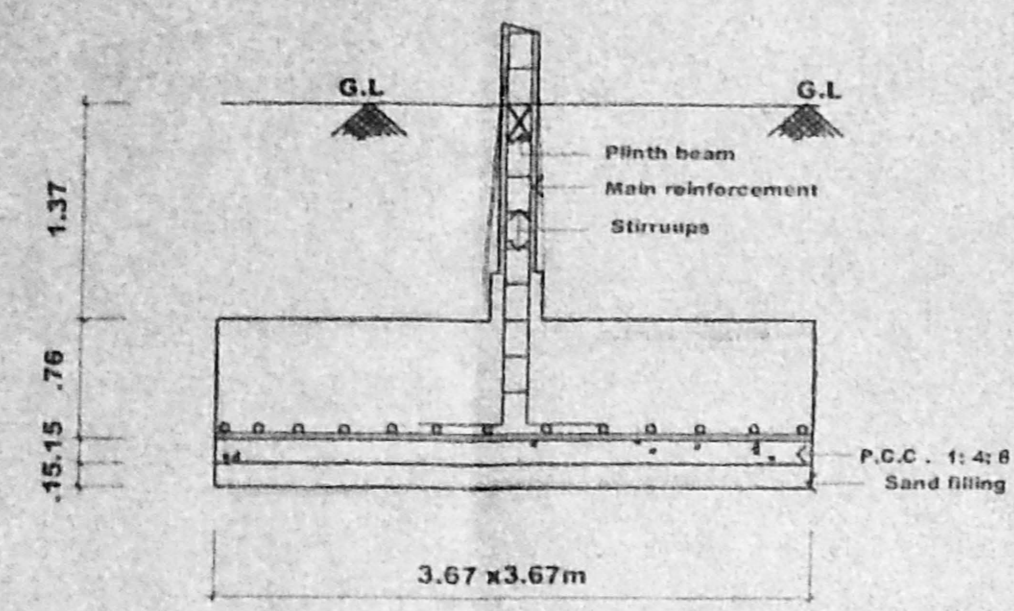

COLUMN FOOTING DETAILS SCALE: 1:50

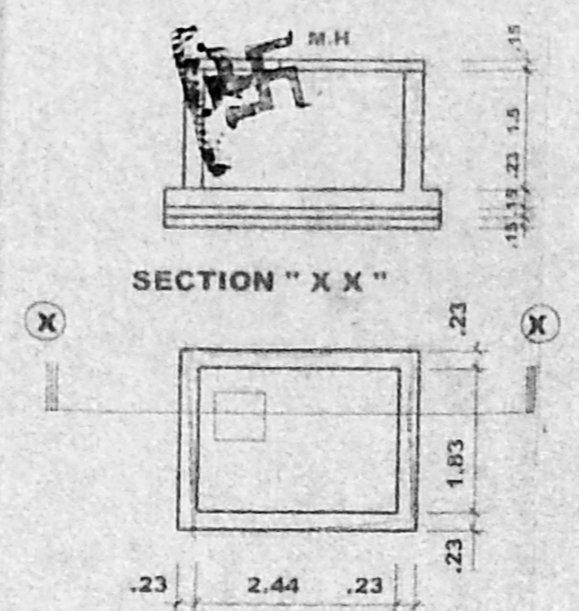

PLAN SUMP DETAILS SCALE: 1:100

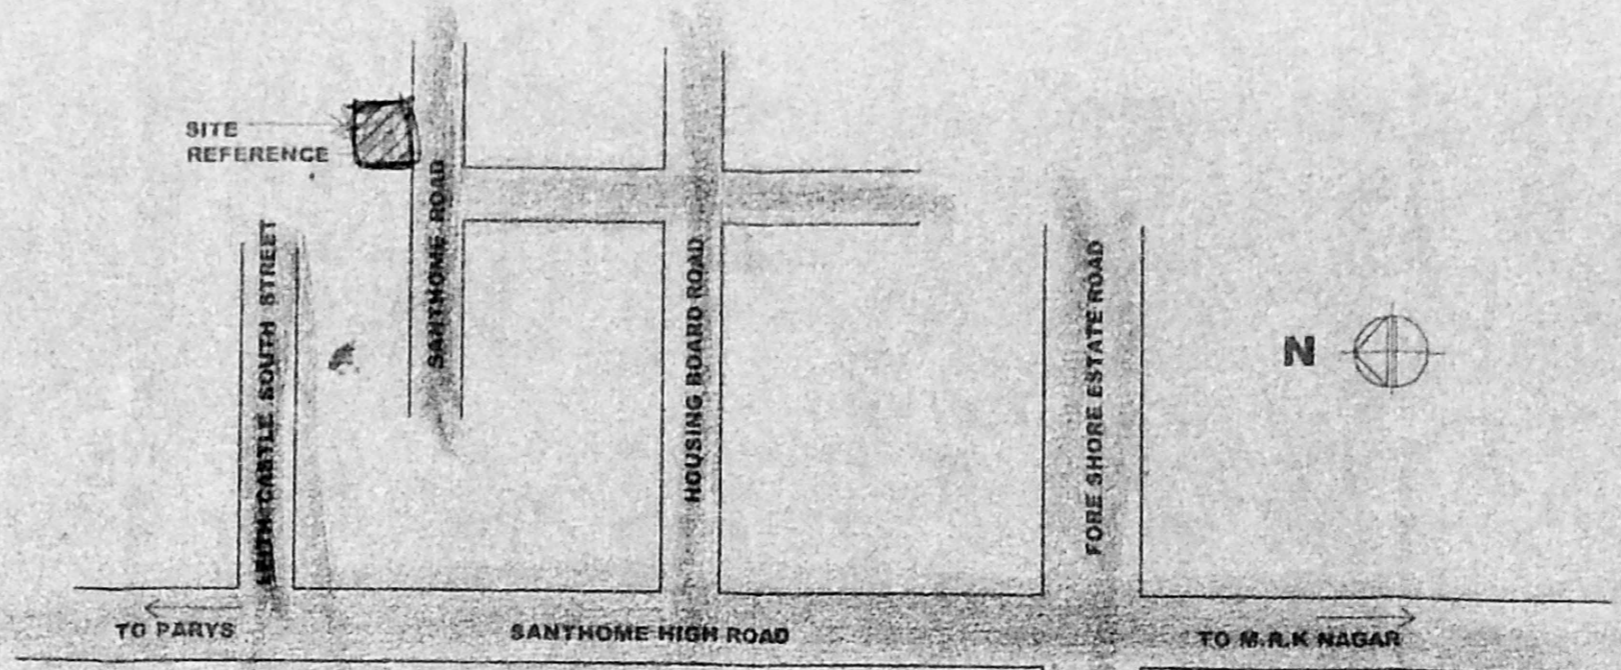

KEY PLAN (NOT TO SCALE)

Schedule of joinery			
TYPE	WIDTH	HEIGHT	DESCRIPTION
MD	1.07	2.13	T. WOOD MAIN DOOR
D1	0.91	2.13	WOODEN FLUSH DOOR
D2	0.76	2.13	DO
FG	3.05	1.22	FIXED GLASS
KW	.91	1.07	KITCHEN WINDOW
W	6.76	1.37	GLAZED WINDOW
W1	1.22	1.37	DO A2/34116/04
W2	1.83	1.37	DO
V	.60	0.60	VENTILATOR


Revised Plan 2
D.P.

Specifications:


- FOUNDATION** : COLUMN FOOTING FOUNDATION OVER A LAYER OF SAND FILLING & P.C.C 1:4:8 MIX.
 - SUPER STRUCTURE** : BRICK IN CM 1:3 MIX PLASTERING IN CM 1:3
 - R.C.C WORK** : R.C.C BEAMS, LINTELS, ROOF SLAB AND SUNSHADES IAREN MIX 1:2:4 WITH SUITABLE REINFORCEMENT
 - FLOORING WEATHERING COURSE** : MOSAIC FLOORING
 - TILES** : TILES ARE LAID SLOPE OVER A LAYER OF BRICK JELLY, LIME CONCRETE WITH CRUDE OIL
- NOTE : OH WATER TANK & SUMP TO BE SCIENTIFICALLY CLOSED AND BORE WELL TO BE HERMETICALLY SEALED.

Area statements


LAND AREA	: 227.50 Sqm
ALLOWABLE F.S.I AREA	: 341.26 Sqm
GROUND FLOOR AREA	: 101.52 Sqm
FIRST FLOOR AREA	: 97.85 Sqm
CAR PORCH AREA	: 25.61 Sqm
TOTAL F.S.I AREA	: 224.98 Sqm
HEAD ROOM AREA	: 15.89 Sqm
TOTAL BUILT UP AREA	: 240.87 Sqm
MAX-PLOT COVERAGE	: 56%
ACHIVED F.S.I	: 1.0

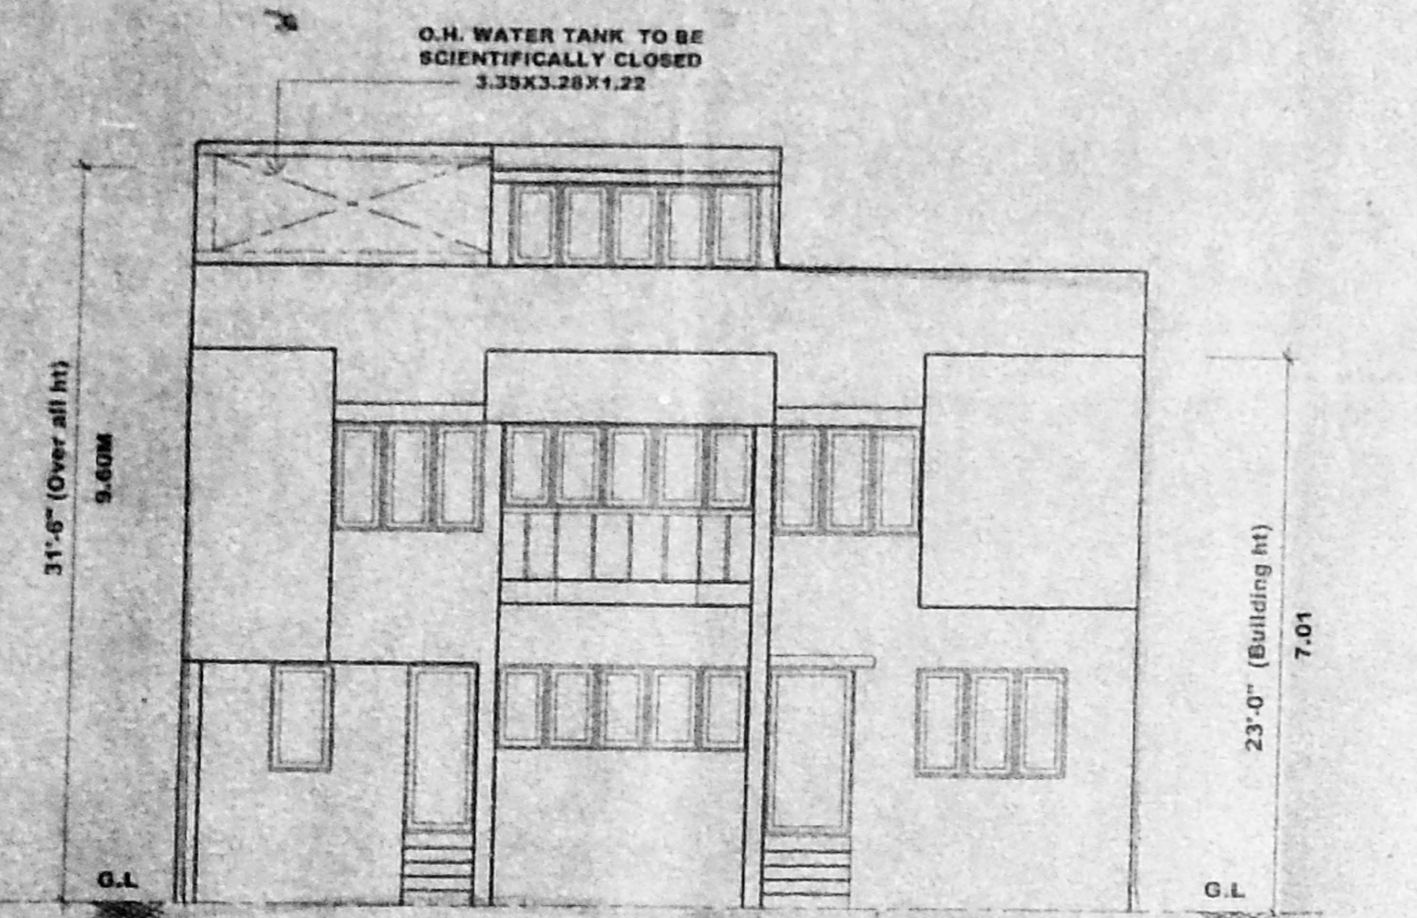


FRONT ELEVATION SCALE: 1:100

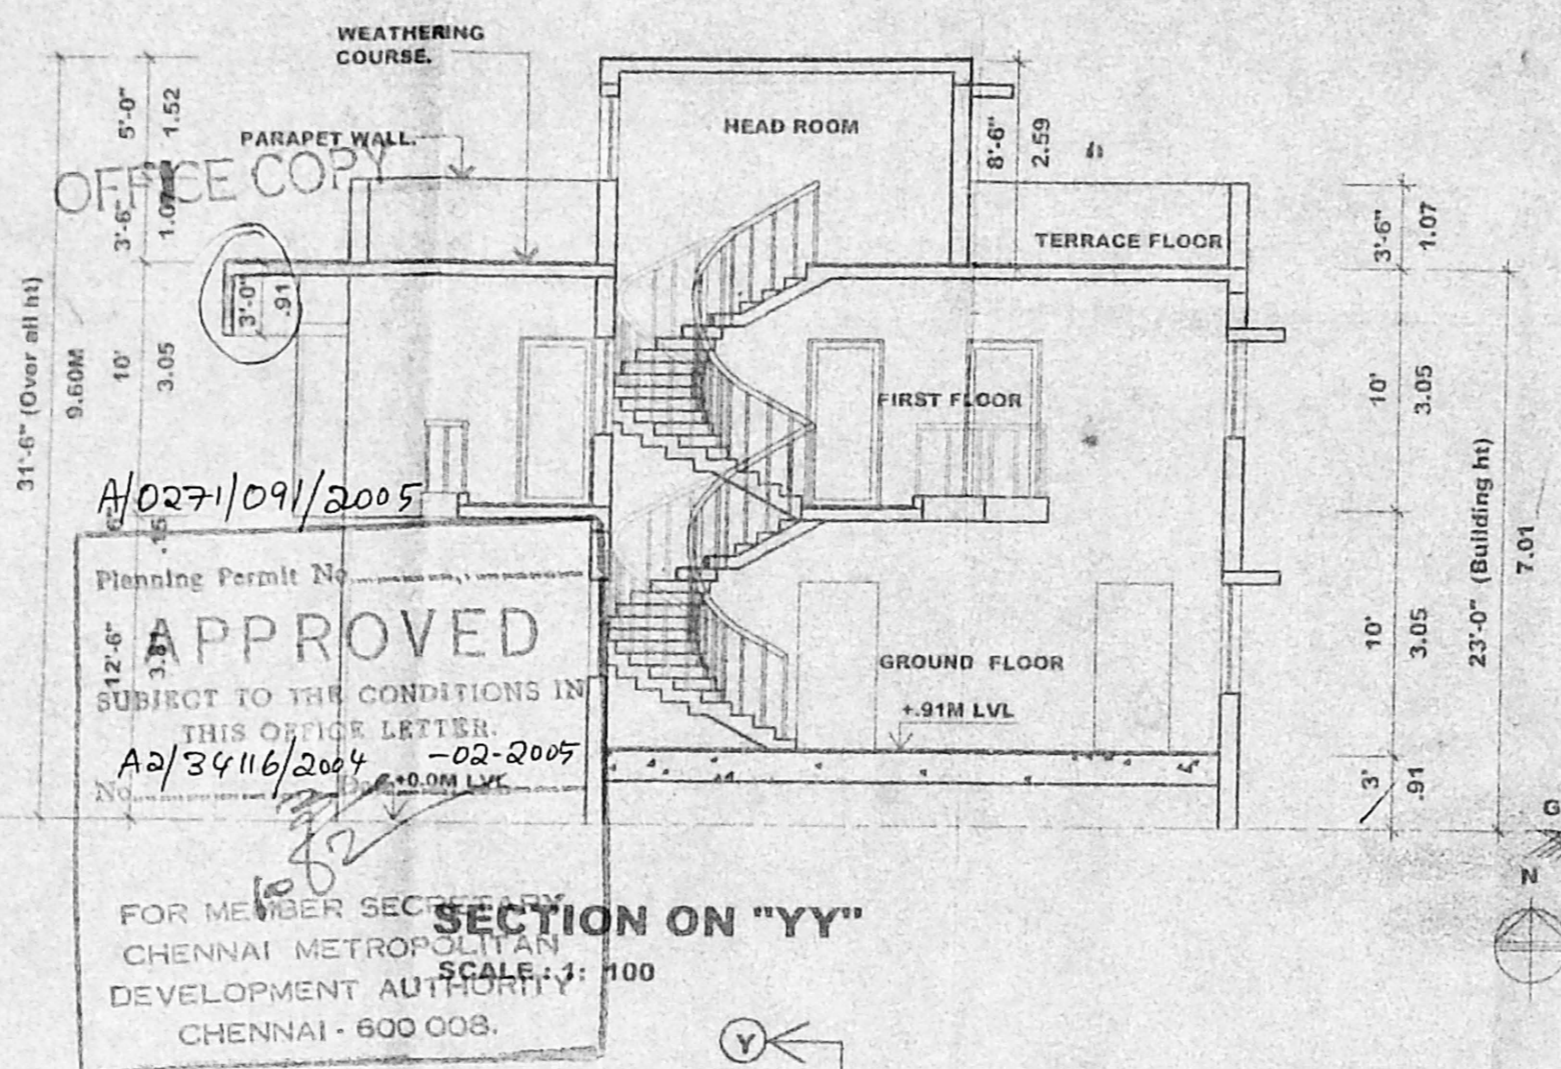


SECTION ON 'YY' SCALE: 1:100

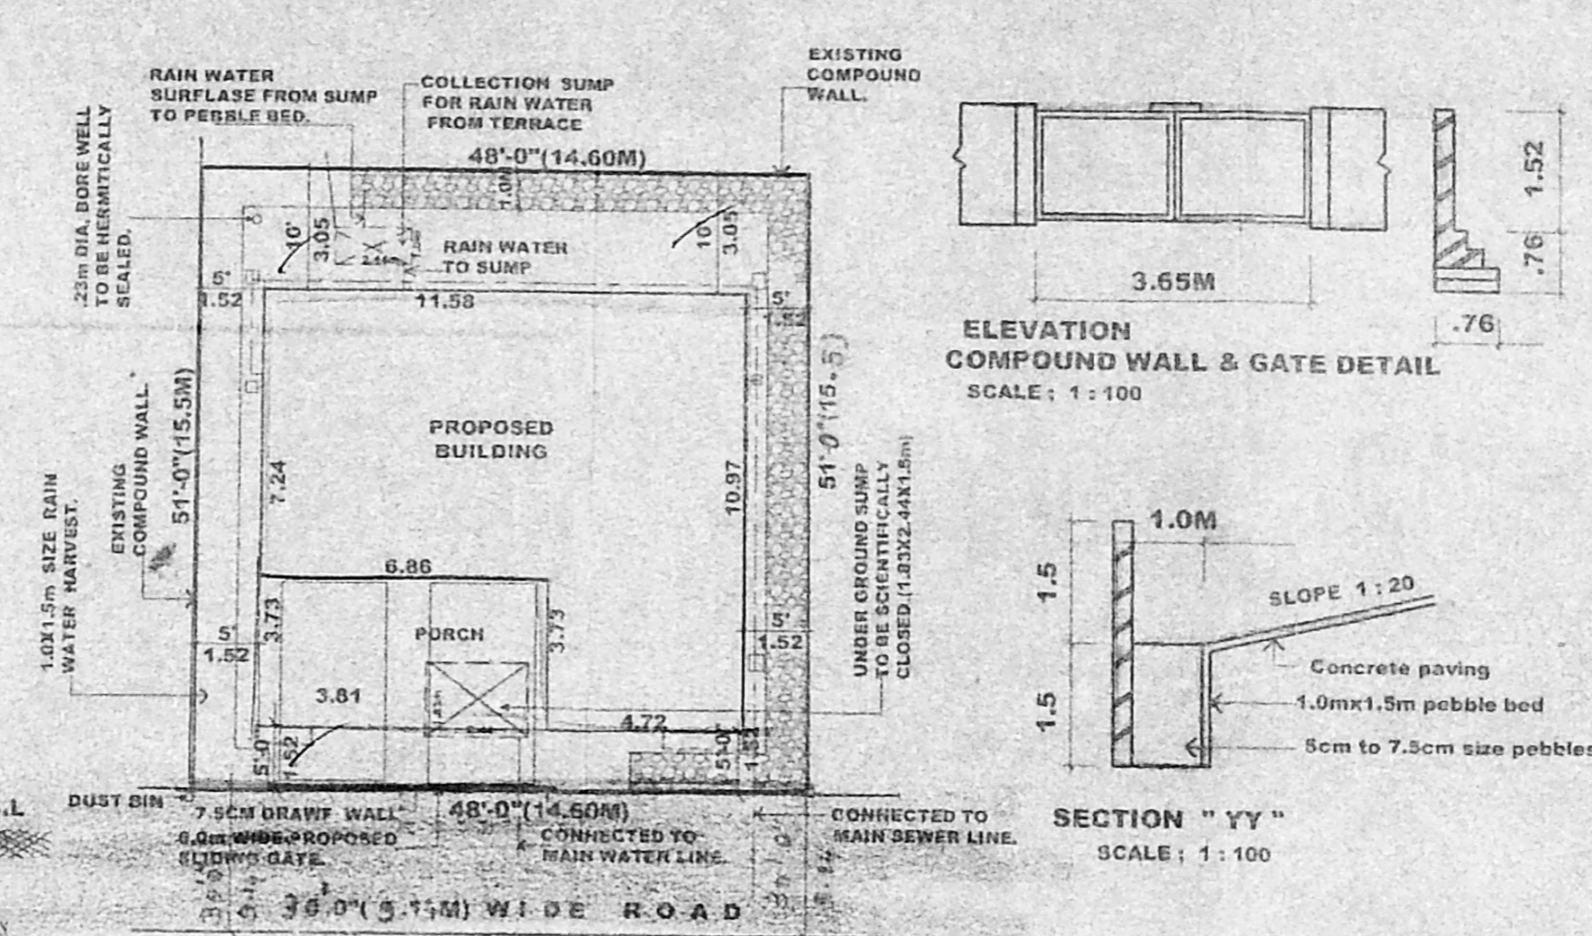


SITE PLAN SCALE: 1:200

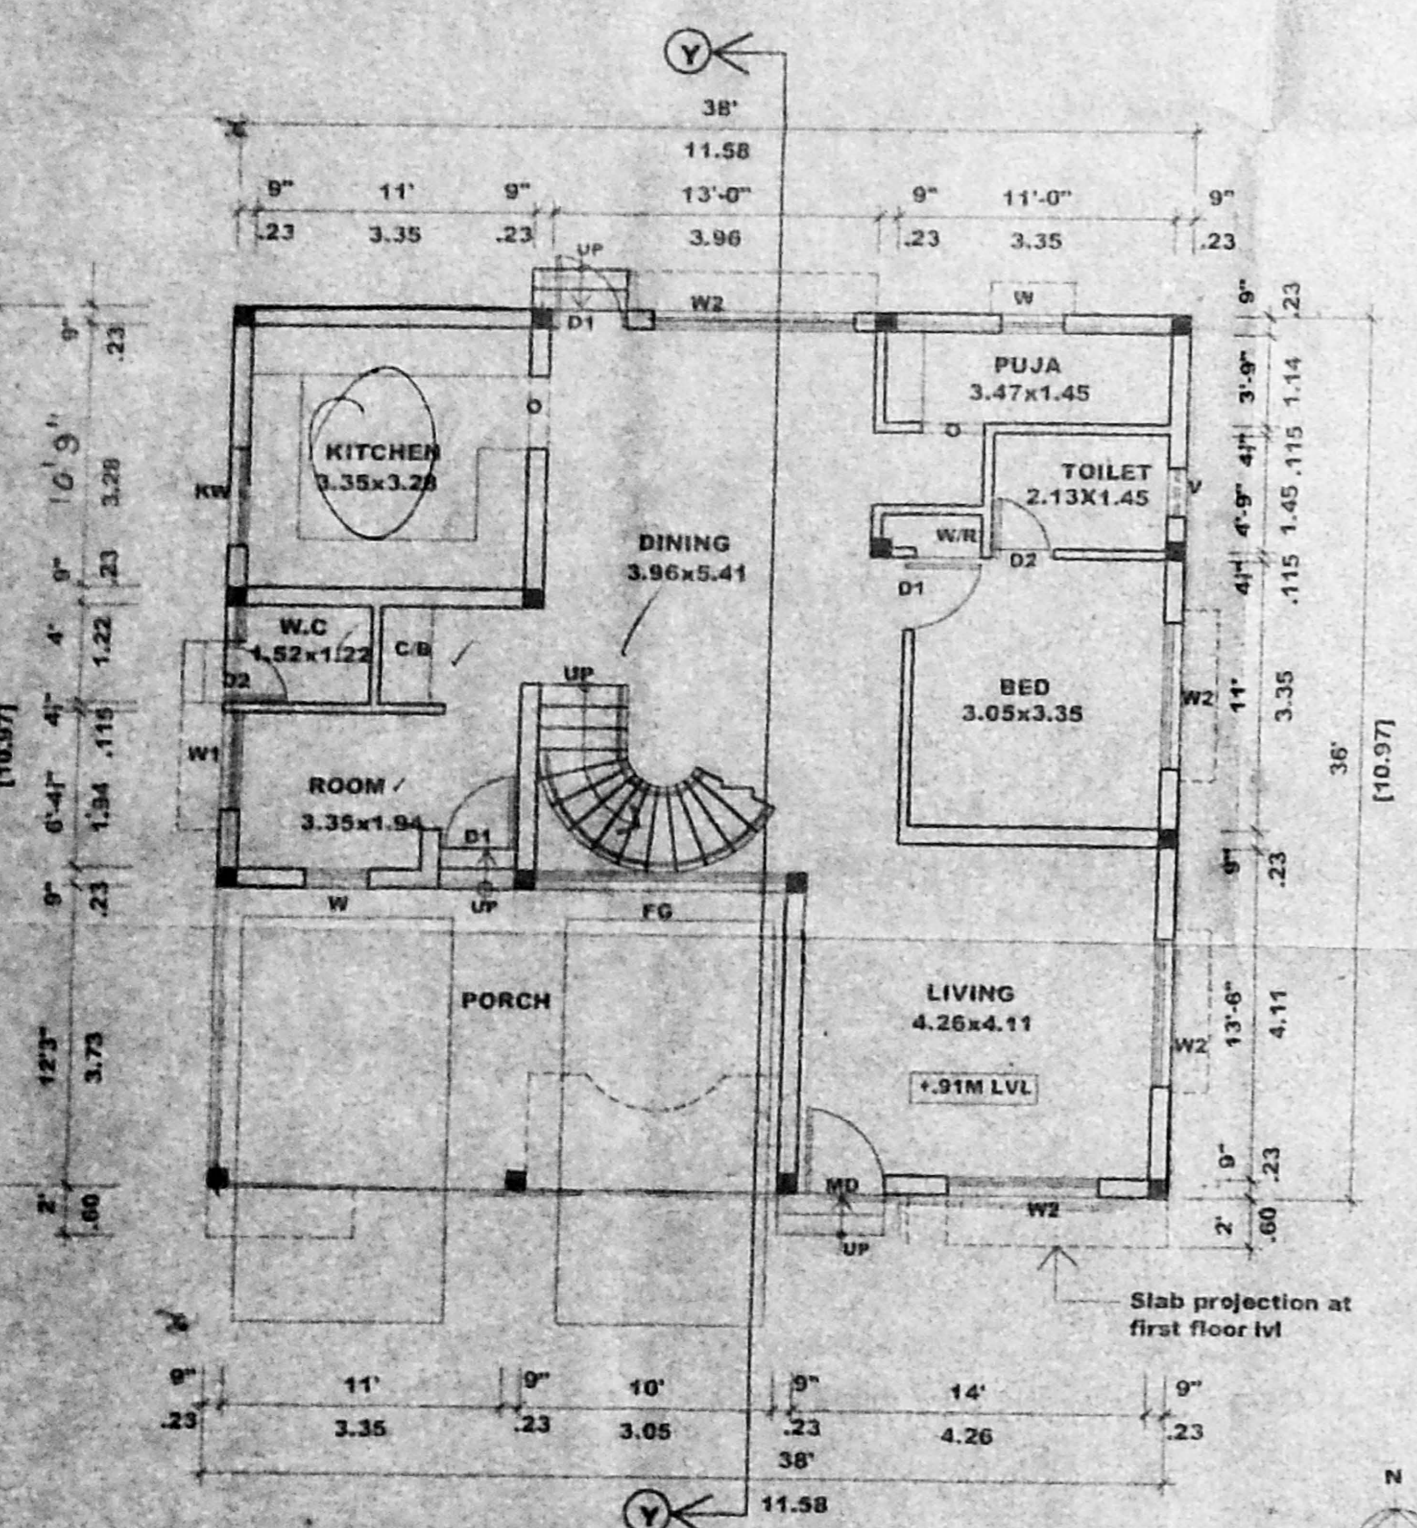

GROUND FLOOR PLAN SCALE: 1:100

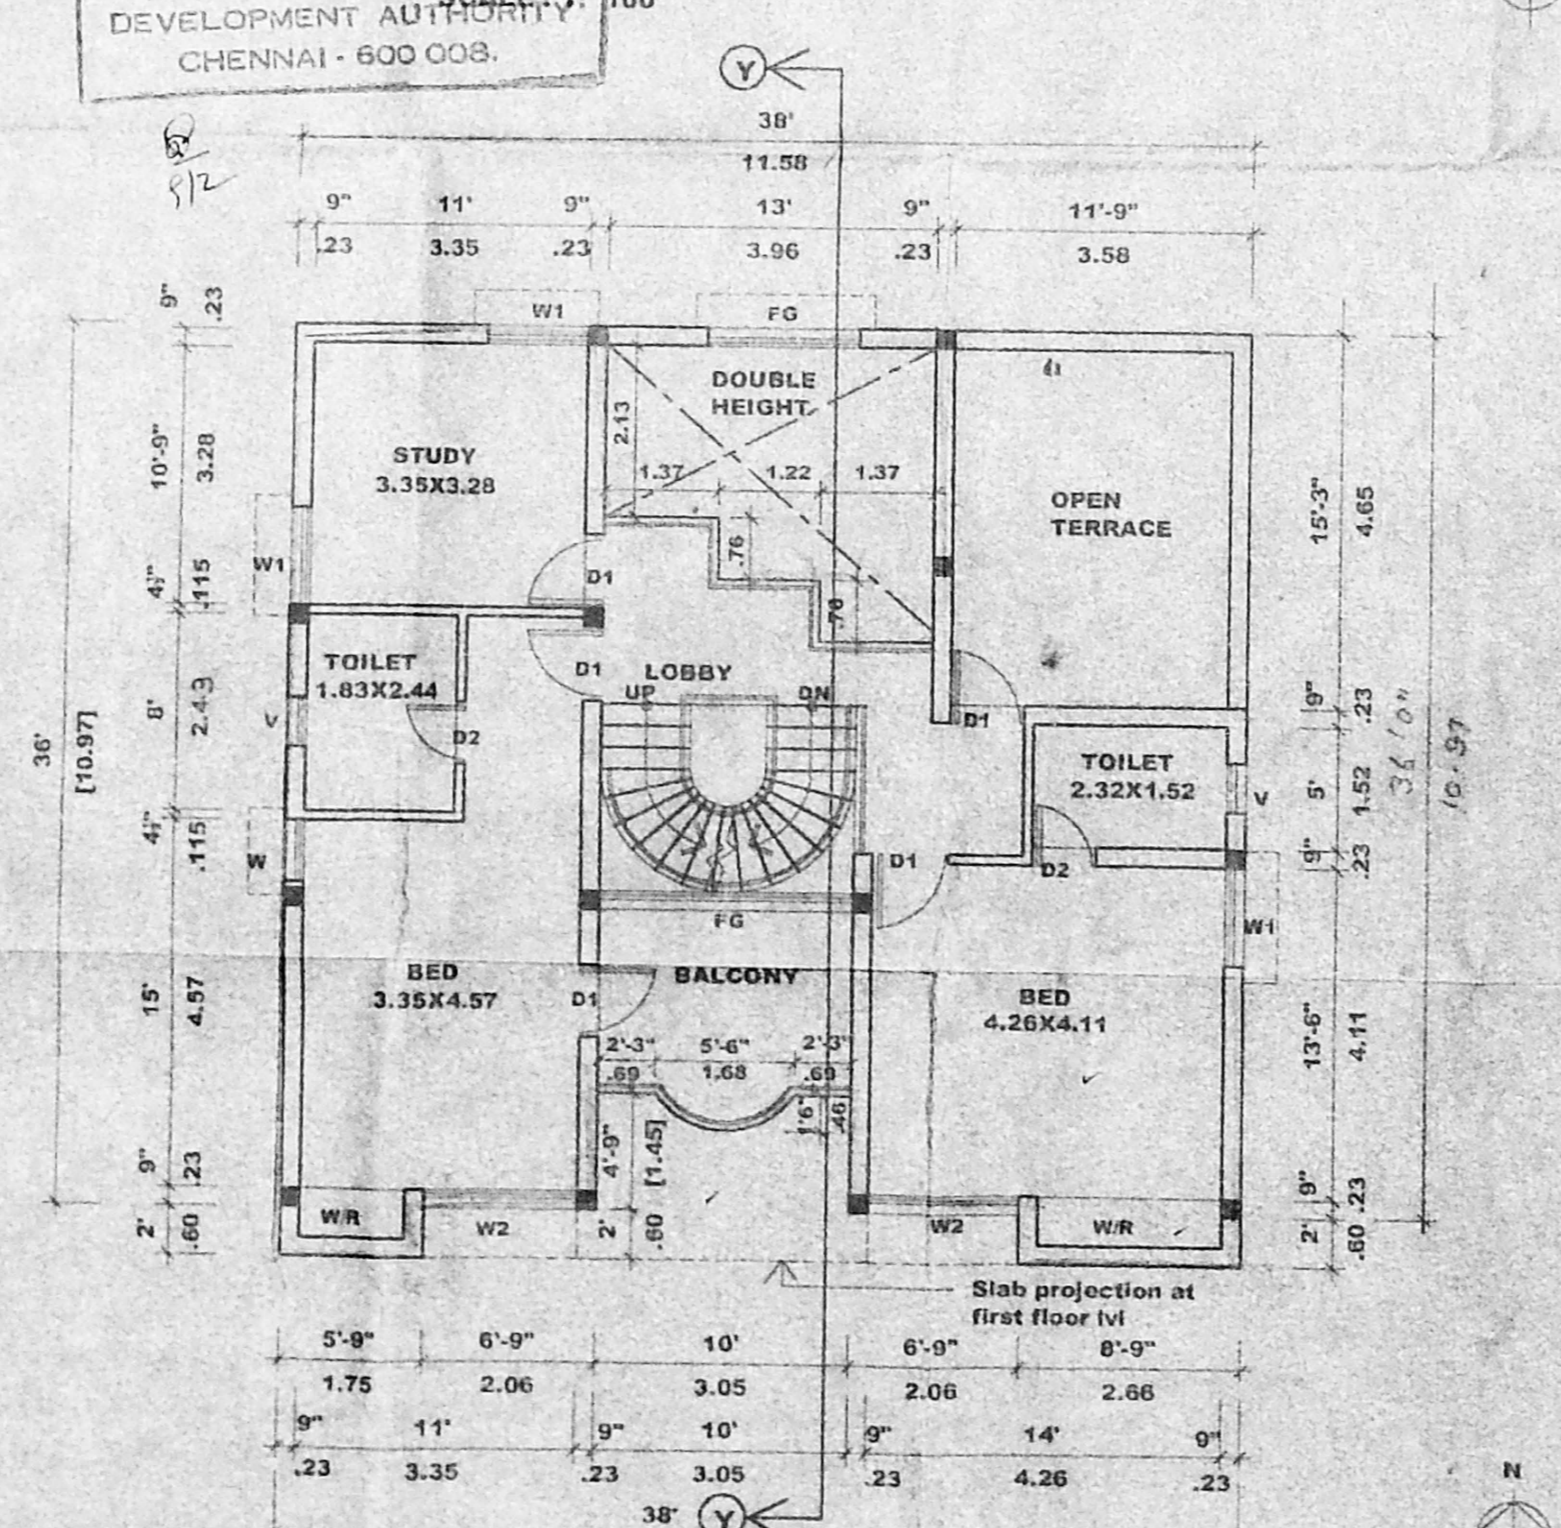

FIRST FLOOR PLAN SCALE: 1:100

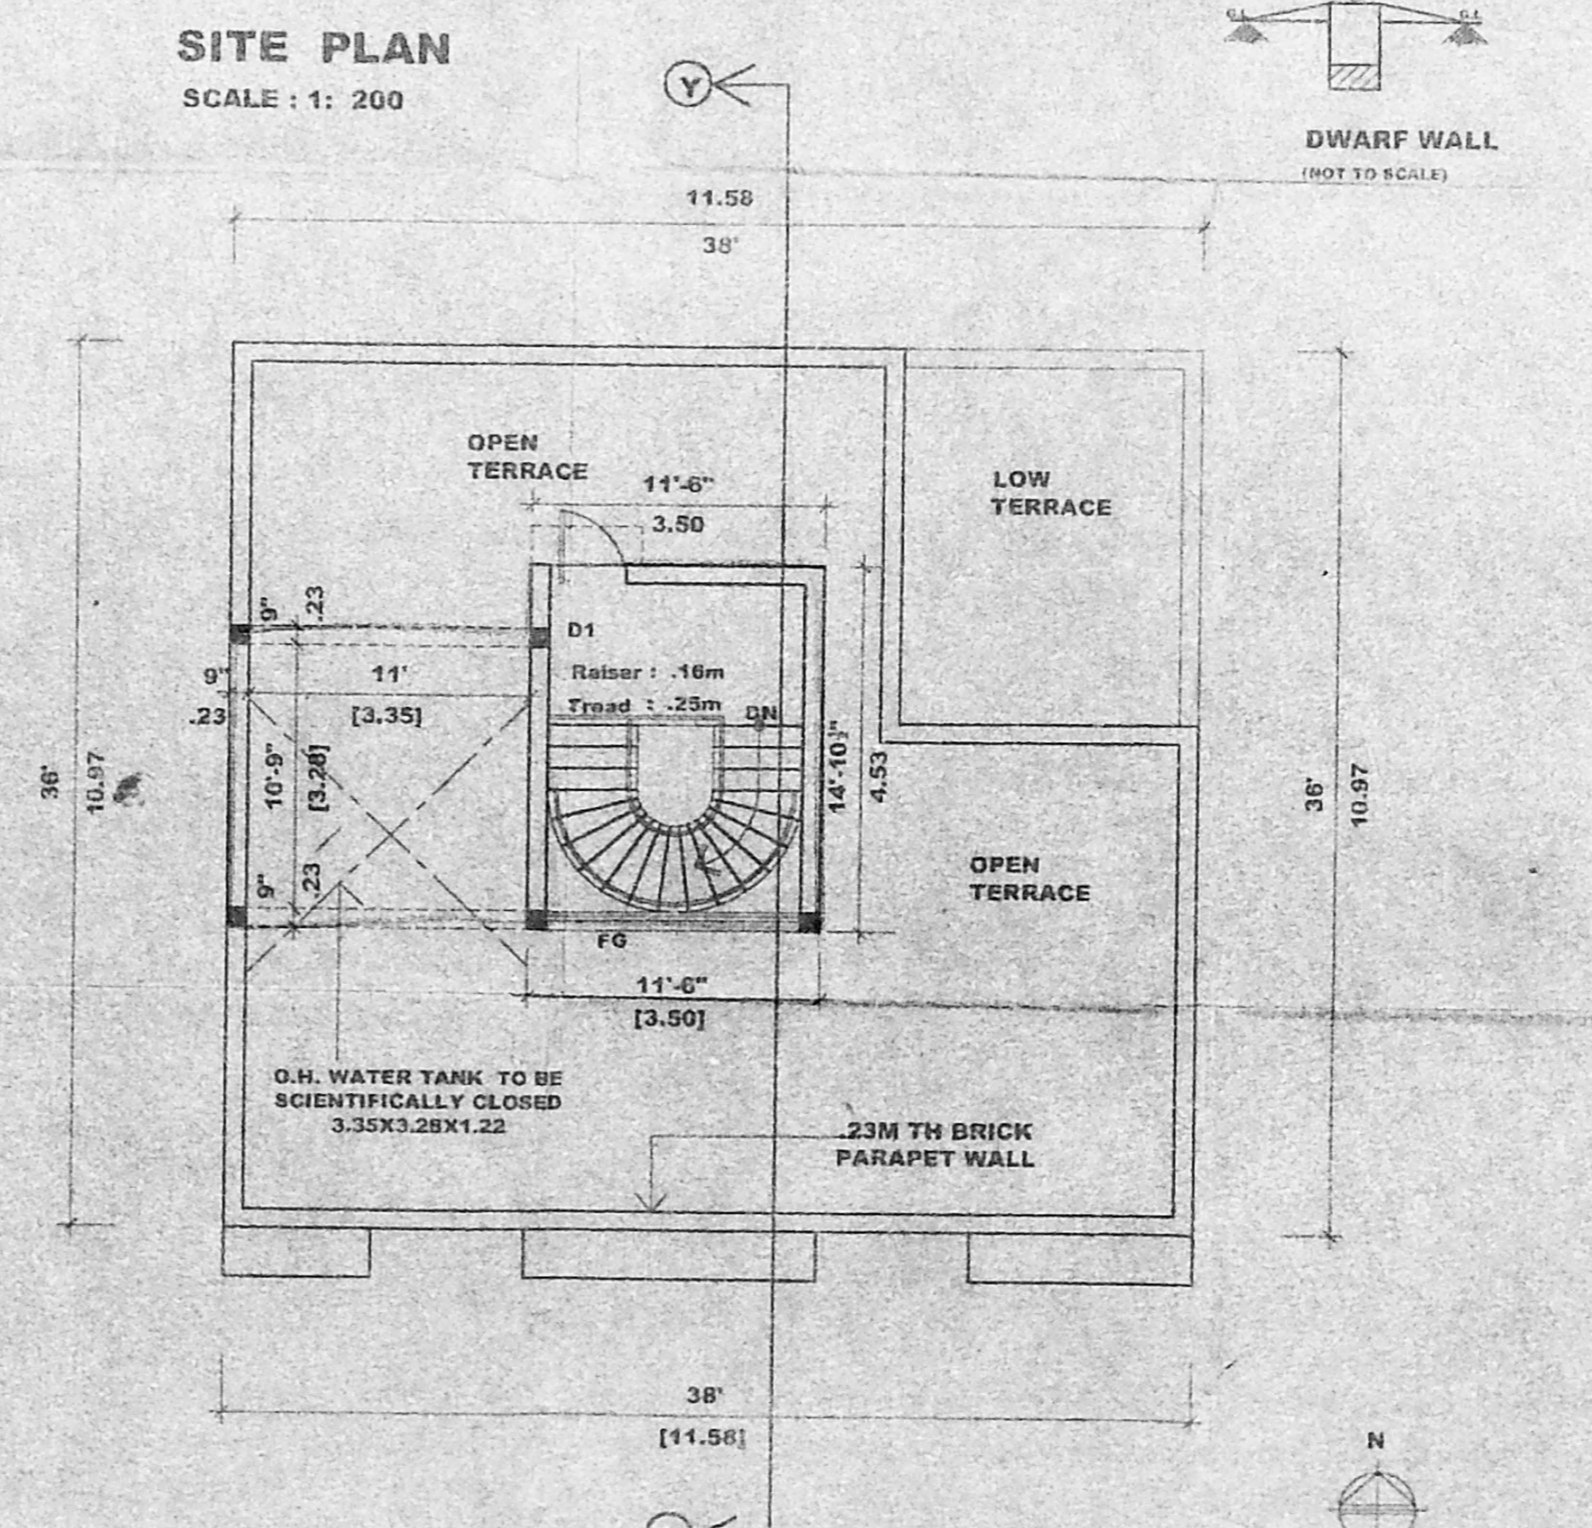

TERRACE FLOOR PLAN SCALE: 1:100

COLOUR CODE REFERENCE	
PROPOSED WORK	[Symbol]
EXISTING ROAD	[Symbol]
BOUNDARY LINE	[Symbol]
SEWER LINE	[Symbol]
WATER LINE	[Symbol]

SIGNATURE OF OWNER
R. Muthu
R. MUTHU, D.C.E.
Licensed Surveyor II Class No. 70-307
CORPORATION OF MADRAS
No. 1, Sivasailam Street
MADRAS - 600 017.

SIGNATURE OF L.S.

PROPOSED RESIDENTIAL BUILDING AT
DOOR NO: 58, (OLD NO:45), BLOCK NO: 101,
R.S.NO: 4573/104, 4573/105, SANTHOME HIGH ROAD,
SANTHOME, MYLAPORE DIVISION, CHENNAI-28.
ONE : 10, DIVISION : 150.

PLAN, ELEVATION, SECTION, SITE PLAN, KEY PLAN, E.T.C.	JOB NO:	DRG NO:
SCALE: 1:100	DATE:	DRAWN BY: V.Saral

ARCHITECTS:
SELVARAJAN & ASSOCIATES
NO: 24, (Old No: 1) SIVASAILAM ST, T.NAGAR, CHENNAI-17.