


PLAN SHOWING THE PROPOSED RESIDENTIAL BUILDING IN PLOT NO 52, S.NO.158, THIRUVALLUVAR COLONY FIRST CROSS STREET, CHINNATHANGAL TNUDP TNSC BOARD NERKUNDRAM VILLAGE CHENNAI - 107 AMBATTUR TALUK THIRUVALLUR DISTRICT, VILLIVAKKAM PANCHAYAT UNION LIMITS. OFFICE COPY


**CMDA "A" CHANNEL**  
 C. No. A2/34980/2005 N  
 SITE UNDERISED Plan  
 REFERENCE RP-1  
 D.P.

A/1224/644/2005


Planning Permit No. \_\_\_\_\_  
**APPROVED**  
 SUBJECT TO THE CONDITIONS IN THIS OFFICE LETTER.  
 No. A2/34980/04 Date 10/2005  
 FOR MEMBER SECRETARY,  
 CHENNAI METROPOLITAN  
 DEVELOPMENT AUTHORITY  
 CHENNAI - 600 008

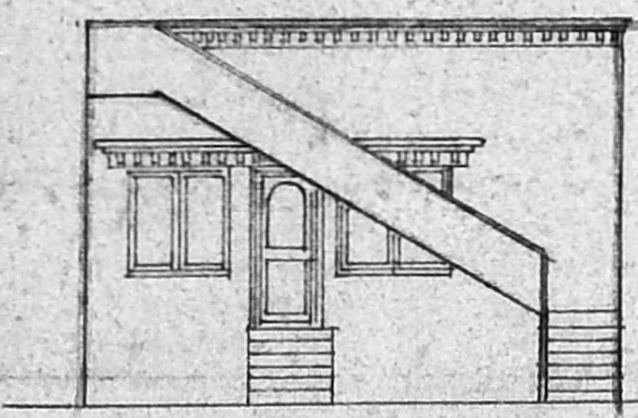


**ELEVATION**

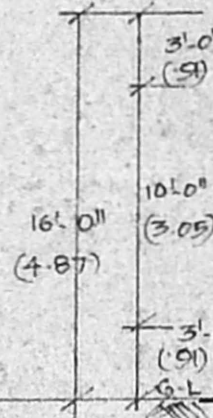


**SECTION AA**

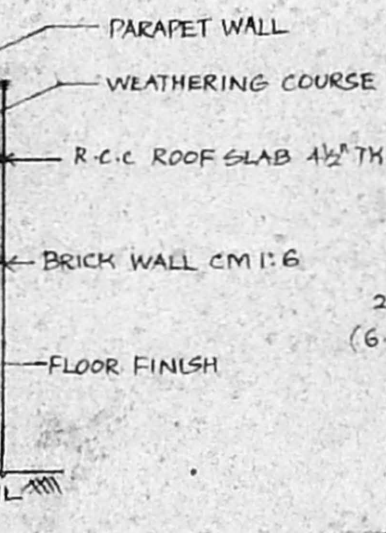


**SECTION OF WELL**  
(SCALE 1:100)

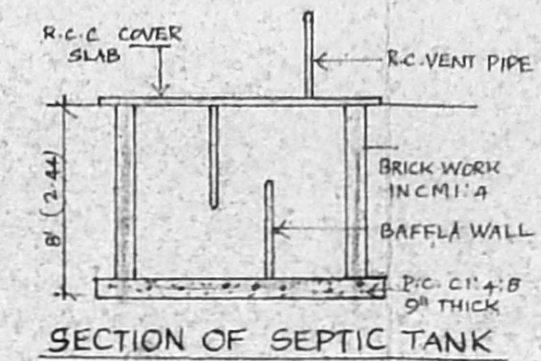


**SECTION OF SEPTIC TANK**

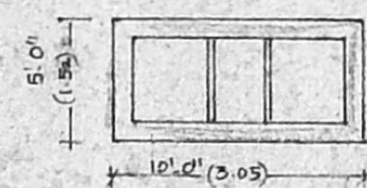


**PLAN OF SEPTIC TANK**

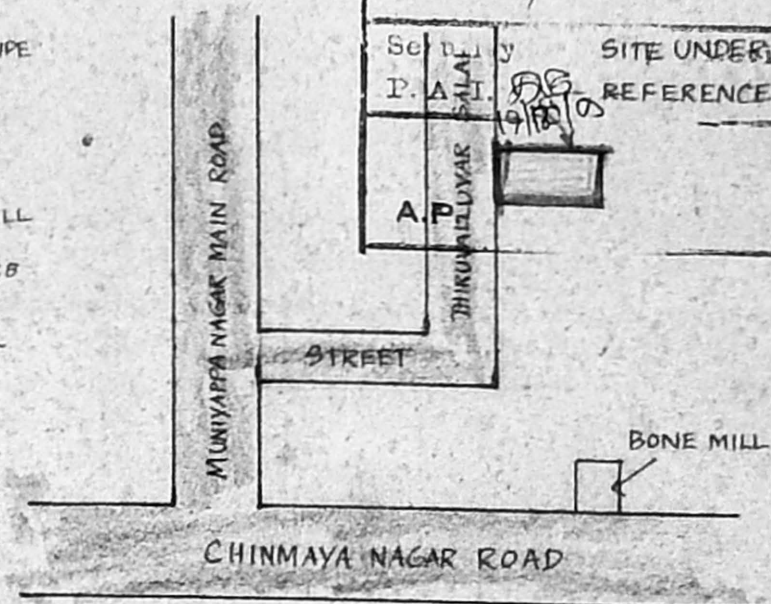


**KEY PLAN**  
NOT TO SCALE

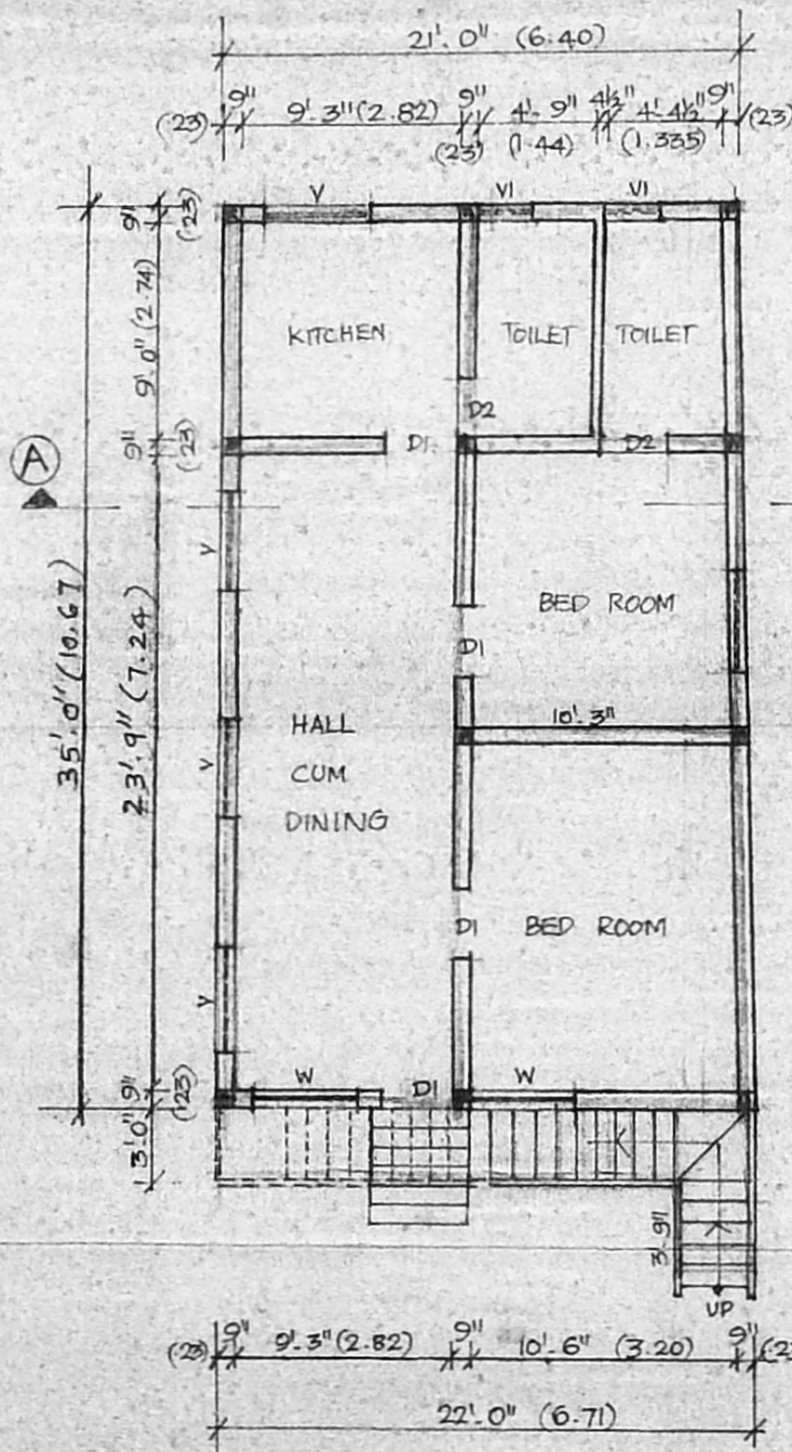


**PRO. GROUND FLOOR PLAN**

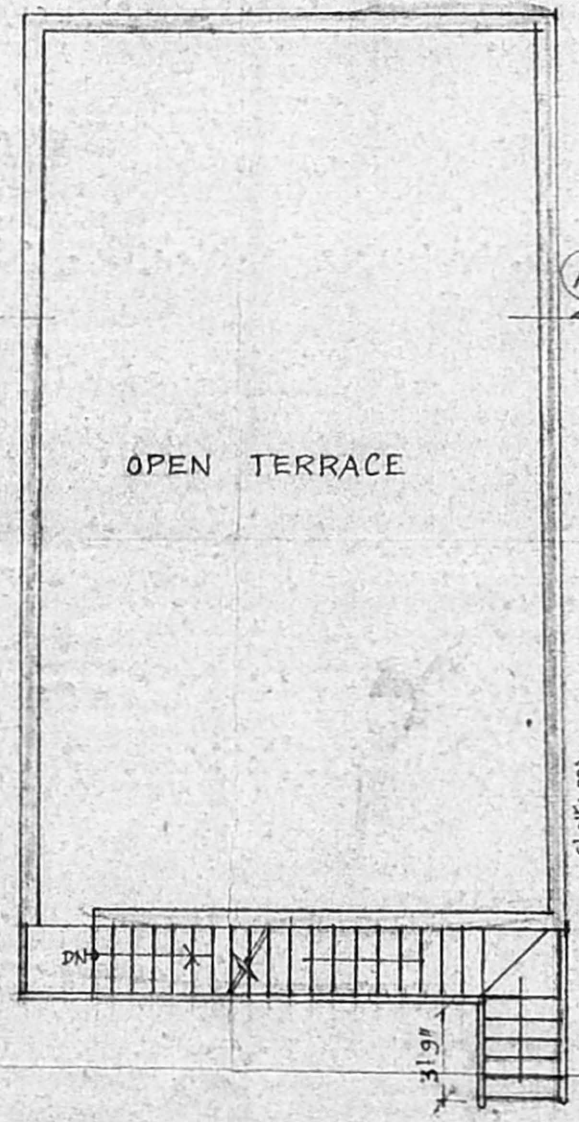


**TERRACE FLOOR PLAN**

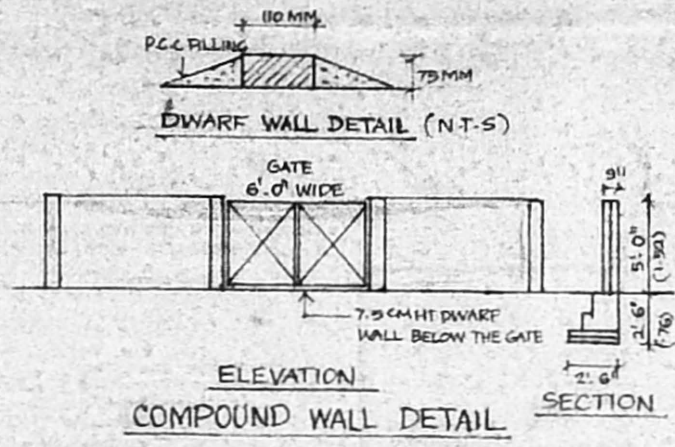


**COMPOUND WALL DETAIL**

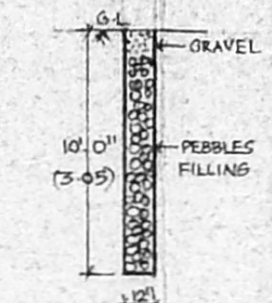

**PERCOLATION PIT DETAIL 10'-0" C/C**

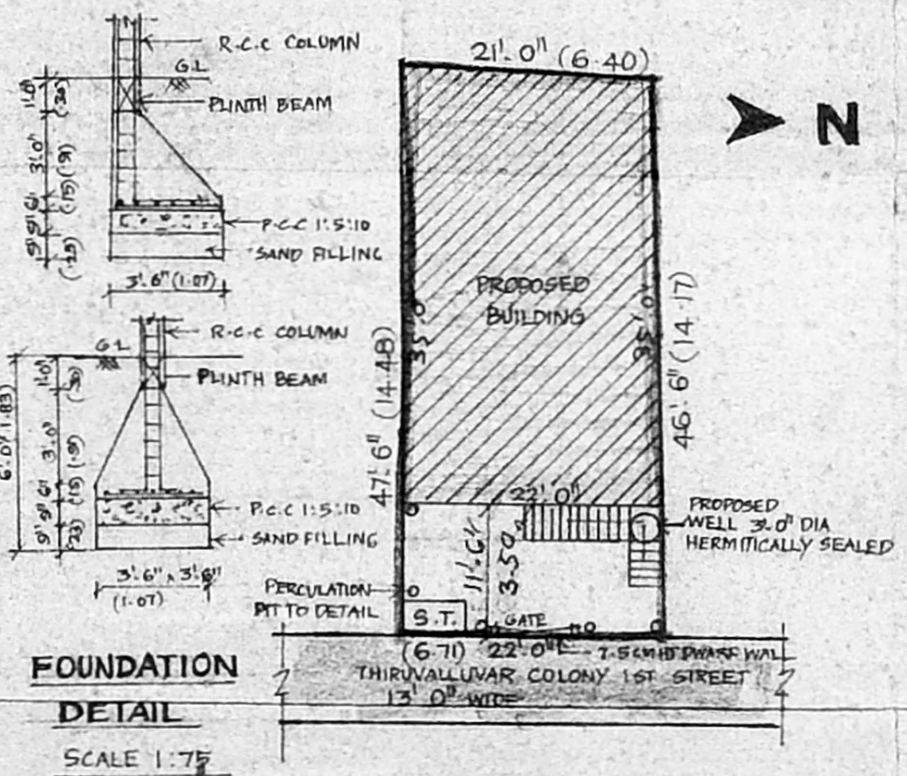

**FOUNDATION DETAIL**  
SCALE 1:75

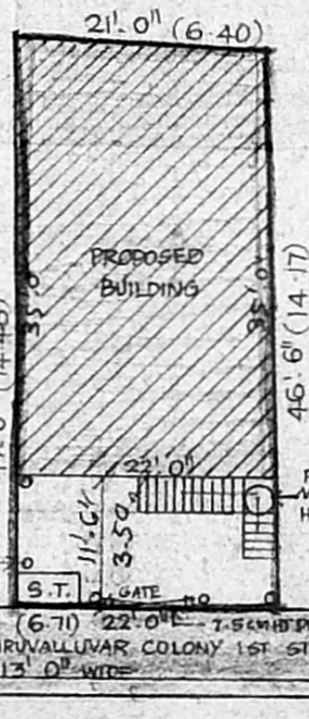

**SITE PLAN**  
SCALE 1:200

AREA DETAILS	SQ. FT	SQ. M
PLOT EXTENT	1012.00	94.02
PRO. GROUND FLOOR AREA	752.50	69.90
PLOT COVERAGE	74.35%	
F.S.I	0.74	

JOINERIES		
D1 DOOR	3'-0" x 7'-0"	0.91 x 2.13
D2 DOOR	2'-6" x 7'-0"	0.76 x 2.13
W WINDOW	4'-6" x 4'-0"	1.37 x 1.22
V VENTILATOR	4'-0" x 2'-0"	1.22 x 0.61
VI VENTILATOR	2'-6" x 1'-6"	0.76 x 0.45

COLOUR INDEX	
PROPOSED	[Color swatch]
BOUNDARY	[Color swatch]
ROAD	[Color swatch]

G. J. Ganesan  
 OWNER SIGNATURE

T. Gajendran  
 Licensed Surveyor - Class II No. 501,  
 Corporation of Chennai,  
 7/513, Sidco Nagar,  
 Villivakkam Chennai-49,  
 Ph: 0174795

LICENSED SURVEYOR