




FRONT ELEVATION

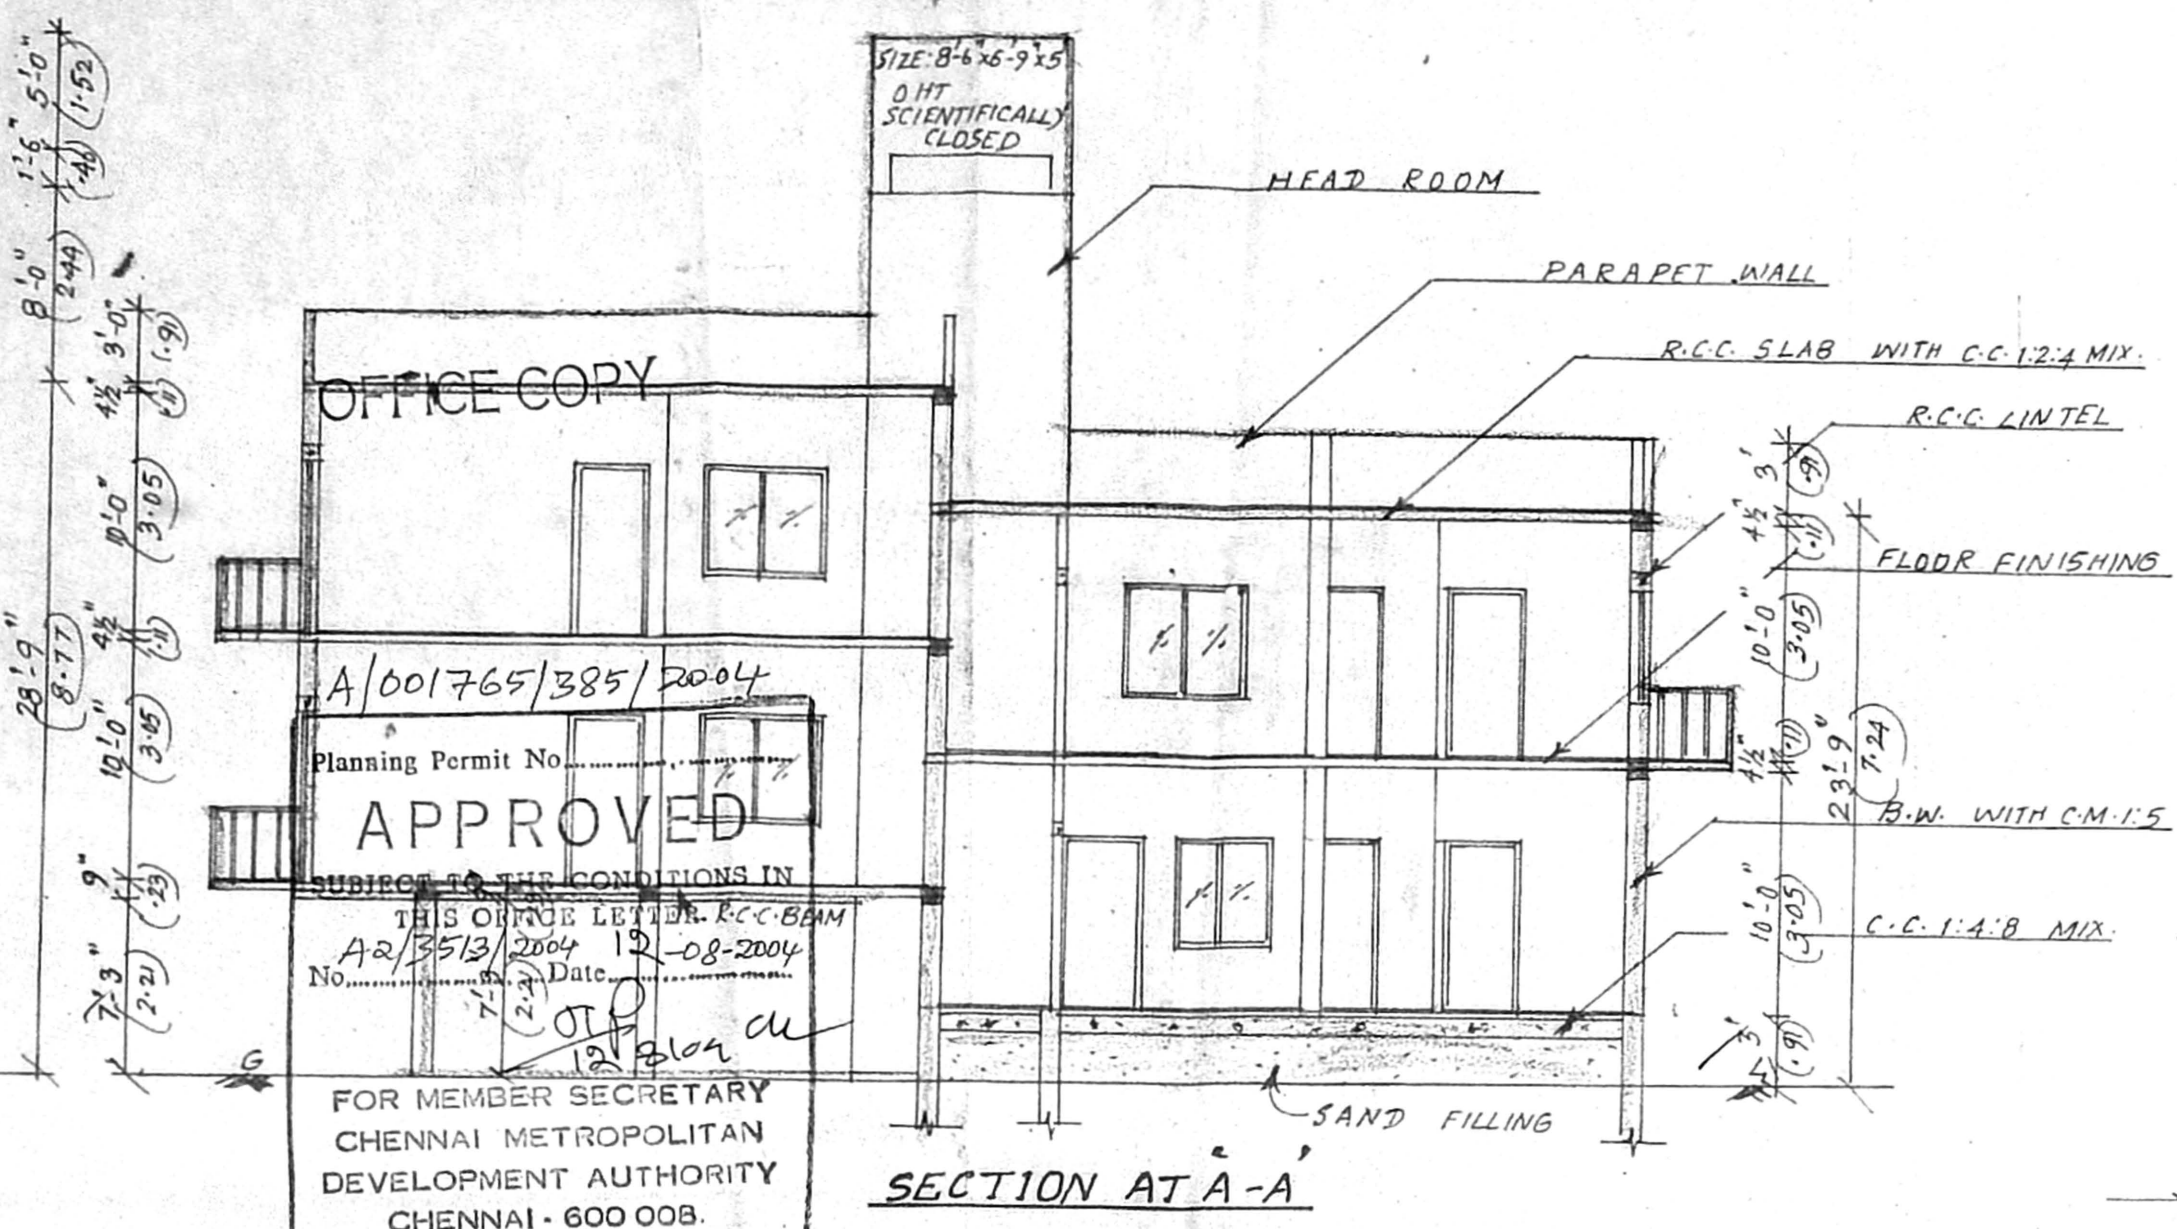

SECTION AT A-A

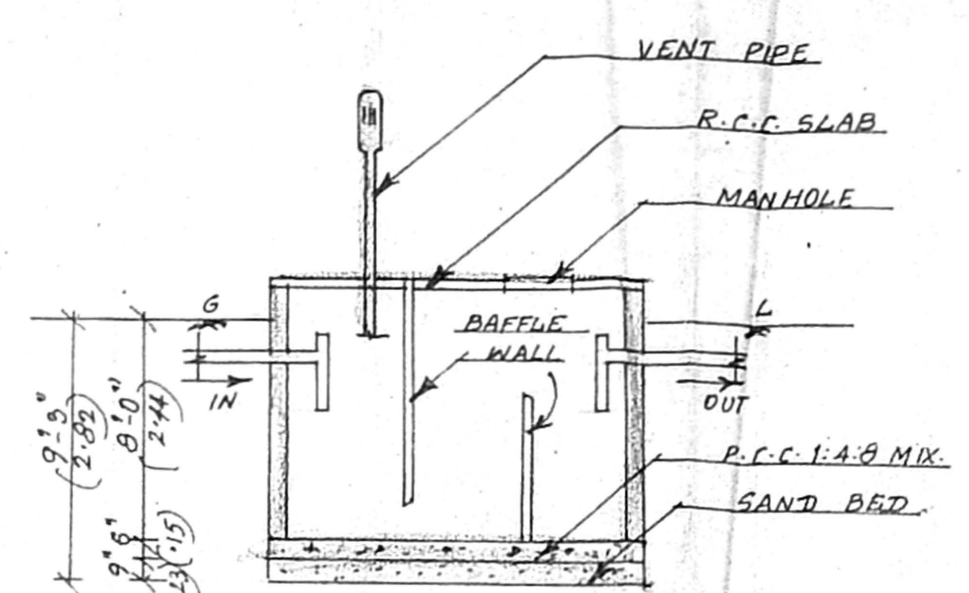


SECTION

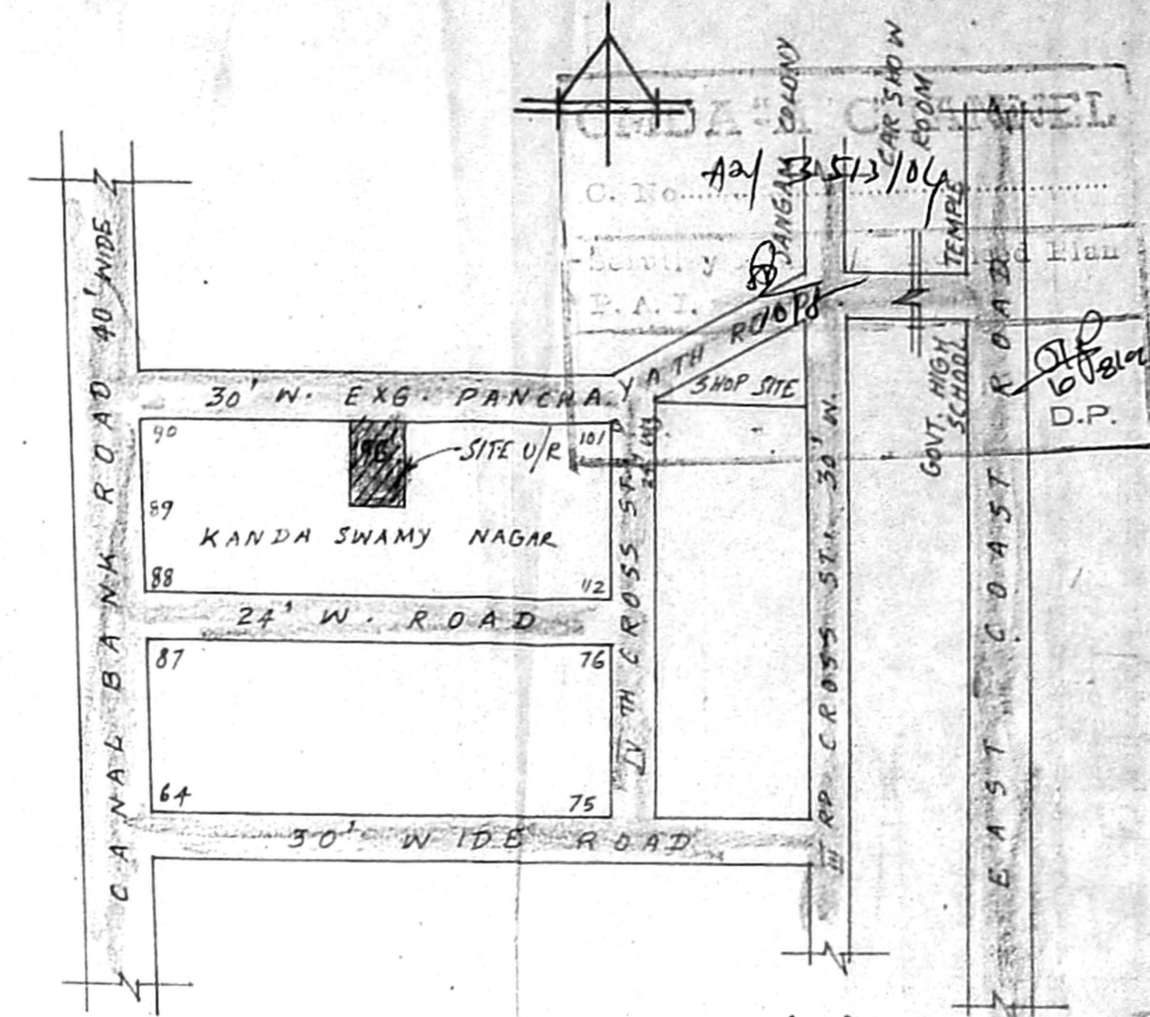


KEY PLAN (NTS)


APPROVED
Planning Permit No. A/001765/385/2004
FOR MEMBER SECRETARY
CHENNAI METROPOLITAN
DEVELOPMENT AUTHORITY
CHENNAI - 600 008.

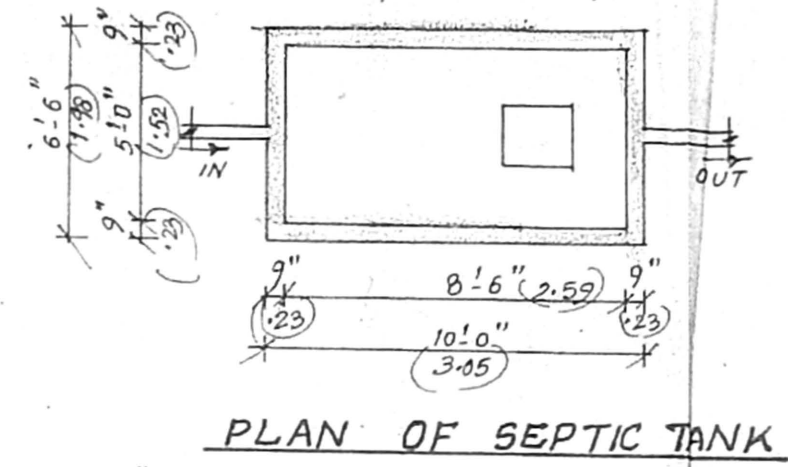


PLAN OF SEPTIC TANK

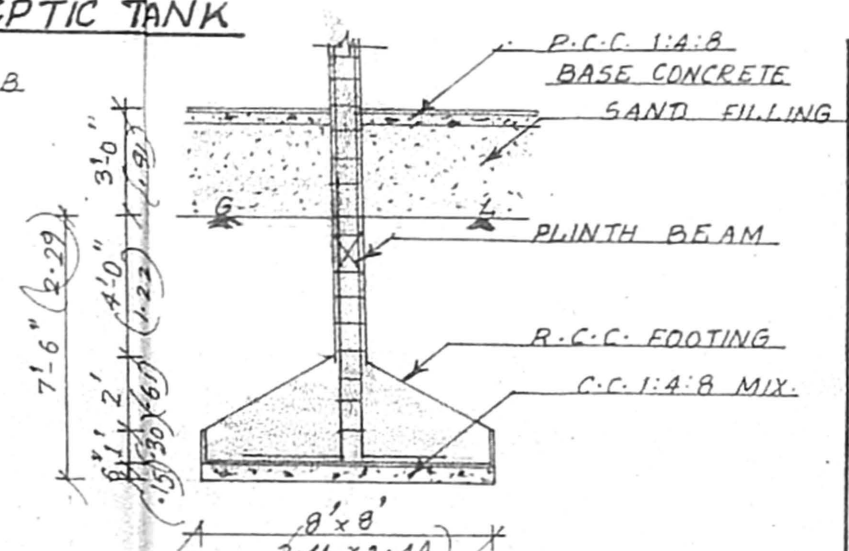


DETAILS OF COLUMN FOOTING

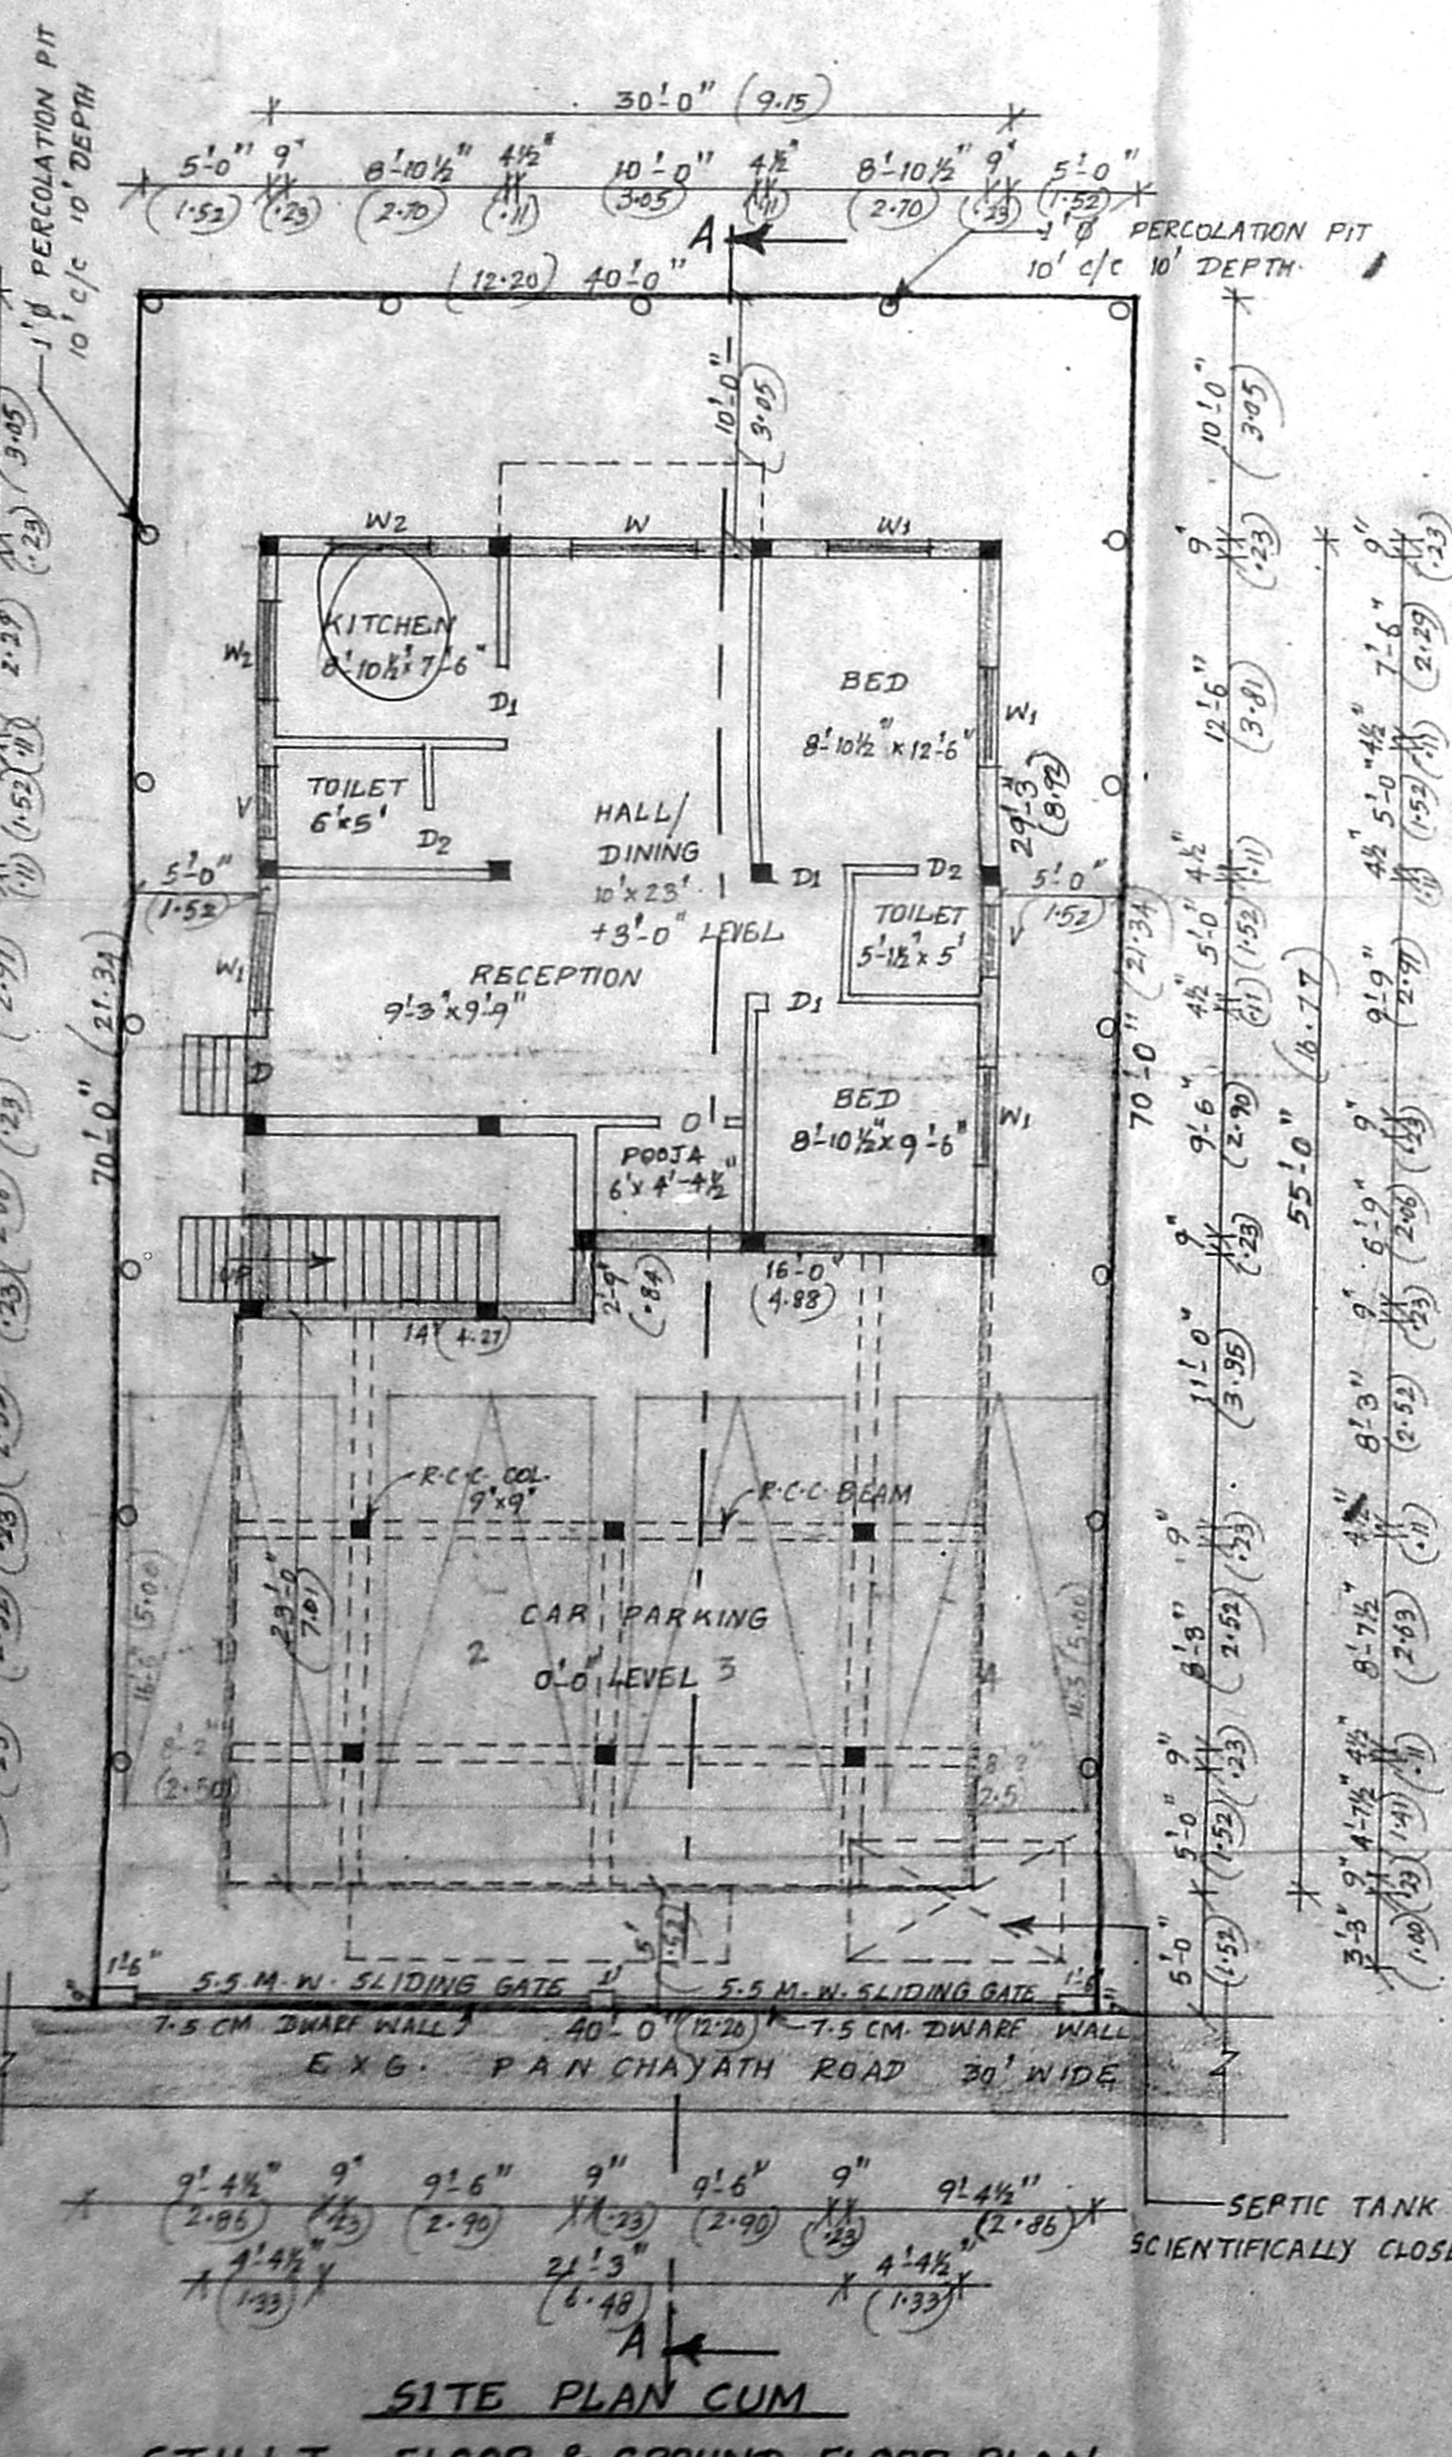

SITE PLAN CUM
STILT FLOOR & GROUND FLOOR PLAN

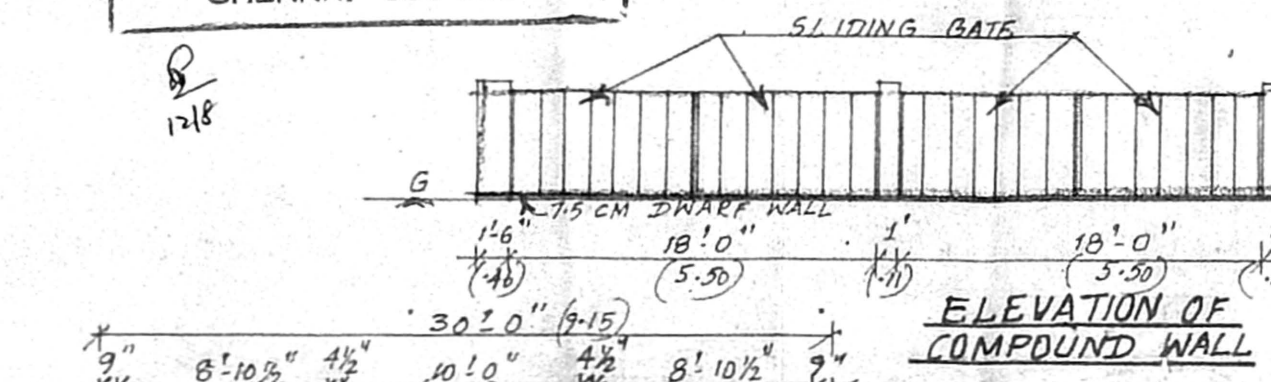


ELEVATION OF
COMPOUND WALL

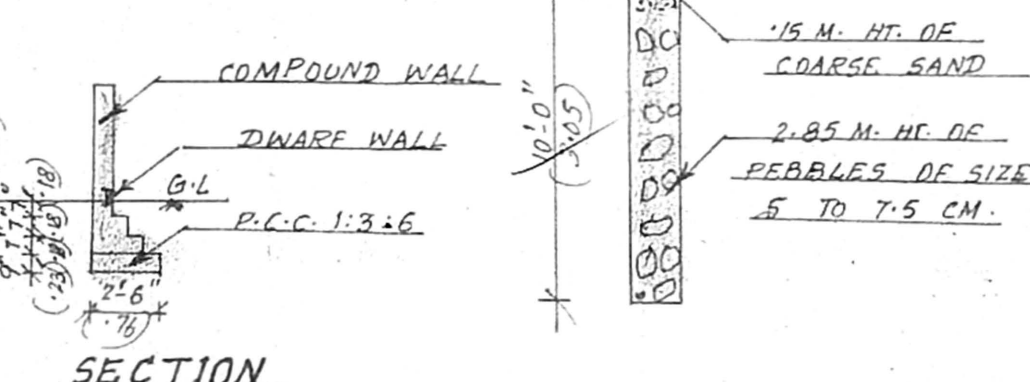


SECTION


PERCOLATION PIT

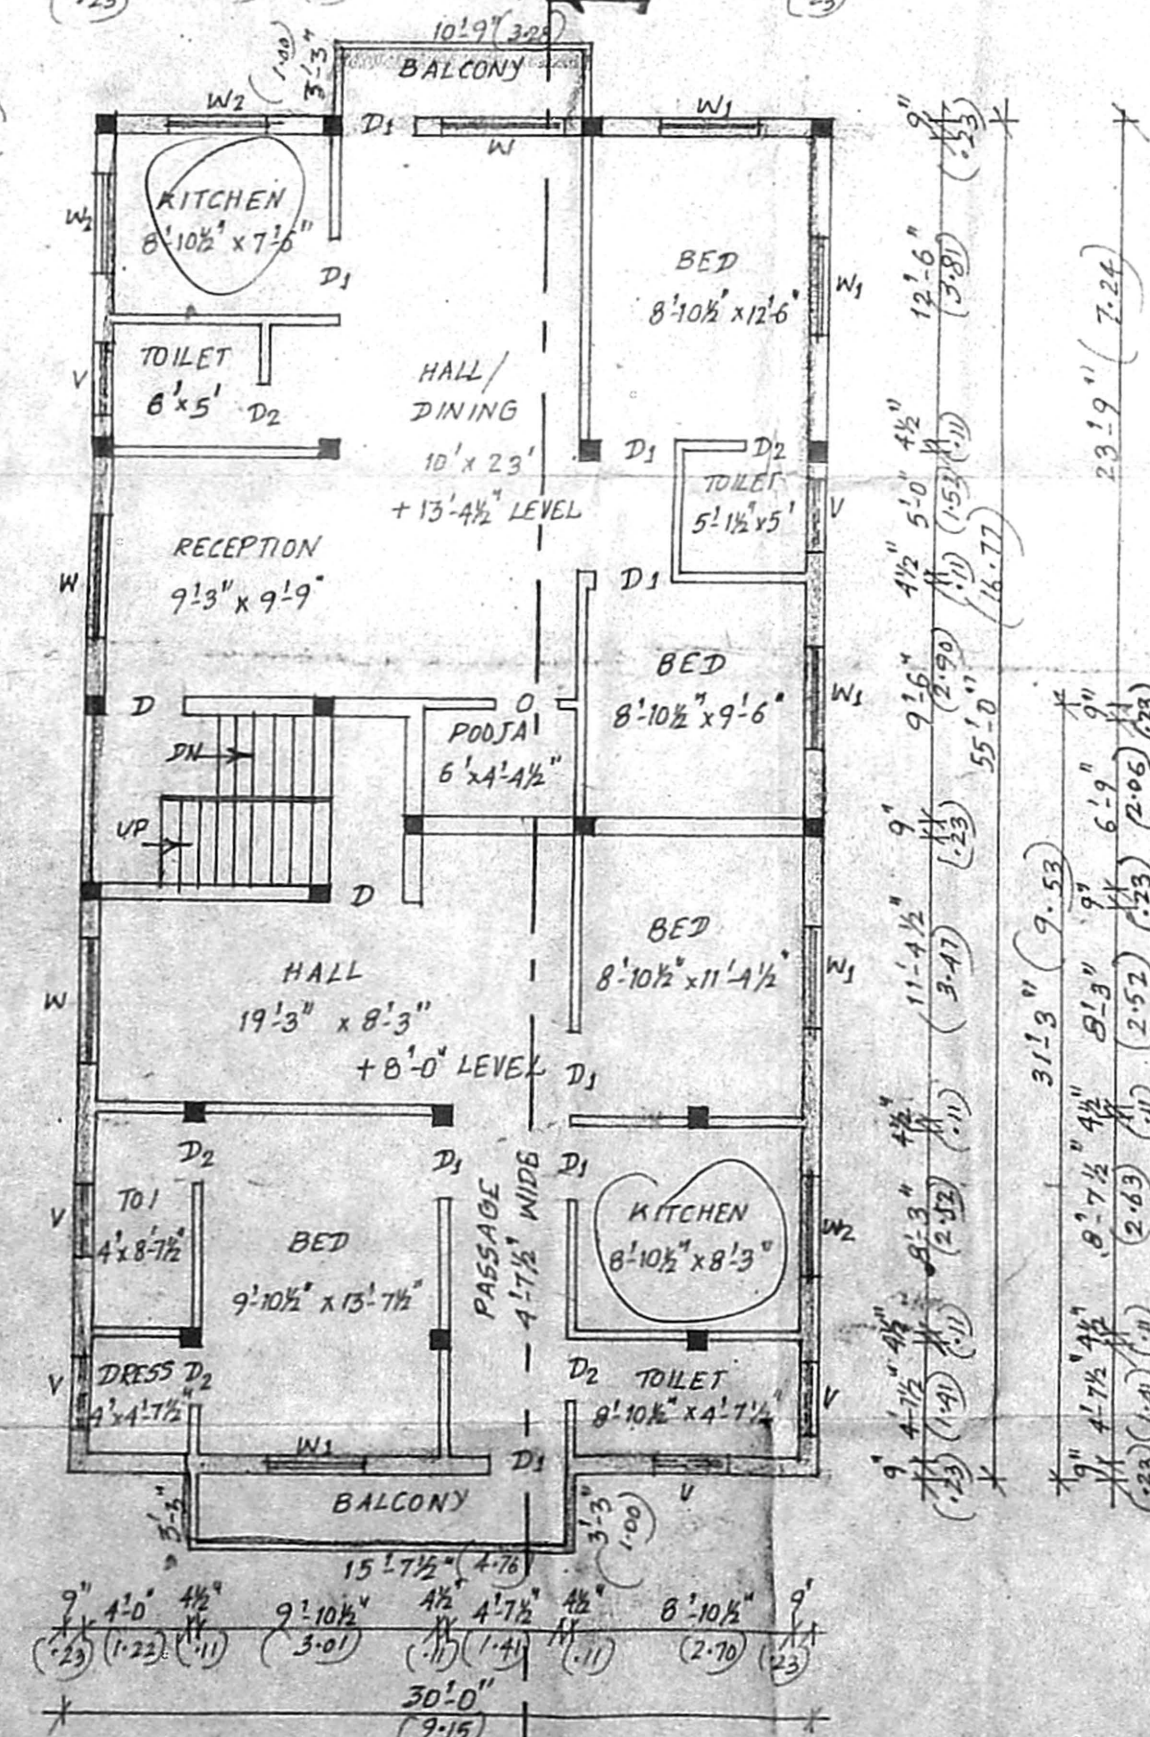

FIRST FLOOR PLAN

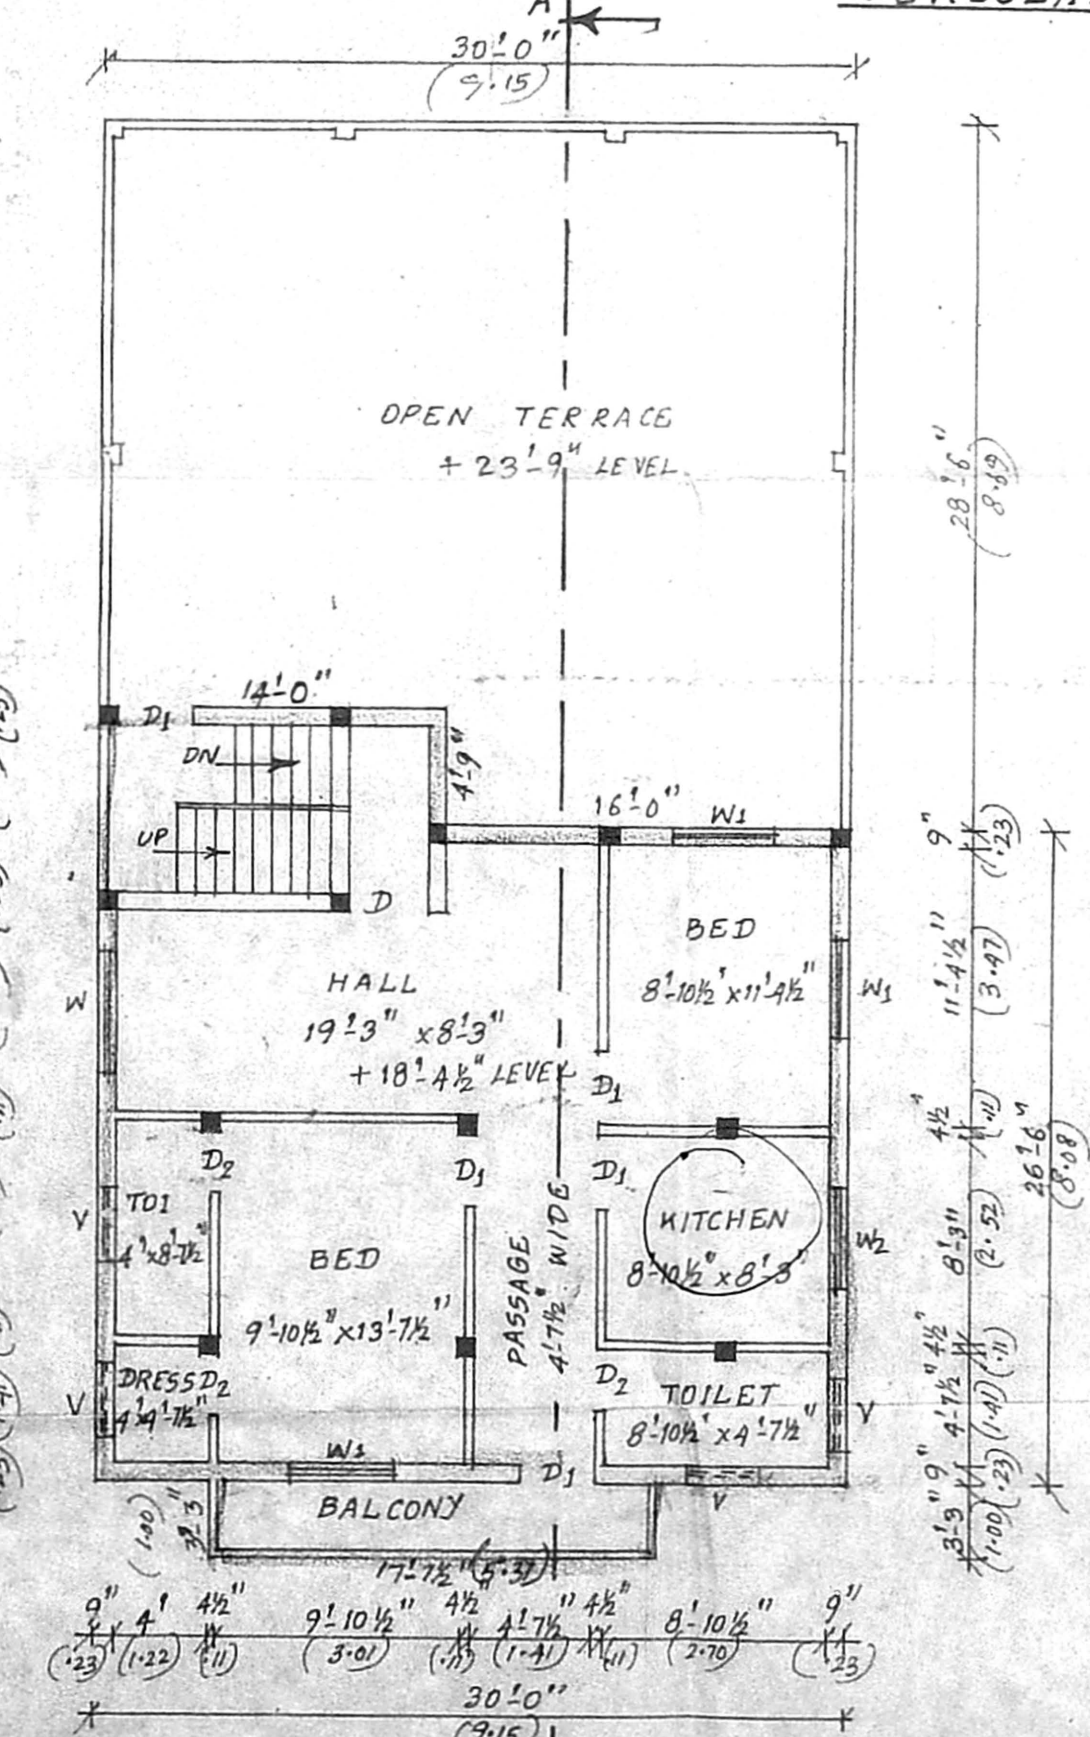


SECOND FLOOR PLAN (PT.)

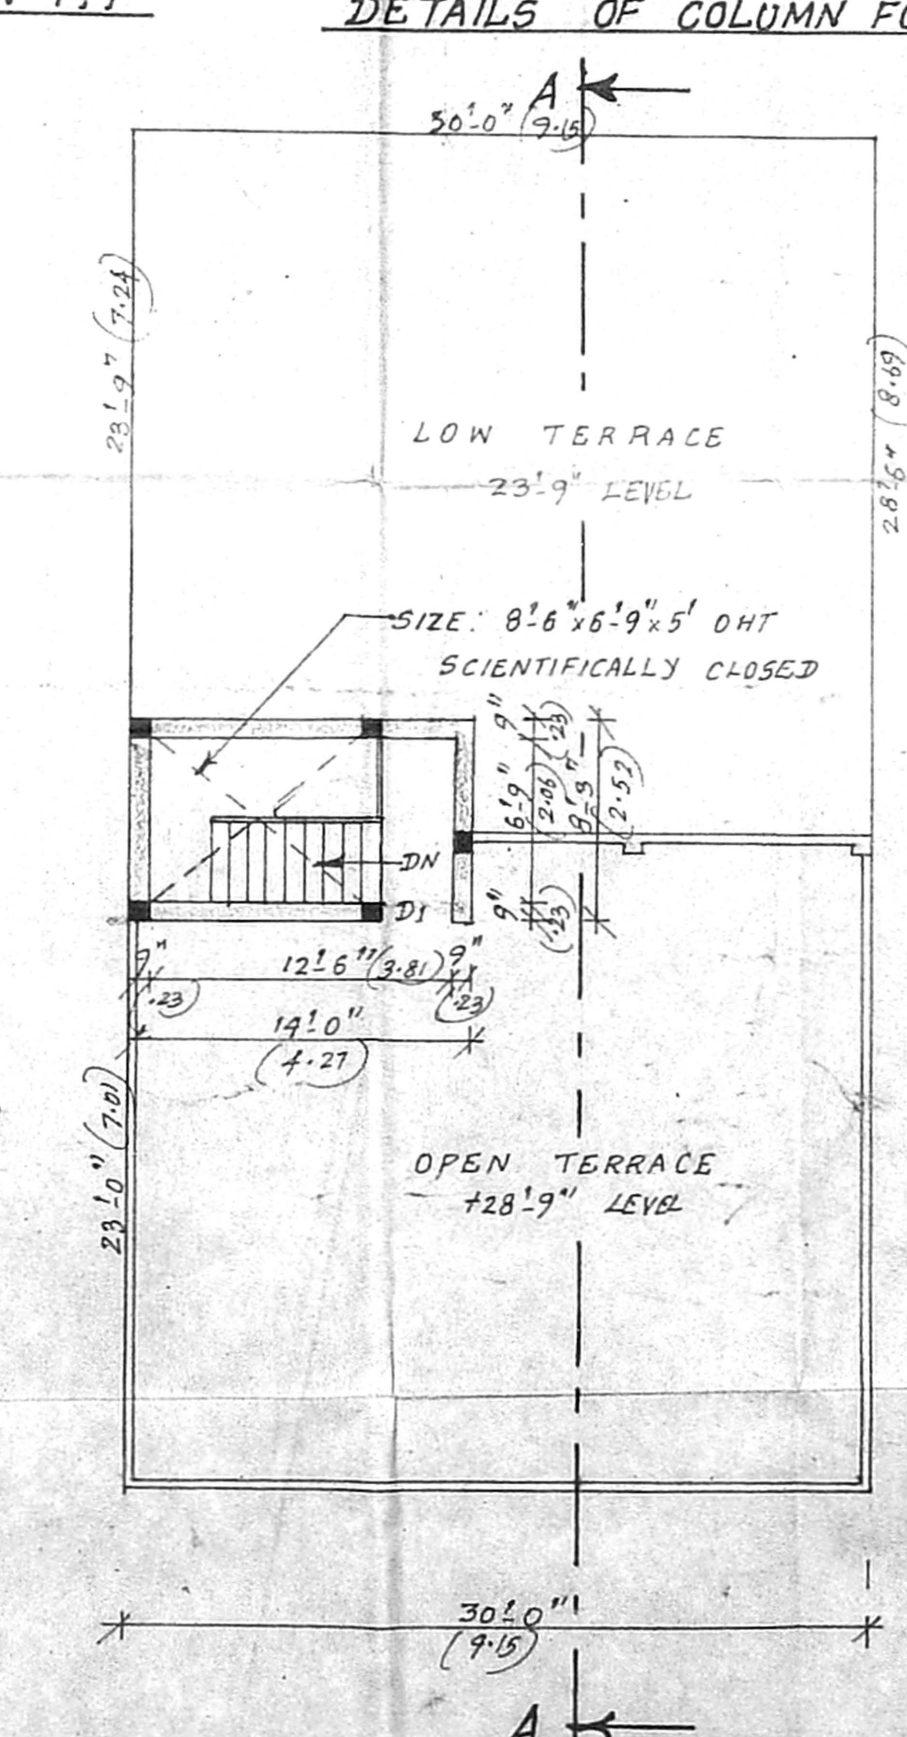

TERRACE FLOOR PLAN

PLAN SHOWING THE PROPOSED
CONSTRUCTION OF RESIDENTIAL
BUILDING AT PLOT NO: 96,
EXG. PANCHAYATH ROAD, (AS PER PATTI)
KANDASWAMY NAGAR IN S.NO. 1178
OF NO: 142, PALAVAKKAM VILLAGE
TAMBARAM TALUK, KANCHEEPURAM
DISTRICT, ST. THOMAS MOUNT
PANCHAYATH UNION.
NOTE: LAYOUT APPD. BY D.T.C.P. VIDE 4/D
NO: LPDM/D/TP NO: 125 OF 1974.

COLOUR INDEX

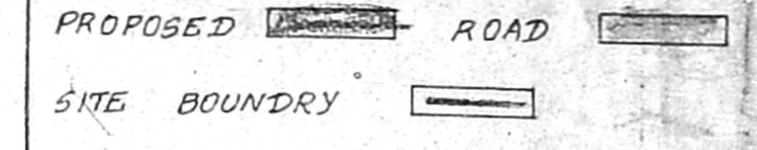

JOINERIES

	FEET	METRE
D DOOR	3'3" x 7'0"	1.00 x 2.13
D1 DOOR	3'0" x 7'0"	0.91 x 2.13
D2 DOOR	2'6" x 7'0"	0.76 x 2.13
W WINDOW	5'0" x 4'6"	1.52 x 1.37
W1 WINDOW	4'0" x 4'6"	1.22 x 1.37
W2 WINDOW	4'0" x 4'0"	1.22 x 1.22
V VENTILATOR	3'0" x 2'0"	0.91 x 0.61

AREA DETAILS

	Sq. FT.	Sq. M.
PLOT EXTENT	2691.00	256.80
STILT FLOOR AREA	73.10	6.79
GROUND FLOOR AREA	916.00	85.10
FIRST FLOOR AREA	1735.70	161.25
SECOND FLOOR AREA	918.77	85.35
TOTAL FLOORS AREA	3570.47	331.70
FSI 1.33	COVERAGE 64.50%	

SCALE: 1"=8'0"

OWNER

K. SELVAM, B.E., AME, C.Eng (I) A.I.V.
Consulting Civil Engineer, Chartered Engineer
Approved Valuer & Licensed Surveyor,
Class I Reg. No. 600/21-03-2004
Door No. 11/17, Thiruvalluvar Salai,
Mondiyar East, Chennai 600 050,
Ph. 26562050, Cell. 98412 82050

LICENSED SURVEYOR