




ELEVATION

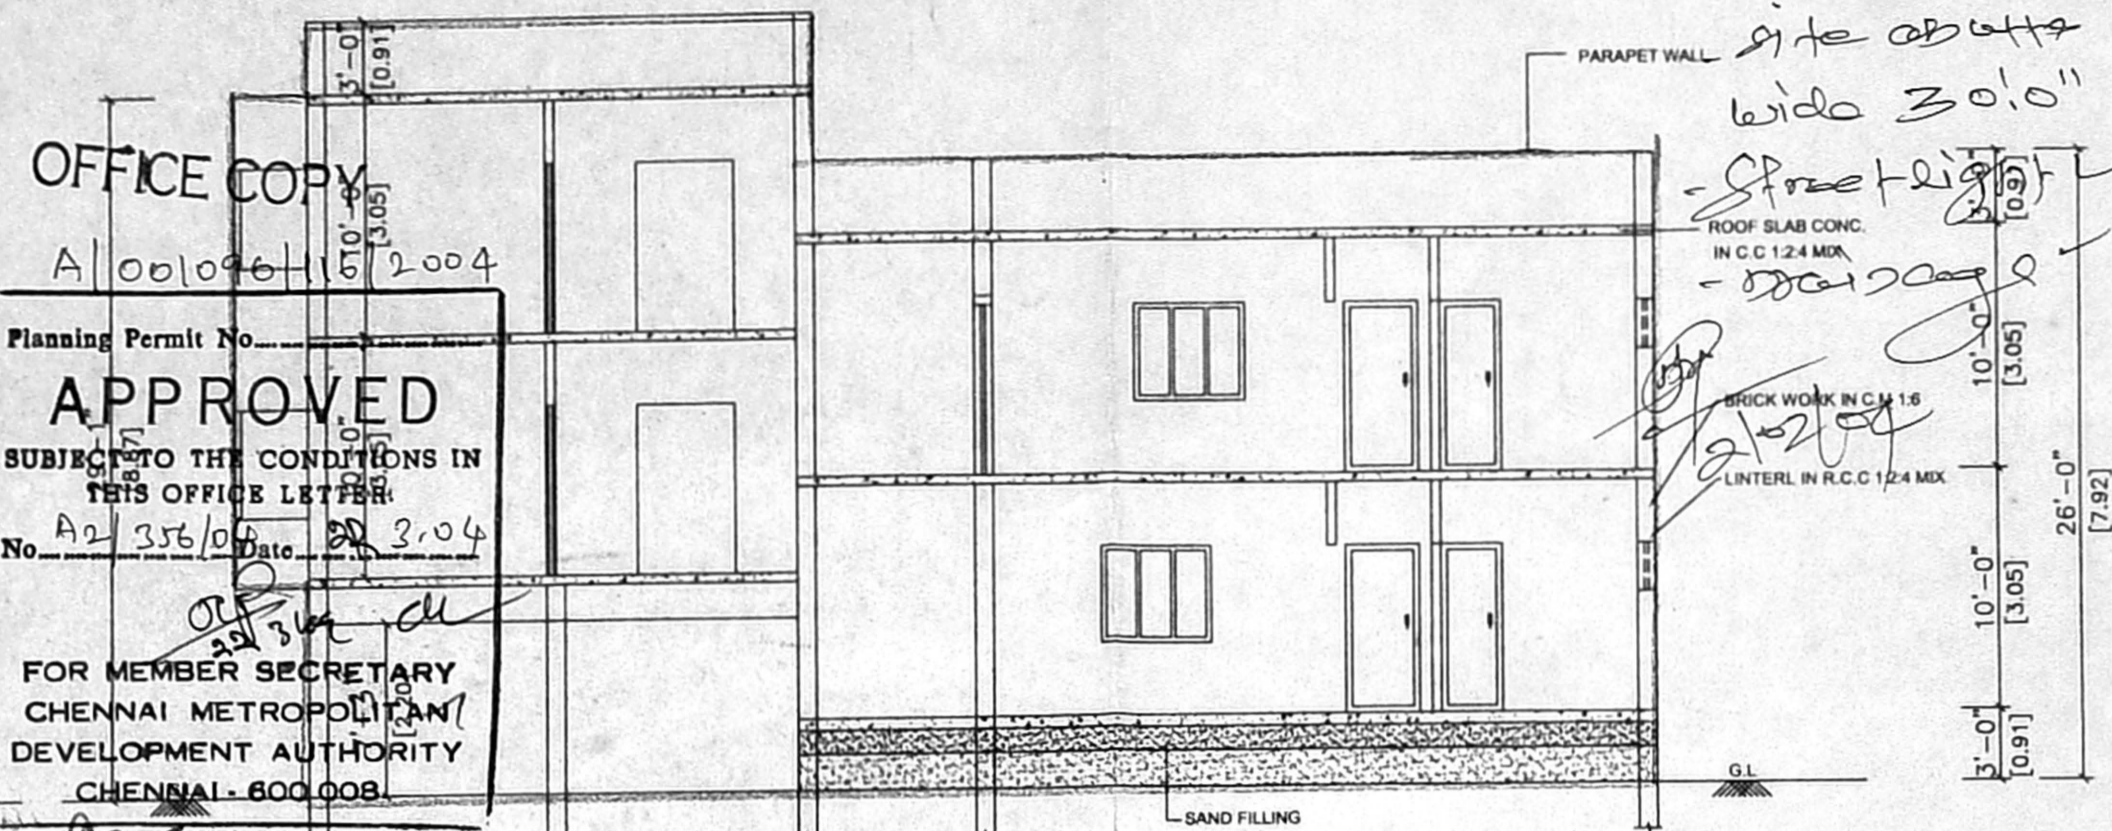

SECTION ON "A B"

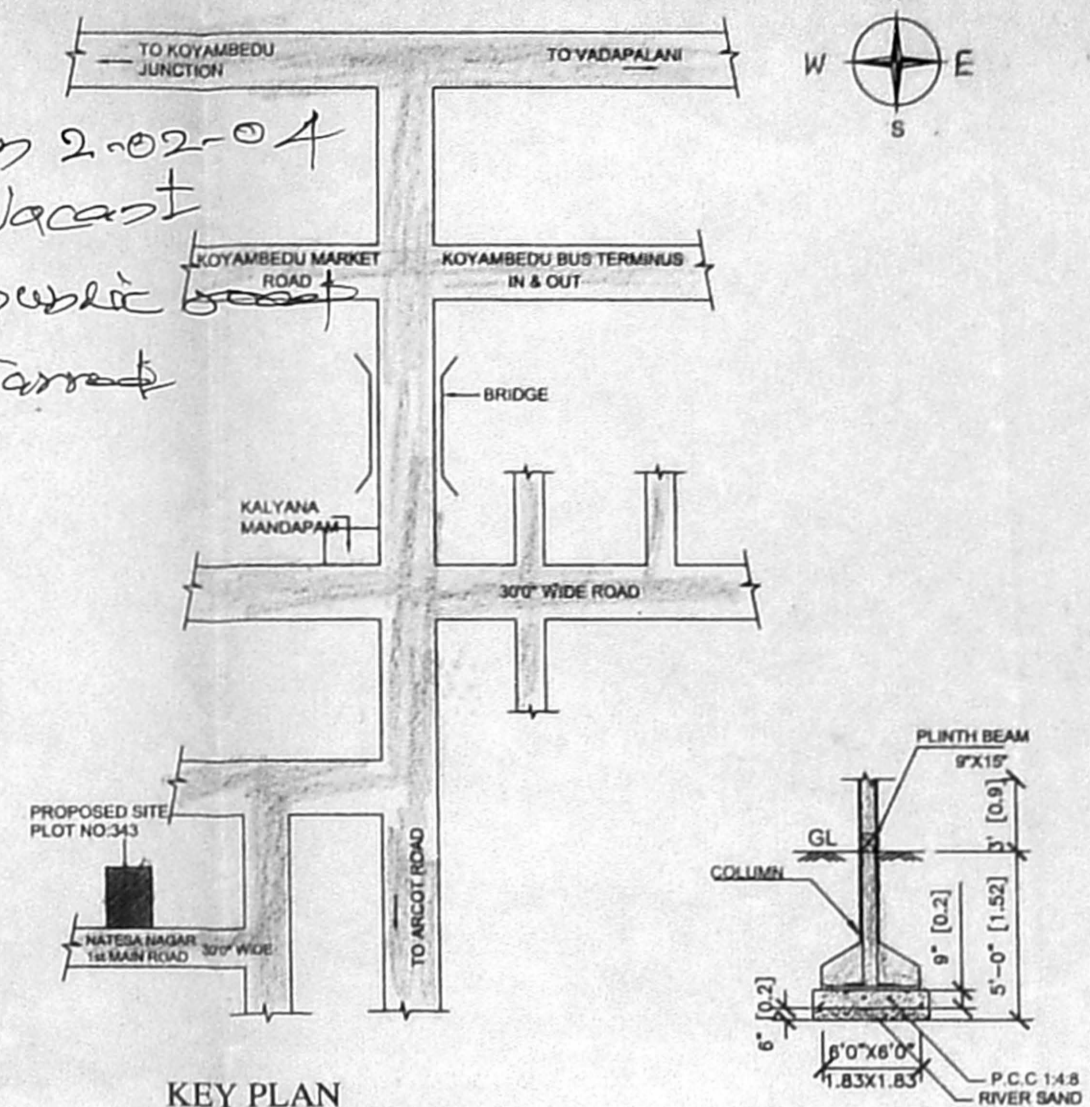


KEY PLAN  
NOT TO SCALE

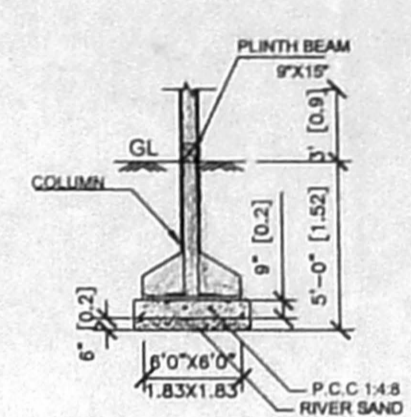


FOUNDATION  
DETAIL

OFFICE COPY  
A/001096/1/2004  
Planning Permit No. **APPROVED**  
SUBJECT TO THE CONDITIONS IN THIS OFFICE LETTER  
No. A2/356/04 Date: 22.02.04  
FOR MEMBER SECRETARY  
CHENNAI METROPOLITAN  
DEVELOPMENT AUTHORITY  
CHENNAI-600 008


Inspection plan  
- site was inspected on 2.02.04  
- site is clear vacant  
- site about 30' x 30' & 10' x 10'  
- Street light  
- BRICK WORK IN C.C 1:2:4 MIX  
- INTERIOR IN R.C.C 1:2:4 MIX

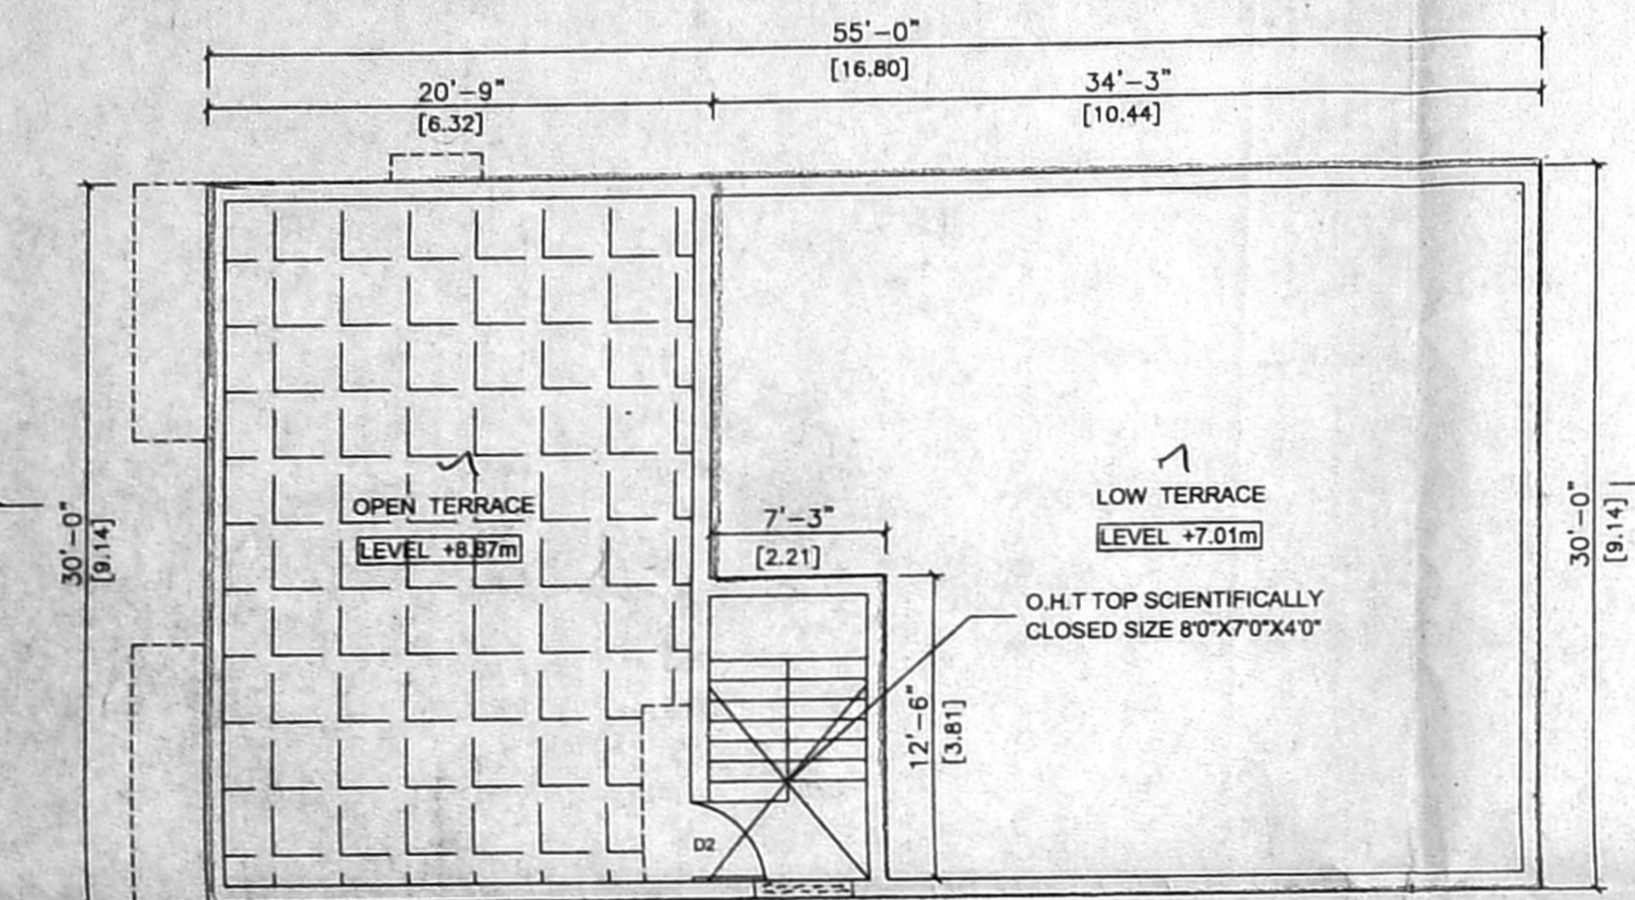


TERRACE FLOOR PLAN

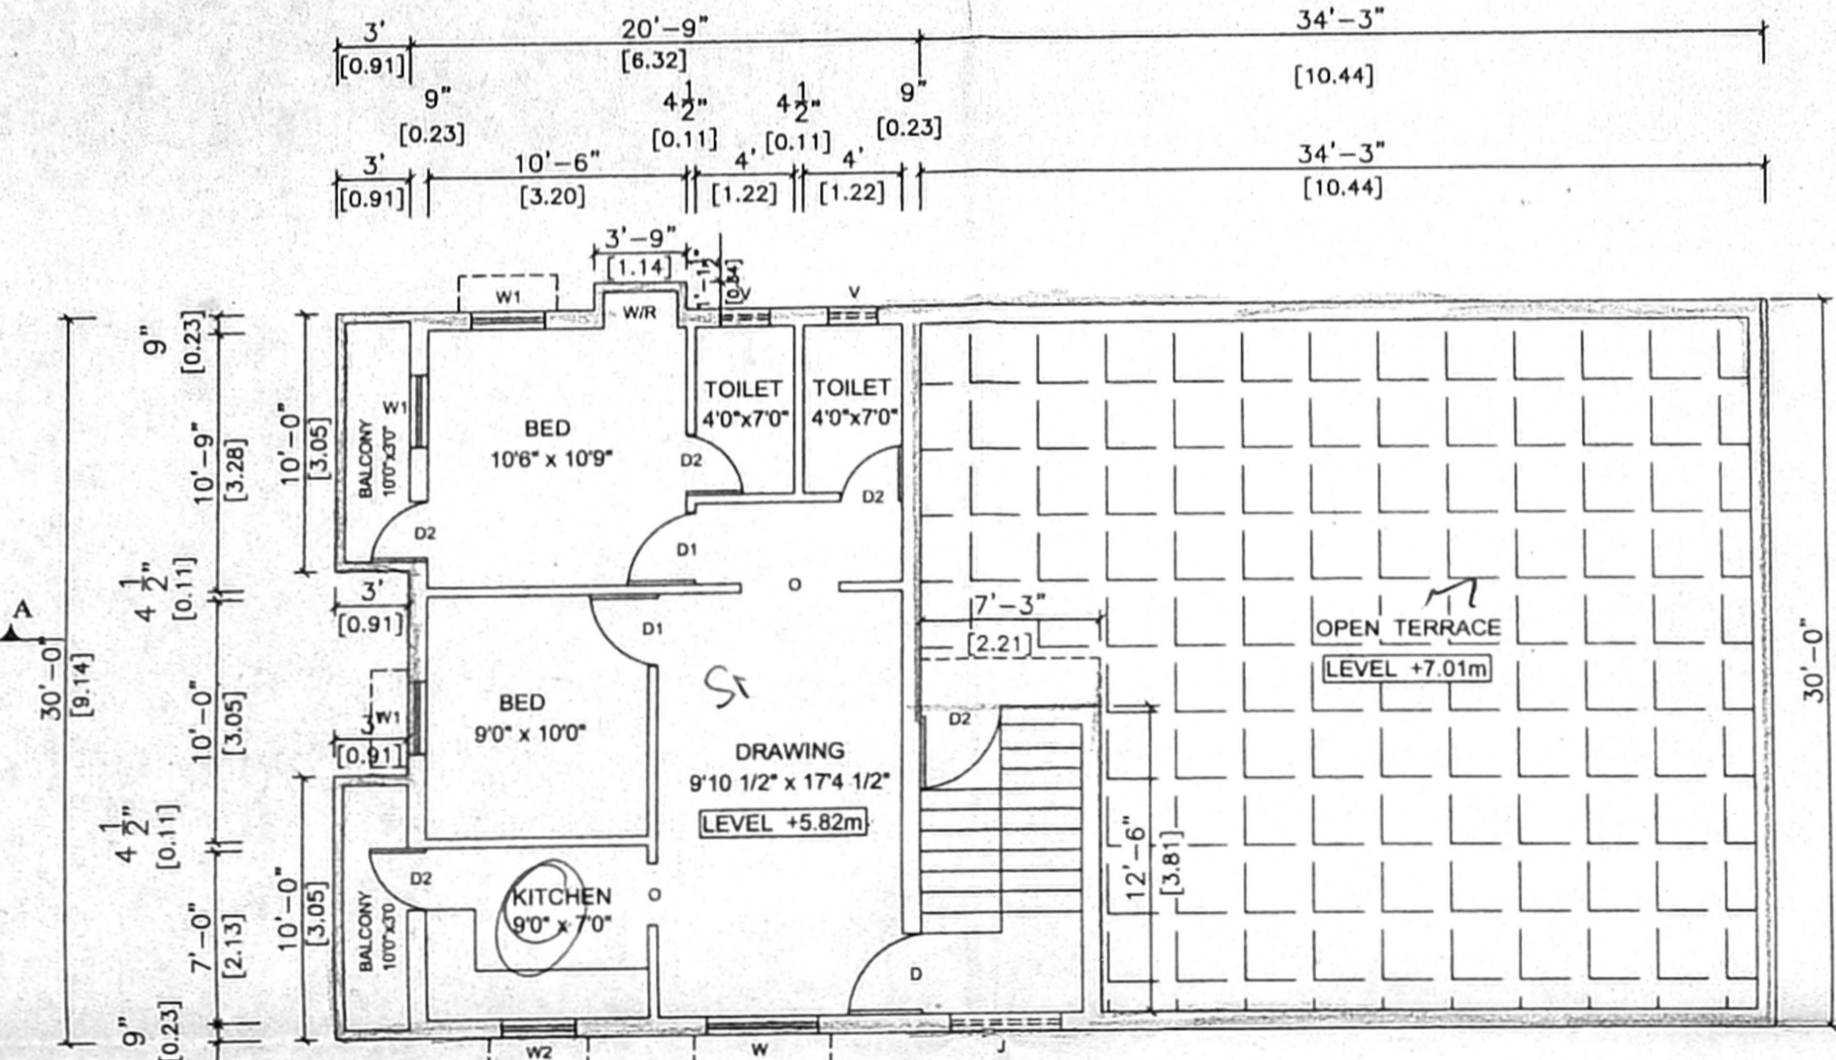


SECOND FLOOR PLAN (PART)

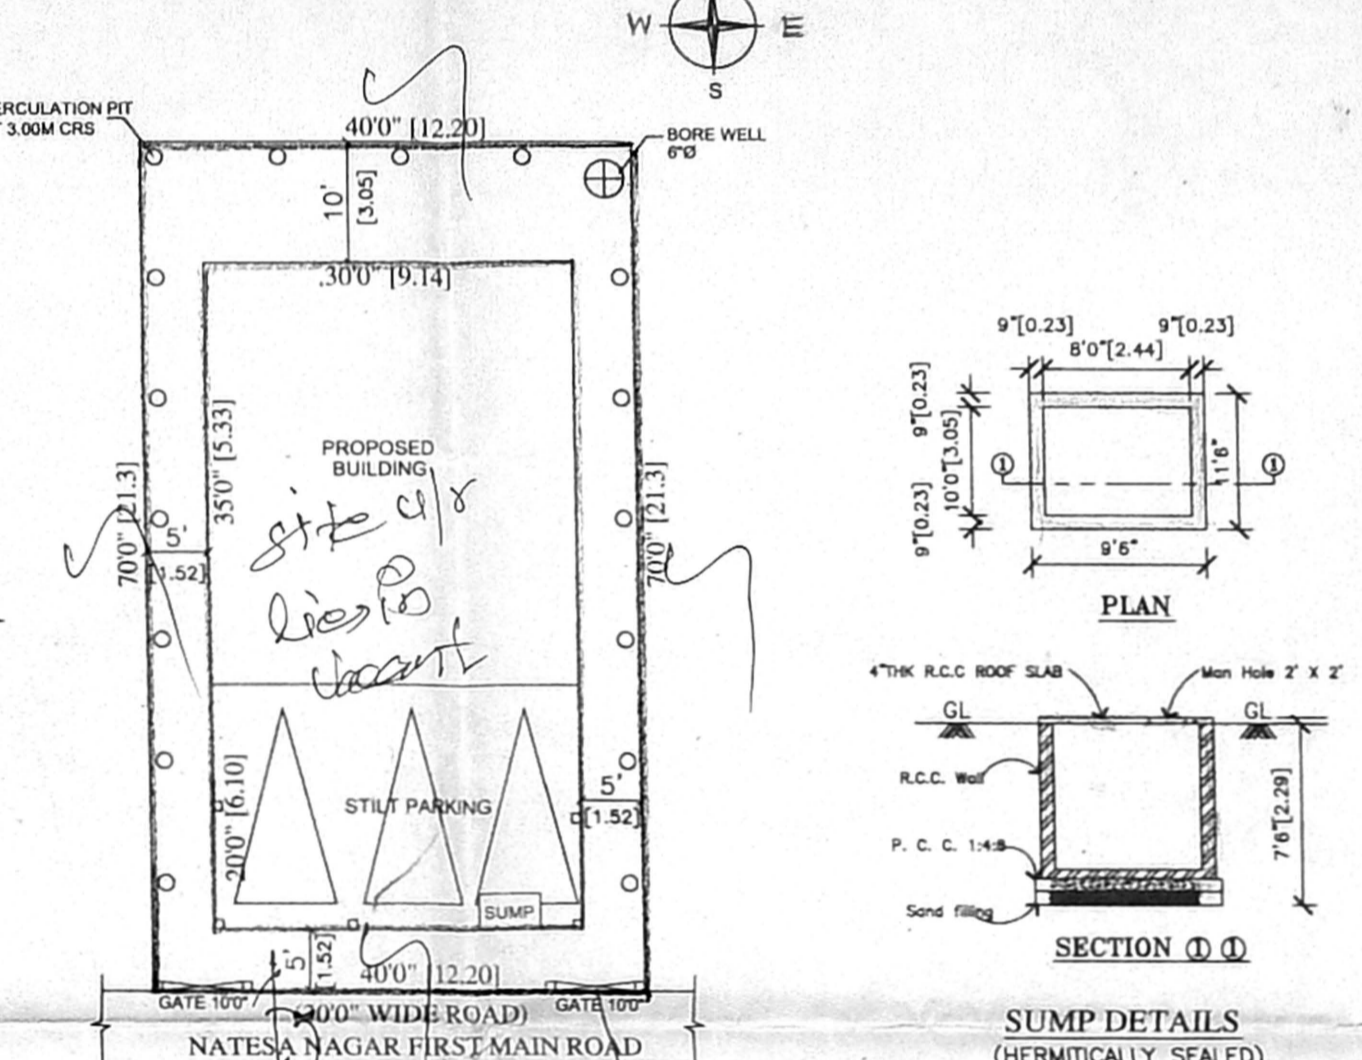


SITE PLAN  
SCALE: 1"=16'

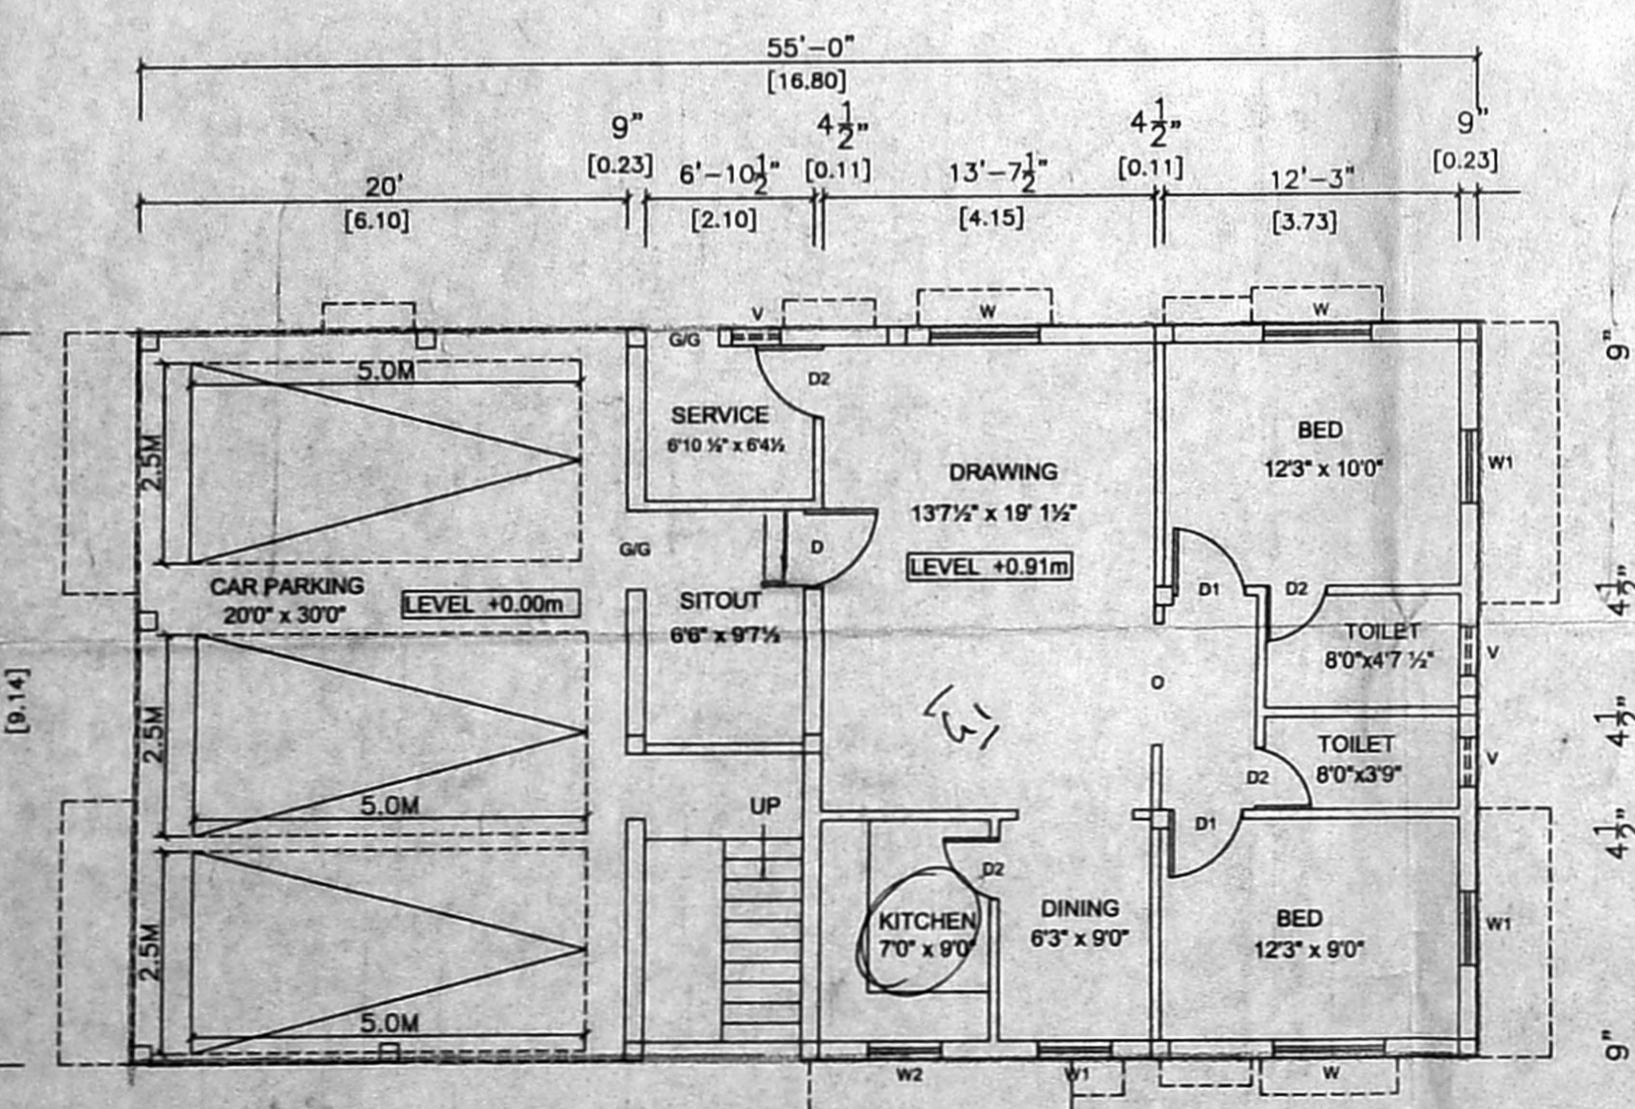

STILT CUM GROUND FLOOR PLAN

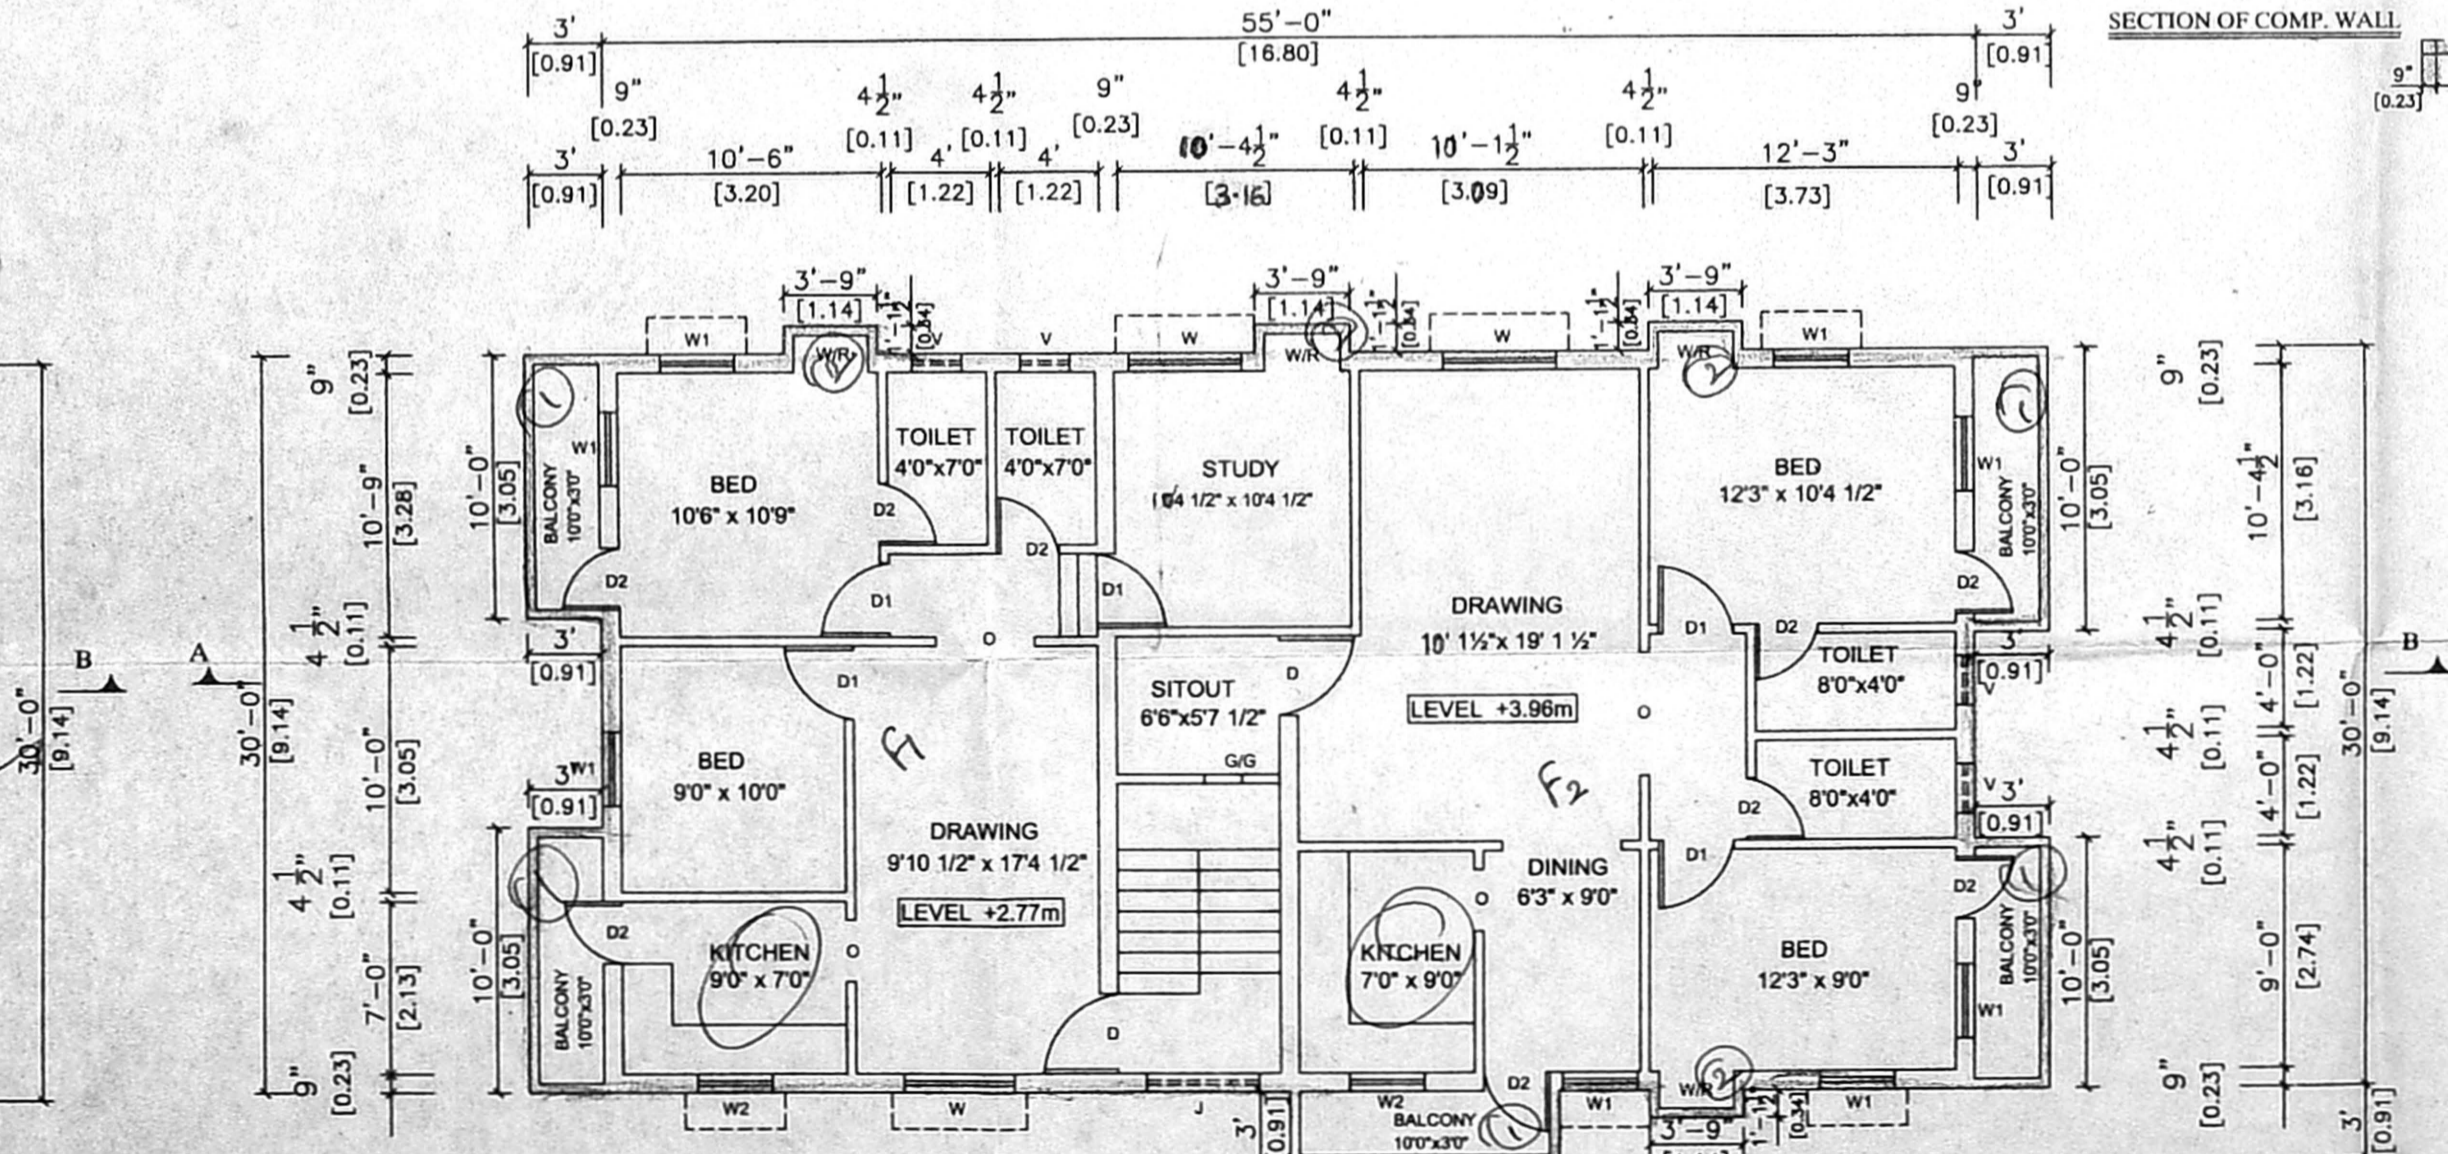


FIRST FLOOR PLAN

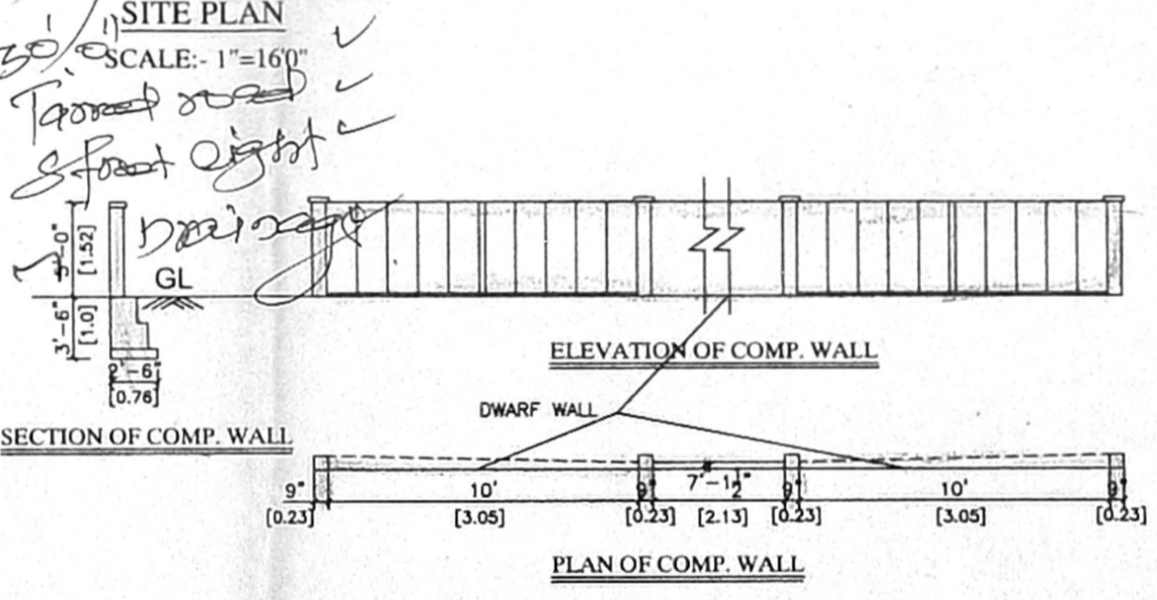


ELEVATION OF COMP. WALL


SECTION OF COMP. WALL

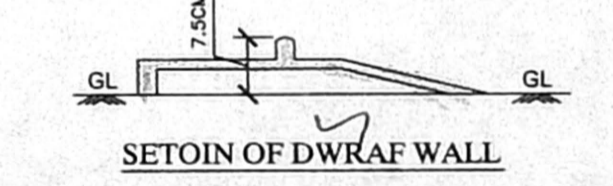

SECTION OF DWARF WALL

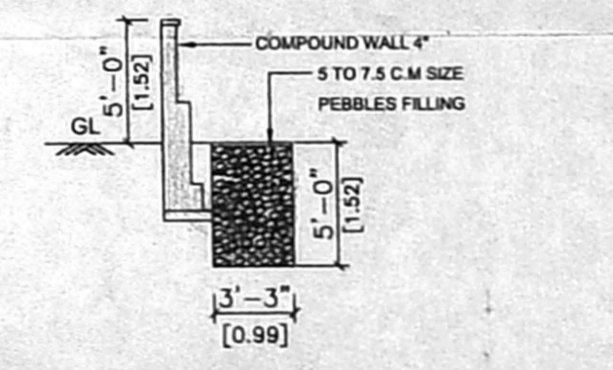

SECTION OF STORM WATER MEDIA AND COMPOUND WALL

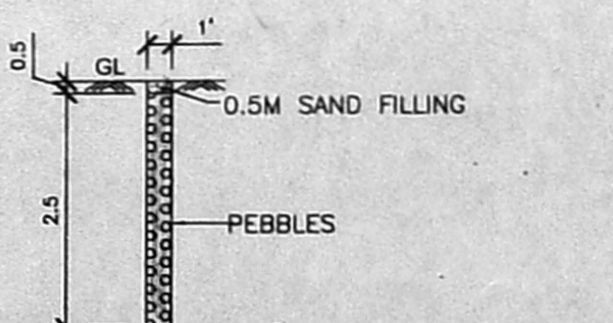

DETAIL OF RAIN WATER CONSERVATION PIT

PLAN SHOWING THE PROPOSED CONSTRUCTION OF  
RESIDENTIAL BUILDING AT PLOT NO. 343,  
FIRST MAIN ROAD NATESA NAGAR,  
VIRUGAMPAKKAM, CHENNAI - 92.  
SENJERI VILLAGE, EGMORE NUNGAMBAKKAM  
TALUK, CHENNAI DISTRICT IN S. NO. 63 PART  
CORP. DIVISION NO: 65, ZONE NO: V

CMDA "A" CHANNEL  
C. No. A2/356/04  
P. A. I.  
A.P. 10/11/04  
Revised Plan  
D.P.

SPECIFICATION:-

- FOUNDATION : R.C.C FRAMED STRUCTURE
- FLOOR FINISHED IN C.C 1 : 3 : 6 MIX
- BRICK WORK IN C.M 1 : 6 MIX
- R.C.C WORK IN 1 : 2 : 4 MIX
- PLASTERING IN C.M 1 : 5 MIX
- WOOD WORKS' ALL ARE IN C.W

SCHEDULE OF JOINERY:-

MAIN DOOR	D	3'3" X 7'0"	1.00 X 2.13
DOOR	D1	3'0" X 7'0"	0.91 X 2.13
DOOR	D2	2'6" X 7'0"	0.76 X 2.13
WINDOW	W	4'6" X 4'0"	1.37 X 1.22
WINDOW	W1	3'0" X 4'0"	0.91 X 1.22
WINDOW	W2	3'0" X 3'0"	0.91 X 0.91
VENTILATOR	V	2'0" X 2'0"	0.61 X 0.61

AREA STATEMENT

AREA	SQ.FT.	SQ.M
PLOT AREA	2800.00	260.22
PROPOSED GROUND FLOOR	1050.00	97.58
PROPOSED FIRST FLOOR	1817.00	168.86
PROPOSED SECOND FLOOR	686.00	63.75
NON FSI STILT FLOOR	600.00	55.76
TOTAL AREA	3553.00	330.07
PLOT COVERAGE	64.8%	
F.S.I	1.27	

REFERENCE

- PROPOSED WORK
- SITE BOUNDARY
- EXISTING ROAD

SCALE :- 1"=8'0" (1:100)

OWNER'S SIGNATURE (M. THANIGARAJ)

K. SELVAM, B.E. AME, C.Eng (I) A.I.E.,  
Consulting Civil Engineer Chartered Engineer  
Approved Valuer & Licensed Surveyor,  
Class 1 Reg No. 600/2003-2004  
Door No 11/17, Thiruvalluvar Salai,  
Meyyapattinam East, Chennai-600 050.  
Ph. 26567050, Cell. 98412 82050  
(GENERAL CHANNEL FILE NOT APPLICABLE)

LICENSED SURVEYOR