
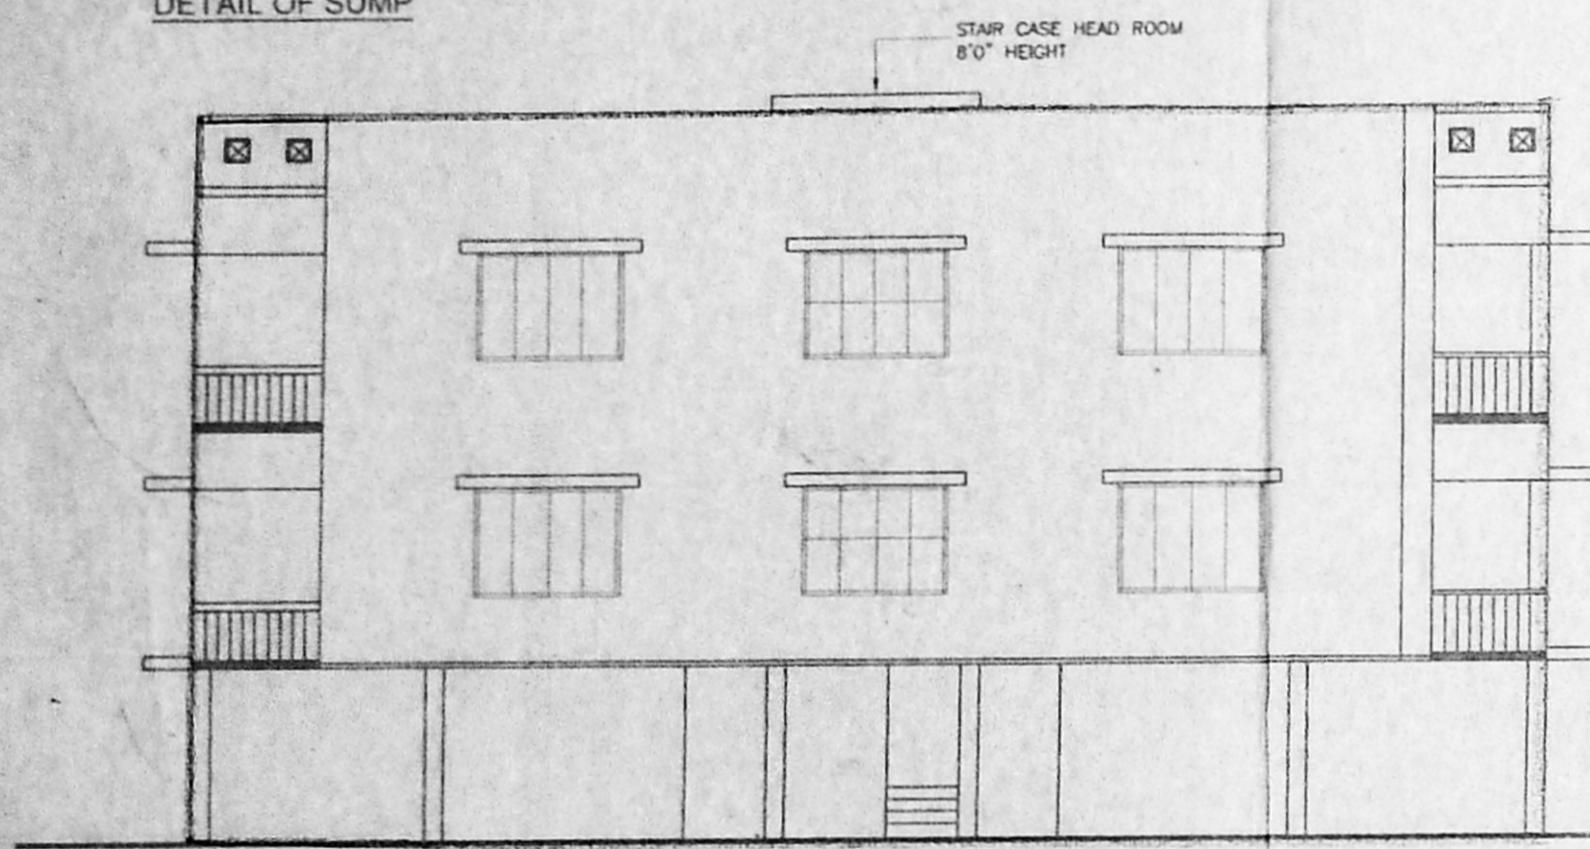




PLAN SHOWING THE PROPOSED CONSTRUCTION OF A RESIDENTIAL BUILDING AT DOOR NO.15F, WHITES ROAD, ROYAPETTAH, CHENNAI 600 014. IN R.S. NO.343/14, BLOCK NO.11, CHENNAI CORPORATION DIVISION NO.110

ZONE: VII SCALE : 1" = 8'0"(OR) 1:100


SUB DIVISION APPROVED BY CHENNAI CORPORATION WIDE NO 90/DB/538/2004 Dt 17/11/04.

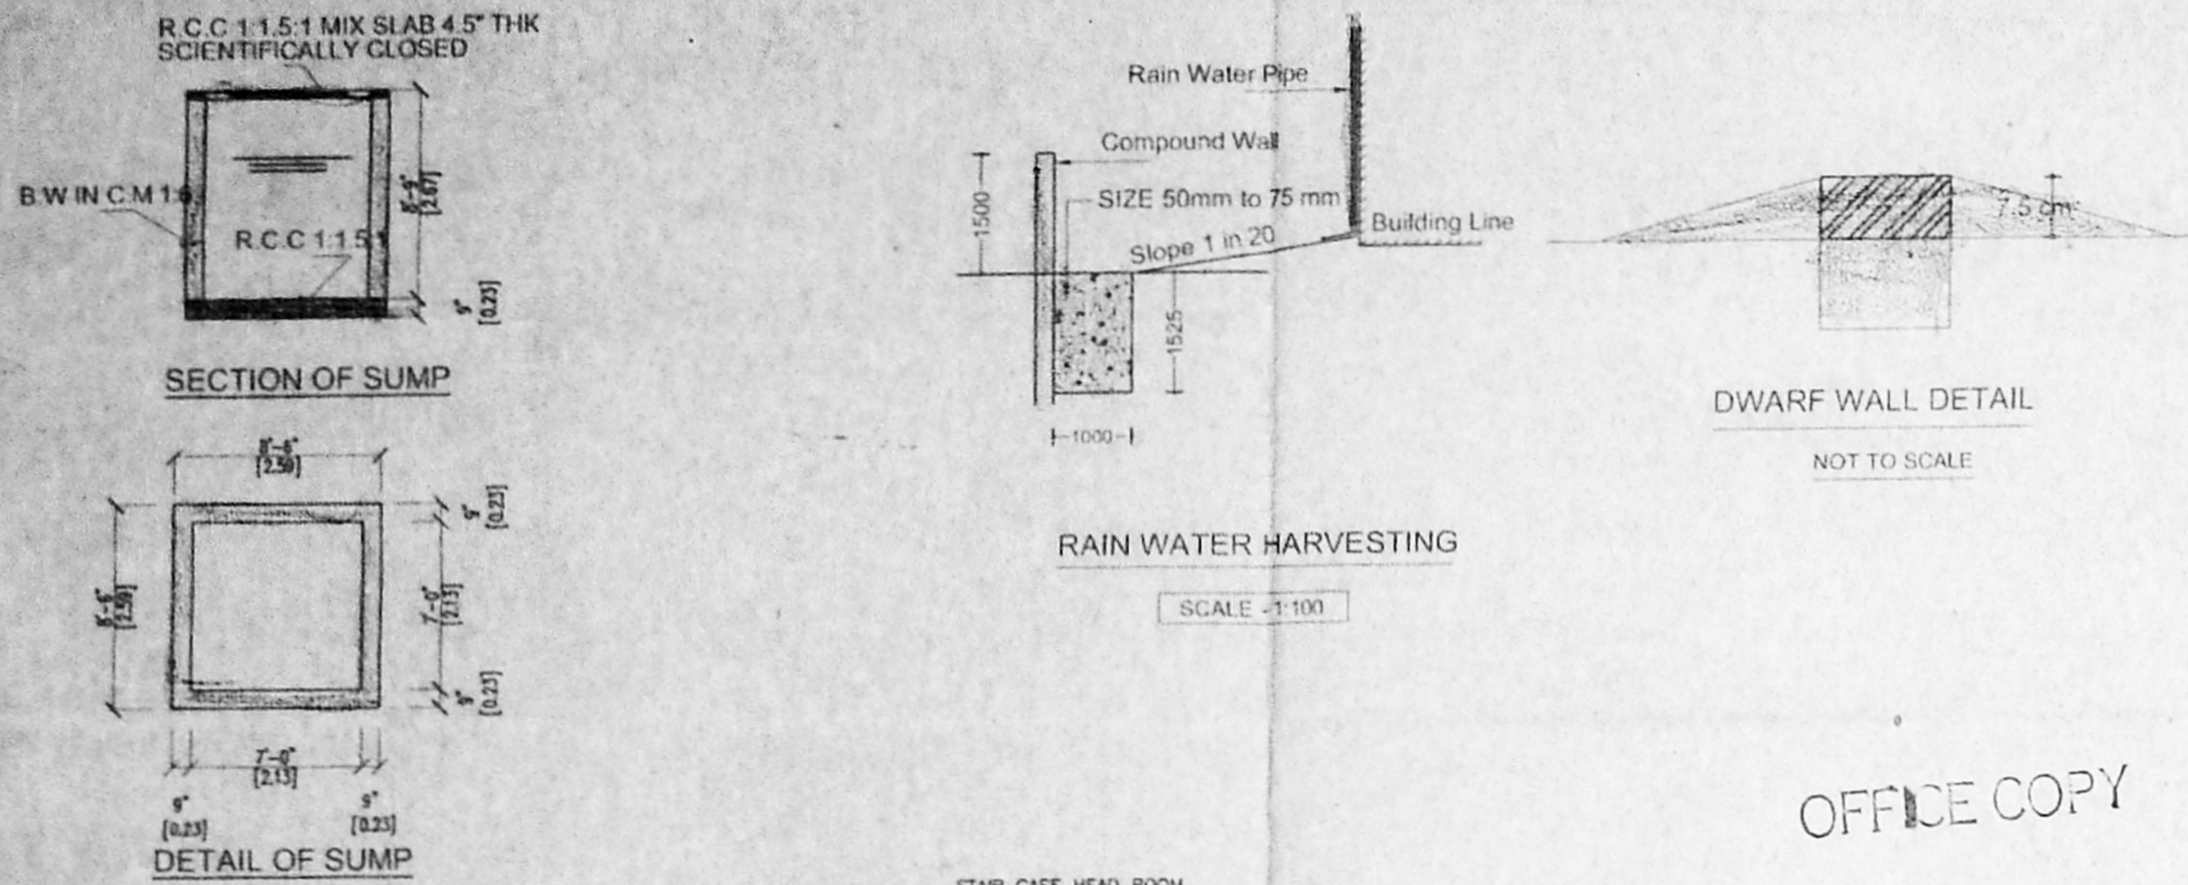

ELEVATION

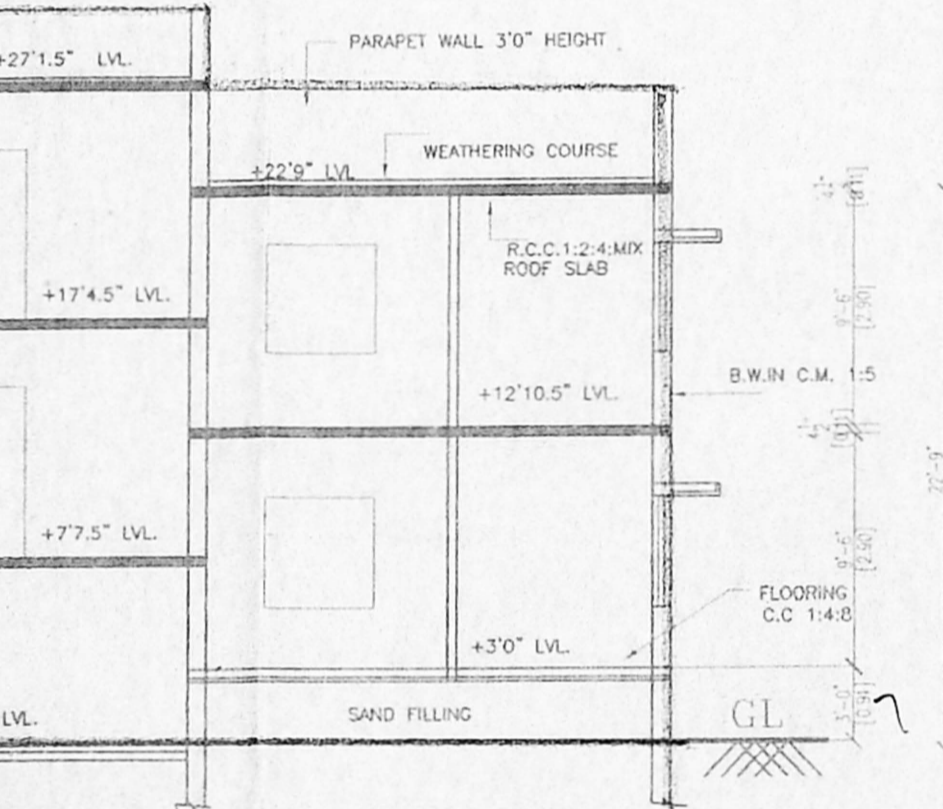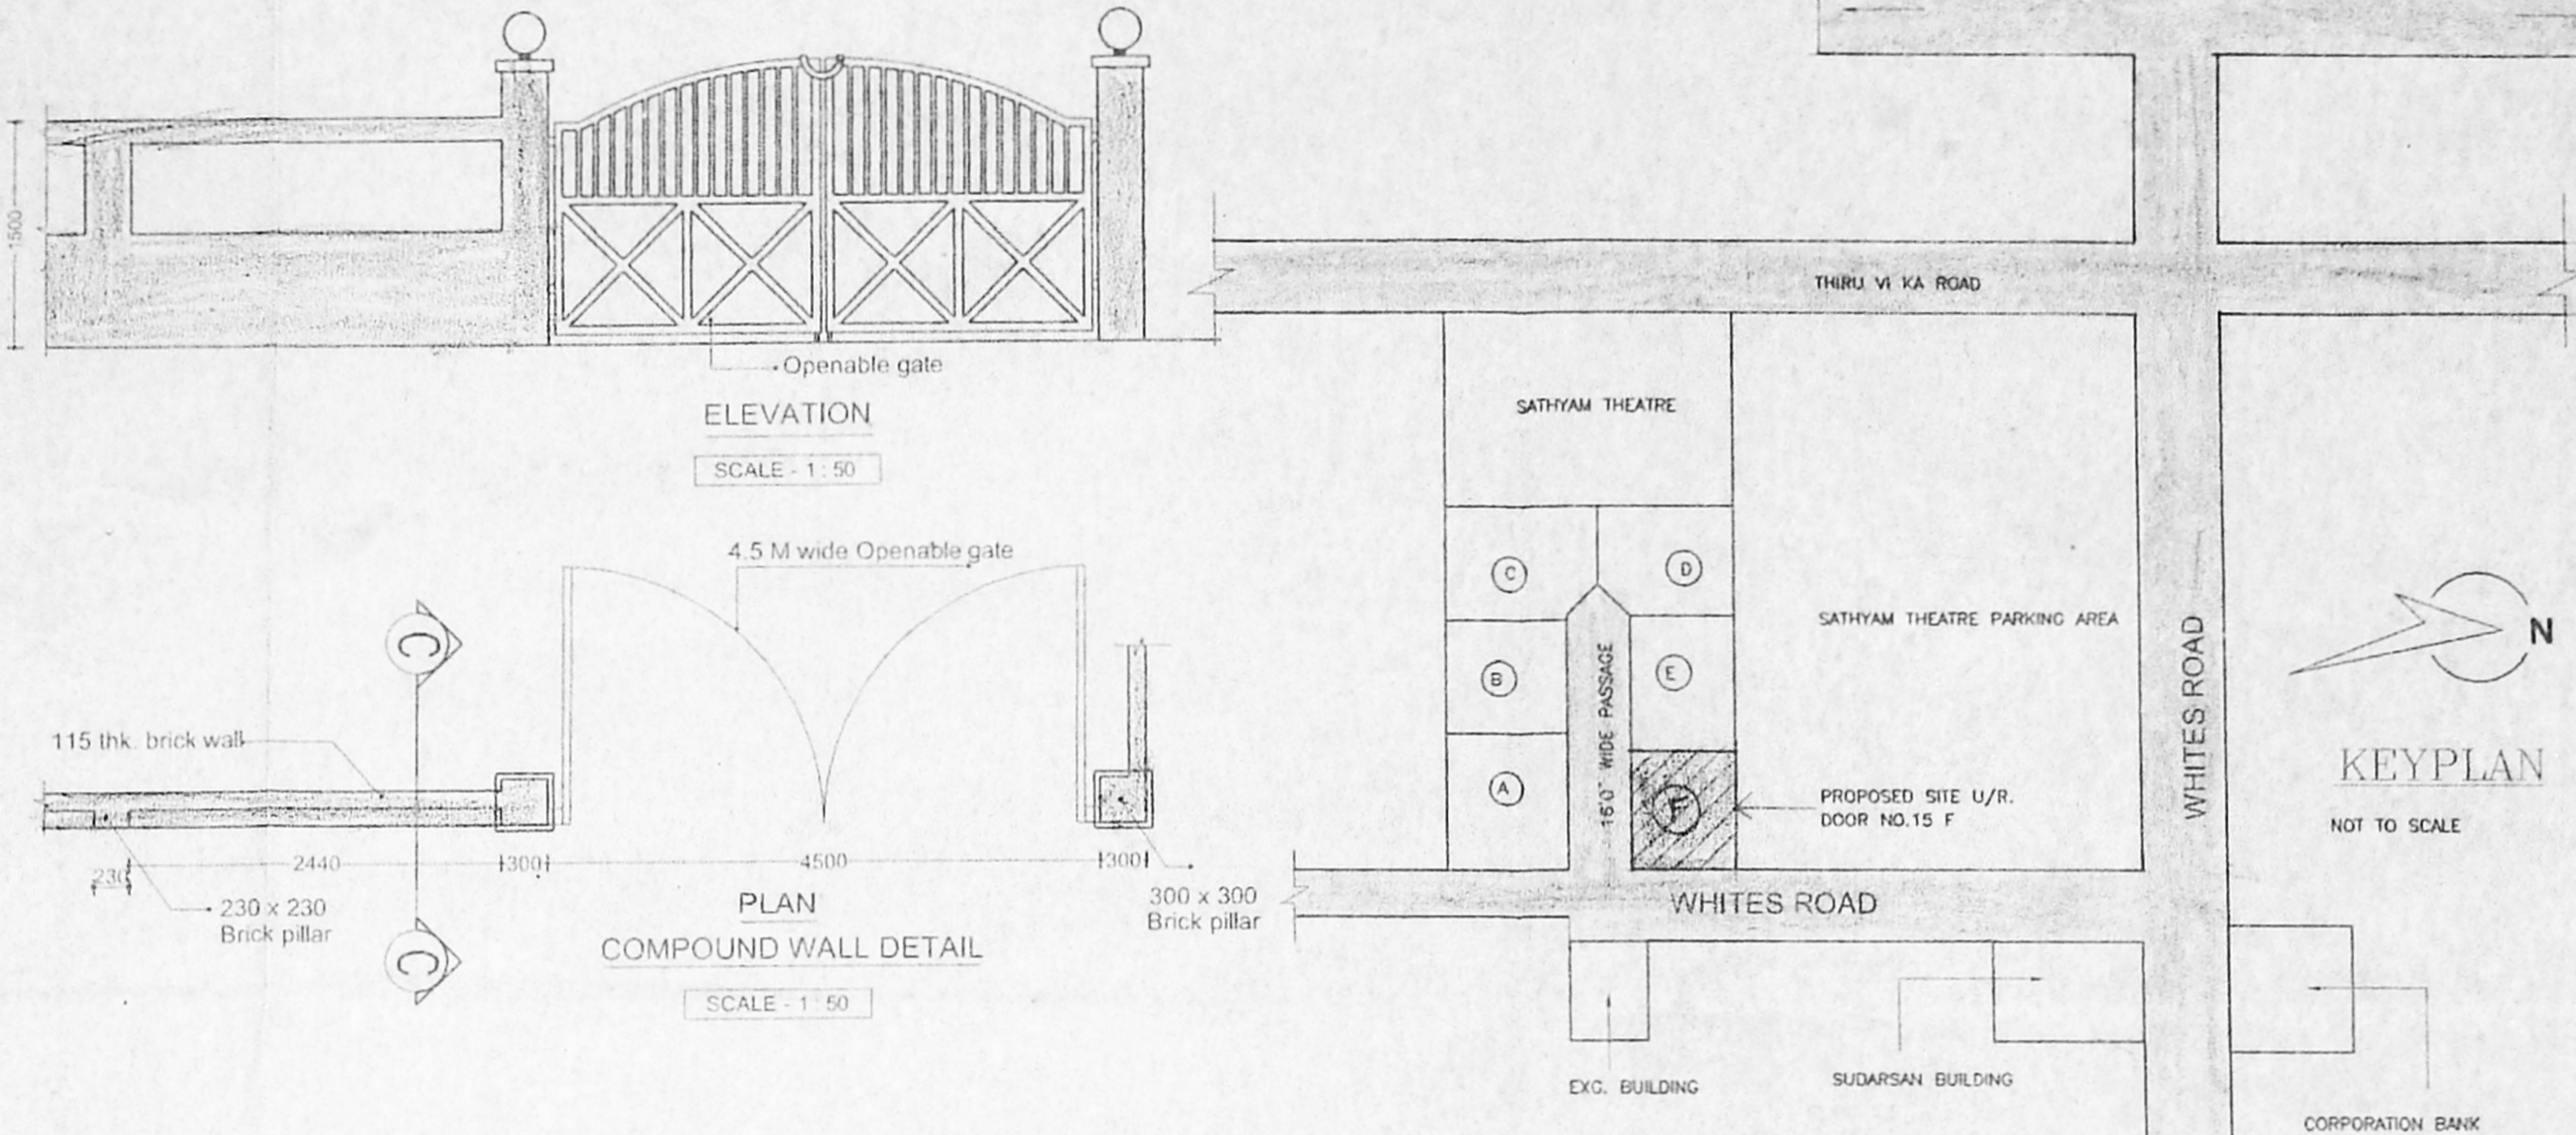

SECTION-AB

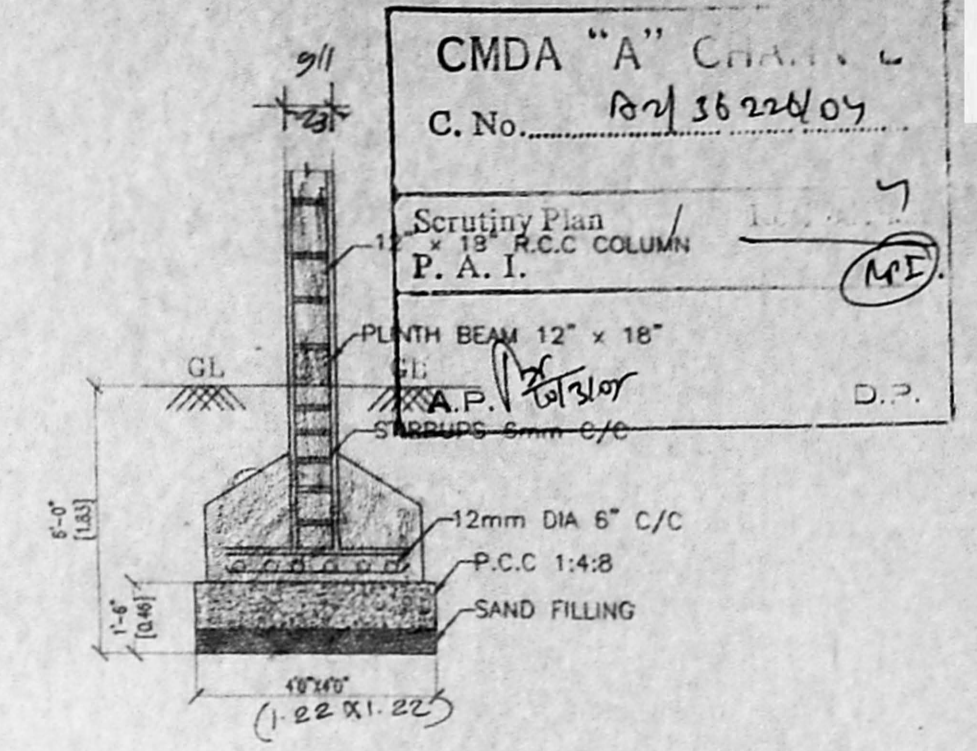

FOUNDATION DETAIL

OFFICE COPY

APPROVED
SUBJECT TO THE CONDITIONS IN THIS OFFICE LETTER.
No. P2/36226/04 Date 2.2.2005
FOR MEMBER SECRETARY
CHENNAI METROPOLITAN
DEVELOPMENT AUTHORITY
CHENNAI - 600 008.




JOINERIES

M.D	DOOR	3'3"x7'0"	1.00X2.14
D1	DOOR	3'0"x7'0"	0.91X2.14
D2	DOOR	2'6"x7'0"	0.76X2.14
W	WINDOW	6'0"x4'6"	1.83X1.37
W1	WINDOW	4'6"x4'6"	1.37X1.37
K.W	KIT WINDOW	3'6"x4'6"	1.05X1.37
V	VENTILATOR	2'6"x2'6"	0.76X0.76
GW	GLASS WORK	0'0"x2'0"	1.83X1.37


AREA DETAIL

	SQ.FT	SQ.M
PLOT AREA	3085	286.59
STILT AREA	680	60.38
G.F. AREA	1348	125.22
F.F. AREA	1078	99.61
S.F. AREA	248	22.86
TOTAL AREA	4254	392.06

FSI 1.39
COVERAGE : 64.76%

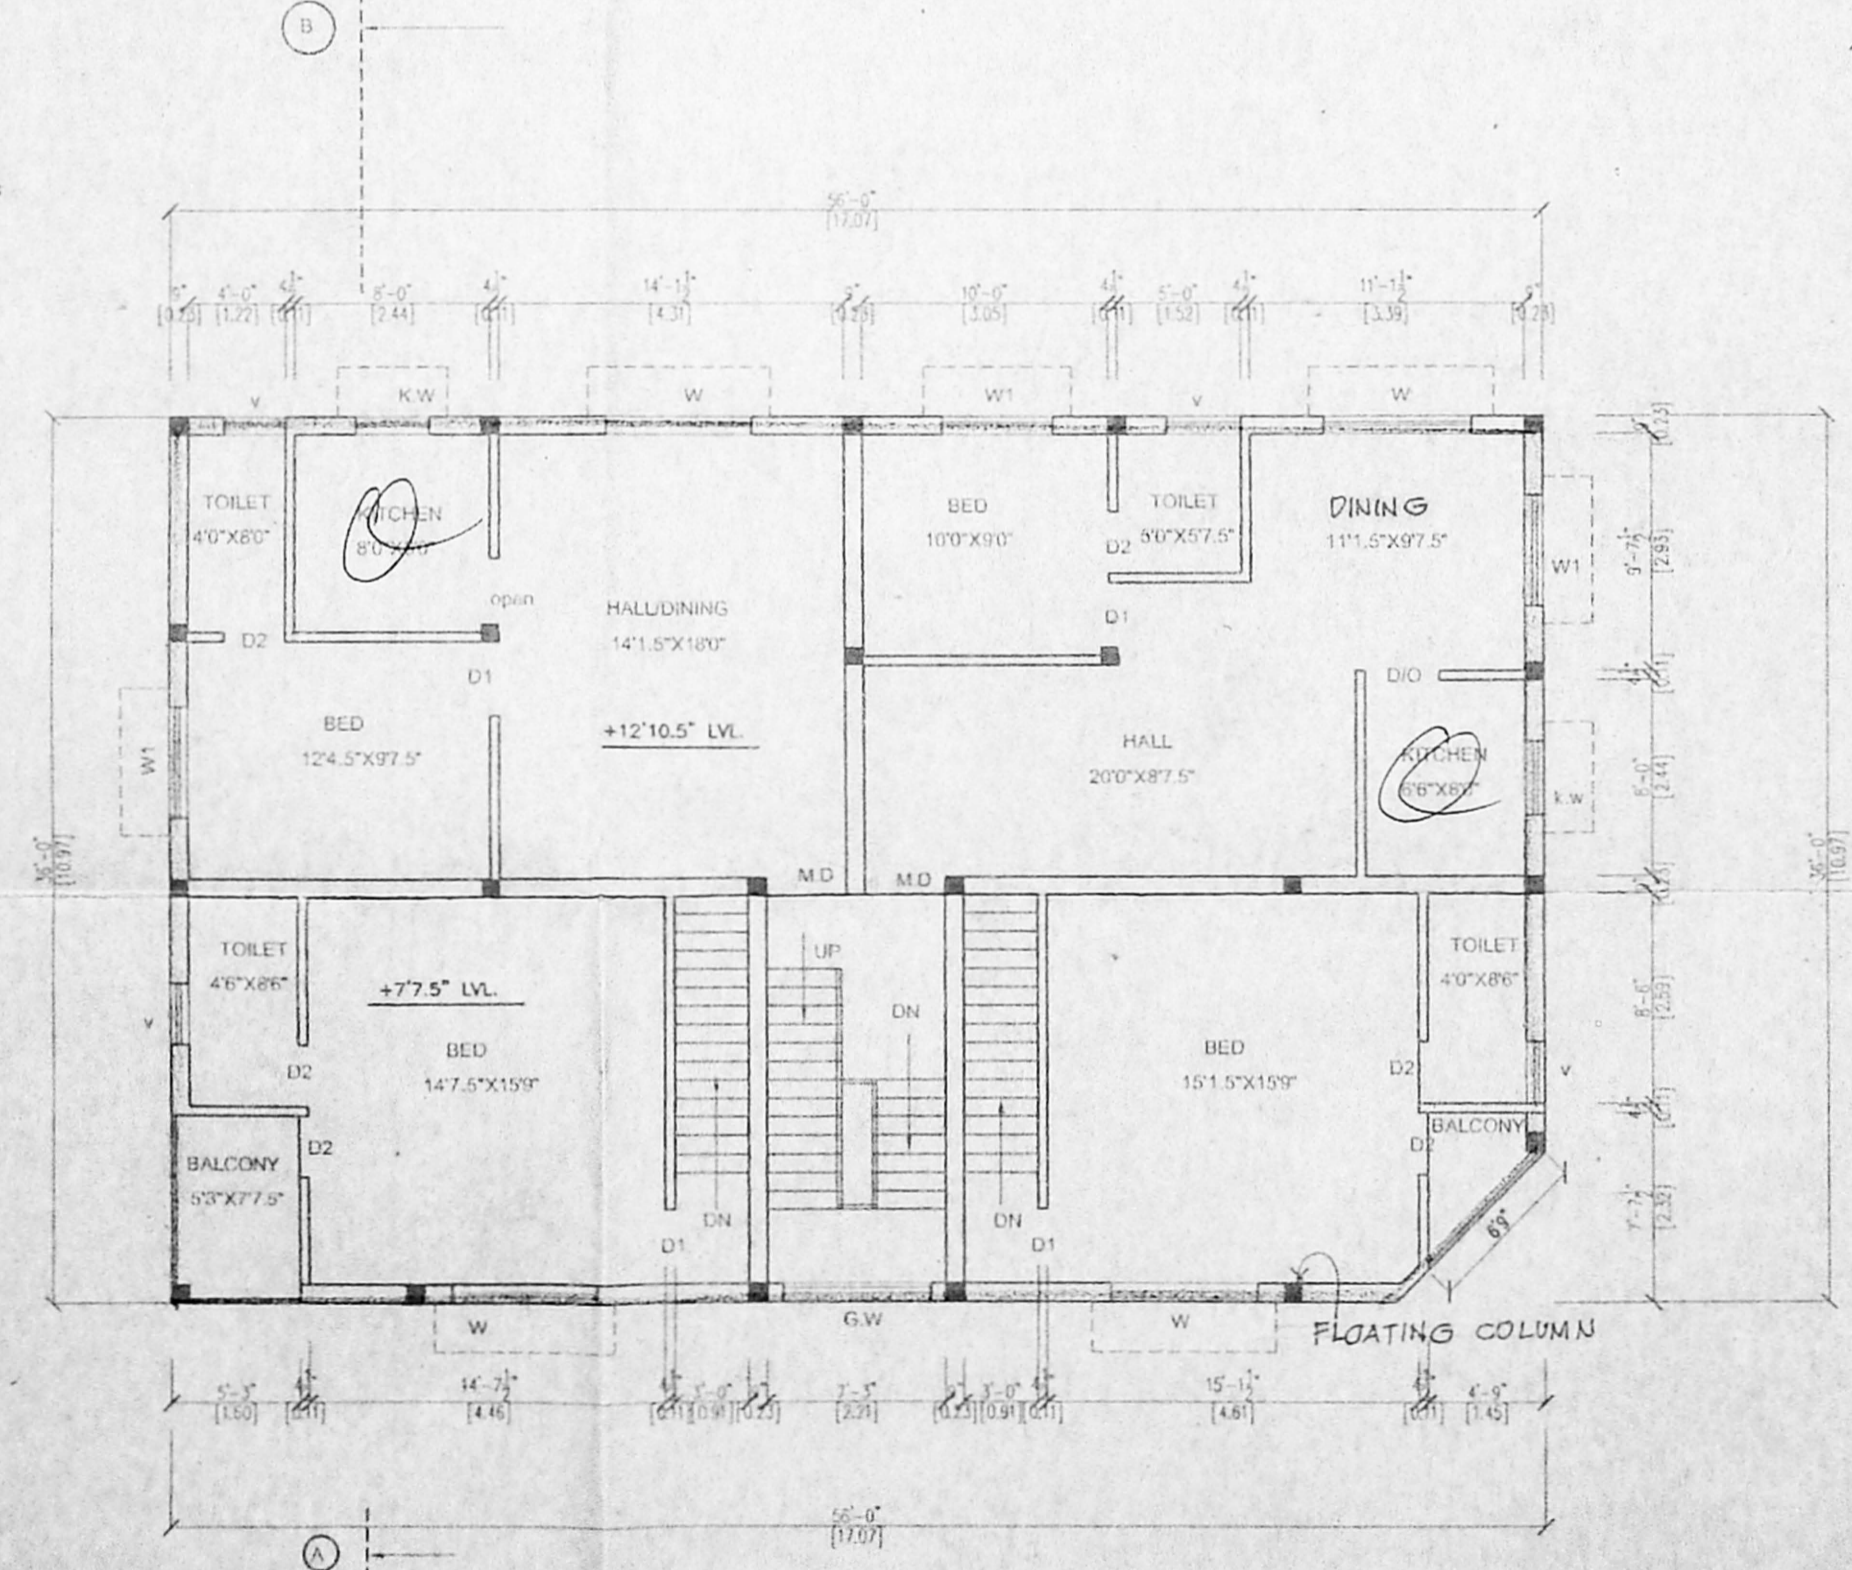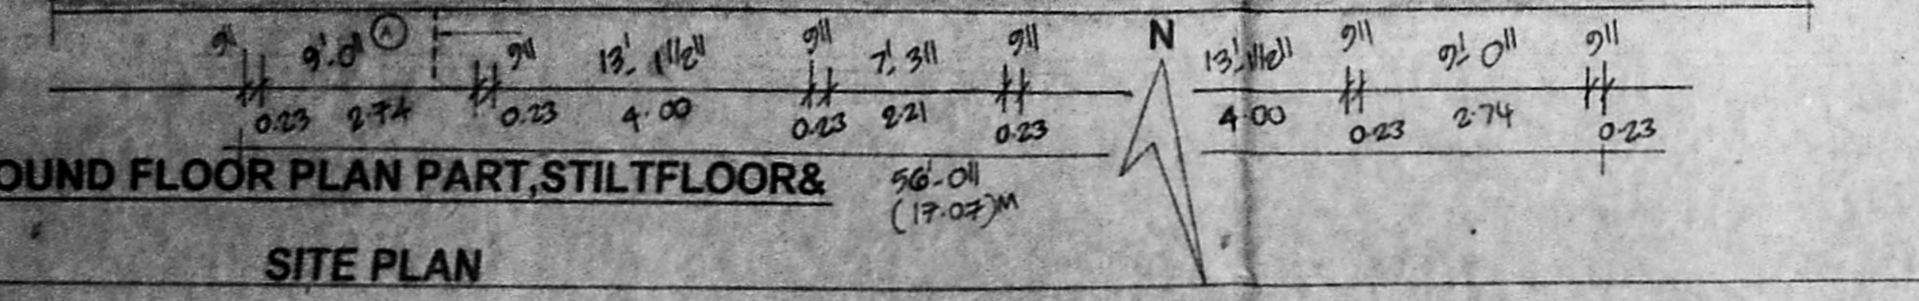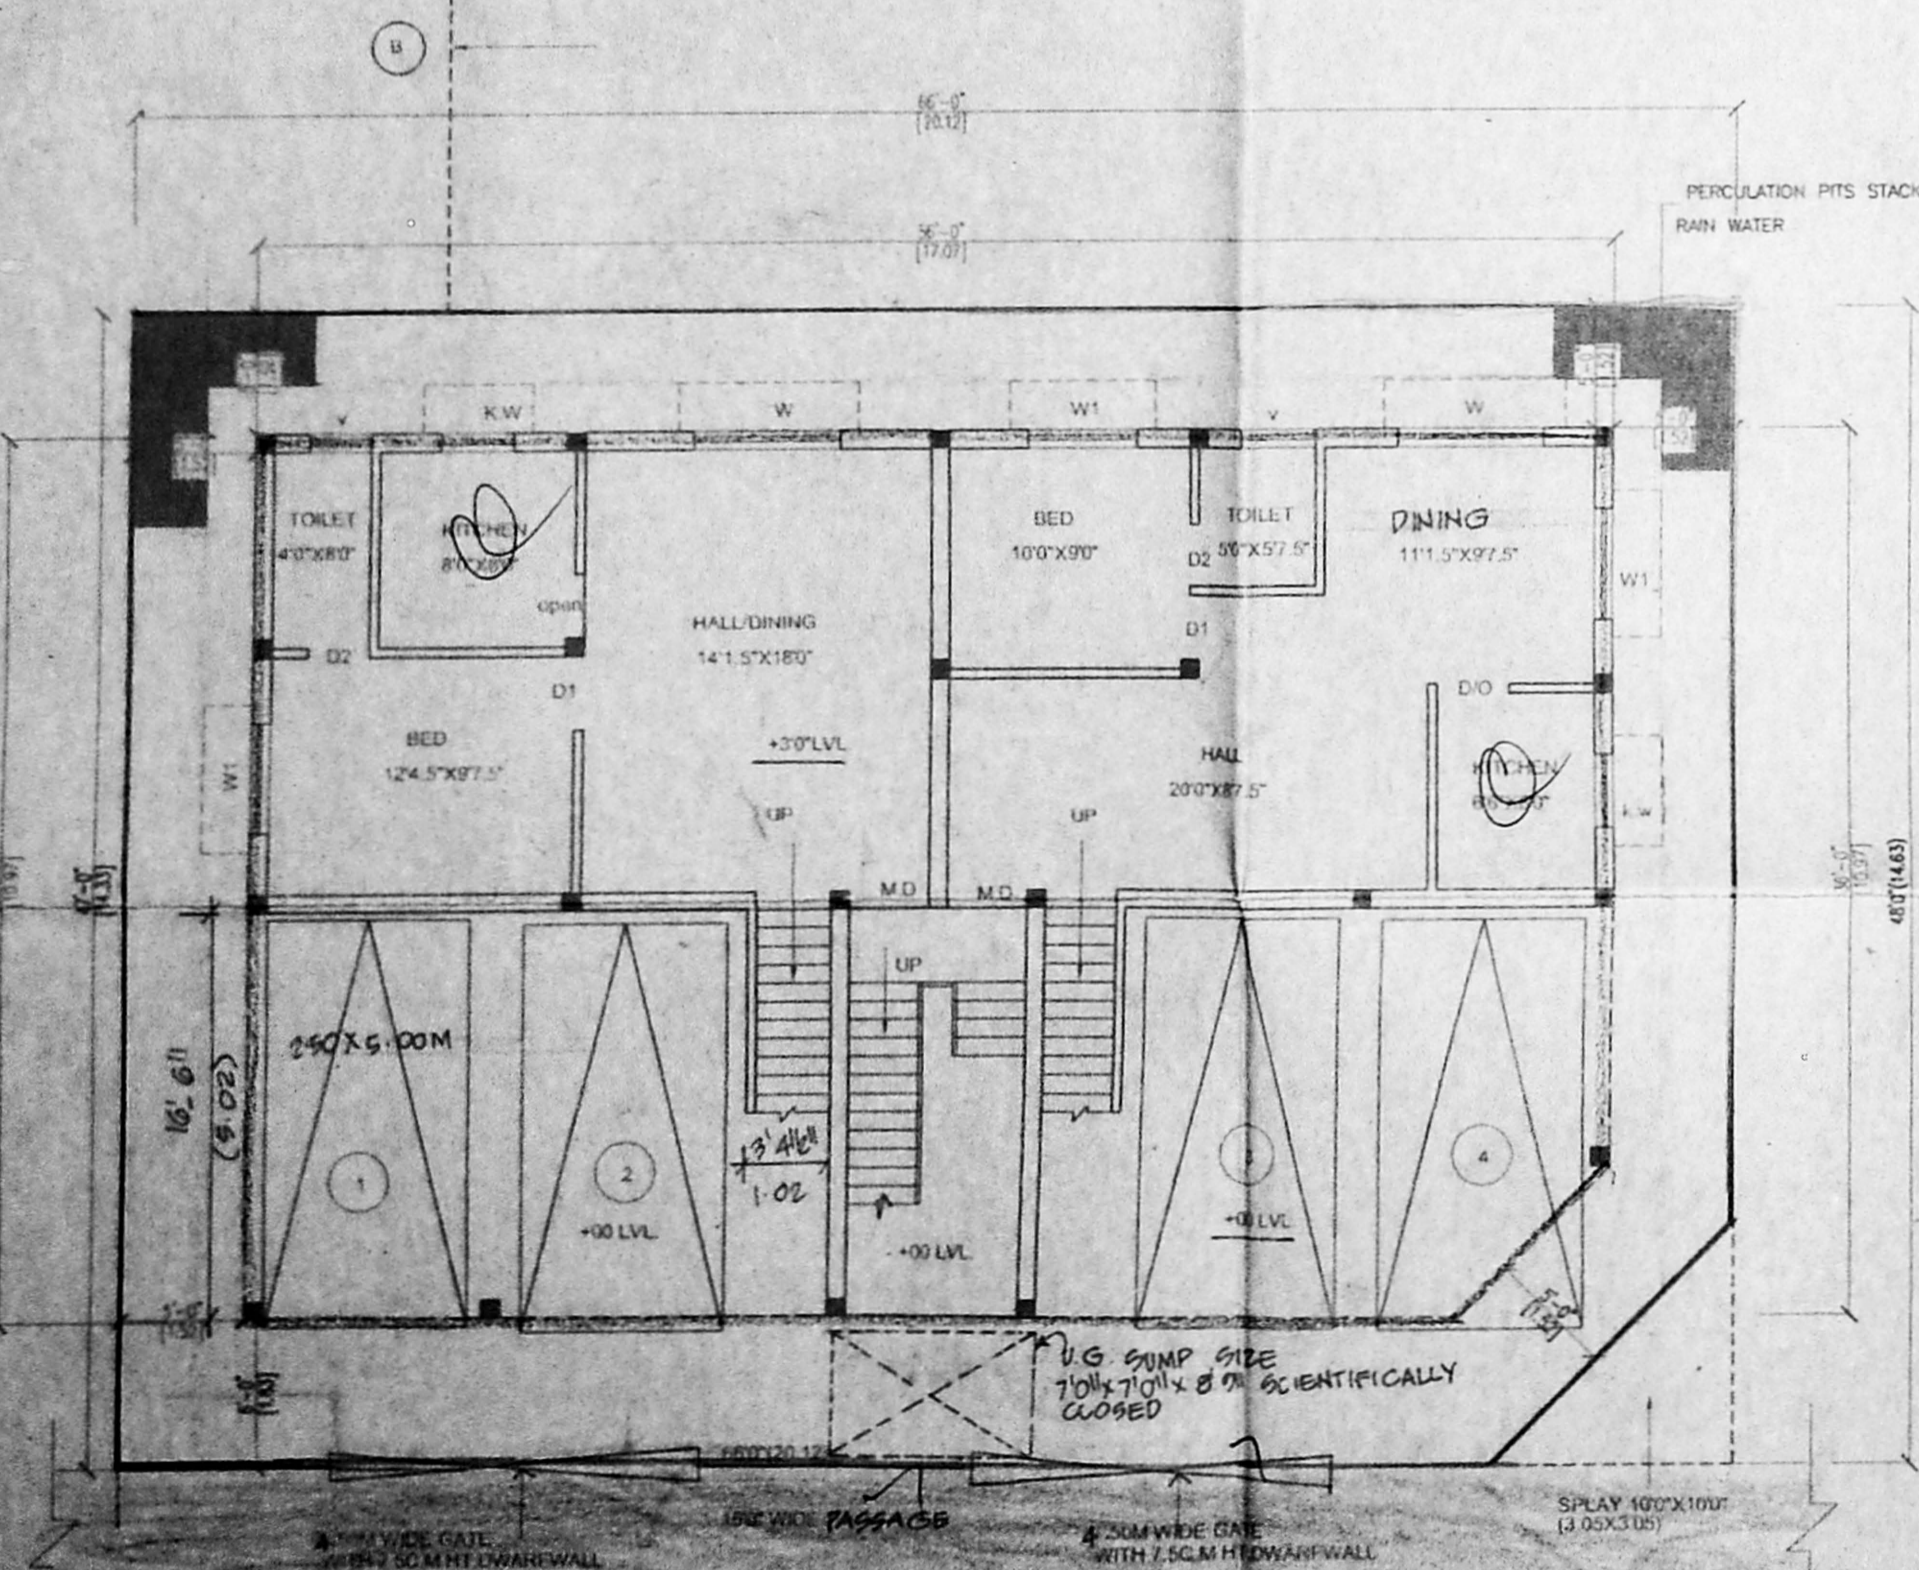

FIRST FLOOR PLAN

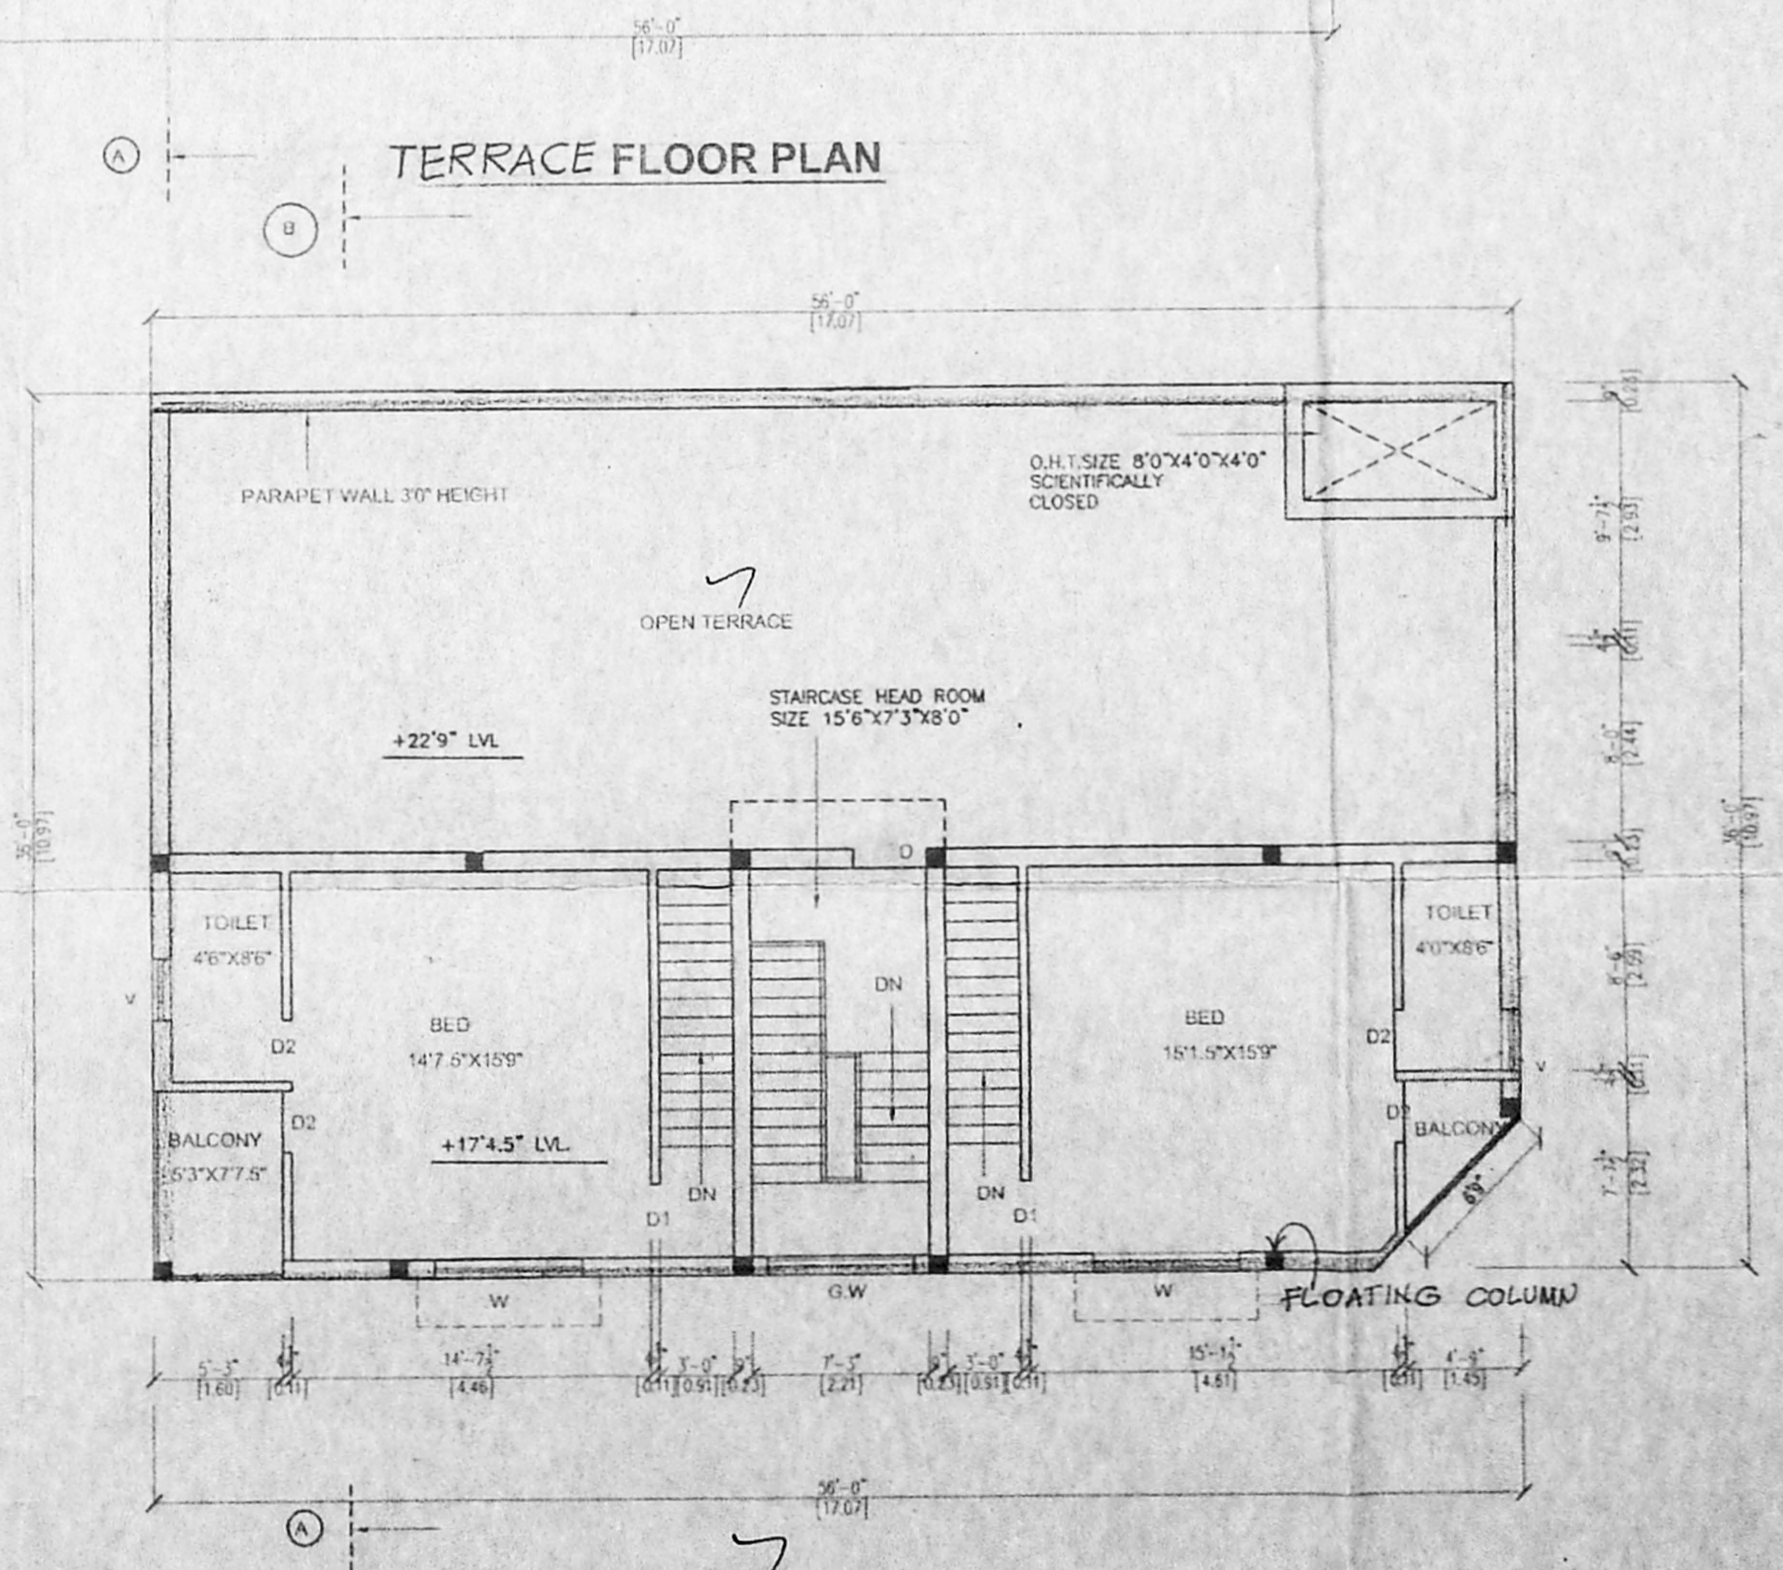

SECOND FLOOR PLAN (PART)

COLOUR INDEX

PRO. AS SHOWN

ROAD AS SHOWN

SITE BOUNDRY AS SHOWN

OWNER'S SIGNATURE

M. N. A. SURESH CHANDRAN
Consulting Engineer &
Class I Licensed Surveyor No. 910
No. 19, Rovery Church Road,
Mylapore, Chennai - 600 004,
Phone: 24952347, 24952342

LICENSED SURVEYOR