


OFFICE COPY




A/391/211/2005


Planning Permit No. **APPROVED**
 SUBJECT TO THE CONDITIONS OF THIS PERMIT
 No. 2/3722/05
 FOR MEMORANDUM
 CHENNAI MUNICIPAL CORPORATION
 DEVELOPMENT AUTHORITY
 CHENNAI-600008

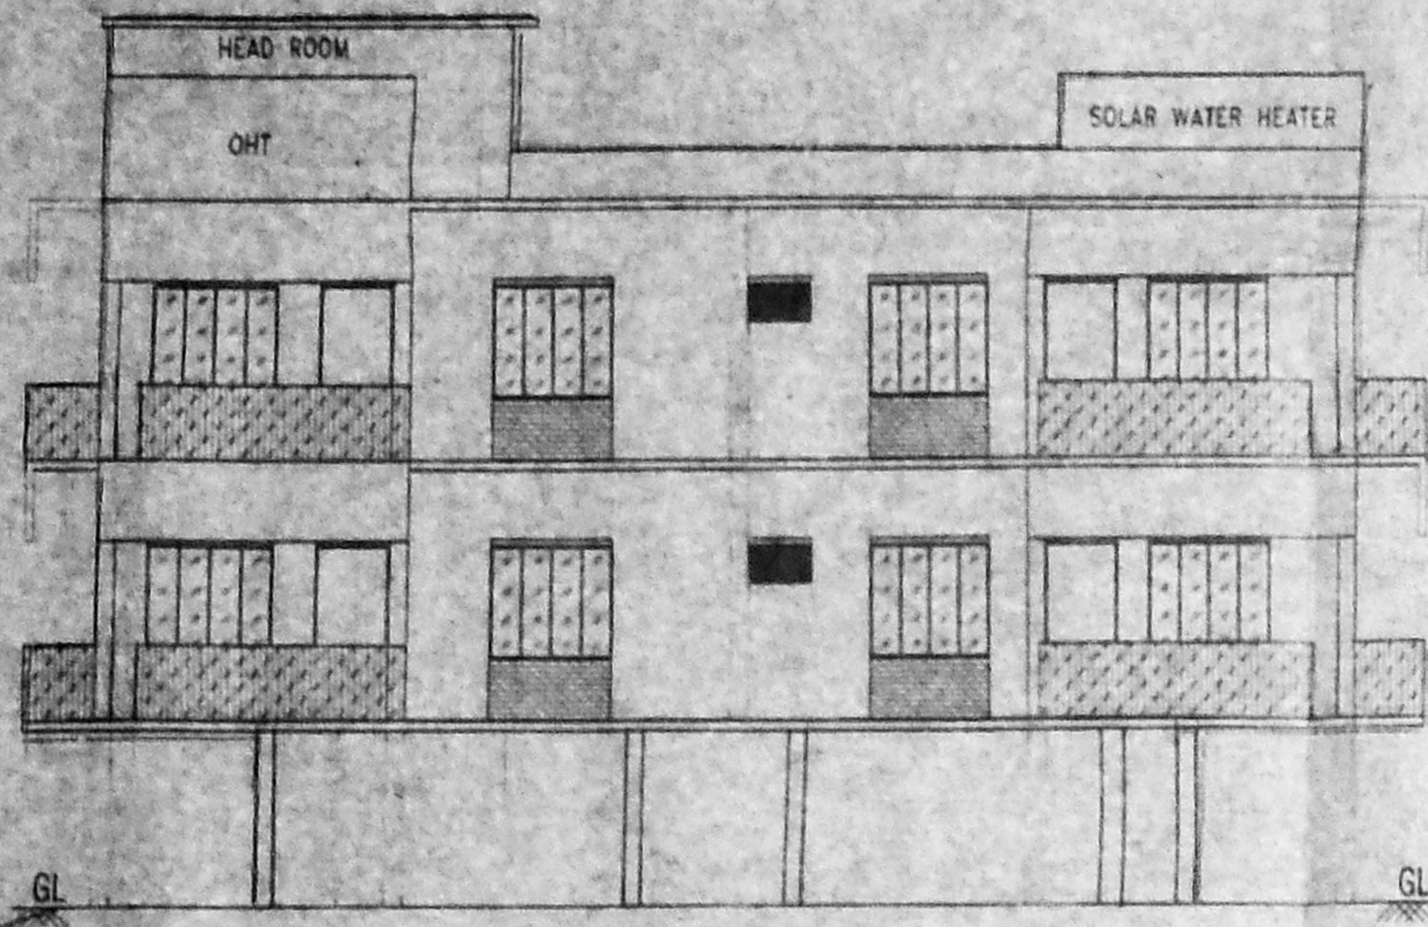

ELEVATION

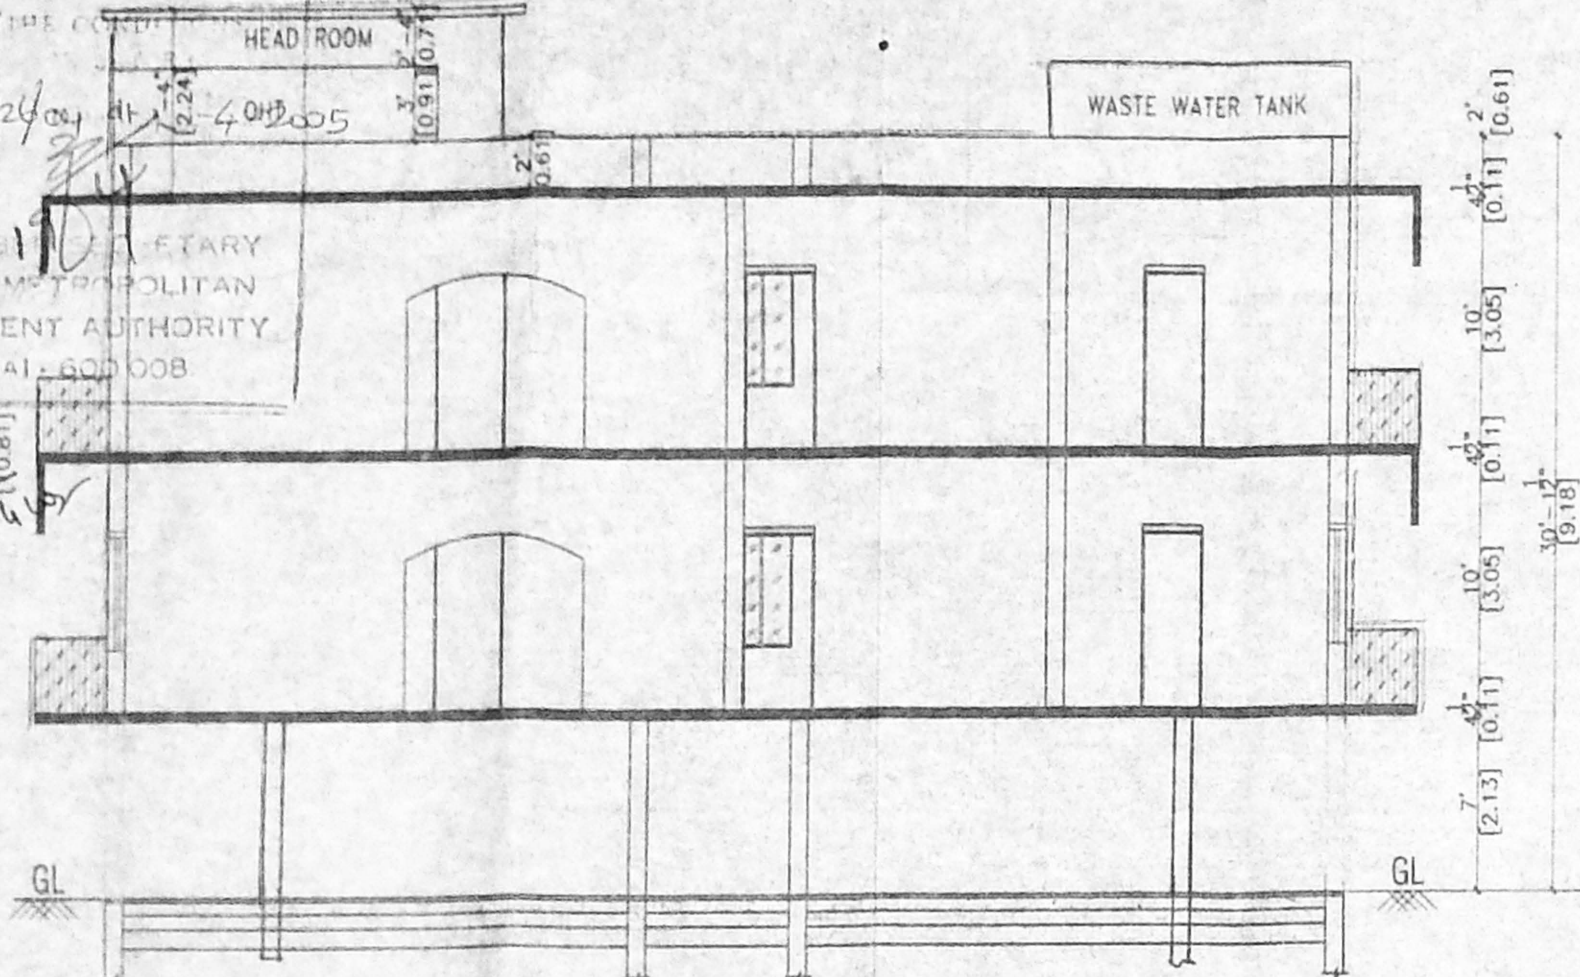


SECTION ON XY

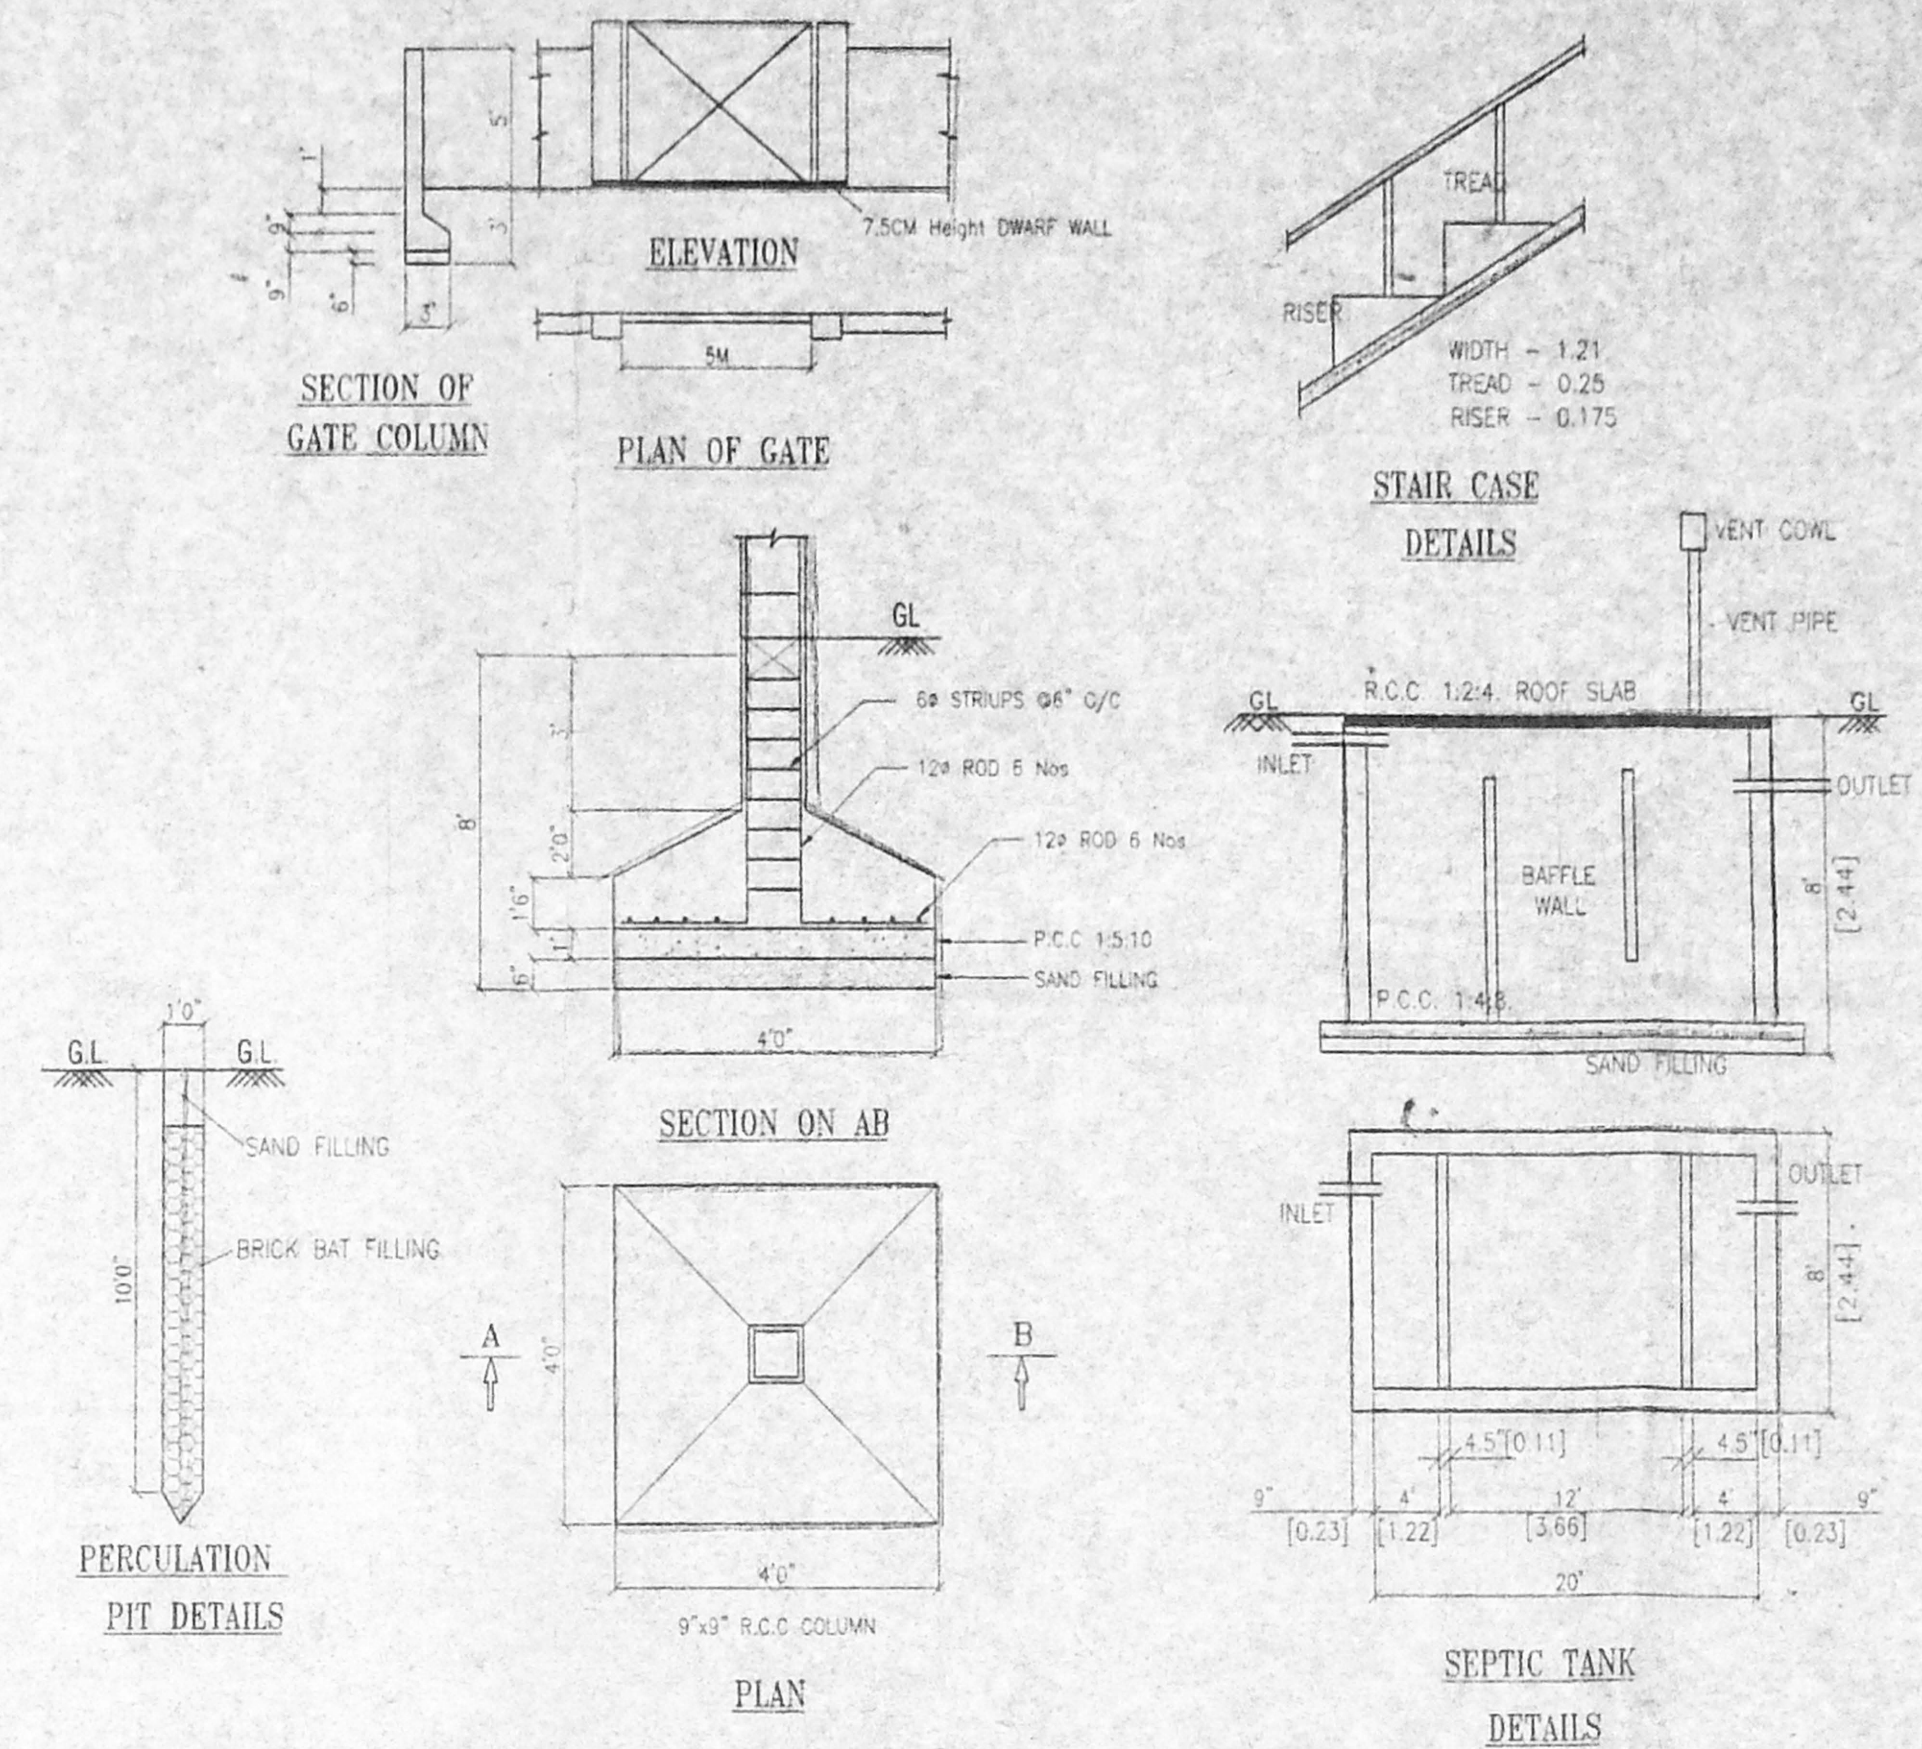

PERCUSSION PIT DETAILS

PLAN

SEPTIC TANK DETAILS

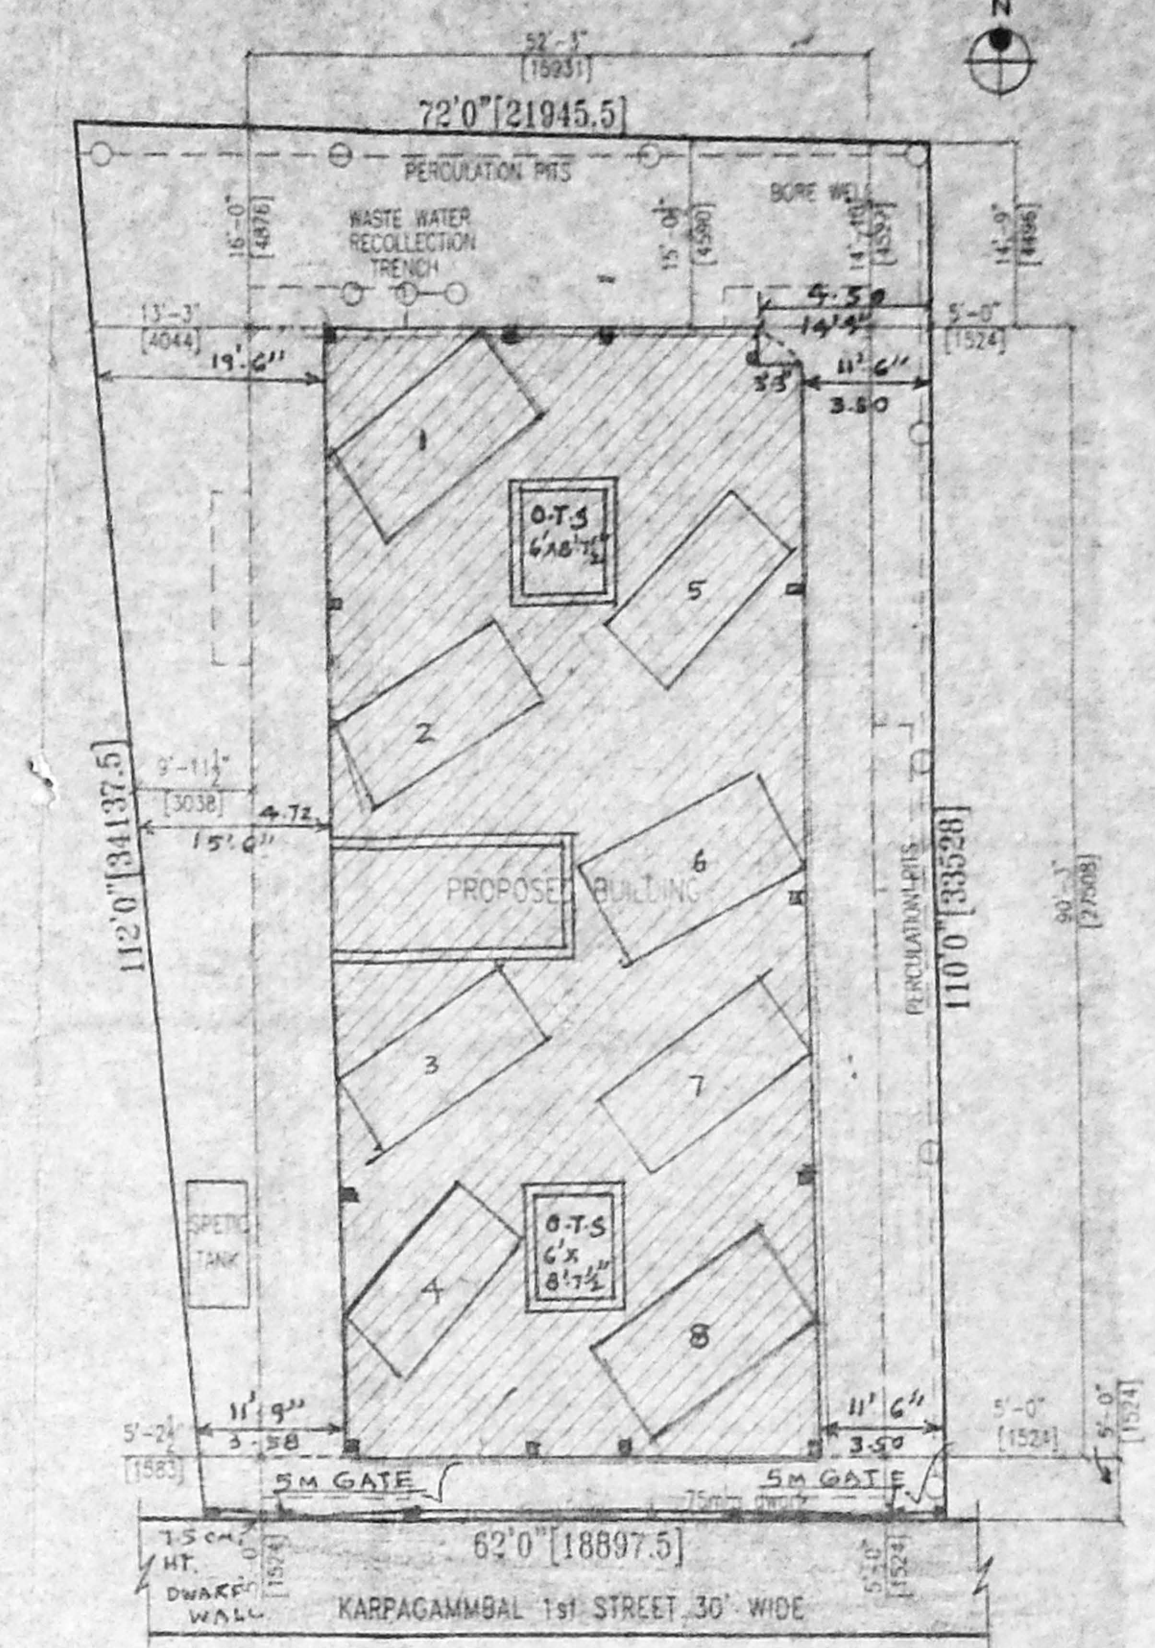

SITE PLAN
 SCALE 1:200 or 1"=16'-0"

TO: MUNICIPAL CORPORATION
 FROM: **CMDA-A CHENNAI**
 G. No. **239/2,3**
 BRANCH: **REVENUE**
 DISTRICT: **TAMBARAM**
 VILLAGE: **KOTTIVAKKAM**
 TALKU: **TAMBARAM**
 PROPOSED: **RESIDENTIAL BUILDING**
 DRAWN BY: **A.P. SIVARAJ**
 CHECKED BY: **D.P.**
 KEY PLAN (NTS)

OFFICE USE

PLAN SHOWING THE PROPOSED CONSTRUCTION OF RESIDENTIAL BUILDING IN PLOT NO.4 OLD S.NO. 239/2,3 NEW S.NO. 239/6A,6B OF KOTTIVAKKAM VILLAGE, TAMBARAM TALUK KACHEEPURAM DISTRICT.

SCHEDULE OF JOINERY	IN FEET	IN METER
D0 DOOR	3'0" x 7'0"	0.92 x 2.13
D1 DOOR	3'0" x 7'0"	0.91 x 2.13
D2 DOOR	2'6" x 6'6"	0.76 x 2.00
D3 DOOR	2'6" x 6'6"	0.76 x 2.00
A/O ARCH OPEN	7'7.5" x 7'0"	2.32 x 2.13
W1 WINDOW	5'0" x 4'6"	1.52 x 1.37
W2 WINDOW	2'6" x 4'6"	0.76 x 1.37
V1 VENTILATOR	3'0" x 2'0"	0.91 x 0.61
J JOLLY	5'0" x 5'0"	1.52 x 1.52


AREA STATEMENT	SFT	SQM
PLOT EXTENT	7434	686.31
FIRST FLOOR AREA	4974	458.40
SECOND FLOOR AREA	4884	451.40
TOTAL BUILTUP AREA	9858	909.80
SILT FLOOR AREA	3431	318.72
HEIGHT OF BUILDING		9.1M
PLOT COVERAGE	64.90%	
FLOOR SPACE INDEX	1.30	

SPECIFICATION:
 FOUNDATION : R.C.C COLUMN FOUNDATION
 SUPER STRUCTURE : 9TK G.W IN C.M. 1:5
 SLAB : R.C.C-12:4 4.5TK
 BEAM LINTEL SUNSHADE : R.C.C 1:2:4
 WEATHERING COURSE WITH PRESSED TILES
 ELECTRIFICATION WORK CONCEALED WIRING


SCALE : 1"=8'	COLOR INDEX
[1:100]	EXITING ROAD
N	SITE BOUNDARY
	PROPOSED BUILDING

OWNER'S SIGNATURE
P. Arundha Rajeev Karthikeyan


JAYA CONSTRUCTIONS
 Dr. R. VIJAYA KUMAR D.C.E.
 Civil Engineer & Licensed Surveyor Class II
 Corporation of Chennai, Traveller's Mandir
 No. 70, G.P. Road, Kottivakkam
 Mobile: 984116-24221, 111-34416-24007
 LICENSED SURVEYOR

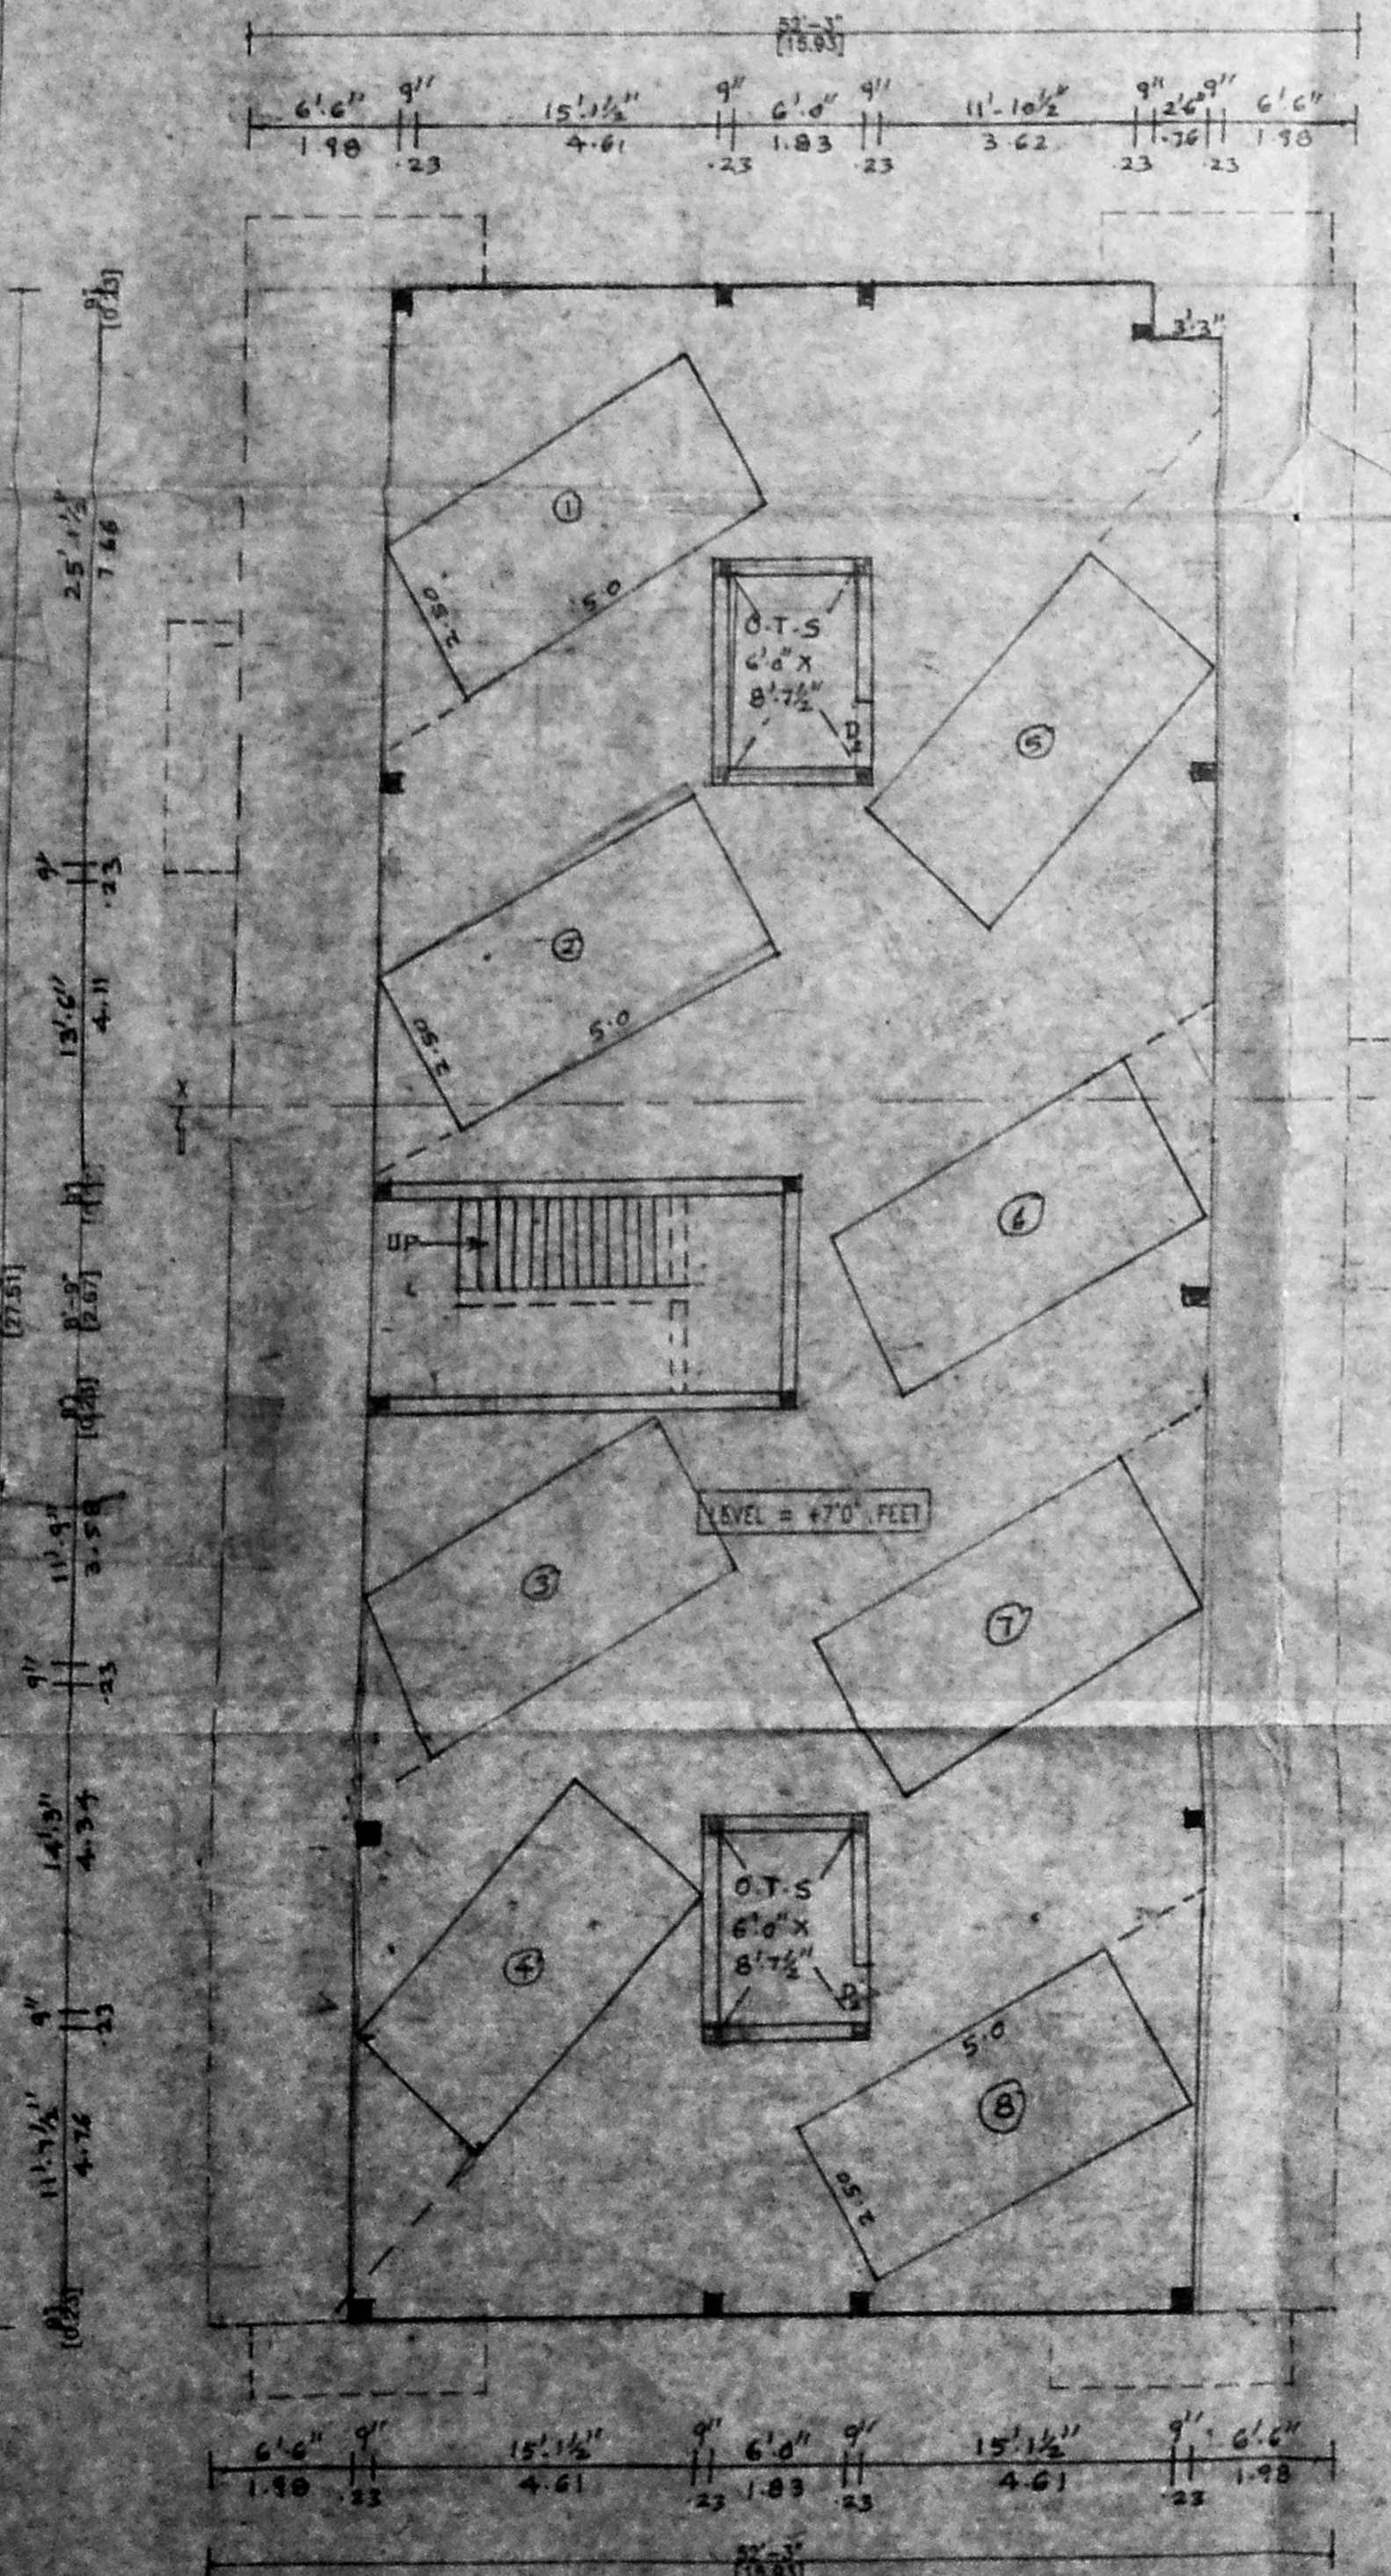


SILT FLOOR PLAN

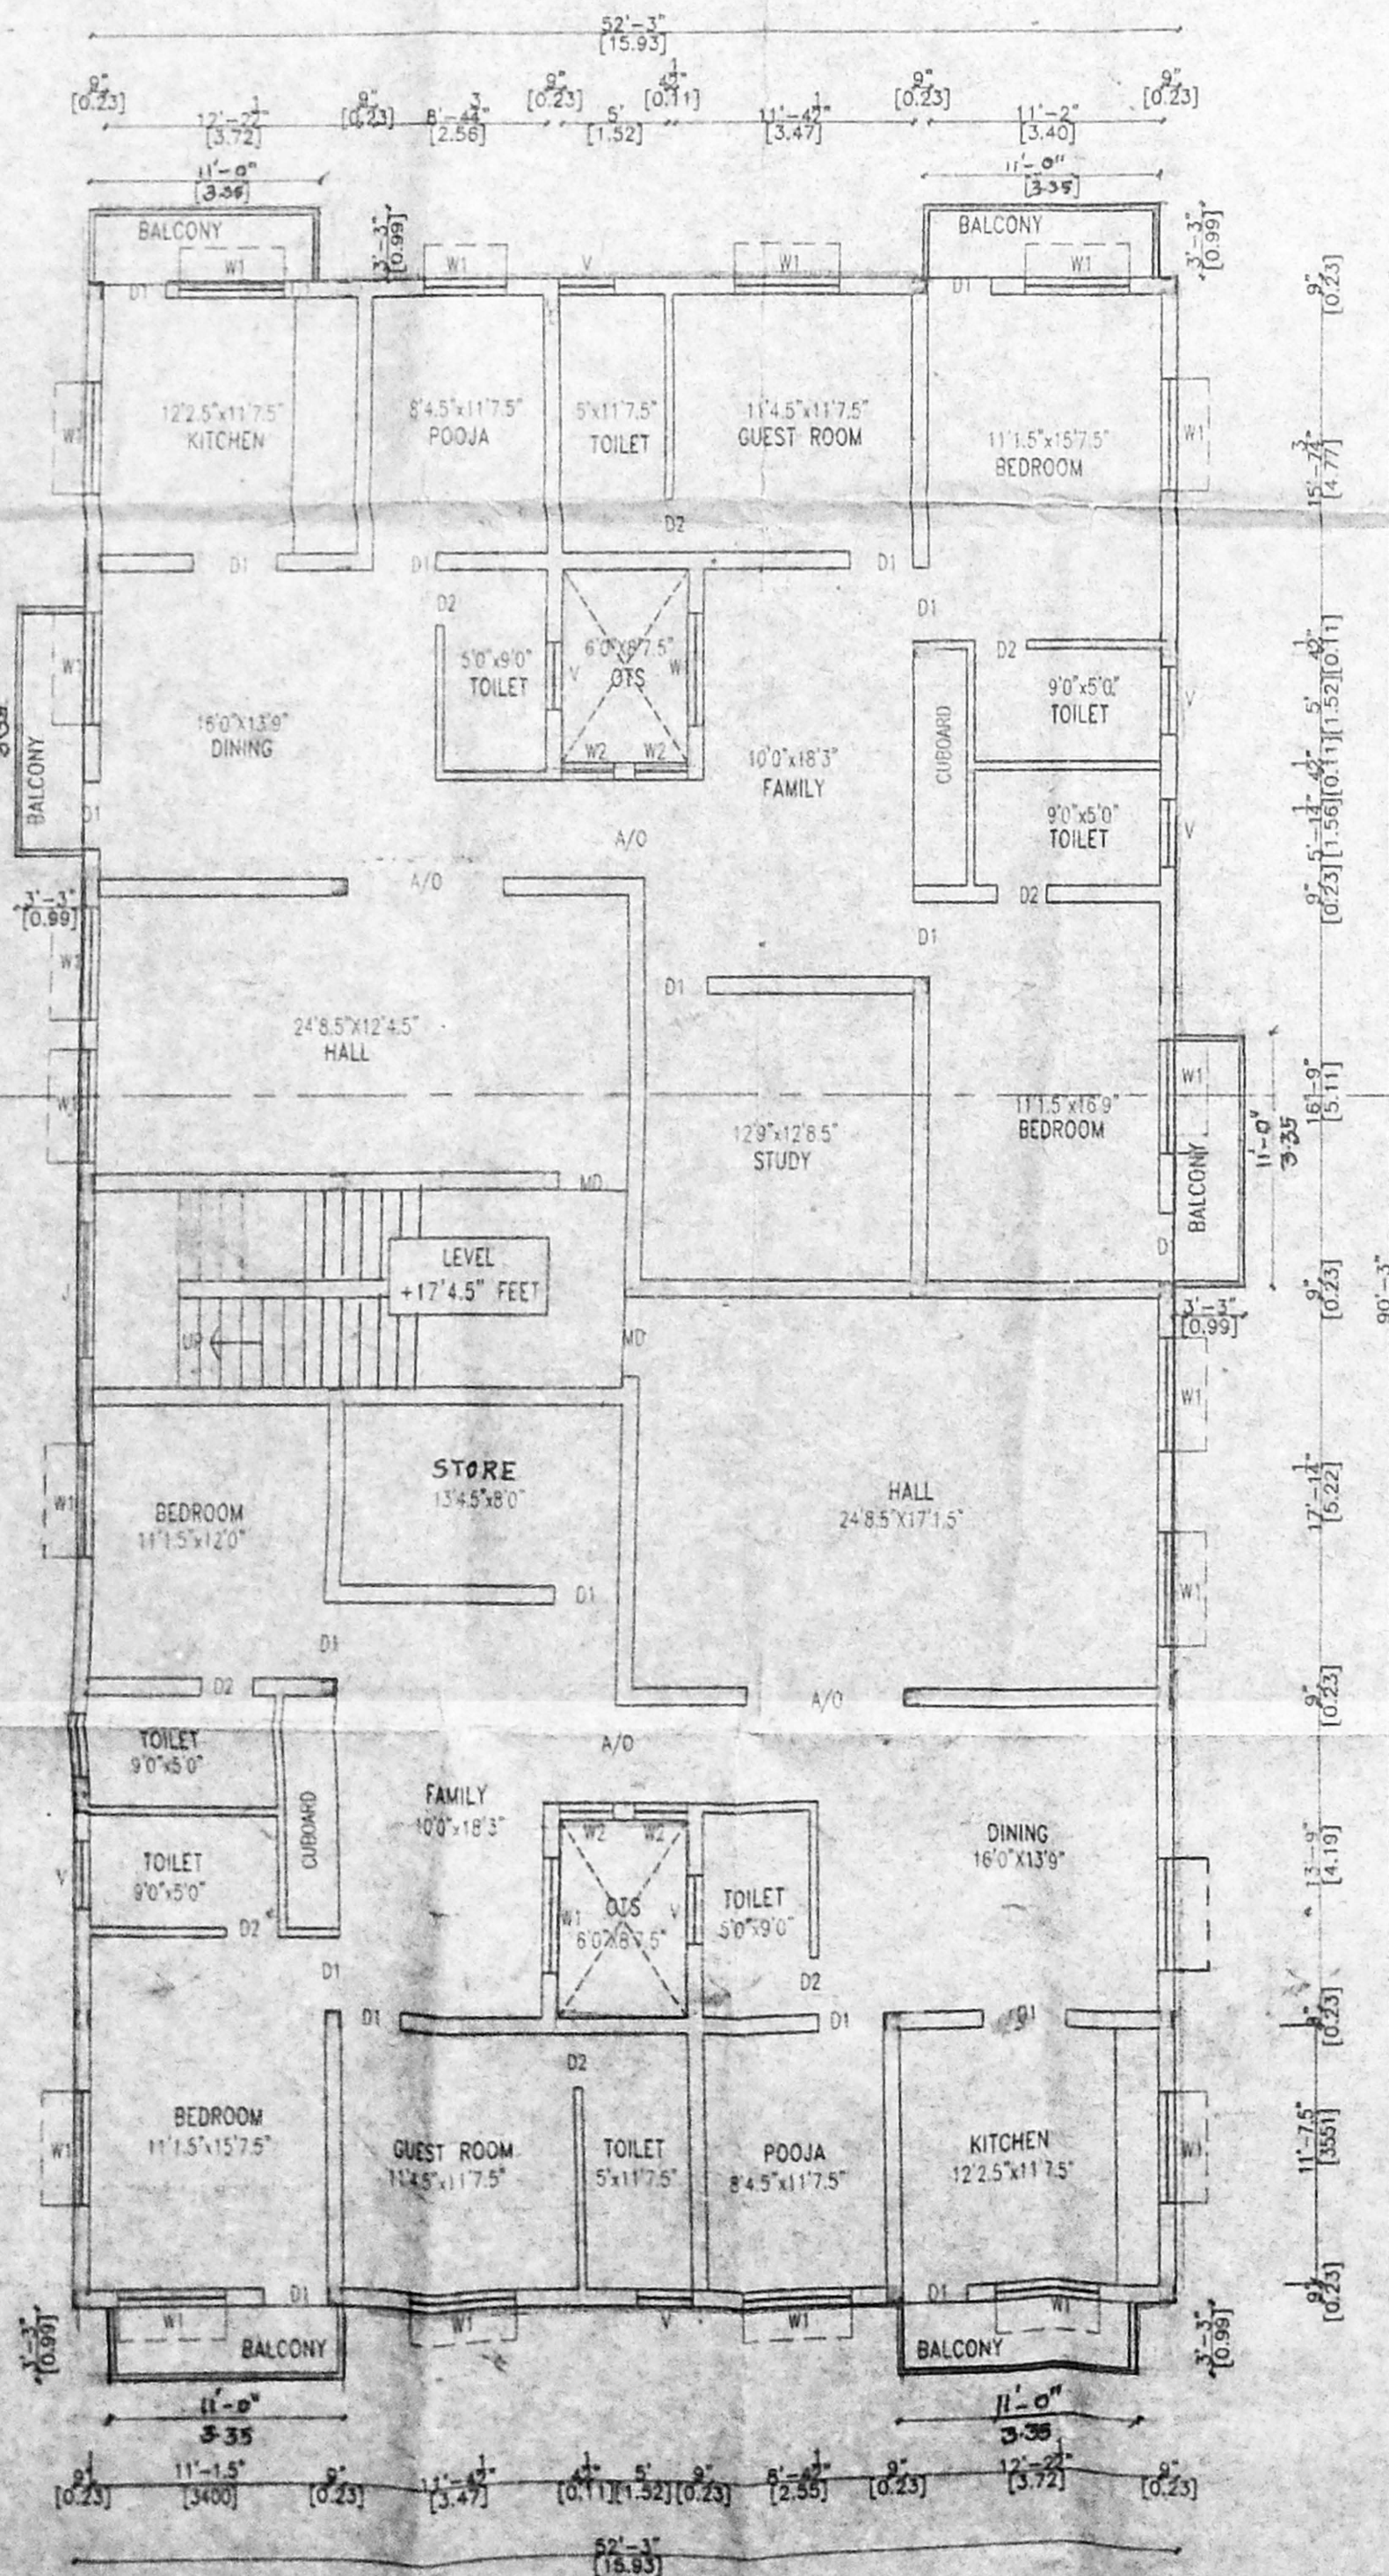

FIRST FLOOR PLAN

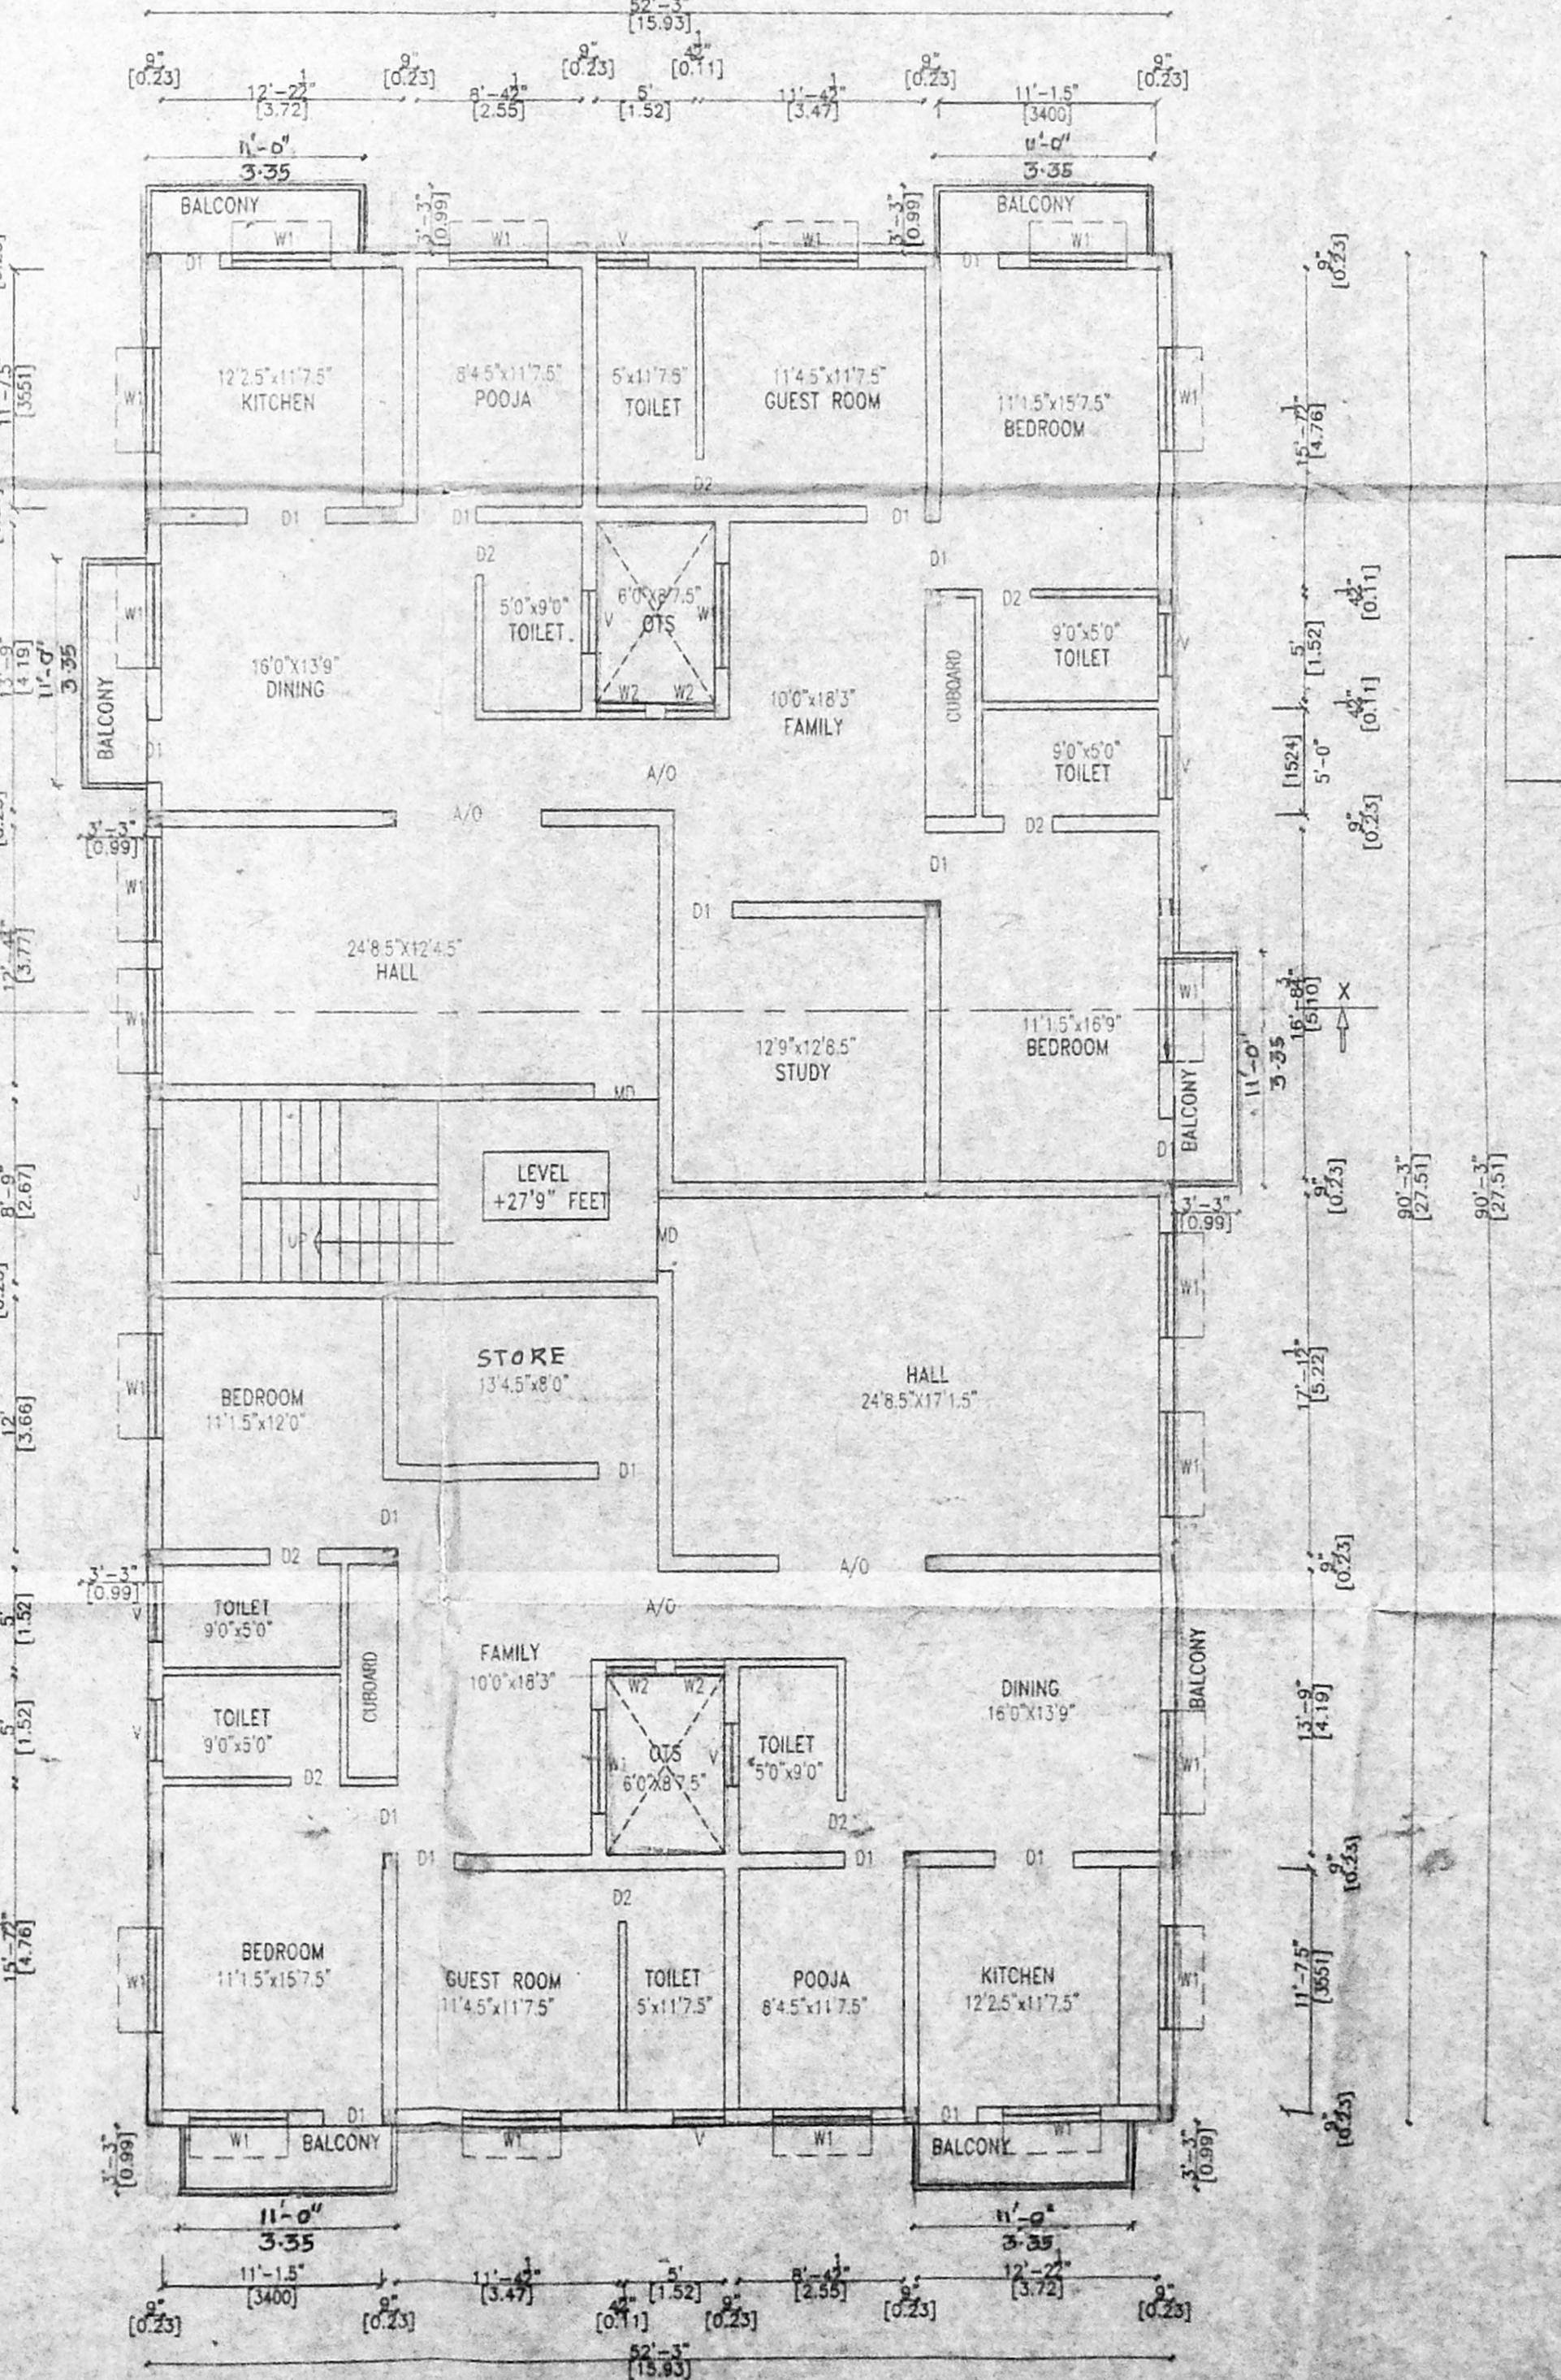

SECOND FLOOR PLAN

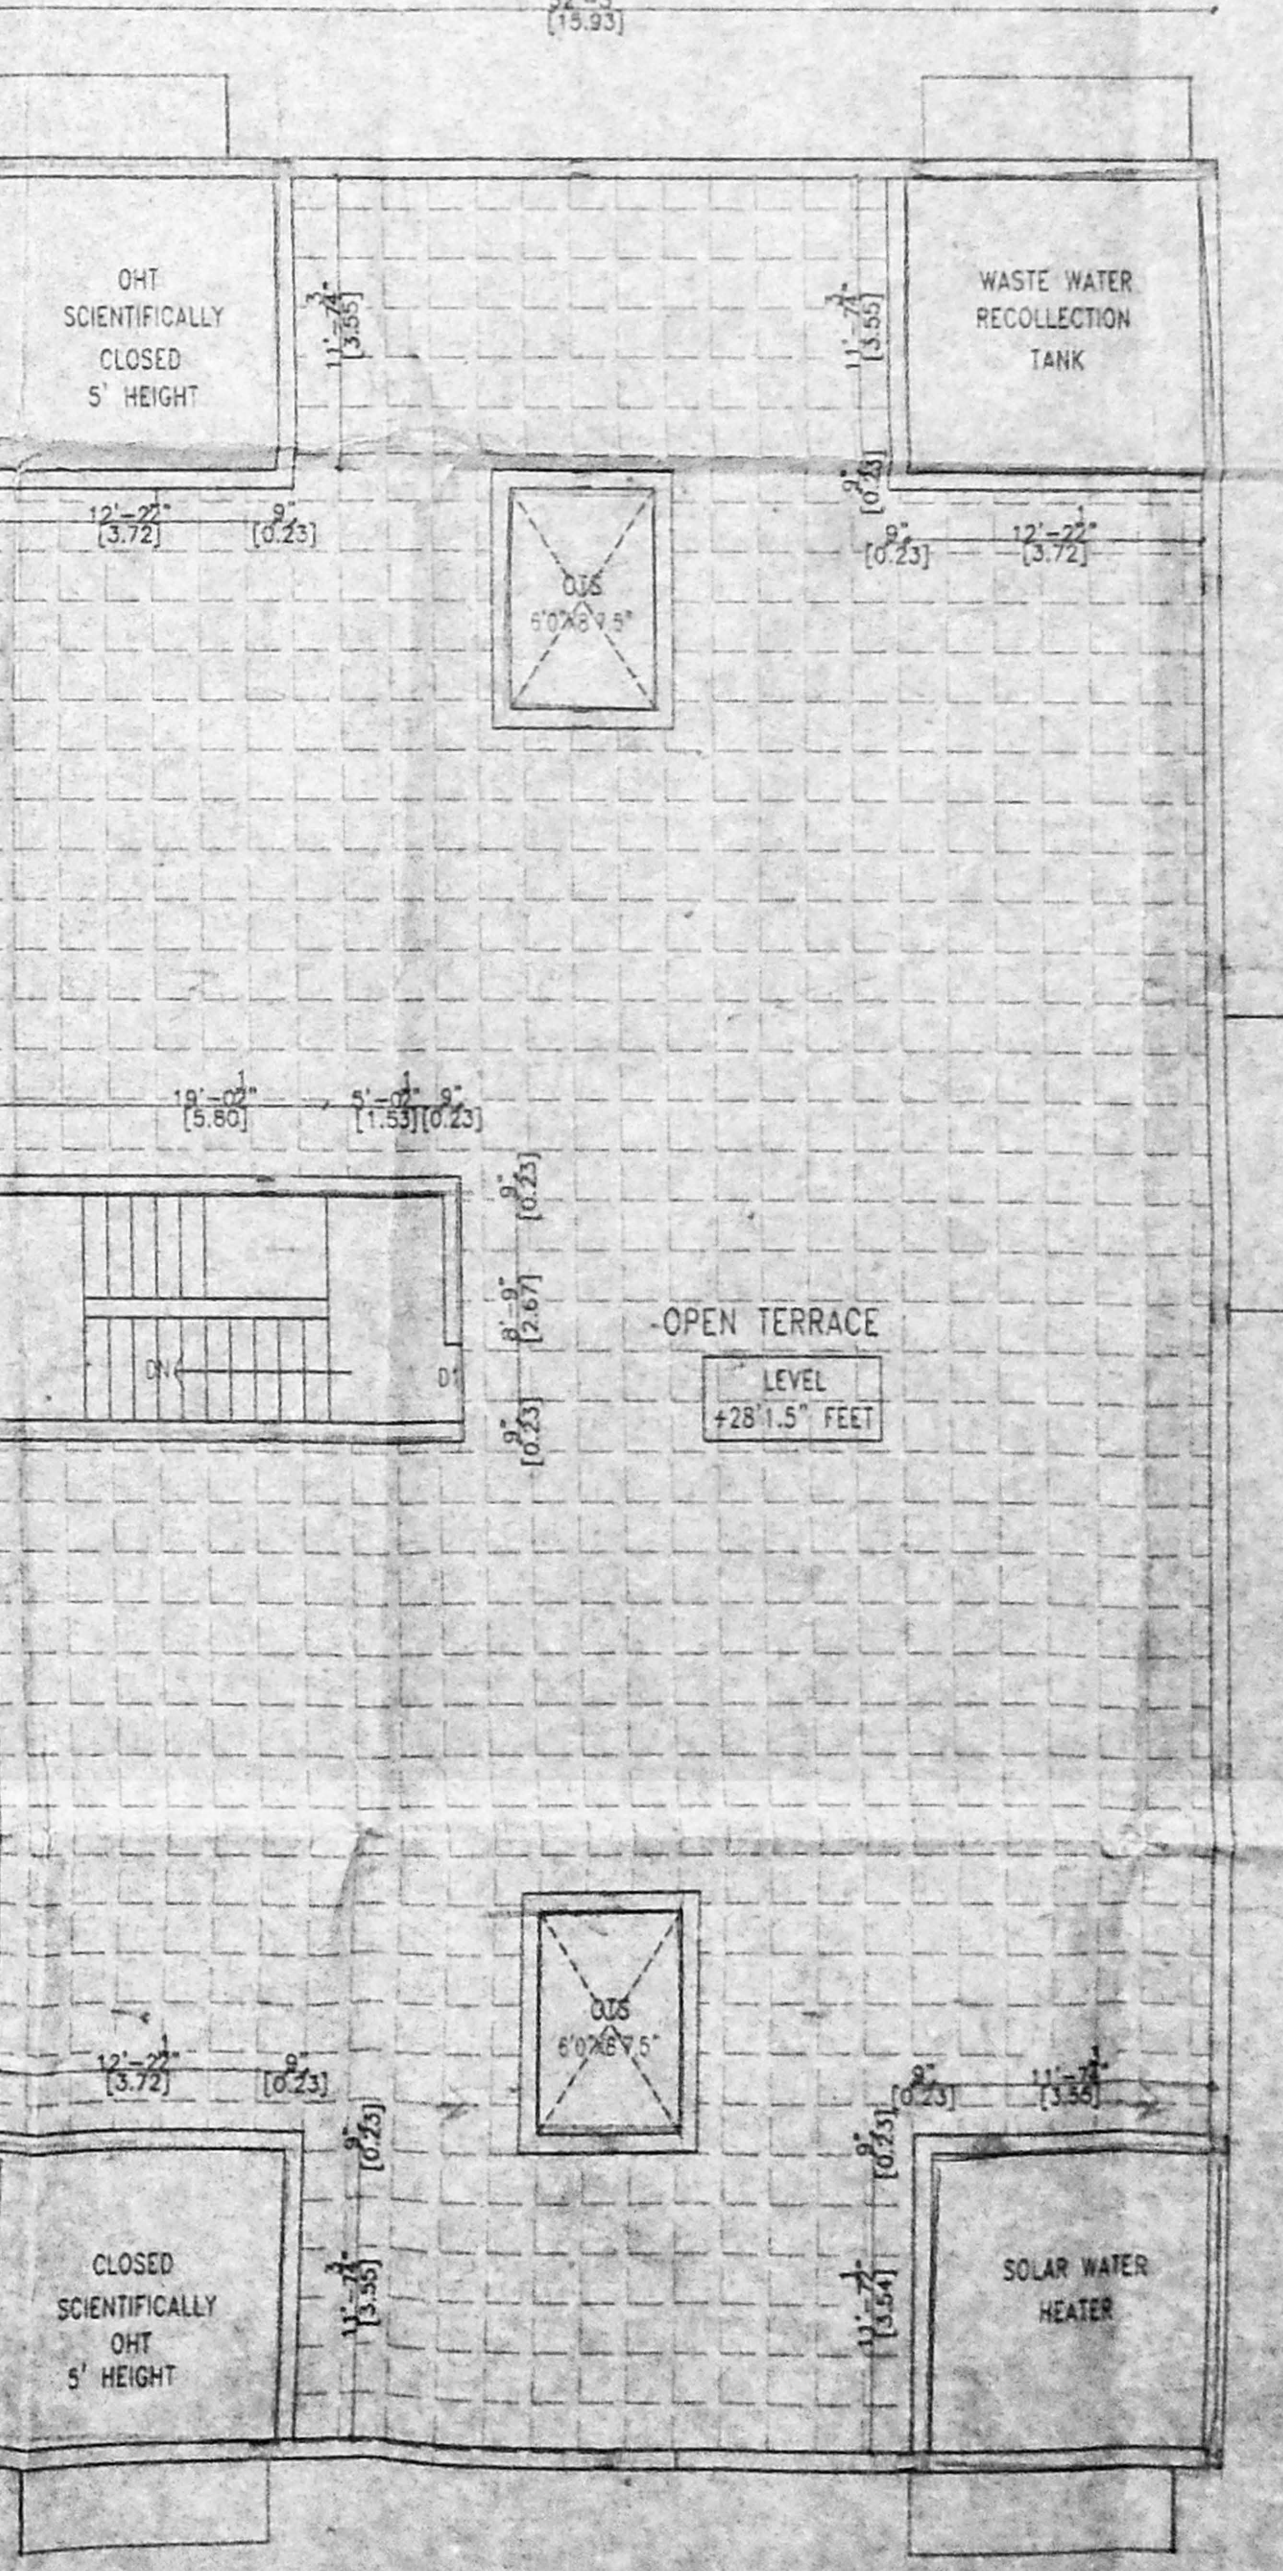

TERRACE FLOOR PLAN

NOTE:-
 APPROVED LAY OUT
 No. **LPH**
 DTP No. **82/66**