



OFFICE COPY
A/762/383/2005


Planning Permit No.
APPROVED
SUBJECT TO THE CONDITIONS IN THIS OFFICE LETTER
No. A2/3894/05/7.2005
FOR MEMBER SECRETARY
CHENNAI METROPOLITAN
DEVELOPMENT AUTHORITY
CHENNAI - 600 008.

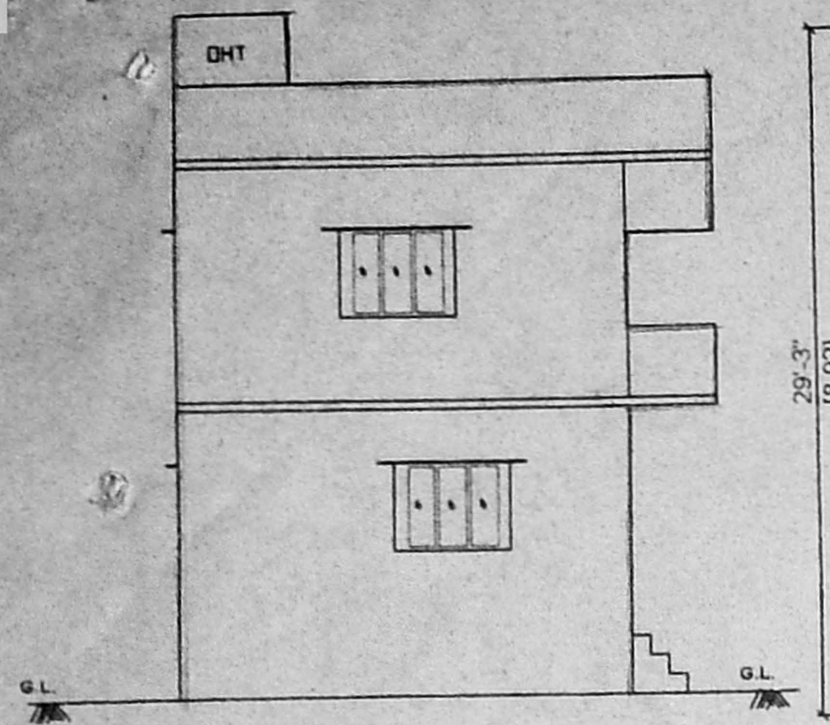


FRONT ELEVATION

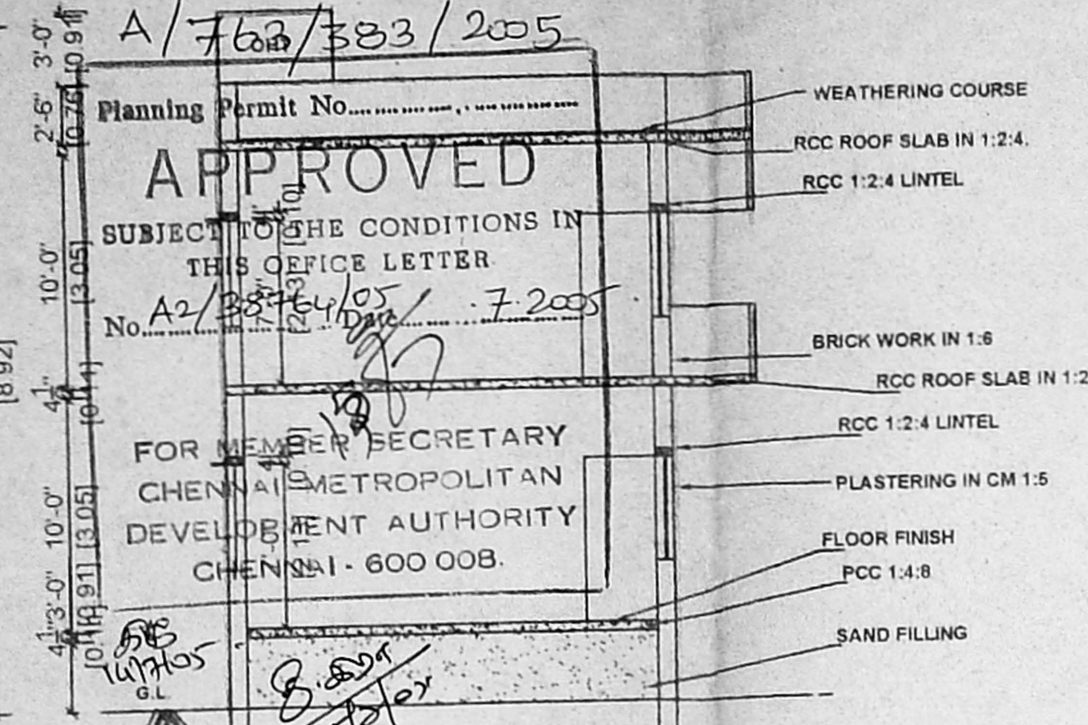


SECTION ON 'AB'

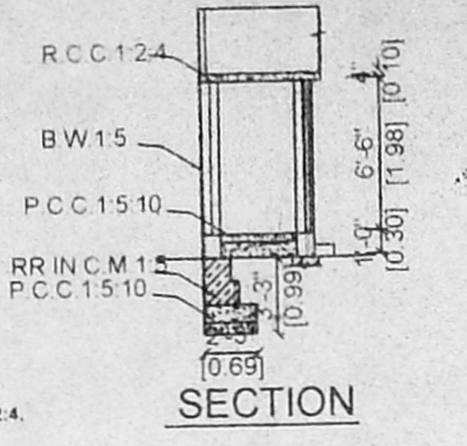


SECTION

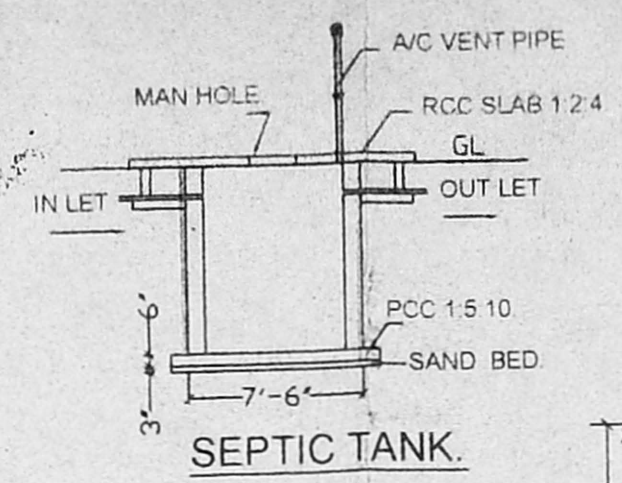


SEPTIC TANK

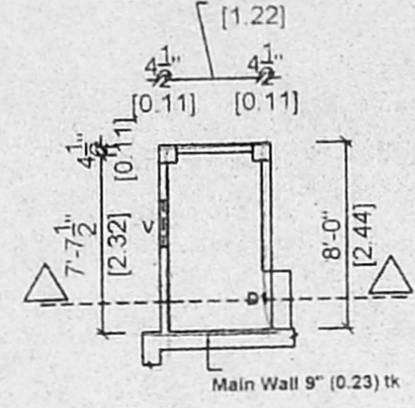


TOILET PLAN

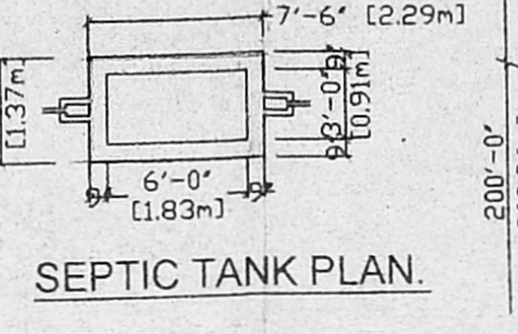


SEPTIC TANK PLAN

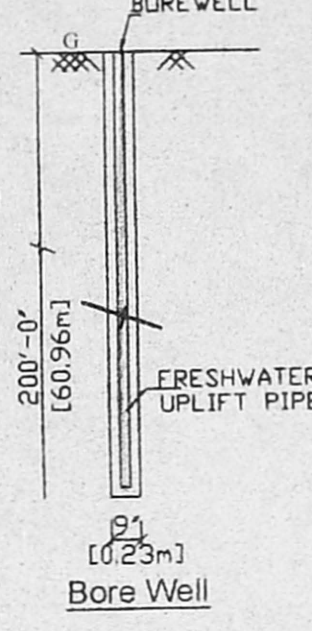


Bore Well

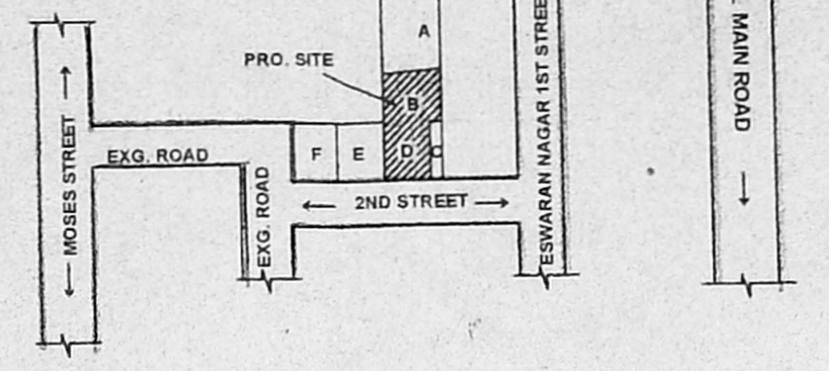

KEY PLAN (NTS)

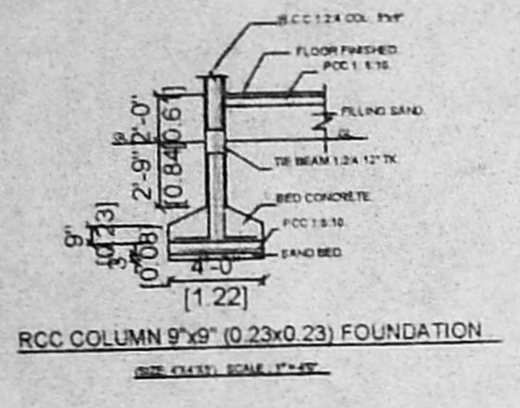


RCC COLUMN 9'x9' (0.23x0.23) FOUNDATION

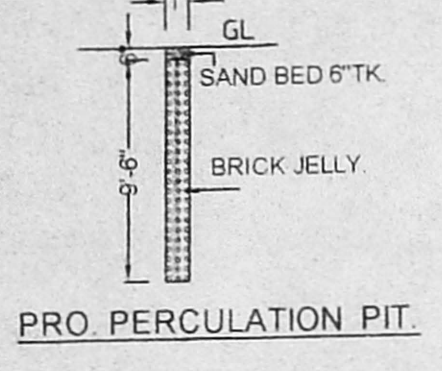


PRO. PERCOLATION PIT




R W HARVESTING TANK

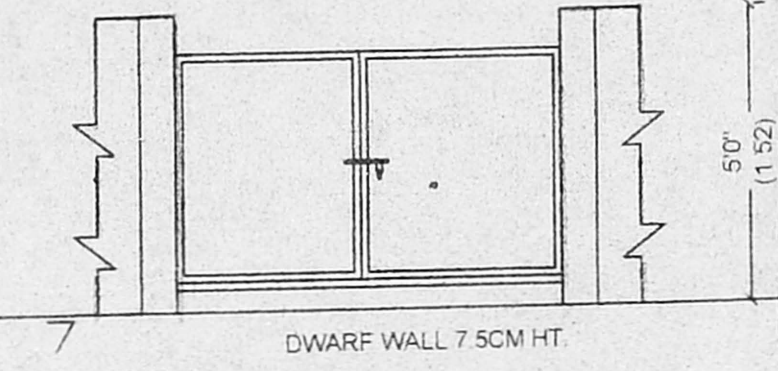


COMPOUND WALL DETAILS

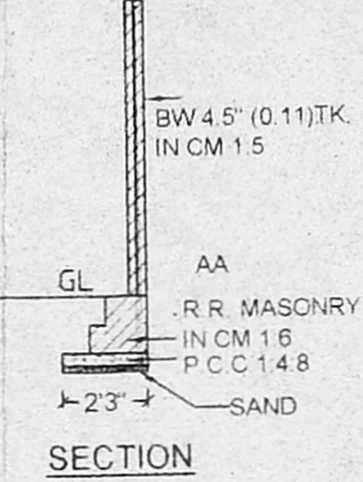


SECTION

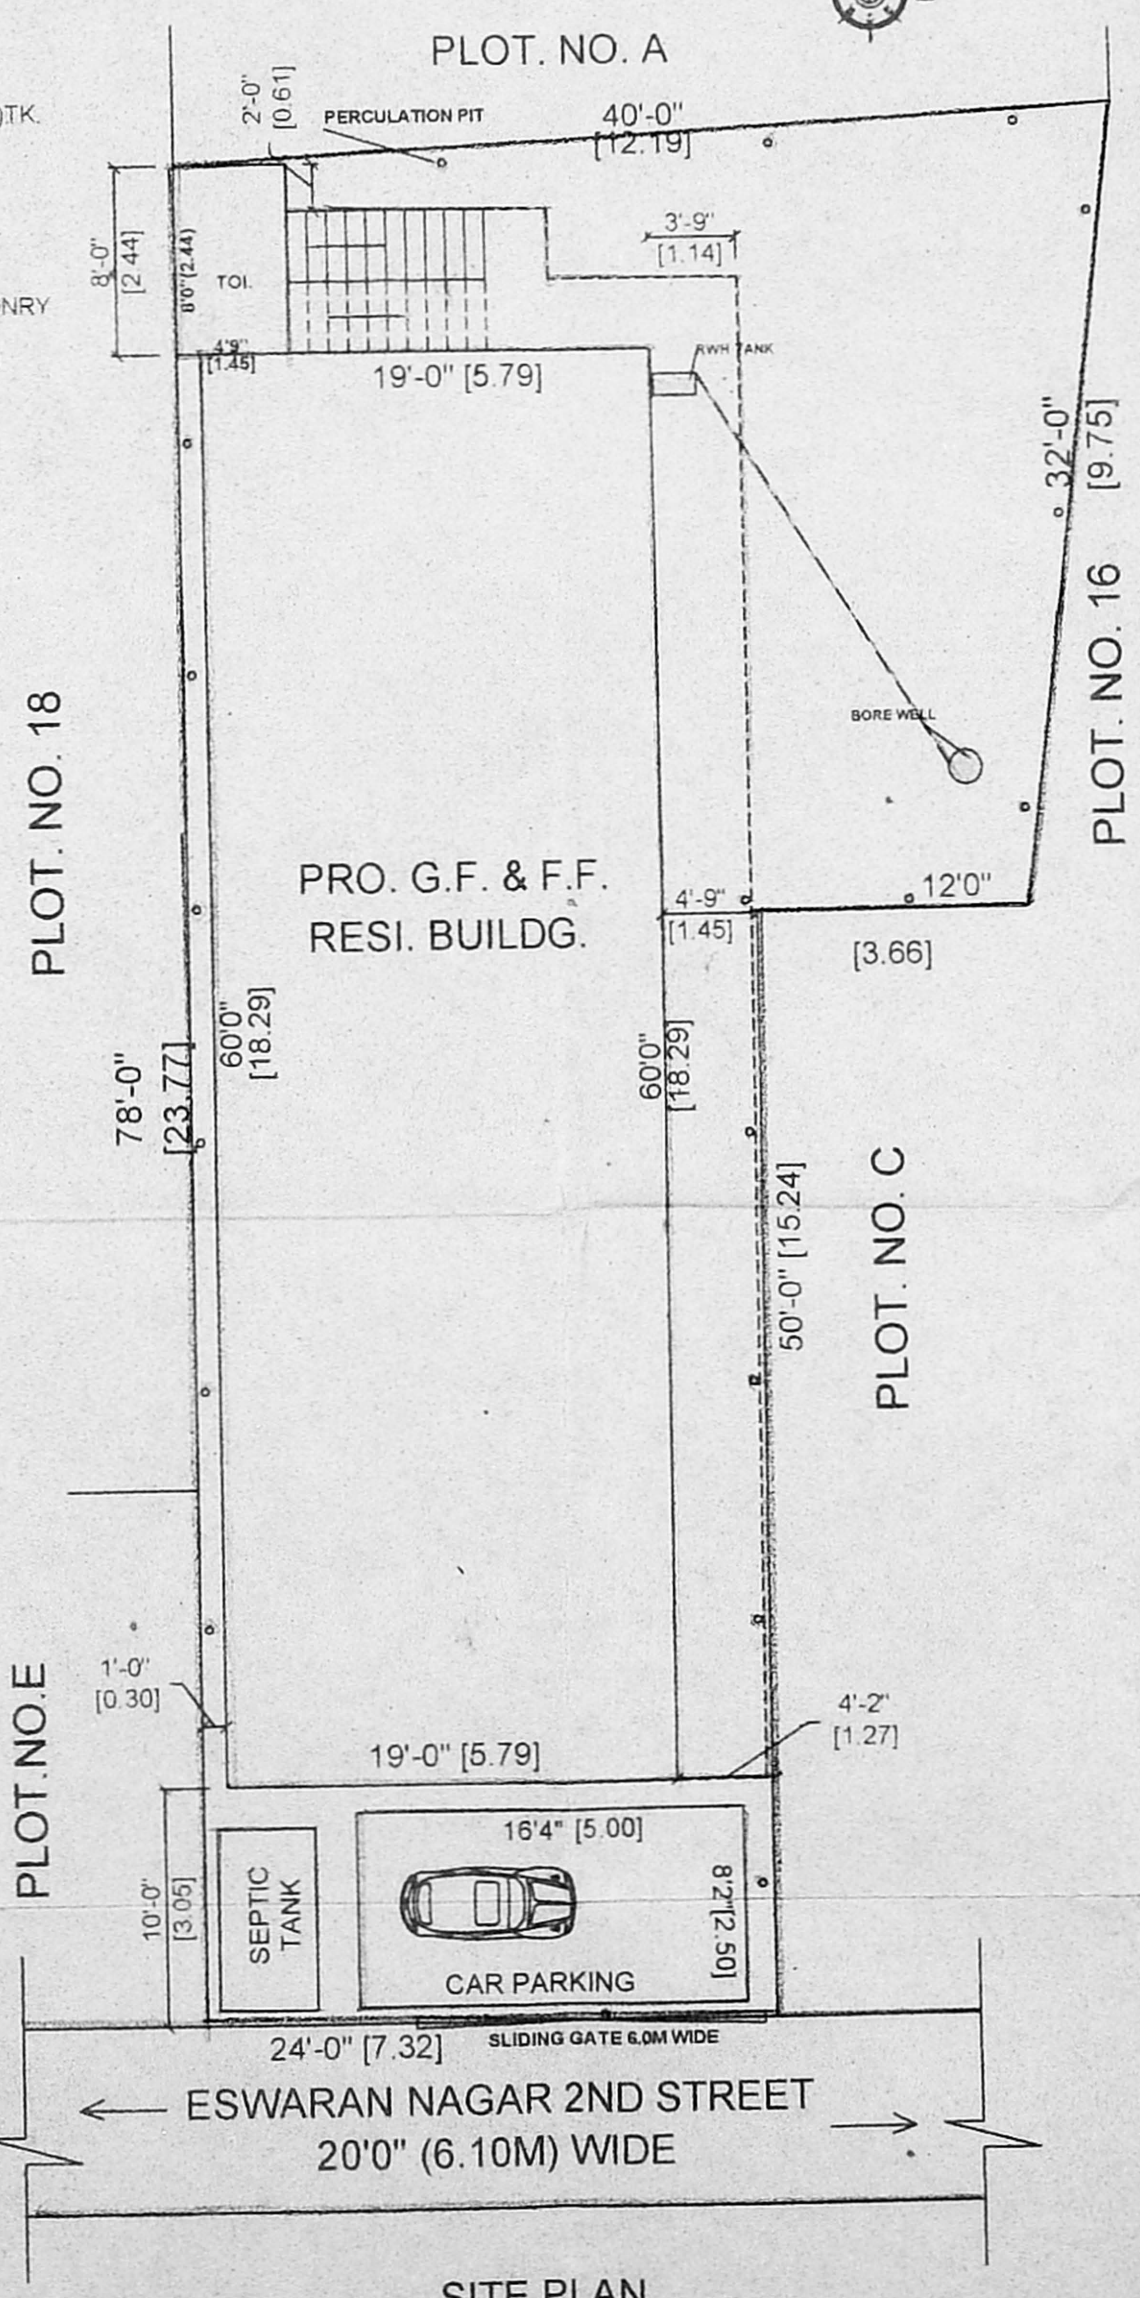


SITE PLAN

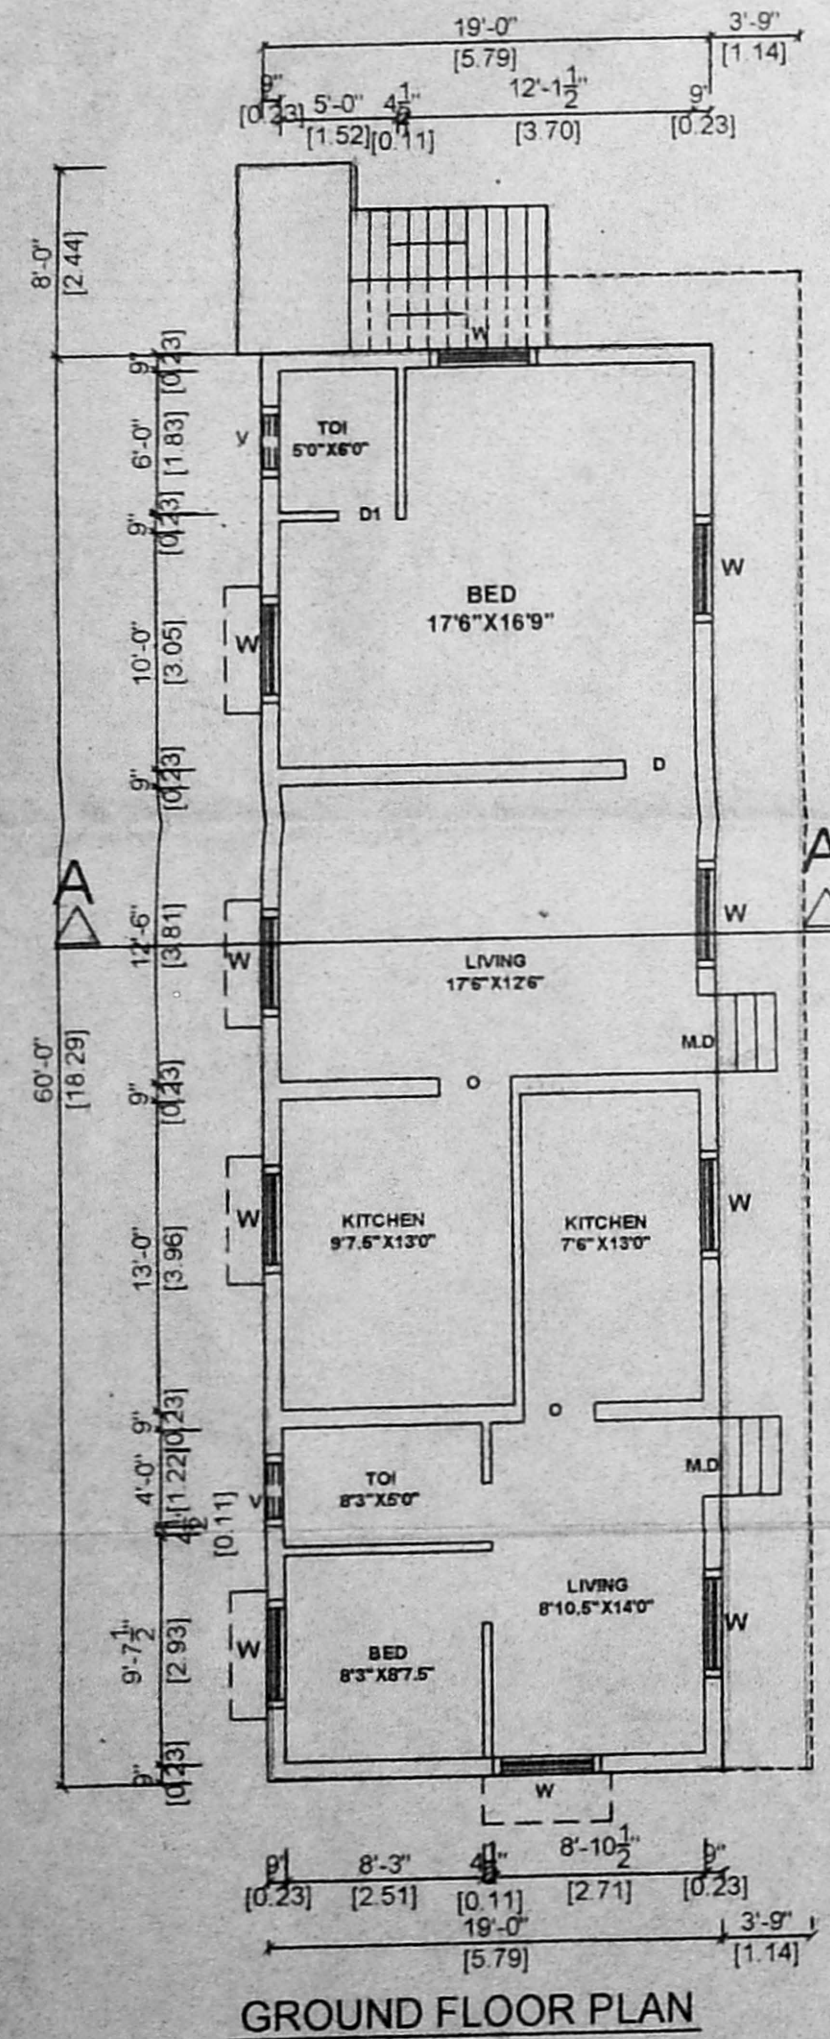

GROUND FLOOR PLAN

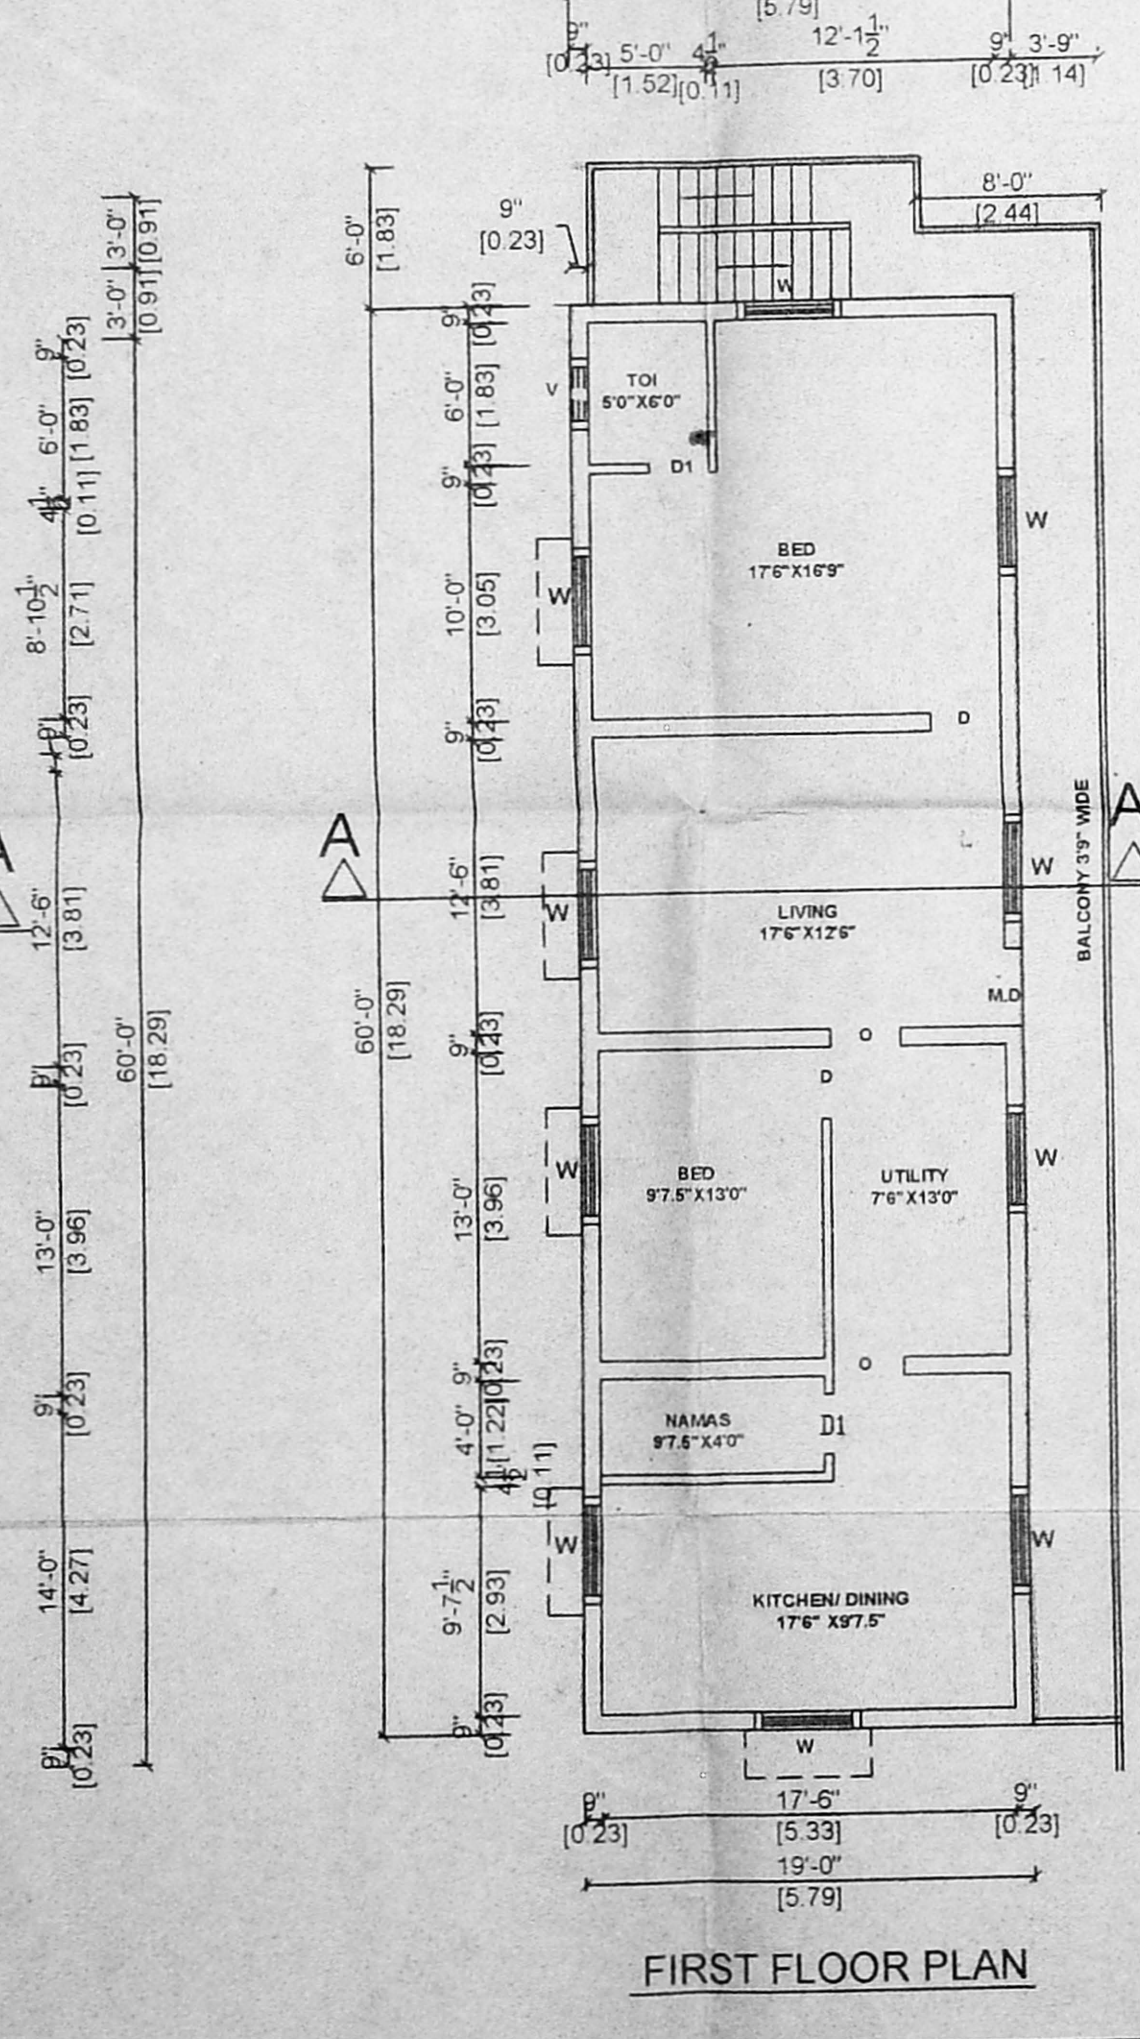

FIRST FLOOR PLAN

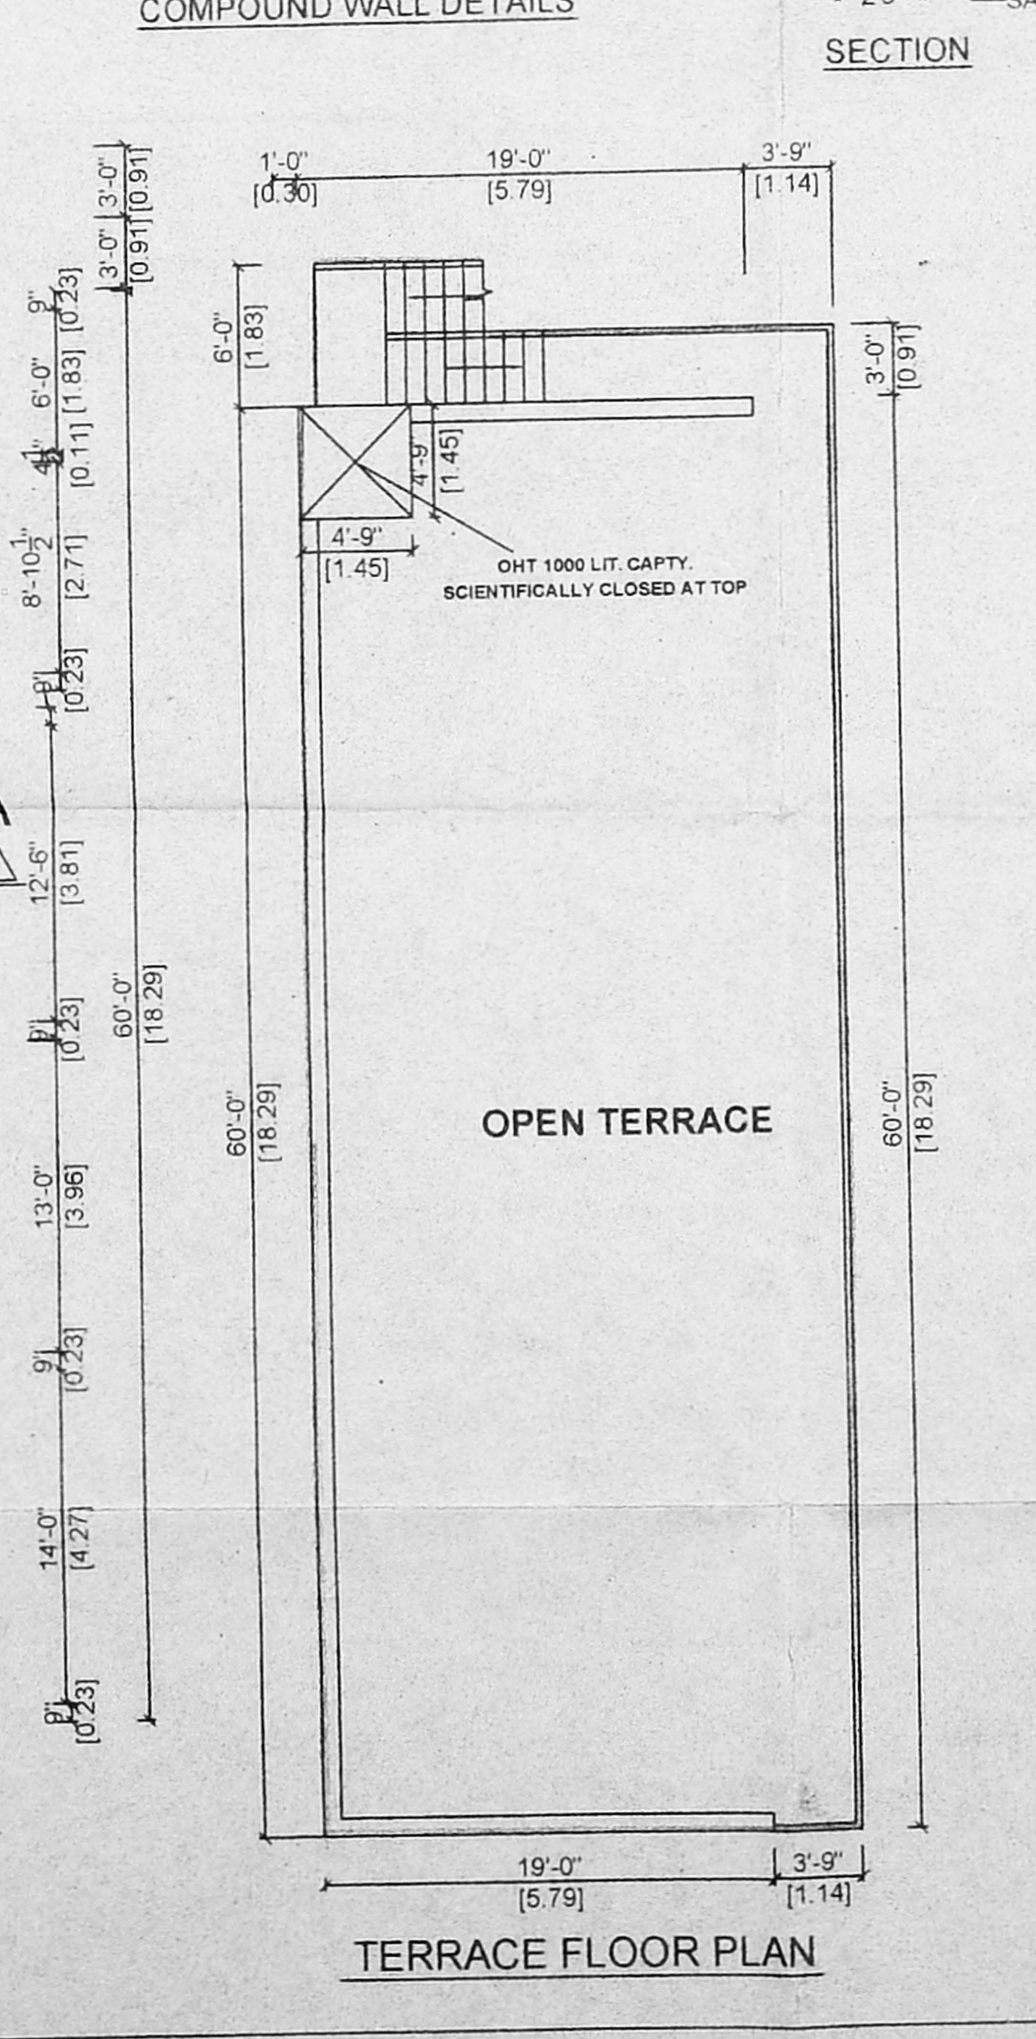

TERRACE FLOOR PLAN

REVISED PLAN SHOWING
AS ON SITE CONDITION FOR
RESIDENTIAL G.F. & F.F. BUILDG.
IN PLOT NO: 'B' & 'D' IN
S.NO:1 H/2 PART & 1H/3 PART,
ESWARAN NAGAR 2ND STREET,
IN ESWARAN NAGAR, OF
PAMMAL VILAGE,
PAMMAL MUNICIPALITY LIMIT,
TAMBARAM TALUK,
KANCHEEPURAM DISTRICT

Scale : 1:100 (1"= 8')

SCHEDULE OF JOINERY

JOINERIES	FEET	METER
MAIN DOOR MD	3'3"x7'0"	1.00x2.13
DOOR D	3'0"x7'0"	0.91x2.13
DOOR D1	2'6"x7'0"	0.76x2.13
OPENING O	3'0"x7'0"	0.91x2.13
WINDOW W	4'6"x4'0"	1.37 X 1.22
VENTILATOR V	3'0"x2'0"	0.91 X 0.61

AREA STATEMENT

DESCRIPTION	SQ.FT	SQM
SITE EXTENT	2340.00	217.39
PRO. GF AREA	1178.00	109.44
PRO. FF AREA	1389.00	129.04
TOTAL BUILTUP	2567.00	238.48
PLOT COVERAGE	60.98%	
F.S.I.	1.10	

NOTE
1. ALL DIMENSIONS ARE IN FEET & METRE.

COLOUR INDEX.

- PROPOSED BUILDING
- EXISTING ROAD.
- SITE BOUNDARY

STAIRCASE DETAILS
WIDTH :- 3'0" 0.91
RISER :- 7" 0.18
TREAD :- 10" 0.25

OWNER SIGNATURE

M. NALLASIVAM
LICENSED SURVEYOR
PAMMAL MUNICIPALITY
ANAKAPUTHUR MUNICIPALITY
113, PAMMAL MAIN ROAD
PAMMAL, CHENNAI-600 078
LICENSED SURVEYOR.