



OFFICE COPY 92459


APPROVED
 SUBJECT TO THE CONDITIONS IN THIS OFFICE LETTER.
 No. 2/3872/01/14-2005
 FOR THE SECRETARY
 CHENNAI METROPOLITAN
 DEVELOPMENT AUTHORITY
 CHENNAI - 600 005

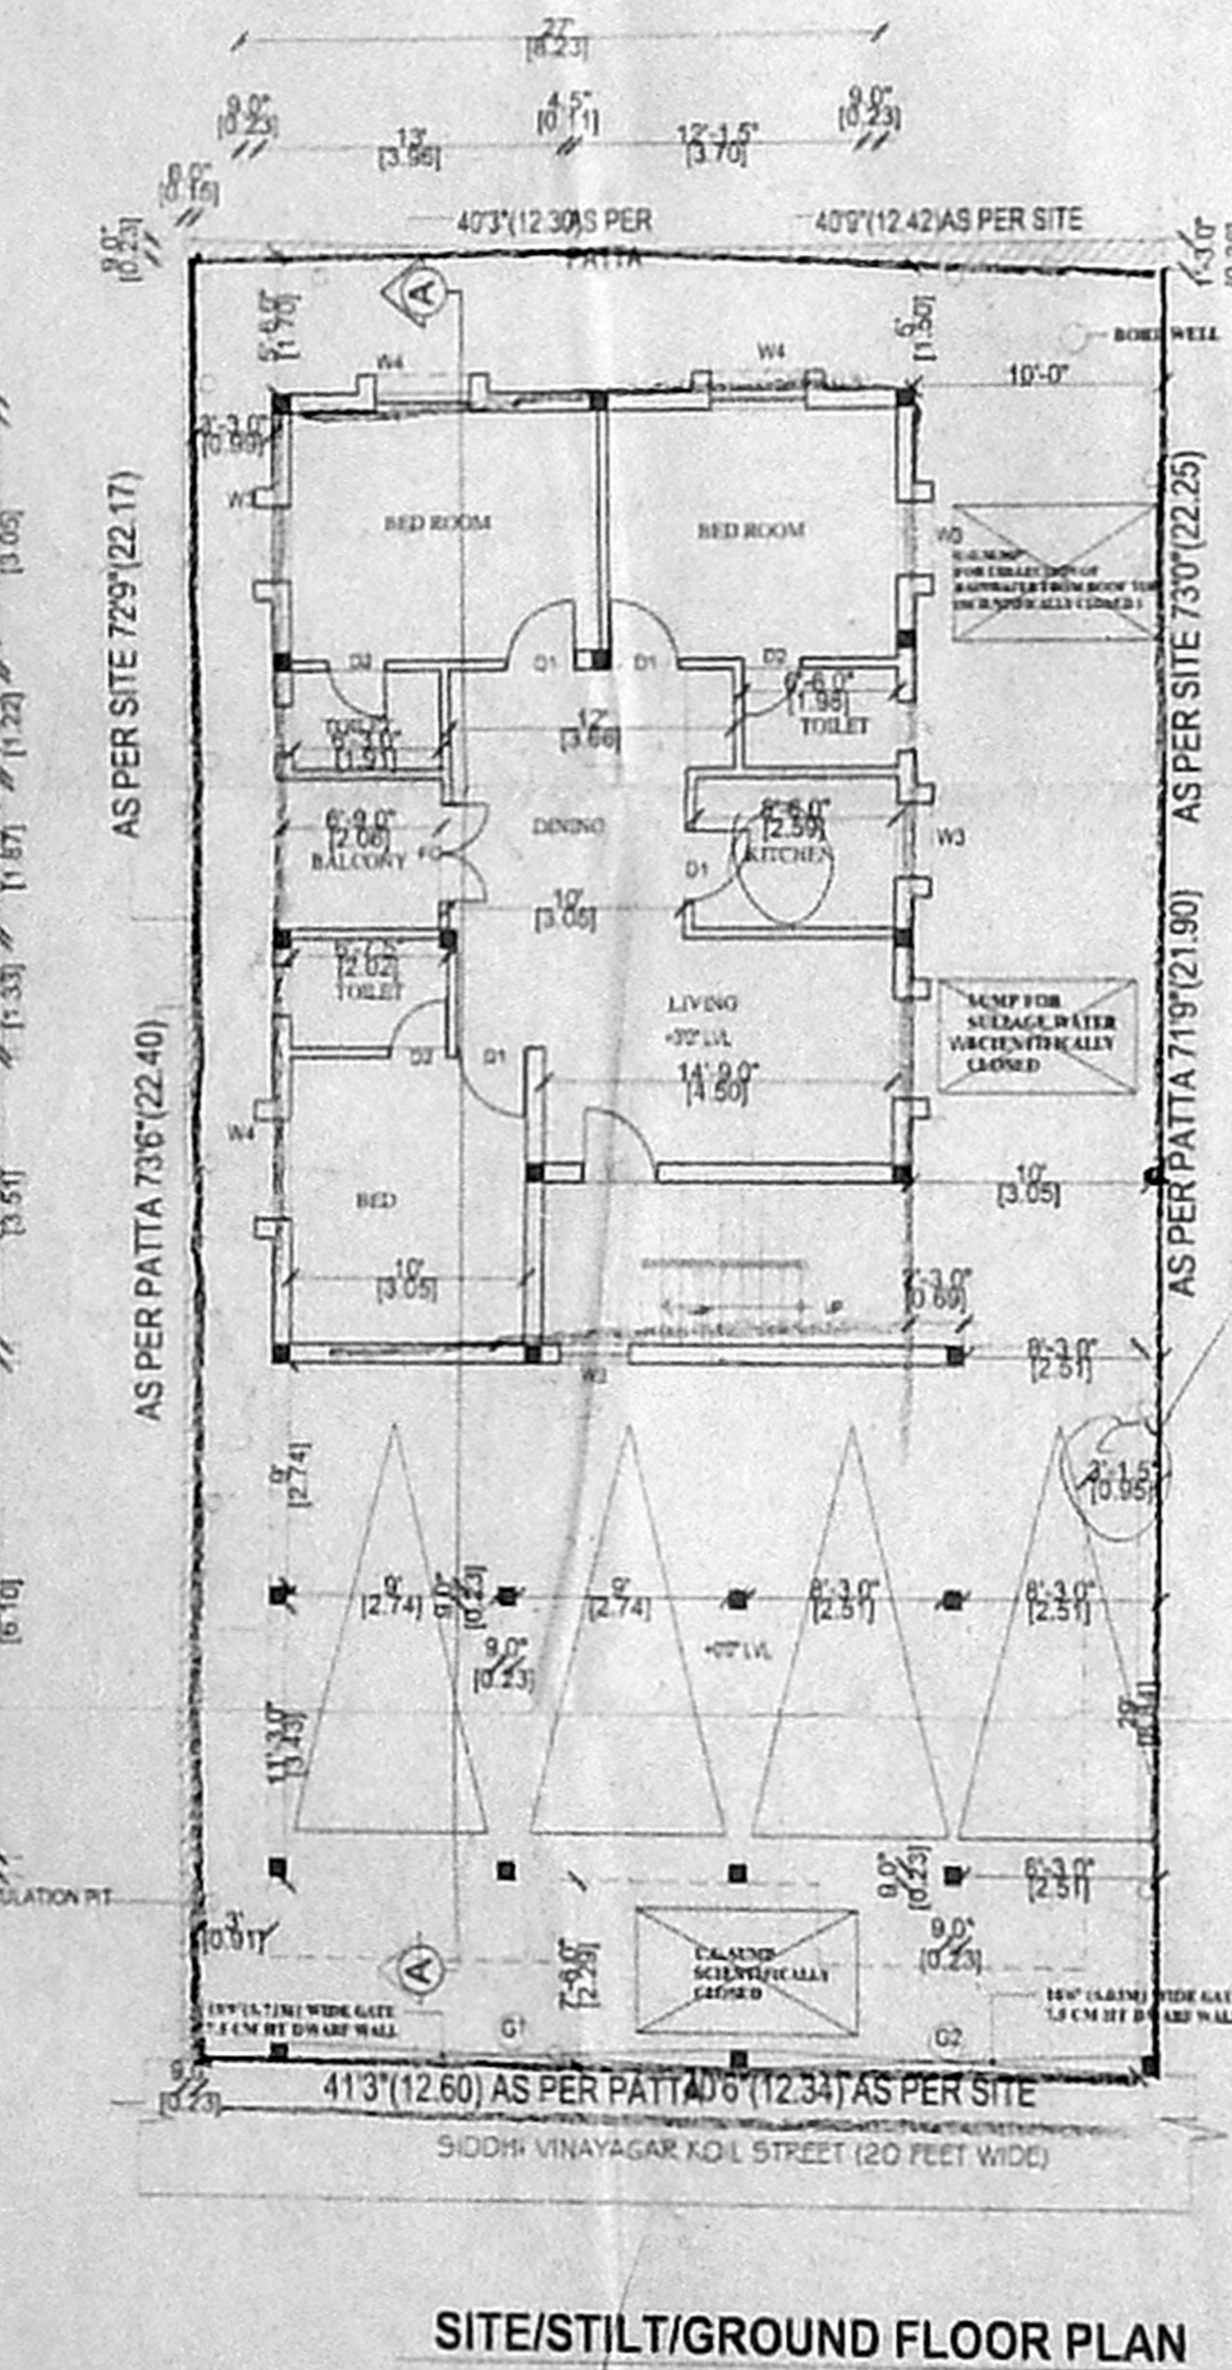


SITE/STILT/GROUND FLOOR PLAN

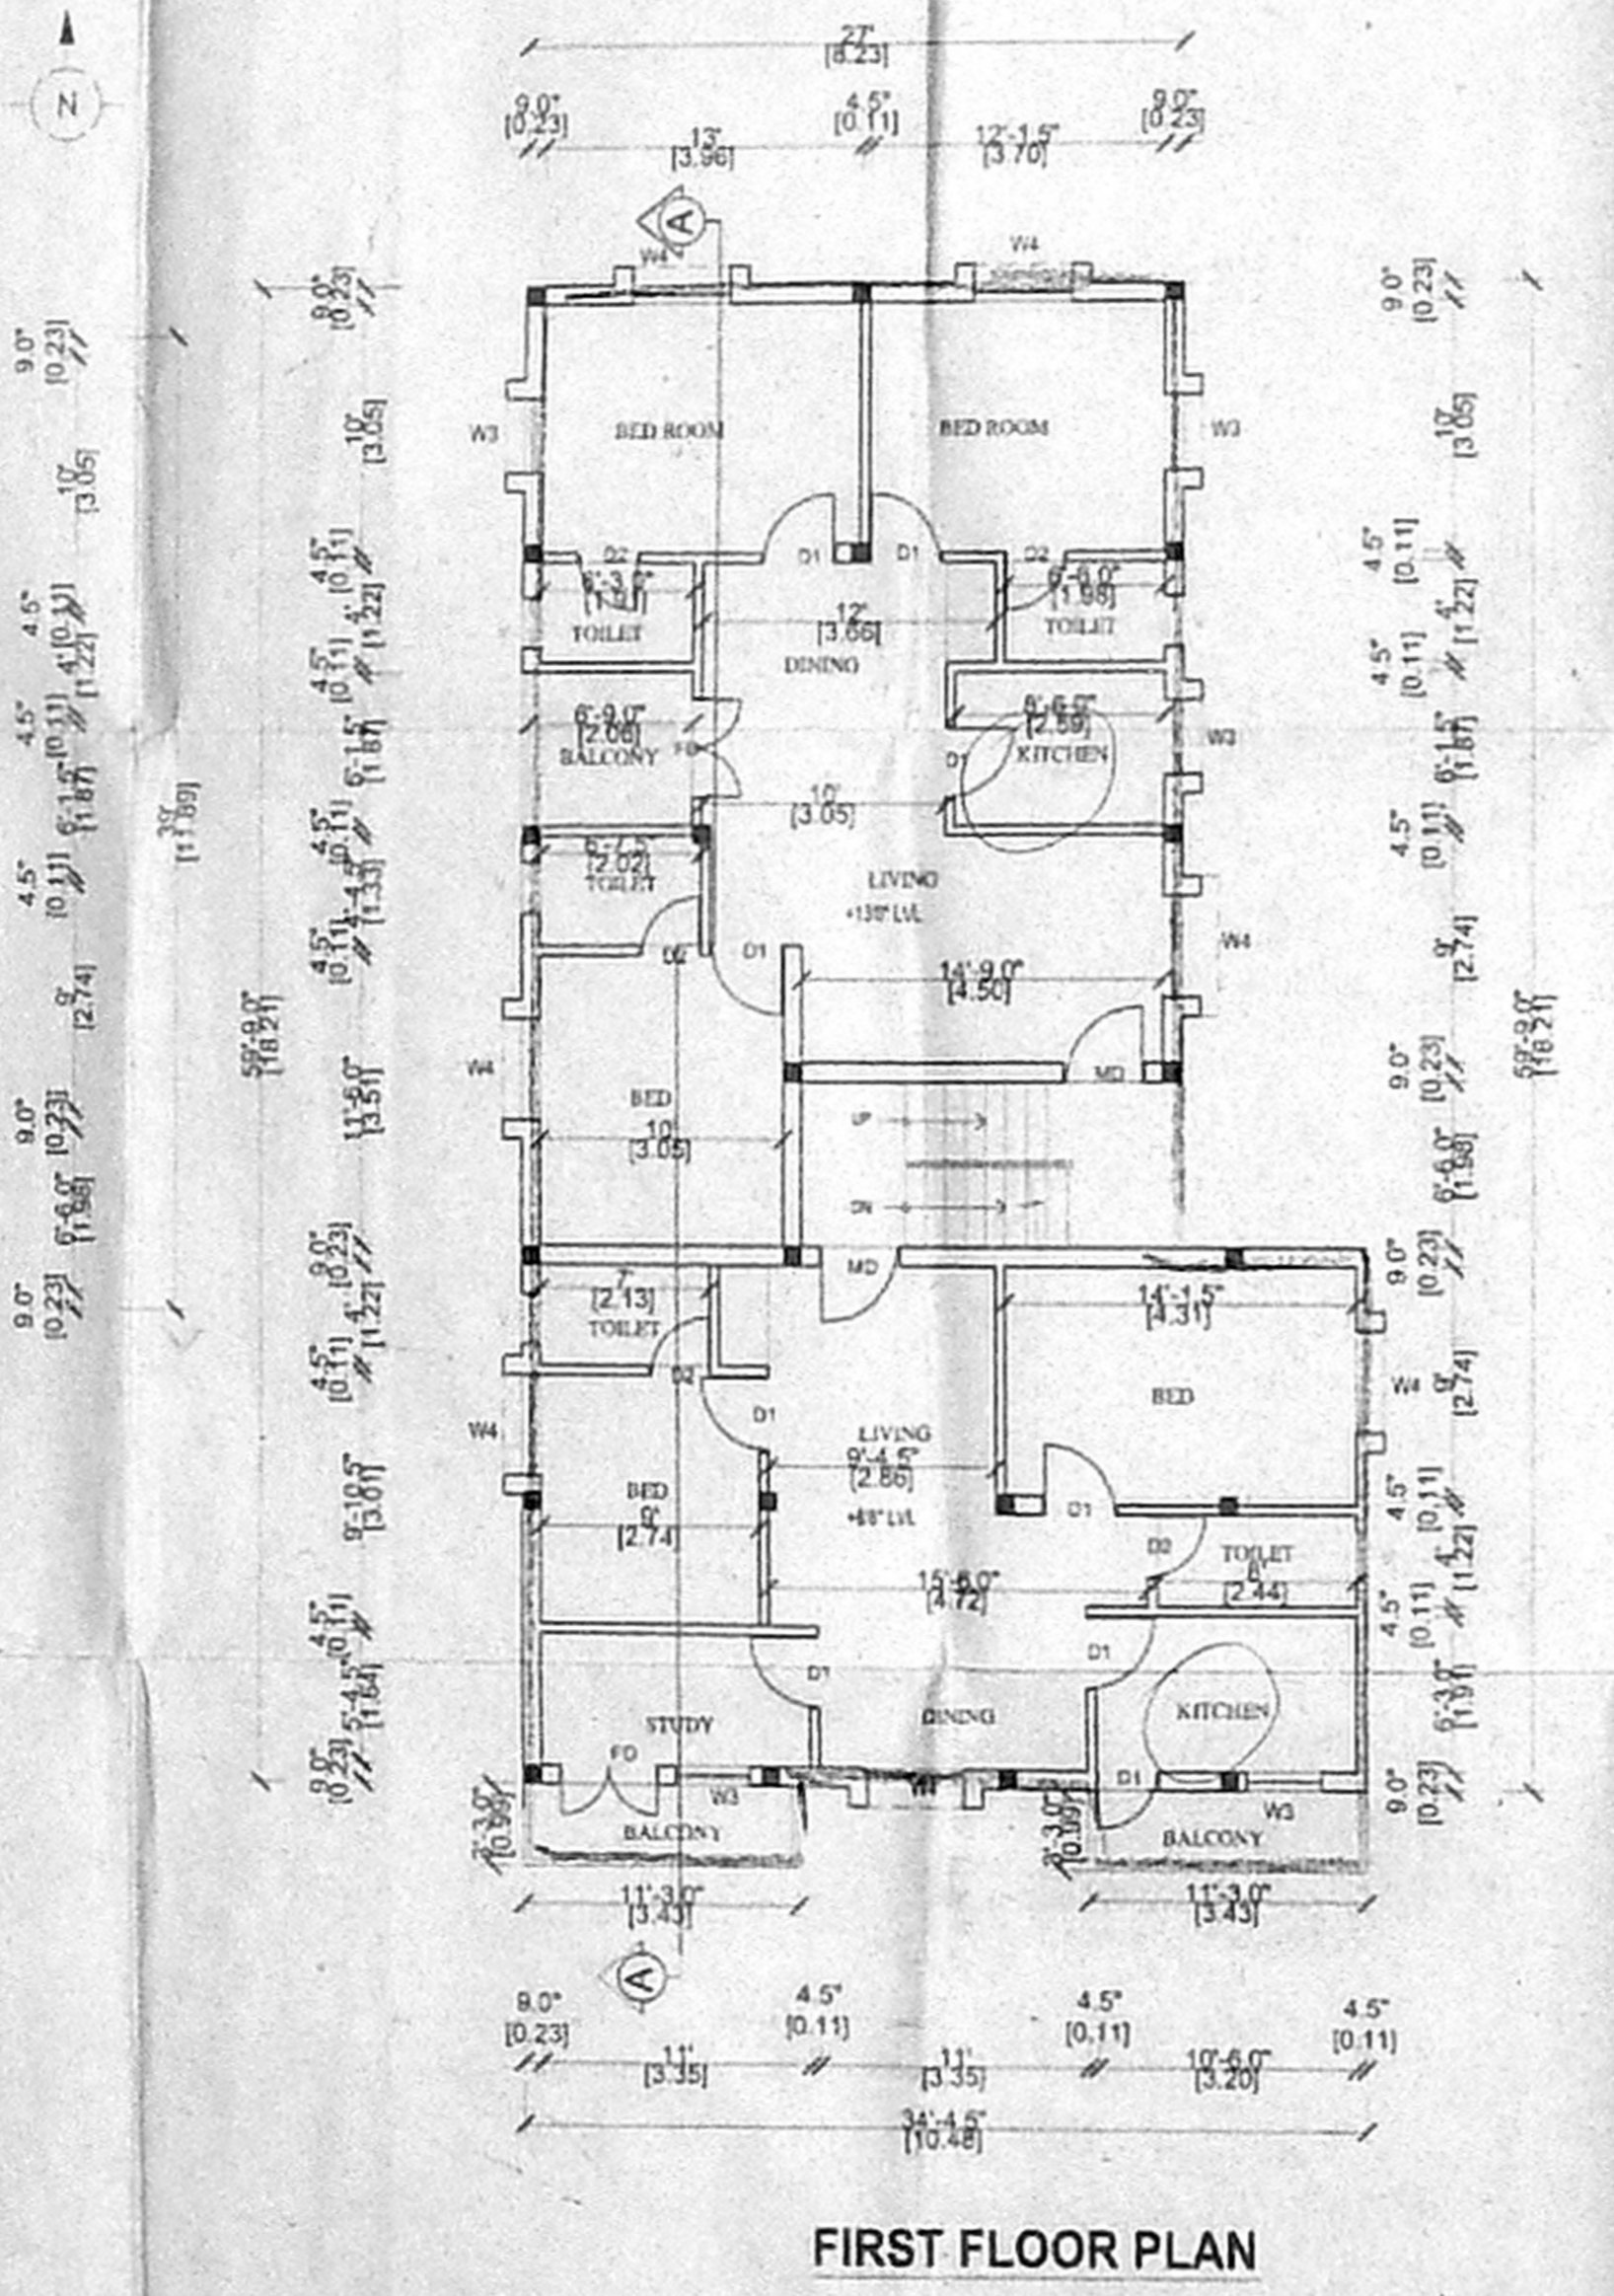


FIRST FLOOR PLAN

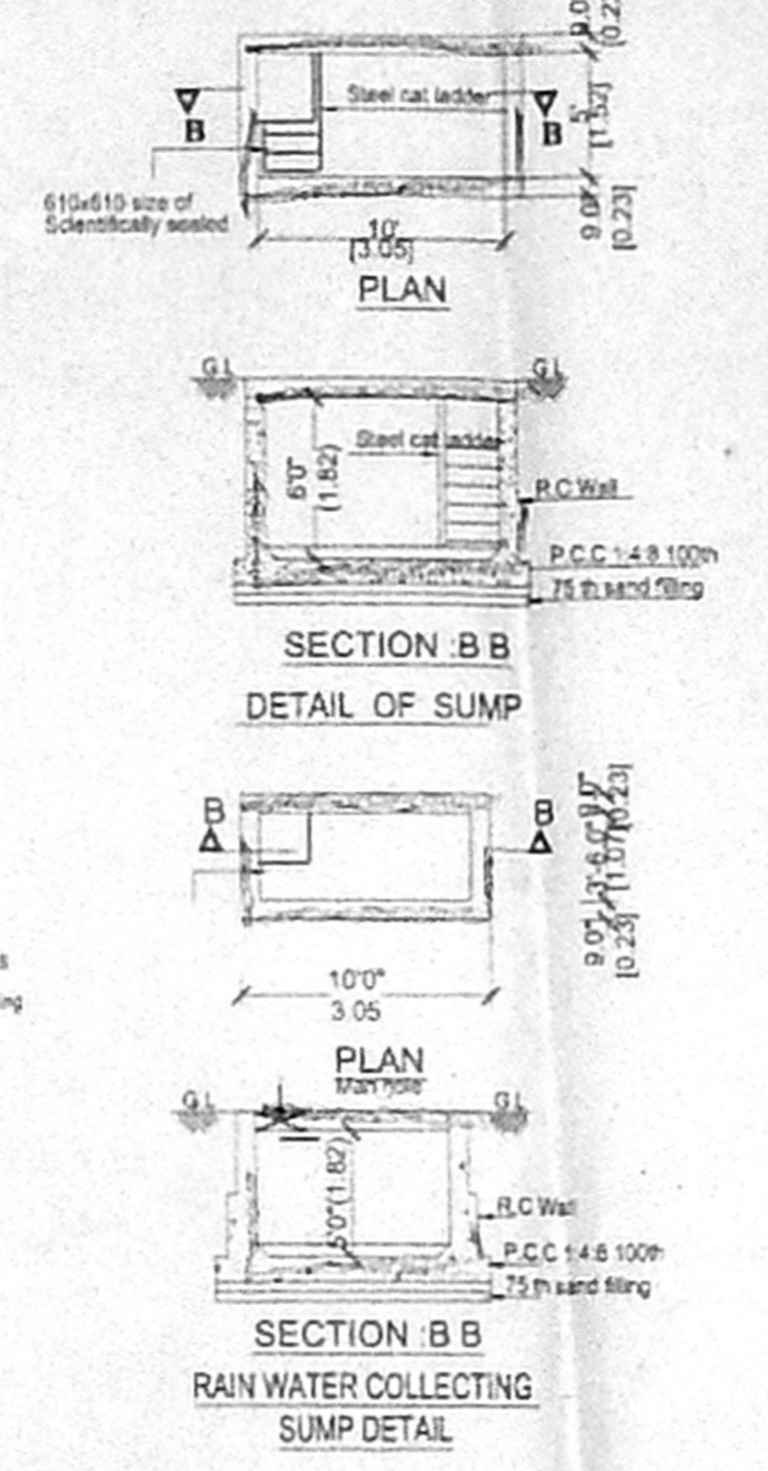

DETAILS OF COLUMN FOOTING

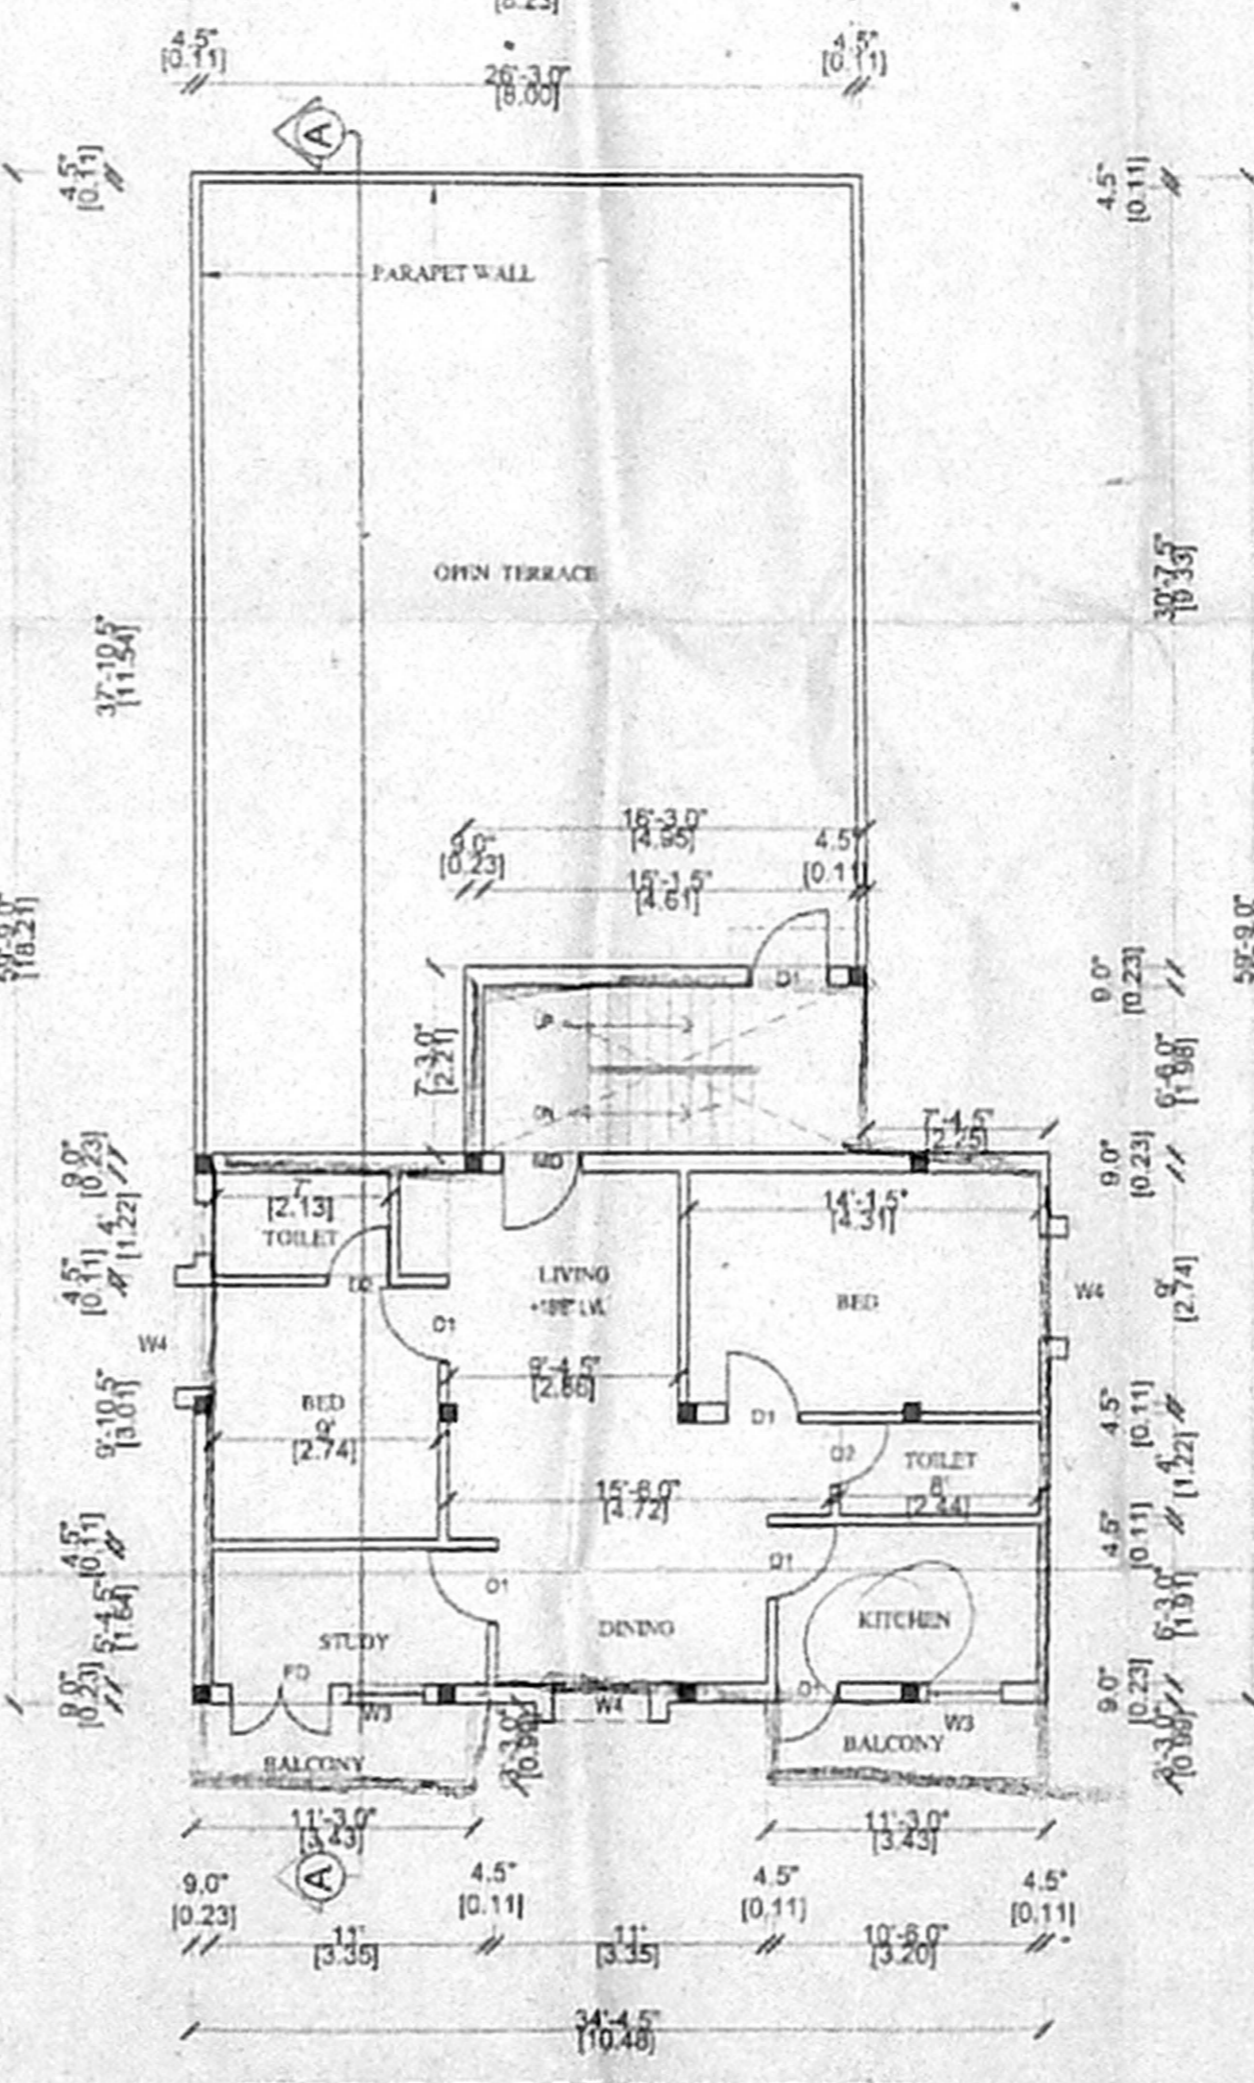

SECOND FLOOR PLAN (PART)

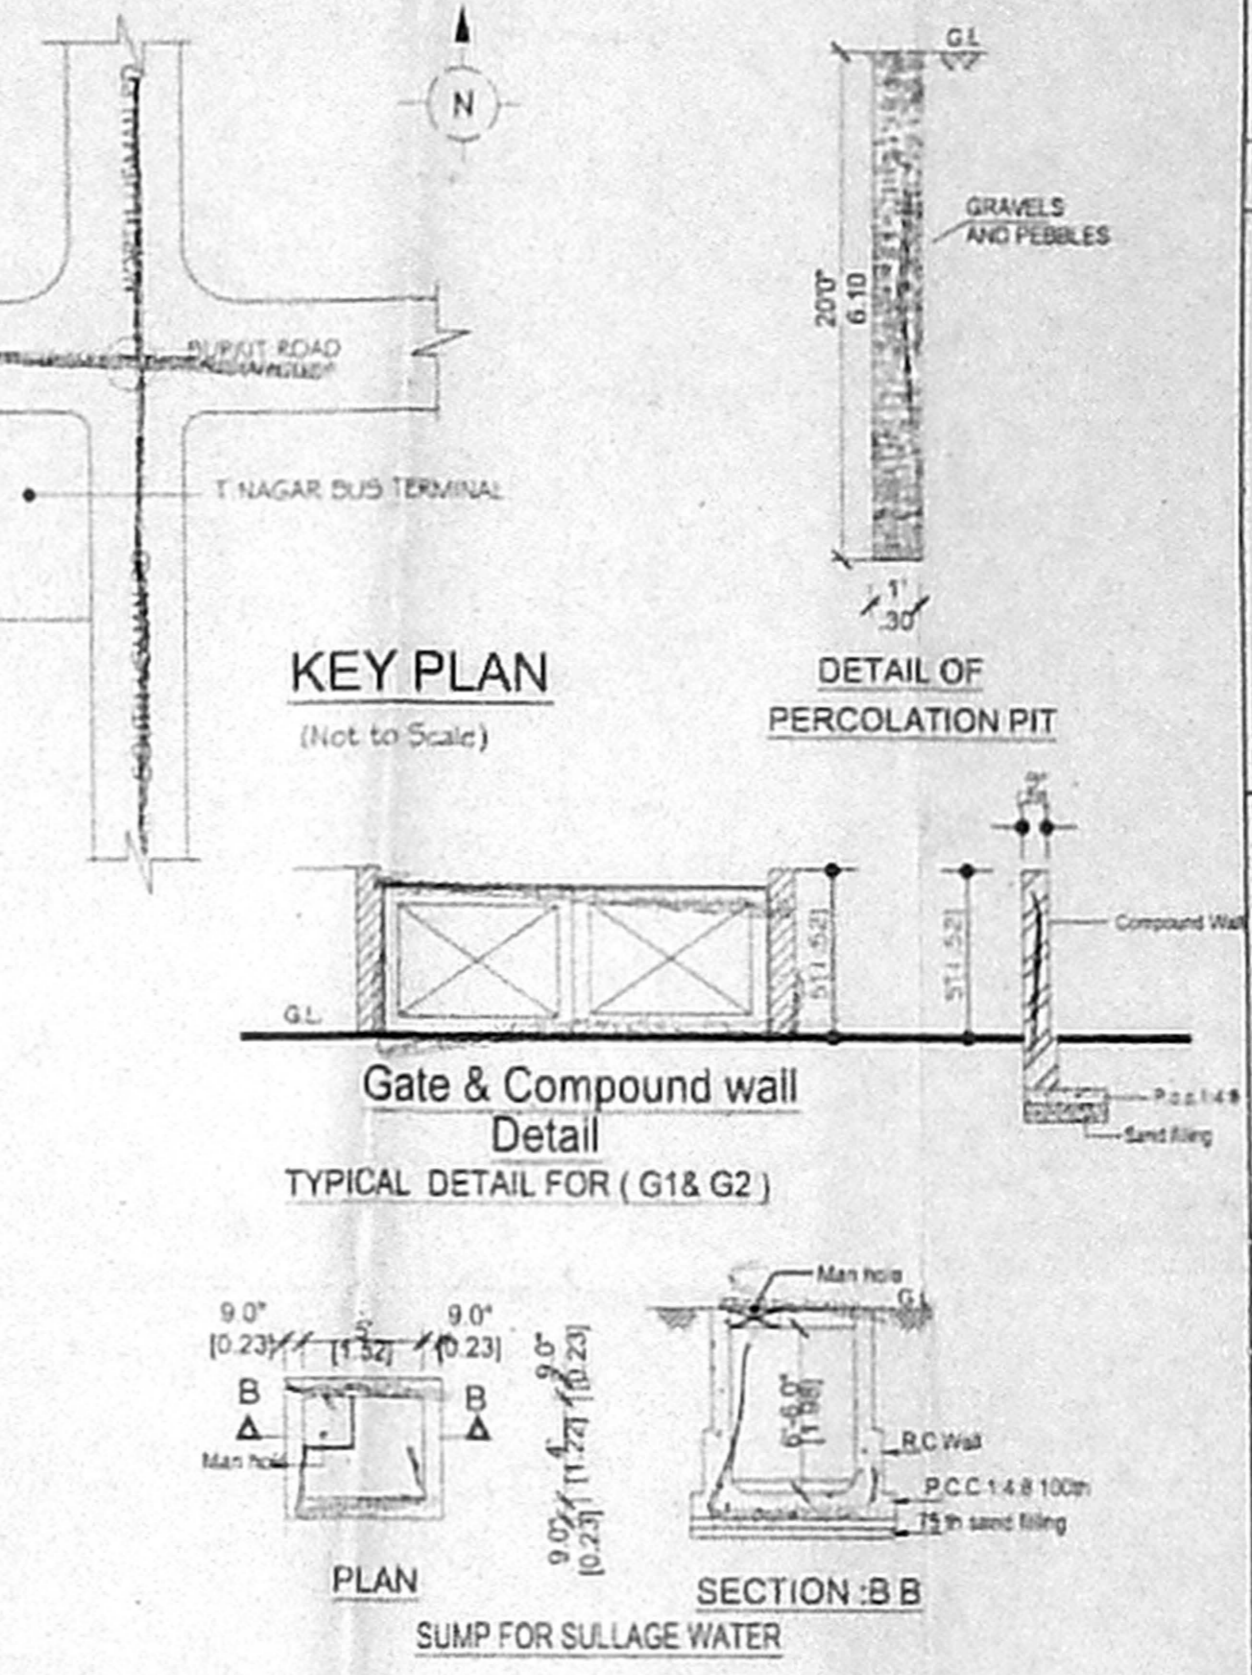

KEY PLAN (Not to Scale)

Gate & Compound wall Detail
 TYPICAL DETAIL FOR (G1 & G2)

SUMP FOR SULLAGE WATER

SCHEDULE OF JOINERY :

TYPE	DESCRIPTION	QTY
MD	DOOR	3
D1	DOOR	3
D2	DOOR	2
FD	FRENCH DOOR	1
W3	WINDOW	3
W4	WINDOW	4
V1	VENTILATOR	2
G1	GATE	1
G2	GATE	1

AREA STATEMENT :

	Sq. Ft.	Sq. M.
PLOT EXTENT (AS PER PATTA)	2926.72	272.00
GROUND FLOOR AREA	1054.72	98.02
FIRST FLOOR AREA	1850.63	172.00
SECOND FLOOR AREA(PART)	935.69	86.96
TOTAL AREA	3841.04	356.97
HEAD ROOM AREA	130	12
F.S.I ACHIEVED	1.31	
PLOT COVERAGE	63.23 %	

PROJECT TITLE :
 PLAN SHOWING THE PROPOSED RESIDENTIAL BUILDING AT OLD DOOR NO : 31, NEW NO.42, SIDDHI VINAYAGAR KOIL STREET, KANNAMMAPET, T.NAGAR, MAMBALAM - GUINDY TALUK, T.SNO: 8950, BLOCKNO:129, DIVISION NO: 50, ZONE NO:4.

COLOUR INDEX :

PROPOSED WORK SHOWN AS	
ROAD SHOWN AS	
SITE BOUNDARY AS	

SCALE - 1/100 1"=0'0" DATE : 15/12/04

OWNER'S SIGNATURE :

(Handwritten Signature)

LICENSED SURVEYOR :

(Handwritten Signature)
 A. KARTHIKEYAN, M.E.
 Consulting Civil Engineer
 Structural & Geotech. Designer
 Licensed Surveyor Class I
 Reg. No. 872-2003
 109 (A-46), 3rd Avenue,
 Anna Nagar, Chennai-102.
 Phone: 2562982