




PLAN SHOWING THE PROPOSED RESIDENTIAL BUILDING
AT PLOT NO : 76PT, S.NO. 170PT INJAMBAKKAM VILLAGE
NEELANGARAI, TAMBARAM TALUK KANCHIPURAM DISTRICT.

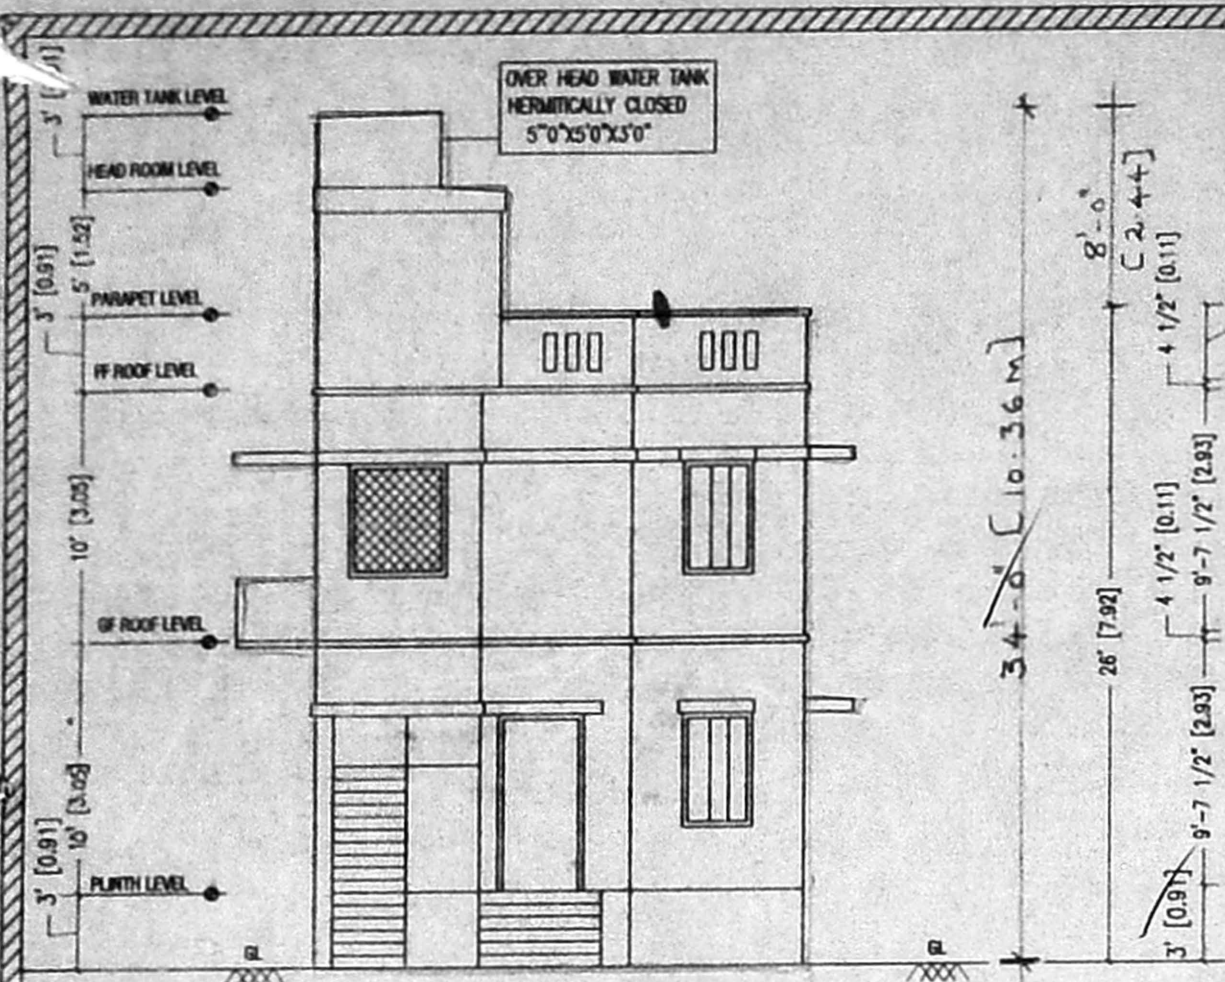






ELEVATION

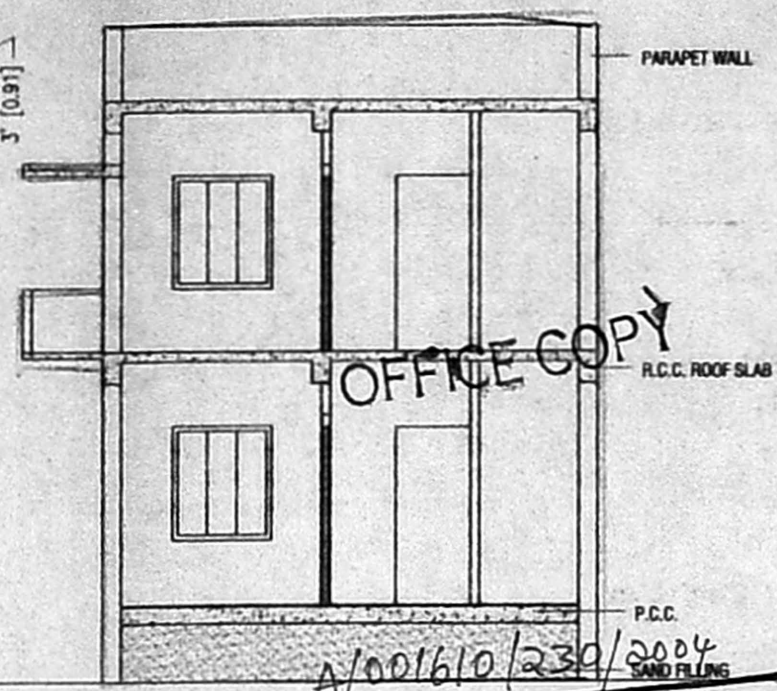

OFFICE COPY

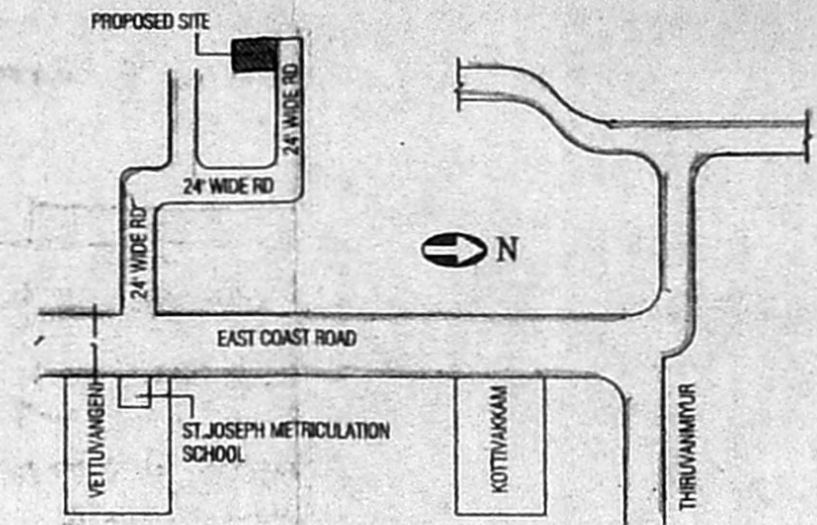

KEY PLAN
NOT TO SCALE

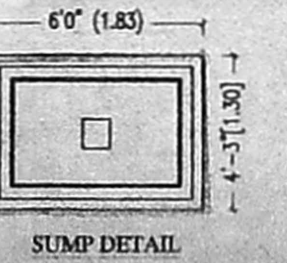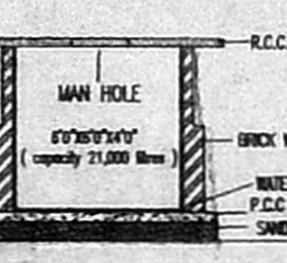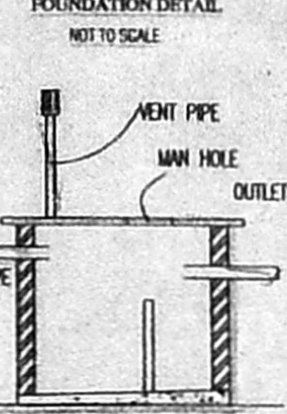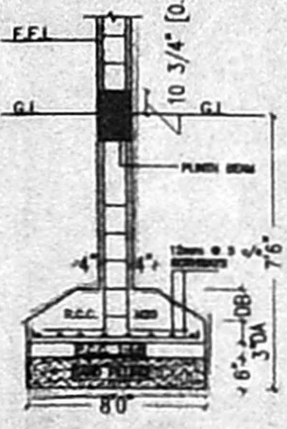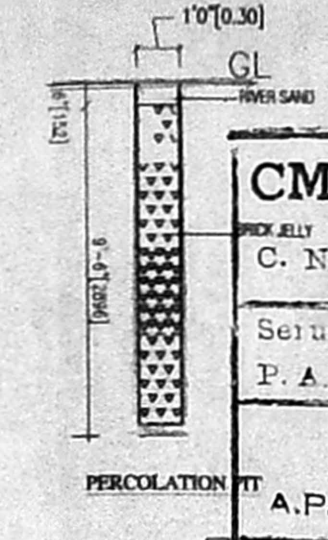

SPECIFICATIONS

BRICK WORK IN C M 1:5 FOR SUPER STRUCTURE & BASEMENT R.C.C 1:2:4 FOR COLUMN, PLINTH BEAM LINTEL, SUNSHADE & ROOF SLAB & FLOOR FINISHING IN C M IN 1:3 PAVERING THE WALL IN C M 1:4 FOR OUTSIDE AND INSIDE IN 12mm THICK WATERPROOFING COMBINE WITH TWO LAYERS OF FLAT TILE LAYED IN C M 1:3 WHITE AND COLOUR WASHING FOR WALL PAINTING.

CMDA "A" CHANNEL

Serial No. A2/477/04
C. No. A2/477/04
P. A. I.
A.P.

Revised Plan
PROPOSED BOUNDARY
ROAD

SCHEDULE OF JOINERY

TYPE	DESCRIPTION	SIZE
MD	MAIN DOOR	3'6"x7'0" 107x213
D	DOOR	3'0"x7'0" 91x213
DI	DOOR	2'6"x7'0" 76x213
W	WINDOW	4'0"x4'6" 122x137
KW	KITCHEN WINDOW	4'0"x3'6" 122x106
V	VENTILATOR	2'0"x2'0" 61x61

AREA STATEMENT

	SQ FT	SQ M
TOTAL PLOT AREA	1050	97.55
PRO.GROUND FLOOR	525	48.77
PRO.FIRST FLOOR	548.53	50.96
HEAD ROOM	106.87	9.93
TOTAL	1073.53	99.73


PLOT COVERAGE 54.57%
F.S.I - 1.12

OWNER/POWER AGENT


K. SELVAM, B.E. AMIE C Eng (I) A.I.V
Consulting Civil Engineer Chartered Engineer
Approved Valuer & Licensed Surveyor
Class I Reg No. 601/2003 2004
Door No. 11/17, Thiruvalluvar Salai,
Mogappair East, Chennai-600 050
Ph: 26562050, Cell 98412 82050
(GREEN CHANNEL FILE NOT APPLICABLE)
LICENCED SURVEYOR

DATE: 17-04-2004 DWG NO:
SCALE: 1"=8'0" (1:100)
DRAWN BY: NAVEEN


SECTION-AA
Planning Permit No. 1001610/239/2004
APPROVED
SUBJECT TO THE CONDITIONS IN THIS OFFICE LETTER.
No. 72/477/2004 Date: 05-2004
FOR MEMBER SECRETARY
CHENNAI METROPOLITAN DEVELOPMENT AUTHORITY
CHENNAI 600 008.

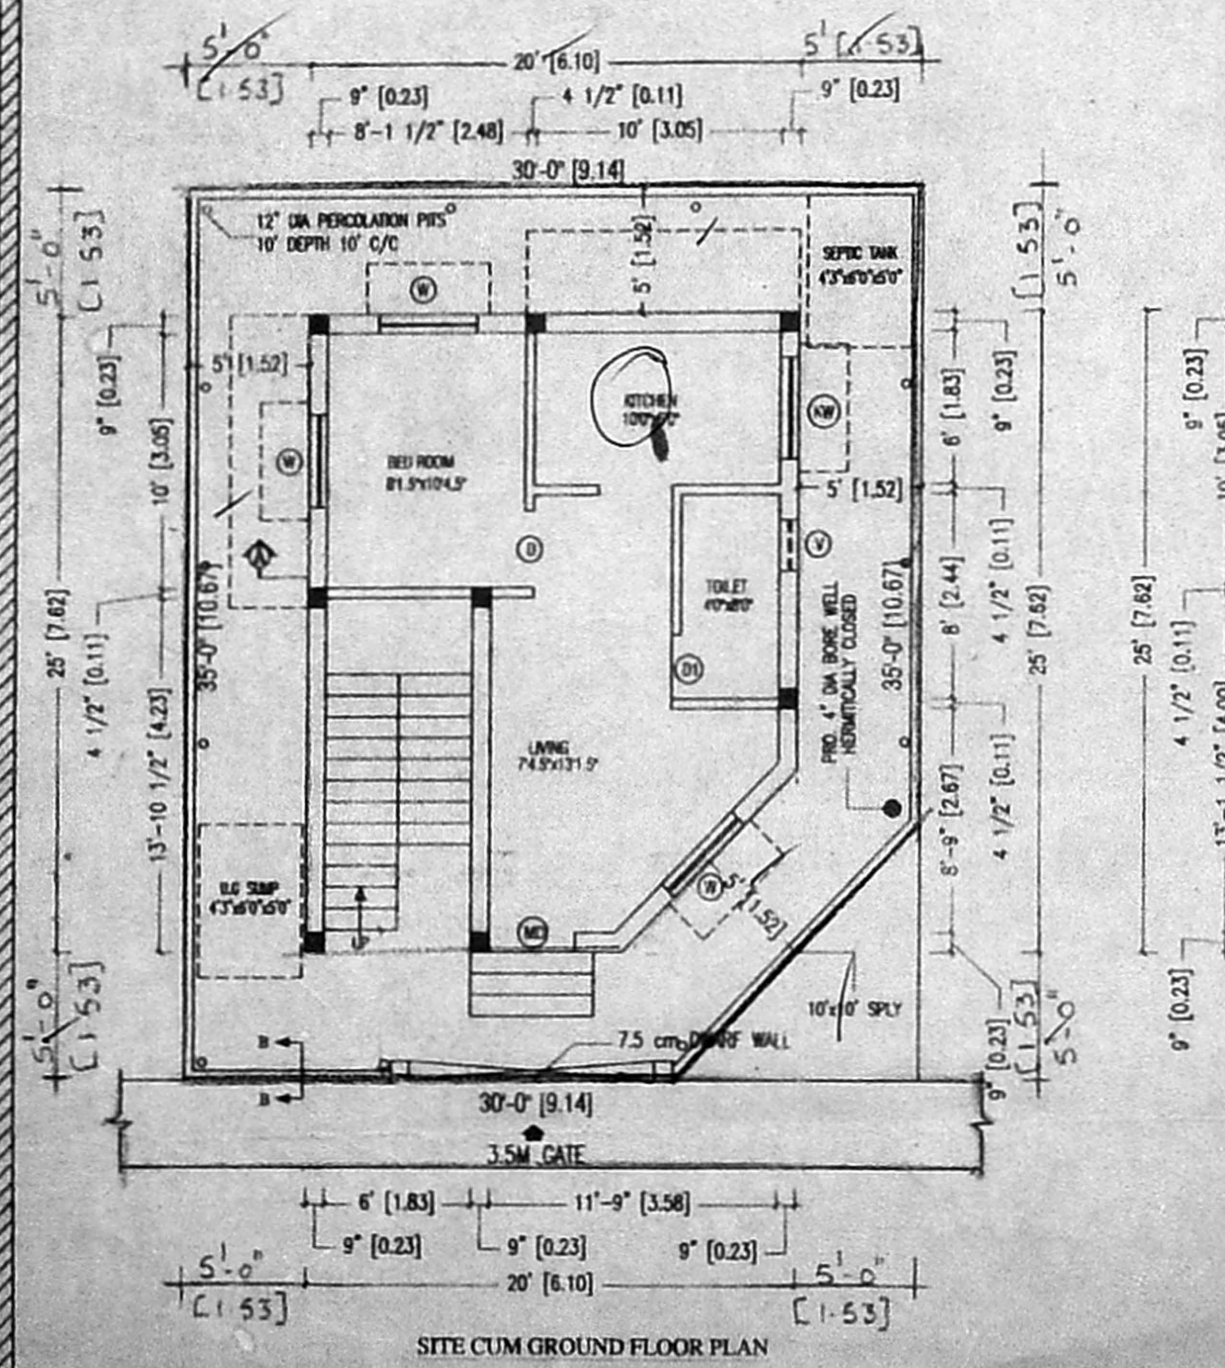

SITE CUM GROUND FLOOR PLAN

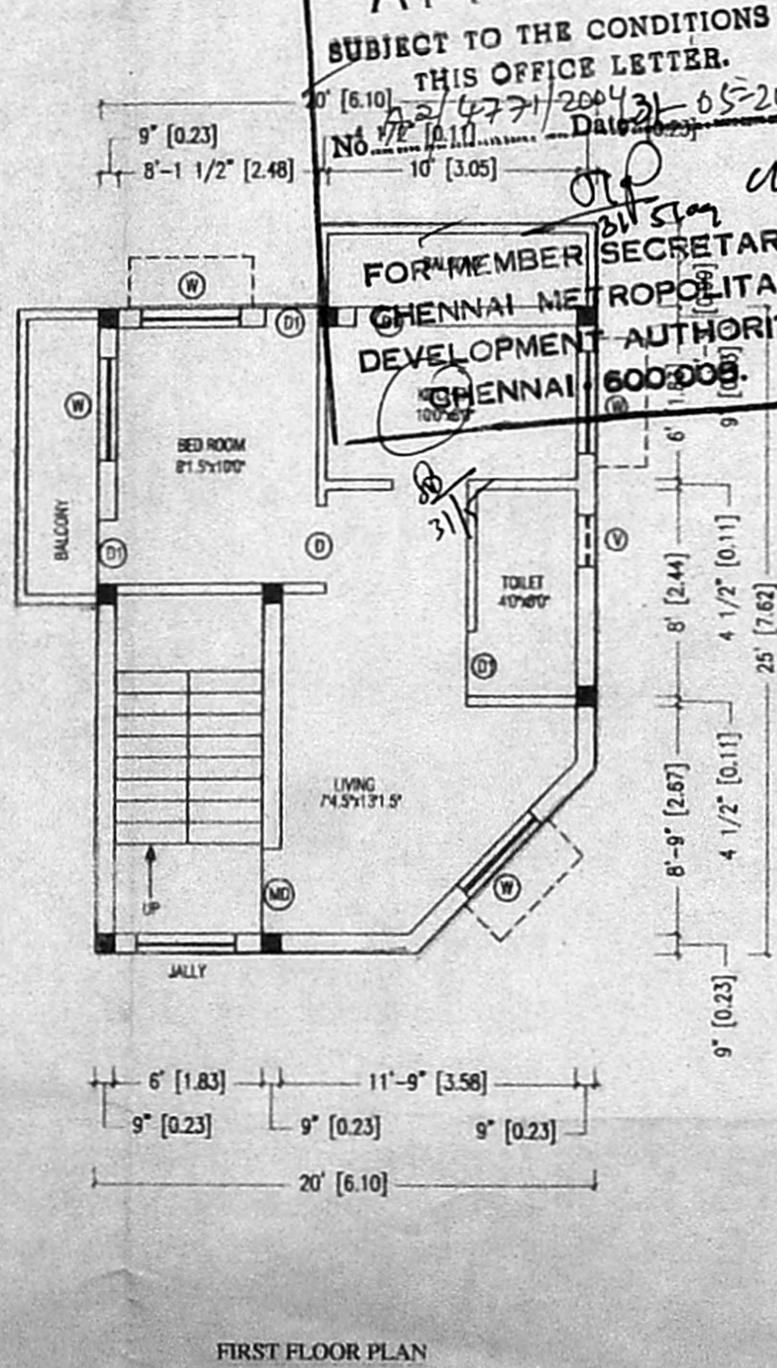

FIRST FLOOR PLAN

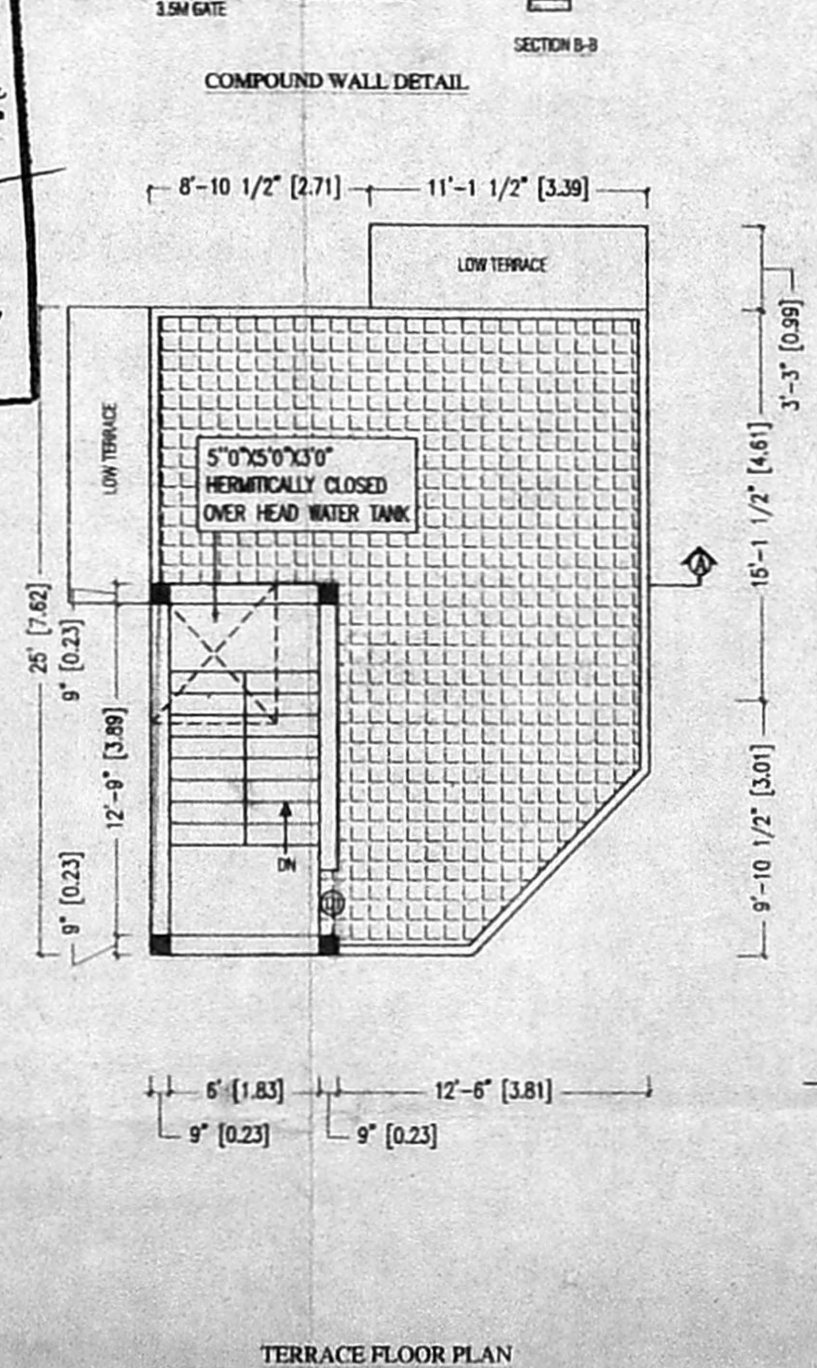

TERRACE FLOOR PLAN