



A2/5043/04

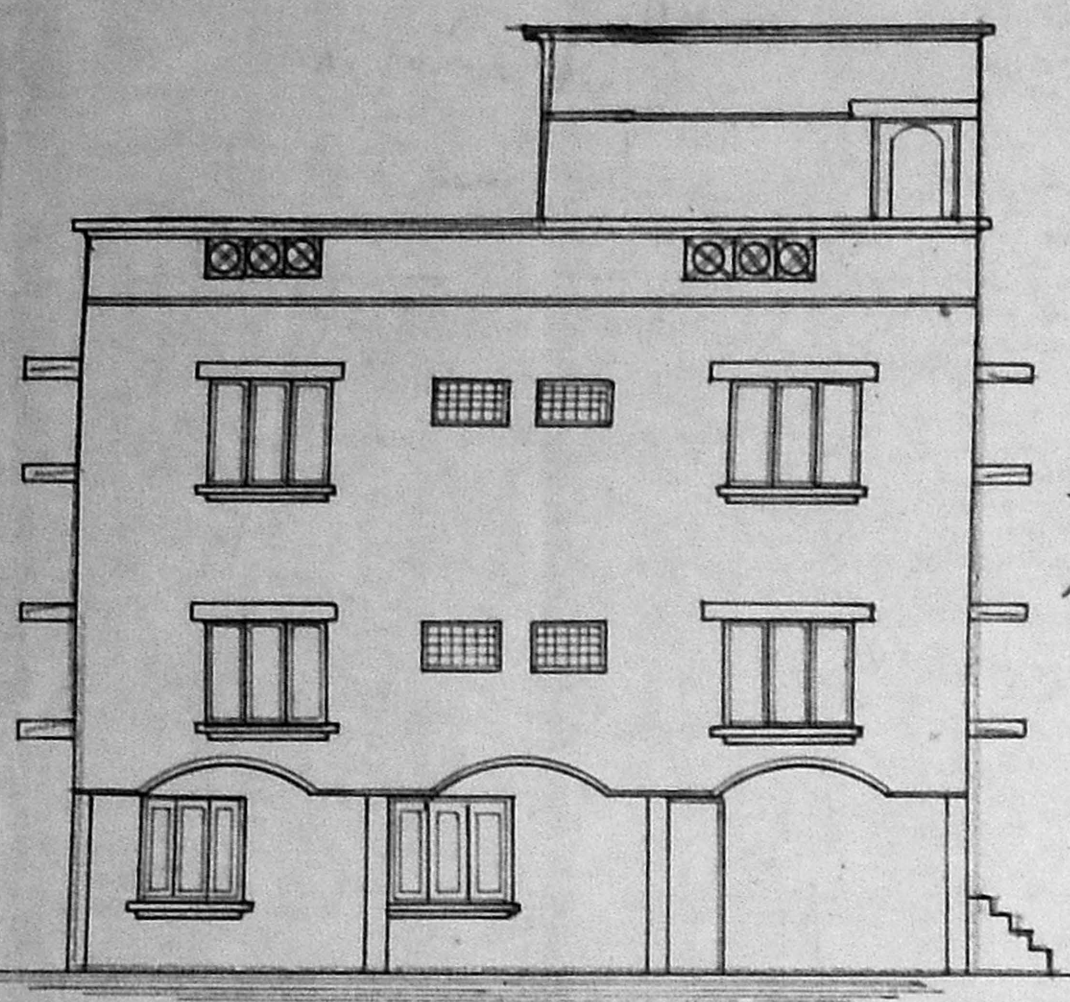


FRONT ELEVATION

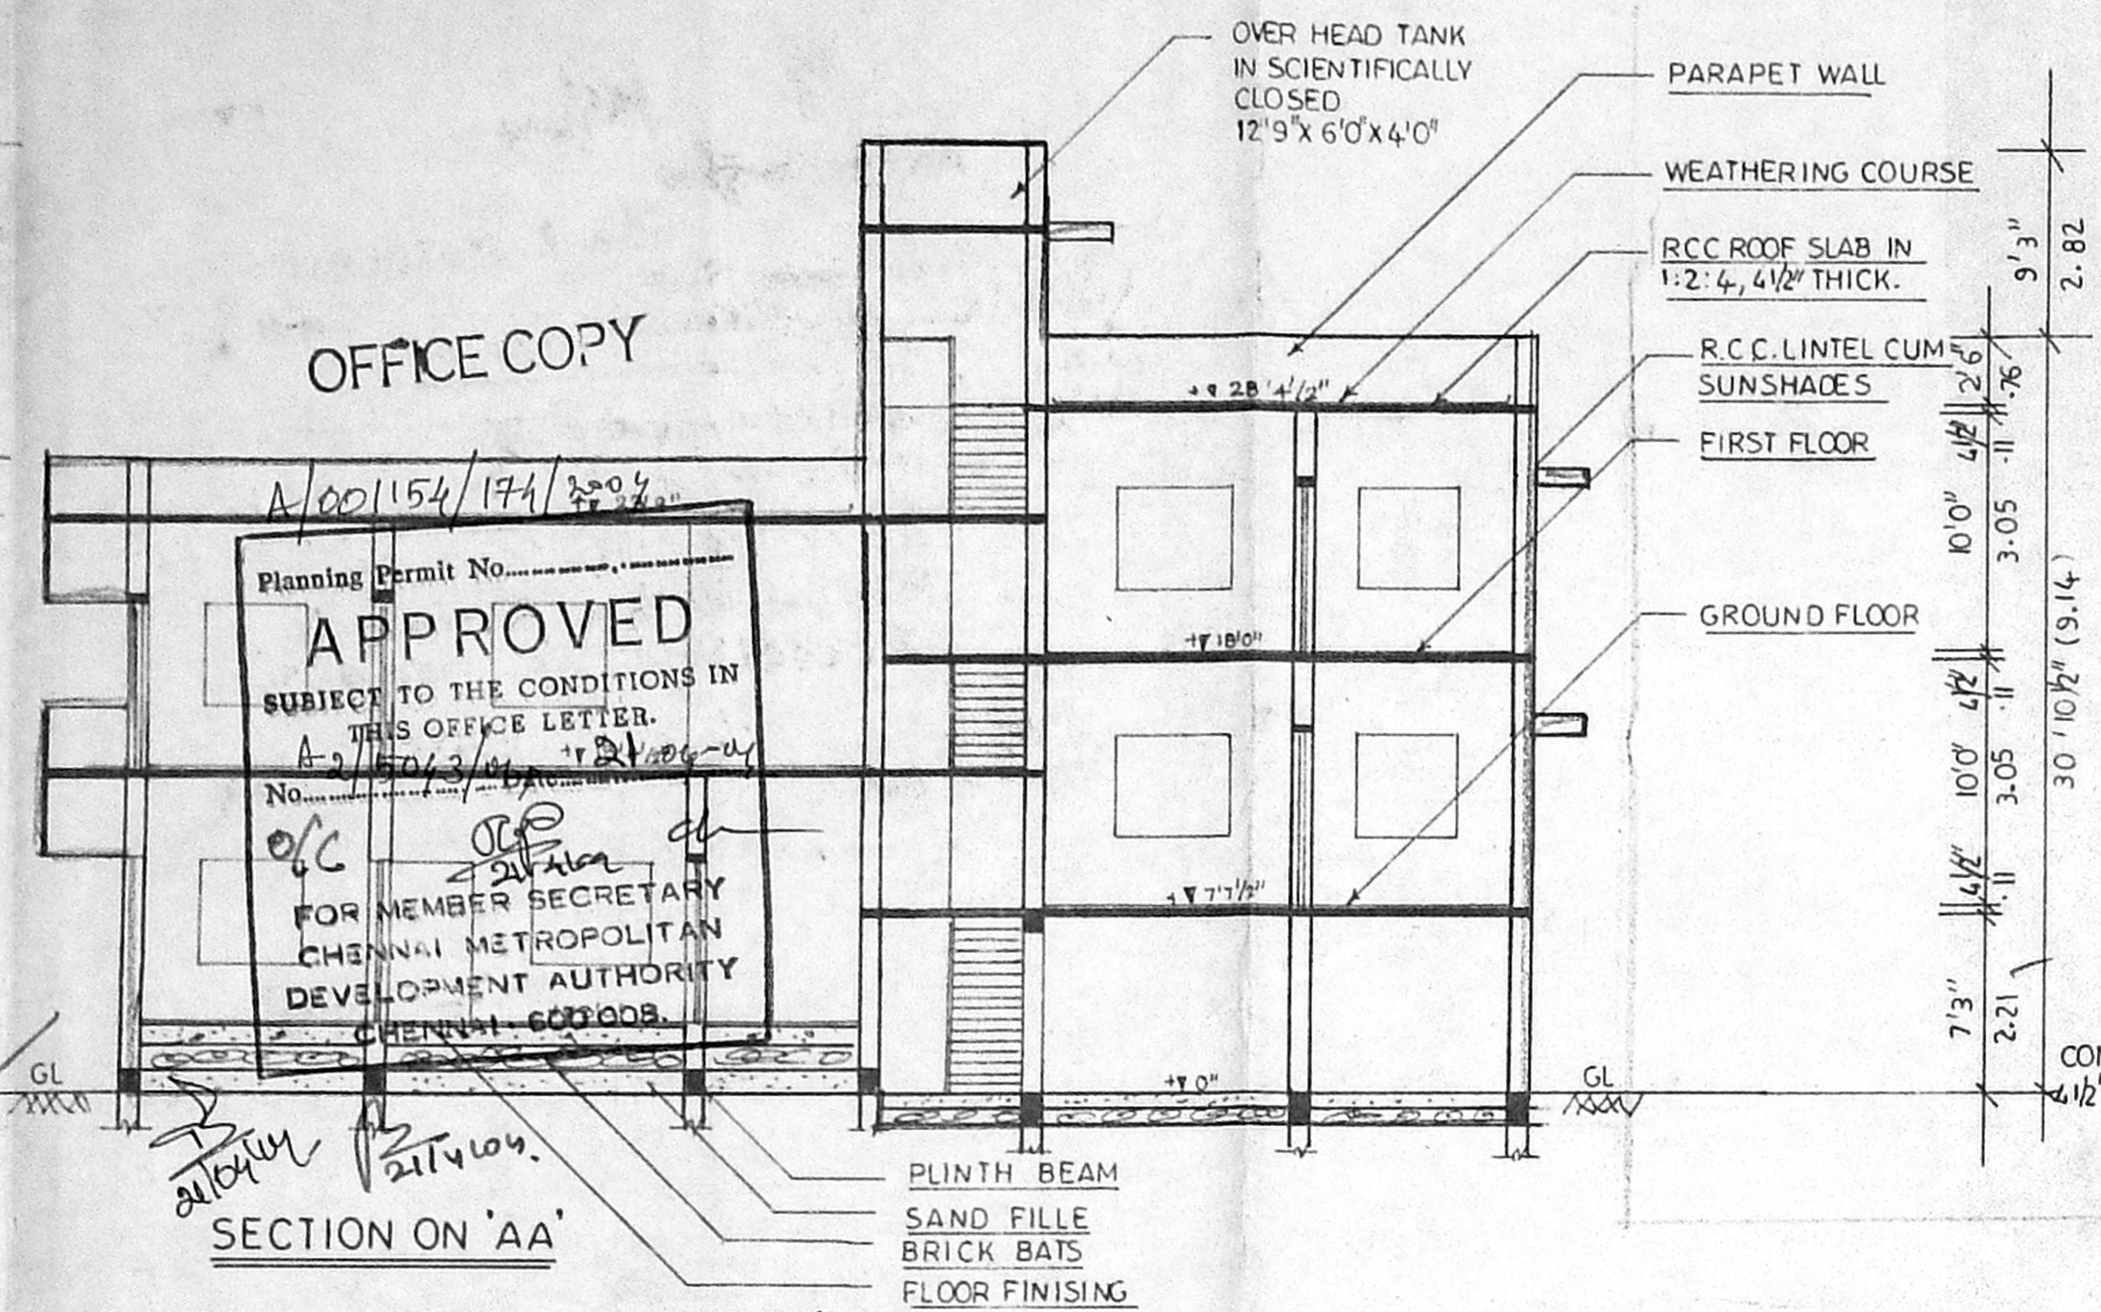

SECTION ON 'AA'



OFFICE COPY  
 Planning Permit No. A/001154/174/2004  
**APPROVED**  
 SUBJECT TO THE CONDITIONS IN THIS OFFICE LETTER.  
 FOR MEMBER SECRETARY  
 CHENNAI METROPOLITAN  
 DEVELOPMENT AUTHORITY  
 CHENNAI 600 008

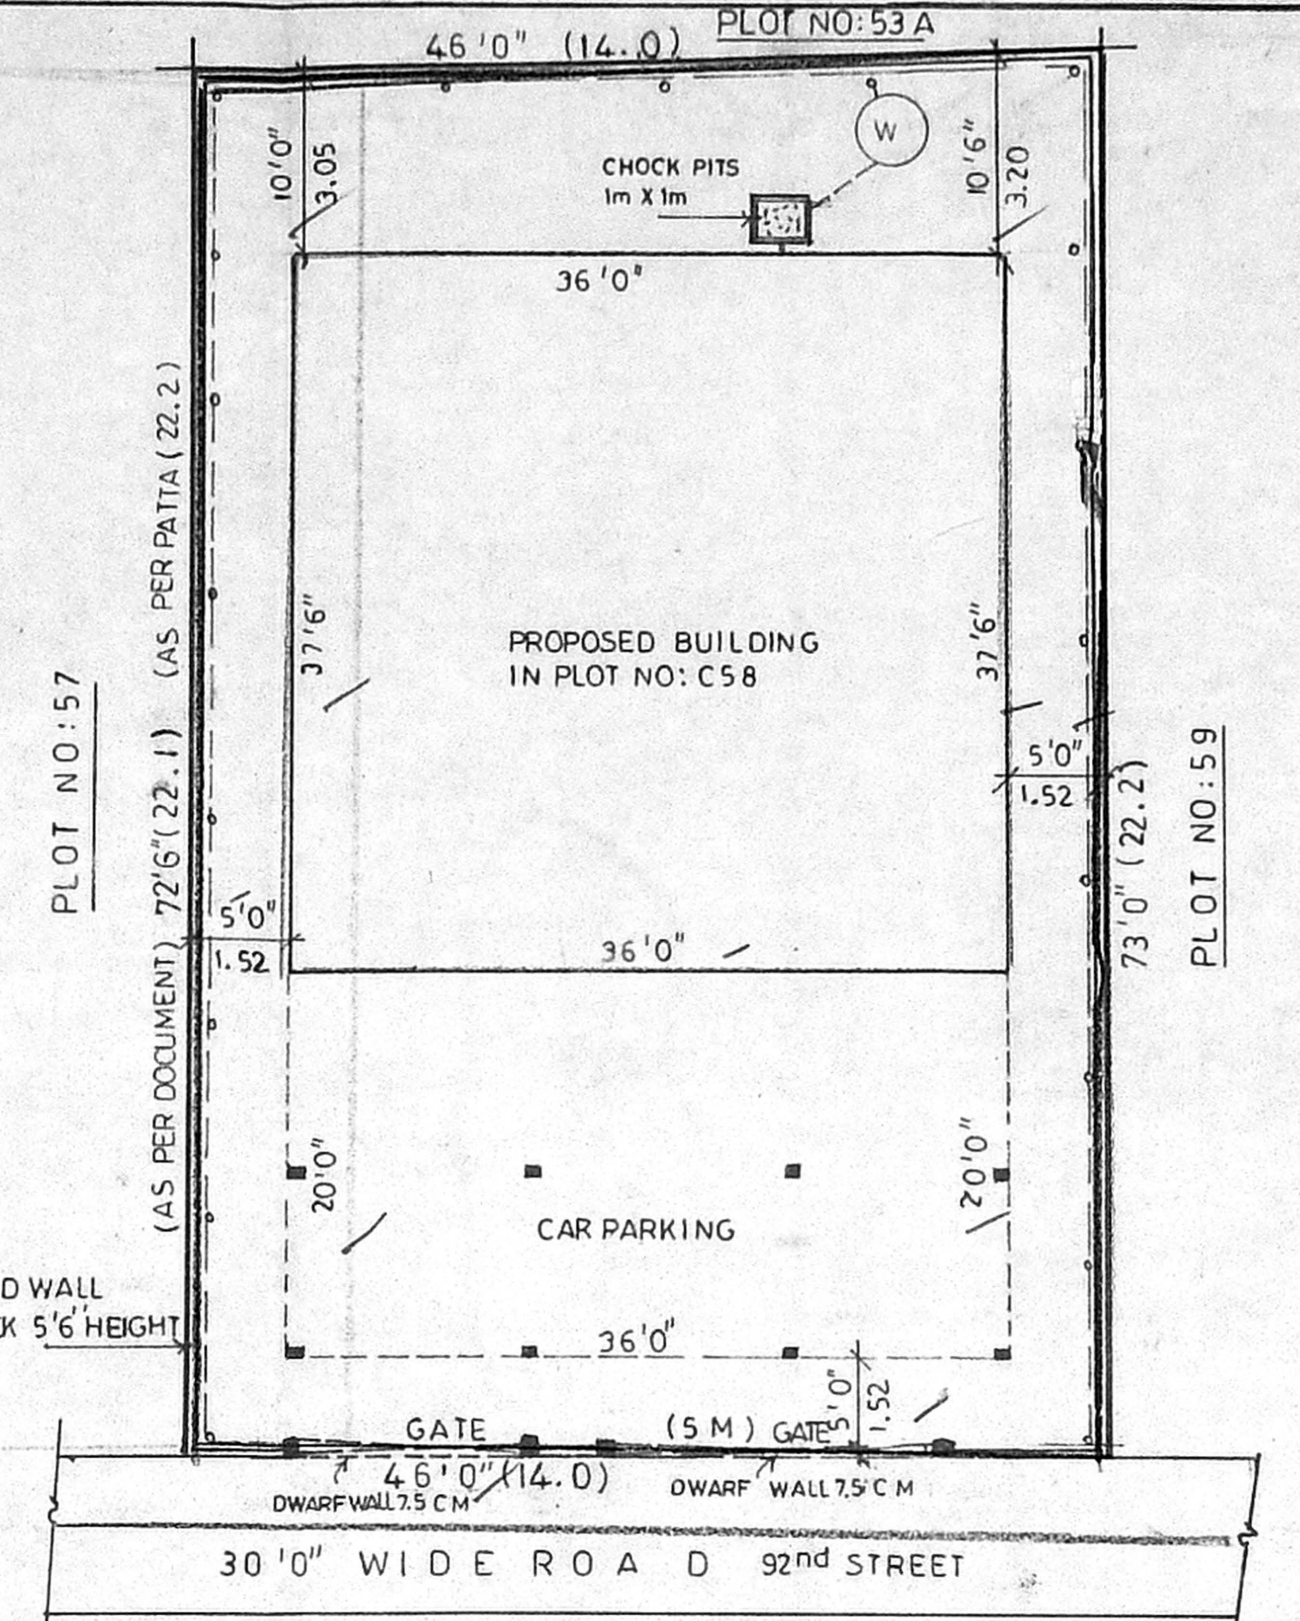


SITE PLAN  
 SCALE: 1:1000"




FOUNDATION DETAIL

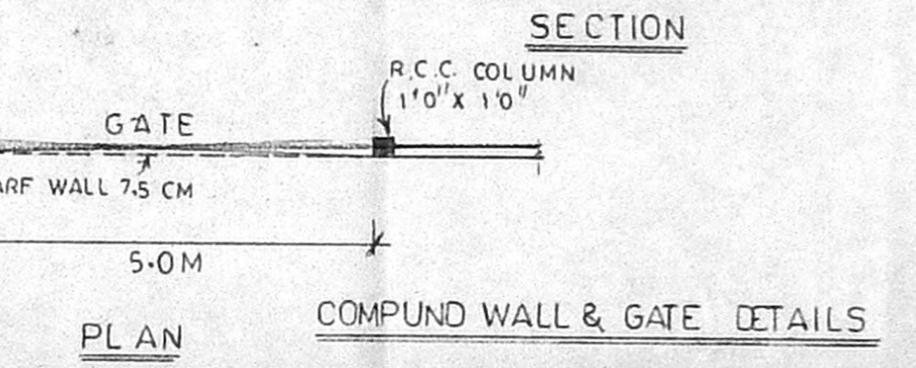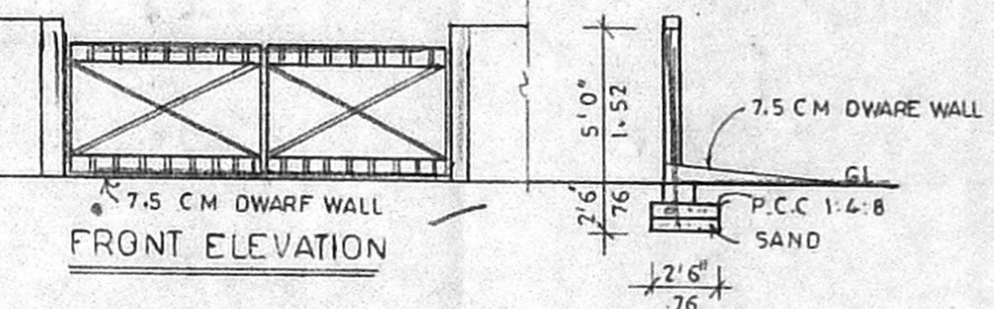


PLAN  
 COMPUND WALL & GATE DETAILS

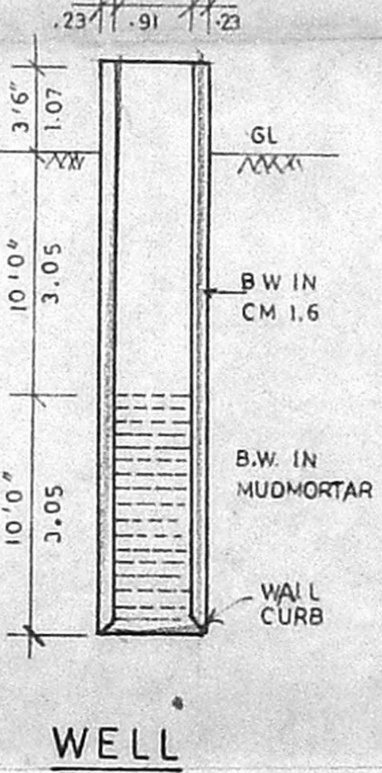

WELL

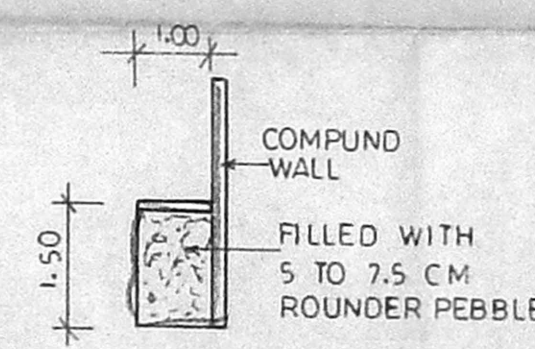

RAIN WATER  
 DISPERSION TRENCH

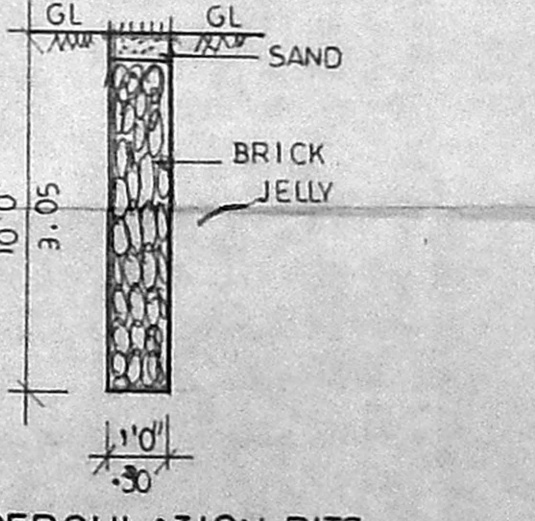

PERCOLATION PITS

PLAN SHOWING THE PROPOSED  
 CONSTRUCTION OF RESIDENTIAL  
 BUILDING IN PLOT NO: C58 IN HB  
 KODAMBAKKAM PUDUR PART  
 92 ND STREET, CHENNAI-83  
 T.S. NO: 58 BLOCK NO: 25  
 ZONE VIII, DIVISION NO: 122  
 SCALE: 1:800 (1:100)

AREA STATEMENT

PLOT AREA	: 3346.50SFT (310.89 M2)
PLINTH AREA (SILT PARKING)	: 720.00SFT (66.88 M2)
PLINTH AREA (G. FLOOR)	: 1350.00SFT (125.41 M2)
PLINTH AREA (F. FLOOR)	: 869.00SFT (80.73 M2)
PLINTH AREA (S.FLOOR PART)	: 869.00SFT (80.73 M2)
TOTAL	: 4370.00SFT (405.87 M2)
PLOT COVERAGE	: 64.27%
FLOOR SPACE INDEX	: 1.30

JOINERY DETAIL

D DOOR PANELLED TYPE	3'3"x7'0" (1.00x2.14)
DI DOOR PANELLED TYPE	2'6"x7'0" (0.76x2.14)
W WINDOW	5'0"x4'6" (1.52x1.37)
WI WINDOW	3'0"x4'6" (0.91x1.37)
V VENTILATOR	3'0"x2'0" (0.91x0.60)

SPECIFICATION

- ALL RCC ITEMS ARE C.C. 1:2:4 USING 20 MM STONE JELLY WITH NECESSARY REINFORCEMENT.
- BRICK WORK IN CM 1:6 USING STOCK BRICKS FOR SUPER STRUCTURE.
- PLASTERING CM 1:5:20MM TH INSIDE AND OUT SIDE FINISHED WITH SLOW CEM POINT
- JOINRY T WOOD FINISHED WITH VARNISH.
- FLOOR FINISHED WITH MOSAIC TILES.


COLOUR INDEX

PROPOSED	ROAD
BOUNDAR	


- 1) *Handwritten signature*
  - 2) *Handwritten signature*
  - 3) *Handwritten signature*
  - 4) *Handwritten signature*
- OWNER  
 (P. & A. Sathiyamoorthy)

S. ATHIYAMAN, B.E.  
 Class-I, Licensed Surveyor - No. 192  
 Corporation of Chennai  
 5, Natham Street, T. Nagar,  
 Chennai - 17. Phone: 2815 0224  
 Mobile: 31038440


LICENSED SURVEYOR

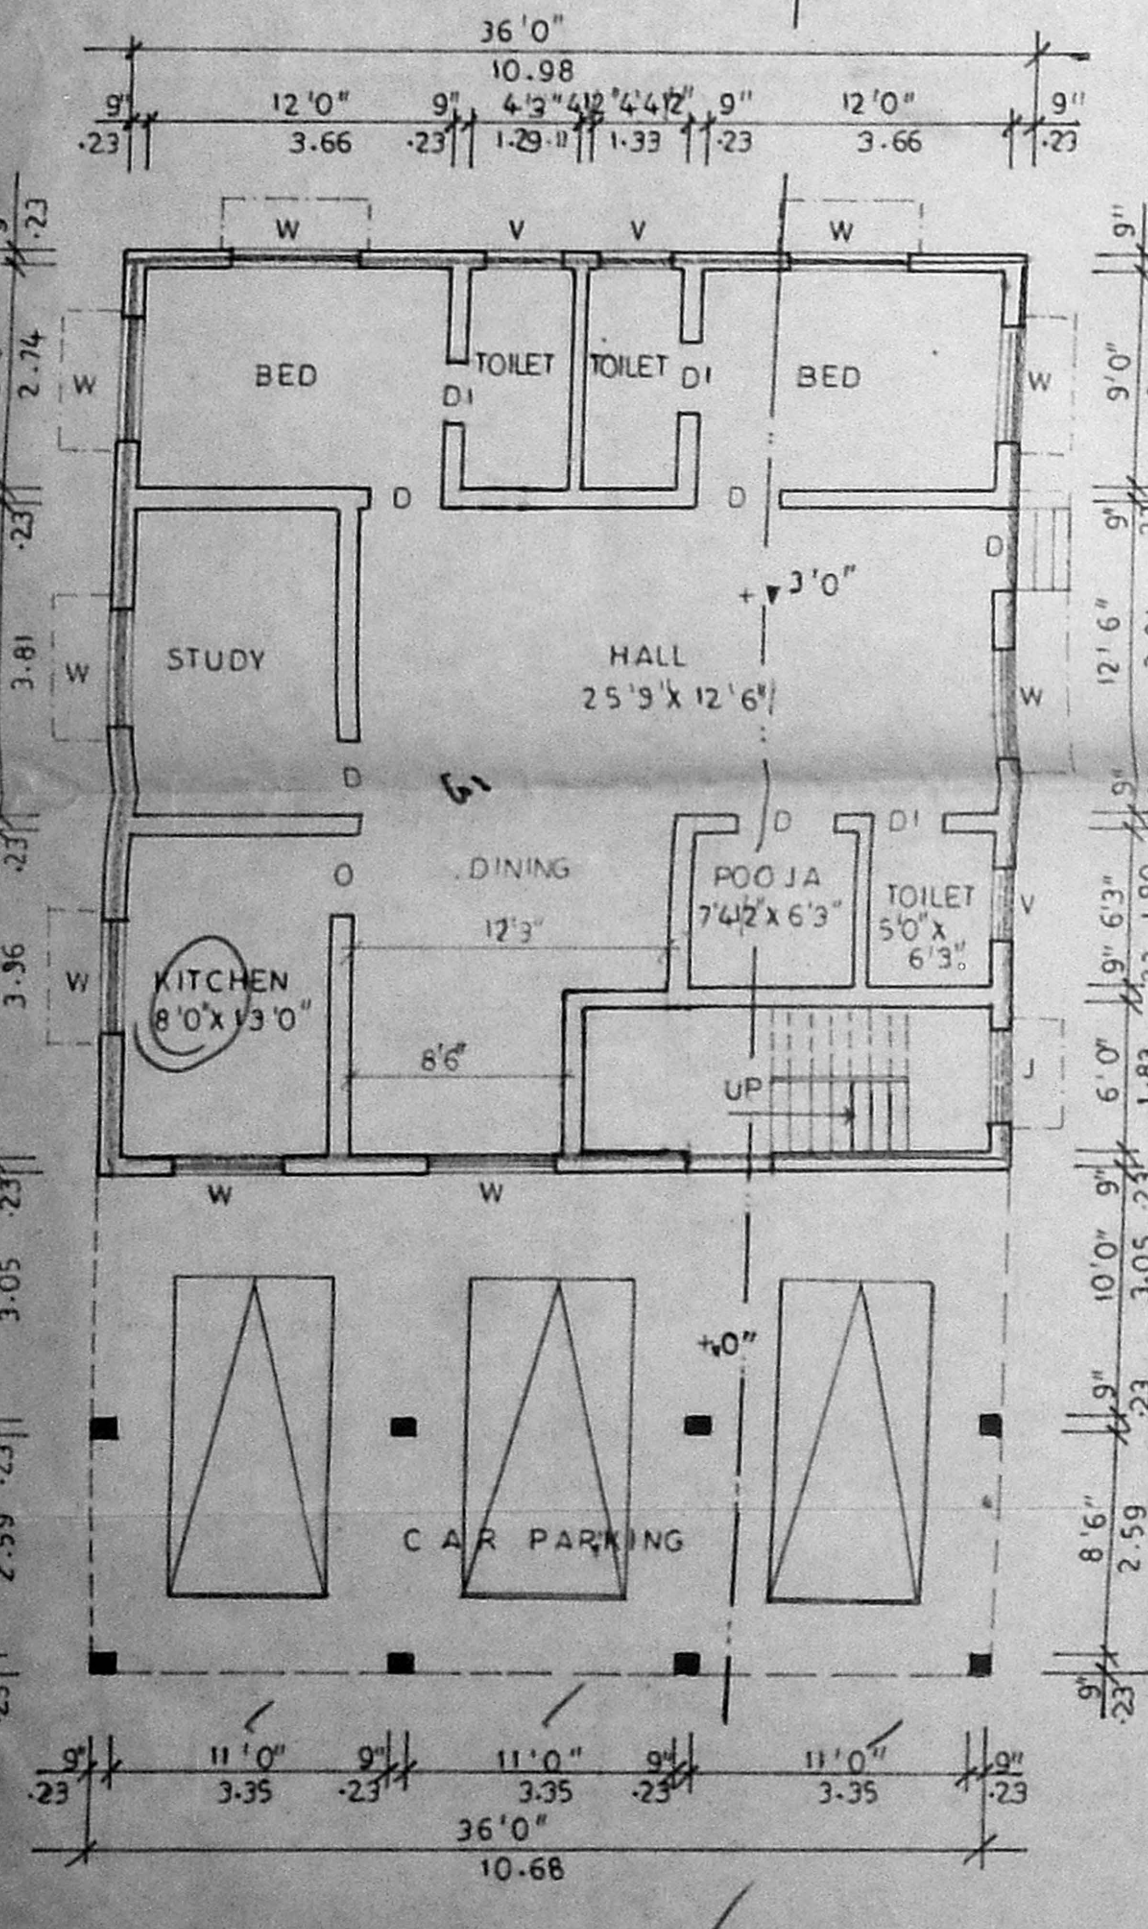


STILT CUM GROUND FLOOR PLAN

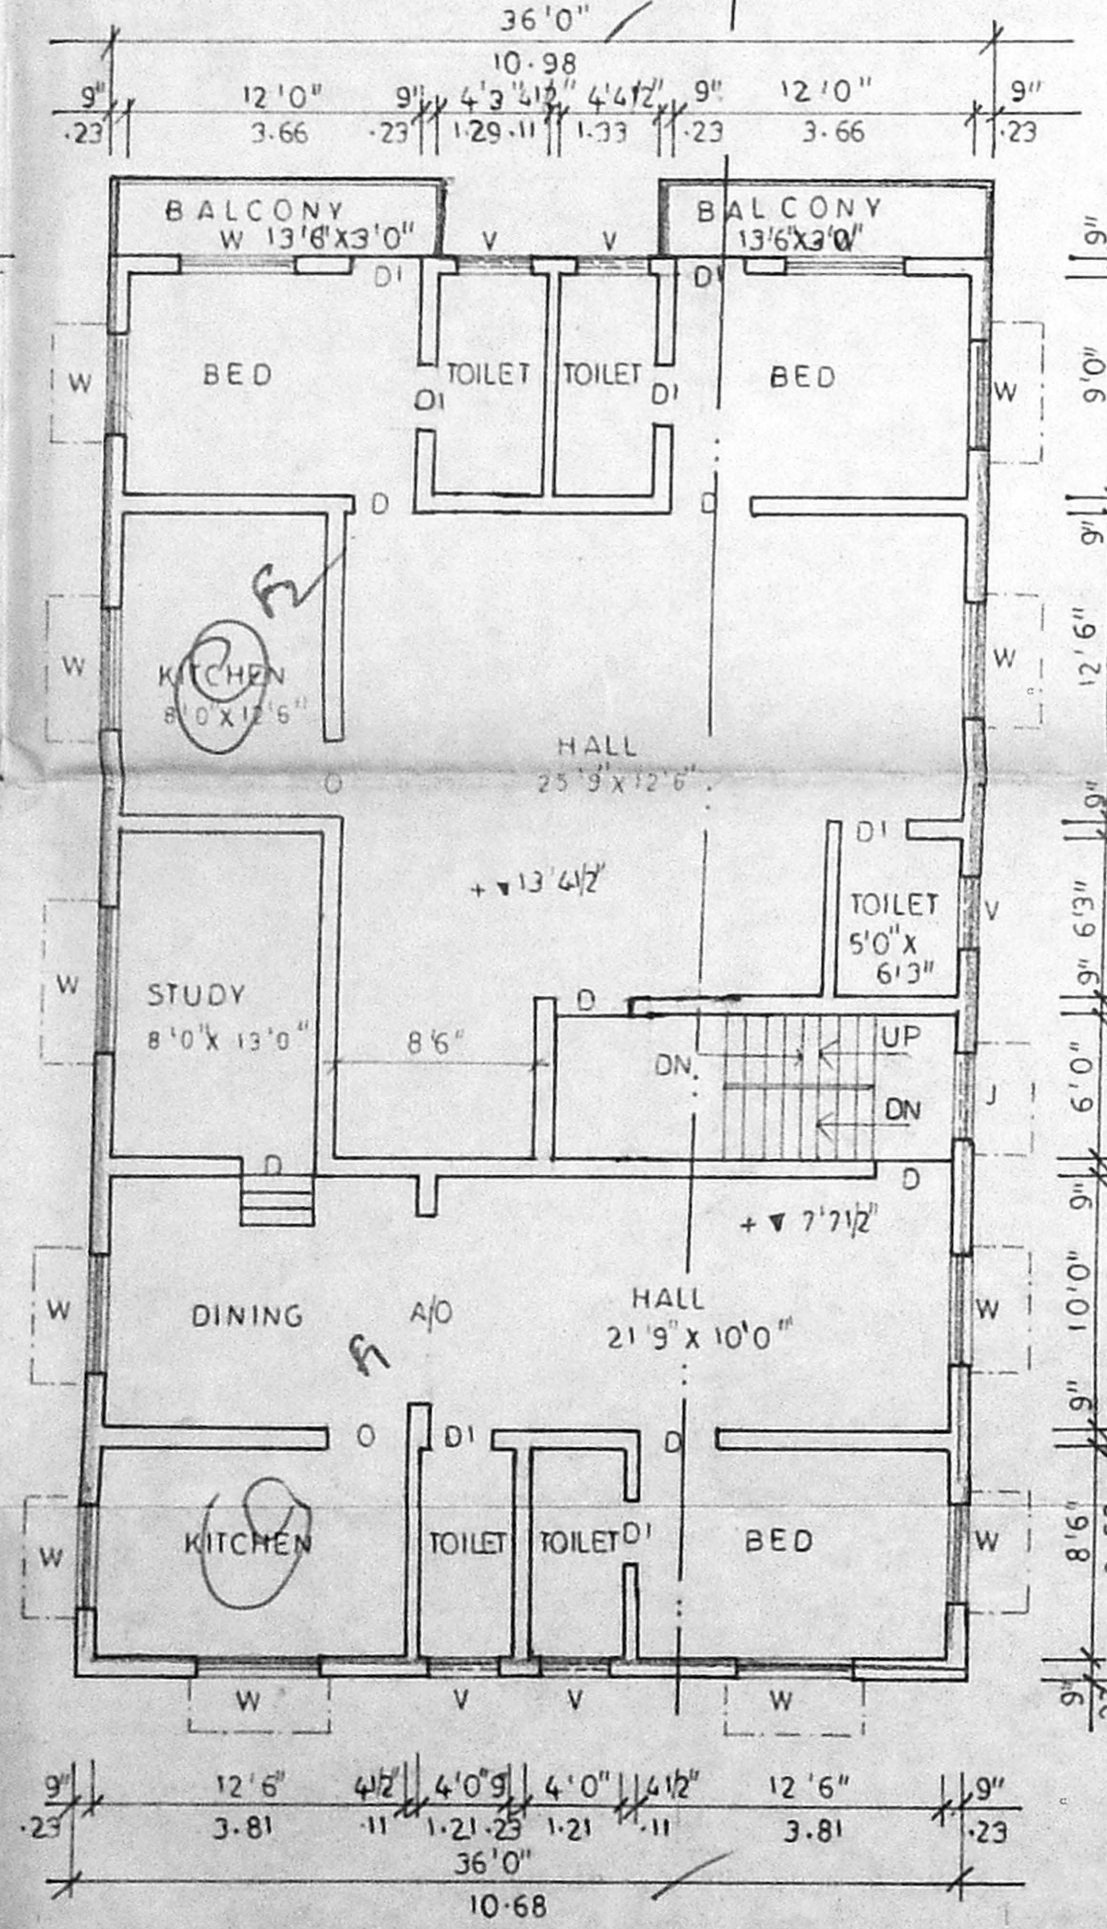

FIRST FLOOR PLAN

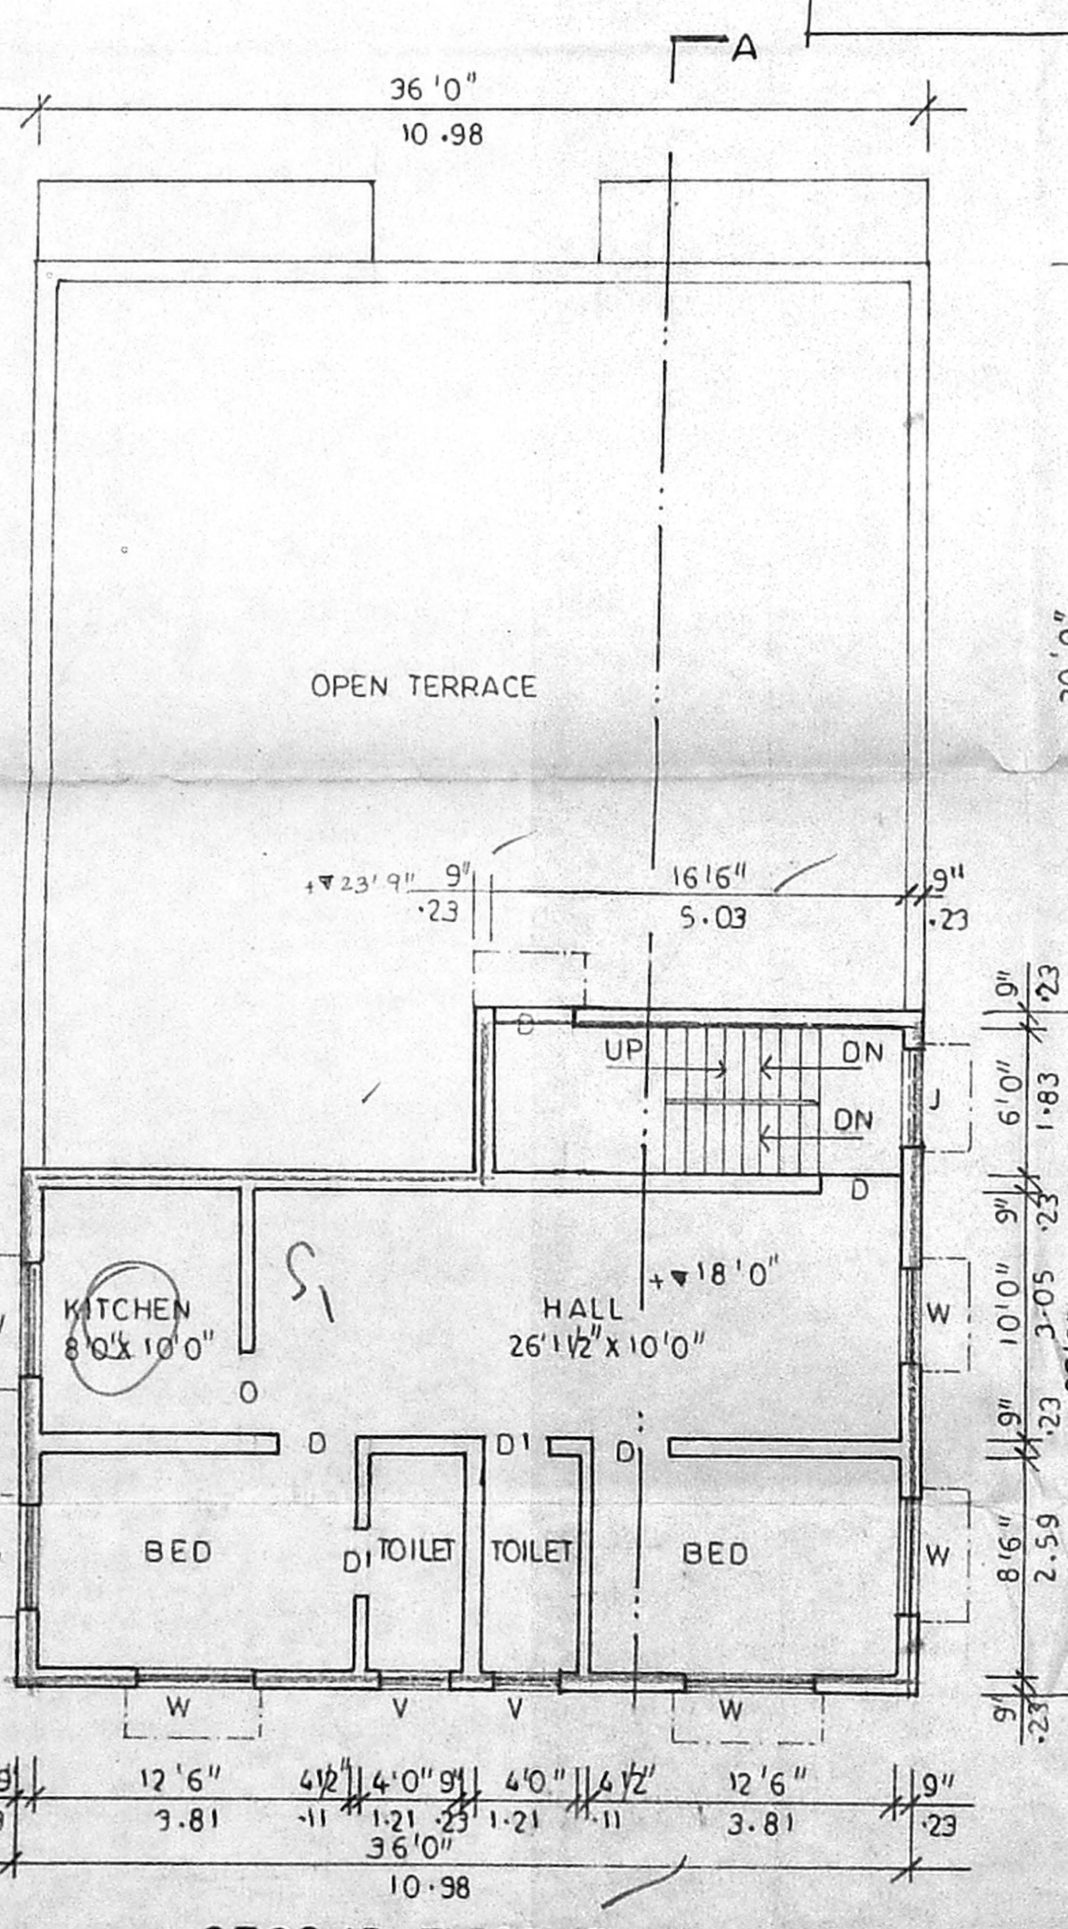

SECOND FLOOR PLAN PART

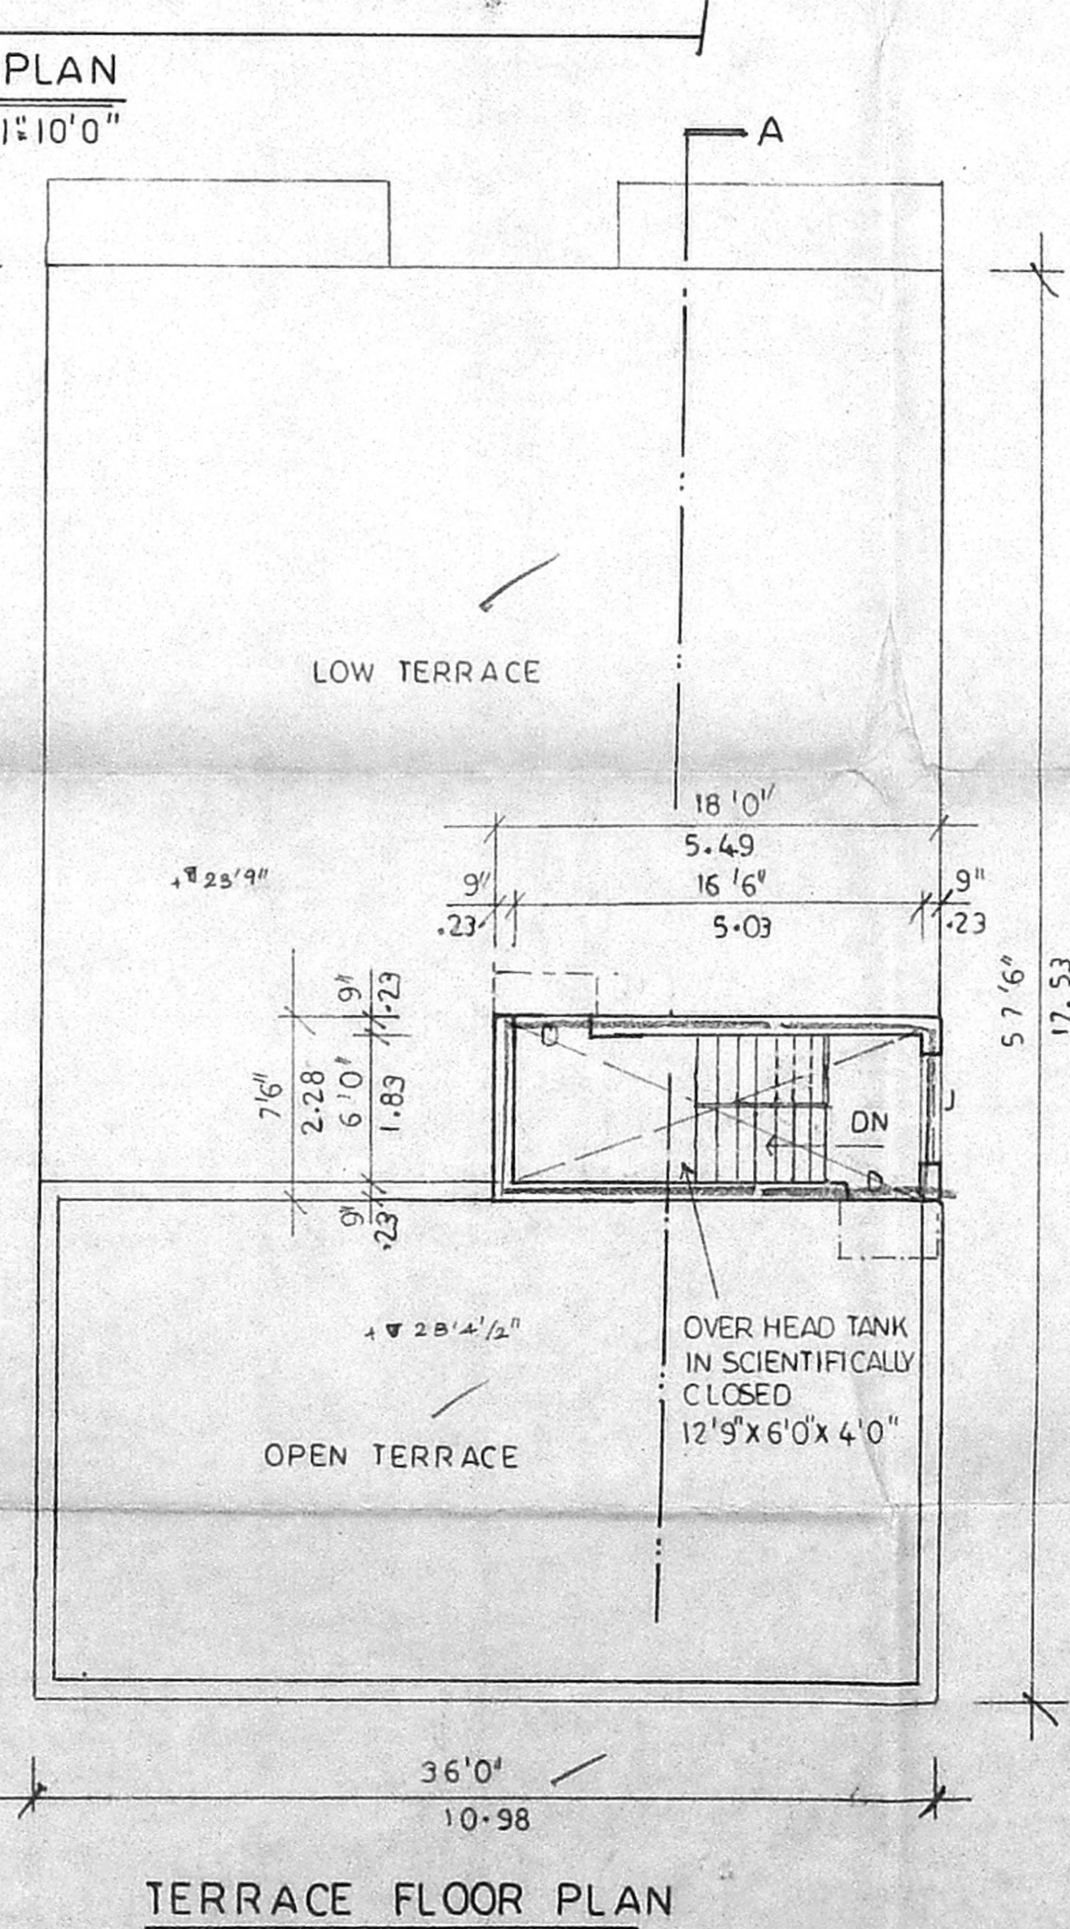

TERRACE FLOOR PLAN