



ELEVATION

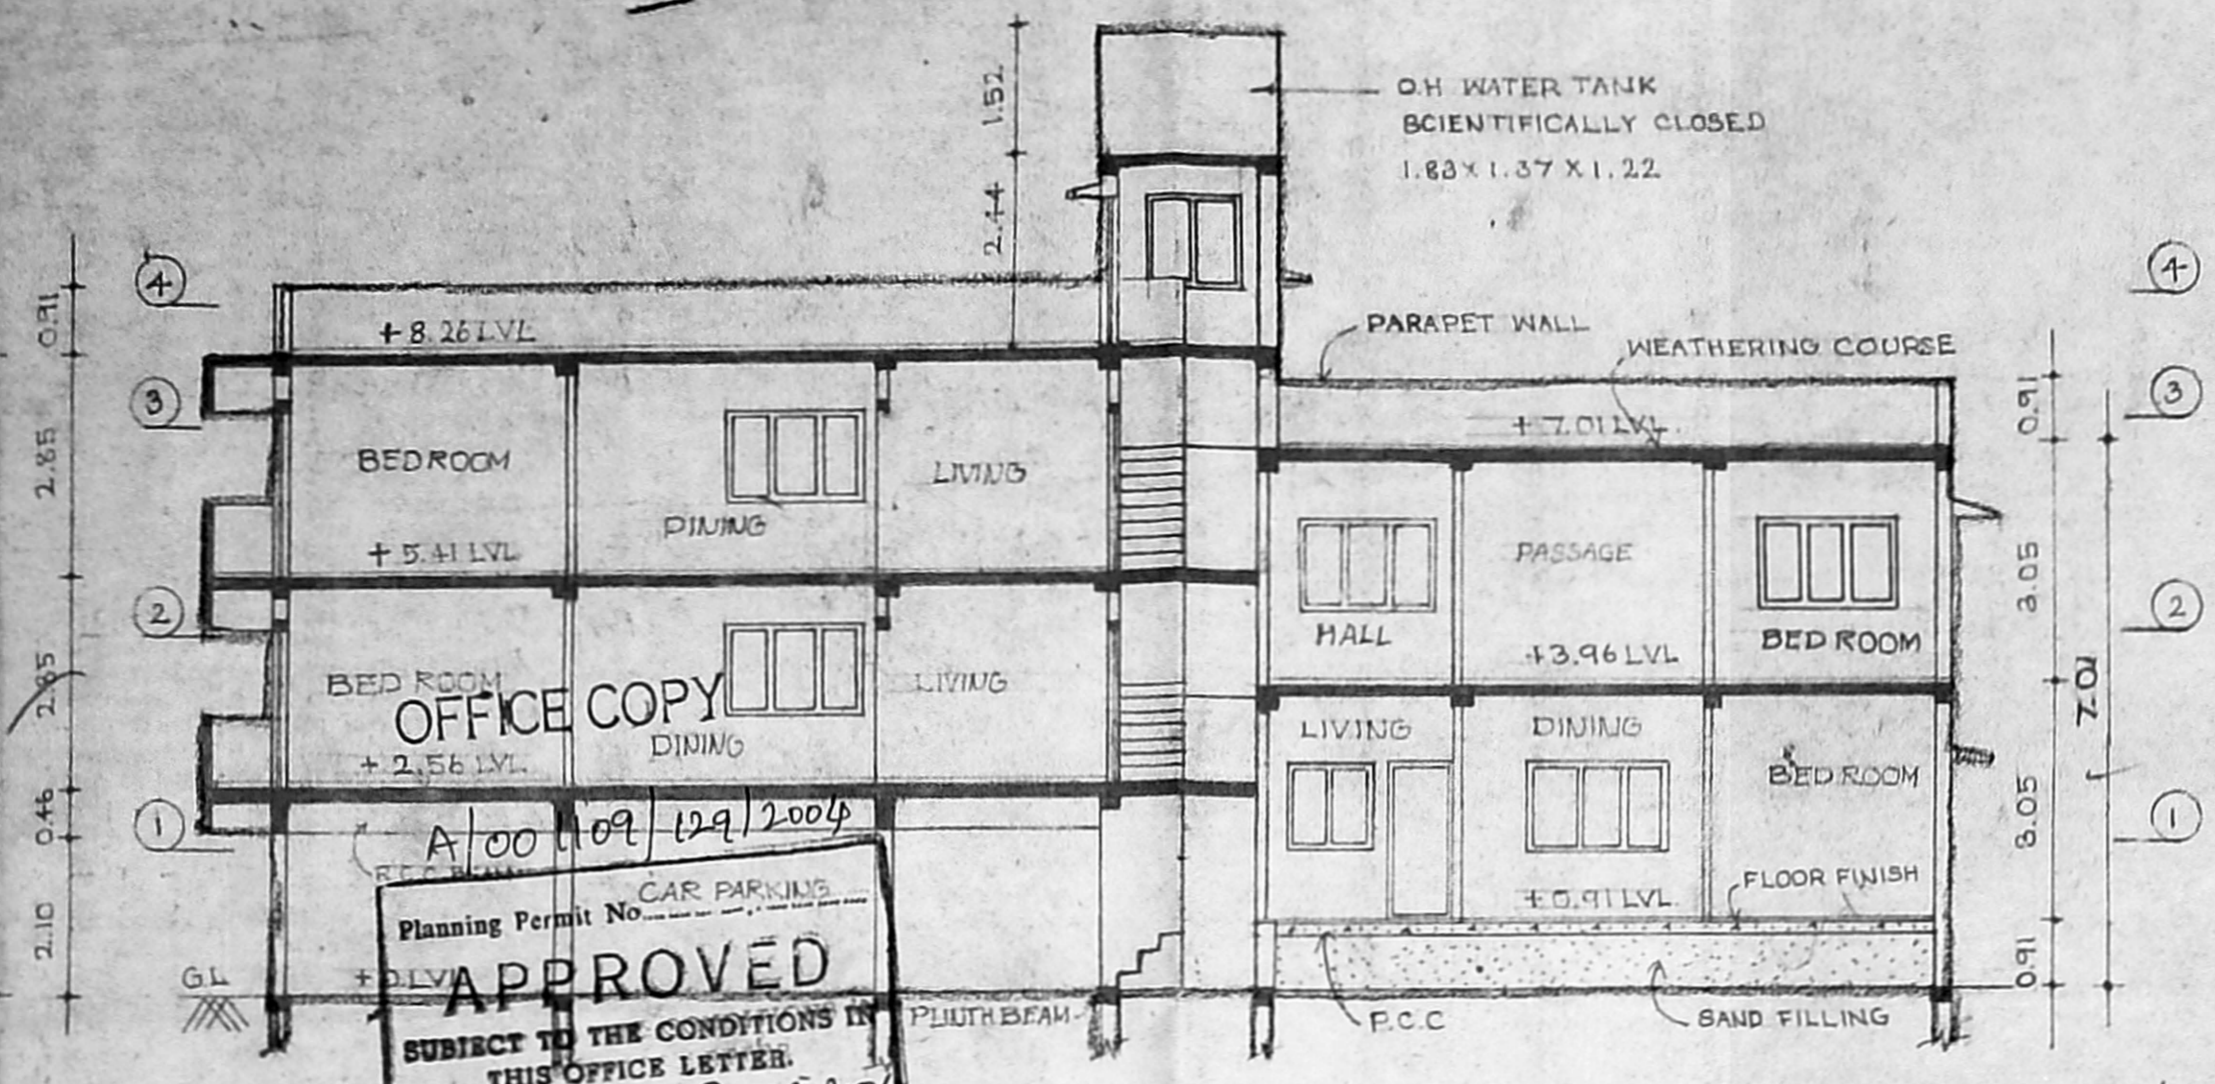


Planning Permit No. A/00/09/129/2-004
APPROVED
 SUBJECT TO THE CONDITIONS IN THIS OFFICE LETTER
 No. A/2/609/04 Date 20.03.2004
 FOR MEMBER SECRETARY
 CHENNAI METROPOLITAN
 DEVELOPMENT AUTHORITY
 CHENNAI - 600 008.


SECTION ON A-A

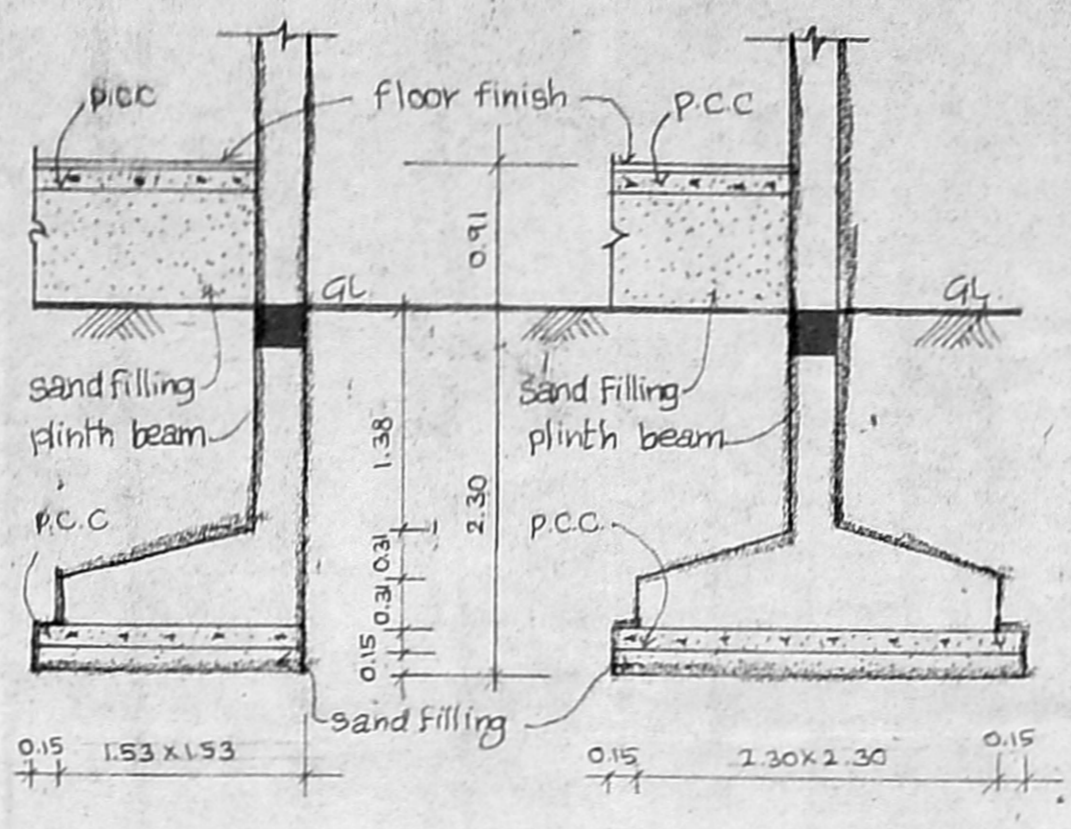


FOUNDATION DETAIL
(SCALE - 1:50)

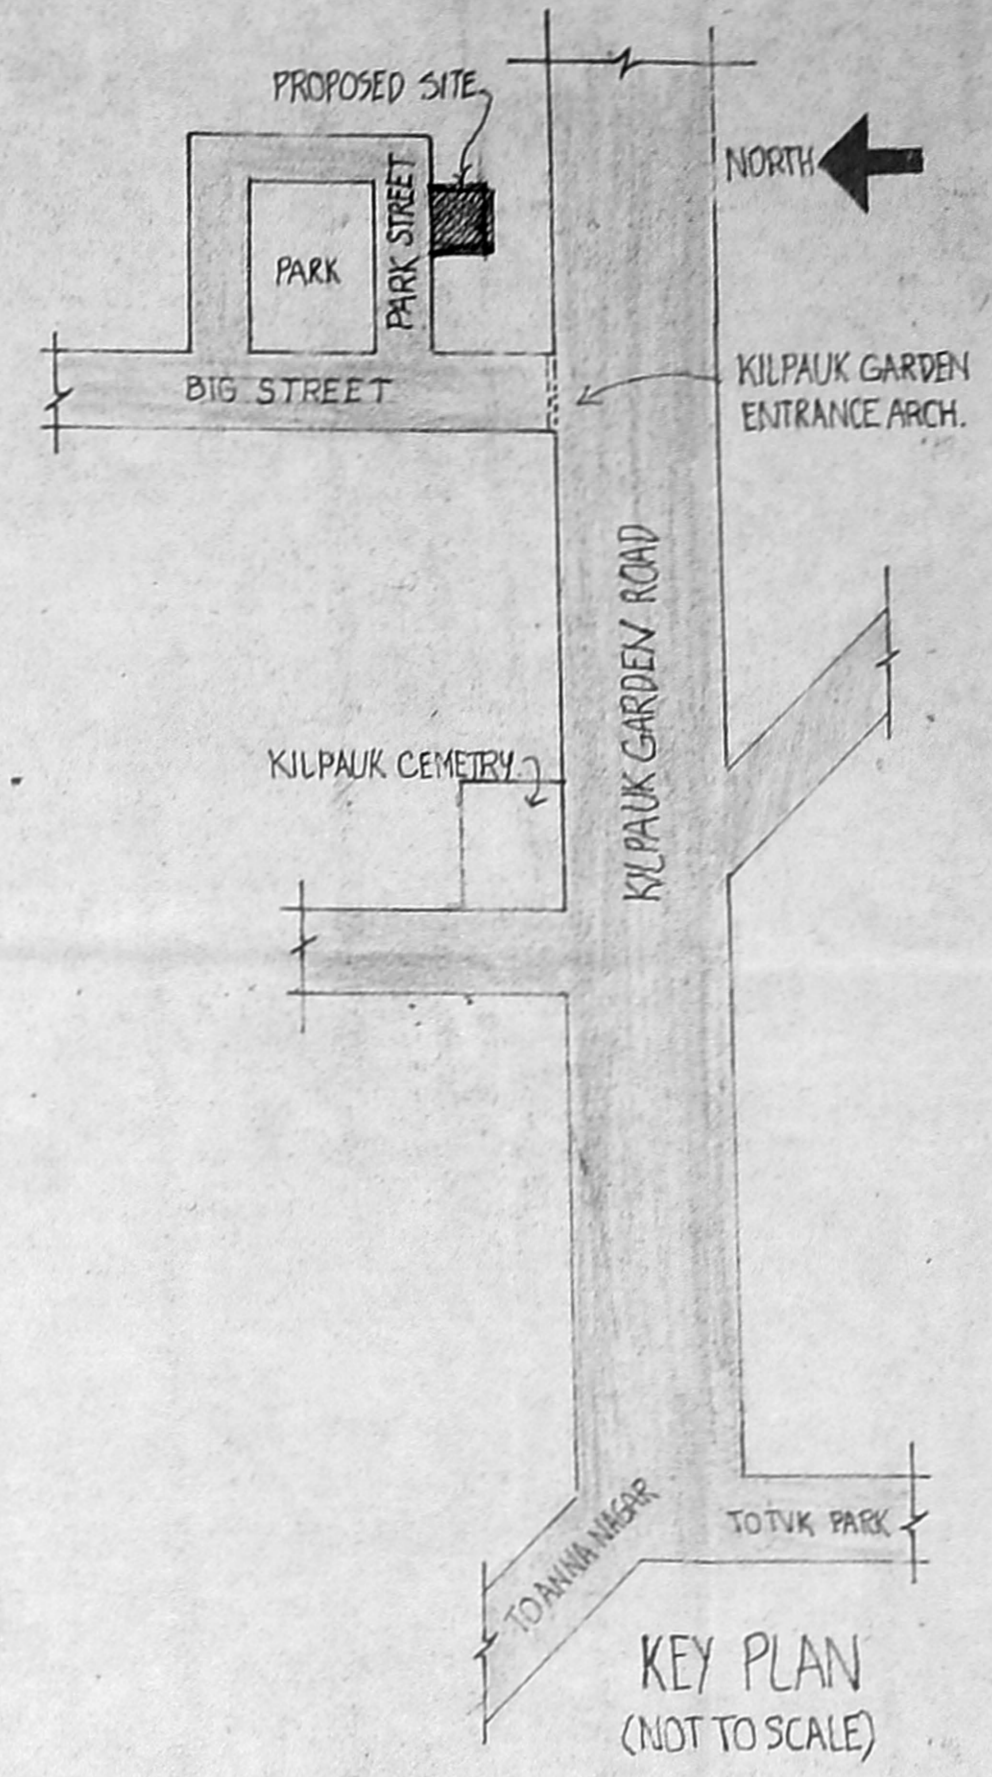


KEY PLAN
(NOT TO SCALE)

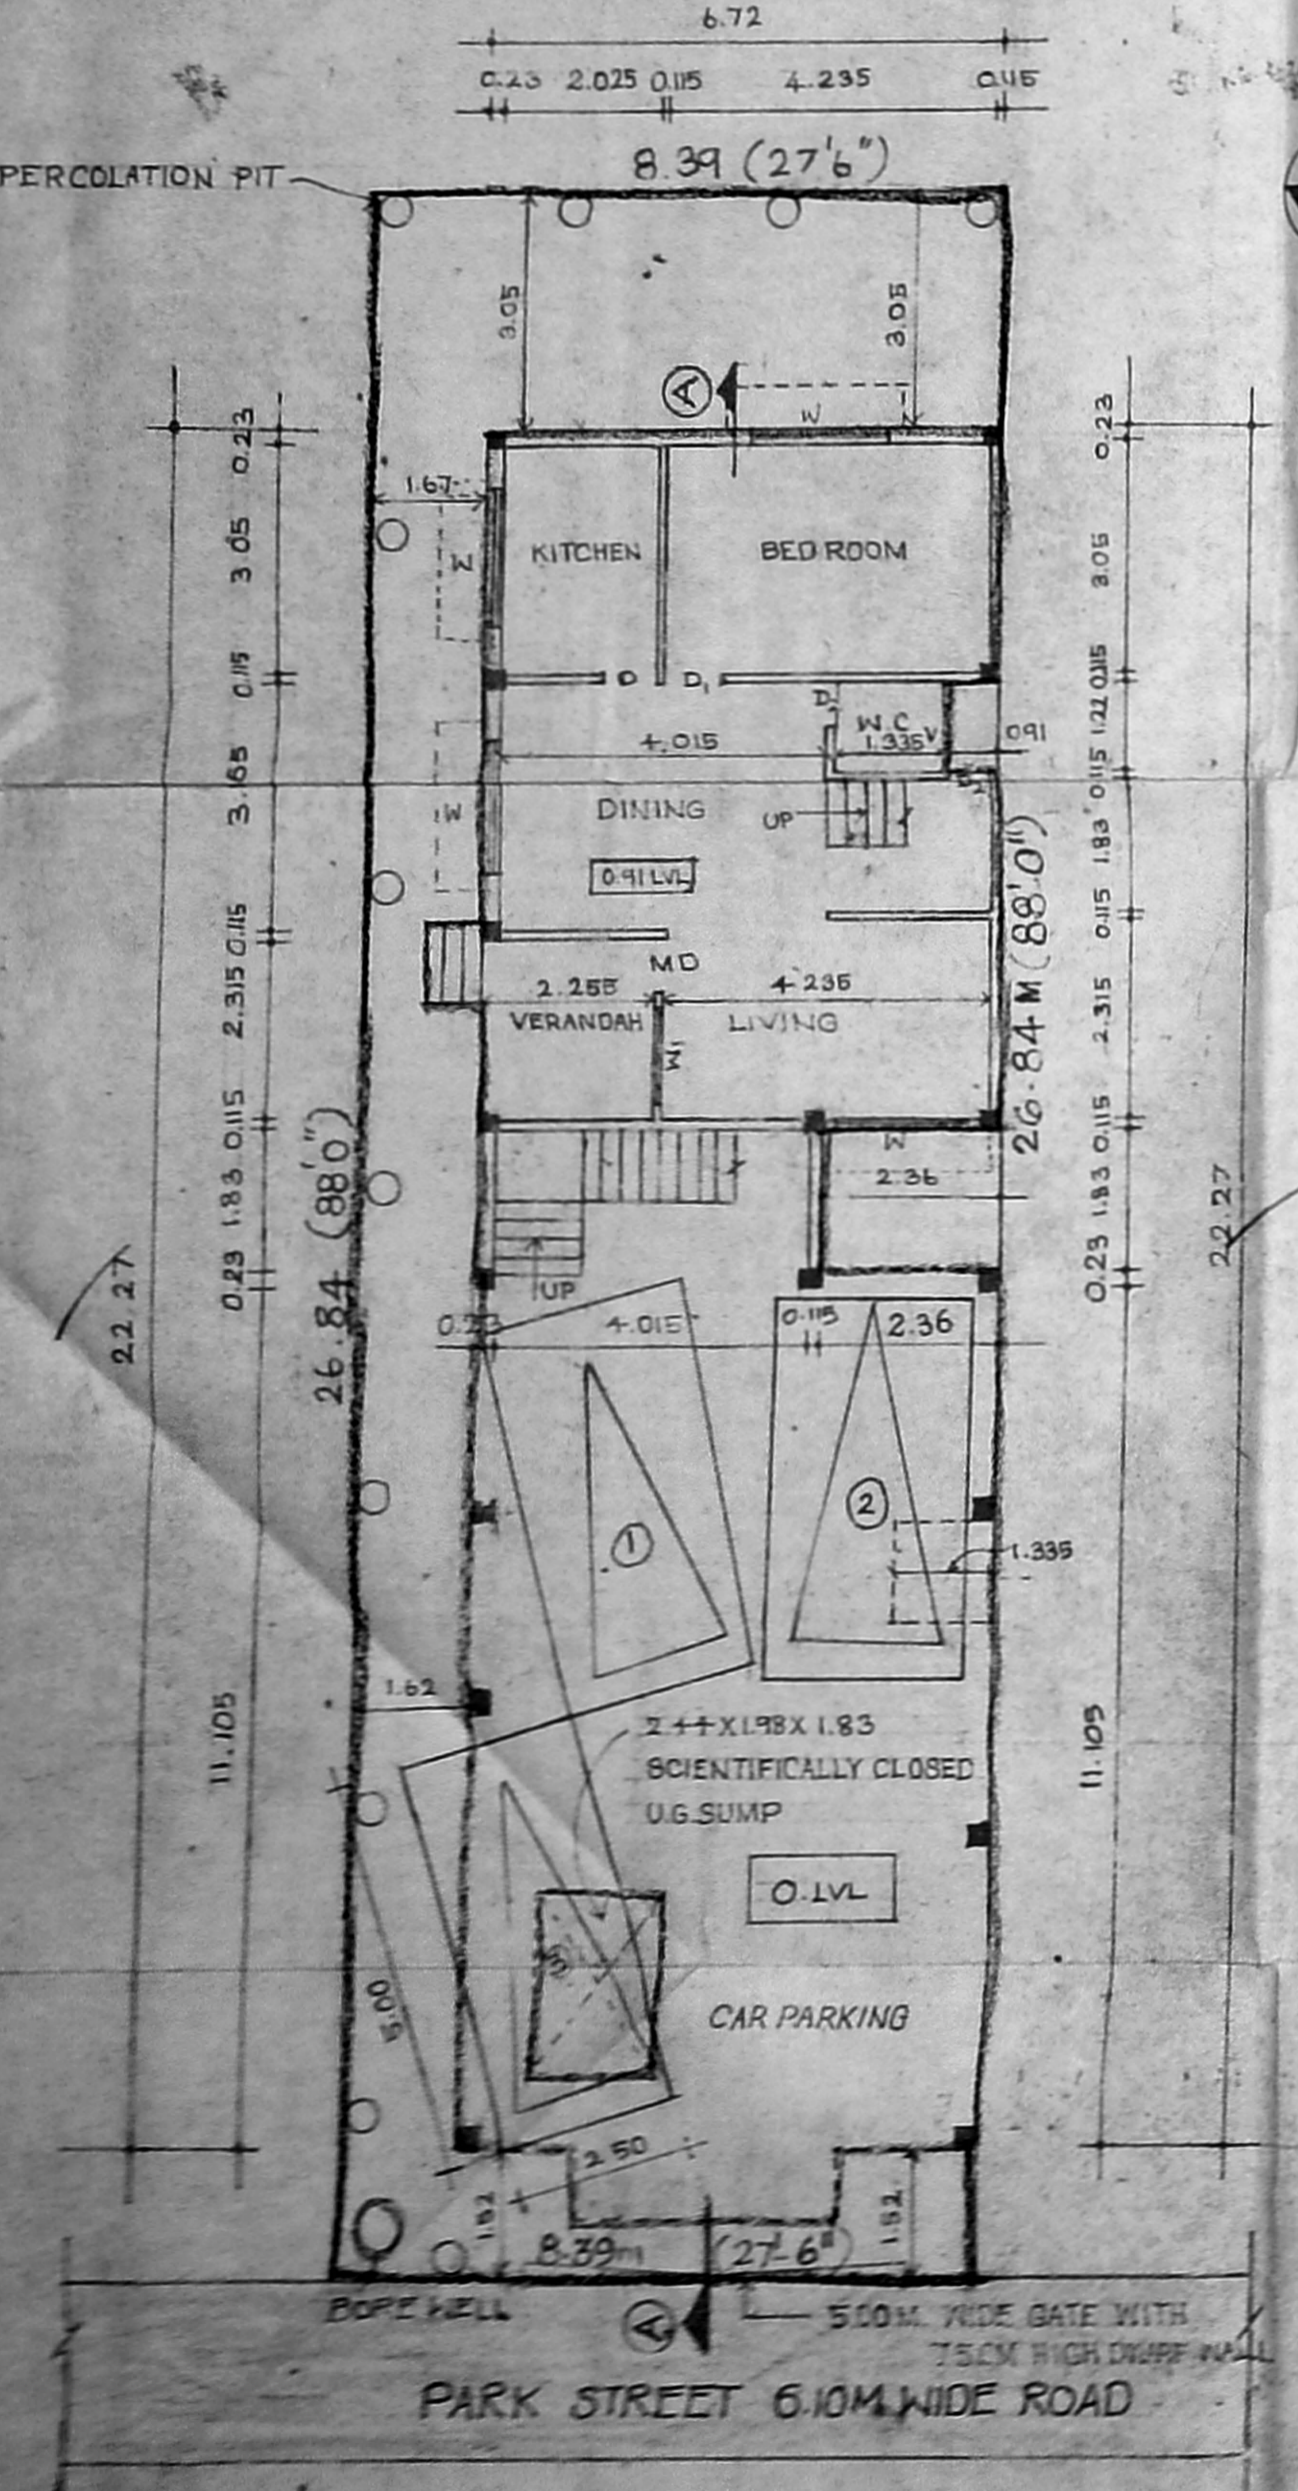


SITE/STILT/GROUND FLOOR PLAN
PLAN @ LEVEL ① ①

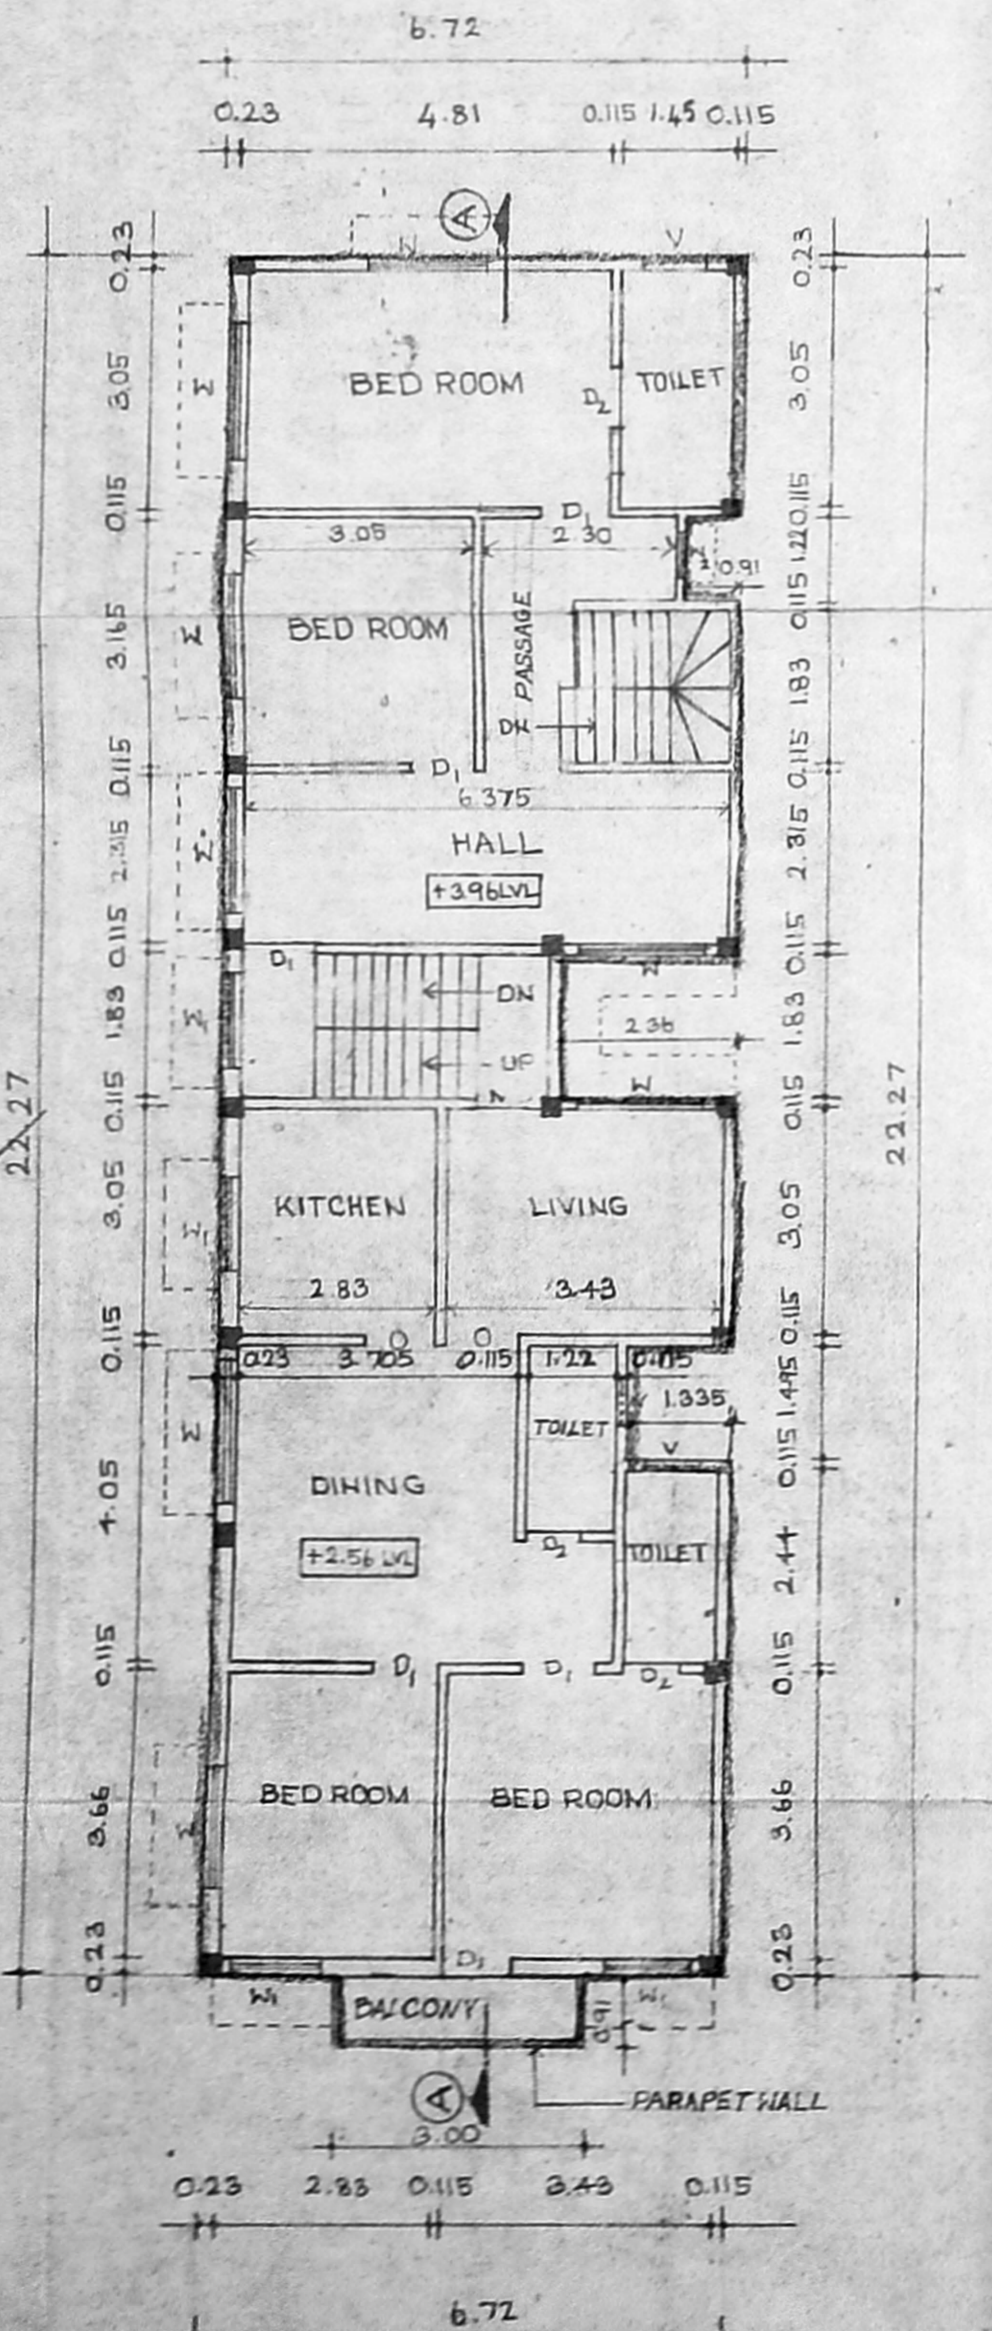


FIRST FLOOR PLAN
PLAN @ LEVEL ② ②

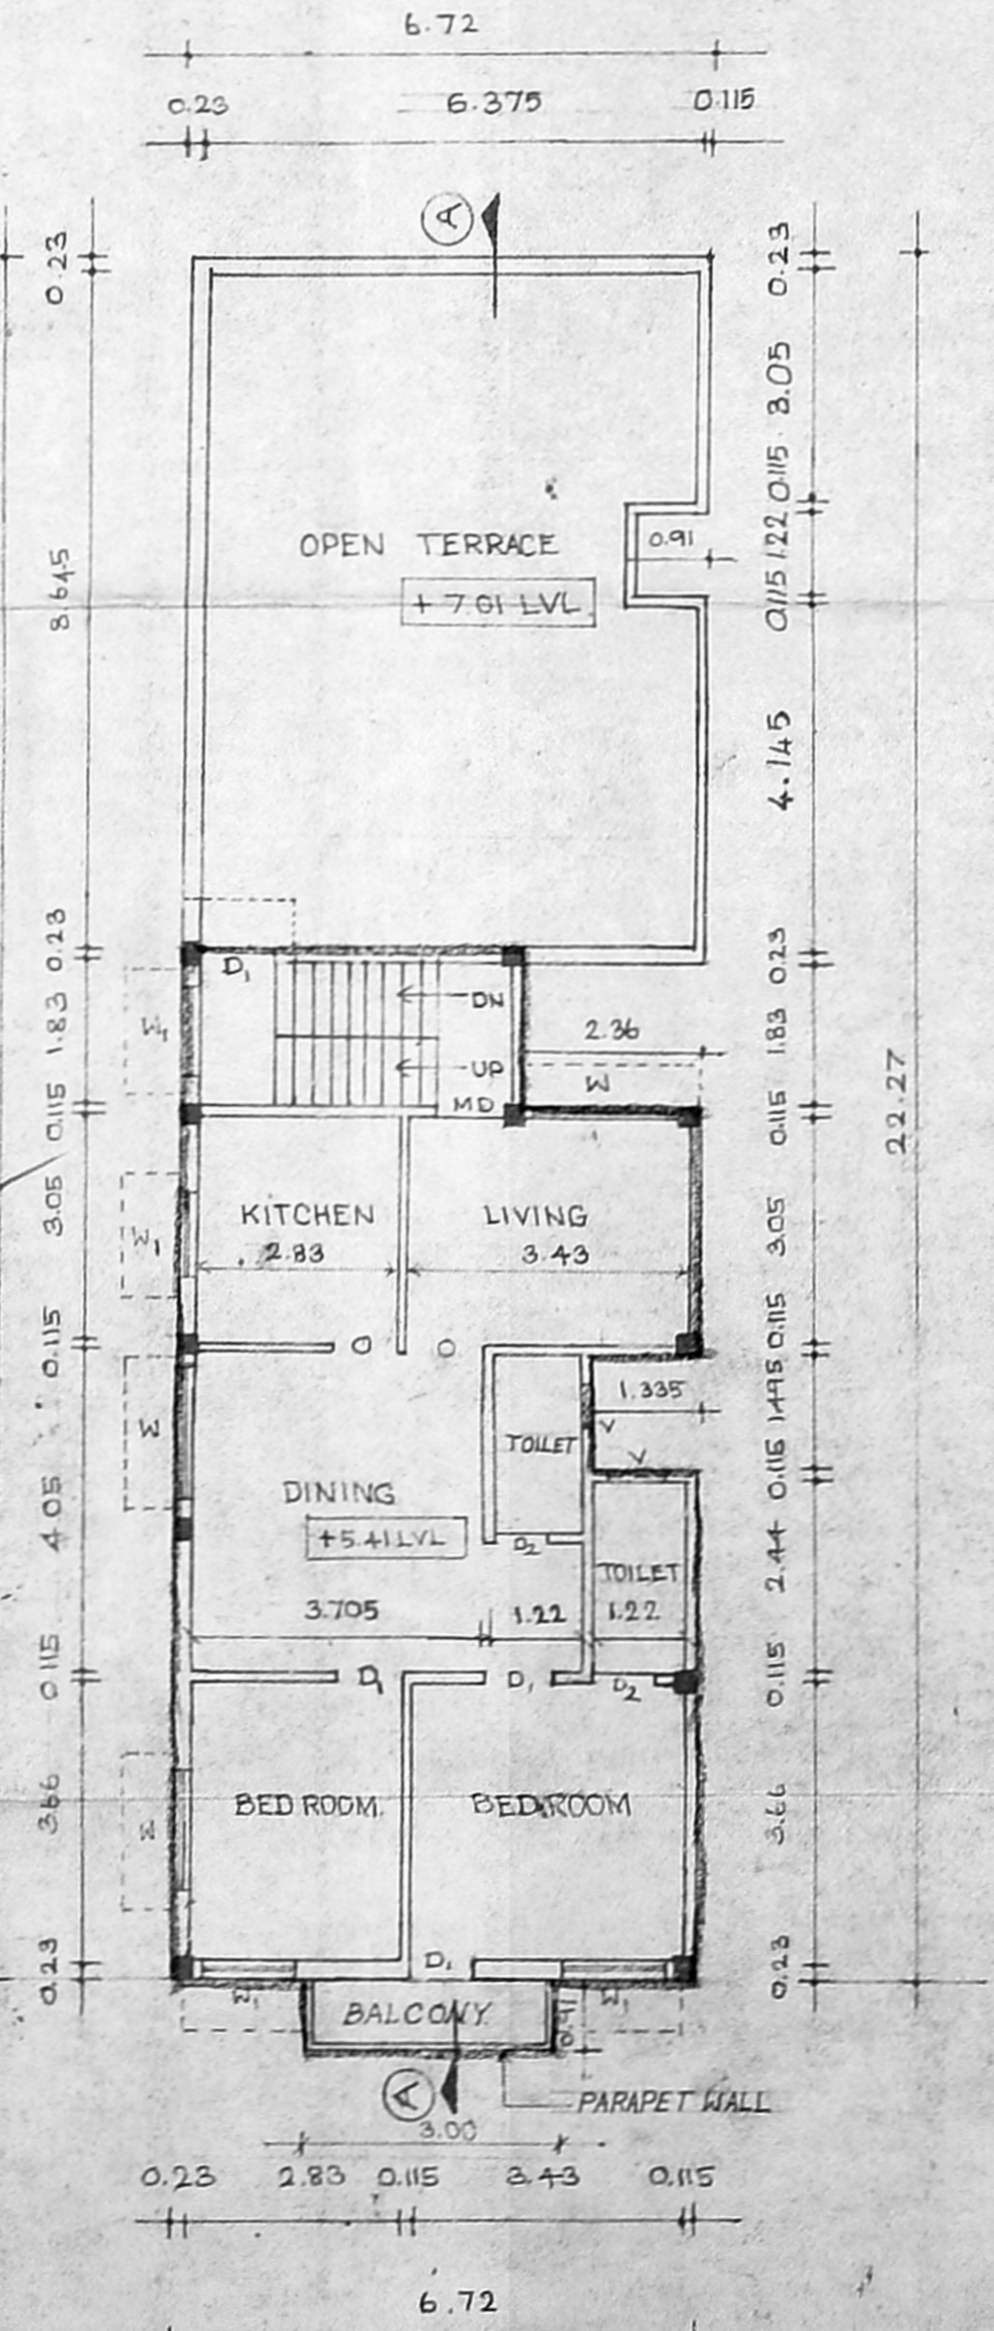


SECOND FLOOR PLAN (Part)
PLAN @ LEVEL ③ ③

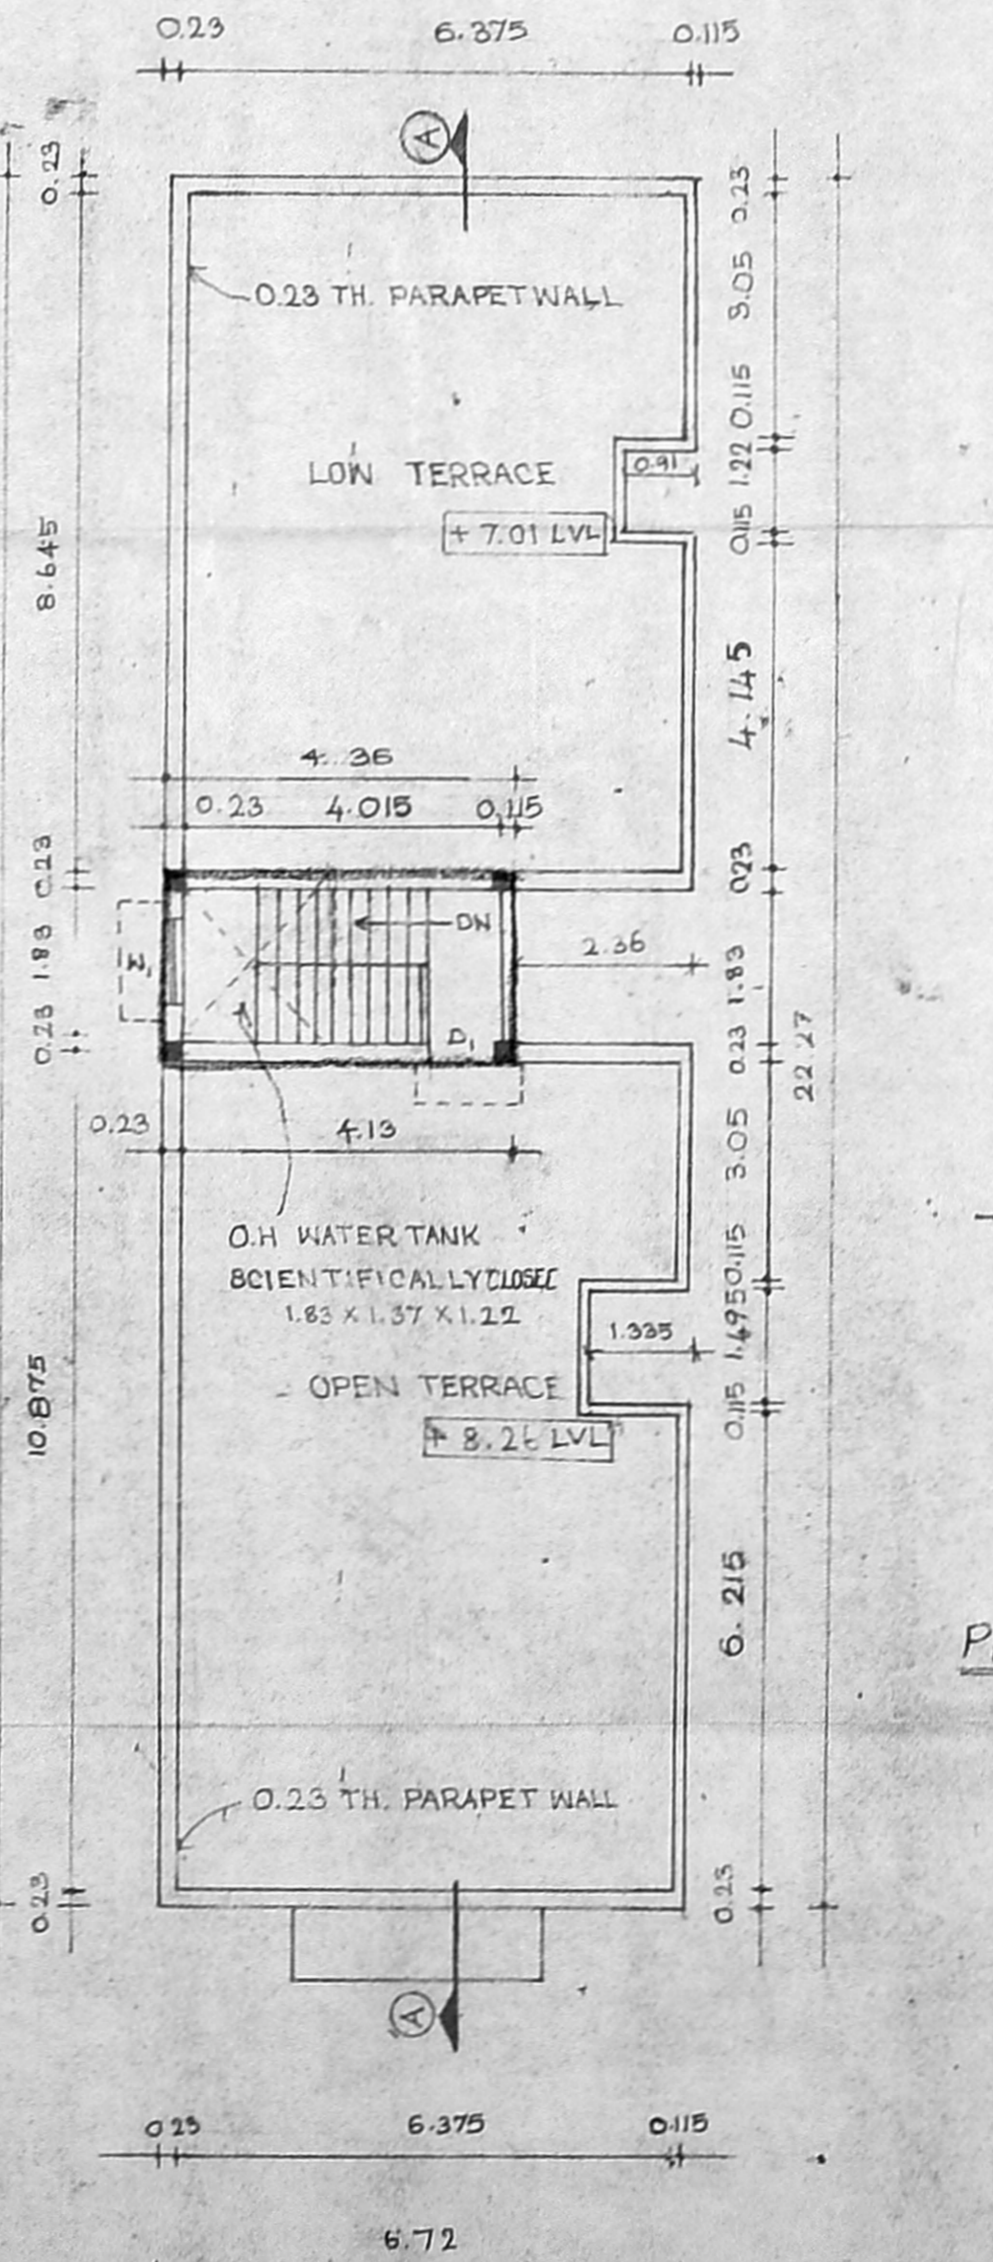


TERRACE FLOOR PLAN
PLAN @ LEVEL ④ ④

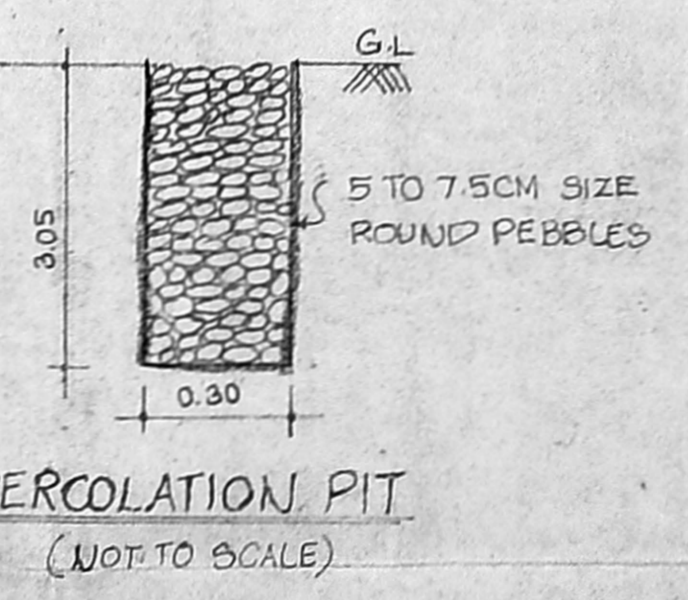

PERCOLATION PIT
(NOT TO SCALE)

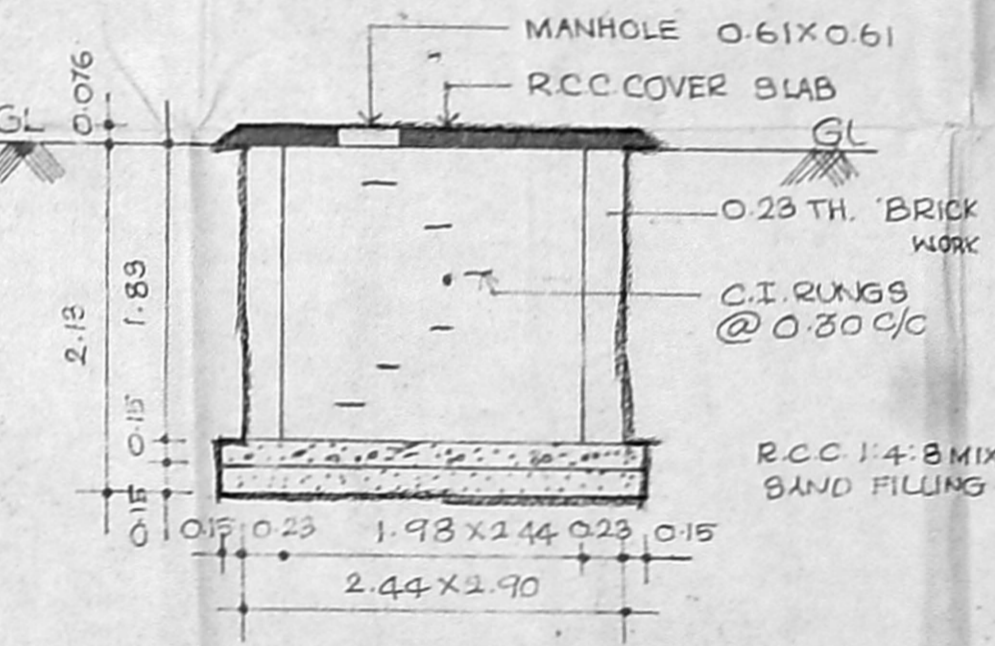

SUMP DETAILS
(SCALE 1:50)

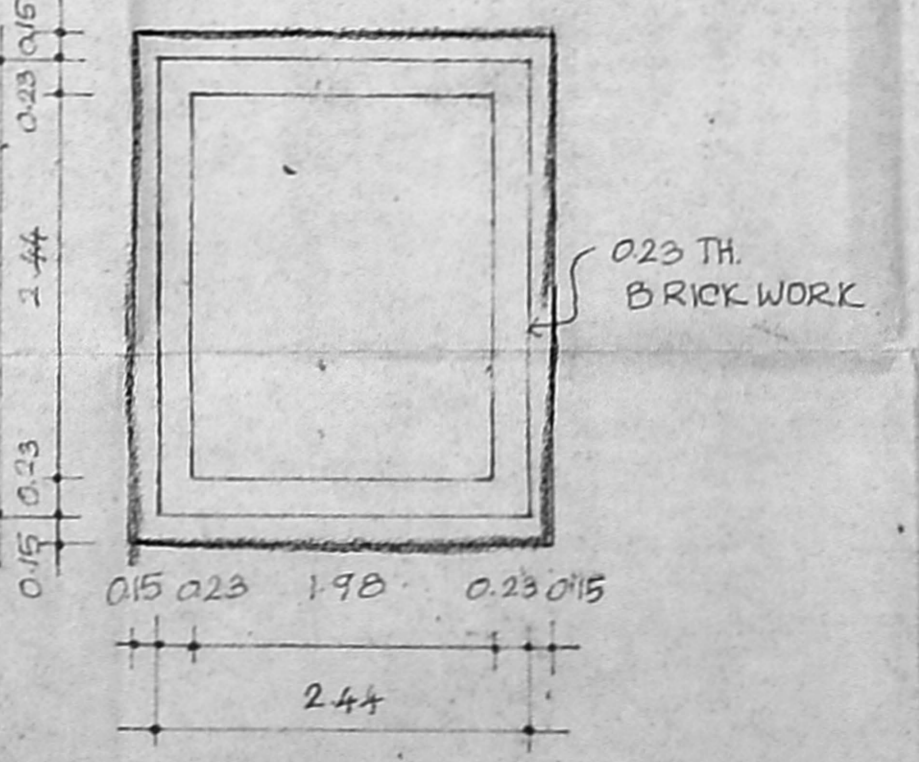

PLAN OF SUMP
(SCALE - 1:50)

SCHEDULE OF JOINERY

MD	MAIN DOOR	1.00 X 2.13
D	DOOR CMDA "A" CHANNEL	0.76 X 2.13
D	DOOR C.No. A/2/609/04	0.76 X 2.13
W	WINDOW	1.22 X 1.22
W	WINDOW	1.22 X 1.22
W	WINDOW	0.76 X 1.22
KW	KITCHEN WINDOW	1.21 X 0.91
V	VENTILATOR	0.61 X 0.61

AREA STATEMENT

PLOT AREA	224.91 SQM (2420 SQF)
GROUND FLOOR AREA	69.59
FIRST FLOOR AREA	141.95
SECOND FLOOR AREA	85.11
TOTAL AREA	299.65
F.S.I. 1.33	PLOT COVERAGE - 64.45%

PLAN SHOWING THE PROPOSED RESIDENTIAL BUILDING AT PLOT NO: 9A, DOOR NO: 9A, PARK STREET, KILPAUK GARDEN COLONY, KILPAUK, CHENNAI - 10. T.S. NO: 81/31, BLOCK NO: 7, EGMORE DIVISION. SUB DIVISION APPROVED BY CORPORATION OF CHENNAI VIDE SD/593/2003 DATED 10/12/2003

ALL DIMENSIONS ARE IN METERS.

SCALE	1:100
DATE	18/4/03
DRAWN	J

COLOUR INDEX

PROPOSED	[Line]
SITE BOUNDRY	[Line]
ROAD	[Line]

SIGNATURE OF THE OWNER / G.P.A.
S. Jannathul Firdhous
 S. JANNATHUL FIRDOUS
 G.P.A. FOR DR. MRS. HASAN BASHEERA

SIGNATURE OF LICENSED SURVEYOR
D. Suresh Kumar
 D. SURESH KUMAR, A.I.I.A.A.I.I.D.
 Regd. Architect & Interior Designer CA/93/167051
 A.I.I.A.A. 8433/A.I.I.D. AM-1064
 Licensed Surveyor: RA-330 Corp of Chennai
 Plot No. 95A Duraisamy Street,
 Ayyavoo Naidu Colony, Aminjikarai,
 Chennai-28. Ph: 23832471