

JOINERIES		
D	DOOR	31" x 70"
R	COMMON CHANELL	21" x 70"
PE	C.No. A2/6146/04	26" x 70"
W	WINDOW	40" x 48"
W1	W.A.H.	53" x 48"
V	VENTILATOR	30" x 20"
	A.P.	

SPECIFICATION
 SAND FILLING IN FOUNDATION
 PCC 1:4:8 IN FOUNDATION
 BRICK WORK IN CM 1:5
 M. 25 GRADE OF CONCRETE
 PLASTERING IN CM 1:4


AREA DETAIL

PLOT AREA	4840 409
G FLOOR FSI	2100 1951
SPLIT AREA NON FSI	5175 48.1
FIRST FLOOR	2742 259.3
SECOND FLOOR PART	789 79.9
COV: 64.3% FSI 1.31	

COLOUR INDEX
 ROADS : ———
 BOUNDARY : ———
 PROPOSAL : ———

SCALE: 1" = 10'-0"

PLAN SHOWING THE PRO. RESIDENTIAL BUILDING IN T. G. NO. 4/28, BLOCK NO. 9, S. NO. 50PE (AS PER PATA), 50A (AS PER DOC.) AT PLOT NO. B.11, DOOR NO. NEW 25 OLD 12, RANGANATHAN ST., VELLACHERY VILLAGE, CHENNAI. CORPN. OF CHENNAI

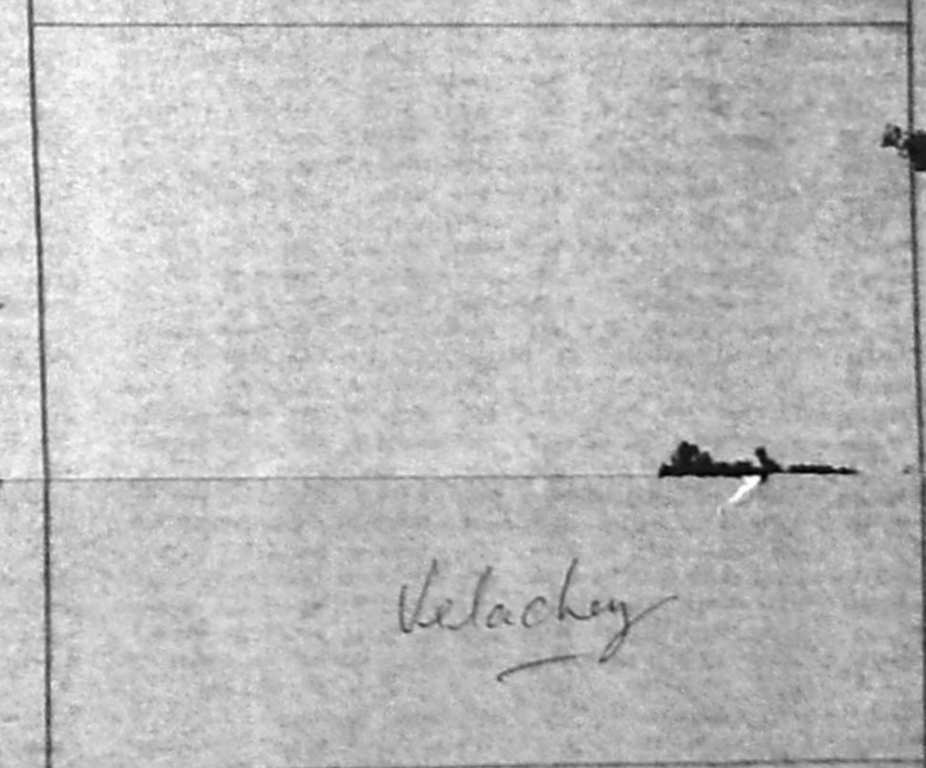


OWNER'S SIGNATURE: A. Ravi Chandran

ARCHITECT: S. ATHYANAN, D.L. (Class 1, Licensed Surveyor - No. 192) Corporation of Chennai, 1, Valluvar Street, T. Nagar, Chennai - 17 Phone: 2815 8823 Mobile: 11018140


Inspection plan.
 - Site was inspected on 9-01-04
 - Site is vacant
 - Site is not under any public road with a width of 23.61' from street light
 - Street light is missing

OFFICE COPY


APPROVED
 SUBJECT TO THE CONDITIONS IN THIS OFFICE LETTER.
 No. 6196/04-32-3-04
 FOR MEMBER SECRETARY
 CHENNAI METROPOLITAN DEVELOPMENT AUTHORITY
 CHENNAI - 600 008.

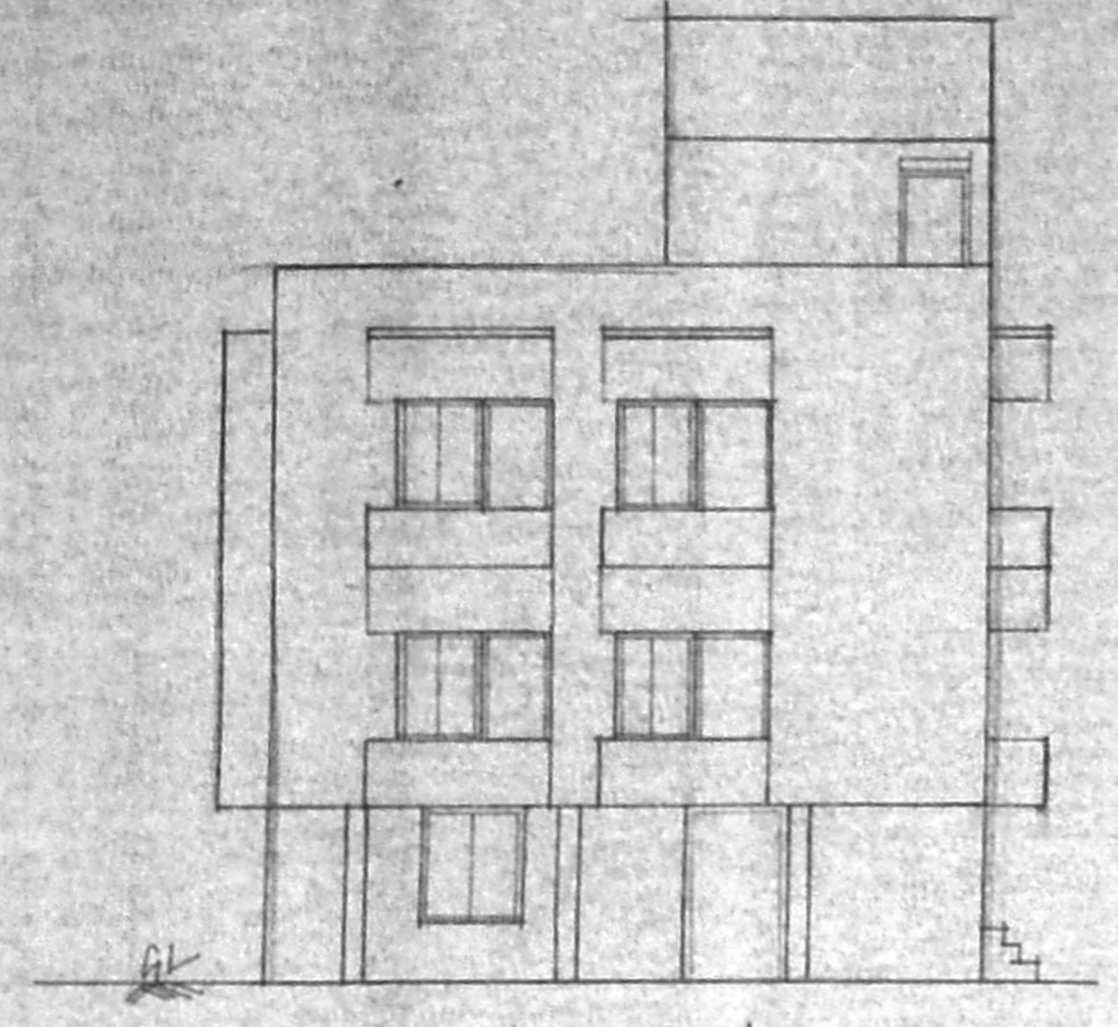


ELEVATION

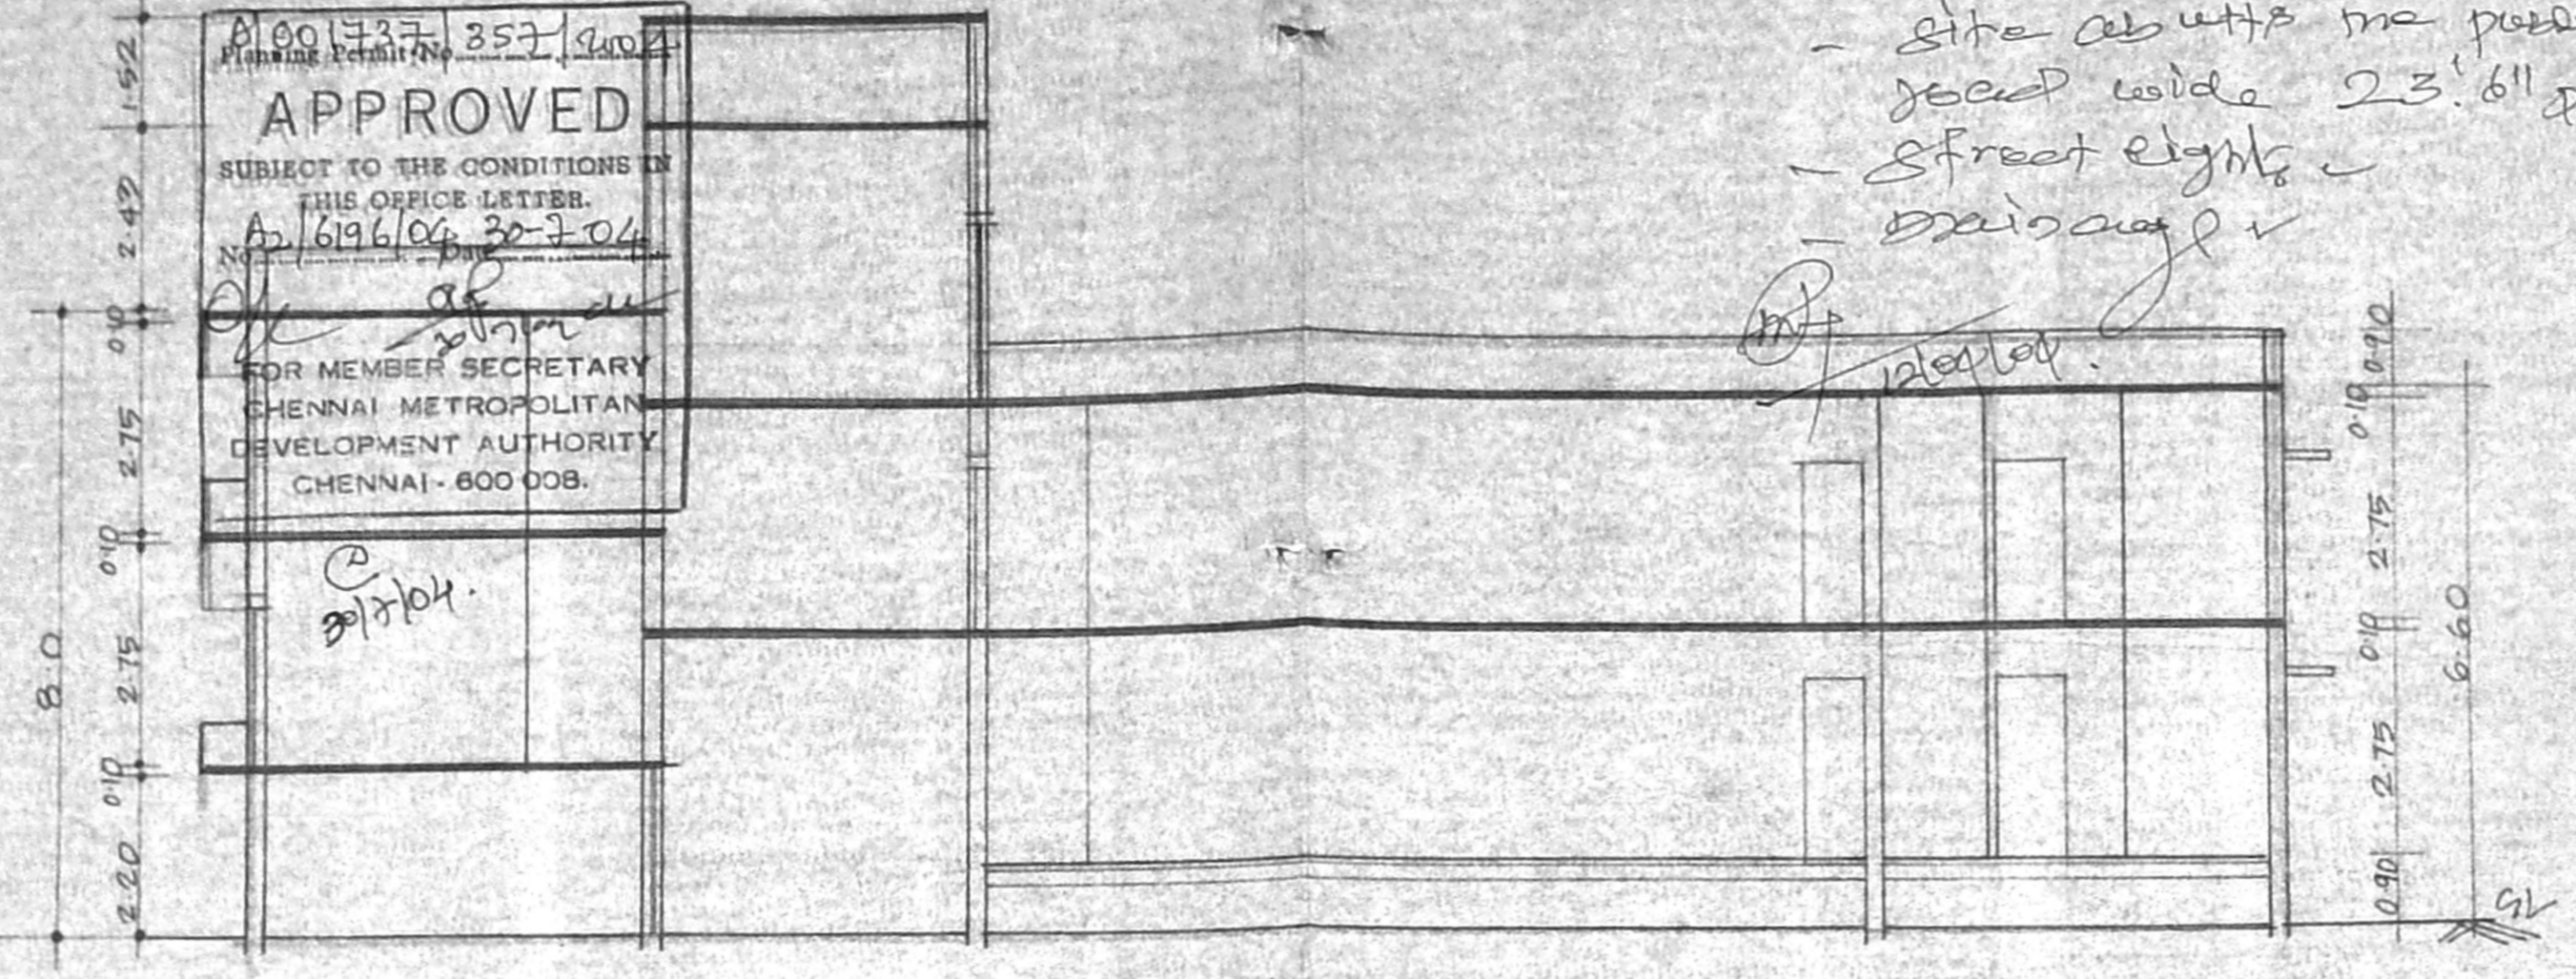


SECTION ON (A-B)

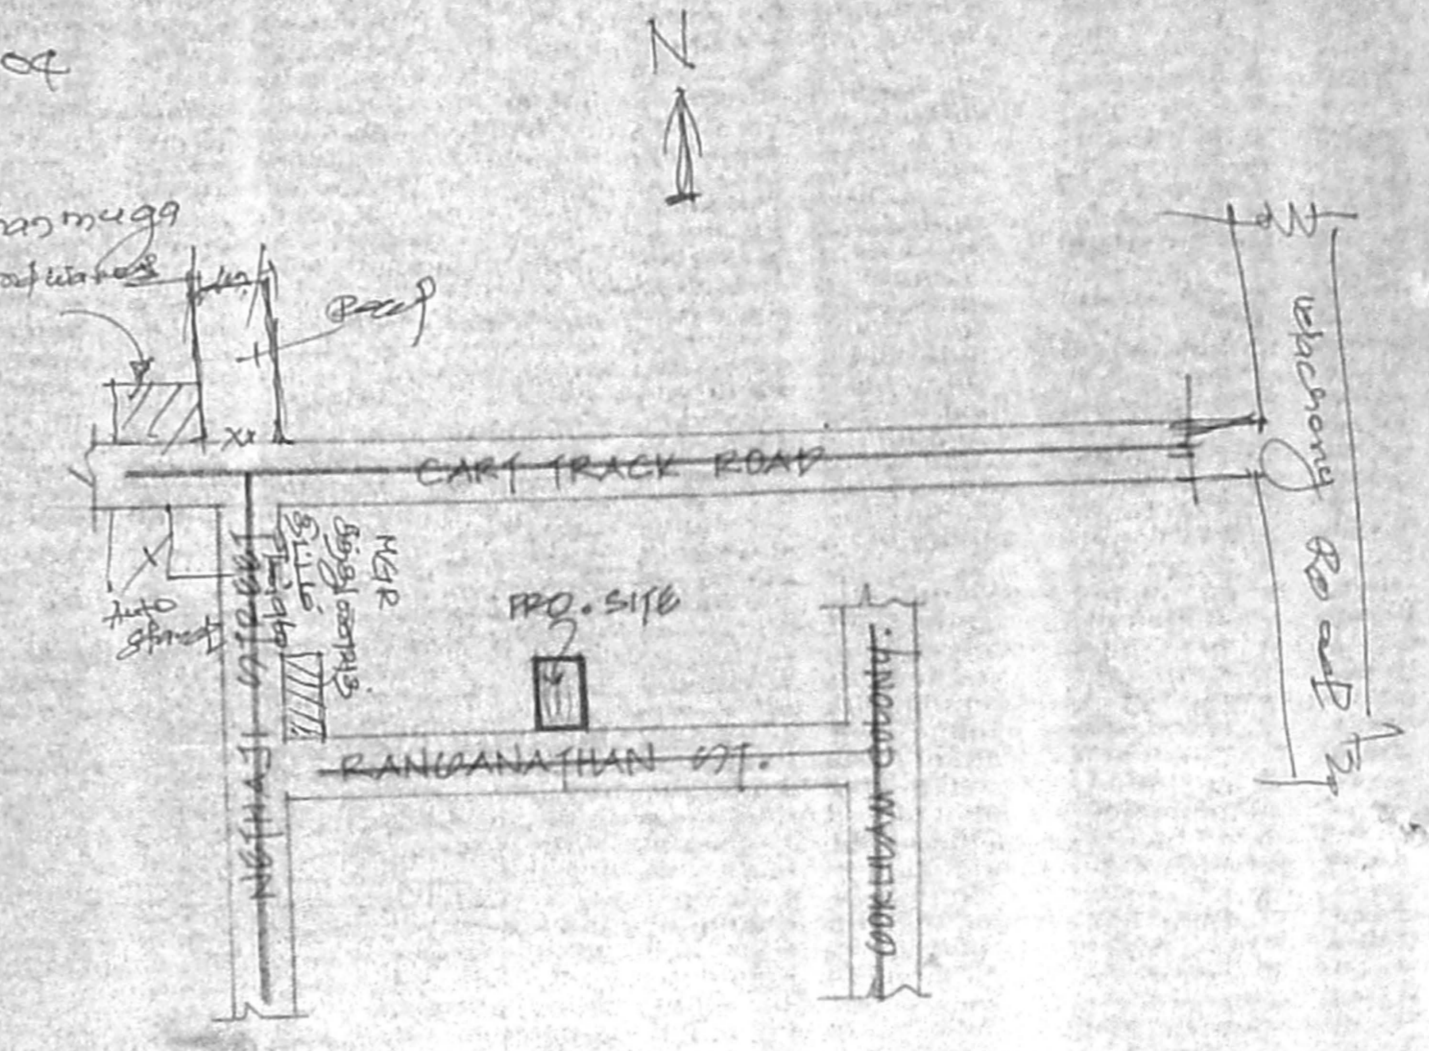


KEY PLAN
 NOT TO SCALE

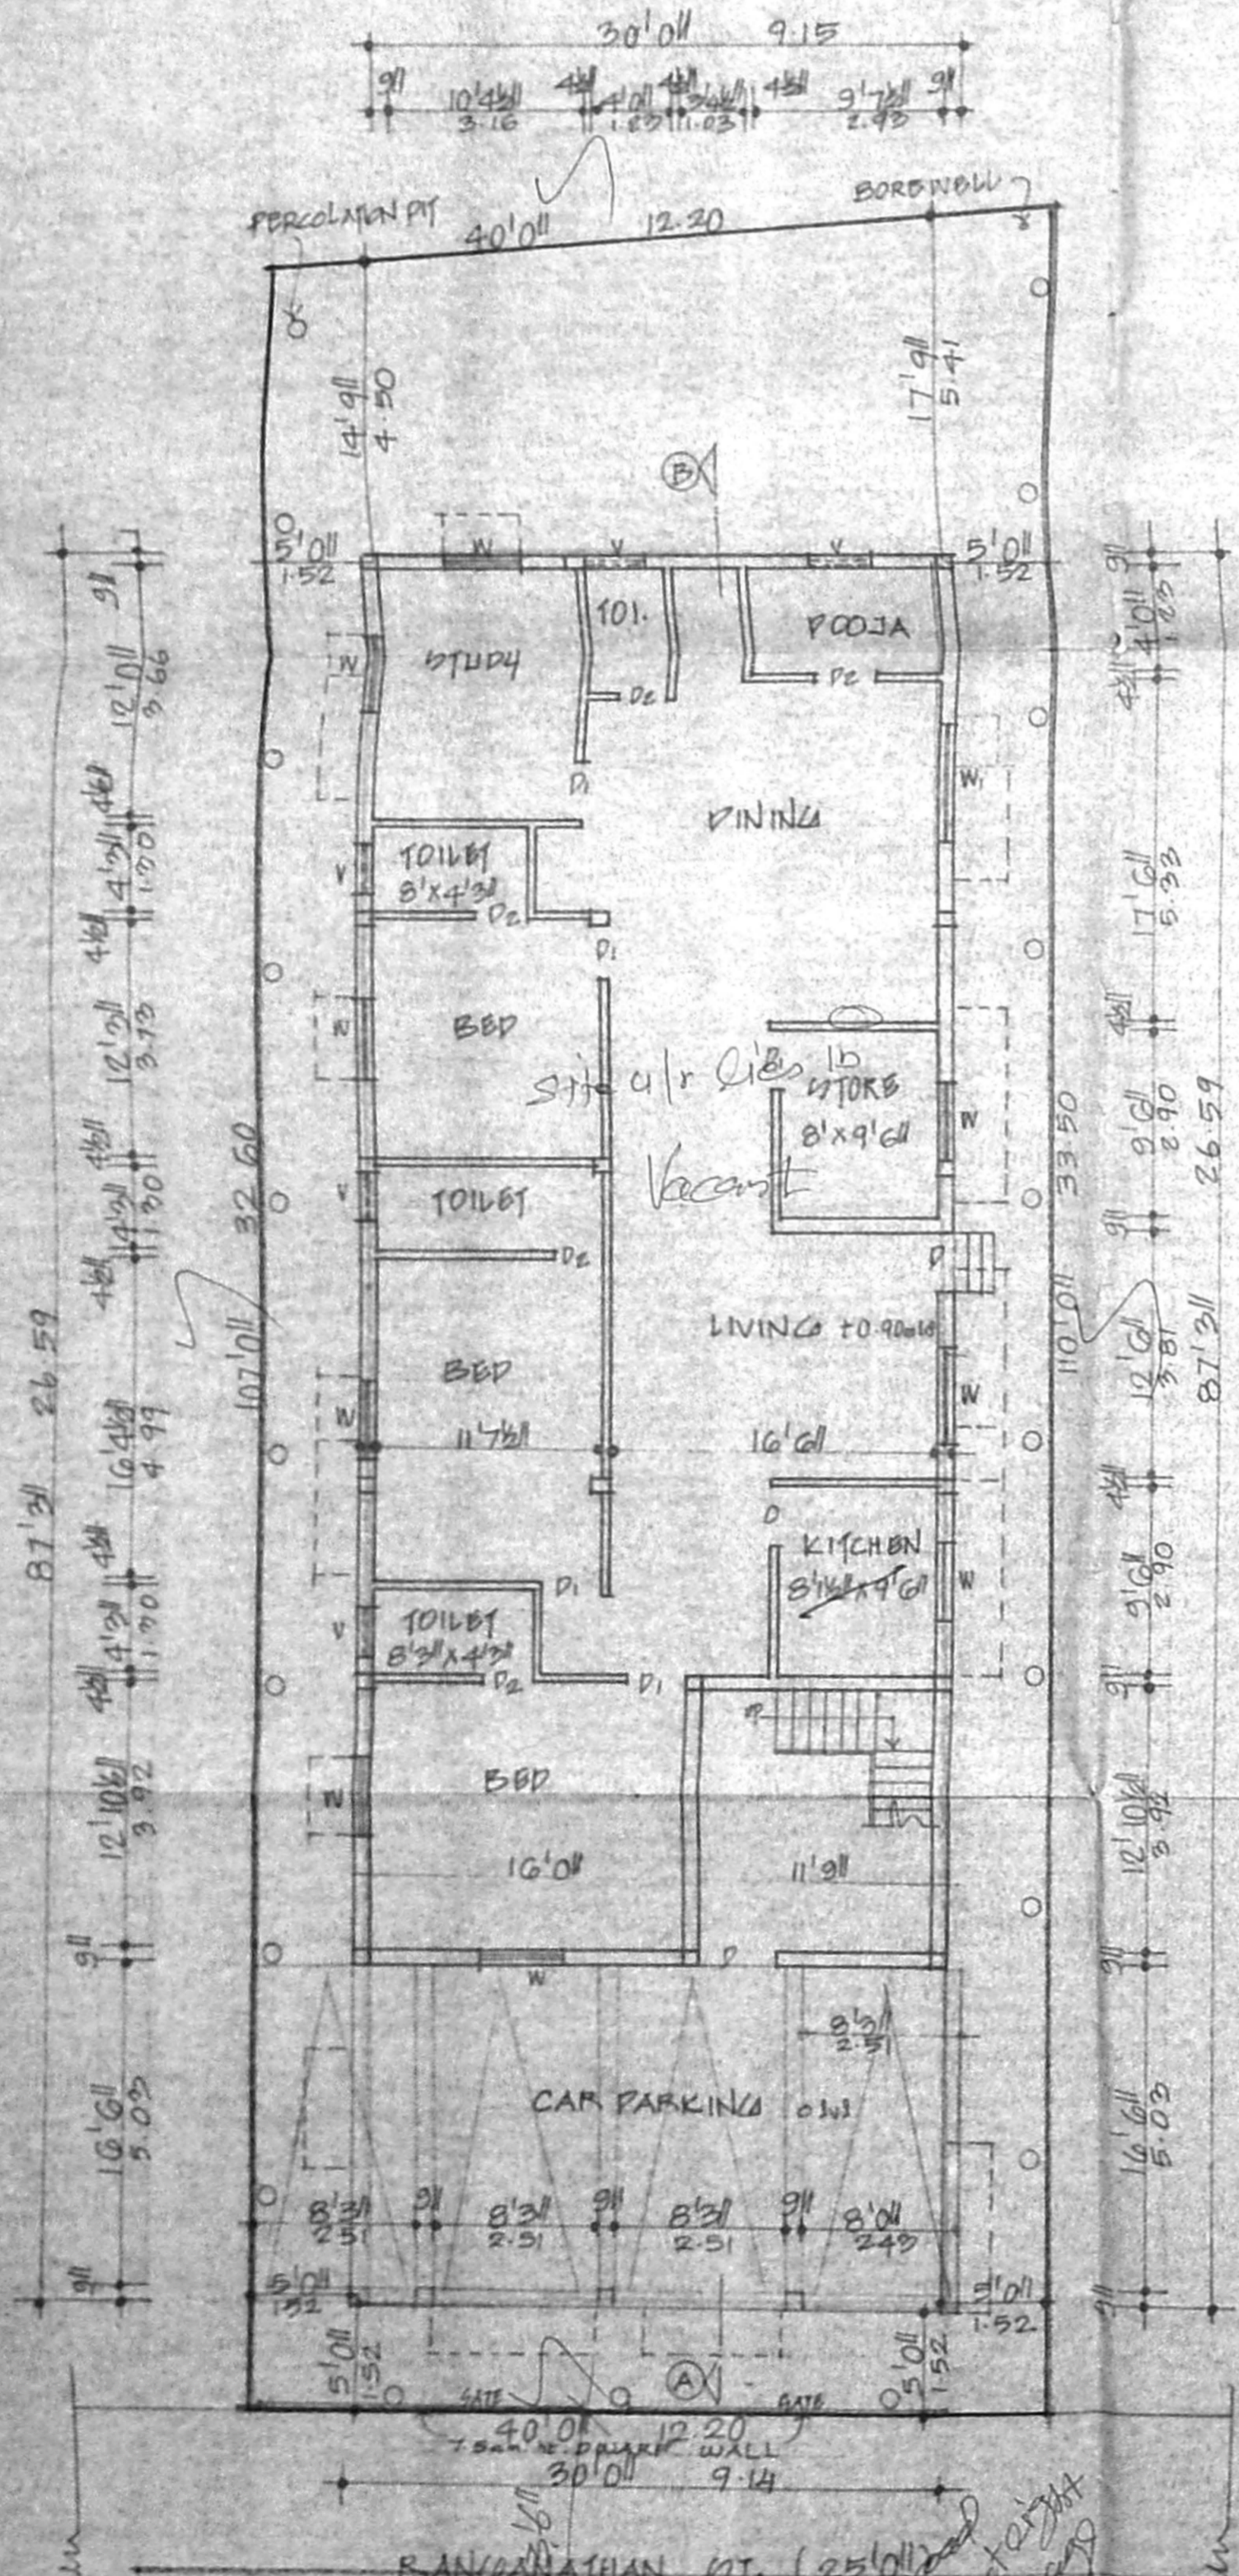


SITE/PLT cum GROUND FLOOR PLAN

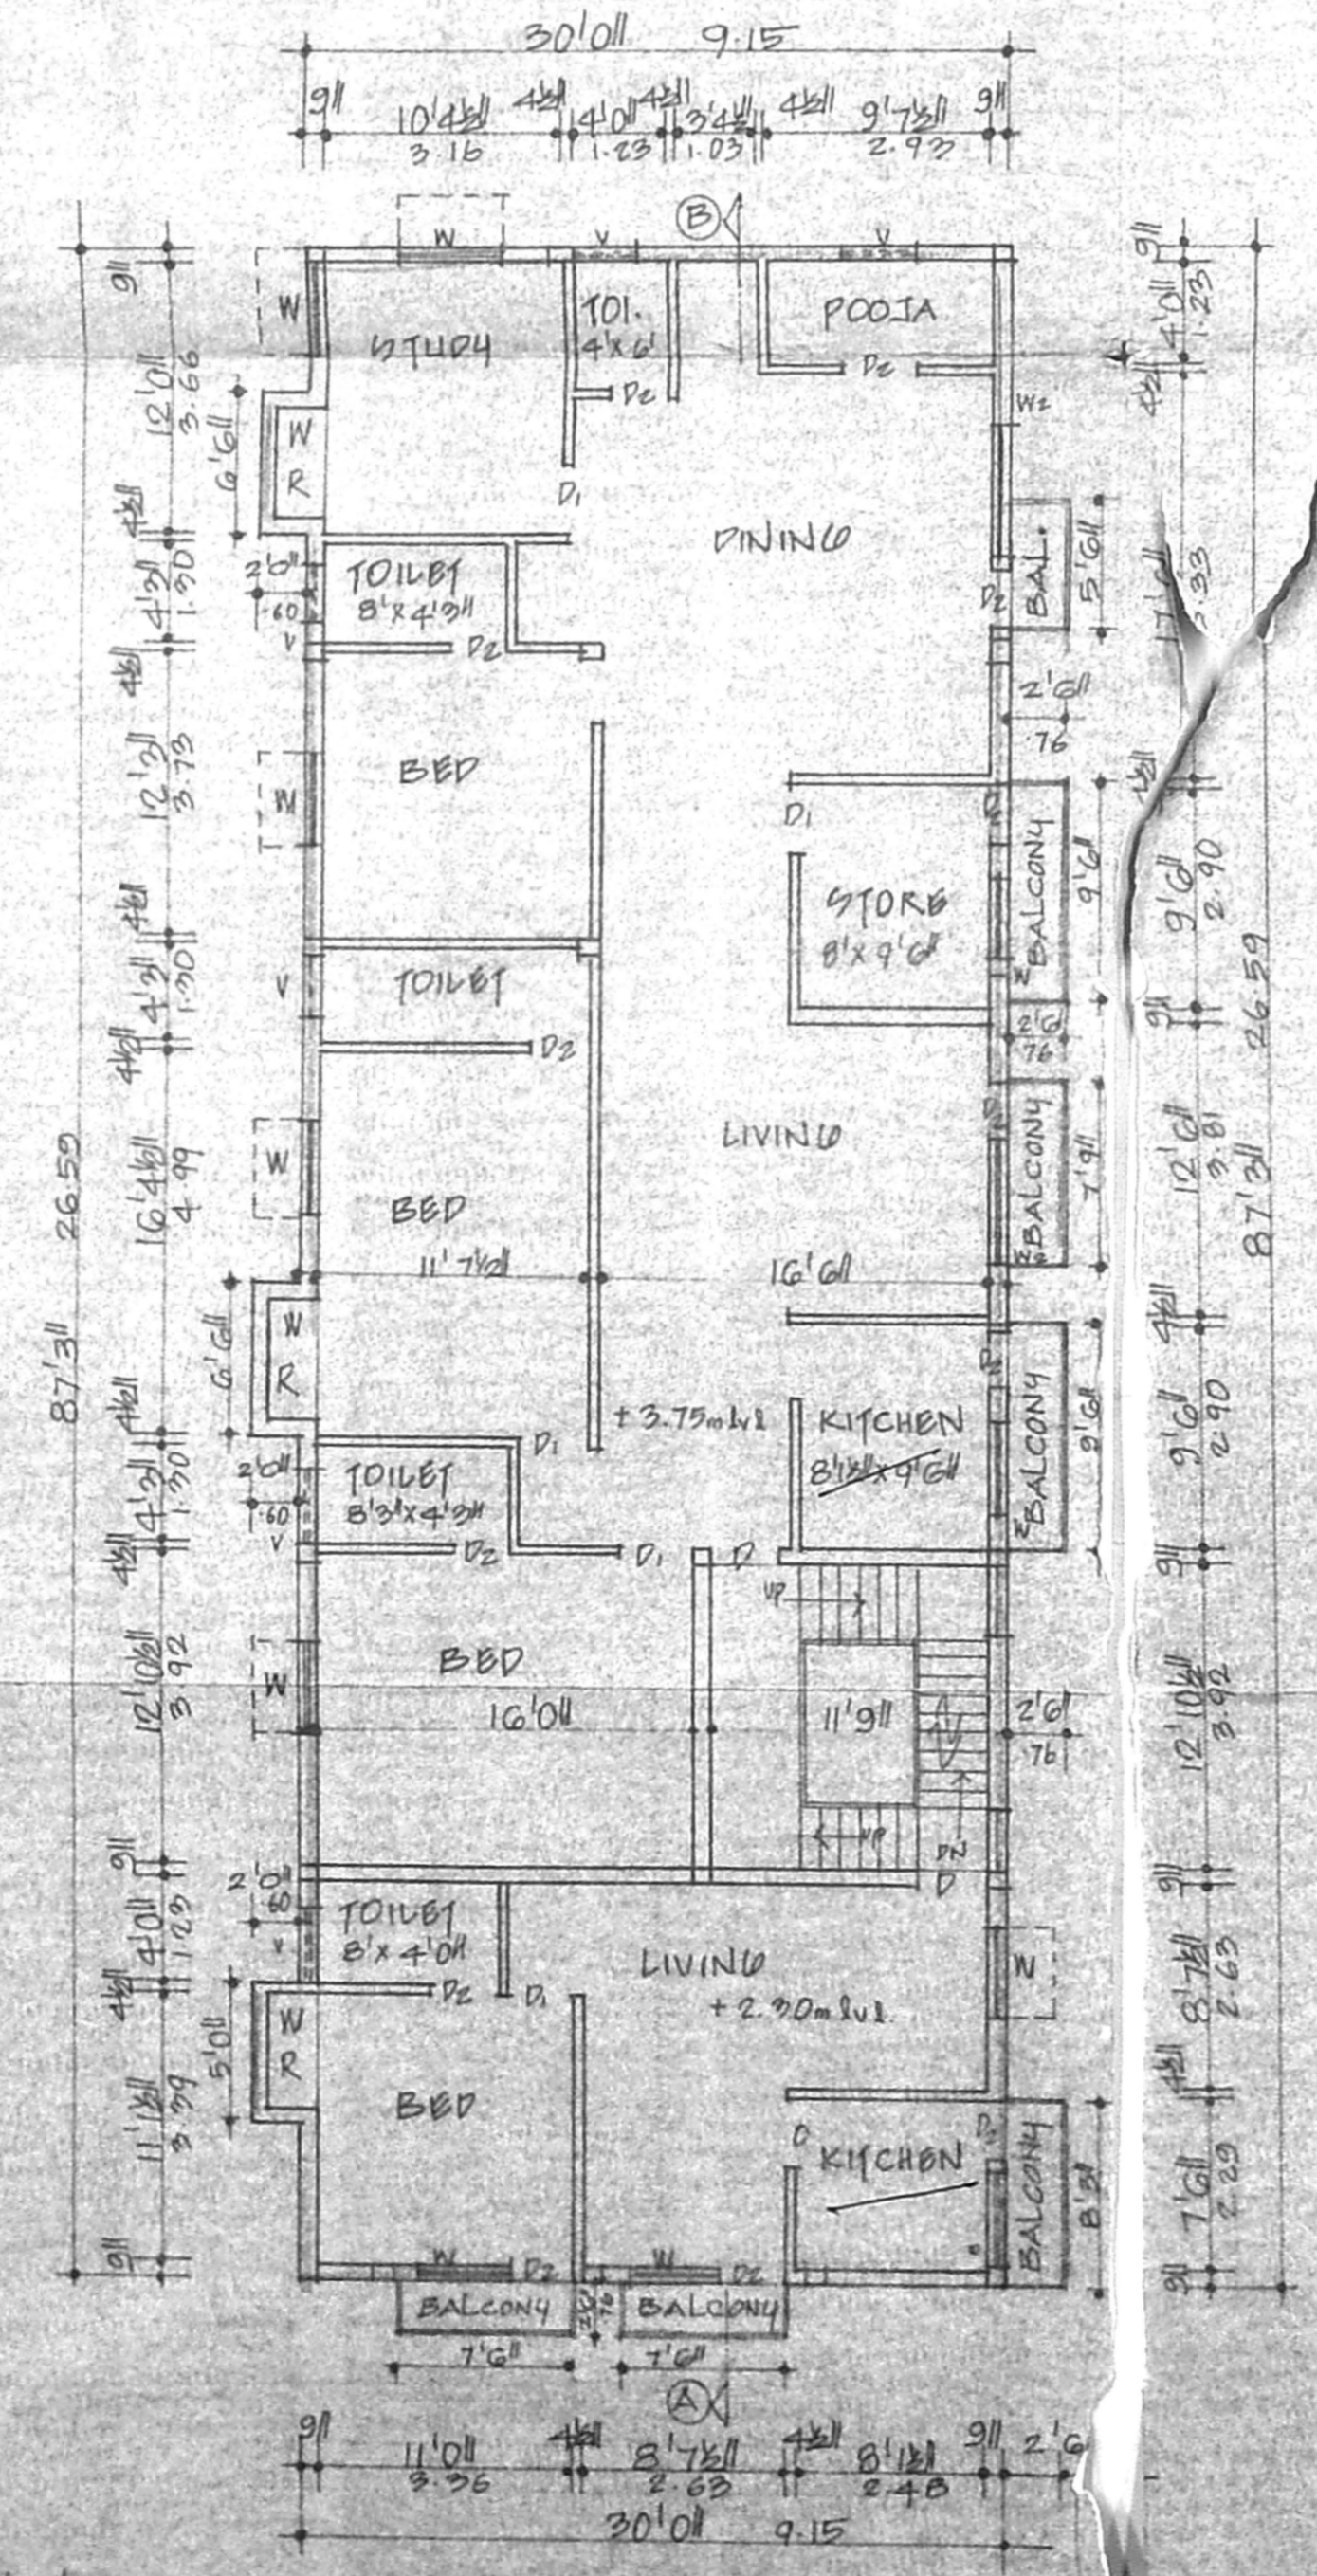

FIRST FLOOR PLAN

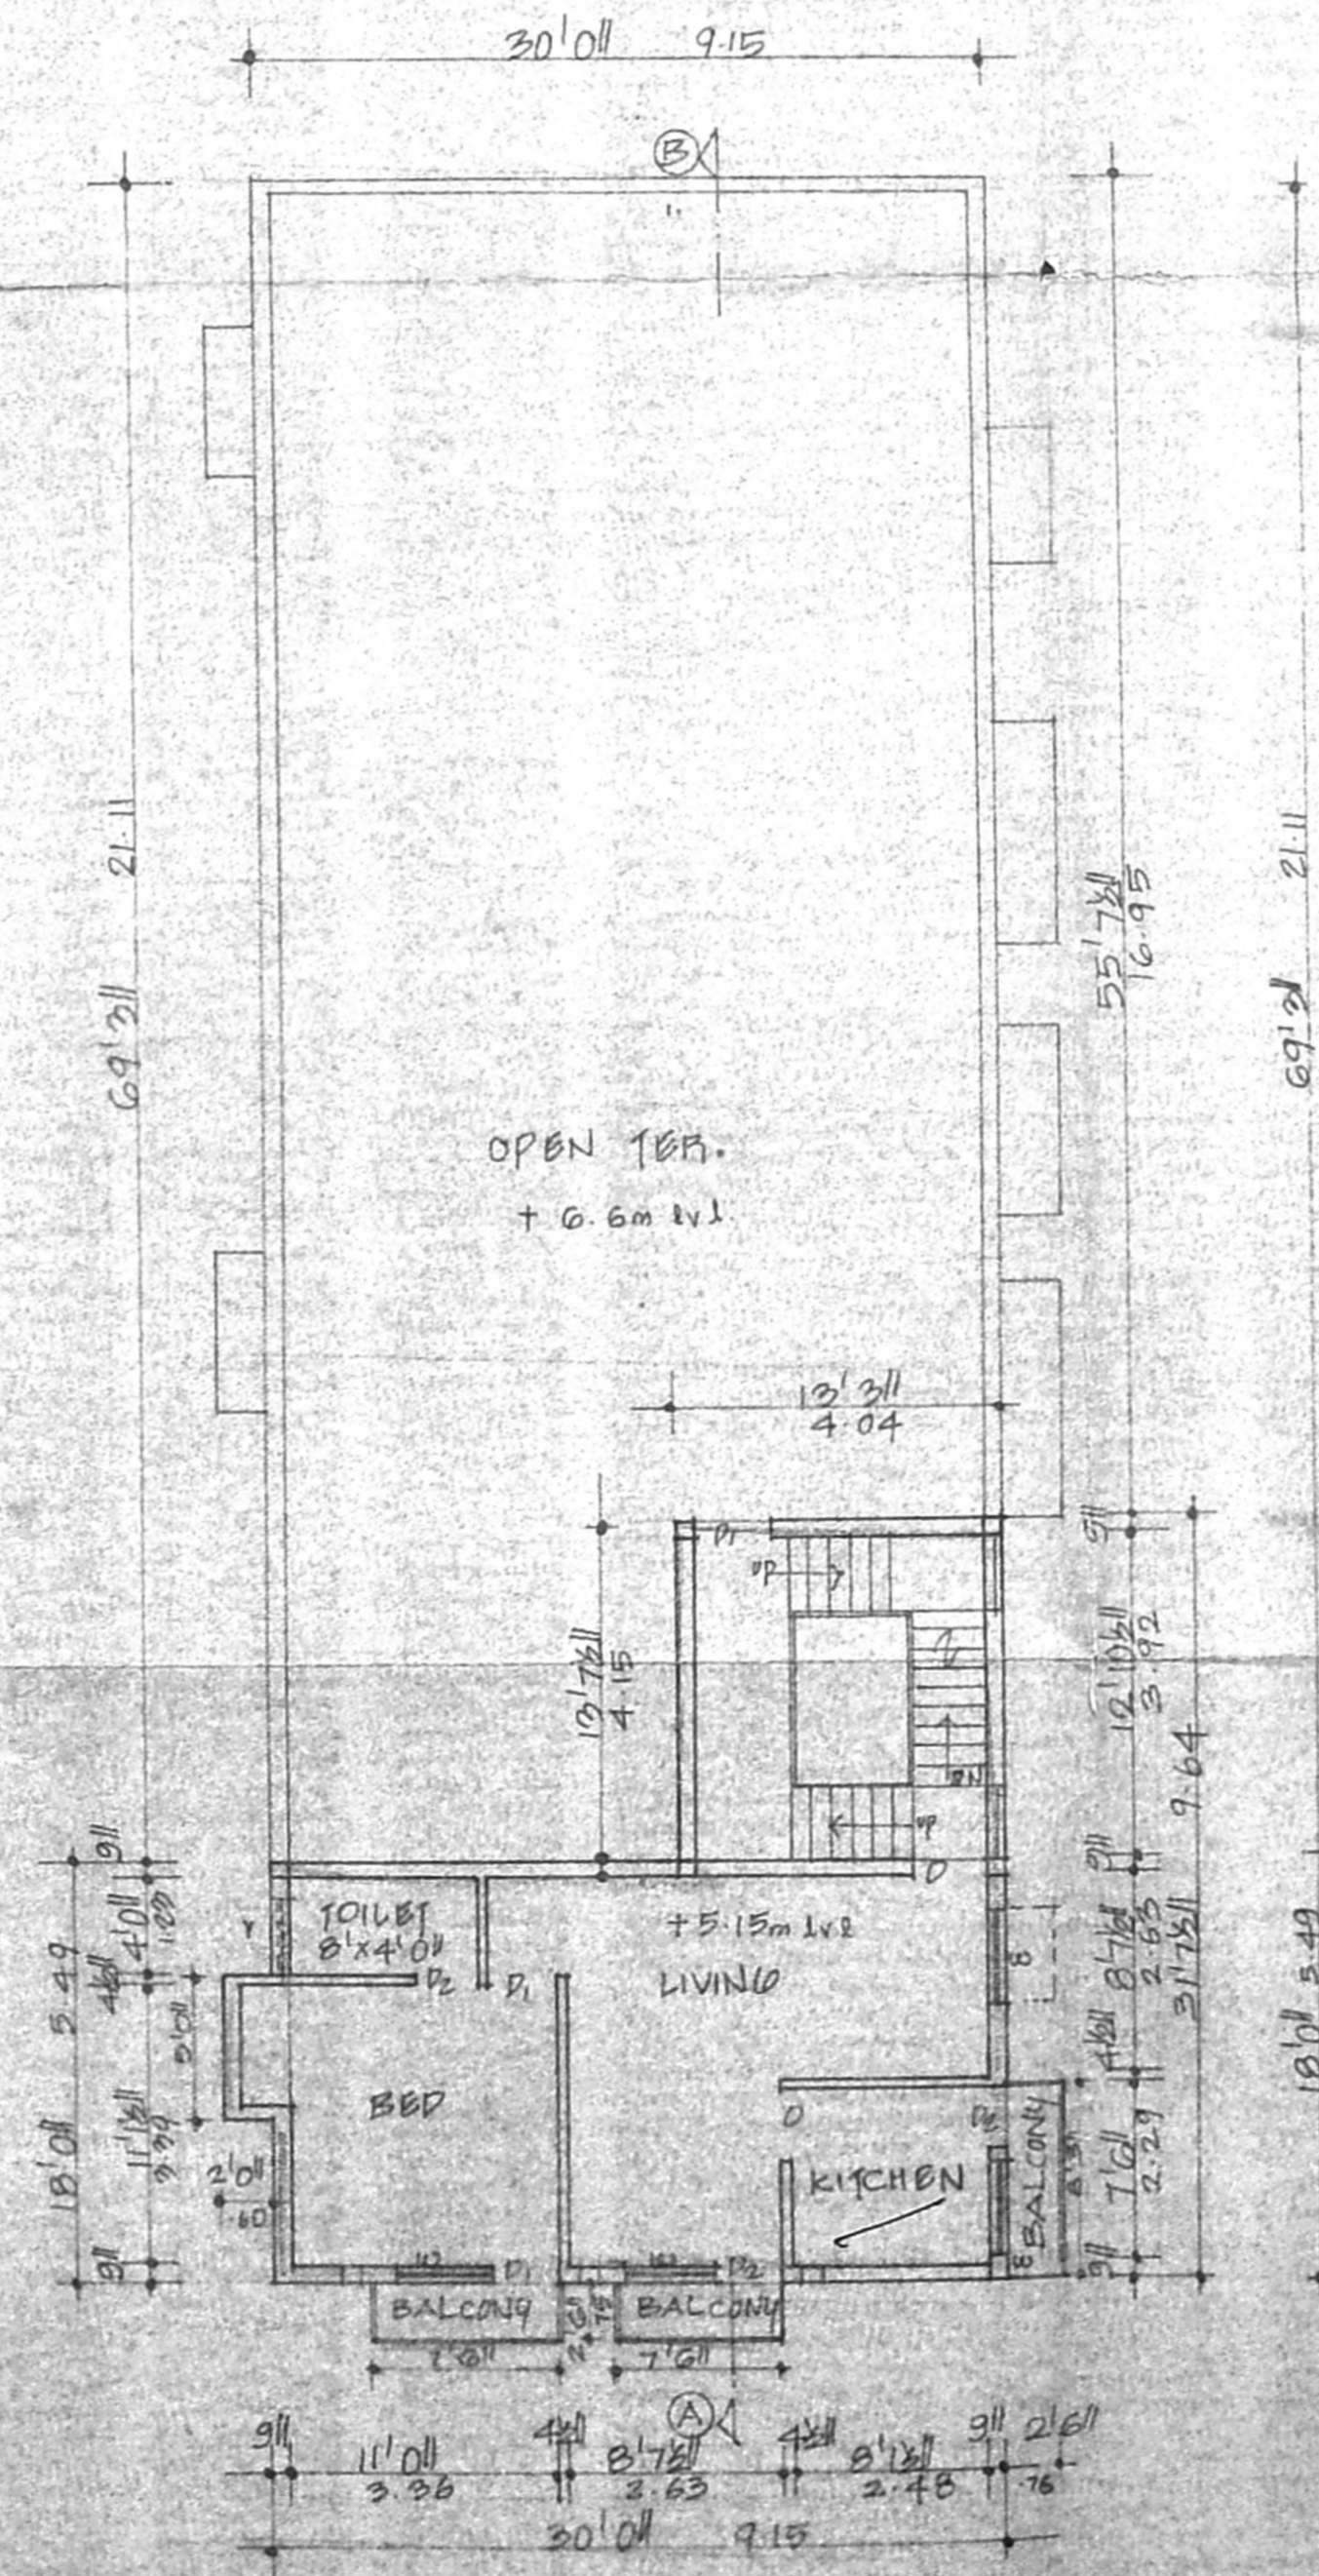

SECOND FLOOR PLAN PART

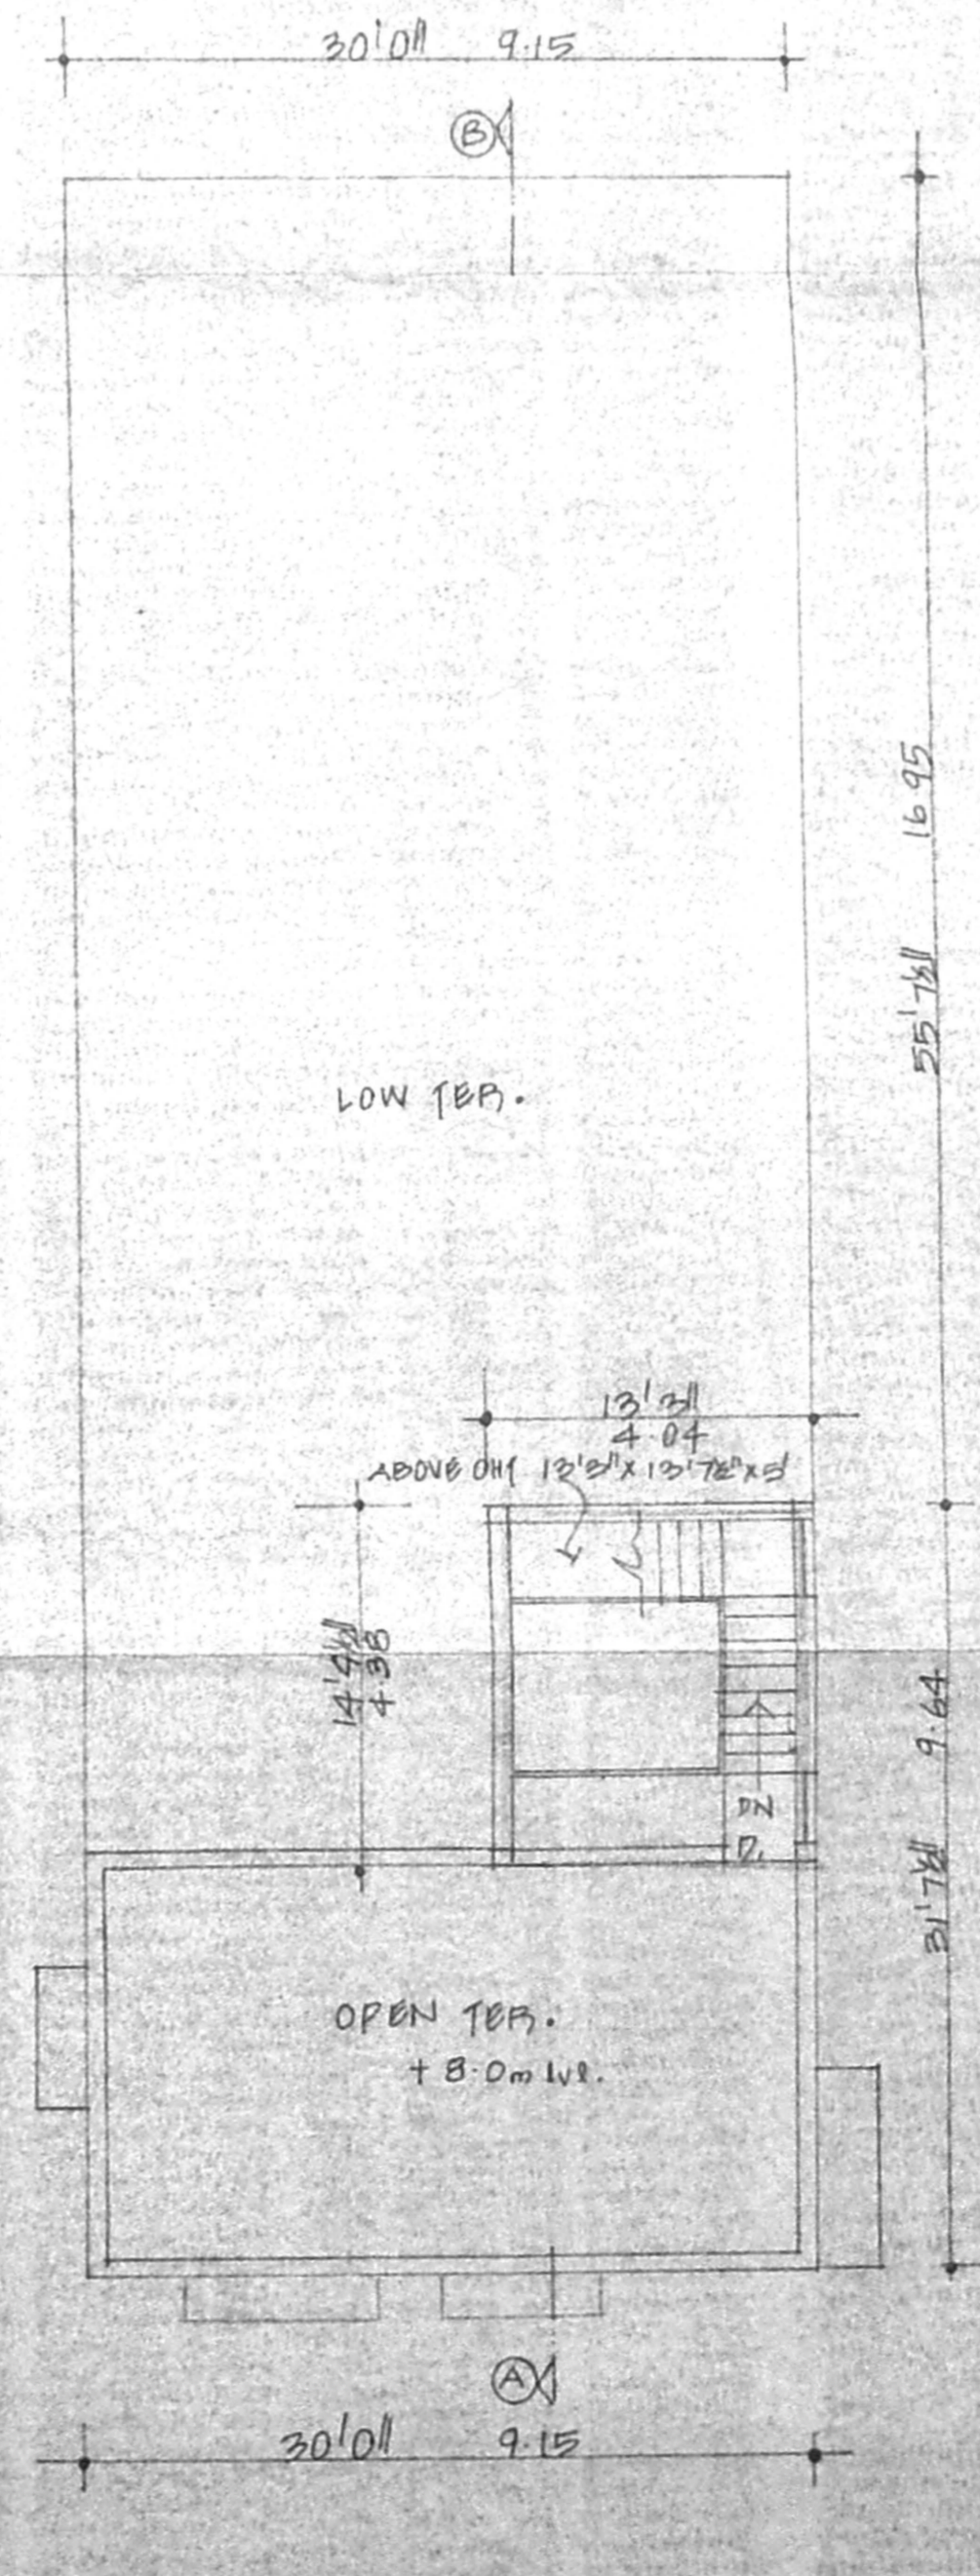

TERRACE FLOOR PLAN

