




ELEVATION

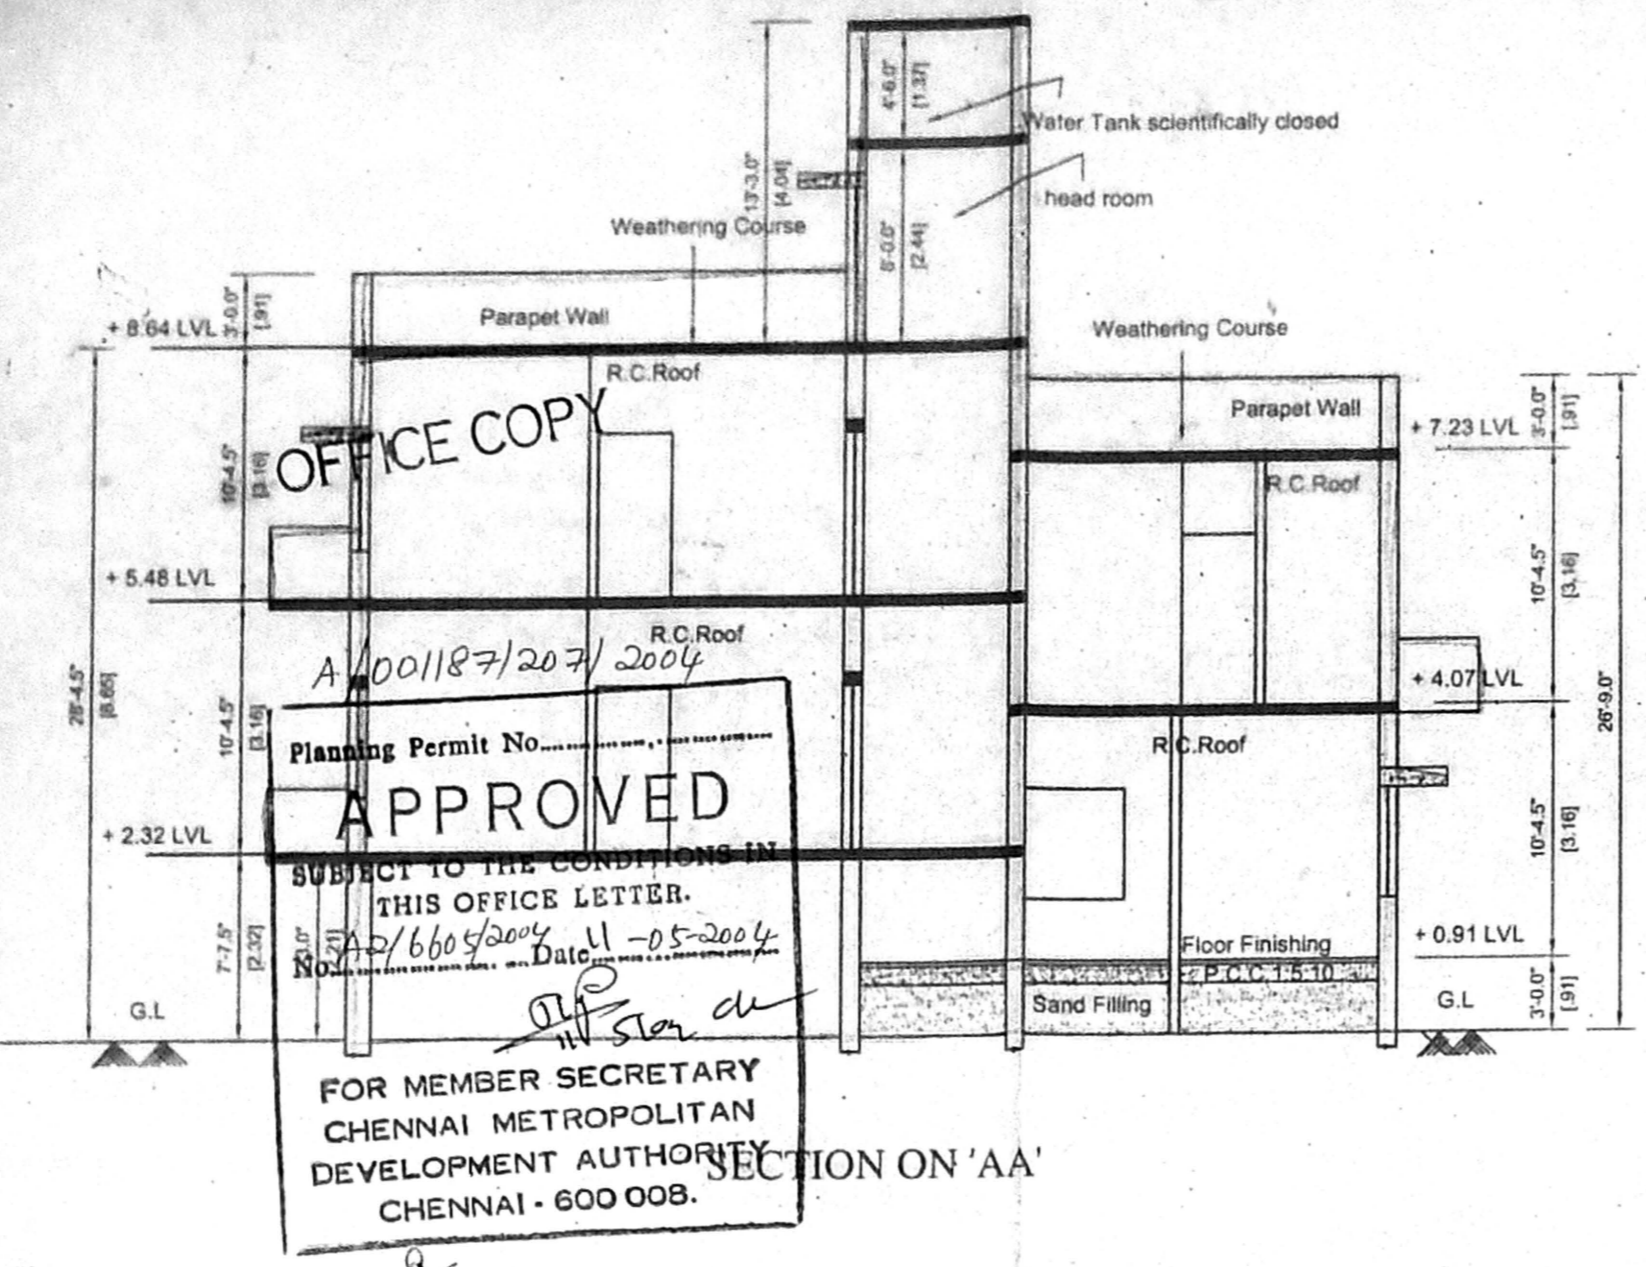


OFFICE COPY
 A/001187/207/2004
 Planning Permit No. 577/660/2004 Date 11-05-2004
APPROVED
 SUBJECT TO THE CONDITIONS IN THIS OFFICE LETTER.
 FOR MEMBER SECRETARY
 CHENNAI METROPOLITAN
 DEVELOPMENT AUTHORITY
 CHENNAI - 600 008.

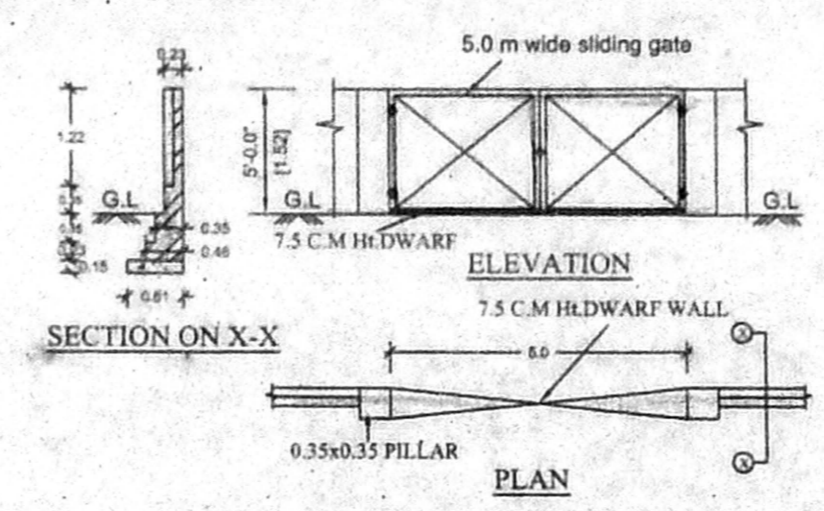


GATE & COMPOUND WALL DETAILS

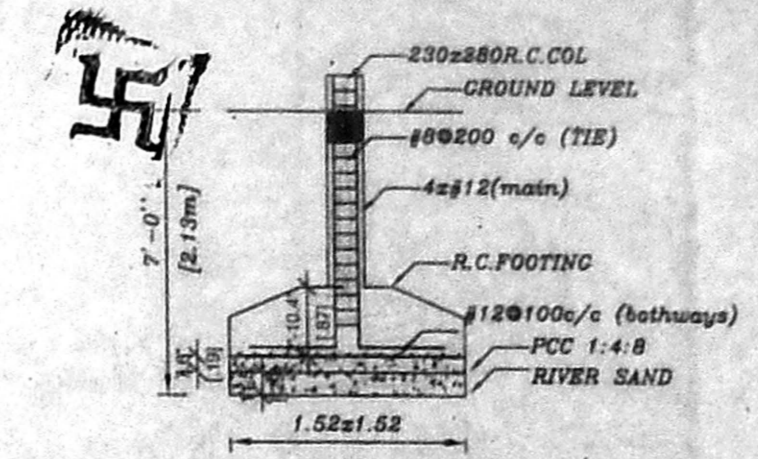

FOUNDATION DETAILS
 scale = 1:50

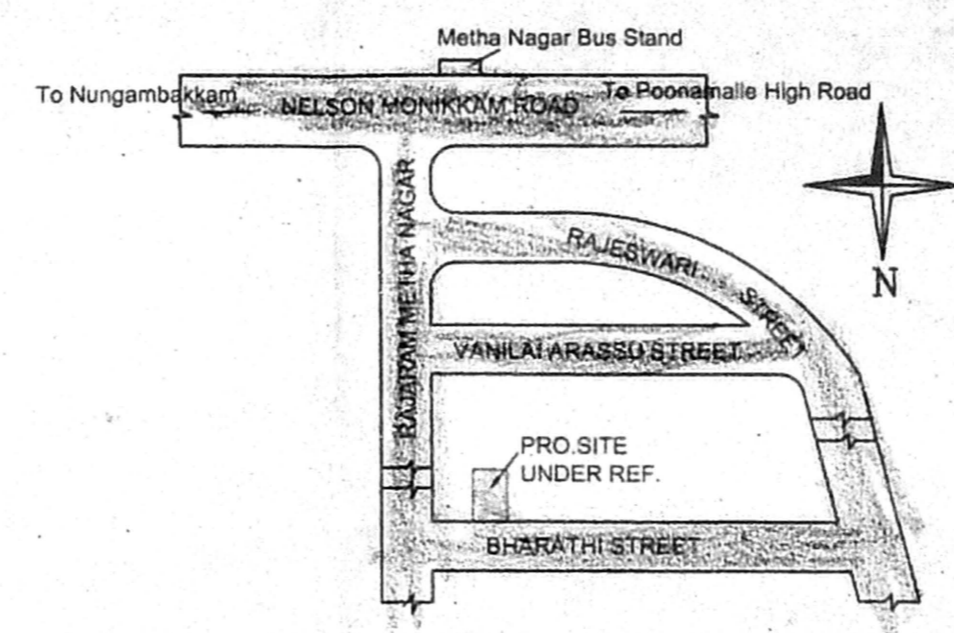

TOPO PLAN
 (NOT TO SCALE)

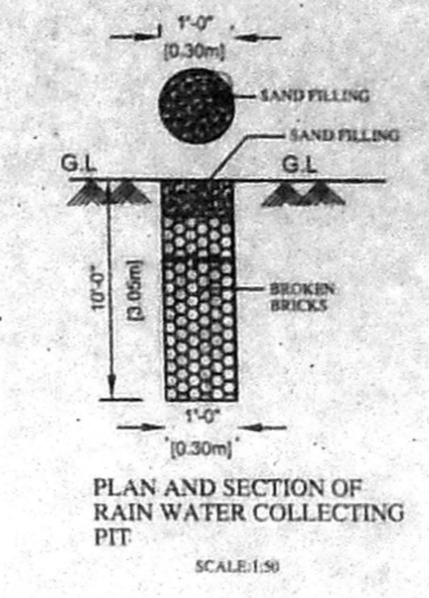

PLAN AND SECTION OF RAIN WATER COLLECTING PIT
 SCALE: 1:50

JOINERY DETAILS		
DESCRIPTION	QTY	UNIT
M.D. door	1.00	1.13
D1 door	0.91	1.13
D2 door	0.76	1.13
W window	1.83	1.37
W1 window	1.22	1.37
W2 window	1.22	0.91
V ventilator	0.60	0.91
J jally	1.82	1.52

- SPECIFICATIONS**
- Column foundation concrete bed of mix 1:0:10 and b.w in c.m 1:6
 - 2.230th b.w work in c.m 1:6 and 1:5th partition walls in c.m 1:6
 3. Ceramic tile 100x100 in all areas.
 4. Ceramic tile 100x100 in all areas.
 5. Weathering course in lime mortar with two course of pressed tiles.
 6. Plastering in c.m 1:4 in all faces of walls and distempers.

AREA STATEMENT		
	(sq.m)	(sq.ft.)
Plot Area	214.88	2310.00
Ground floor	80.84	862.50
Silt Parking	55.78	600.00
First floor	132.26	1423.22
Second floor [Part]	85.53	920.34
Head Room	11.50	123.75
Total Proposed area	278.44	2956.06
Plot Coverage	82.58 %	
F.S.I	1.29	

COLOUR INDEX	
Proposed Road	
Boundary of site	

PLAN SHOWING THE PROPOSED RESIDENTIAL BUILDING, AT PLOT NO.70, DOOR NO. (NEW NO.1, OLD NO.1), BHARATHIAR STREET, RAJARAM METHA NAGAR, AMINIKARAI, CHENNAI-29, IN S.NO 1 part, T.S.NO.46 BLOCK NO.18, VADA AGARAM VILLAGE, EGMORE - NUNGAMBAKKAM TALUK, CHENNAI CORP.DN. NO. 73, ZONE NO.V APPROVED LAYOUT NO.LPA/DTP NO.15/63.


all dimensions are in metre centimetre and feet inches
 scale = 1:100 date 2.03.2004

HAVEN PLANNERS
 20/81, Ilindley second street
 T.Nagar chennai-600 017
 Phone :24335667, Cell :9444021197.


signature of owner

signature of licenced surveyor


 T. LANIEN
 Consulting Civil Engineer,
 Licenced Surveyor-Class-II No.495
 Corporation of Chennai
 No.31/11, Madley Second S.
 T. Nagar, Chennai-600 017.

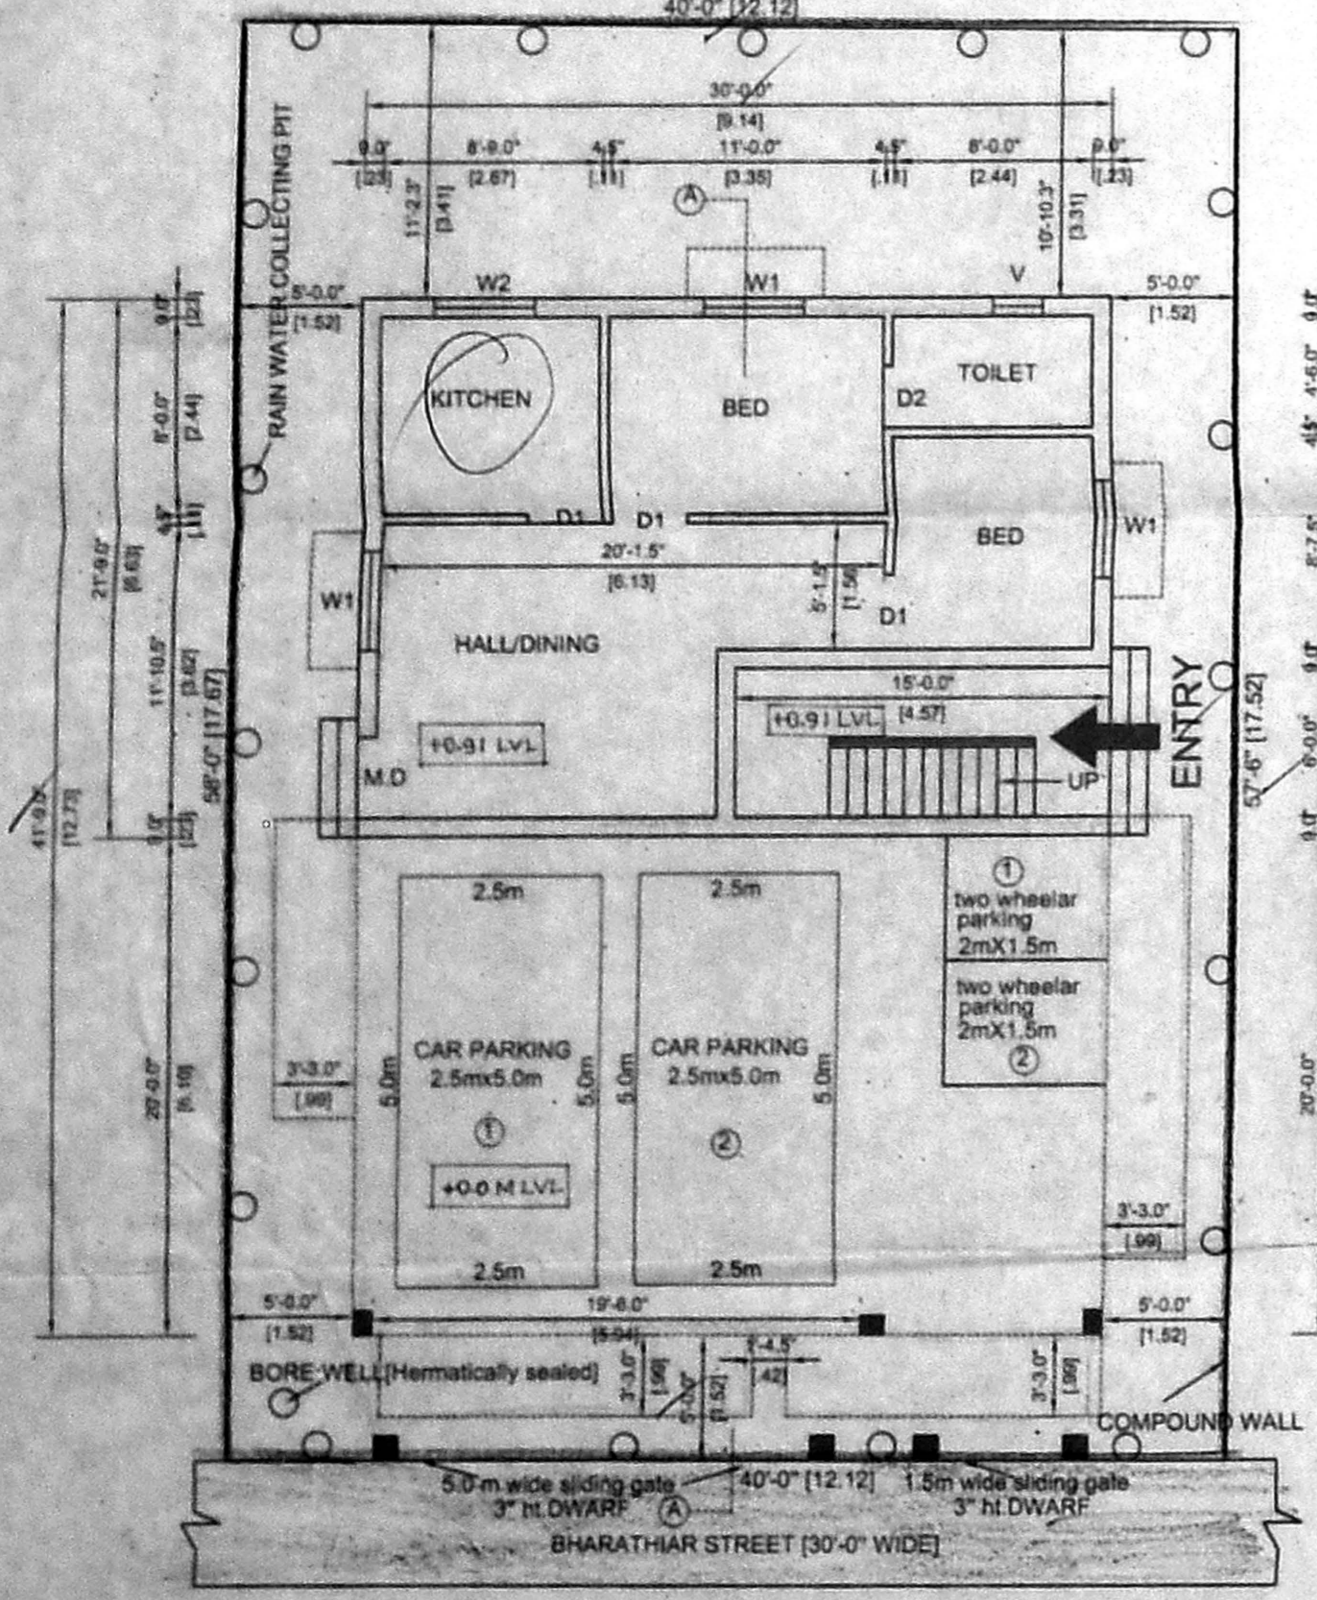


SITE CUM STILT CUM GROUND FLOOR PLAN

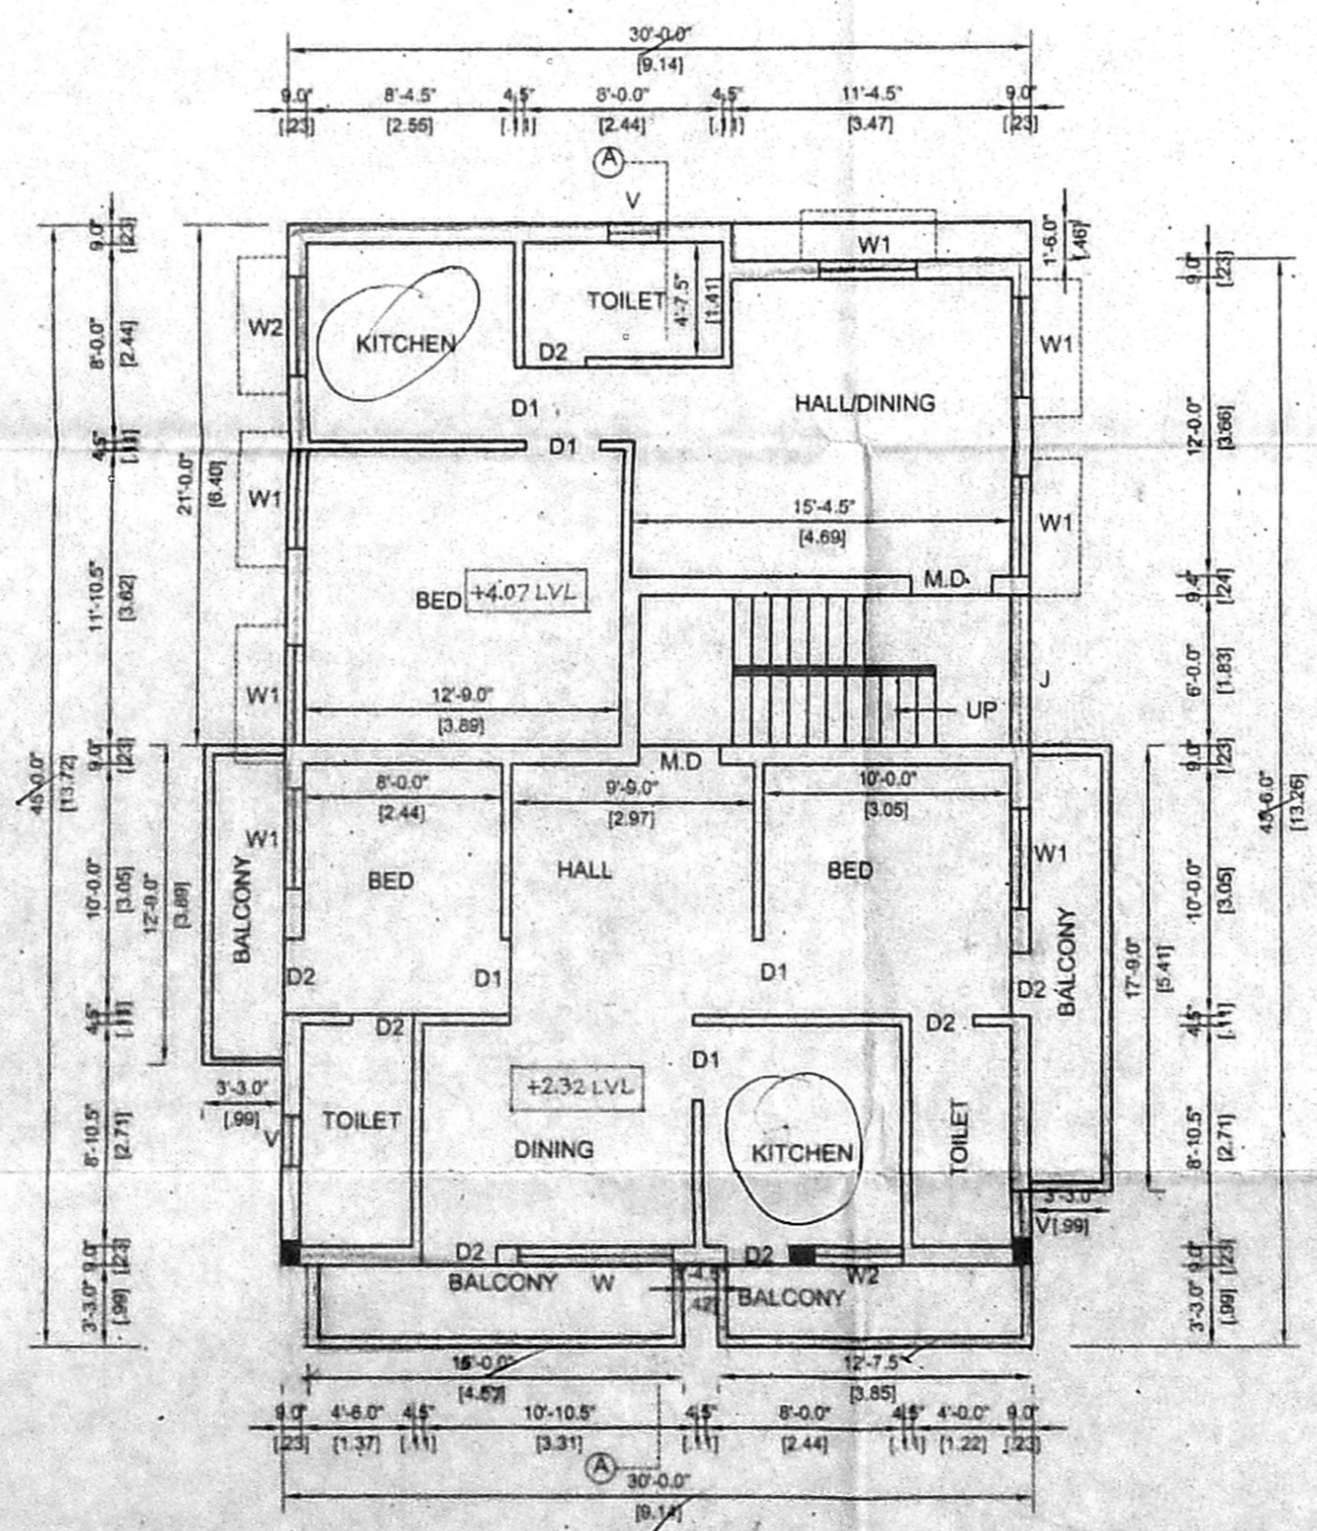

FIRST FLOOR PLAN

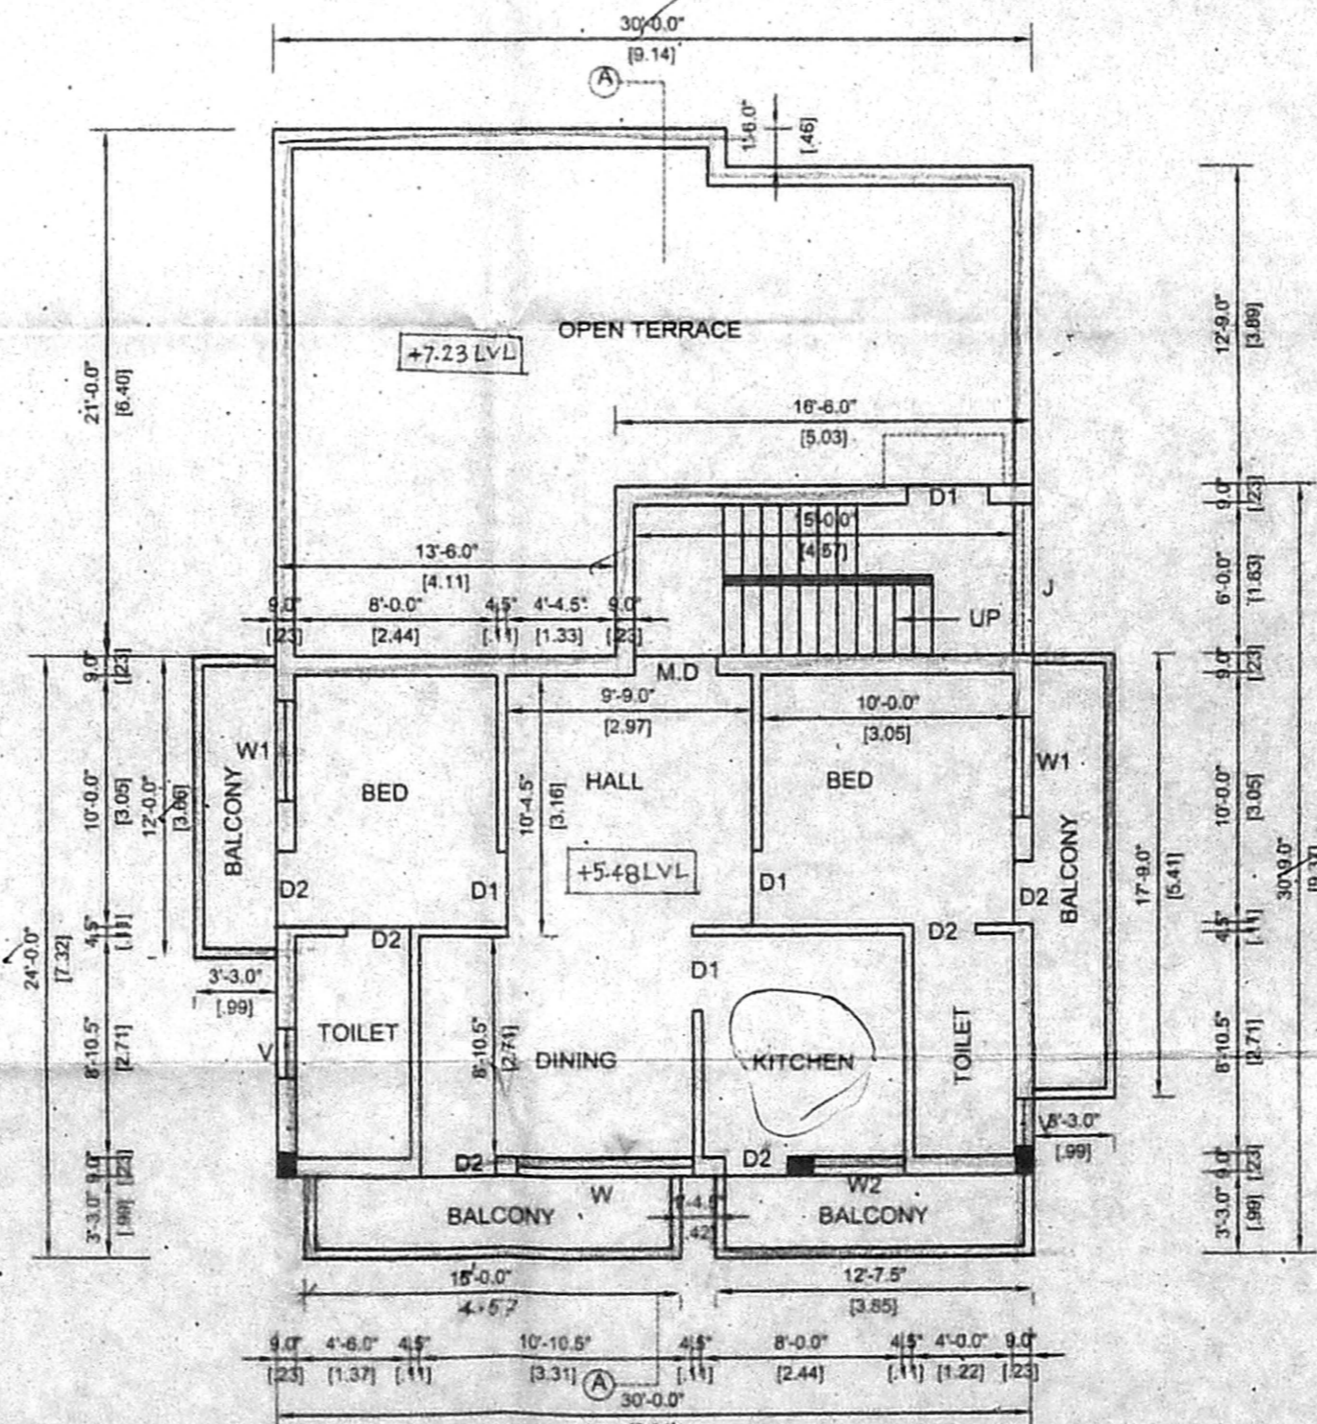

SECOND FLOOR PLAN [PART]

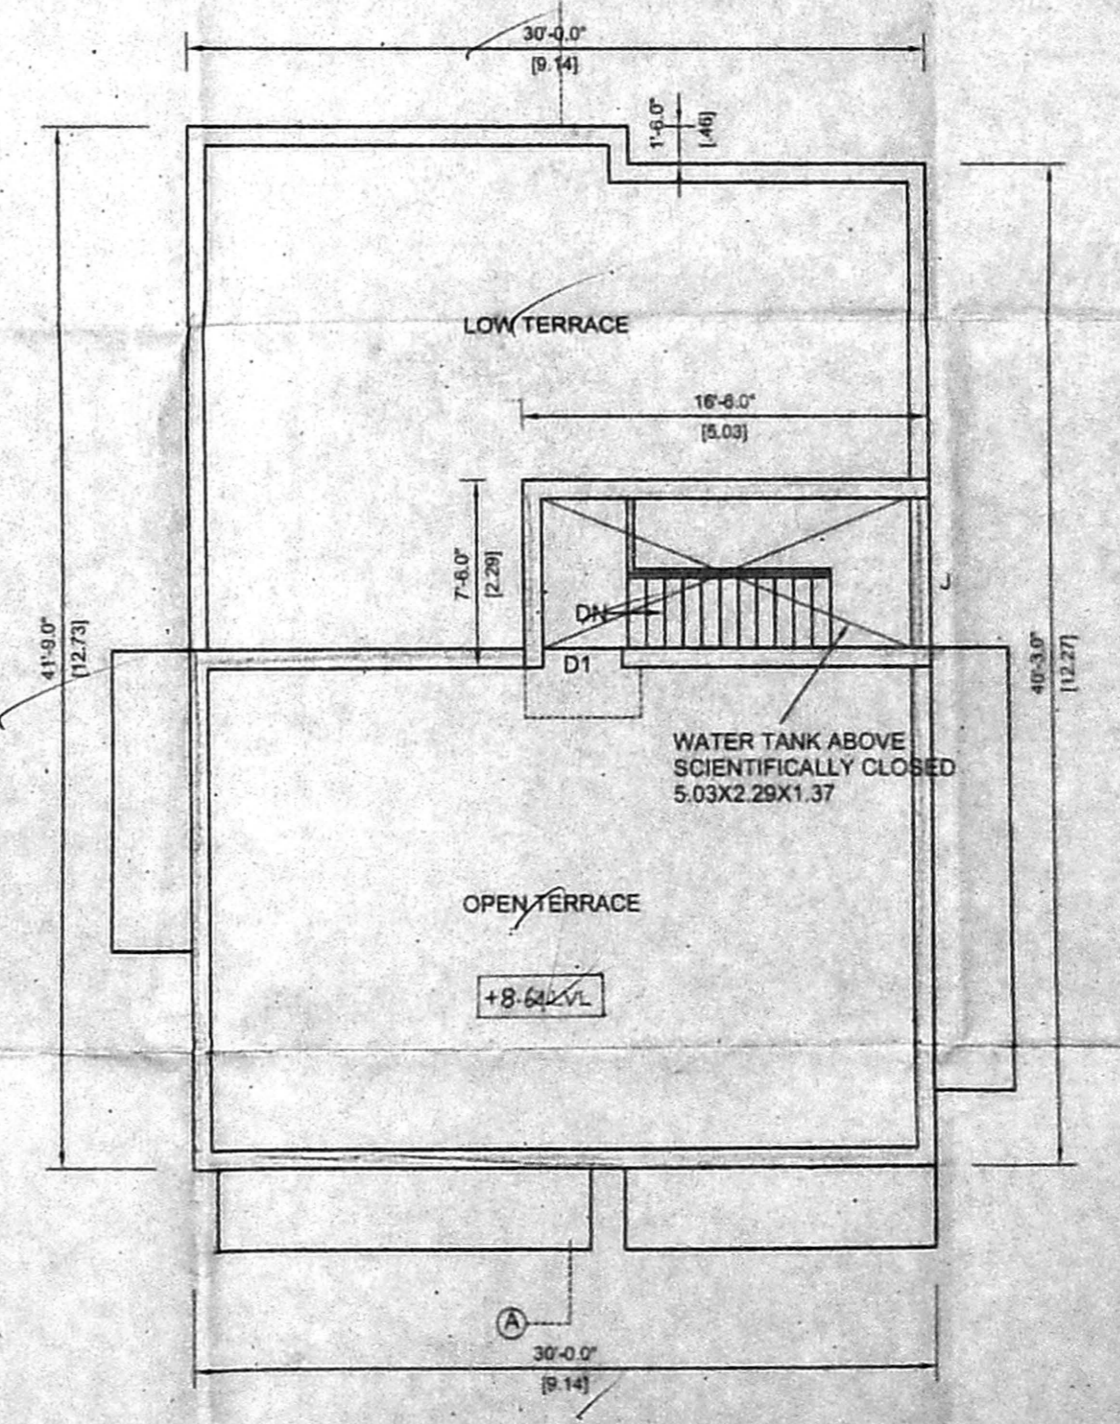

TERRACE FLOOR PLAN