



DEMOLITION SANCTIONED - D10/DA/196/2004
DATED: 23.03.2004.

PROPOSED RESIDENTIAL BUILDING AT DOOR No.1,
MADHA CHURCH ROAD BEARING OLD R.S No.4484,
NEW R.S No.4483/18, BLOCK No.99, MANDAVELI, CHENNAI-28.
MYLAPORE - TRIPPLICANE TALUK.


ZONE - X, DIVISION No.150

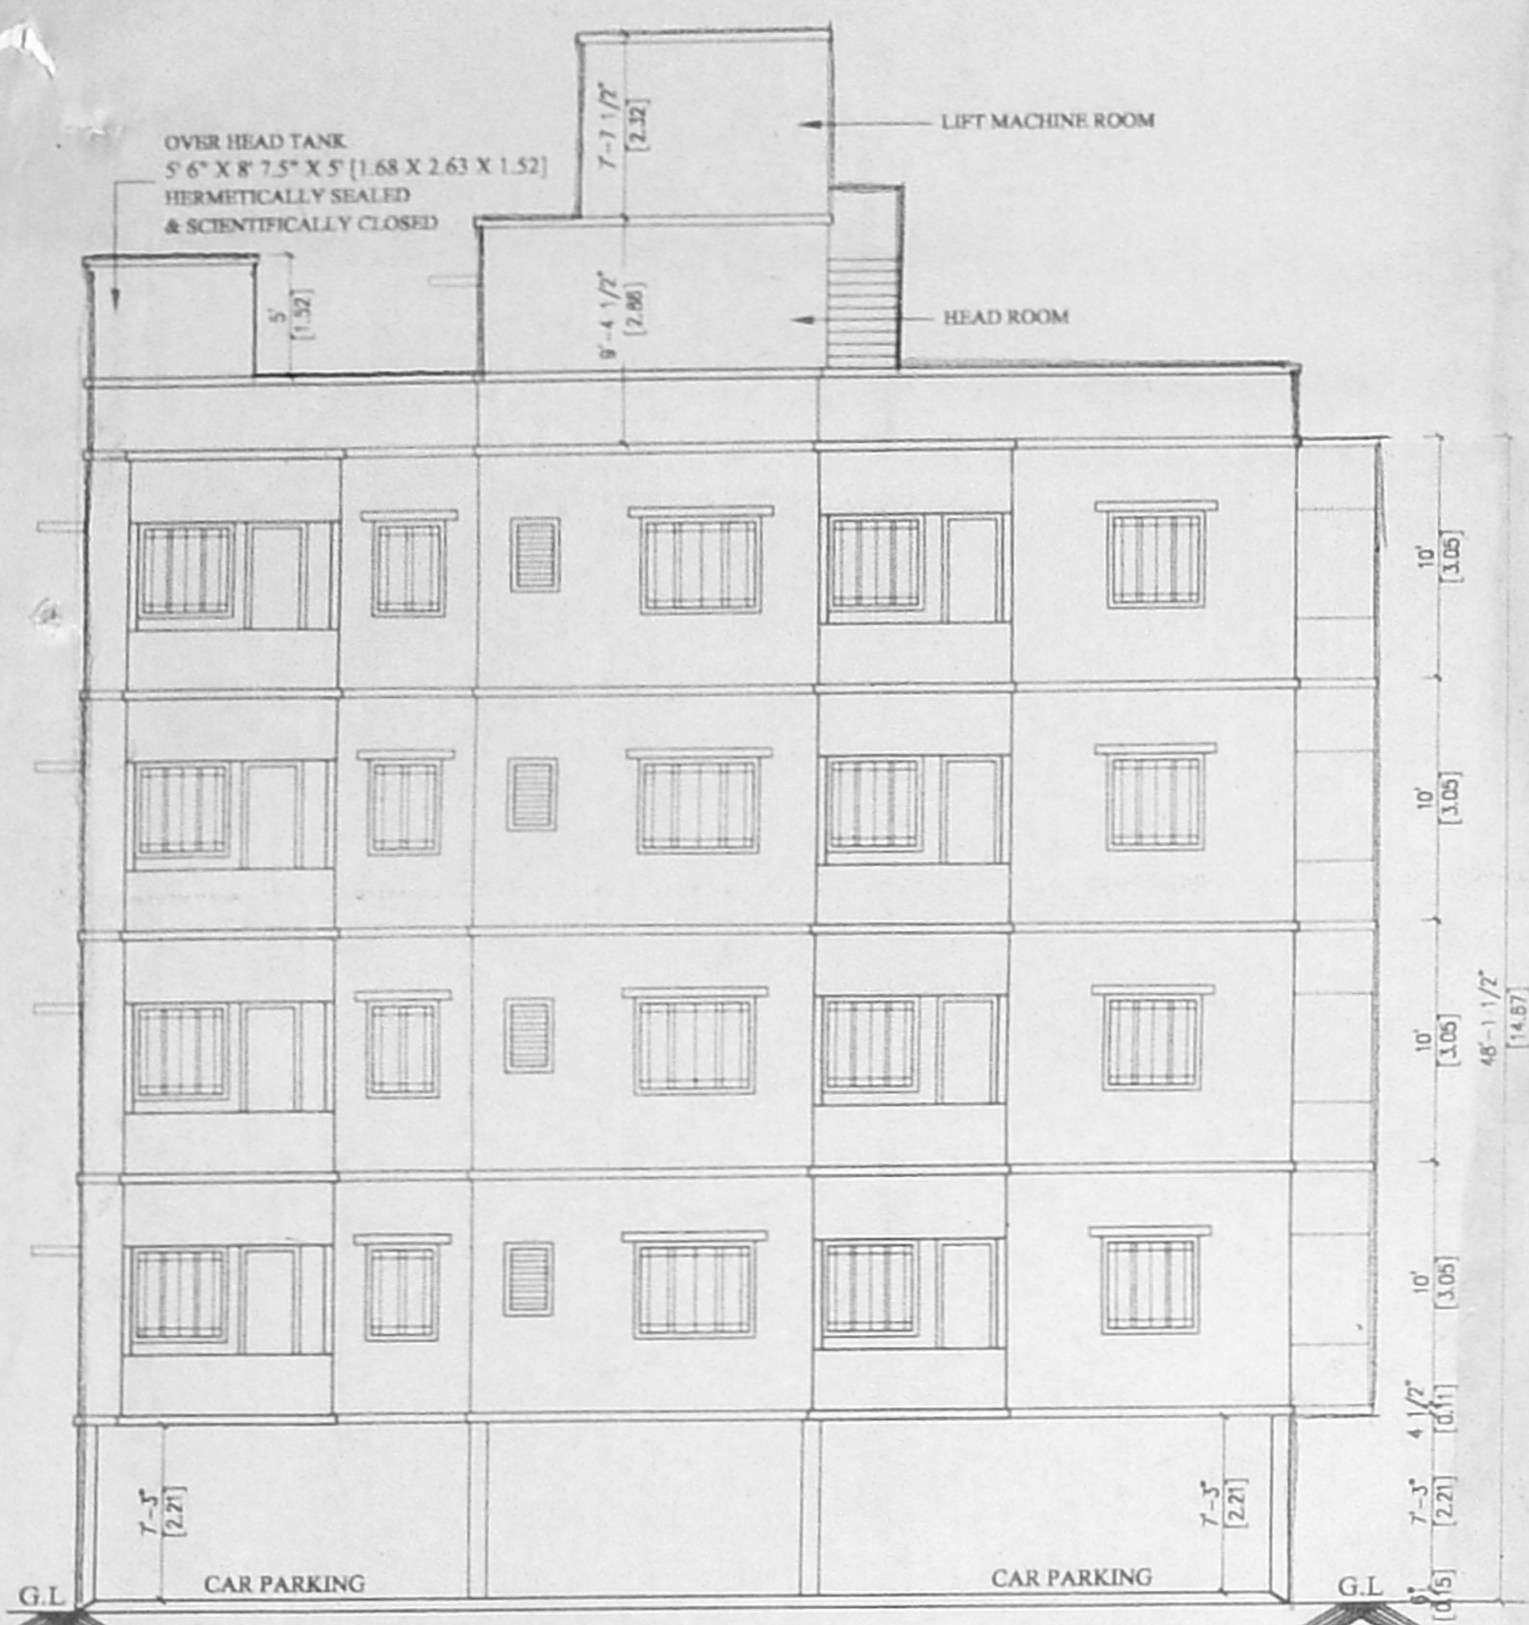


FRONT ELEVATION

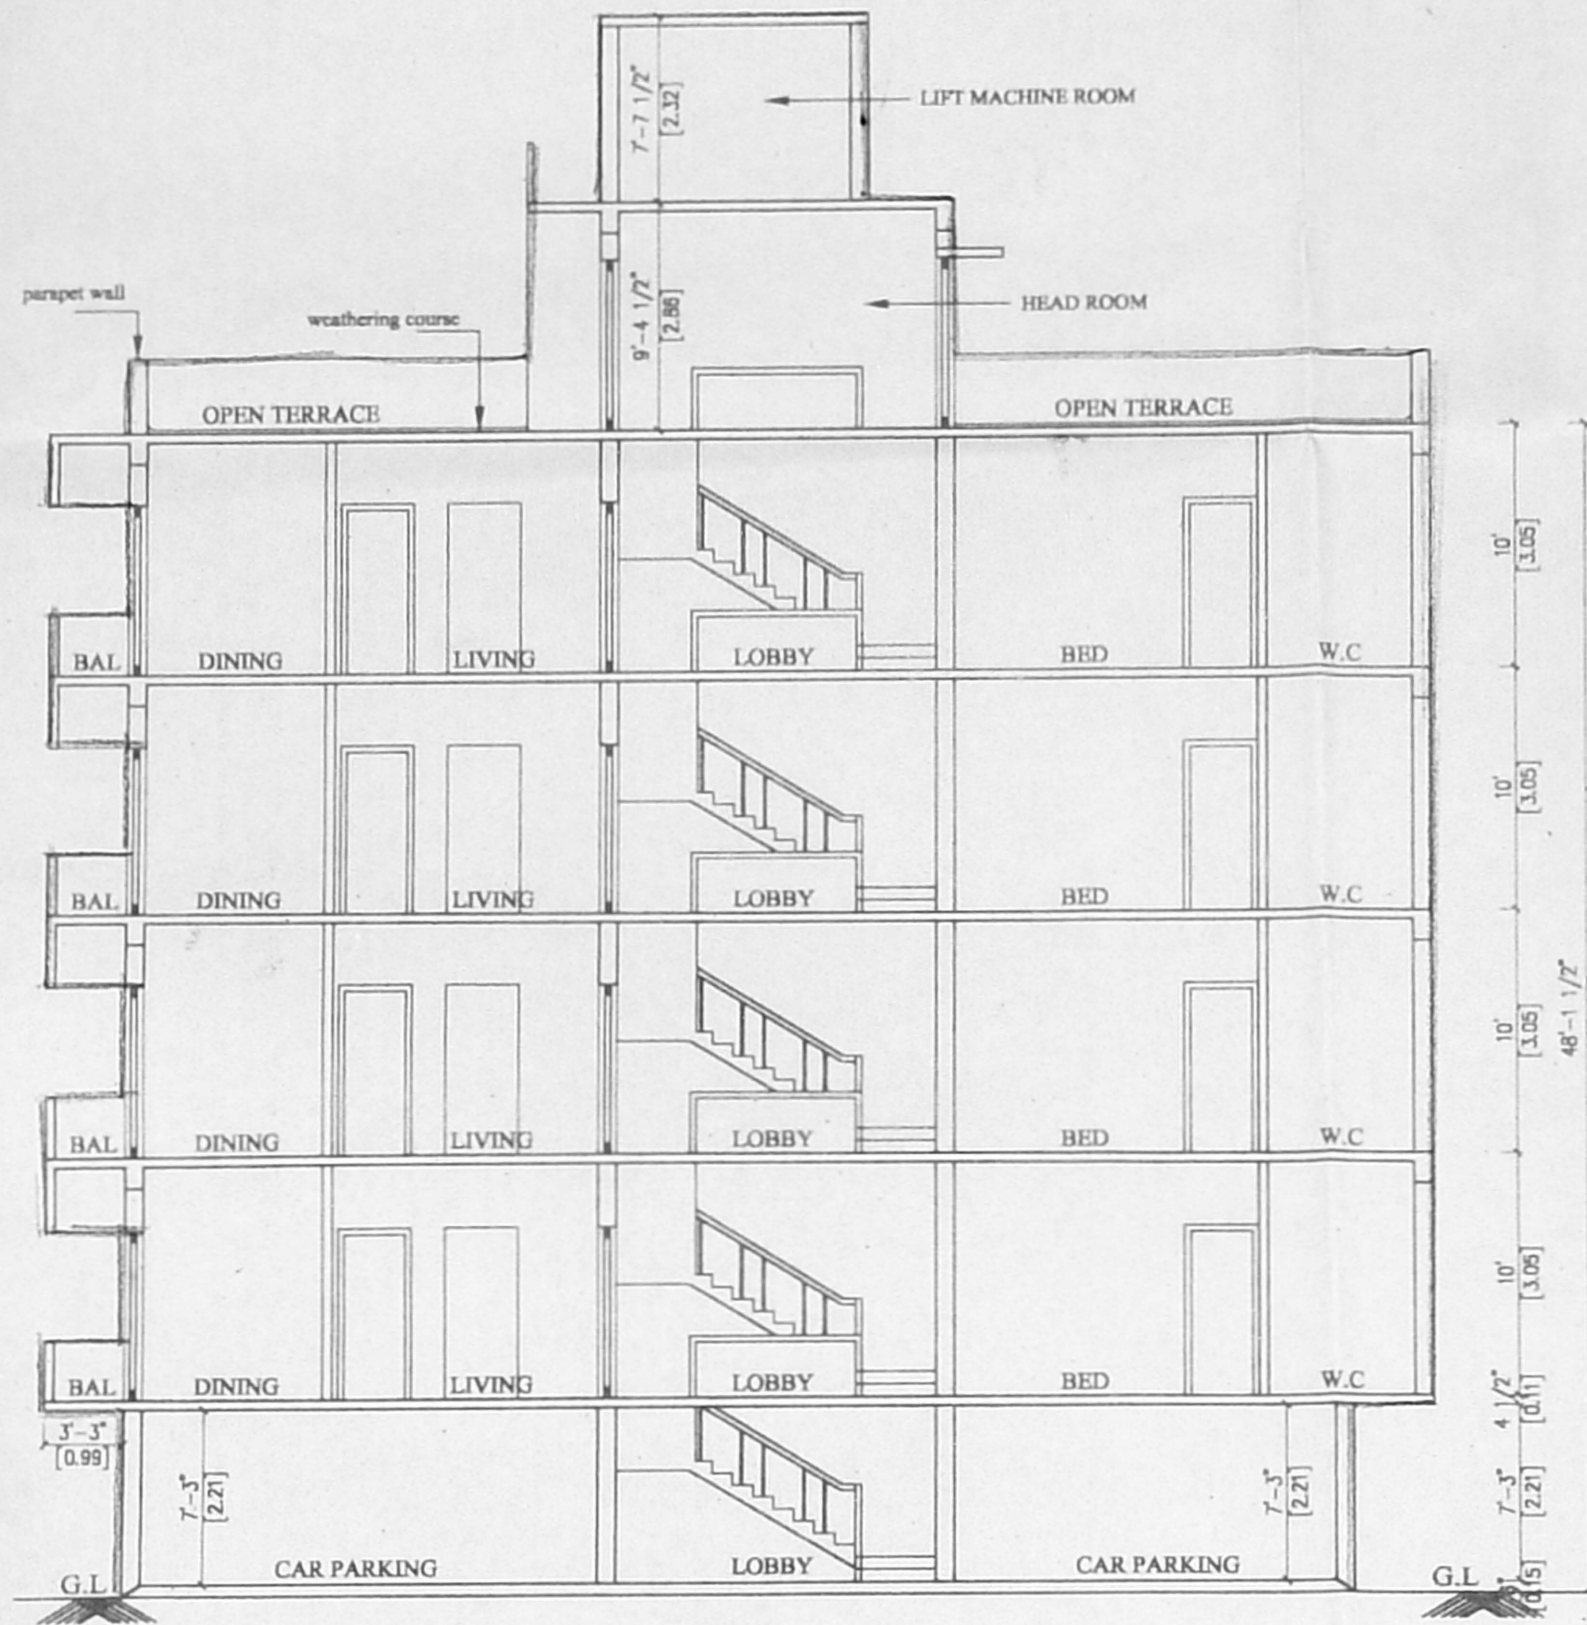


SECTION AT "AA"

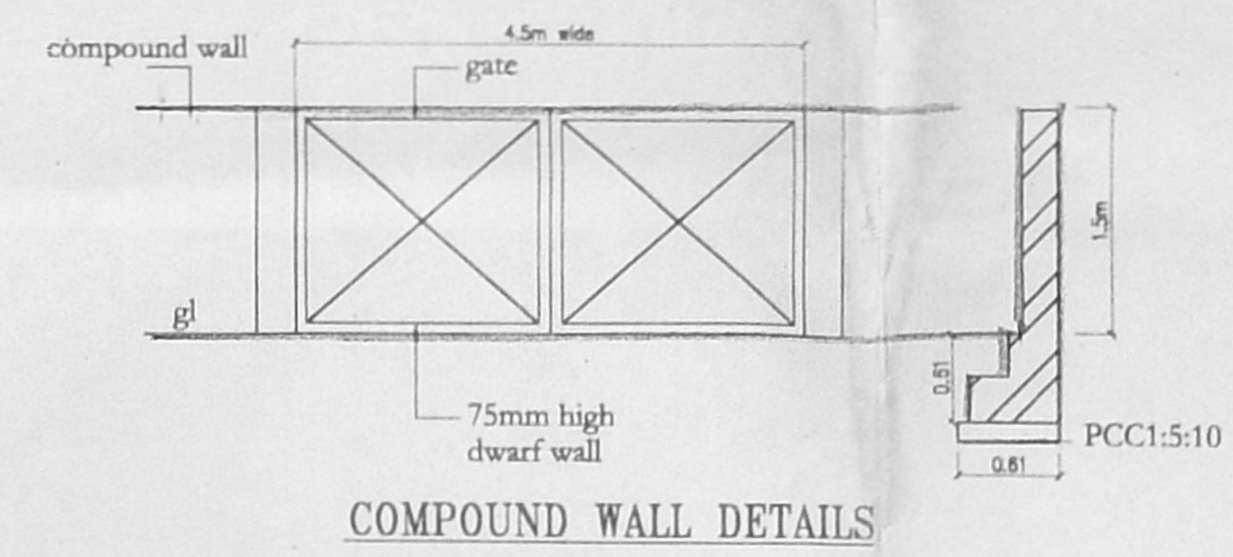

COMPOUND WALL DETAILS

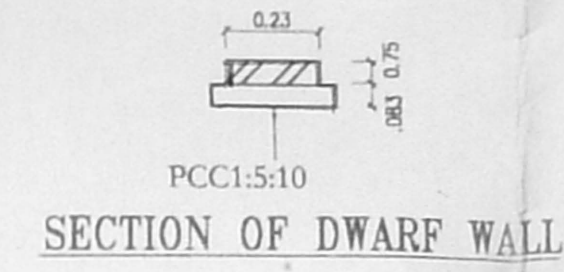


SECTION OF DWARF WALL

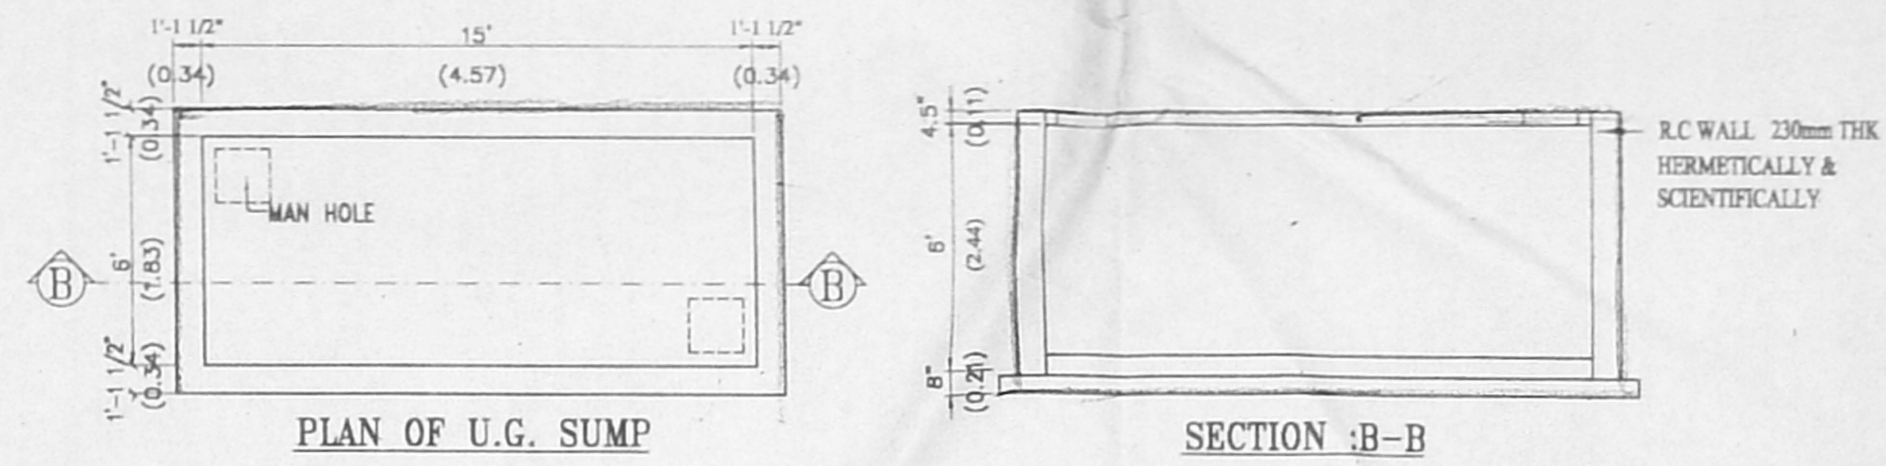


PLAN OF U.G. SUMP

SECTION B-B


SCHEDULE OF JOINERY				
TYPE	DESCRIPTION	SIZE		
MD	TEAK WOOD PANNELLED DOOR	3'6" X 7'0"	1.07 X 2.13	
D1	TEAK WOOD PANNELLED DOOR	3'0" X 7'0"	0.91 X 2.13	
D2	TEAK WOOD PANNELLED DOOR	2'6" X 7'0"	0.76 X 2.13	
W	HARD WOOD GLAZED WINDOW	3'0" X 4'0"	0.91 X 1.22	
W1	HARD WOOD GLAZED WINDOW	4'0" X 4'0"	1.22 X 1.22	
W2	HARD WOOD GLAZED WINDOW	5'0" X 4'0"	1.52 X 1.22	
FW	HARD WOOD GLAZED WINDOW	4'0" X 6'0"	1.22 X 1.82	
KW	KITCHEN WINDOW	4'0" X 3'6"	1.22 X 1.07	
V	VENTILATOR	2'0" X 3'0"	0.61 X 0.91	

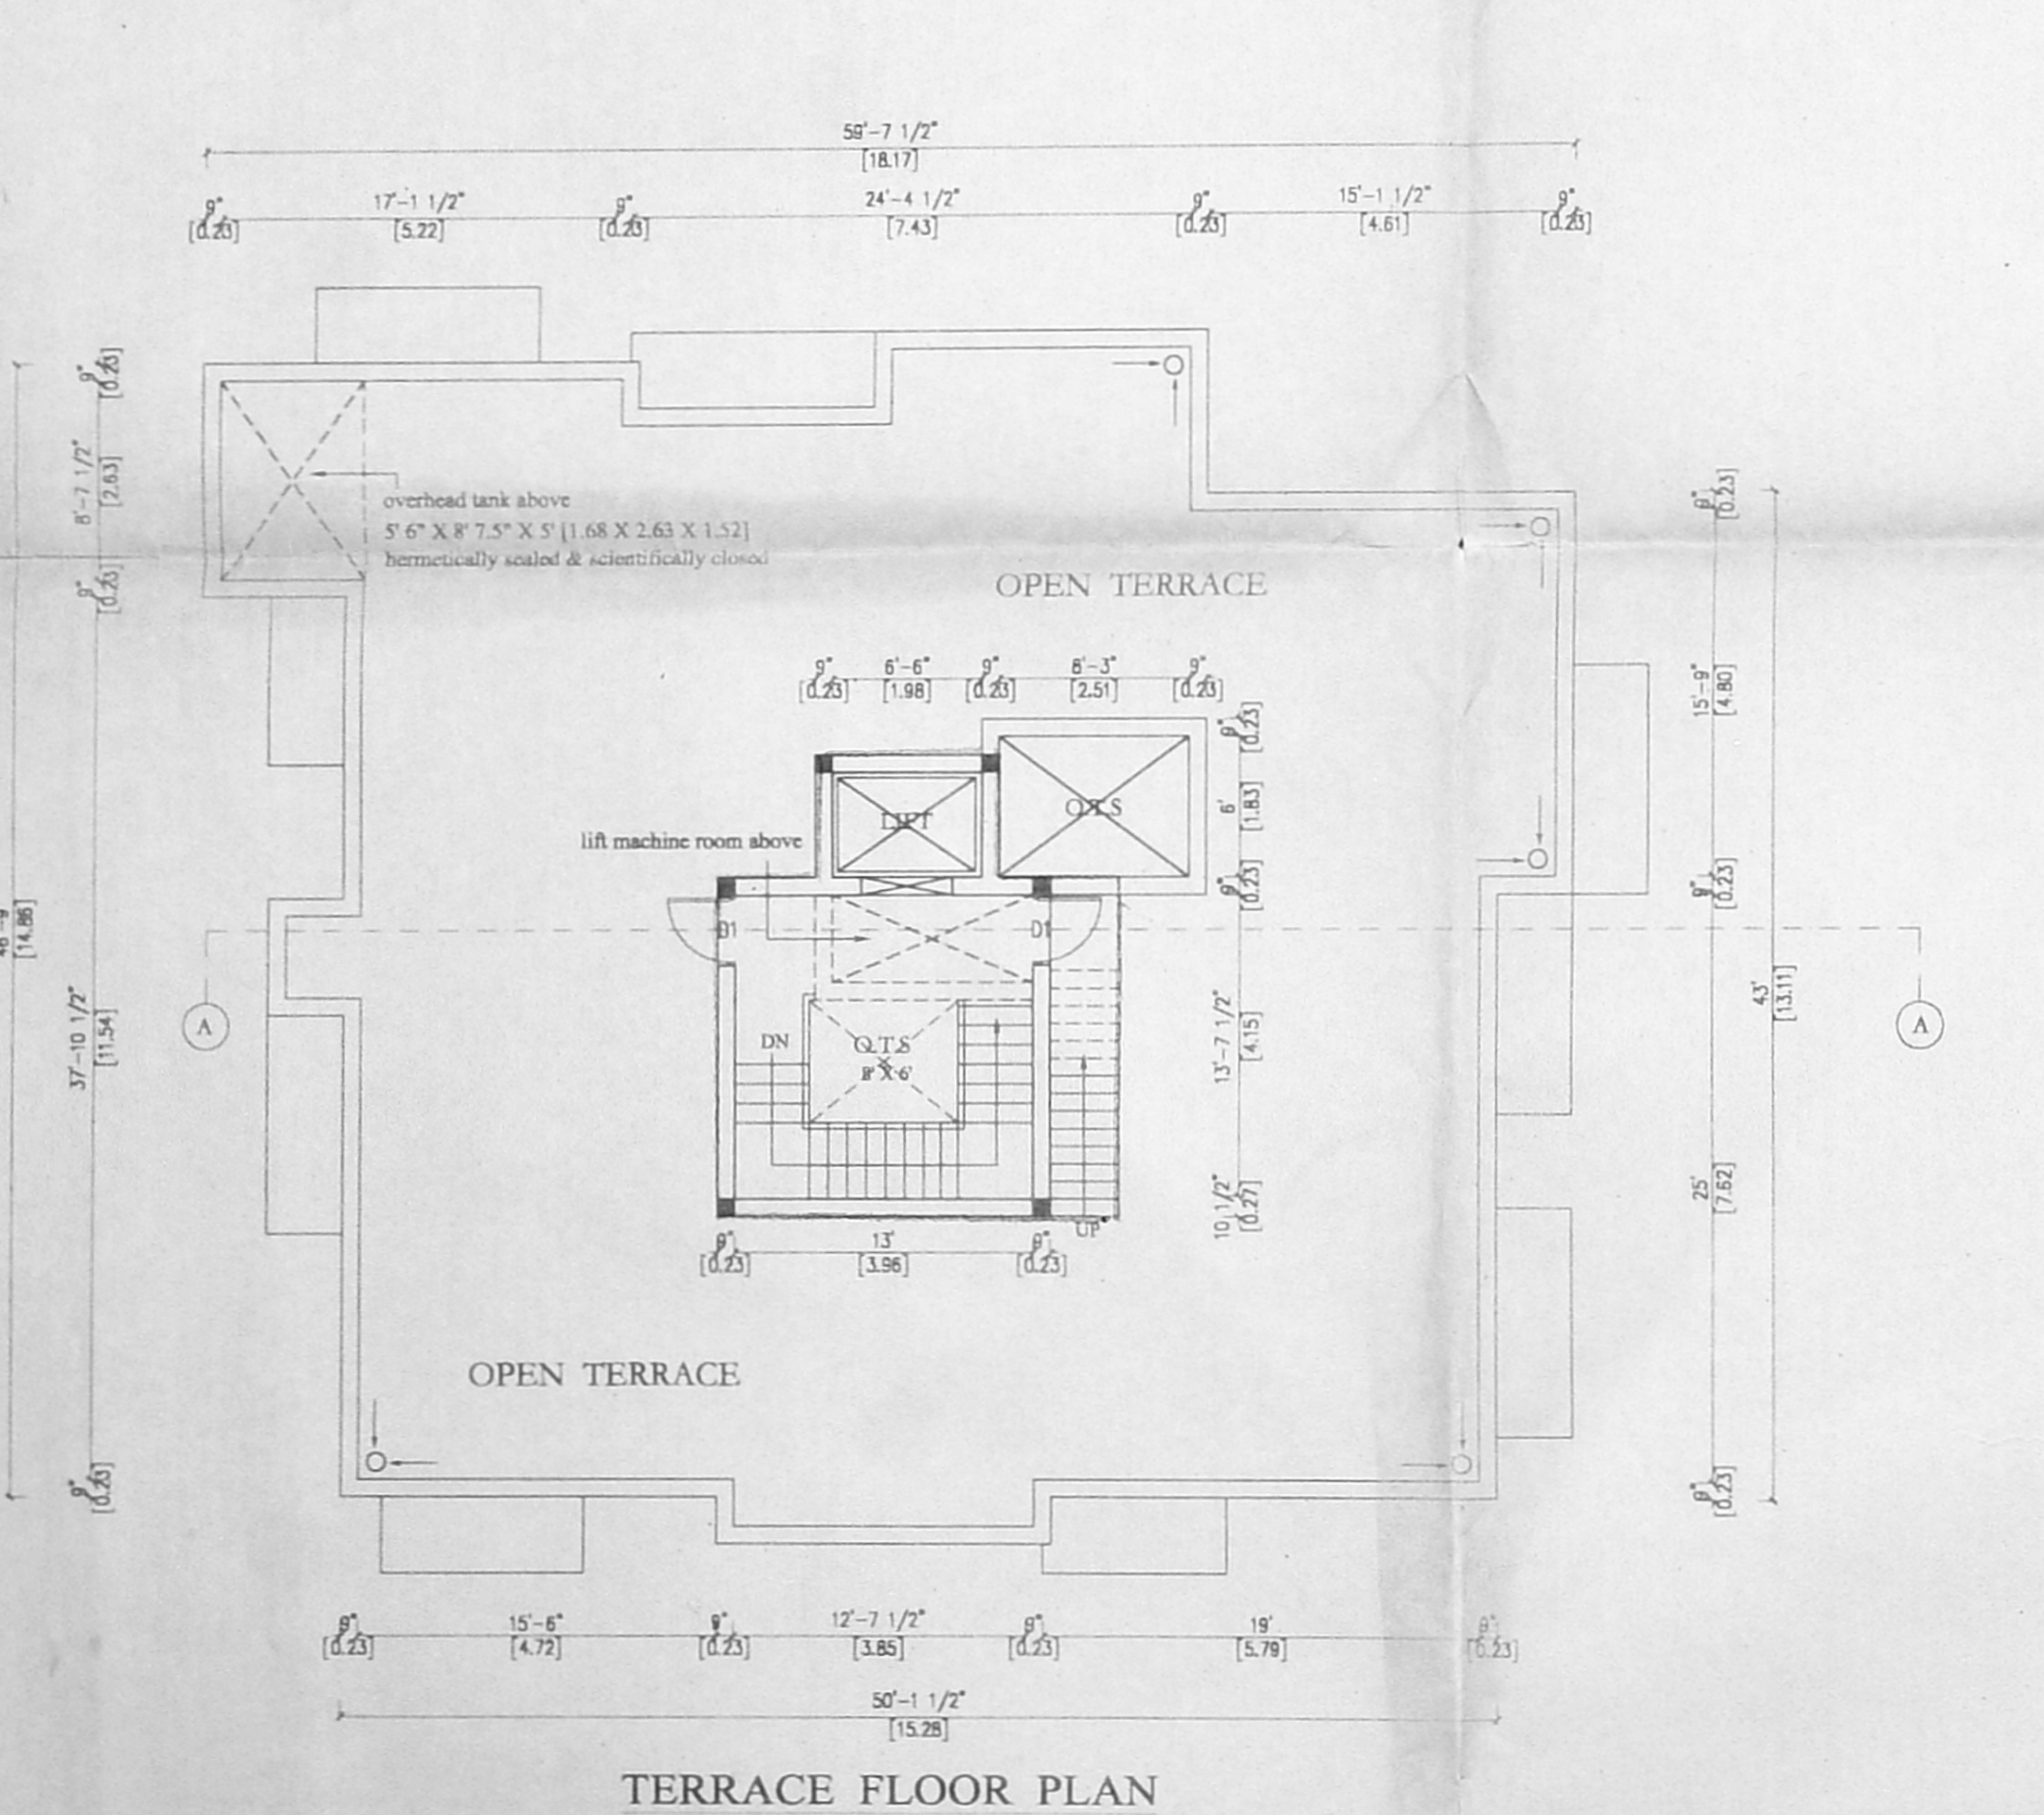


TERRACE FLOOR PLAN

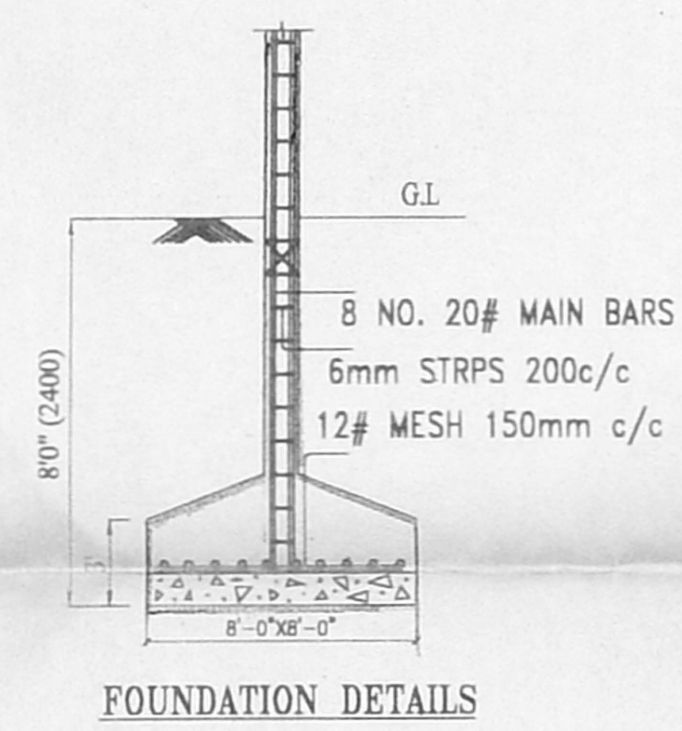

FOUNDATION DETAILS

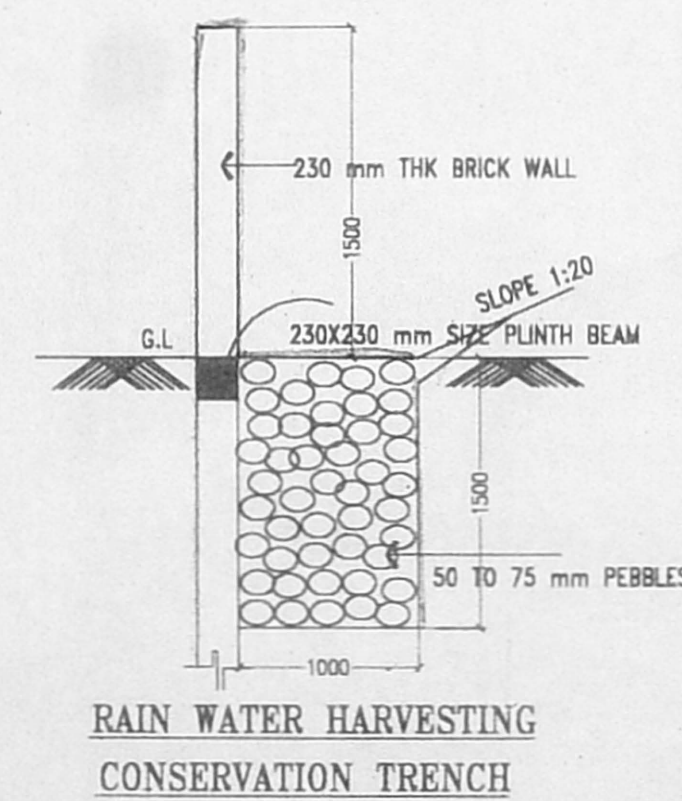

RAIN WATER HARVESTING CONSERVATION TRENCH

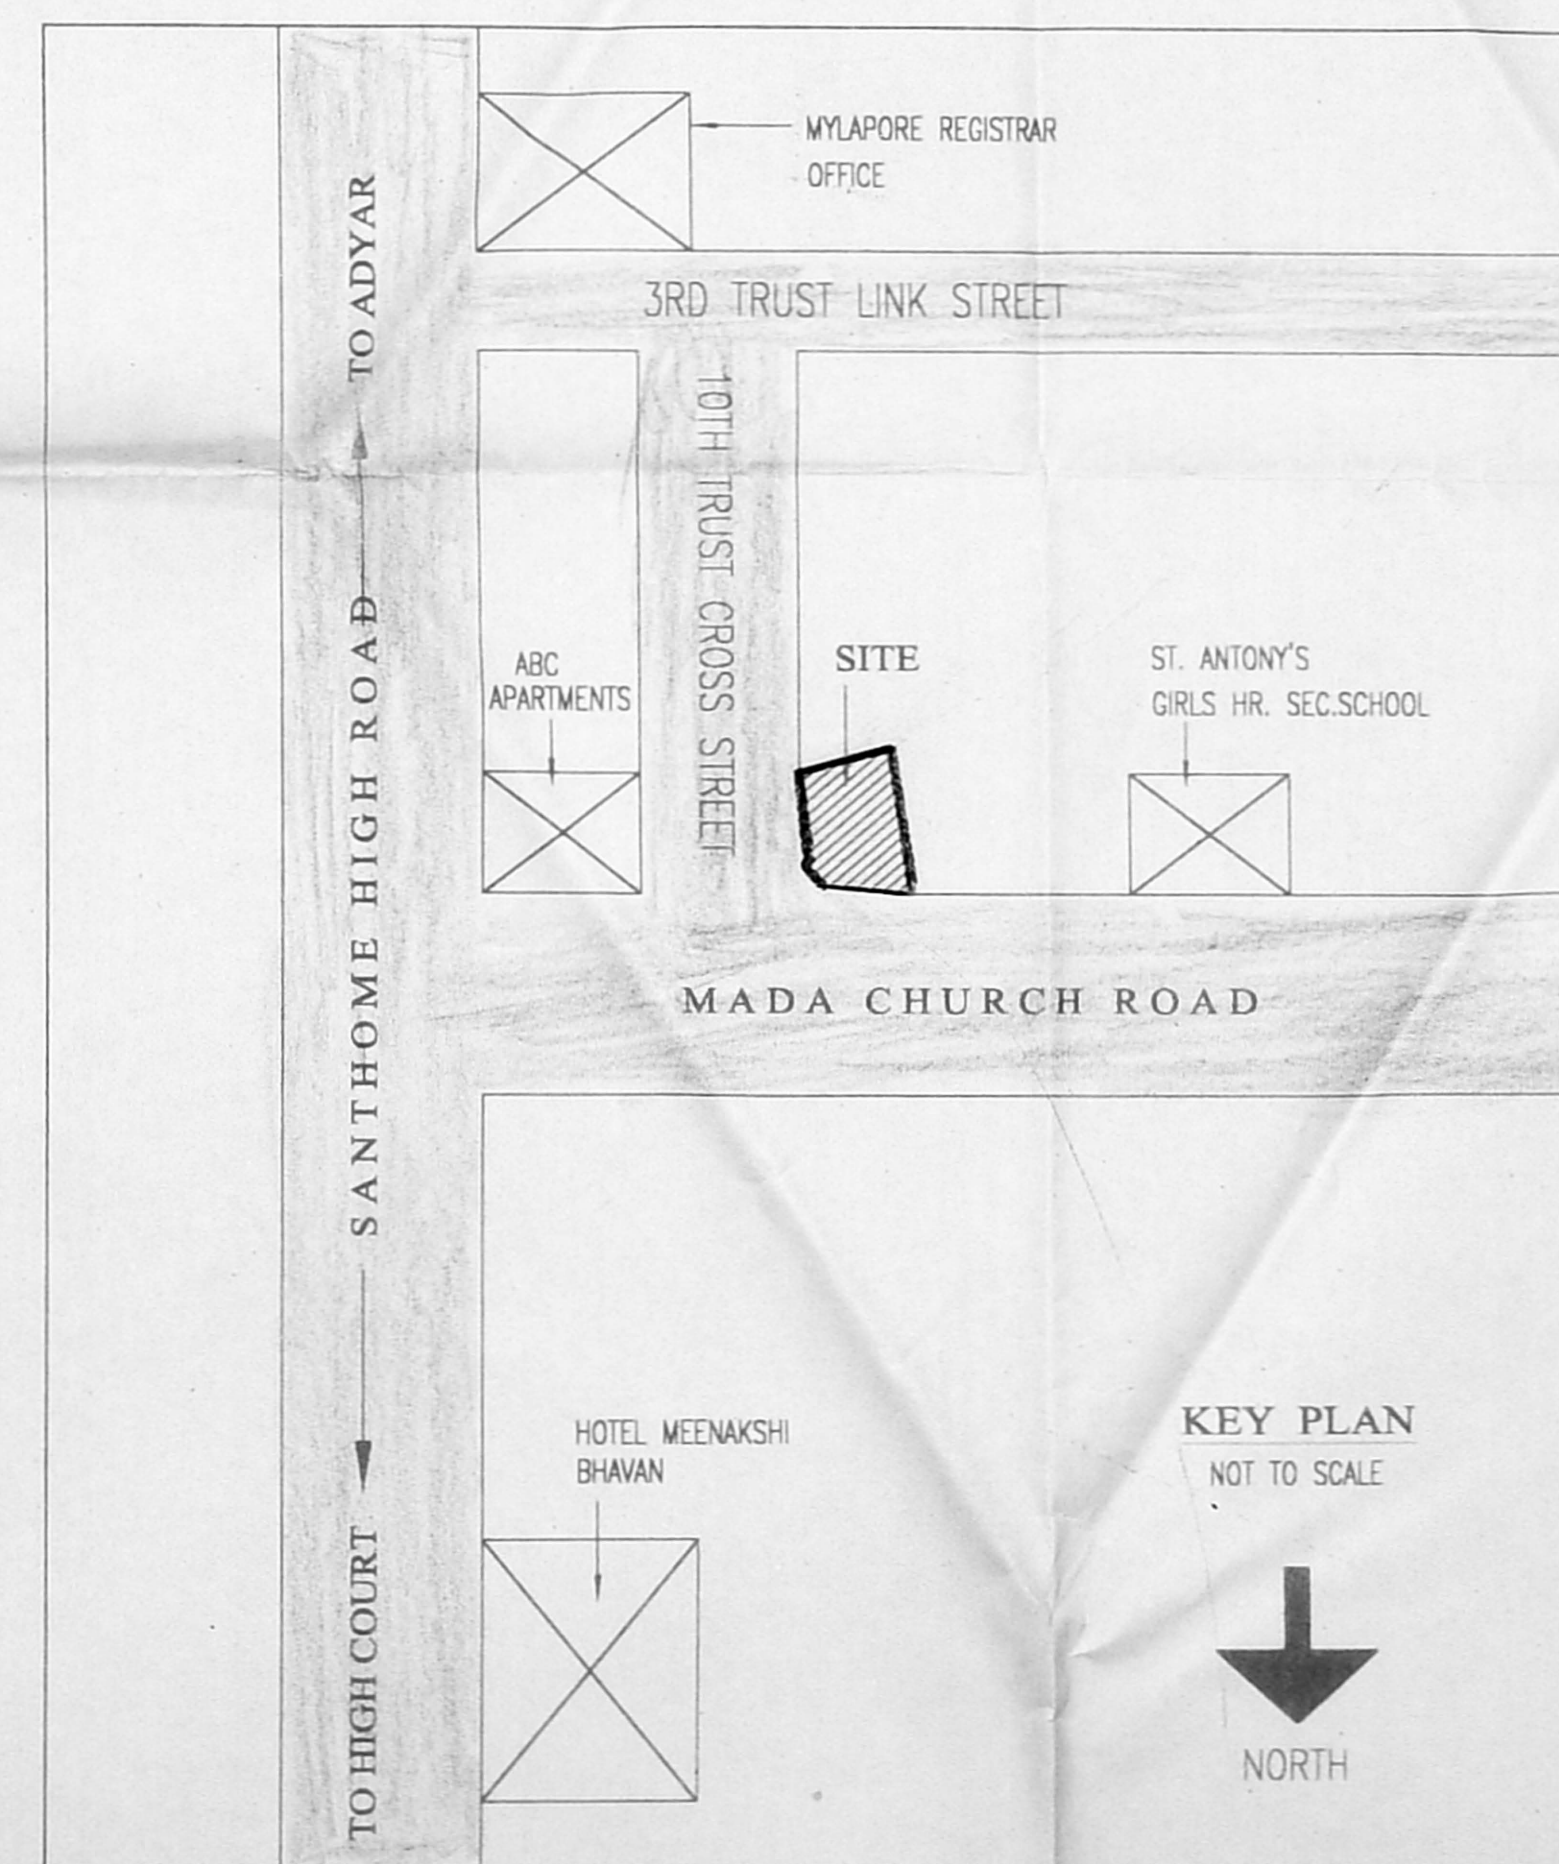

KEY PLAN NOT TO SCALE

NORTH

SPECIFICATIONS	
1.	R.C.C COLUMN FOOTING IN FOUNDATION
2.	R.C.C. FRAMED STRUCTURE
3.	SAND FILLING IN BASEMENT
4.	P.C.C. 1:5:10 IN BASEMENT

AREA STATEMENT			
		Sq. Ft.	Sq. M
PLOT AREA	=	7426.00	690.15
STILT FLOOR AREA	=	204.25	18.98
FIRST FLOOR AREA	=	2702.75	251.18
SECOND FLOOR AREA	=	2702.75	251.18
THIRD FLOOR AREA	=	2702.75	251.18
FOURTH FLOOR AREA	=	2702.75	251.18
TOTAL AREA	=	11015.25	1023.70
F.S.I	=	1.48	

LEGEND	
PROPOSED	
ROAD	
SITE BOUNDARY	


SCALE: 1"=8' 1:100	DRAWING TITLE PLANS, SECTION, ELEVATION & DETAILS	NORTH
-----------------------	--	-----------

OWNER'S SIGNATURE [G.P.A]


S.S.I
A. Chelaprasam

ARCHITECT'S SIGNATURE

D. Saravanan
D. SARAVANAN B.Arch. AIA
Registered Architect, CA / 98 / 22998
Licensed Surveyor - Class - I, Reg. No. 434
12, IV Cross Street, CIT Colony,
Mylapore, Chennai - 600 004

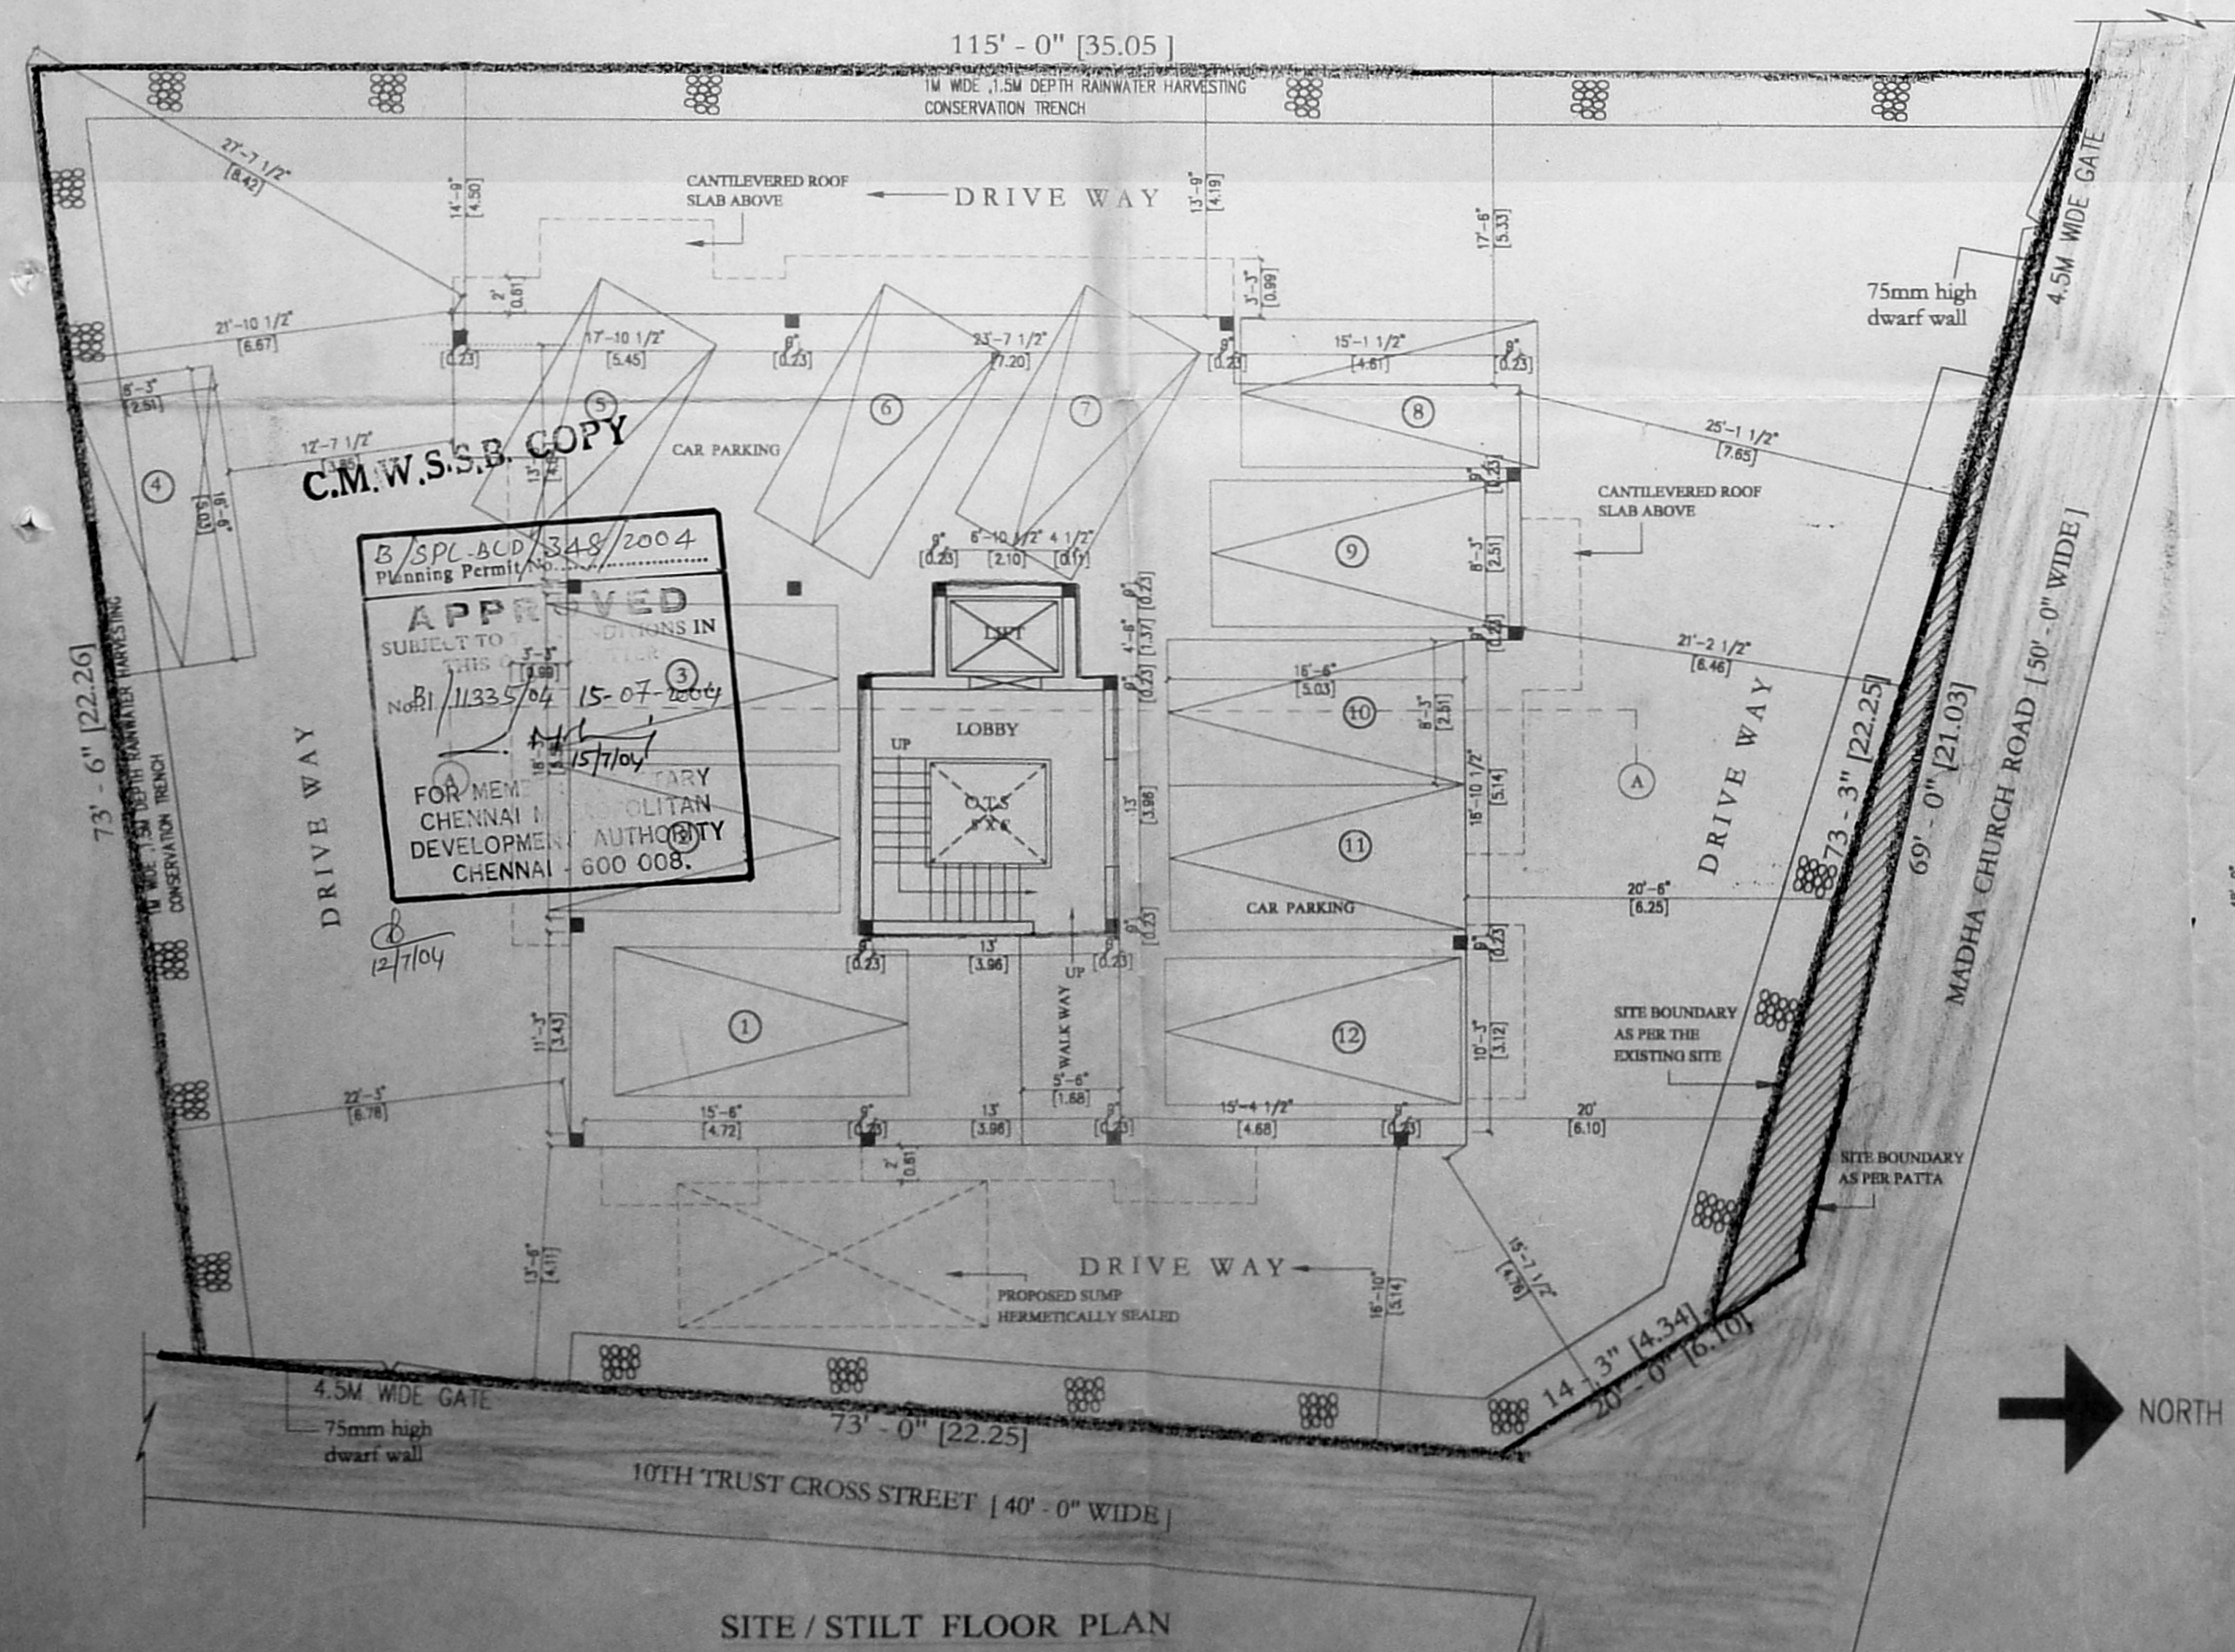

SITE / STILT FLOOR PLAN

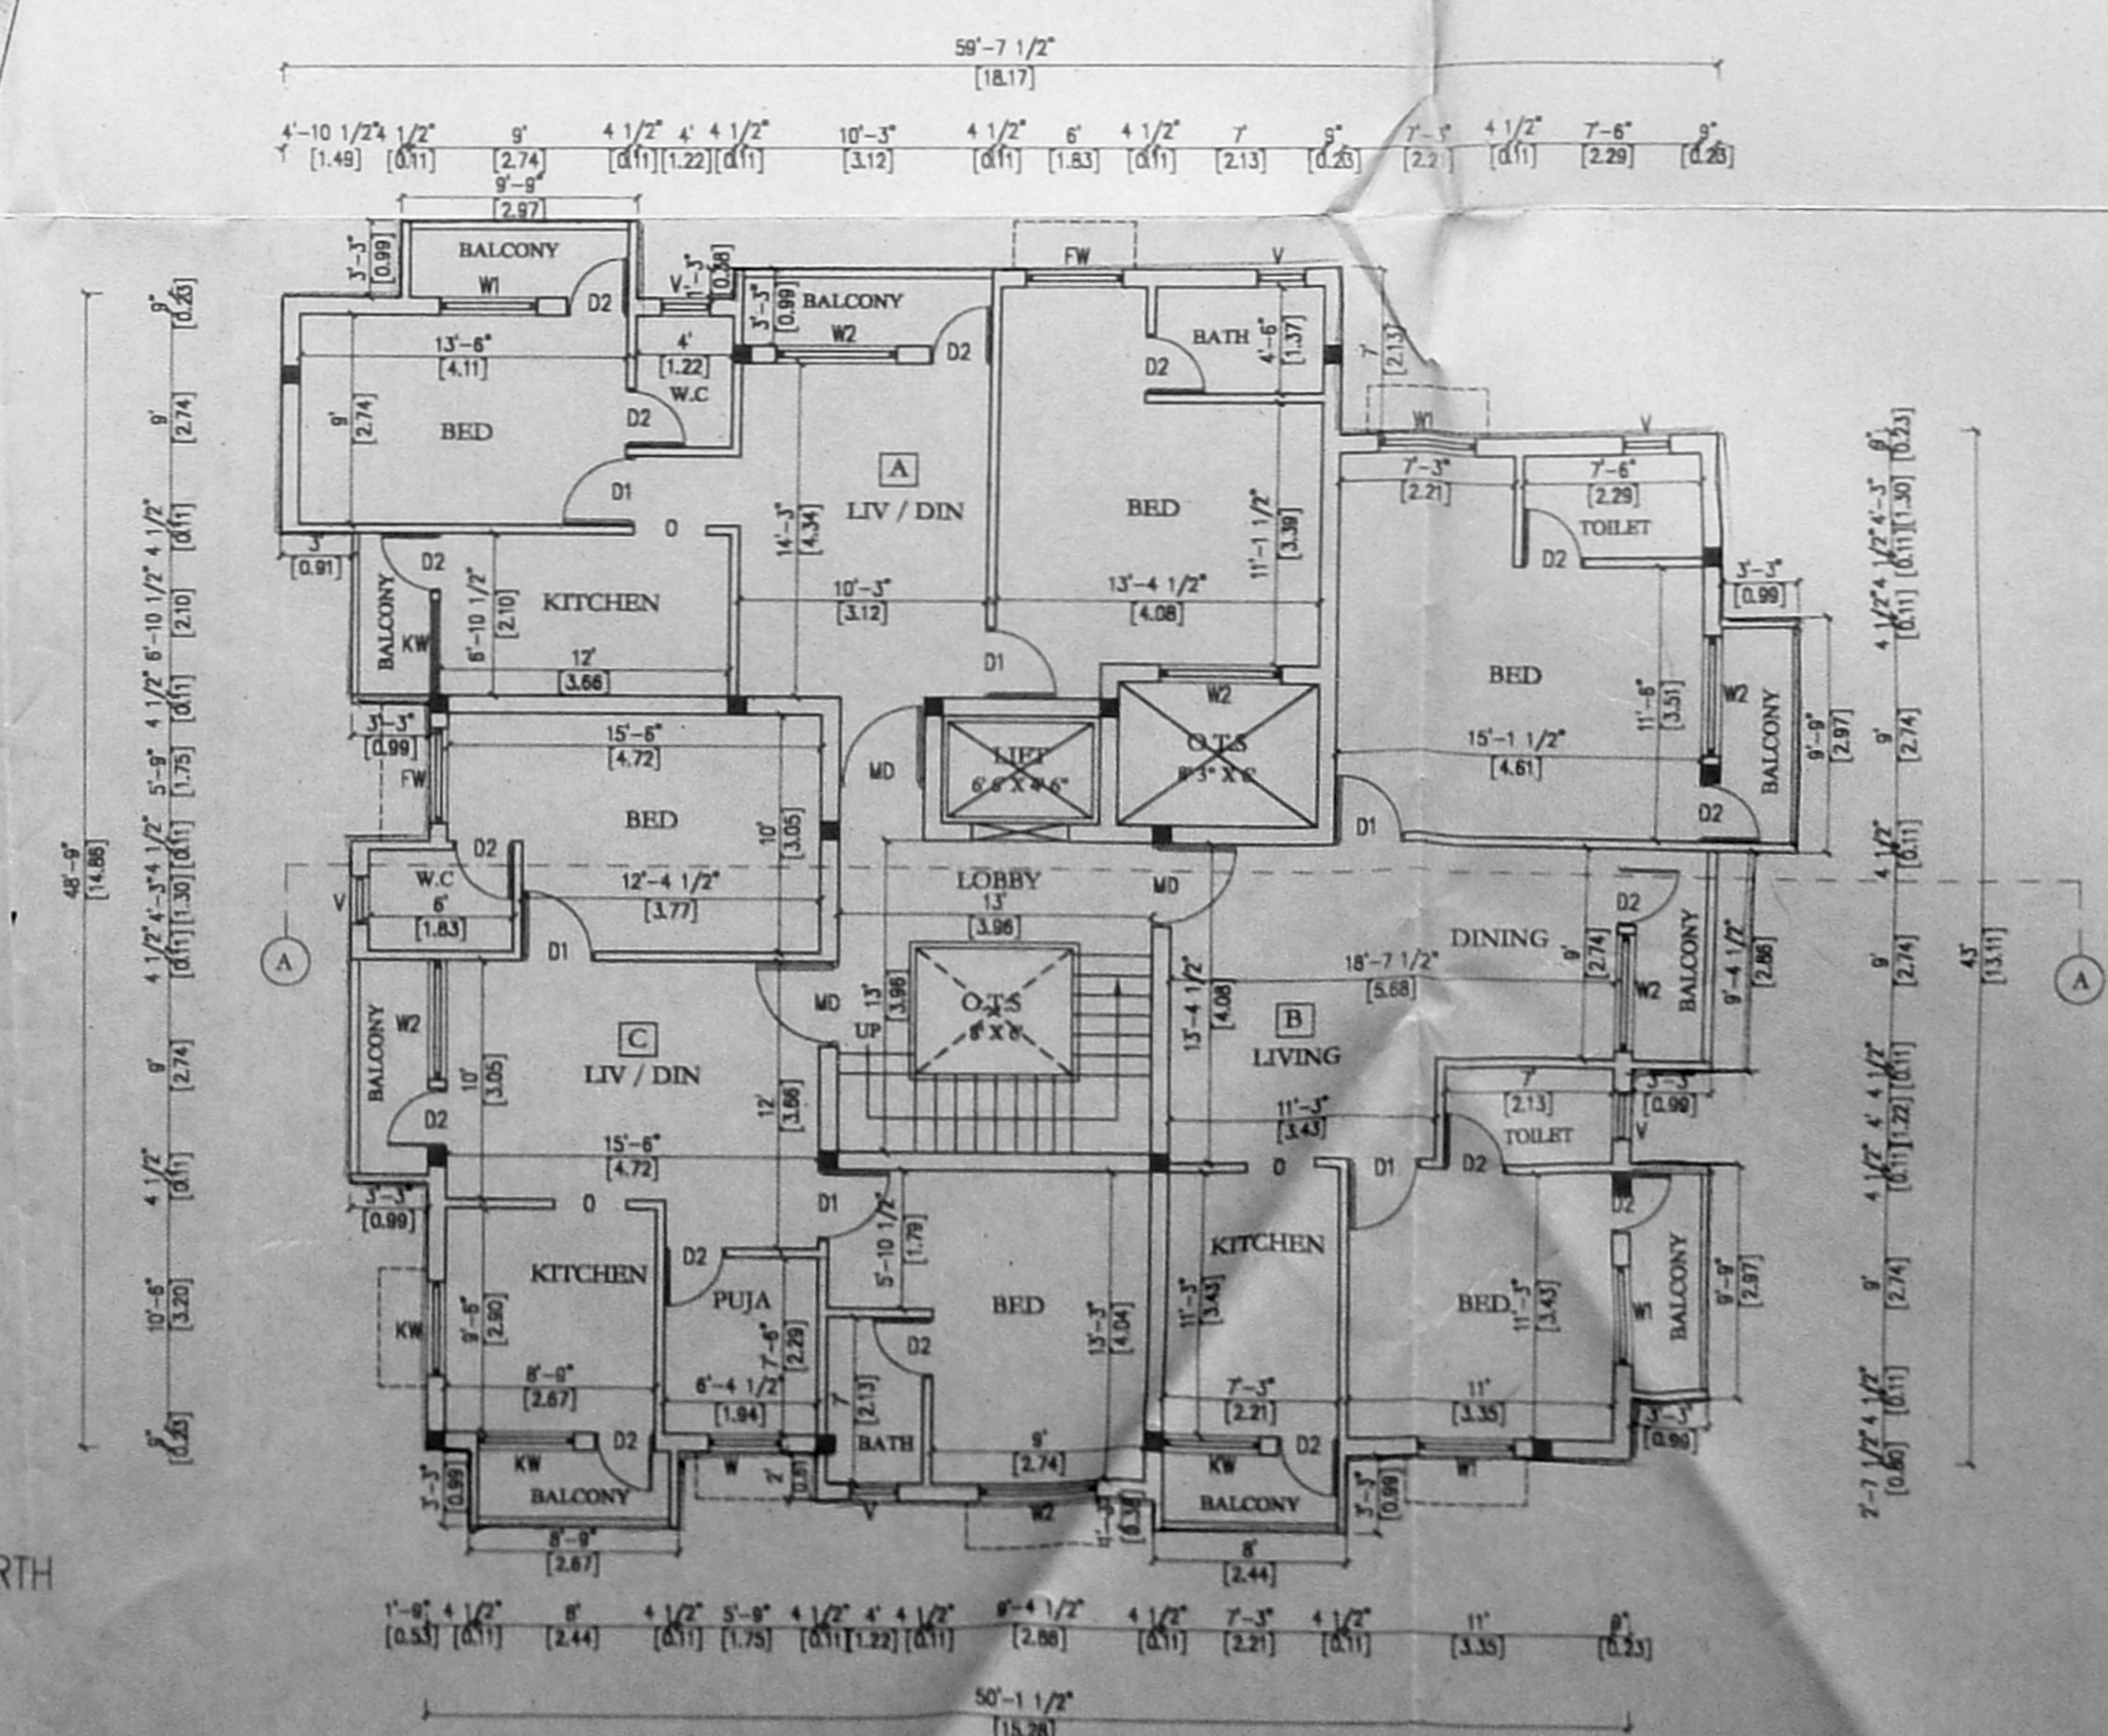

TYPICAL I, II, III & IV FLOOR PLAN