




ELEVATION

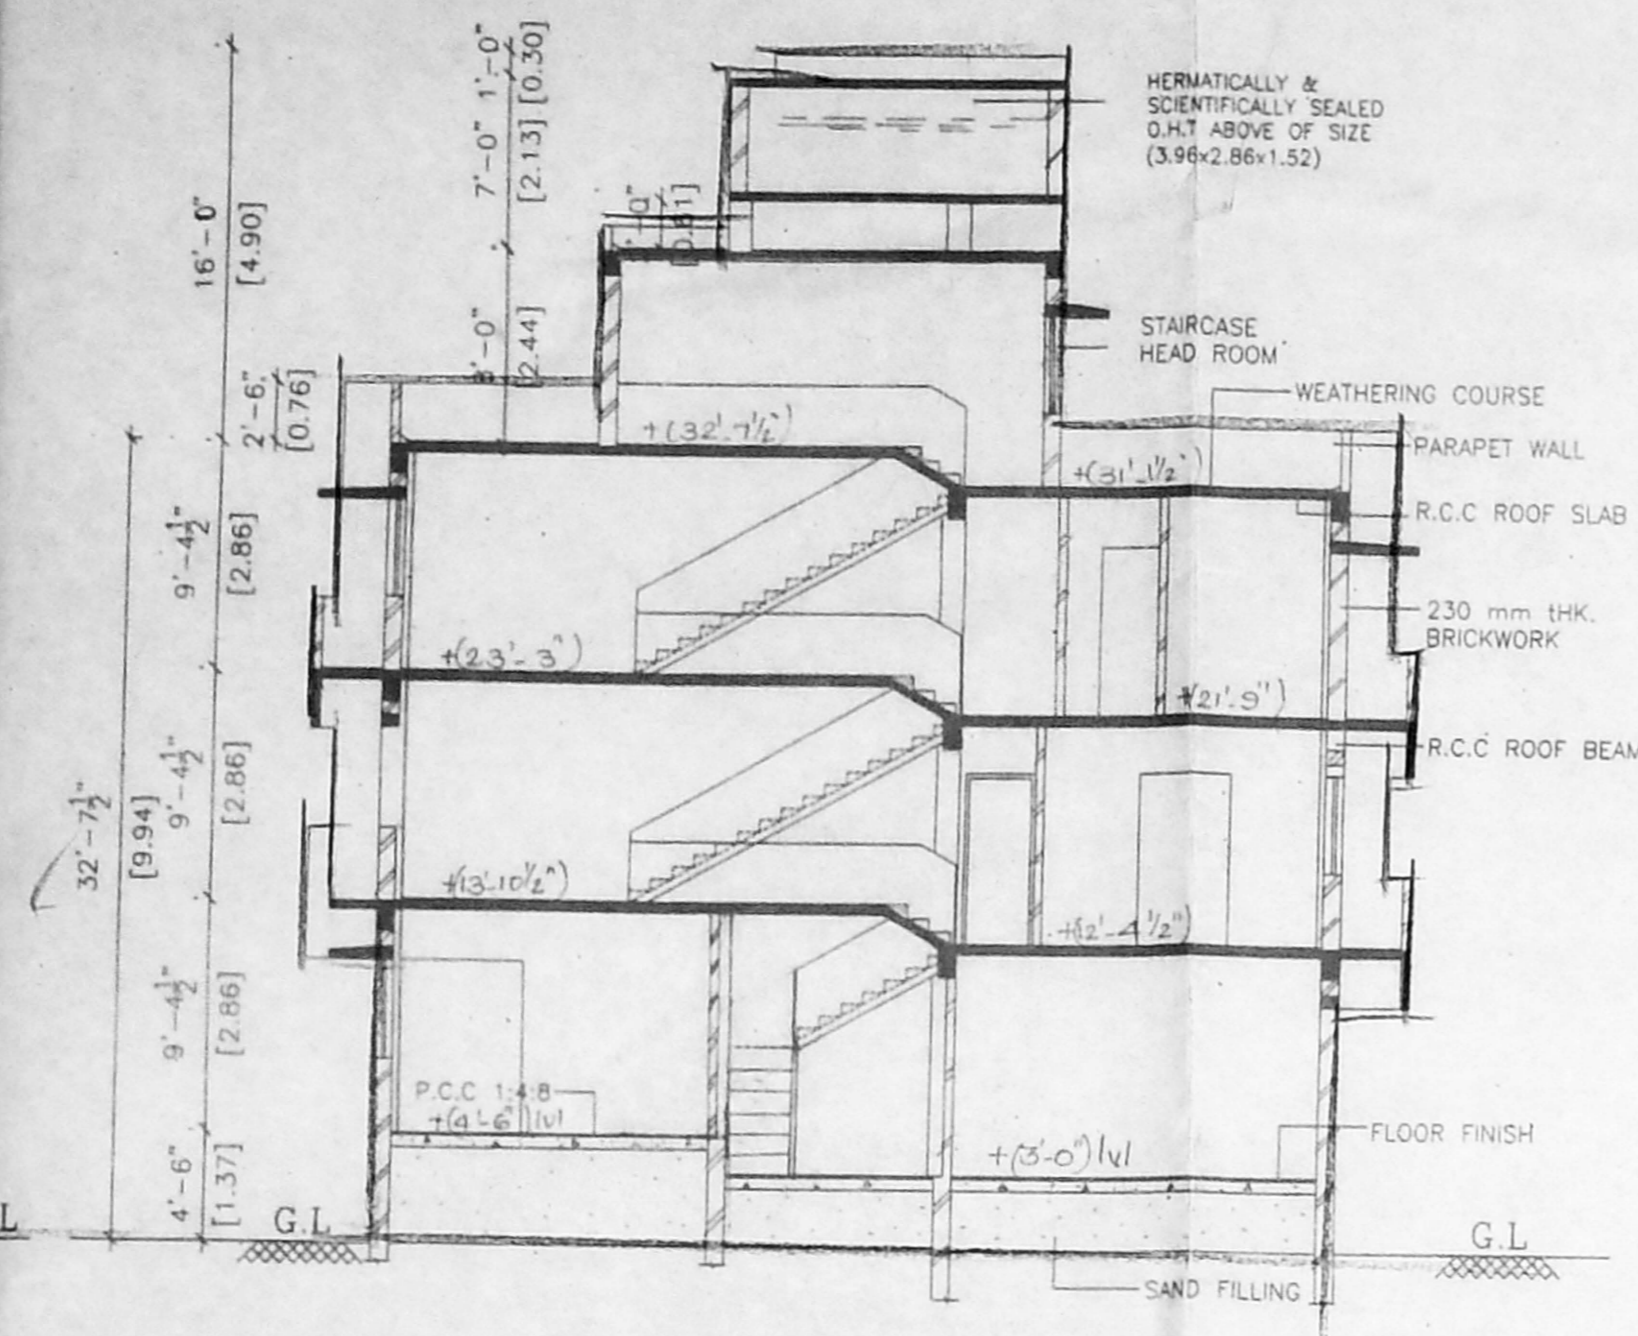


SECTION X-X

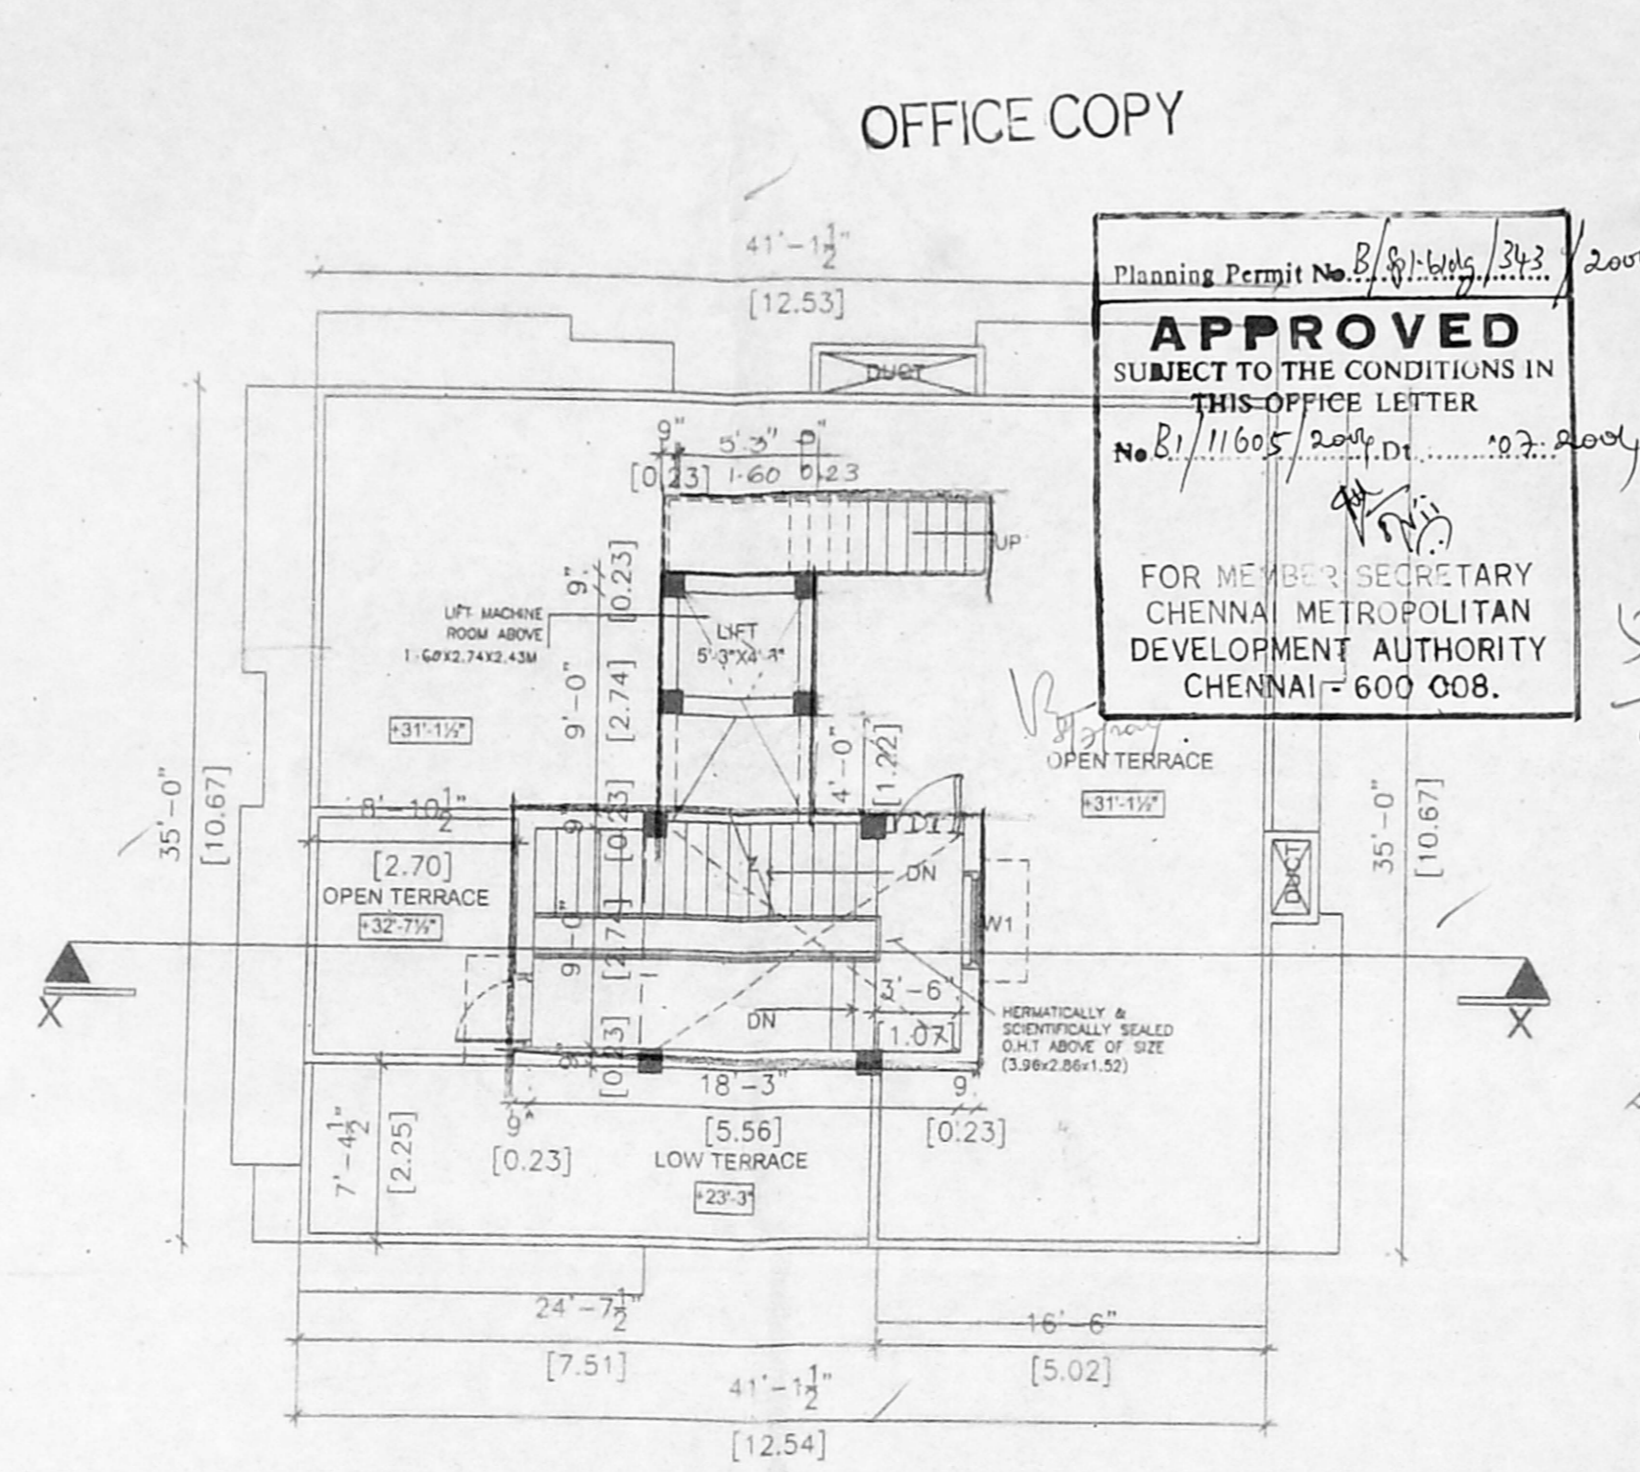

TERRACE FLOOR PLAN

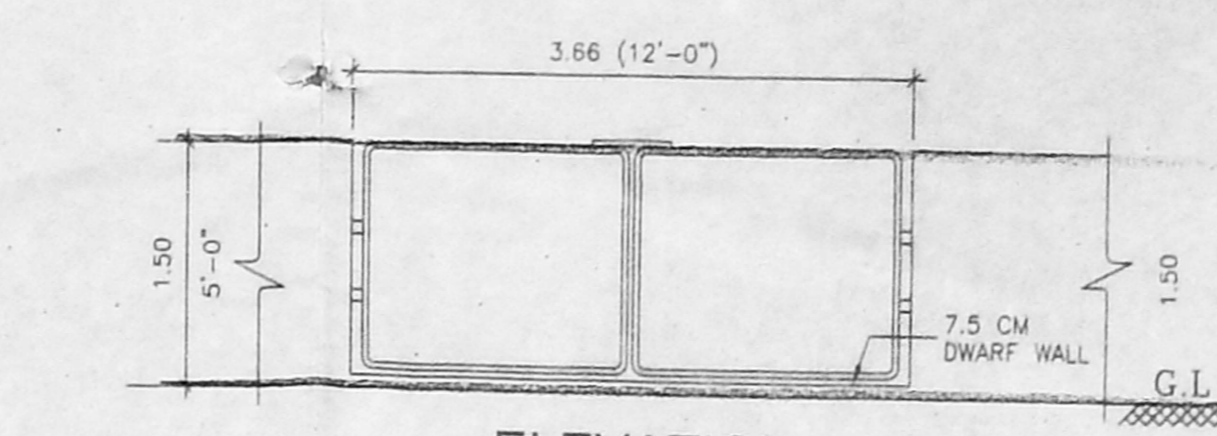


ELEVATION
SCALE: 1"=4'-0"
GATE & COMPOUND WALL
SCALE: 1"=4'-0"

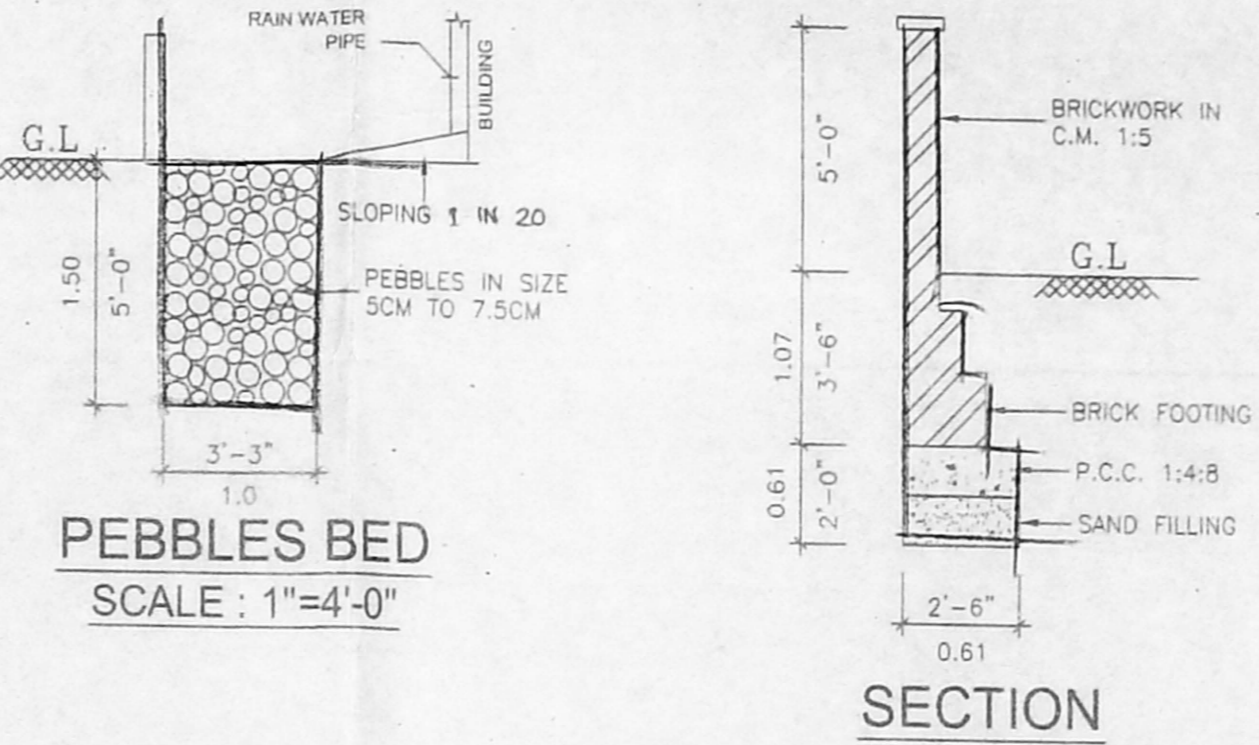


PEBBLES BED
SCALE: 1"=4'-0"


SECTION

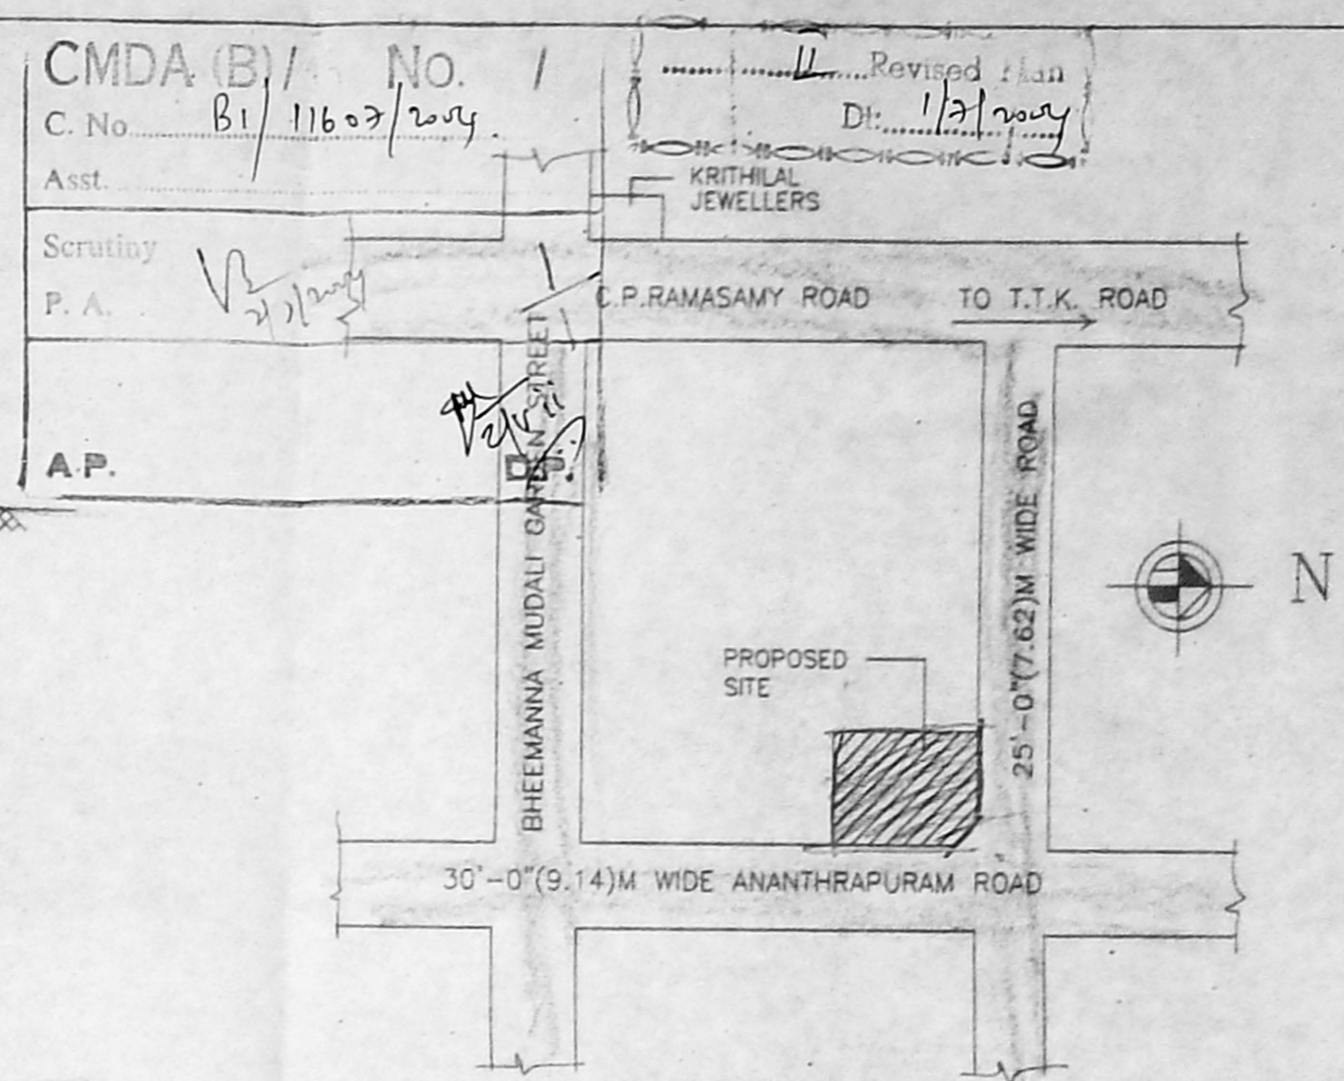


KEY PLAN
(NOT TO SCALE)

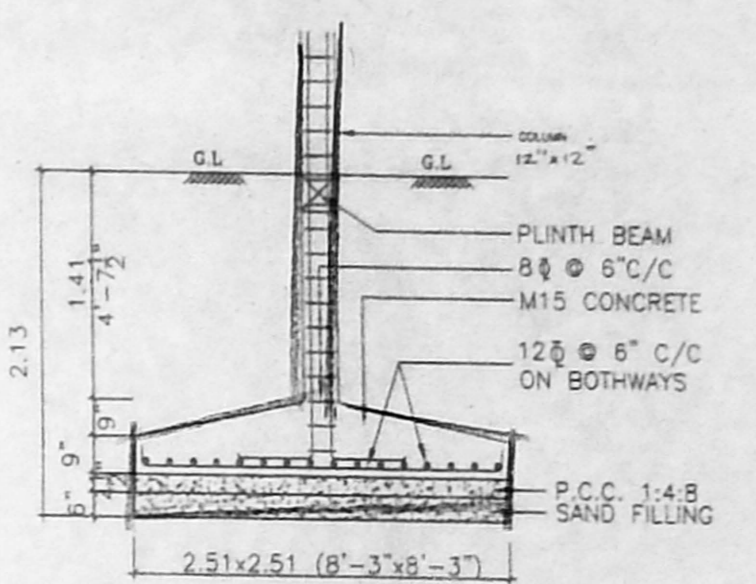

FOUNDATION DETAILS
SCALE: 1"=4'-0"

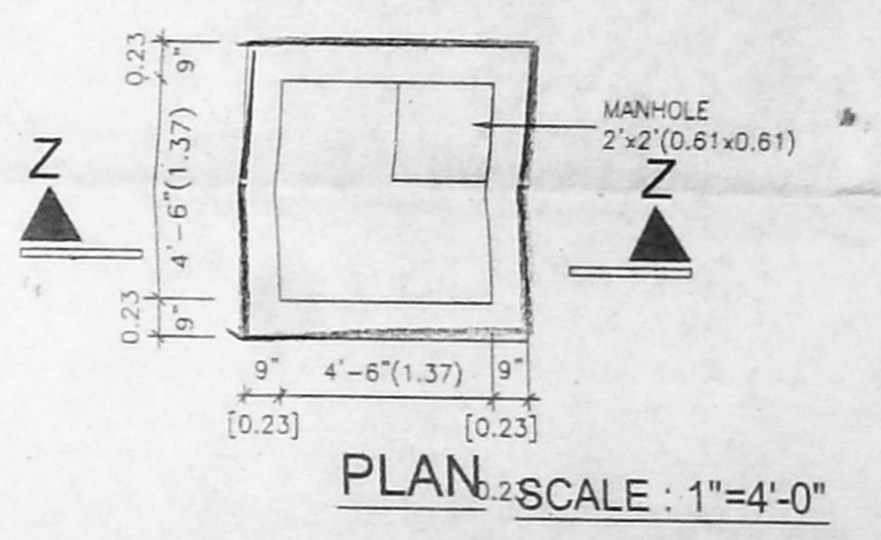


PLAN SCALE: 1"=4'-0"

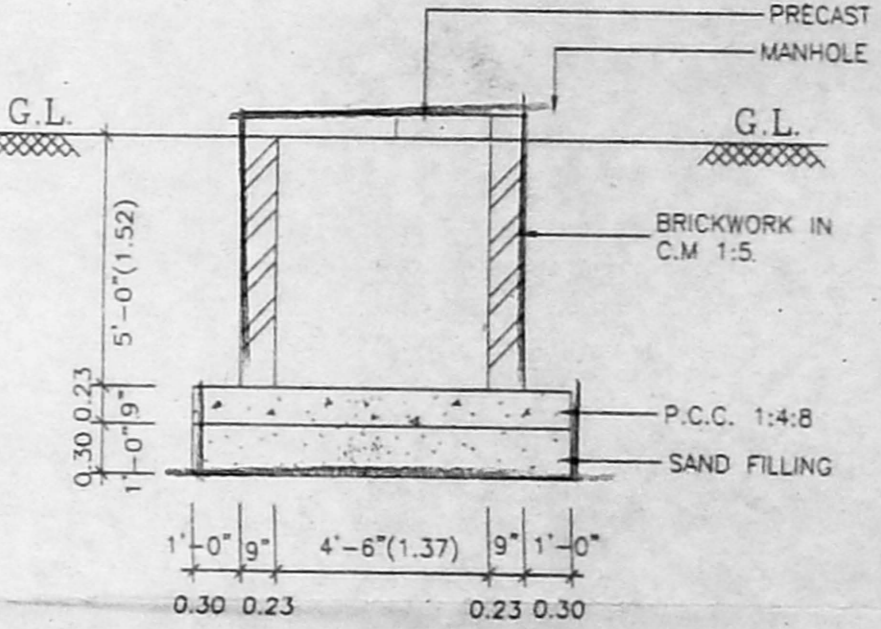


SECTION Z-Z
SUMP DETAILS
SCALE: 1"=4'-0"

OFFICE COPY


Planning Permit No. B1/S/1605/2007/2007
APPROVED
SUBJECT TO THE CONDITIONS IN THIS OFFICE LETTER
No. B1/11605/2007/2007/2007
FOR MEMBER SECRETARY
CHENNAI METROPOLITAN
DEVELOPMENT AUTHORITY
CHENNAI-600 008.

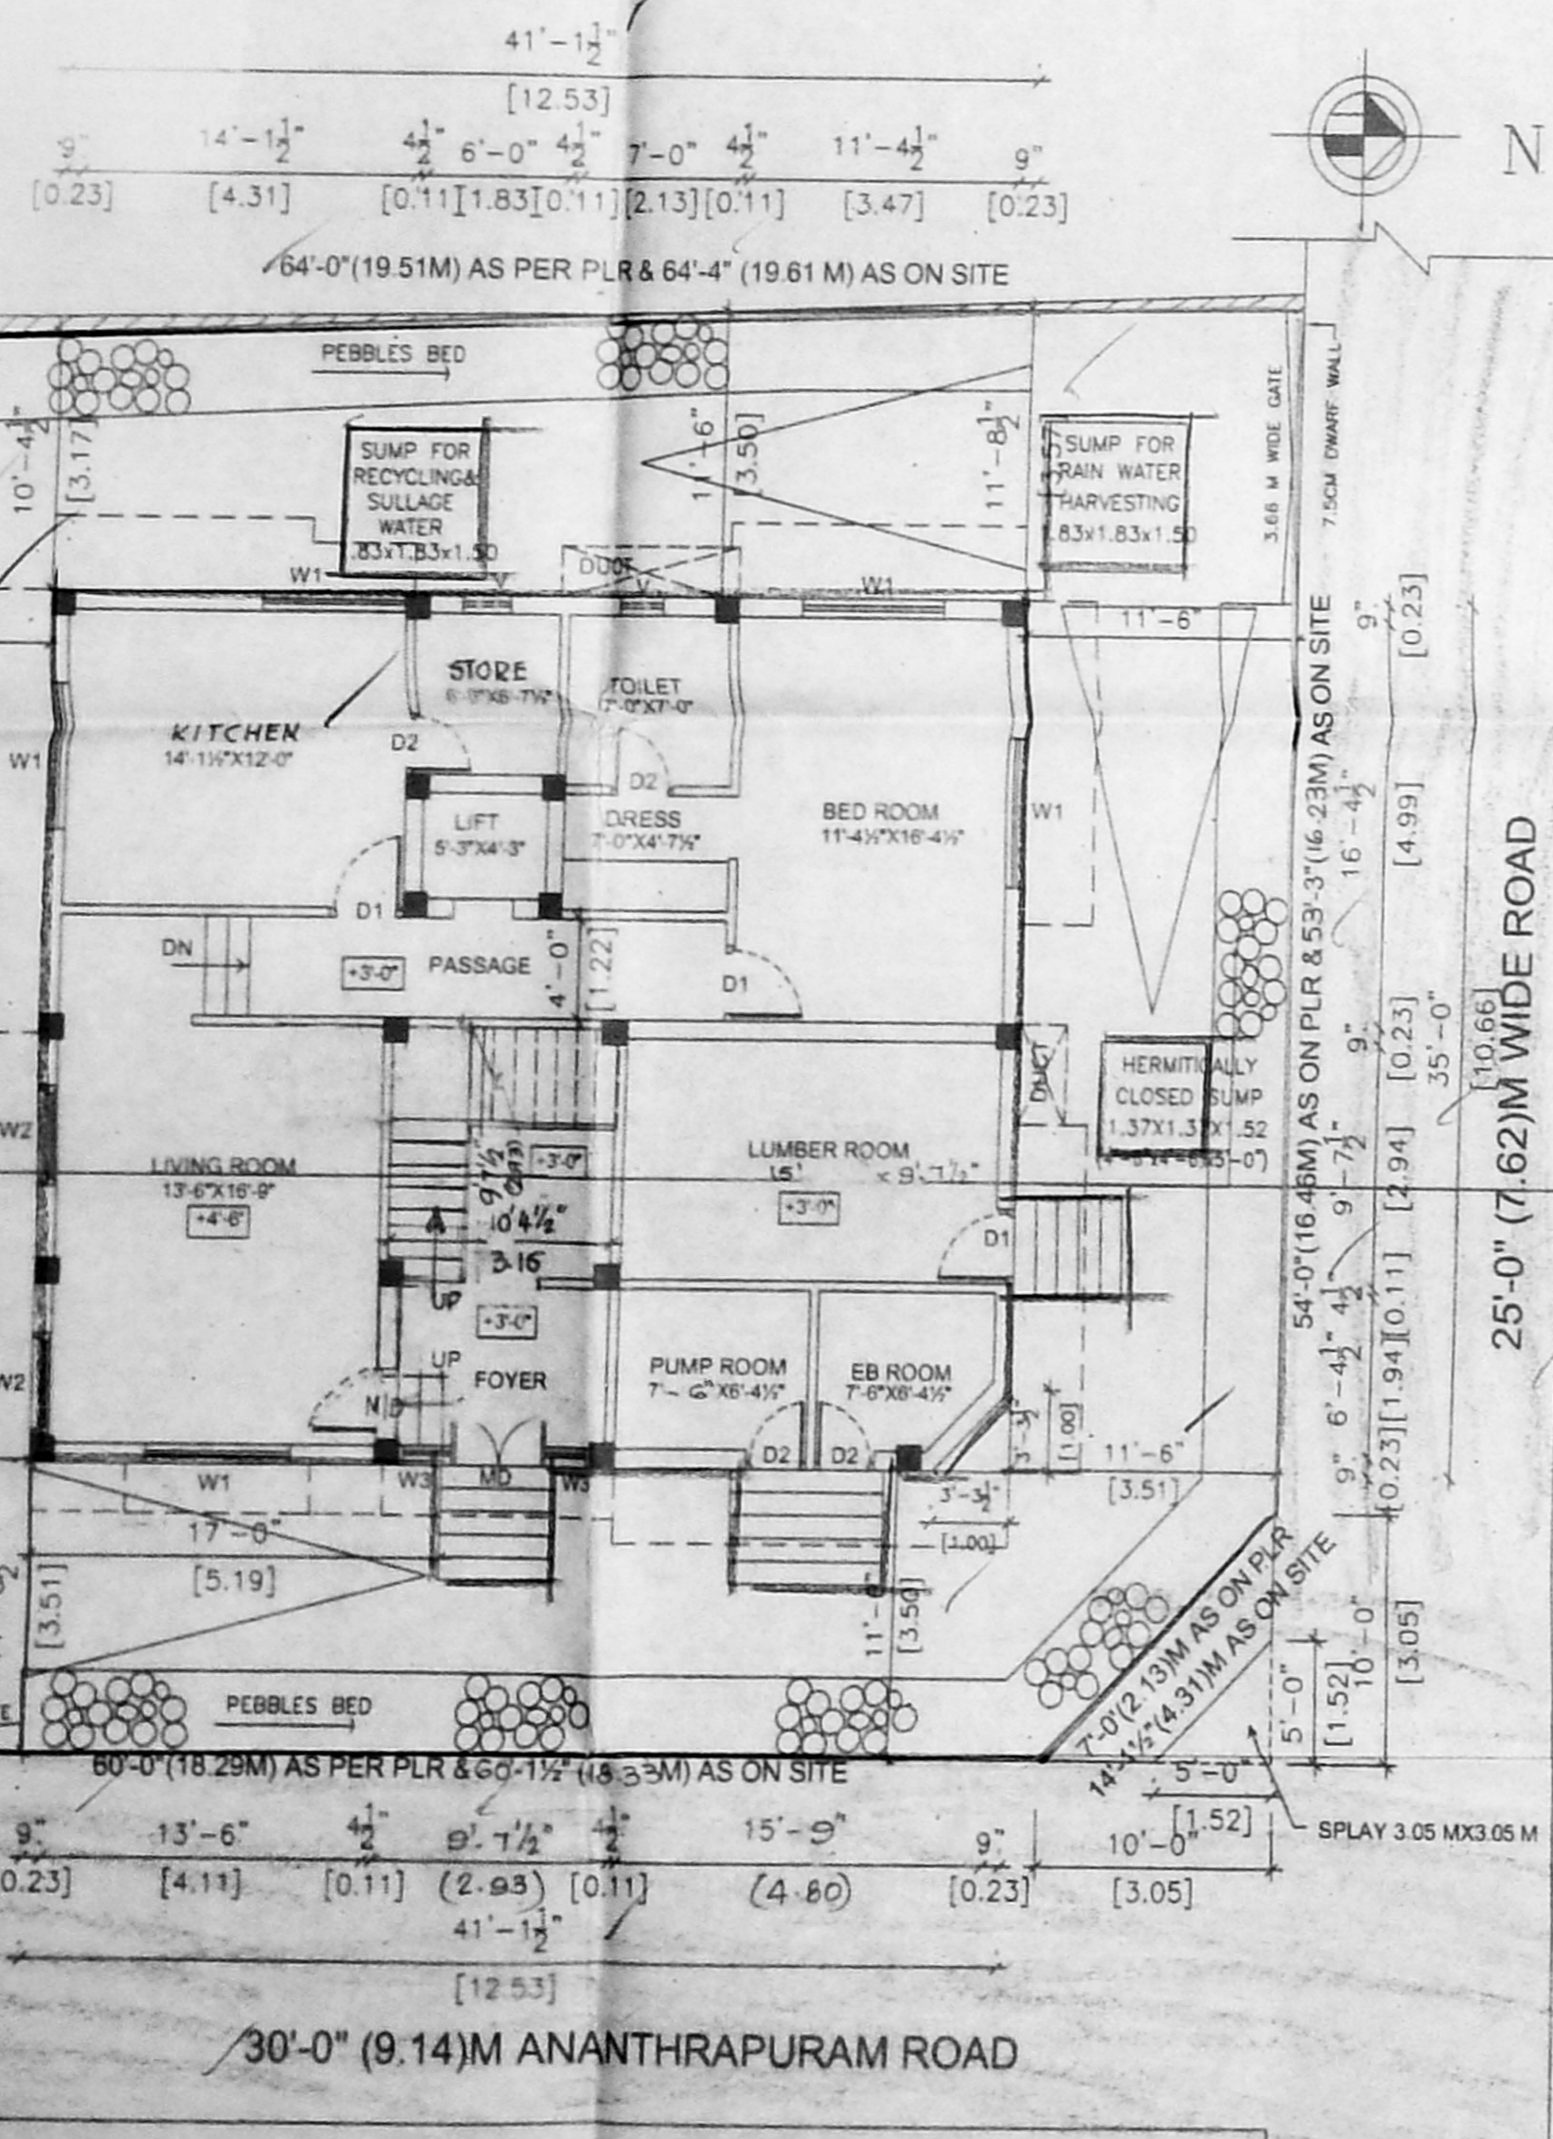

SITE CUM GROUND FLOOR PLAN

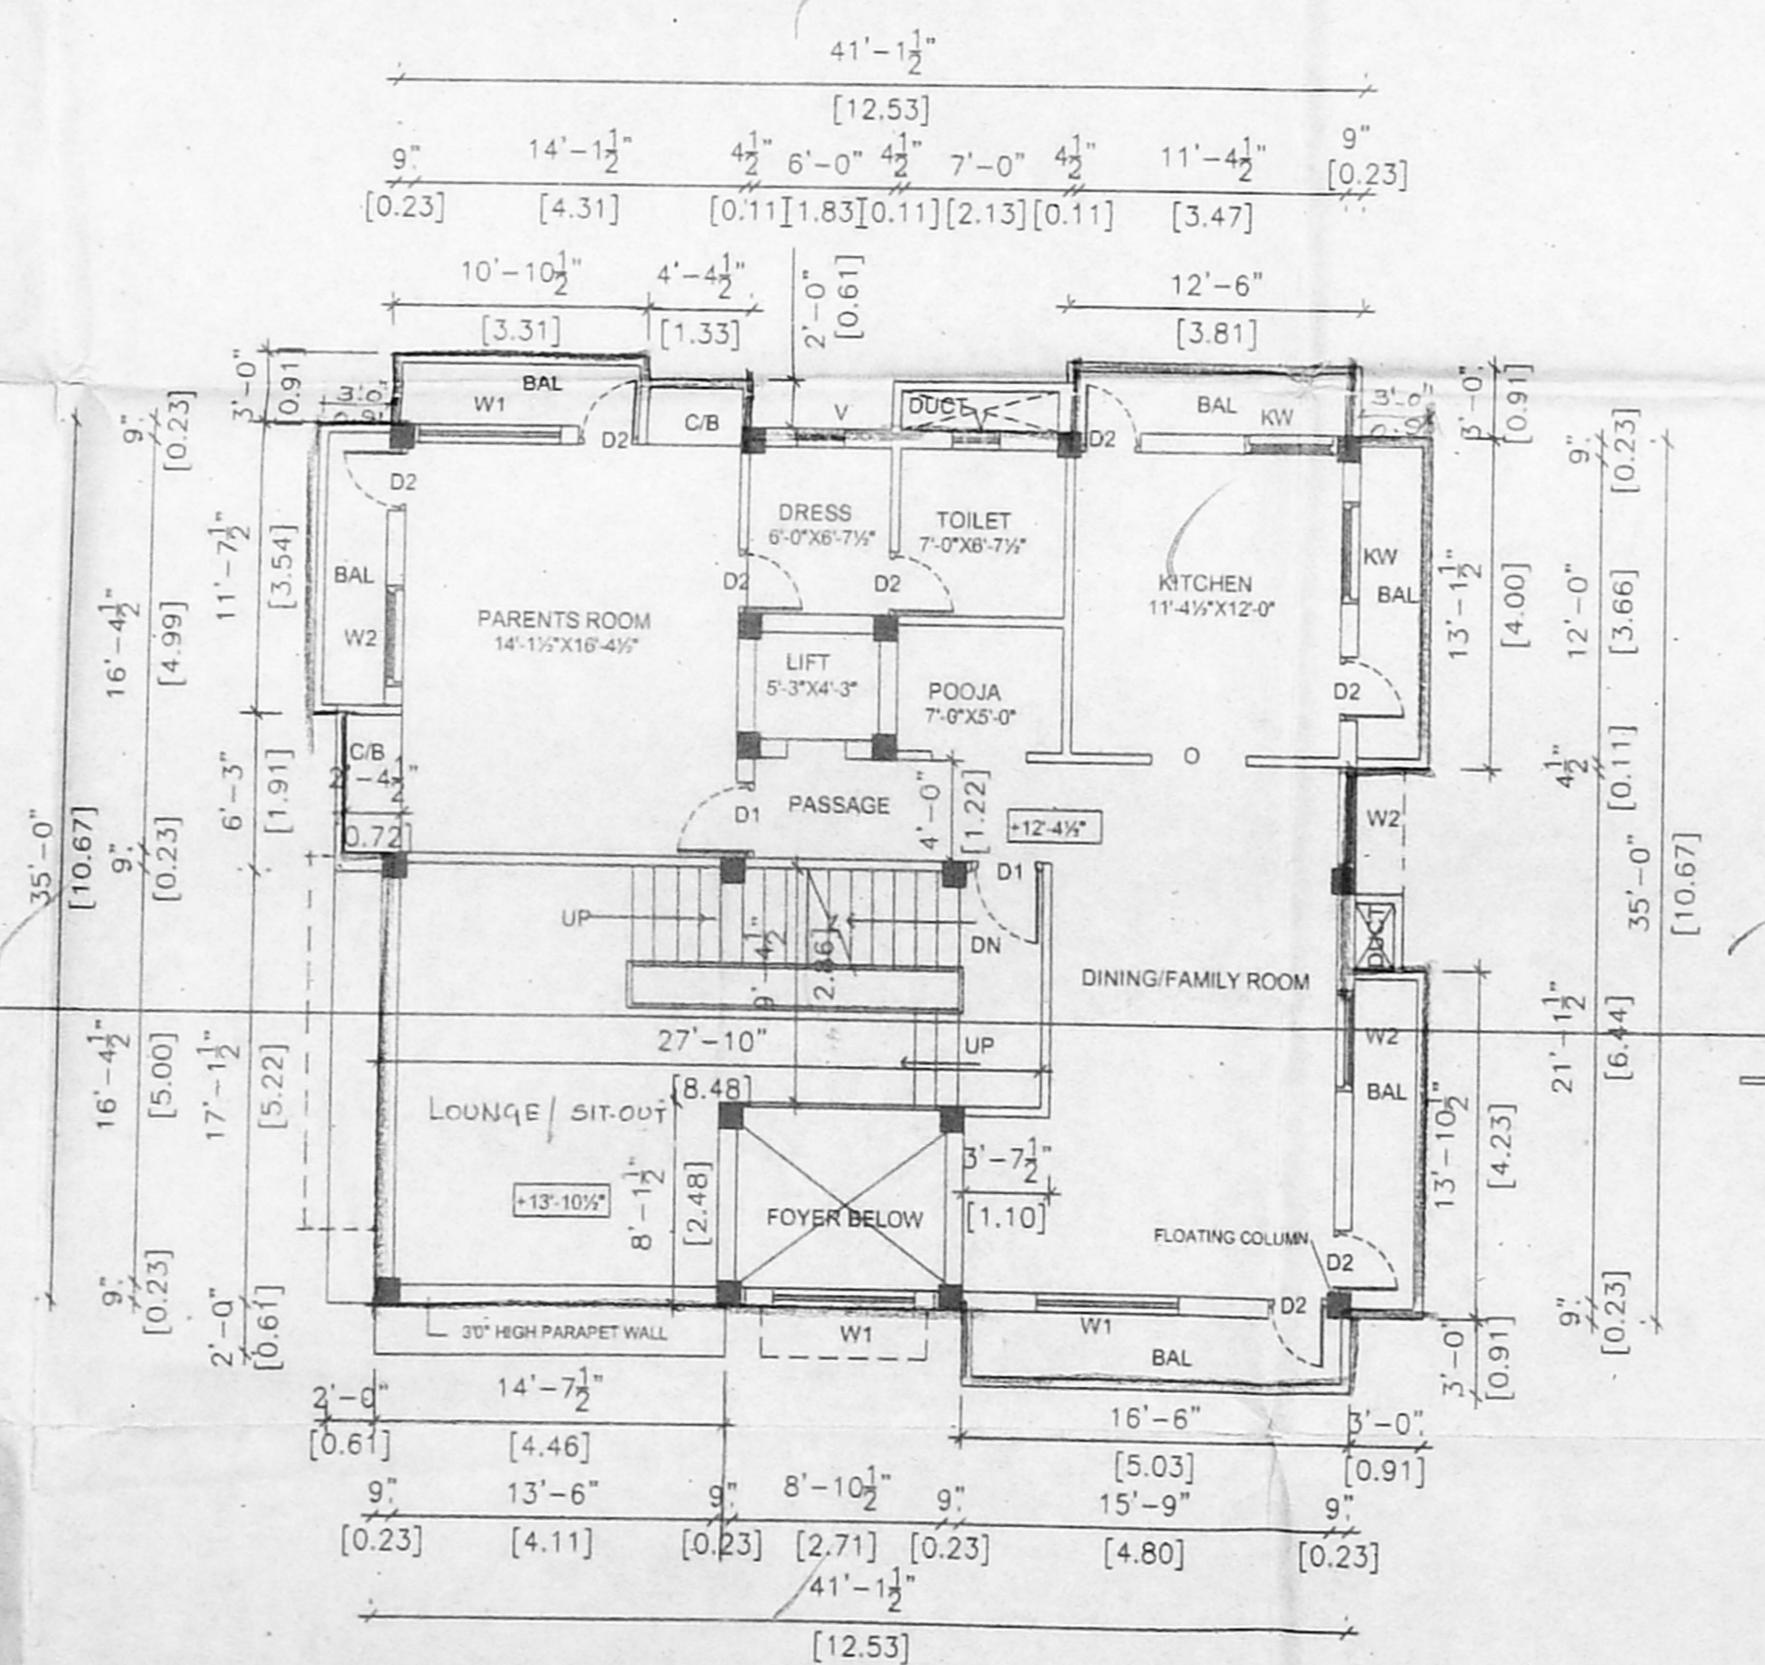

FIRST FLOOR PLAN

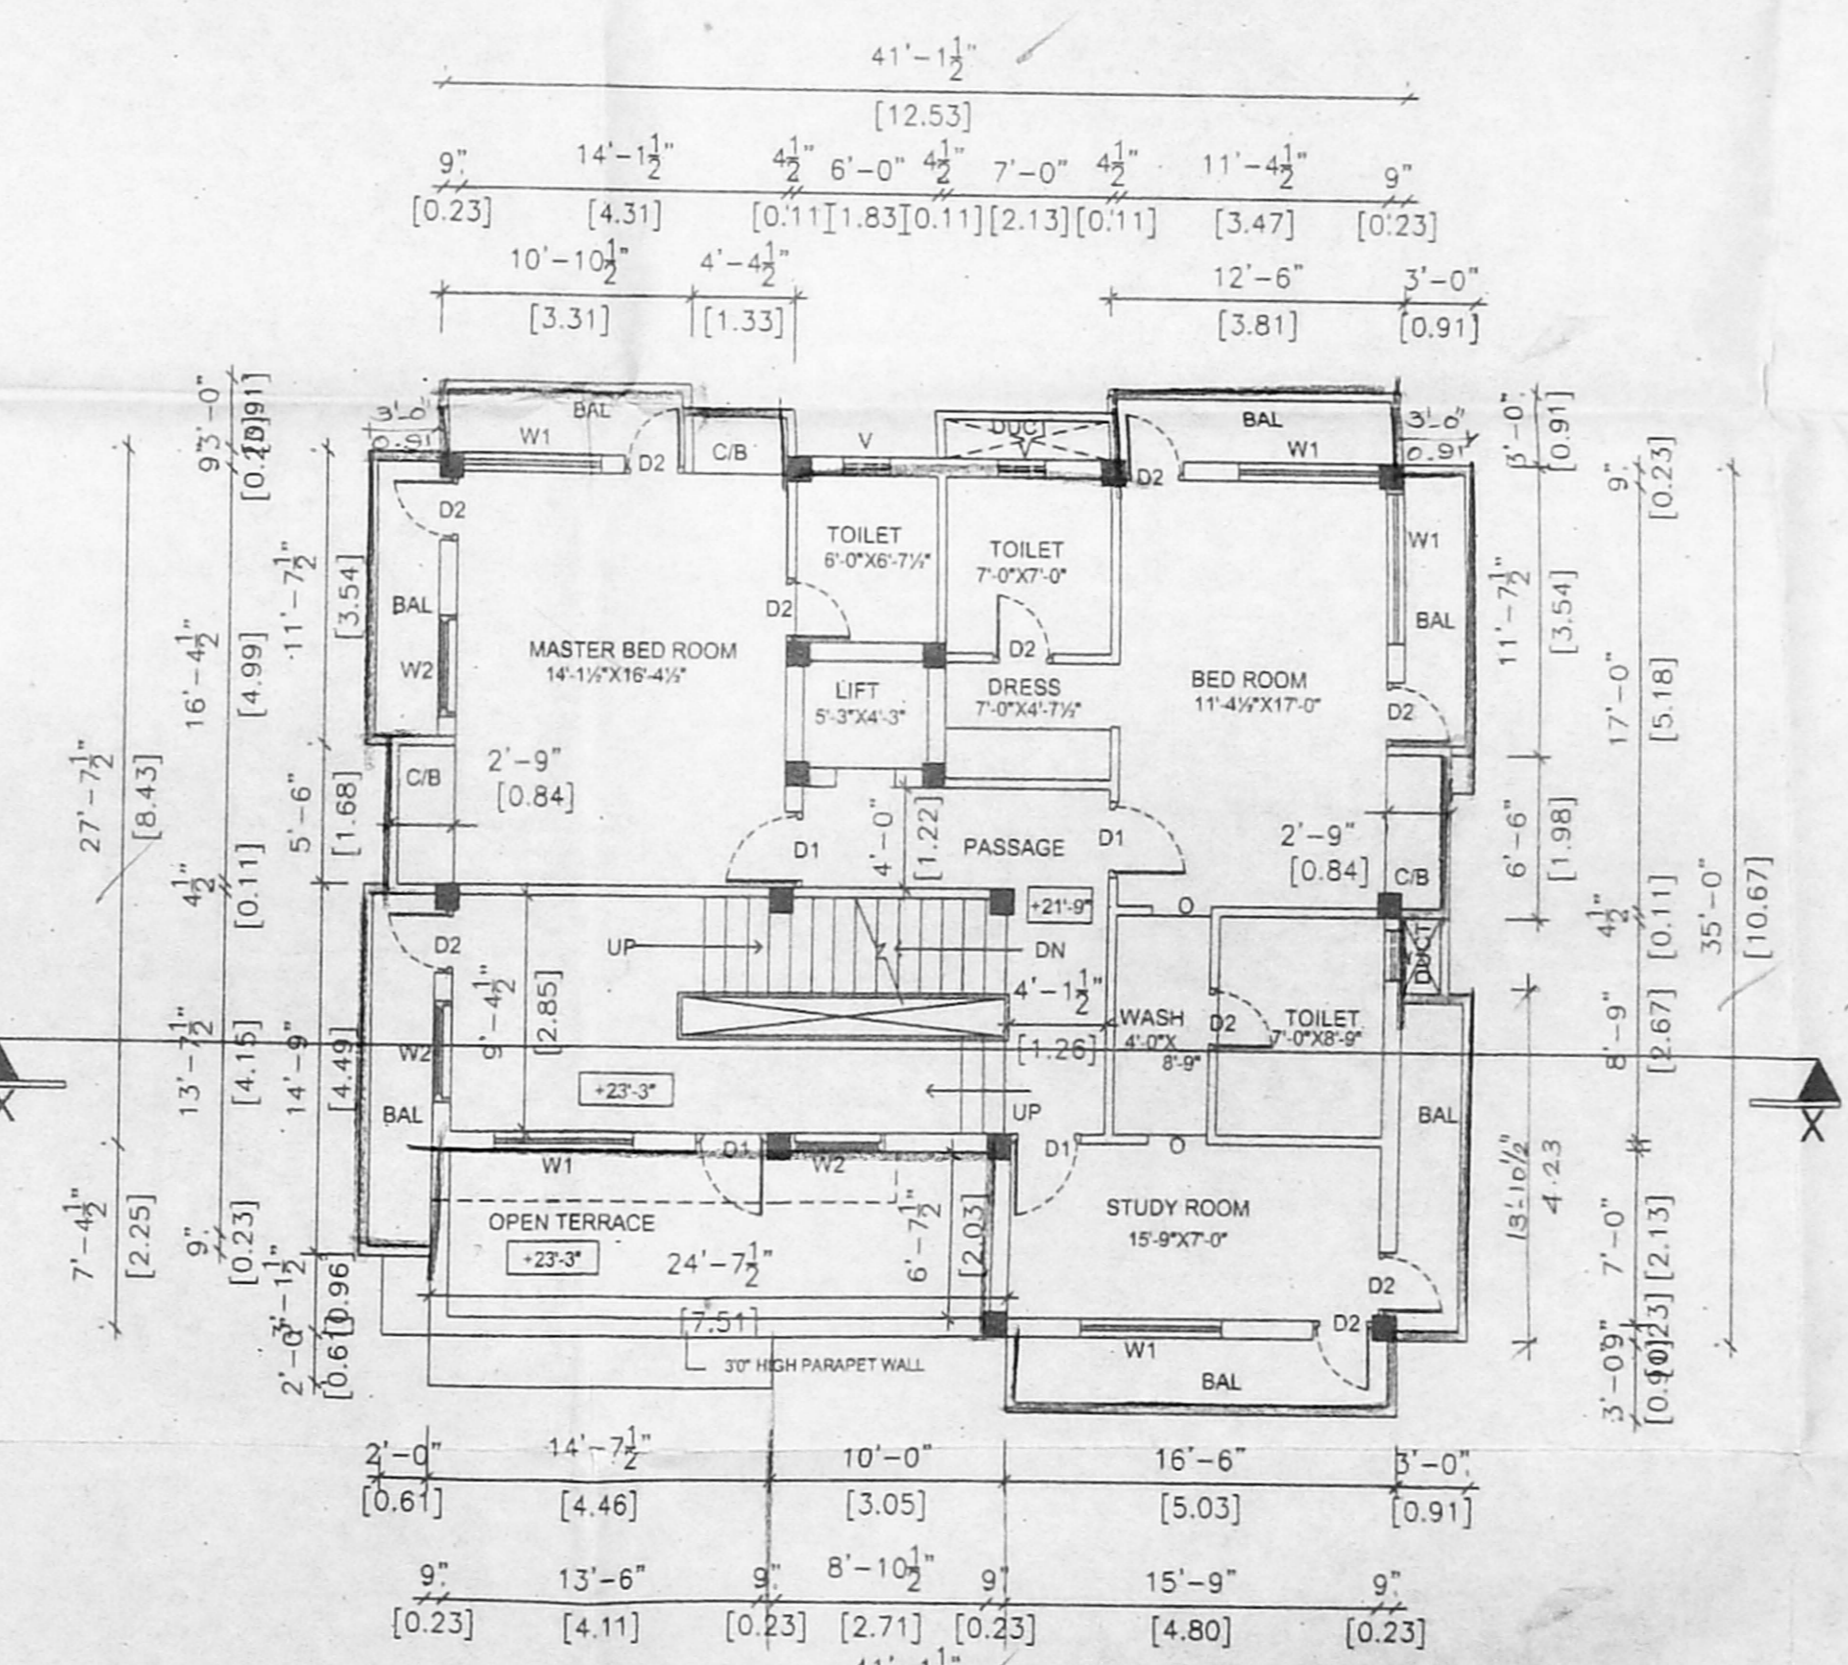

SECOND FLOOR PLAN

PROPOSED RESIDENTIAL BUILDING
AT DOOR NO.2 (OLD NO.16),
R.S.NO.3594/5, BLOCK NO.71, PADUKA
ANANTHRAPURAM, MYLAPORE
VILLAGE, MYLAPORE-TRIPLICANE
TALUK, CHENNAI-600 004

ALL DIMENSIONS ARE FEET & INCHES AND METRIC
SCALE: 1"=8'-0" & 1:100

SPECIFICATIONS

- ALL BRICKWORK IN CEMENT MORTAR 1:5
- FOUNDATION AND BASEMENT P.C.C.: 1:4:8
- FOUNDATION AND BASEMENT FILLED WITH RIVER SAND
- ROOF SLAB, LINTEL, SUNSHADE, etc.: 1:2:4 M15
- MAIN DOOR TEAKWOOD AND OTHERS MALASIAN SAL
- WALL PLASTERING WITH CEMENT MORTAR 1:3 AND PAINTED WITH CEMENT PAINT
- WOOD WORK FINISHED WITH ENAMEL PAINT
- PRESSED TILES LAID OVER WEATHERING COURSE IN CEMENT MORTAR 1:3

JOINERY DETAILS

TYPE	DESCRIPTION	DIMENSIONS IN	
		FEET & INCHES	METRIC
M/D	MAIN DOOR	3'-6" x 7'-0"	1.07 x 2.13
D1	DOOR	3'-0" x 7'-0"	0.91 x 2.13
D2	DOOR	2'-6" x 7'-0"	0.76 x 2.13
W1	WINDOW	6'-0" x 4'-6"	1.83 x 1.37
W2	WINDOW	4'-0" x 4'-6"	1.22 x 1.37
W3	WINDOW	2'-0" x 4'-6"	0.61 x 1.37
KW	WINDOW	4'-0" x 4'-0"	1.22 x 1.22
RS	ROLLING SHUTTER	10'-0" x 7'-0"	3.04 x 2.13
V	VENTILATOR	3'-0" x 2'-0"	0.91 x 0.61

AREA DETAILS

	SQ. FT.	SQ. M.
PLOT AREA	3664.69	340.46
GROUND FLOOR-NON F.S.I (LUMBER PUMP & E.B ROOM)	279.0	25.92
GROUND FLOOR AREA	1154.99	107.30
FIRST FLOOR AREA	1696.13	157.58
SECOND FLOOR AREA	1565.76	145.41
TOTAL FLOOR AREA	4416.84	410.35

PLOT COVERAGE - 46.28%
F.S.I. - 1.205

COLOUR INDEX

- PROPOSED
- ROAD
- BOUNDARY

OWNER

D. VINCENT JAYAPPAUL
Licensed Surveyor, Class-1, No. 123
CORPORATION OF CHENNAI
No. 10, Gandhi Ro. d.
LICENSURED SURVEYOR