




ELEVATION

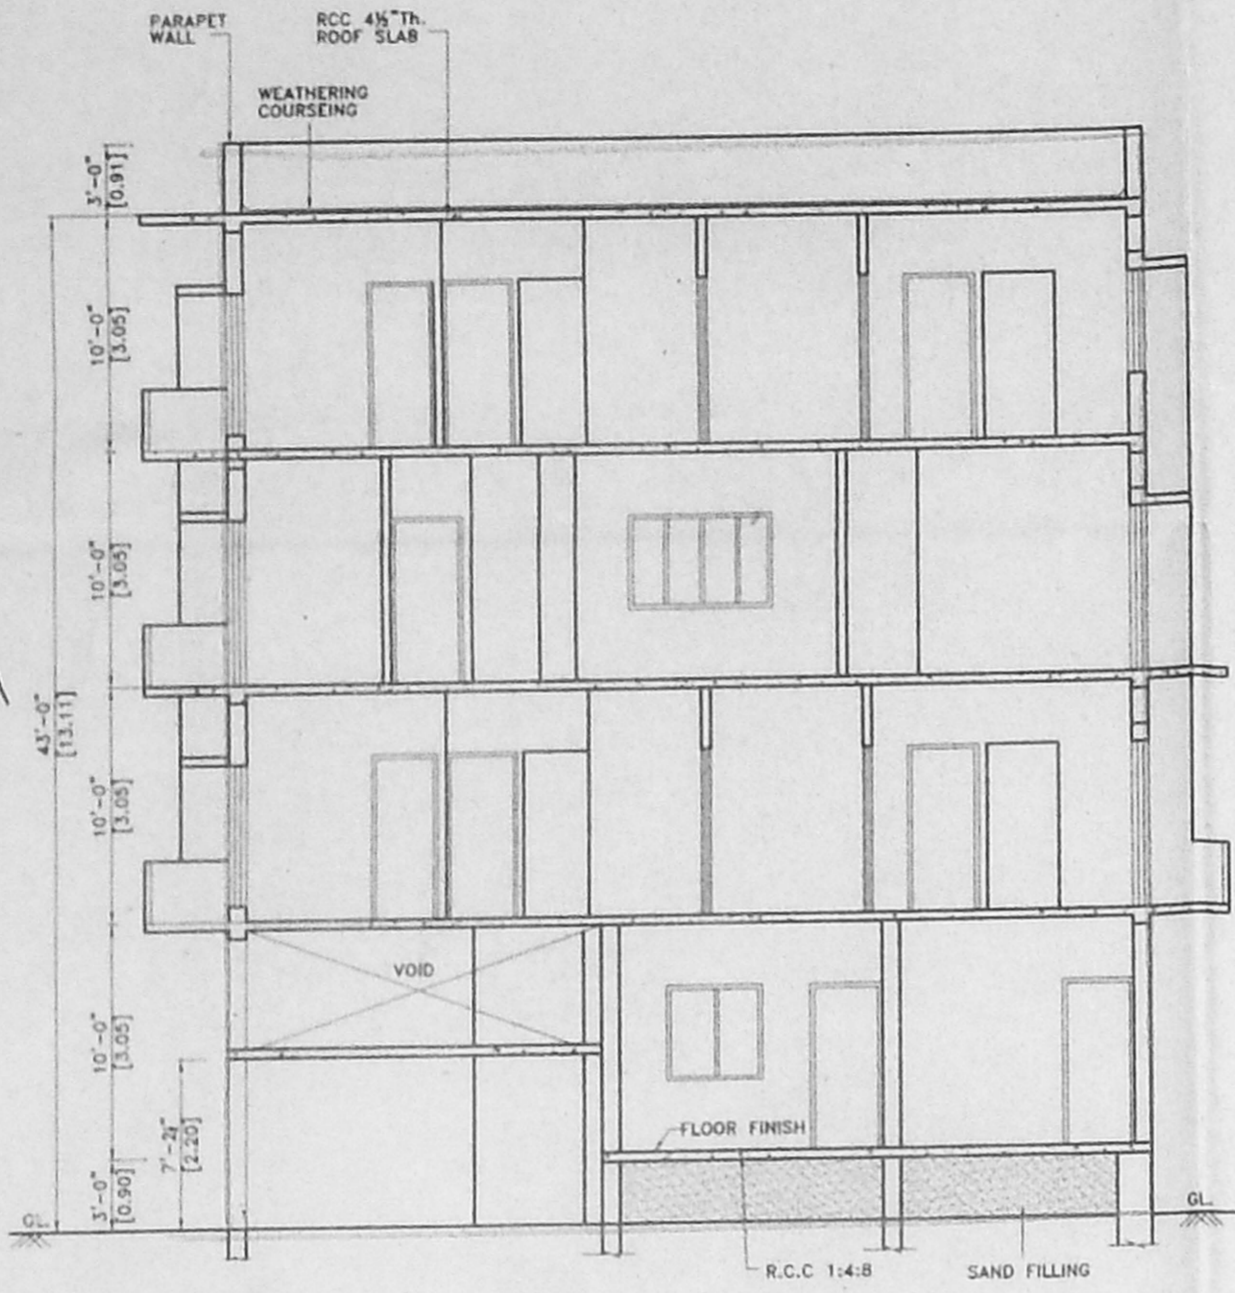

SECTION - AA

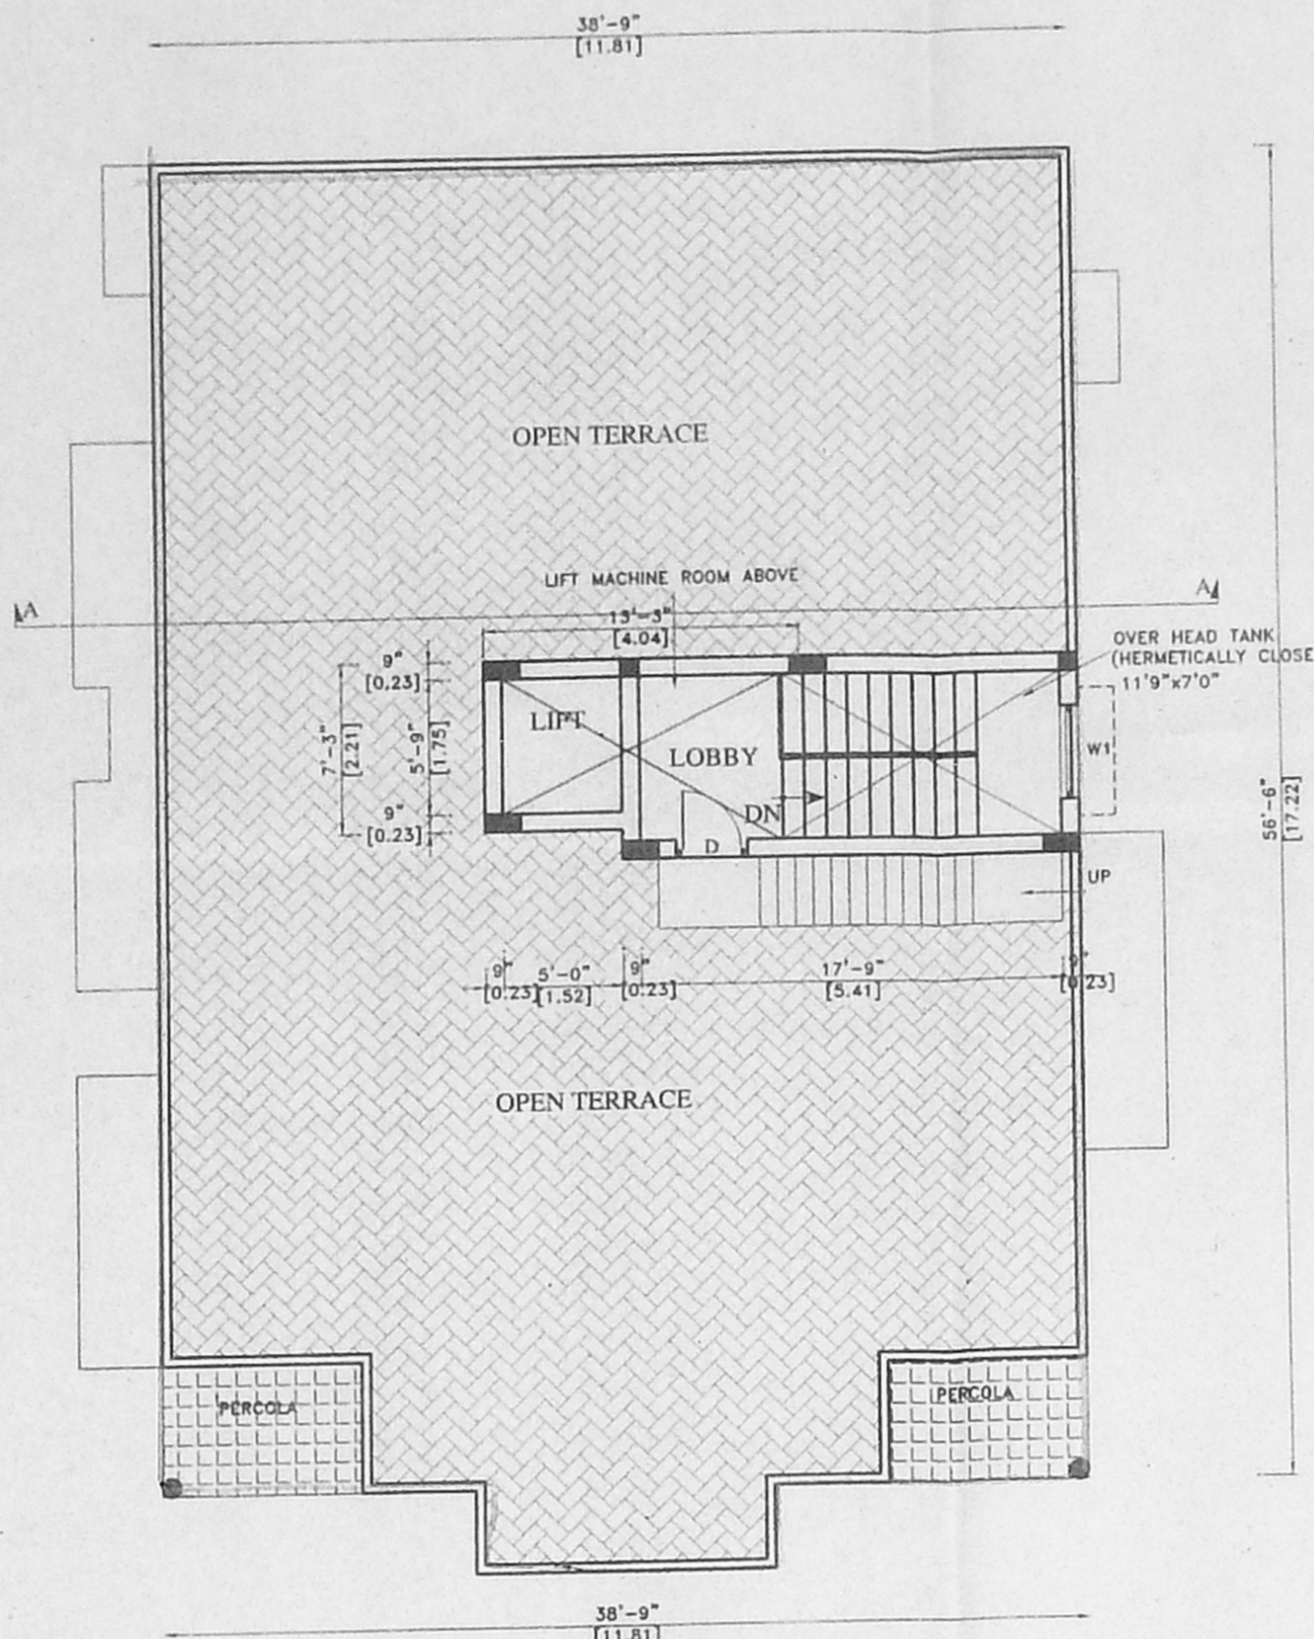

TERRACE FLOOR PLAN

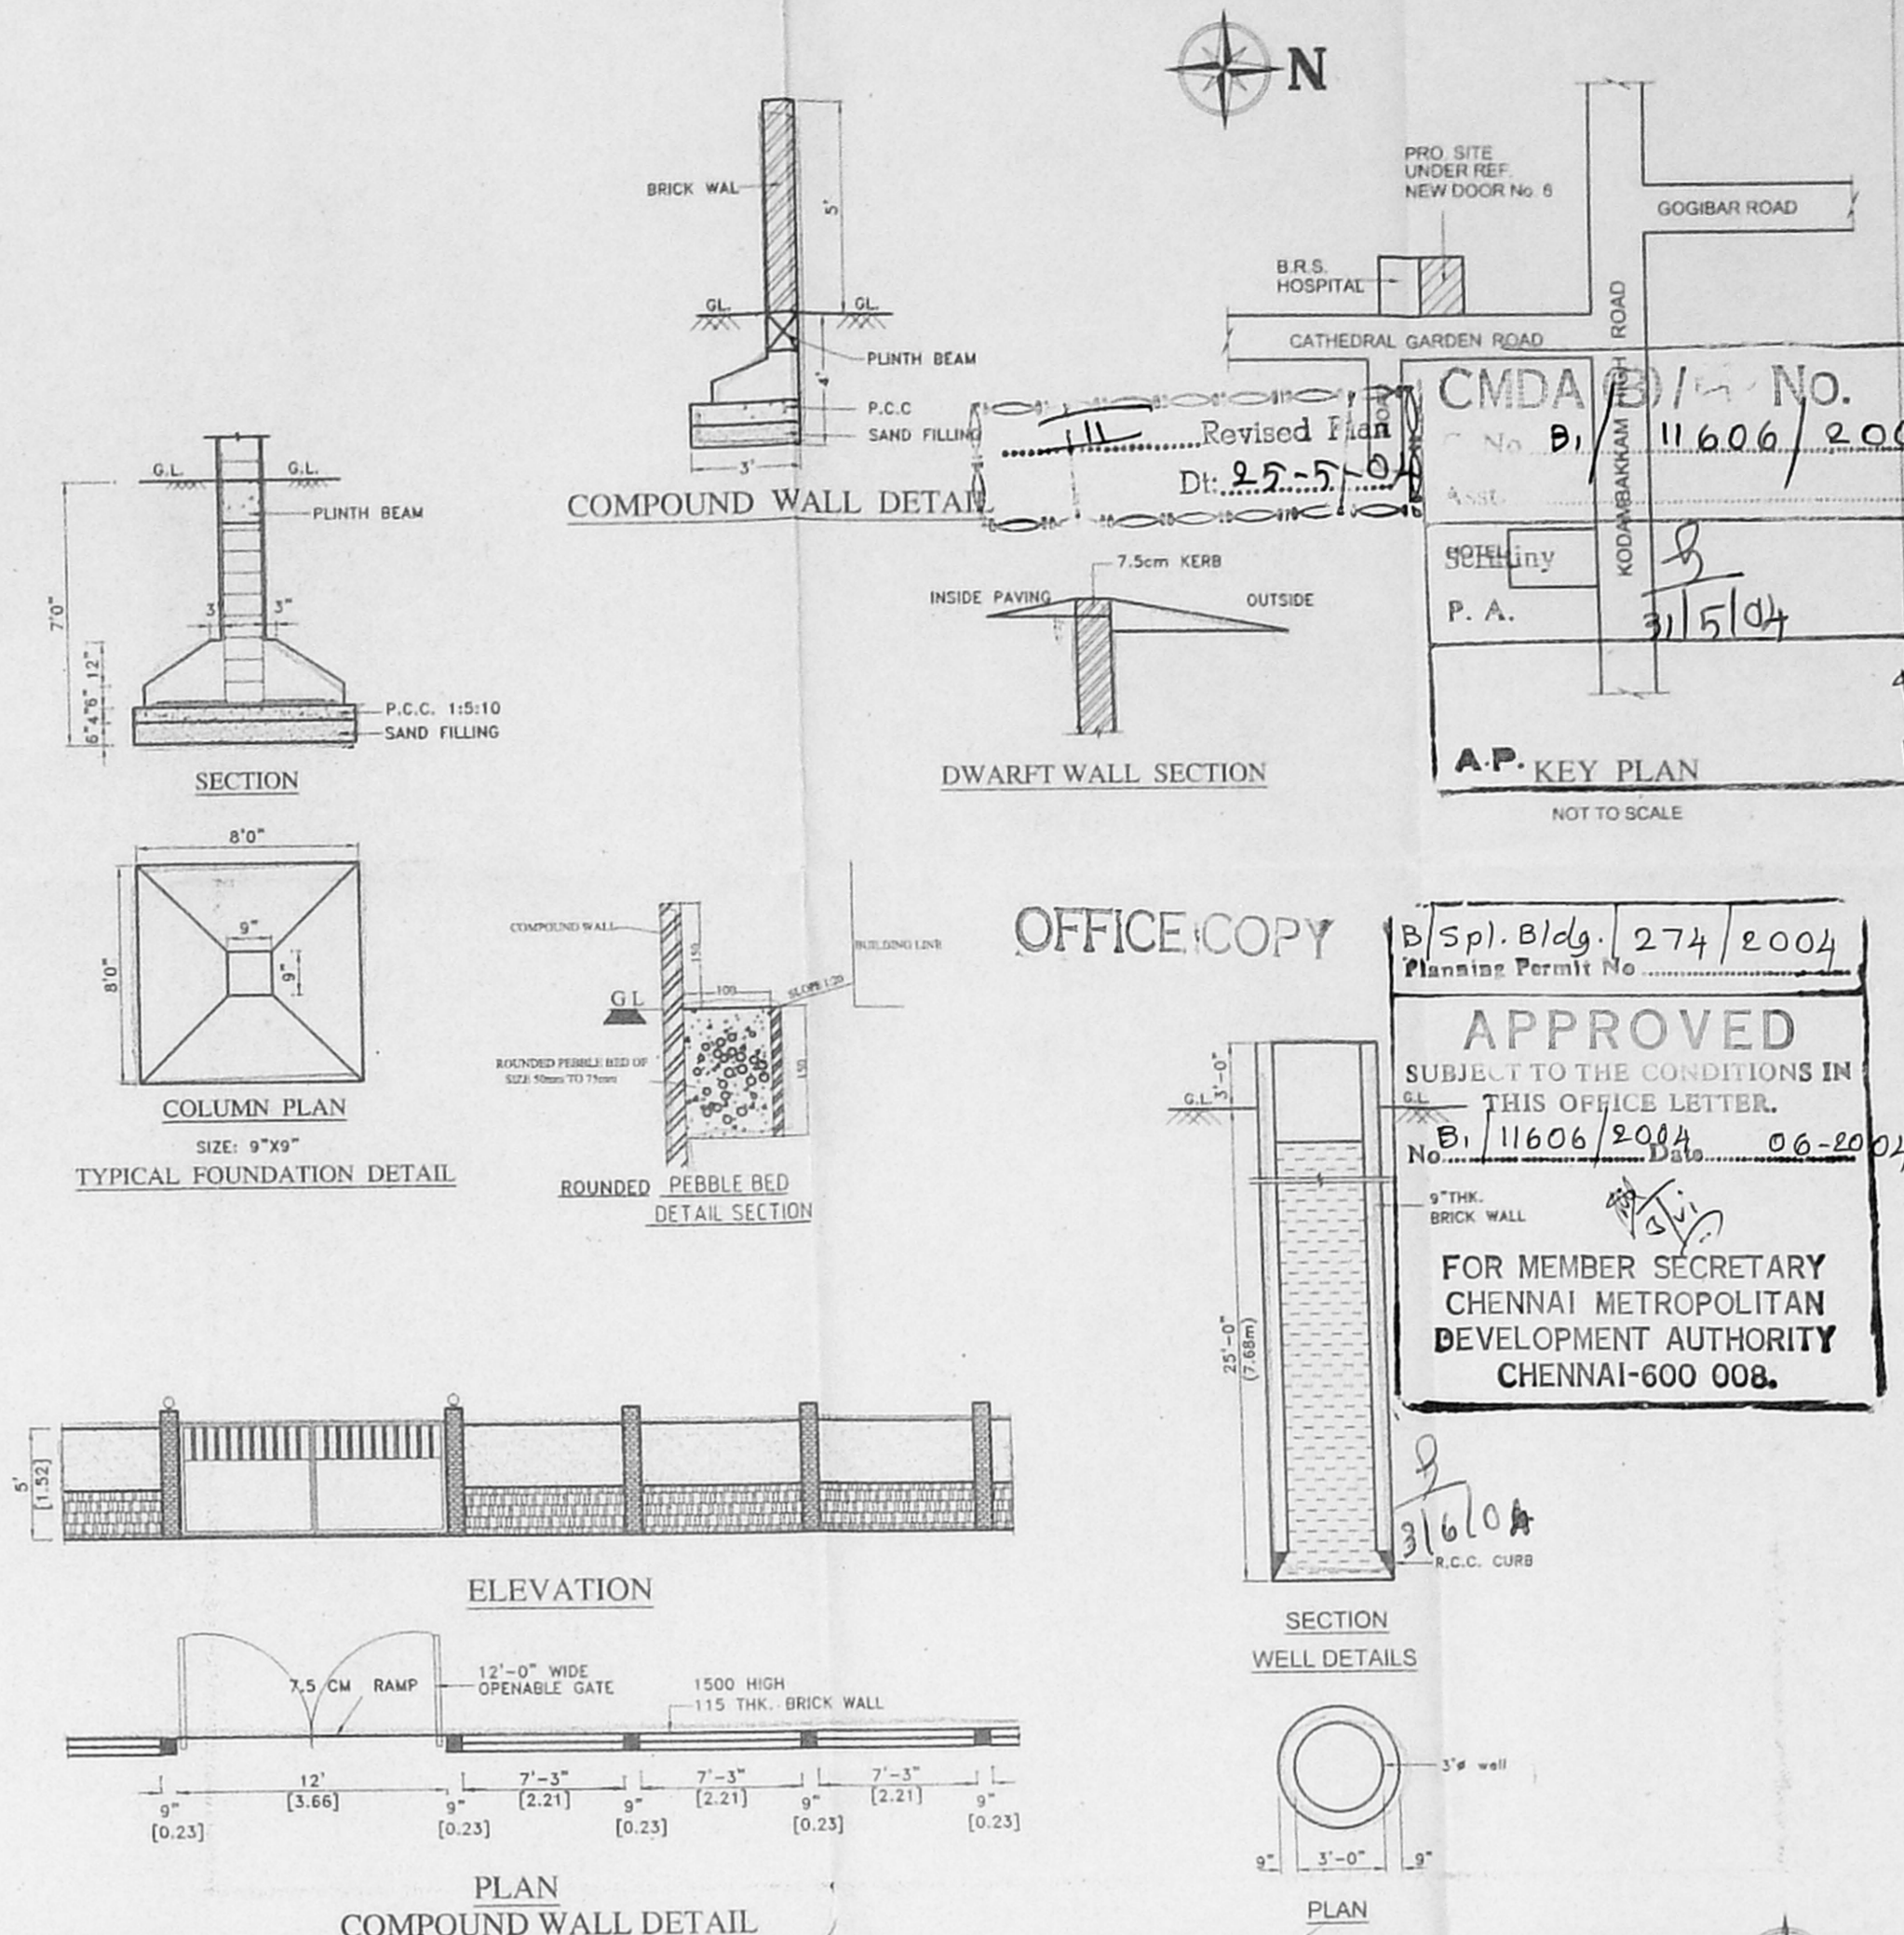

PLAN COMPOUND WALL DETAIL

AP KEY PLAN
 NOT TO SCALE
 CMDA NO. 1
 No. B1/11606/2004
 Dt. 25.5.04
 9/15/04
 P. A.

APPROVED
 SUBJECT TO THE CONDITIONS IN THIS OFFICE LETTER.
 No. B1/11606/2004
 Dt. 06-20-04
 FOR MEMBER SECRETARY
 CHENNAI METROPOLITAN
 DEVELOPMENT AUTHORITY
 CHENNAI-600 008.

SCHEDULE OF JOINERY:-

TYPE	DETAIL	SIZE
RS	ROLLING SUTTER	10'0"X8'0"
MD	DOOR	3'3"X7'0"
D	DOOR	3'0"X7'0"
D1	DOOR	2'6"X7'0"
W	WINDOW	6'0"X4'6"
W1	WINDOW	4'0"X4'6"
W2	WINDOW	3'0"X4'6"
V	VENTILATOR	3'0"X2'0"

- SPECIFICATION:-**
- FOUNDATION : COLUMN FOOTING
 - BRICK WORK : C.M 1:6 FOR SUPER STRUCTURE
 - PLASTERING : C.M 1:5 FOR WALLS & 1:3 FOR CEILING
 - CEMENT PAINT : 2 COATS FOR WALLS & 1 EXTRA COAT FOR CEILING
 - R.C.C. : 1:2:4 FOR SLABS & LINTELS
 - WOOD WORK : ALL WOOD WORKS IN BEST QUALITY TIMBER
 - WEATHERING COURSE : B.JELLY LIME MORTAR OVER ROOF SLAB ONE LAYER OF COUNTRY TILES

COLOUR INDEX:-

- PROPOSED
- ROAD
- BOUNDARY

AREA STATEMENT

	Sq.Ft.	Sq.M
TOTAL SITE EXTENT	5441.26	505.51
GROUND FLOOR	1086.13	100.90
FIRST FLOOR	2371.46	220.32
SECOND FLOOR	2316.18	215.18
THIRD FLOOR	2316.18	215.18
TOTAL FLOOR AREA	8089.95	751.58
F.S.I	1.487	

PLAN SHOWING THE PROPOSED
 RESIDENTIAL BUILDING AT, OLD DOOR No.30,
 NEW DOOR No. 6, CATHEDRAL GARDEN
 ROAD, NUNGAMBAKKAM,
 CHENNAI - 600 034, IN R.S.No. 2/15, BLOCK NO 1
 OF MYLAPORE VILLAGE, CHENNAI.


DIVISION No. 108, ZONE: VII

SCALE : 1" = 8'-0" (1:100)


OWNERS SIGNATURE

SIGNATURE OF LICENSED SURVEYOR


N. ARANJAN NAVARAJEE
 B.Arch. A.I.I.A. M.C.A.
 ARCHITECT - LICENSED SURVEYOR
 COUNCIL REG. NO. CA/013127
 CORPORATION OF CHENNAI
 REG. NO. WDI/1006/01
 6, 14TH CROSS ST, CHENNAI - 600 033.
 PHONE: 521018...

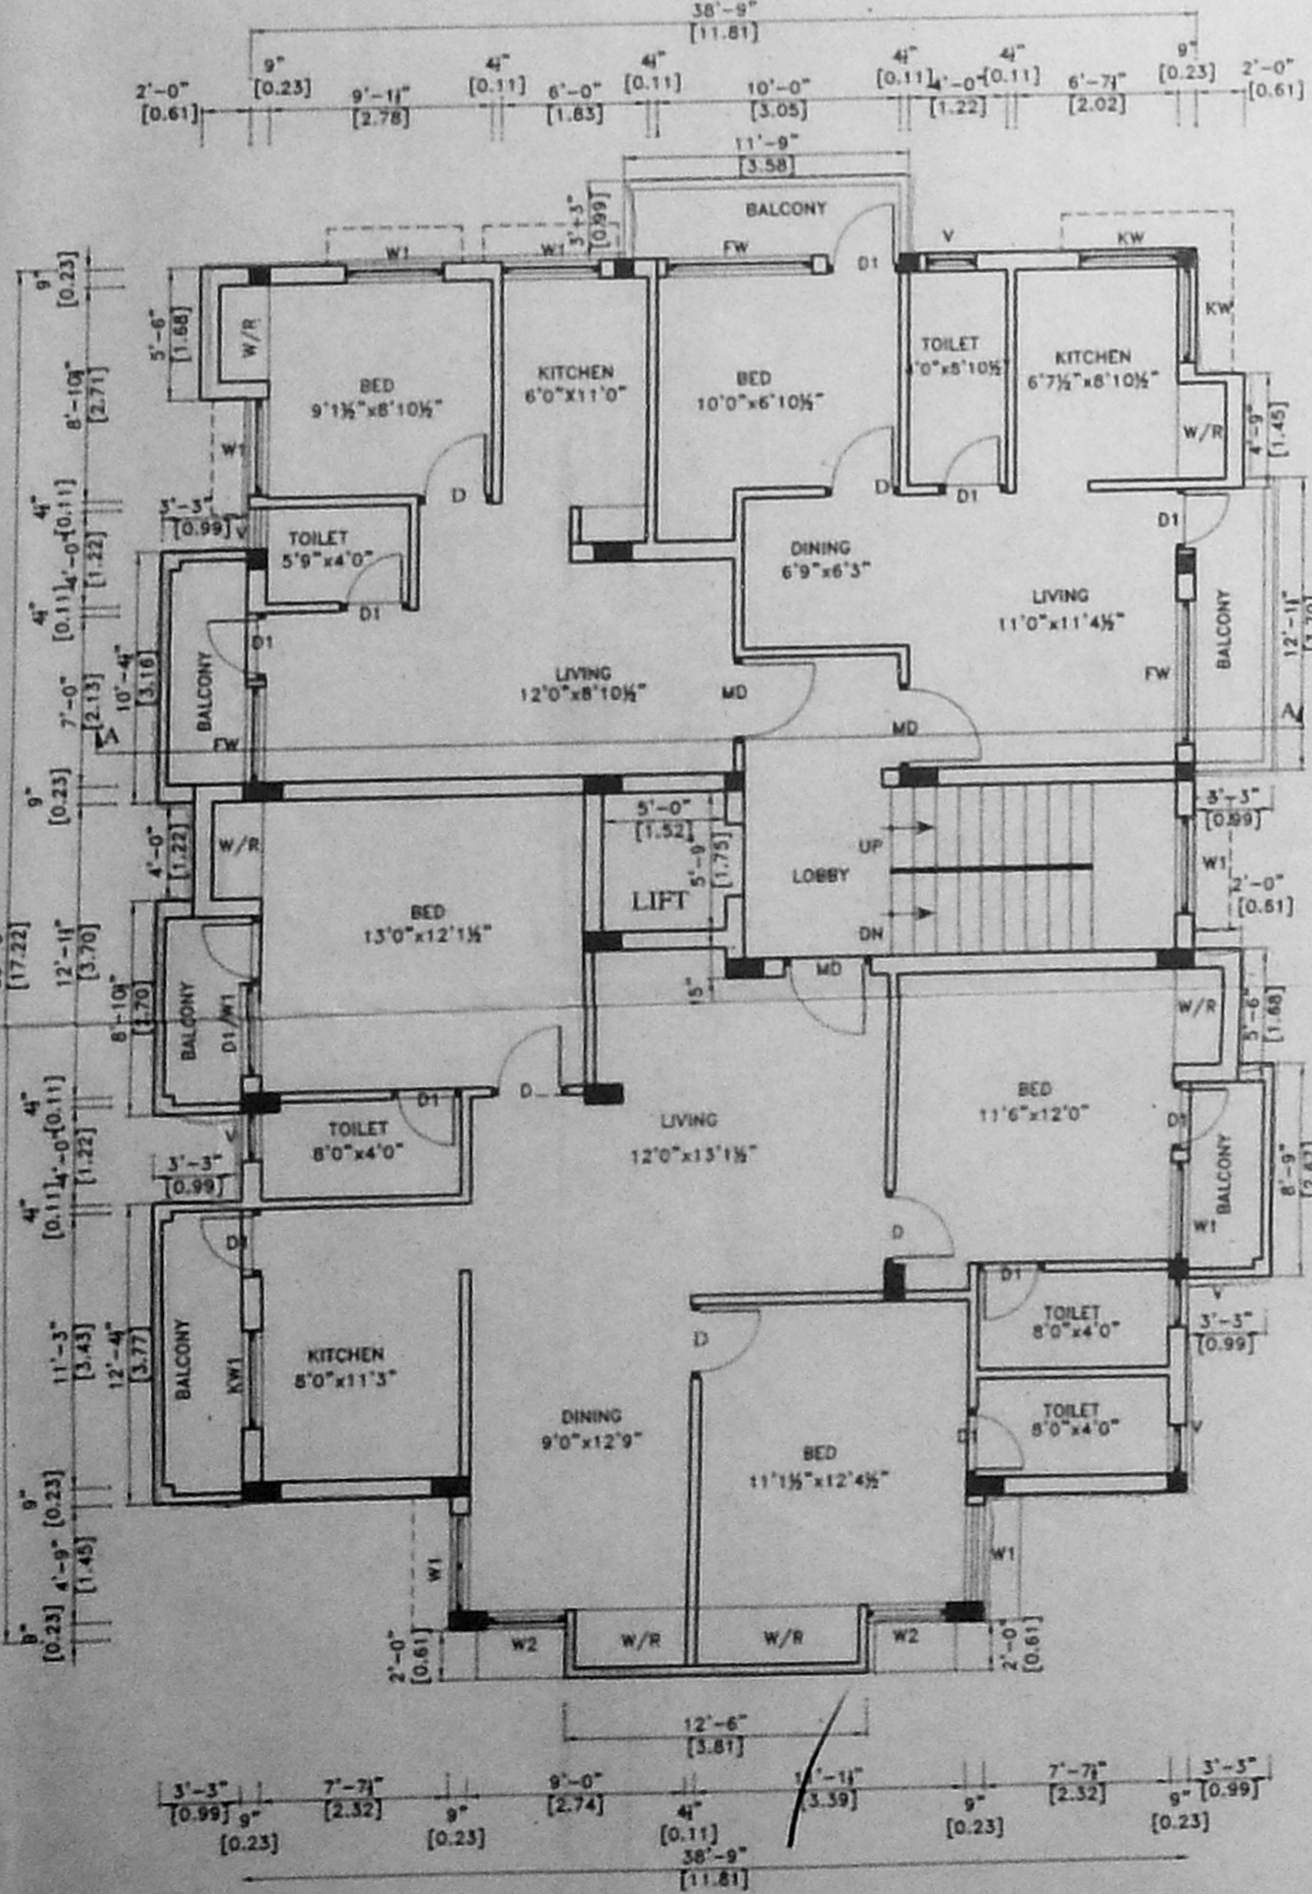


FIRST FLOOR PLAN

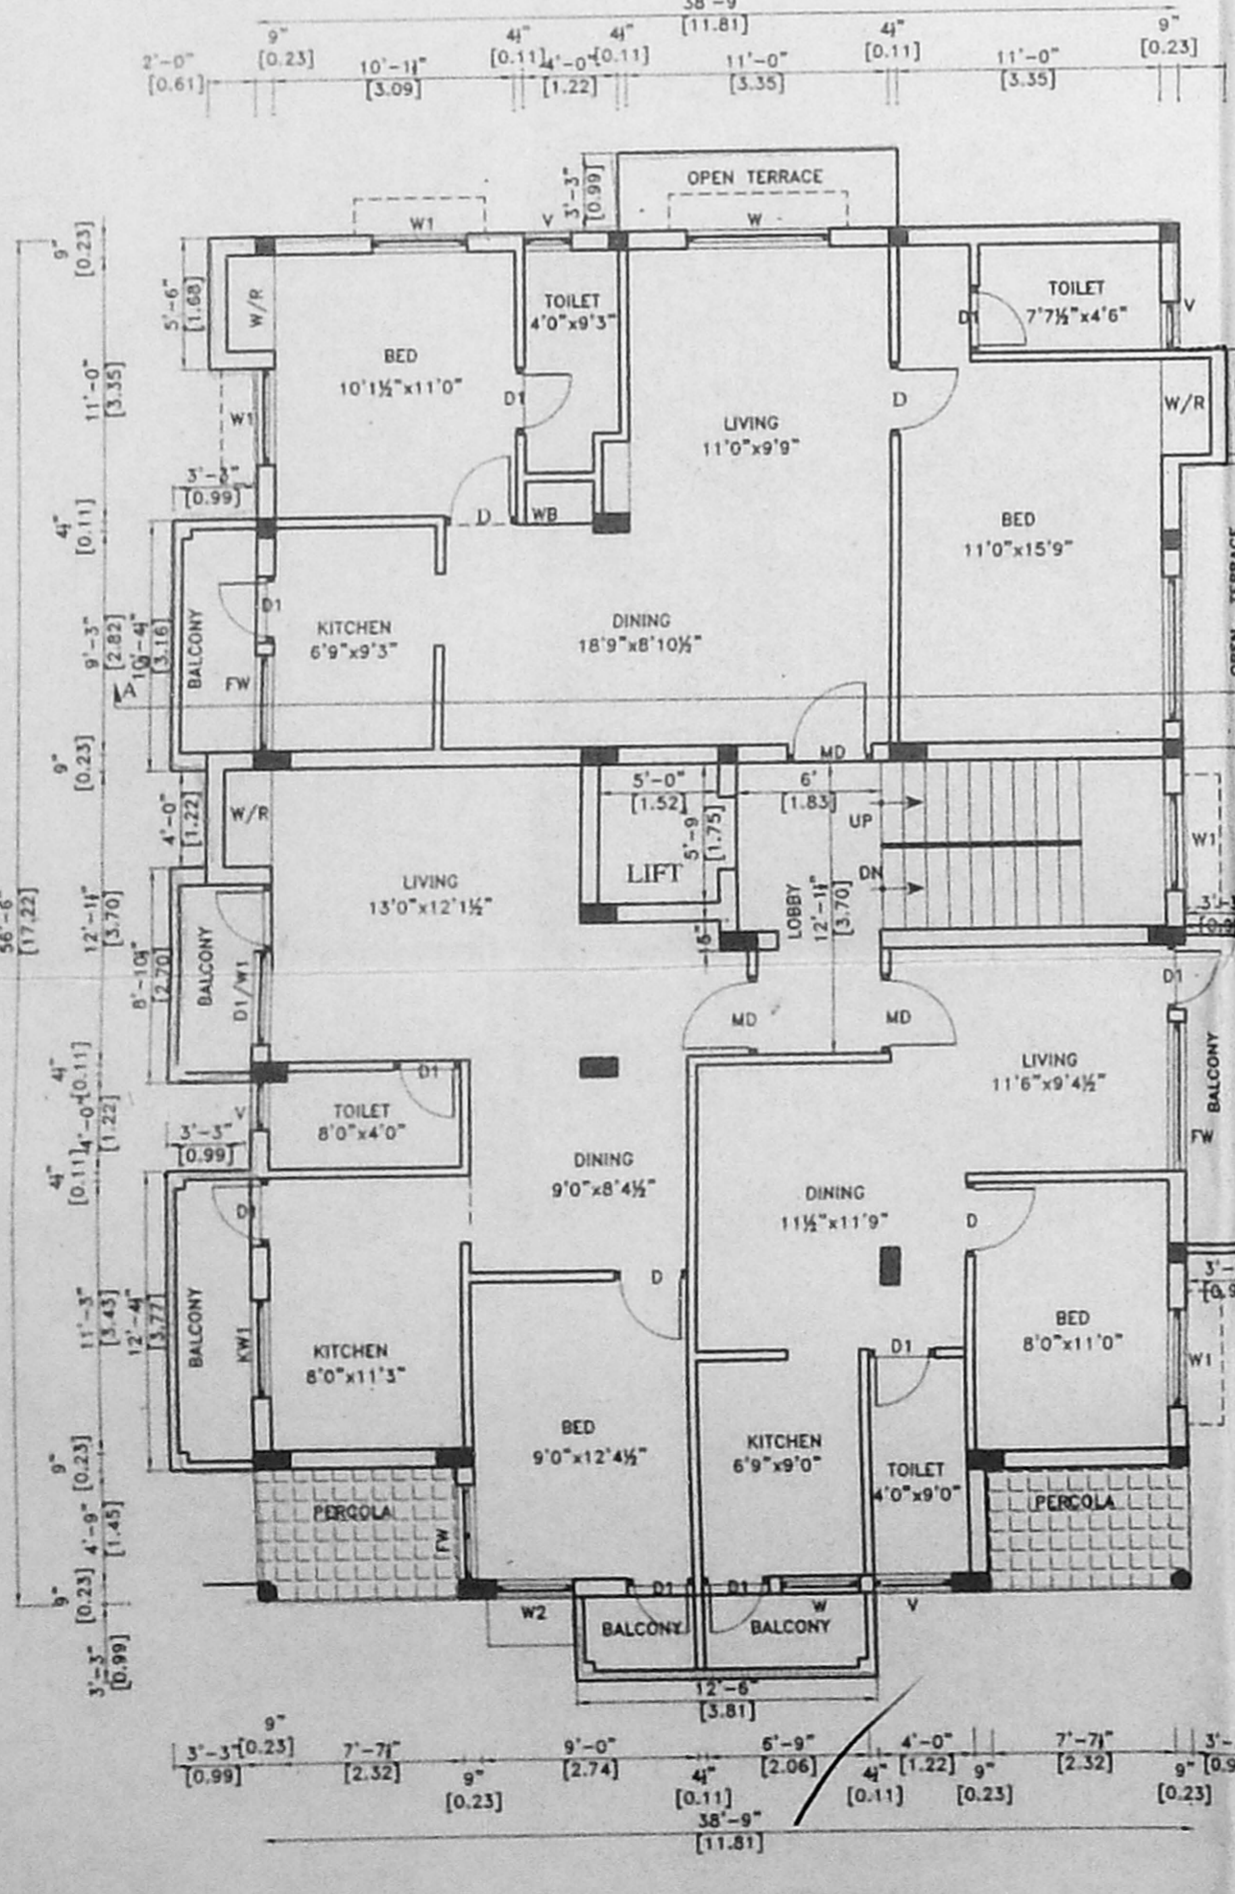

SECOND FLOOR PLAN

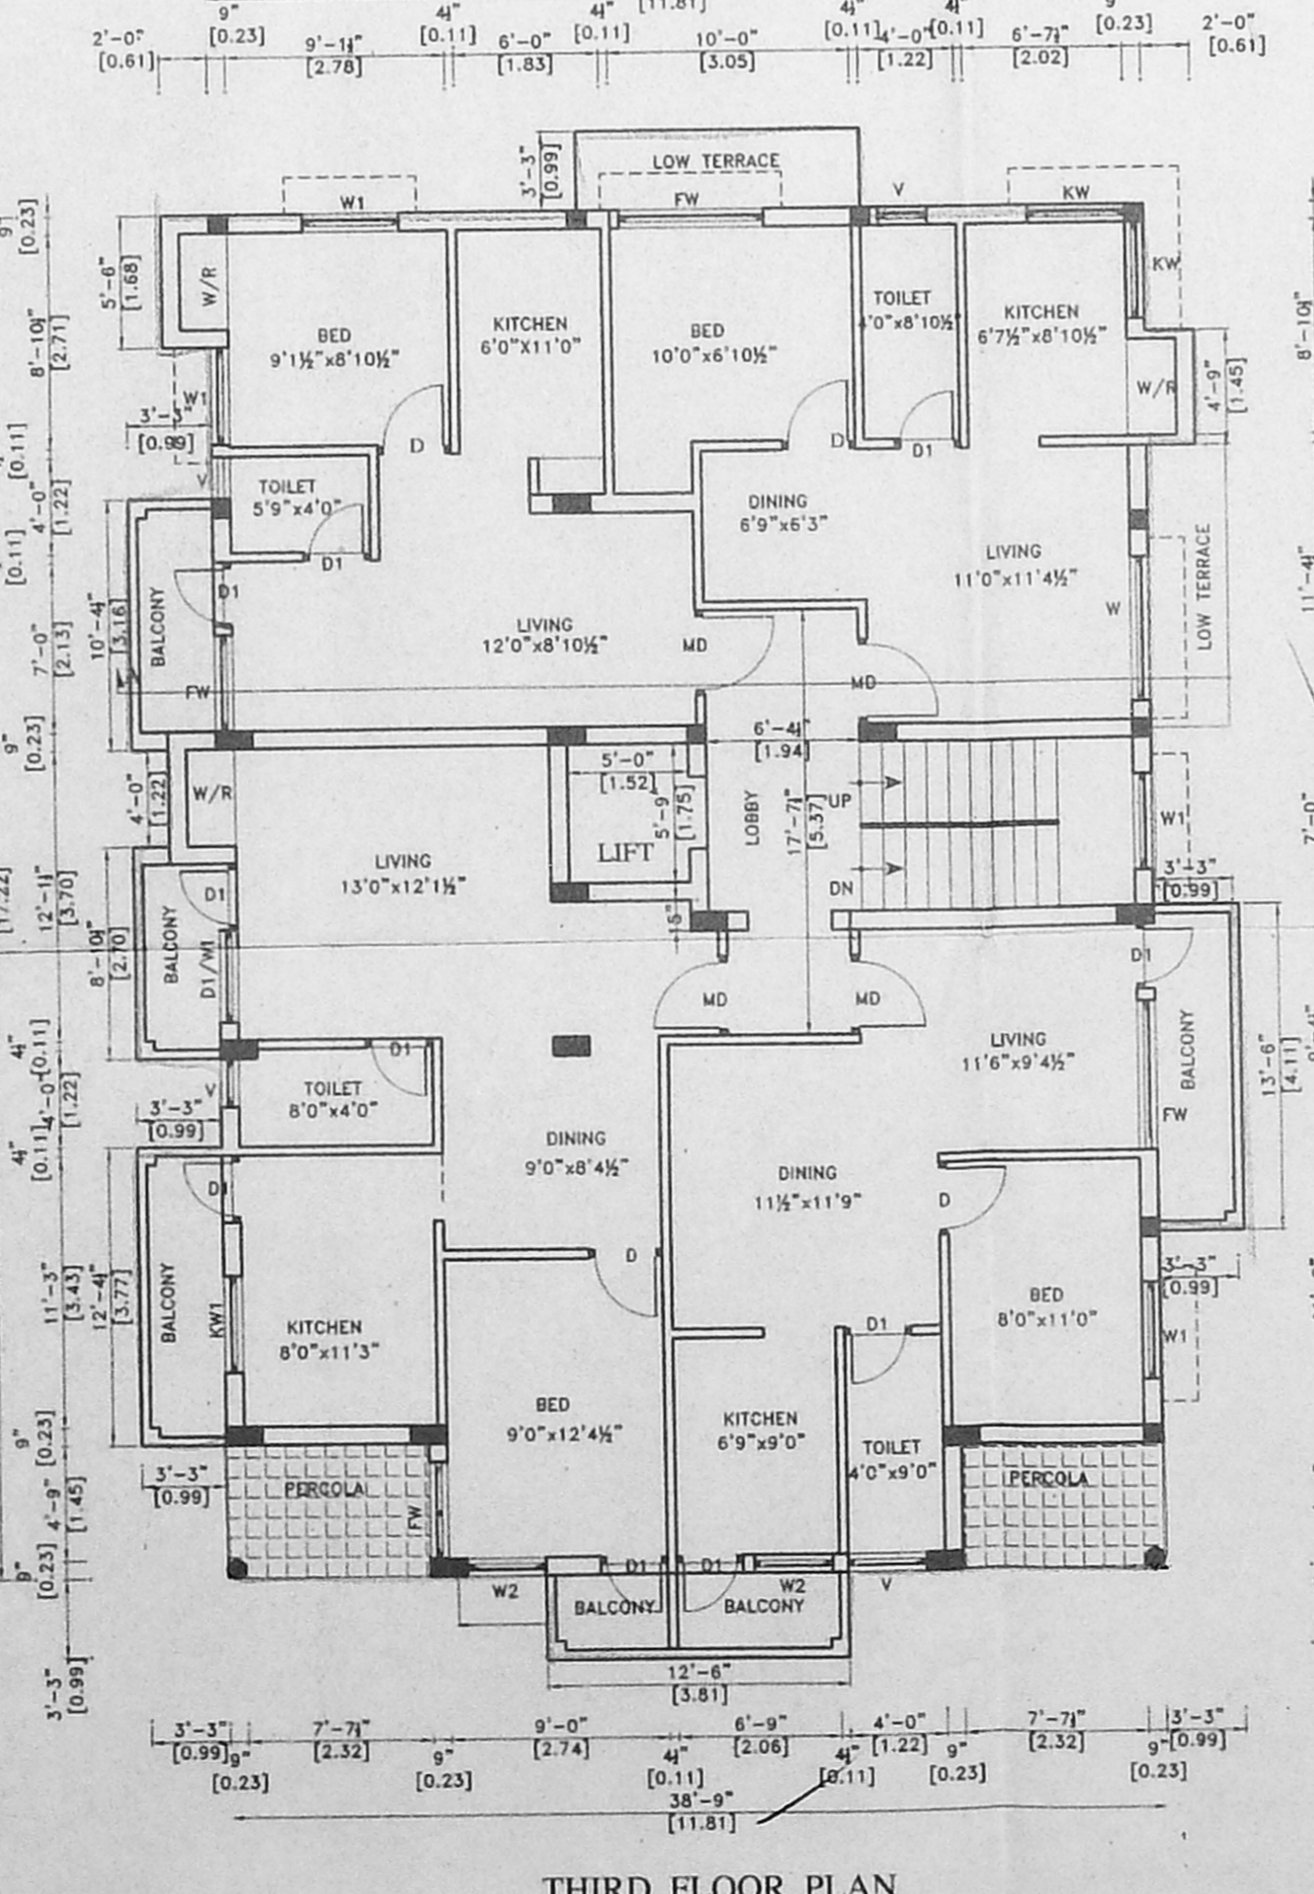

THIRD FLOOR PLAN

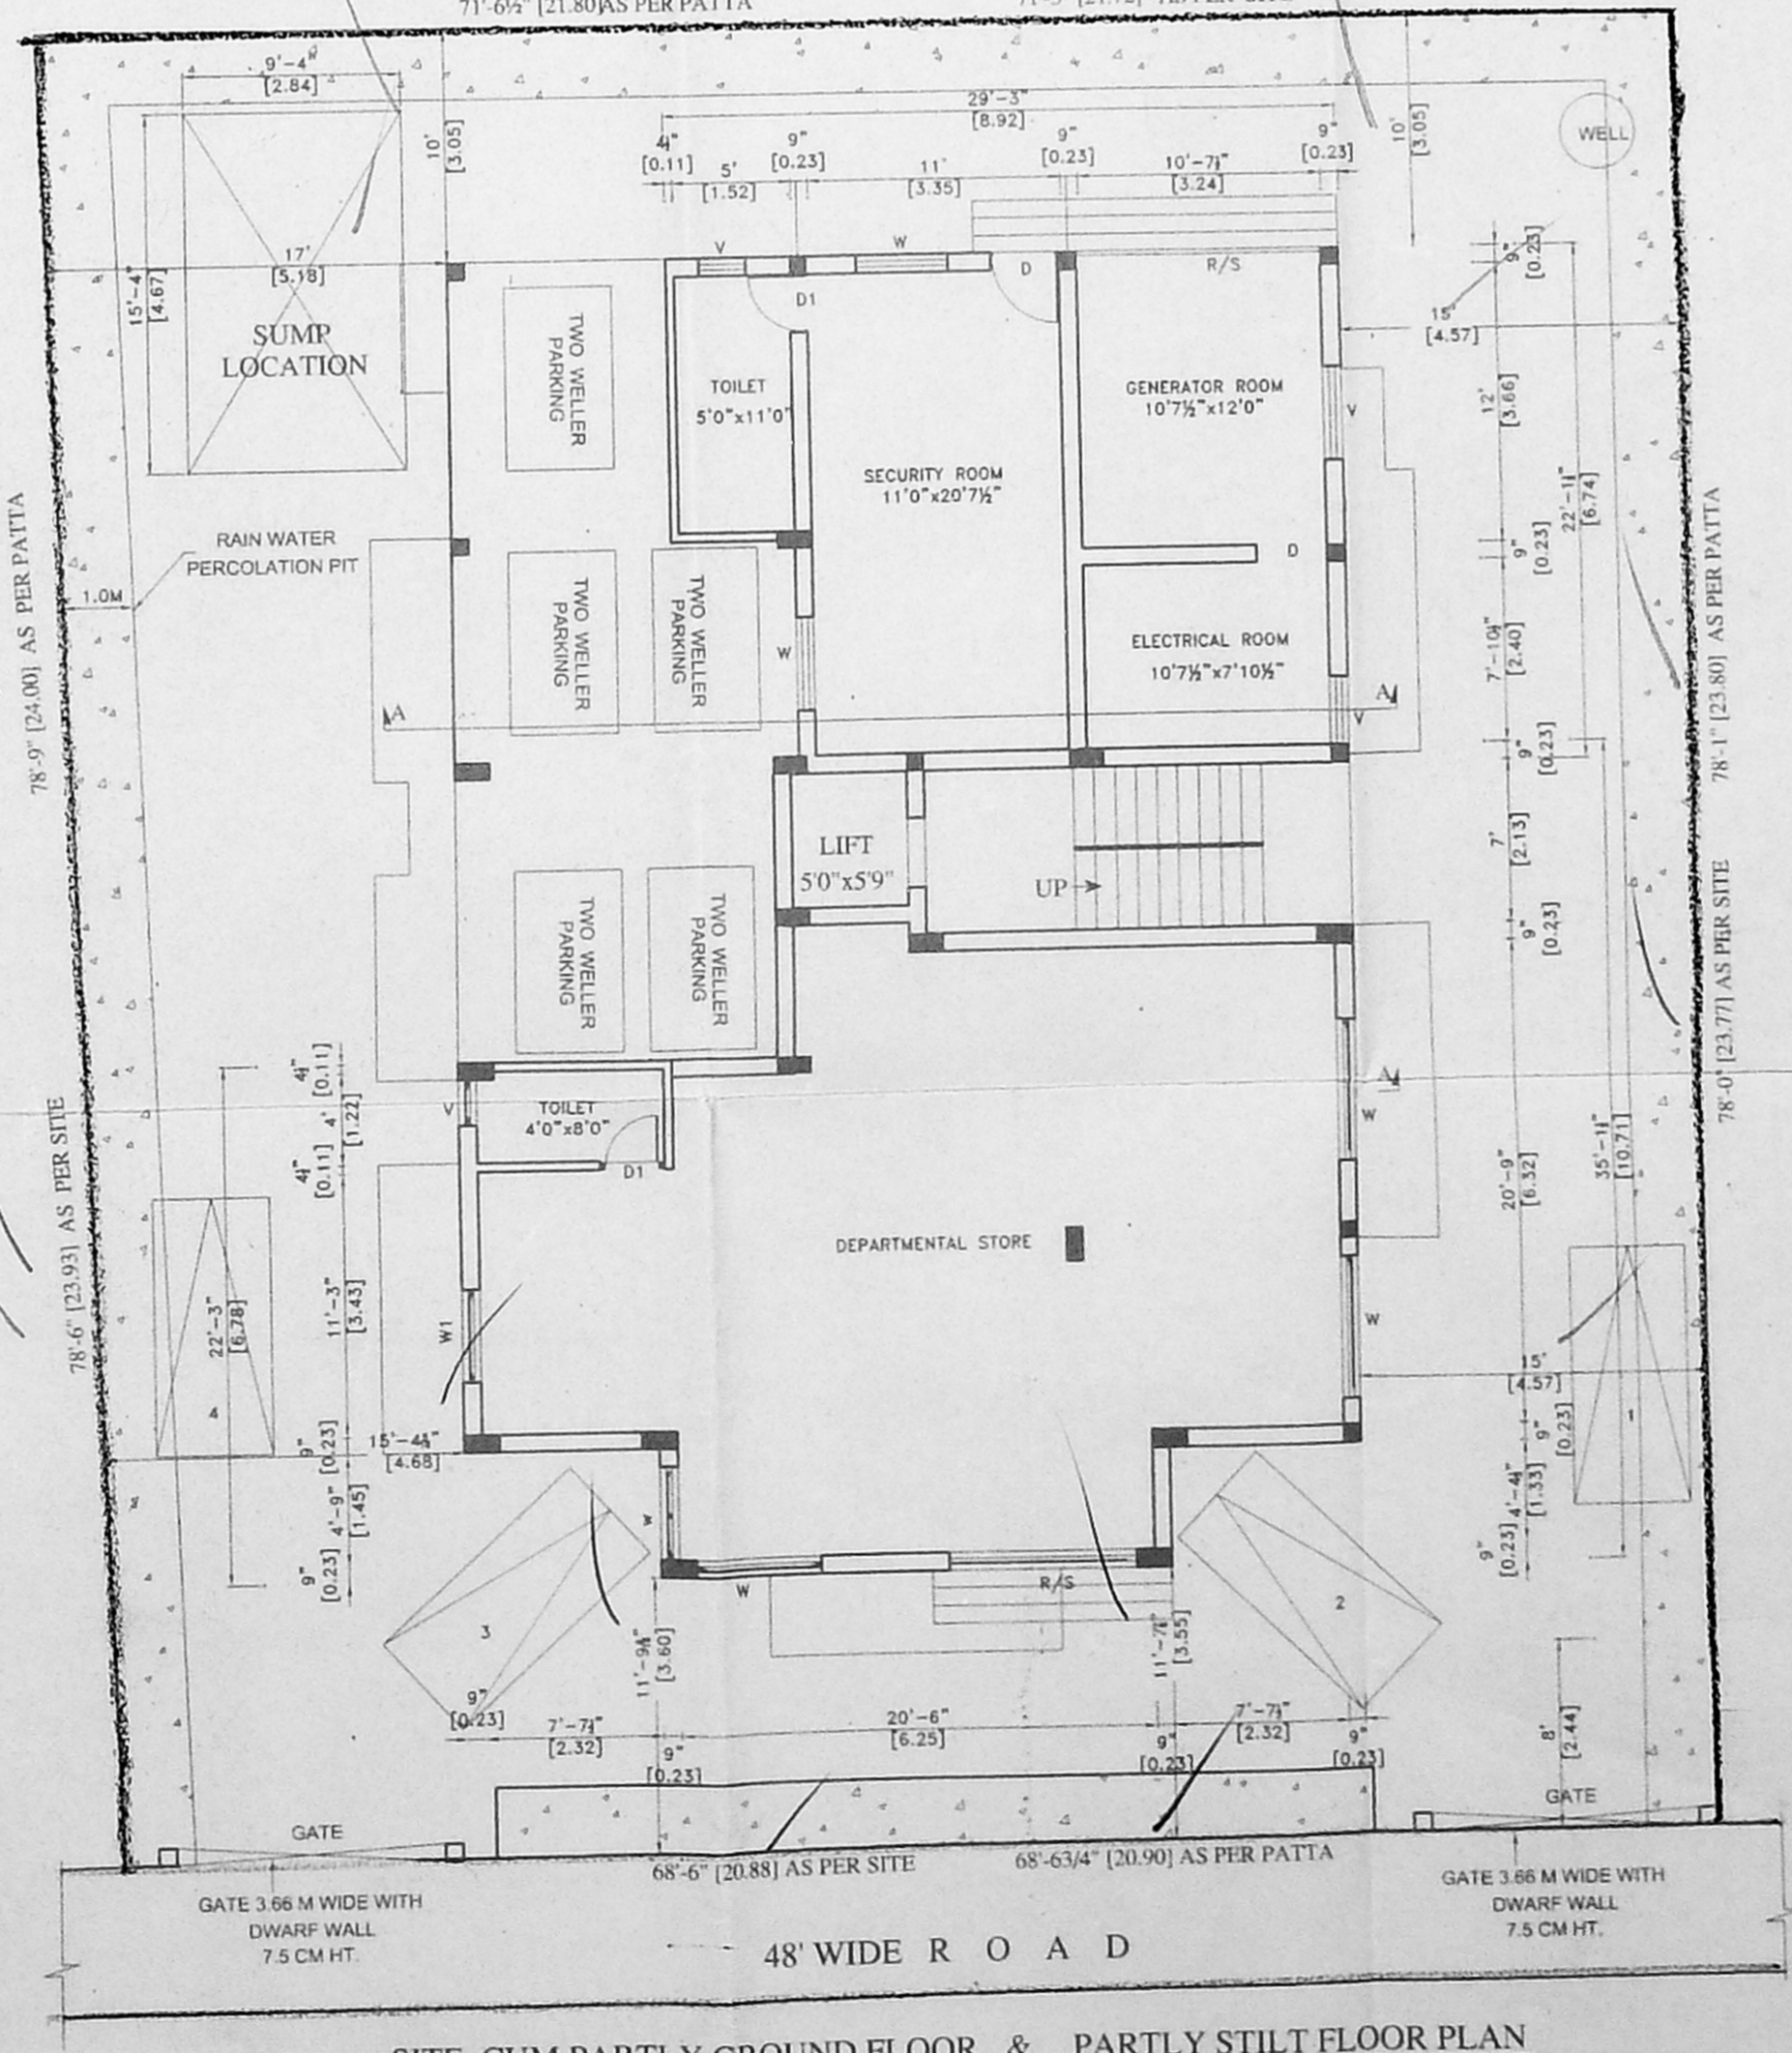

SITE CUM PARTLY GROUND FLOOR & PARTLY STILT FLOOR PLAN