




FRONT ELEVATION

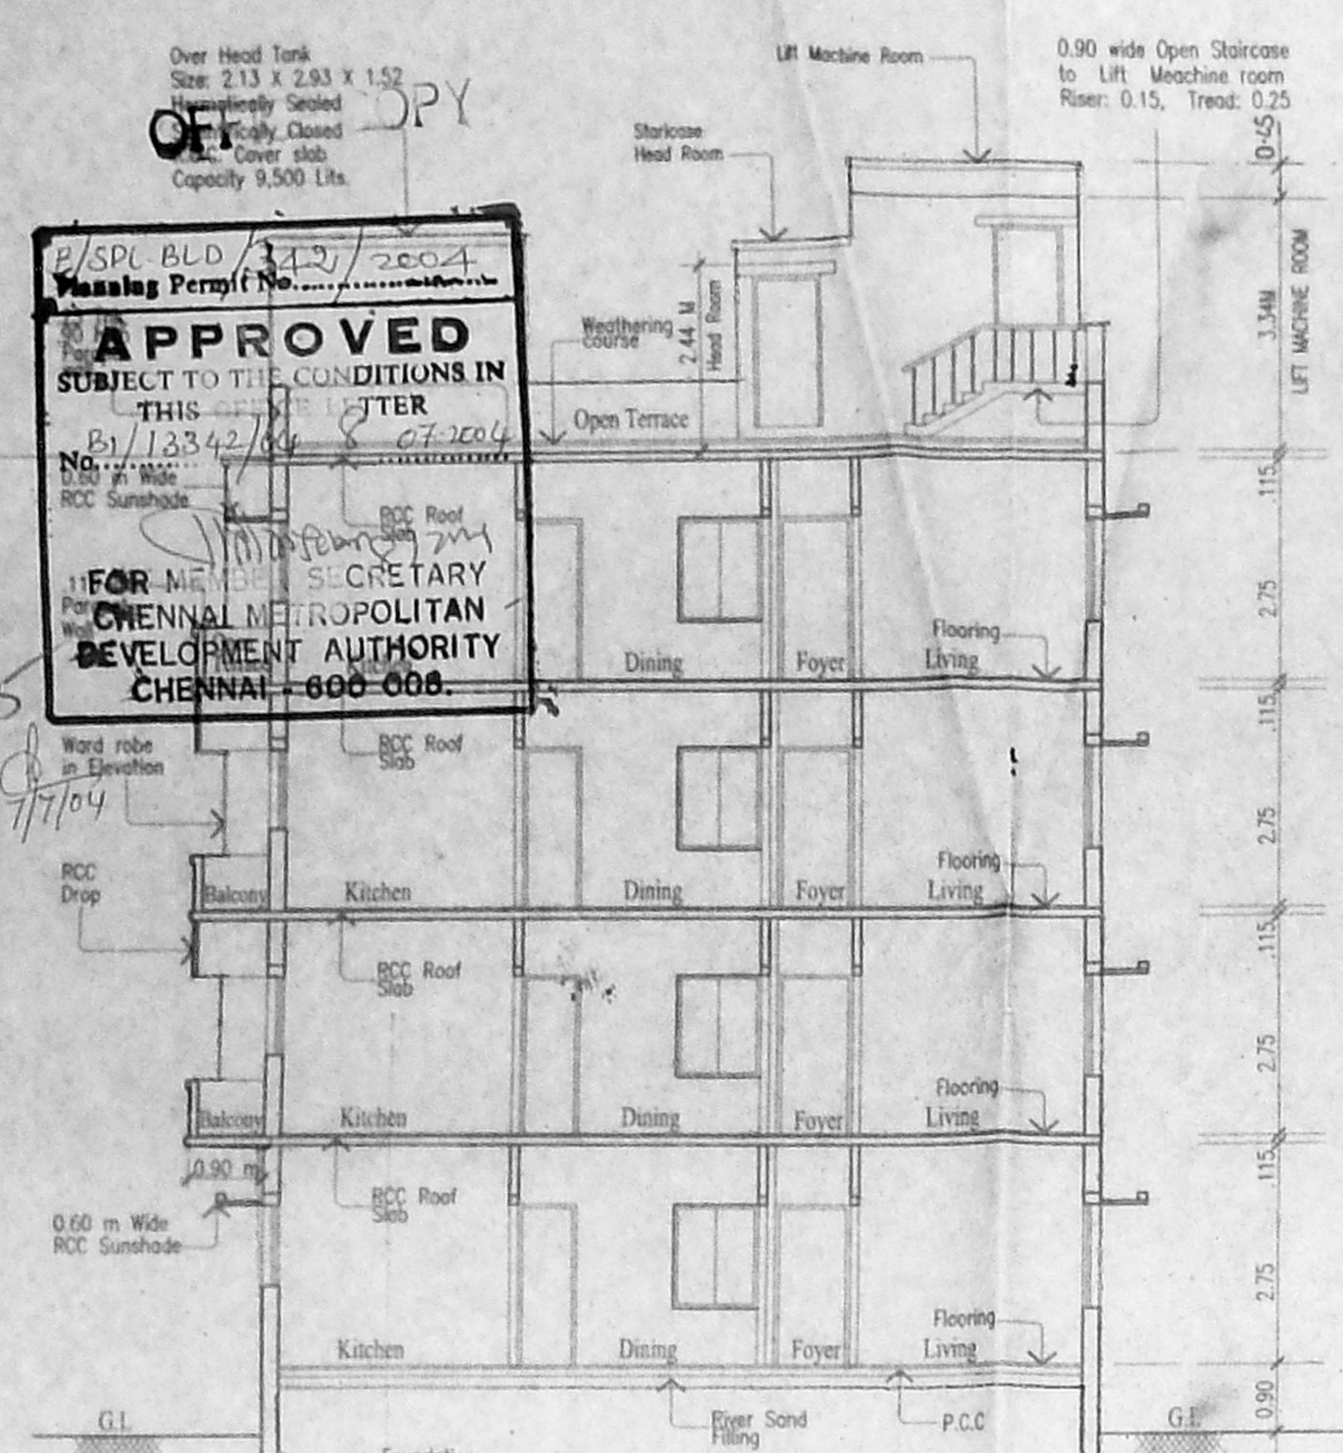


SECTION - X Y

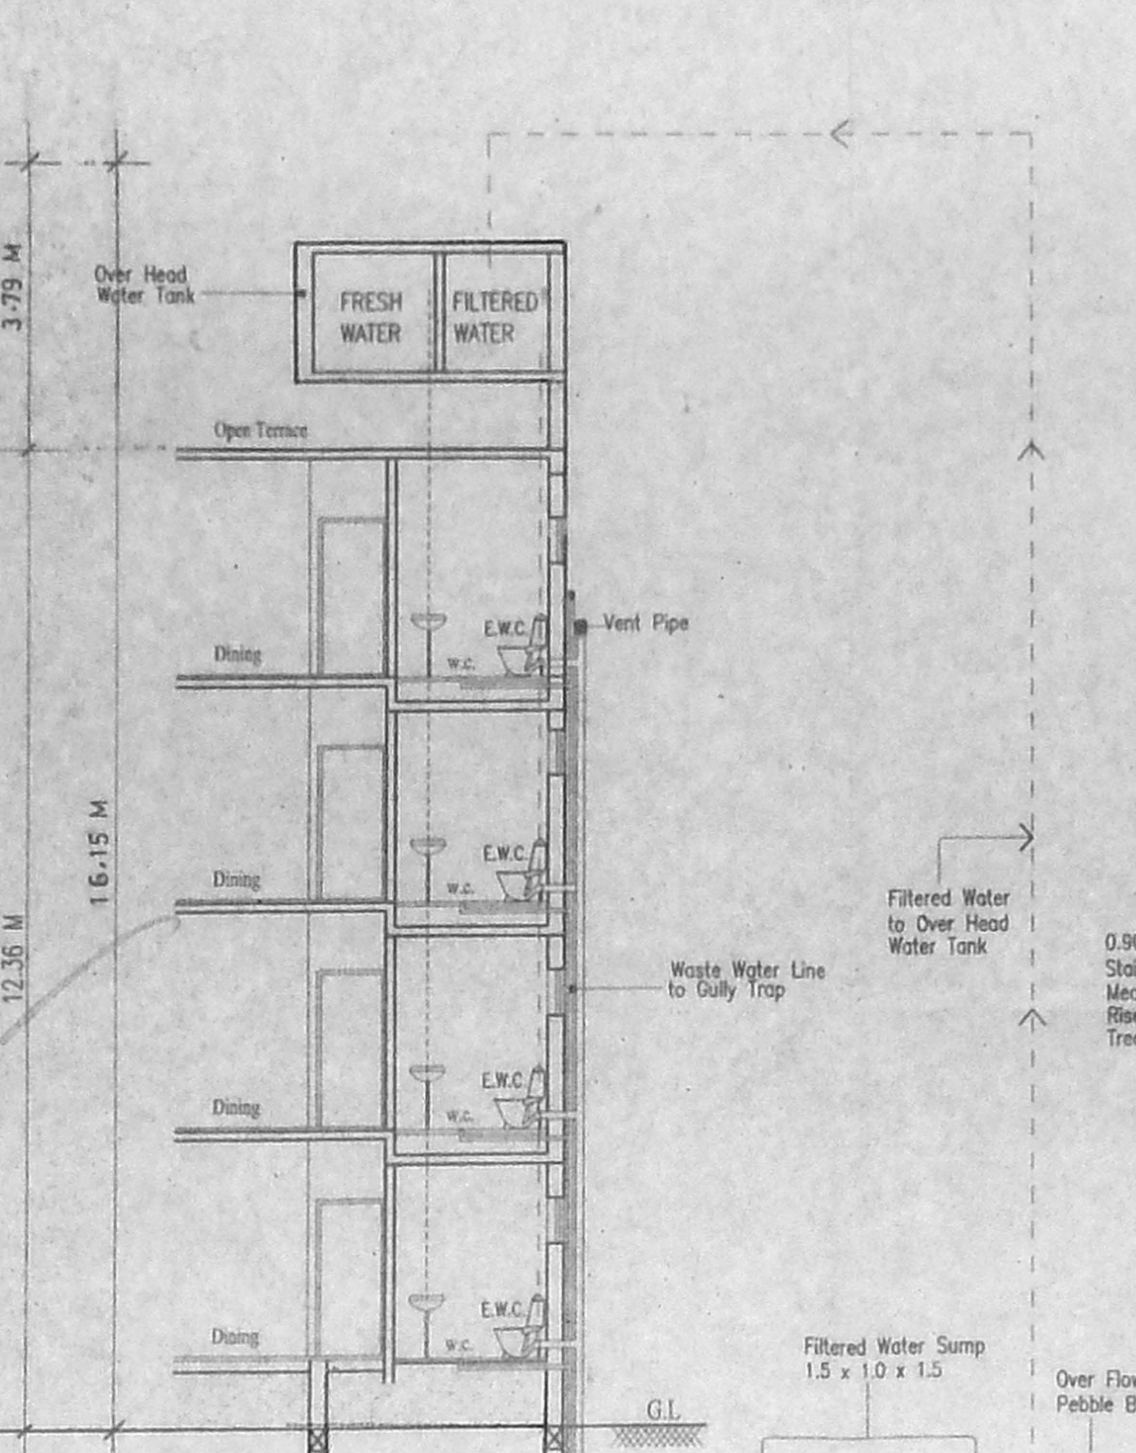

SECTION - BB

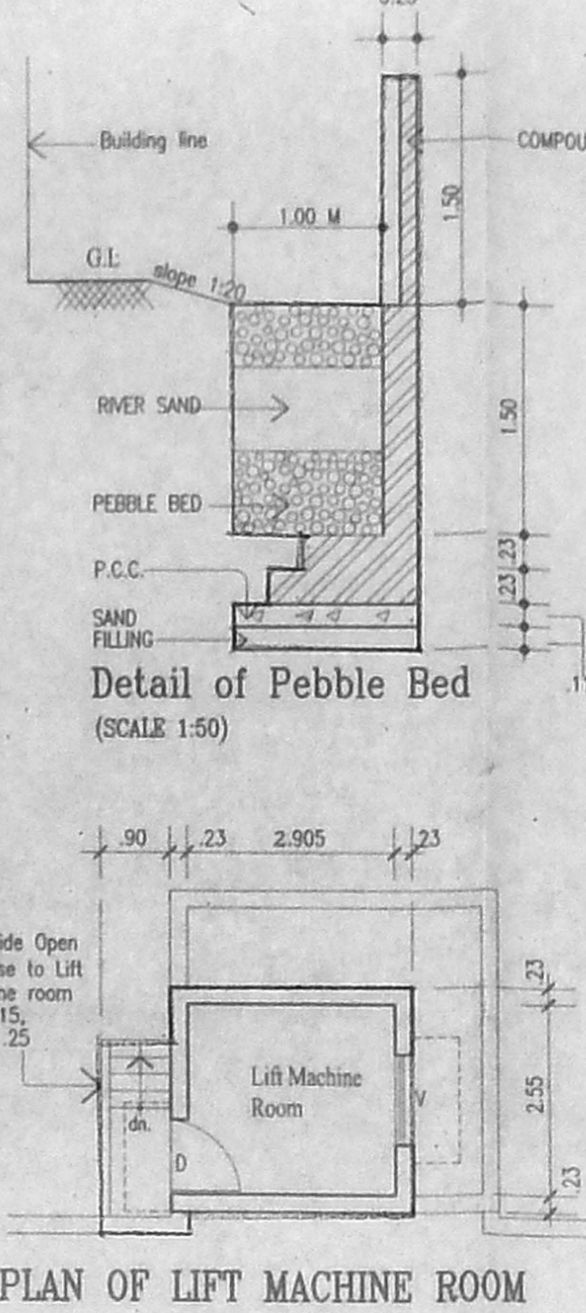

Detail of Pebble Bed (SCALE 1:50)

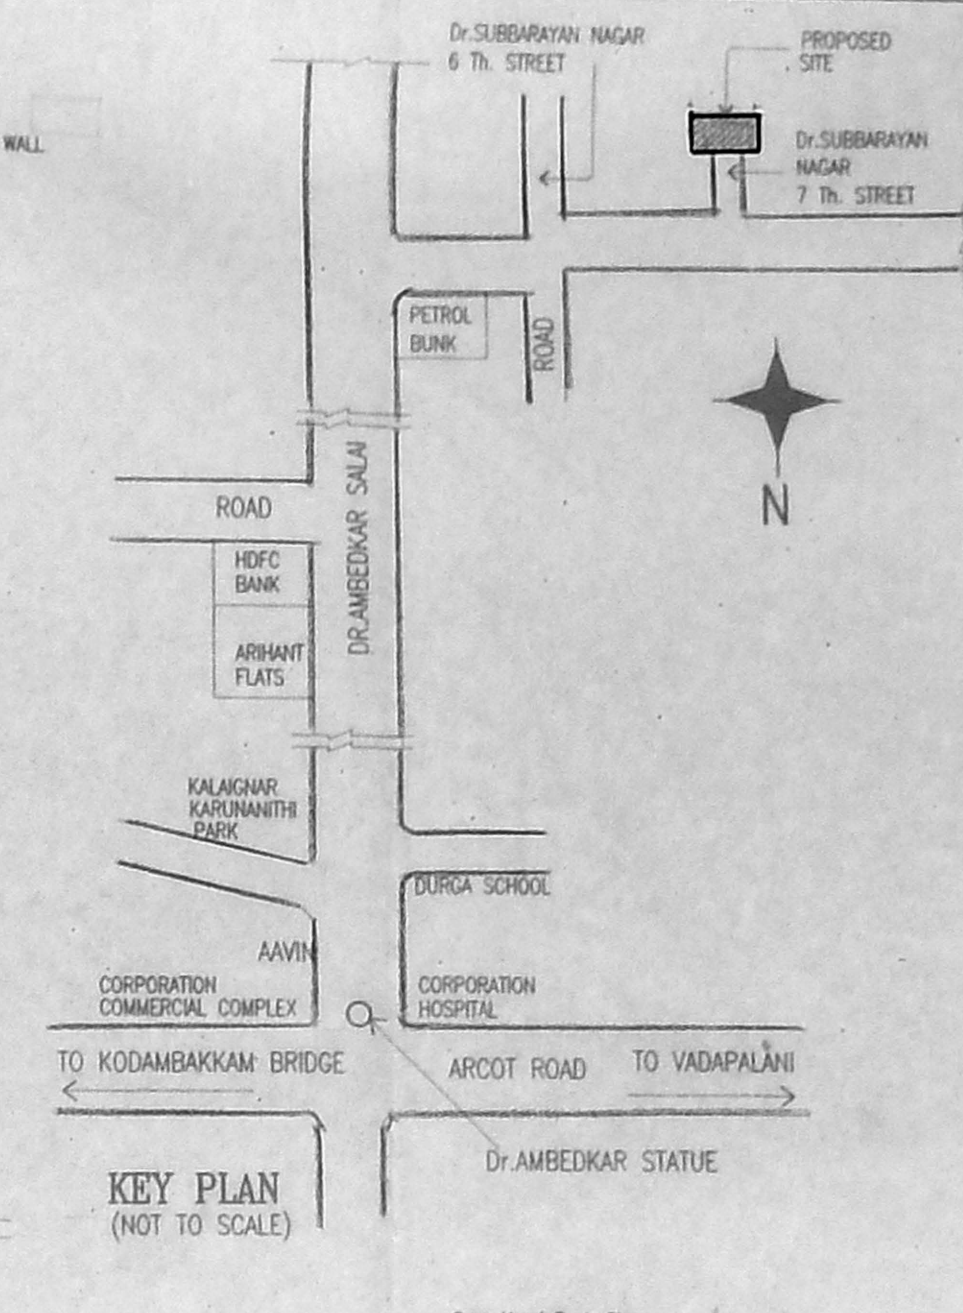

KEY PLAN (NOT TO SCALE)

APPROVED
SUBJECT TO THE CONDITIONS IN THIS ORDER
FOR THE SECRETARY
CHENNAI METROPOLITAN
DEVELOPMENT AUTHORITY
CHENNAI - 600 006

PLAN SHOWING THE PROPOSED
RESIDENTIAL PLATS AT No. (Old No.6)
New No. 18, 7th STREET,
Dr. SUBBARAYAN NAGAR
KODAMBAKKAM, CHENNAI-600 024.
Block No.16, T.S. No.3
Corporation Division No.121.
Zone - 8

SPECIFICATIONS:


| | |
|------------|---|
| FOUNDATION | CERAMIC TILE FLOORING OVER P.C.C. |
| FLOORING | BRICK MIX BRICK WALL WITH 1.5 CM AND PLASTERED WITH 1.6 CM |
| WALL | 1.5 THK. R.C.C. SLAB WITH 1.24 MIX |
| ROOFING | ANTI-WEATHERING COULDS WITH BRICK BATS, LIME MORTAR AND TILES OVER LAID |
| TERRACE | |

SCHEDULE OF JOINERY


| | | |
|-----|------------------|-------------|
| D | DOOR | 1.00 X 2.13 |
| D1 | DOOR-1 | 0.90 X 2.13 |
| D2 | DOOR-2 | 0.75 X 2.13 |
| W | WINDOW | 1.82 X 1.37 |
| W1 | WINDOW-1 | 1.37 X 1.37 |
| W2 | WINDOW-2 | 1.22 X 1.37 |
| W3 | WINDOW-3 | 0.95 X 1.37 |
| W4 | WINDOW-4 | 0.75 X 1.37 |
| KW | KITCHEN WINDOW | 1.20 X 1.06 |
| KW1 | KITCHEN WINDOW | 1.00 X 1.06 |
| V | VENTILATOR | 0.60 X 0.60 |
| V1 | KITCHEN WINDOW-1 | 1.20 X 0.60 |
| O | OPENING | 0.90 X 2.13 |

AREA STATEMENT


| | | |
|---------------------|------------|-------------|
| PLOT AREA | (IN SQ.M.) | (IN SQ.FT.) |
| AS PER SITE | 450.432 | 4846.648 |
| AS PER DOCUMENT | 446.747 | 4807.000 |
| AS PER PATTA | 445.500 | 4793.580 |
| GROUND FLOOR | 162.224 | 1745.530 |
| FIRST FLOOR | 171.054 | 1840.541 |
| SECOND FLOOR | 171.054 | 1840.541 |
| THIRD FLOOR | 161.738 | 1740.301 |
| TOTAL BUILT UP AREA | 666.070 | 7166.913 |

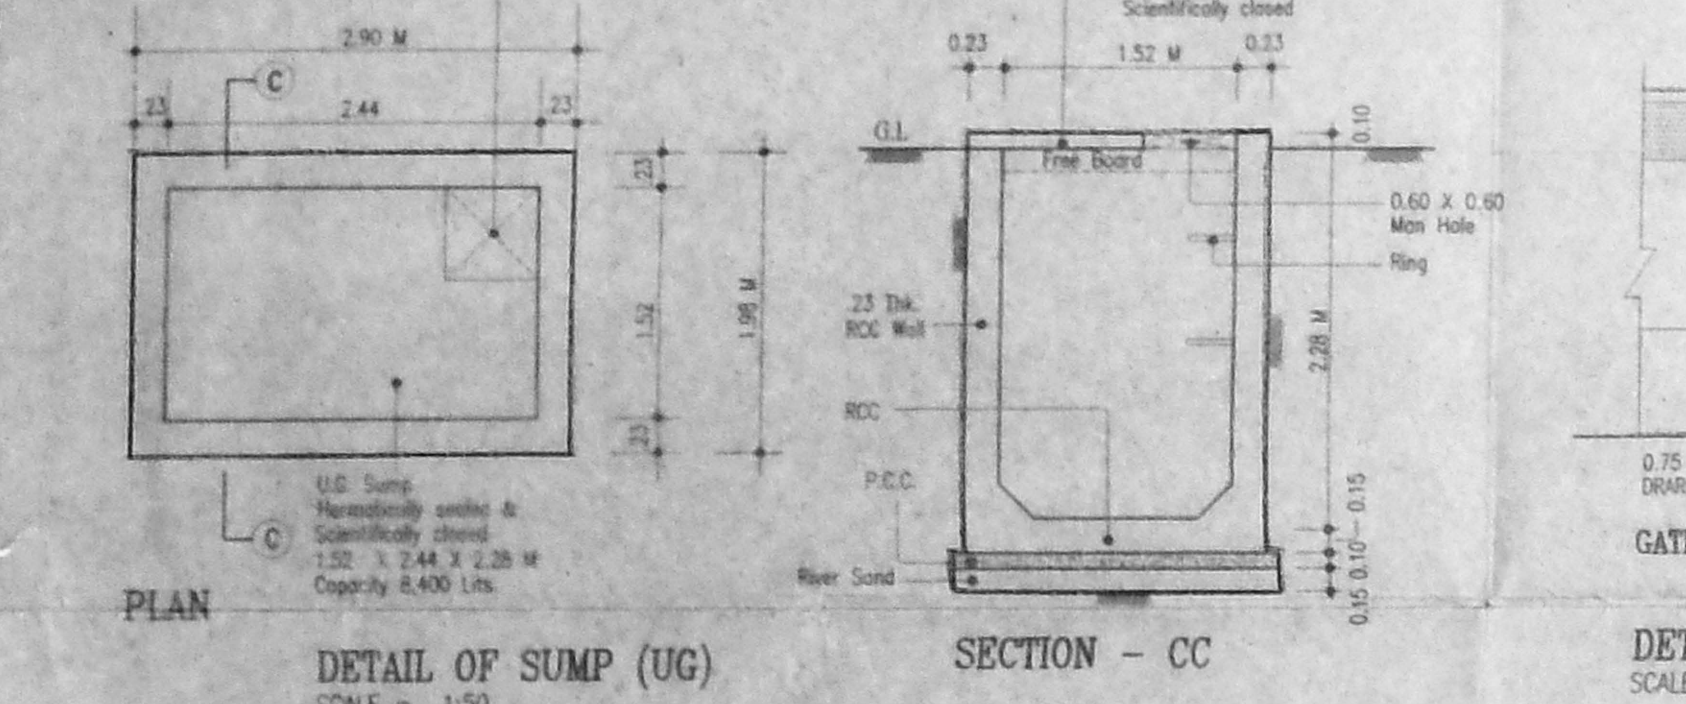


DETAIL OF SUMP (UG) SCALE = 1:50

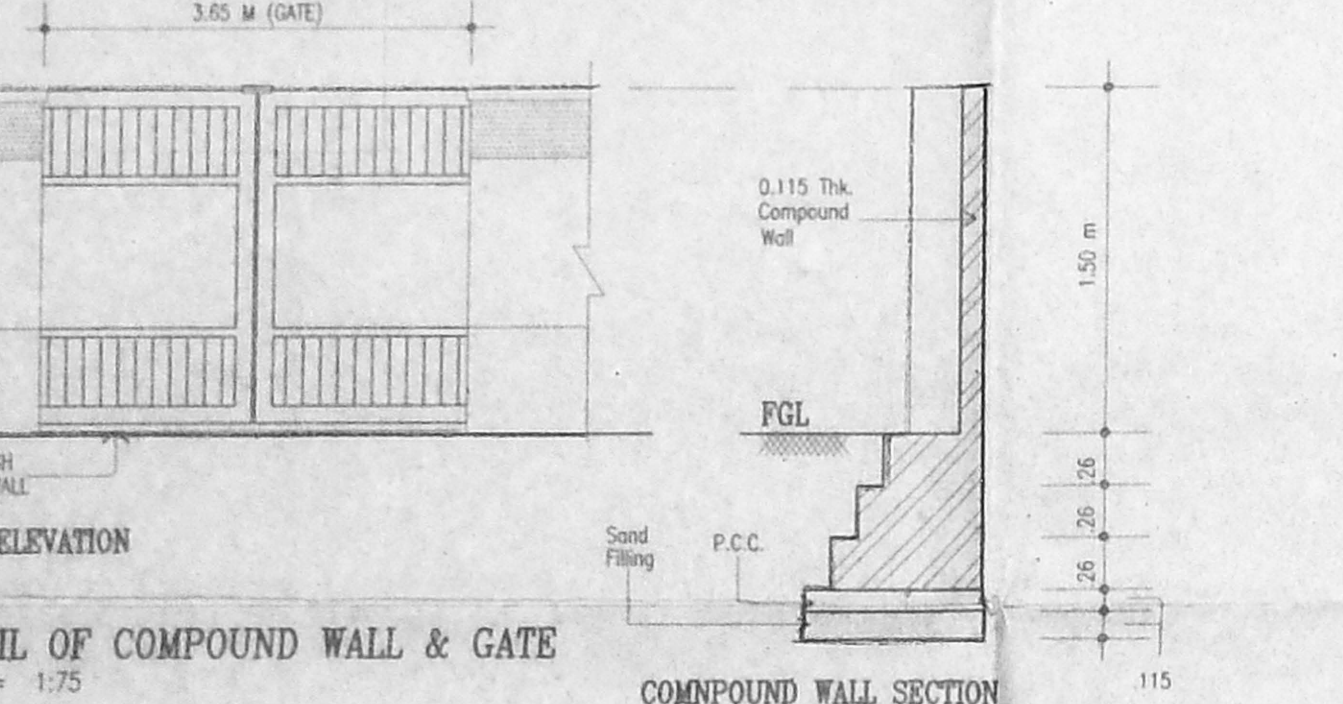


DETAIL OF COMPOUND WALL & GATE SCALE = 1:75

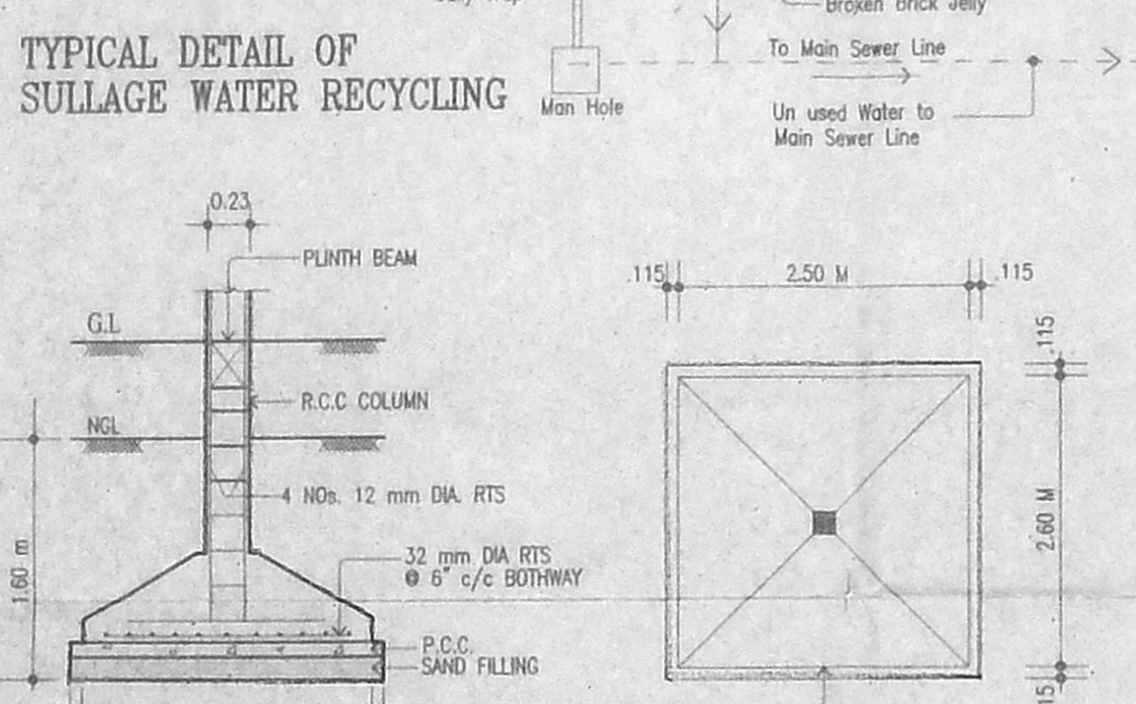


TYPICAL DETAIL OF SULLAGE WATER RECYCLING

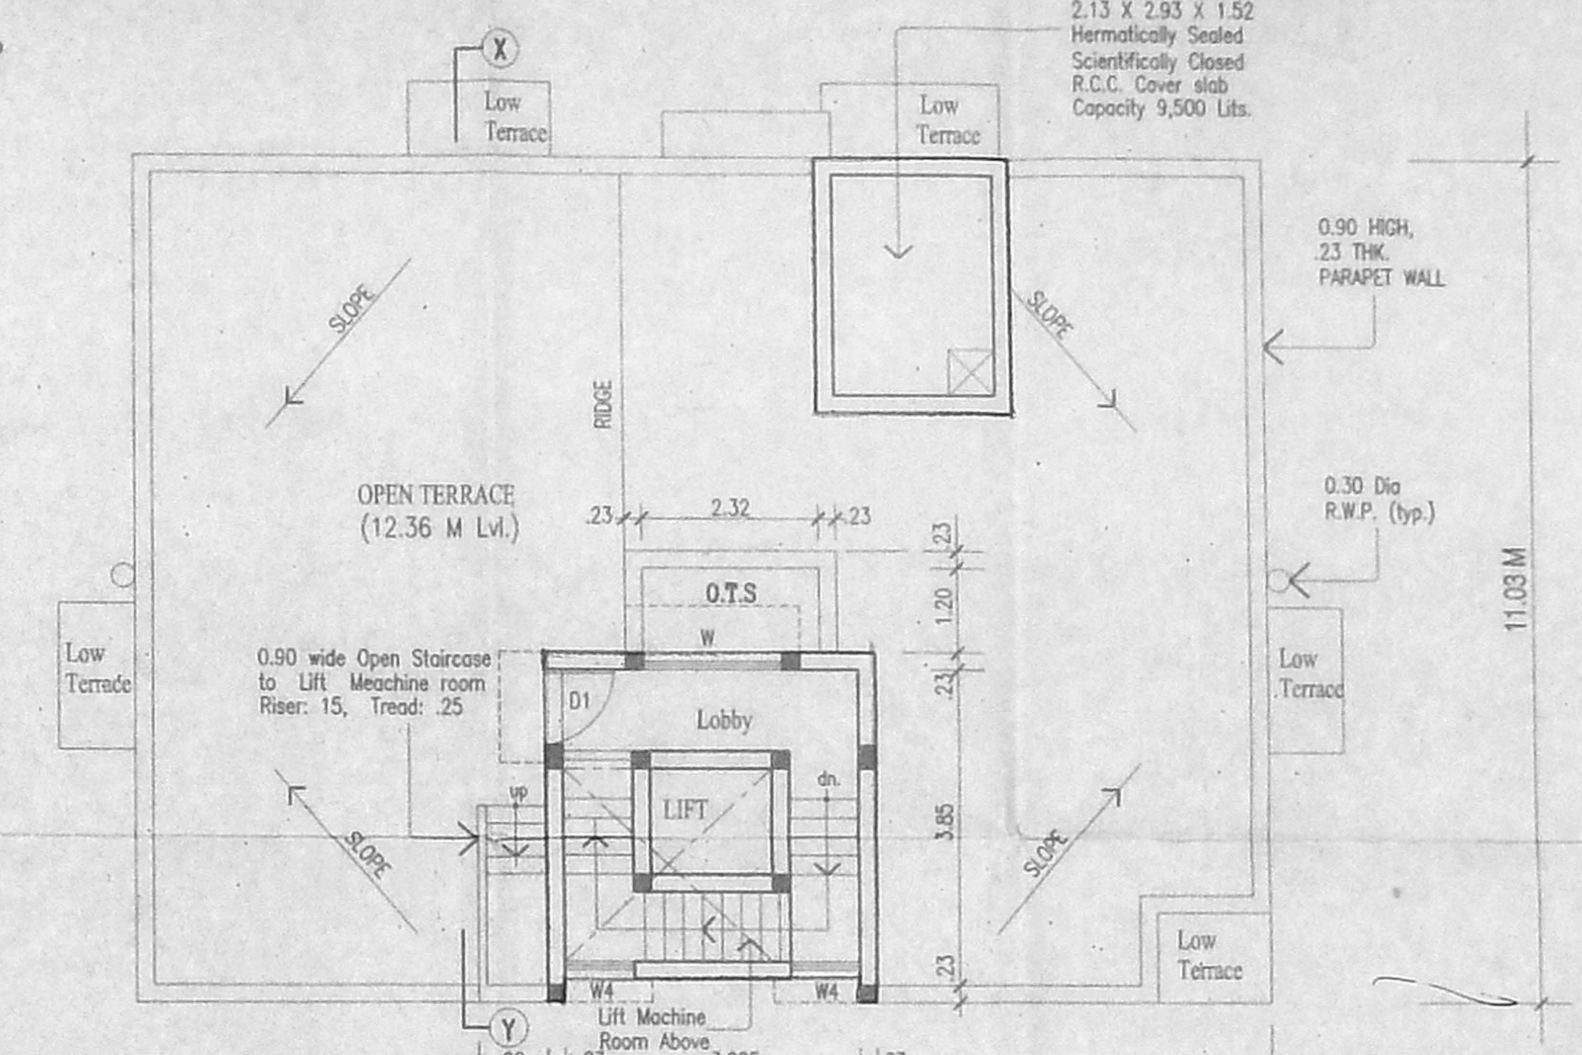


TERRACE FLOOR PLAN

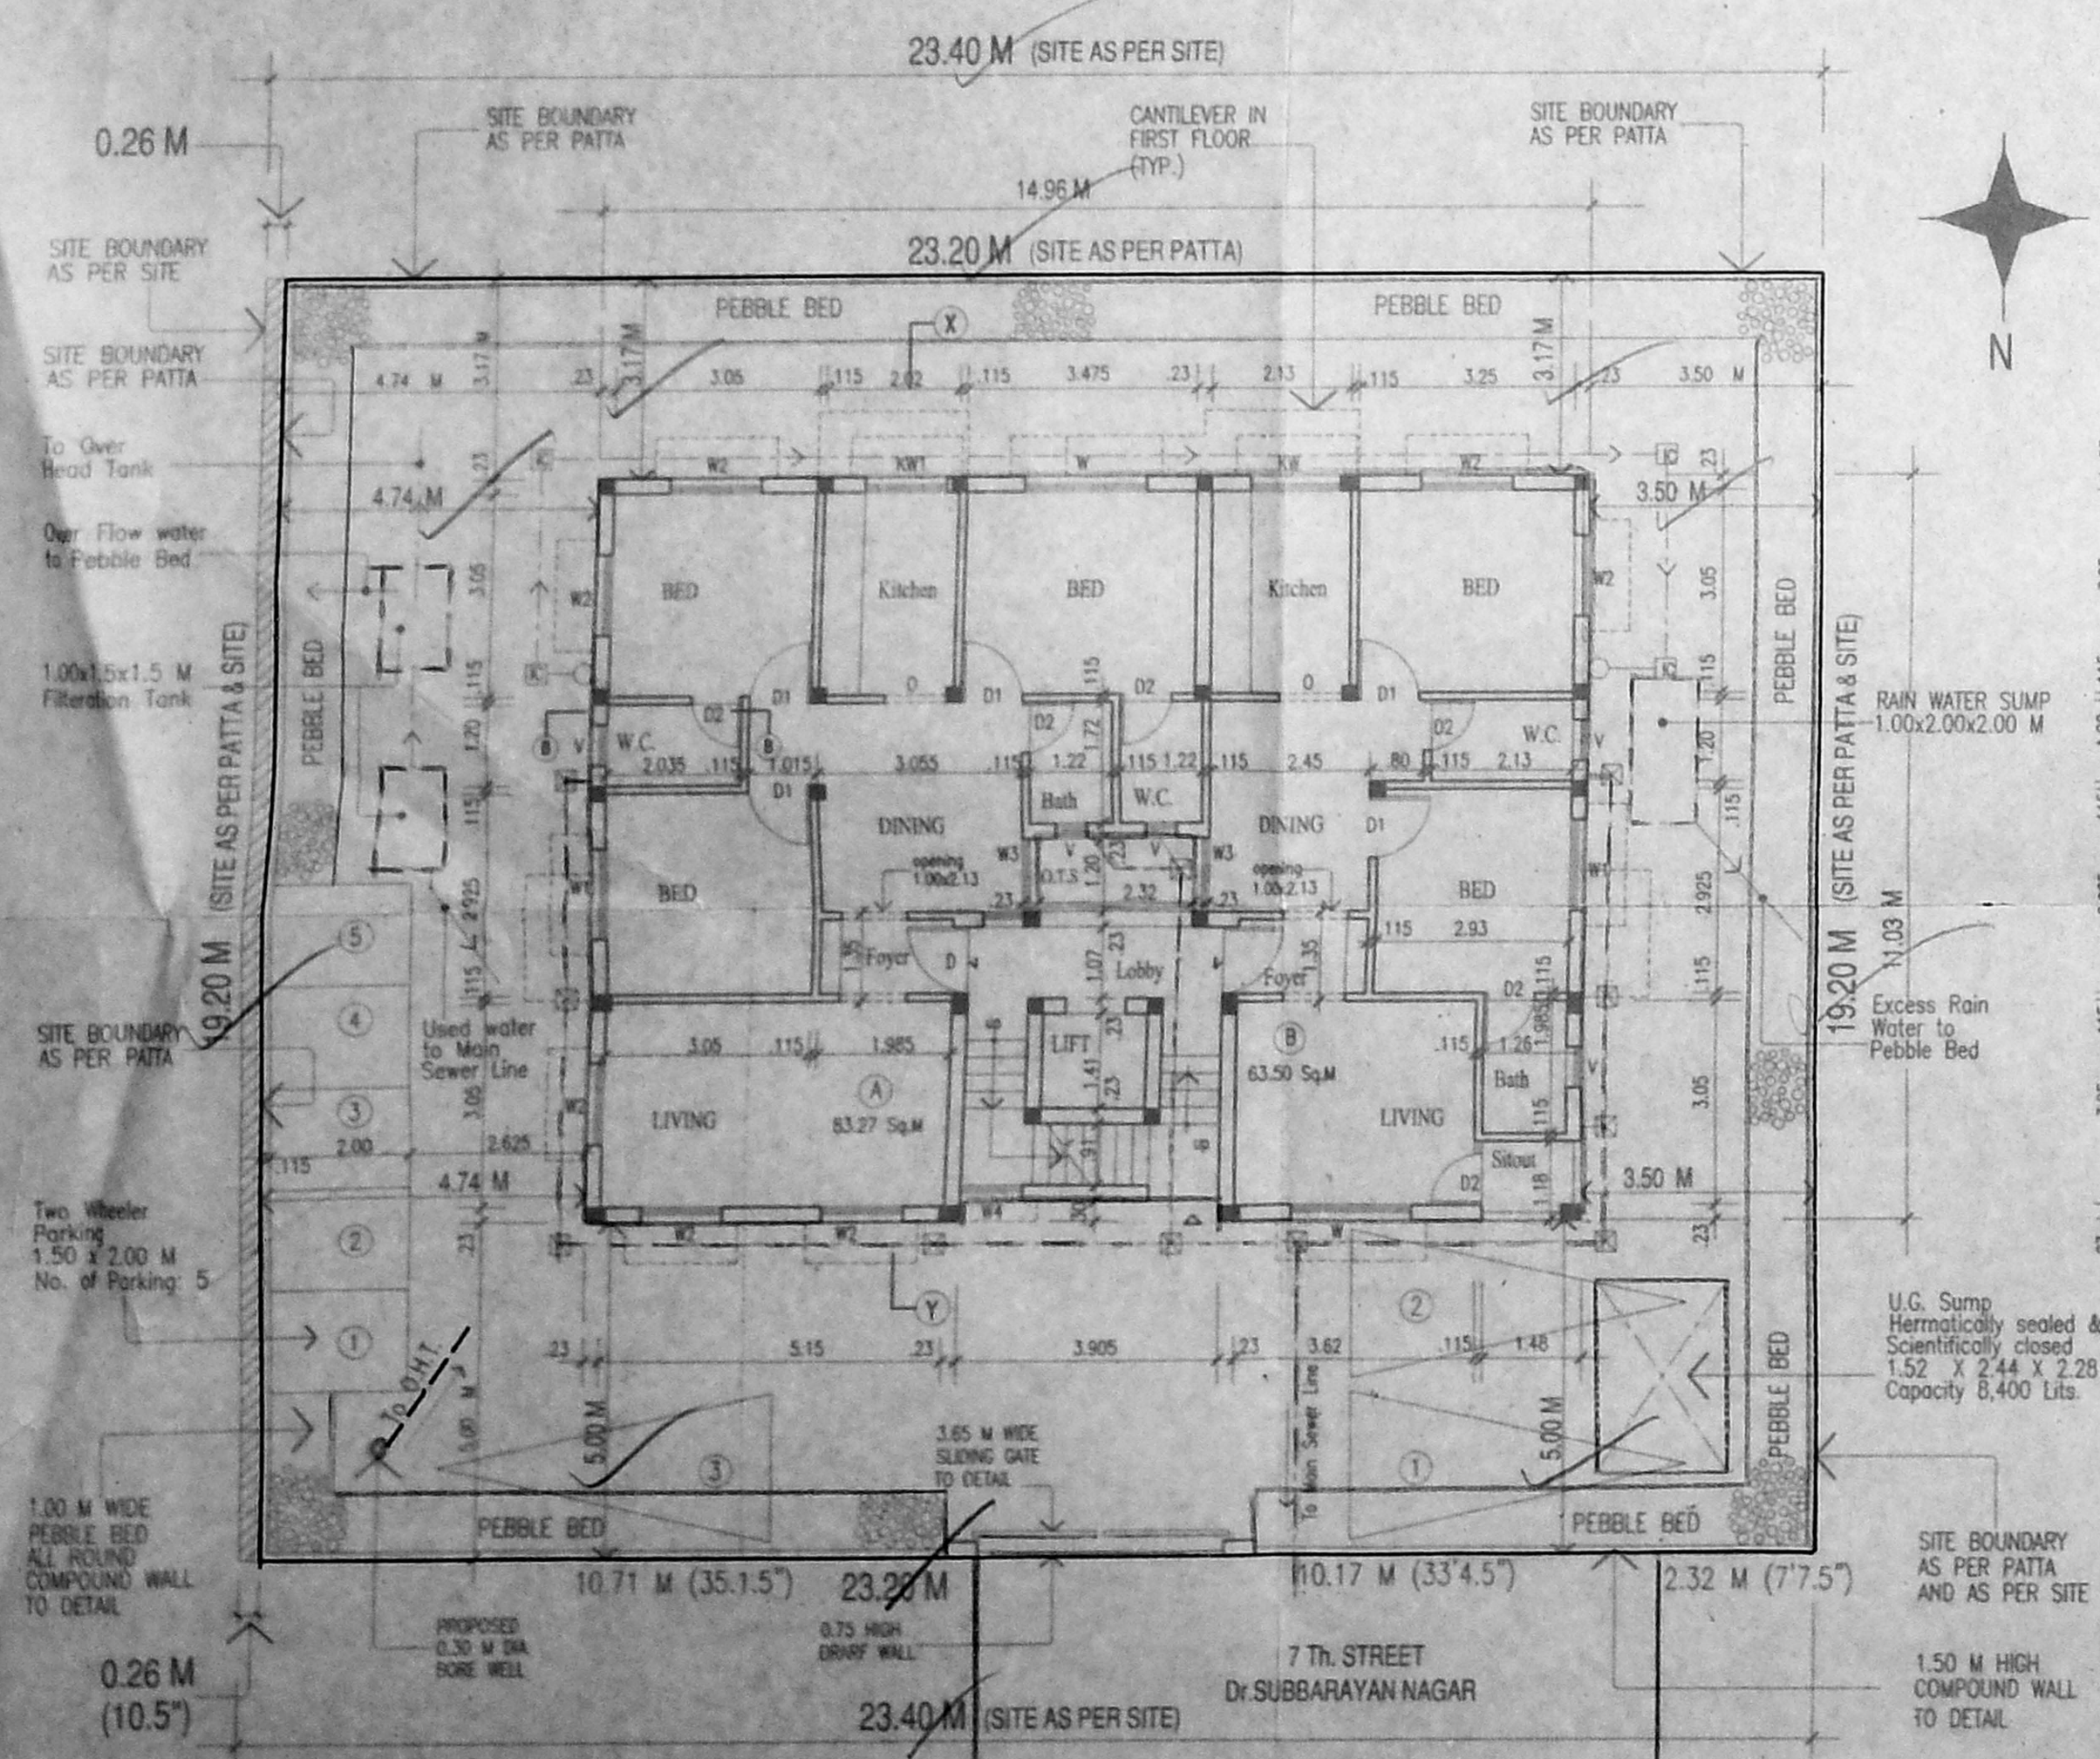

SITE PLAN / GROUND FLOOR PLAN SCALE : 1:100

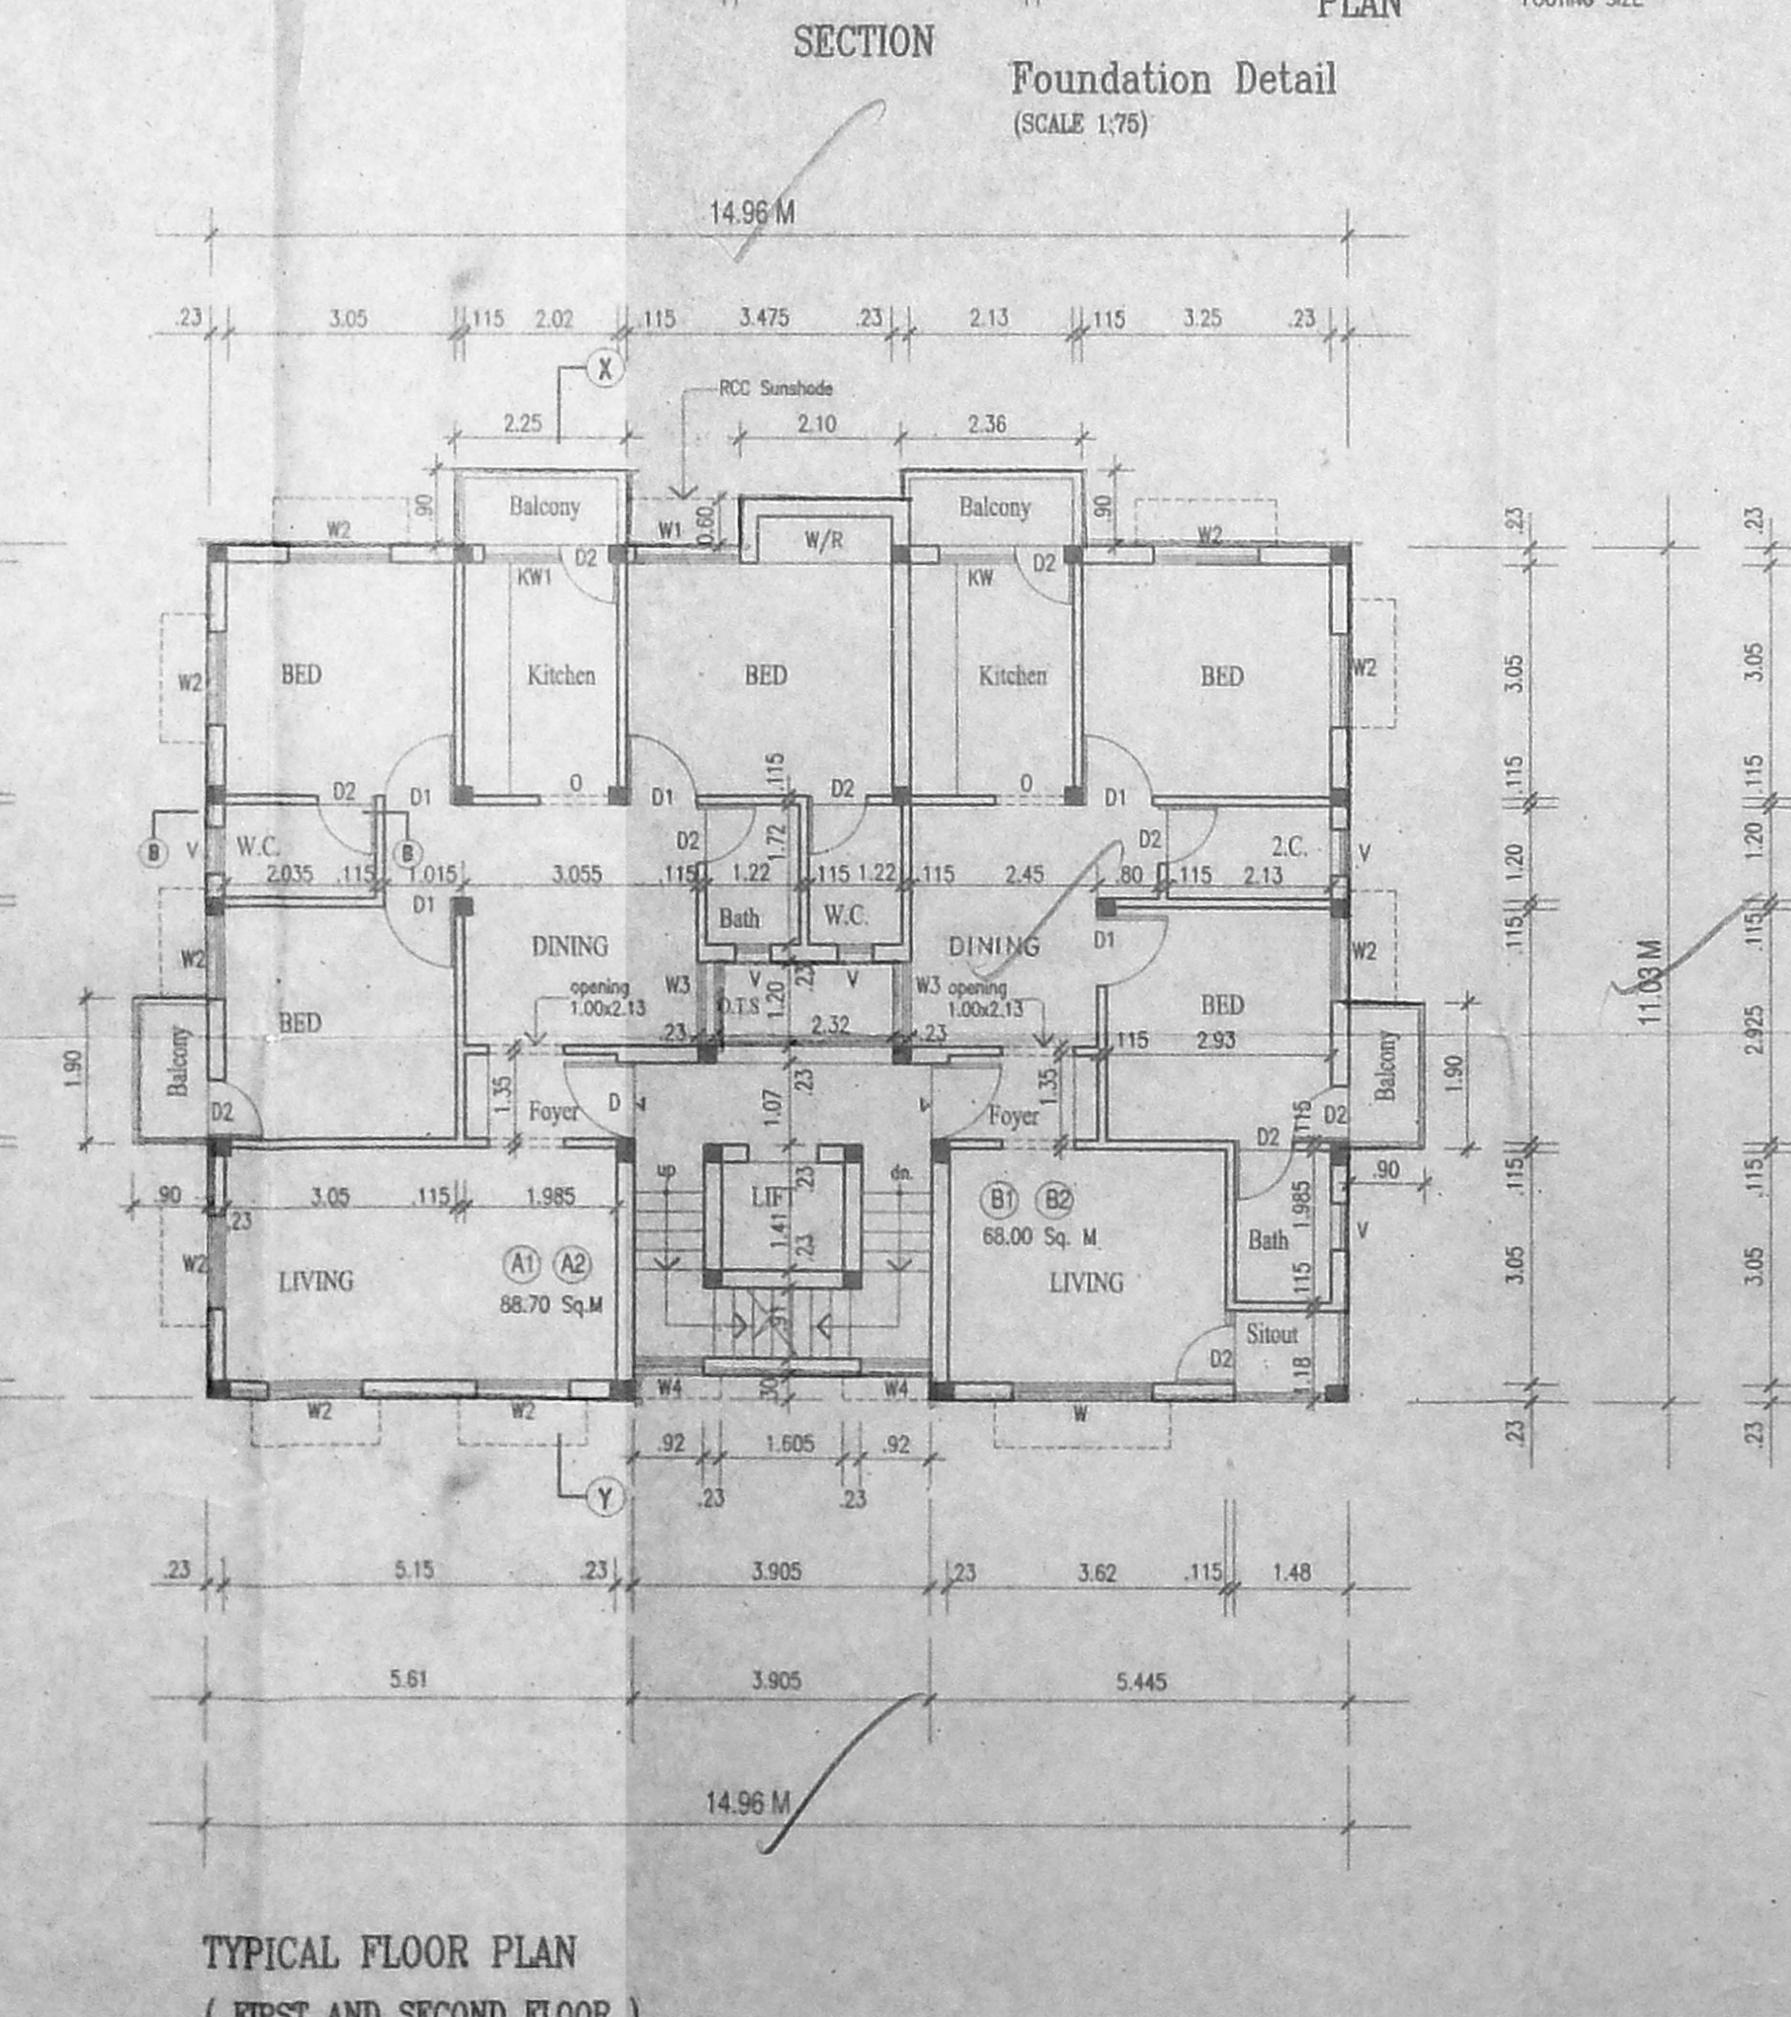

TYPICAL FLOOR PLAN (FIRST AND SECOND FLOOR)

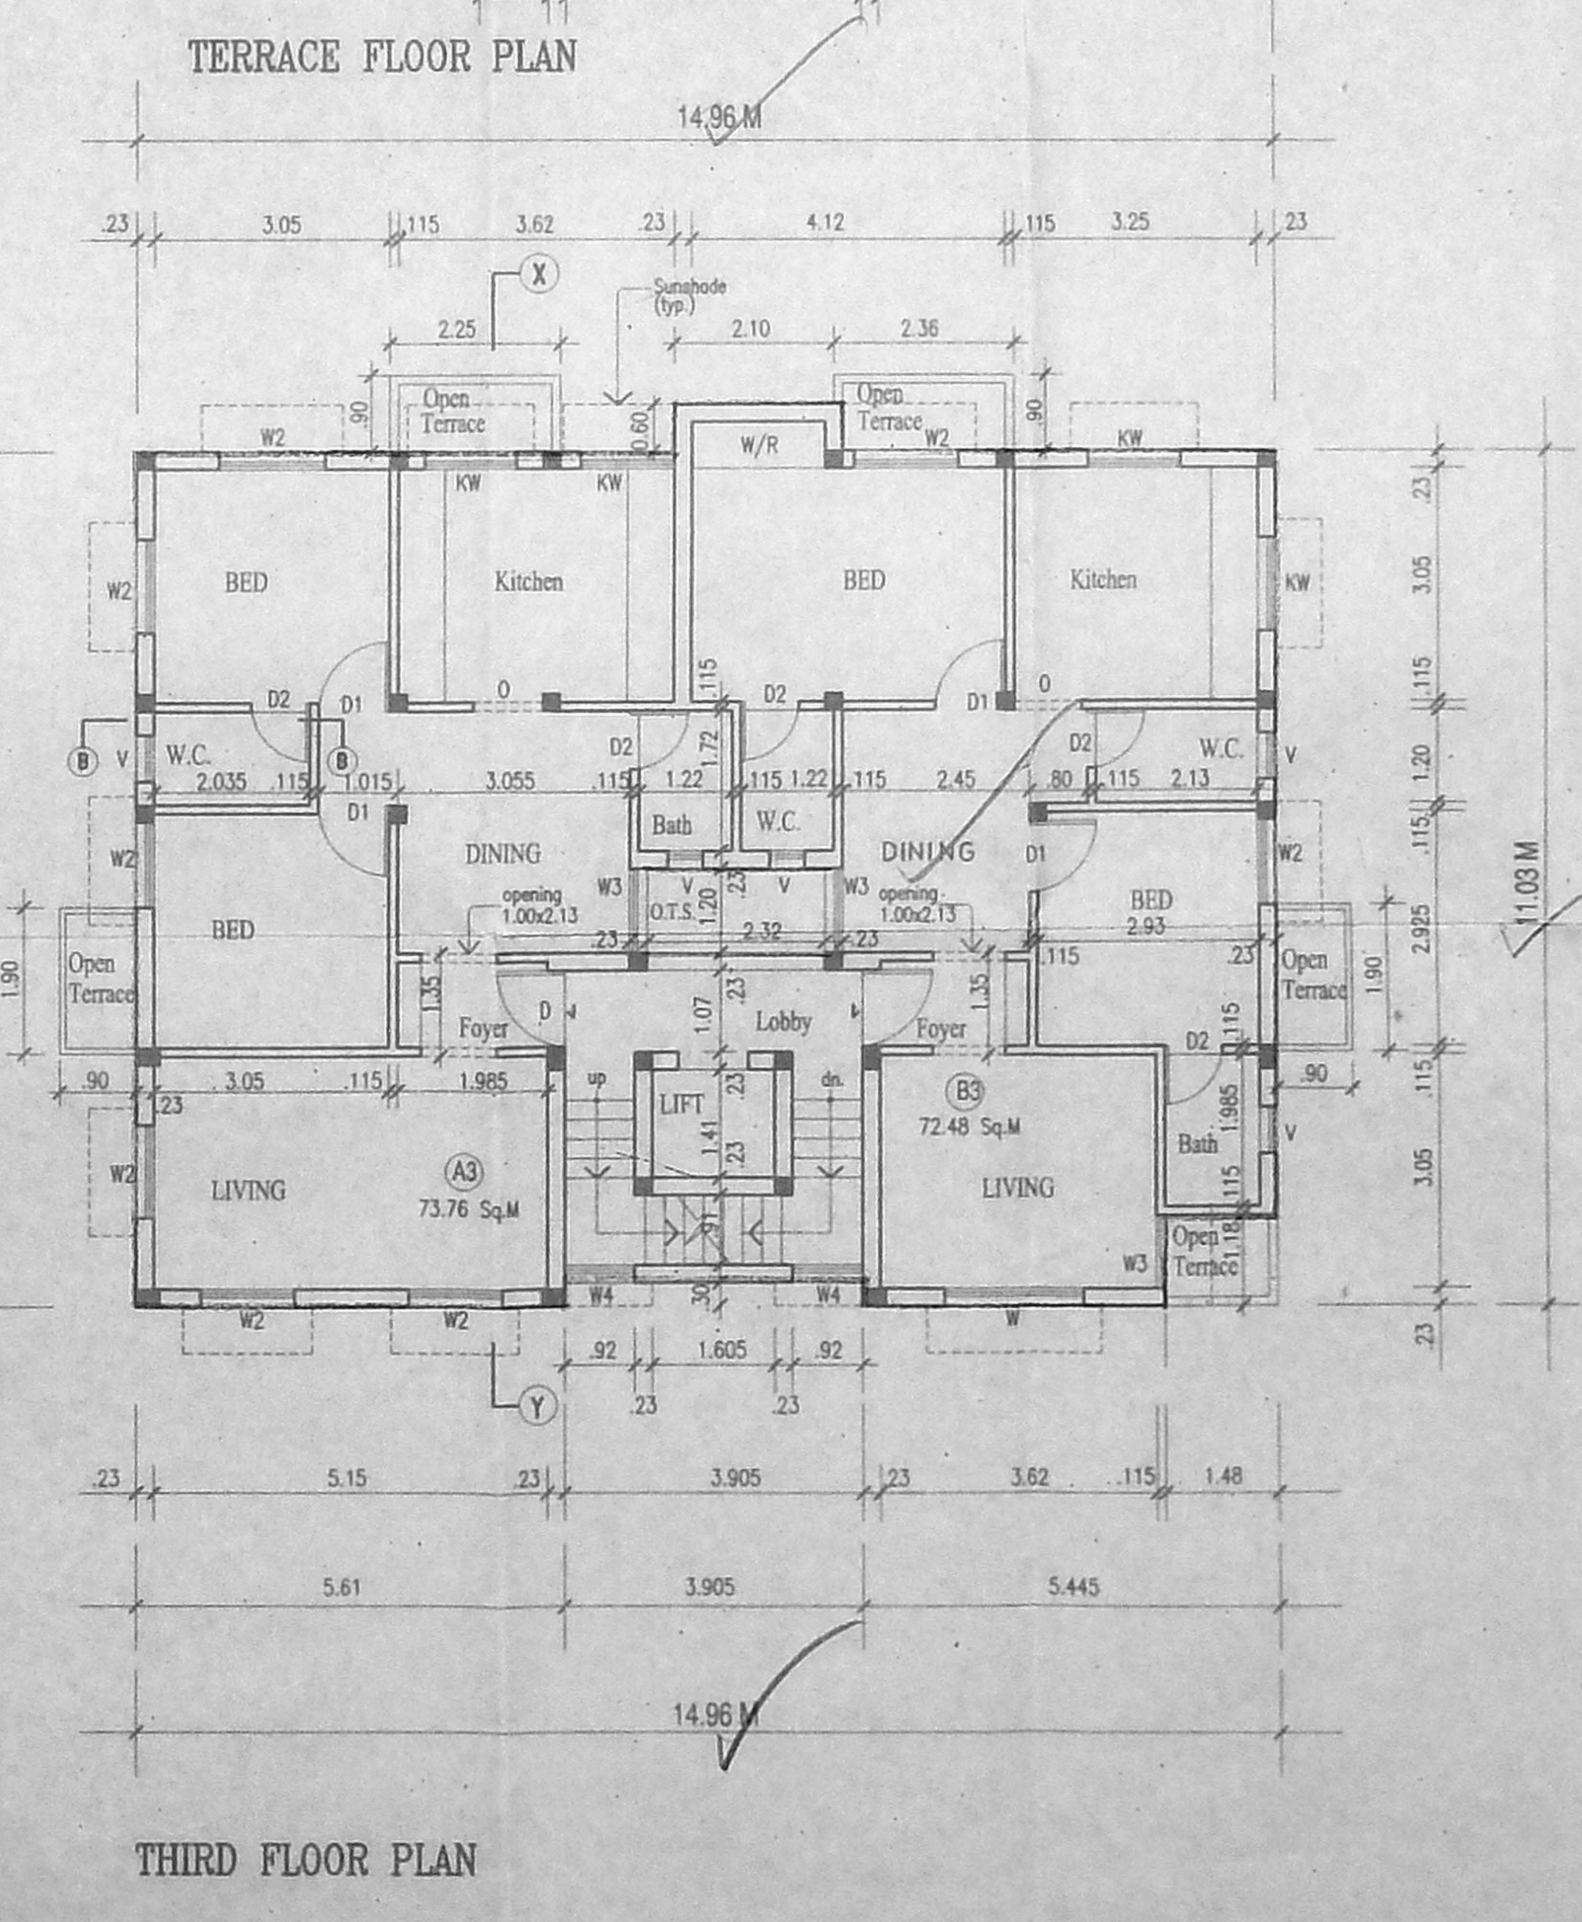

THIRD FLOOR PLAN

COLOUR INDEX:

- PROPOSED
- SEWER LINE
- SITE BOUNDARY
- WATER LINE
- ROAD

OWNER'S SIGNATURE:
K. BALASUBRAMANIAN
P.A. HOLDER OF R. MUTHUSWAMY (OWNER)
LICENSED SURVEYOR:

N. RAJASEKAR ARCH. A.I.A. A.I.V.
REGISTERED ARCHITECT
COUNCIL OF ARCHITECTURE, CA/93/16186
CORPORATION OF CHENNAI, R.A. NO. 361
APPROVED VALUER: A-7402

ARCHITECTS: R.R. associate
A1 - 23, Block No. 101,
IV TH AVENUE, SHANTHI COLONY
ANNA NAGAR, CHENNAI-40
PH. 2620 3530