




ELEVATION

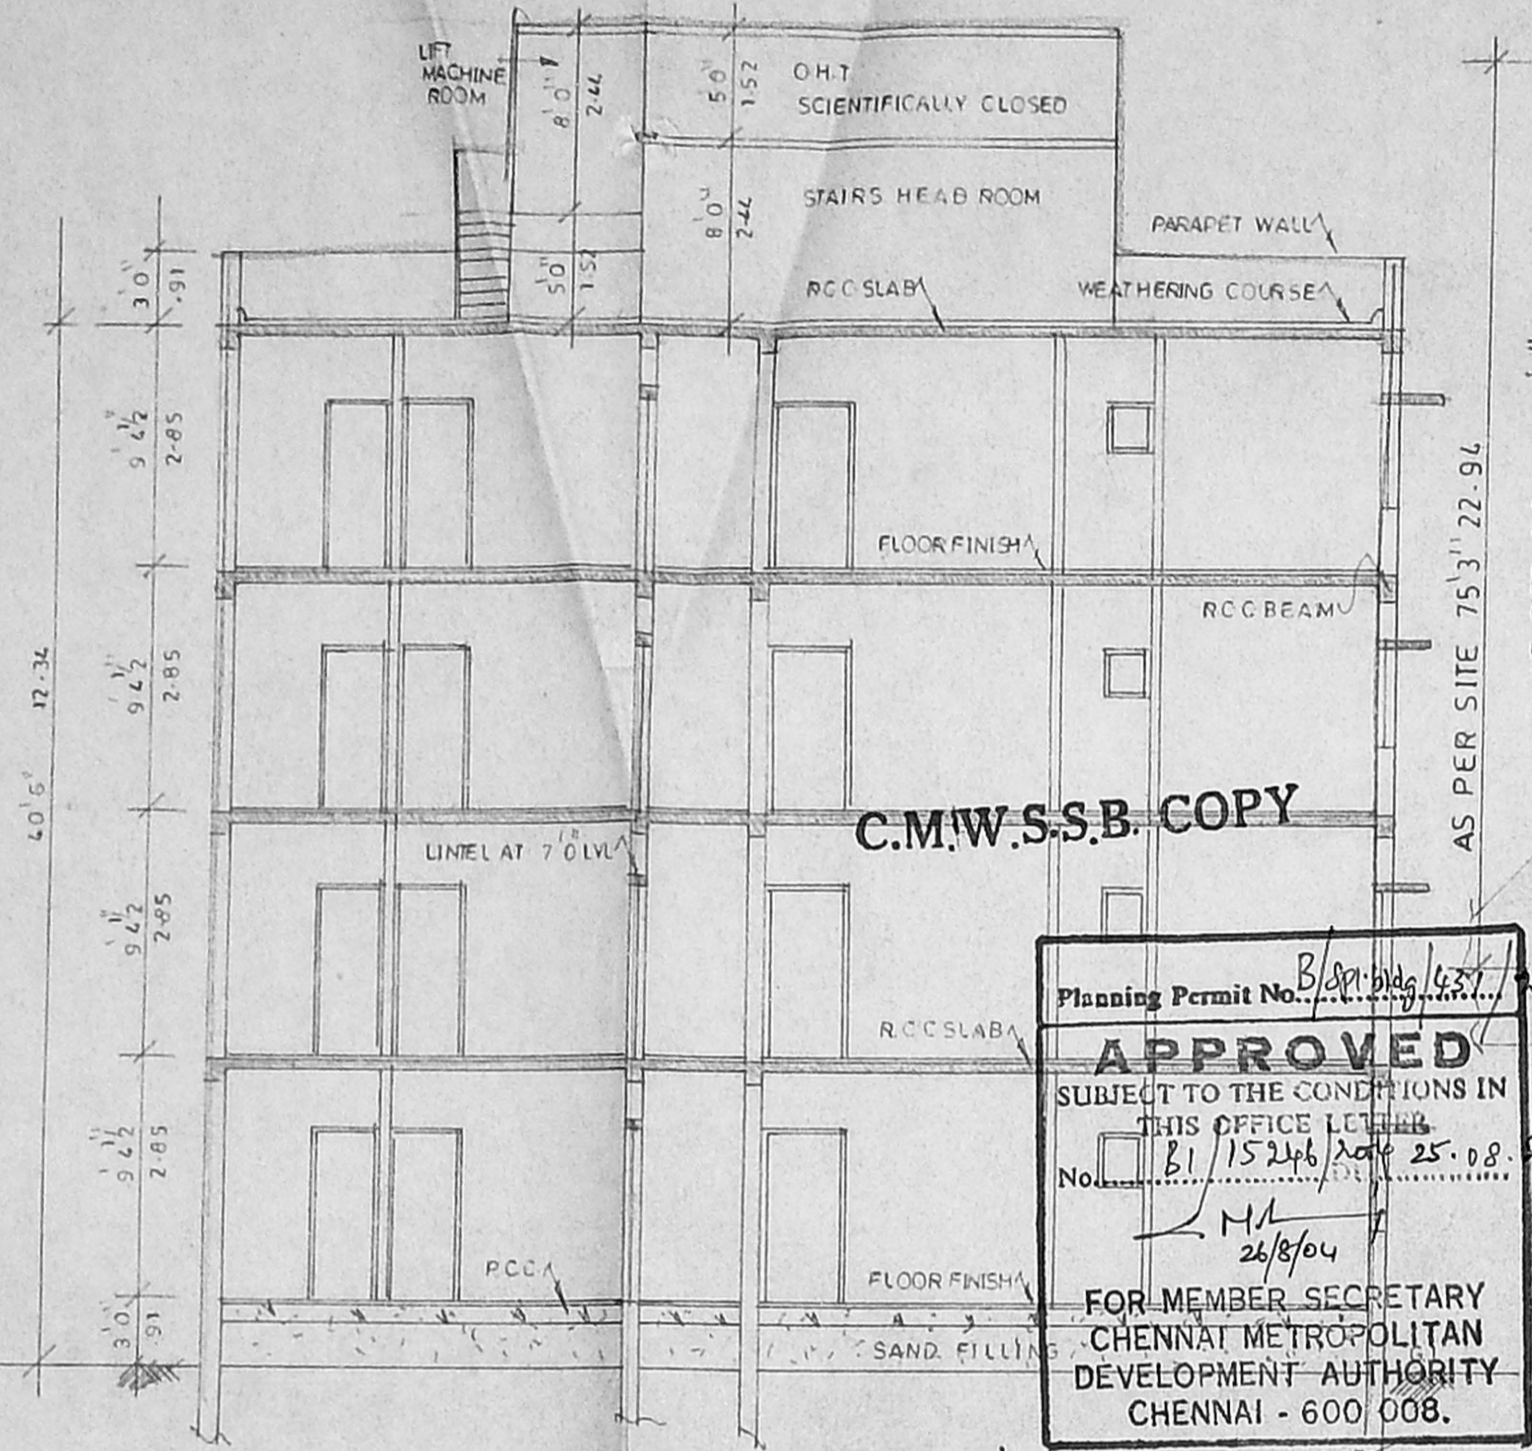


SECTION ON AB

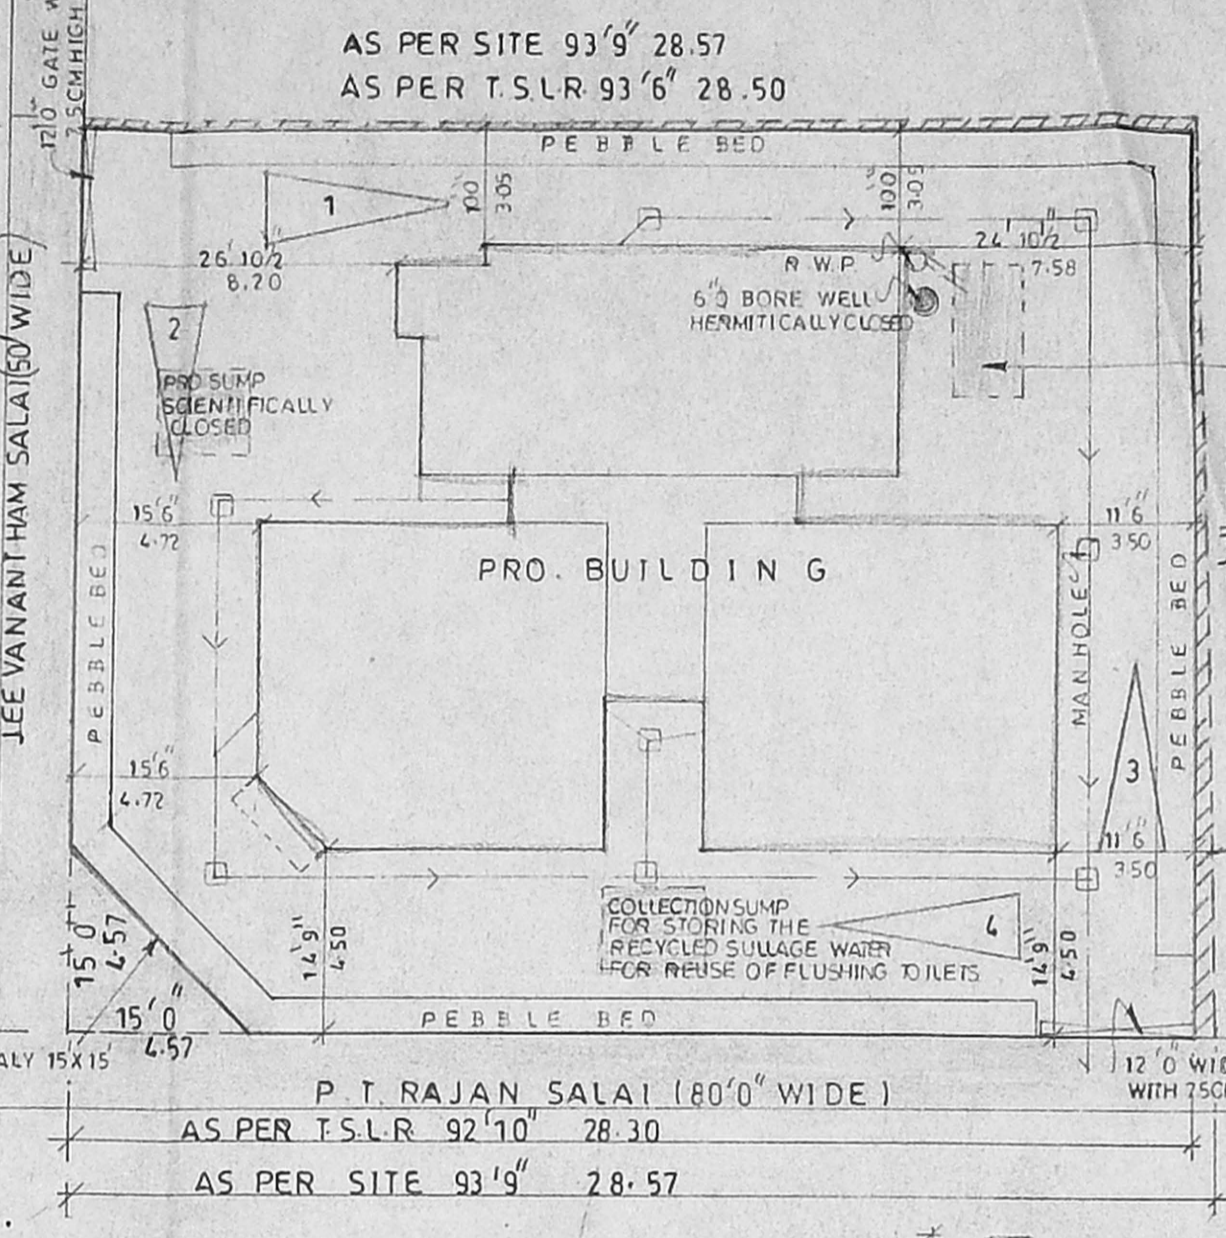


SITE PLAN SCALE 1:360

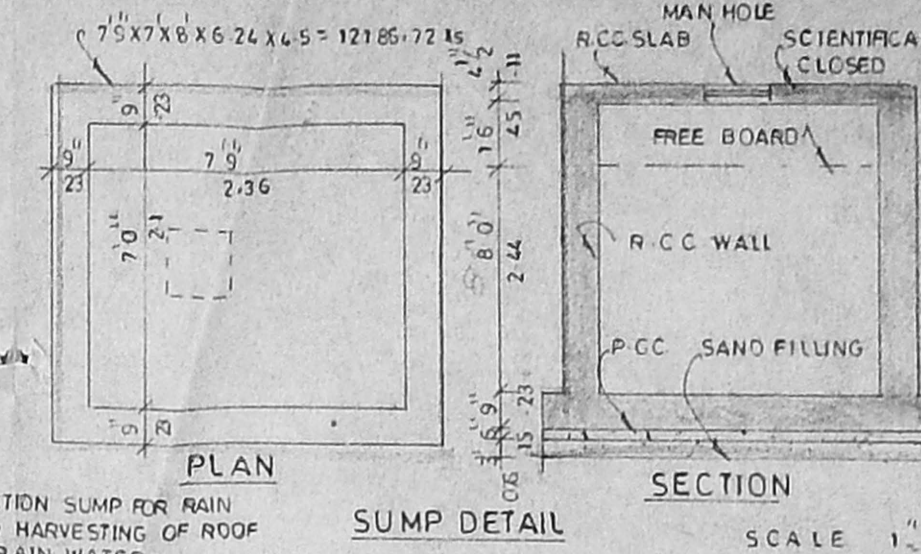


SUMP DETAIL SCALE 1:40

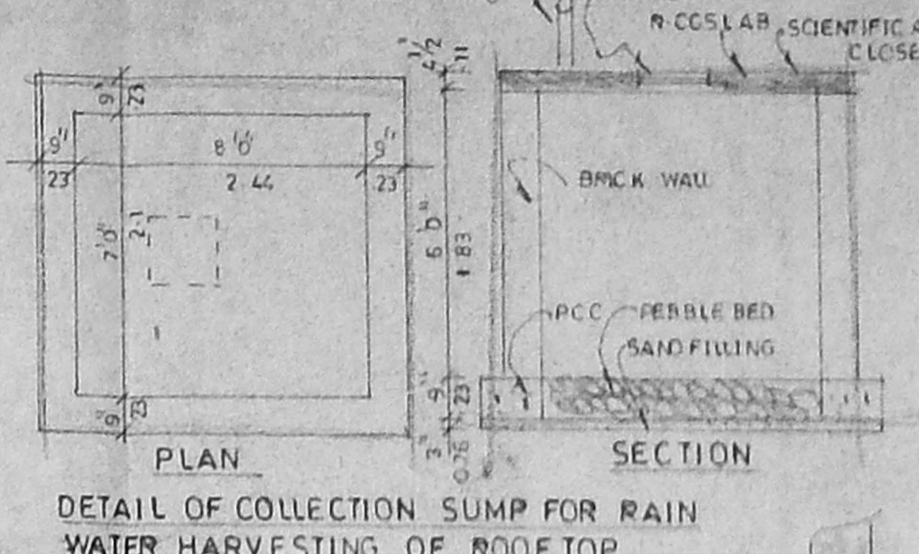


DETAIL OF COLLECTION SUMP FOR RAIN WATER HARVESTING OF ROOFTOP RAIN WATER

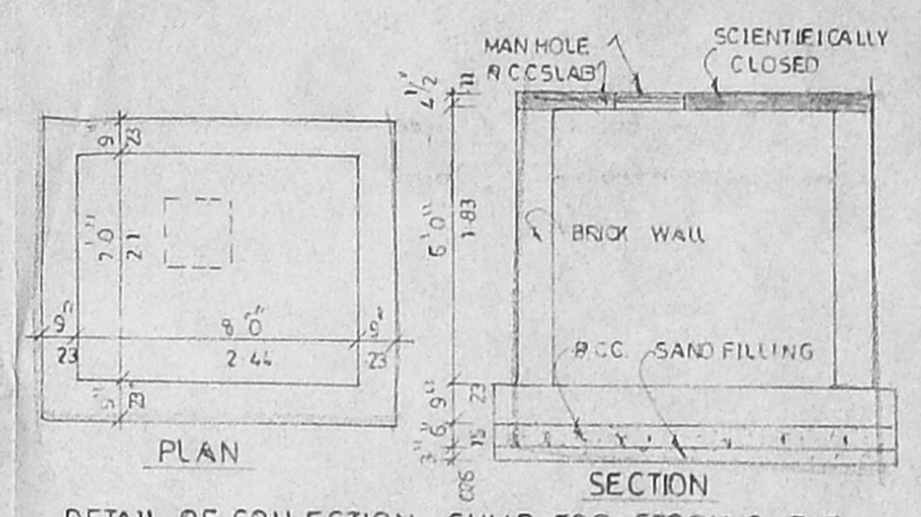


DETAIL OF COLLECTION SUMP FOR STORING THE RECYCLED SULLAGE WATER FOR REUSE OF FLUSHING TOILETS

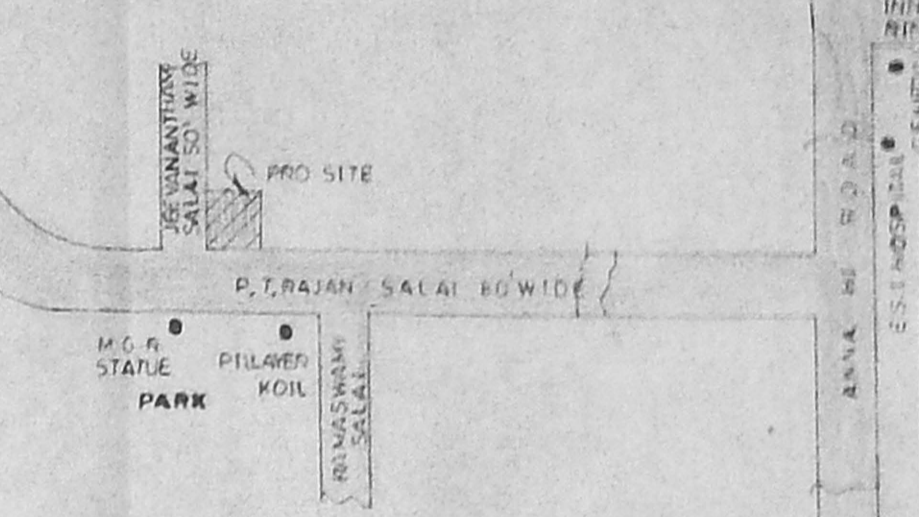

LOCATION PLAN NOT TO SCALE

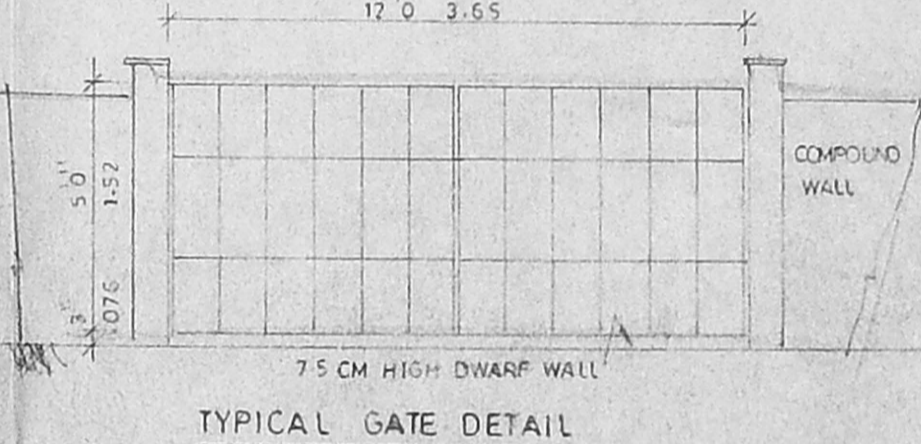


TYPICAL GATE DETAIL

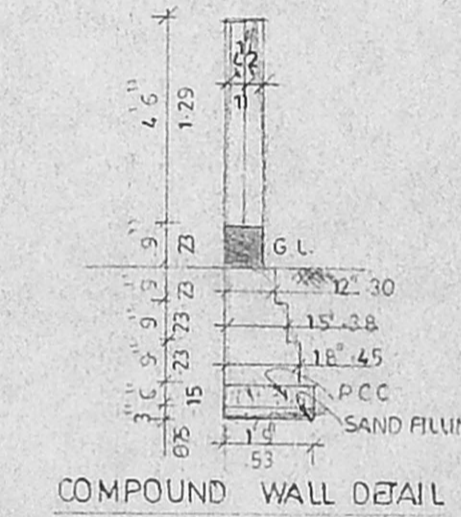


COMPOUND WALL DETAIL


**APPROVED**  
 SUBJECT TO THE CONDITIONS IN THIS OFFICE LETTER  
 No. B1/15246/2012/25.08.2004  
 M. 26/8/04  
 FOR MEMBER SECRETARY  
 CHENNAI METROPOLITAN  
 DEVELOPMENT AUTHORITY  
 CHENNAI - 600 008.

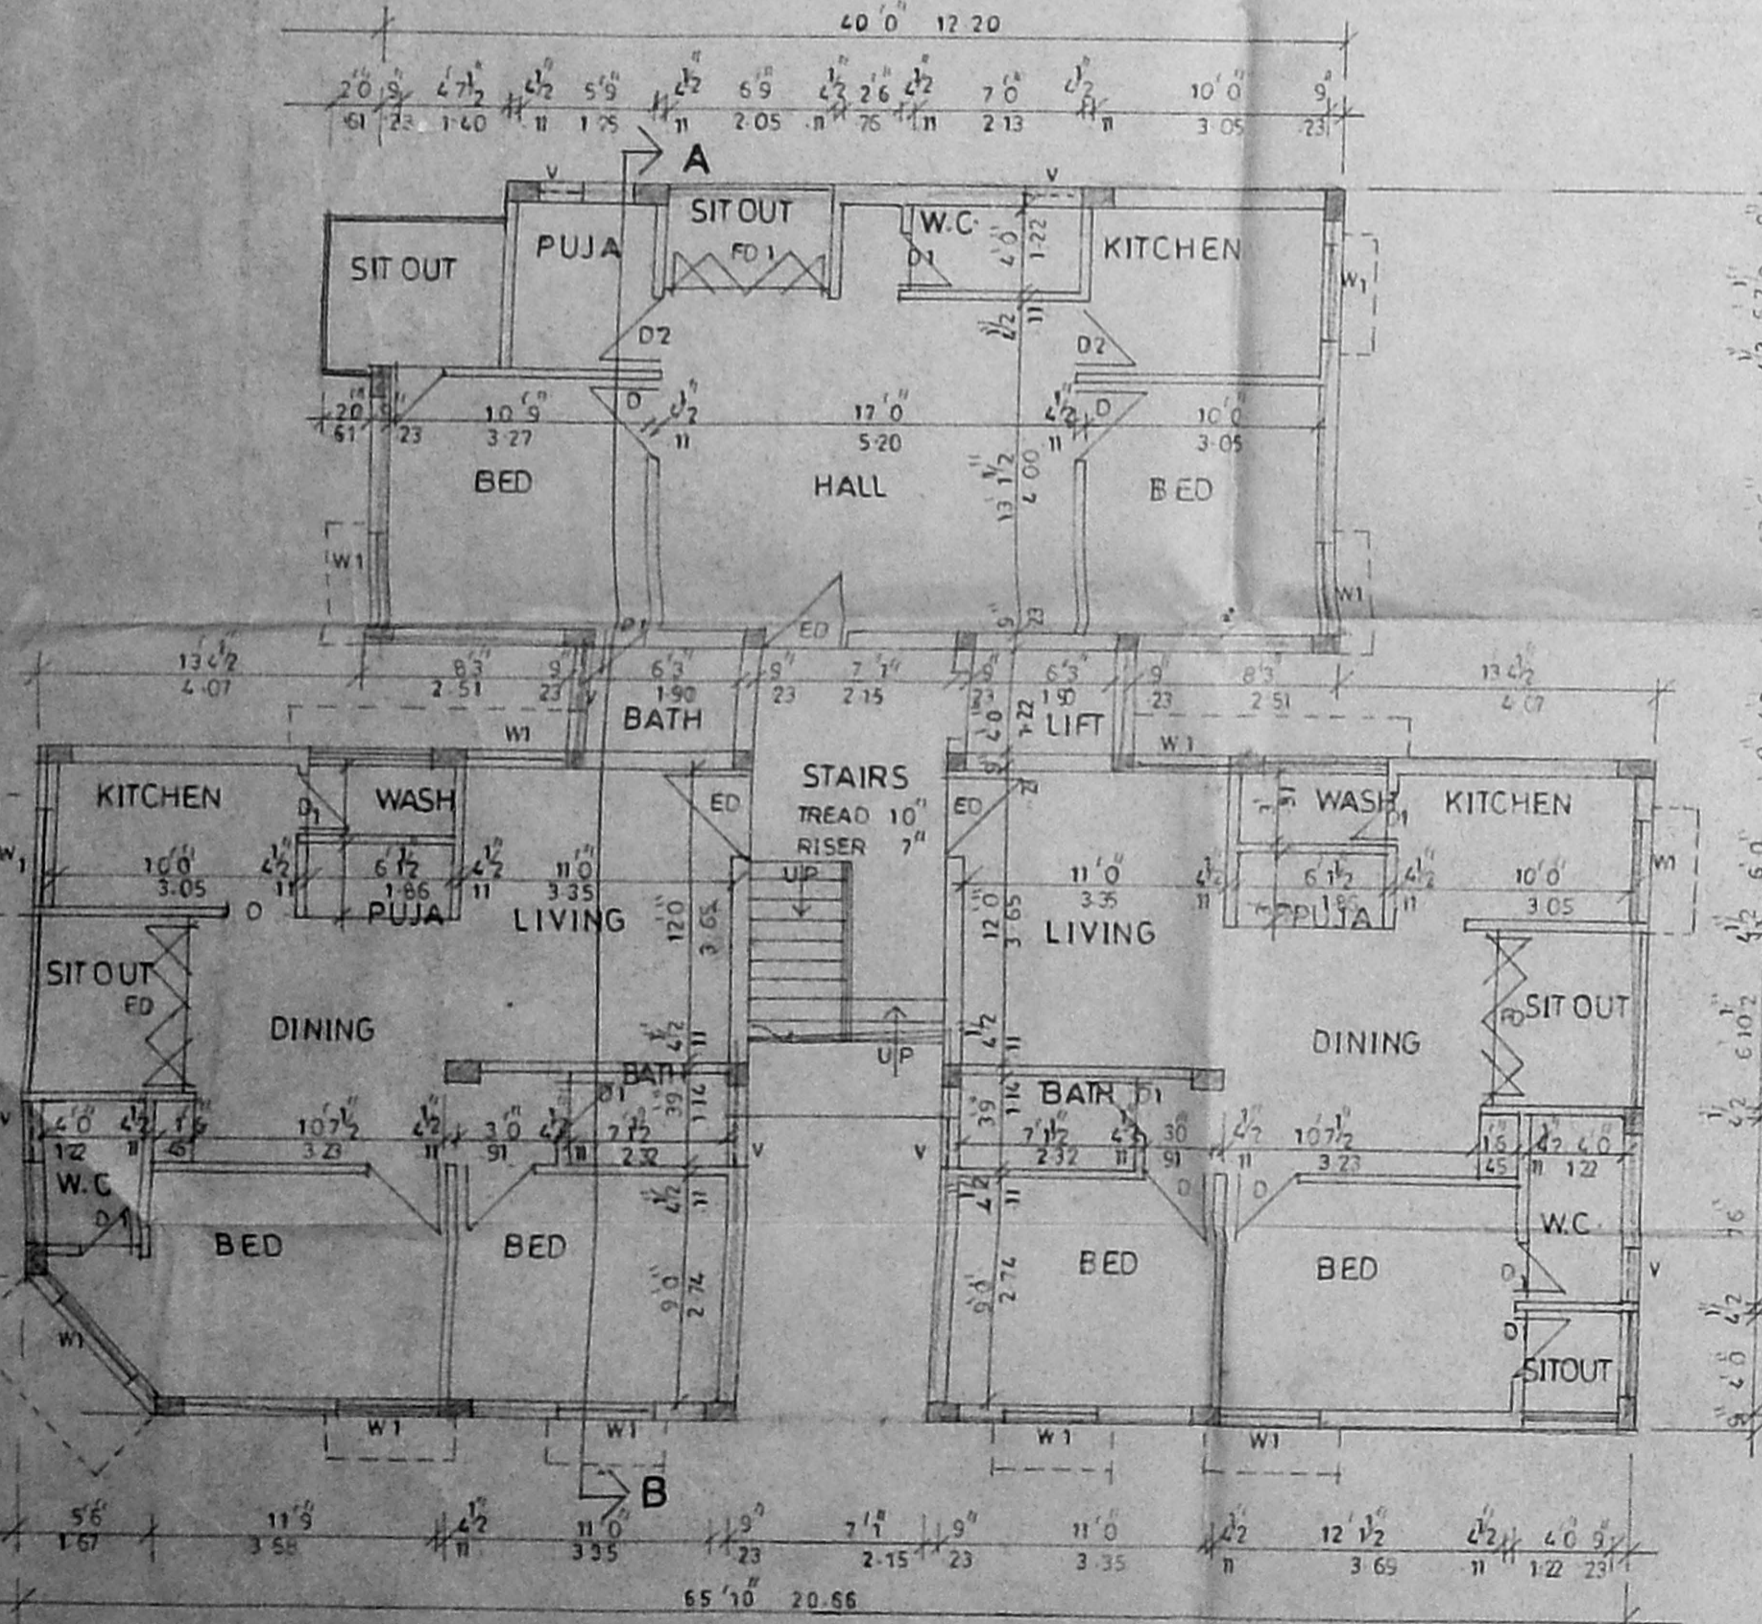


GROUND FLOOR PLAN

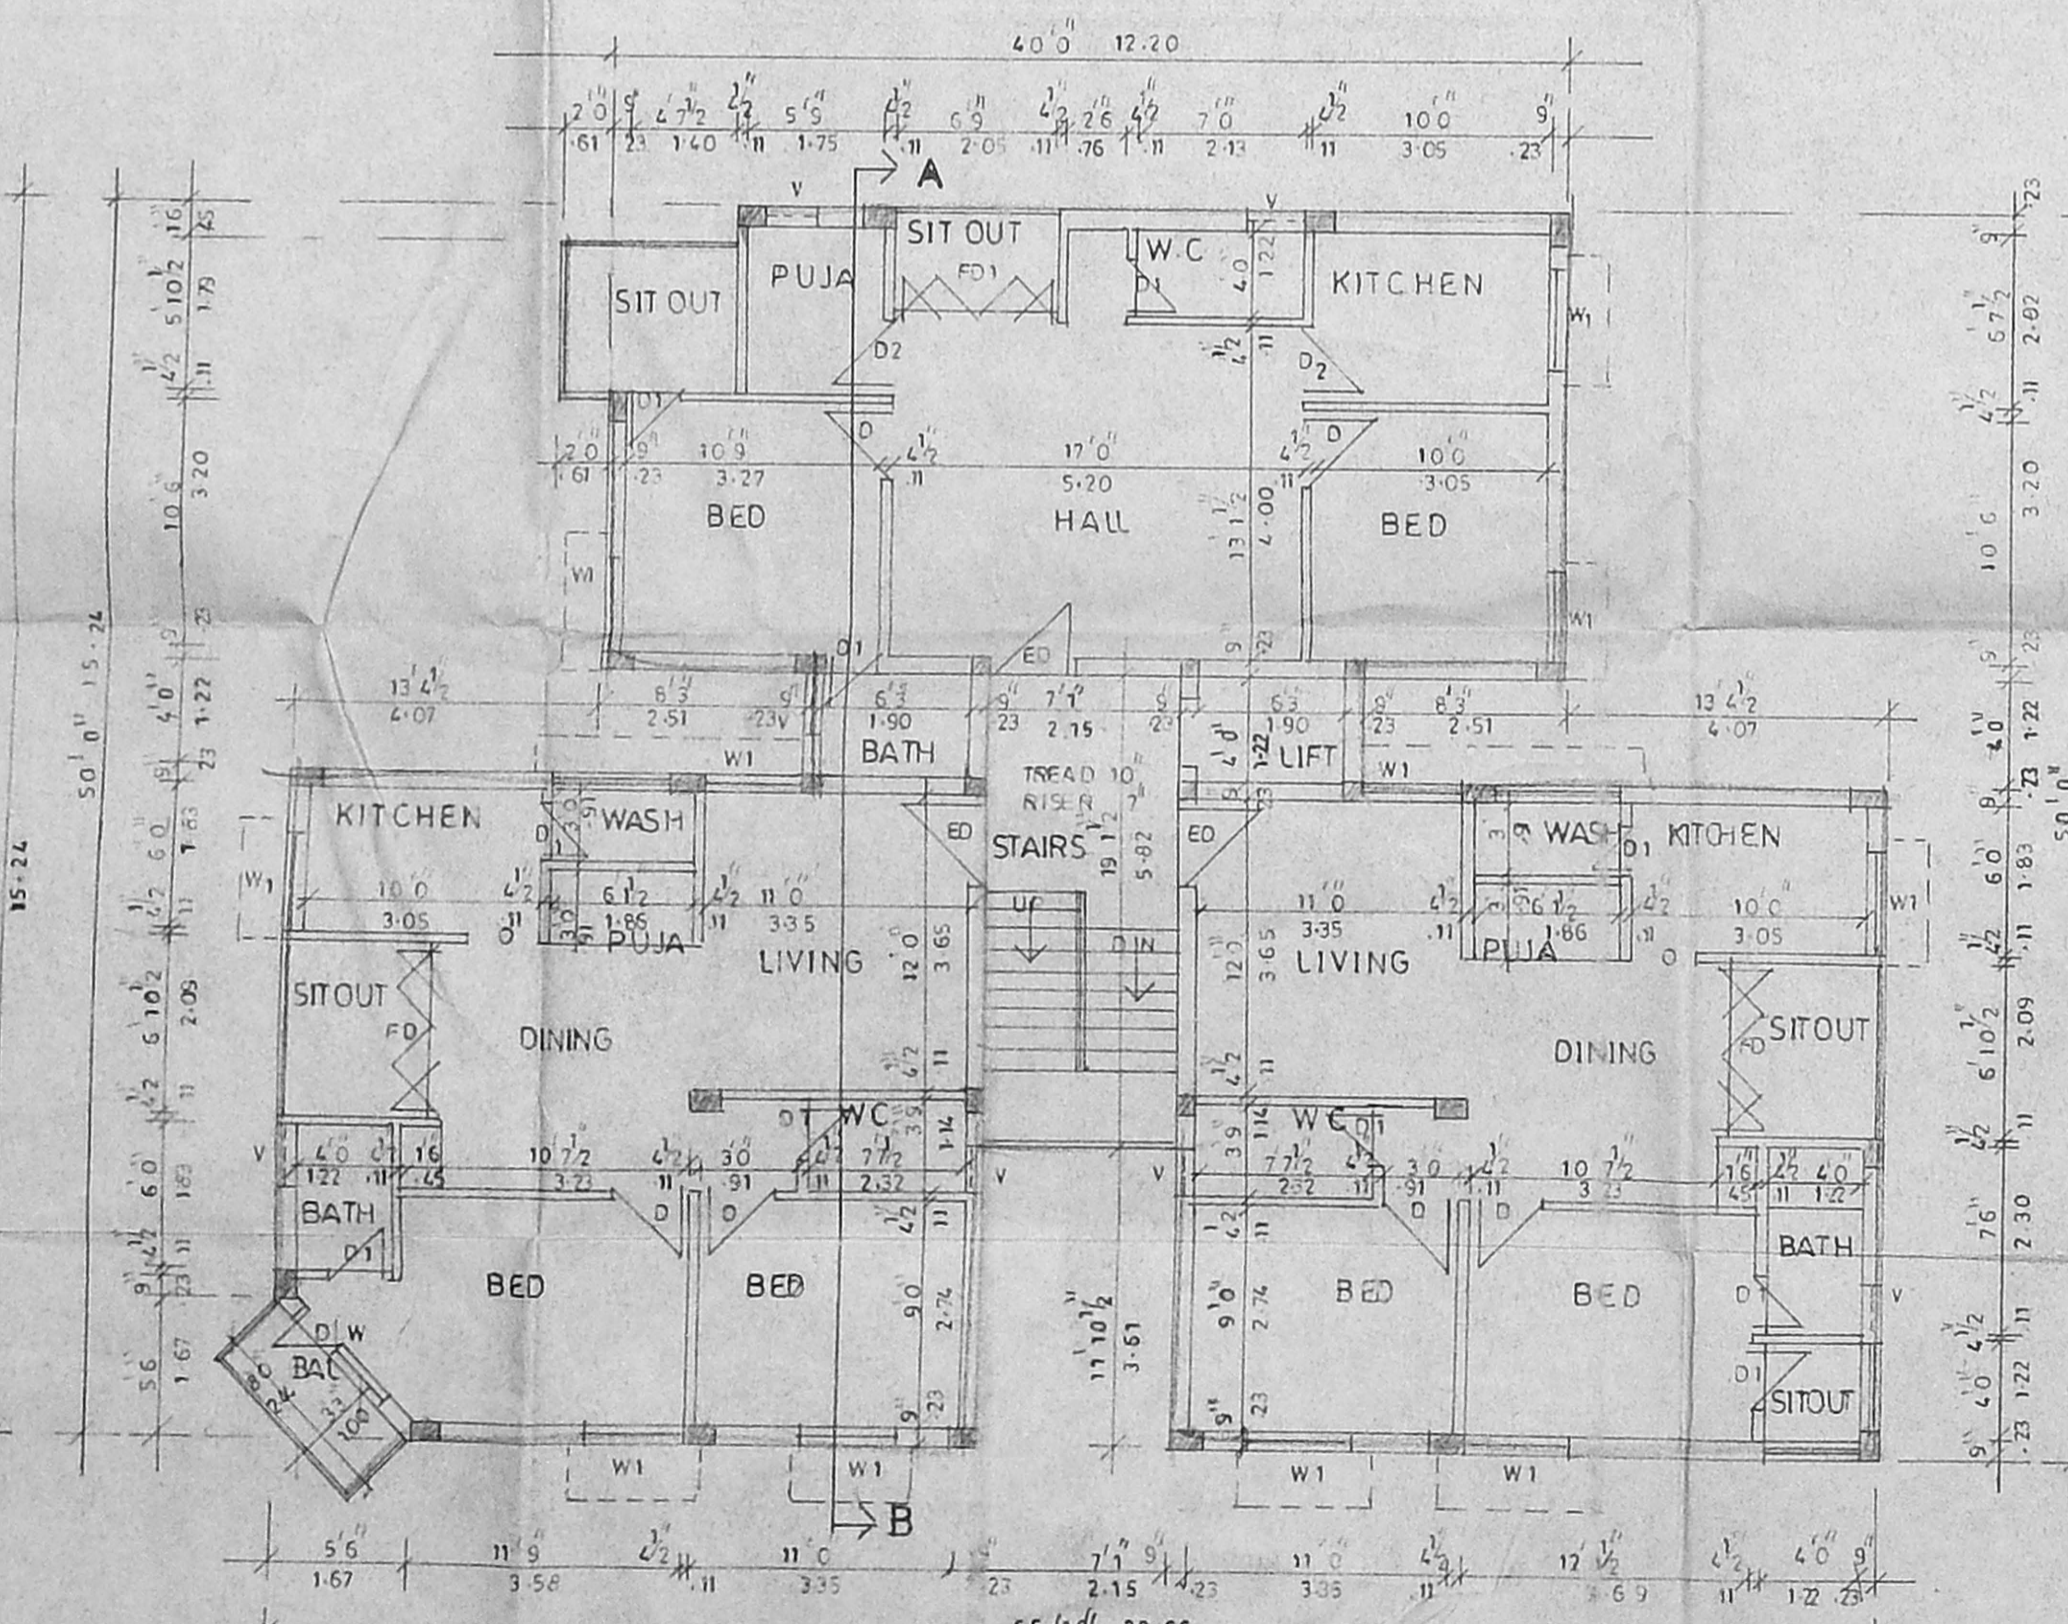


FIRST, SECOND & THIRD FLOOR PLAN

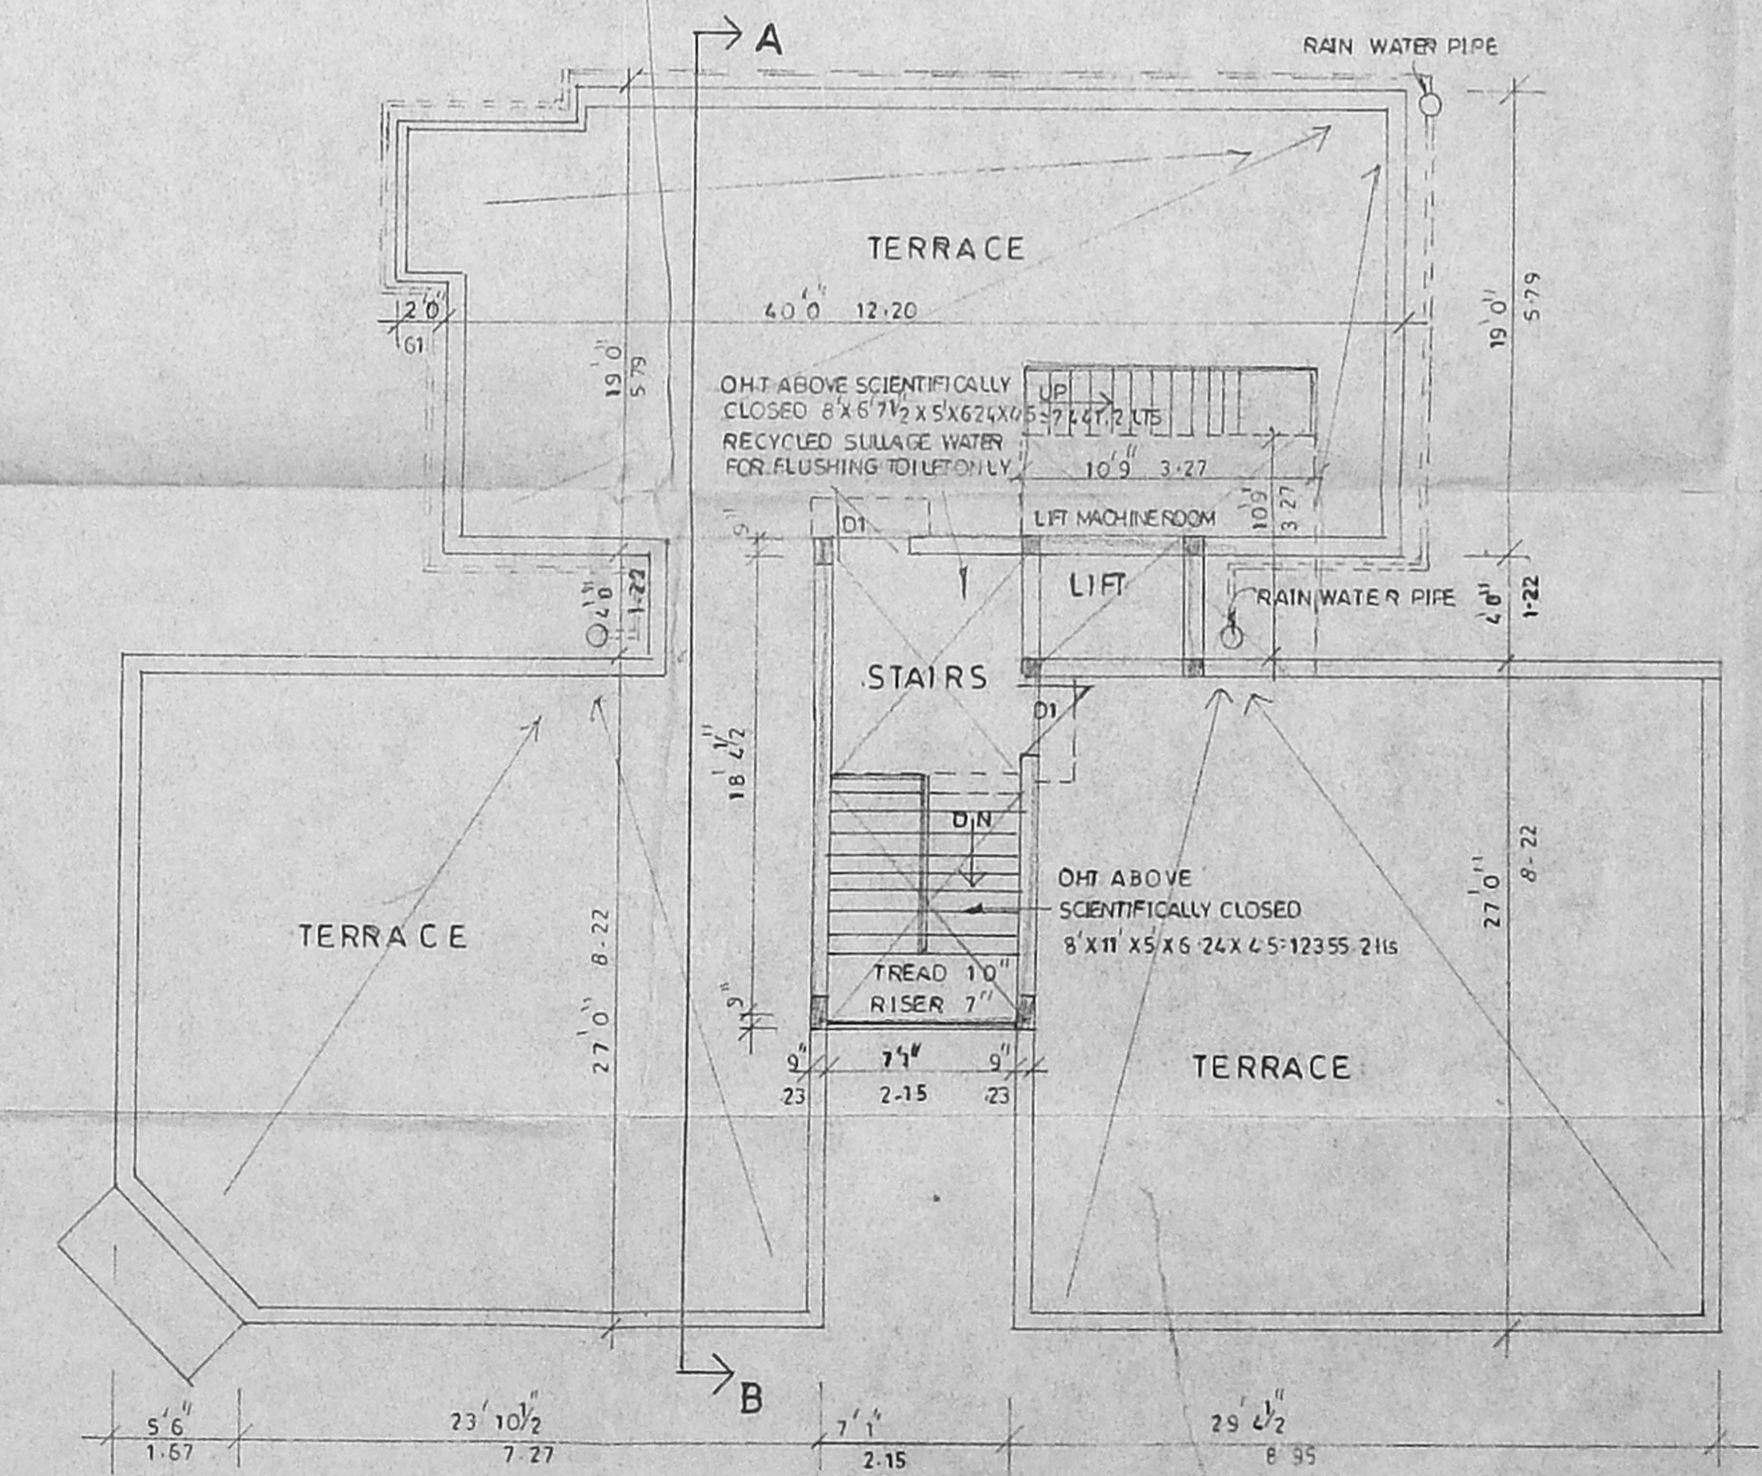

TERRACE FLOOR PLAN

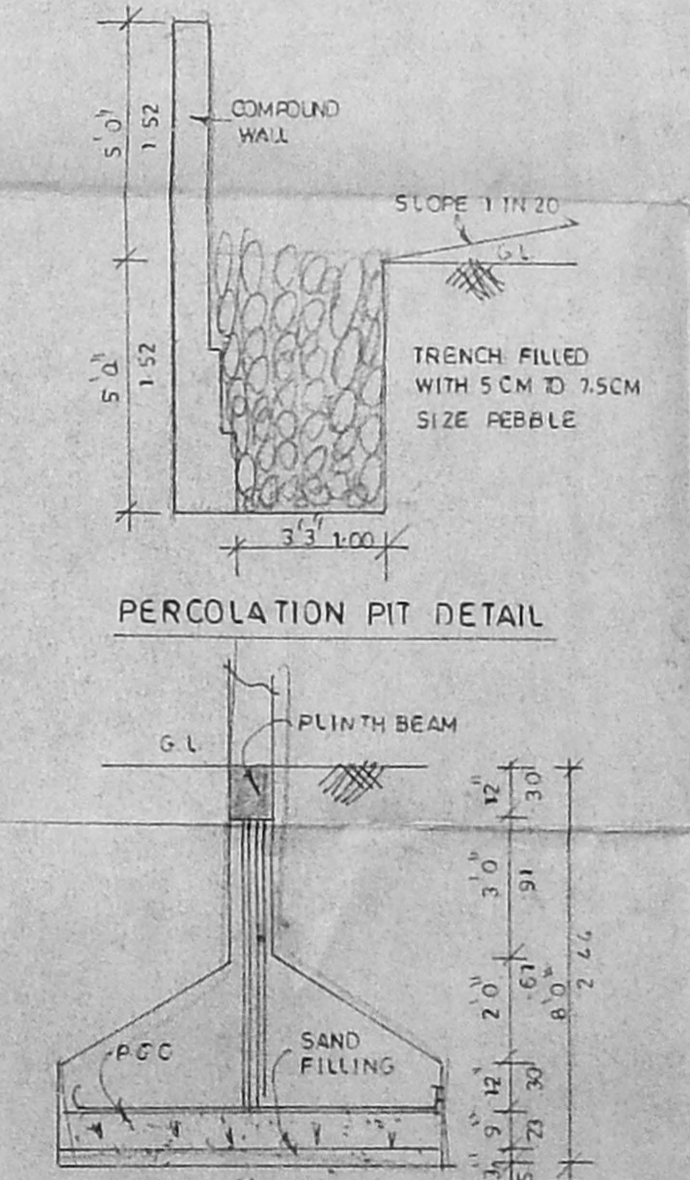

FOUNDATION DETAIL

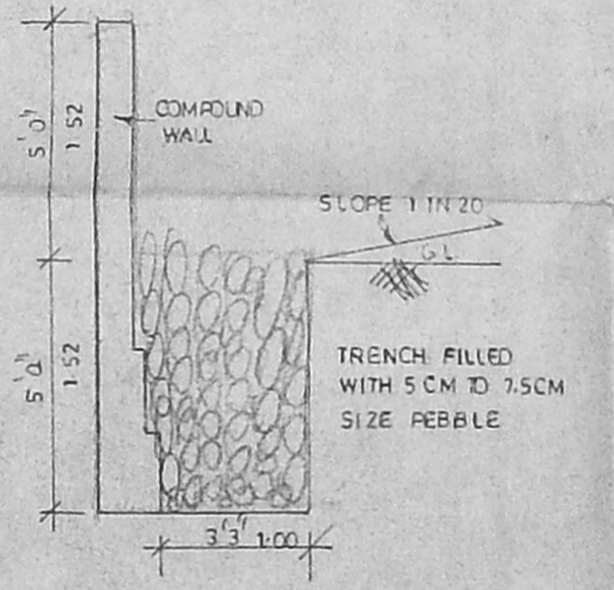

PERCOLATION PIT DETAIL

PLAN SHOWING THE PROPOSED RESIDENTIAL BUILDING AT DOOR NO - 15, TNHB BLOCK NO-15, P. T. RAJAN SALAI, K. K. NAGAR, KALINGA COLONY CHENNAI - IN S.No 55 PART, OLD S.No 55/1A PART & 55/1B PART (PART A, S.No 2/5, BLOCK NO. 98) KODAMBAKKAM VILLAGE, COPR DIN No 430, ZONE IX


AREA'S	SQFT	SQM
PLLOT AREA	7005.00	650.78
MAX F.S.I	10507.50	976.17
GROUND FLOOR	2515.57	235.43
FIRST, SECOND & THIRD FLOOR	2560.20 X 3	713.55
TOTAL	10196.17	948.98

F.S.I PROVIDED 1.46

SCHEDULE OF JOINERIES

ED ENTRANCE DOOR	3'6" x 7'0"
D DOOR	3'0" x 7'0"
D1 DOOR	2'6" x 7'0"
D2 DOOR	2'3" x 7'0"
O OPENING	3'0" x 7'0"
D/W DOOR CUM WINDOW	6'6" x 7'0"
W WINDOW	6'0" x 4'0"
W1 WINDOW	4'0" x 4'0"
V VENTILATOR	2'0" x 2'0"

SCALE 1:80 OR 1:100

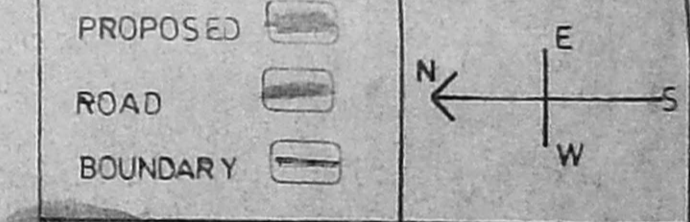

(LTI & R. Narayana Survey)  
 Chandra Kumar  
 S. Vinayak  
 V. Jayalokeshini  
 J. Lalitha Devi

OWNER(S)  
 U. HARI GOVIND B.E. A.I.V.  
 CONSULTING CIVIL ENGINEER  
 APPROVED VALUER  
 LICENCED SURVEYOR CLASS-I  
 REG No.: 500 203H-2002  
 CORPORATION OF CHENNAI  
 72, 2nd Main Road, V. V. Nagar  
 VELECHERY CHENNAI - 600 042  
 PHONE : 2441464  
 LICENSED SURVEYOR.