



Revised Plan
Dt: 31/12/2016

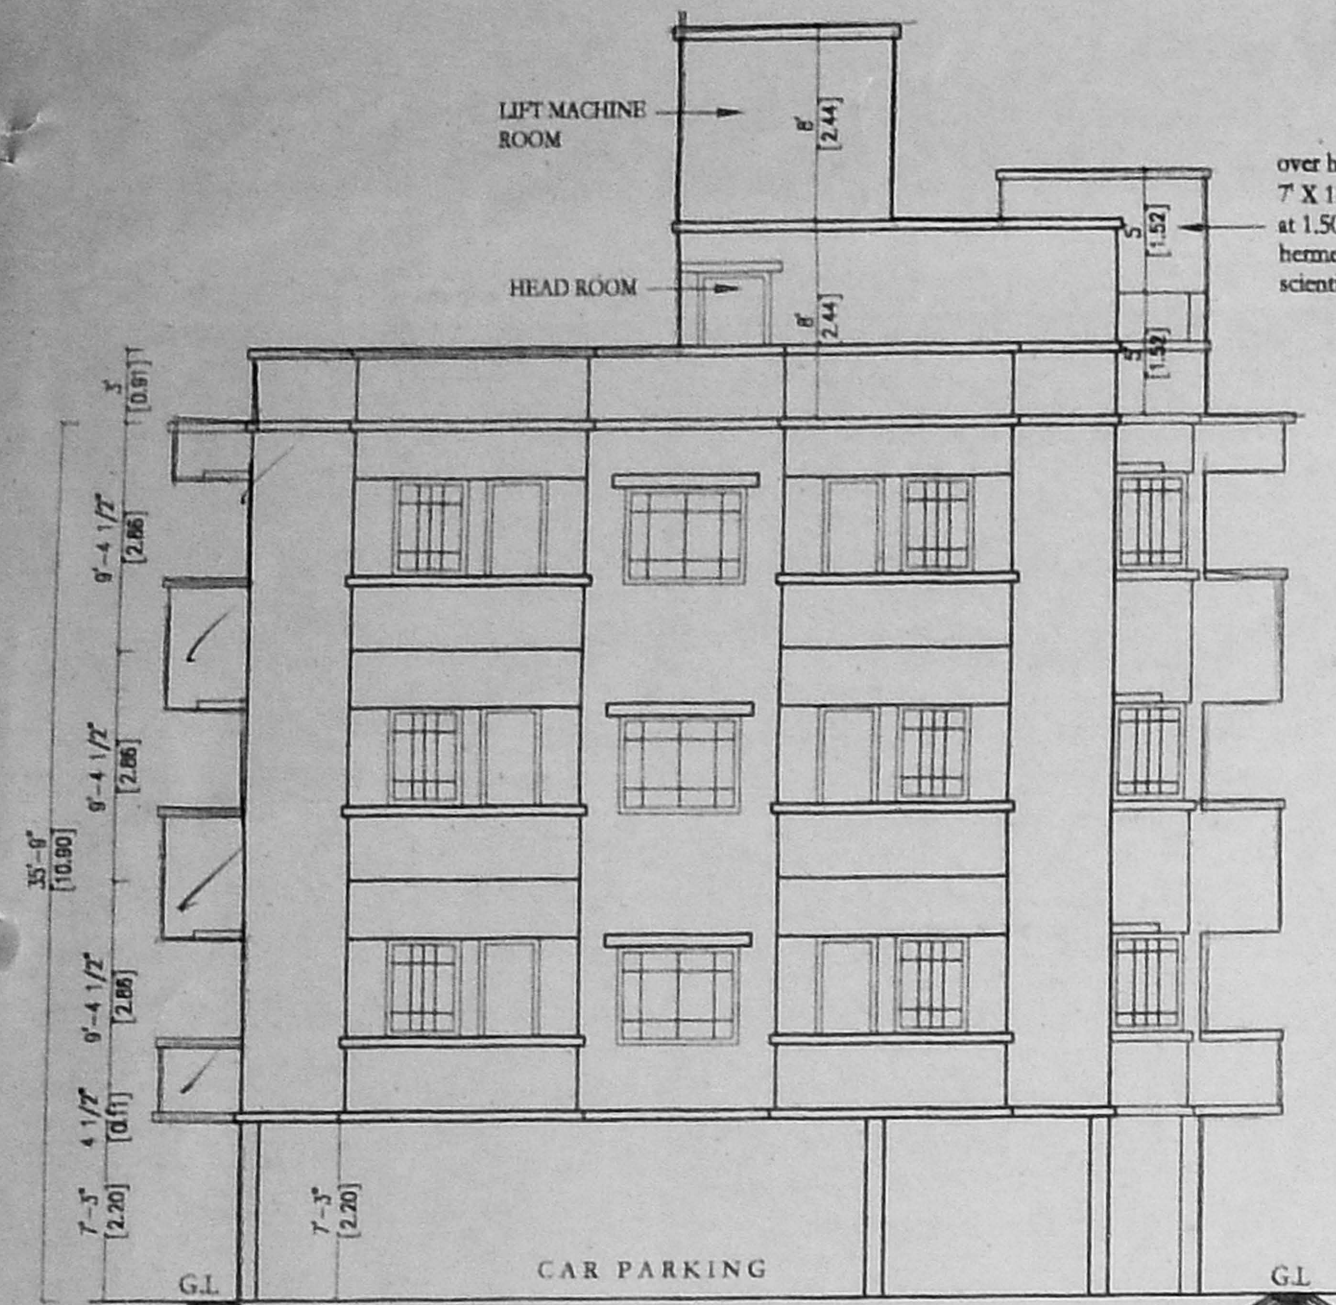


FRONT ELEVATION

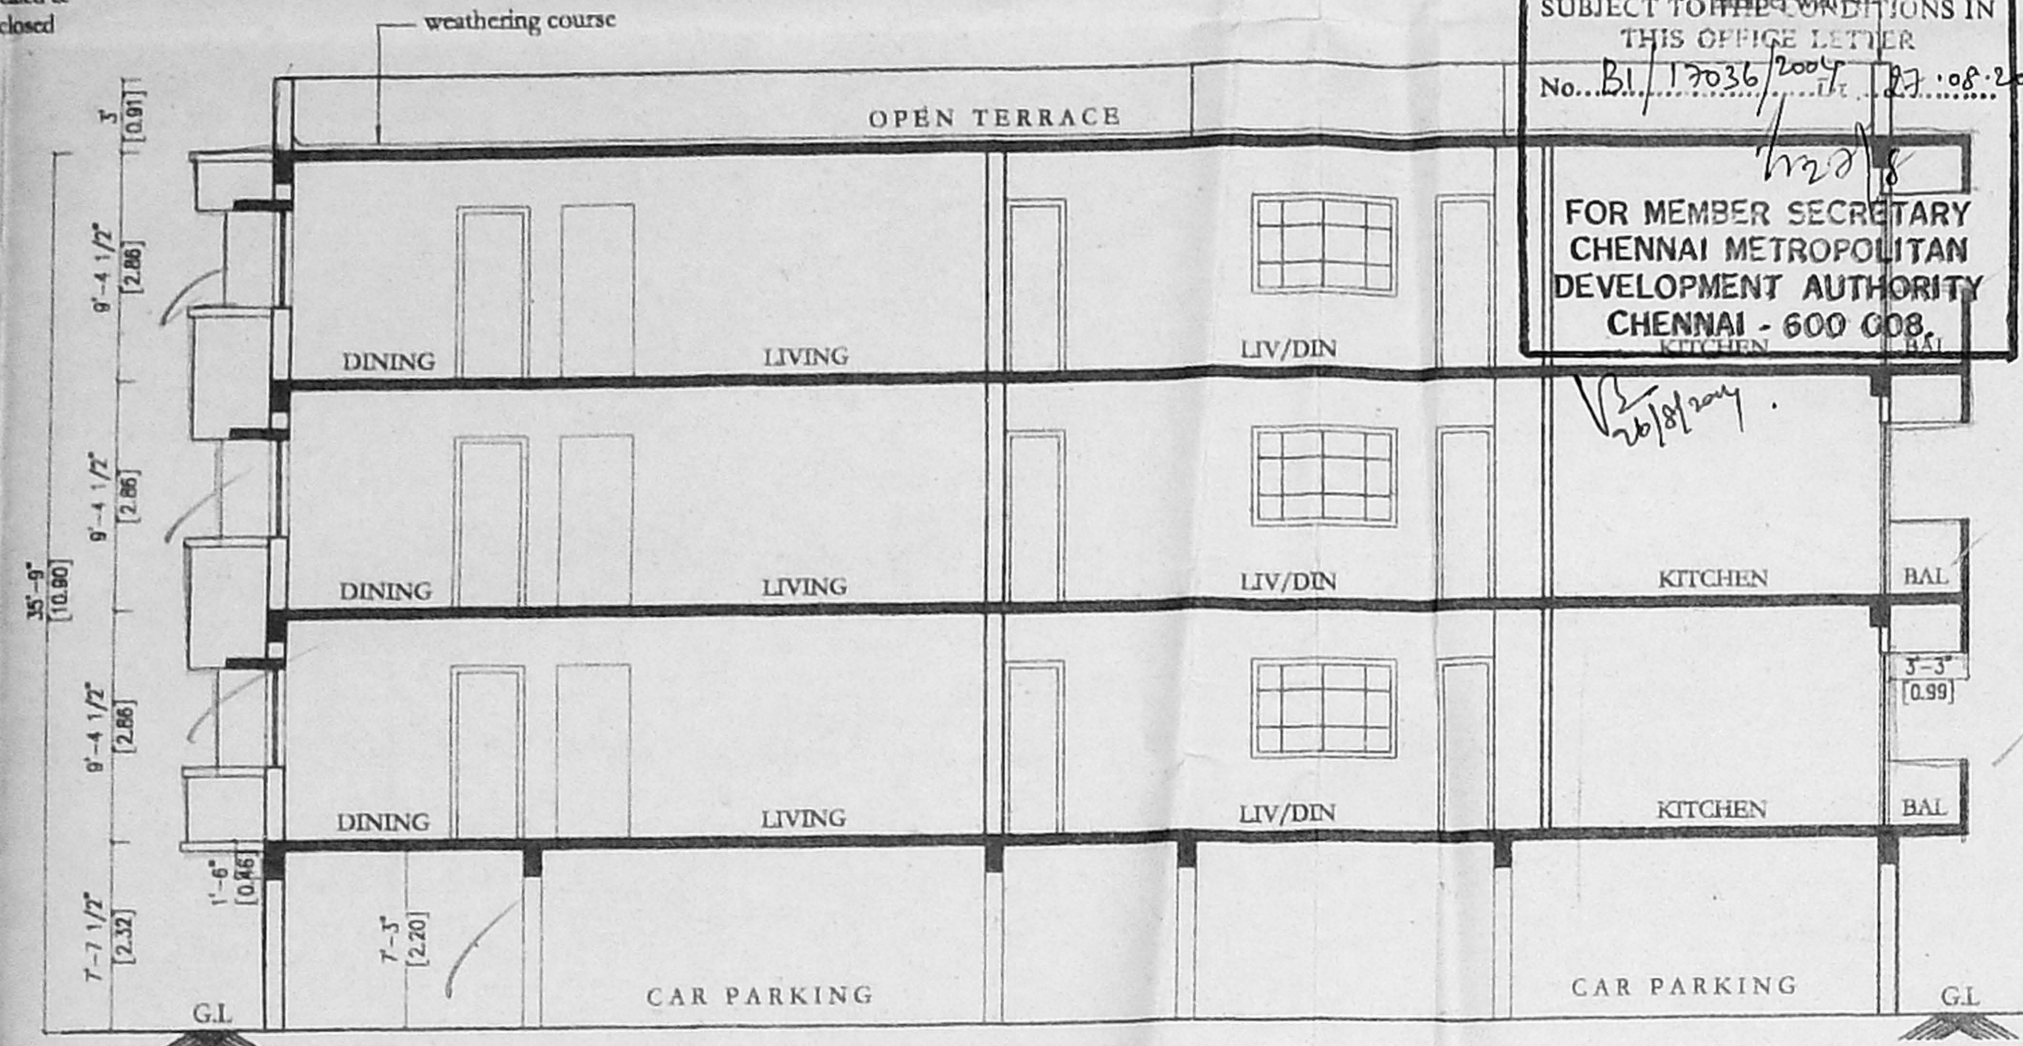


SECTION AT "A A"

OFFICE COPY


Planning Permit No. P.S.P. No. 4638
APPROVED
SUBJECT TO THE CONDITIONS IN
THIS OFFICE LETTER
No. 21/17036/2016
FOR MEMBER SECRETARY
CHENNAI METROPOLITAN
DEVELOPMENT AUTHORITY
CHENNAI - 600 008.

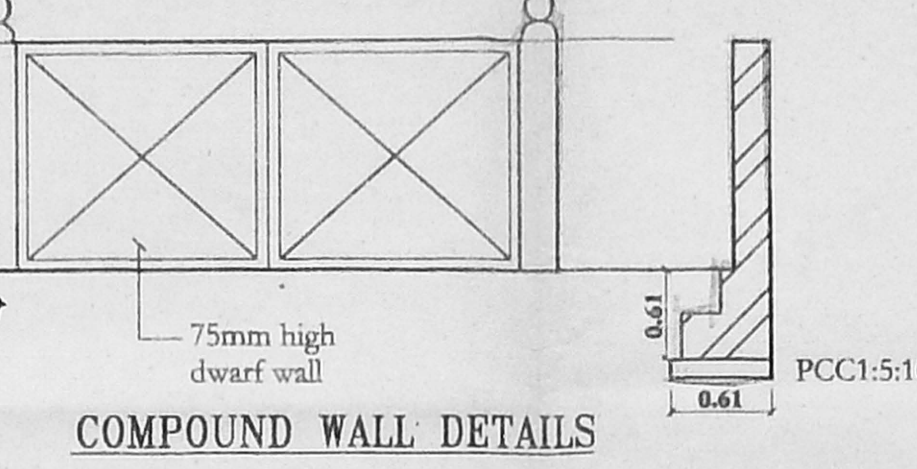


COMPOUND WALL DETAILS

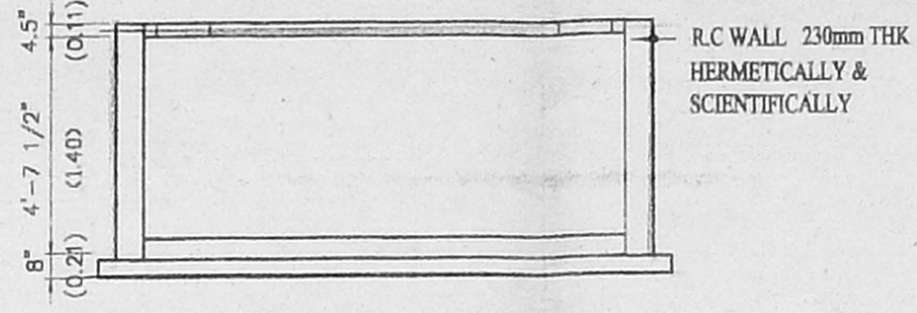

SECTION :B-B

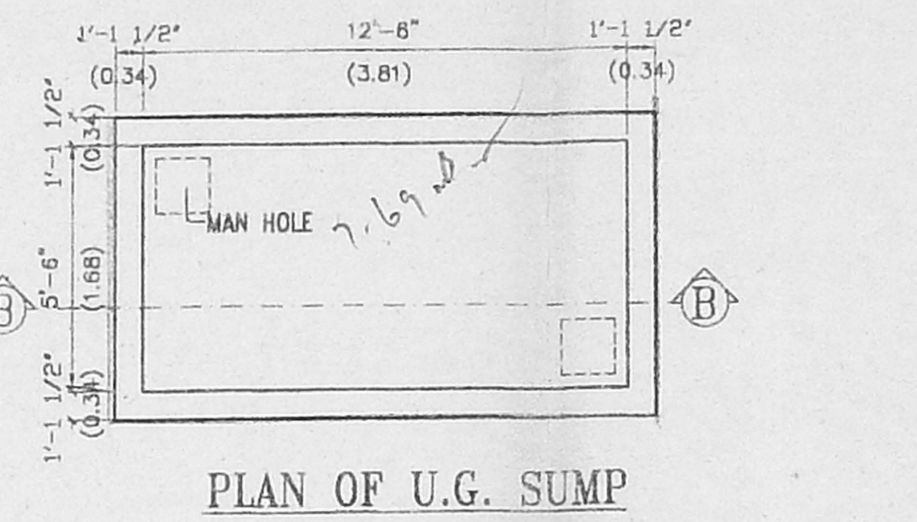

PLAN OF U.G. SUMP

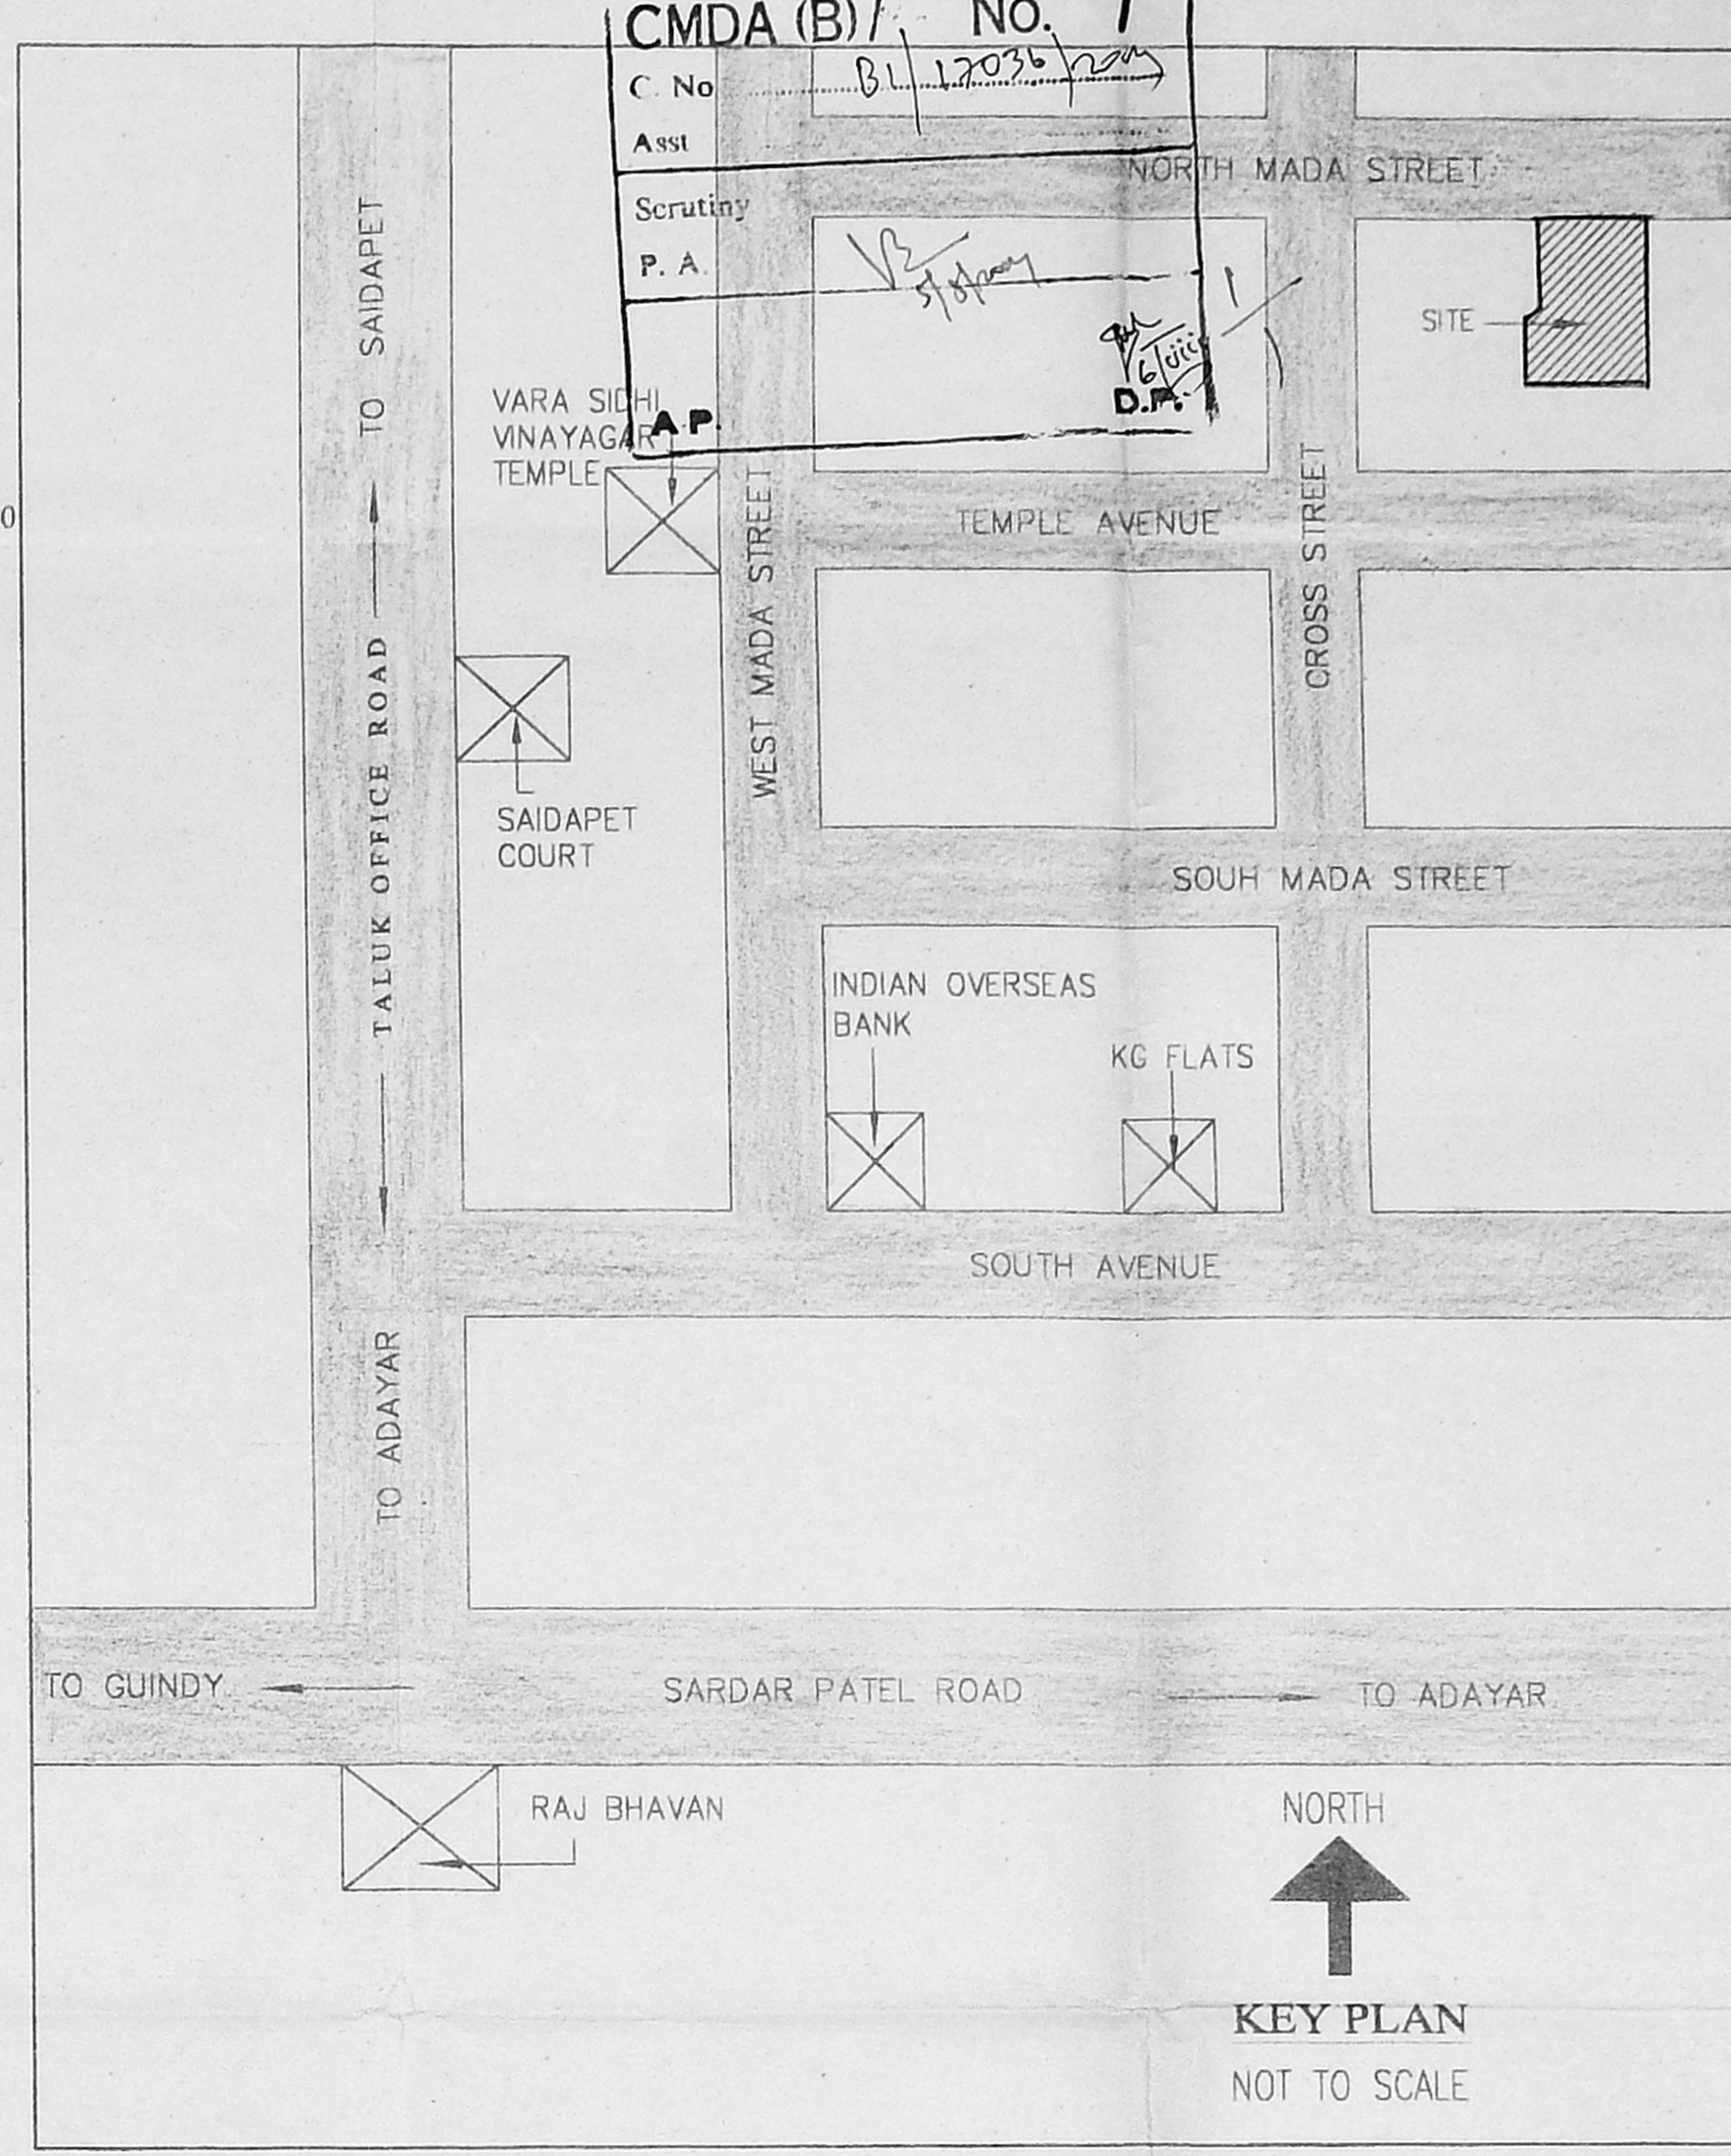

NORTH
KEY PLAN
NOT TO SCALE

PROPOSED RESIDENTIAL BUILDING AT PLOT No.7&8
NORTH MADA STREET BEARING OLD SURVEY NO: 92/1,93/1
TOWN SURVEY NOS: 92/16, 92/17, BLOCK No.4,
VENKATAPURAM VILLAGE, SRINAGAR COLONY, SAIDAPET,
CHENNAI-15. MAMBALAM, GUINDY TALUK.

| SCHEDULE OF JOINERY | | |
|---------------------|--------------------------|-------------------------|
| TYPE | DESCRIPTION | SIZE |
| MD | TEAK WOOD PANNELLED DOOR | 3'6" X 7'0" 1.07 X 2.13 |
| D1 | TEAK WOOD PANNELLED DOOR | 3'0" X 7'0" 0.91 X 2.13 |
| D2 | TEAK WOOD PANNELLED DOOR | 2'6" X 7'0" 0.76 X 2.13 |
| W | HARD WOOD GLAZED WINDOW | 3'0" X 4'0" 0.91 X 1.22 |
| W1 | HARD WOOD GLAZED WINDOW | 4'0" X 4'0" 1.22 X 1.22 |
| W2 | HARD WOOD GLAZED WINDOW | 5'0" X 4'0" 1.52 X 1.22 |
| W3 | HARD WOOD GLAZED WINDOW | 6'0" X 4'0" 1.82 X 1.22 |
| KW | KITCHEN WINDOW | 3'0" X 3'6" 0.91 X 1.07 |
| KW1 | KITCHEN WINDOW | 4'0" X 3'6" 1.22 X 1.07 |
| V | VENTILATOR | 2'0" X 3'0" 0.61 X 0.91 |

| SPECIFICATIONS | |
|----------------|------------------------------------|
| 1. | R.C.C COLUMN FOOTING IN FOUNDATION |
| 2. | R.C.C. FRAMED STRUCTURE |
| 3. | SAND FILLING IN BASEMENT |
| 4. | P.C.C. 1:5:10 IN BASEMENT |


| AREA STATEMENT | | |
|-------------------------------------|---------|--------|
| | Sq. Ft. | Sq. M |
| PLOT AREA [AS PER SITE & DOCUMENTS] | 5665.89 | 526.57 |
| PLOT AREA [AS PER PATA] | 5675.90 | 527.50 |
| STILT FLOOR AREA | 150.00 | 13.94 |
| FIRST FLOOR AREA | 2761.98 | 256.69 |
| SECOND FLOOR AREA | 2761.98 | 256.69 |
| THIRD FLOOR AREA | 2761.98 | 256.69 |
| TOTAL AREA | 8435.94 | 784.01 |
| F.S.I | = 1.49 | |

| LEGEND | |
|--------------|----------|
| PROPOSED | [Symbol] |
| ROAD | [Symbol] |
| SITE BOUNDRY | [Symbol] |


| | | |
|--------------------------|--|--------------------------------|
| SCALE : 1" = 8' 1:100 | DRAWING TITLE PLANS, SECTION, ELEVATION & DETAILS | NORTH [Arrow pointing down] |
|--------------------------|--|--------------------------------|

OWNER'S SIGNATURE [G.P.A]
Sulekha


LICENSED SURVEYOR
D. Saravanan
D. SARAVANAN B.Arch, AIA
Registered Architect, CA / 98 / 22998
Lic. Surveyor - Class - I, Reg. No. 434
12, IV Cross Street, GIT Colony,
Mylapore, Chennai - 600 004

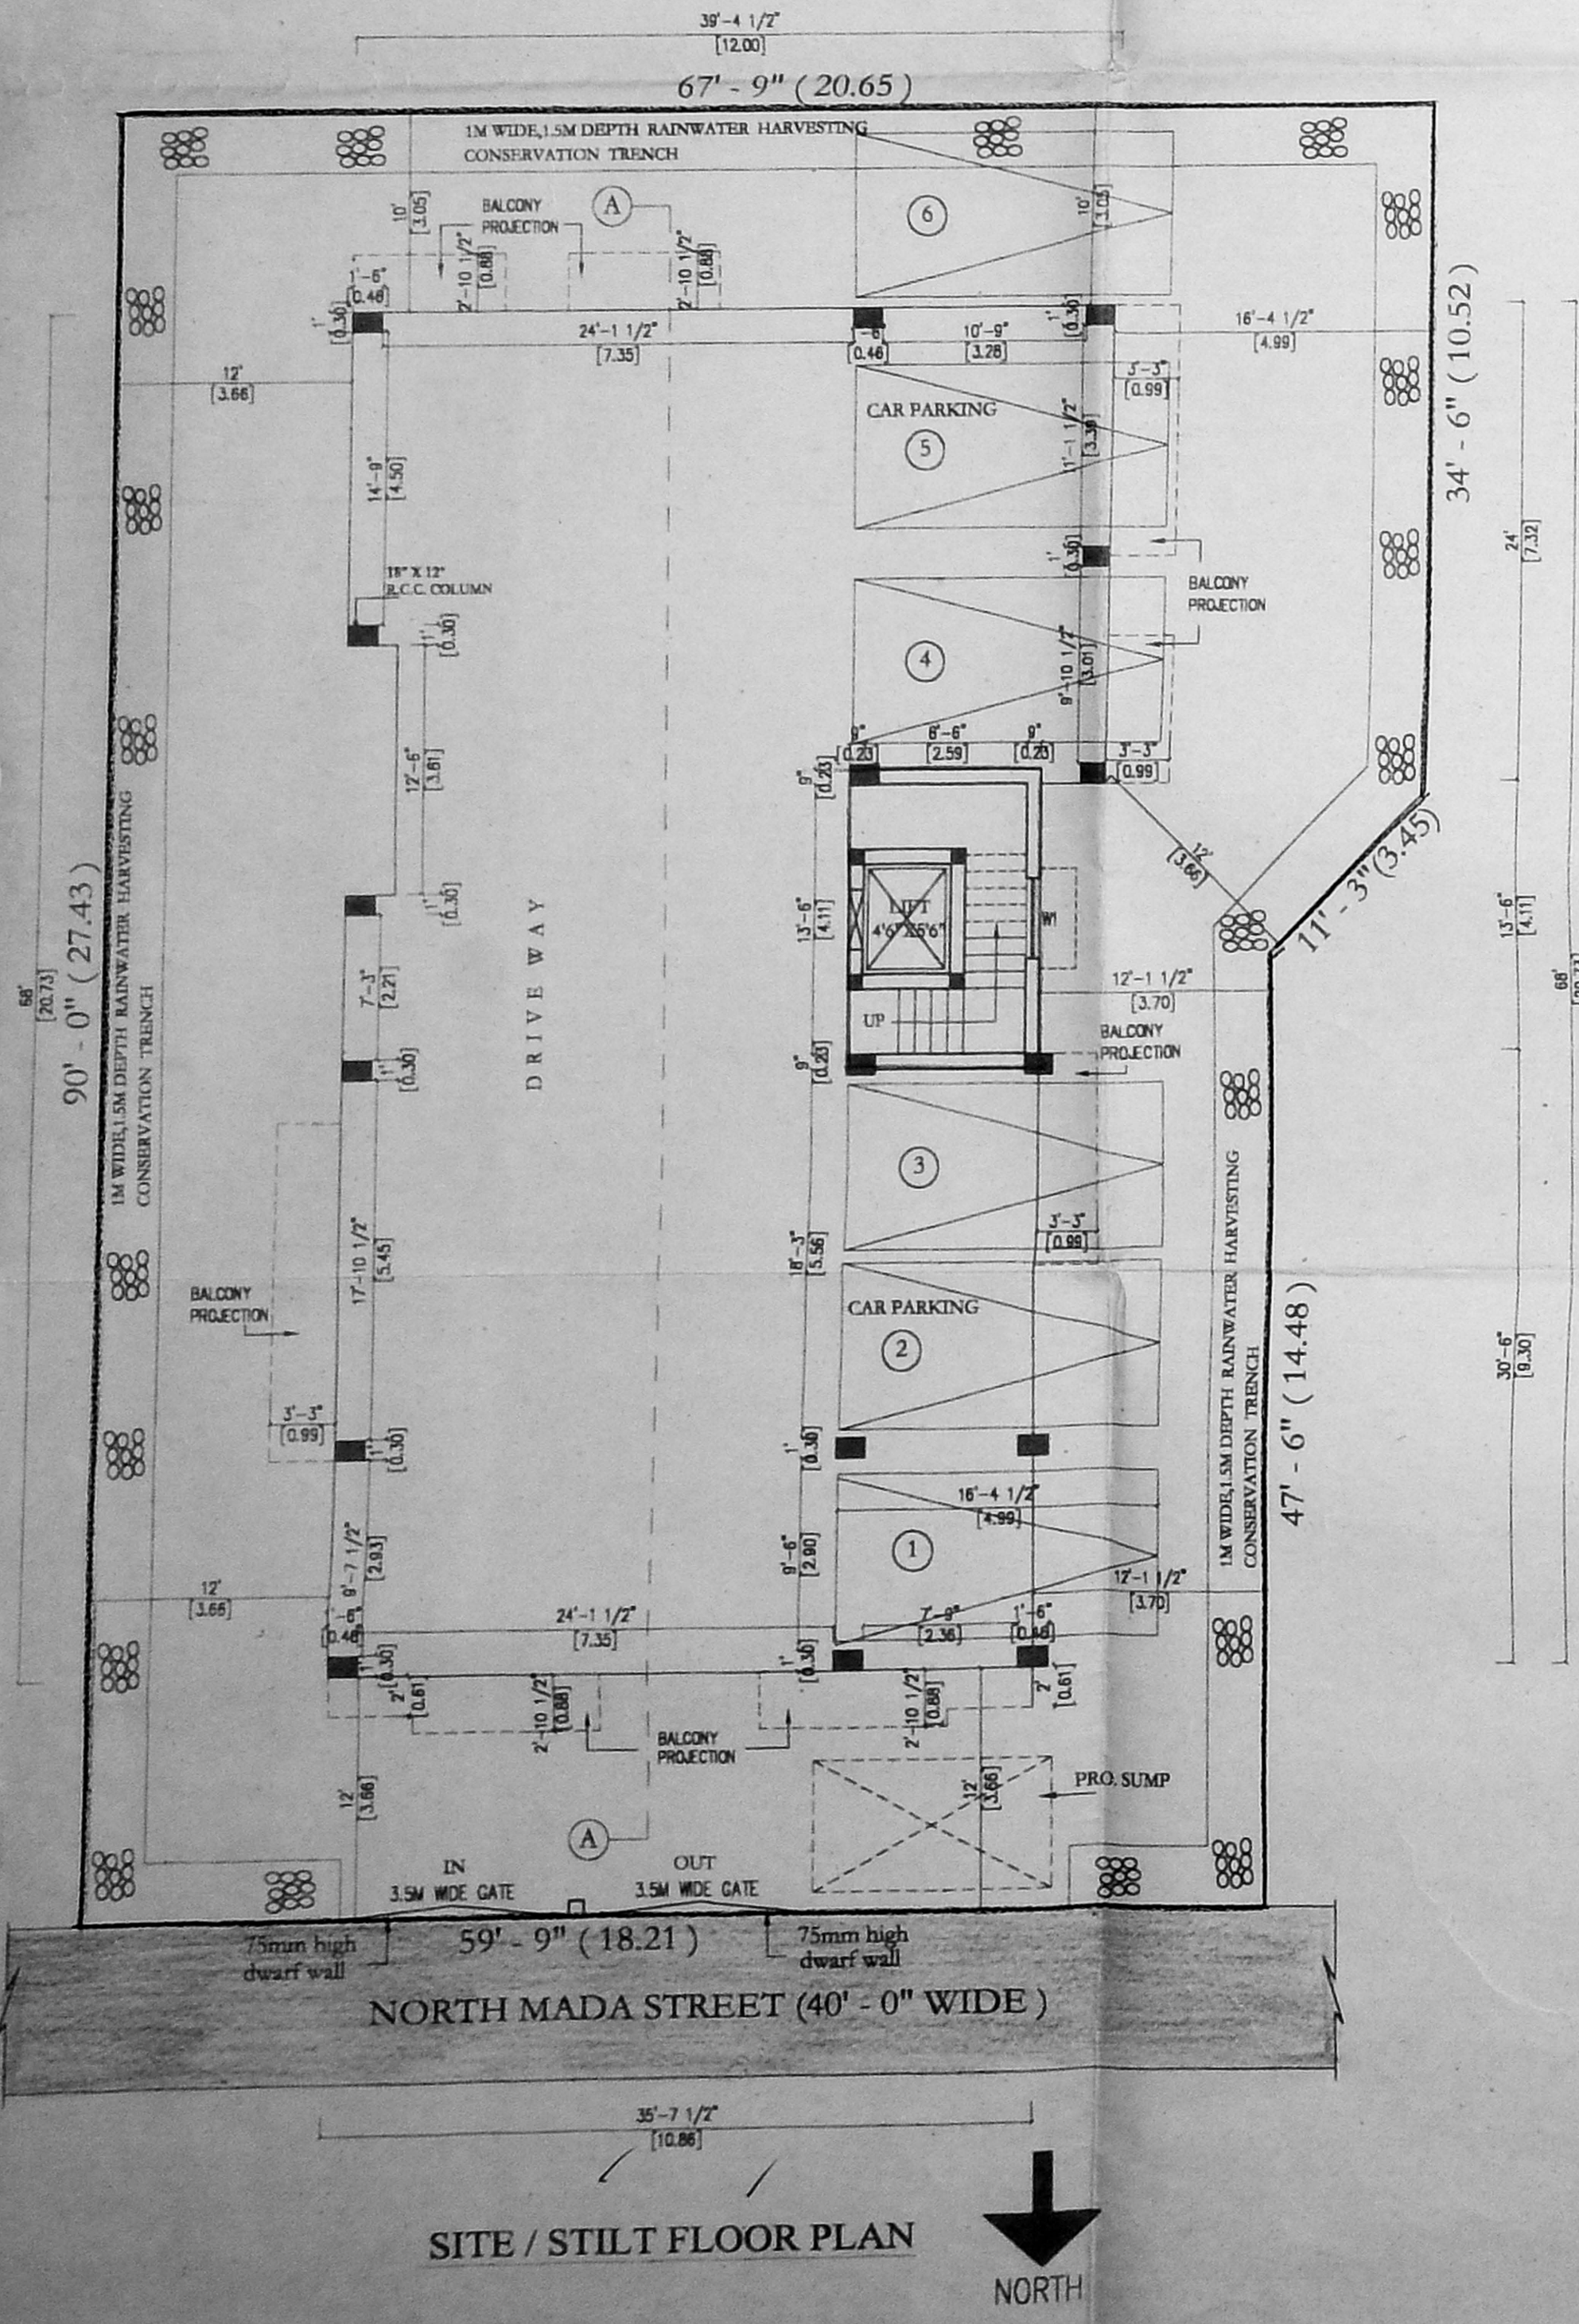


SITE / STILT FLOOR PLAN

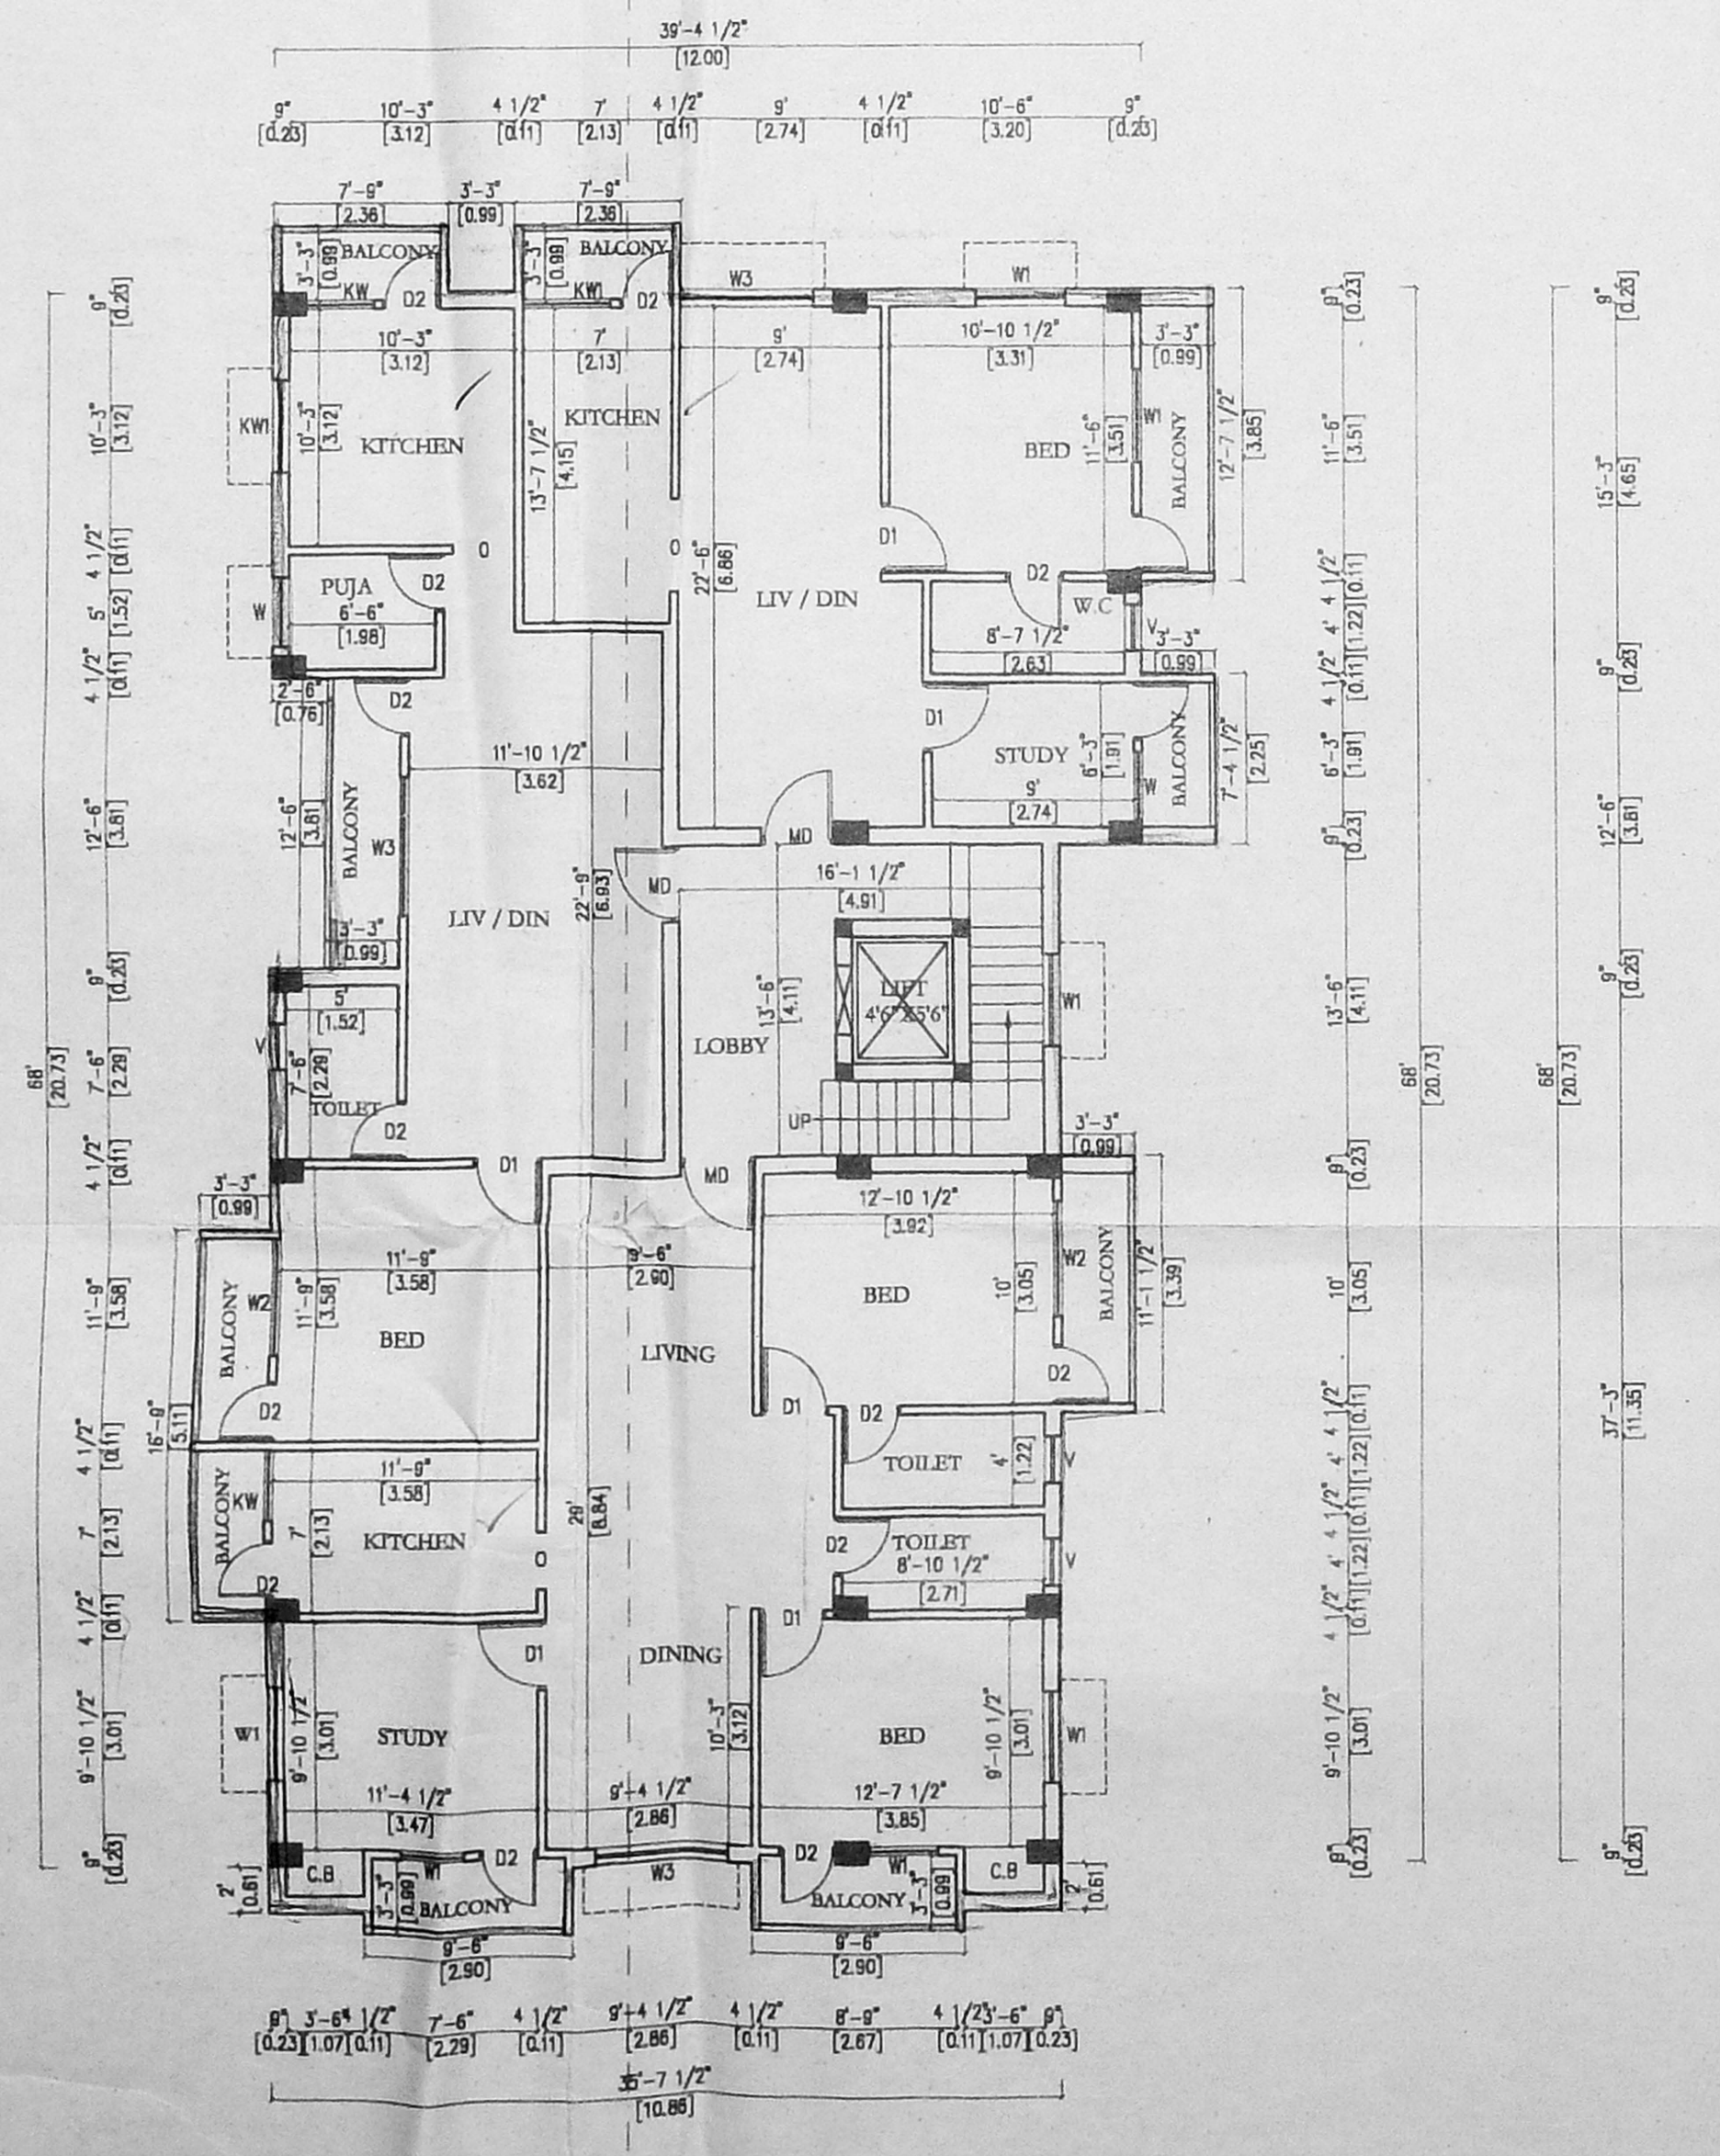


TYPICAL I, II, & III FLOOR PLAN

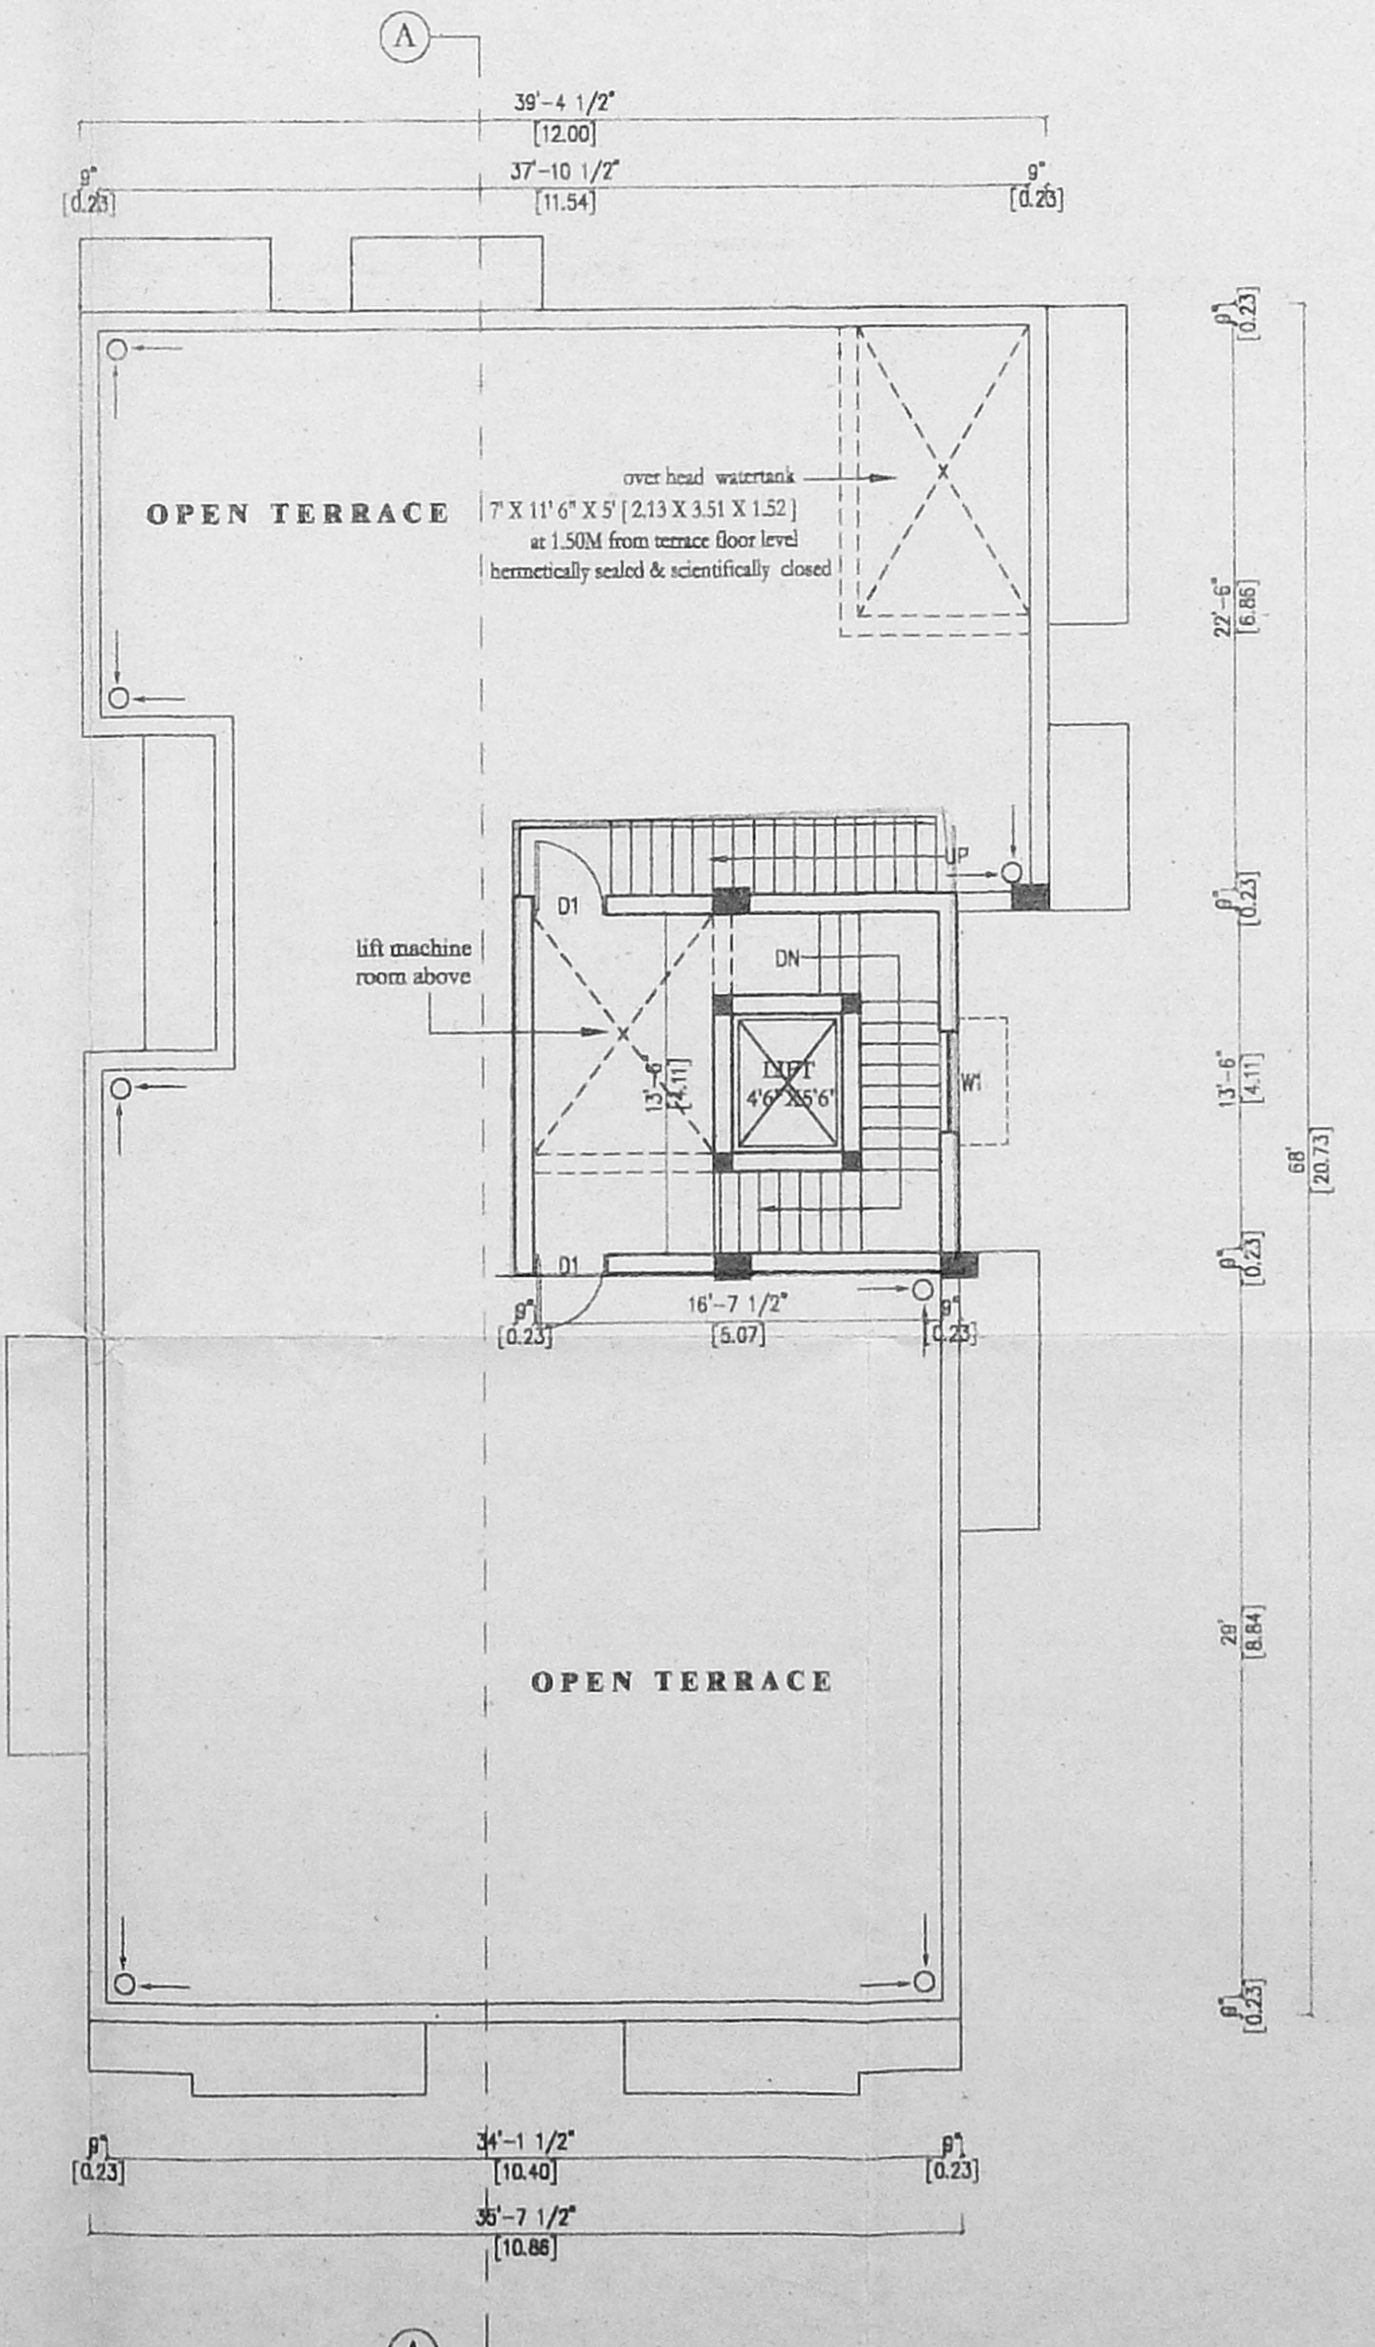

TERRACE FLOOR PLAN

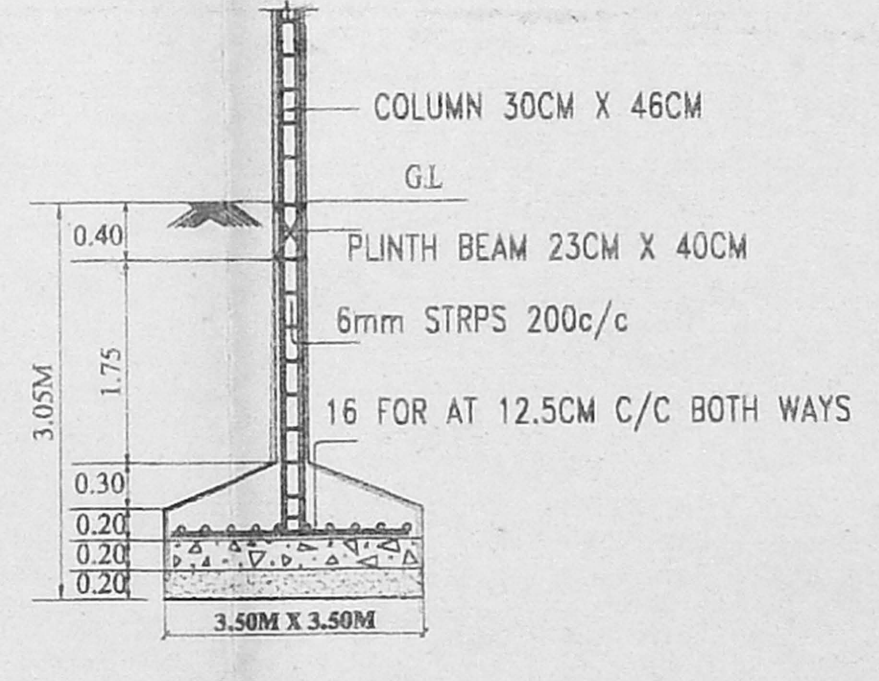

FOUNDATION DETAILS

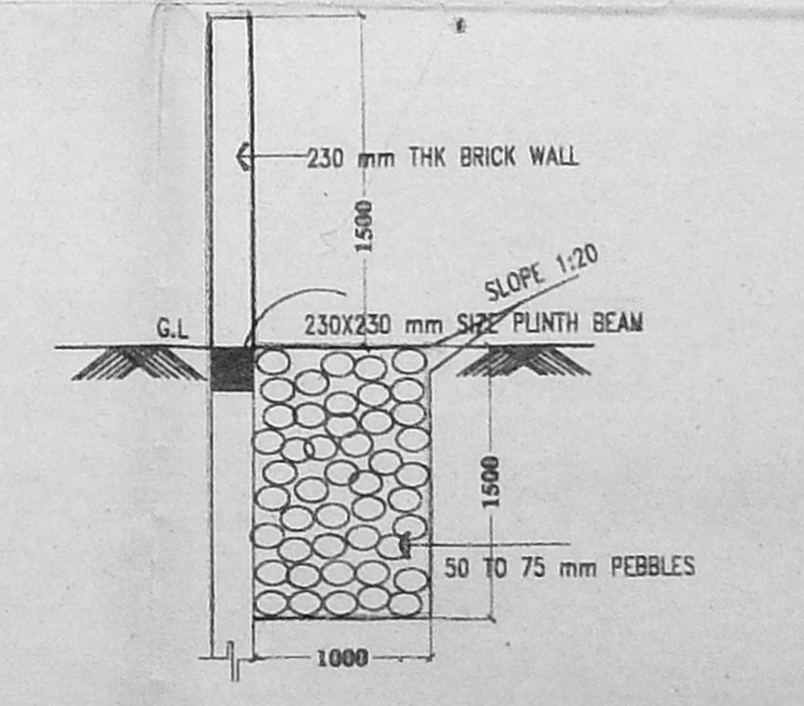

RAIN WATER HARVESTING
CONSERVATION TRENCH