

SCHEDULE OF JOINERY

TYPE	NO.	HEIGHT	DESCRIPTION
M	1	2.13	MAIN DOOR
D	2	2.13	FLUSH DOOR
W	0.78	2.13	DO
W	0.78	1.37	SCREEN WINDOW
W	1.83	1.37	DO
W	0.91	1.37	DO
W	0.91	1.07	KITCHEN WINDOW
W	1.22	1.07	DO
W	1.22	1.07	DO
W	0.60	0.60	TAIR CASE WINDOW
V	0.60	0.60	DO

AREA STATEMENT





LAND AREA: 386 sqm
ALLOWABLE F.S.I: 1.5 %

GROUND FLOOR AREA: 132.68 sqm
FIRST FLOOR AREA: 143.70 sqm
SECOND FLOOR AREA: 143.70 sqm
THIRD FLOOR AREA: 143.70 sqm

TOTAL F.S.I AREA: 563.78 sqm
TERRACE FLOOR AREA: 16.26 sqm

TOTAL BUILT UP AREA: 580.04 sqm

MAX-PLOT COVERAGE: 37 %
ACHIEVED F.S.I: 1.46 %

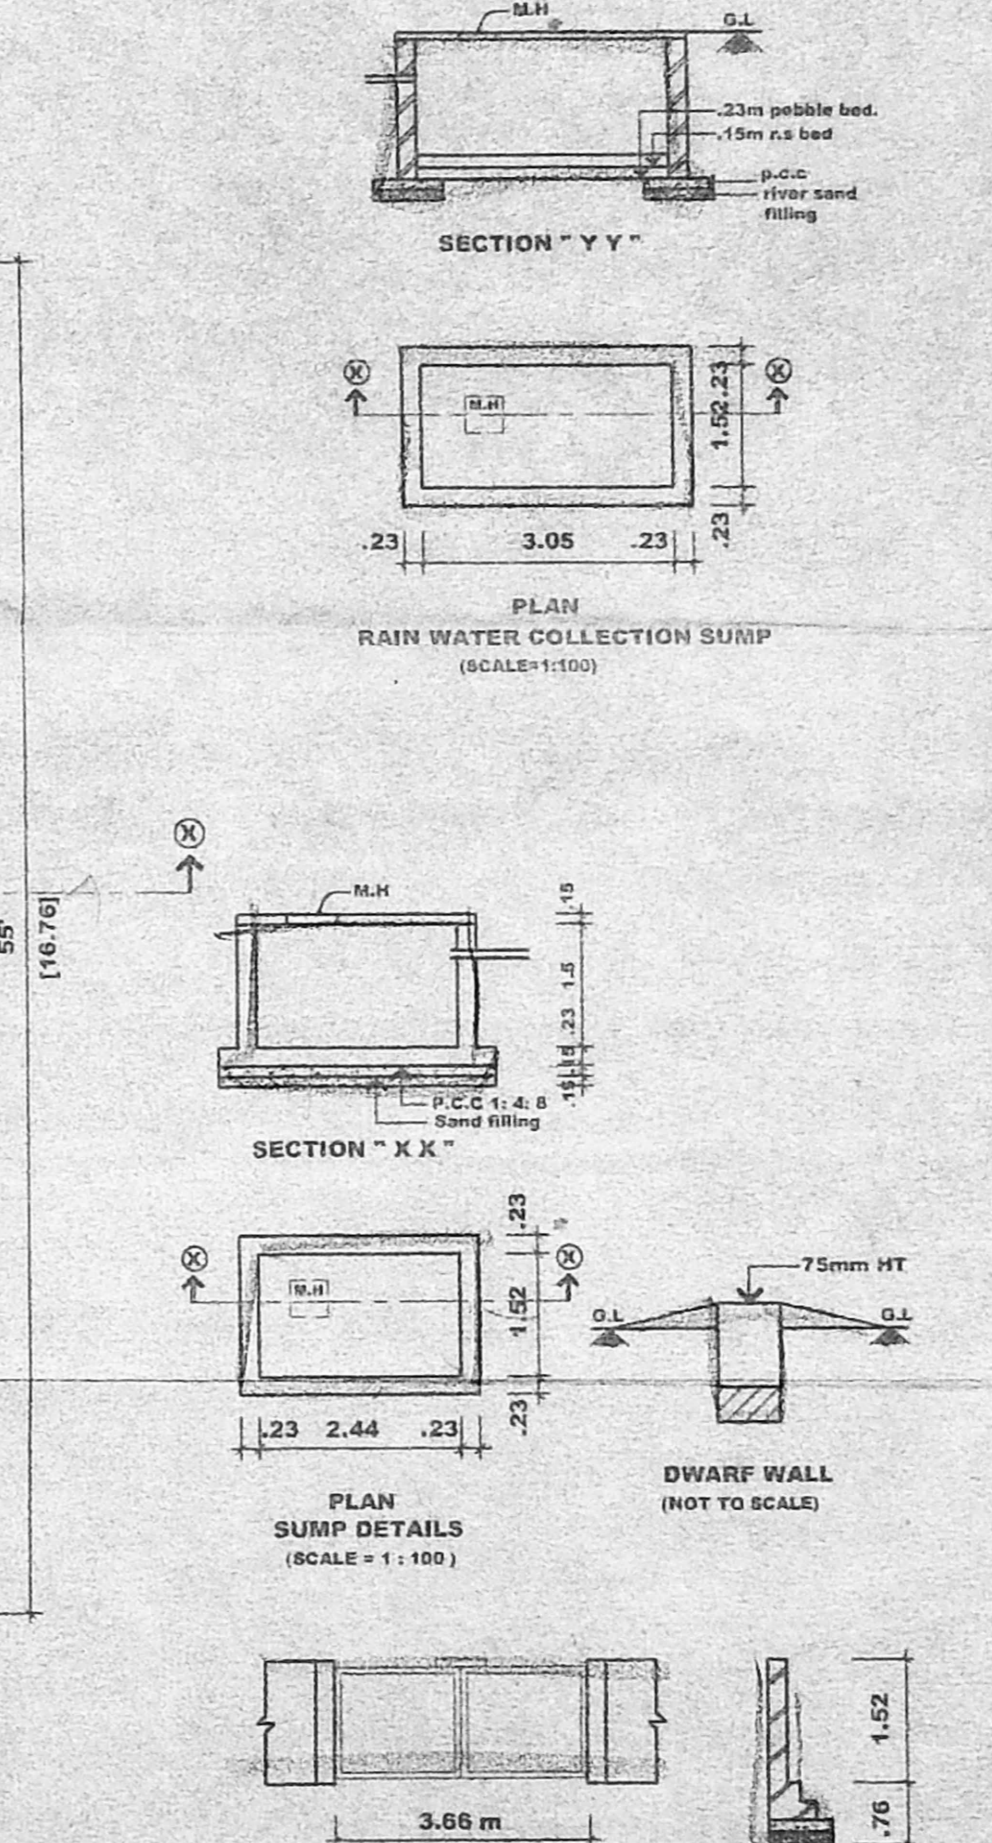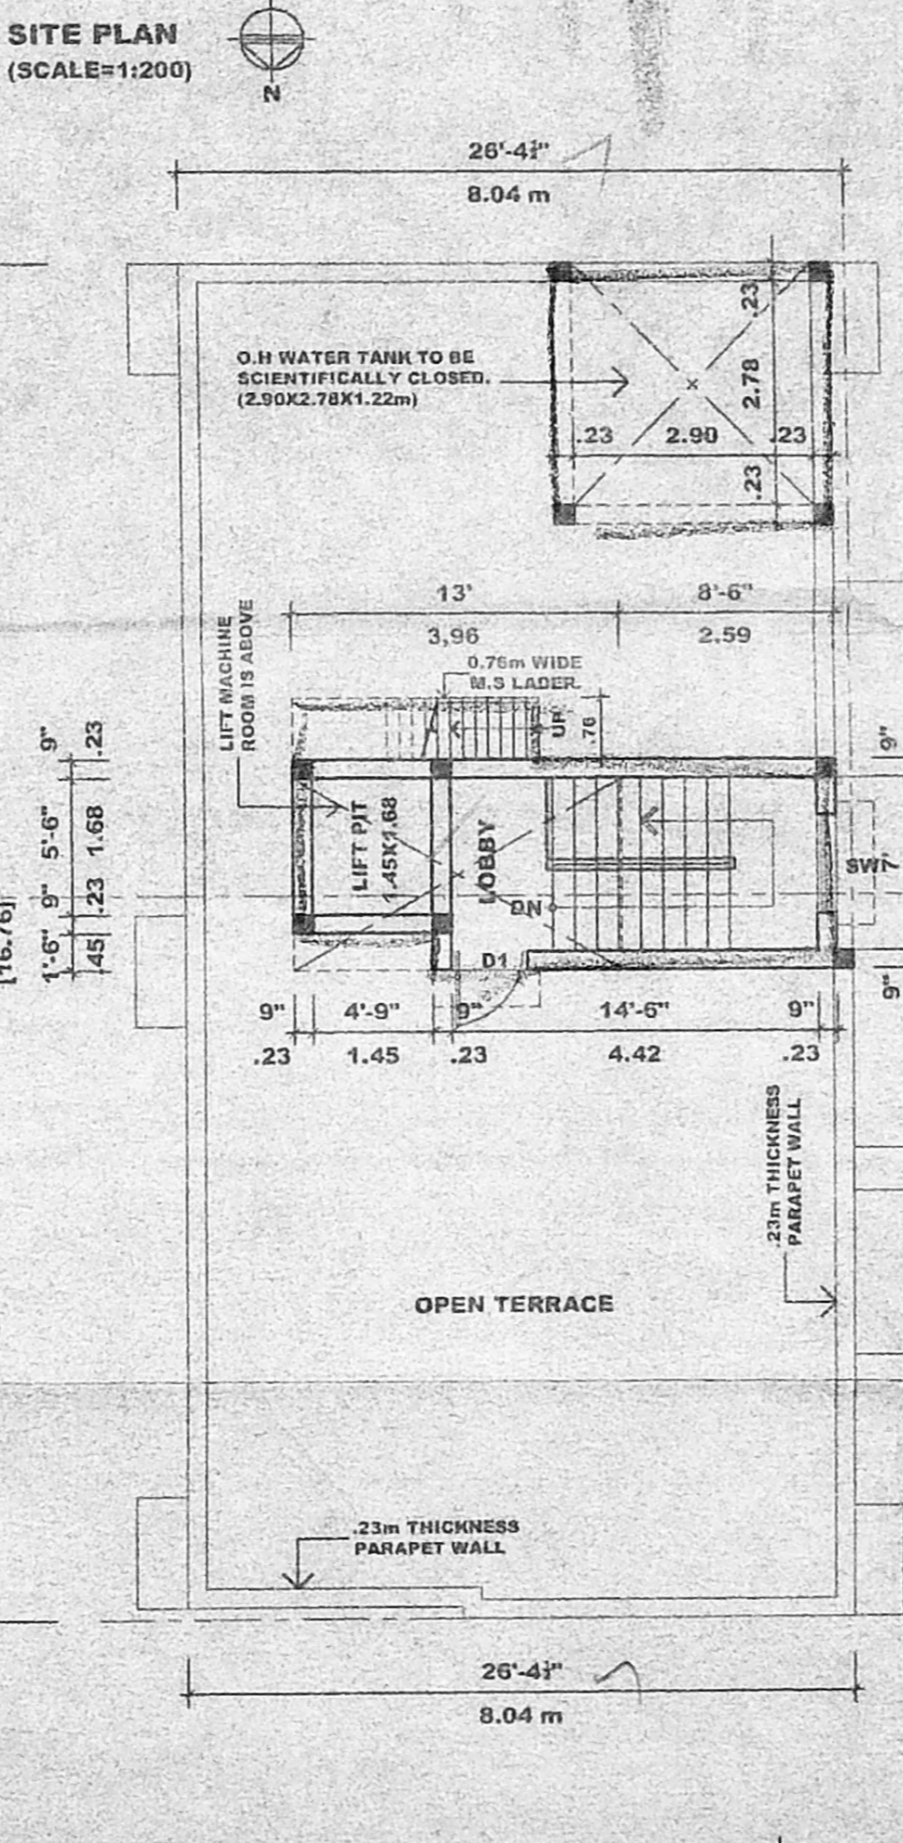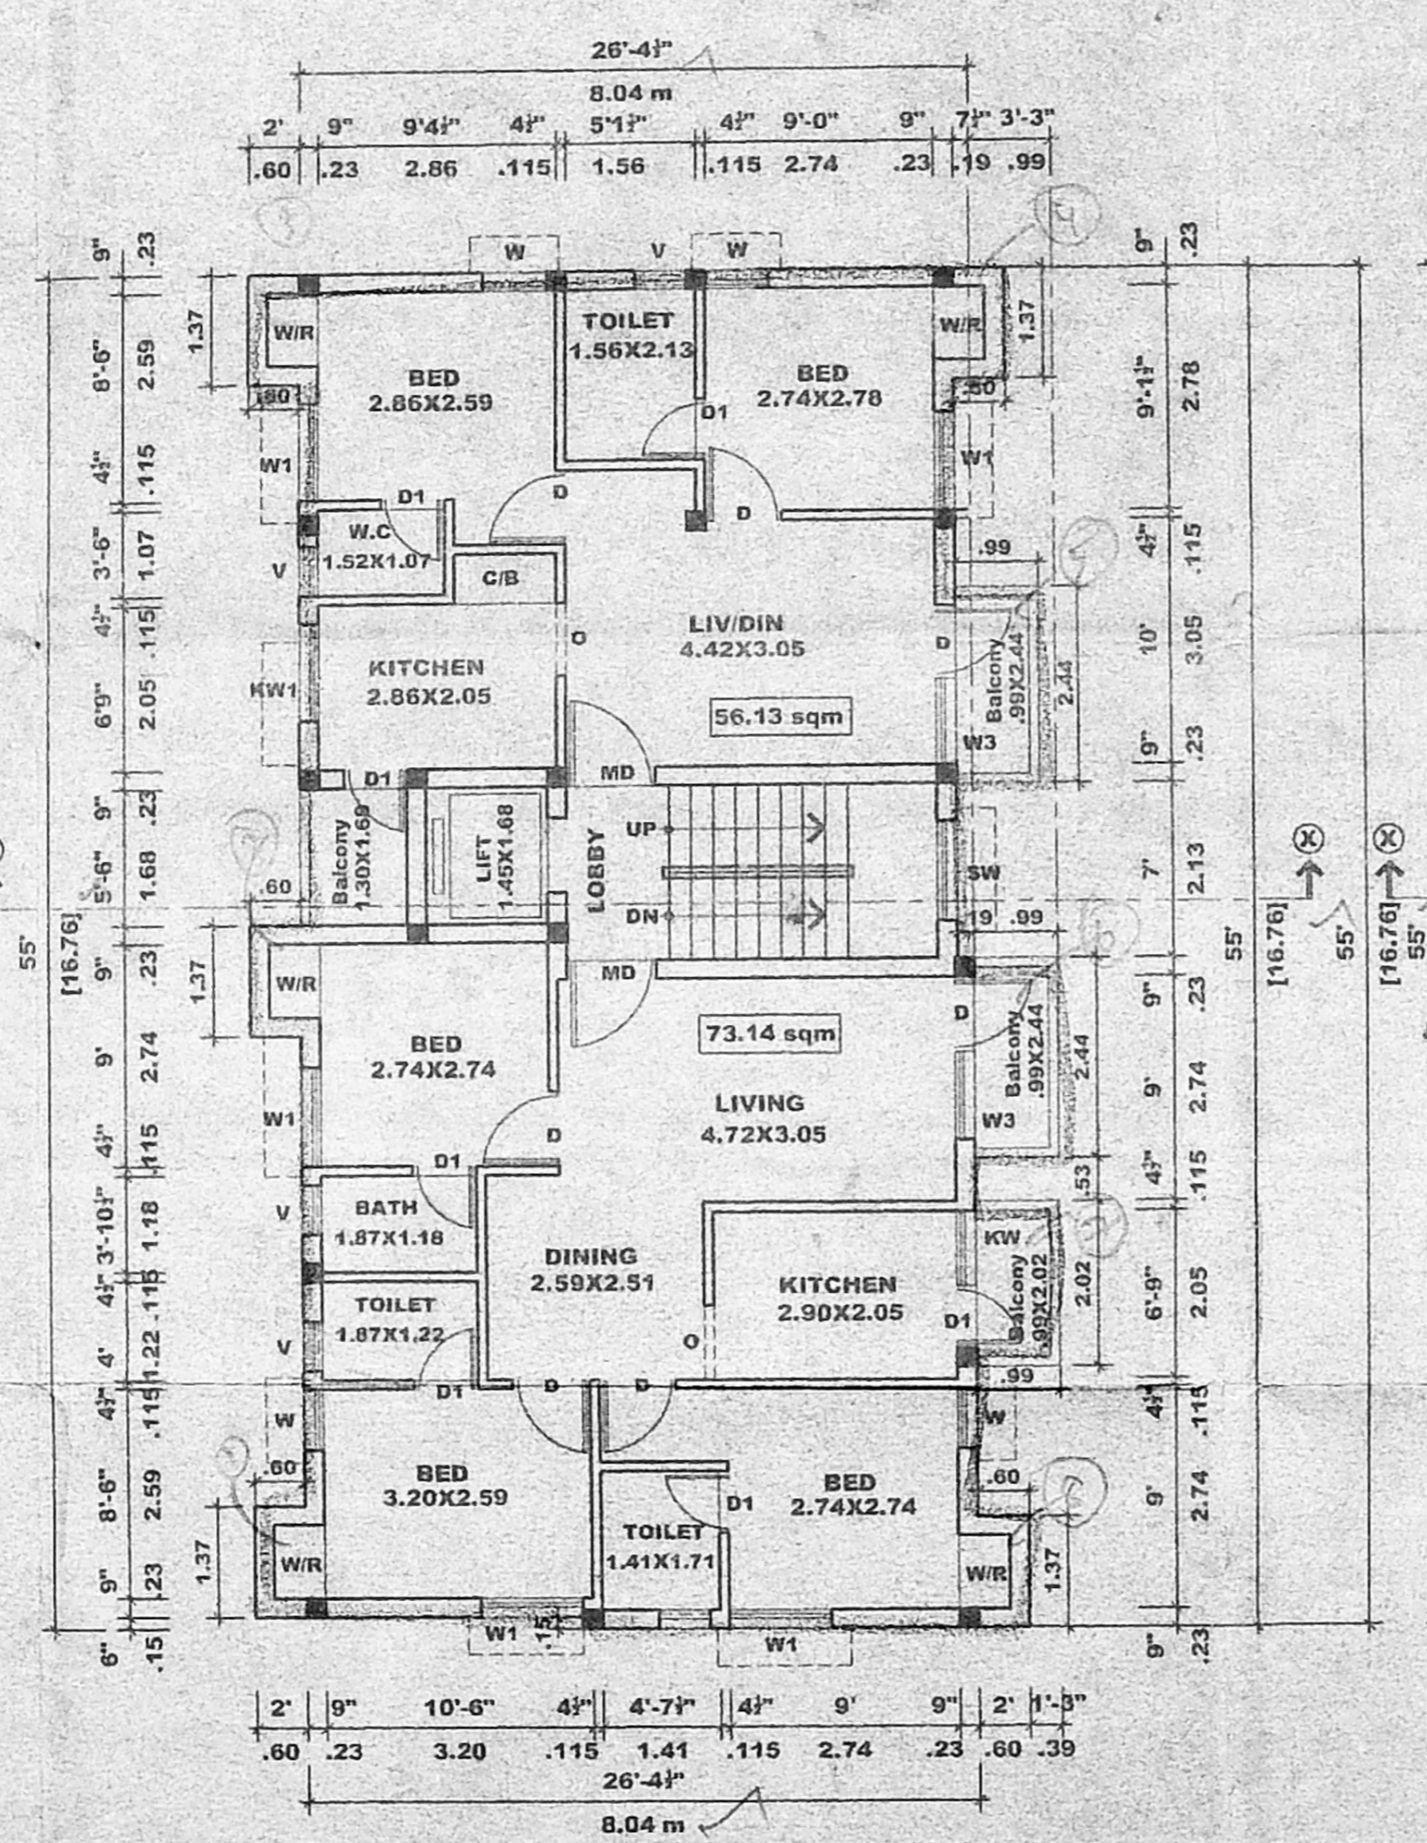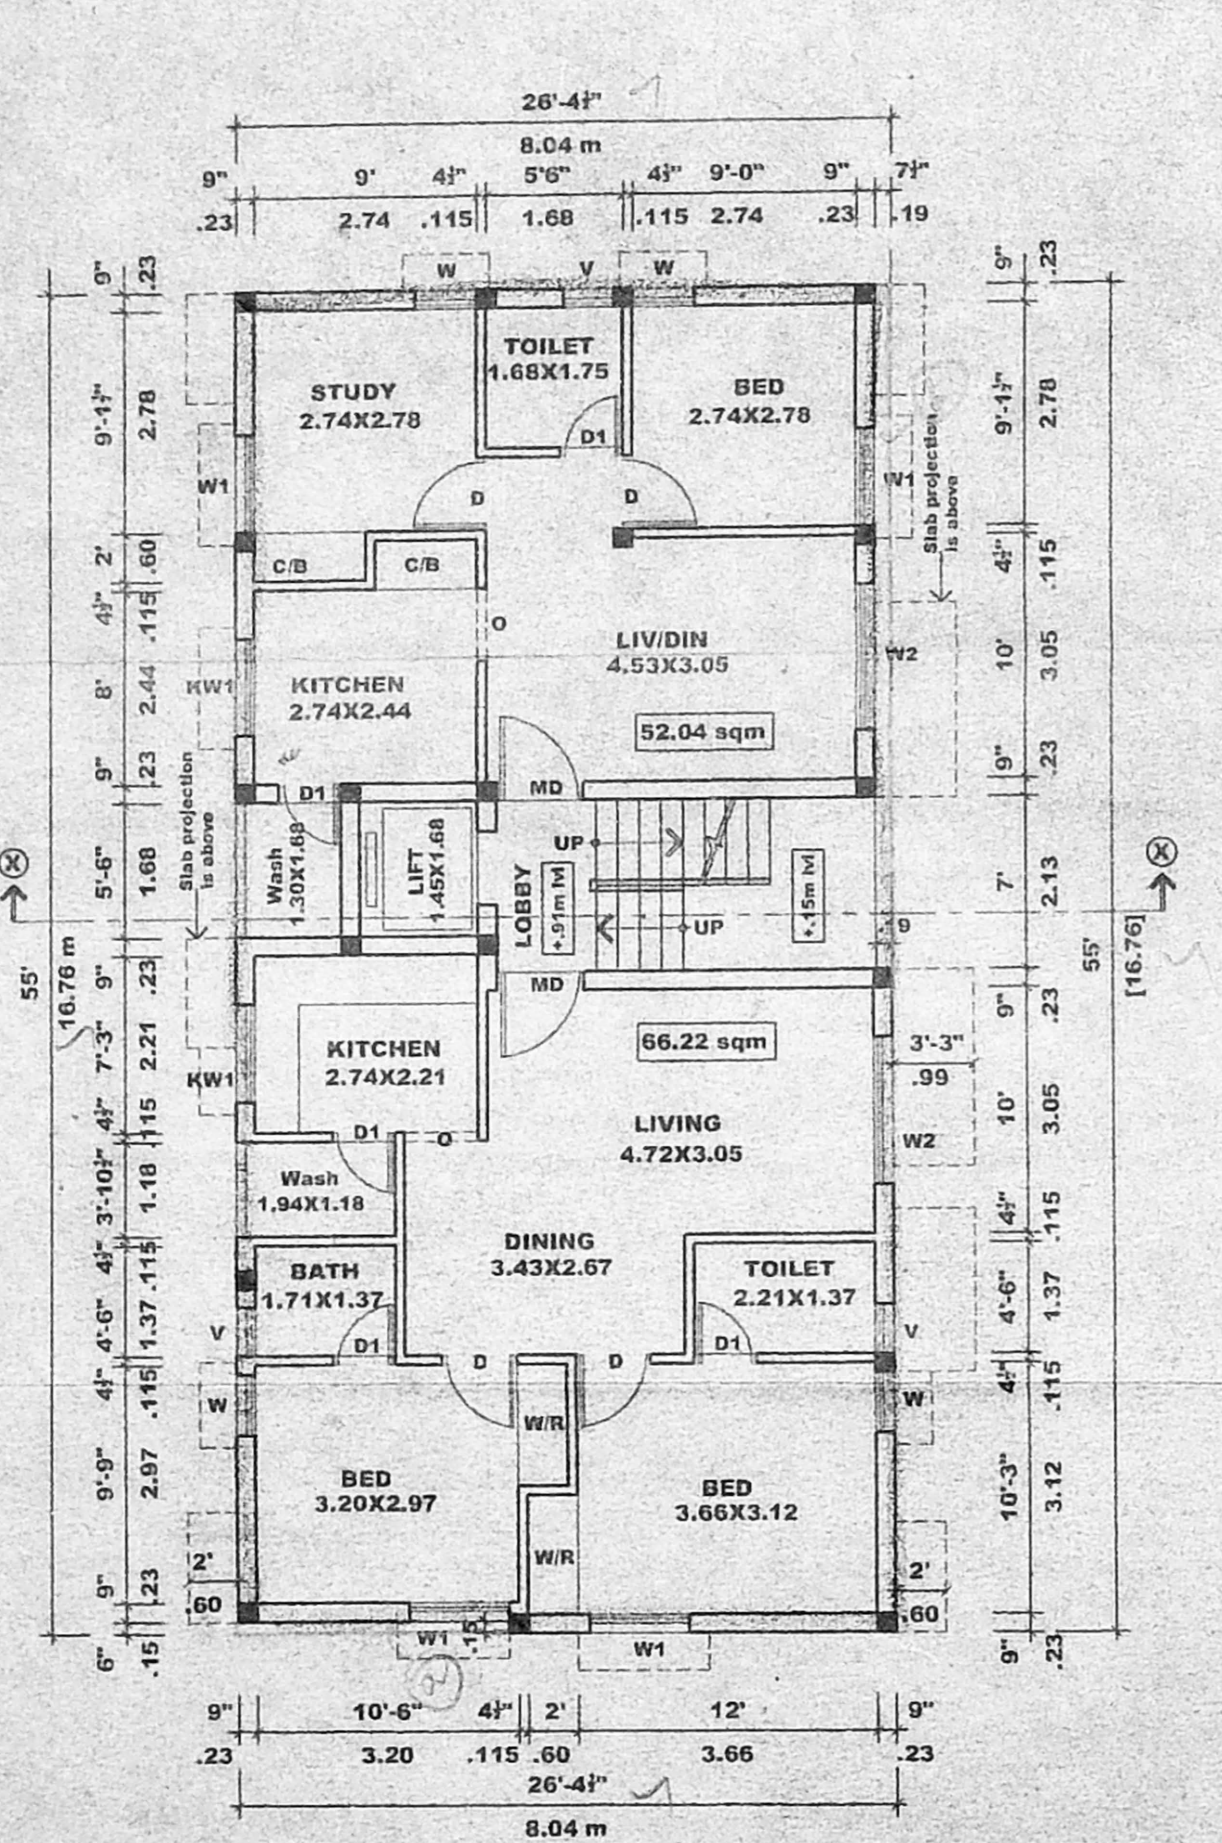

AREA STATEMENT

LAND AREA: 386 sqm
ALLOWABLE F.S.I: 1.5 %

GROUND FLOOR AREA: 132.68 sqm
FIRST FLOOR AREA: 143.70 sqm
SECOND FLOOR AREA: 143.70 sqm
THIRD FLOOR AREA: 143.70 sqm

TOTAL F.S.I AREA: 563.78 sqm
TERRACE FLOOR AREA: 16.26 sqm

TOTAL BUILT UP AREA: 580.04 sqm

MAX-PLOT COVERAGE: 37 %
ACHIEVED F.S.I: 1.46 %

COLOUR CODE REFERENCE

PROPOSED WORK
EXISTING ROAD
SEWER LINE
WATER LINE
BOUNDARY LINE

C. SELVARAJAN, O.D. Arch. I.D., I.I.T. REGISTRAR ARCHITECT NO. 218, Corporation of Chennai, 11, Museum Street, Chennai 500 017.

SIGNATURE OF *C.S.*

Kolet Rajagopal
Vijet Rajagopal
SIGNATURE OF OWNER

PROPOSED RESIDENTIAL BUILDING AT NO:7, BLOCK NO: 15, TOWN SURVEY NO:82, (OLD S.NO:95/8) , WARD NO: E, RAM NAGAR 3rd MAIN ROAD, NANGANALLUR, ALANDUR MUNICIPALITY, CHENNAI.

(REVISED DRAWING)

PLAN, ELEVATION, SECTION, SITE PLAN & KEY PLAN, ETC.

SCALE=1:100 DATE: DRAWN BY:

ARCHITECTS: **SELVARAJAN & ASSOCIATES**
NO:24, SIVASAILAM ST, T.NAGAR, CHENNAI - 17