

CMDA (B) / No. C. No. 81/2866/2004		TOINERIES	
Ast.		D	DOOR
Scrutiny		N	"
P. A.		W	WINDOW
A.P.		V	VENTILATOR
			1.0 x 2.13 3'0" x 7'0"
			0.90 x 2.13 3'0" x 7'0"
			0.76 x 2.13 2'6" x 7'0"
			1.23 x 1.38 4'0" x 4'6"
			0.76 x 1.23 2'6" x 4'0"
			0.90 x 0.60 3'0" x 2'0"

SPECIFICATION

SAND FILLING IN FOUNDATION
PCC 1:4:8 IN FOUNDATION
BRICK WORK IN CM 1:5
RCC WORK IN 1:2:4 MIX
PLASTERING IN CM 1:4

AREA DETAIL

PLOT AREA	AS PER SLR	m ²
GROUND FLOOR	AS PER DOC.	383.0
FIRST FLOOR		128.58
SECOND FLOOR		160.57
FSI : 1.174	TOTAL	449.72

COLOUR INDEX

ROADS	=====
BOUNDARY	=====
PROPOSAL	=====

SCALE 1 : 100











PLAN SHOWING THE PRO. RESIDENTIAL BUILDING IN S.No. 333/A1 (AS PER DOC.), OLD S.No. 333/A1 (AS PER SLR), T.S. No. 40, BLOCK No. 16, WARD No. 6, OF BELAIRHUR VILLAGE, AT PLOT No. 7 PE, DOOR No. 2A, VALMIGI ST, EAST TAMBARAM, CH-59, TAMBARAM MUNICIPALITY.

OWNER'S / GPA SIGNATURE

S. ATHIYANAN, I.E.
Class-I, Licensed Surveyor - No. 192
Corporation of Chennai
5, Nathamuni Street, T. Nagar,
Chennai - 17. Phone: 2815 6324
Mobile: 91028440

ARCHITECT

Revised Plan
Dt: 19/11/2004

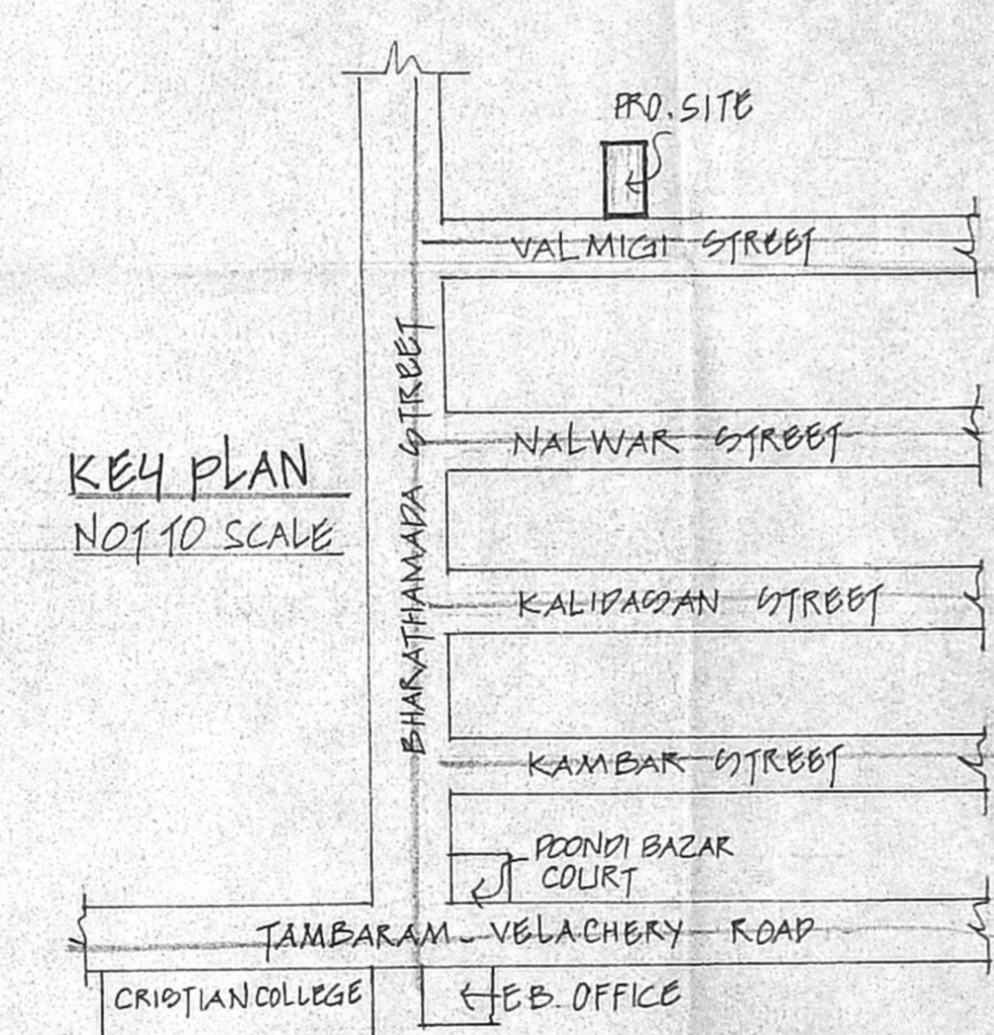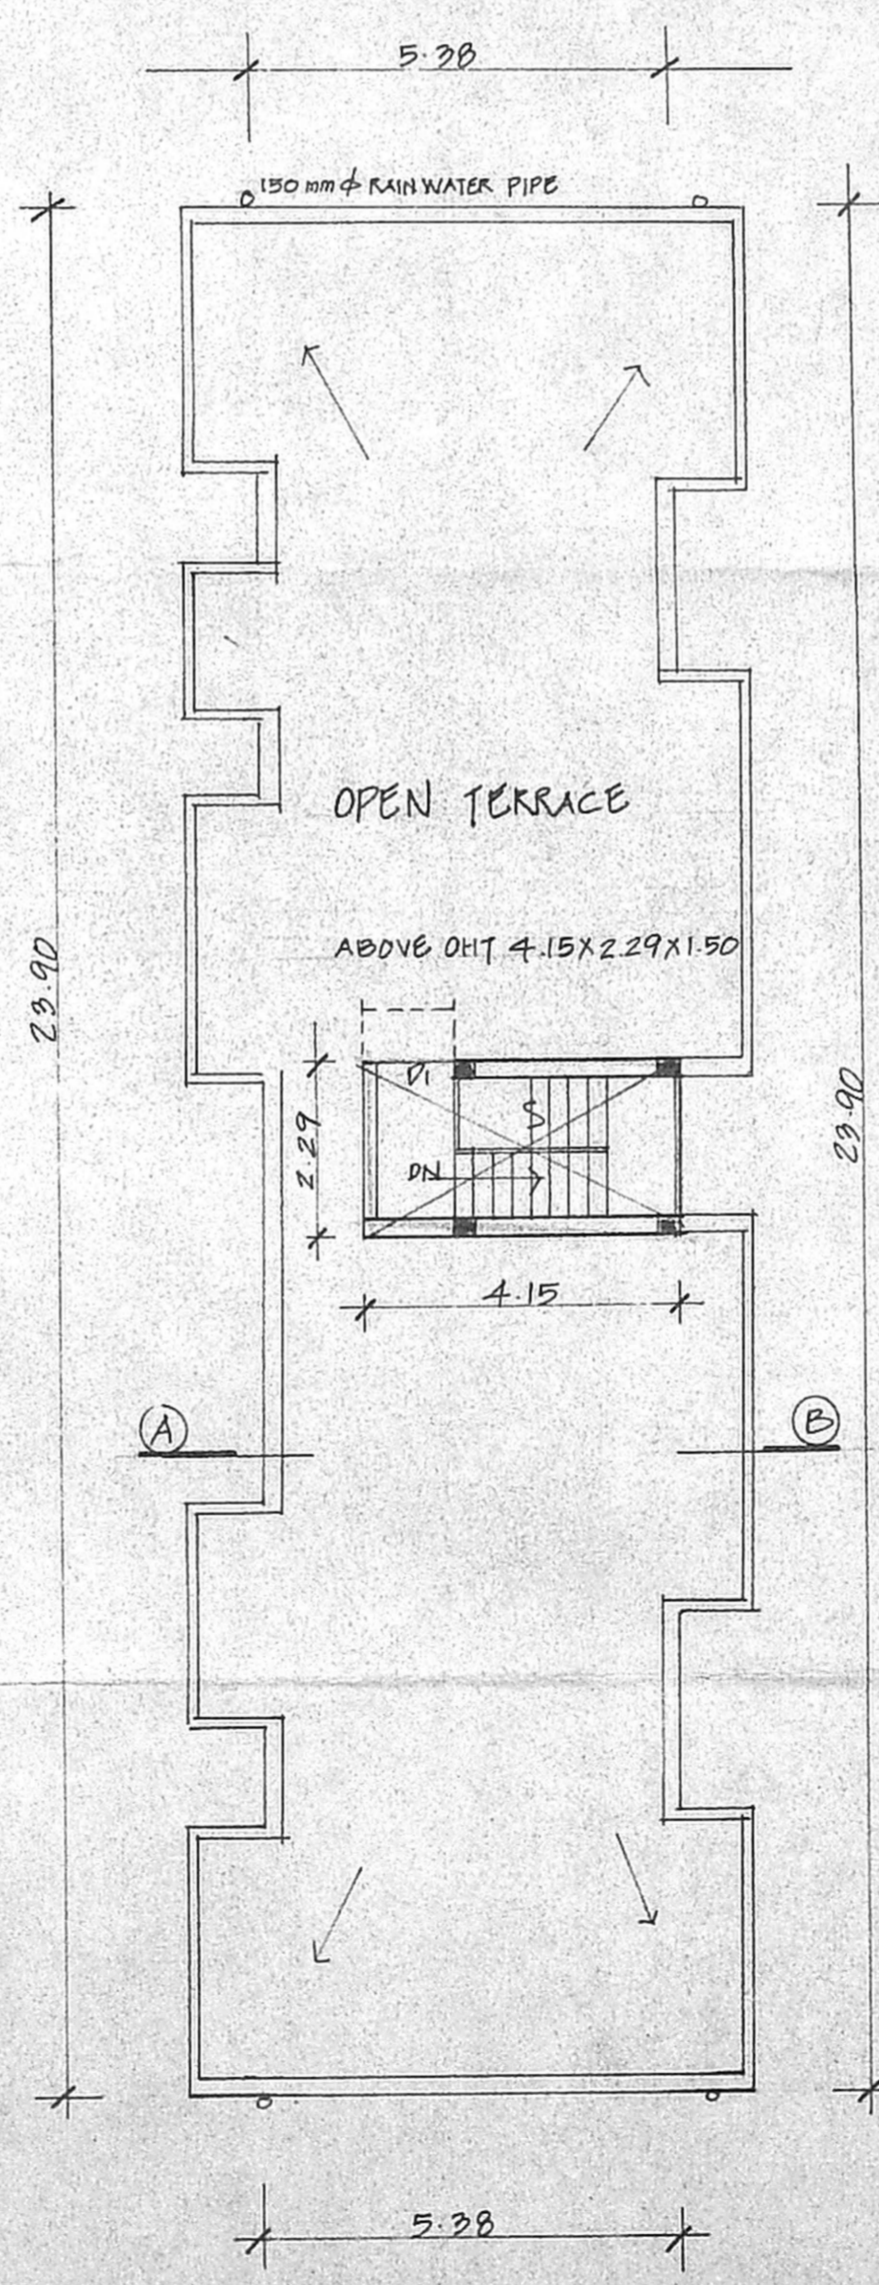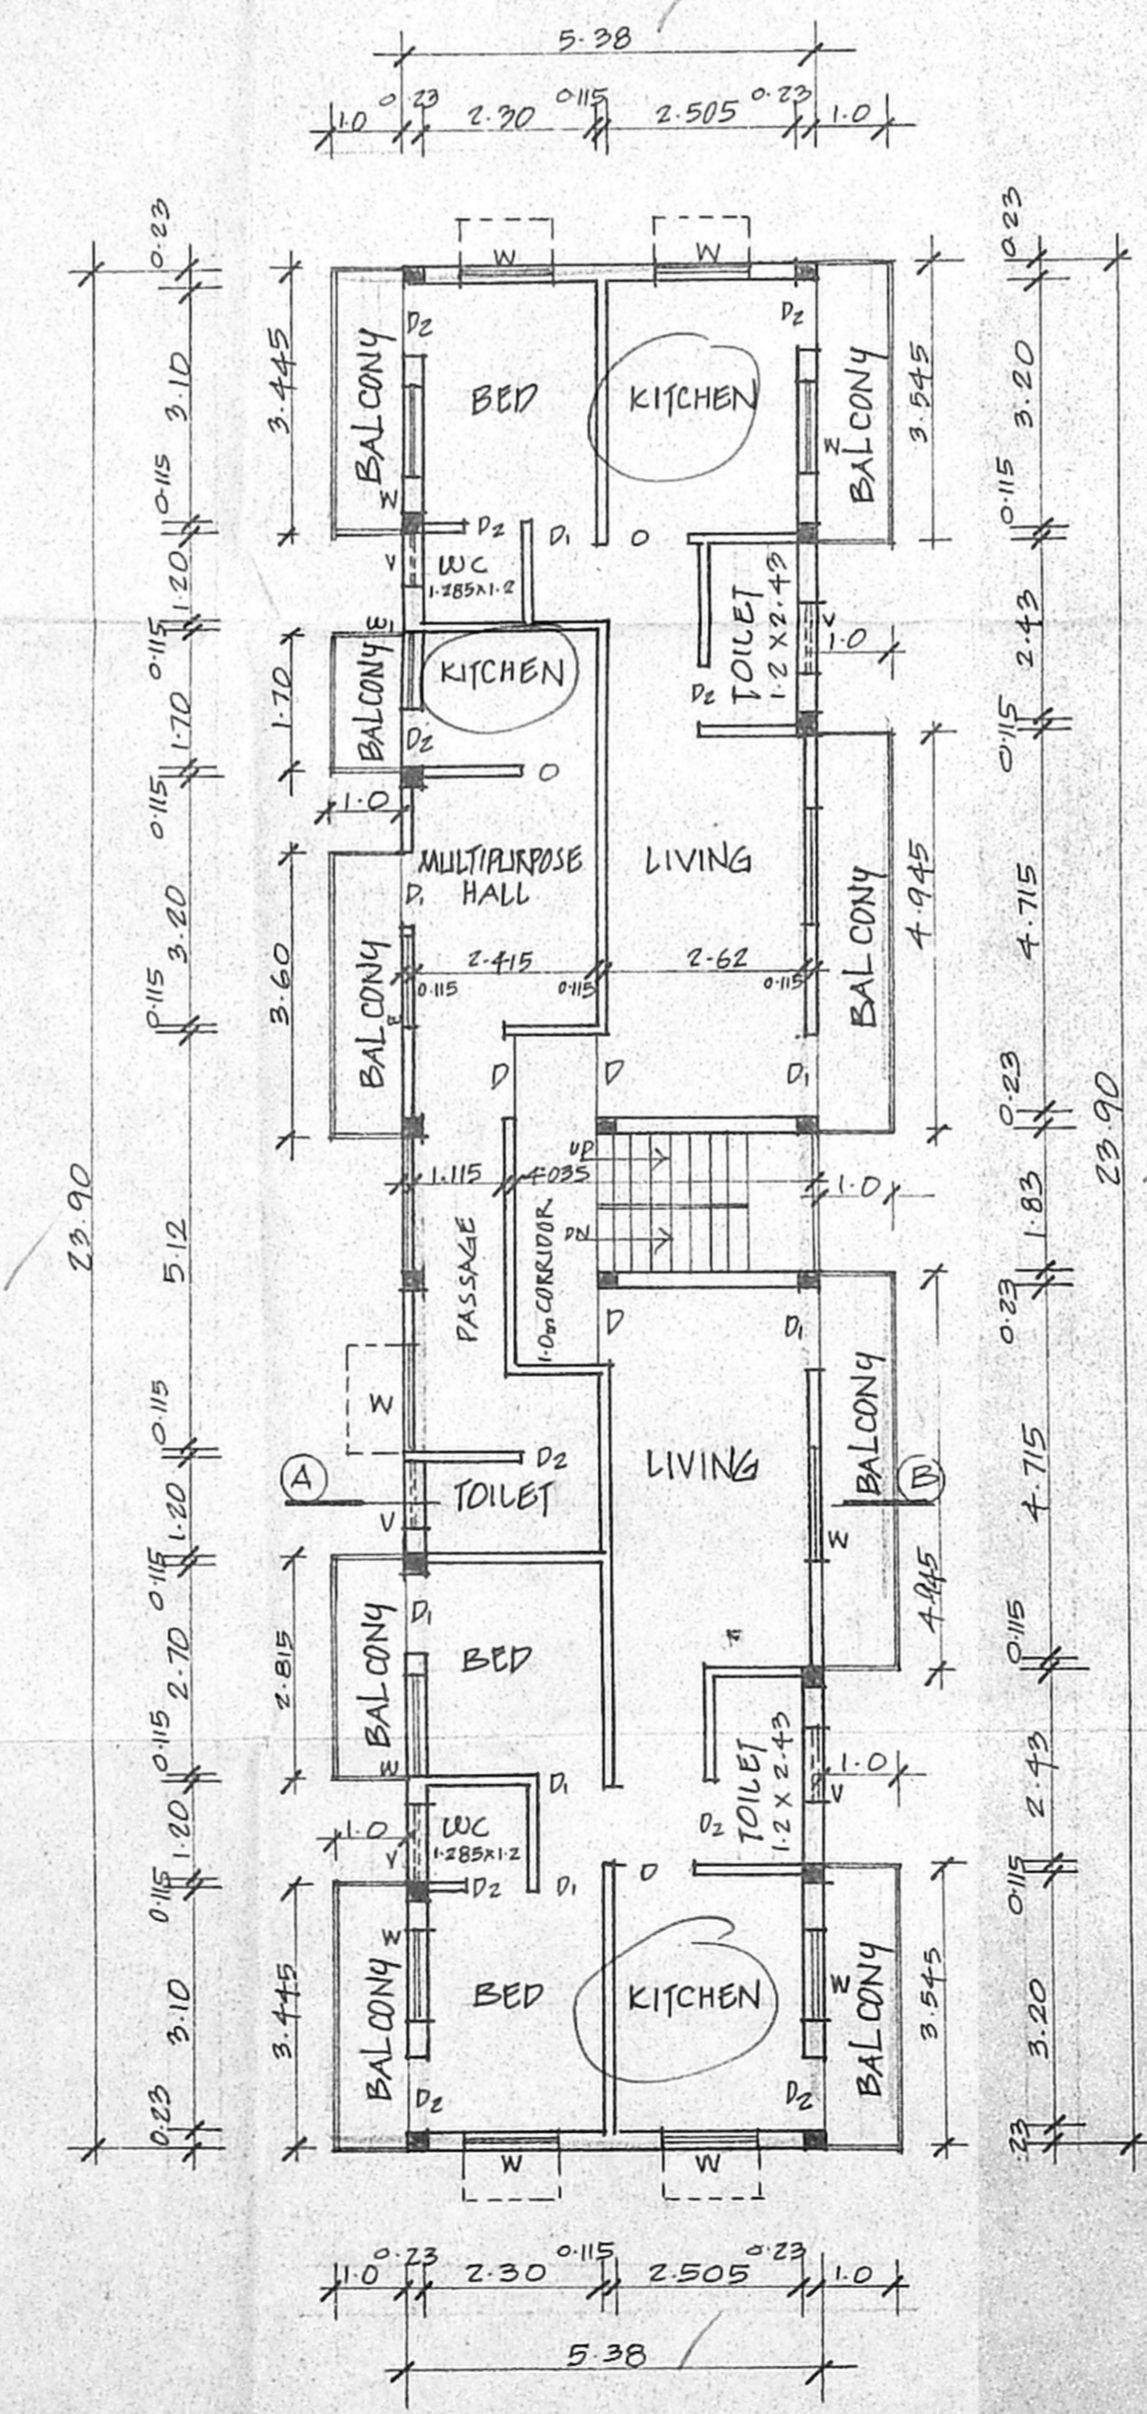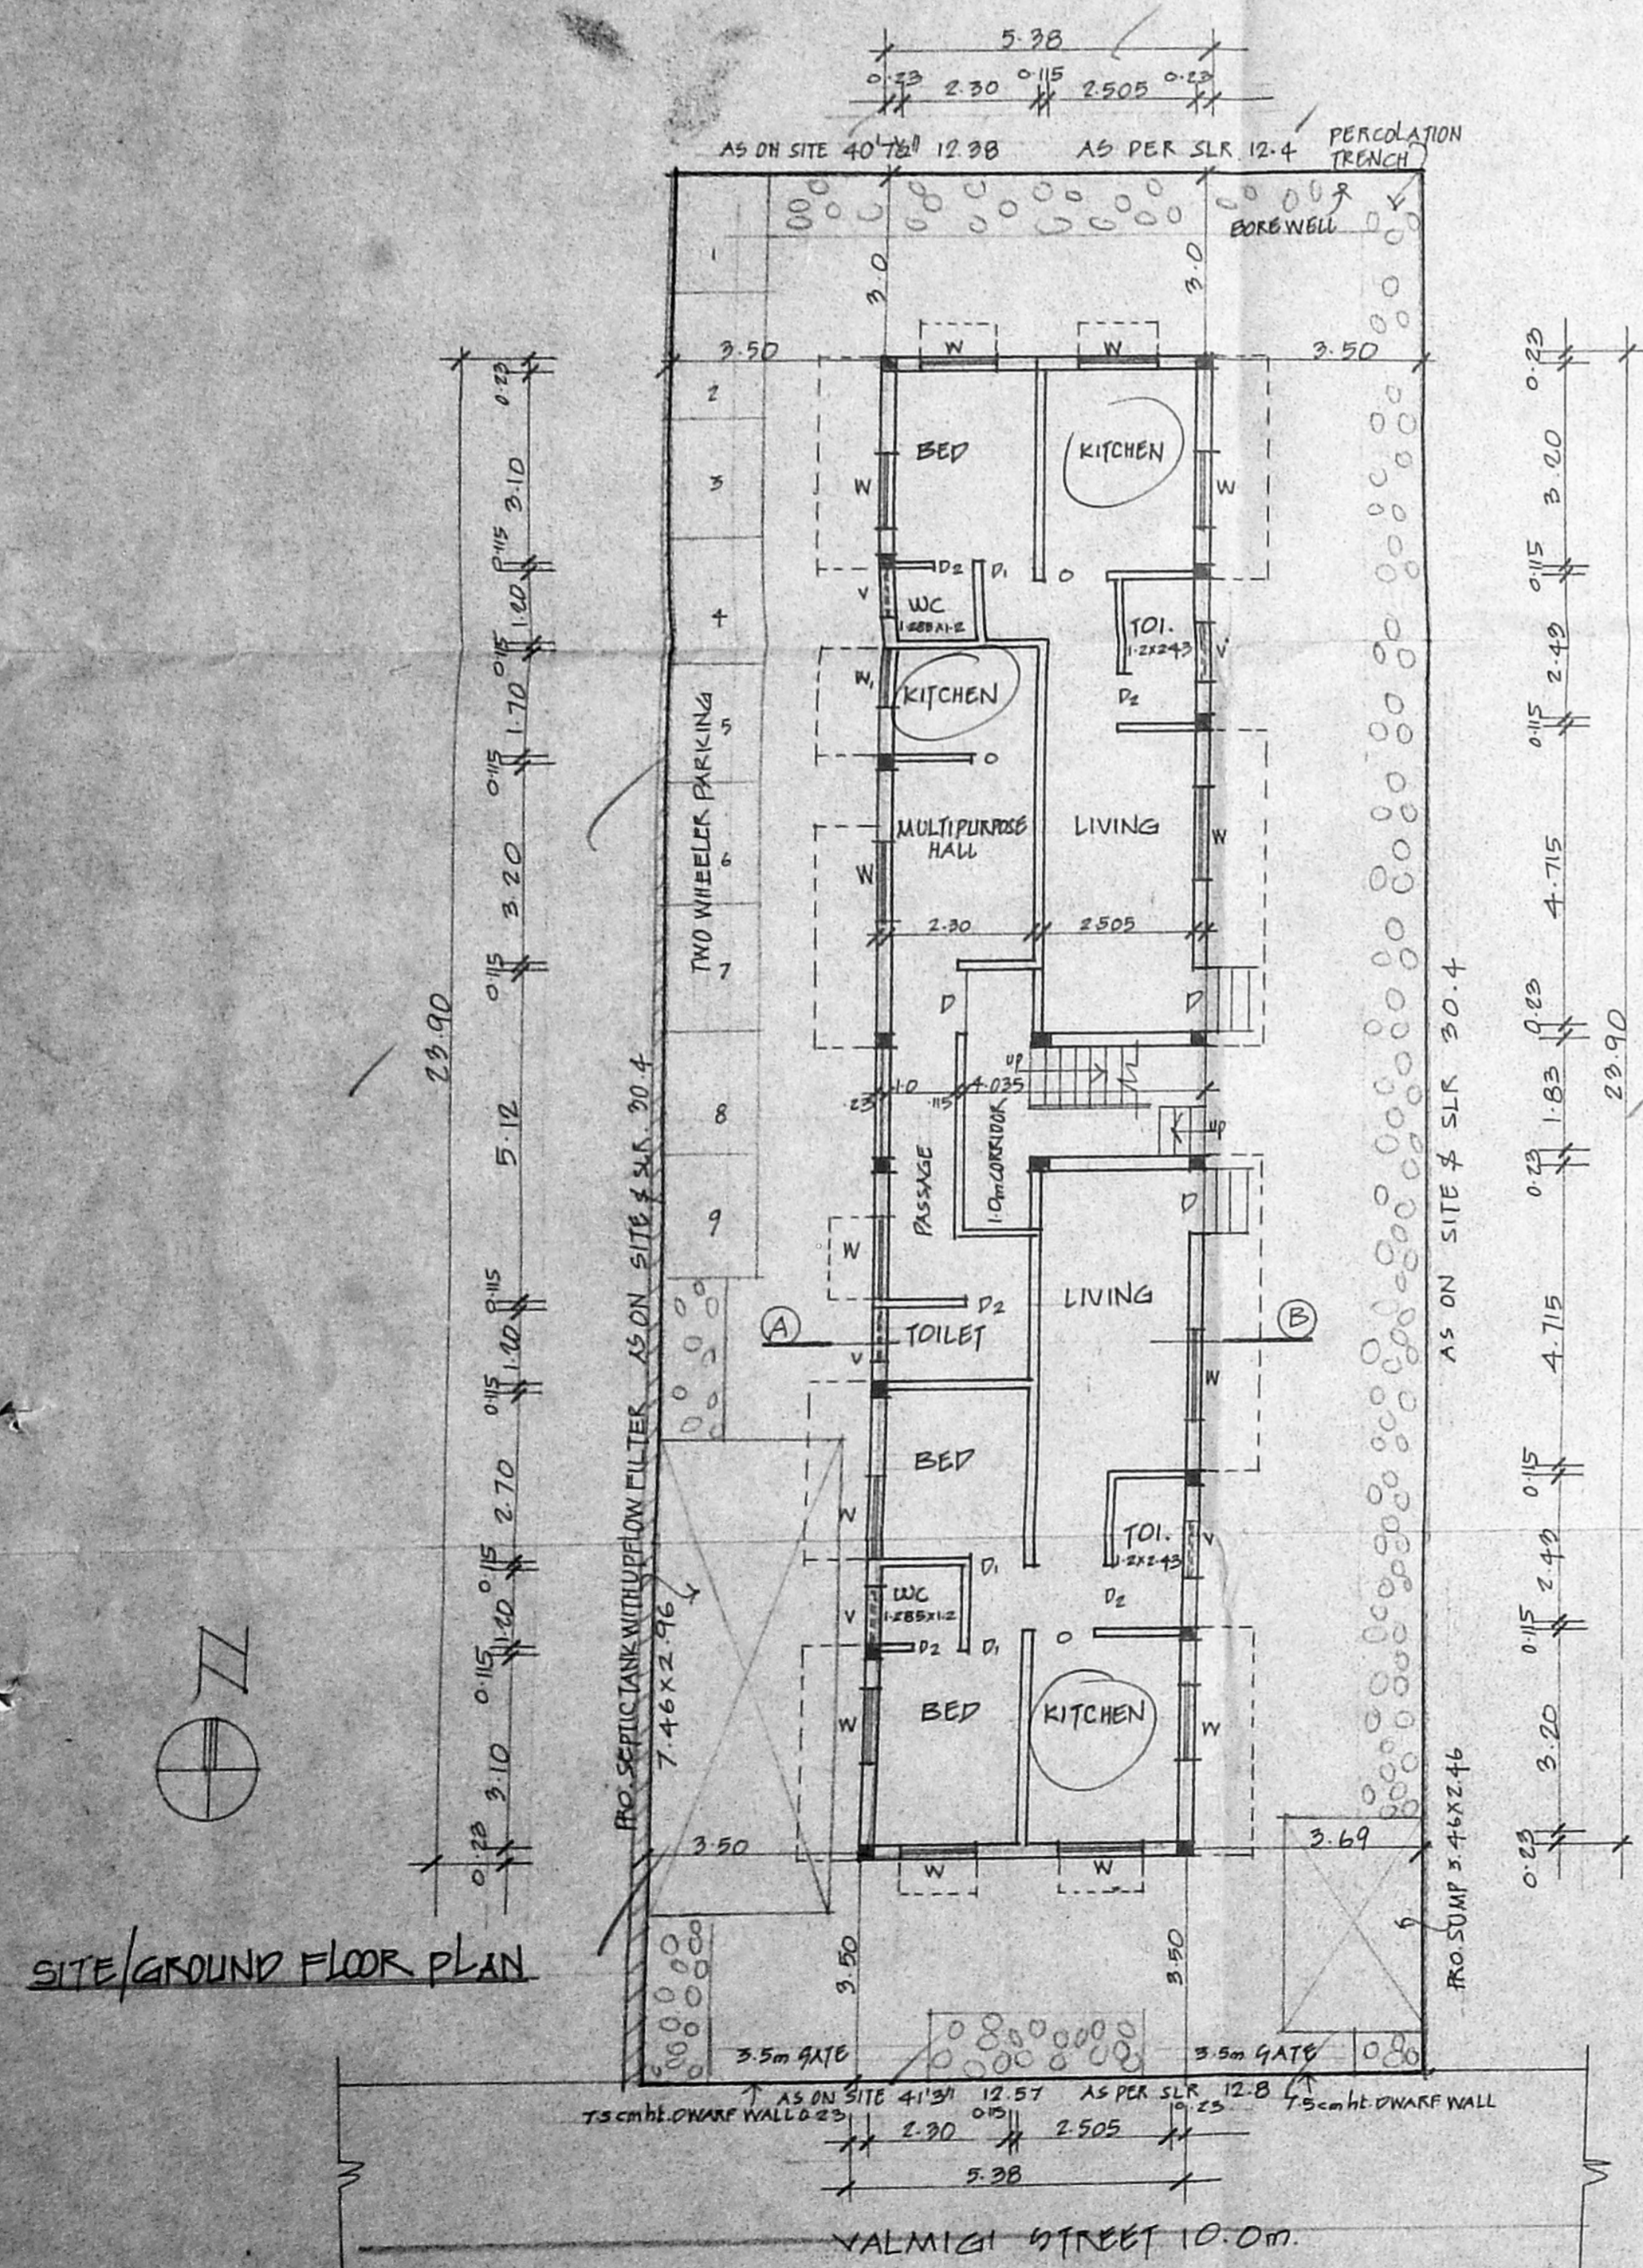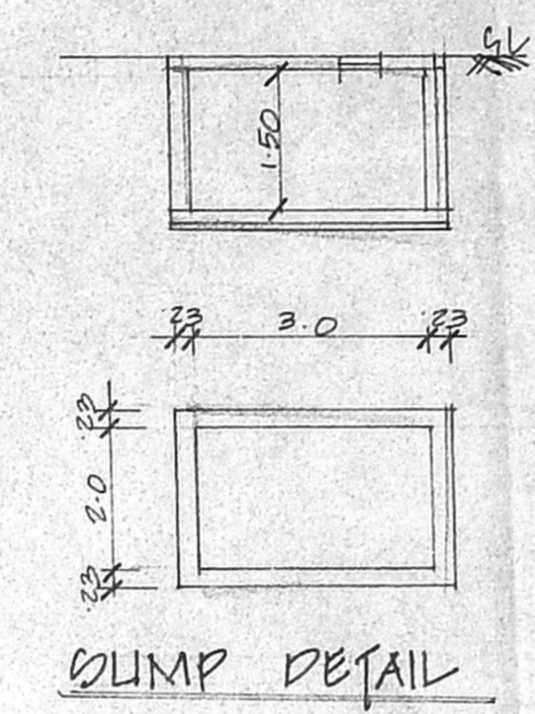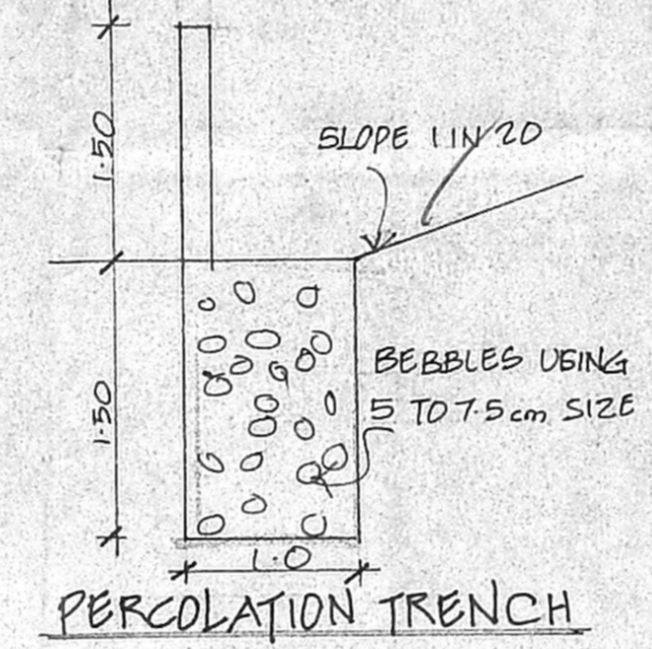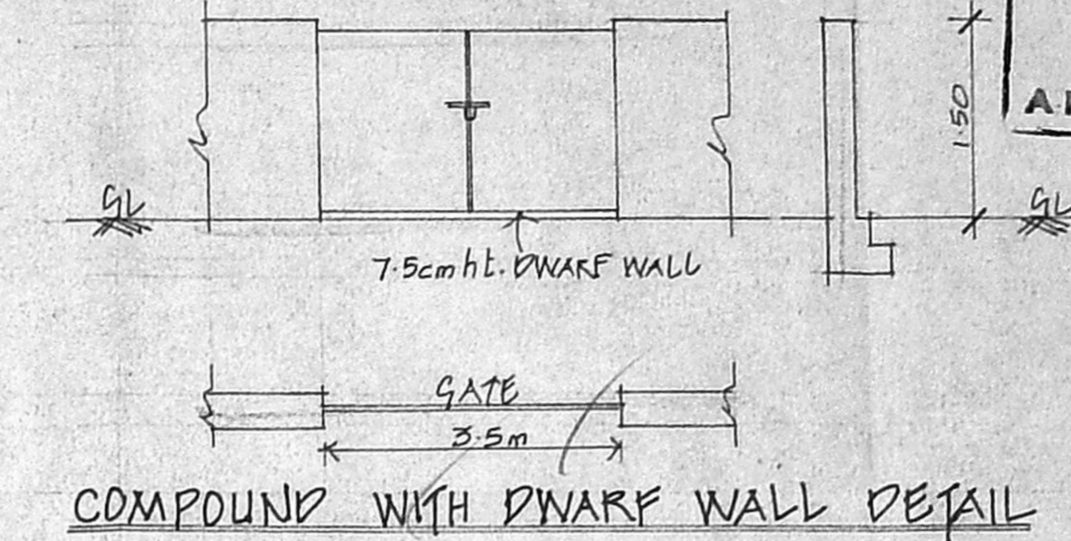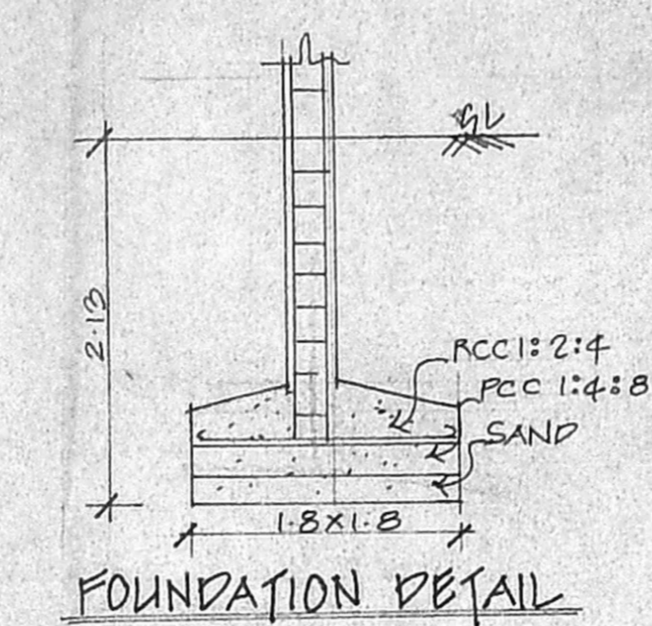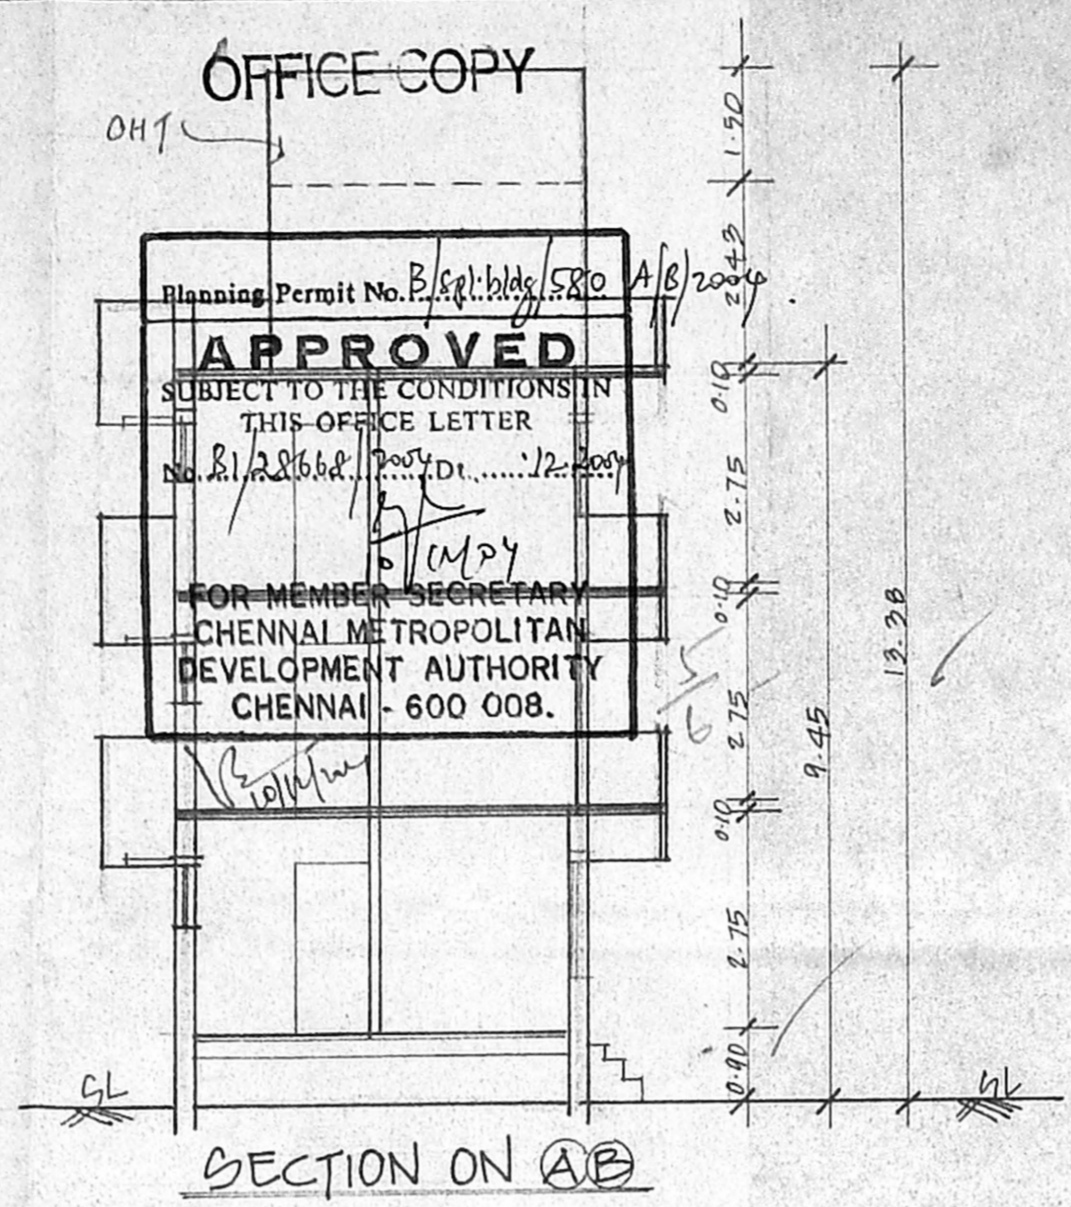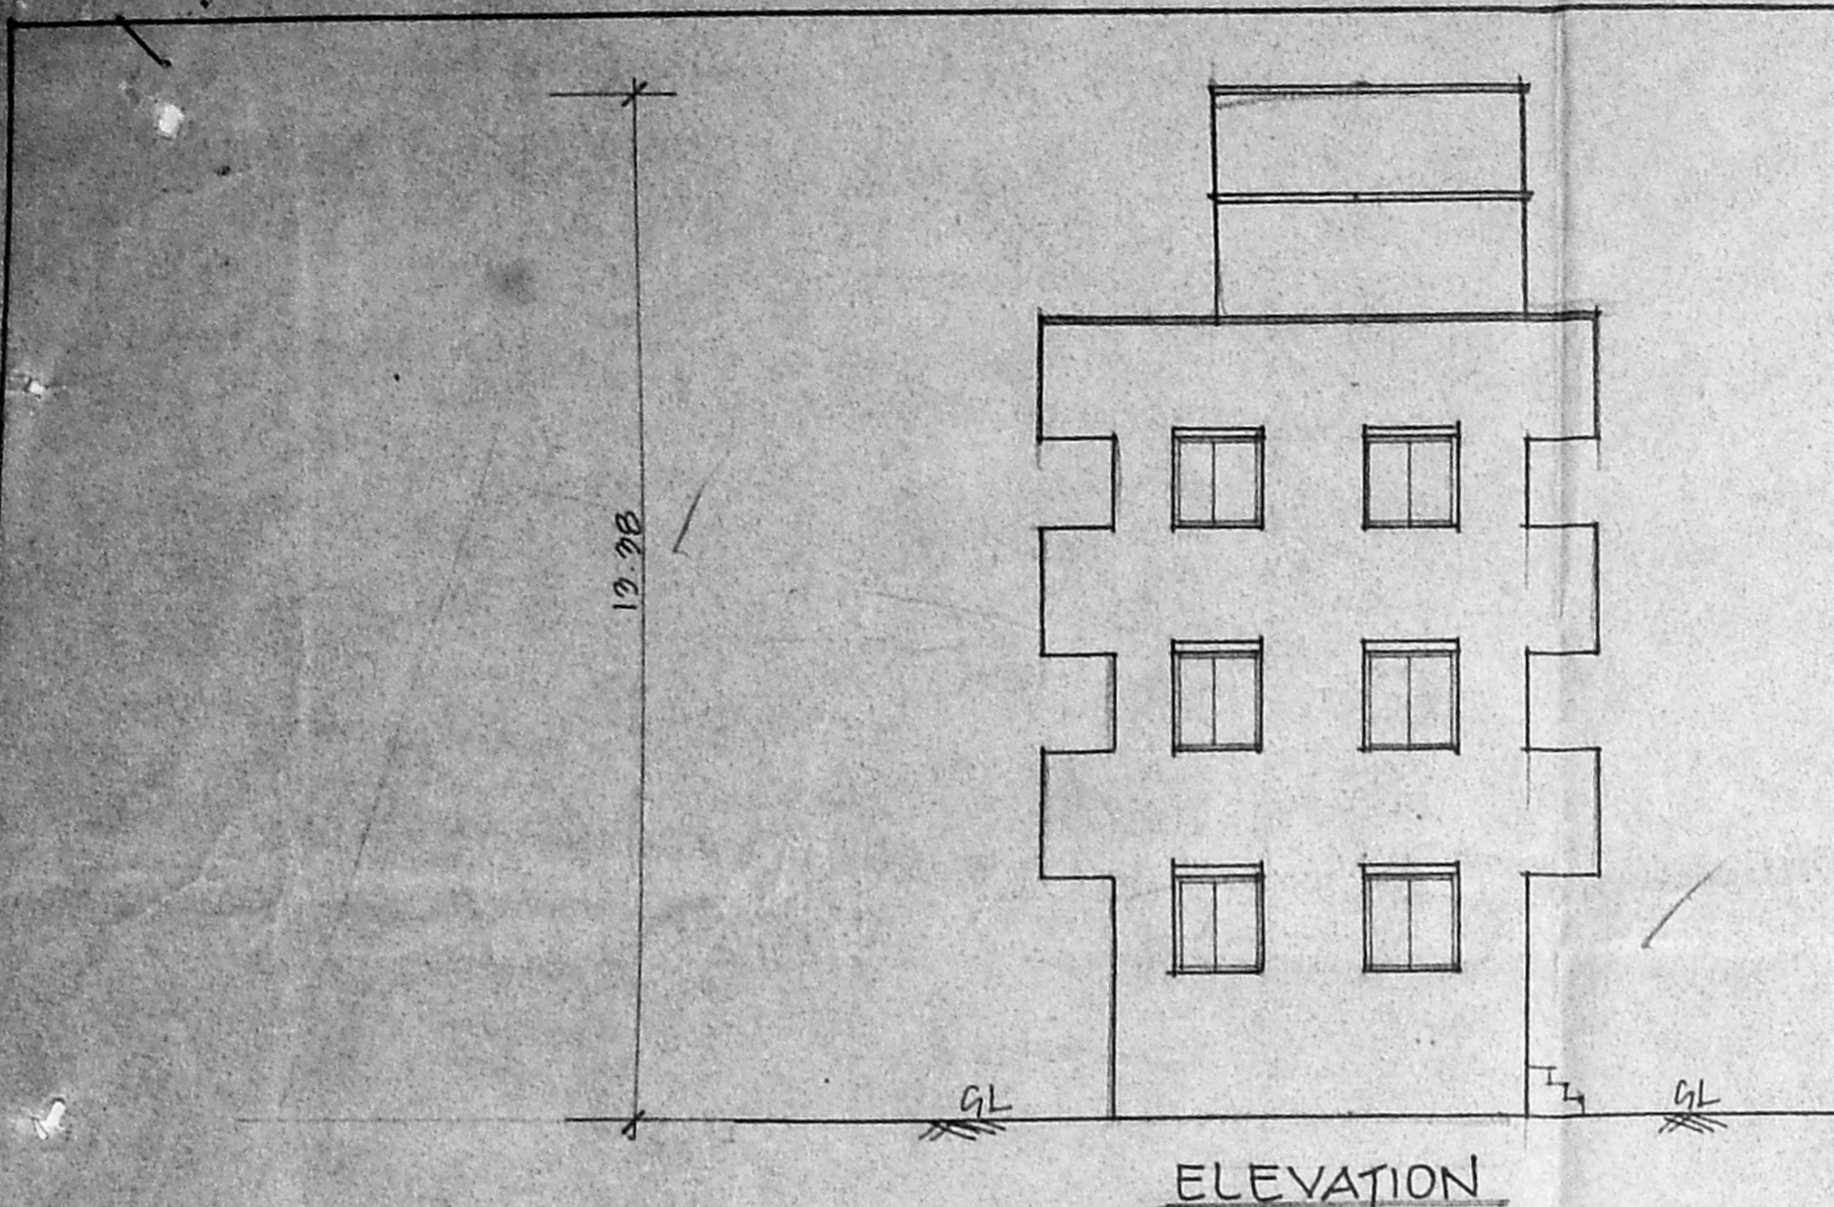


CMDA (B)/Ej No. 1

C No B1/28668/2004


Revised Plan
Dt: 19/11/2004

Asst. _____
Scrutiny _____
P.A. *V. Srinivas*
A.P. _____


PLAN SHOWING THE PROPOSED
RESIDENTIAL BUILDING IN S.NO.
333/A (AS PER DDC) OLDS NO 333/APE (AS
PER SLR), T.S. NO. 40, BLOCK
NO. 16, WARD NO. G, OF
SELAIHUR VILLAGE, AT
PLOT NO. 7PE, DOOR NO. 2A,
VALMIGI ST, EAST
TAMBARAM, CH. 59.
TAMBARAM MUNICIPALITY.

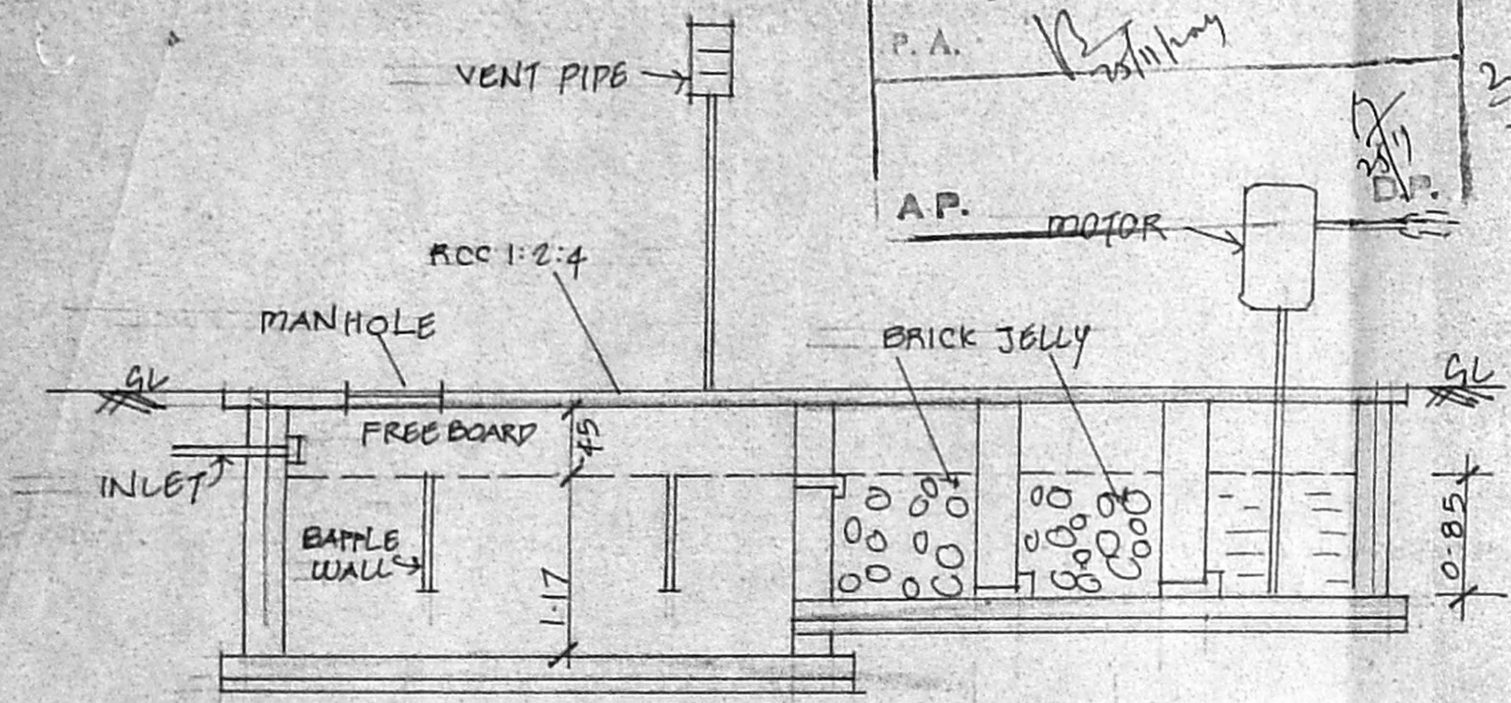

SECTIONAL DETAIL

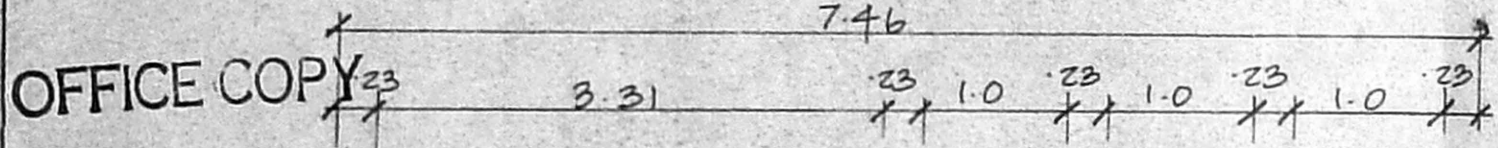

OFFICE COPY

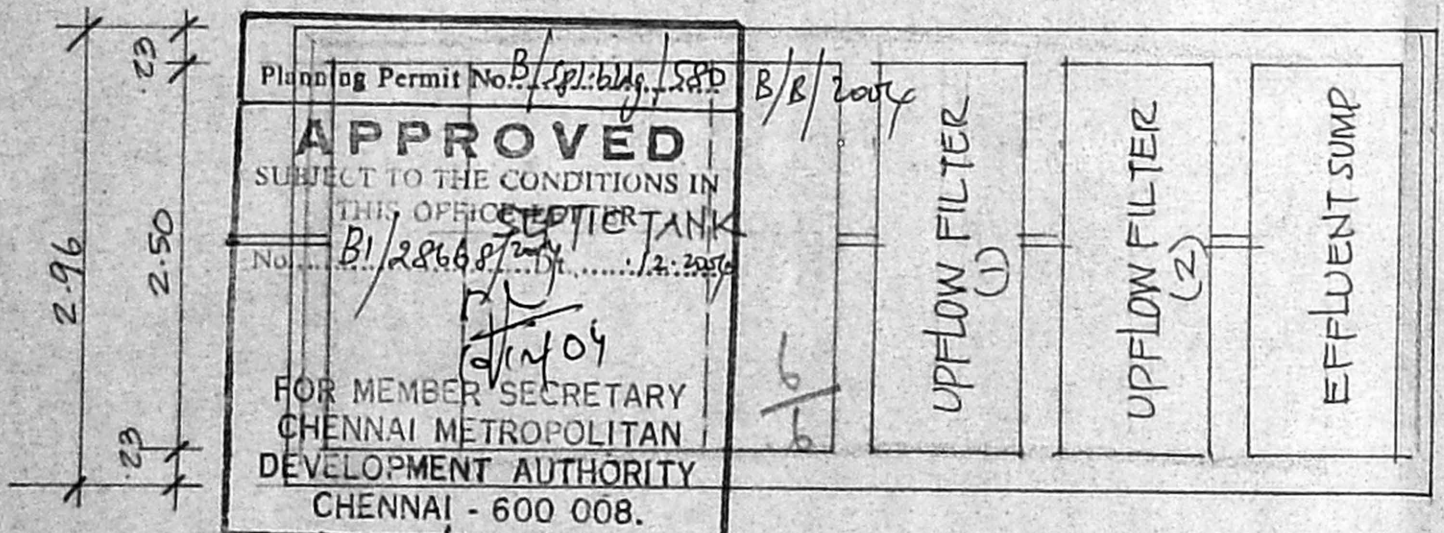

PLAN OF SEPTIC TANK WITH UPFLOW FILTER

V. Srinivas

OWNER'S/GPA. SIGNATURE

S. ATHANAMAN, B.E.
Class-I, Licensed Surveyor - No. 192
Corporation of Chennai
5, Nathamun Street, T. Nagar,
Chennai - 17 Phone: 2815 824
Mobile: 31038440