




PARTLY FIRST FLOOR PLAN

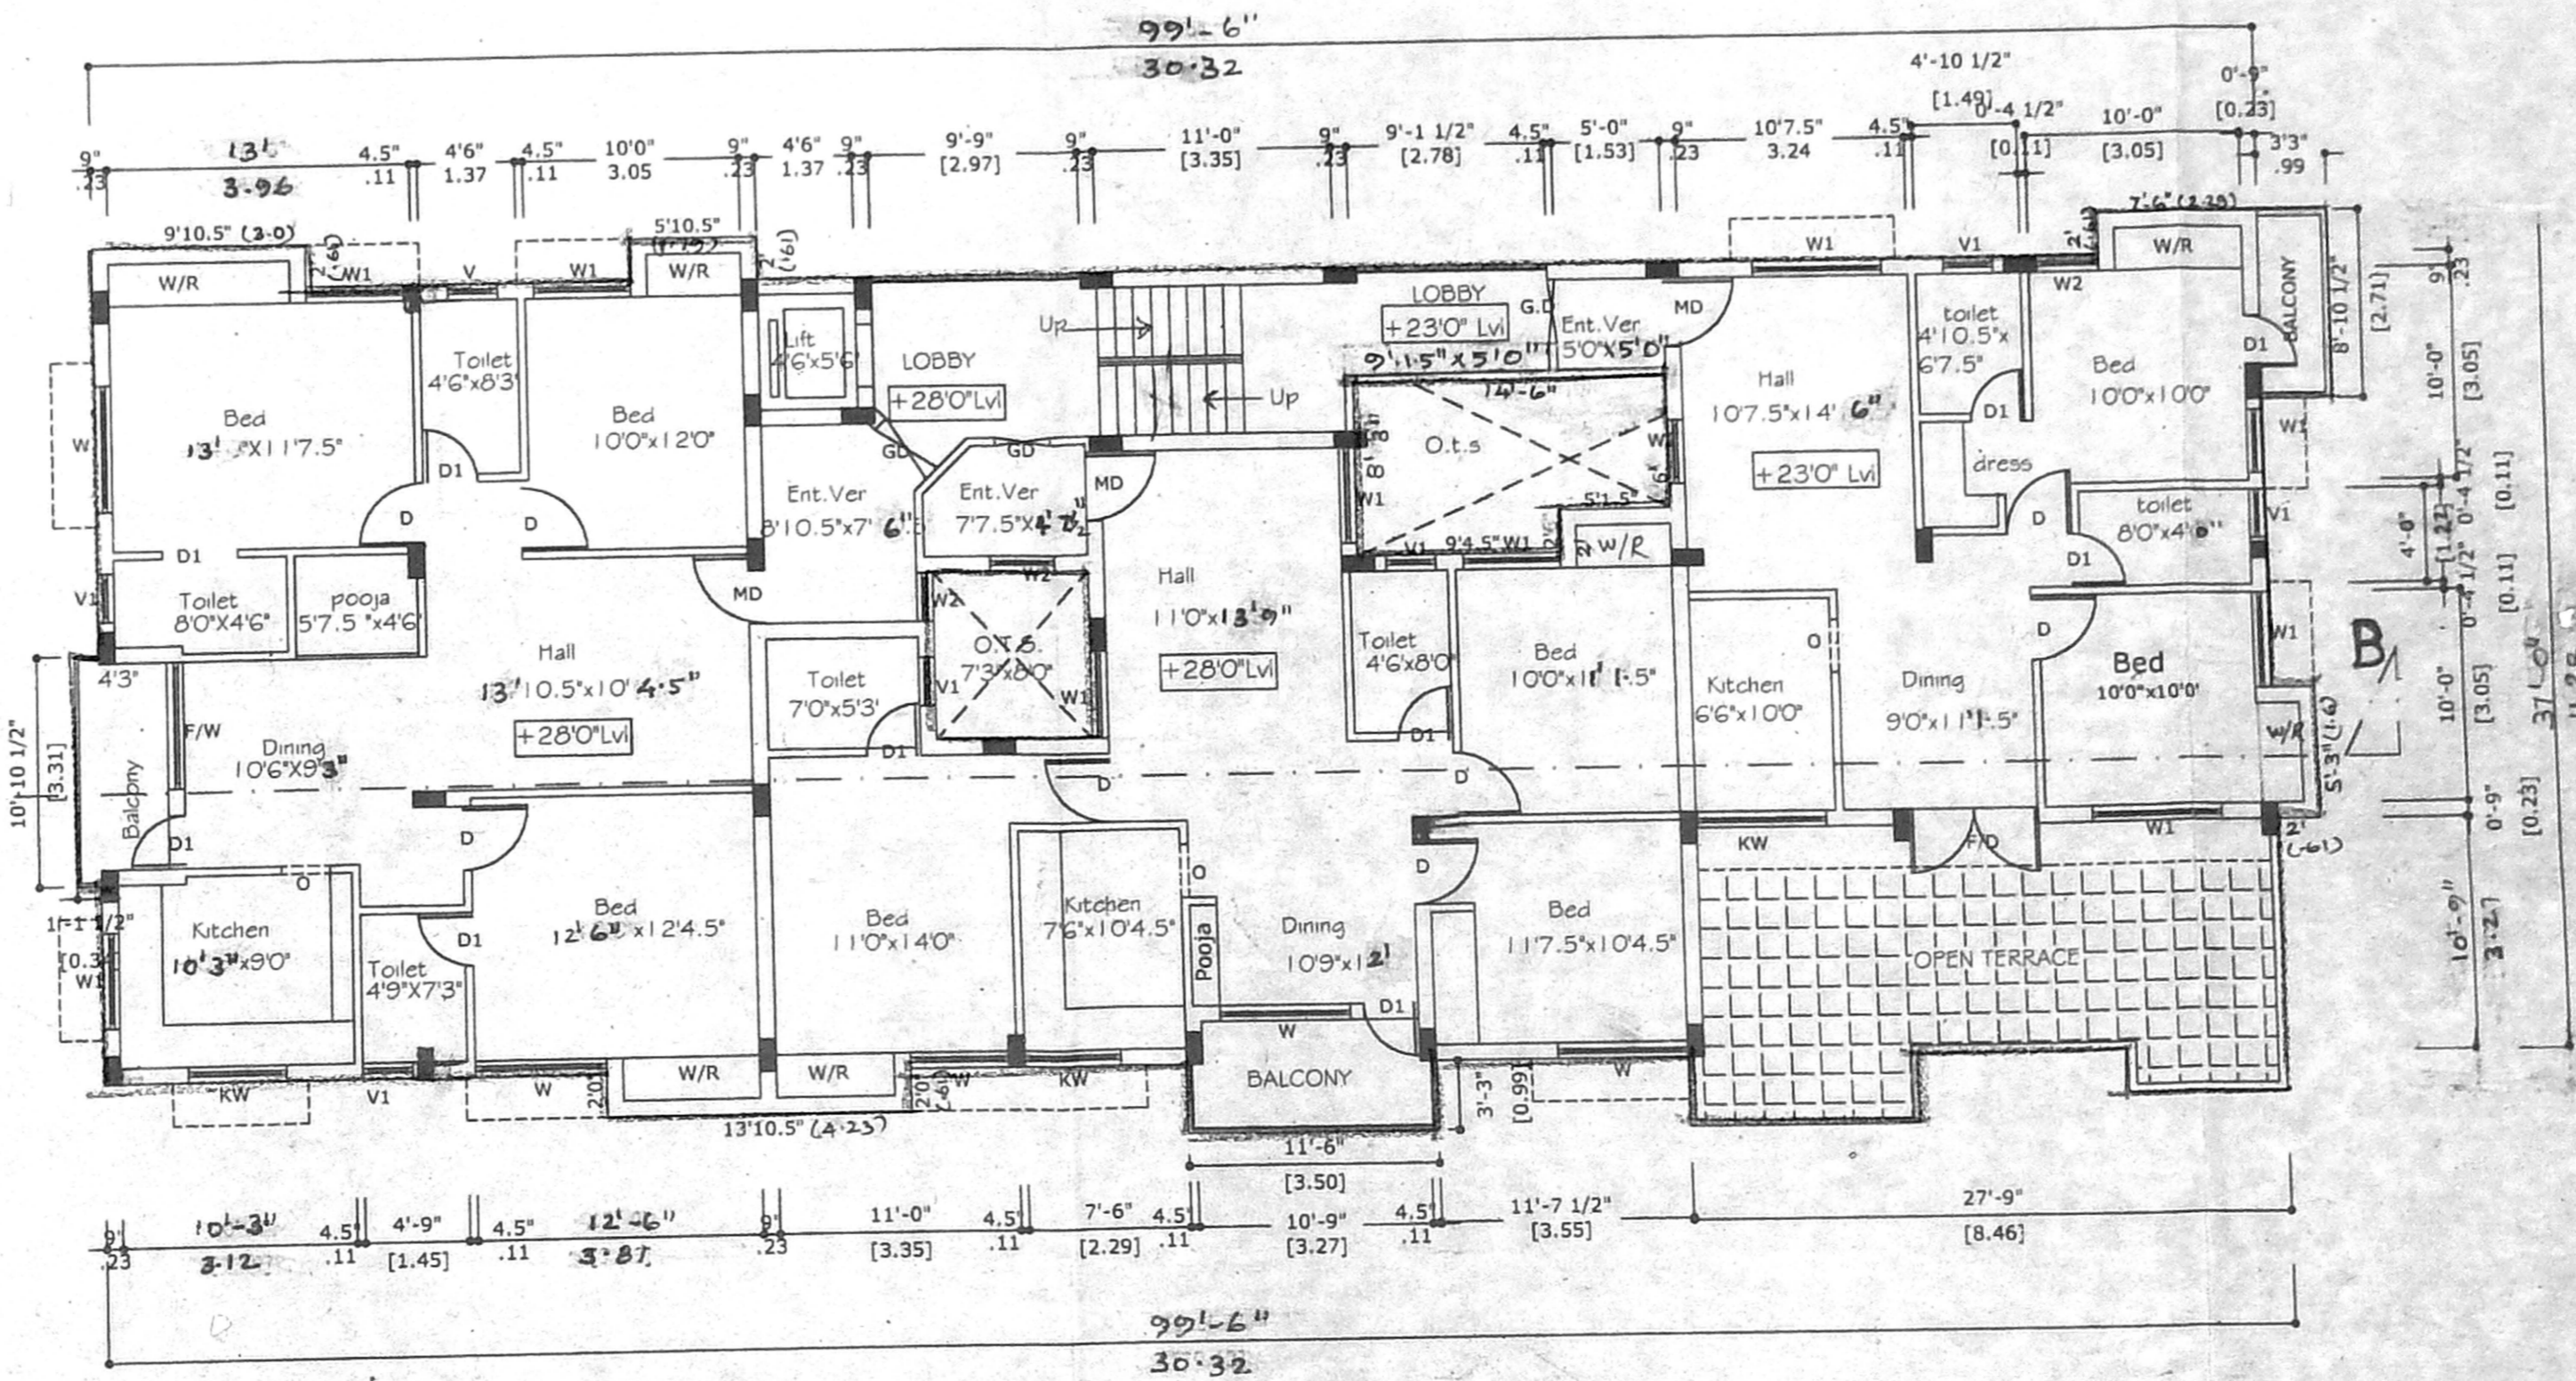

PARTLY SECOND FLOOR / PARTLY THIRD FLOOR PLAN

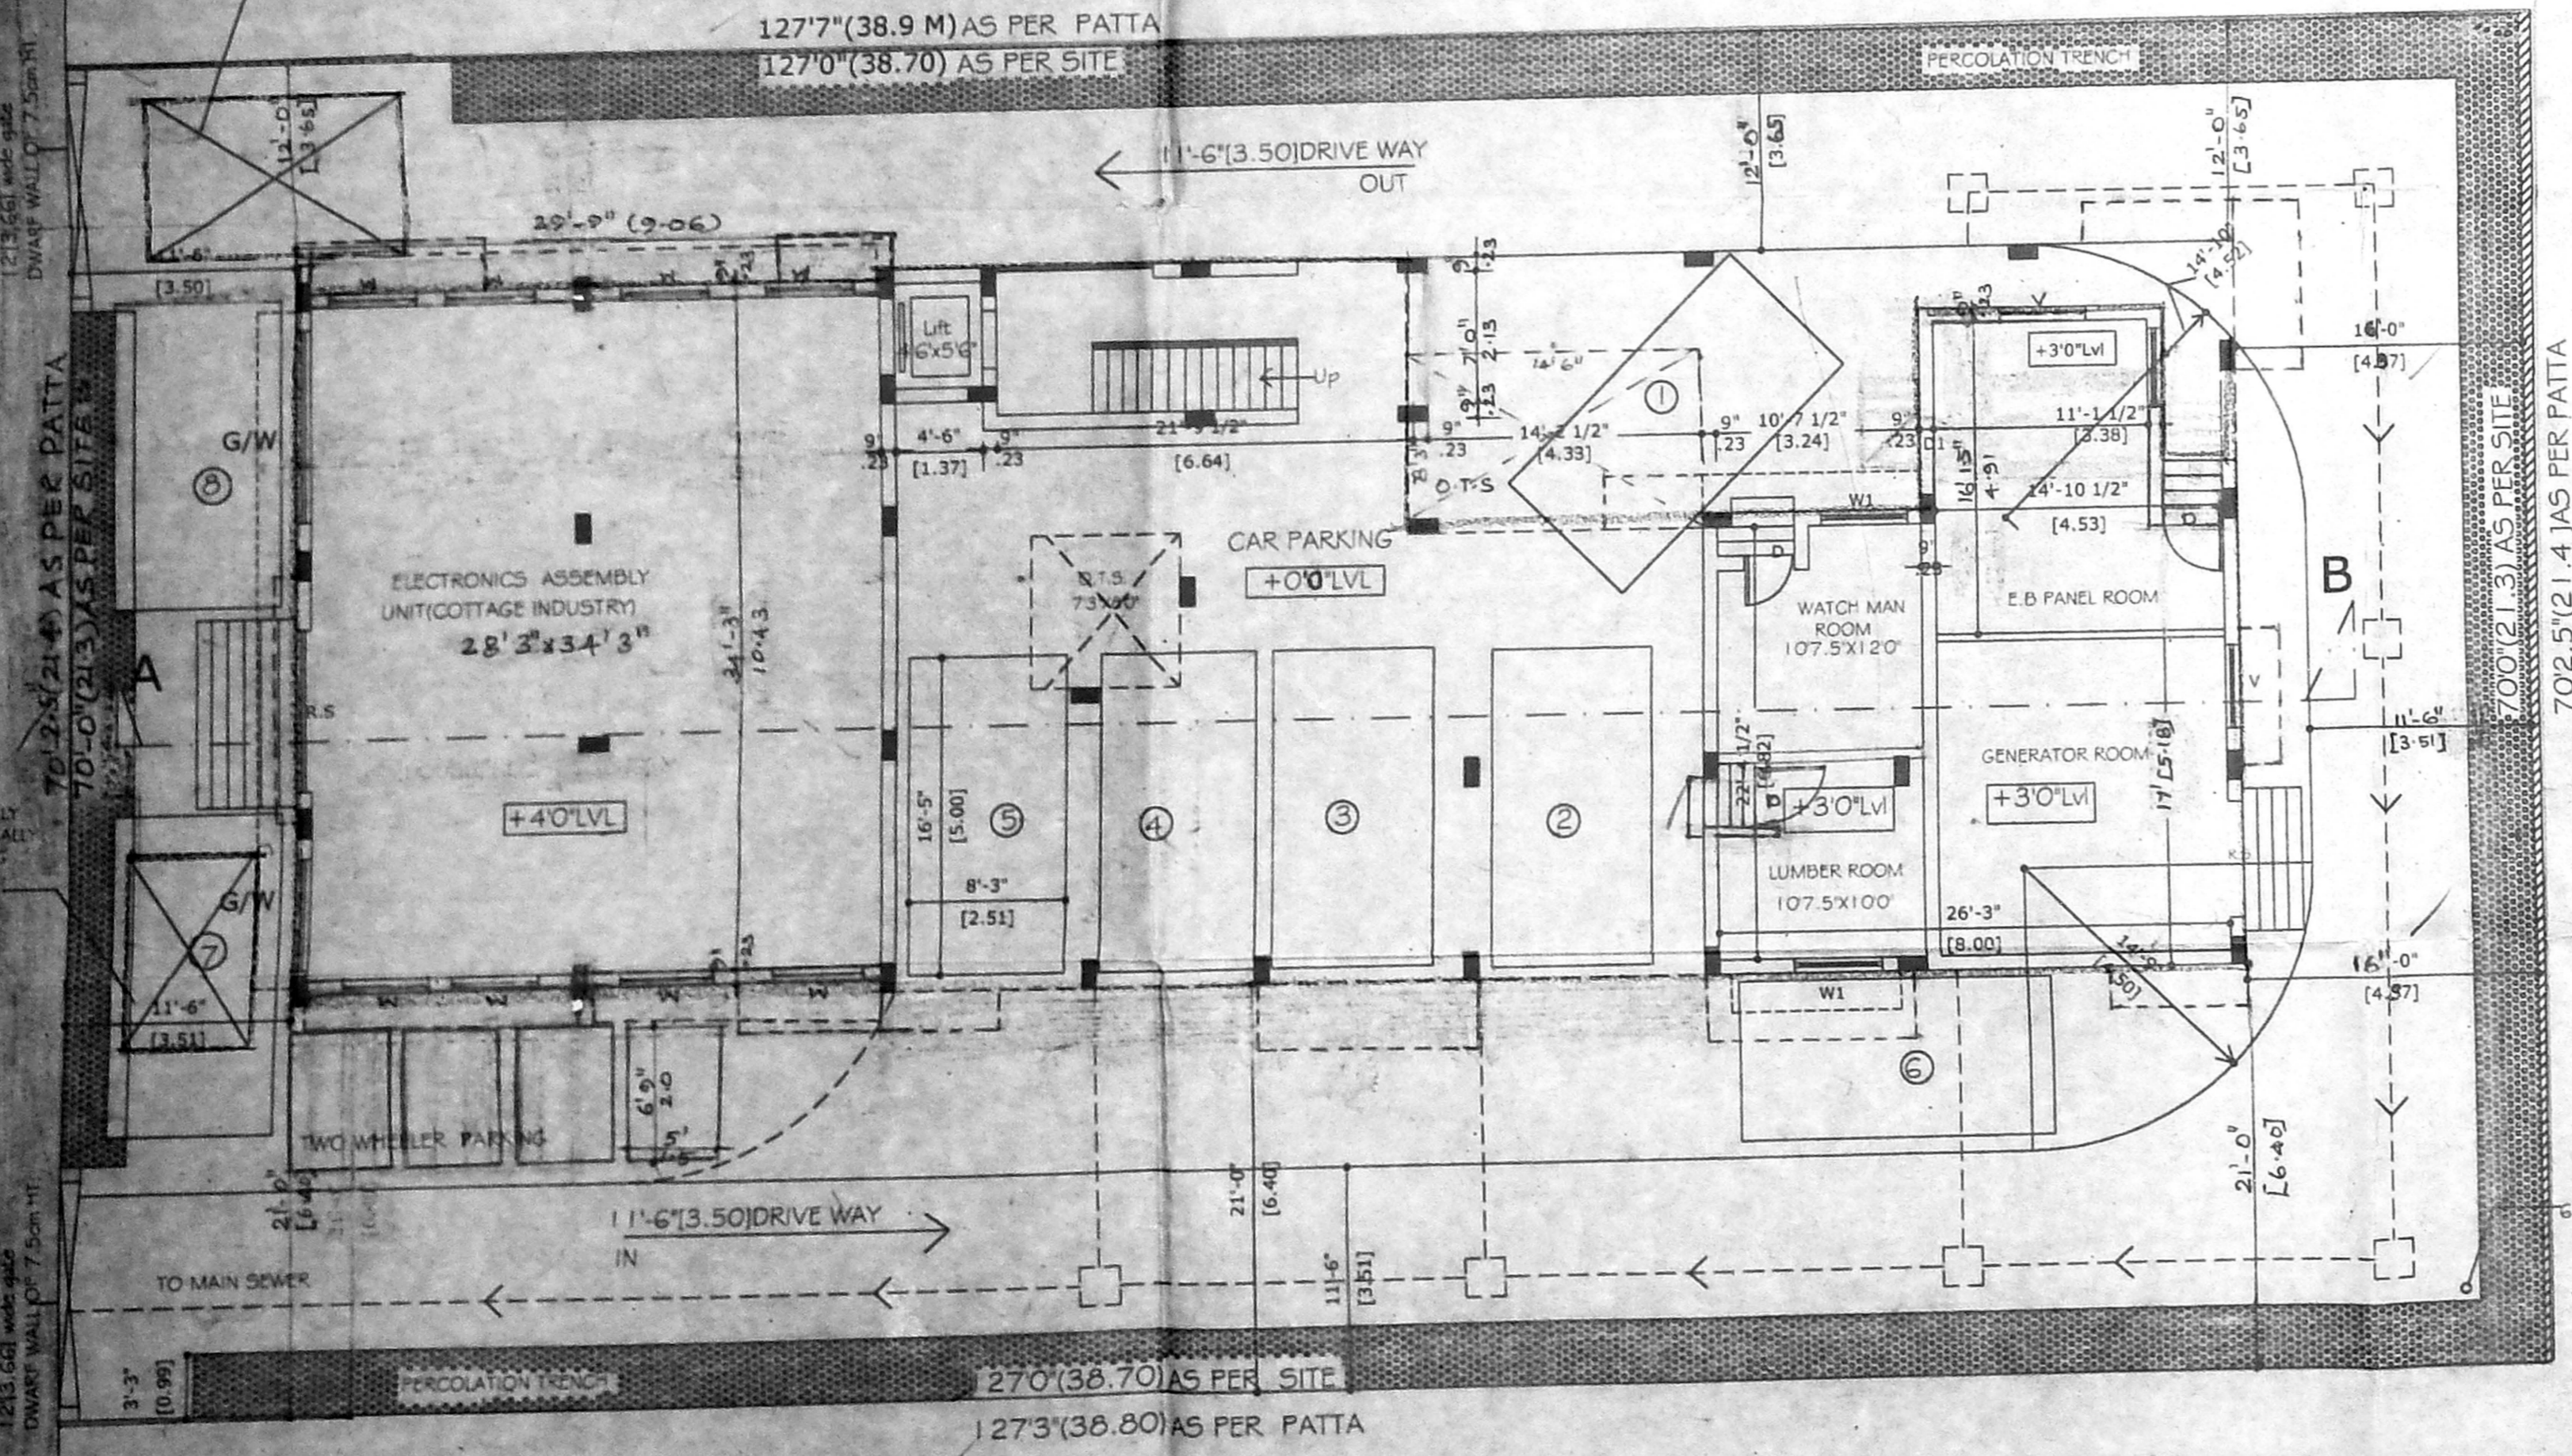

SITE/GROUND FLOOR PART / SILT FLOOR PART PLAN

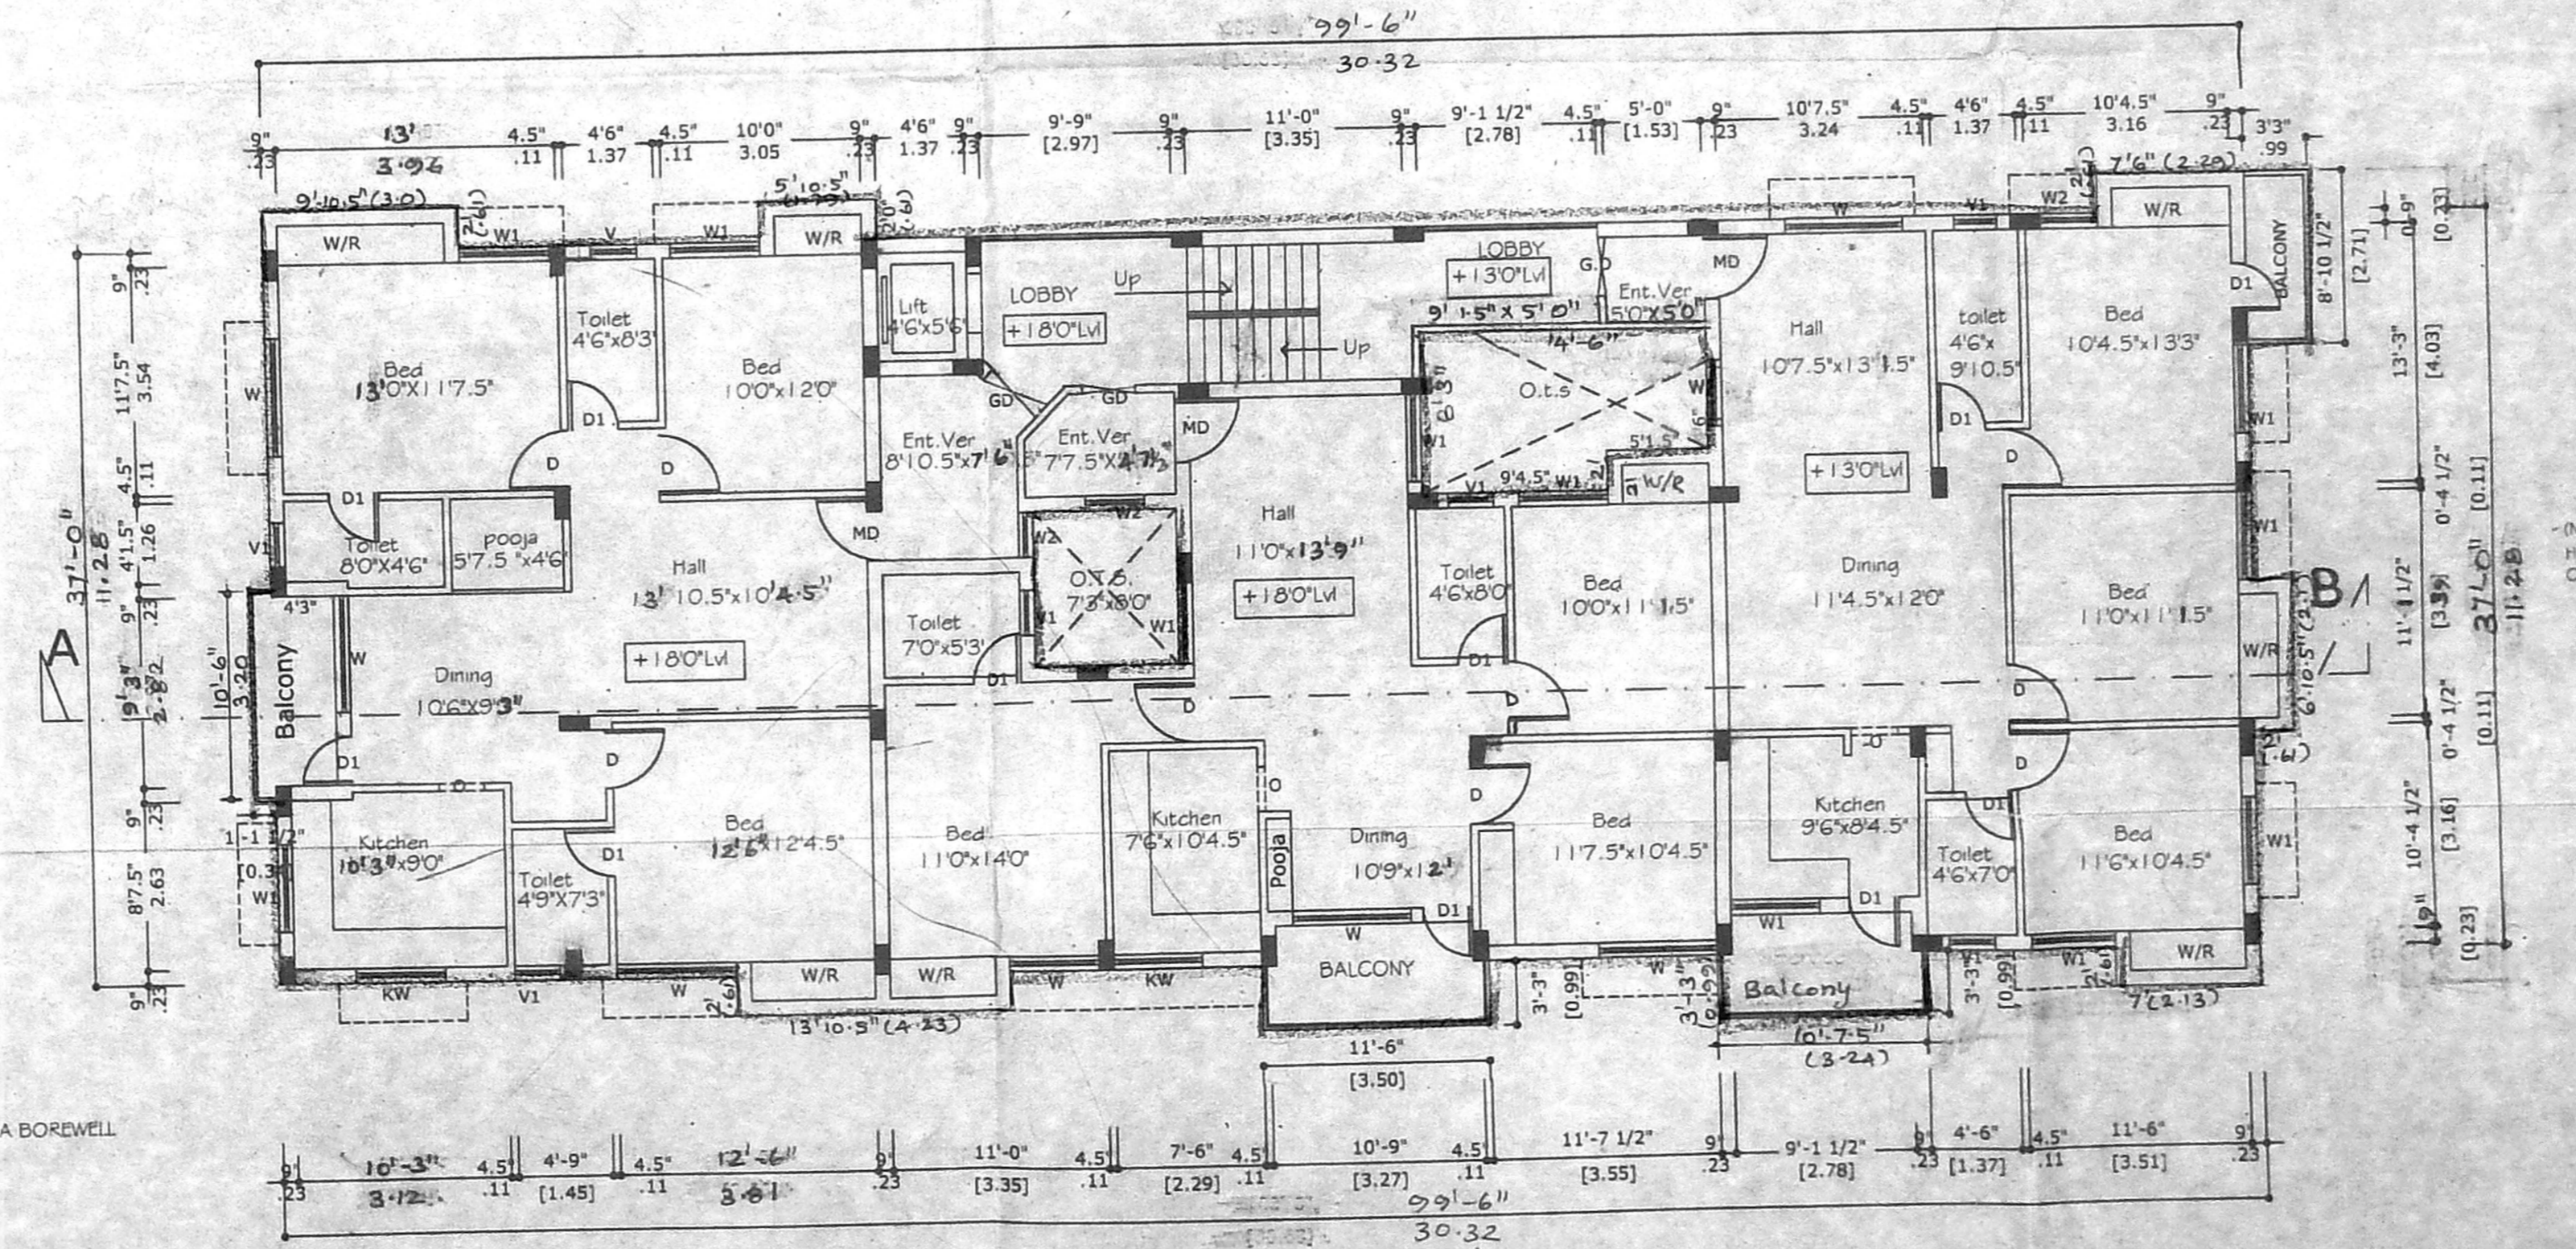

PARTLY FIRST FLOOR / PARTLY SECOND FLOOR PLAN

Revised Plan  
 Date: 25/1/2014  
 CMDA (B) / 1, No. 1  
 C. No. B1/31949/2014  
 Assn.  
 Scrutiny  
 P. A.  
 A.P. D.P.

PLAN SHOWING THE PROPOSED RESIDENTIAL FLATS AT PLOT NO. 36-A & 36-B, NEW DOOR NO. 35, OLD DOOR NO. 33, NCBS COLONY, FIRST MAIN ROAD IN OLD SURVEY NO. 20/1 420/2 AND T.S. NO. 6/1 146 1/2 BLOCK NO. 31 WARD NO. B, TOWN SURVEY PATTANA NO. F1, NO. 002067/03, F2-NO. 15359/92-93 SITUATED AT NANGANALLUR VILLAGE, TAMBARAM TALUK, KANCHEEPURAM DISTRICT.

SCHEDULE OF JOINERY

NAME	DESCRIPTION	SIZE IN FT/IN	SIZE IN METER
R.S	ROLLING SHUTTER	83'x80'	2.51 X 2.44
G.D	GRILL DOOR	33' X 70'	1.00 X 2.13
M.D	MAIN DOOR	33' X 70'	1.00 X 2.13
D	DOOR	30' X 70'	0.91 X 2.13
D1	DOOR	20' X 70'	0.76 X 2.13
F.D	FRENCH DOOR	60' X 66'	1.83 X 2.00
W	WINDOW	60' X 46'	1.83 X 1.37
W1	WINDOW	40' X 46'	1.22 X 1.37
W2	WINDOW	30' X 46'	0.91 X 1.37
KW	WINDOW	40' X 36'	1.22 X 1.06
V	VENTILATOR	40' X 20'	1.22 X 0.61
V1	VENTILATOR	26' X 20'	0.76 X 0.61
V2	VENTILATOR	16' X 20'	0.46 X 0.61
O	OPENING	26' X 70'	0.76 X 2.13

AREA DETAILS

AREA DETAILS	SQFT.	SQMT.
PLOT AREA AS PER PATTANA	8973.84	835.70
PLOT AREA AS PER SITE	8874.59	824.45
GROUND FLOOR	1293.11	120.13
PARTLY FIRST FLOOR AREA	1522.06	141.46
PARTLY FIRST FLOOR / PARTLY SECOND FLOOR AREA	3735.52	347.03
PARTLY SECOND FLOOR / PARTLY THIRD FLOOR AREA	3396.77	315.56
PARTLY THIRD FLOOR / PARTLY FOURTH FLOOR AREA	3301.31	306.70
TOTAL CONSTRUCTED AREA	13248.85	1230.81
F.S.1	1.443	
NON F.S.1 AREA	800.00	74.32


ELECTRICAL ASSEMBLY = 5 H.P.  
 NOS OF WORKERS = 10  
 SCALE - 1" = 80' (1:100)  
 ALL DIMENSIONS ARE FEET & METERS.  
 SHEET NO: 1

COLOUR INDEX:  
 PROPOSED  
 ROAD  
 BOUNDARY


OWNER  
 LICENCED SURVEYOR:

A. MOHAMED MURZOOK, B.Arch  
 REGD. ARCHITECT  
 CLASS I LICENCED SURVEYOR No 118  
 SAFOORA BUILDING  
 #822, POONAMALLEE HIGH ROAD, I AND  
 CHENNAI-600 084, 26614618




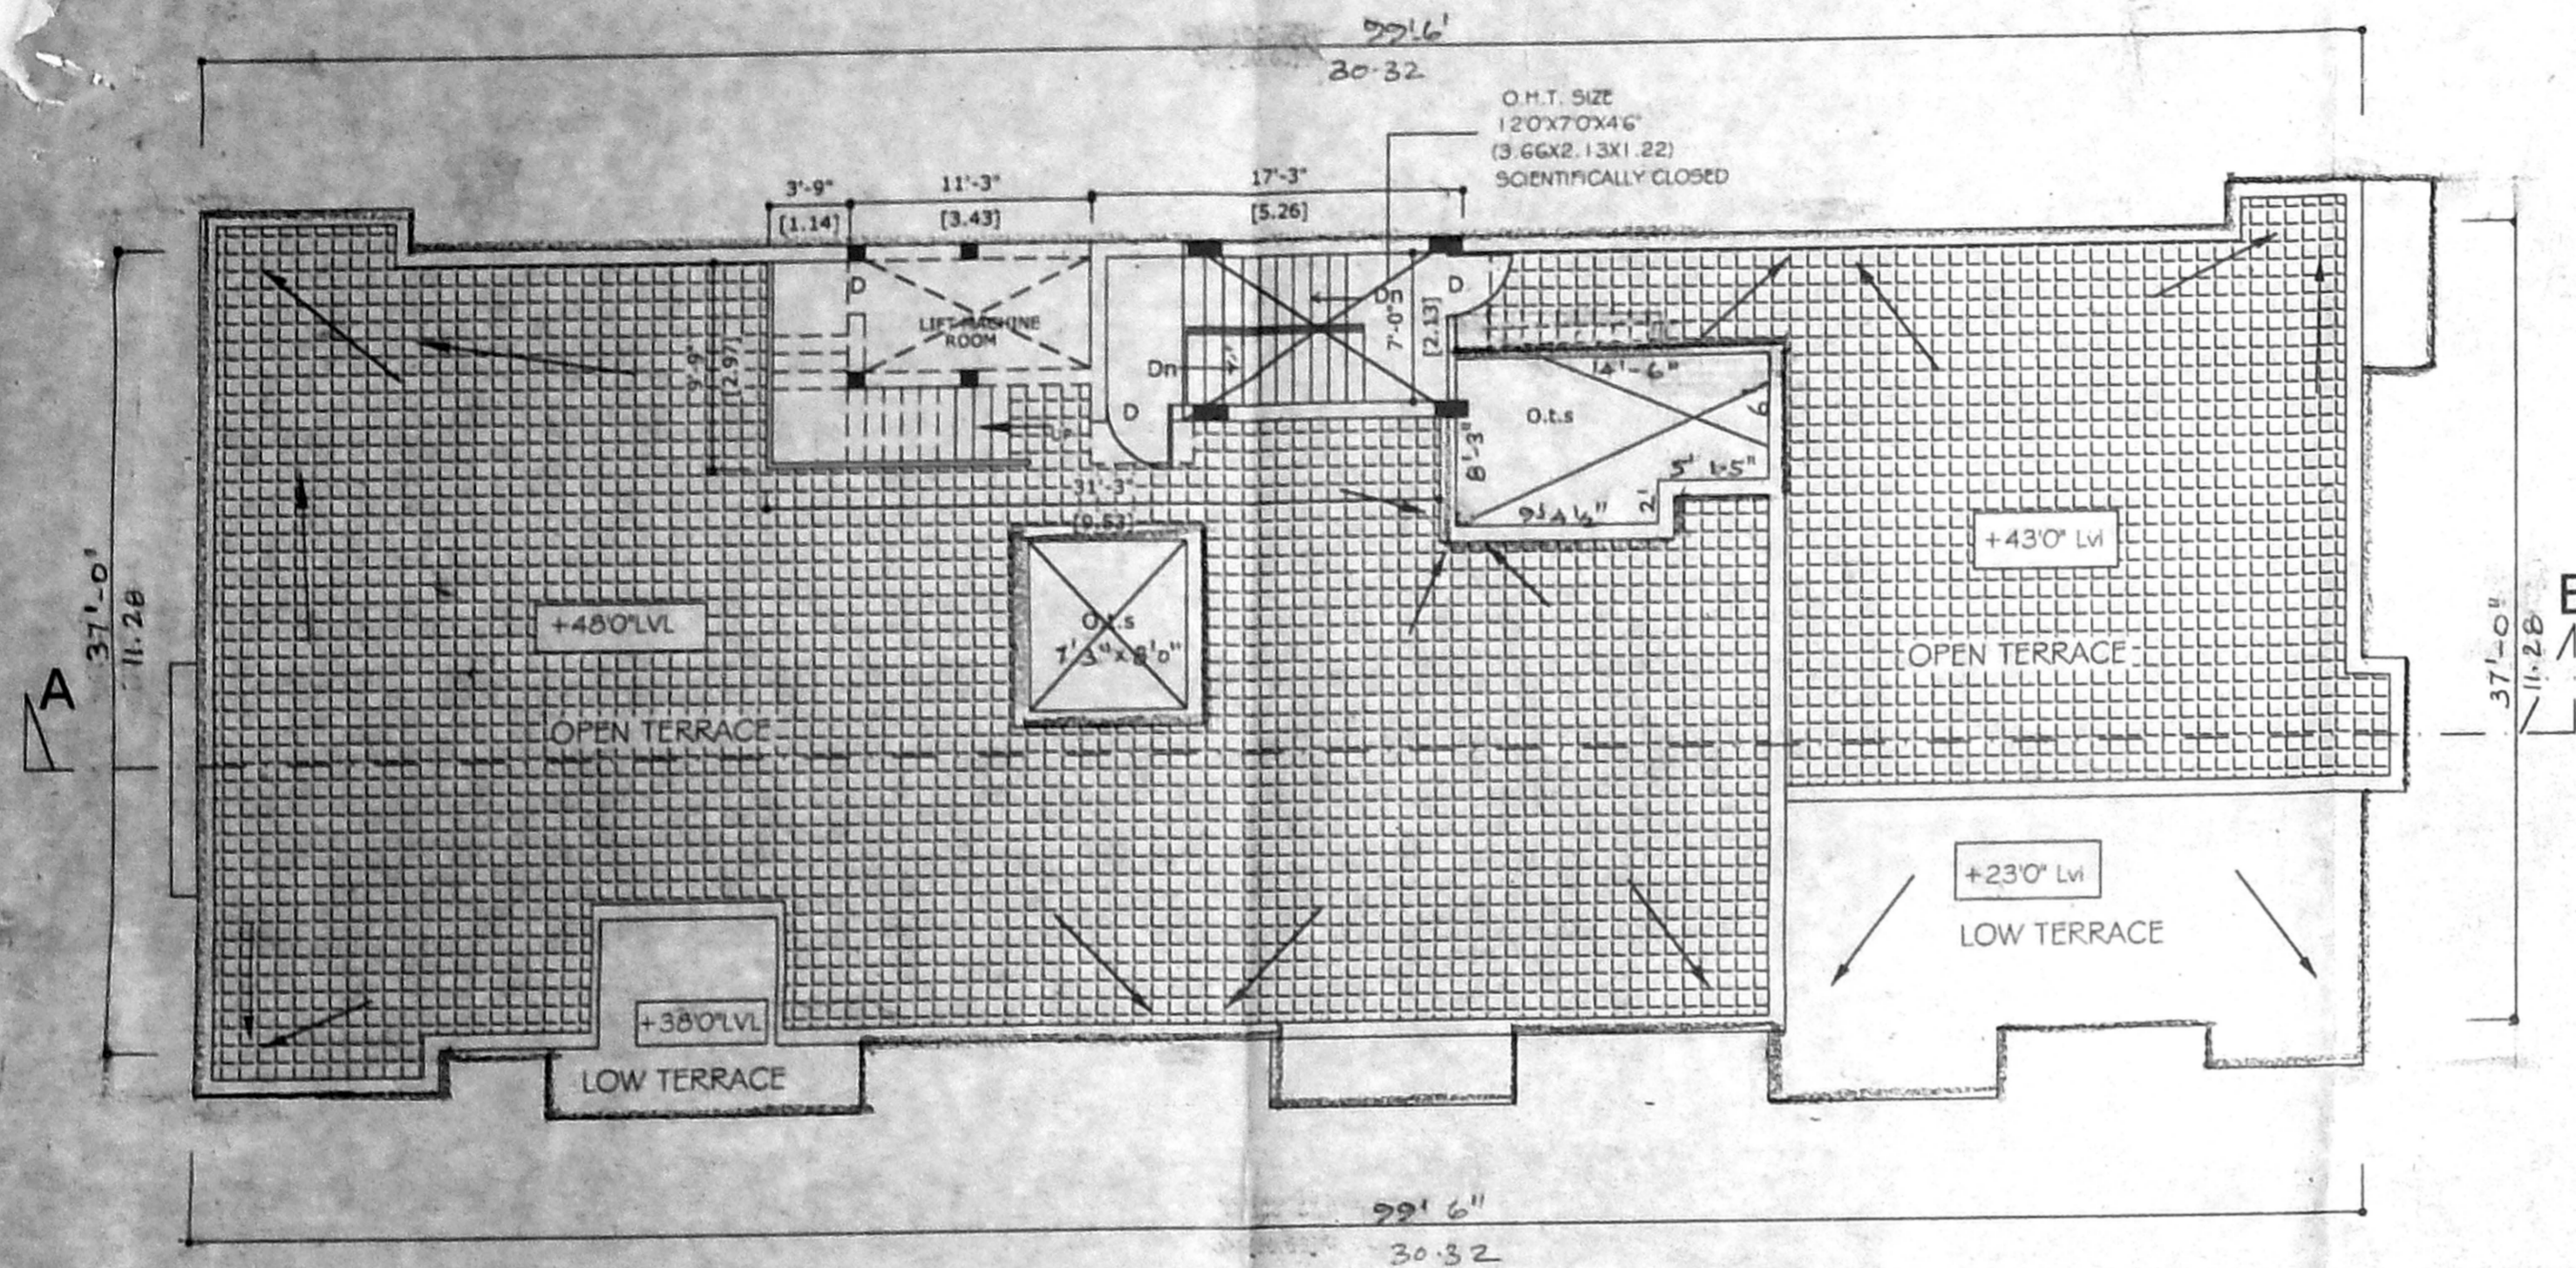

TERRACE PLAN

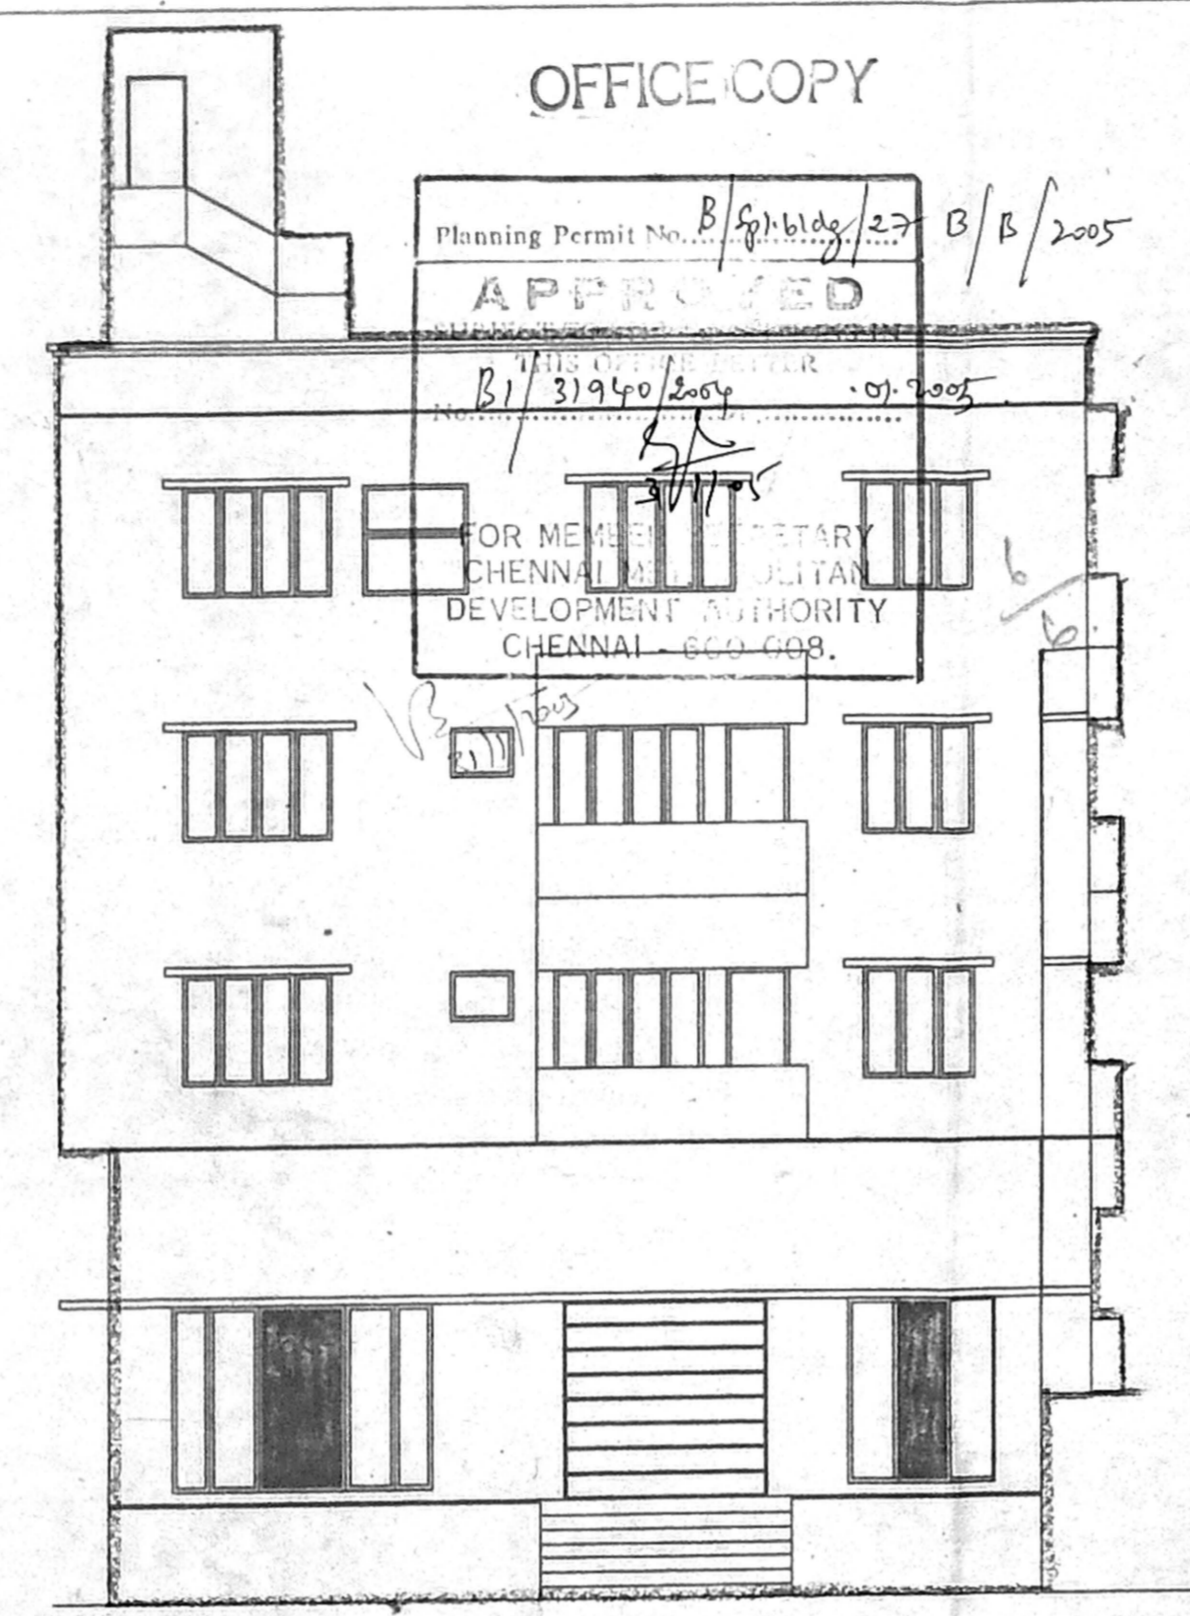

ELEVATION

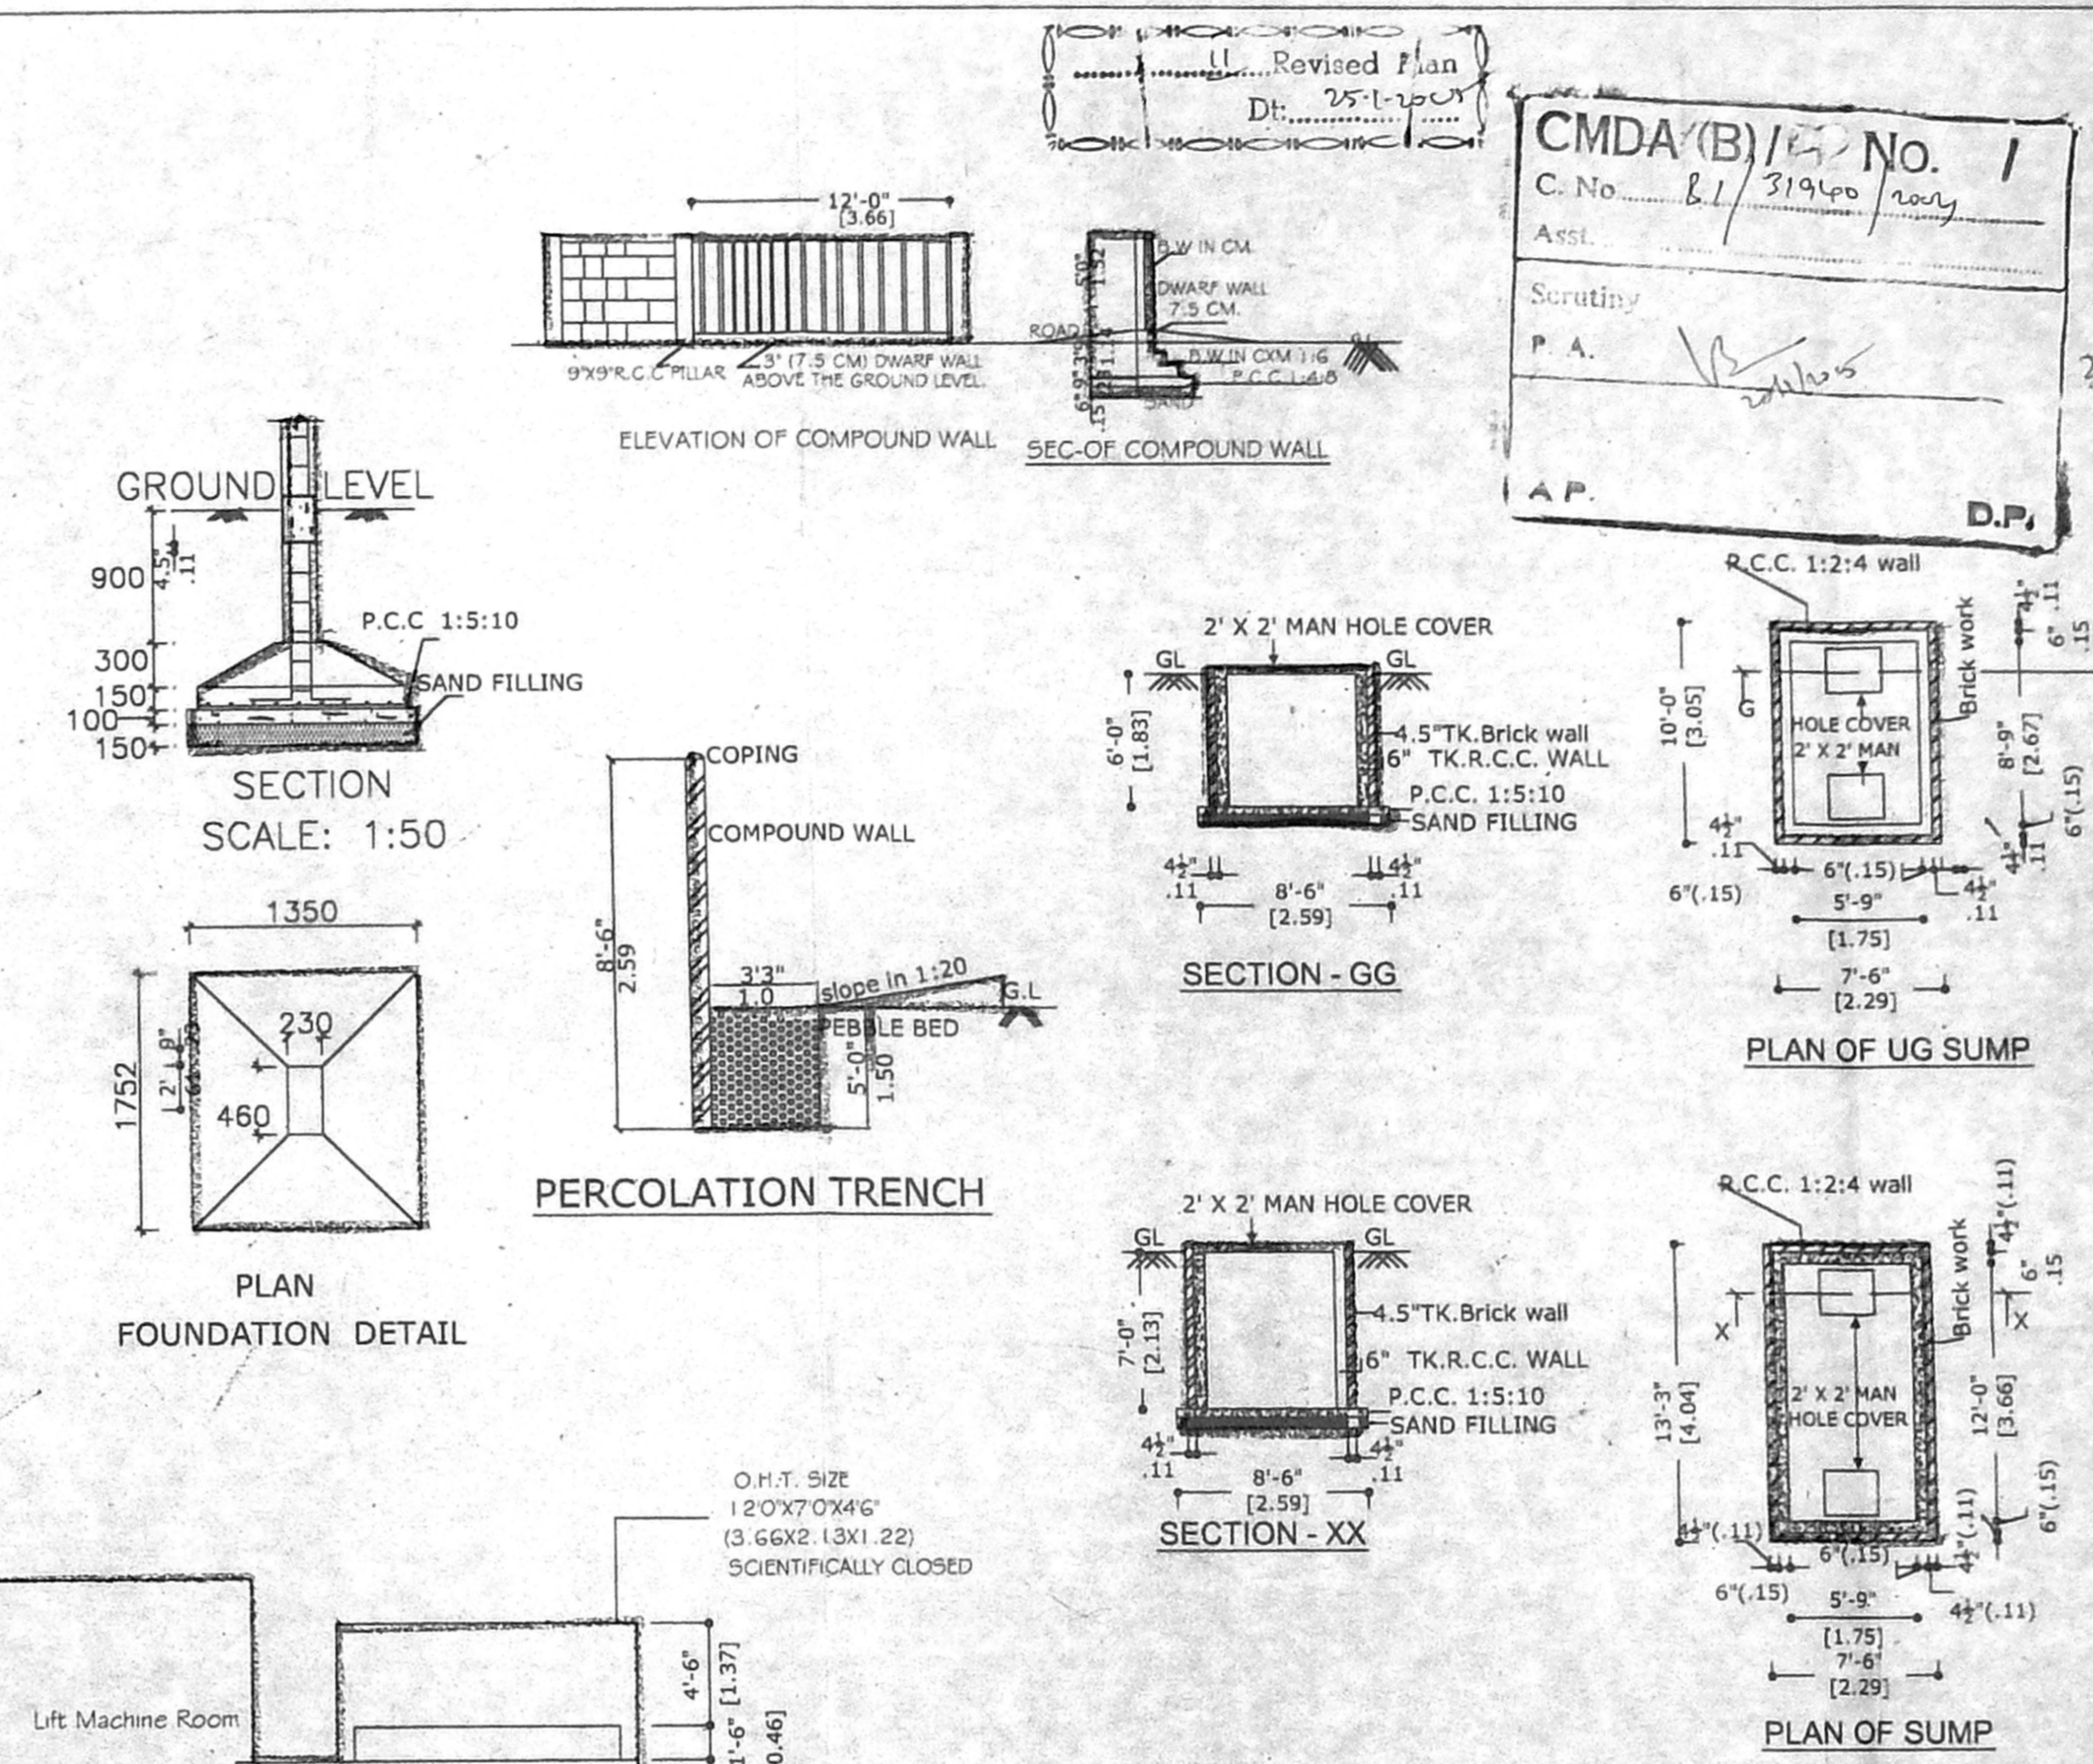


PLAN SHOWING THE PROPOSED RESIDENTIAL FLATS AT PLOT NO. 36-A & 36-B, NEW DOOR NO. 35, OLD DOOR NO. 33, NCBS COLONY, FIRST MAIN ROAD IN OLD SURVEY NO. 20/1 420/2 AND T.S. NO. 6/1 146 1/2 BLOCK NO. 31 WARD NO. B, TOWN SURVEY PATTI NO. FI. NO. 002067/03, P2-NO. 15359/92-93 SITUATED AT NANGANALLUR VILLAGE, TAMBARAM TALUK, KANCHEEPURAM DISTRICT.

SCHEDULE OF JOINERY


NAME	DESCRIPTION	SIZE IN FTxIN	SIZE IN METER
R.S.	ROLLING SHUTTER	8'3" X 8'0"	2.51 X 2.44
G.D.	GRILL DOOR	3'3" X 7'0"	1.00 X 2.13
M.D.	MAIN DOOR	3'3" X 7'0"	1.00 X 2.13
D	DOOR	3'0" X 7'0"	0.91 X 2.13
D1	DOOR	2'6" X 7'0"	0.76 X 2.13
F/D	FRENCH DOOR	6'0" X 6'6"	1.83 X 1.98
W	WINDOW	6'0" X 4'6"	1.83 X 1.37
W1	WINDOW	4'0" X 4'6"	1.22 X 1.37
W2	WINDOW	3'0" X 4'6"	0.91 X 1.37
KW	WINDOW	4'0" X 3'6"	1.22 X 1.06
V	VENTILATOR	4'0" X 2'0"	1.22 X 0.61
V1	VENTILATOR	2'6" X 2'0"	0.76 X 0.61
V2	VENTILATOR	1'6" X 2'0"	0.46 X 0.61
O	OPENING	2'6" X 7'0"	0.76 X 2.13

AREA DETAILS

DESCRIPTION	SQFT	SQMT
PLOT AREA AS PER PATTI	8973.84	833.70
PLOT AREA AS PER SITE	8874.50	824.45
GROUND FLOOR	1293.11	120.13
PARTLY FIRST FLOOR AREA	1522.06	141.40
PARTLY FIRST FLOOR / PARTLY SECOND FLOOR AREA	3735.52	347.03
PARTLY SECOND FLOOR / PARTLY THIRD FLOOR AREA	3396.77	315.56
PARTLY THIRD FLOOR / FOURTH FLOOR AREA	3301.39	306.70
TOTAL CONSTRUCTED AREA	13248.85	1230.81
F.S.1	1.493	
NON P.S.1 AREA	800.00	74.32

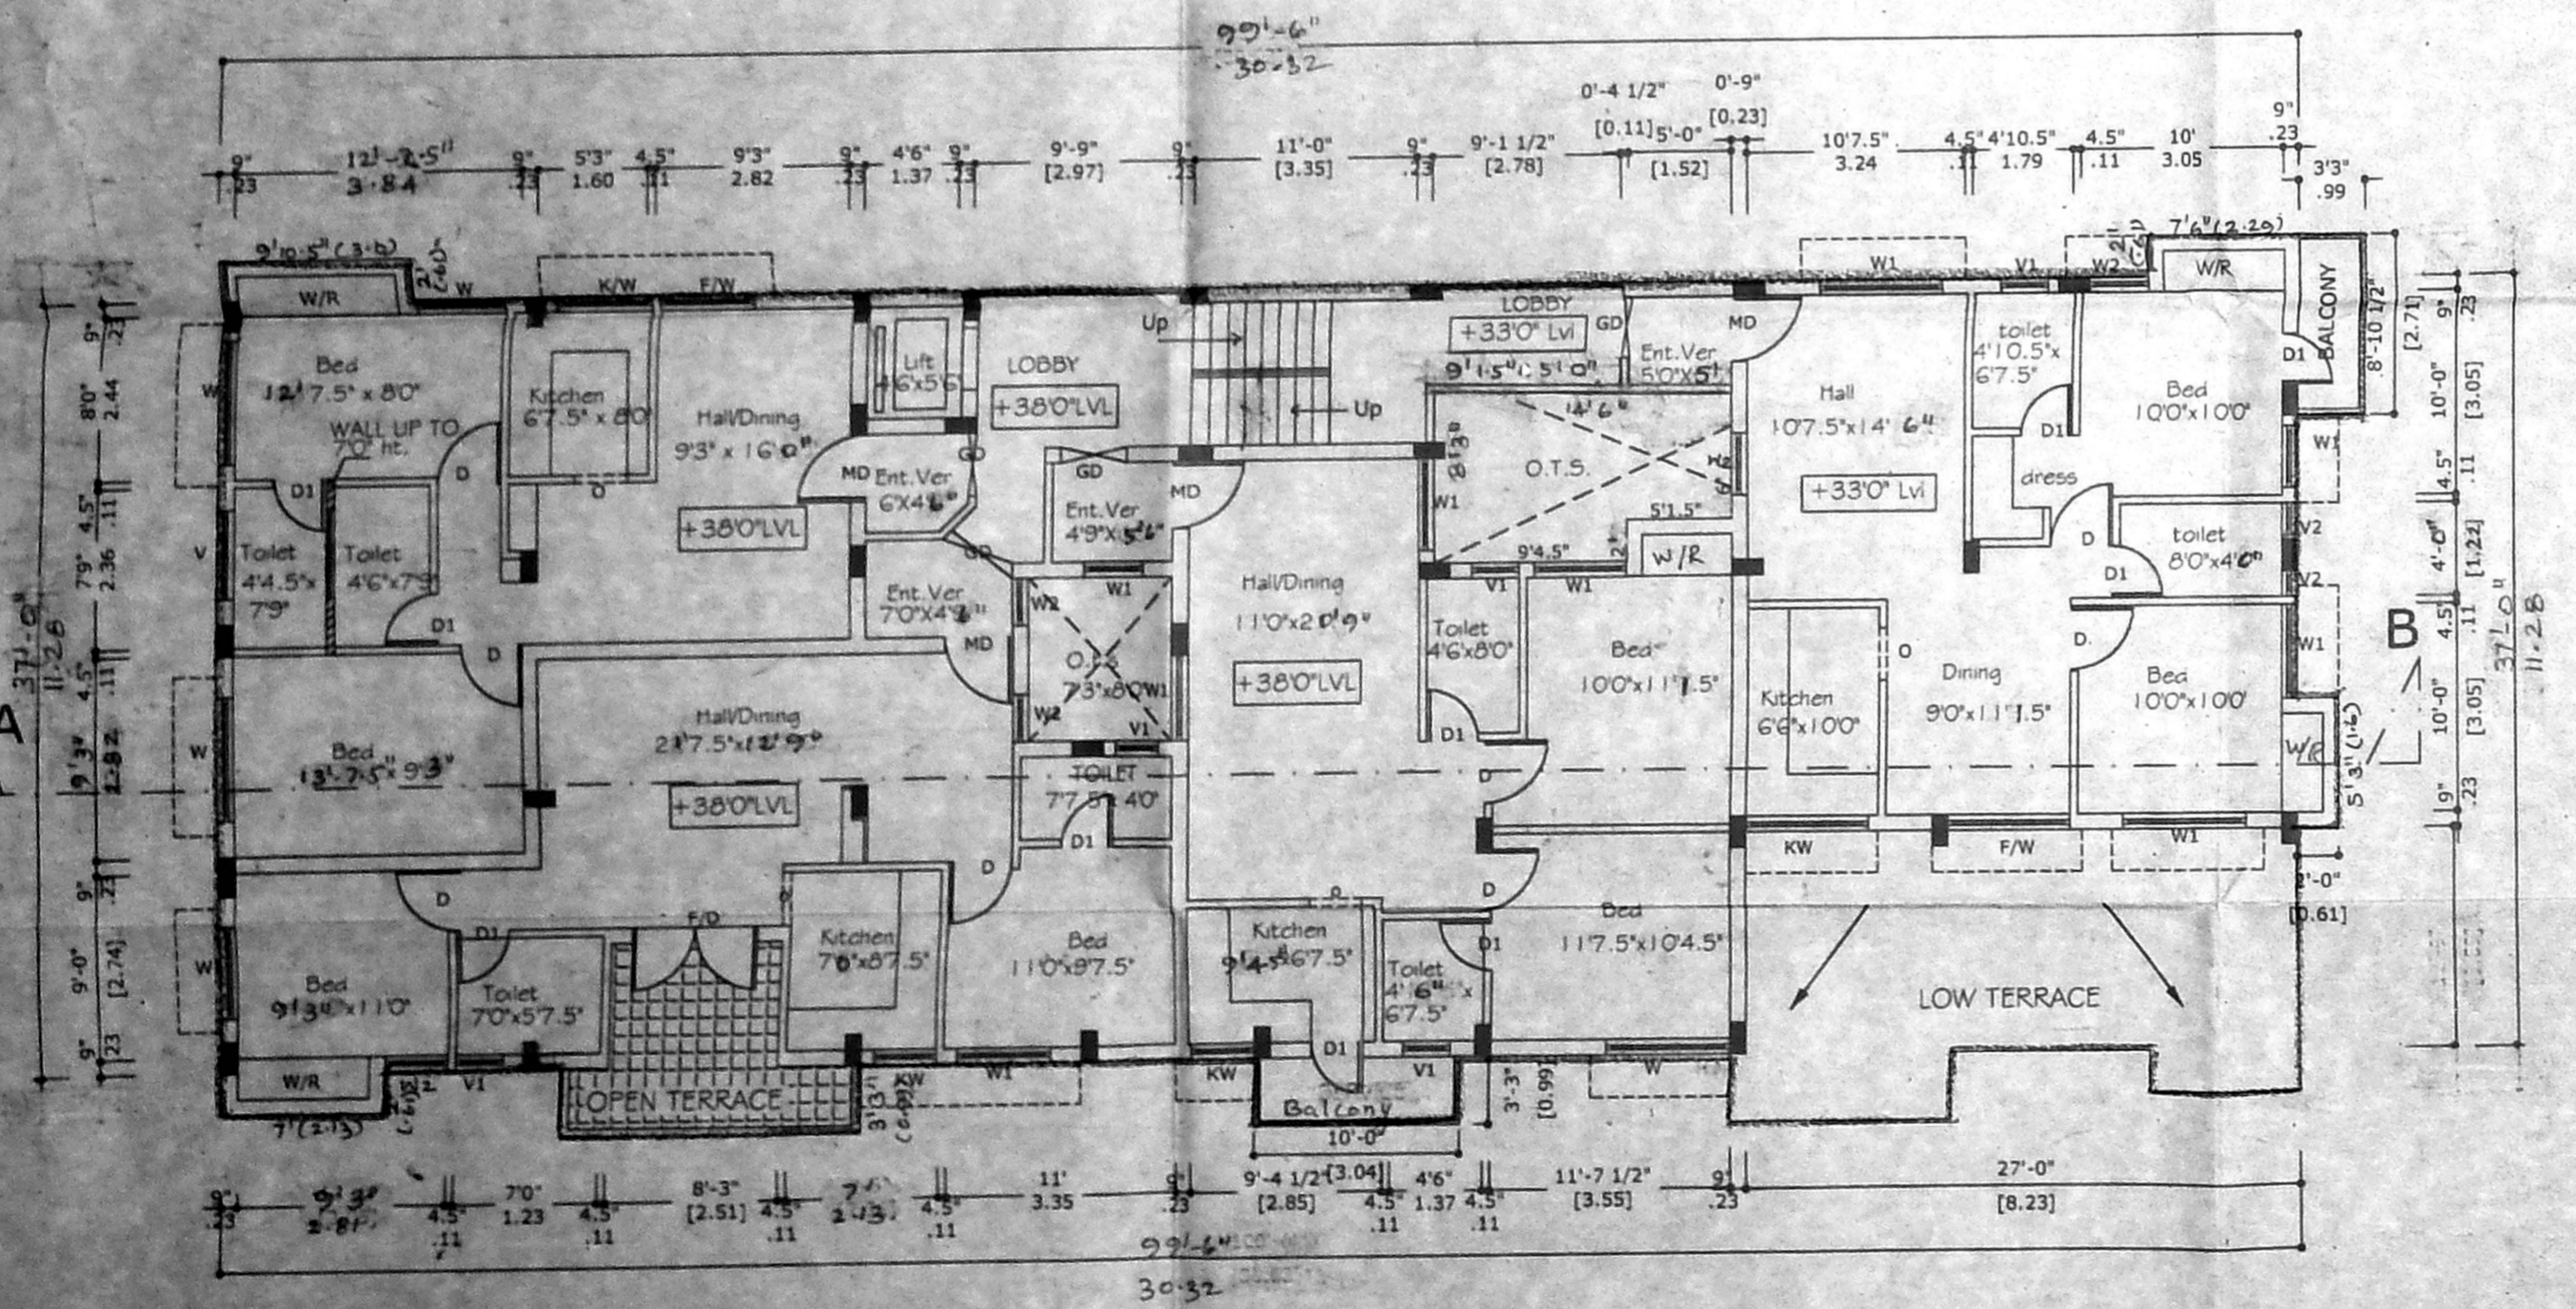

PARTLY THIRD FLOOR PLAN, 4th FLOOR PLAN

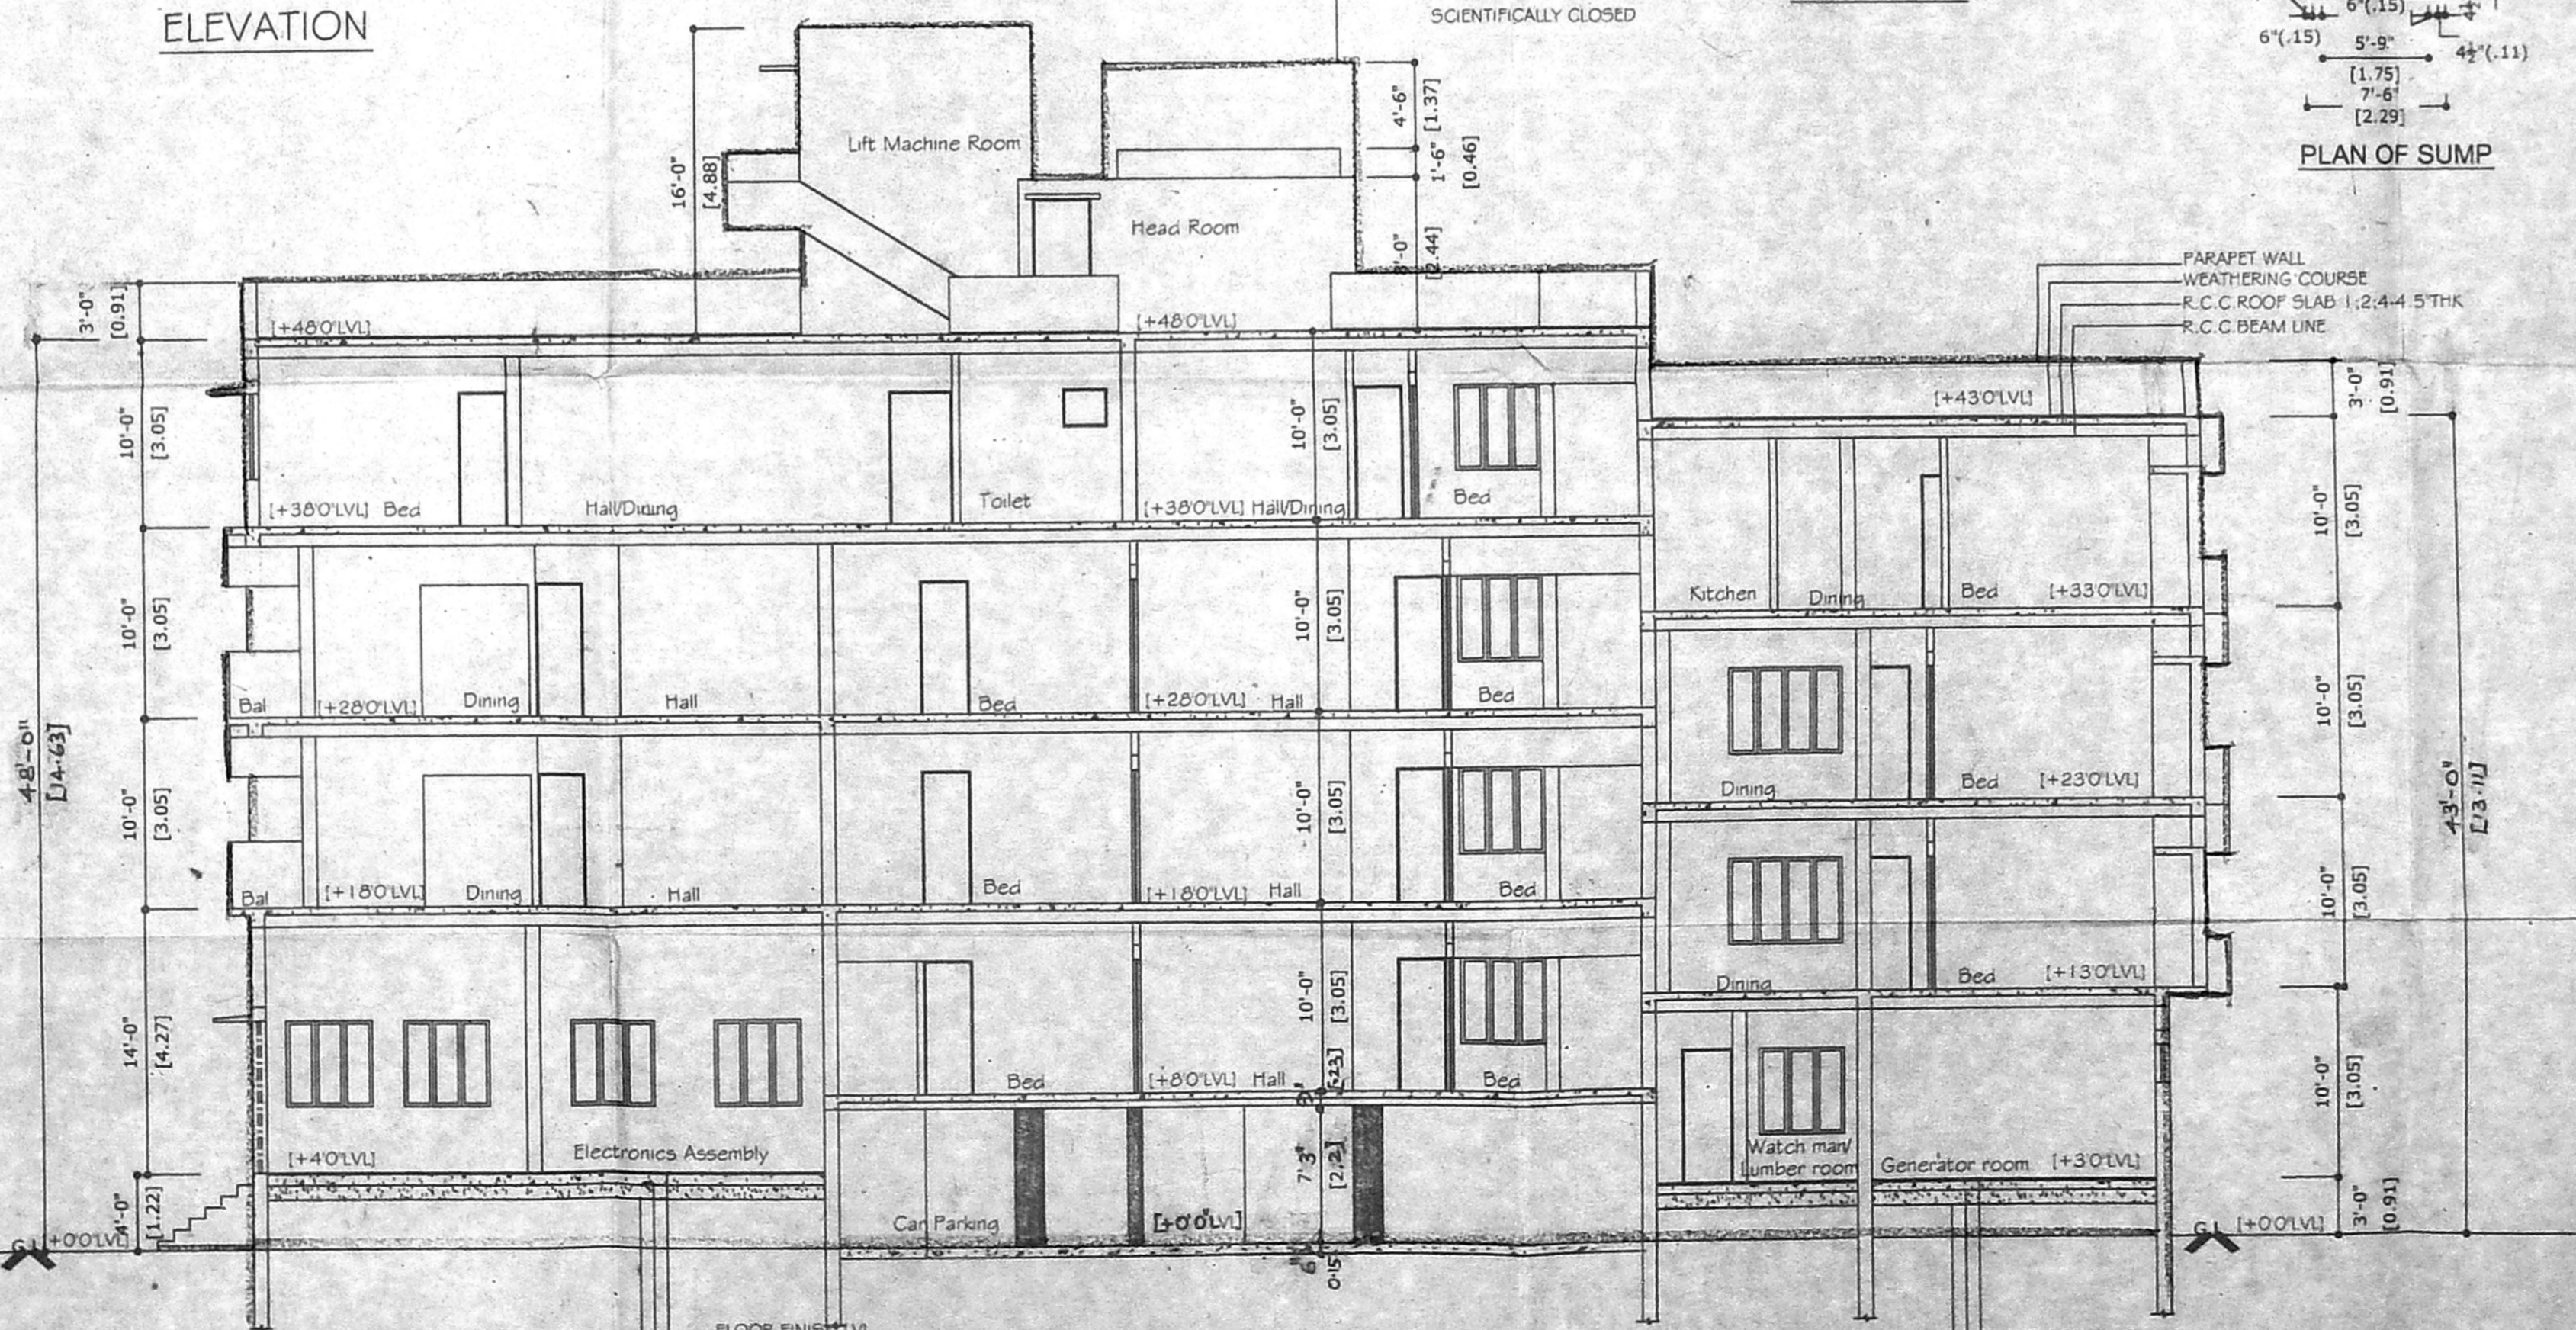

SECTION - AB

SCALE :- 1"=80' (1:100)  
ALL DIMENSIONS ARE FEET & METERS.

SHEET NO: 2

COLOUR INDEX:

PROPOSED	[Line Style]
ROAD	[Line Style]
BOUNDARY	[Line Style]

OWNER

LICENCED SURVEYOR:

A. MOHAMED MURZOOK, B.Arch  
REGD. ARCHITECT  
CLASS I LICENCED SURVEYOR No 119  
SAFOORA BUILDING  
922, POONAMALEE HIGH ROAD, LANE  
CHENNAI-600 084, ☎ 26614618