


SCHEDULE OF JOINERY

1D. T.W. FLUSH DOOR	: 1050X2140
2D. T.W. FLUSH DOOR	: 900X2140
3D. T.W. FRENCH DOOR	: 1800 X2140
5D. T.W. FRENCH DOOR	: 2300X2140
4D. T.W. FLUSH DOOR	: 750X2140
2W. T.W. GLASS WINDOW	: 1200X1350
3W. T.W. GLASS WINDOW	: 1750X1350
4W. T.W. GLASS WINDOW	: 2300X1350
5W. T.W. GLASS WINDOW	: 1800X900
2WA. T.W. GLASS BAY WINDOW	: 1200X900
1V. T.W. GLASS LOU. VENTILATOR	: 900X926
4V. T.W. TOP HUNG VENTILATOR	: 600X926
2VA. T.W. TOP HUNG VENTILATOR	: 900X600
V. T.W. GLASS LOU. VENTILATOR	: 1200X600

AREA STATEMENT

PLOT AREA (Site)	: 510.85 sq.m (5498.73 Sqft)
PLOT AREA (Patta Doc)	: 512.50 sq.m (5516.50 sq.ft)
PLOT COVERAGE	: 49.8 %
F.S.I CONSUMED	: 1.49
Basement Floor Area	: 8.27 sq.m
Part Ground / Part First Floor Area	: 244.41 sq.m
Part First / Part Second Floor Area	: 255.53 sq.m
Part Second / Part Third Floor Area	: 255.53 sq.m
TOTAL FLOOR AREA F.S.I	: 763.75 sq.m

ARCHITECT-REGISTERED SURVEYOR
 CORPORATION OF CHENNAI
 REG. NO. WD/7/100/90
 07, 2nd TRUST MAIN ROAD, CHENNAI - 28
 PHONE: 2710101

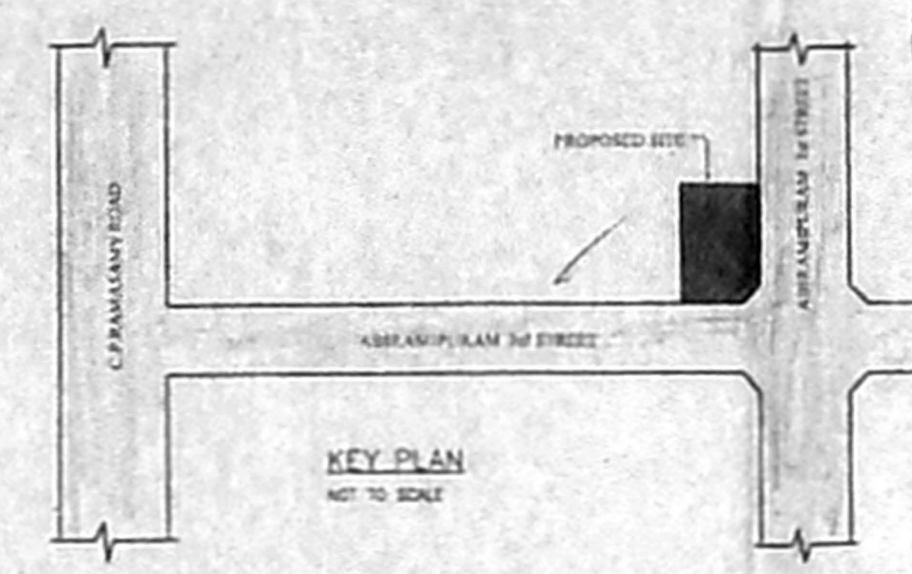

CMDA (B) / No. 1
 No. B/34252/2014



COLOUR CODE REFERENCE

PROPOSED WORK SHOWN THUS
 EXTG. ROAD WORK SHOWN THUS
 BOUNDARY LINE SHOWN THUS
 SEWER LINE SHOWN THUS
 WATER LINE SHOWN THUS

OFFICE COPY

Planning Permit No. B/S/W/166 A/B/2005
APPROVED
 SUBJECT TO THE CONDITIONS IN
 THIS OFFICE LETTER
 B/34252/2014 D. 05.05.2005

FOR MEMBER SECRETARY
 CHENNAI METROPOLITAN
 DEVELOPMENT AUTHORITY
 CHENNAI - 600 008.

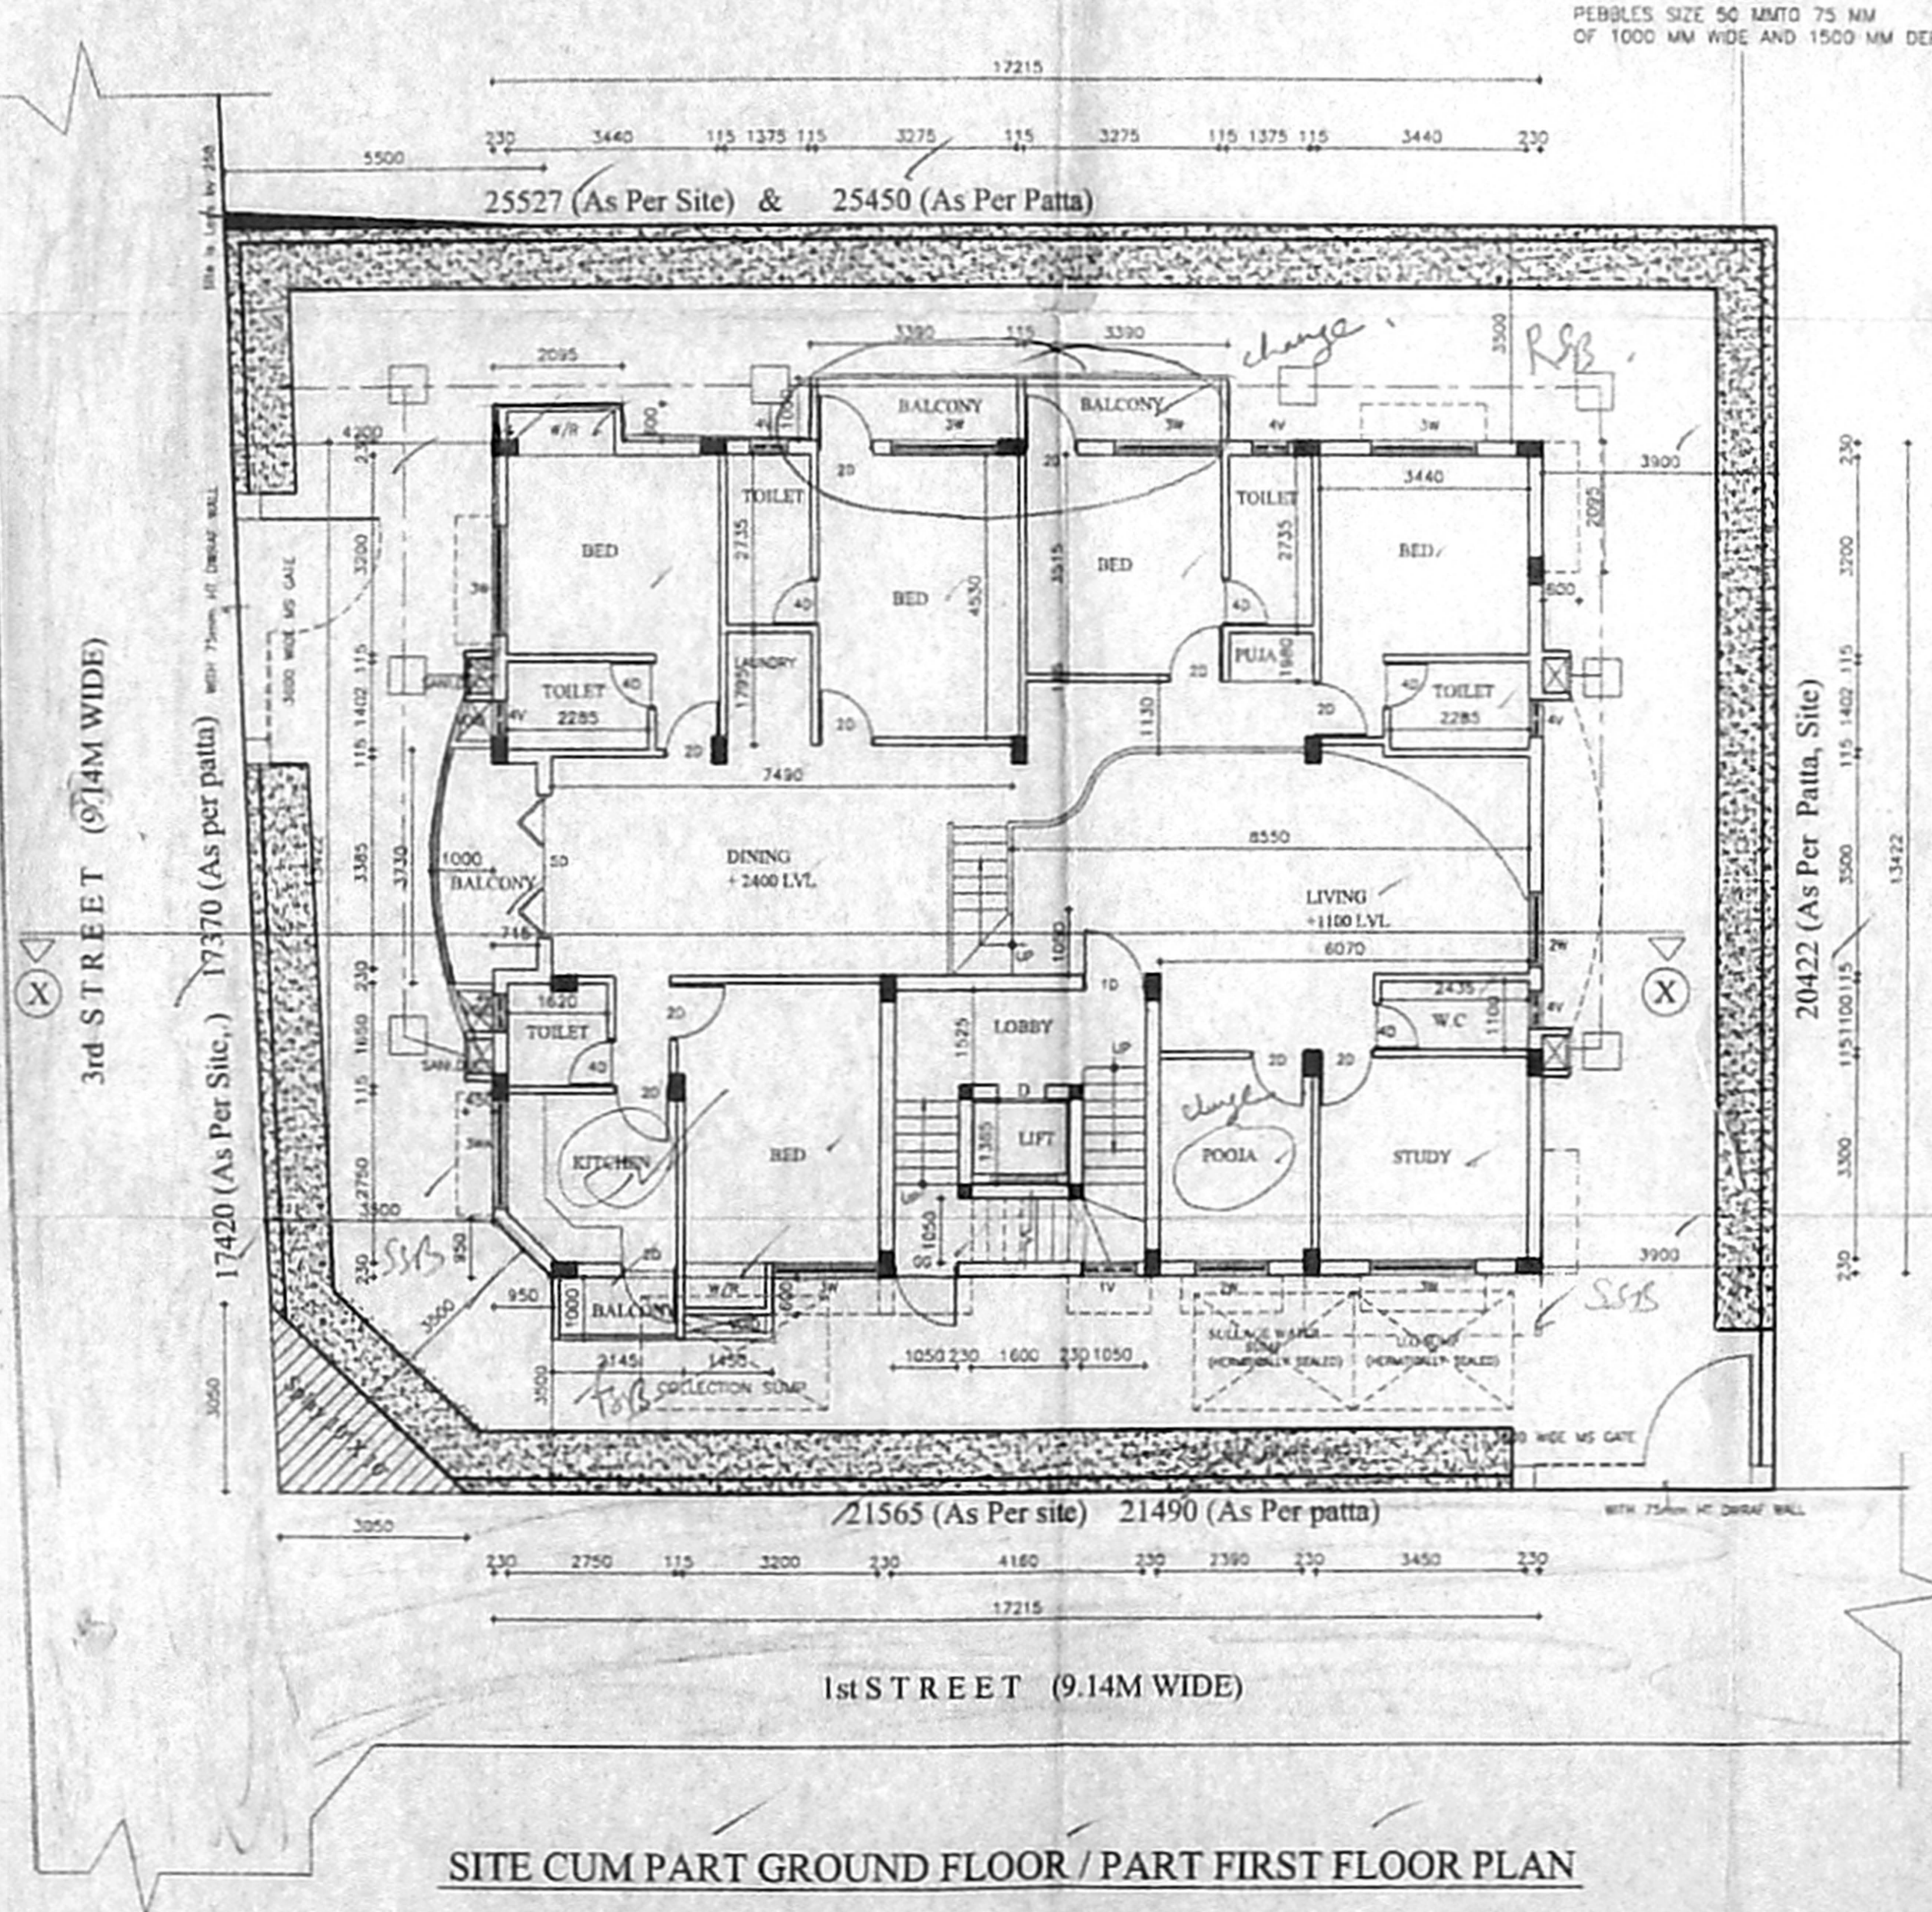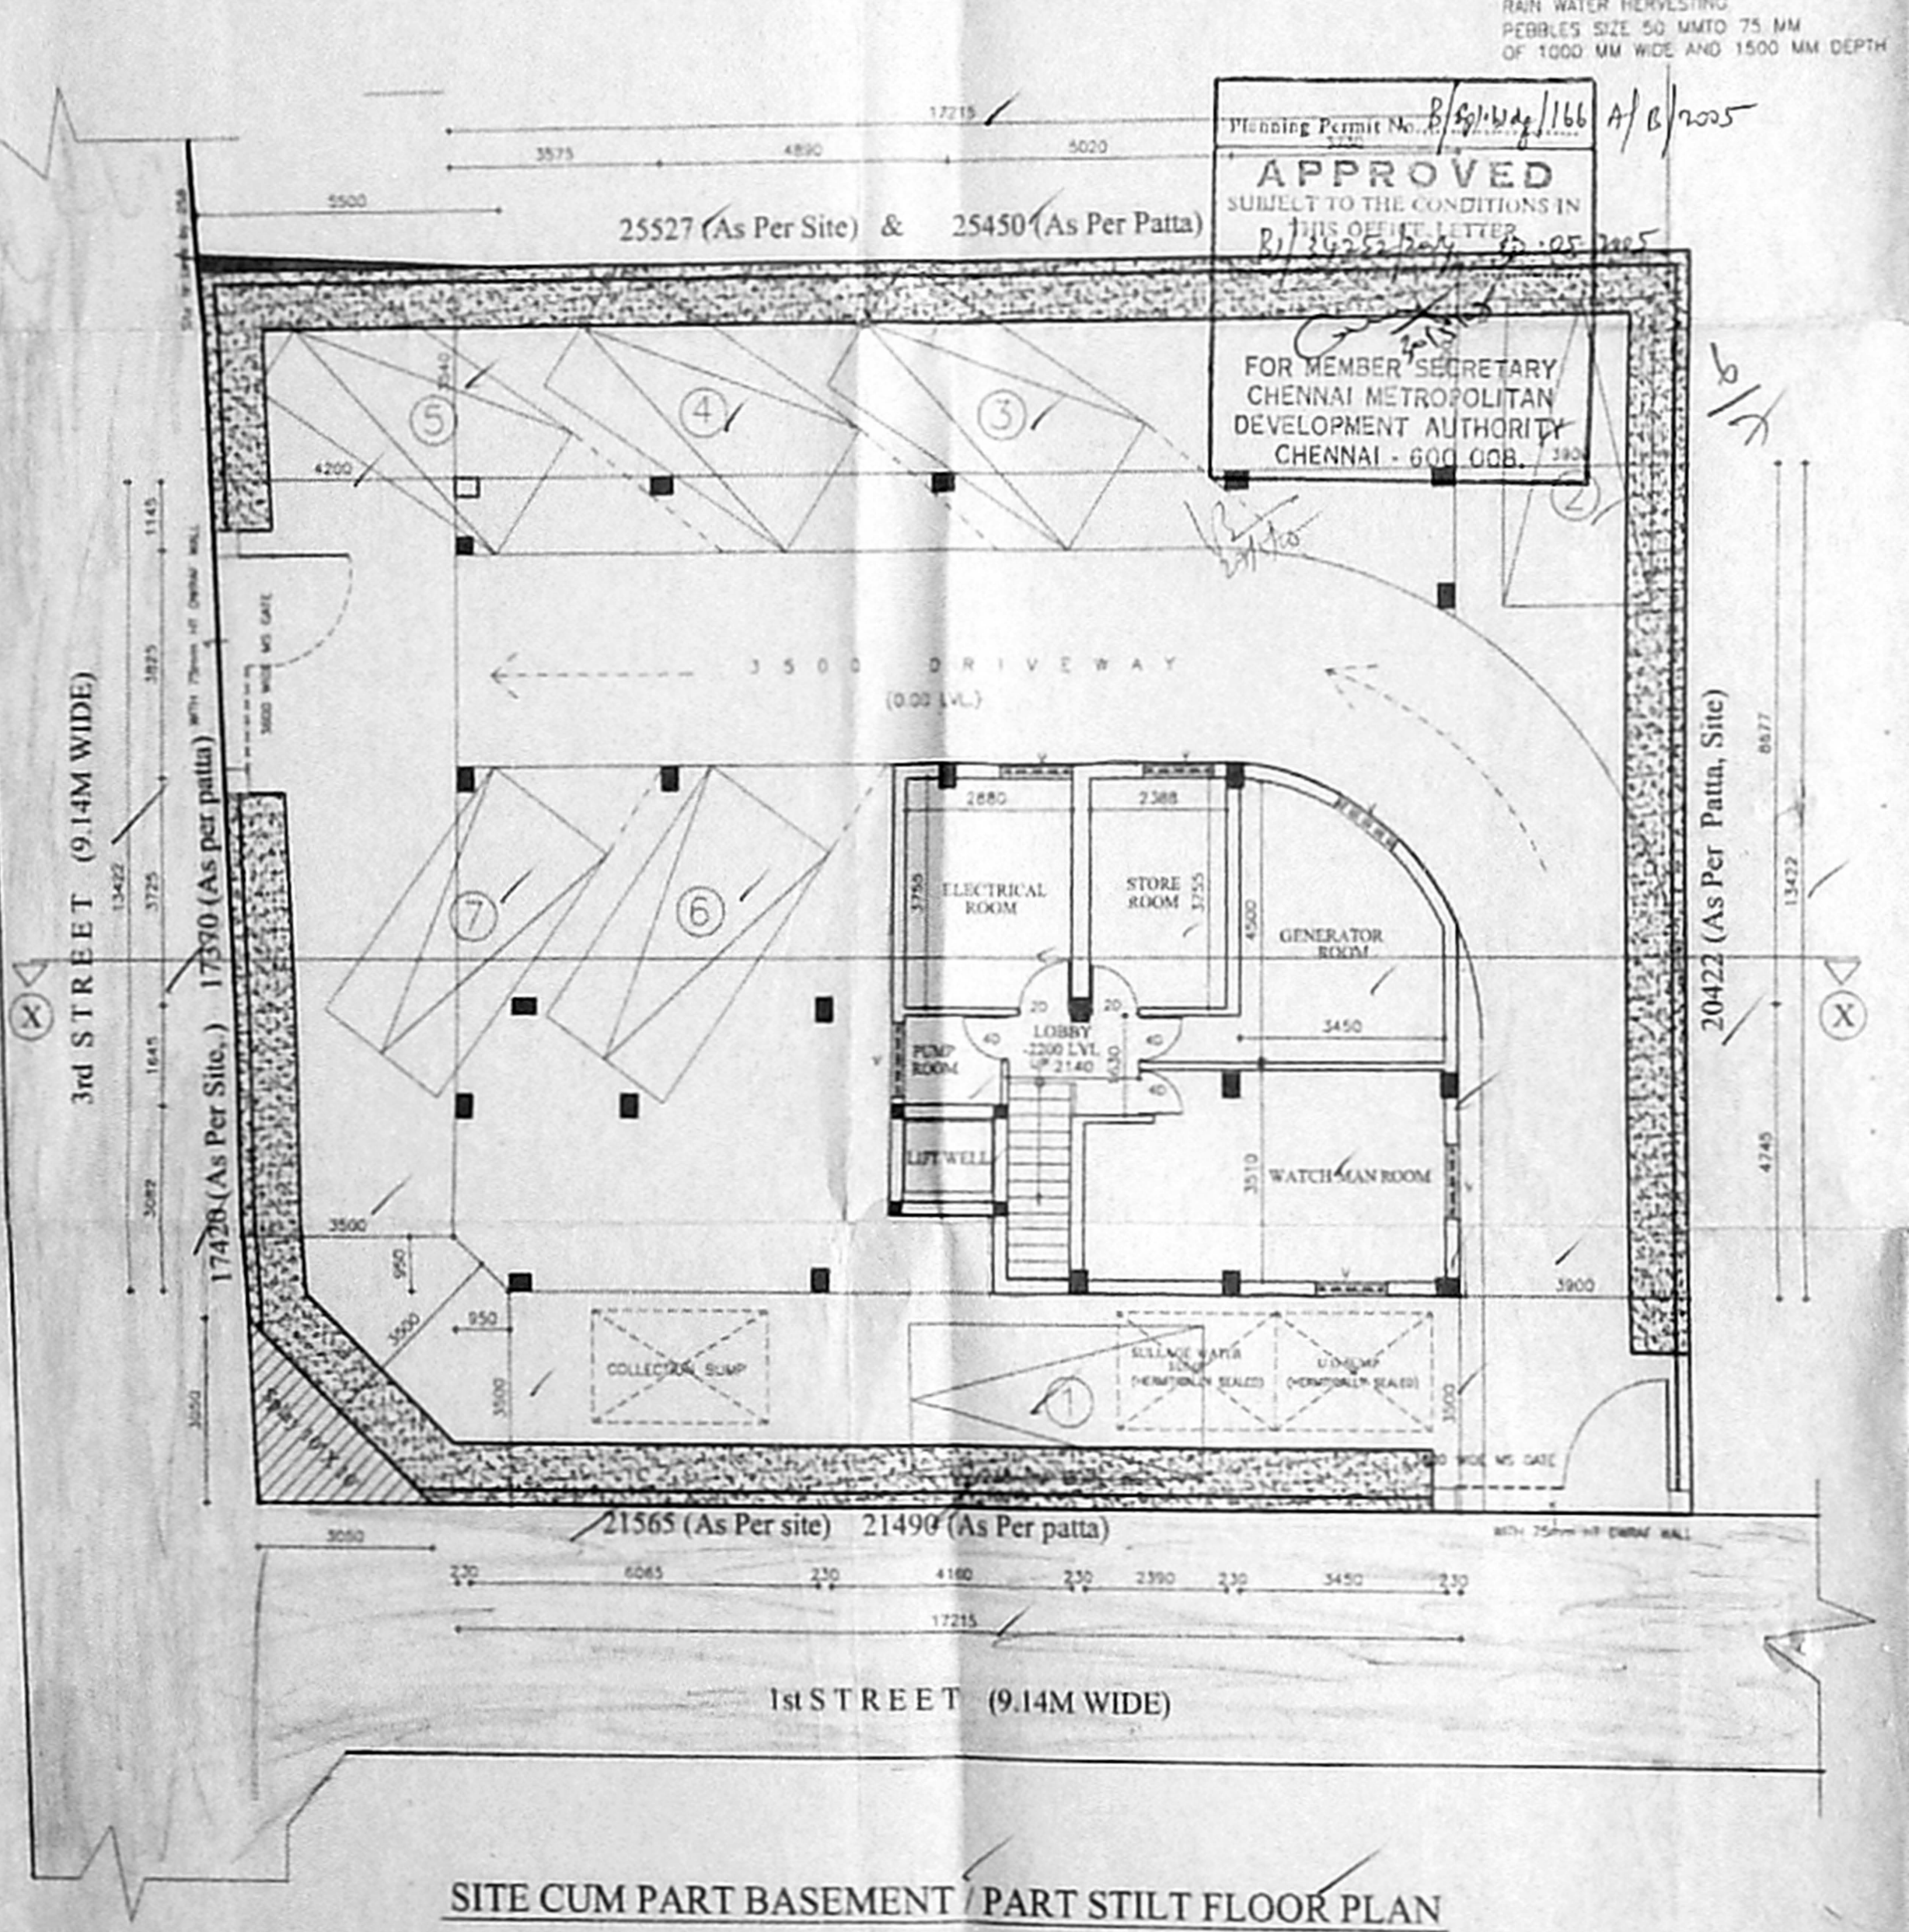


NOTE: ALL DIMENSIONS TO BE CHECKED AT SITE
 * NO DIMENSION TO BE SEALED OFF FROM DRAWINGS. ONLY WRITTEN DIMENSIONS TO BE FOLLOWED
 * IN THE EVENT OF ANY DISCREPANCIES OR DIFFERENCES BETWEEN ARCHITECTURAL DRAWINGS AND STRUCTURAL DRAWINGS OR OTHER ENGINEERING DRAWINGS OR SITE CONDITIONS OR OTHERWISE IMMEDIATE REFERENCE IS TO BE MADE TO THE ARCHITECT FOR CLARIFICATION PRIOR TO EXTENSION OF WORK AT SITE.
 THIS DRAWING AND DESIGN ARE THE SOLE PROPERTY OF M/S CHITRA & SON AND SHALL NOT BE TRADED, COPIED, REPRODUCED, MODIFIED, LENT, OR MADE UNAUTHORIZED USE OF IN ANY OTHER MANNER WITHOUT THE WRITTEN PERMISSION OF THE ARCHITECTS

DATE : 14-05-2004
 DRAWN : A.S
 SHEET : 1 / 2
 SCALE : 1 = 100
 DRG.NO : 10/2930

STYS & FILE NAME: 3rd St - Sanctioned PLAN - CORPORATION.dwg


PROPOSED RESIDENTIAL APARTMENTS FOR
 (POA) MR. A. PERIKARUPAN AT OLD NO.8, 1st STREET,
 AND NEW NO.40, 3rd STREET, ABIRAMPURAM, CHENNAI.
 R.S.NO-363622 (PART) BLOCK NO-72, MYLAPORE DIVISION
 CHENNAI CORPORATION, R.S.NO-3636/52 & 53

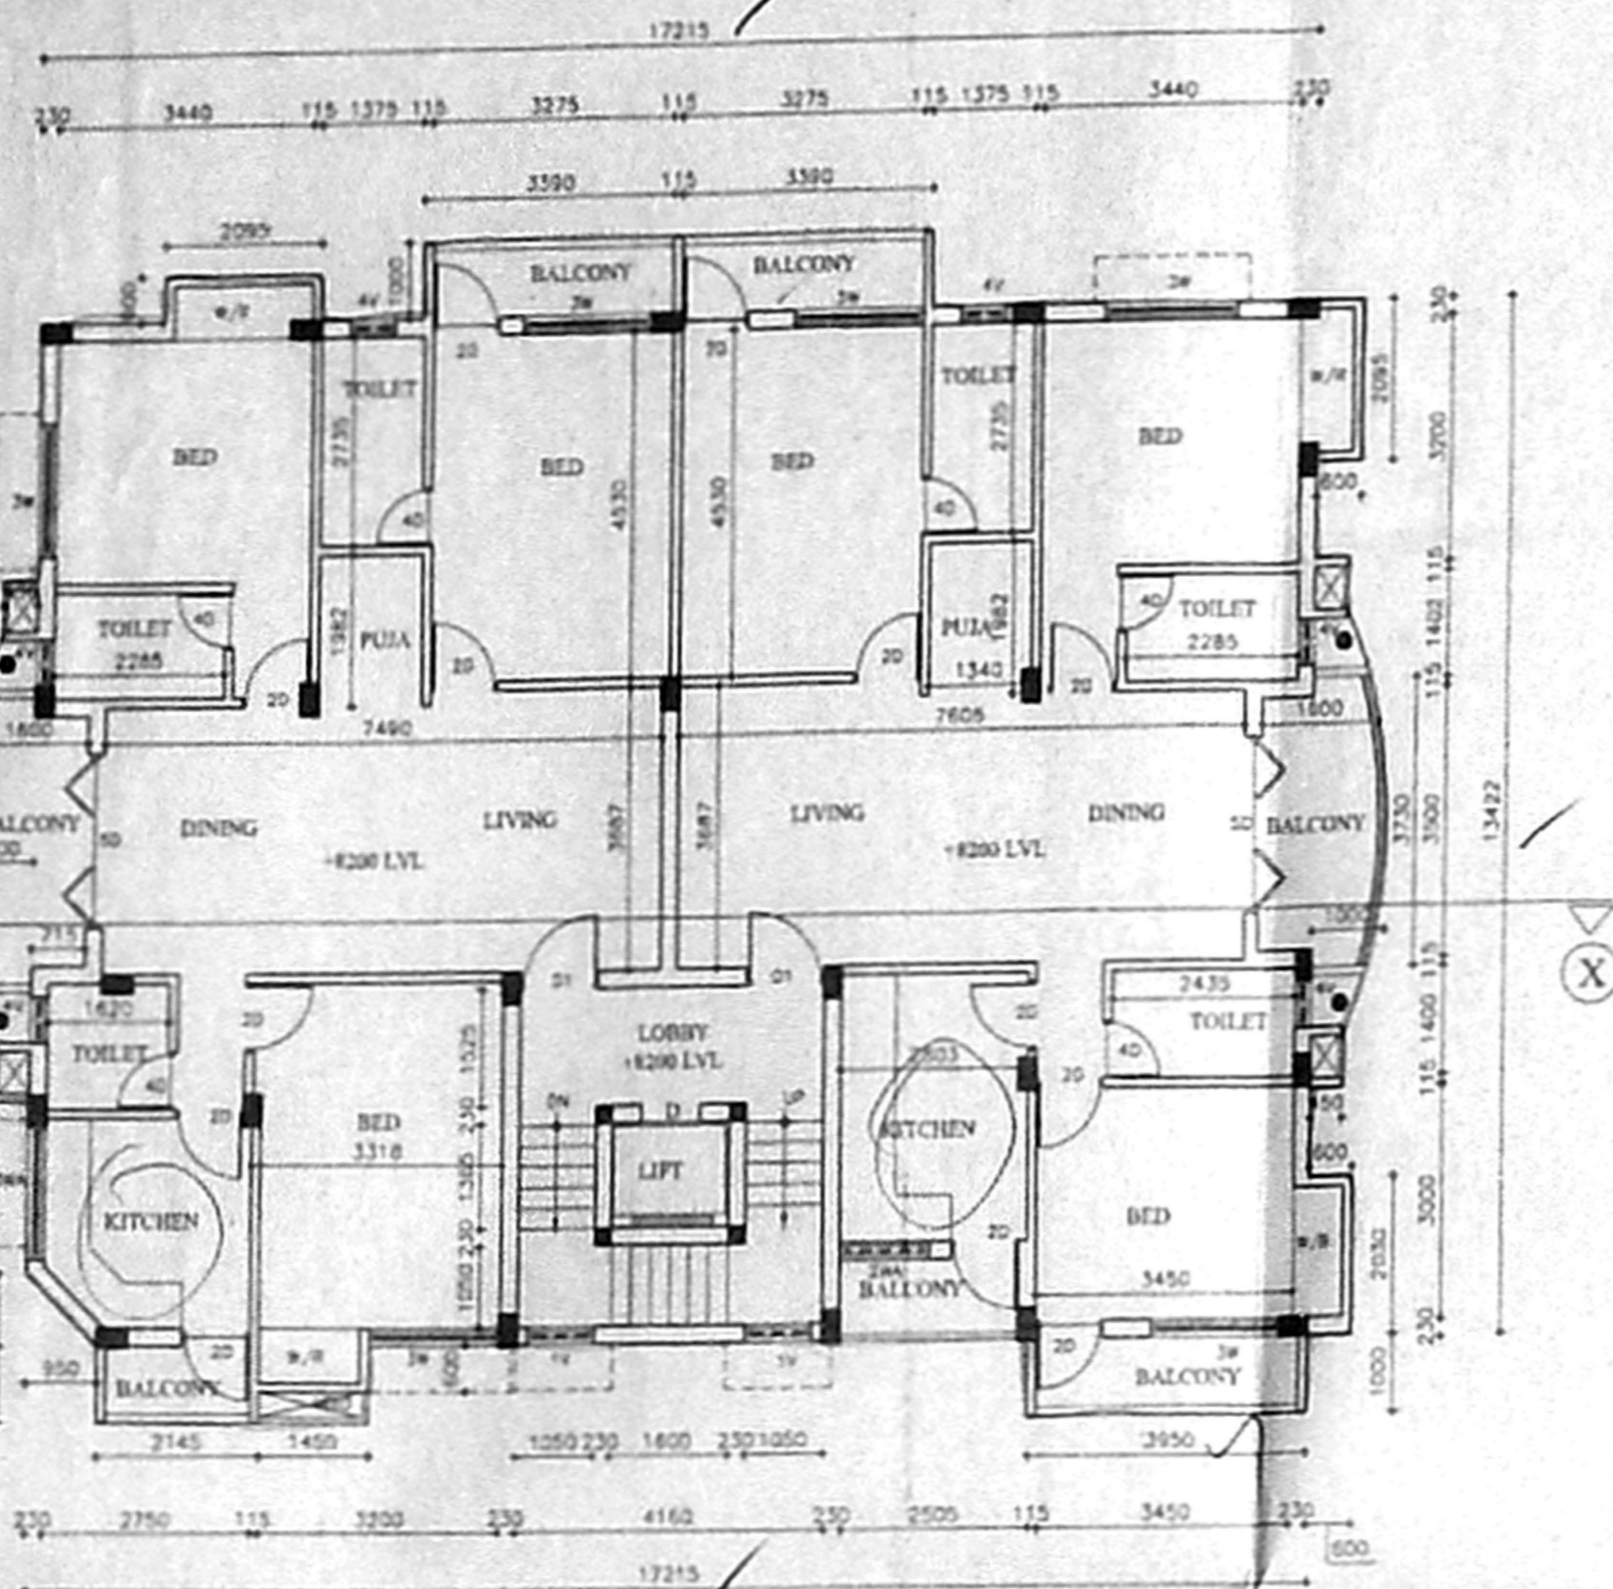


PART 2ND and PART 3RD FLOOR

SCHEDULE OF JOINERY


1D. T.W. FLUSH DOOR	1050X2140
2D. T.W. FLUSH DOOR	900X2140
3D. T.W. FRENCH DOOR	1800 X2140
5D. T.W. FRENCH DOOR	2300X2140
4D. T.W. FLUSH DOOR	750X2140
2W. T.W. GLASS WINDOW	1200X1350
3W. T.W. GLASS WINDOW	1750X1350
4W. T.W. GLASS WINDOW	2300X1350
5W. T.W. GLASS WINDOW	1800X900
2WA. T.W. GLASS BAY WINDOW	1200X900
1V. T.W. GLASS LOU. VENTILATOR	900X926
4V. T.W. TOP HUNG VENTILATOR	600X926
2VA. T.W. TOP HUNG VENTILATOR	900X600
V. T.W. GLASS LOU. VENTILATOR	1200X600
FG. T.W. FIXED GLASS	600X1800

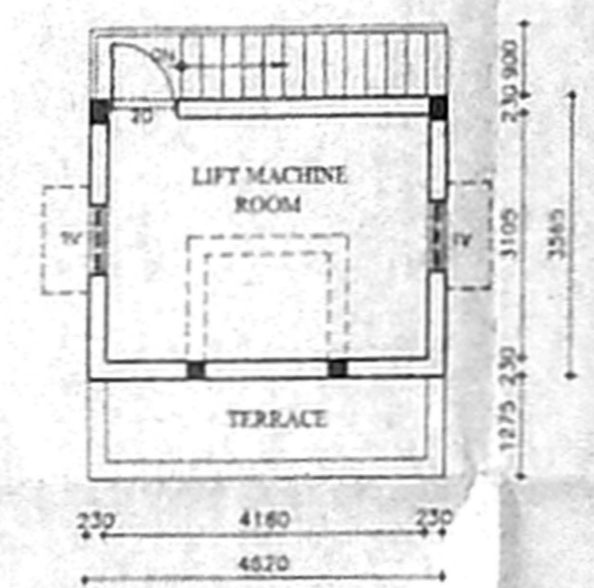

PLAN OF LIFT MACHINE ROOM

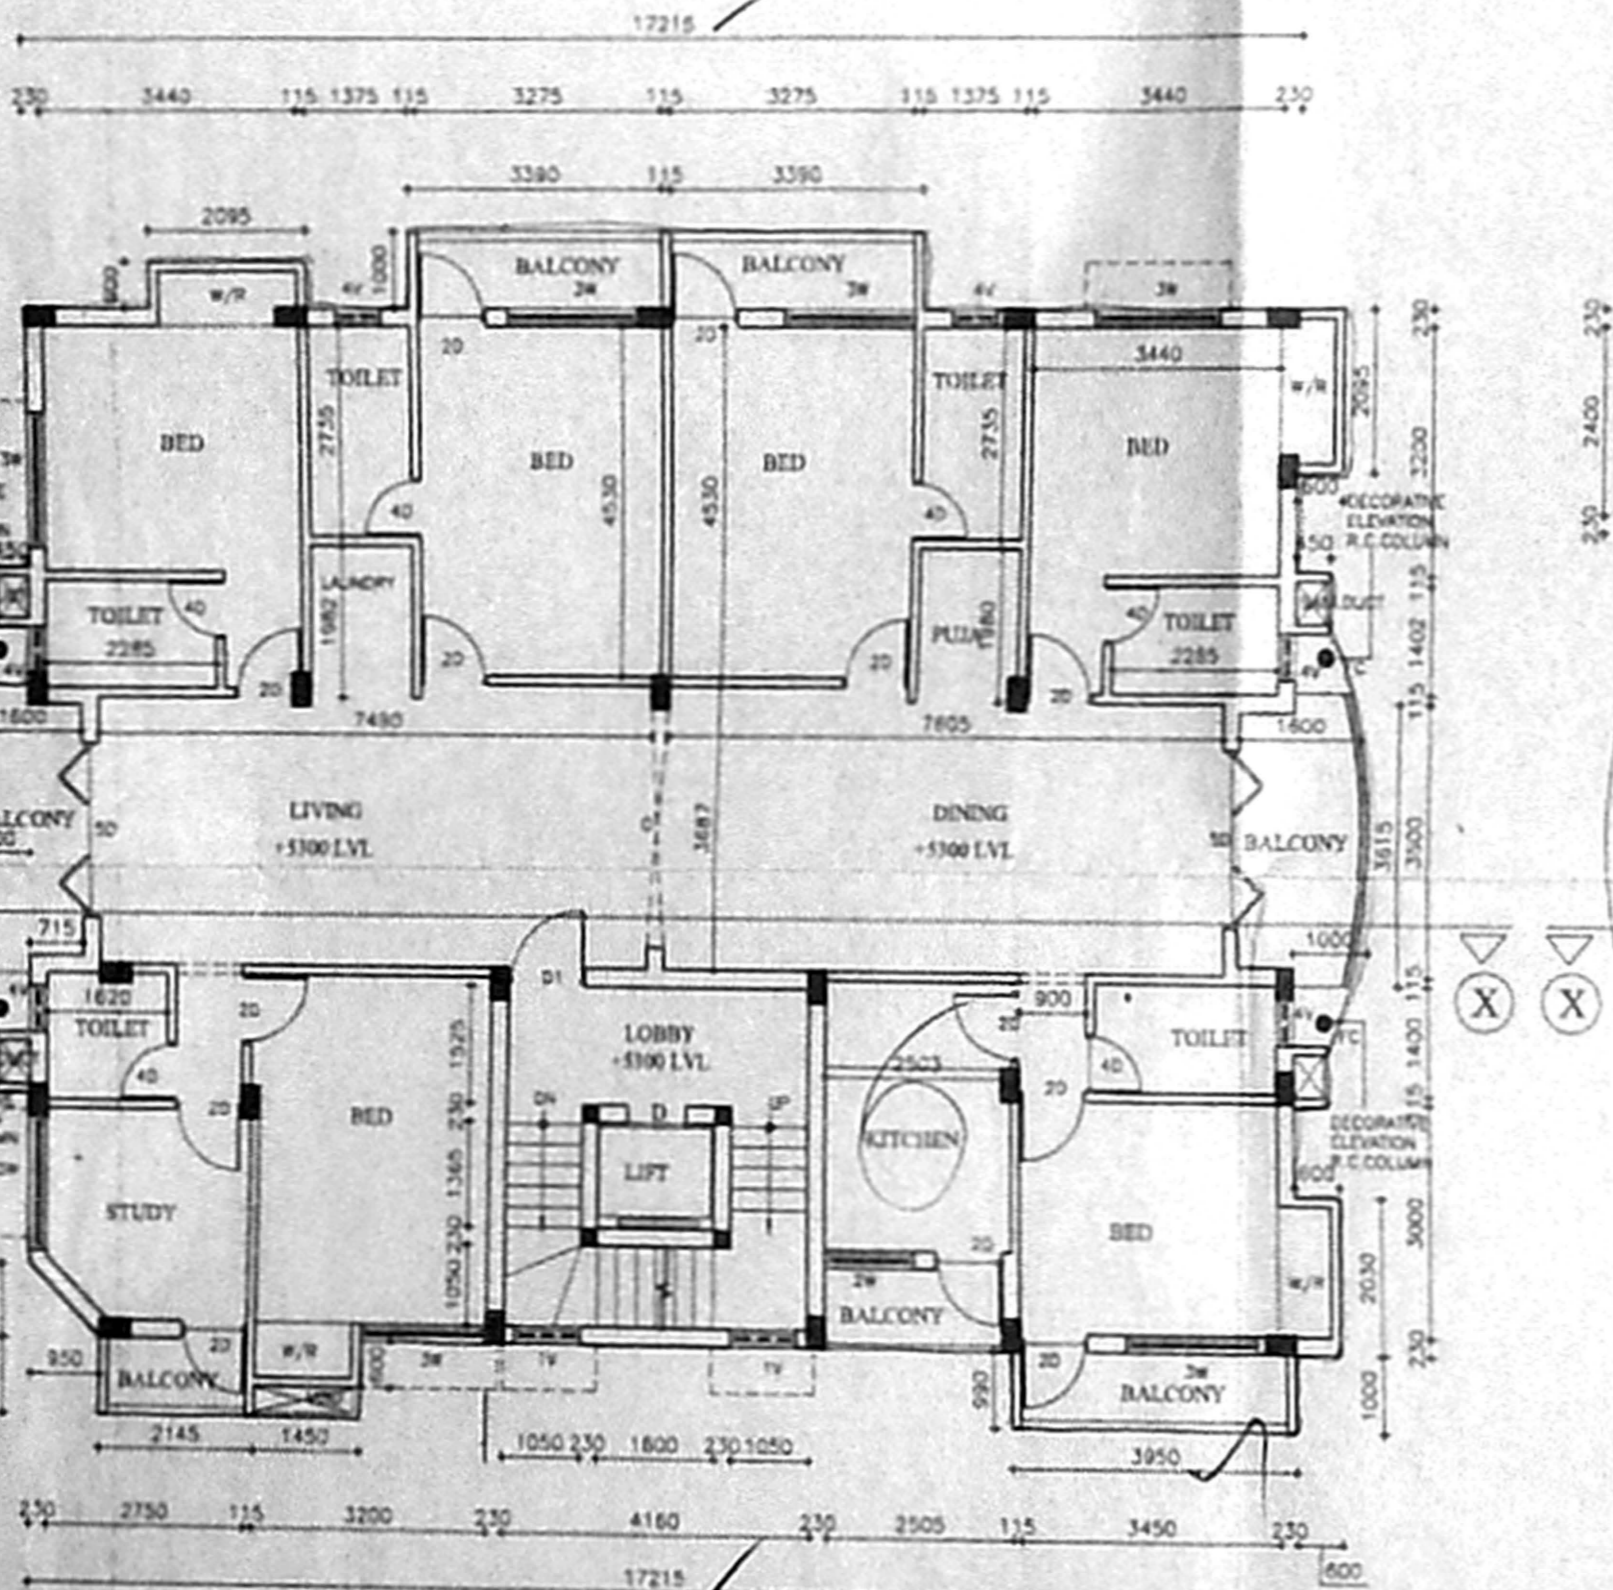


PART 1ST and PART 2ND FLOOR

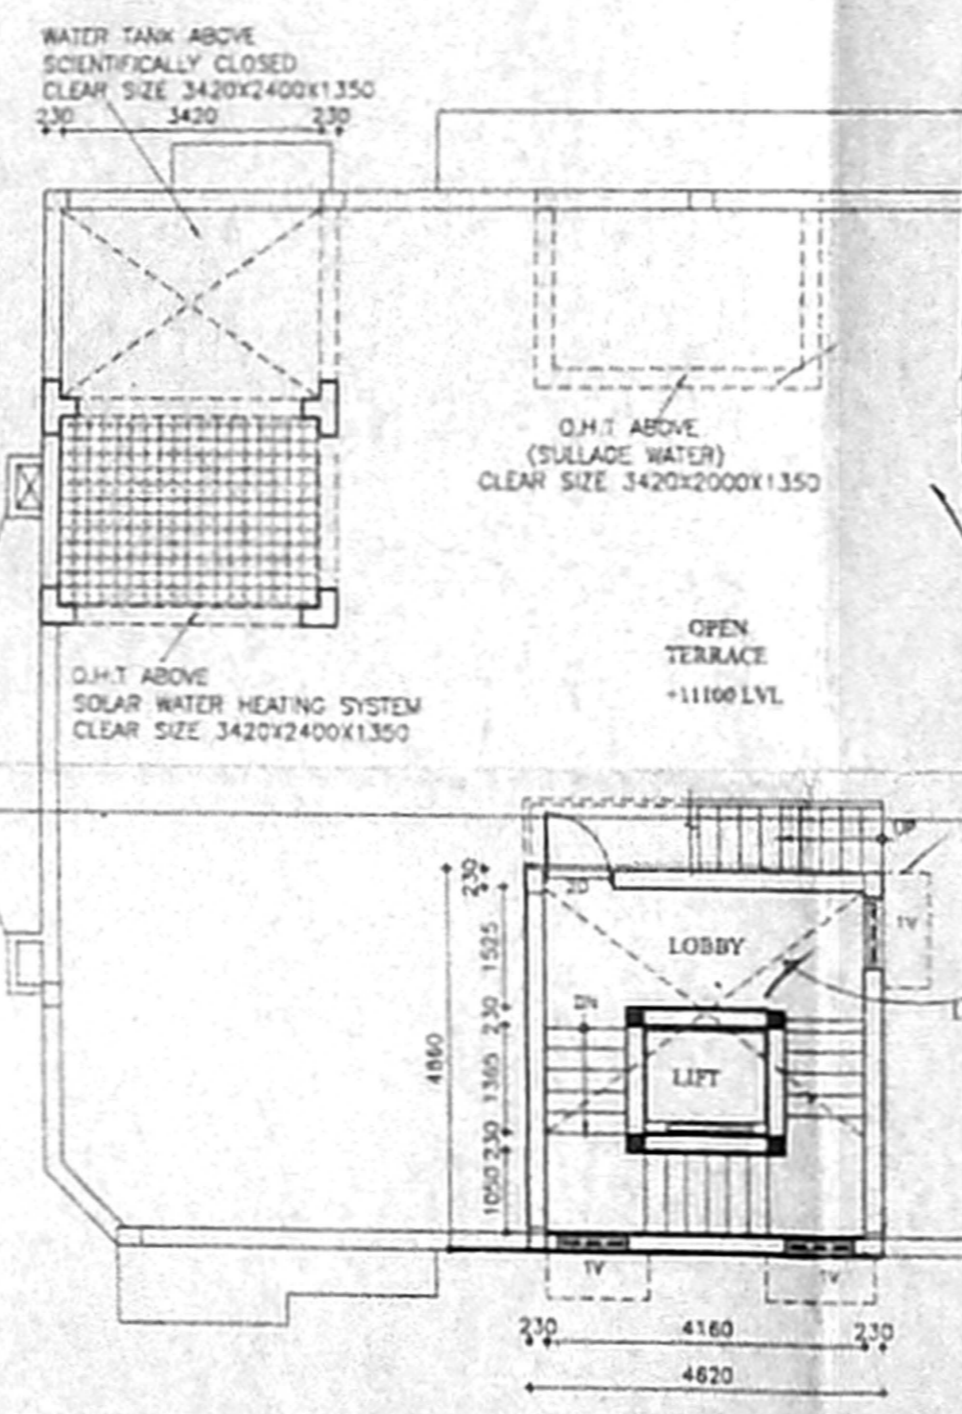


TERRACE FLOOR PLAN

Planning Permit No. B/Spl/146 B/B/2005
APPROVED
 SUBJECT TO THE CONDITIONS IN THIS OFFICE LETTER
 No. B/Spl/252/2005
 FOR MEMBER SECRETARY
 CHENNAI METROPOLITAN
 DEVELOPMENT AUTHORITY
 CHENNAI - 600 008

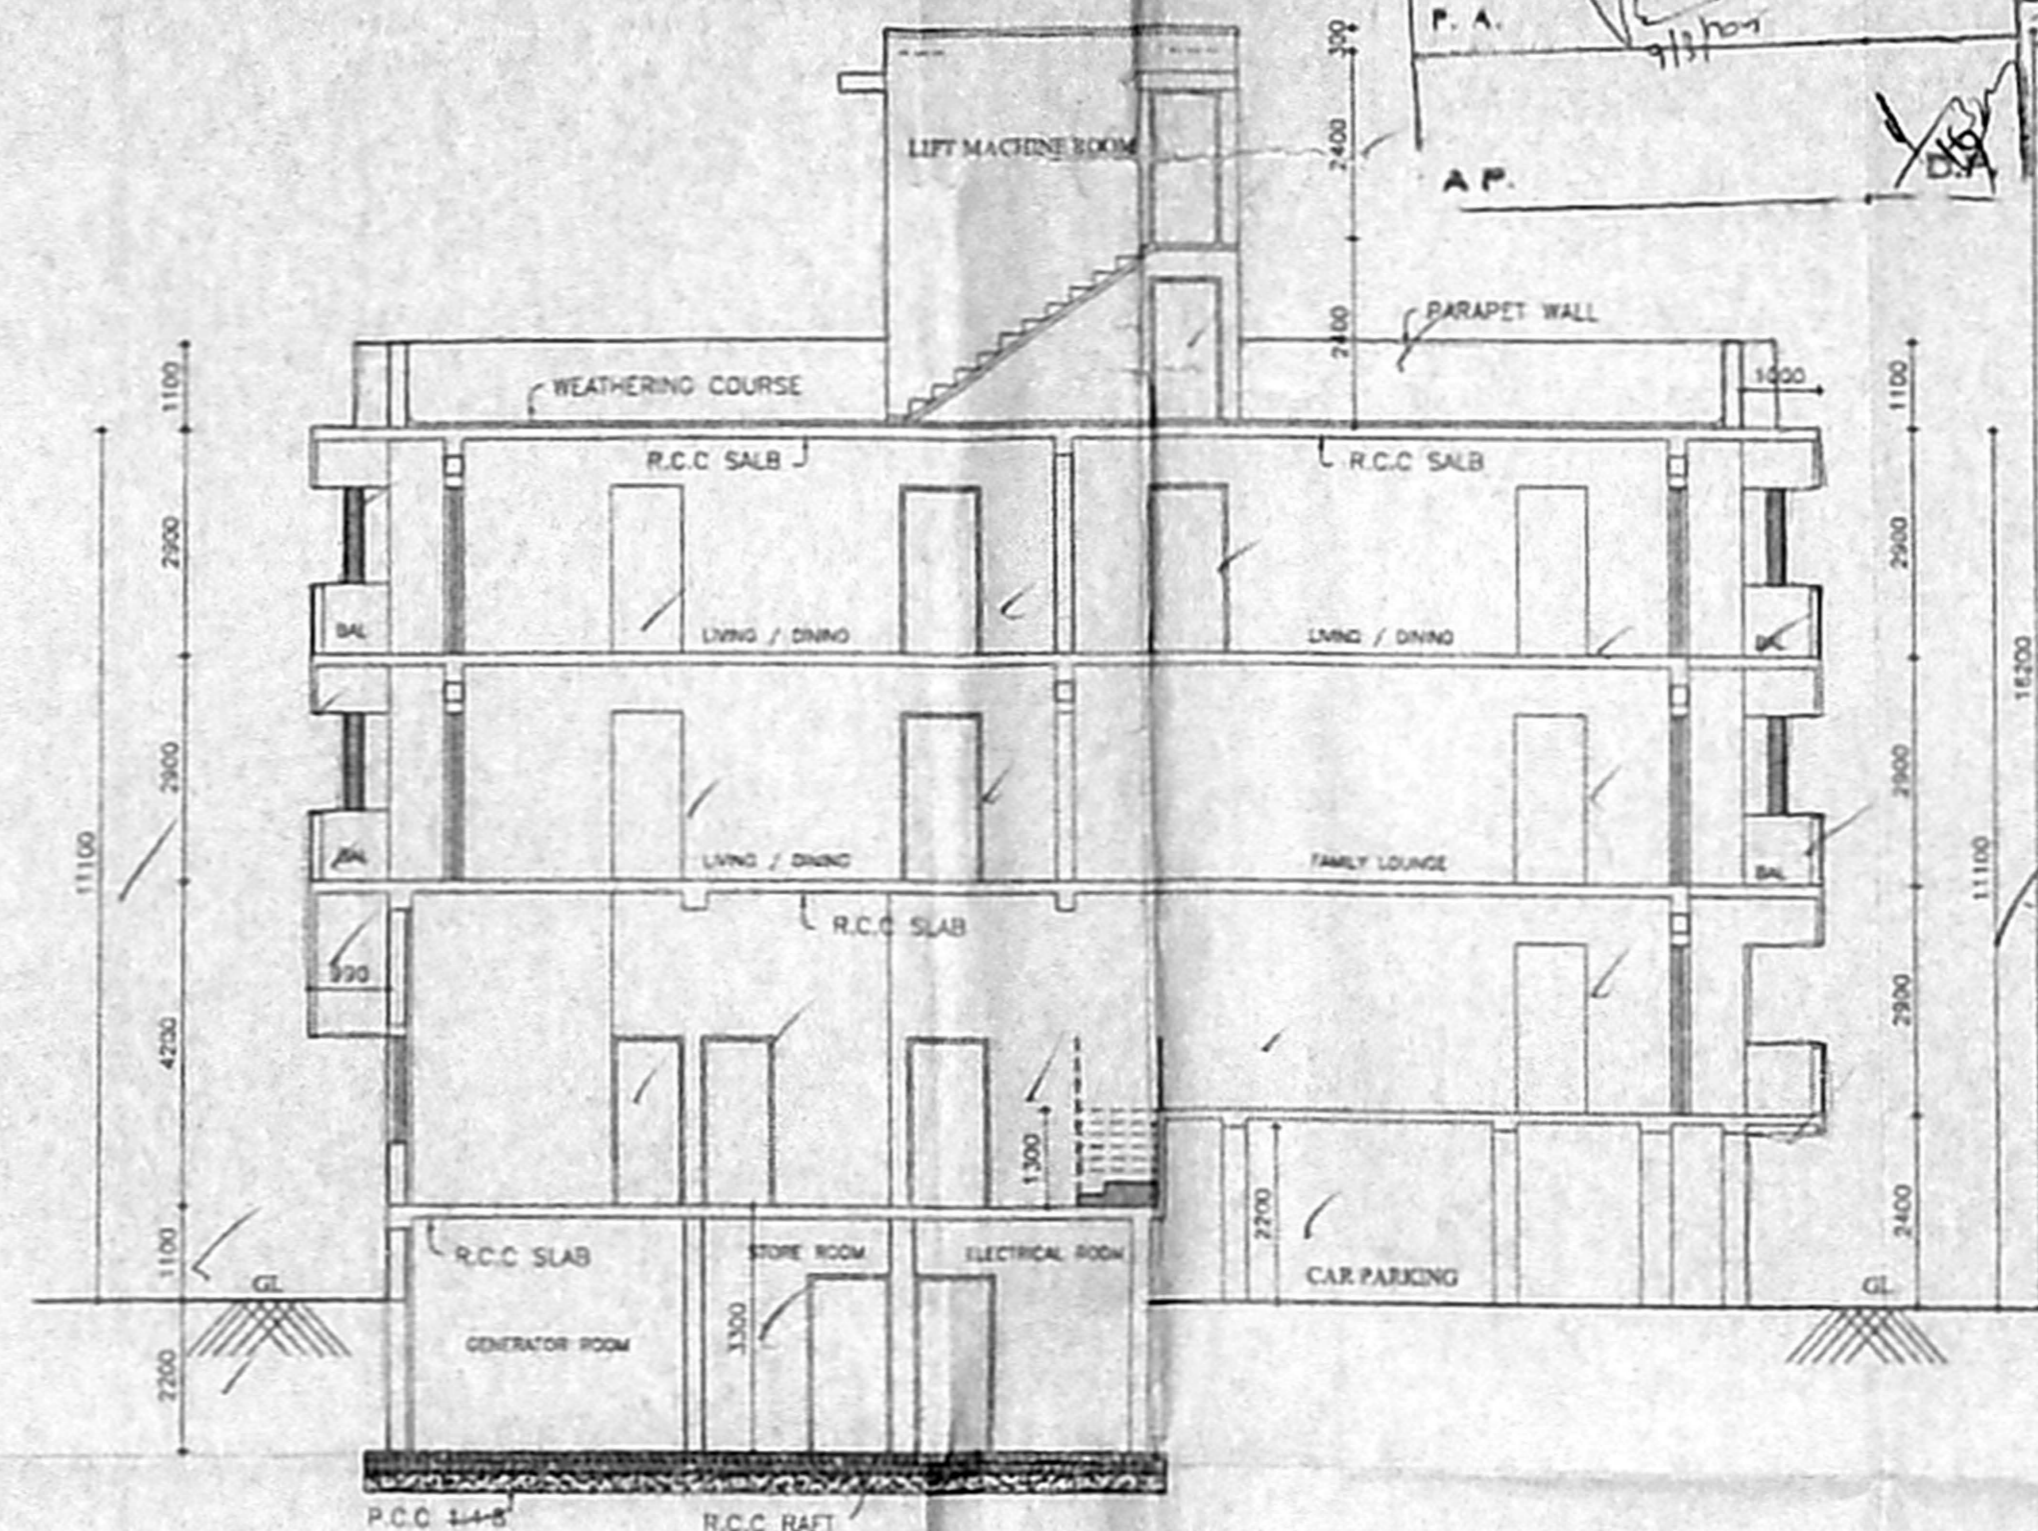

SECTION - XX

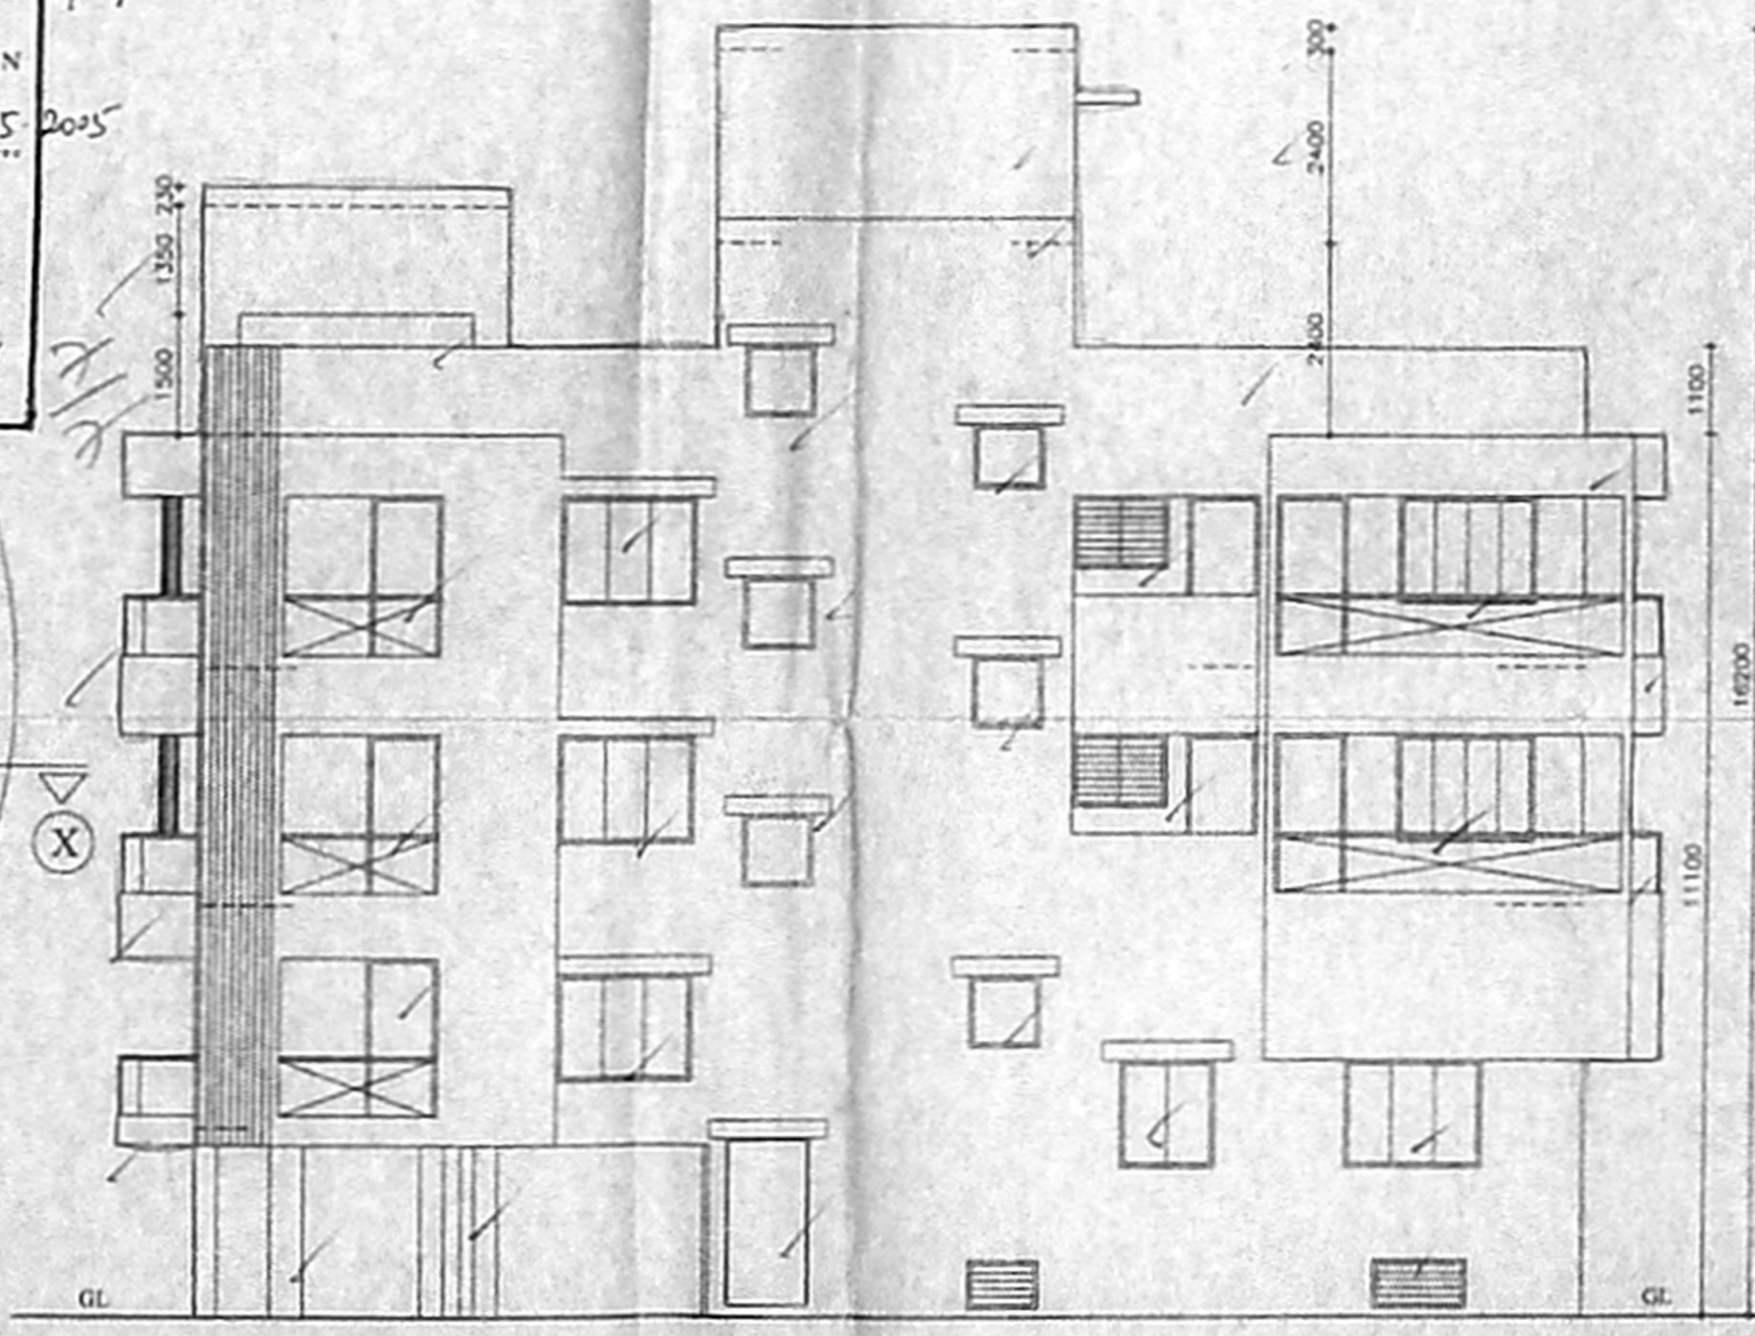

FRONT ELEVATION - FROM EASTERN SIDE (1ST STREET)

CMDA (B) / No. 1
 C No. B/34252/2005
 Asst. Scrutiny P. A.
 N.A. BANJAN NAWANTEL
 ARCHITECTURE SURVEYOR
 COUNCIL REG. NO. CA/90/1317
 CORPORATION OF CHENNAI
 REG. NO. WD/07/166/90
 57, 2nd MAIN ROAD, CHENNAI - 600 085
 PHONE : 5210185
 S.D. OF LICENSED SURVEYOR

NOTE:
 1. DIMENSIONS TO BE CHECKED AT SITE.
 2. NO DIMENSION TO BE SCALED OFF FROM DRAWINGS. ONLY WRITTEN DIMENSIONS TO BE FOLLOWED.
 3. IN THE EVENT OF ANY DISCREPANCIES OF DIFFERENCES BETWEEN ARCHITECTURAL DRAWINGS AND STRUCTURAL DRAWINGS OR OTHER ENGINEERING DRAWINGS OR SITE CONDITIONS OR OTHERWISE IMMEDIATE REFERENCE IS TO BE MADE TO THE ARCHITECT FOR CLARIFICATION PRIOR TO EXECUTION OF WORK AT SITE.
 4. THIS DRAWING AND SPECIFICATIONS ARE THE SOLE PROPERTY OF M/S. CHITRA A. SIN AND SHALL NOT BE TRACED, COPIED, REPRODUCED, MODED, LENT, OR MADE UNAUTHORIZED USE OF IN ANY OTHER MANNER WITHOUT THE WRITTEN PRIOR CONSENT OF THE ARCHITECTS.

DATE: 14-05-2004
 DRAWN: A.S.
 SHEET: 2 / 2
 SCALE: 1 = 100
 DRG. NO.: 10/2830
 S.D. & FILE NAME: 34 51 - Section XX PLAN - CORPORATION-09

TITLE
 PROPOSED RESIDENTIAL APARTMENTS FOR
 (POA) MR. A. PERIKARUPPAN AT OLD NO.8, 1ST STREET,
 AND NEW NO.40, 3rd STREET, ABIRAMPURAM, CHENNAI.
 R.S. NO-363022 (PART) BLOCK NO-72, MYLAPORE DIVISION
 CHENNAI CORPORATION, R.S. NO-3636/52 & 53