




FRONT ELEVATION

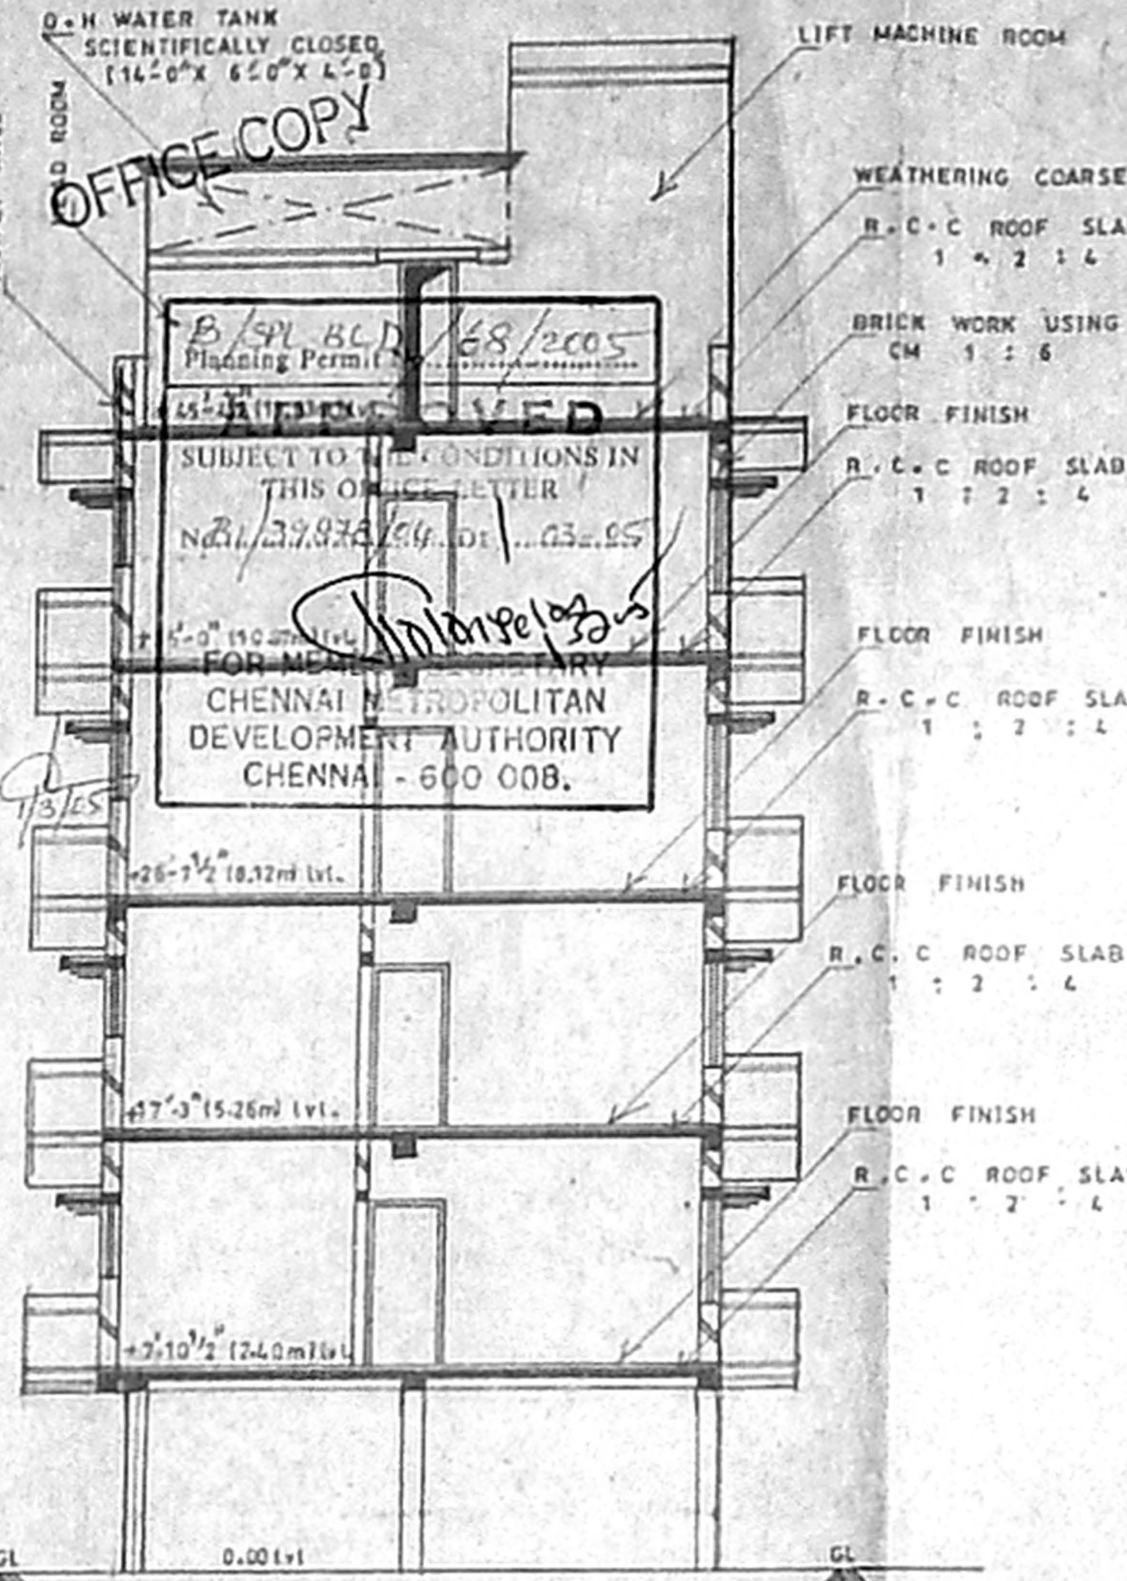


SECTION ON XY

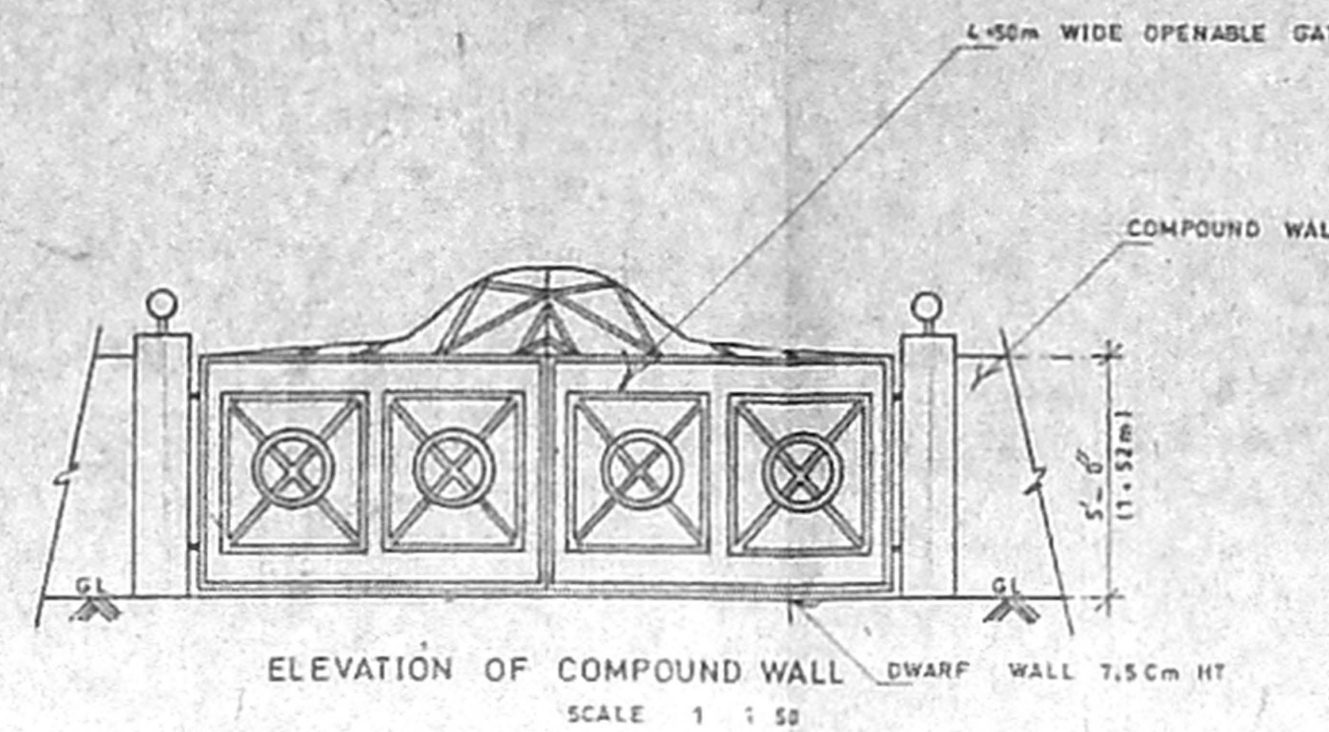


ELEVATION OF COMPOUND WALL
SCALE 1 : 50

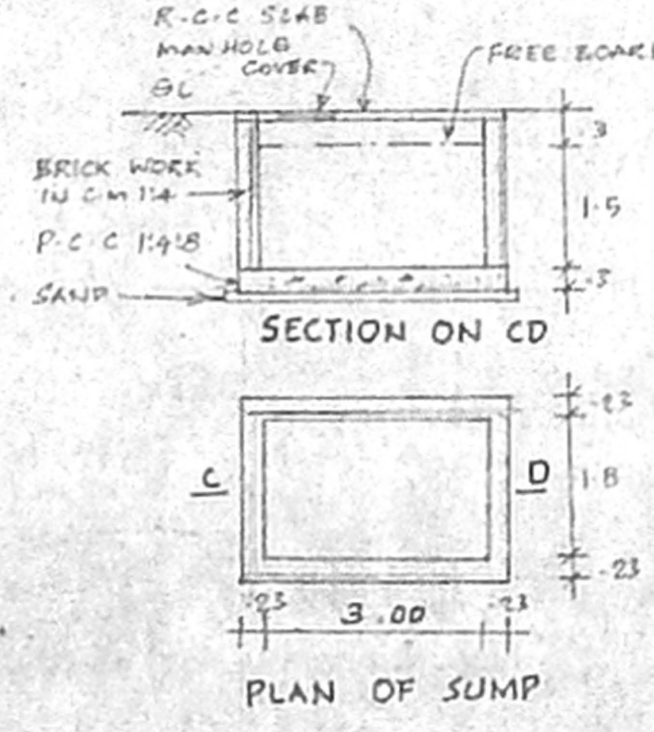


SECTION ON CD
PLAN OF SUMP

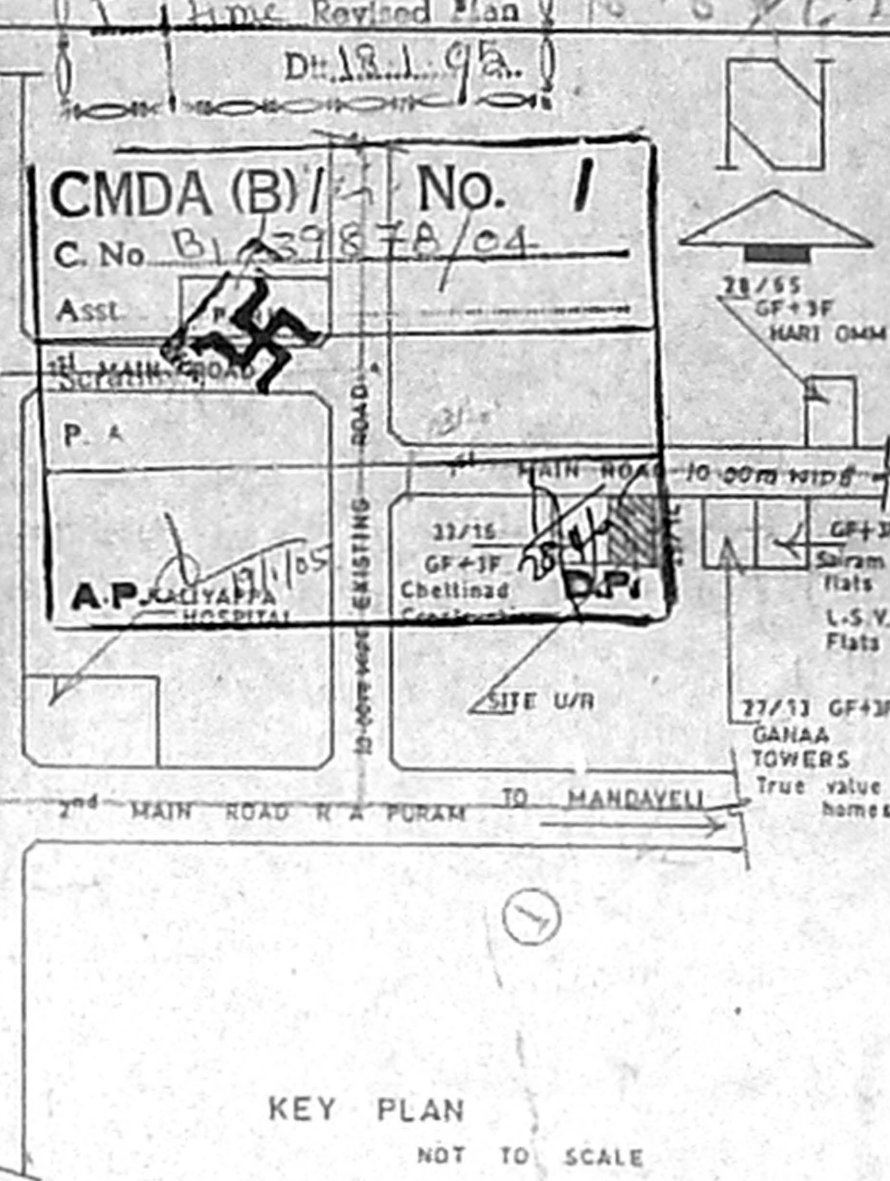


KEY PLAN
NOT TO SCALE

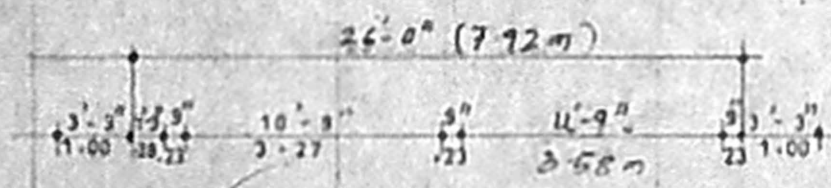


SITE CUM STILL FLOOR PLAN

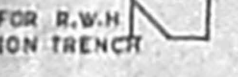


PENDELED FOR R.W.M PERCOLATION TRENCH

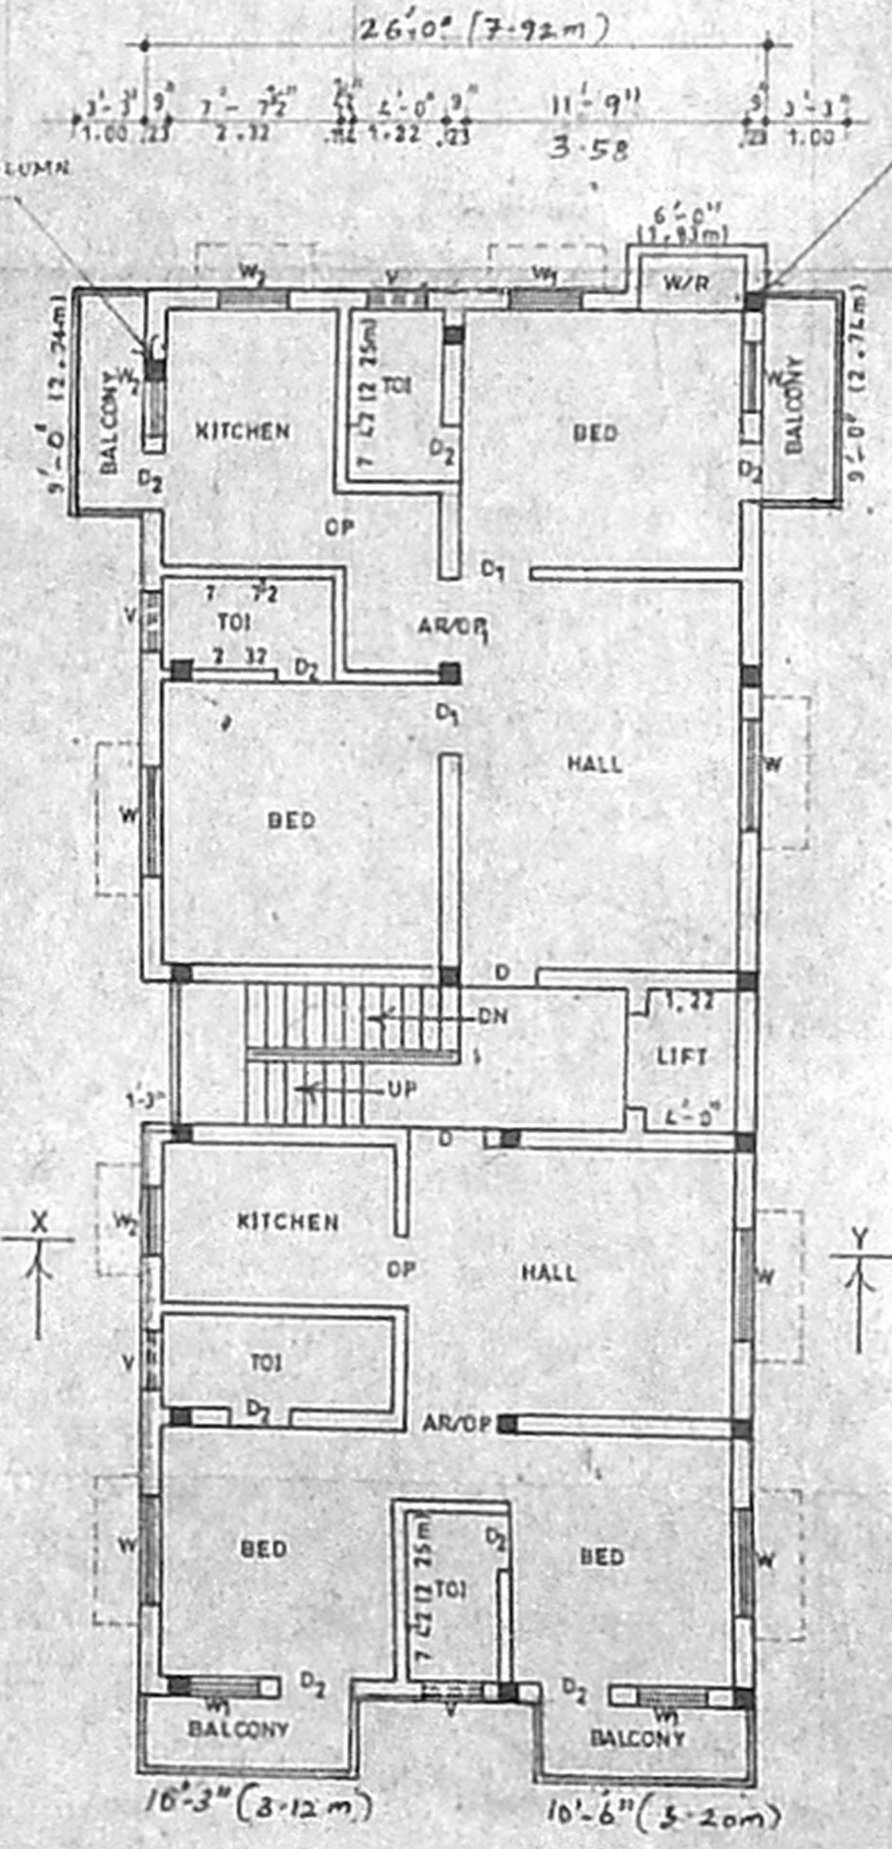


TYPICAL FLOOR PLAN
FIRST / SECOND / THIRD / FOURTH FLOOR PLAN

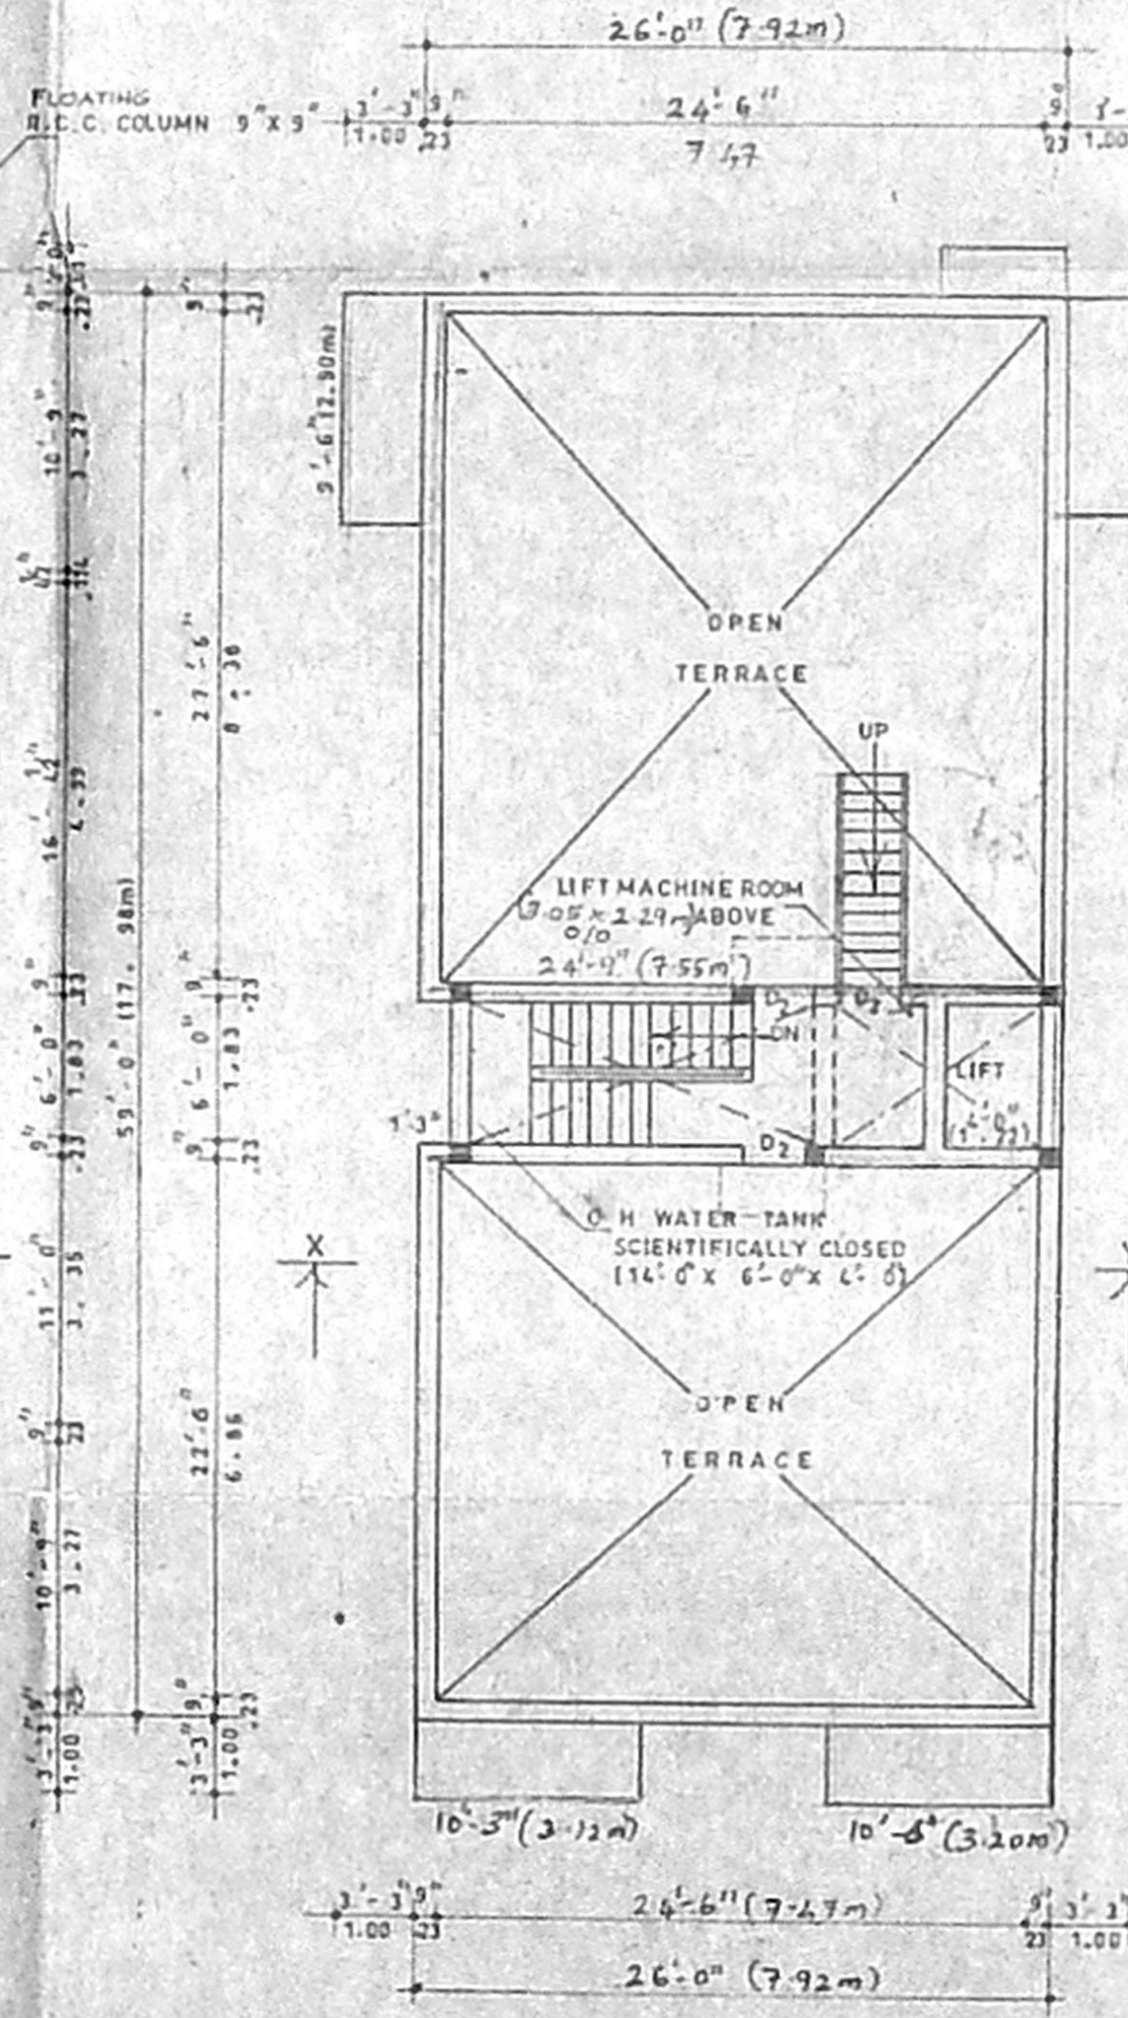

TERRACE FLOOR PLAN

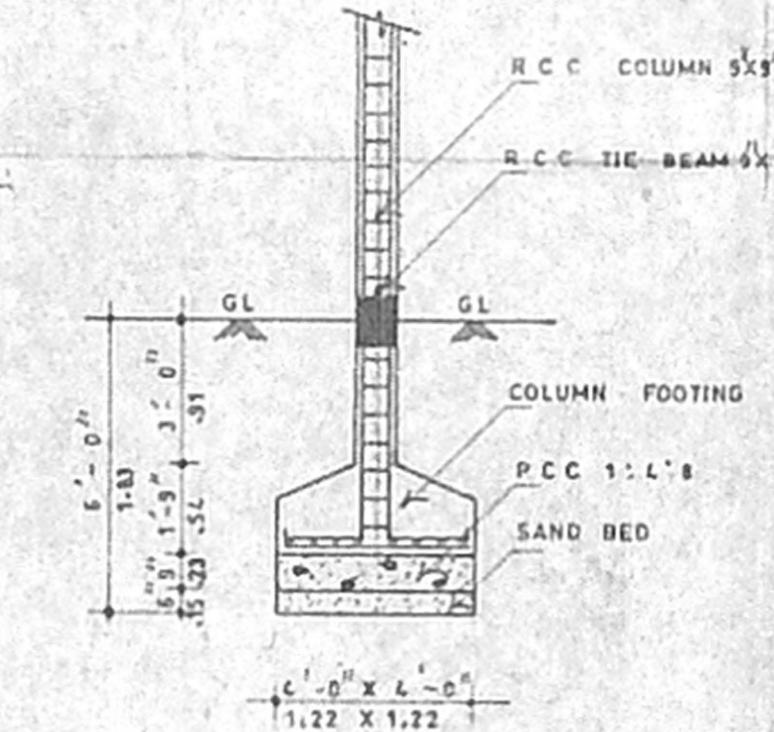

FOUNDATION DETAILS
SCALE 1 : 50

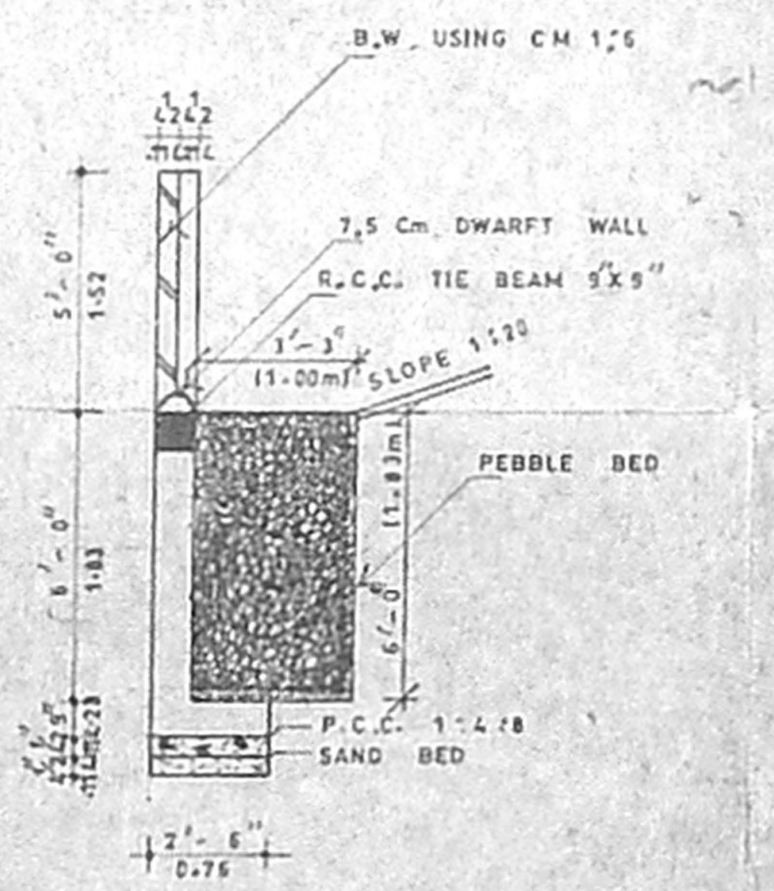

SEC. OF COMPOUND WALL DETAILS
WITH RAIN WATER HARVESTING
PERCOLATION TRENCH
SCALE 1 : 50

PLAN SHOWING THE PROPOSED CONSTRUCTION, OF RESIDENTIAL BUILDING AT DOOR NO. OLD 31, NEW 15, 1st MAIN ROAD, R.A. PURAM, BLOCK NO.88, R.S. NOS. 3989/6 & 3973/18, MYLAPORE VILLAGE, CHENNAI - 600 028.

SCALE 1 : 100

EXTENT	1. TOTAL PLOT AREA (AS ON SITE)	2. PRO-STILT NON F.S.I. AREA	3. PRO-GROUND FLOOR AREA	4. PRO-FIRST FLOOR AREA	5. PRO-SECOND FLOOR AREA	6. PRO-THIRD FLOOR AREA	7. PRO-FOURTH FLOOR AREA	8. TOTAL FLOOR AREA (F.S.I.)	9. PLOT COVERAGE	10. F.S.I.
1.	4604.00	427.36	1386.00	128.76	17.25	154.68	154.68	154.68	154.68	1.49

JOINERY	1. DOOR	2. DO	3. DO	4. ARCH OPENING	5. DO	6. OPENING	7. WINDOW	8. DO	9. DO	10. VENTILATOR
1.	D	3	3	3	1	1	4	3	3	2
2.	D ₁	3	0	0	0	0	4	0	0	0
3.	D ₂	2	0	0	0	0	4	0	0	0
4.	AR/OP	4	0	0	0	0	0	0	0	0
5.	DO	1	1	1	1	1	0	0	0	0
6.	OP	3	0	0	0	0	0	0	0	0
7.	W	4	4	4	4	4	0	0	0	0
8.	DD	3	0	0	0	0	4	0	0	0
9.	DD	3	0	0	0	0	4	0	0	0
10.	V	2	0	0	0	0	0	0	0	0

DRAWN BY
R. Suresh Kumar p.c.c.

COLOUR INDEX	BOUNDARY LINE	PRO. CONSTRUCTION	ROAD
(Symbol)	BOUNDARY LINE	PRO. CONSTRUCTION	ROAD

Owner / POWER OF ATTORNEY
S. Athiyarajan

S. ATHIYARAJAN, B.E.,
Class 1, Licensed Surveyor No. 192
Cooperation of Chennai
5, Nallamuri Street, T. Nagar,
Chennai - 17 Phone: 2815 6524
Mobile 31034440

Licensed Surveyor

STAIRCASE DETAILS

WIDE	3' - 0"
TREAD	0' - 10"
RAISE	0' - 7"