


Revised Plan
Dt: 11/11/2004

CMDA (B) No. 1
C. No. B/4420/2004
Asst. *V. 24/12/04*
S. No. *V. 24/12/04*
A.P. *V. 24/12/04*

NARAYAN NARAYAN
BLACKALLA, M.C.A.
ARCHITECT, LICENSED SURVEYOR
REG. NO. CA/001527
CORPORATION OF CHENNAI
REG. NO. WD/1000690
6,14th CROSS ST., CHENNAI-60.
PHONE: 52101885
SIC OF LICENSED SURVEYOR

OFFICE COPY


Planning Permit No. B/SP/1169 B/8/2004
APPROVED
SUBJECT TO THE CONDITIONS IN THIS OFFICE LETTER.
No. B/4420/2004 Date: 04.2004
FOR MEMBER SECRETARY, CHENNAI METROPOLITAN DEVELOPMENT AUTHORITY, CHENNAI-600 008.

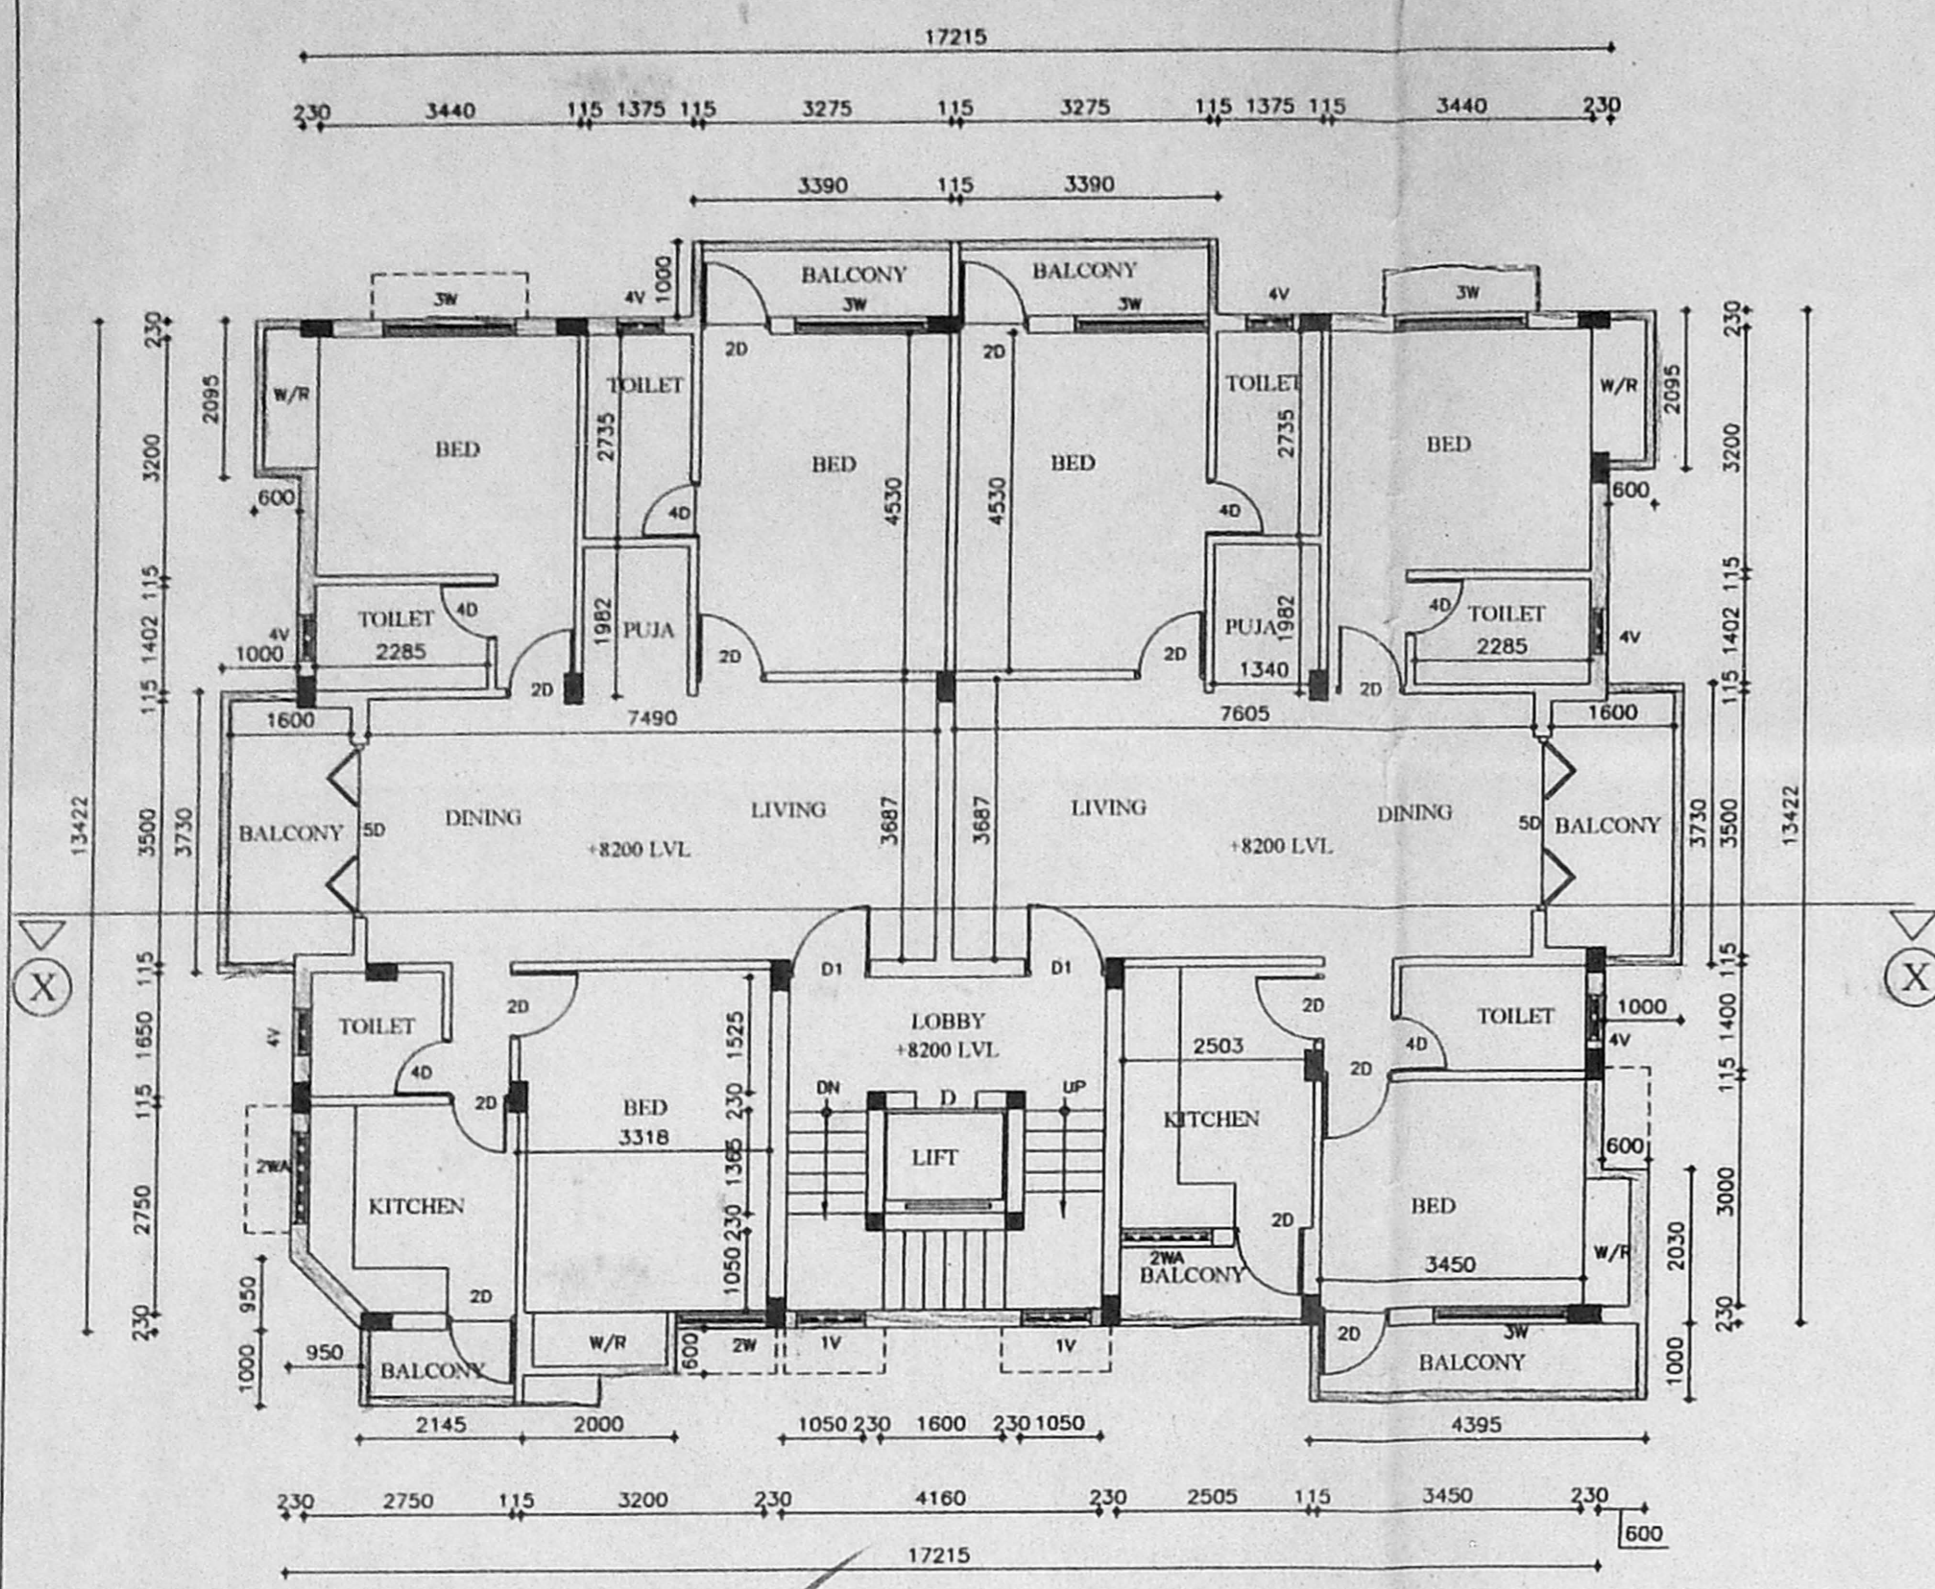


PART 2ND and PART 3RD FLOOR

SCHEDULE OF JOINERY


1D. T.W. FLUSH DOOR	1050X2140
2D. T.W. FLUSH DOOR	900X2140
3D. T.W. FRENCH DOOR	1800 X2140
5D. T.W. FRENCH DOOR	2300X2140
4D. T.W. FLUSH DOOR	750X2140
2W. T.W. GLASS WINDOW	1200X1350
3W. T.W. GLASS WINDOW	1750X1350
4W. T.W. GLASS WINDOW	2300X1350
5W. T.W. GLASS WINDOW	1800X900
2WA. T.W. GLASS BAY WINDOW	1200X900
1V. T.W. GLASS LOU. VENTILATOR	900X926
4V. T.W. TOP HUNG VENTILATOR	600X926
2VA. T.W. TOP HUNG VENTILATOR	900X600
V. T.W. GLASS LOU. VENTILATOR	1200X600
FG. T.W. FIXED GLASS	600X1800

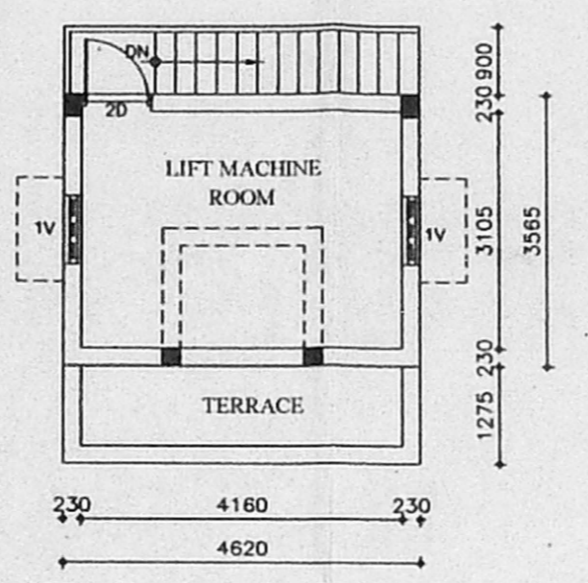


PLAN OF LIFT MACHINE ROOM

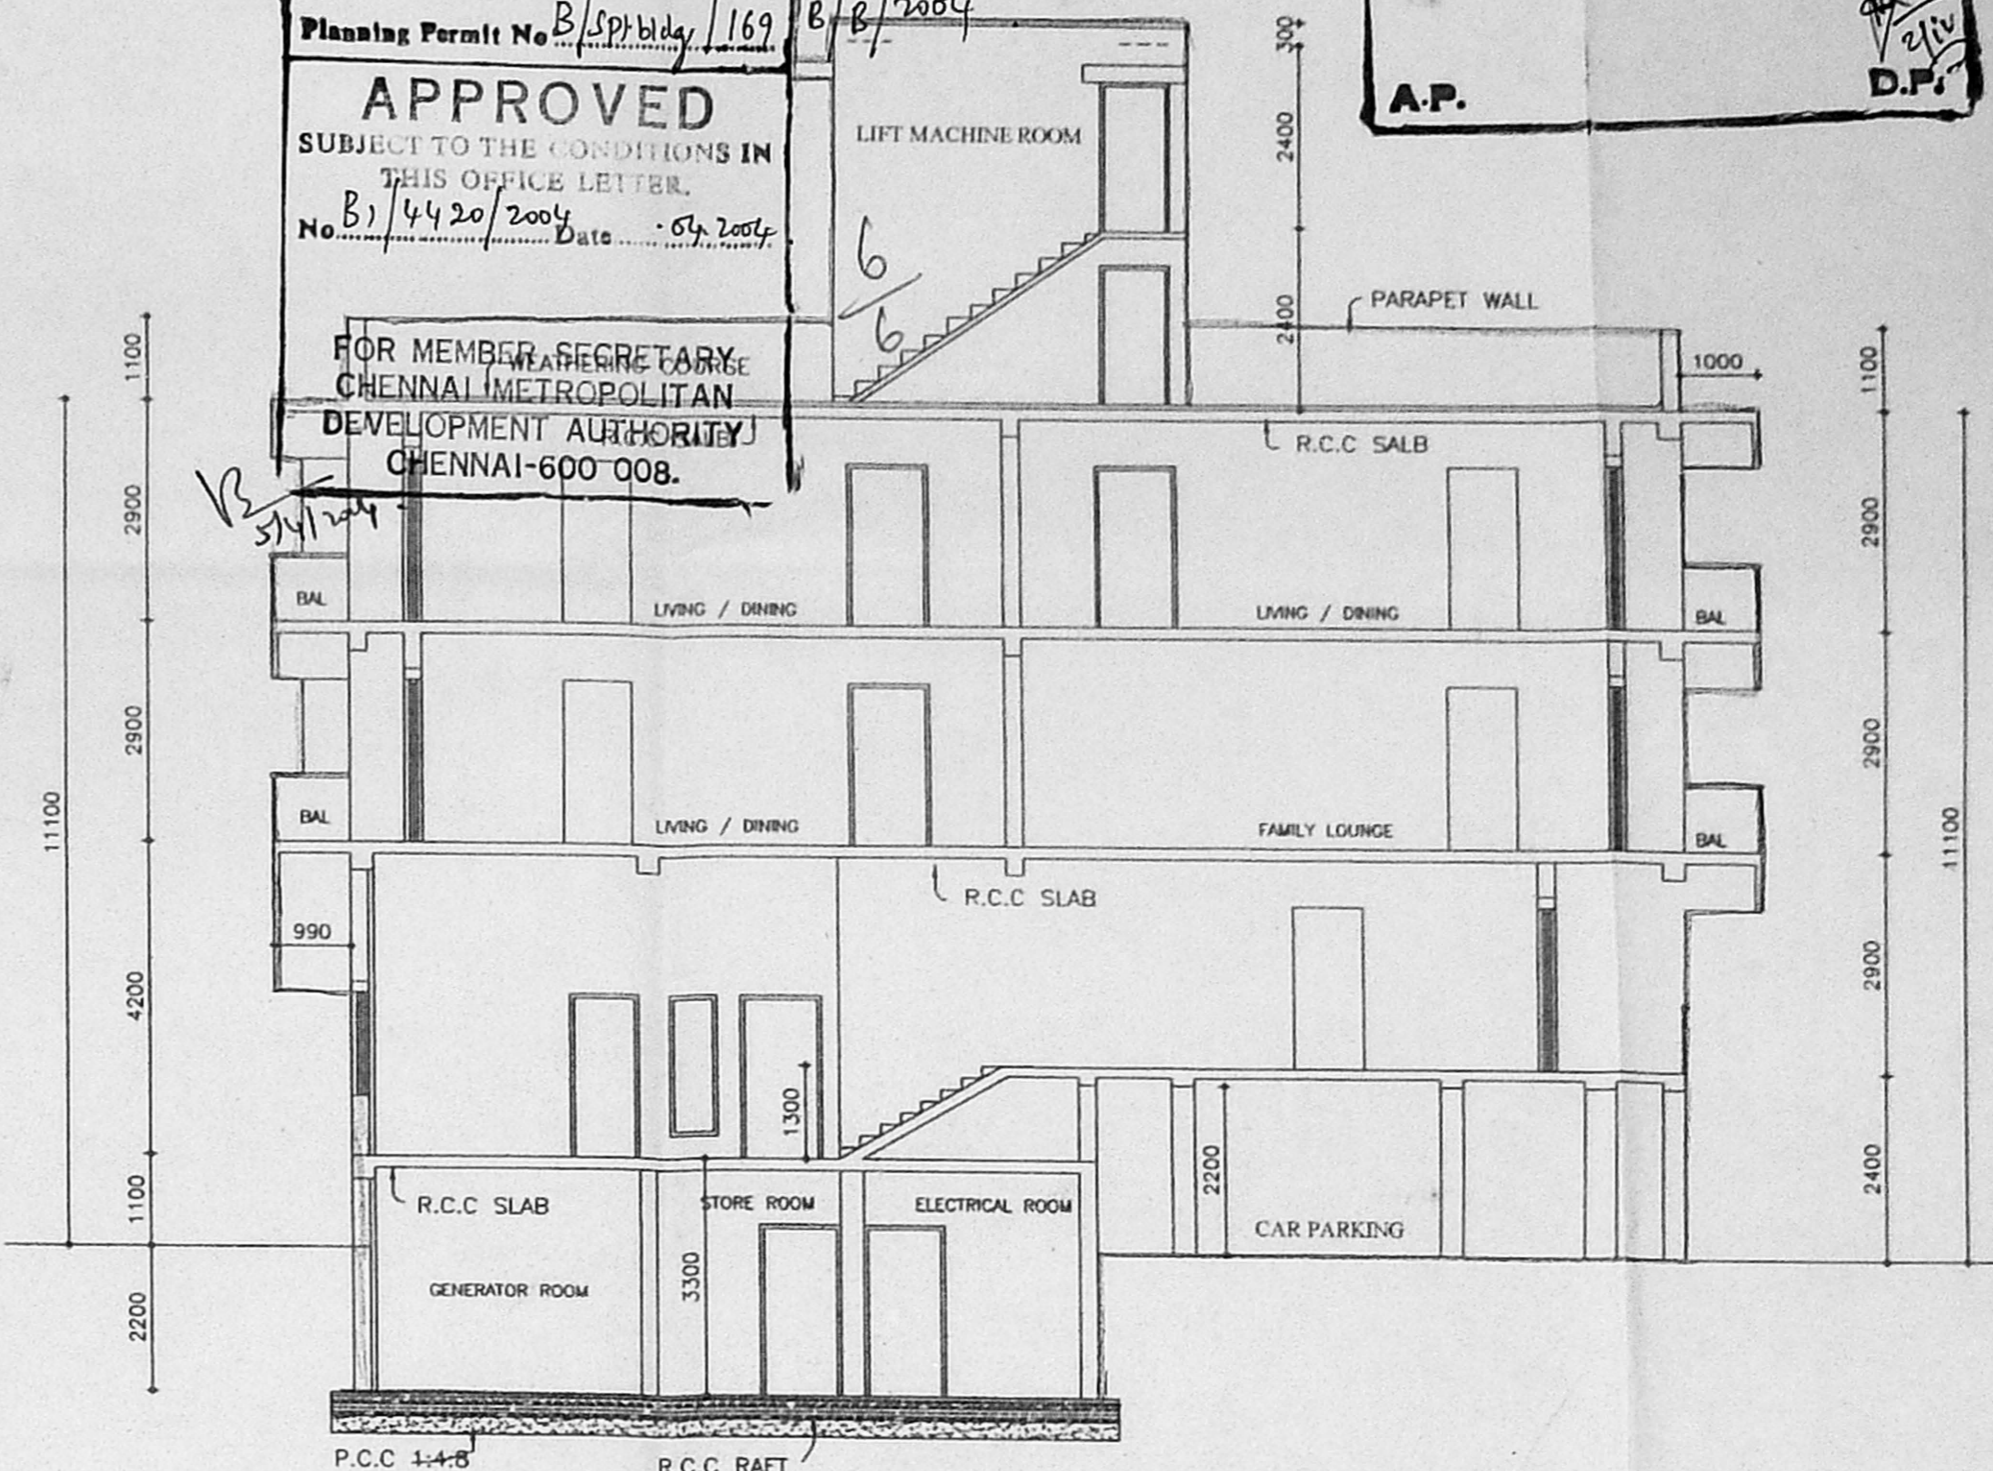


SECTION - XX

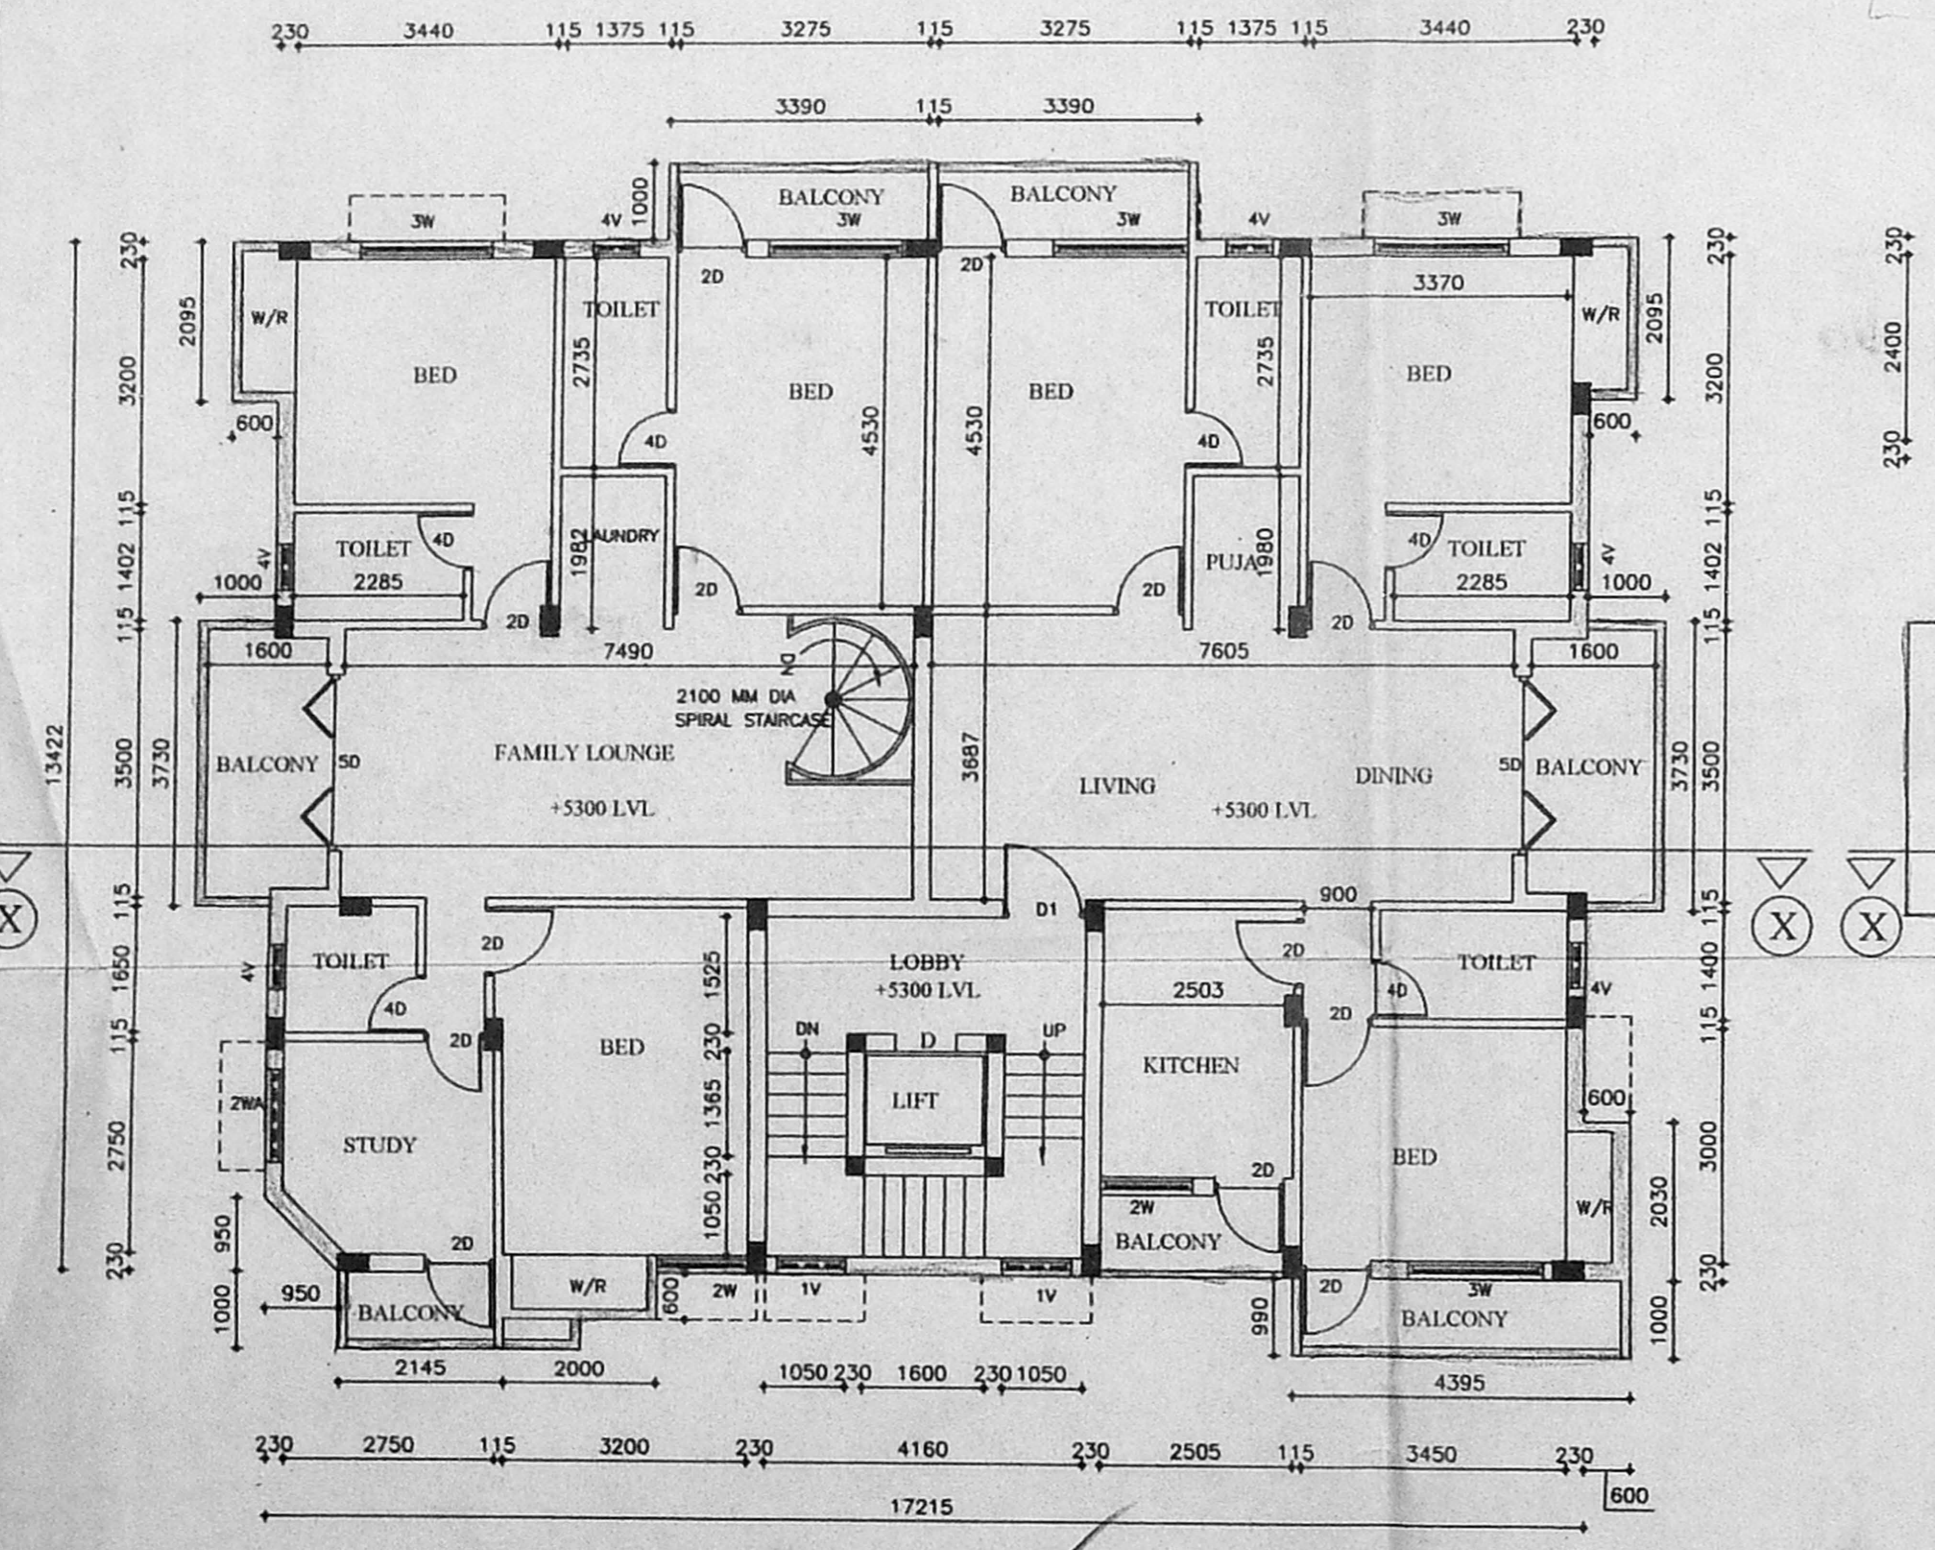

PART 1ST and PART 2ND FLOOR

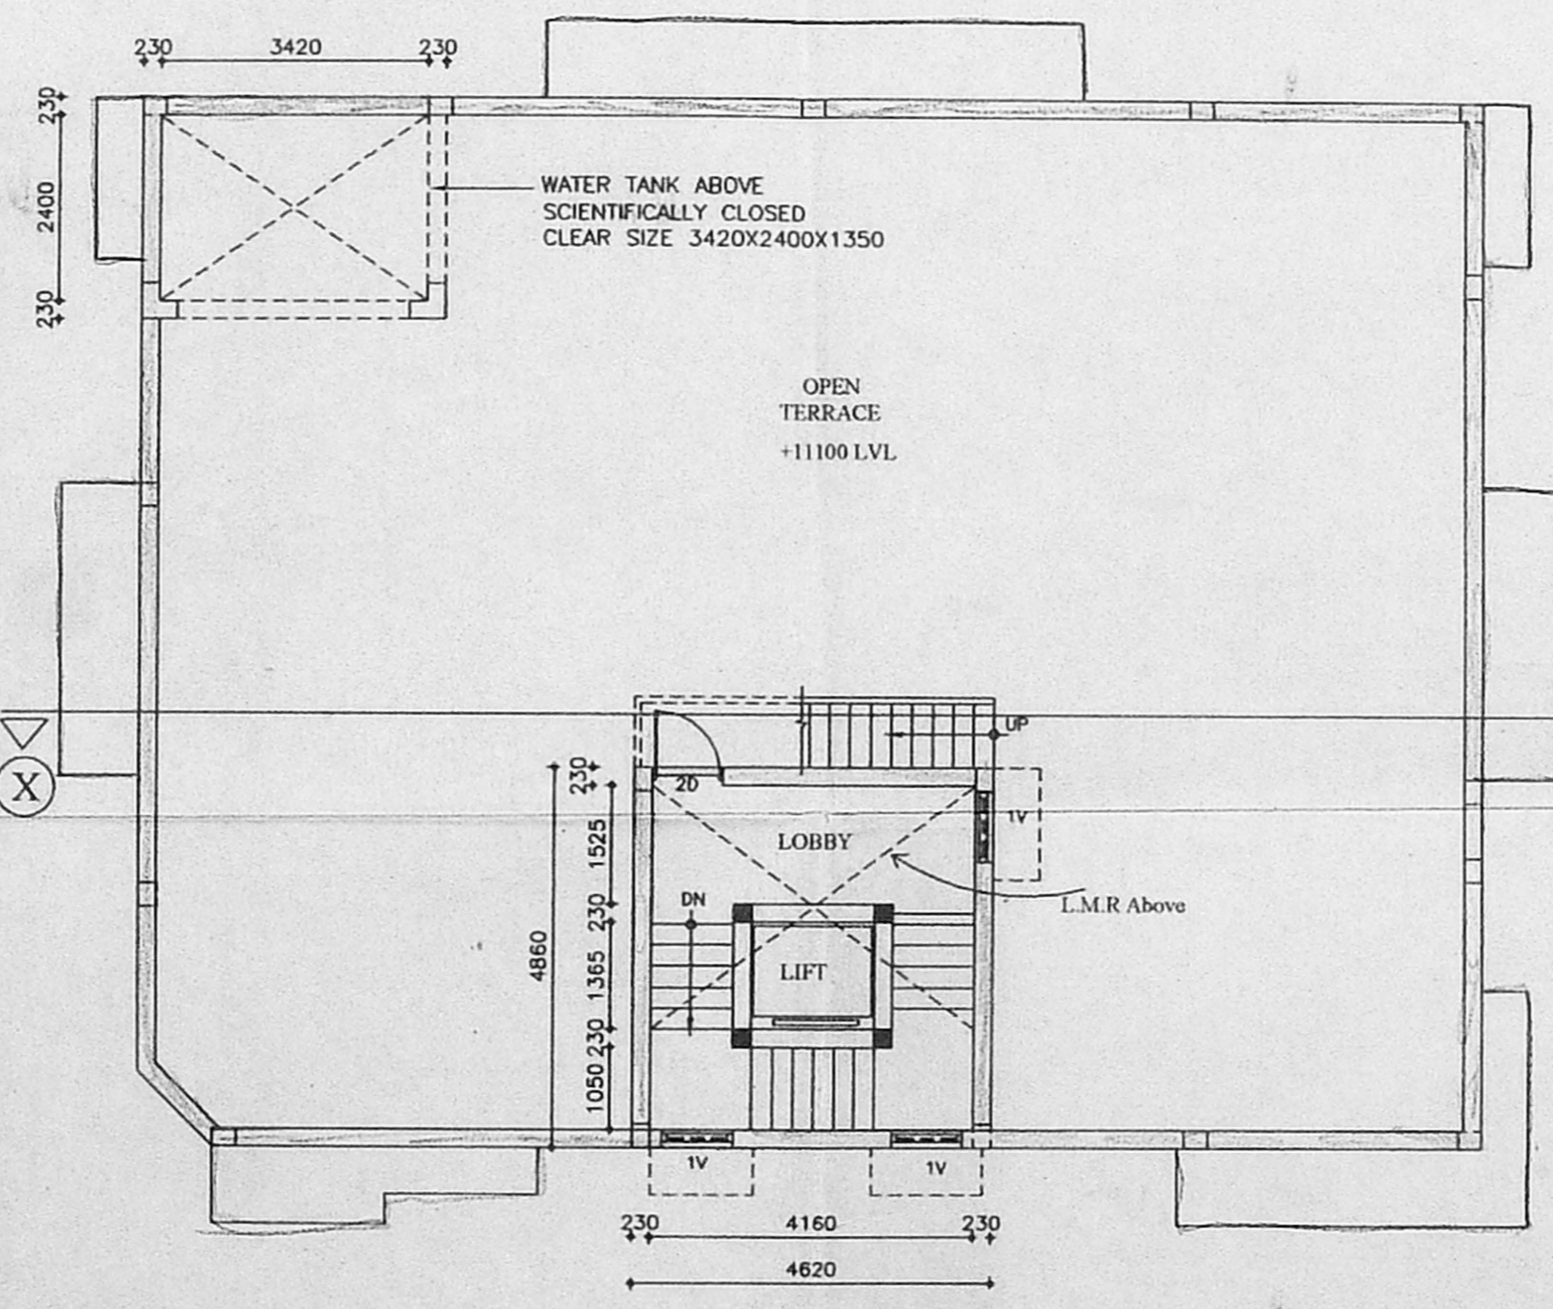

TERRACE FLOOR PLAN

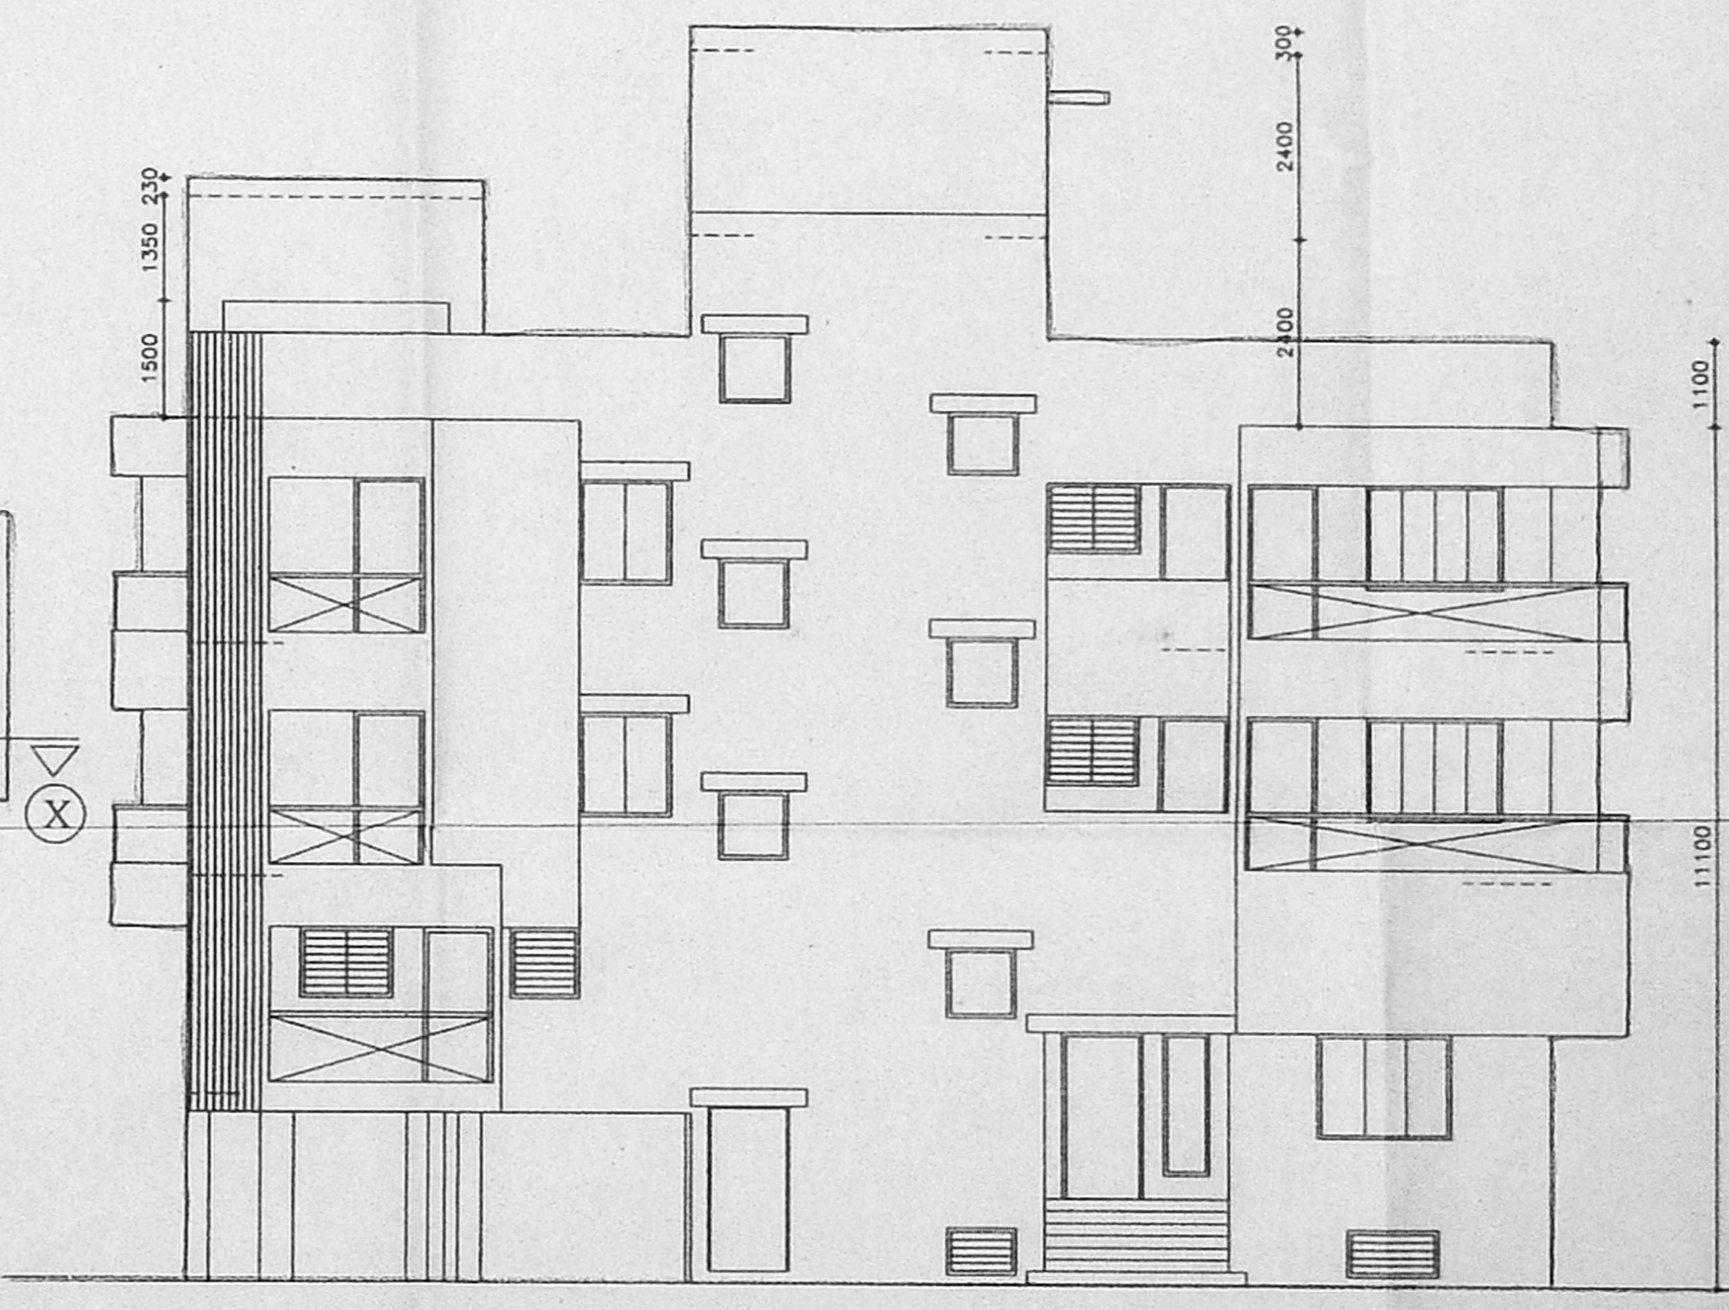

FRONT ELEVATION - FROM EASTERN SIDE (1ST STREET)

NOTE:
ALL DIMENSIONS TO BE CHECKED AT SITE
* NO DIMENSION TO BE SCALED OFF FROM DRAWINGS. ONLY WRITTEN DIMENSIONS TO BE FOLLOWED
* IN THE EVENT OF ANY DISCREPANCIES OR DIFFERENCES BETWEEN ARCHITECTURAL DRAWINGS AND STRUCTURAL DRAWINGS OR IN THE EVENT OF ANY DISCREPANCIES OR DIFFERENCES BETWEEN ARCHITECTURAL DRAWINGS AND ELECTRICAL DRAWINGS, THE ARCHITECT'S DRAWING SHALL PREVAIL UNLESS OTHERWISE SPECIFIED IN THE DRAWING.
THIS DRAWING AND DESIGN ARE THE SOLE PROPERTY OF M/S. CHITALE & SON AND SHALL NOT BE TRACED, COPIED, REPRODUCED, MODIFIED, LOANED, LENT, OR MADE UNAUTHORIZED USE OF IN ANY OTHER MANNER WITHOUT THE WRITTEN PRIOR CONSENT OF THE ARCHITECTS

DATE : 31-03-2004
DRAWN : A.S
SHEET : 2 / 2
SCALE : 1 = 100
DRGNO : 10/2930
SYS & FILE NAME :

TITLE
PROPOSED RESIDENTIAL APARTMENTS FOR
(POA) MR. A. PERIKARUPPAN AT OLD NO.8, 1st STREET,
AND NEW NO.40, 3rd STREET, ABIRAMPURAM, CHENNAI.
R.S. NO-363622 (PART) BLOCK NO-72, MYLAPORE DIVISION
CHENNAI CORPORATION

Chitale Kamgar
SIC OF OWNER (POA)

