

TYPE	DETAIL	WIDTH	HEIGHT
MD	C.W.PANELLED DOOR	1000	2135
D	-DO-	915	2135
D1	-DO-	765	2135
W	C.W.GLAZED WINDOW	1830	1370
W1	-DO-	1370	1370
W2	-DO-	915	1370
V	C.W.GLAZED VENTILATOR	915	765
V1	-DO-	610	915

SPECIFICATION:	
FOUNDATION	RCC COLUMN FOOTINGS
BRICK WORK	C.M 1:6 FOR SUPER STRUCTURE
PLASTERING	C.M 1:5 FOR WALLS & 1:3 FOR CEILING
FLOORING	MOSAIC FLOORING
CEMENT PAINT	TWO COATS FOR WALLS & ONE EXTRA COAT FOR CEILING
R.C.C	1:2:4 FOR SLABS & LINTELS
WOOD WORK	ALL WOOD WORKS IN BEST QUALITY TIMBER
WEATHERING	B.JELLY LIME MORTAR OVER ROOF COURSE
COURSE	SLAB ONE LAYER OF COUNTRY TILES

AREA STATEMENT	Sqft	Sqm
TOTAL SITE EXTENT	3727.00	346.37
GROUND FLOOR	923.36	85.81
FIRST FLOOR	2317.12	215.34
SECOND FLOOR	2317.12	215.34
SERVICE AREA	558.76	51.92
TOTAL BUILD UP AREA	6116.36	563.43
PLOT COVERAGE	62.17%	
F.S.I	1.49	


COLOUR INDEX:
PROPOSED
ROAD
BOUNDARY

PLAN SHOWING THE PROPOSED CONSTRUCTION OF RESIDENTIAL BUILDING AT OLD DOOR No.29, NEW No. 40, CHAKRAPANI STREET, WEST MAM-BALAM, CHENNAI - 600 033.
T.S.No.2/56, BLOCK No.49, OF PULIYUR VILLAGE.
DIVISION No. 124, ZONE- VIII.


SIGNATURE OF OWNER
LICENSED SURVEYOR
NARASIMHAN, B.E.I.
CLASS-1
Licensed Surveyor No. 344
Corporation of Madras
Consulting Engineer
9, R.R. Puram I St.
Kodambakkam, Madras-600 026

Revised Plan
Dt. 19/11/2004


CMDA (B) No. 1
C.No. B/1625/2004
Asst. Scrutiny
P.A. 21/11/2004

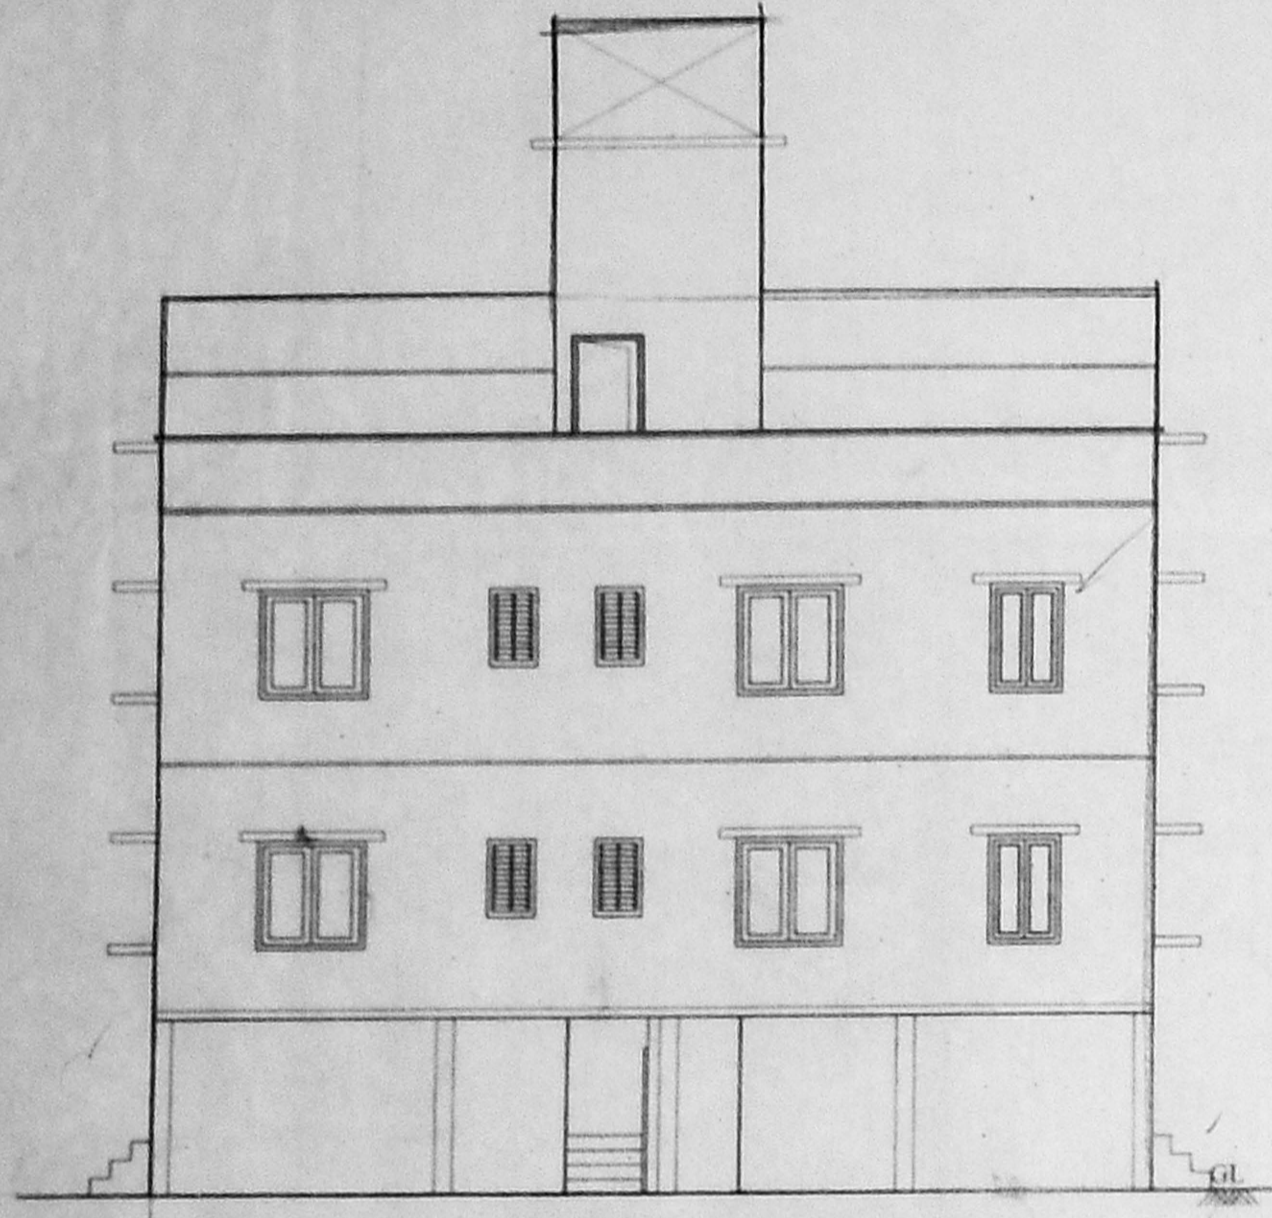


FRONT ELEVATION

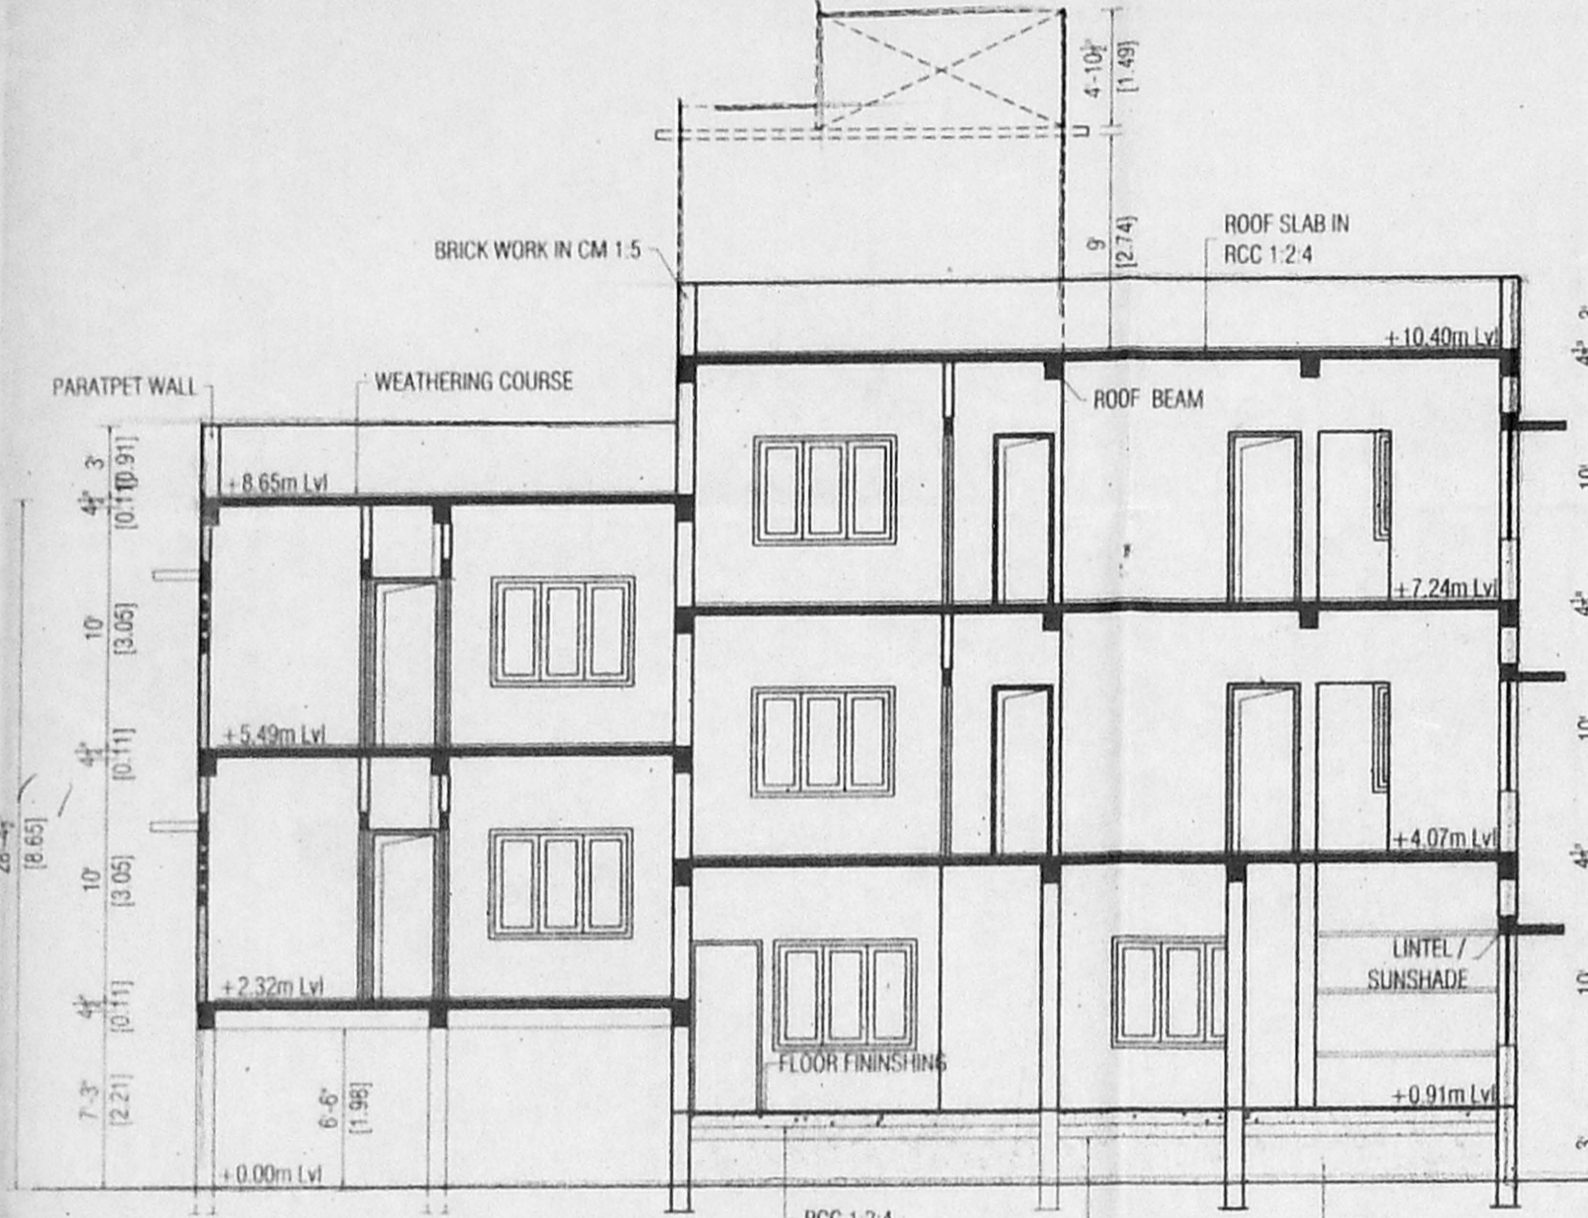


SECTION 'AA'

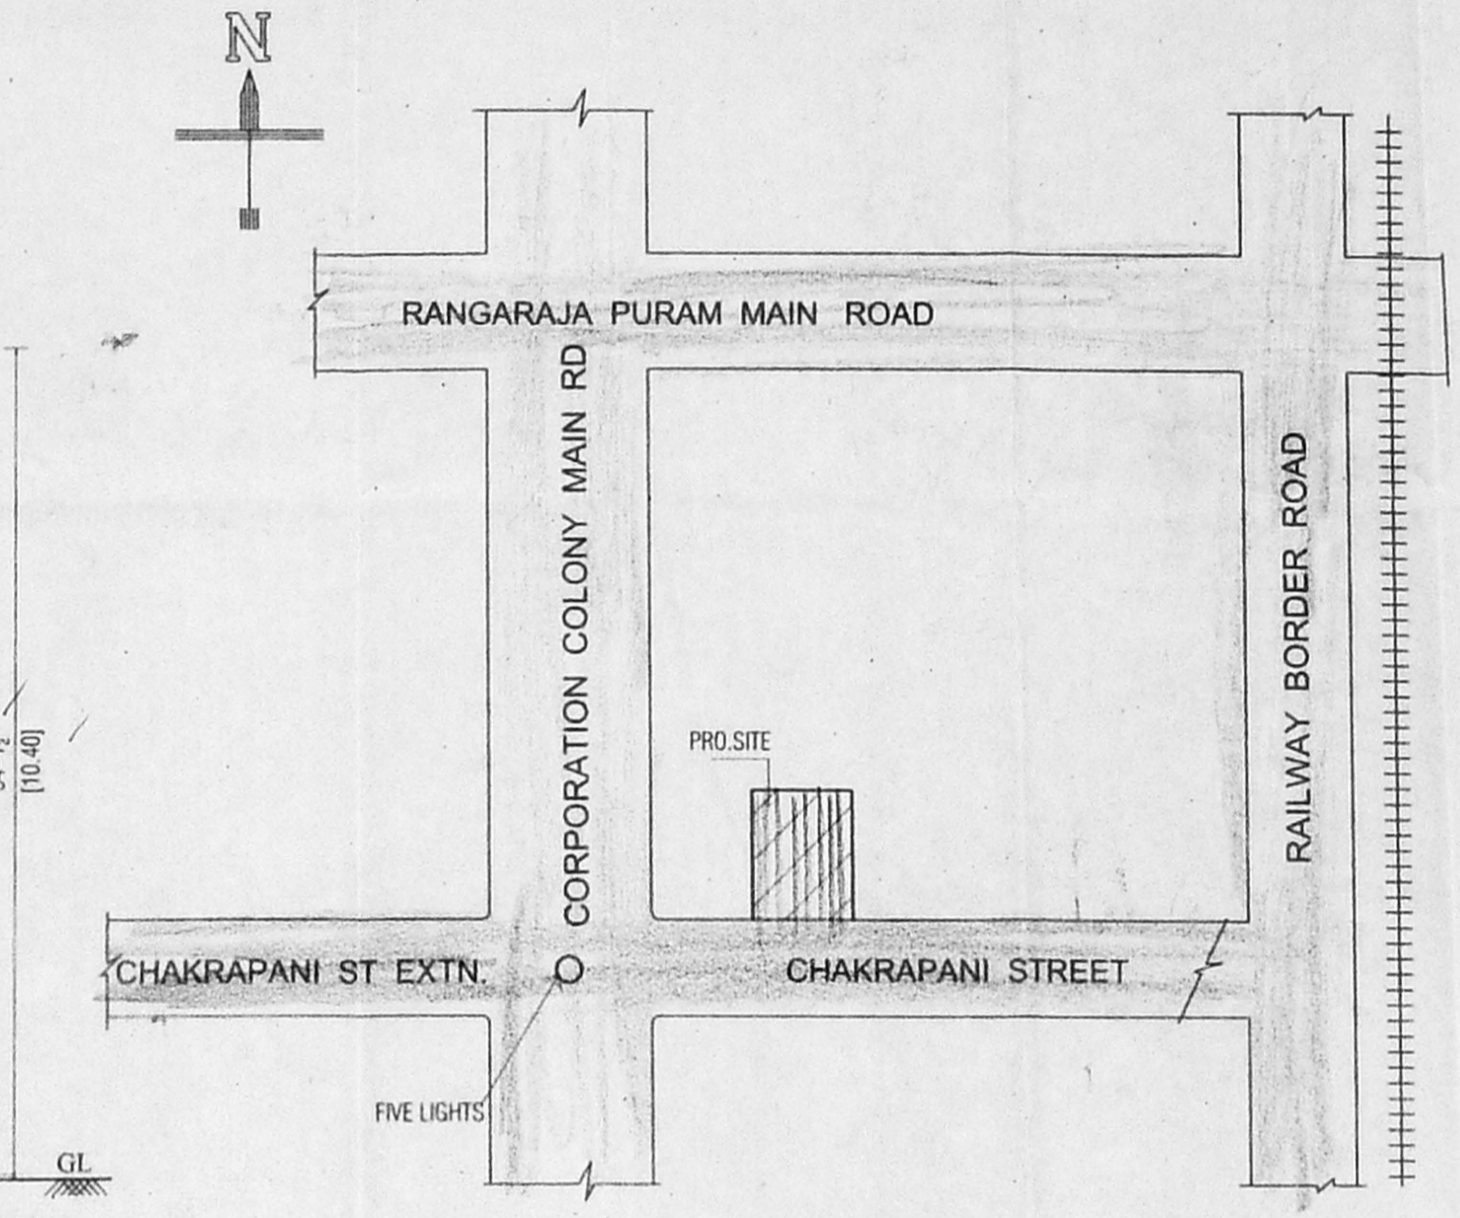


KEY PLAN
[NOT TO SCALE]

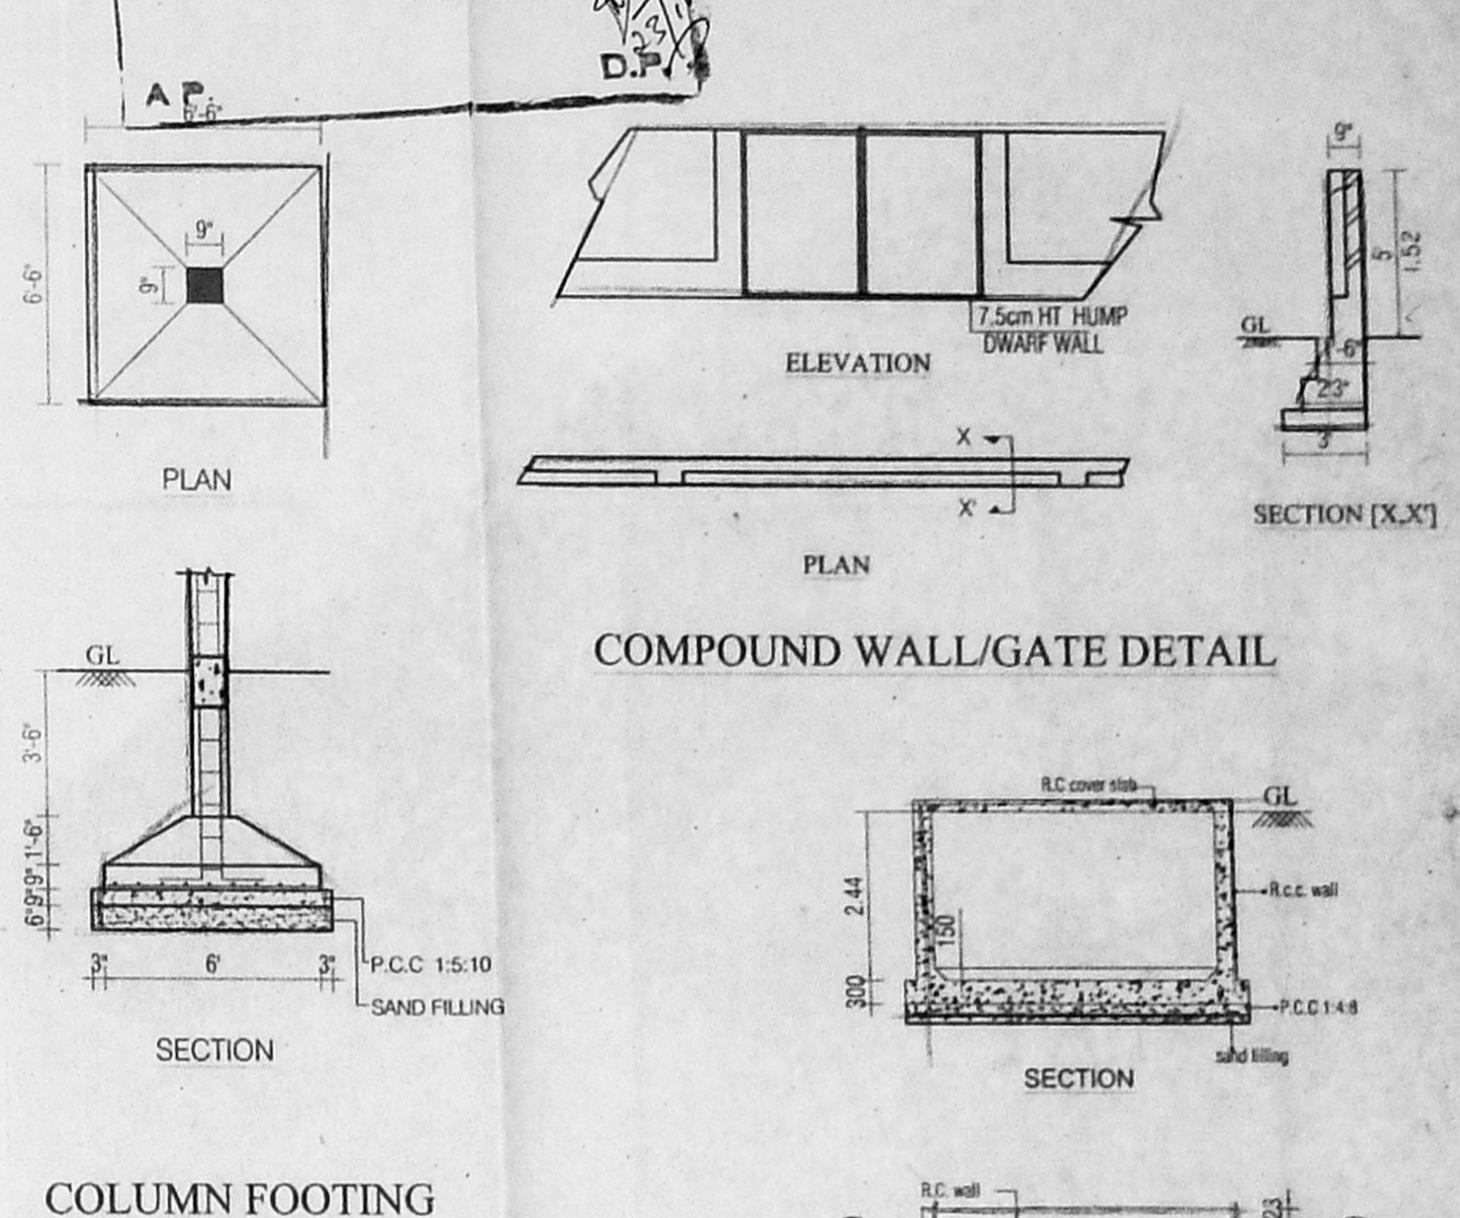


COMPOUND WALL/GATE DETAIL
COLUMN FOOTING FOUNDATION DETAIL
SCALE: 1"=4'-0" (1:50)

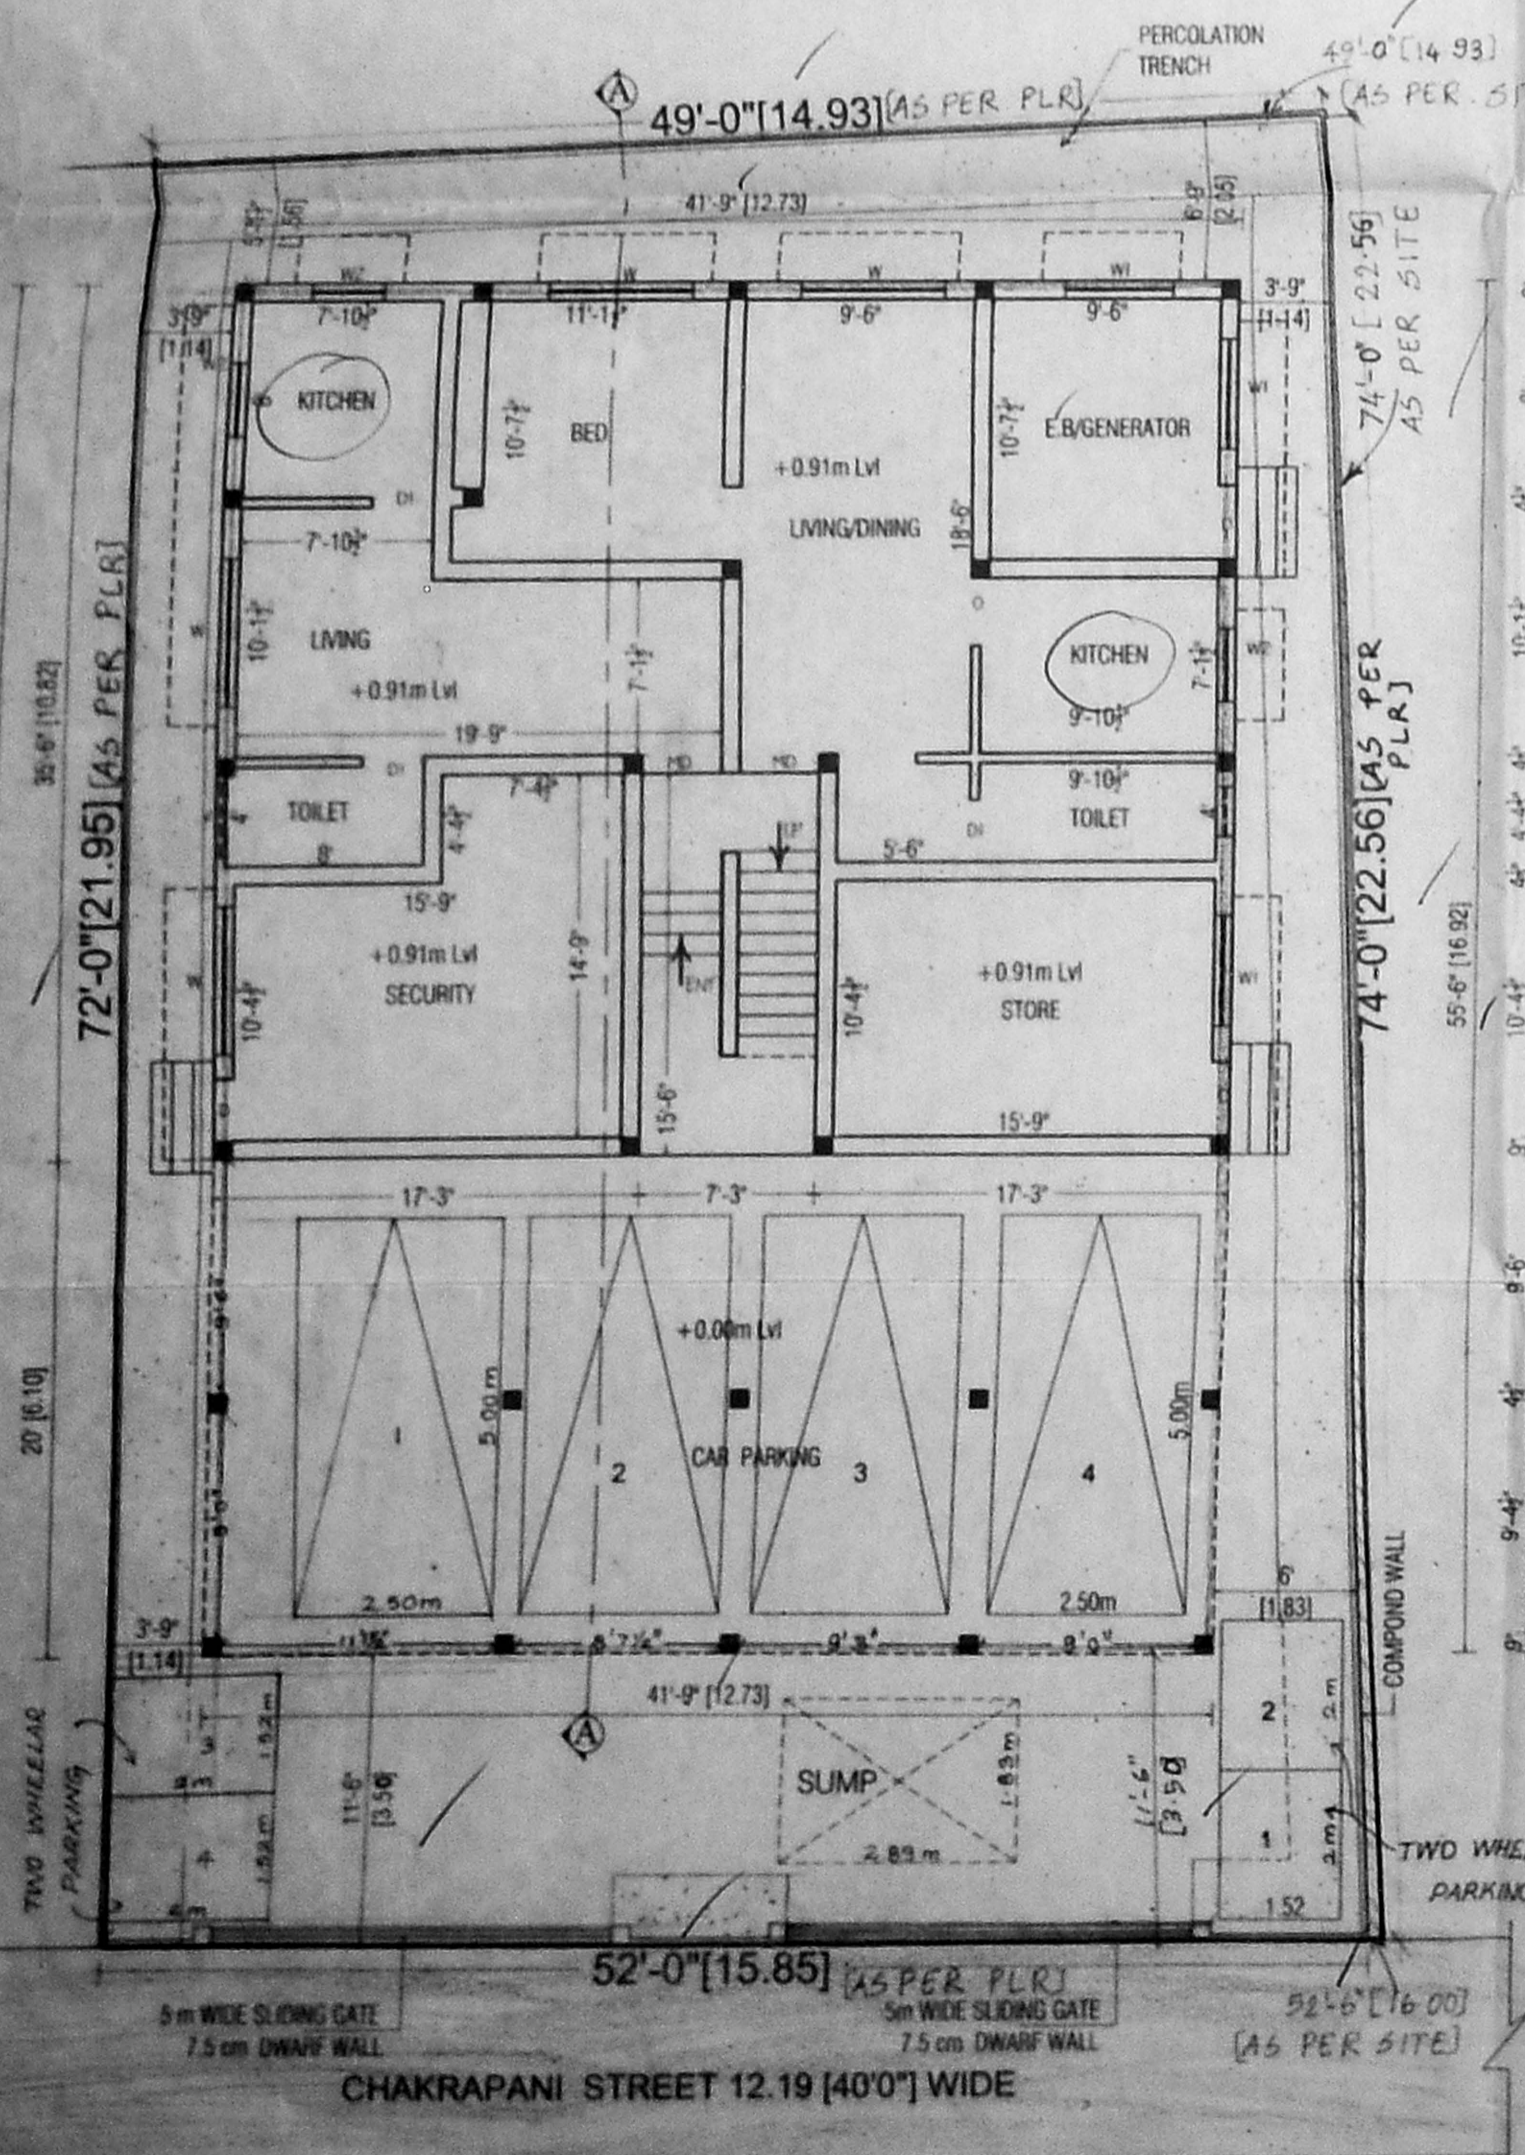


SITE CUM PART STILLT AND PART GROUND FLOOR PLAN

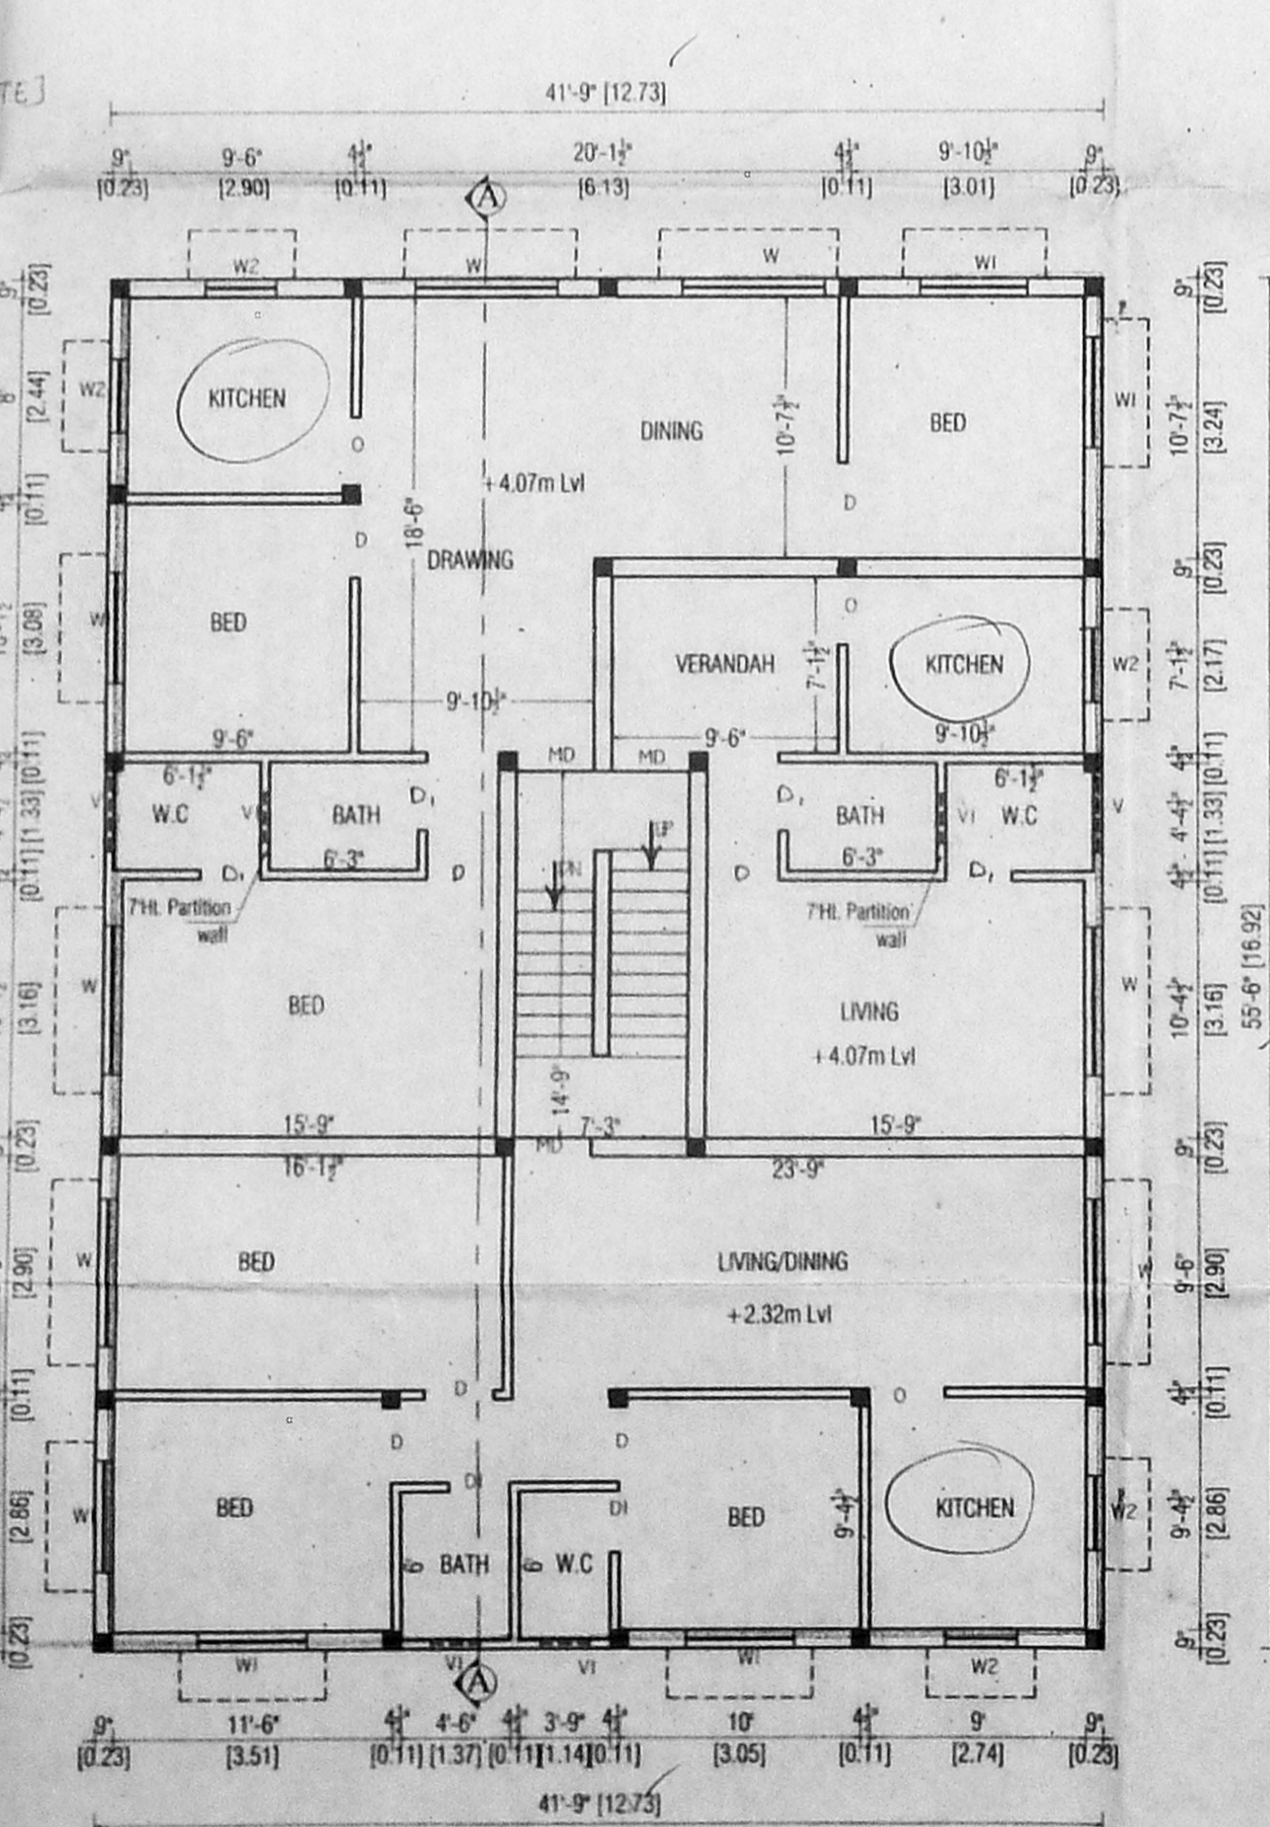


FIRST FLOOR PLAN

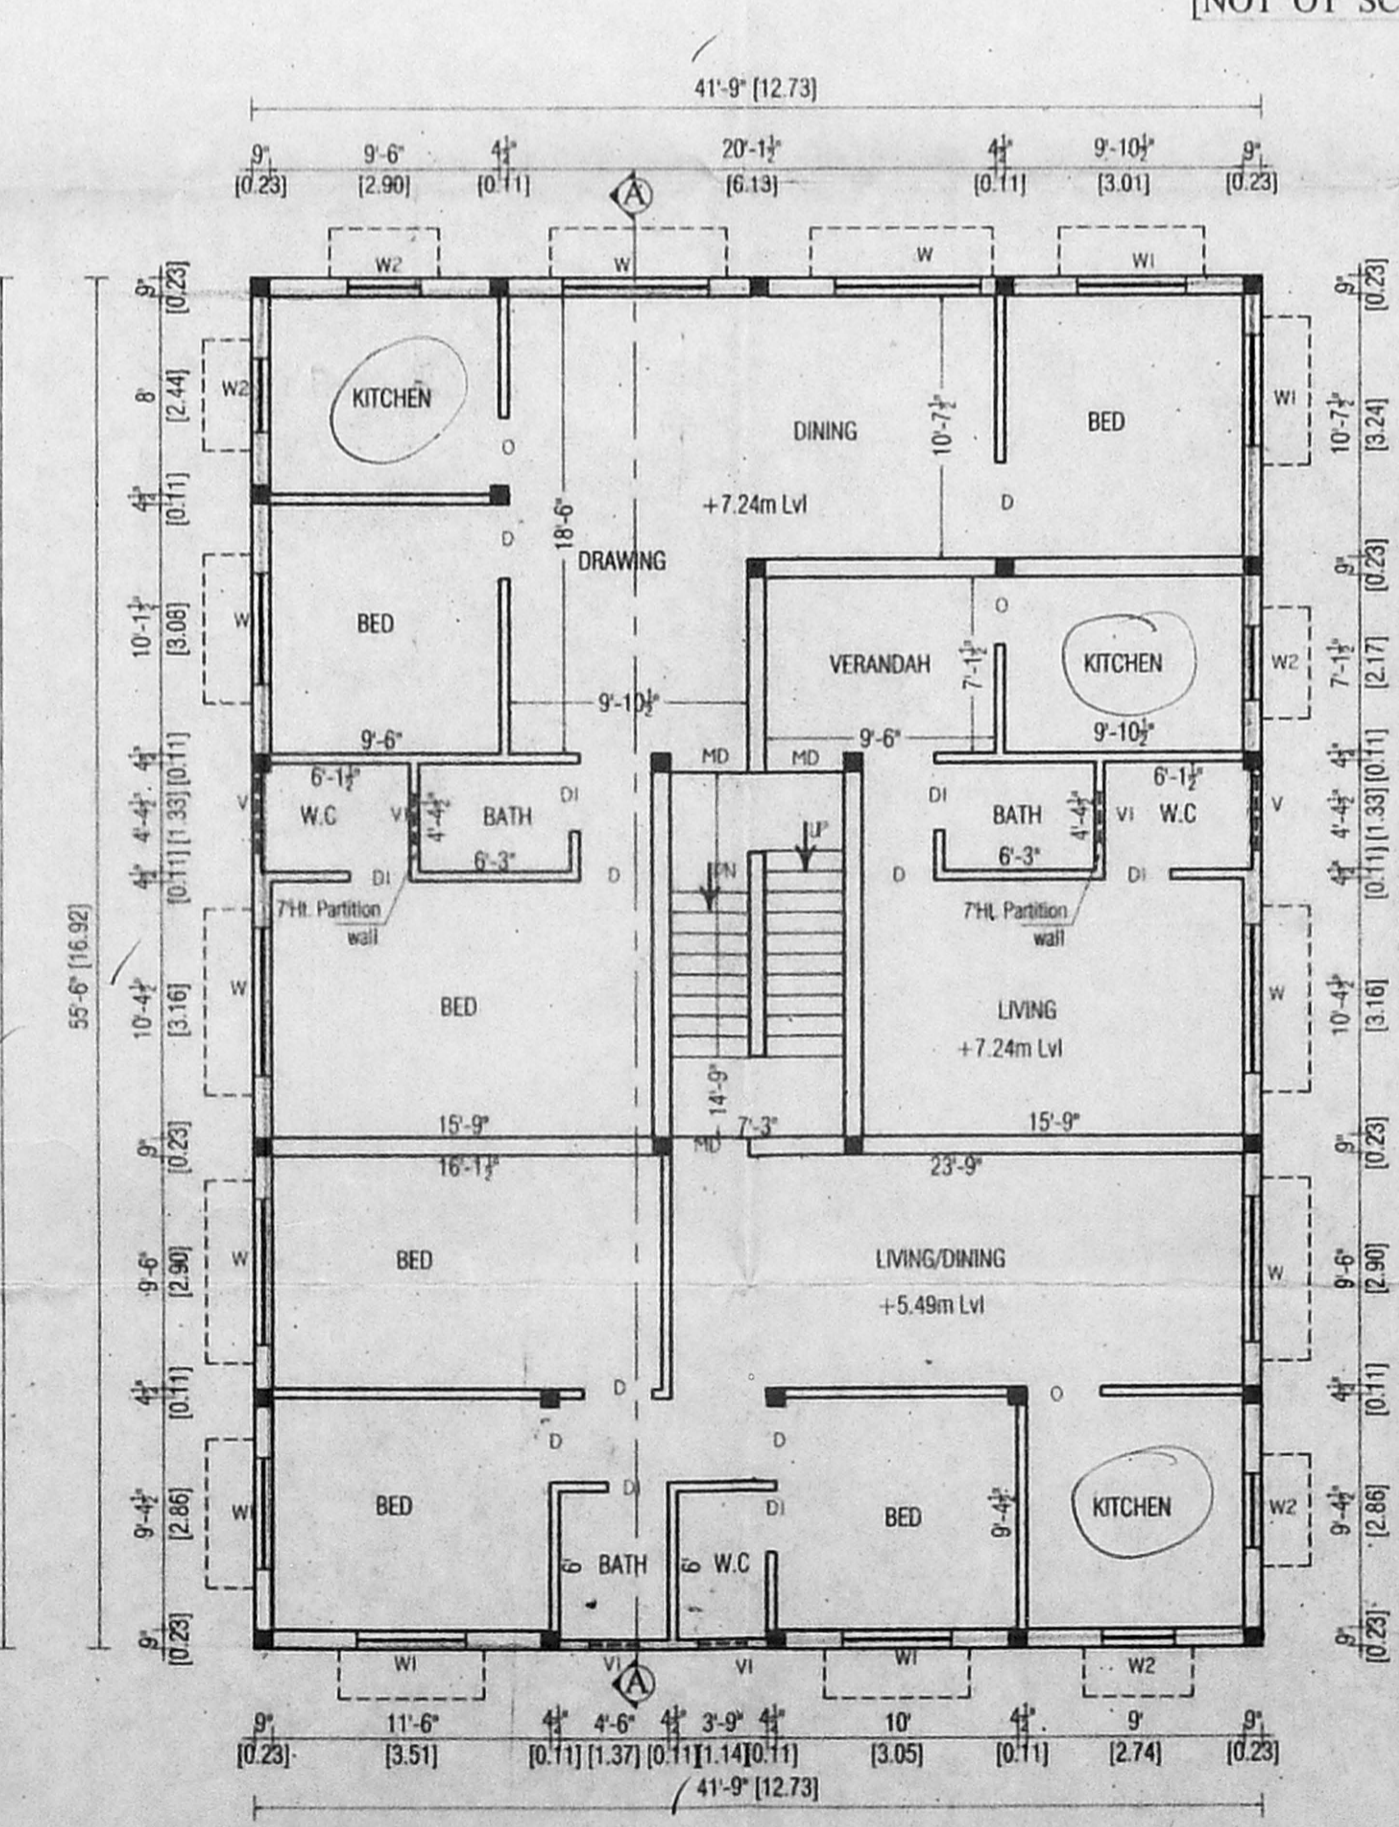

SECOND FLOOR PLAN

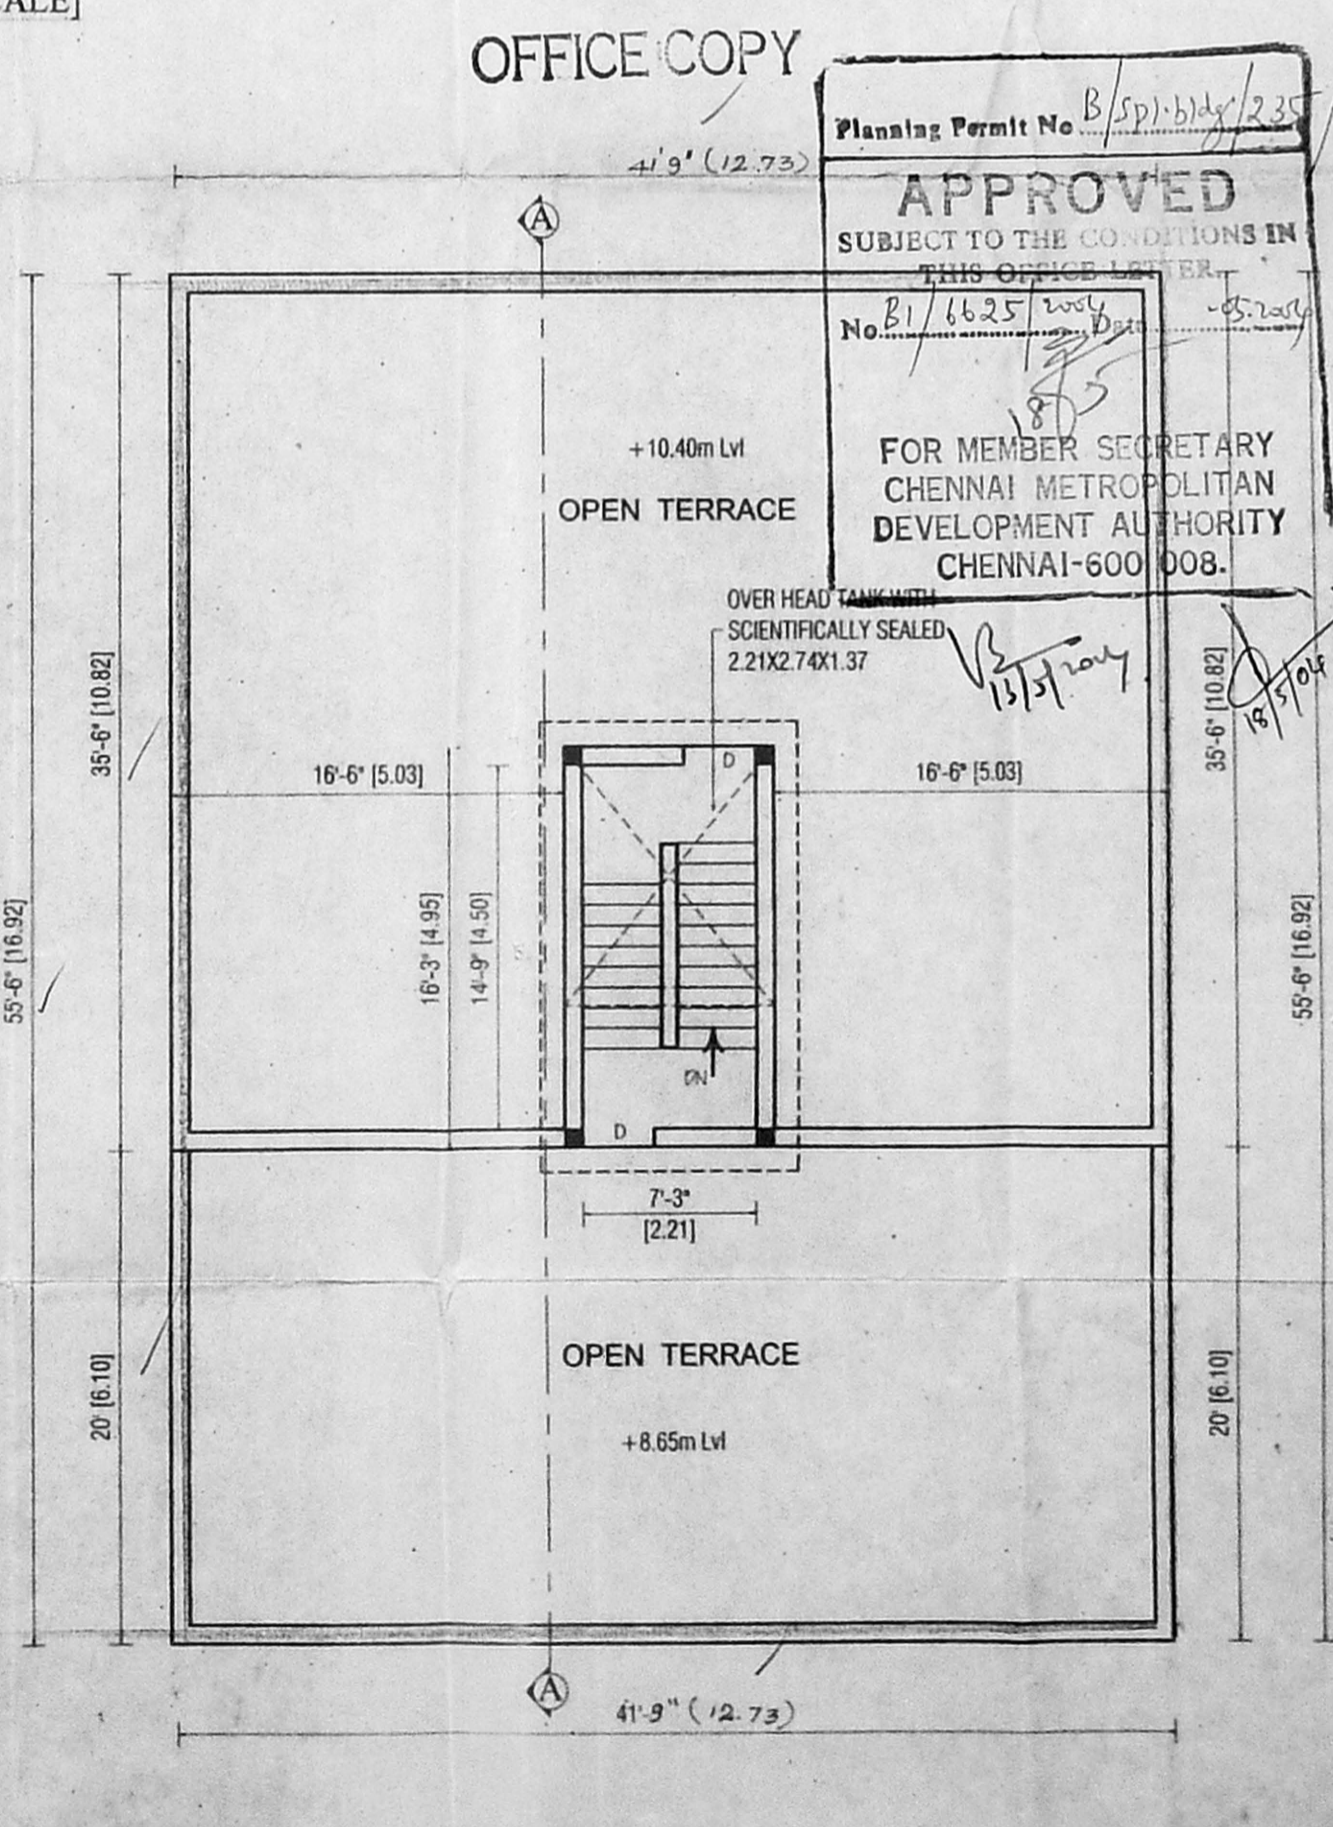

TERRACE FLOOR PLAN

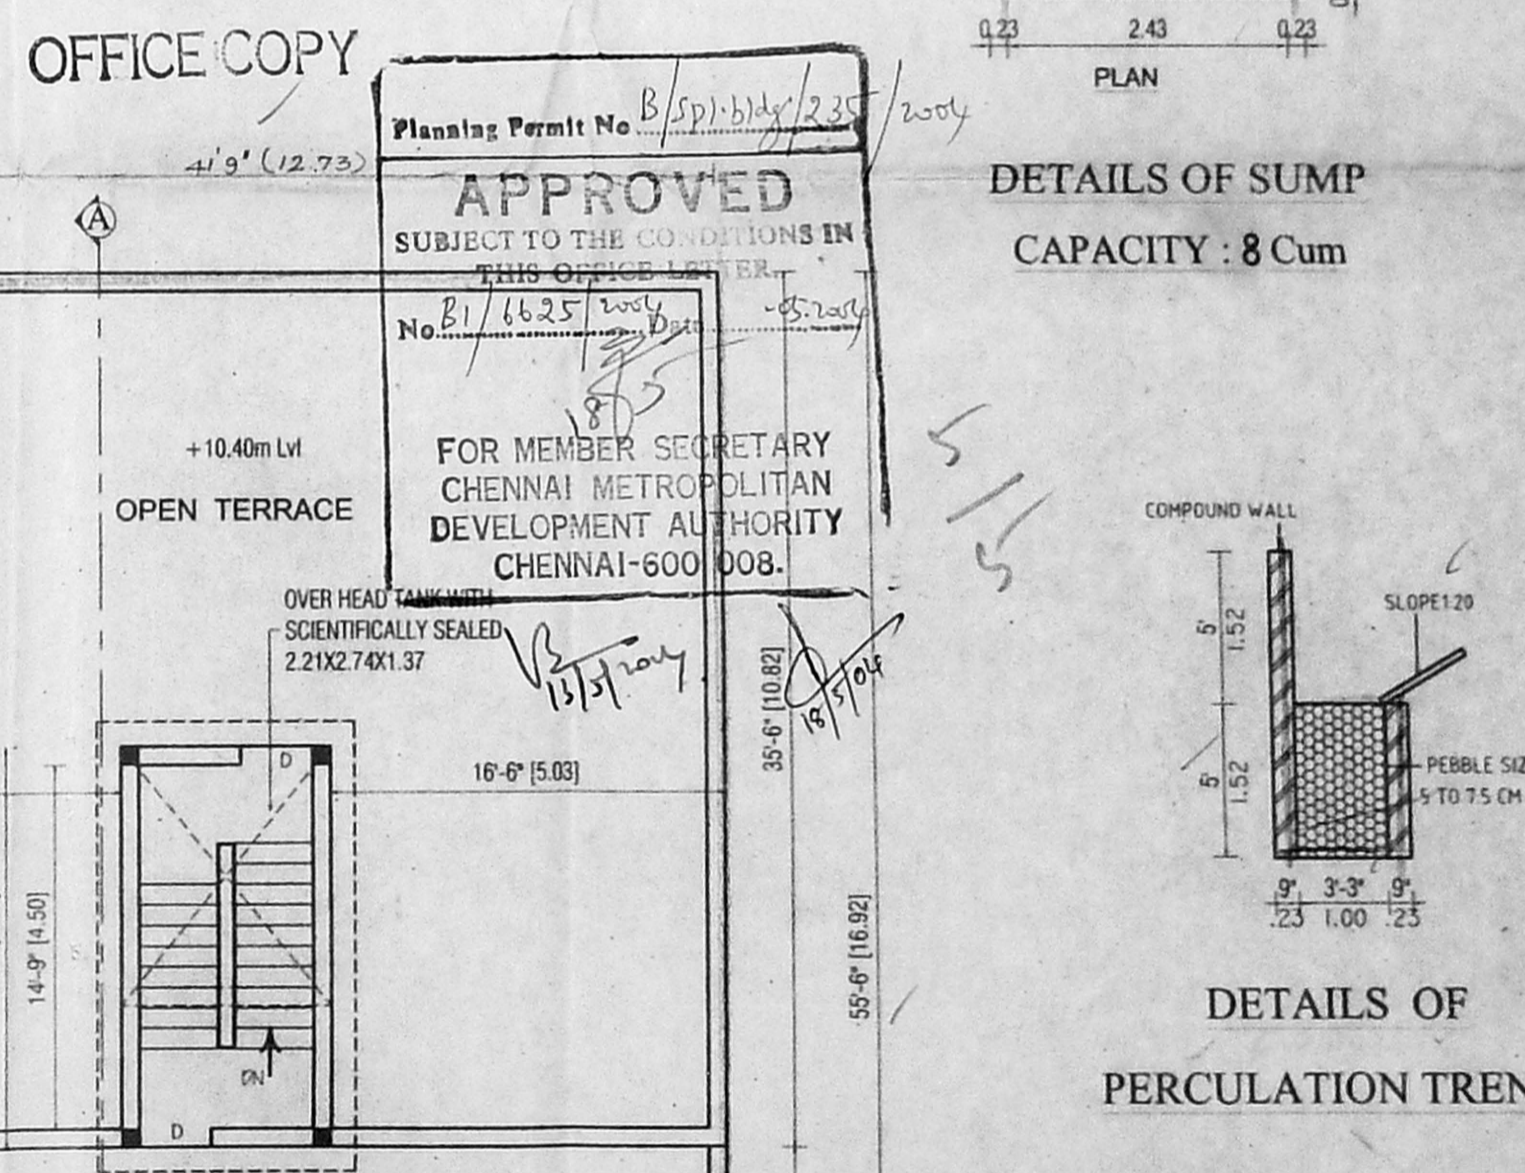

DETAILS OF SUMP
CAPACITY : 8 Cum

DETAILS OF PERCOLATION TRENCH

OFFICE COPY

Planning Permit No. B/1625/2004
APPROVED
SUBJECT TO THE CONDITIONS IN THIS OFFICE LETTER.
No. B/1625/2004
FOR MEMBER SECRETARY
CHENNAI METROPOLITAN
DEVELOPMENT AUTHORITY
CHENNAI-600 008.