




ELEVATION.

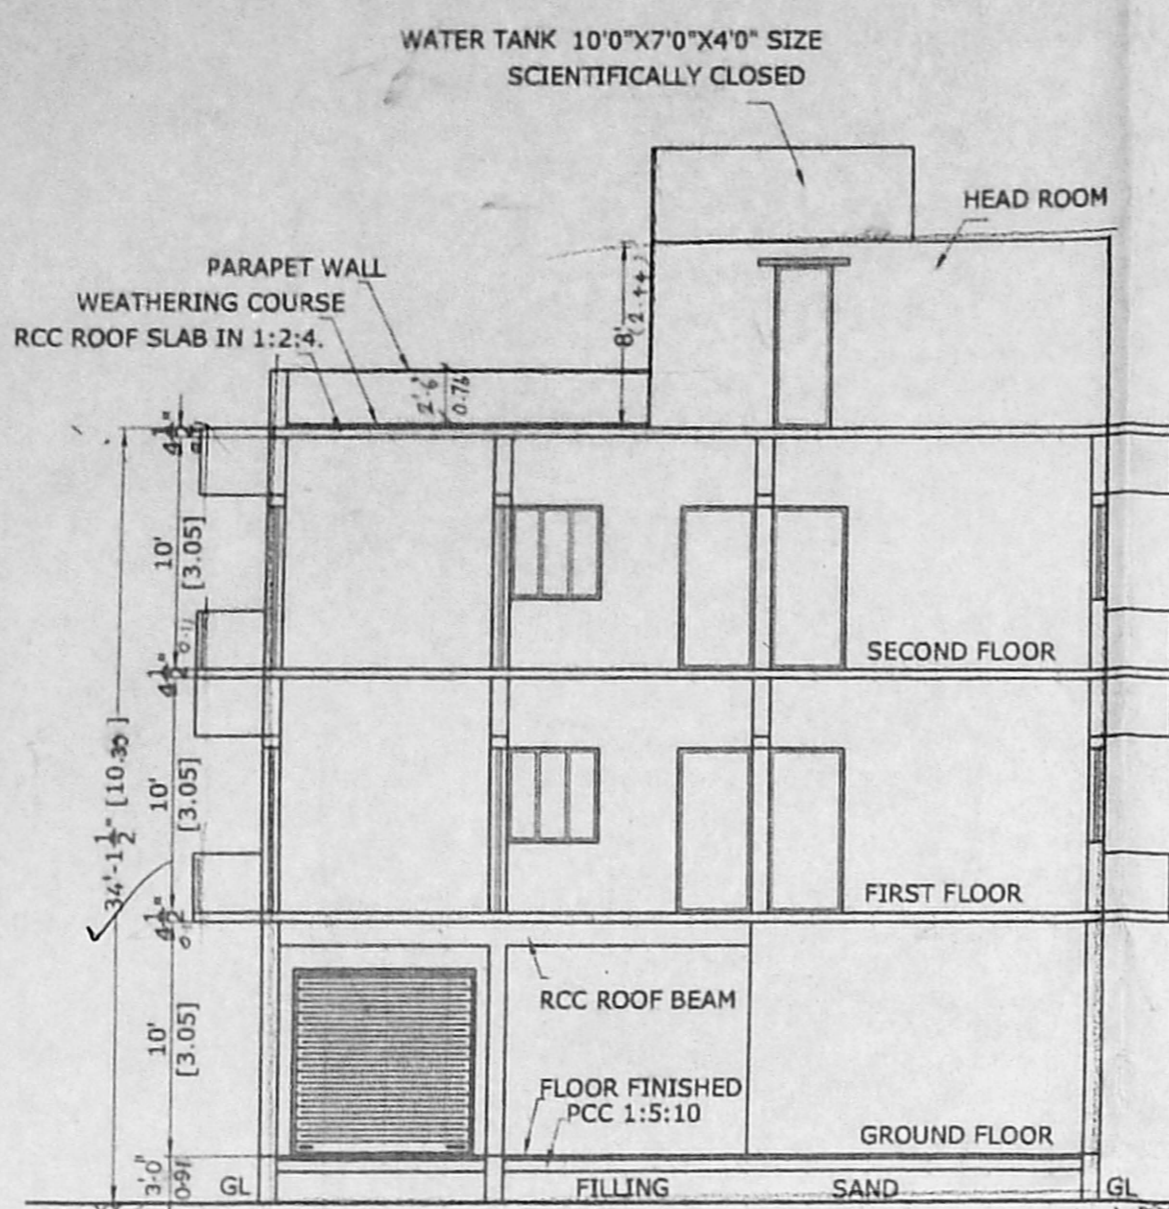


SECTION ON "AB".

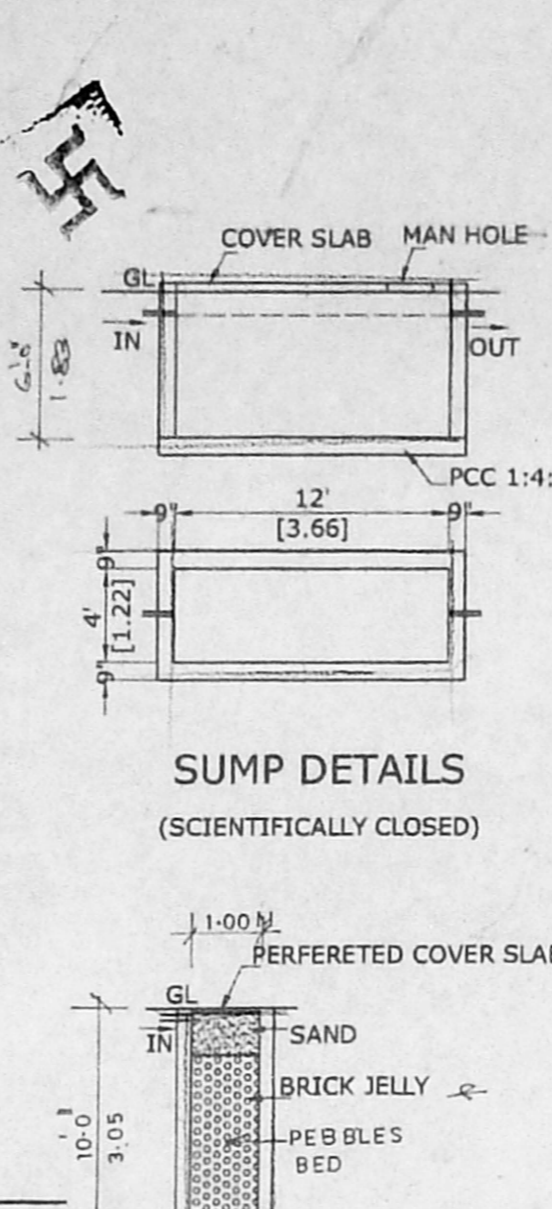


SUMP DETAILS (SCIENTIFICALLY CLOSED)

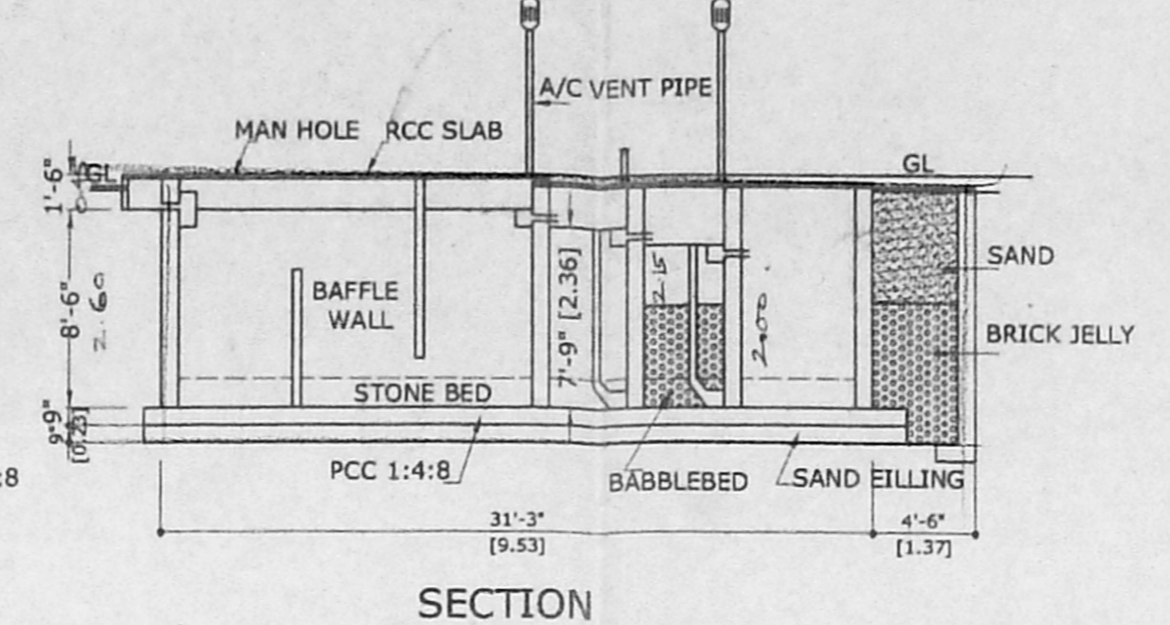


SECTION SEPTIC TANK & UP FLOW FILTER

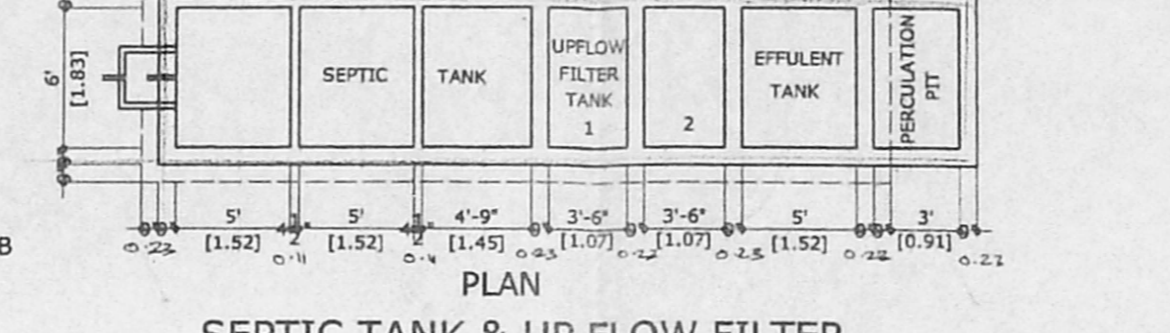


PLAN SEPTIC TANK & UP FLOW FILTER

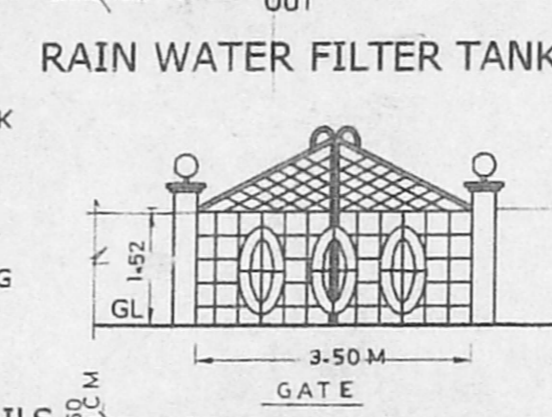


RAIN WATER FILTER TANK

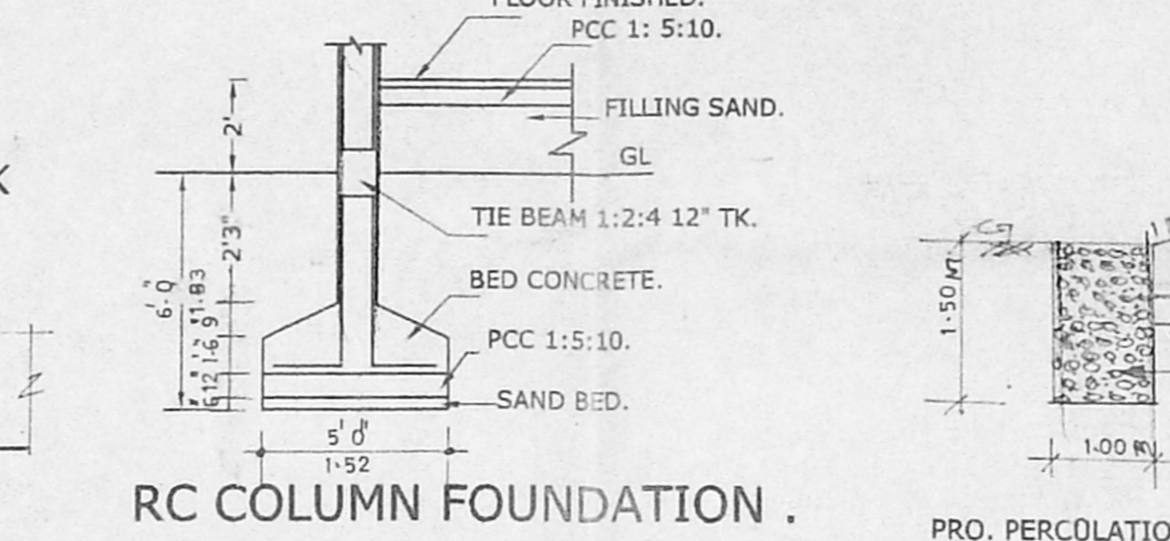

RC COLUMN FOUNDATION.

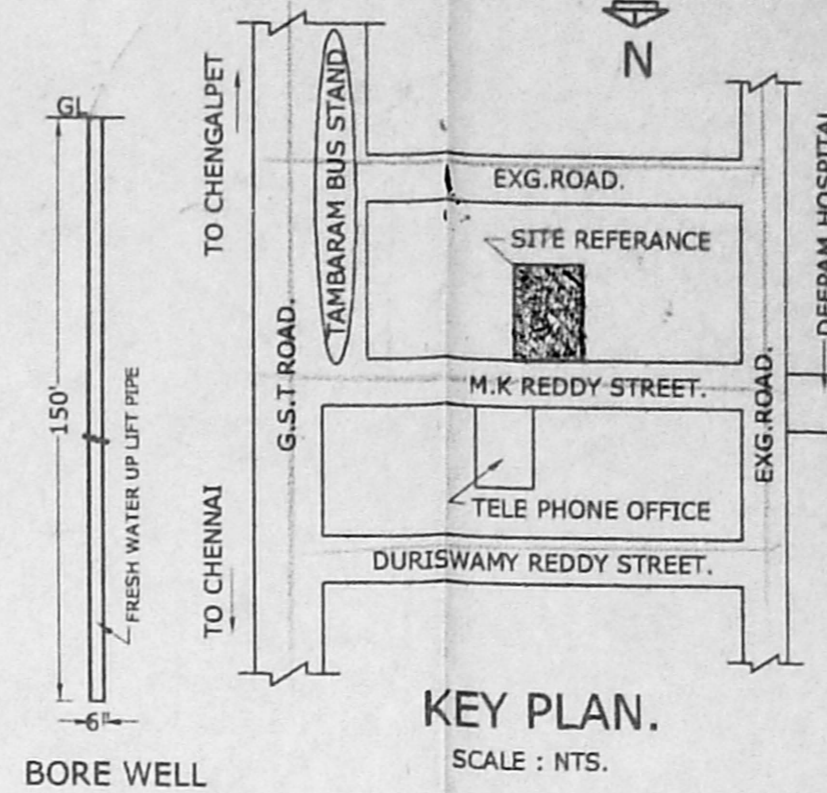

KEY PLAN. SCALE: NTS.

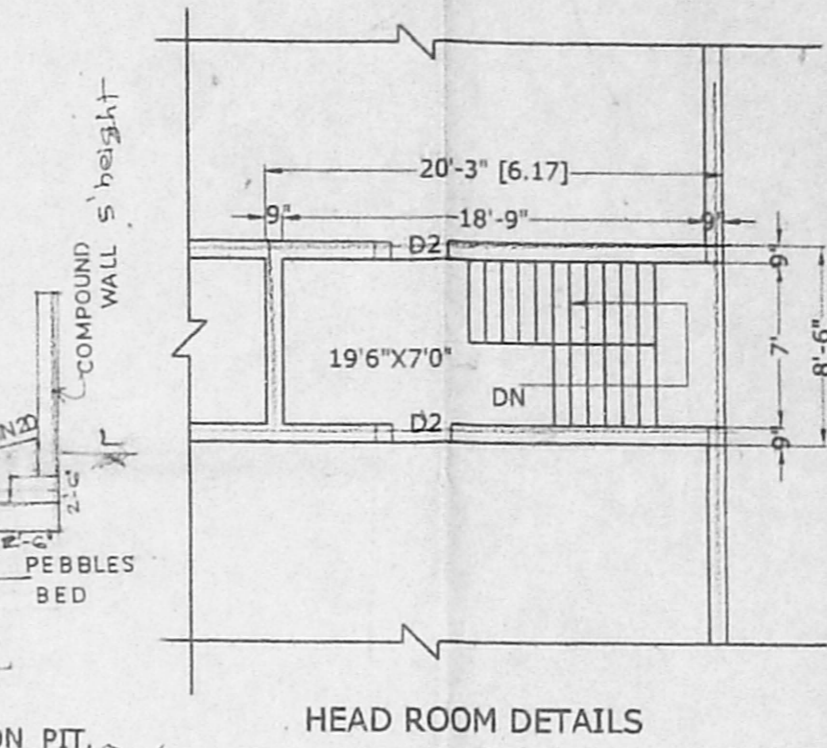

HEAD ROOM DETAILS

PLAN SHOWING THE PROPOSED CONSTRUCTION OF DEPARTMENTAL STORE & RESIDENTIAL BUILDING AT PLOT No.145 DOOR No.(OLD) 4 NEW No.17 M.K REDDY STREET, WEST TAMBARAM IN S.No.311/1 & 312/1 OF TAMBARAM VILLAGE, TAMBARAM TALUK, KANCHEEPURAM DISTRICT. CMDA (B) / No. 1 C. No. B1/887/2004

TAMBARAM MUNICIPALITY

AREA DETAILS :-

SITE EXTENT	4800 SQFT; 446.0 SQM AS PER DOCUMENTS
GROUND FLOOR	4756 SQFT; 442.0 SQM AS PER SITE
FIRST FLOOR	2164.5 SQFT 201.16 SQM
SECOND FLOOR	2481.75 SQFT 230.64 SQM
TOTAL	7188 SQFT 662.44 SQM
PLOT COVERAGE	52.18 % F.S.I. : 1.498

JOINERY

1. MAIN DOOR	MD	3'3"X7'0"
2. DOOR	D1	3'0"X7'0"
3. DOOR	D2	2'6"X7'0"
4. WINDOW	W	4'0"X4'0"
5. WINDOW	W1	3'0"X4'0"
6. VENTILATOR	V	2'0"X1'6"
7. ROLLING SHUTTER	RS	14'3"X9'0"
8. ROLLING SHUTTER	RS1	8'6"X9'0"


COLOUR INDEX.

SITE BOUNDARY	---
PROPOSED CONSTRUCTION	---
EXISTING ROAD.	---


OWNER V. Shakti

K. SELVAM, B.E. AME, C.Eng (I) A.I.V. Consulting Civil Engineer & Licensed Engineer Approved Valuer & Licensed Surveyor, Class I Reg No. 44/2002-2004 Door No. 11/17, T. Nagar Salai, Mogepair East, Chennai - 600 050. Ph: 26562050, Cell: 99412 82050 (GREEN CHANNEL FILE NOT APPLICABLE)


LICENSED SURVEYOR.

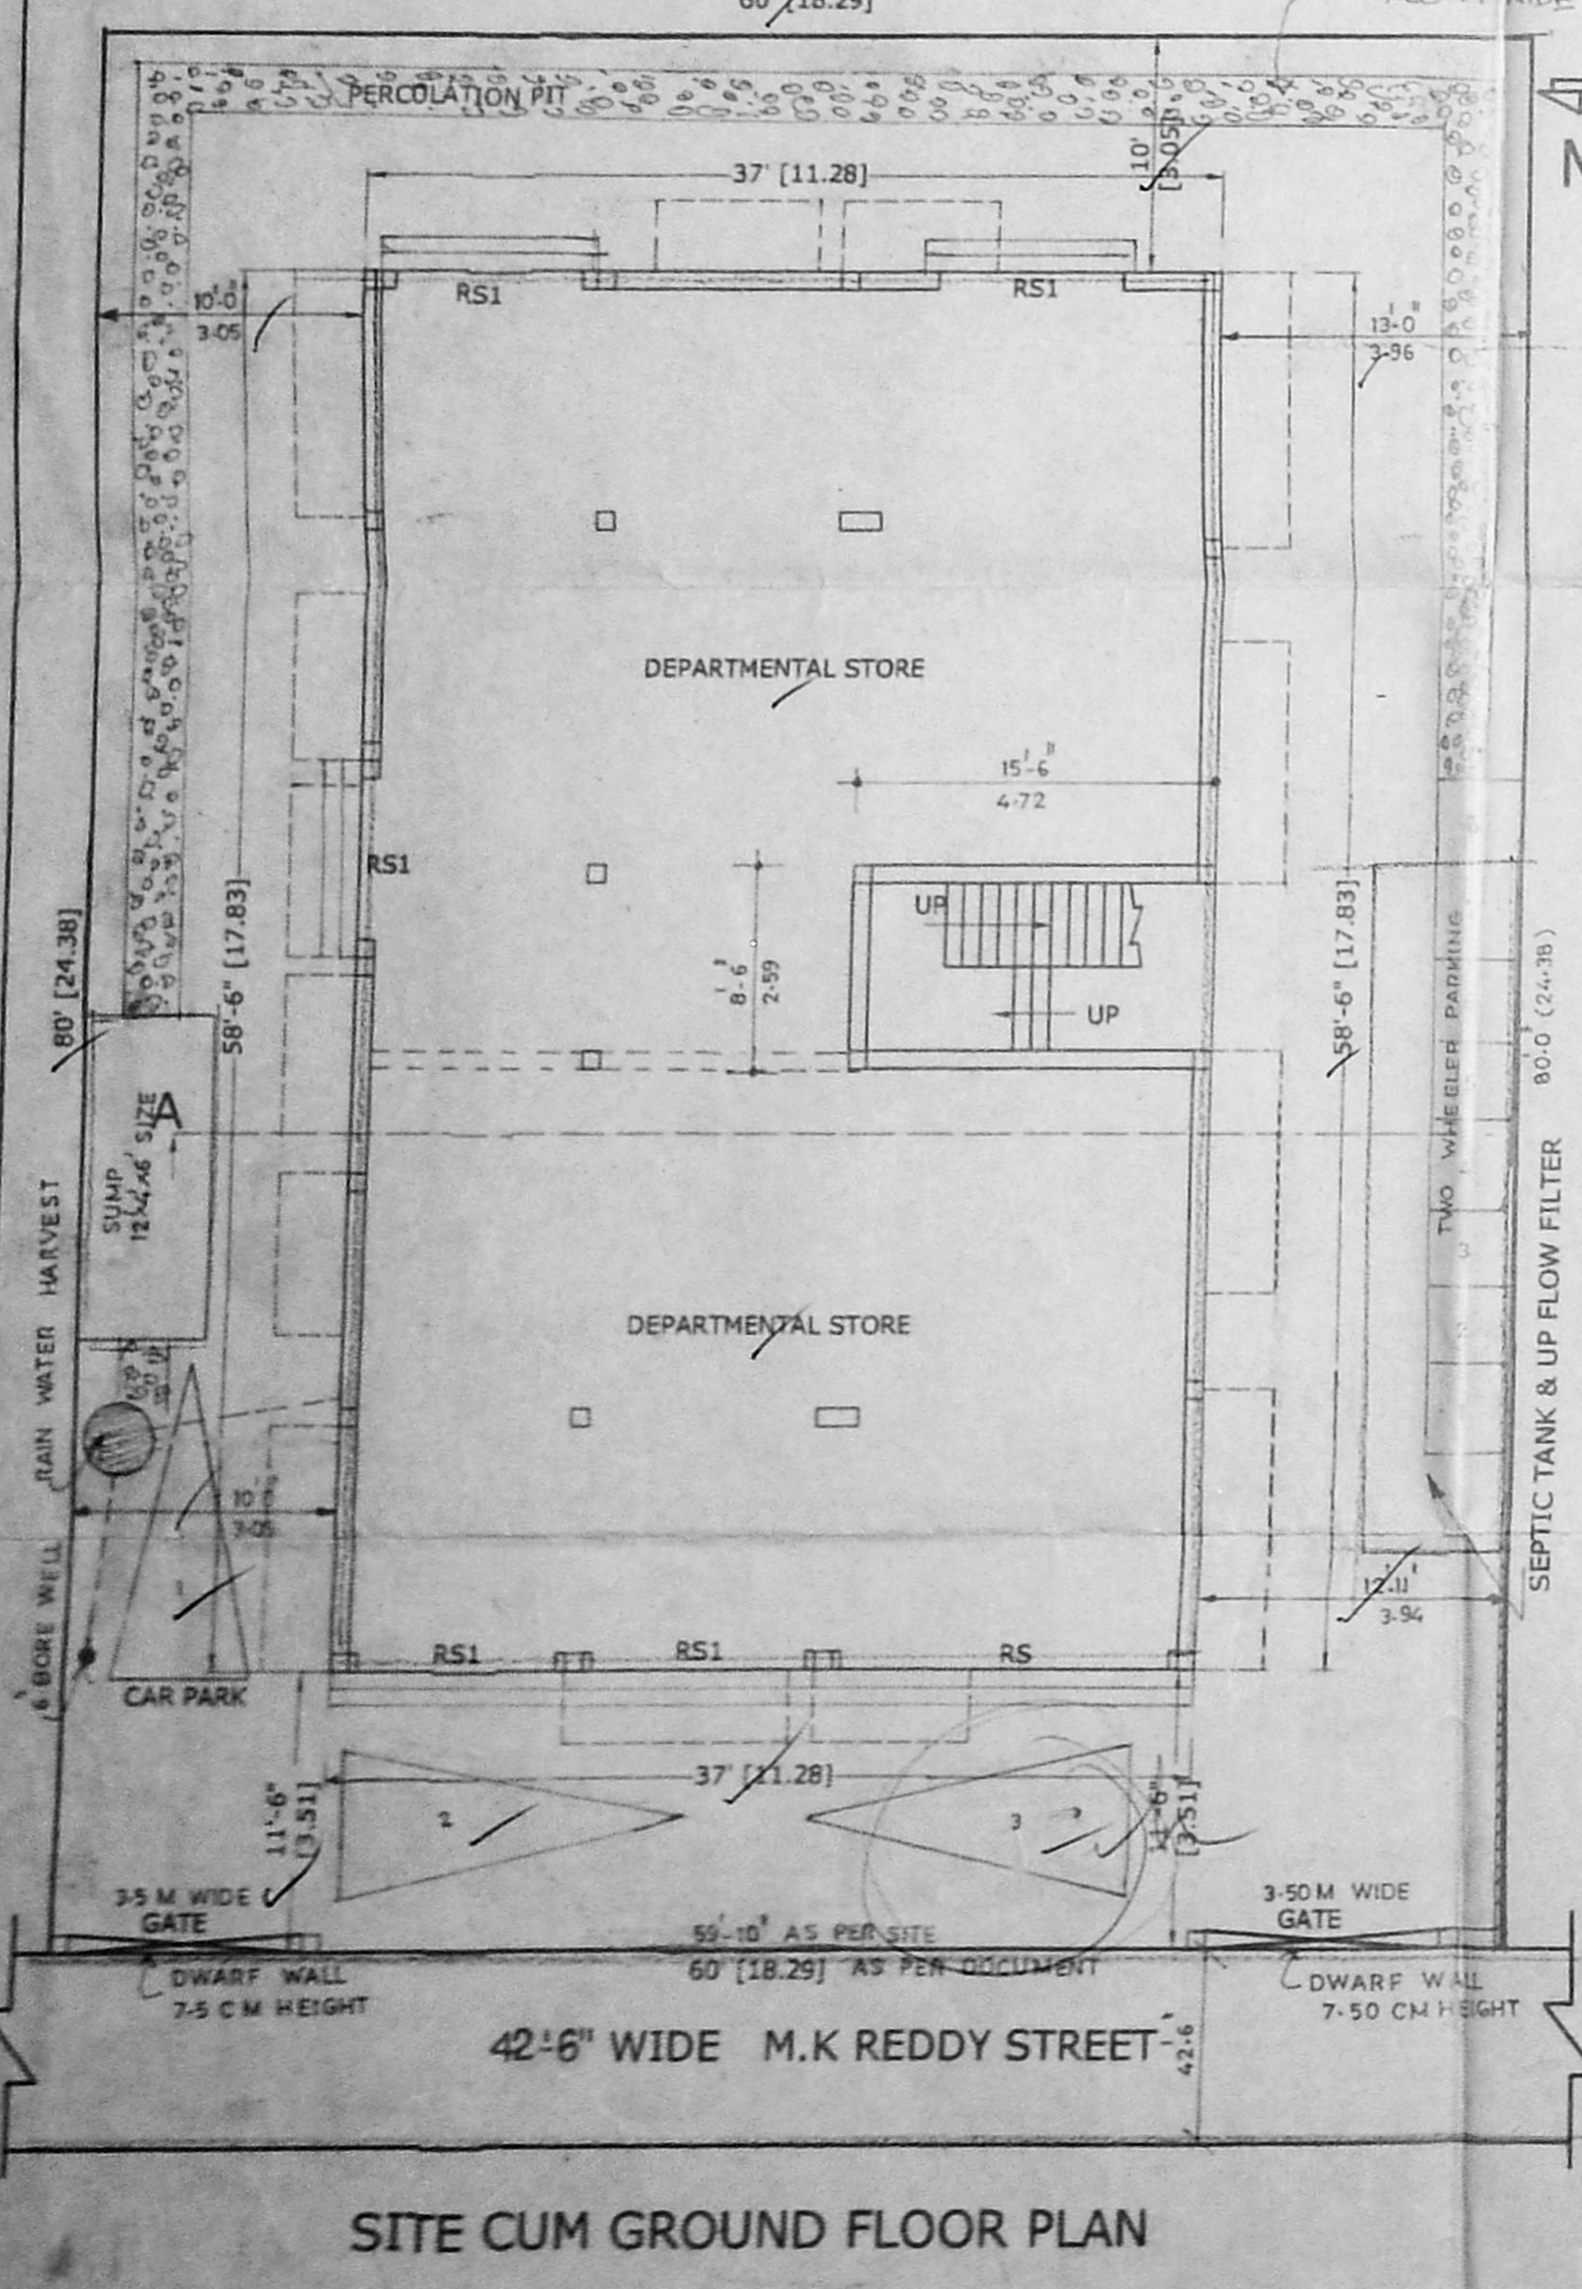


SITE CUM GROUND FLOOR PLAN

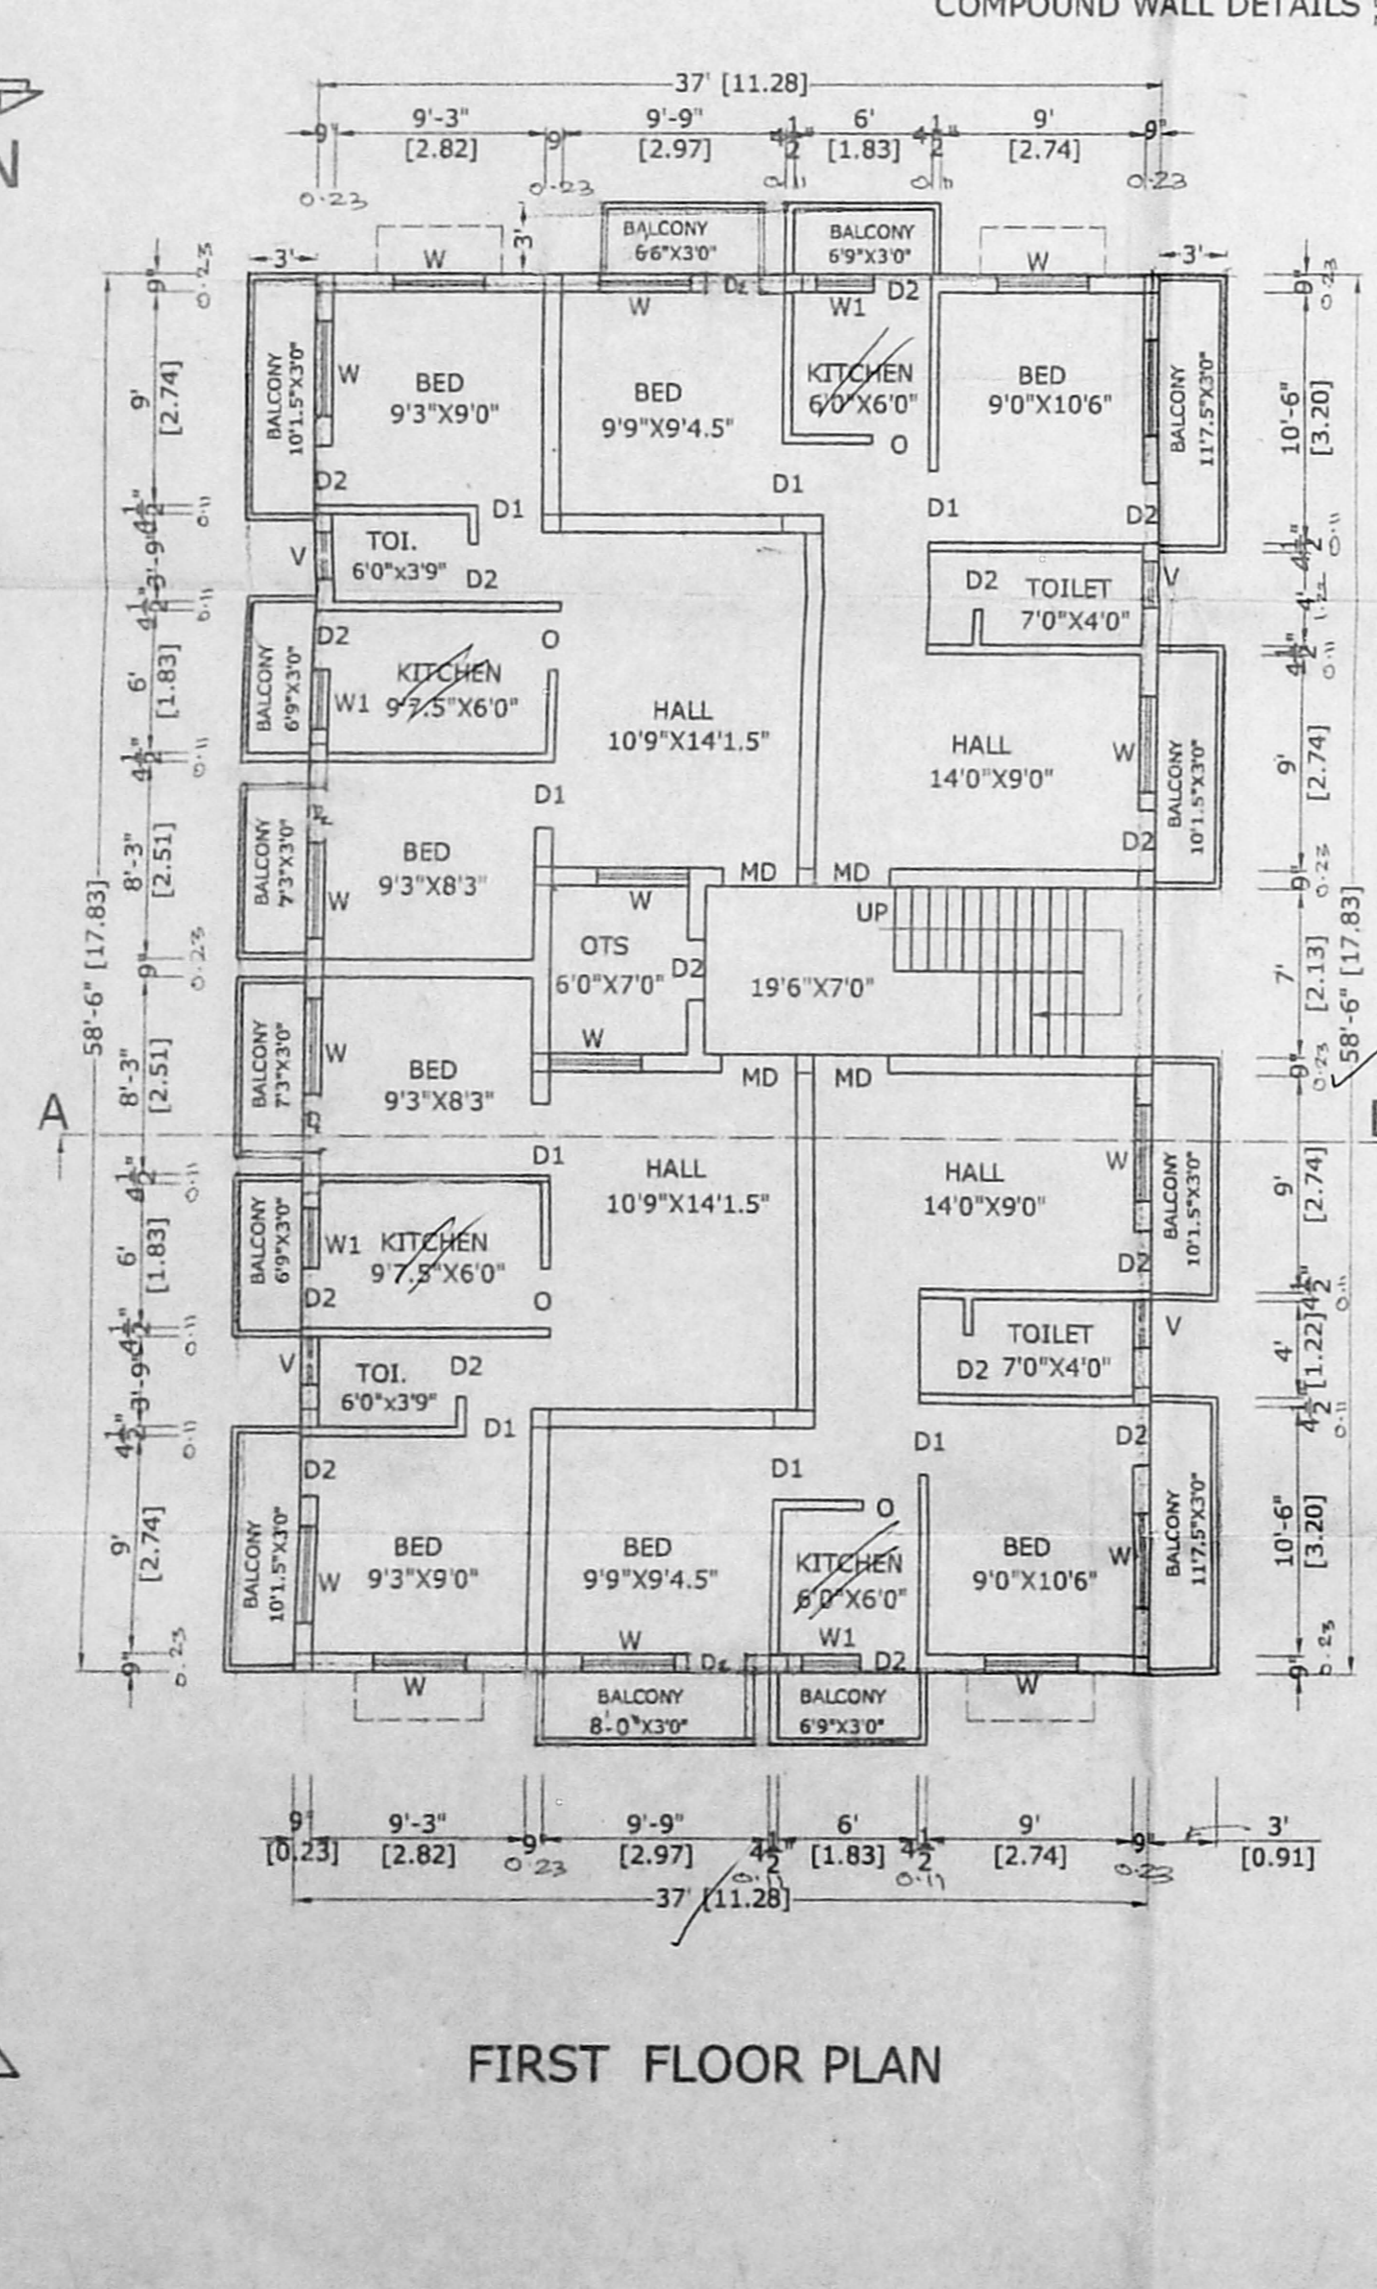

FIRST FLOOR PLAN

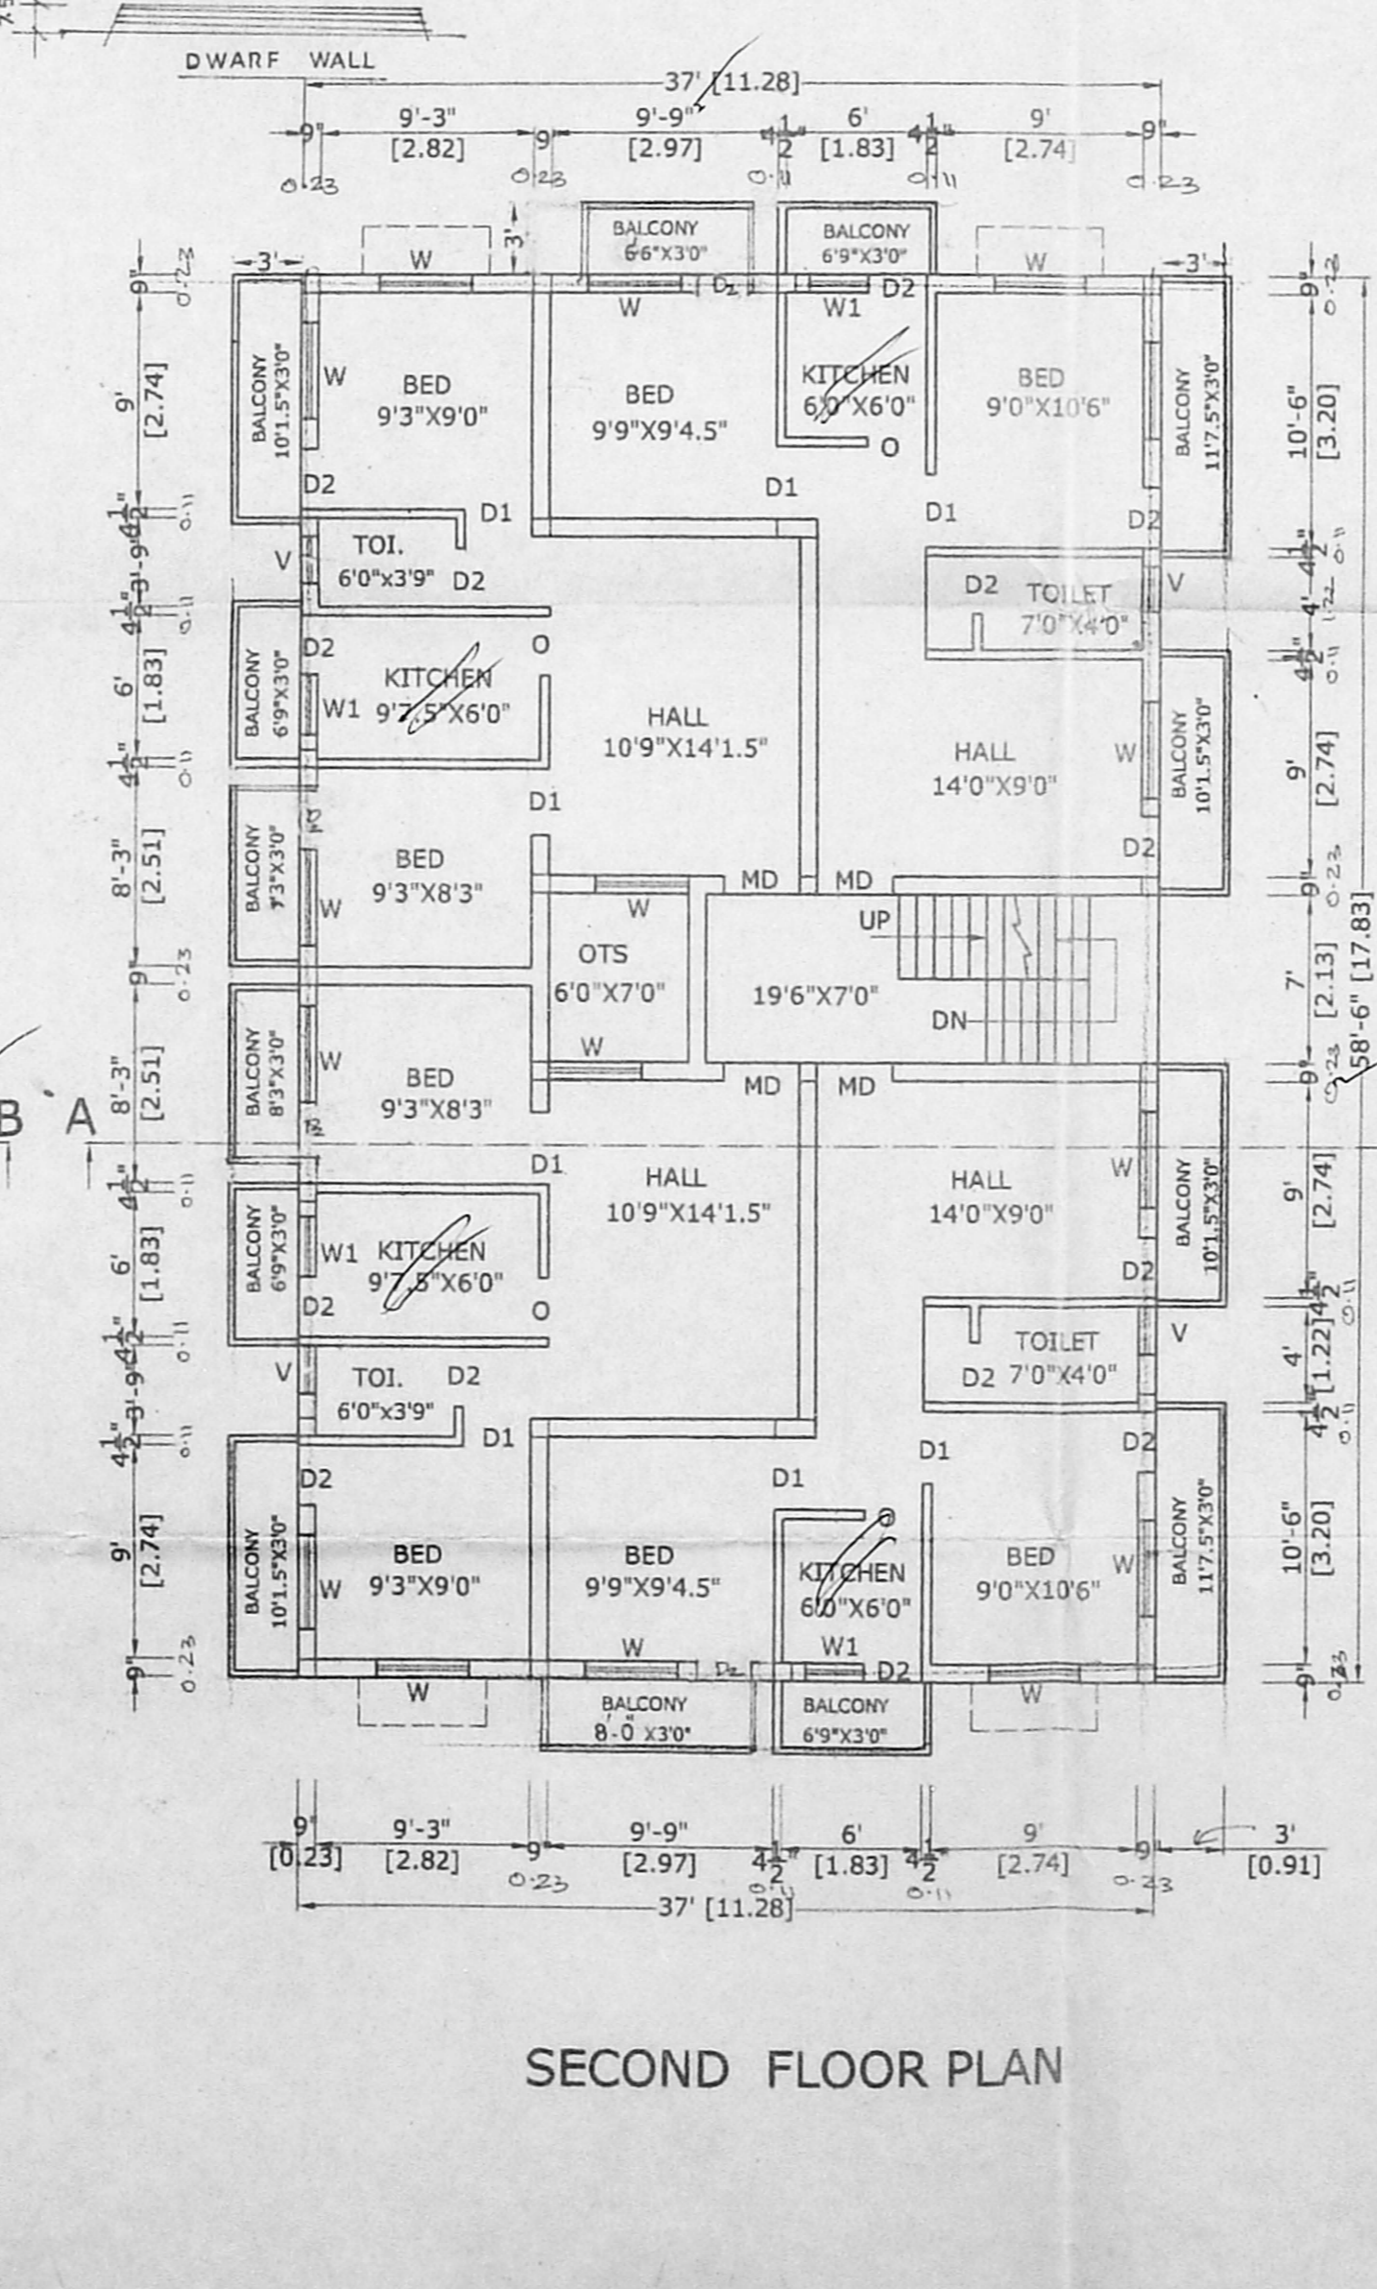

SECOND FLOOR PLAN

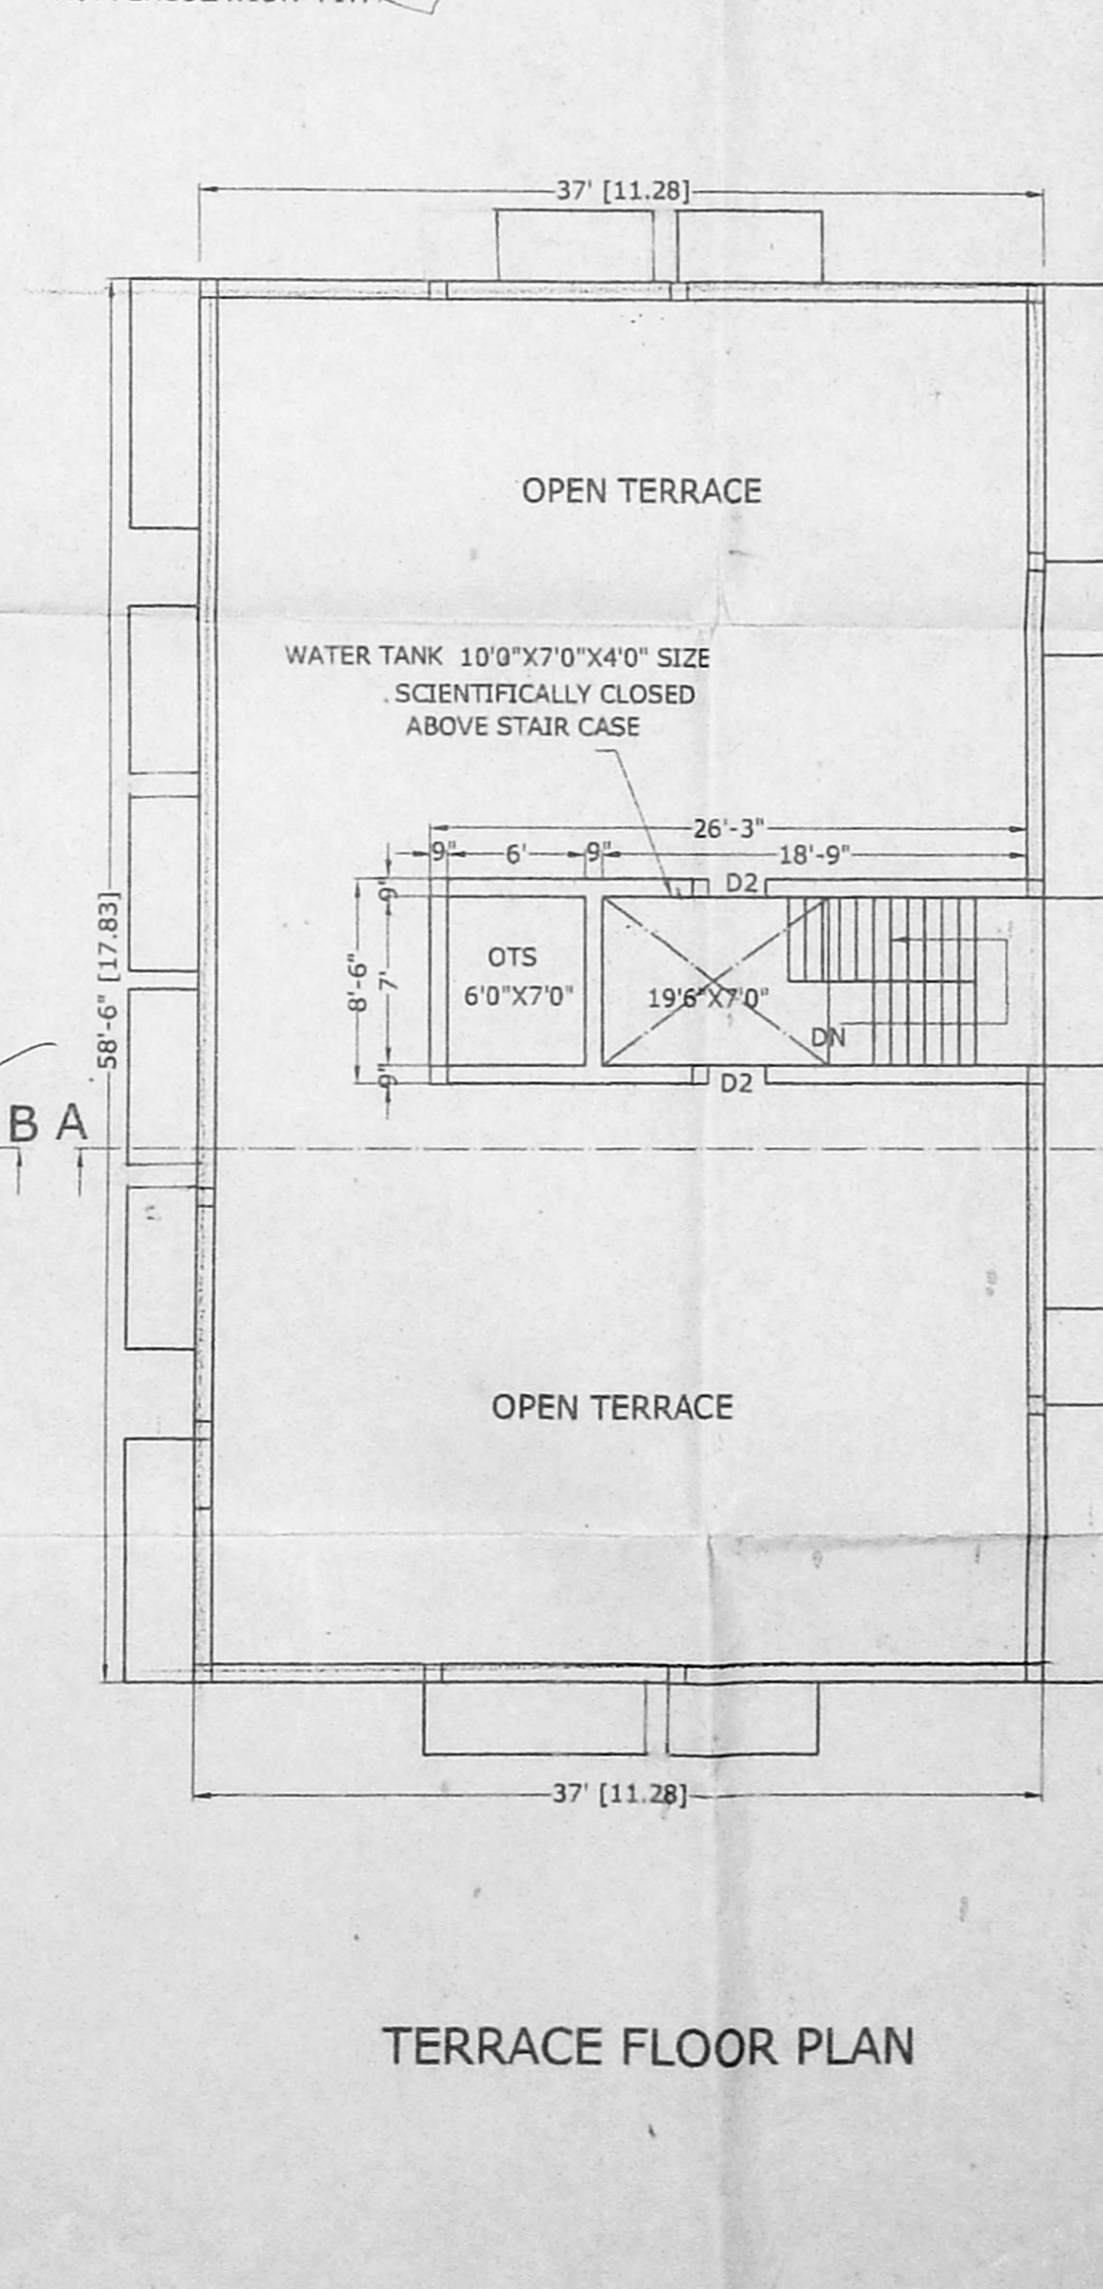

TERRACE FLOOR PLAN