
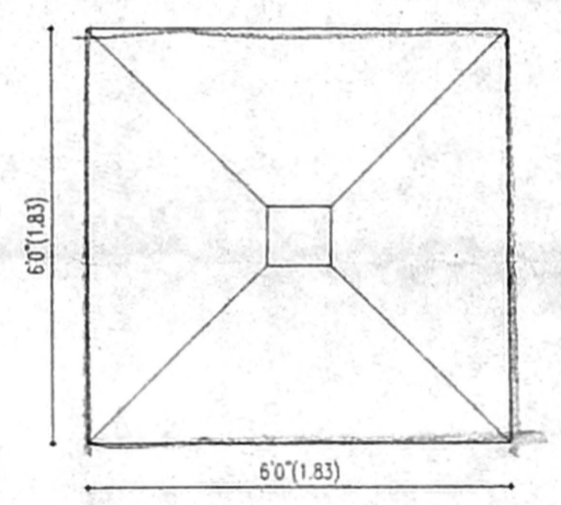
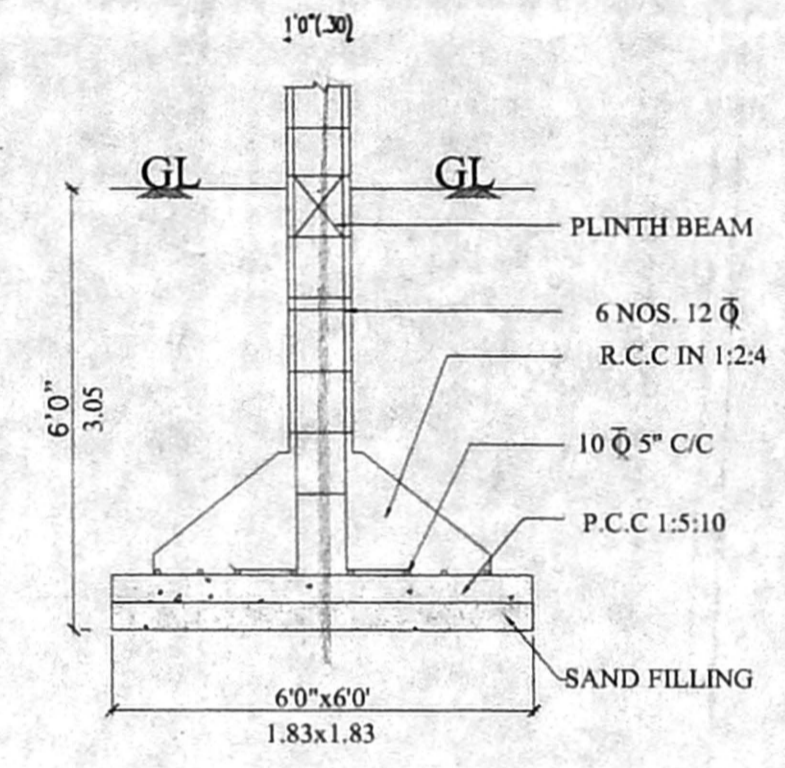
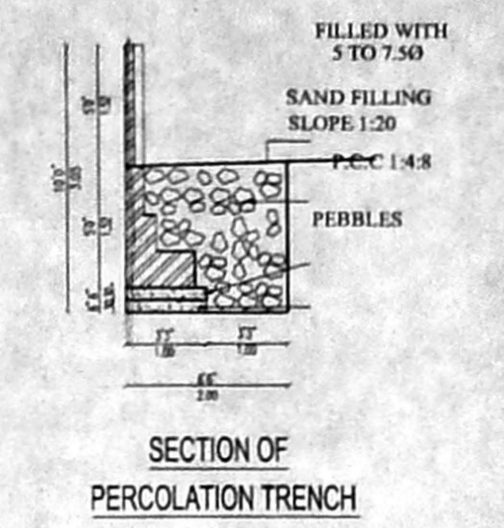
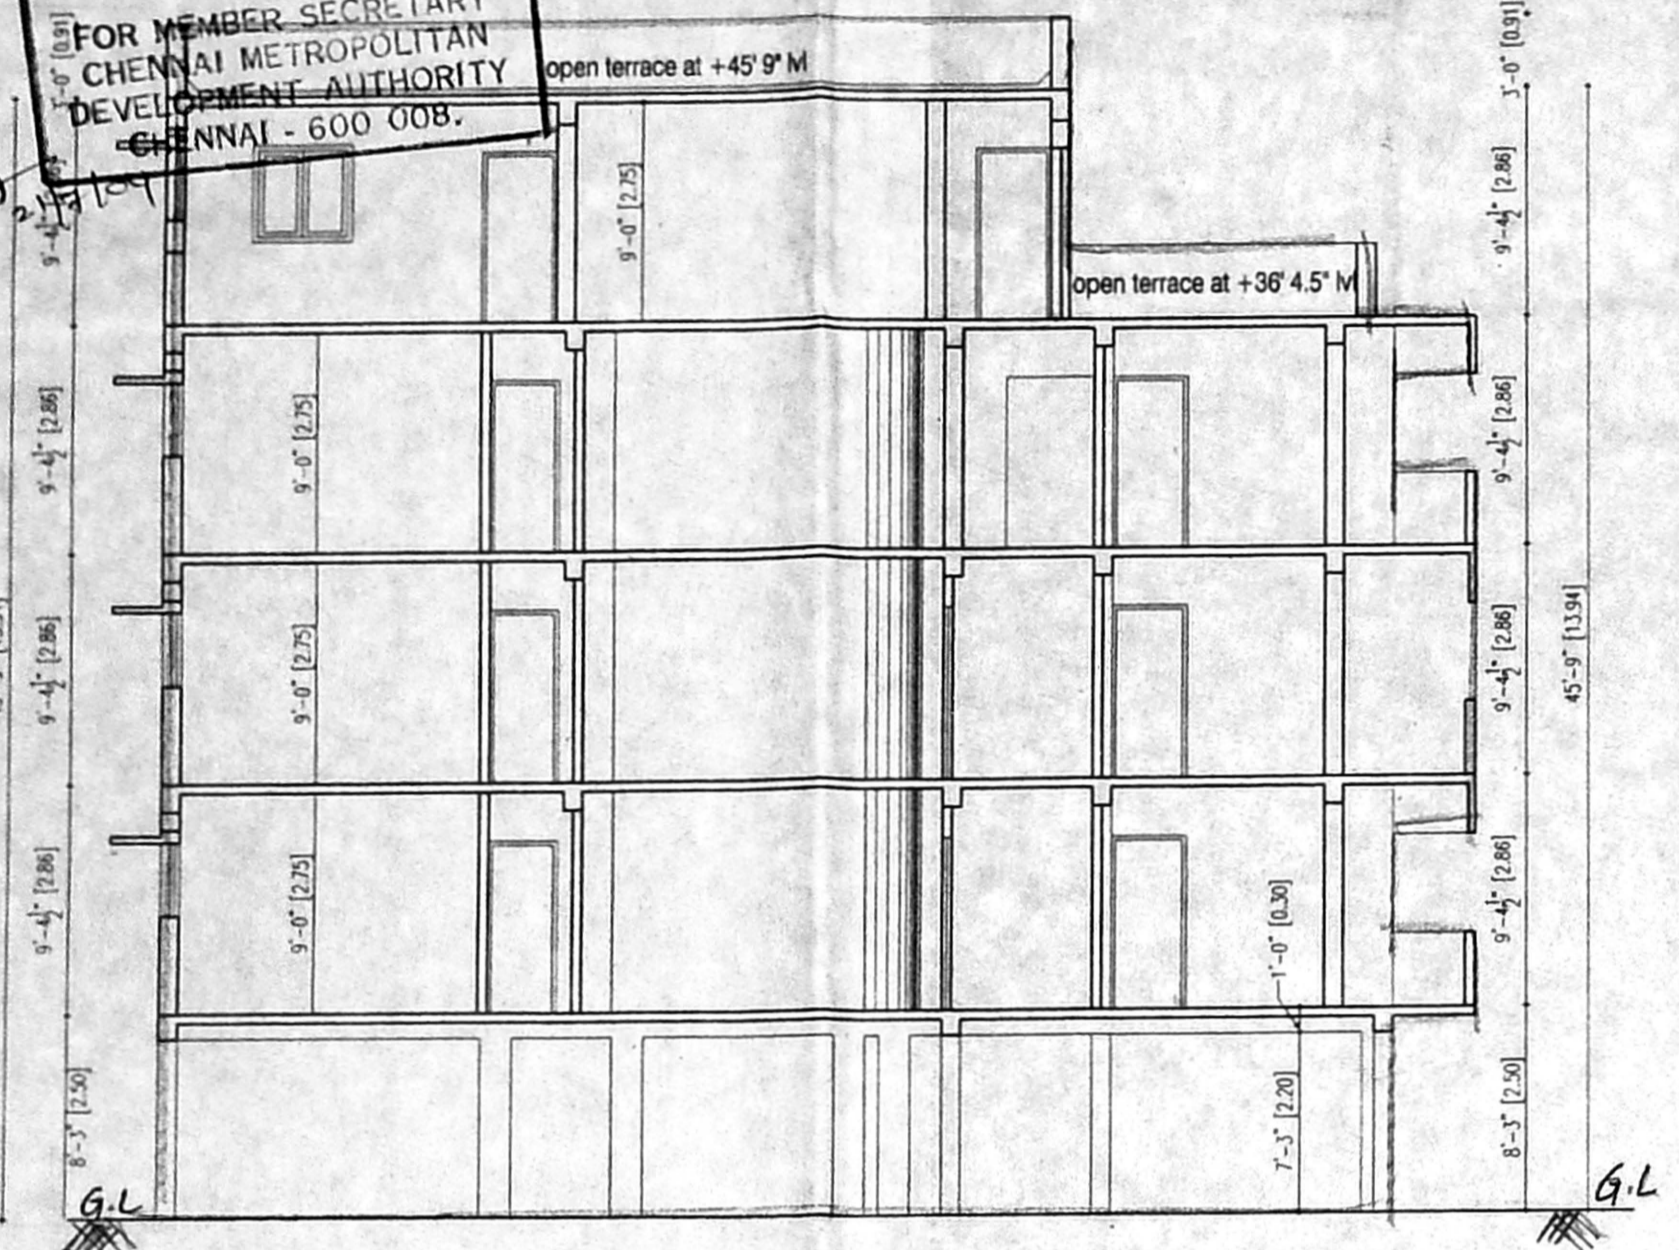



OFFICE COPY

Planning Permit No. B(sp)-B/43/361 A/B/2004  
**APPROVED**  
 SUBJECT TO THE CONDITIONS IN THIS OFFICE LETTER  
 No. B2/12.037/2004 Dt. 7/2004  
 FOR MEMBER SECRETARY  
 CHENNAI METROPOLITAN  
 DEVELOPMENT AUTHORITY  
 CHENNAI - 600 008.

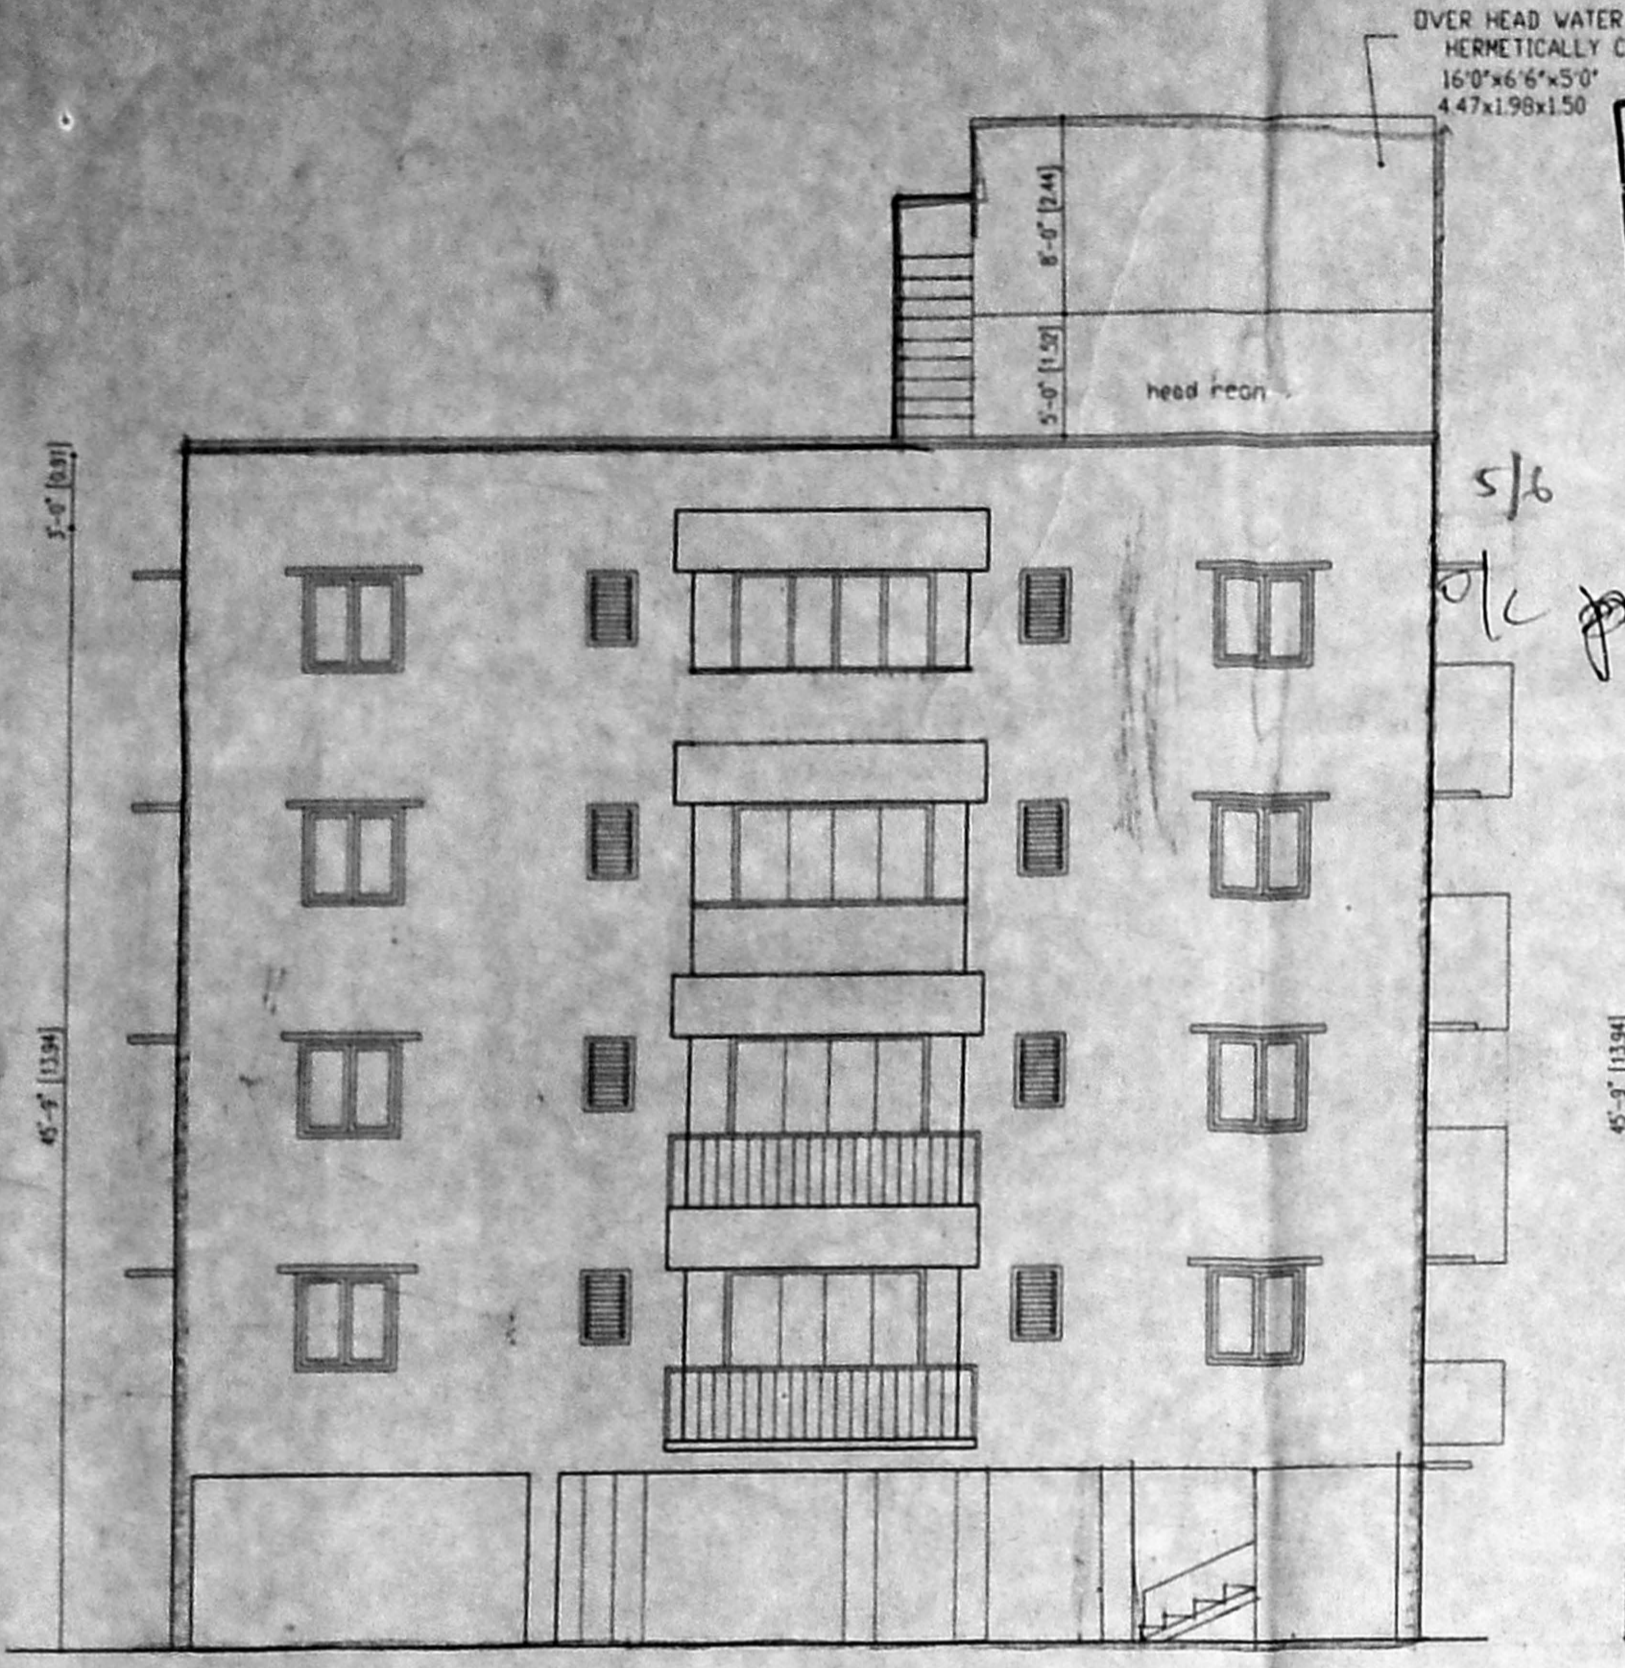

TYPE	DESCRIPTION	REVISED PLAN	DATE
M.D	FRENCH WINDOW	3/1 Z E	19/7/04
ED			
FW	Asst. DOOR	2-6' x 7-0"	
D1	Scrubby WINDOW	2-6' x 7-0"	
BW	P. A. WINDOW	4-0" x 4-6"	
W1	WINDOW	3-45" x 4-6"	
W2	WINDOW	4-0" x 3-6"	
KW	KITCHEN WINDOW	2-0" x 3-6"	
V	VENTILATOR	2-0" x 3-6"	

AREA	S FT	SO M
PLOT AREA	6841.00	635.54
AS PER PATTA		
PLOT AREA	6974.00	647.90
AS PER DOCUMENT		
FSI ALLOWED	10261.5	953.67
BUILT UP AREA		
STILT FLOOR	220.5	20.48
FIRST FLOOR	2873.77	266.98
SECOND FLOOR	2853.96	265.14
THIRD FLOOR	2746.43	255.16
FOURTH FLOOR	1557.44	144.69
TOTAL	10252.10	952.44
PLOT COVERAGE	41.30 %	
F.S.I	1.499	
NO OF CARS REQUIRED	9 NOS	
NO OF CARS PROVIDED	9 NOS	

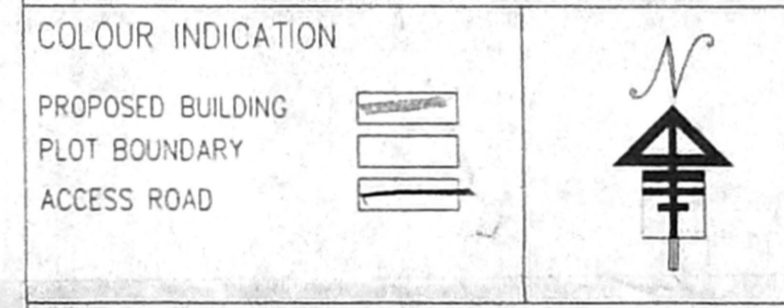

OWNER'S SIGNATURE

*Sub... ..*

LICENSED SURVEYOR







**A. VENKAT, B. ARCH.**  
 ARCHITECT LICENSED SURVEYOR  
 CLASS I No. R.A. 41,  
 62, C.P. RAMASWAMY ROAD,  
 ALWARPET, CHENNAI-600 018.  
 TEL. No. 4997465, 4576405

nataraj & venkat associates  
 Architects  
 62, C.P. Ramaswamy Road  
 Chennai - 18.  
 Tel : 499 74 65

PROPOSED RESIDENTIAL BUILDING AT  
 NEW D.No. 4 OLD D.No. 56, PLOT No. 34/35,  
 R.S.No. 3762/17, 3762/18, BLOCK No. 74,  
 KAVINGYAR BHARATHIDASAN ROAD,  
 MYLAPORE VILLAGE, ALWARPET, CH. 18.  
 MYLAPORE TRIPPLICANE TALUK,  
 CHENNAI DISTRICT.


DRAWING TITLE  
**CORPORATION DRAWING**

DRAWN	K.C.K	CHECKED	
SCALE	1" = 8' - 0"	DATE	11-06-03

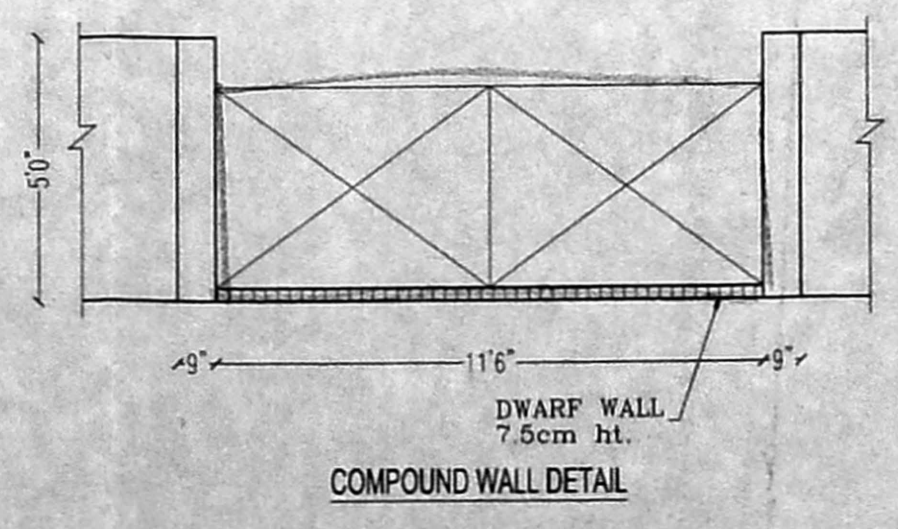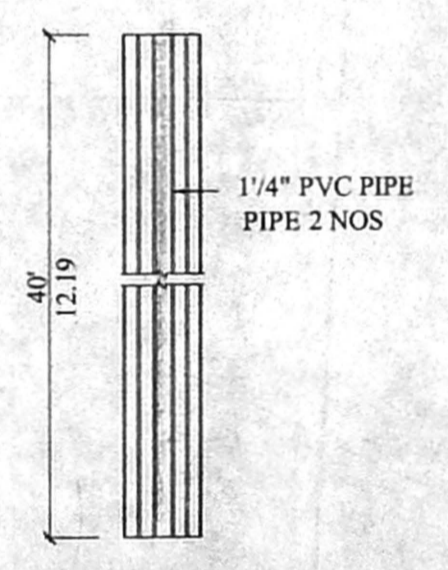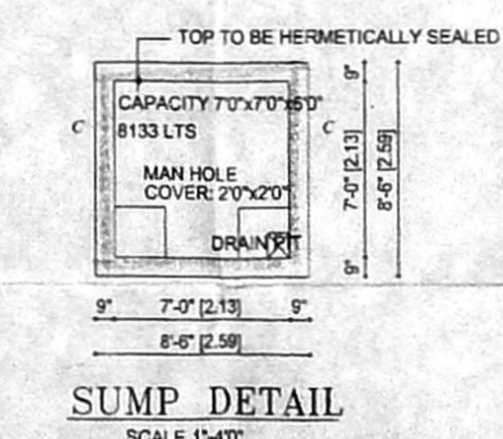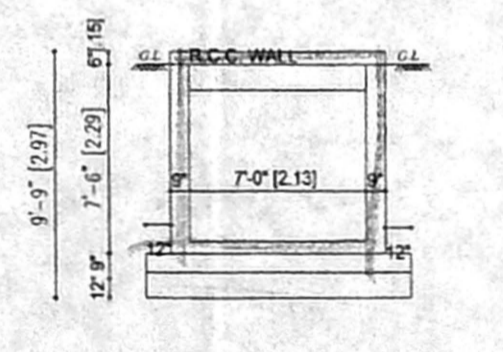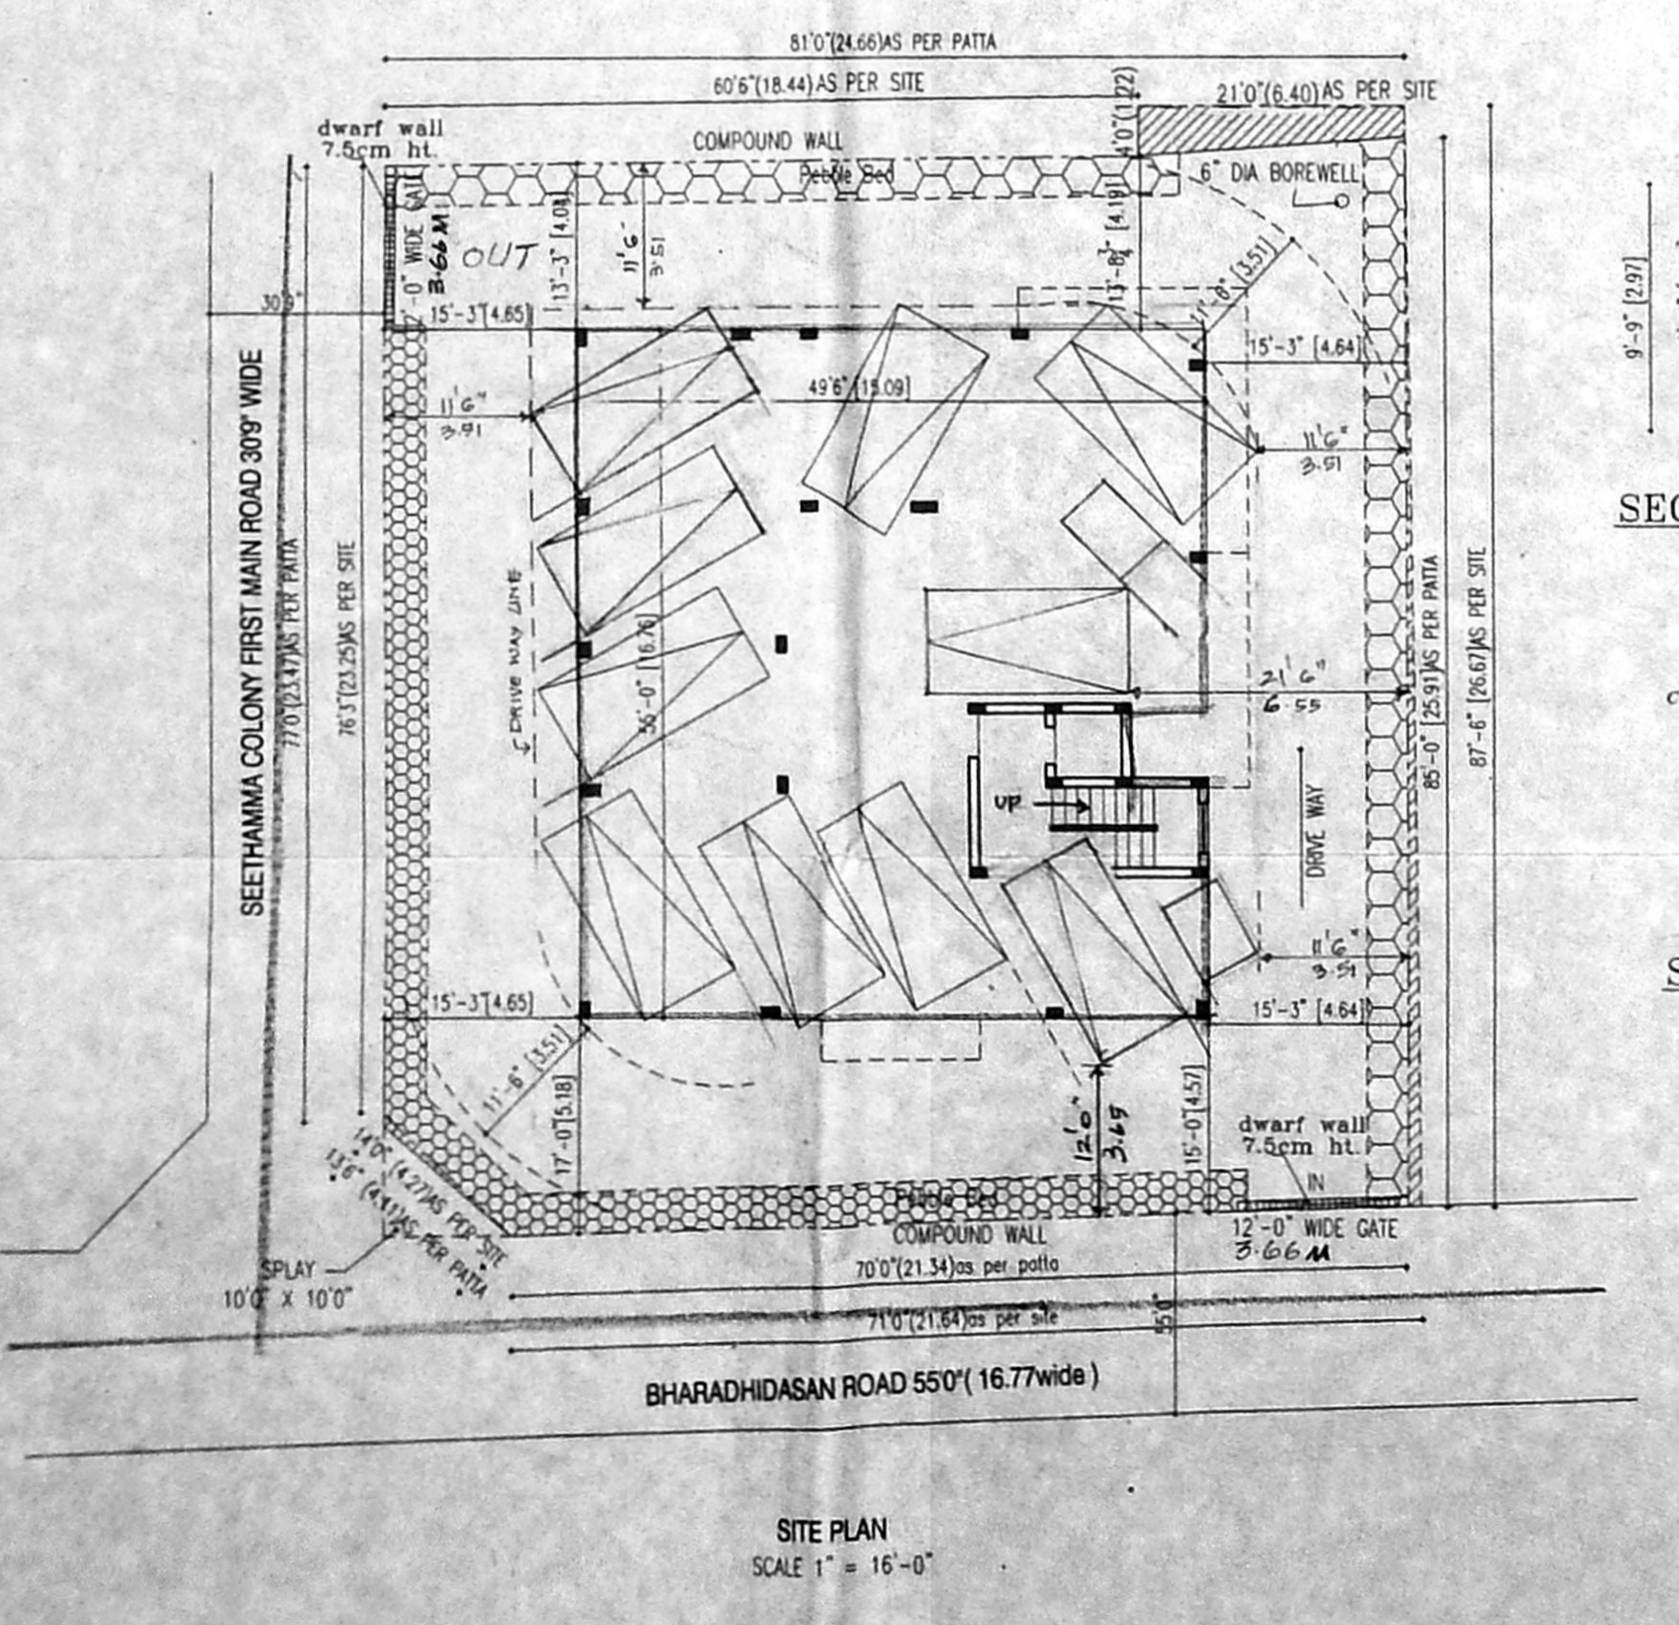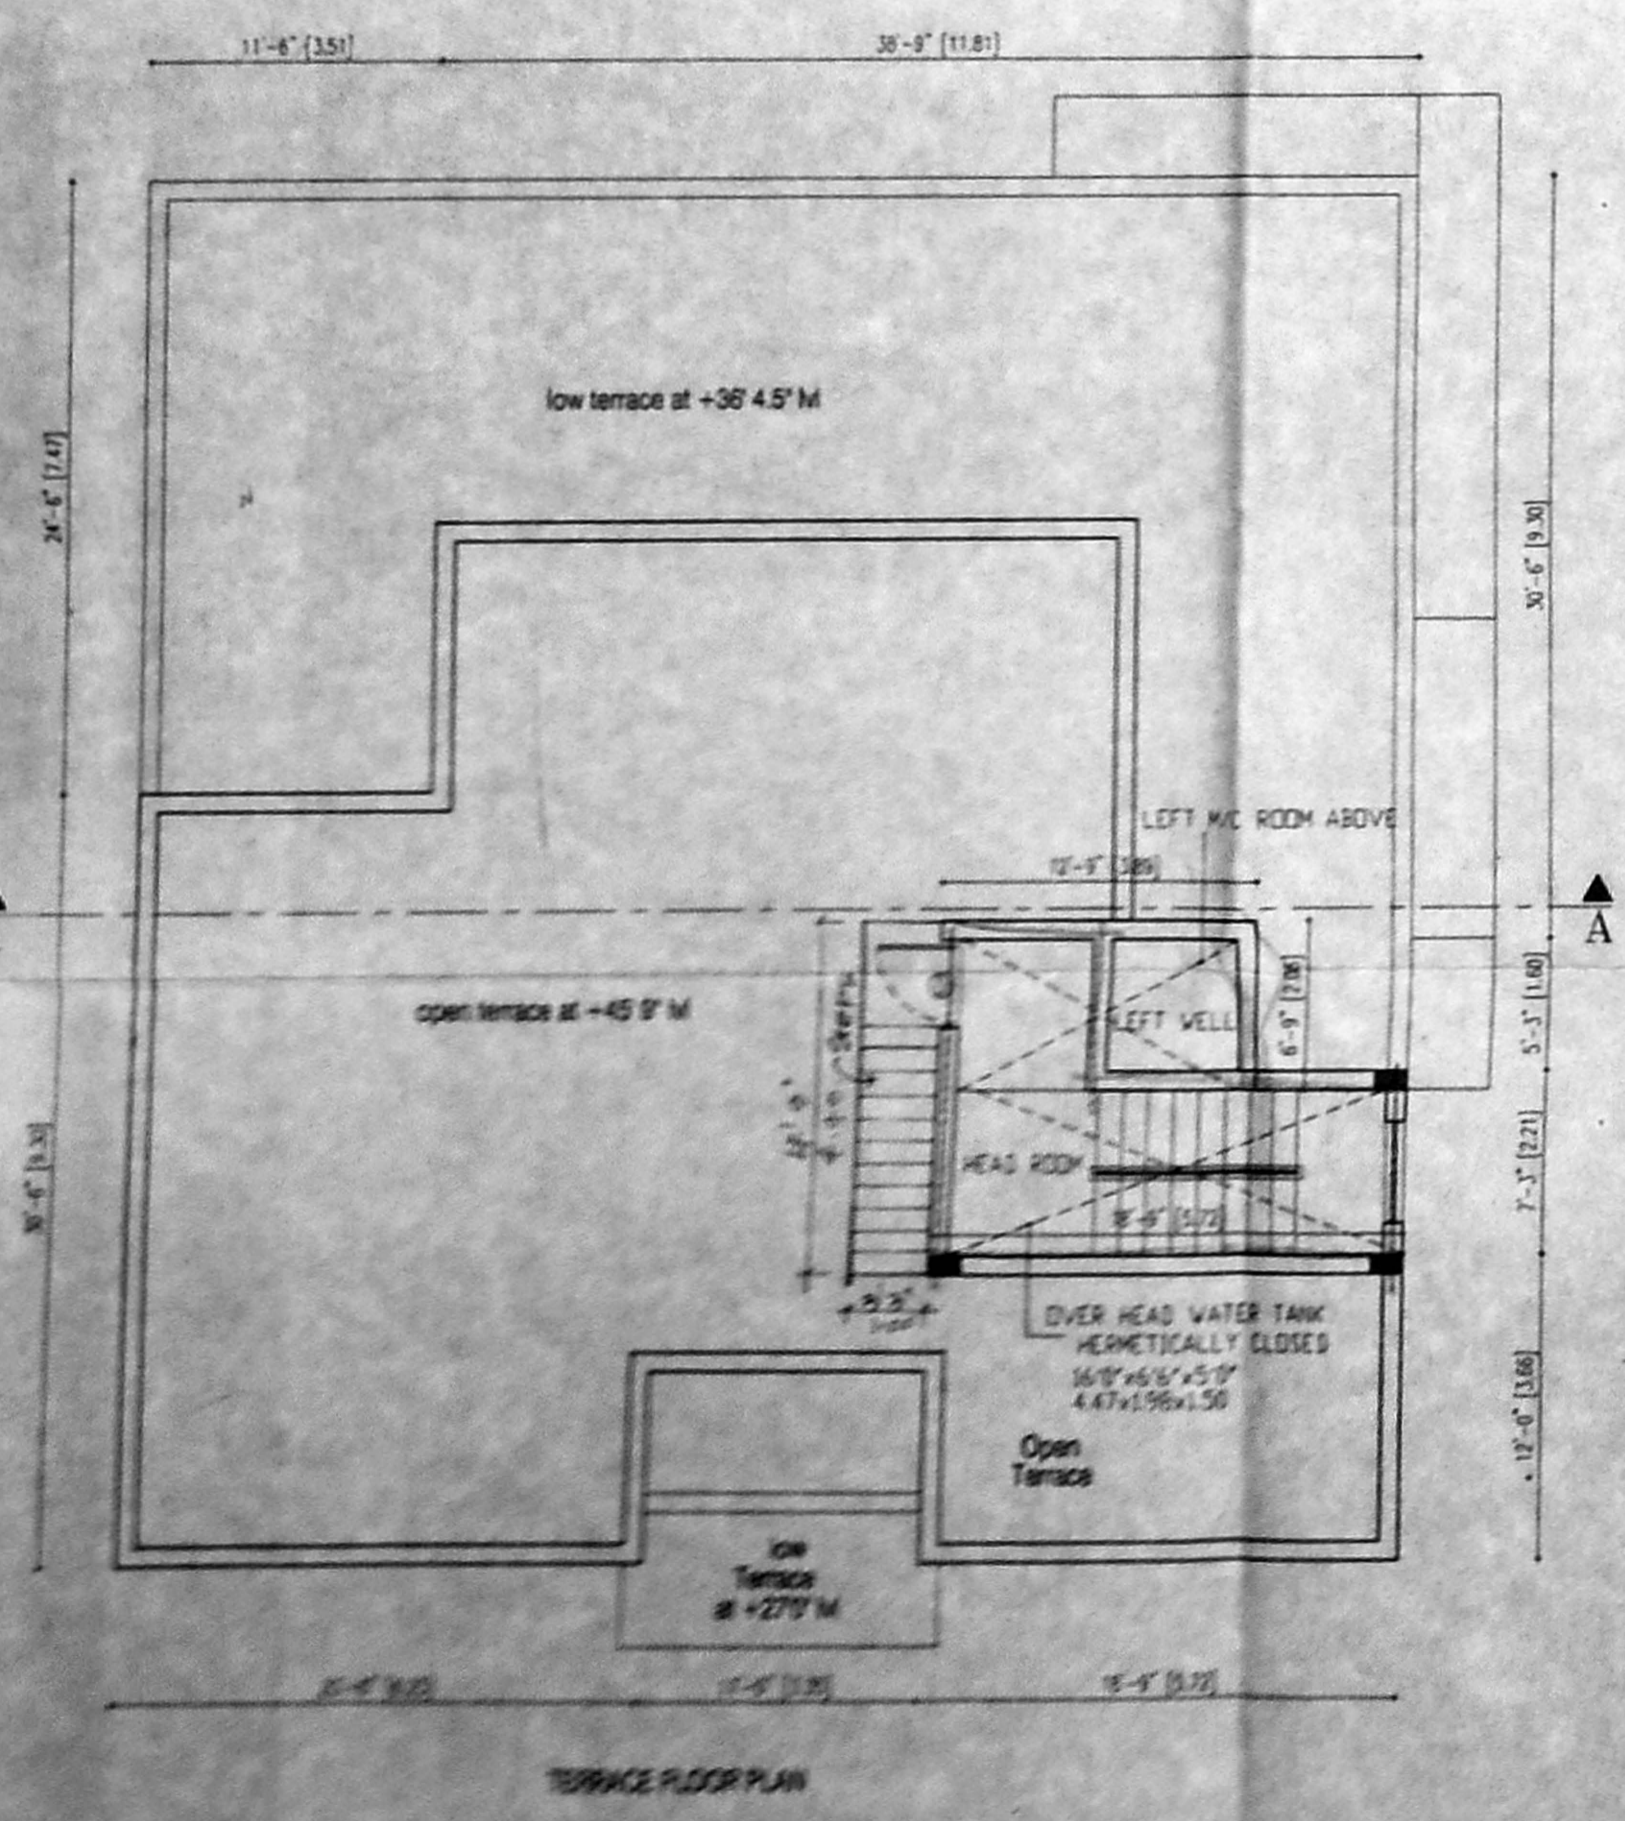

TYPE	DESCRIPTION	REVISION
MD	MARK DOOR	Revised
ED	ENTRANCE DOOR	
FW	FRONT WINDOW	
O	OPENING	
O1	OPENING	
EW	ENTRANCE WINDOW	
W1	WINDOW	
W2	WINDOW	
KW	KITCHEN WINDOW	
V	VENTILATOR	

AREA STATEMENT	S FT	SQ M
PLOT AREA	6841.00	635.54
AS PER PATTA		
PLOT AREA	6974.00	647.90
AS PER DOCUMENT		
FSI ALLOWED	10261.5	953.67
BUILT UP AREA		
STILT FLOOR	220.5	20.48
FIRST FLOOR	2873.77	266.98
SECOND FLOOR	2853.96	265.14
THIRD FLOOR	2746.93	255.15
FOURTH FLOOR	1557.44	144.69
TOTAL	10252.10	952.44
PLOT COVERAGE	41.30 %	
F.S.I	1.493	
NO OF CARS REQUIRED	/0 NOS	
NO OF CARS PROVIDED	/0 NOS	

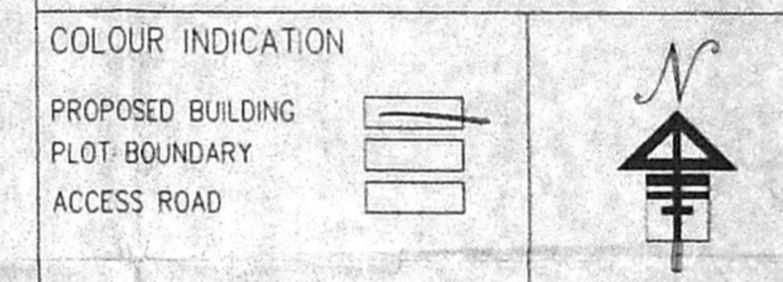

OWNER'S SIGNATURE

*[Signature]*

LICENSED SURVEYOR

A. VENKAT, B. ARCH.,  
ARCHITECT LICENSED SURVEYOR  
CLASS I No. P.A. 41  
62, C.P. RAMASWAMY ROAD,  
ALWARPET, CHENNAI-600 019.  
TEL. No. 4997465, 4970406

nataraj & venkat associates  
Architects  
62, C.P. Ramaswamy Road  
Chennai - 18.  
Tel : 499 74 65


PROPOSED RESIDENTIAL BUILDING AT  
NEW D.No. 4 OLD D.No. 56, PLOT No. 34A25  
R.S.No. 3762/17, 3762/18, BLOCK No. 74,  
KAVINGYAR BHARATHIDASAN ROAD,  
MYLAPORE VILLAGE, ALWARPET, CH. 18,  
MYLAPORE TRIPPLICANE TALUK,  
CHENNAI DISTRICT.

DRAWING TITLE  
CORPORATION DRAWING


DRAWN K.K.K. CHECKED  
SCALE 1" = 8' - 0" DATE 11-06-03

OFFICE COPY


Planning Permit No. B-1/Spl. B/L/361 B/R/2004  
**APPROVED**  
SUBJECT TO THE CONDITIONS IN THIS OFFICE LETTER  
No. B.2/12037/2004 dated 17/2/04  
FOR MEMBER SECRETARY  
CHENNAI METROPOLITAN  
DEVELOPMENT AUTHORITY  
CHENNAI - 600 008.

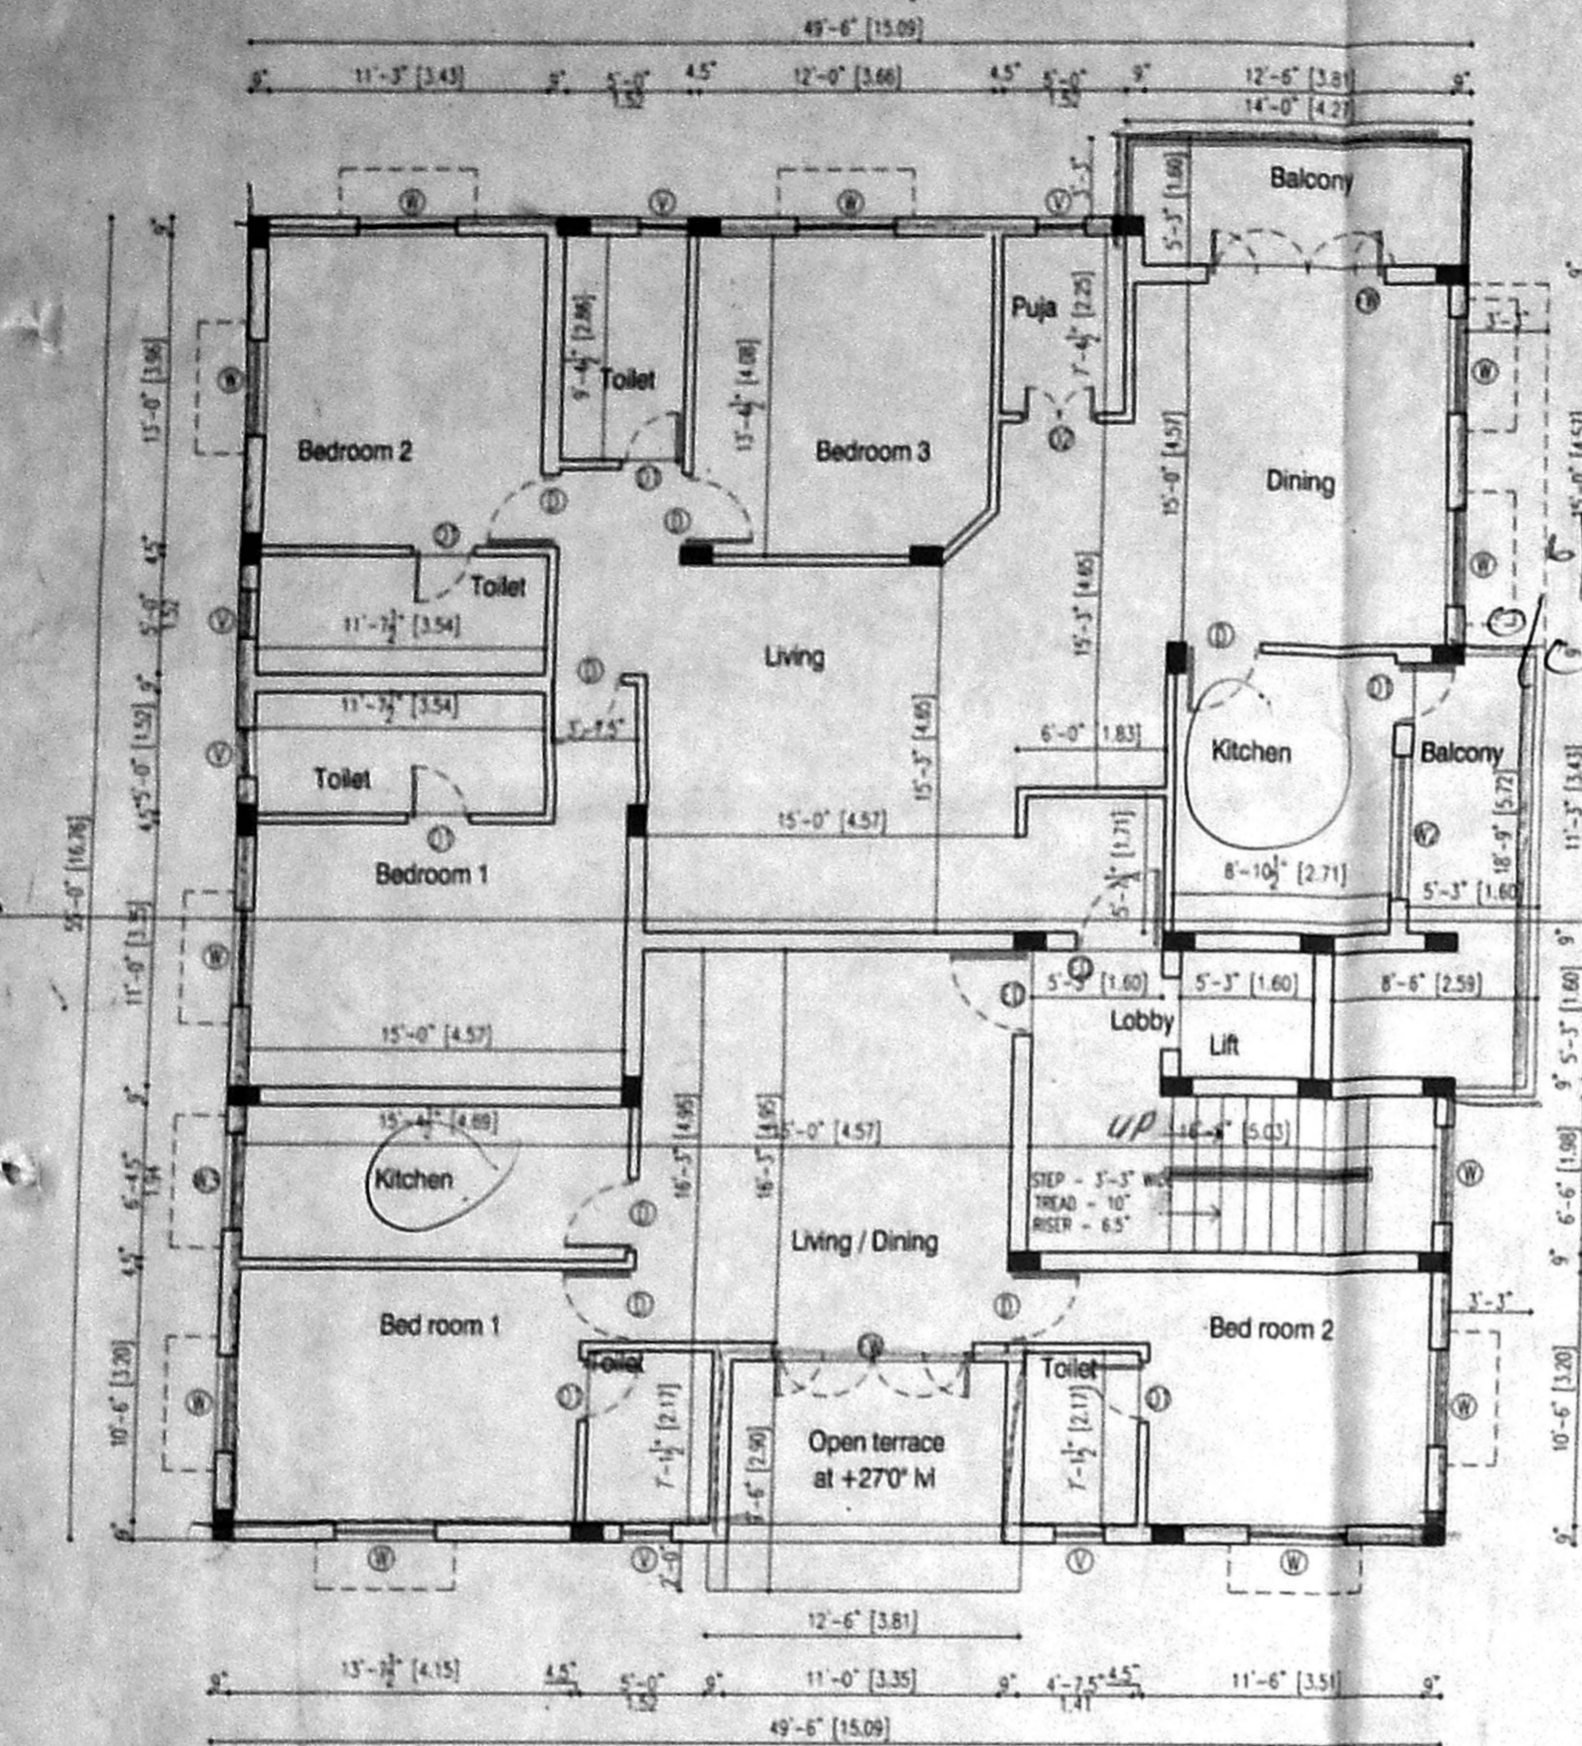


THIRD FLOOR PLAN

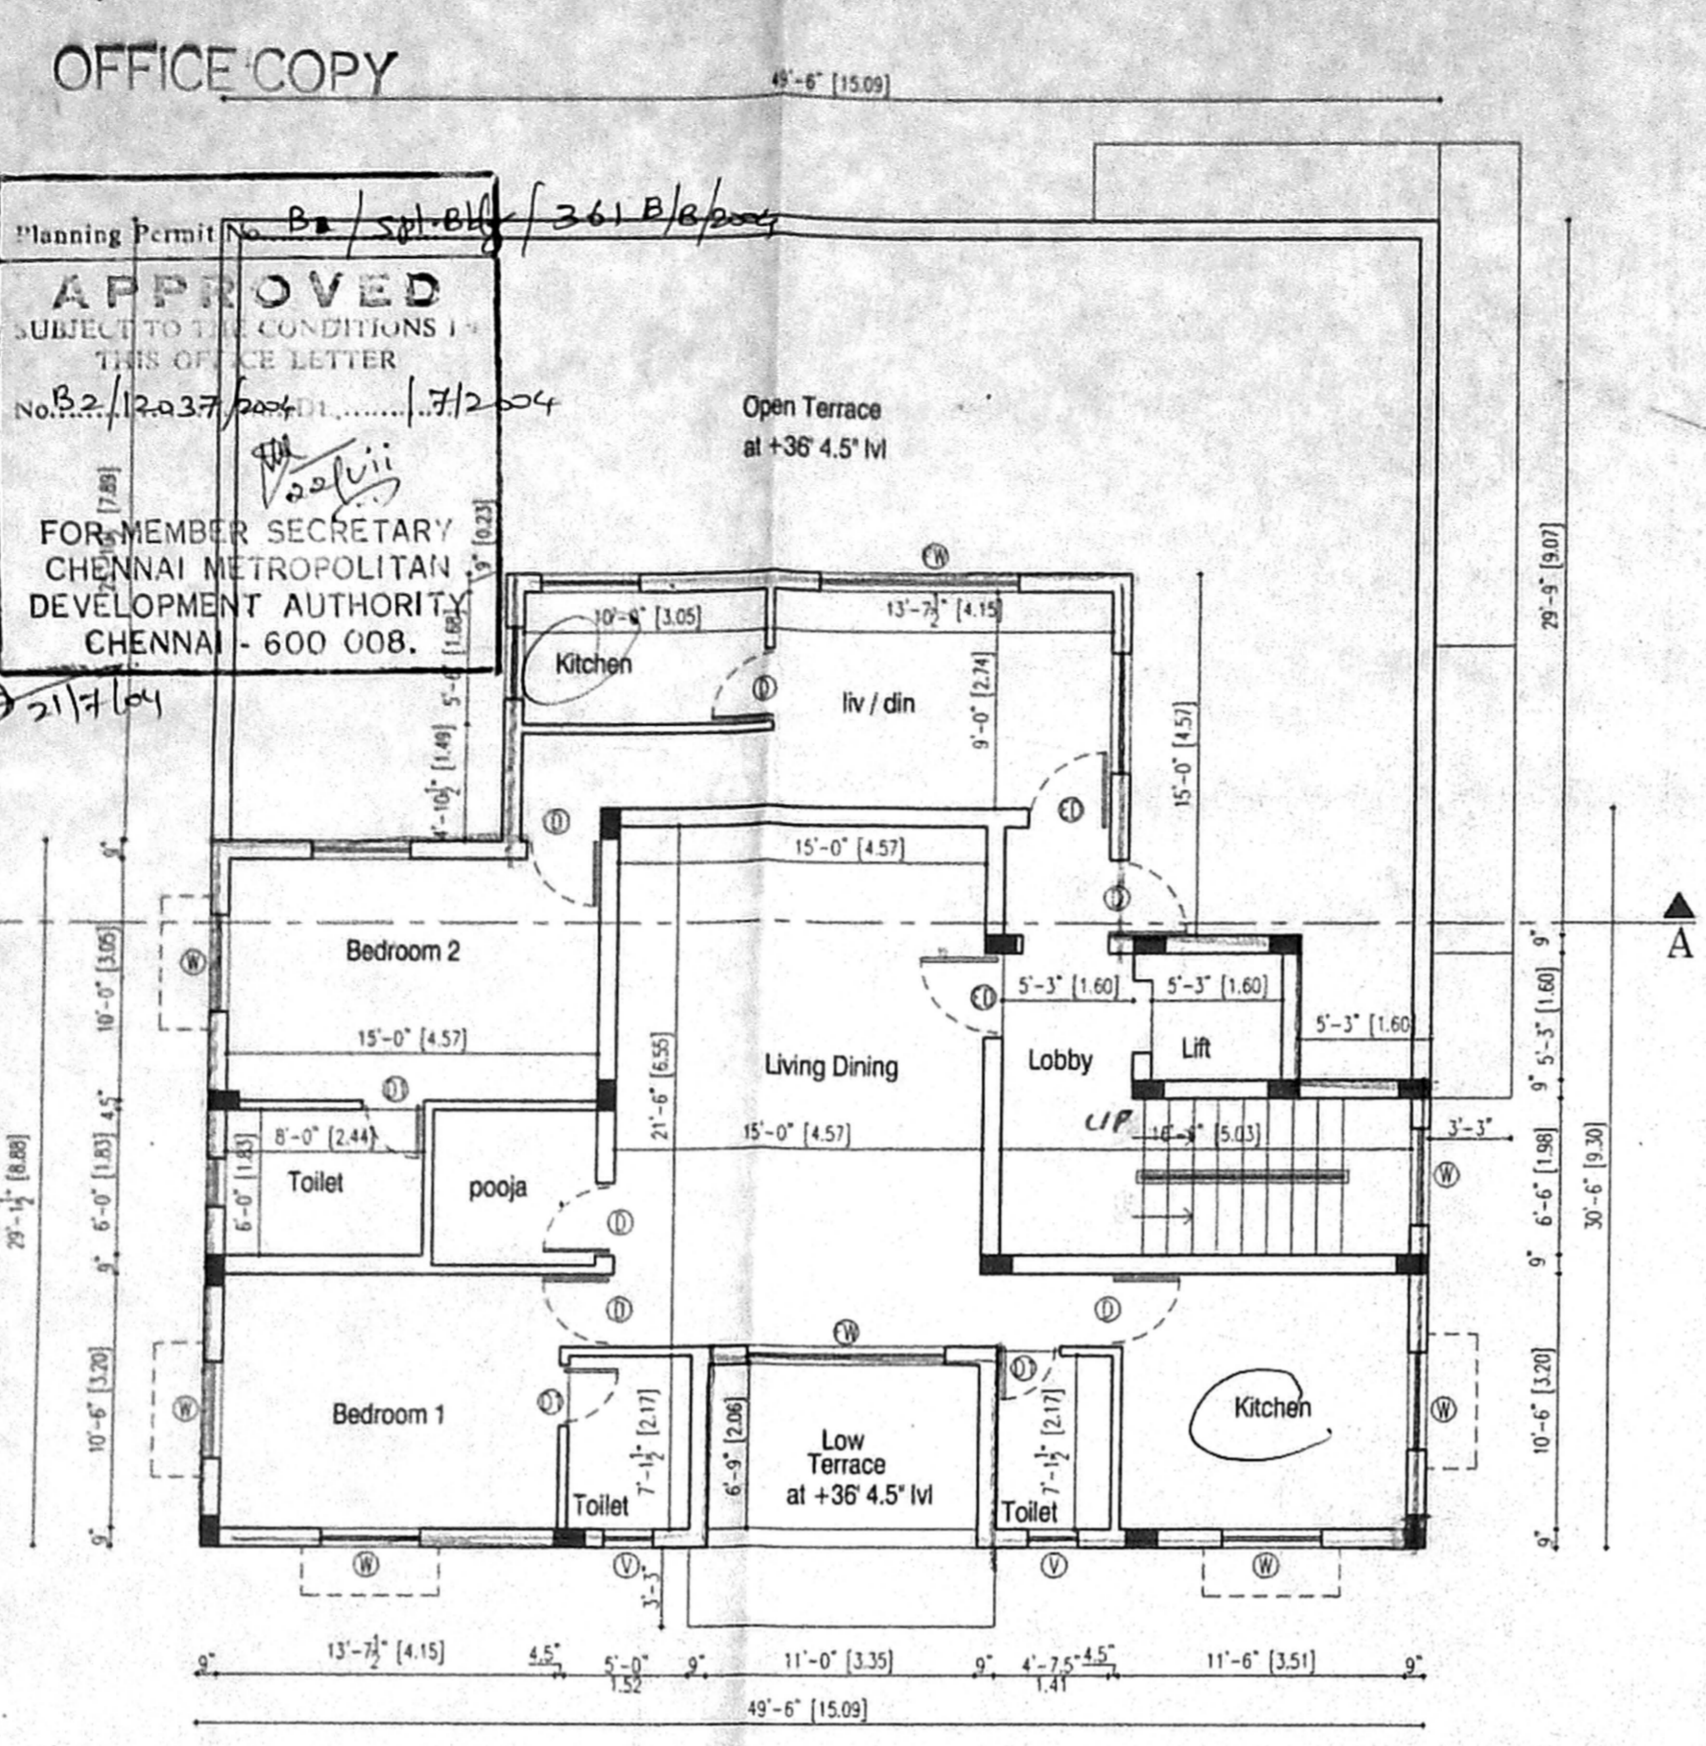


FOURTH FLOOR PLAN PART

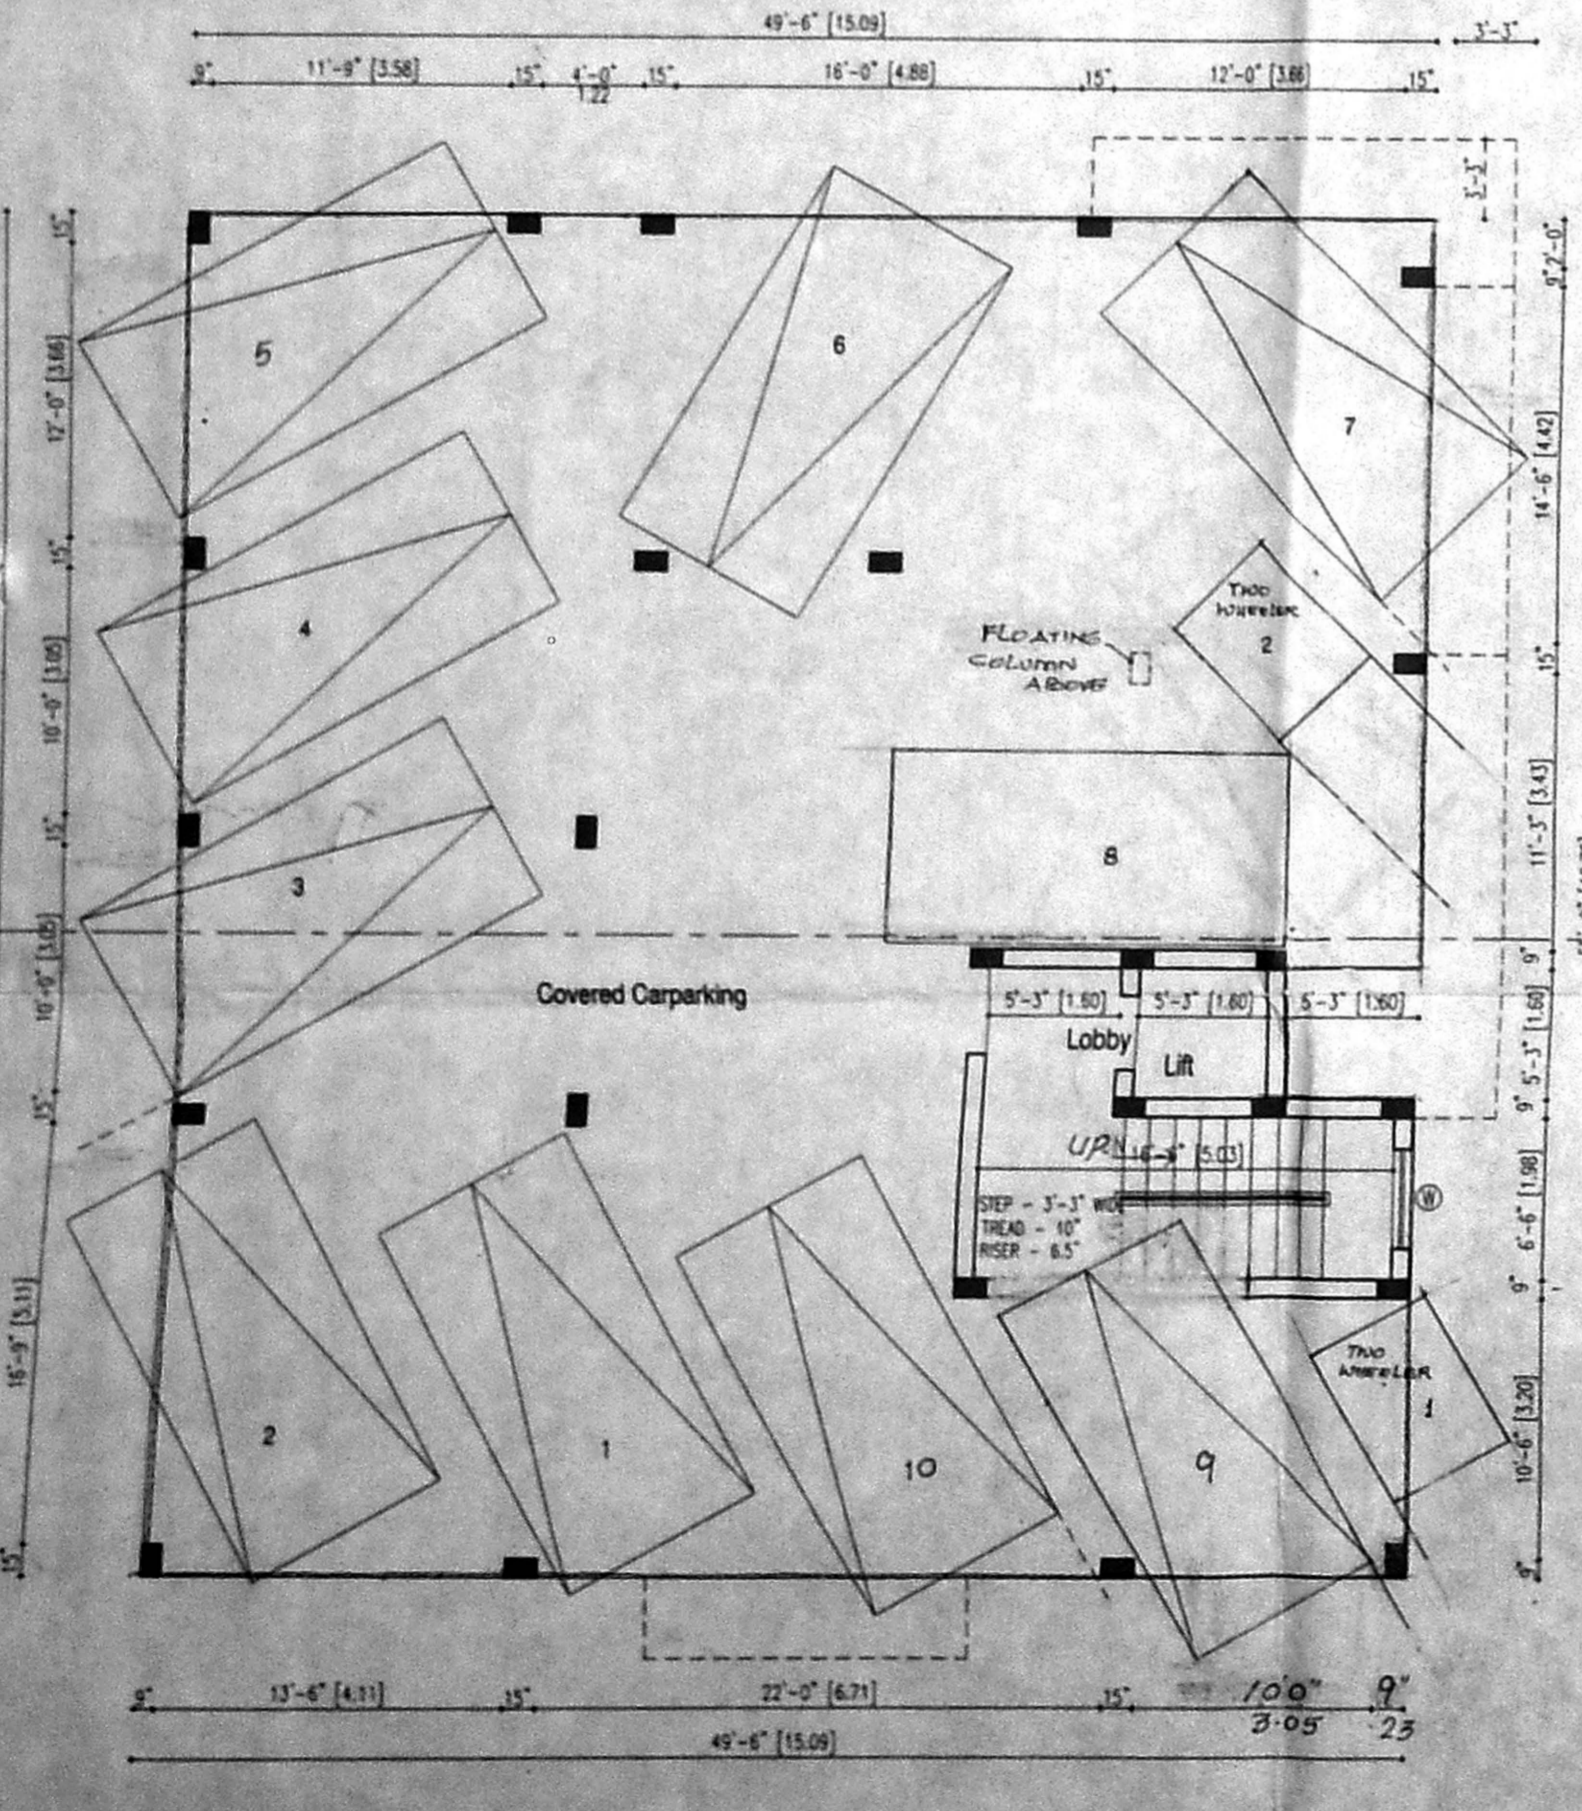

STILT FLOOR PLAN

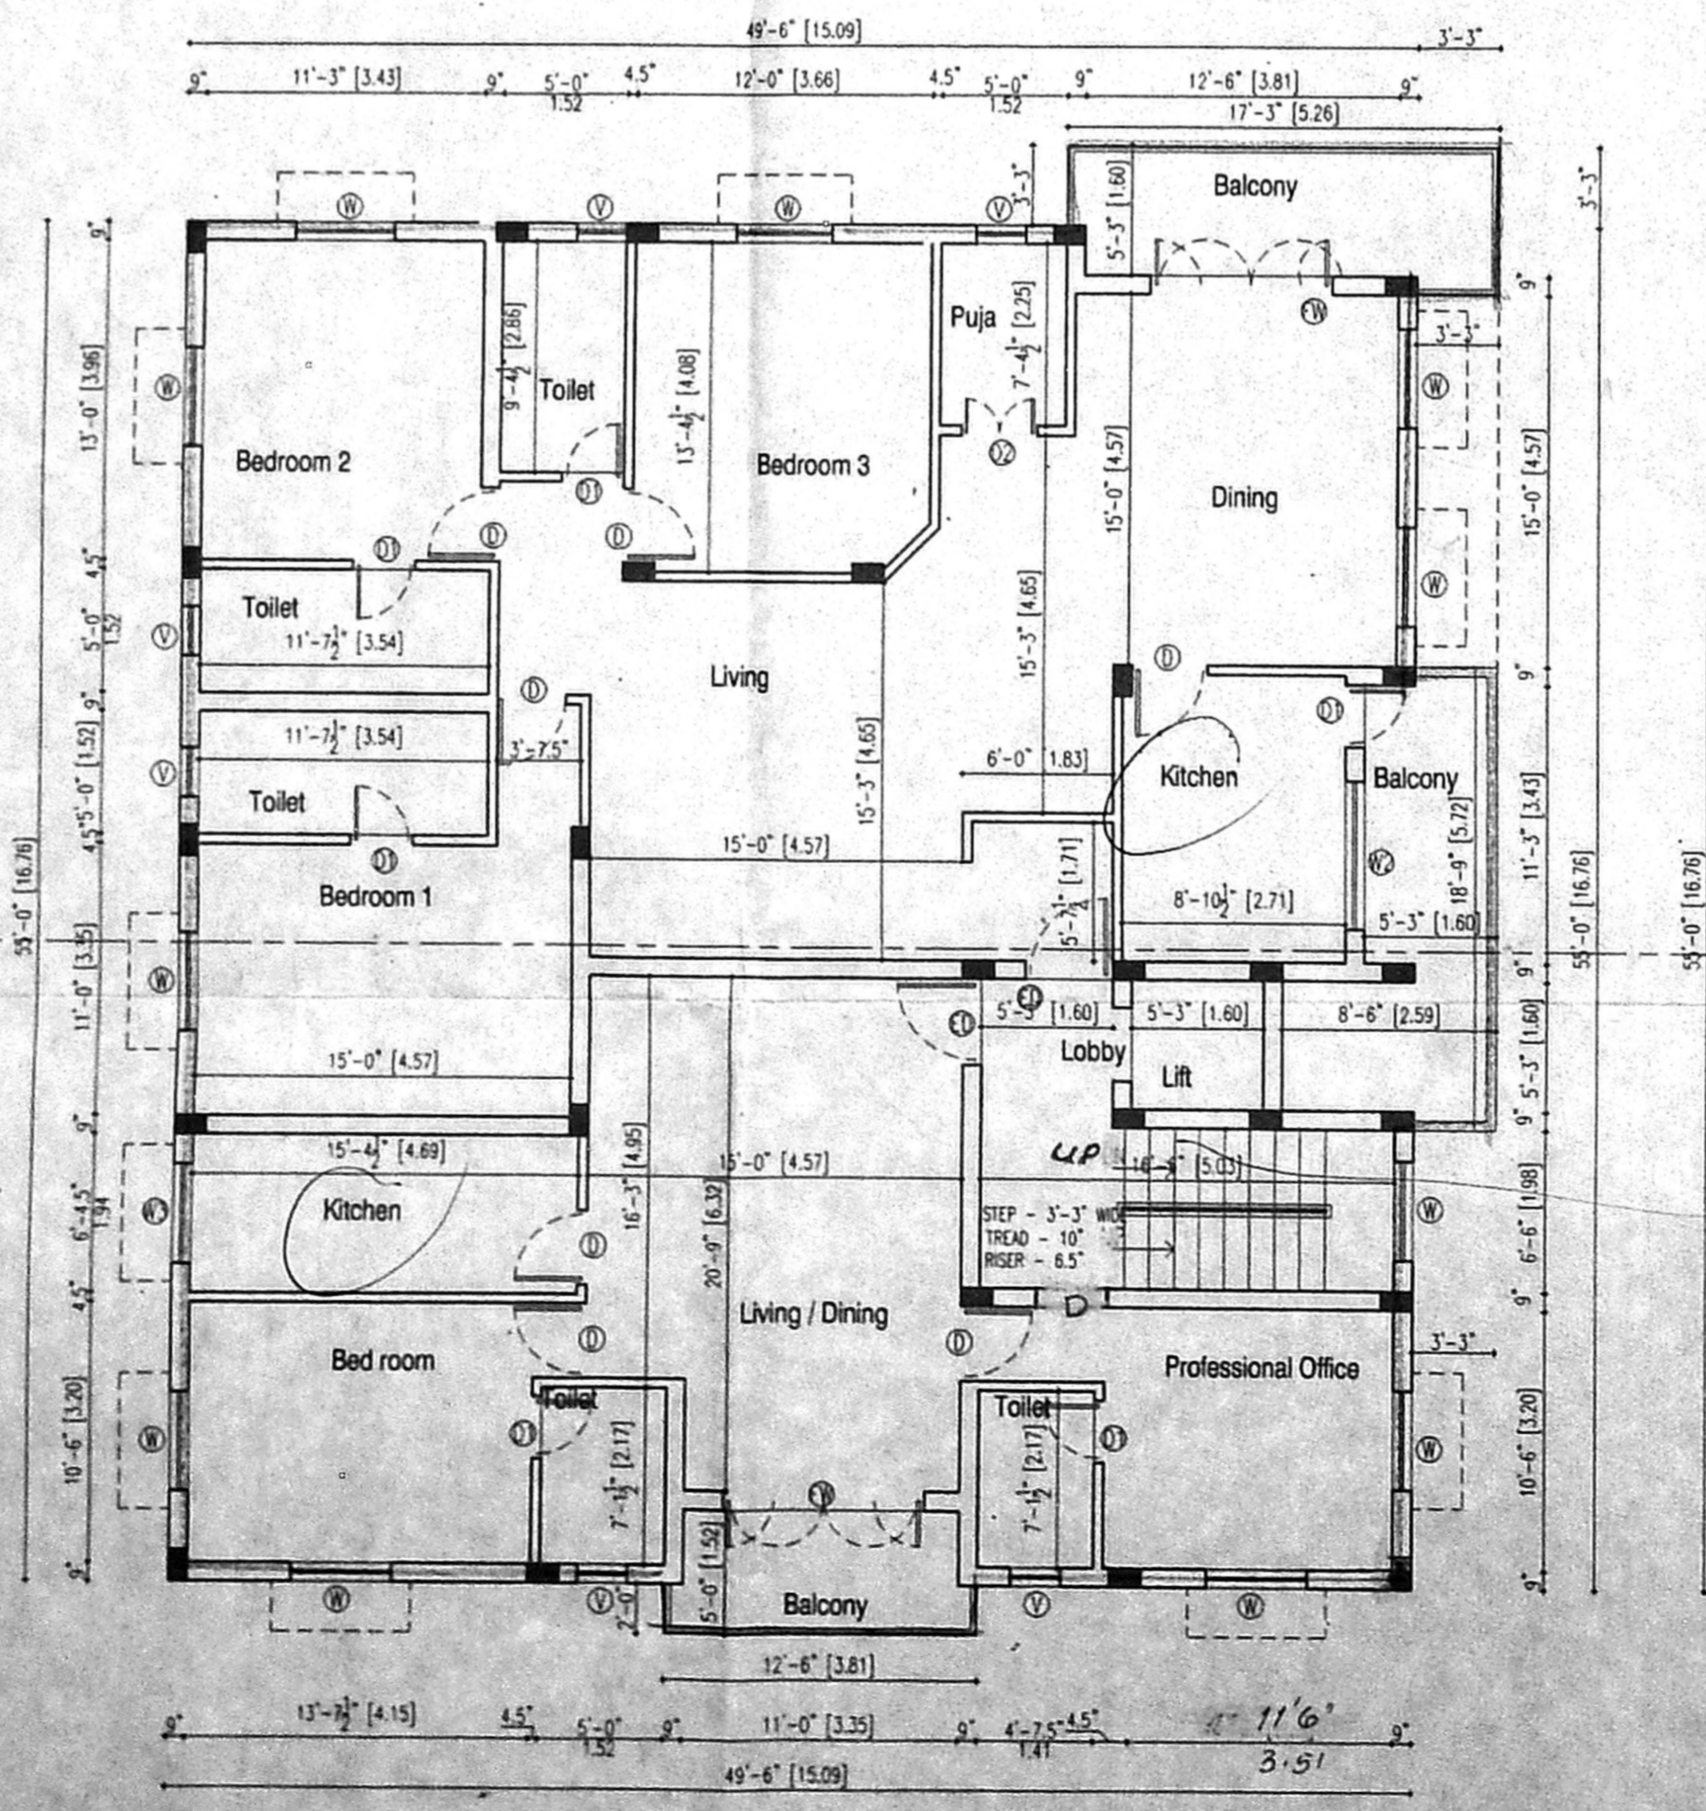

FIRST FLOOR PLAN

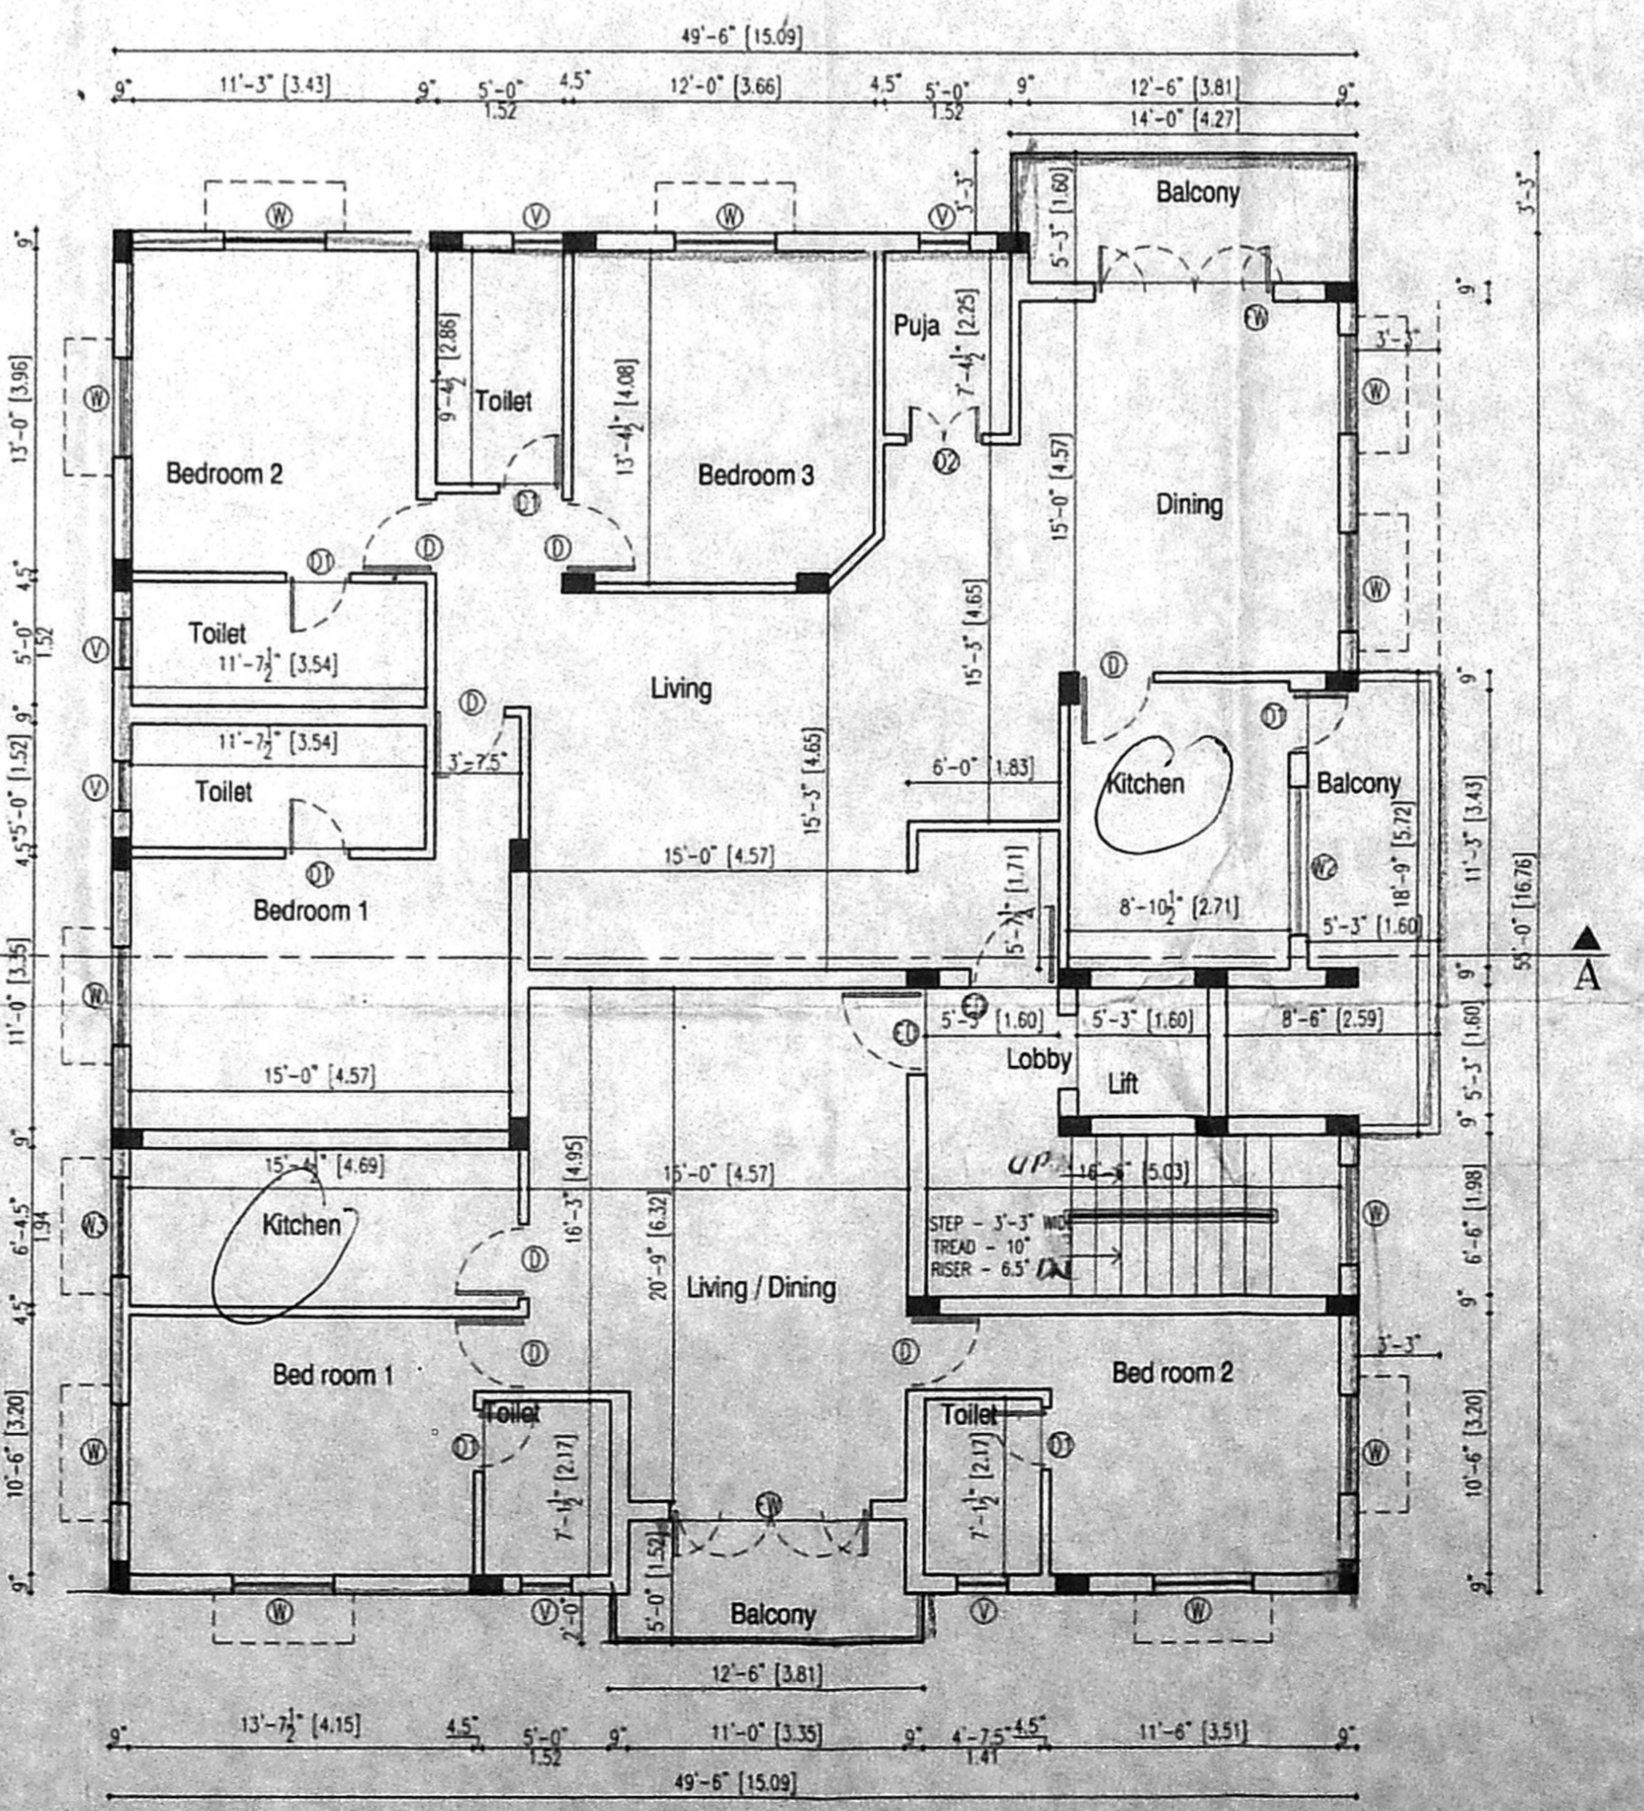

SECOND FLOOR PLAN