



ELEVATION


52'0" (15.85) AS PER SITE, 52'6" (16.00) AS PER PATTA

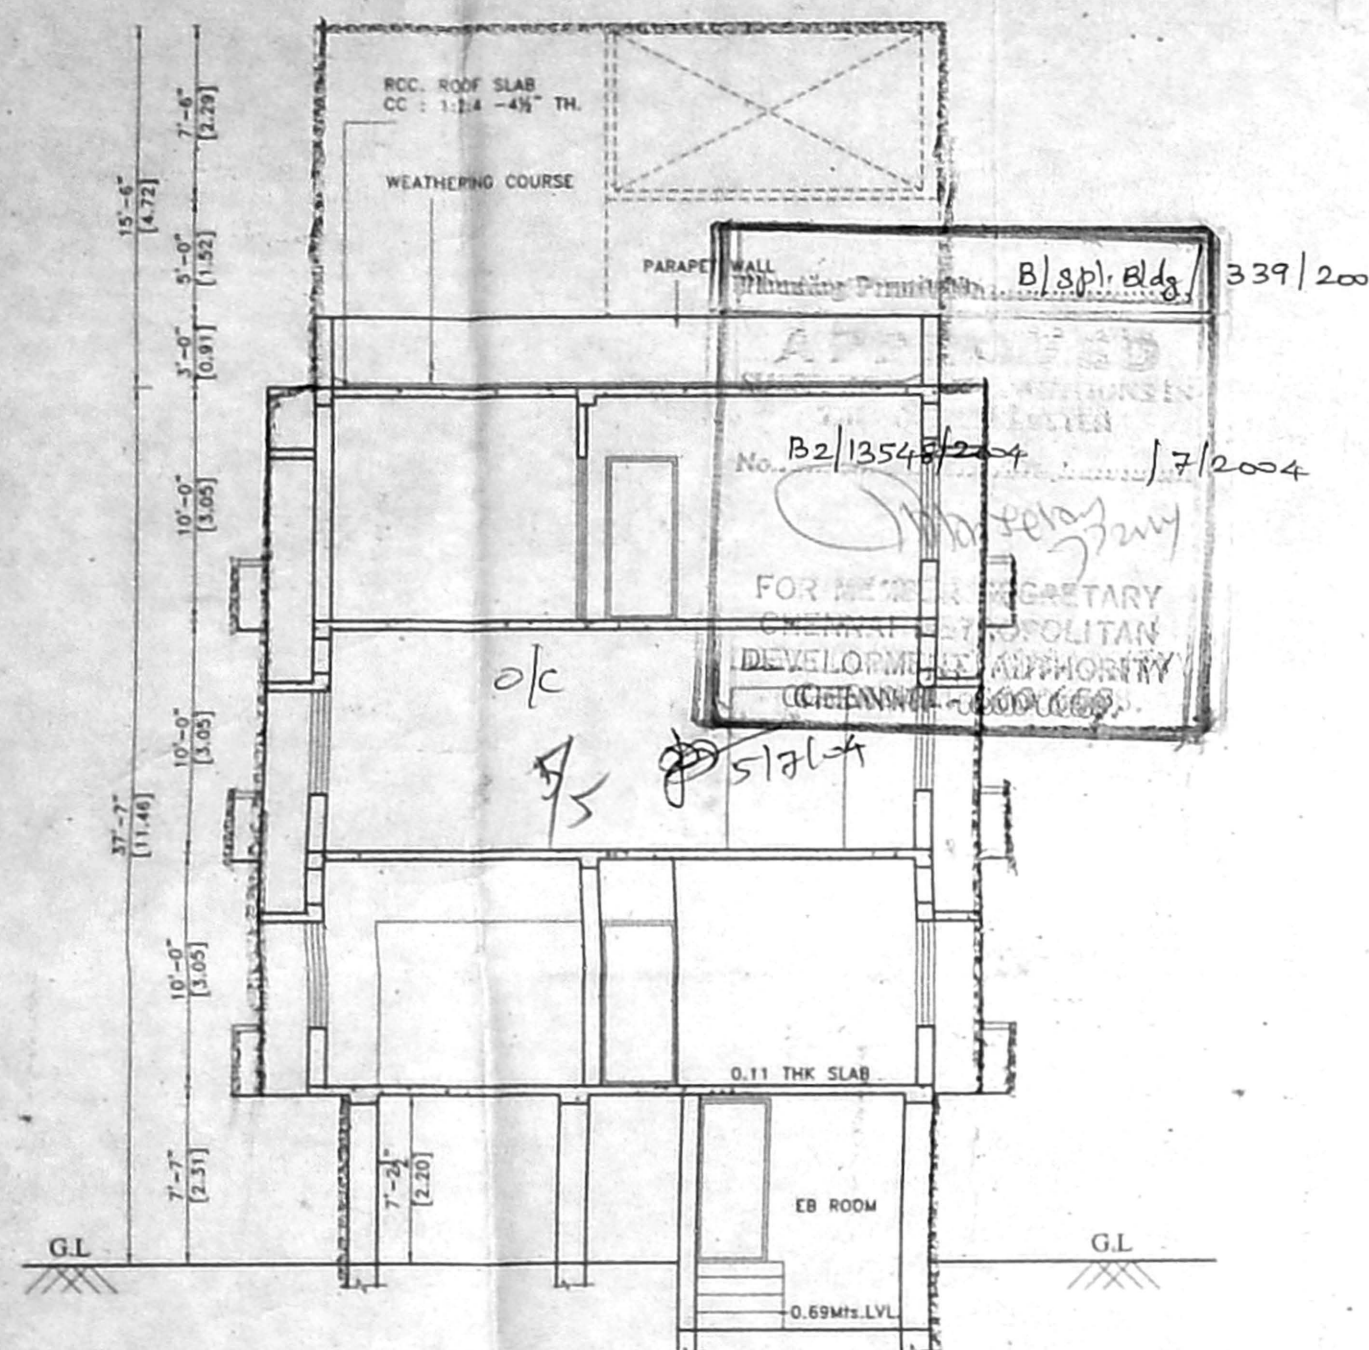


SECTION ON AA

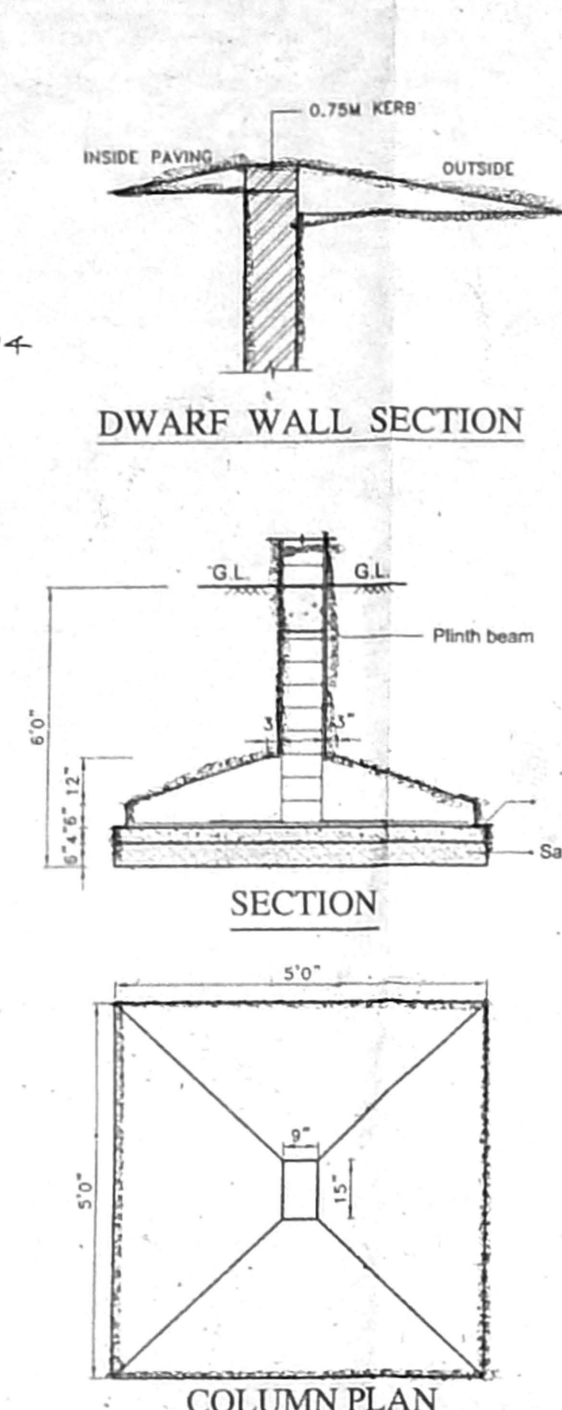


TYPICAL FOUNDATION DETAIL

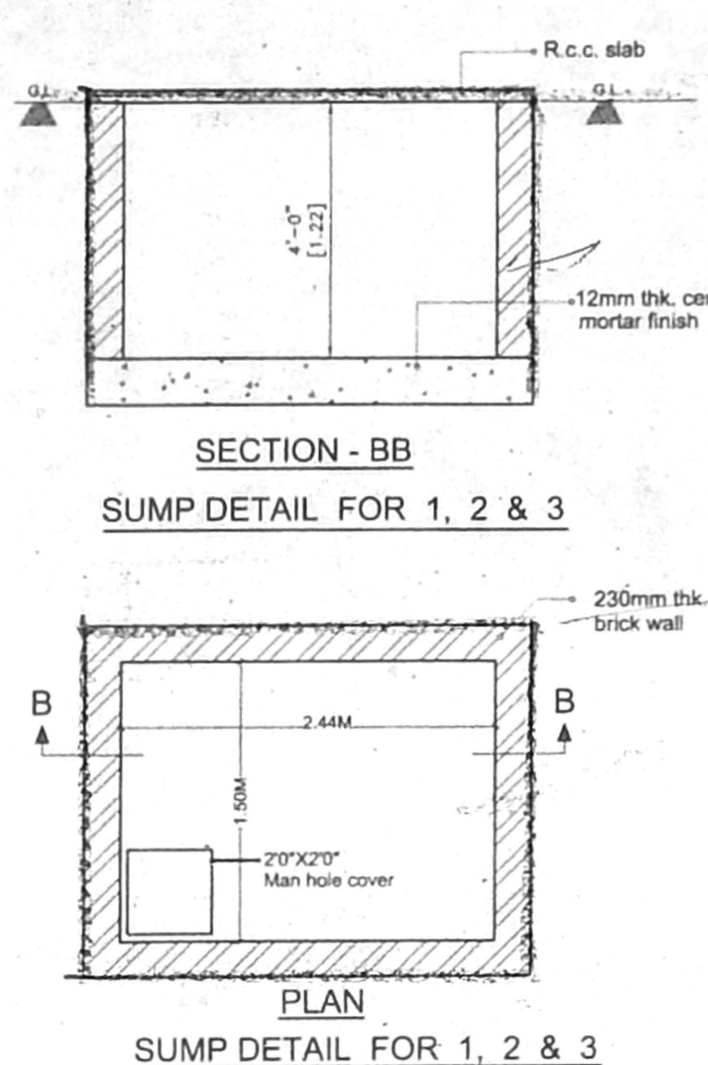


SUMP DETAIL FOR 1, 2 & 3

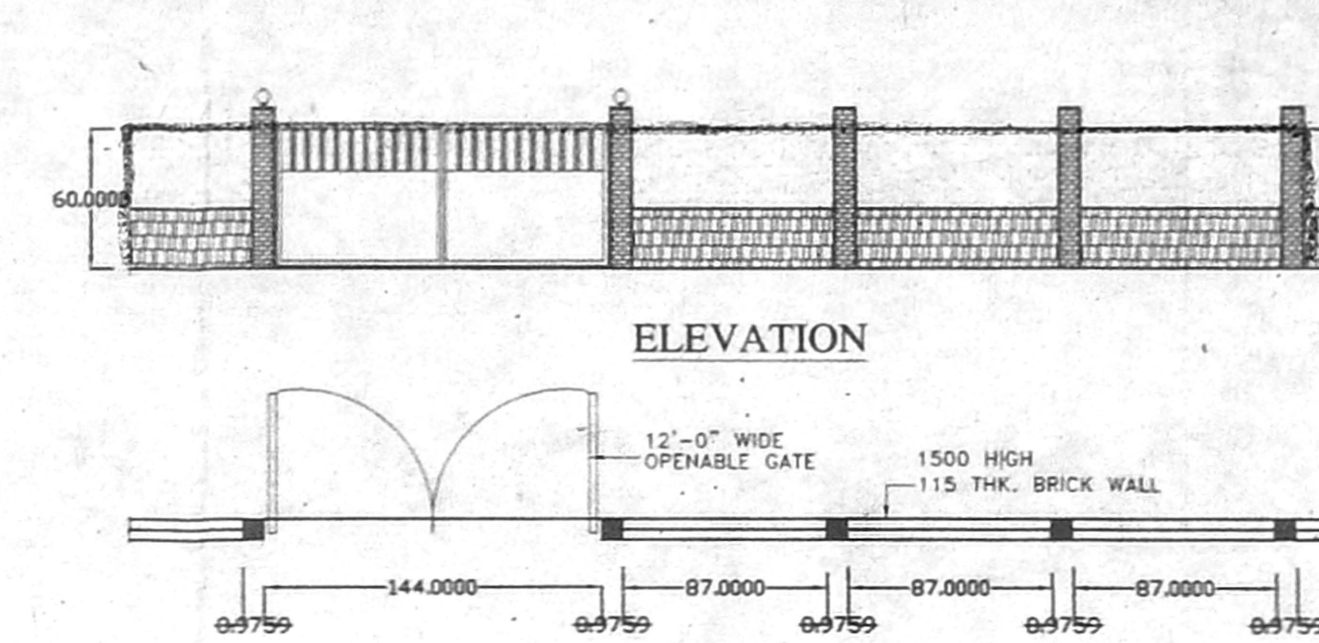


ELEVATION

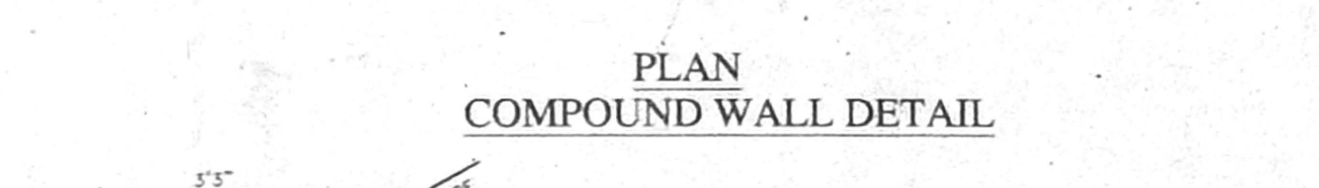


PLAN COMPOUND WALL DETAIL

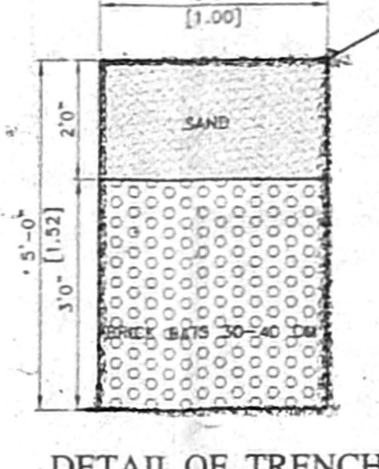

DETAIL OF TRENCH

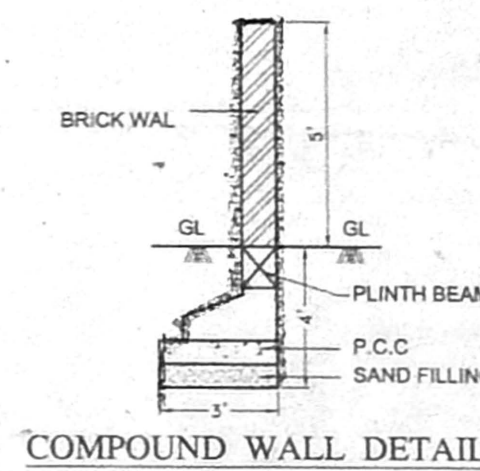

COMPOUND WALL DETAIL

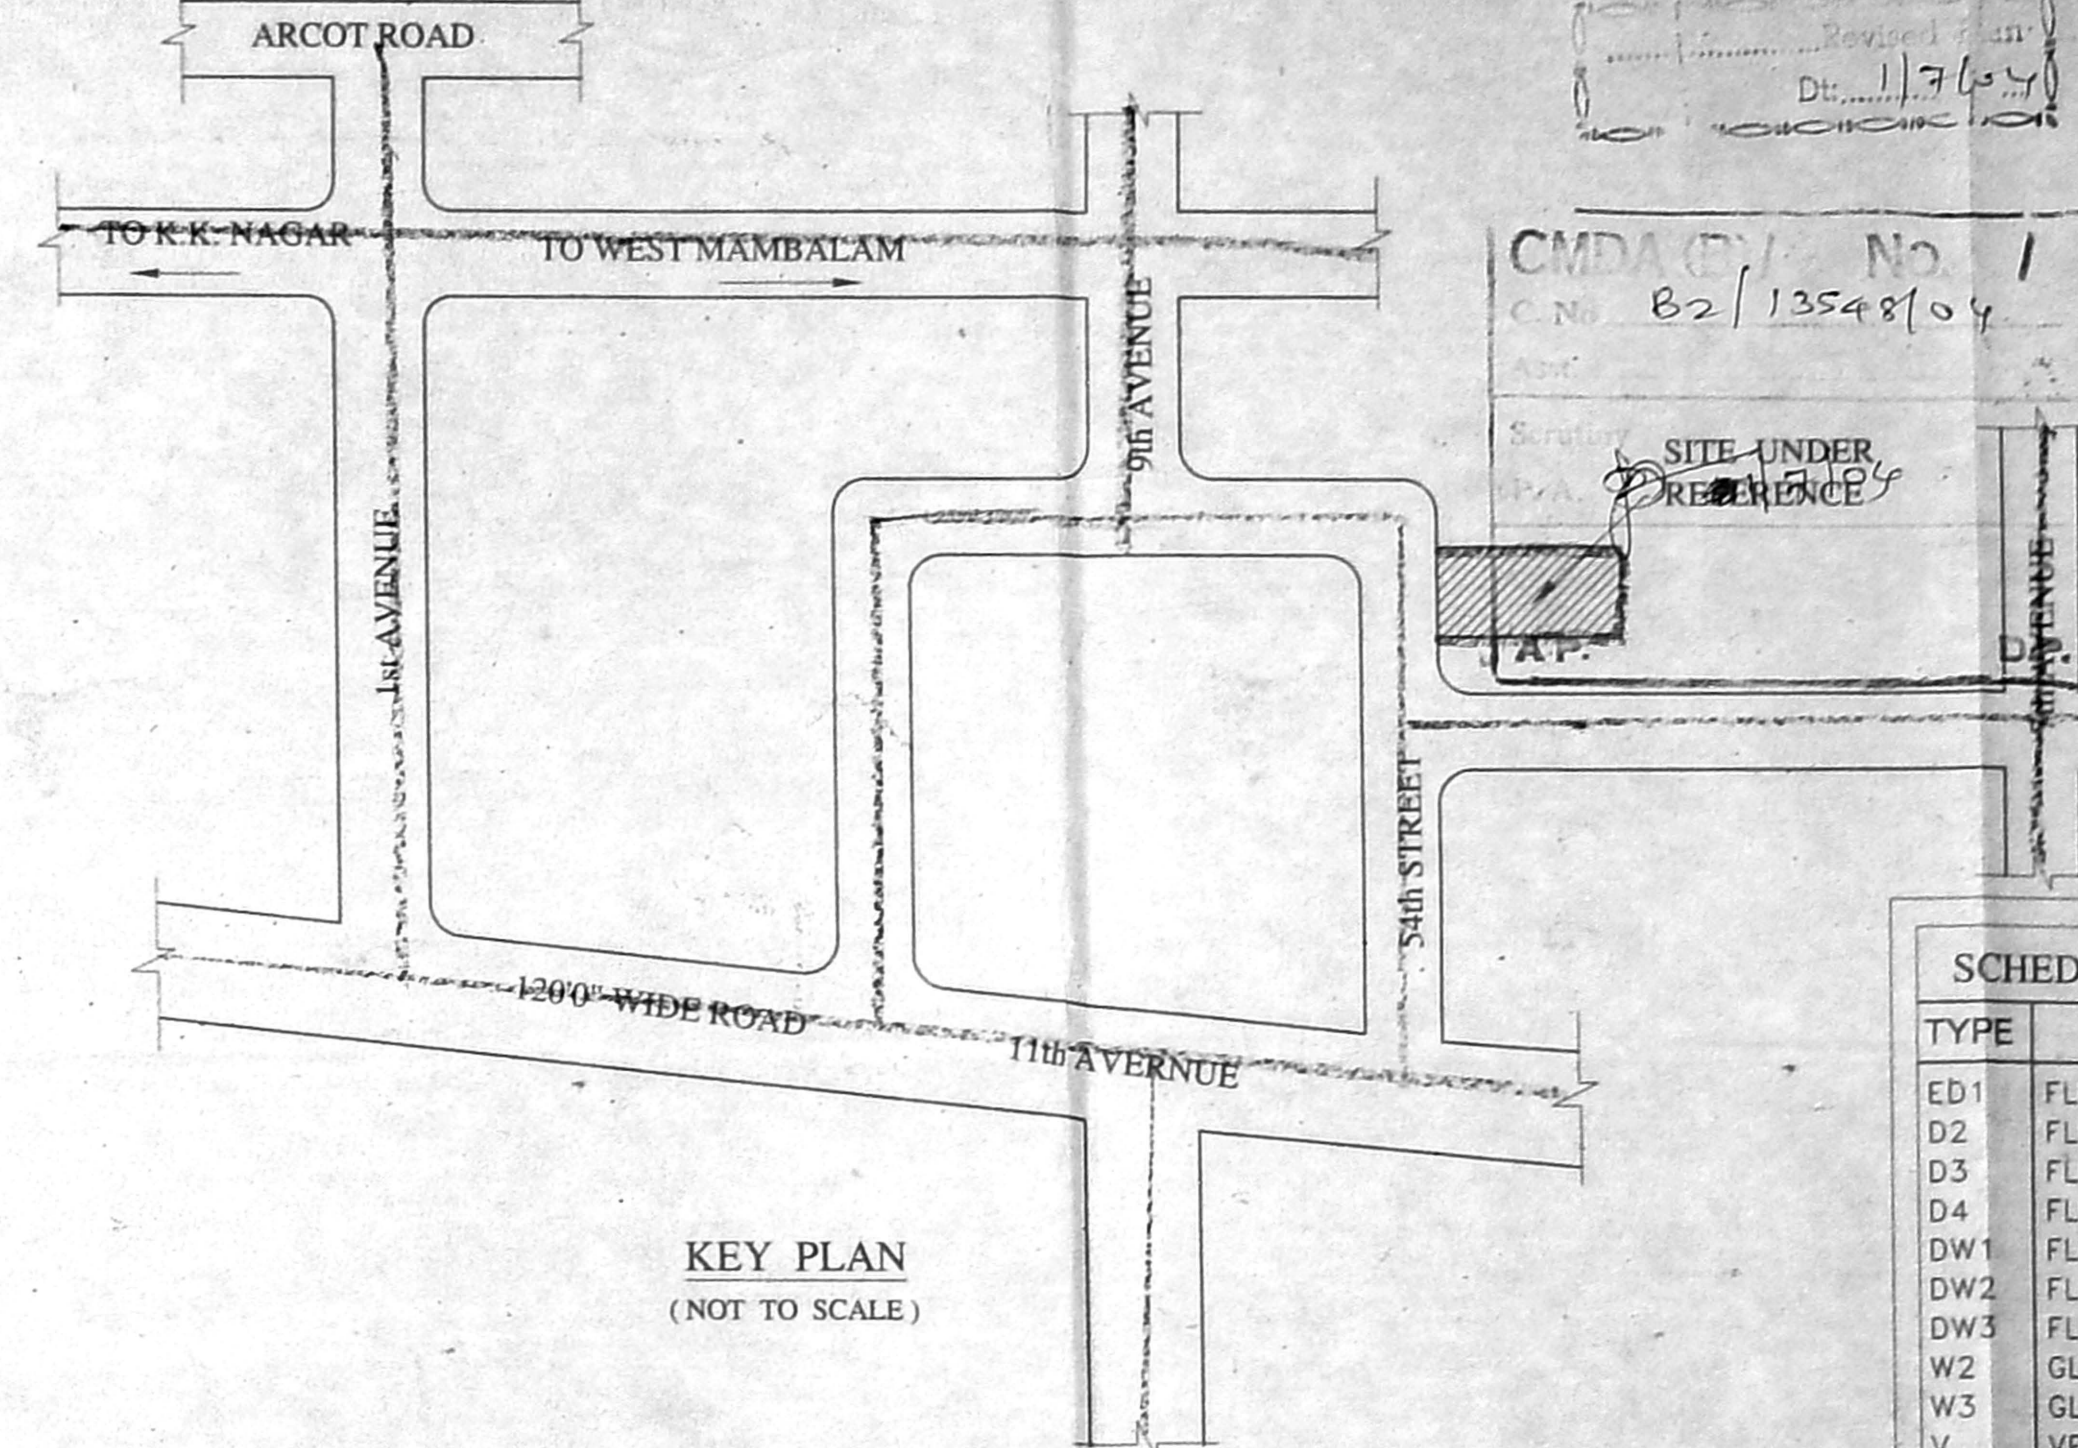

KEY PLAN
(NOT TO SCALE)

CMDA No. 82/13548/04

SCHEDULE OF JOINERY:-

| TYPE | DETAIL | SIZE |
|------|---------------|-------------------------|
| ED1 | FLUSH DOOR | 3'3" x 7'0" - 1.00x2.13 |
| D2 | FLUSH DOOR | 3'3" x 7'0" - 1.00x2.13 |
| D3 | FLUSH DOOR | 3'0" x 7'0" - 0.90x2.13 |
| D4 | FLUSH DOOR | 2'9" x 7'0" - 0.83x2.13 |
| DW1 | FLUSH DOOR | 6'9" x 7'0" - 1.80x2.13 |
| DW2 | FLUSH DOOR | 4'0" x 7'0" - 1.20x2.13 |
| DW3 | FLUSH DOOR | 5'6" x 7'0" - 1.65x2.13 |
| W2 | GLAZED WINDOW | 6'0" x 4'6" - 1.80x1.35 |
| W3 | GLAZED WINDOW | 4'0" x 4'6" - 1.20x1.35 |
| V | VENTILATOR | 2'0" x 2'0" - 0.60x0.60 |

SPECIFICATION:-
 FOUNDATION IN PCC 1:4:8 USING 40mm HARD BROKEN STONE. BRICK WORK IN FOUNDATION IN CM 1:6 SUPER STRUCTURE IN CM 1:3. ALL RCC WORK WITH CEMENT CONCRETE OF MIX 1:2:4. PLASTERING IN CEILING CM 1:3 MASONRY SURFACES IN CM 1:4. ALL JOINERY WORK IN TEAK WOOD. FLOOR WITH MOSAIC TILES. WEATHERING COURSE IN BRICK JELLY WITH LIME PAINTING IN MASONRY SURFACES. CEMENT PAINT AND JOINERY SURFACES WITH OIL PAINT.

COLOUR INDEX:-
 PROPOSED [Symbol]
 ROAD [Symbol]
 BOUNDARY [Symbol]

AREA STATEMENT

| | Sq.Ft. | Sq.M |
|-------------------|---------|--------|
| TOTAL SITE EXTENT | 5759.43 | 535.86 |
| STILT FLOOR | 218.87 | 20.33 |
| FIRST FLOOR | 2500.27 | 232.28 |
| SECOND FLOOR | 2500.27 | 232.28 |
| THIRD FLOOR | 2500.27 | 232.28 |
| TOTAL FLOOR AREA | 7719.68 | 717.17 |
| PLOT COVERAGE | 44% | |
| FSI | 1.37 | |


PLAN SHOWING THE PROPOSED RESIDENTIAL FLATS AT PLOT No. B-165, R.S.No.213Pt & 214Pt, T.S.No.51, BLOCK No.69, KODAMBAKKAM VILLAGE, NEW DOOR No.21, OLD DOOR No.18, 54th STREET, 9th AVENUE, ASHOK NAGAR, CHENNAI - 600 083. DIVISION No. 122, ZONE - 8.

SCALE : 1" = 8'-0" (1:100)
 OWNERS SIGNATURE


For ISHA HOMES (INDIA) PVT. LTD.
 Managing Director

SIGNATURE OF LICENSED SURVEYOR


For A. PANJANI NAVARAMEE
 ARCHITECT LICENSED SURVEYOR
 COUNCIL REG. NO. CAAP013127
 CORPORATION OF CHENNAI
 REG. NO. WD/1506/90
 6/14 CROSS ST, CHENNAI-600 028
 PHONE-2611066

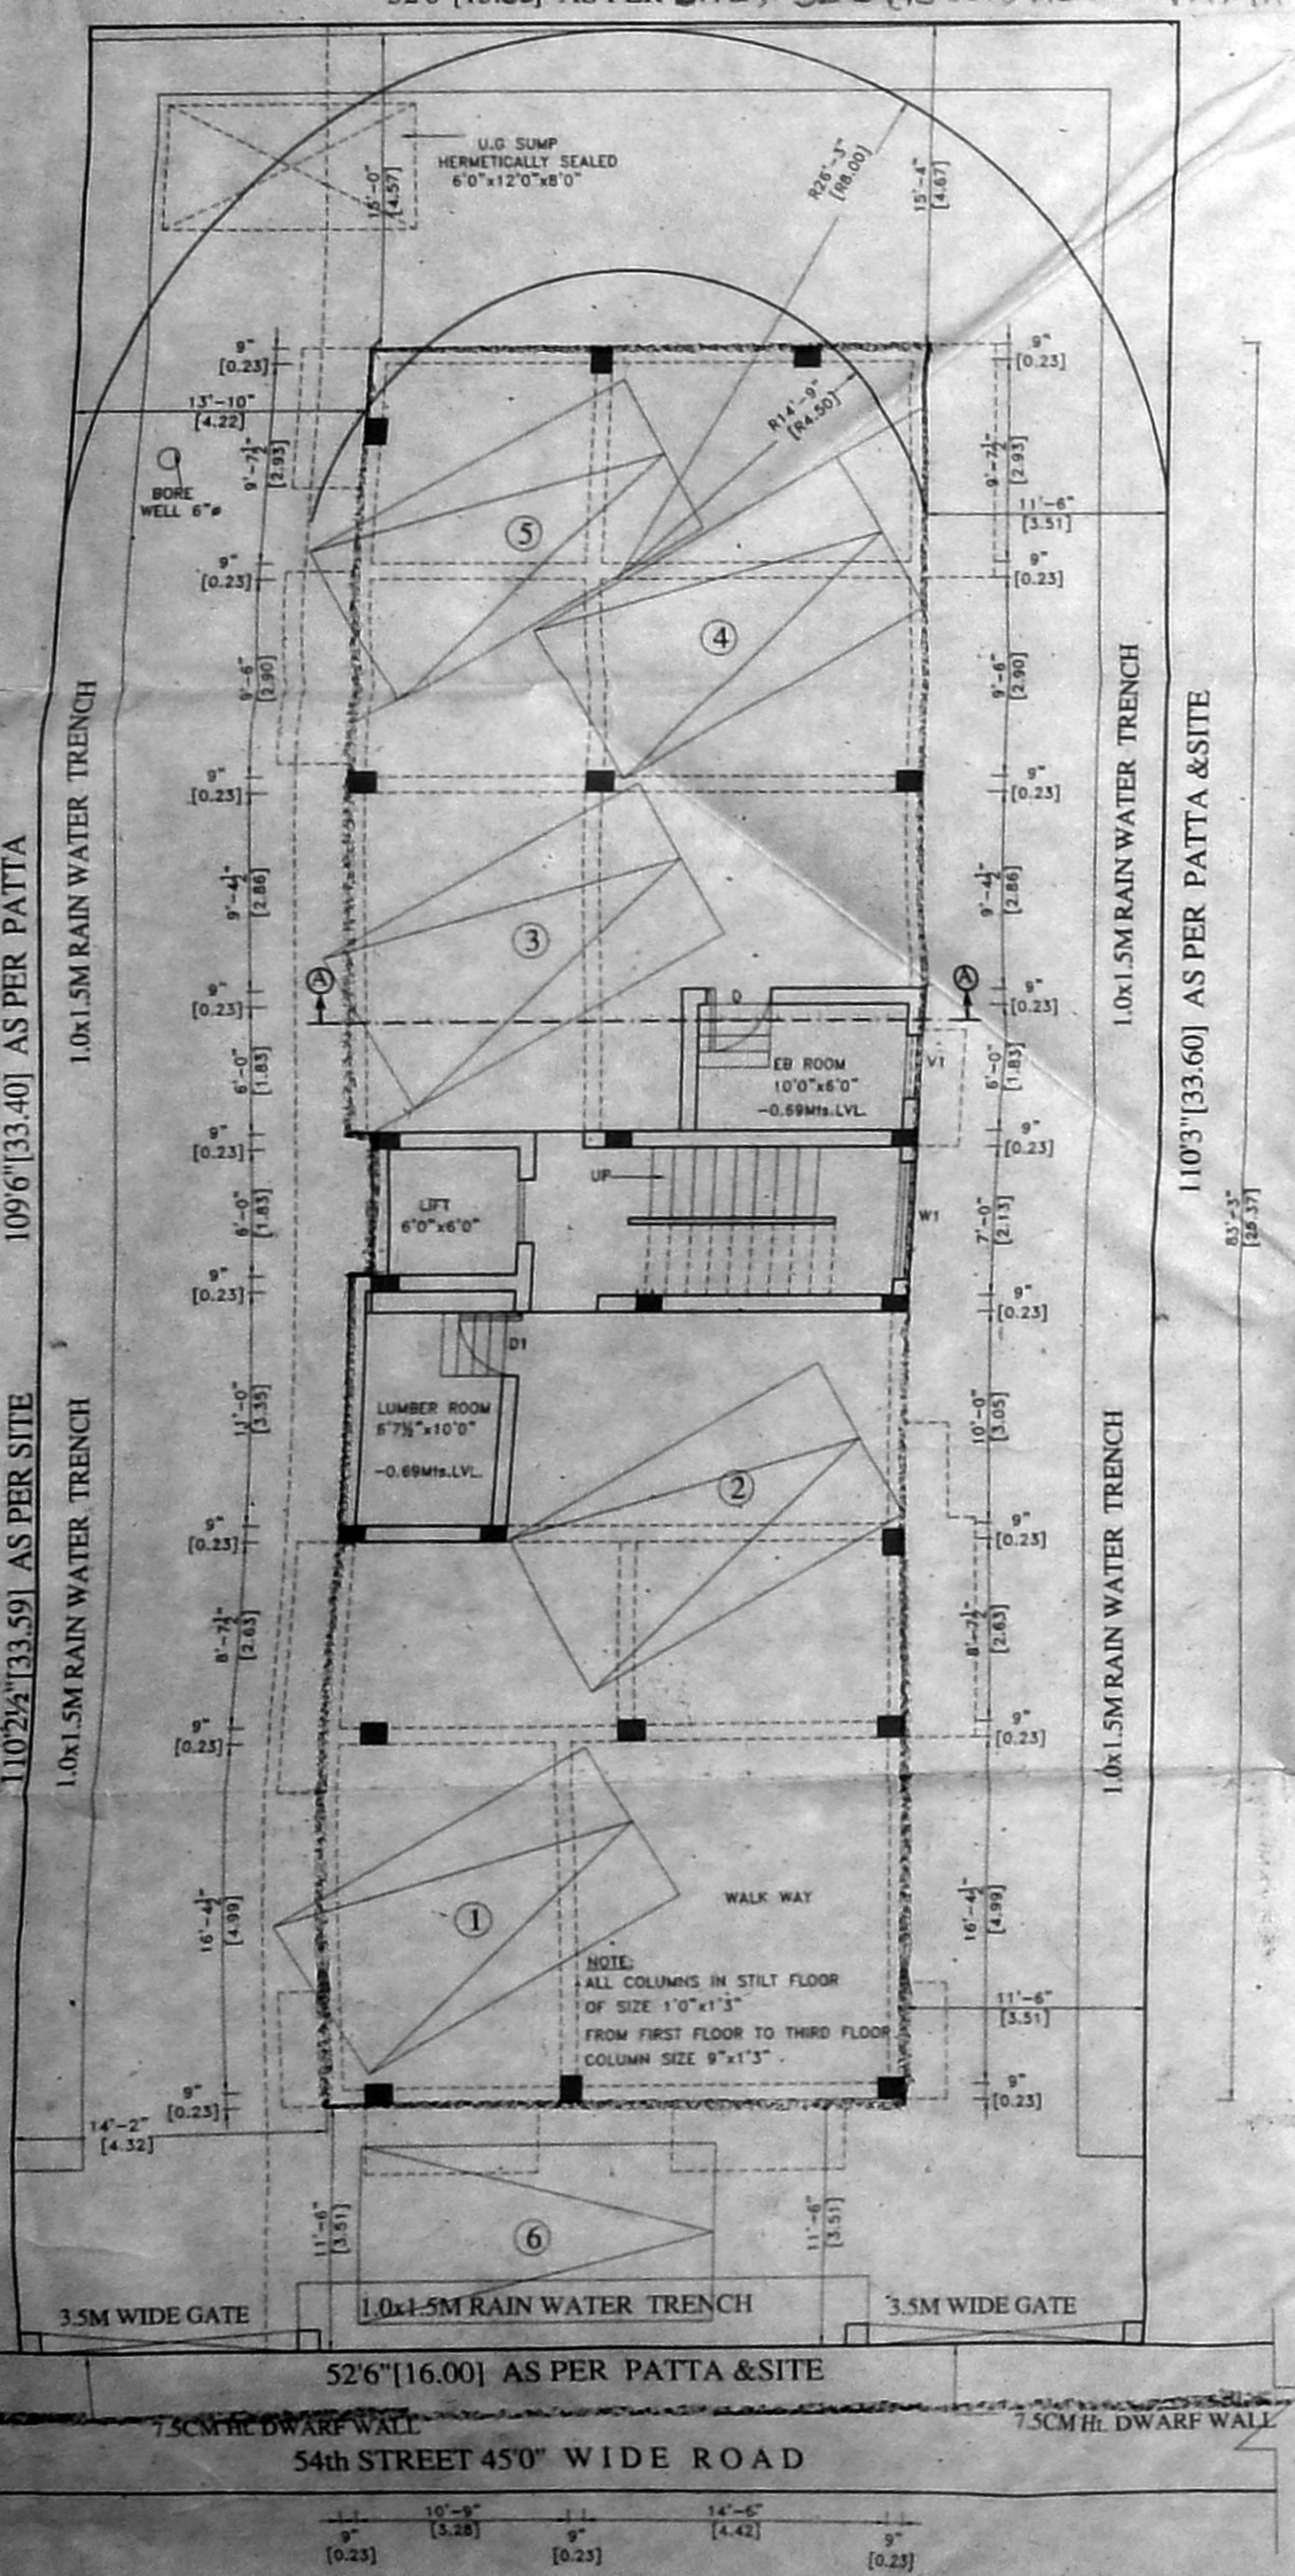


SITE CUM STILT/GROUND FLOOR (PART) PLAN

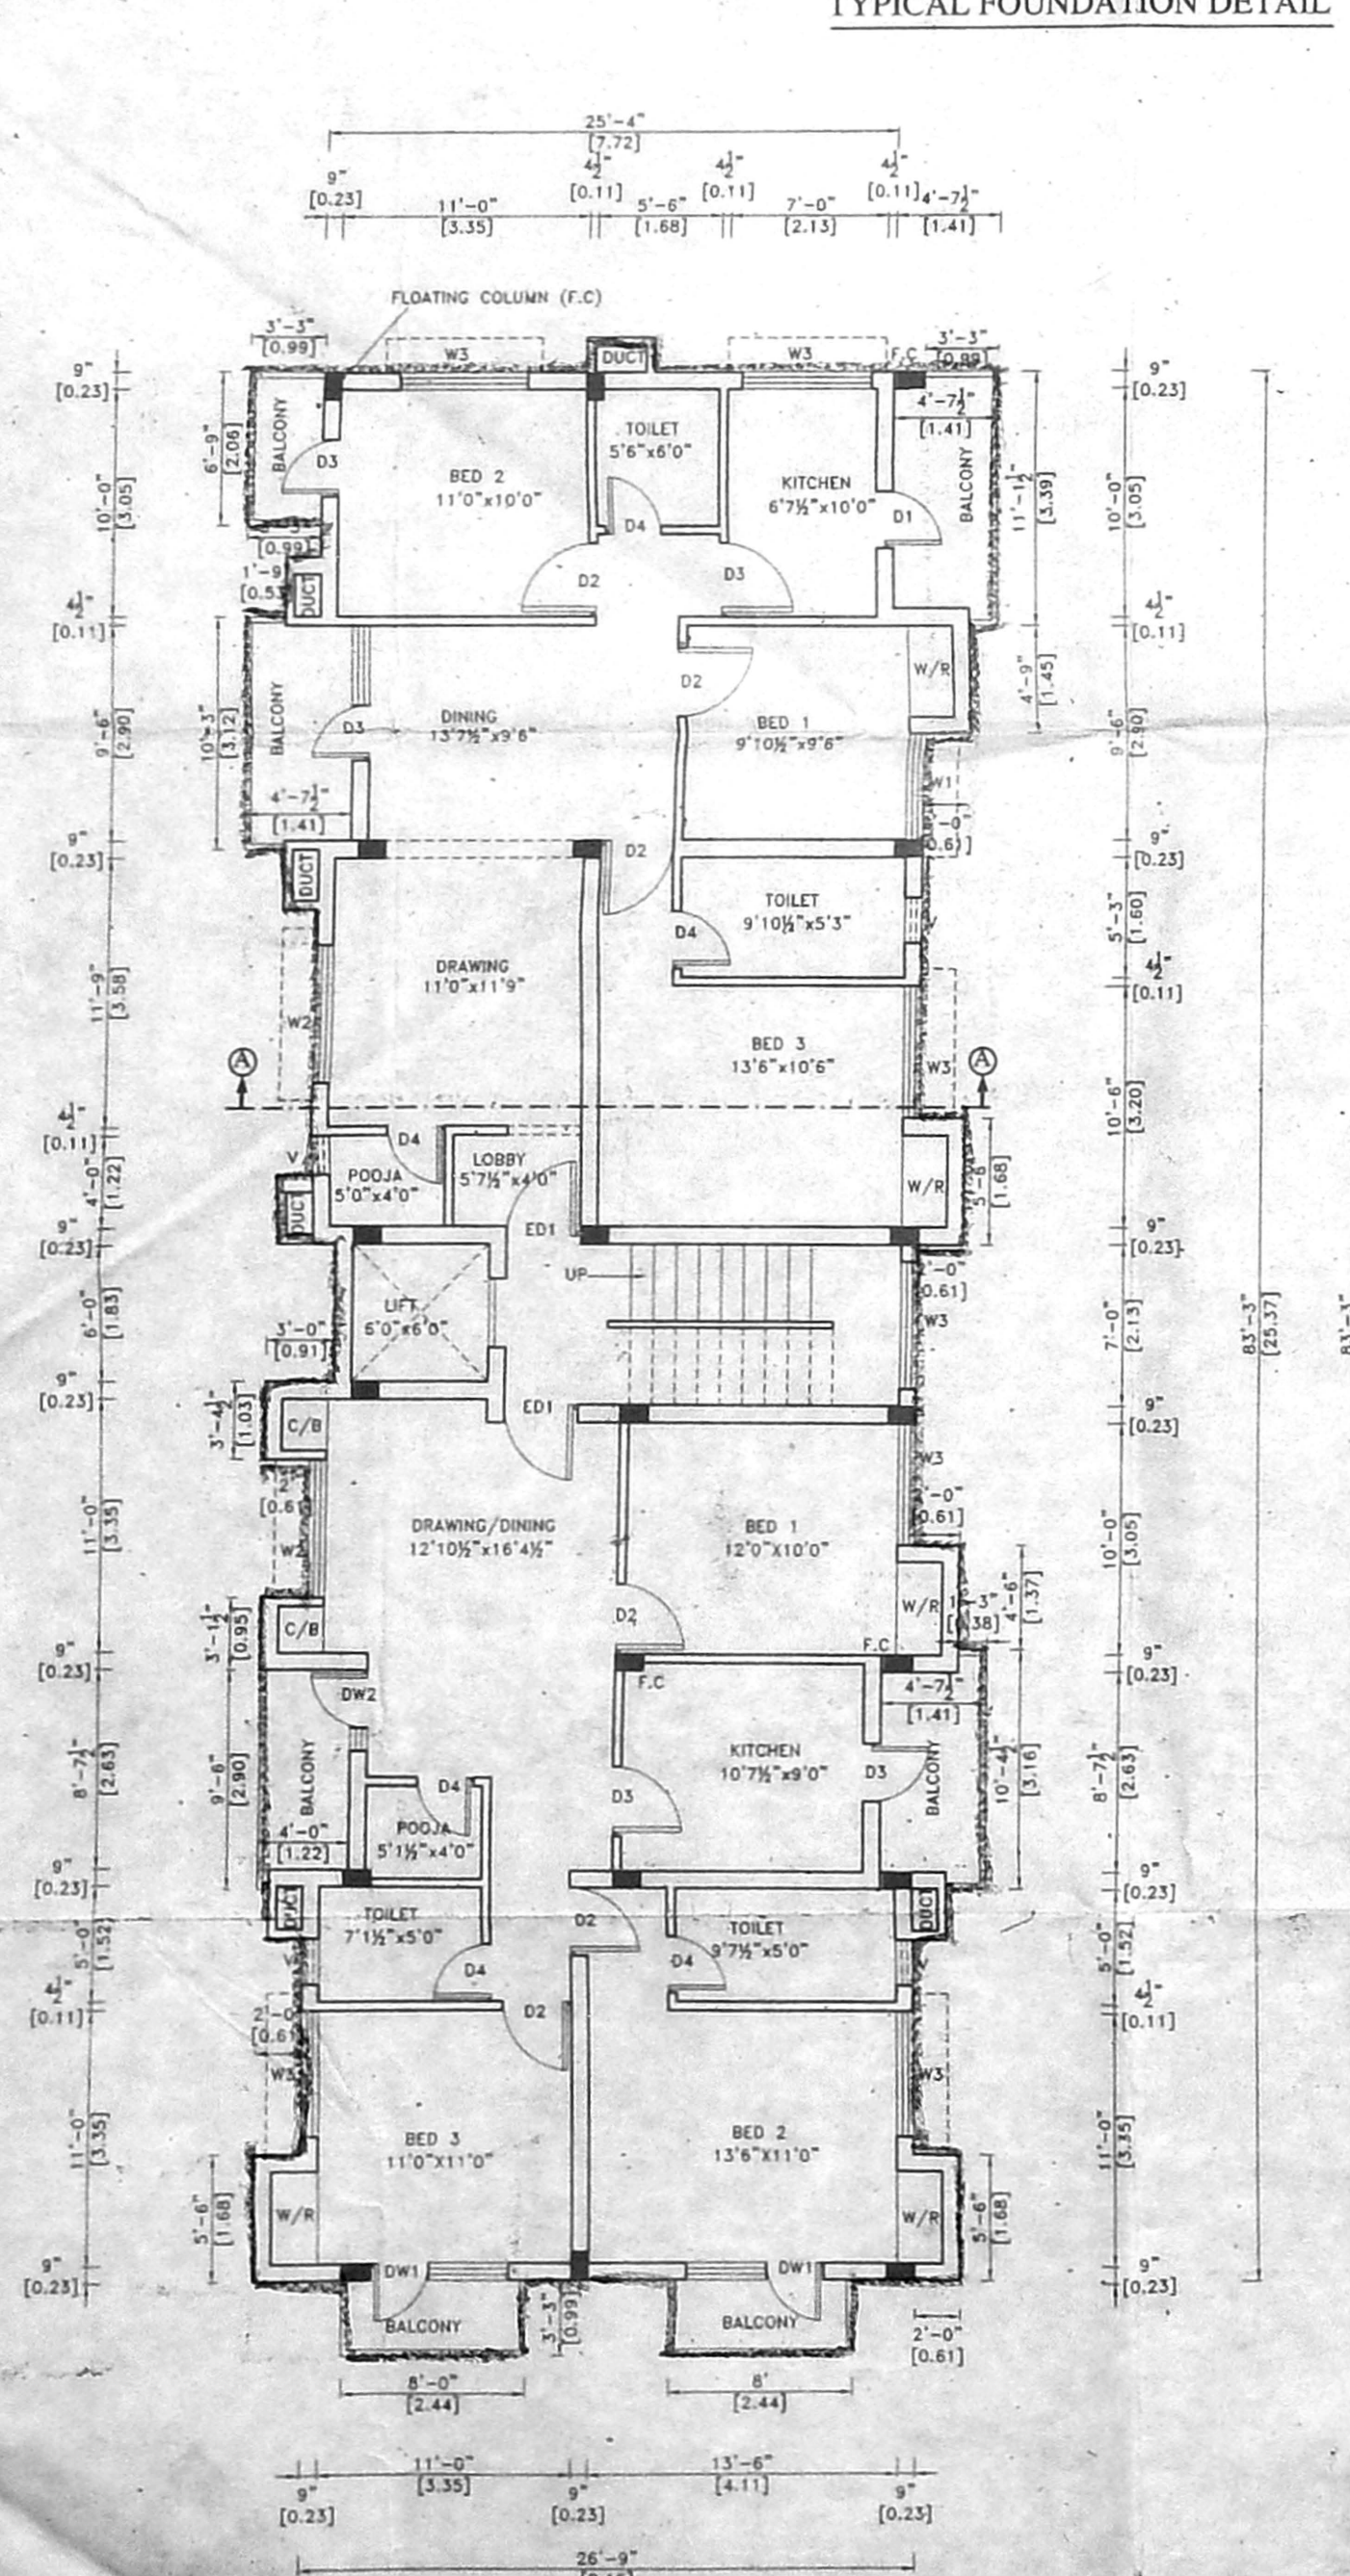


FIRST FLOOR PLAN

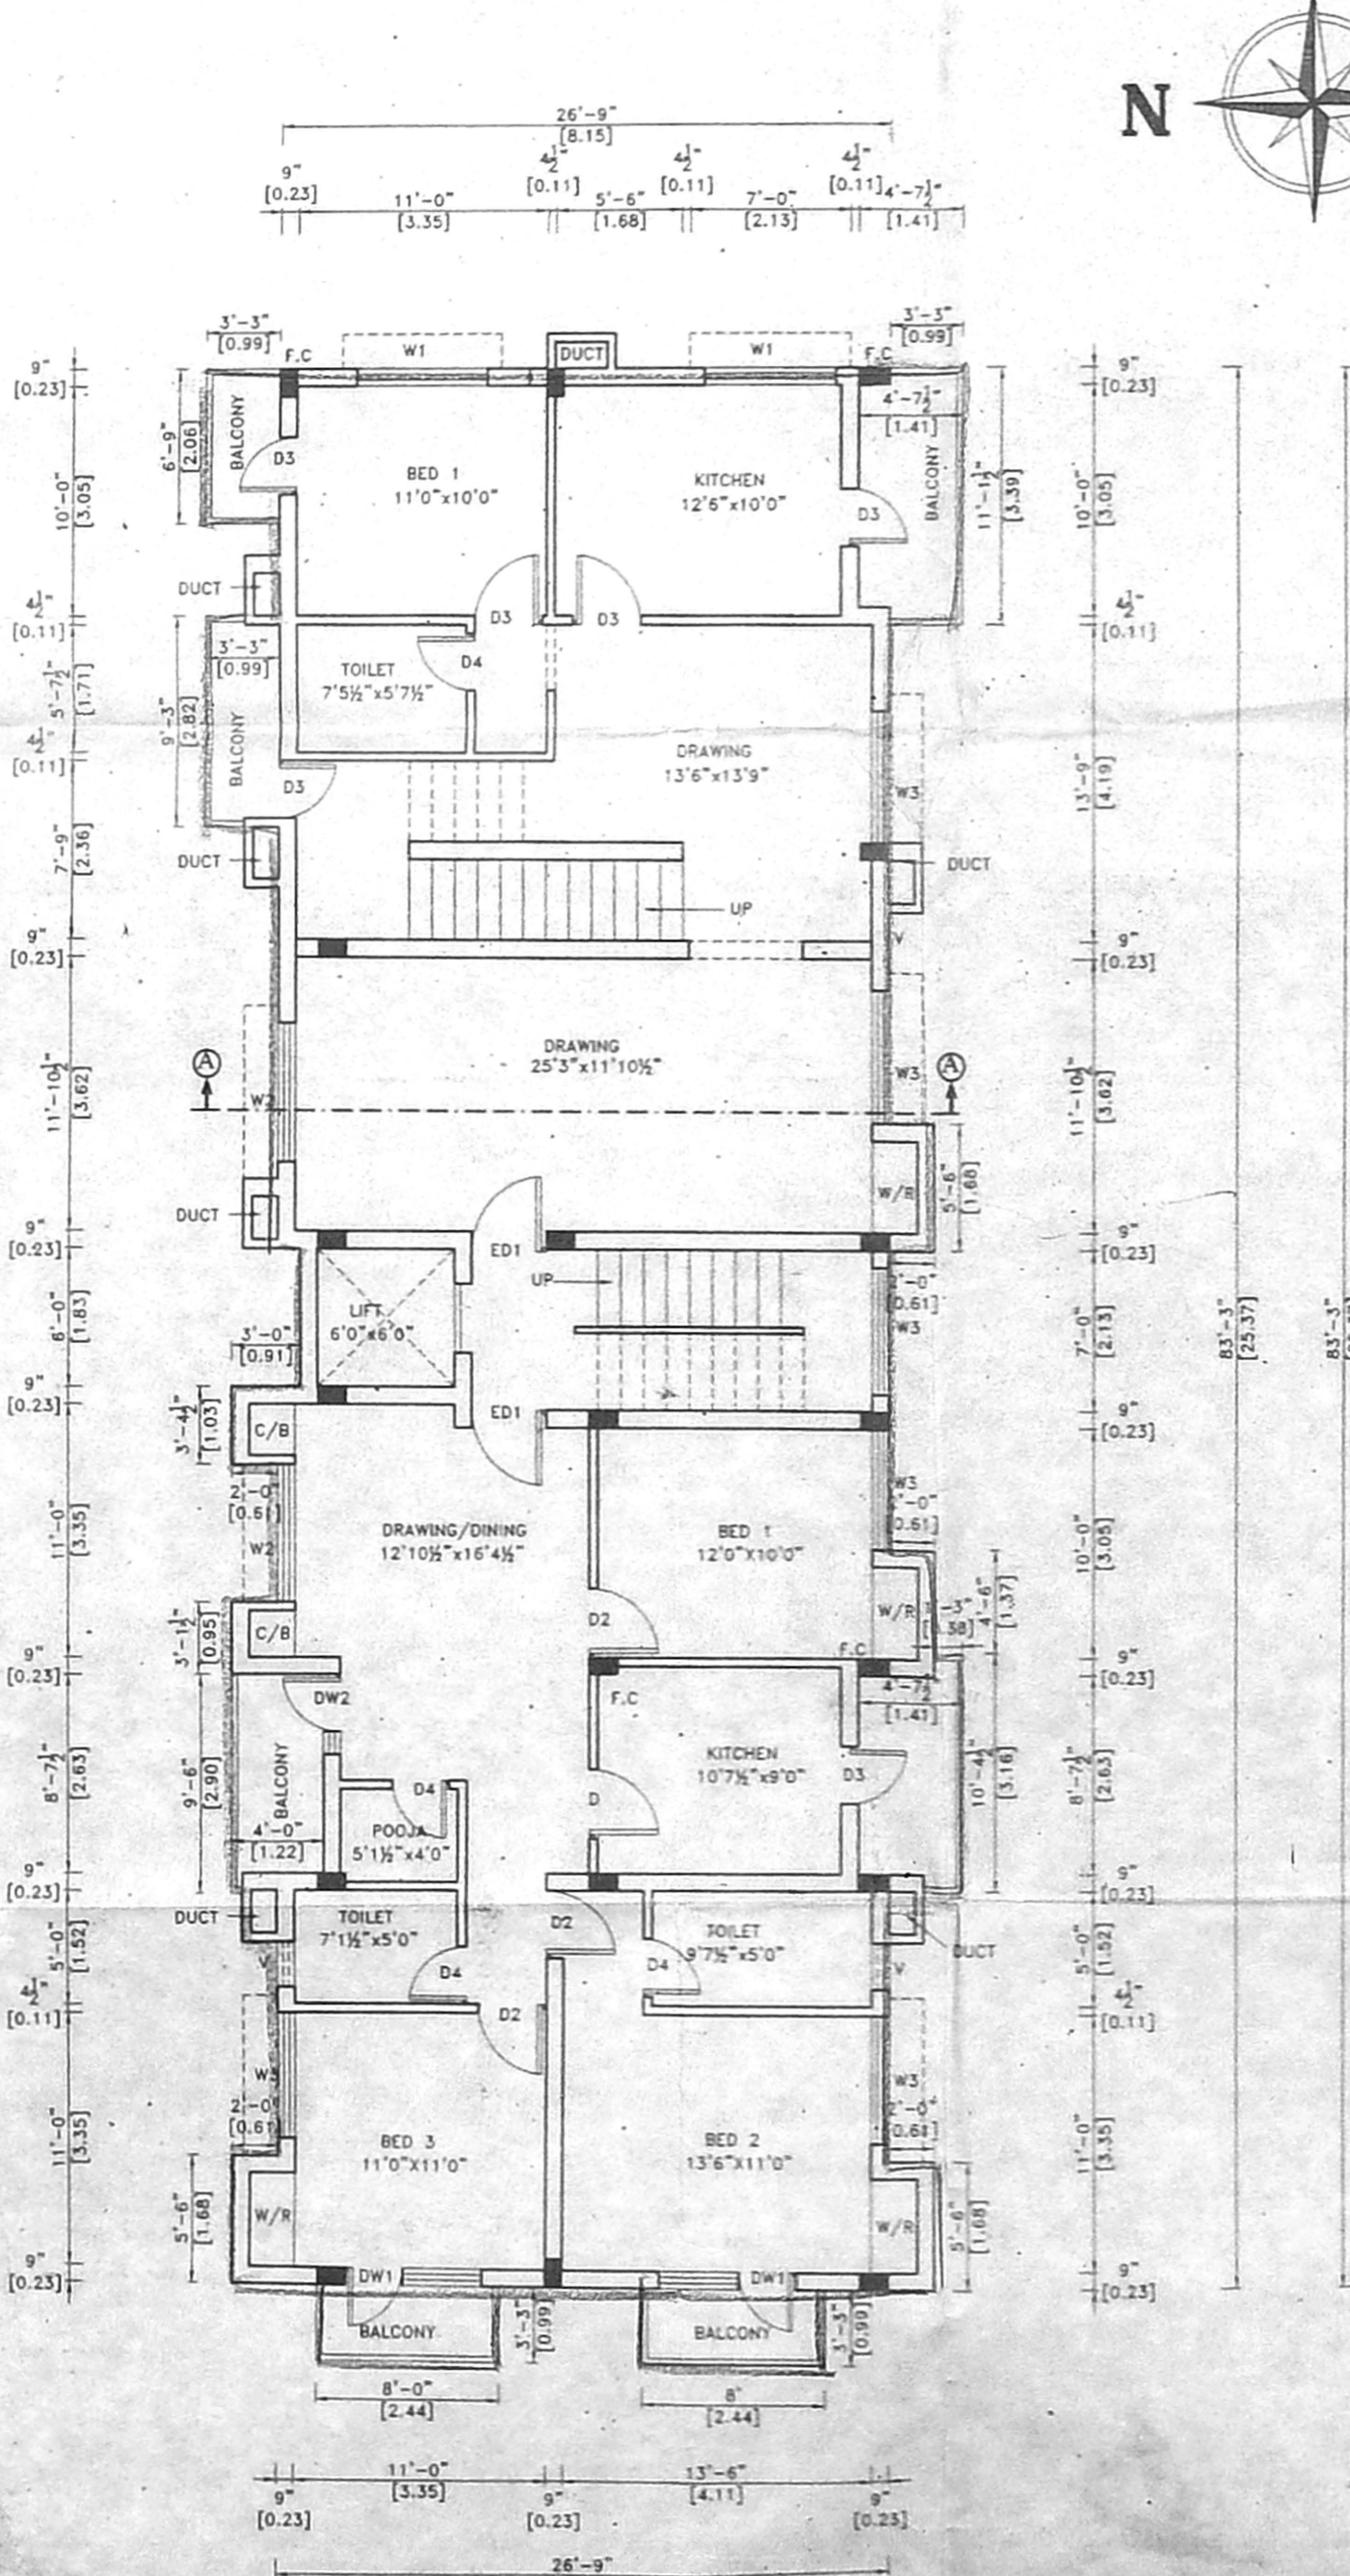

SECOND FLOOR PLAN

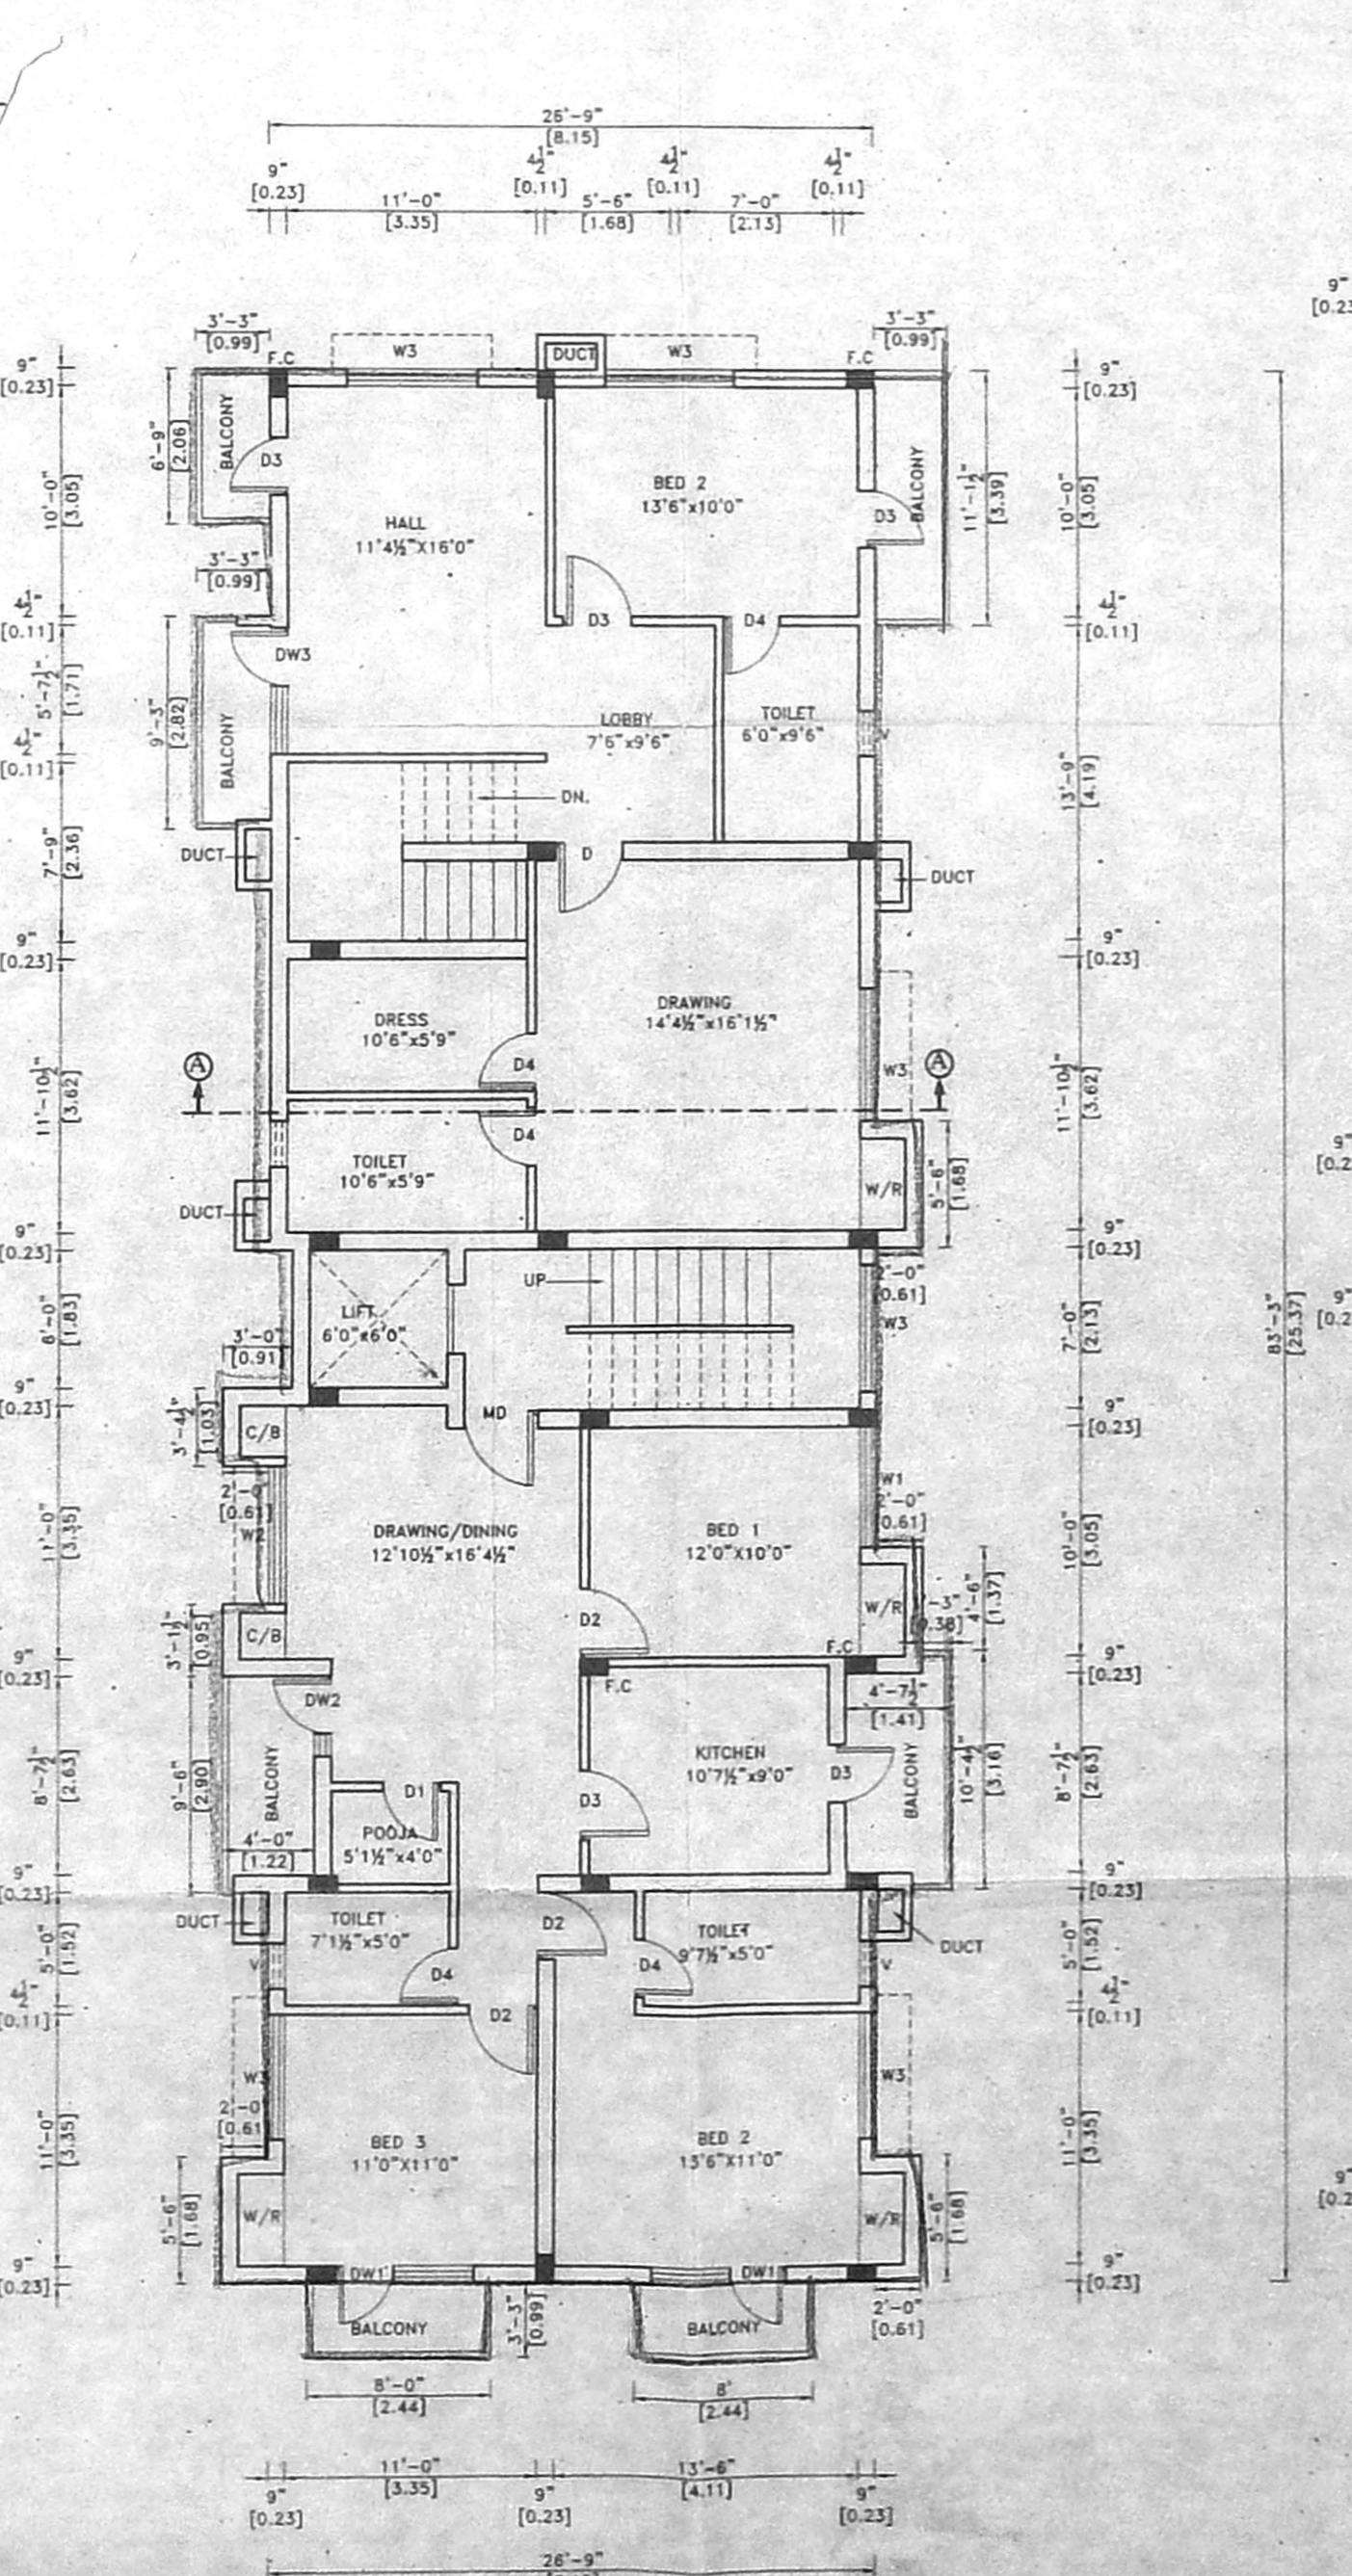

THIRD FLOOR PLAN

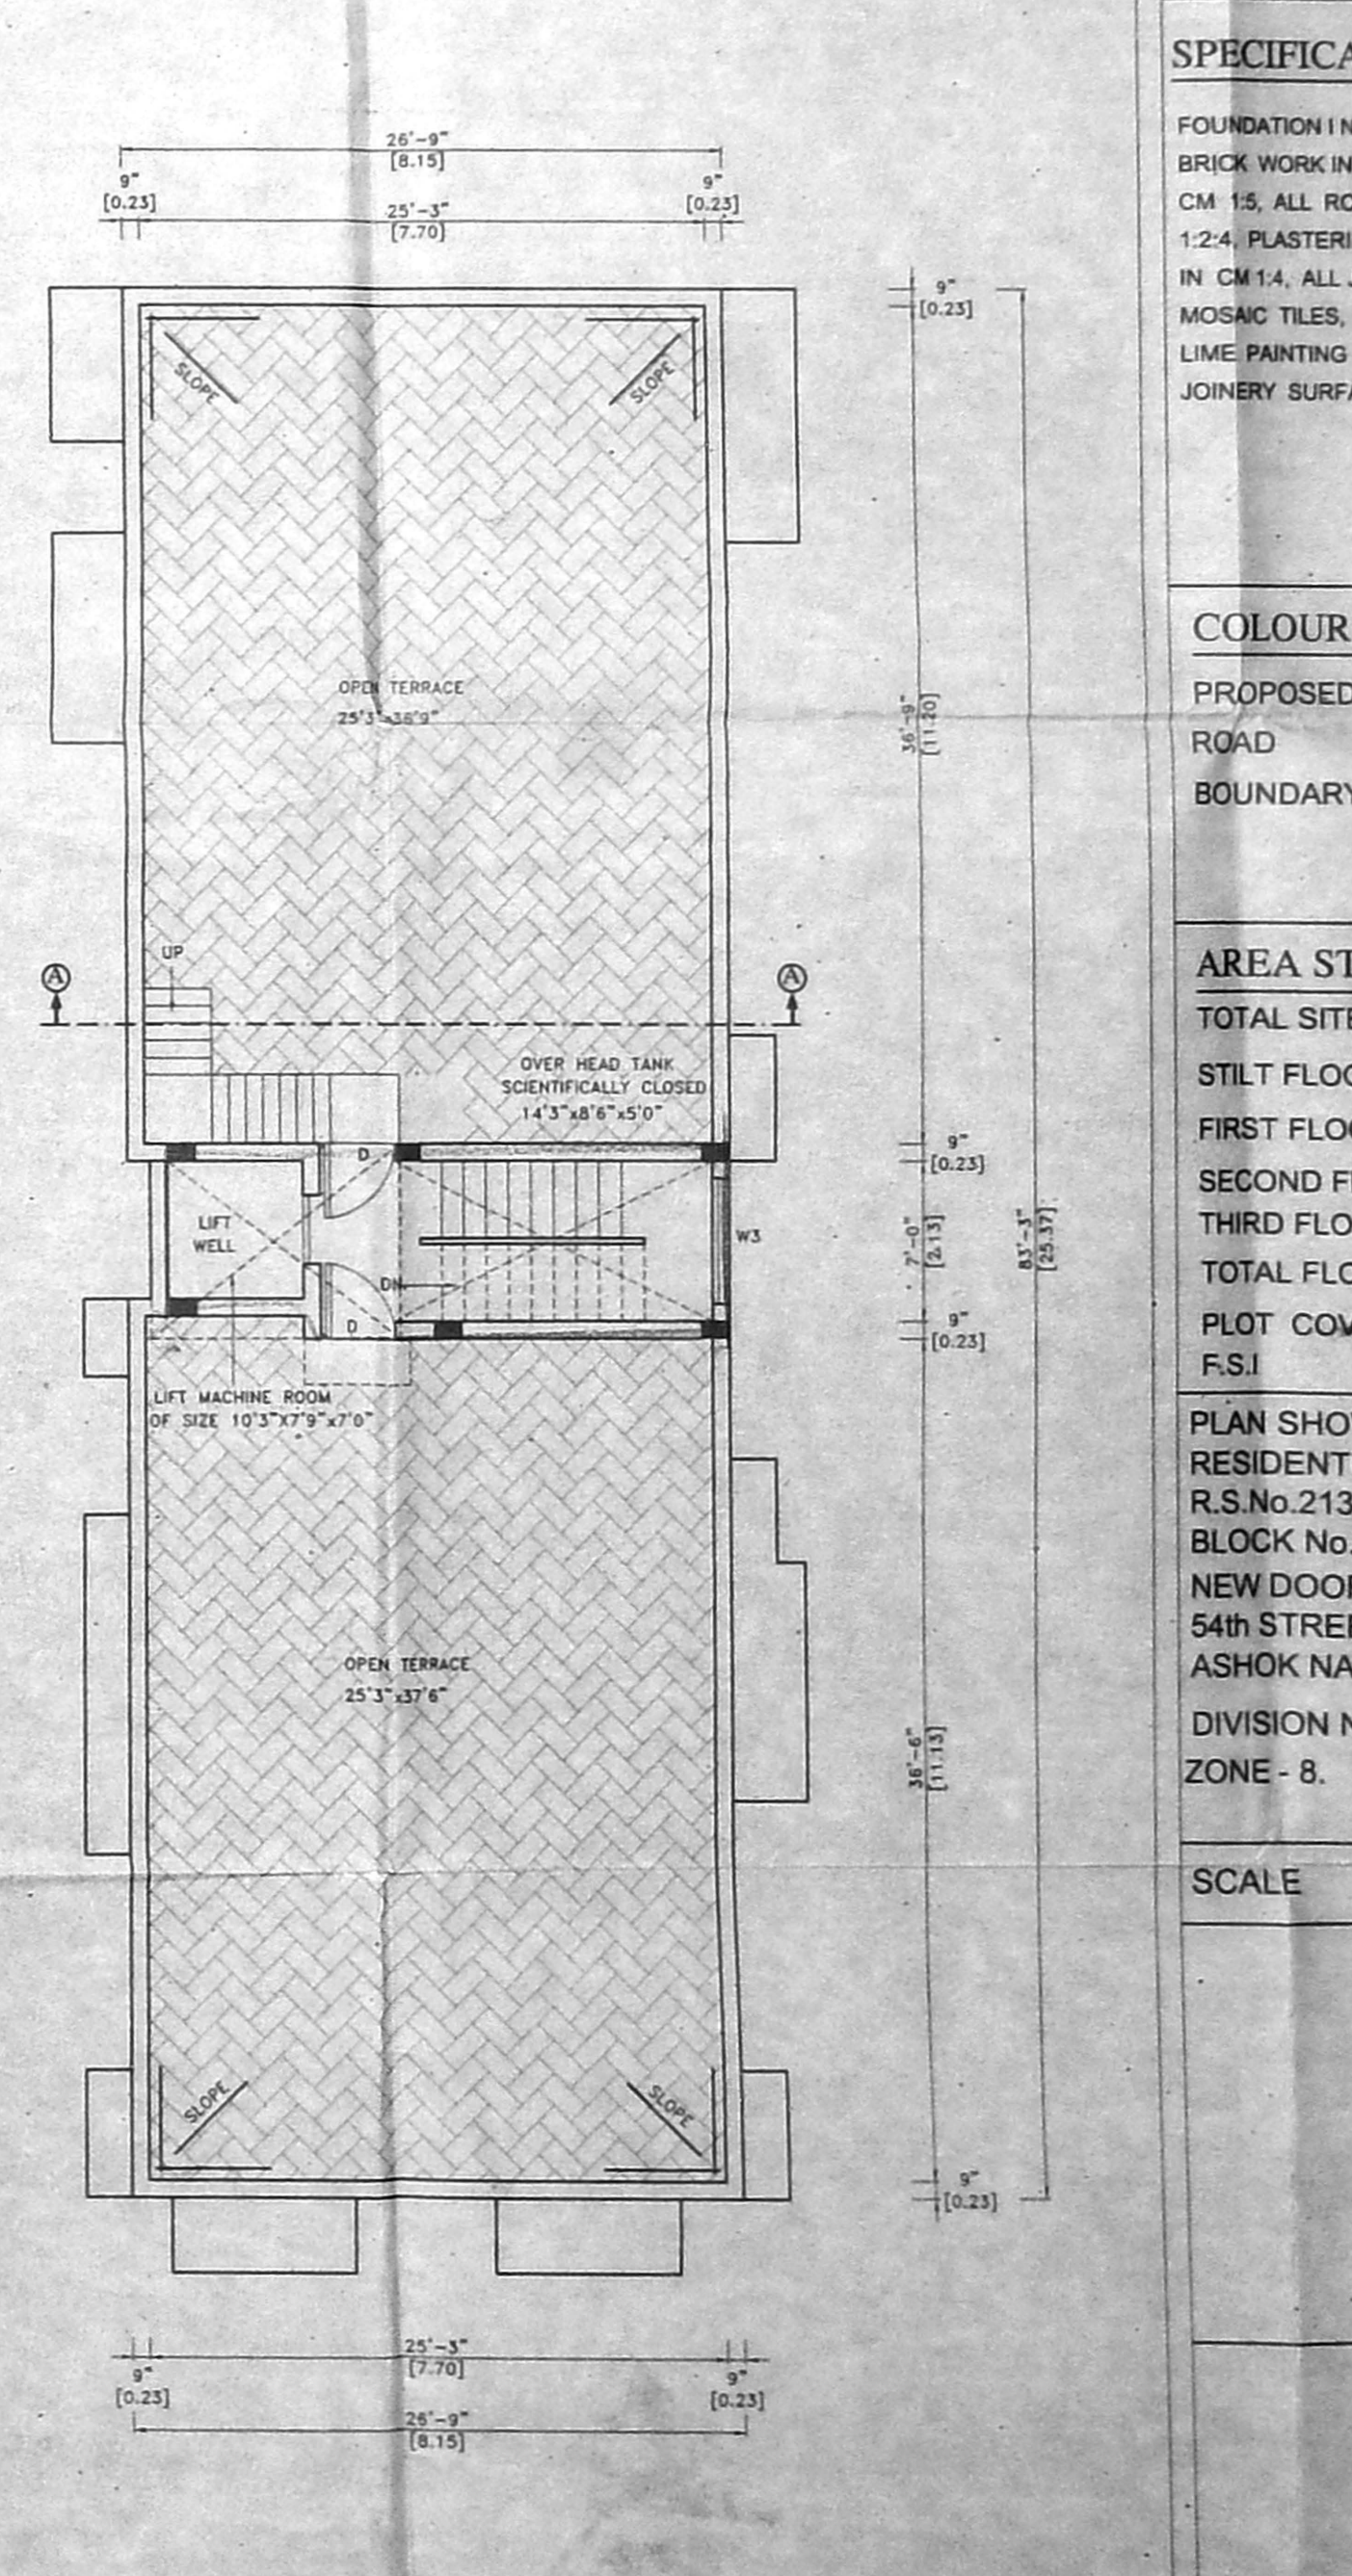

TERRACE FLOOR PLAN