



PLAN
COMPOUND WALL DETAIL

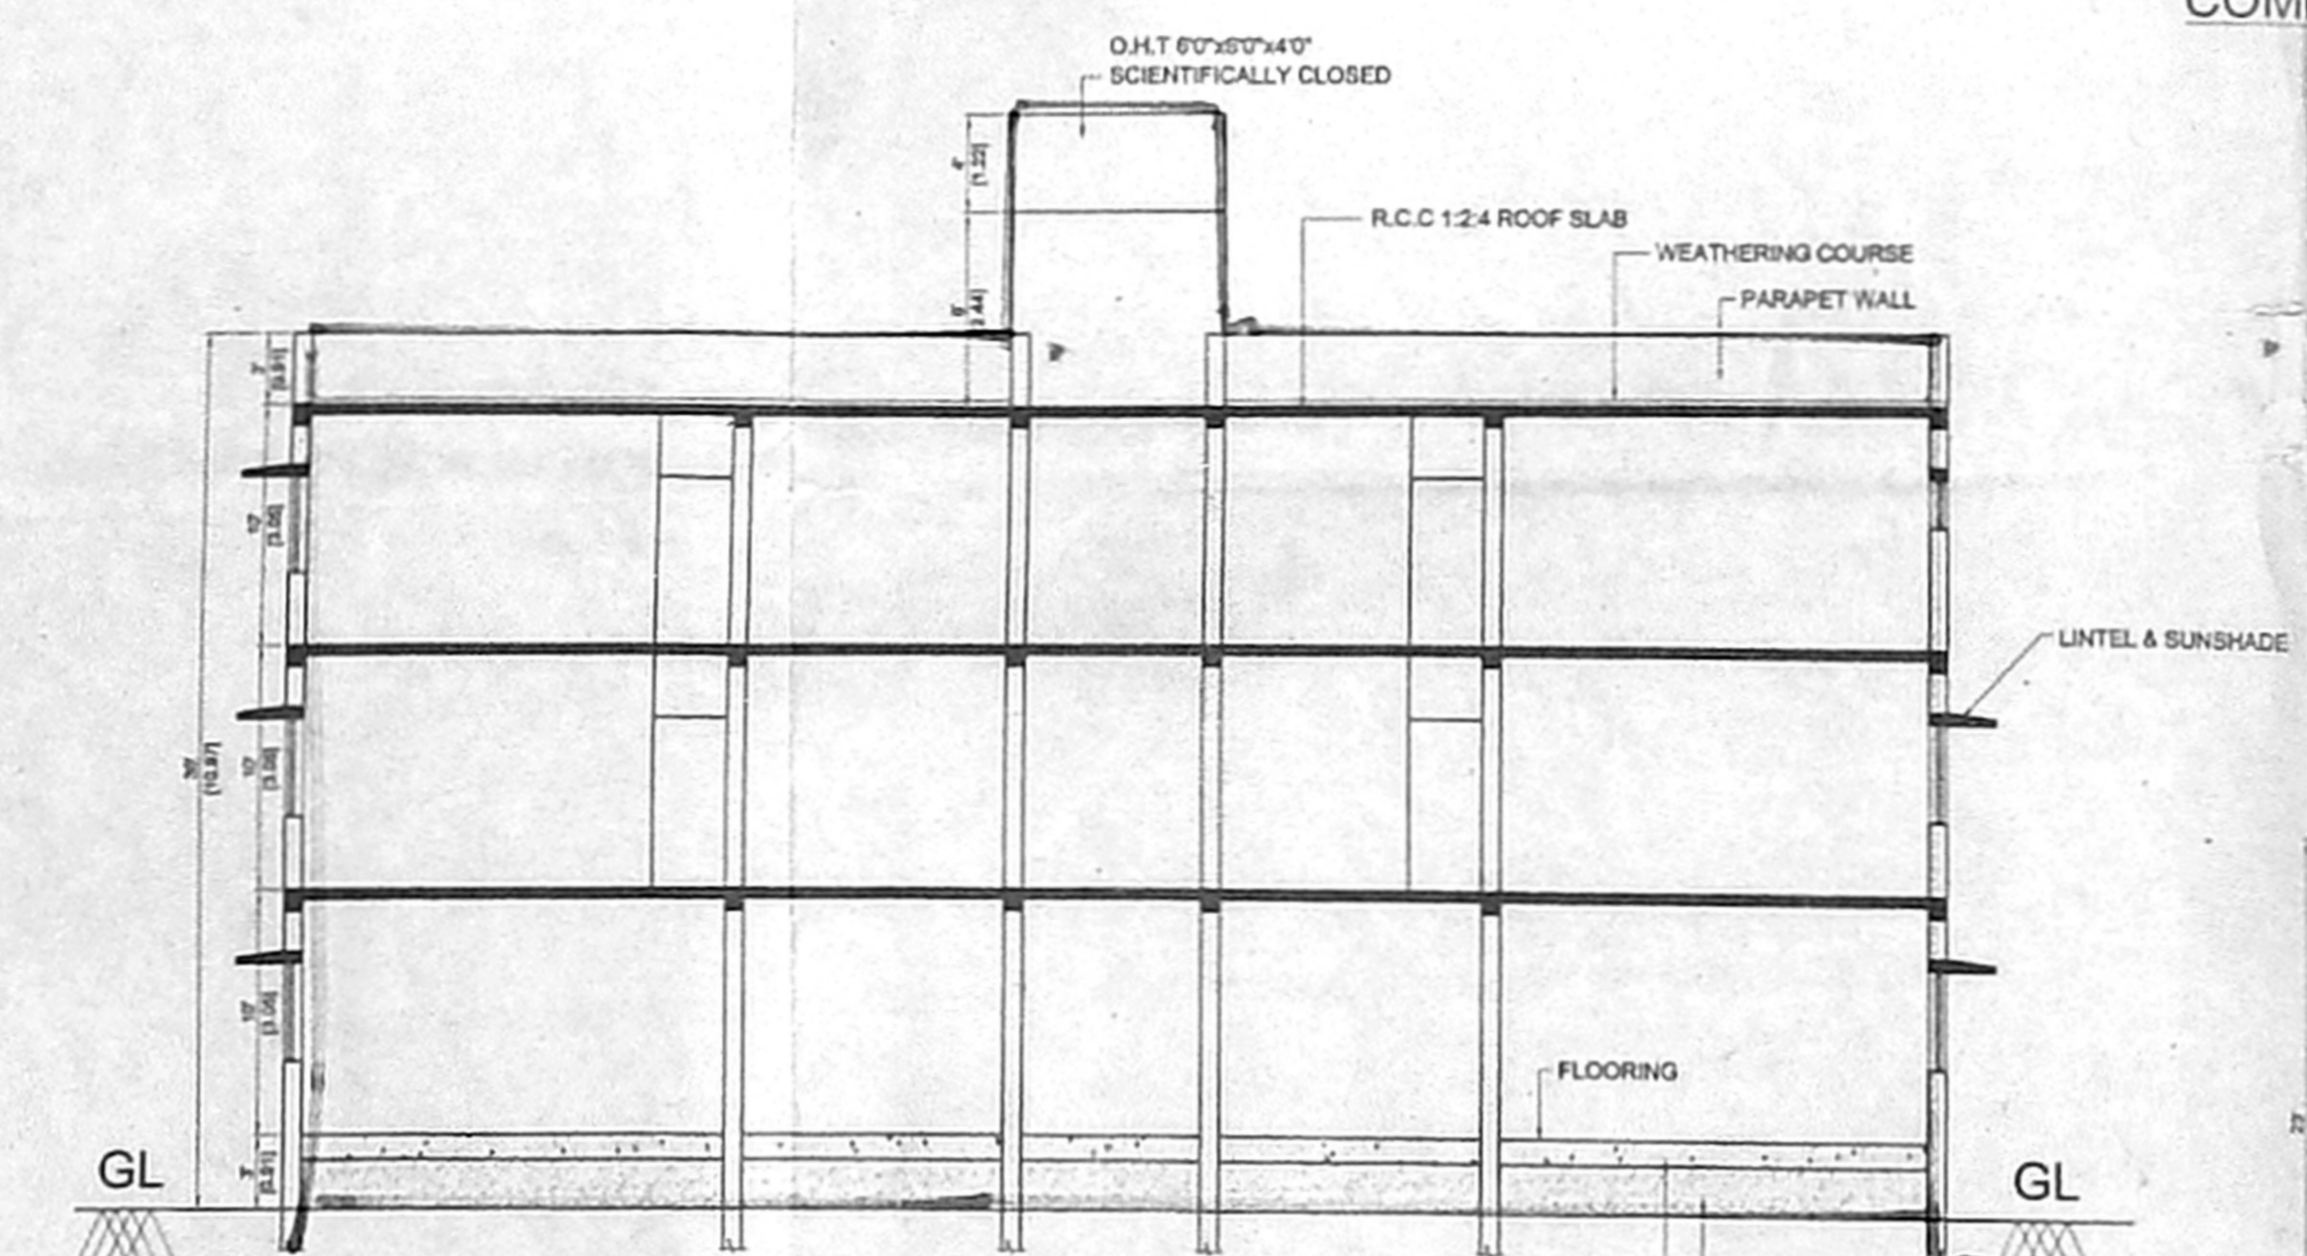


SECTION ON 'AA'

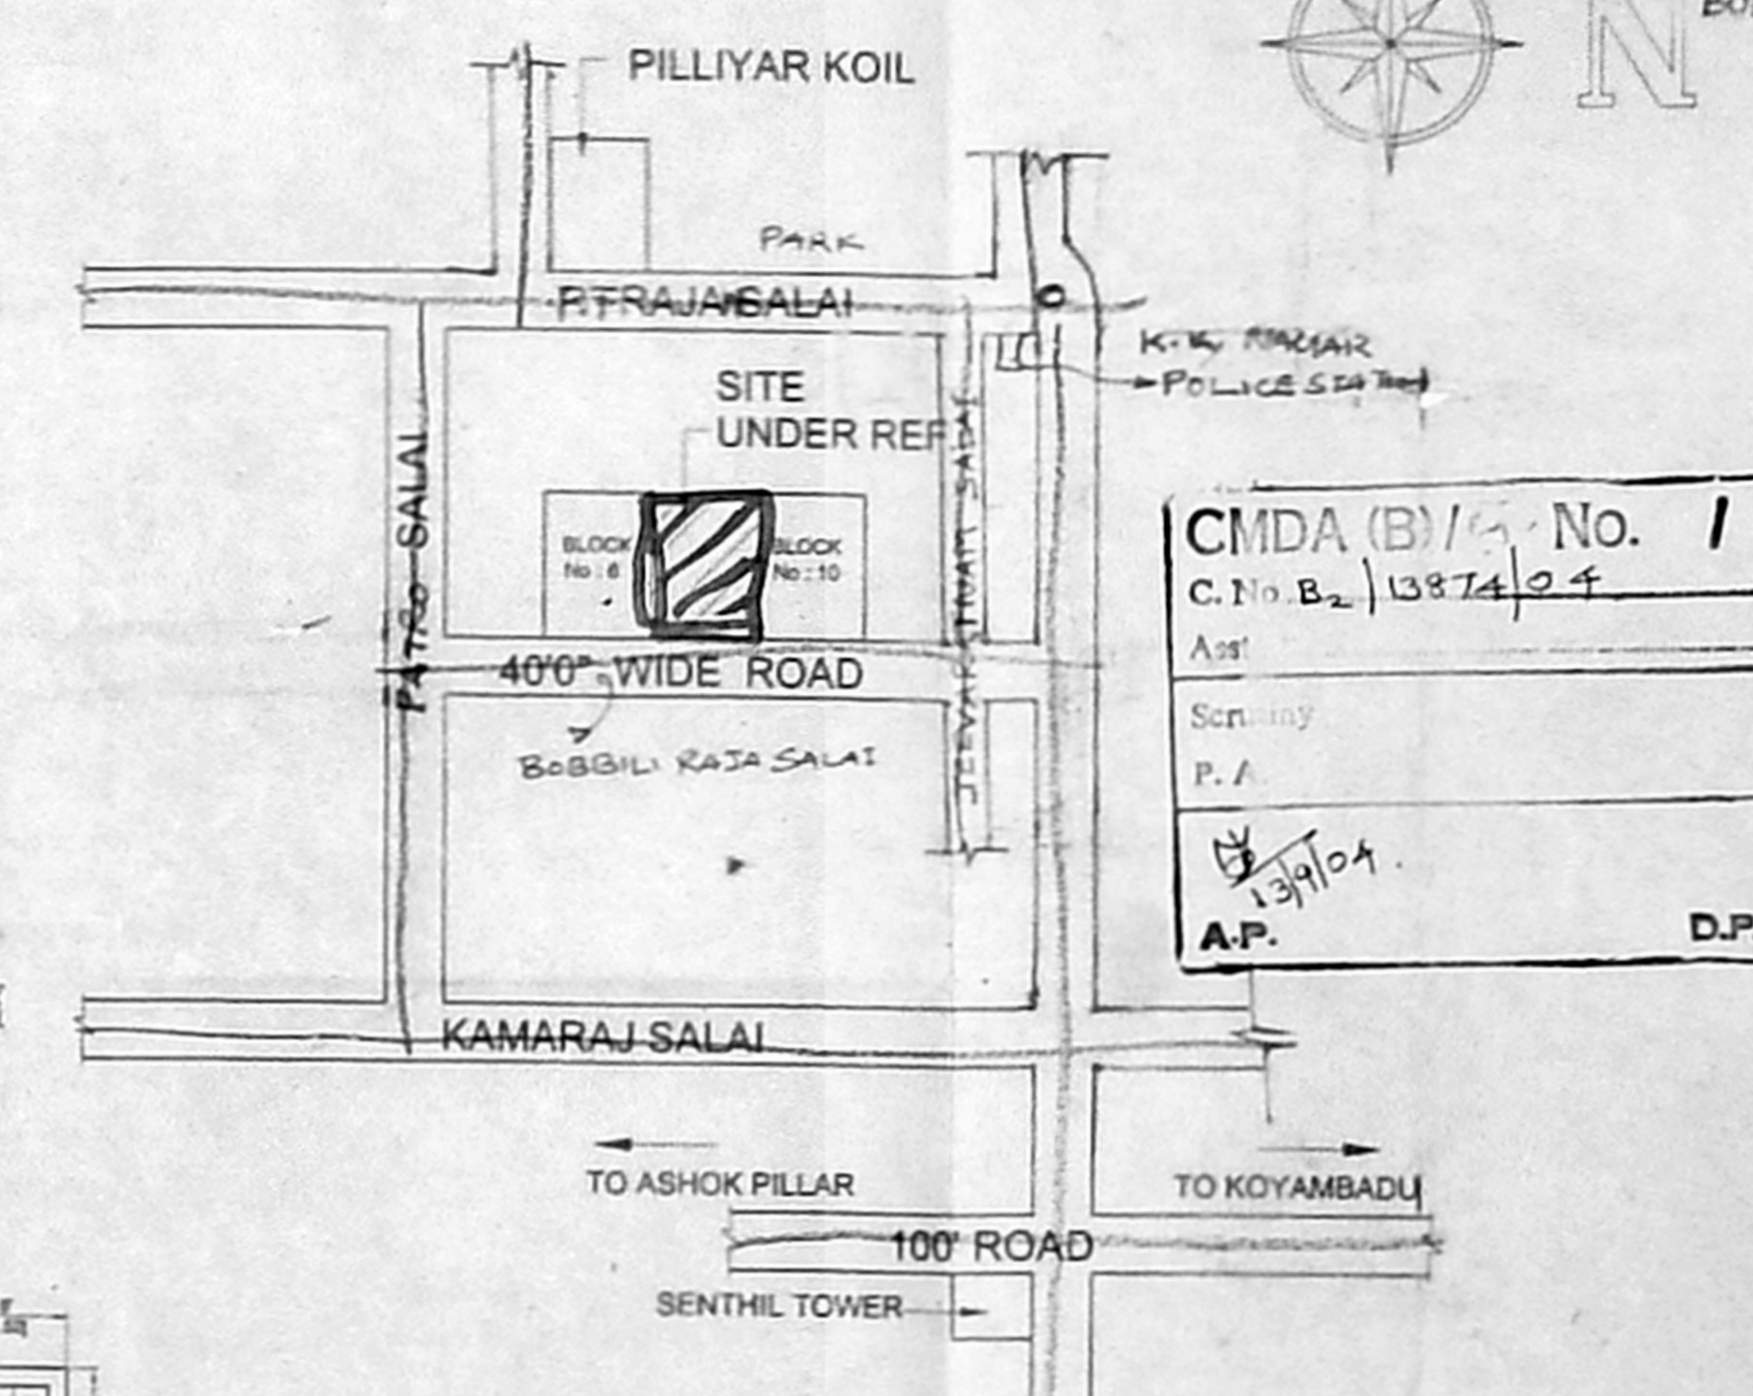

KEY PLAN
NOT TO SCALE

HERMETICALLY SEALED
Eccs LII CAPACITY

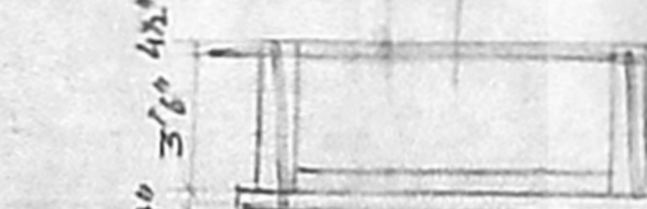


SECTION B-B




PLAN OF W.O. SUMP



O.H. TANK
DETAILS

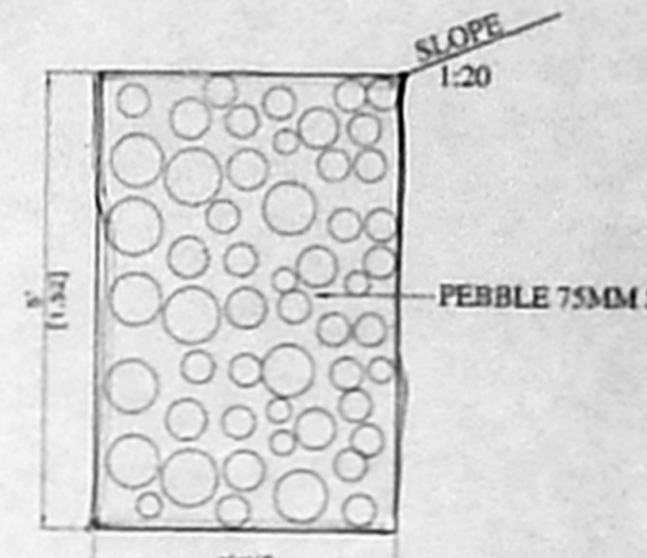

PERCOLATION TRENCH

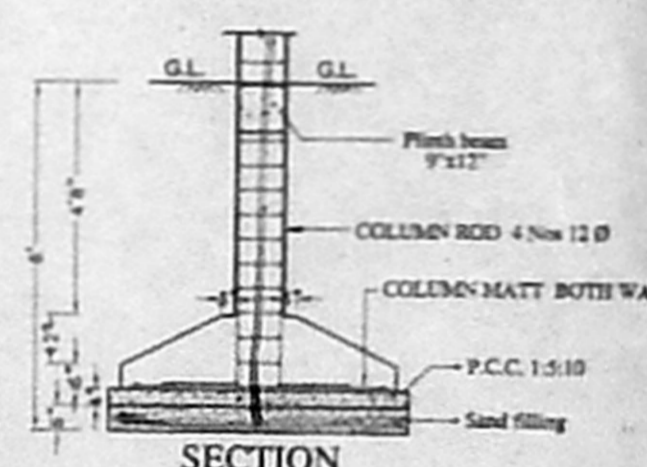

COLUMN PLAN
SIZE - 9'0" x 9'0"

PLAN SHOWING THE PROPOSED ADDITIONAL CONSTRUCTIONS TO THE EXISTING RESIDENTIAL BUILDING AT BLOCK NO 3, TNHB KALINGA COLONY, BOBBILI RAJA SALAI, K.K. NAGAR CHENNAI - 78. COMPRISED IN S.NO - 56/1A1, OF KODAKKAM VILLAGE, CHENNAI CORPORATION.

SPECIFICATION:-

| | |
|-------------------|---|
| BRICK WORK | C.M 1:6 FOR SUPER STRUCTURE |
| PLASTERING | C.M 1:6 FOR WALLS & 1:6 FOR CEILING |
| CEMENT PAINT | 2 COATS FOR WALLS & 1 EXTRA COAT FOR CEILING |
| R.C.C. | 1:2:4 FOR SLABS & LINTELS |
| WOOD WORK | ALL WOOD WORKS IN BEST QUALITY TIMBER |
| WEATHERING COURSE | 8:JELLY LINE MORTAR OVER R.C.C. SLAB ONE LAYER OF COUNTRY STEPS |
| ROOFING | RUBBER FT. TRACED 1/2" x 1/2" x 1/2" |

SCHEDULE OF JOINERY:-

| TYPE | DETAIL | SIZE |
|------|------------|-------------|
| MD | DOOR | 3'6" x 7'0" |
| D | DOOR | 3'0" x 7'0" |
| D1 | DOOR | 2'6" x 7'0" |
| W4 | WINDOW | 4'0" x 4'0" |
| W5 | WINDOW | 5'0" x 4'0" |
| V | VENTILATOR | 2'0" x 2'0" |

AREA STATEMENT:-

| ITEM | SQ.FT. | SQ.M. |
|-------------------|----------|--------|
| PLOT AREA | 6568.00 | 647.34 |
| PRO. GROUND FLOOR | 1405.43 | 130.63 |
| PRO. FIRST FLOOR | 1562.45 | 145.24 |
| PRO. SECOND FLOOR | 1562.45 | 145.24 |
| PRO. TOTAL | 4531.08 | 421.11 |
| EXG. GROUND FLOOR | 1841.00 | 159.42 |
| EXG. FIRST FLOOR | 1841.00 | 159.42 |
| EXG. SECOND FLOOR | 1841.00 | 159.42 |
| EXG. TOTAL | 5523.00 | 478.26 |
| EXG. PRO. TOTAL | 5523.00 | 513.09 |
| PRO. TOTAL | 4531.08 | 421.11 |
| TOTAL AREA | 10054.08 | 934.02 |
| PLOT COVERAGE | 48.84% | |
| F.S.I | 1.44 | |

COLOUR INDEX:-

| PROPOSED | EXISTING |
|------------------|----------|
| TO BE DEMOLISHED | |
| ROAD | |
| SITE BOUNDARY | |


SCALE 1" = 8' OR 1:100

- Saraswathi Sadasman.
- K. V.
- S. J. K.
- S. Haritharan.
- Meenakshi Lakshmanan.
- K. Nandagopal.

OWNER

K. SELVAM, B.E. AMIE, C. Engin. A.I.E.E.
Consulting Civil Eng. near Chatterjee Engineering
Approved Valuer & Licensed Surveyor,
Class I Reg. No. 400/2003/2004
Door No. 11-17, Th. unallover Salai,
Mamburair East, Chennai - 600 052.
Ph. 2656050, Cell. 98412 82650


LICENSED SURVEYOR

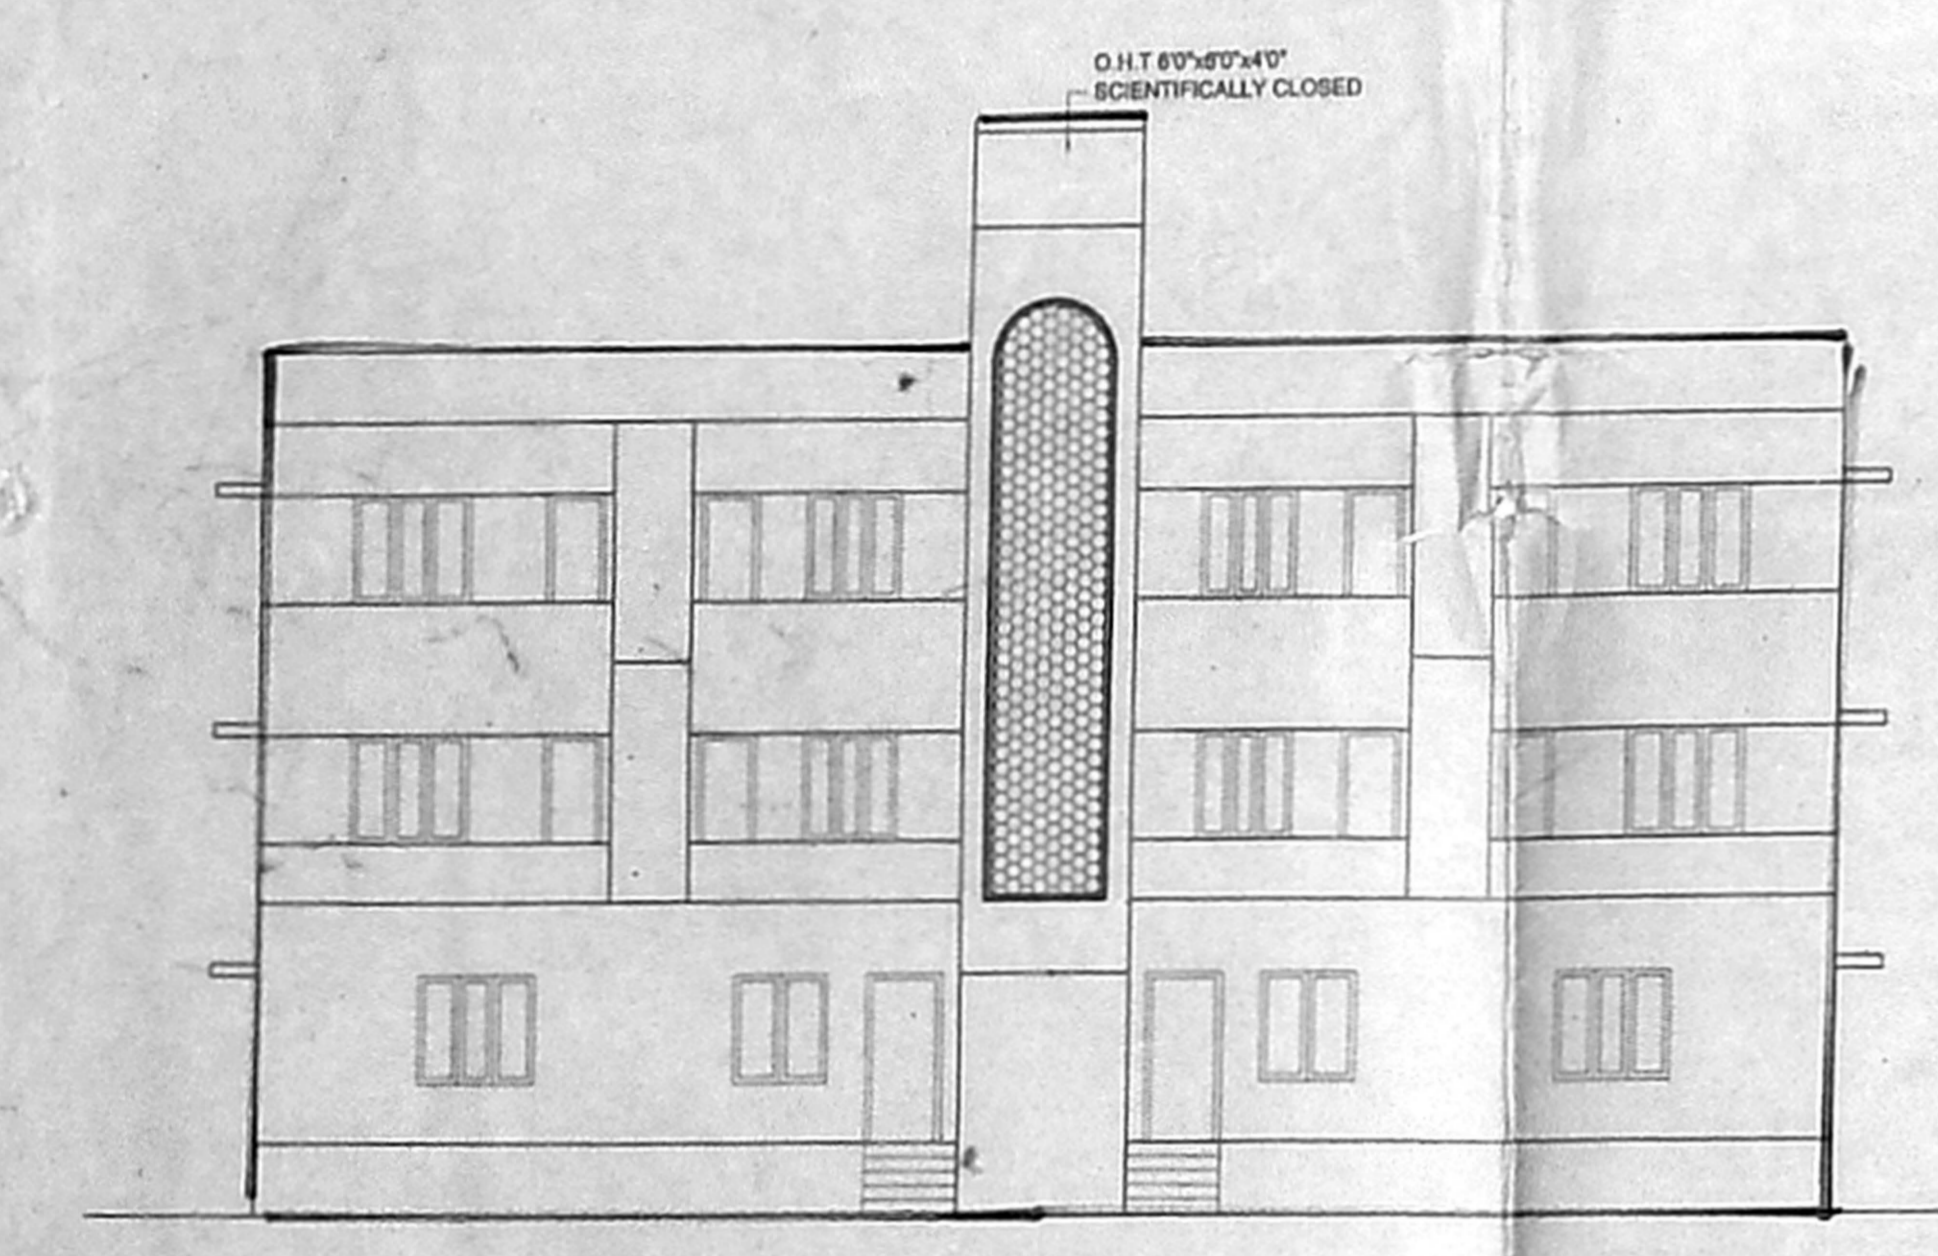


ELEVATION

OFFICE COPY
Planning Permit No. B. 13874/2004


APPROVED
SUBJECT TO THE CONDITIONS IN THIS OFFICE LETTER
FOR MEMBER SECRETARY
CHENNAI METROPOLITAN
DEVELOPMENT AUTHORITY
CHENNAI - 600 008.

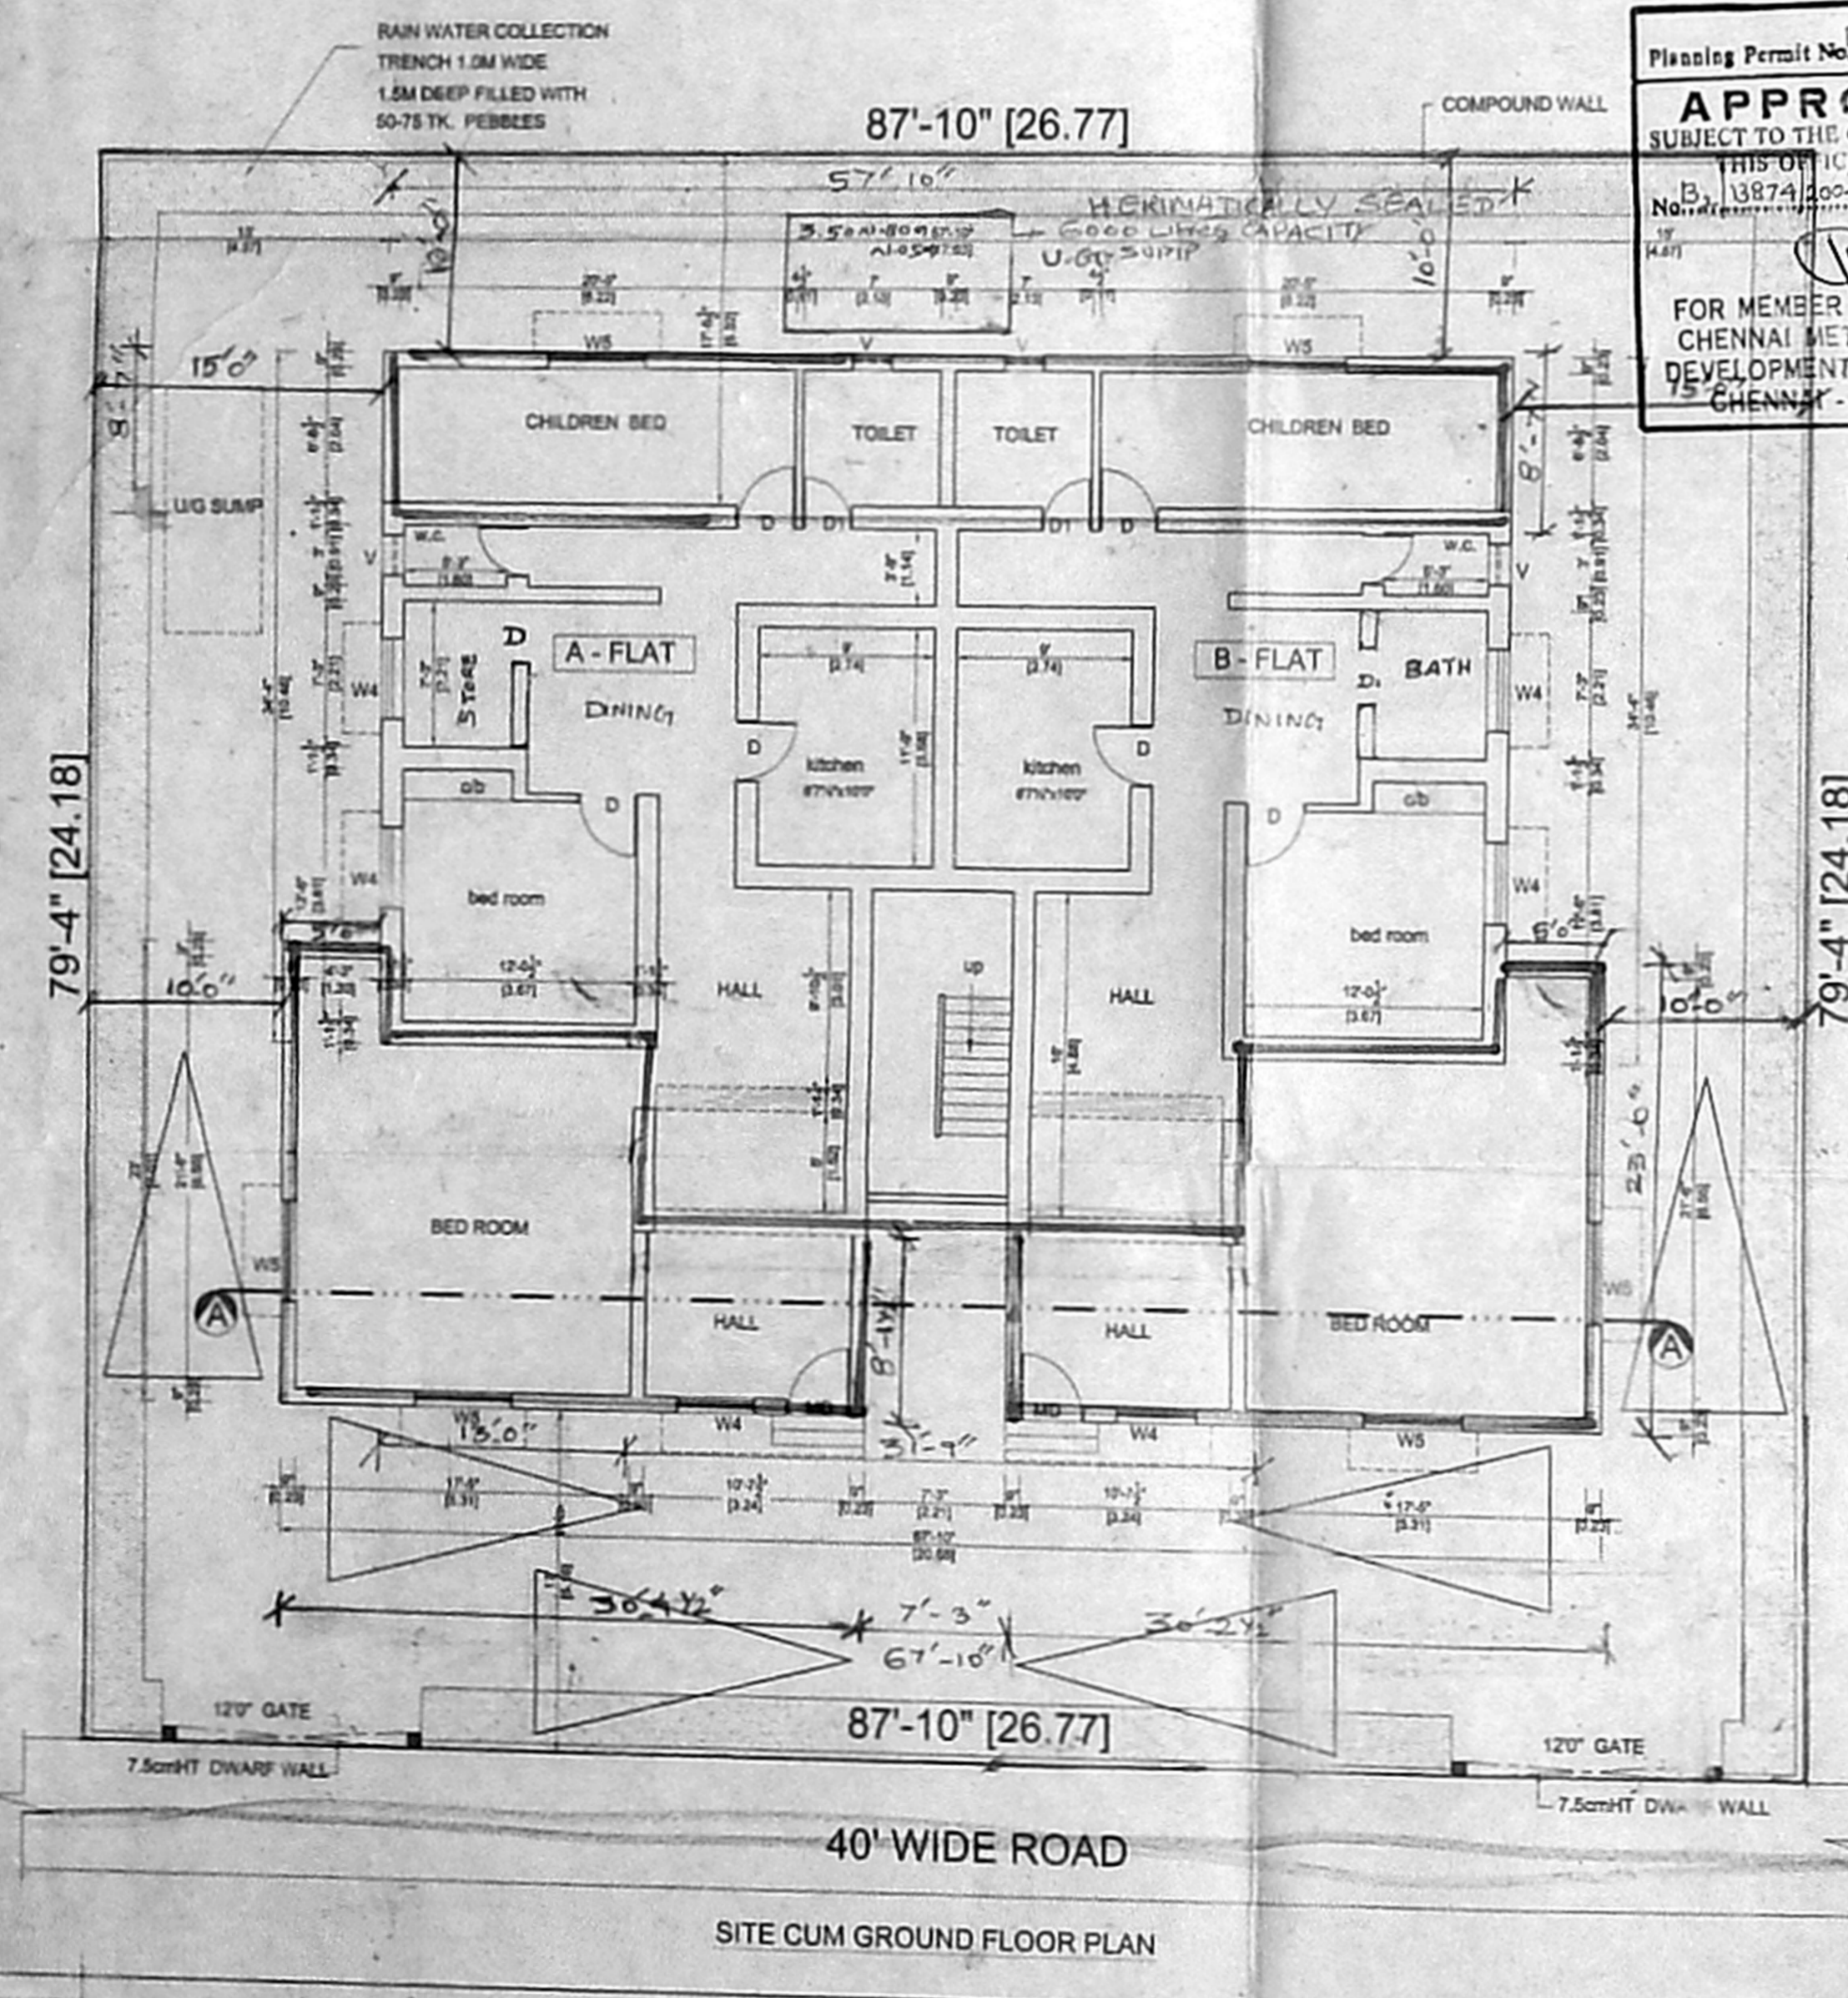


SITE CUM GROUND FLOOR PLAN

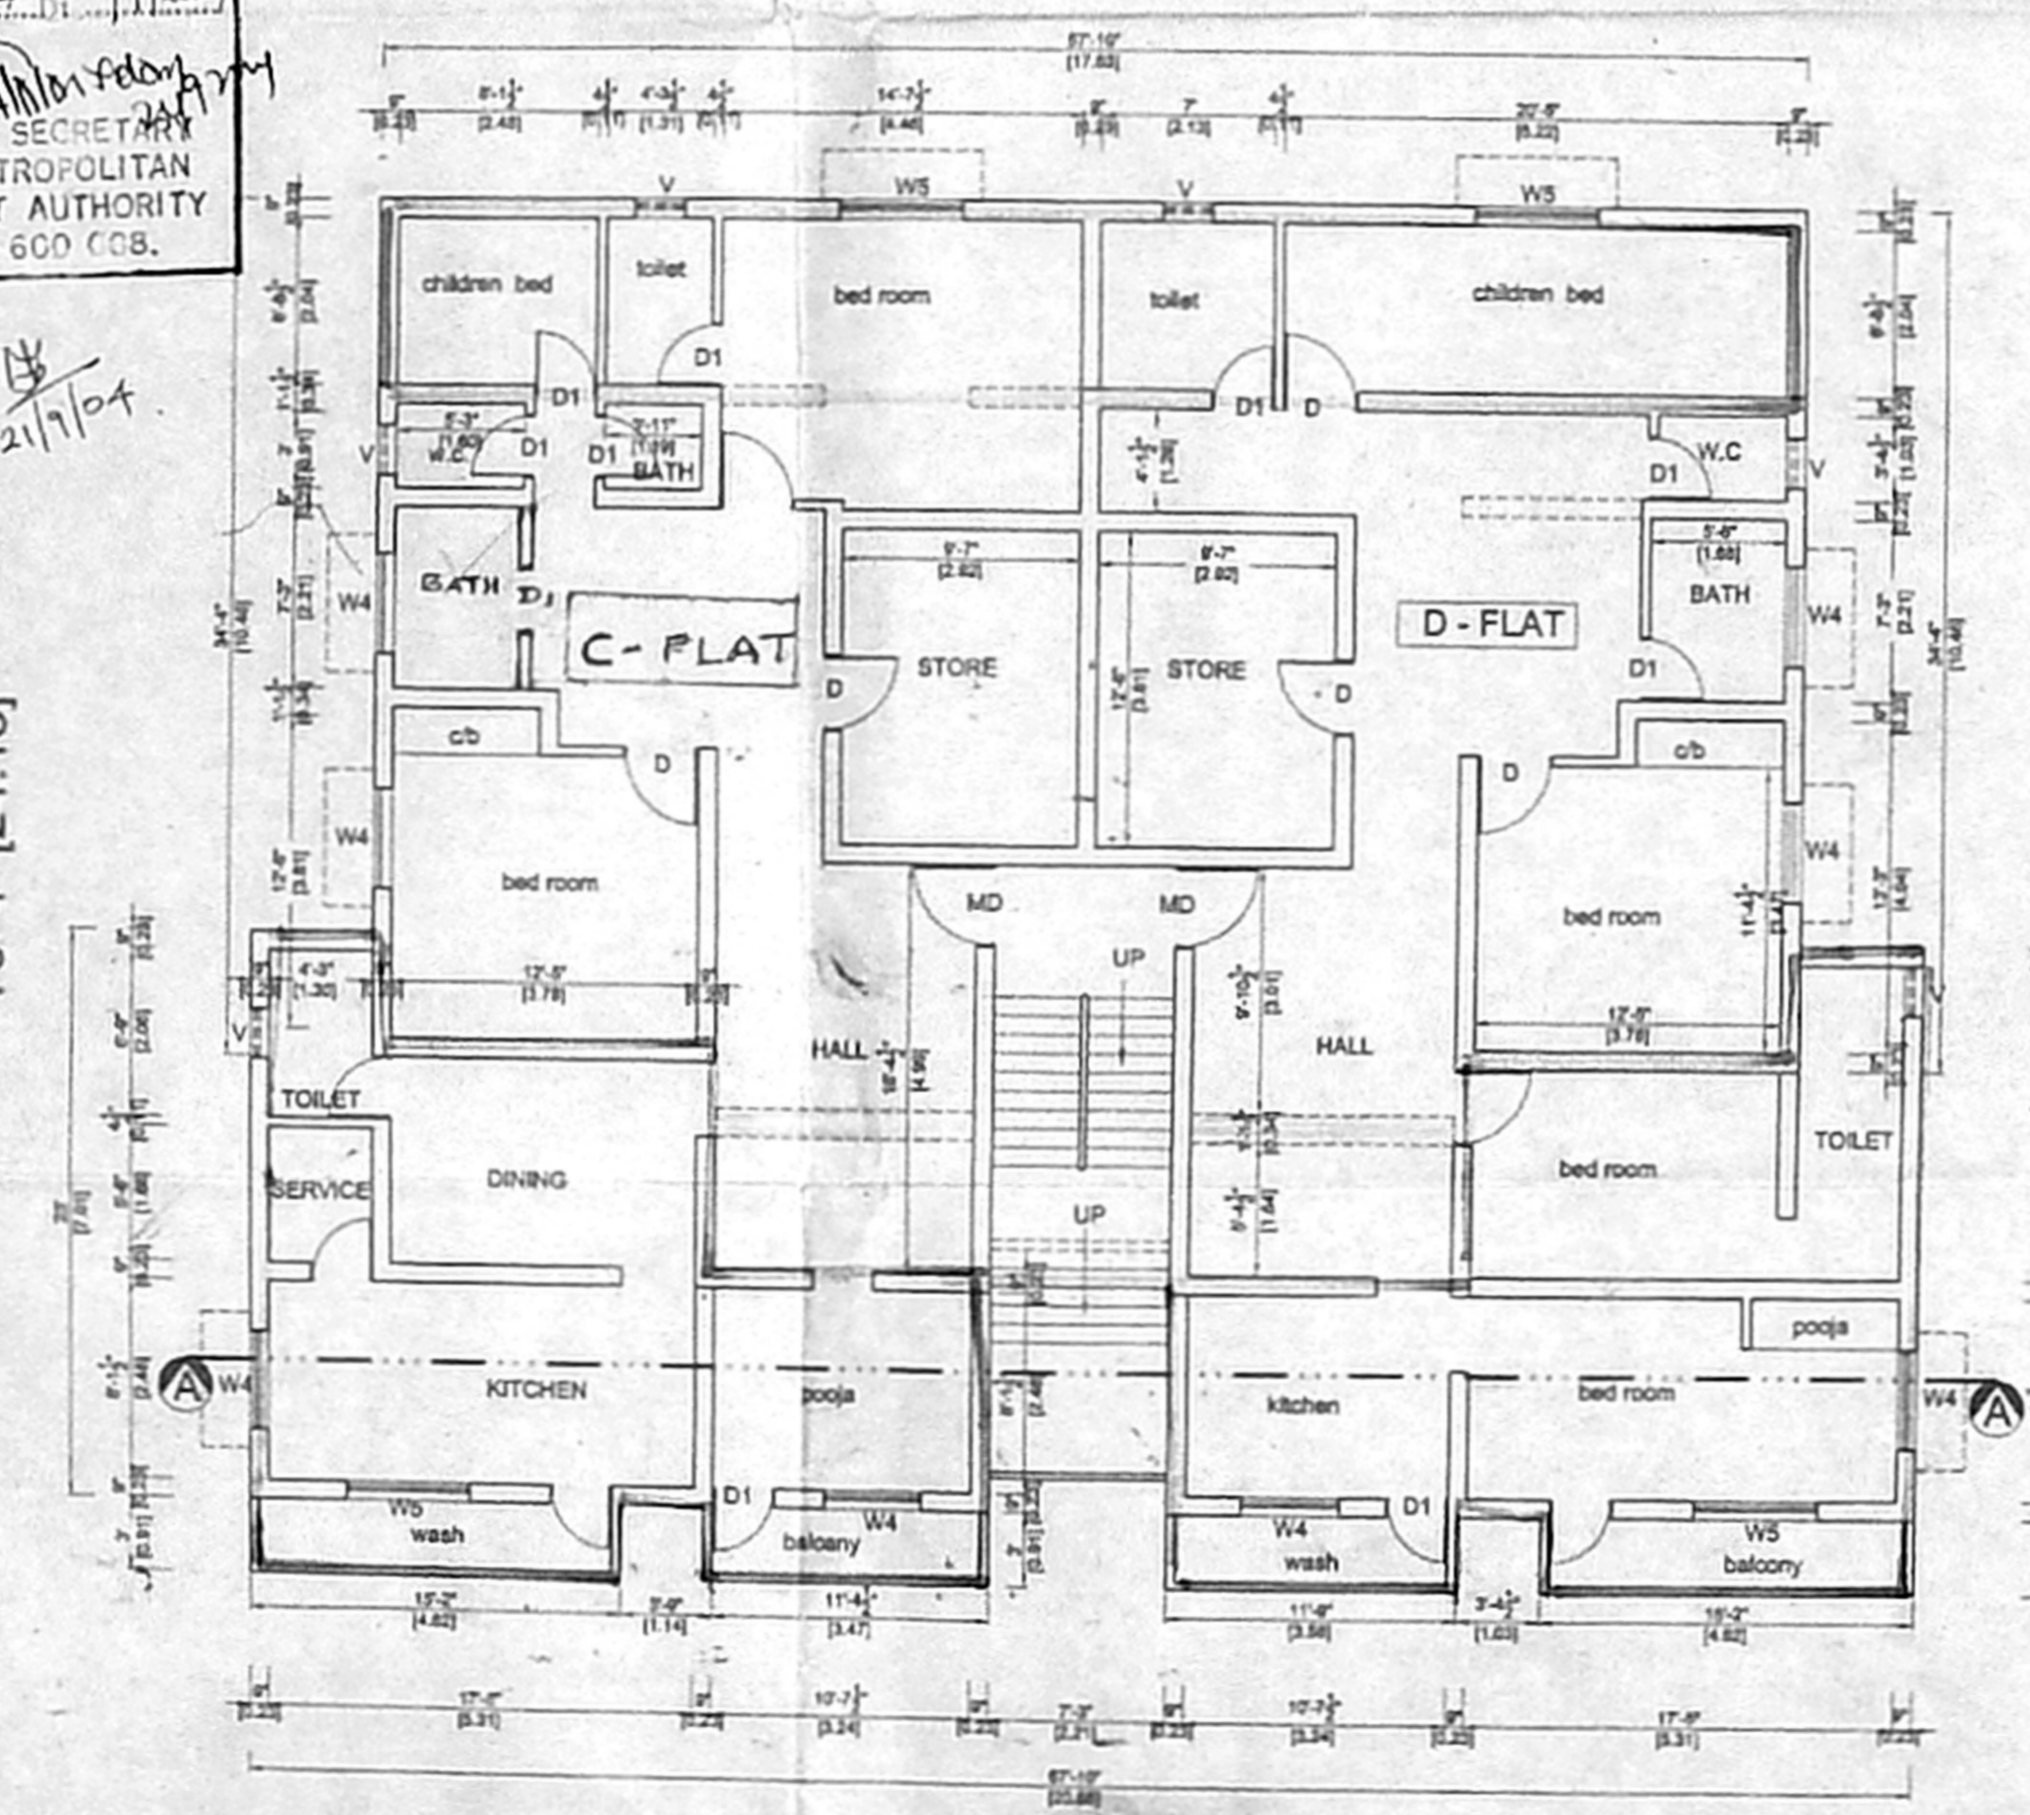

FIRST FLOOR PLAN

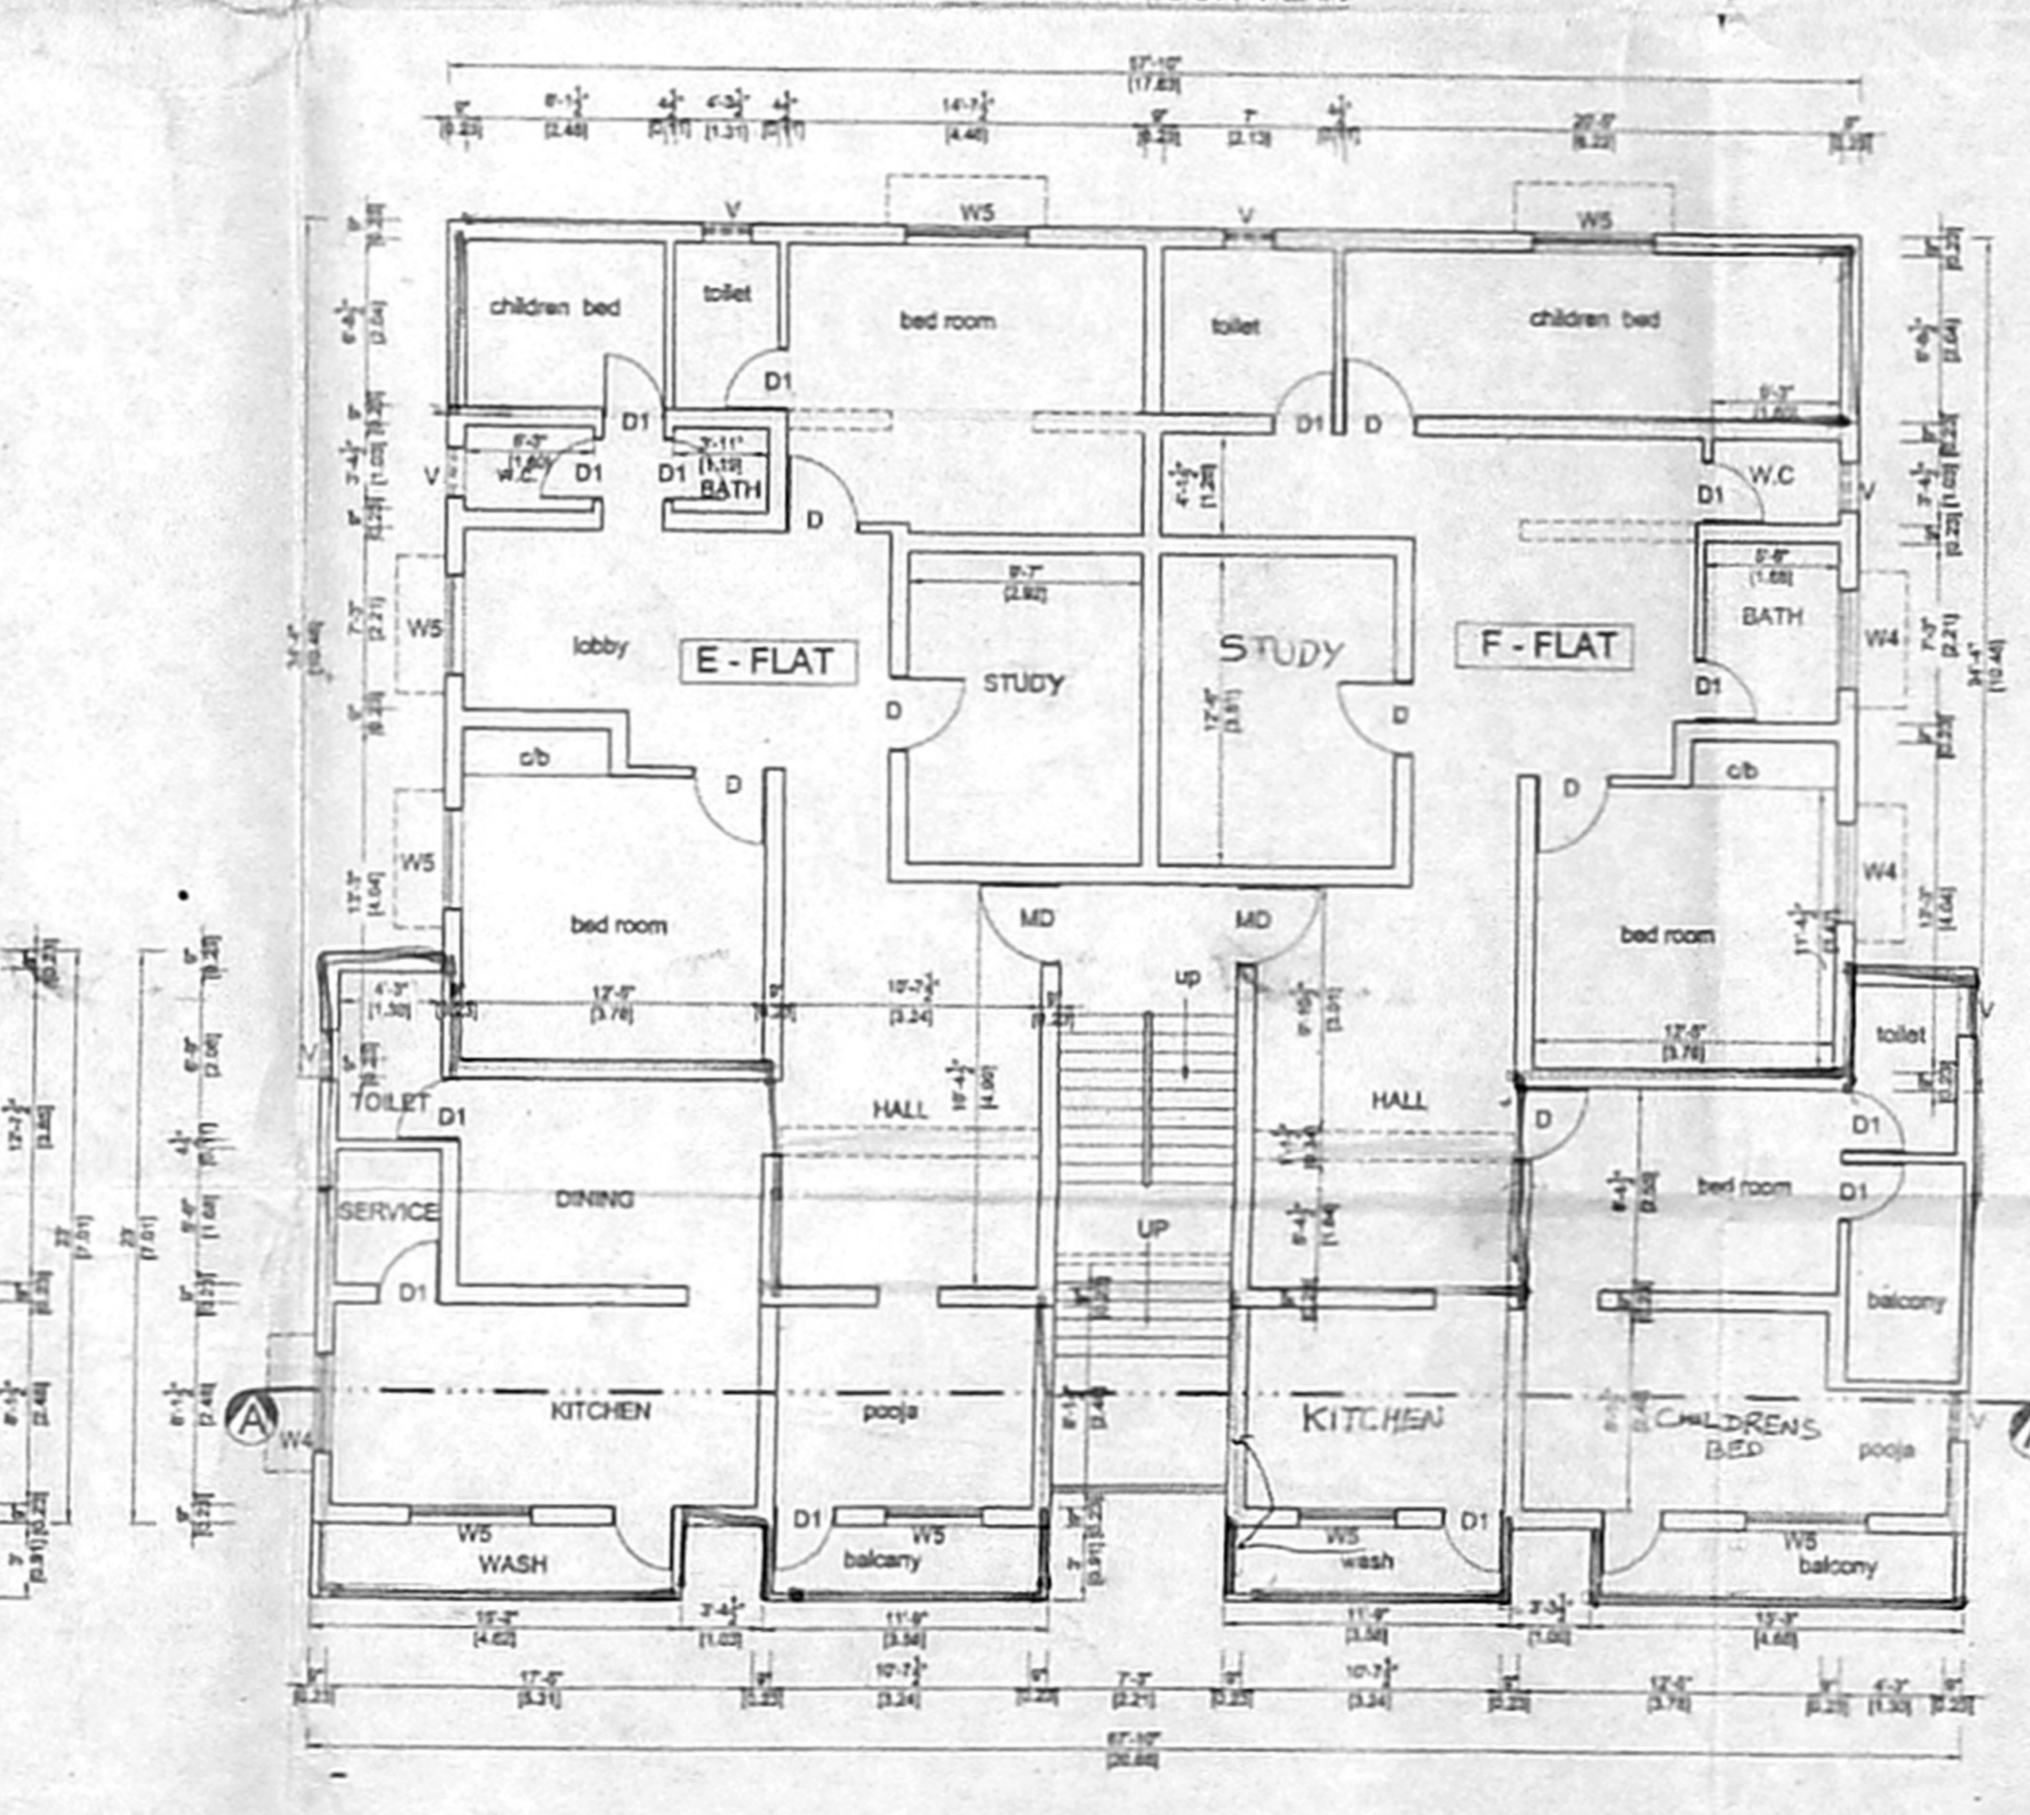

SECOND FLOOR PLAN

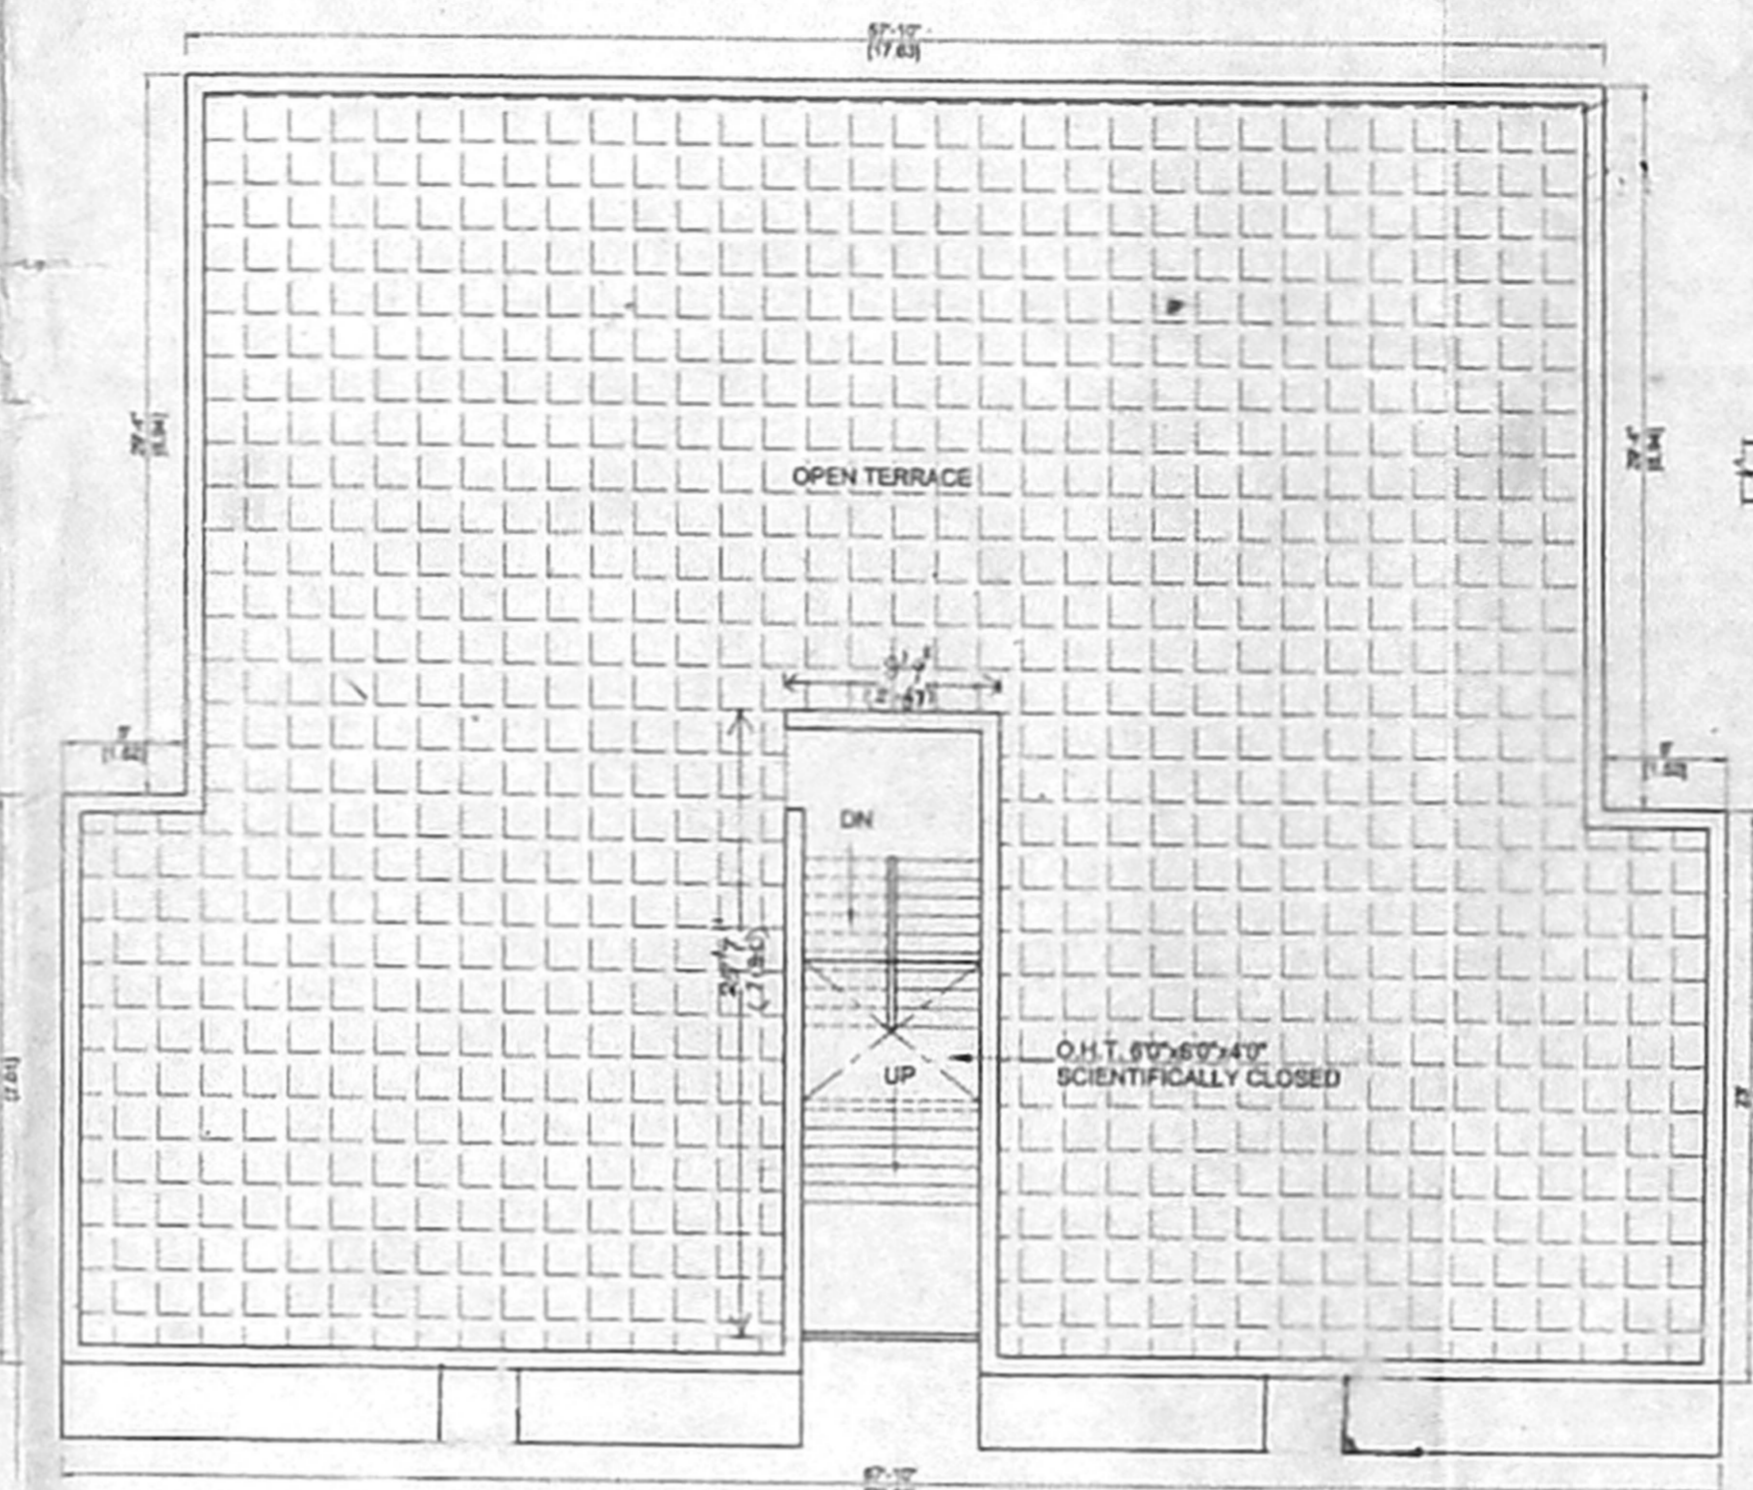

TERRACE FLOOR PLAN