




DWRAF WALL DETAIL

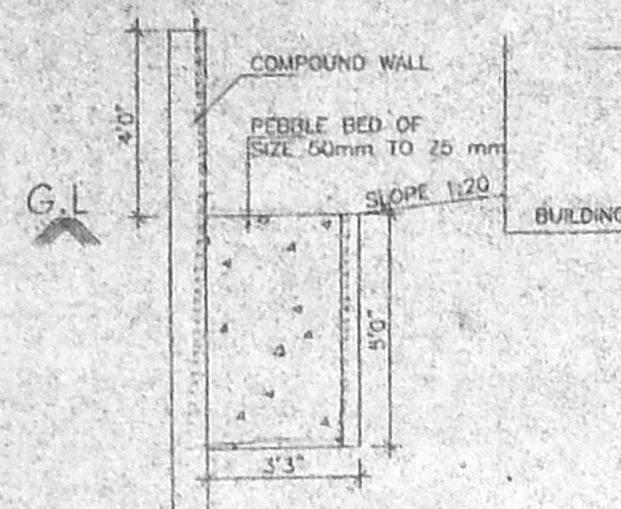


PEBBLE BED DETAIL SECTION

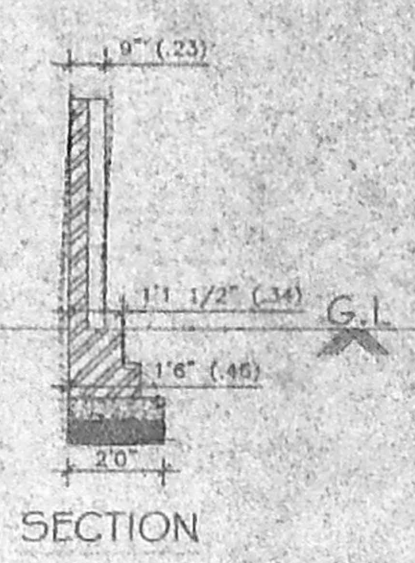


SECTION

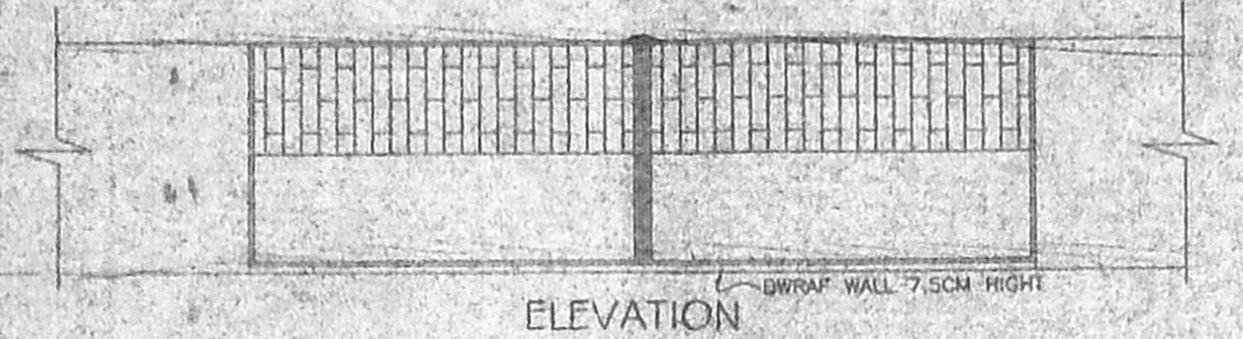


ELEVATION

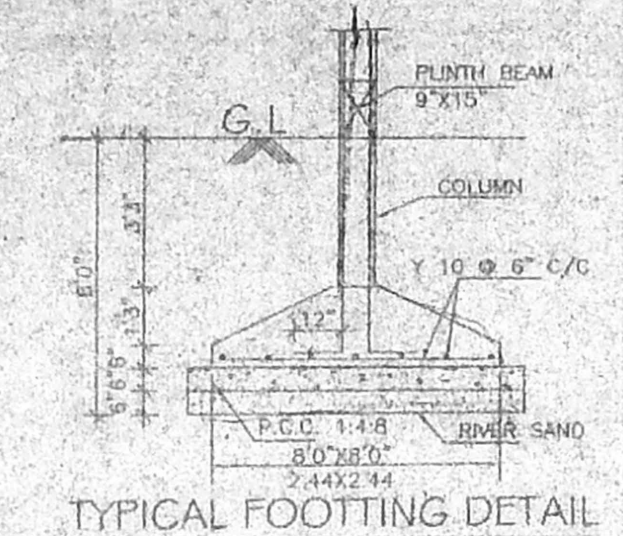

TYPICAL FOOTING DETAIL

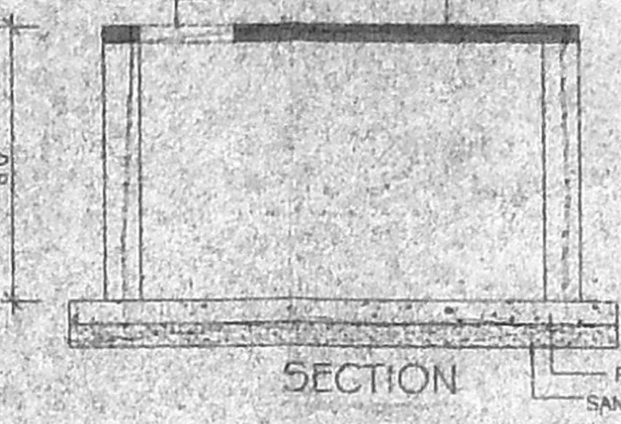


SECTION

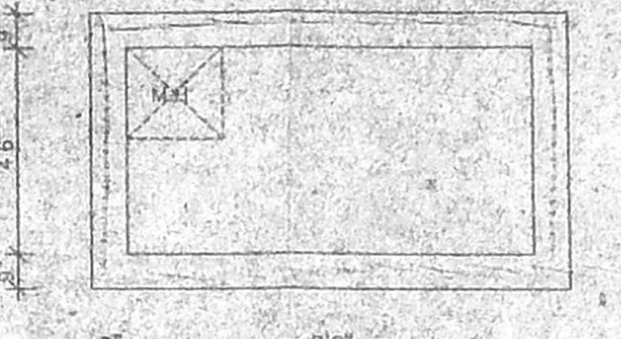

COLLECTION SUMP FOR HARVESTING FOR TERRACE


PLAN OF COMPOUND WALL & GATE DETAIL

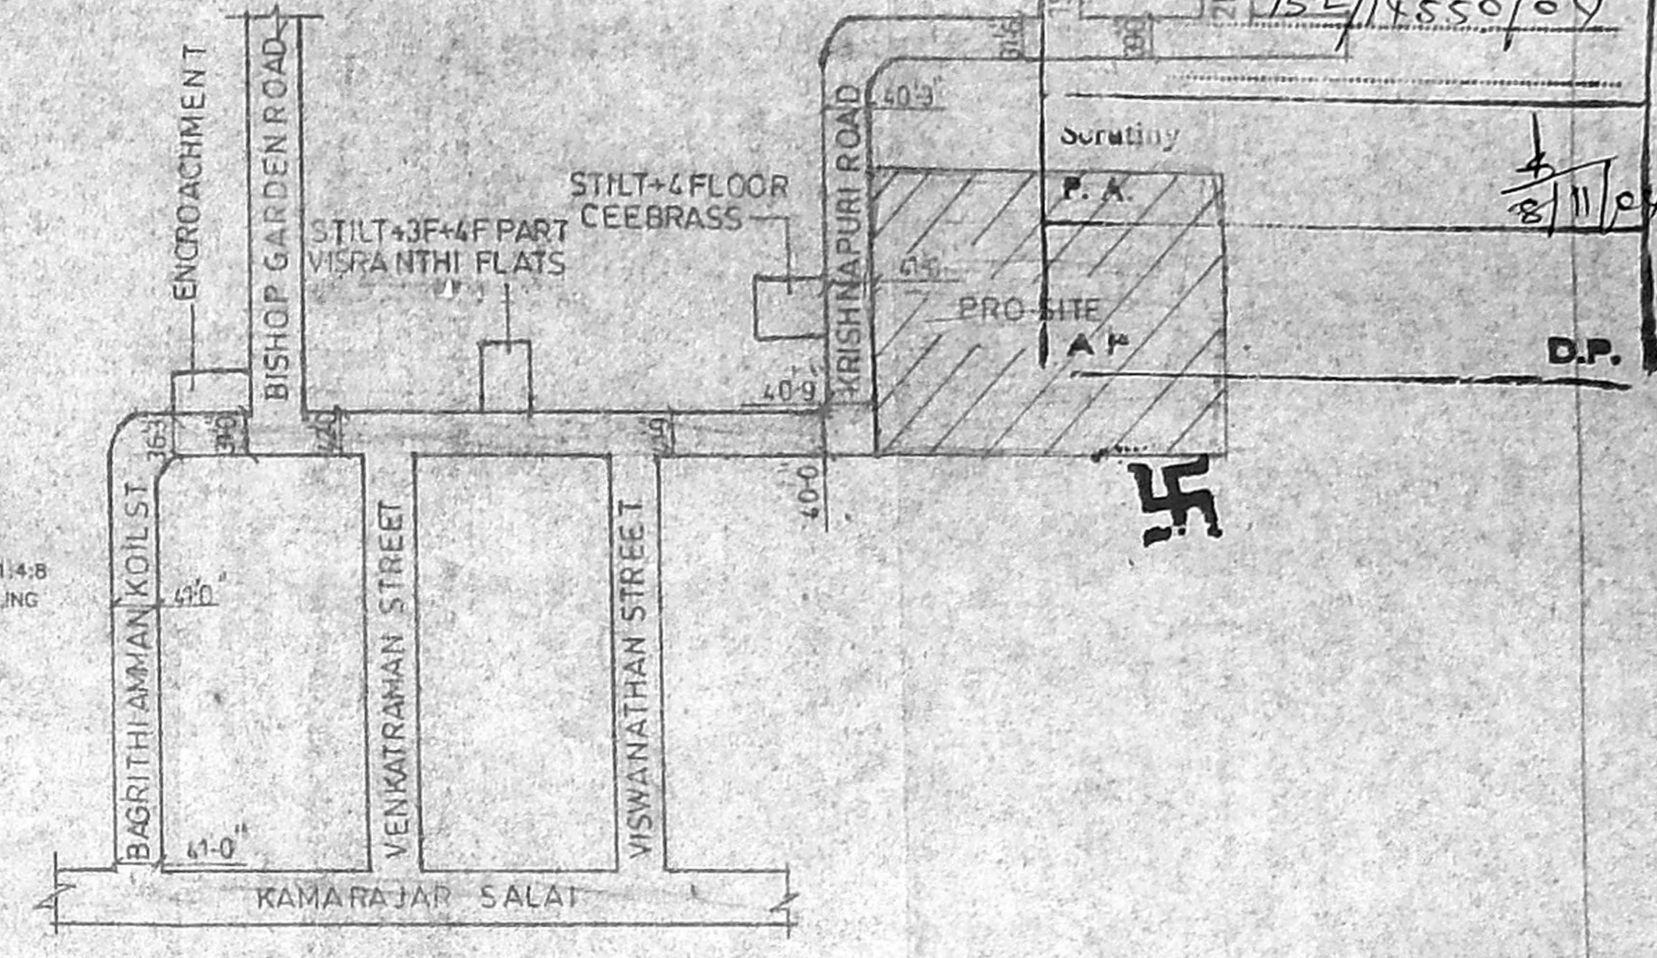

KEY PLAN (N.T.S.)

OFFICE COPY
Planning Permit No. B/SF/188/33-1/B/2005
APPROVED
SUBJECT TO THE CONDITIONS IN THIS OFFICE SAMPLER
No. B/SF/188/33-1/B/2005
CRIMES
FOR MEMBER SECRETARY
CHENNAI METROPOLITAN
DEVELOPMENT AUTHORITY
CHENNAI - 600 008.

KRISHNAPURI ROAD 41'-0" [12.50] WIDE

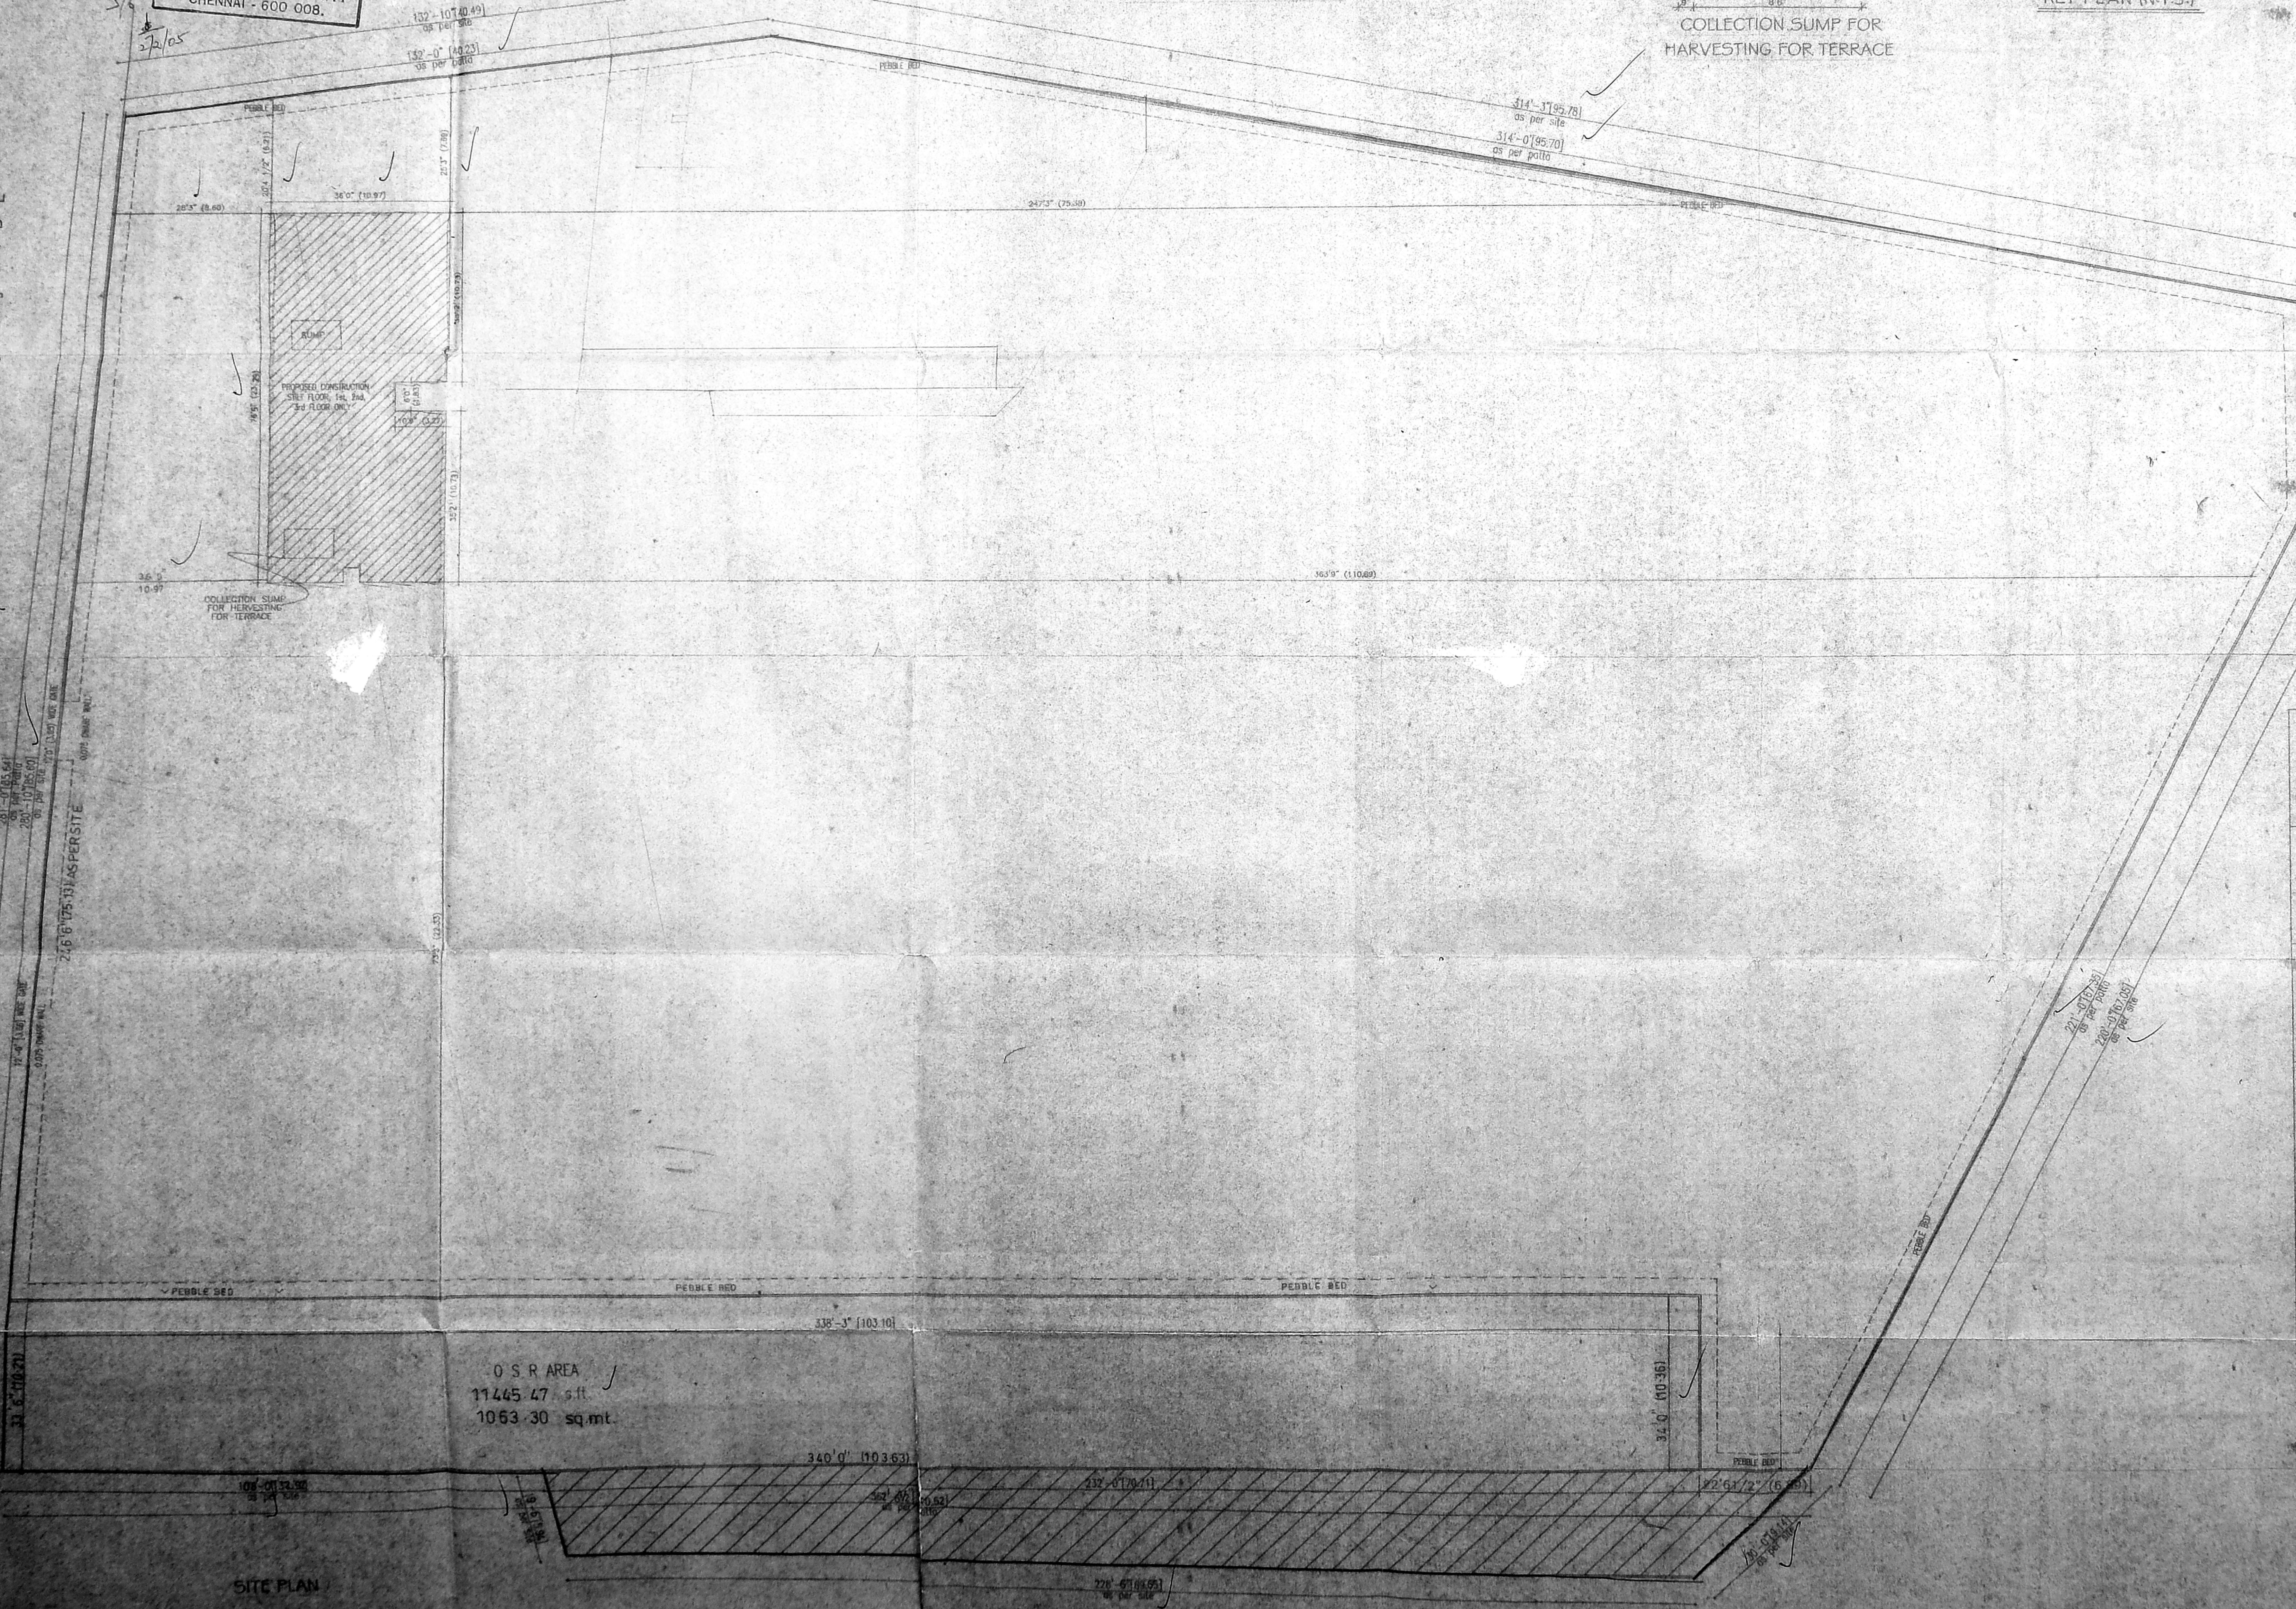

O.S.R AREA
11445.47 s.ft.
1063.30 sq.mt.

SITE PLAN

COLOUR INDICATION	
PROPOSED BUILDING	[Hatched Box]
PLOT BOUNDARY	[Dashed Line]
ACCESS ROAD	[Solid Line]
SEWER LINE	[Dotted Line]


OWNER'S SIGNATURE
C. Srinivas

LICENSED SURVEYOR
A. VENKAT, B. ARCH.
ARCHITECT LICENSED SURVEYOR
CLASS. NO. R.A. 41
62, C.P. BASASWAMY ROAD
ALWARPET, CHENNAI - 600 018
TEL. No. 4987466, 4979466


DRAWN
DATE - AUG. 01, 2004
FILE NAME
COR 115A12

PROPOSED APARTMENT BUILDING
AT DOOR NO-4 BISHOP GARDEN
EXTENSION, R. A. PURAM,
CHENNAI - 28
R.B NO 3958 / 1 BLOCK NO - 87
MYLAPORE DIVISION,
MYLAPORE, TRIPLICANE TALUK,
CHENNAI DISTRICT.
DRAWING TITLE
CORPORATION DRAWING
SITE PLAN


SHEET NO:- 1/1
SCALE
1" = 16'-0"

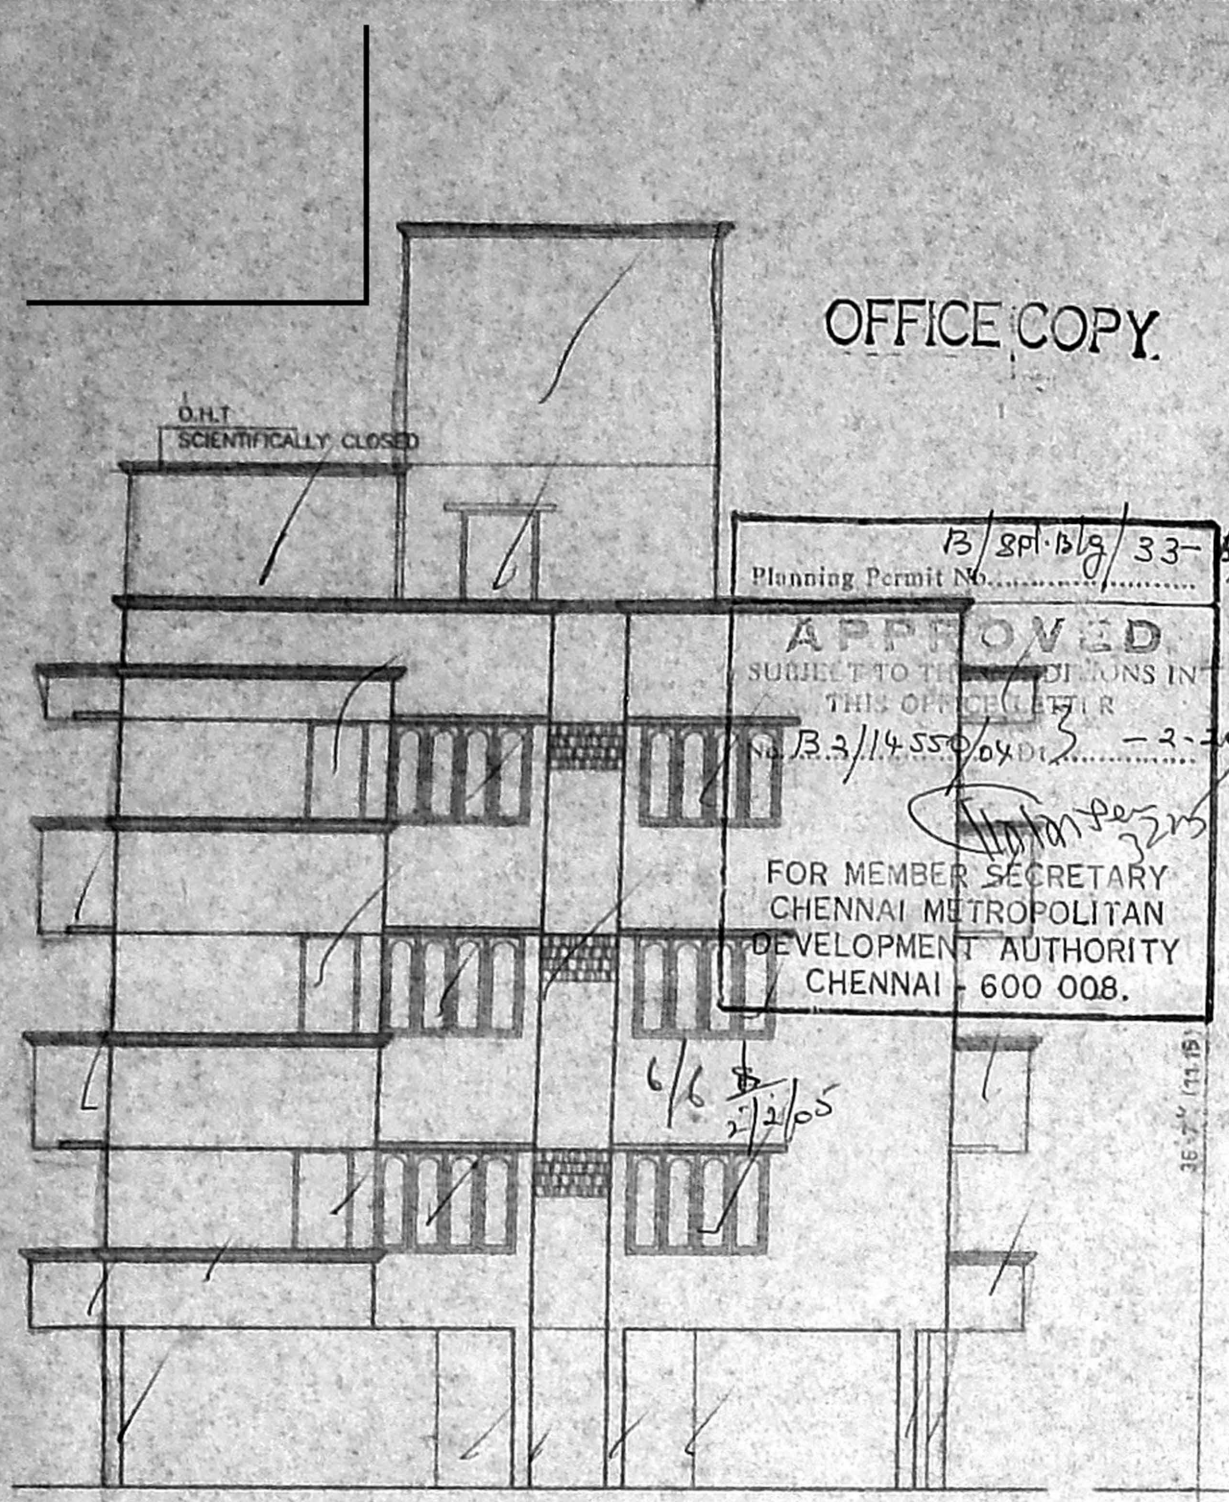


ELEVATION

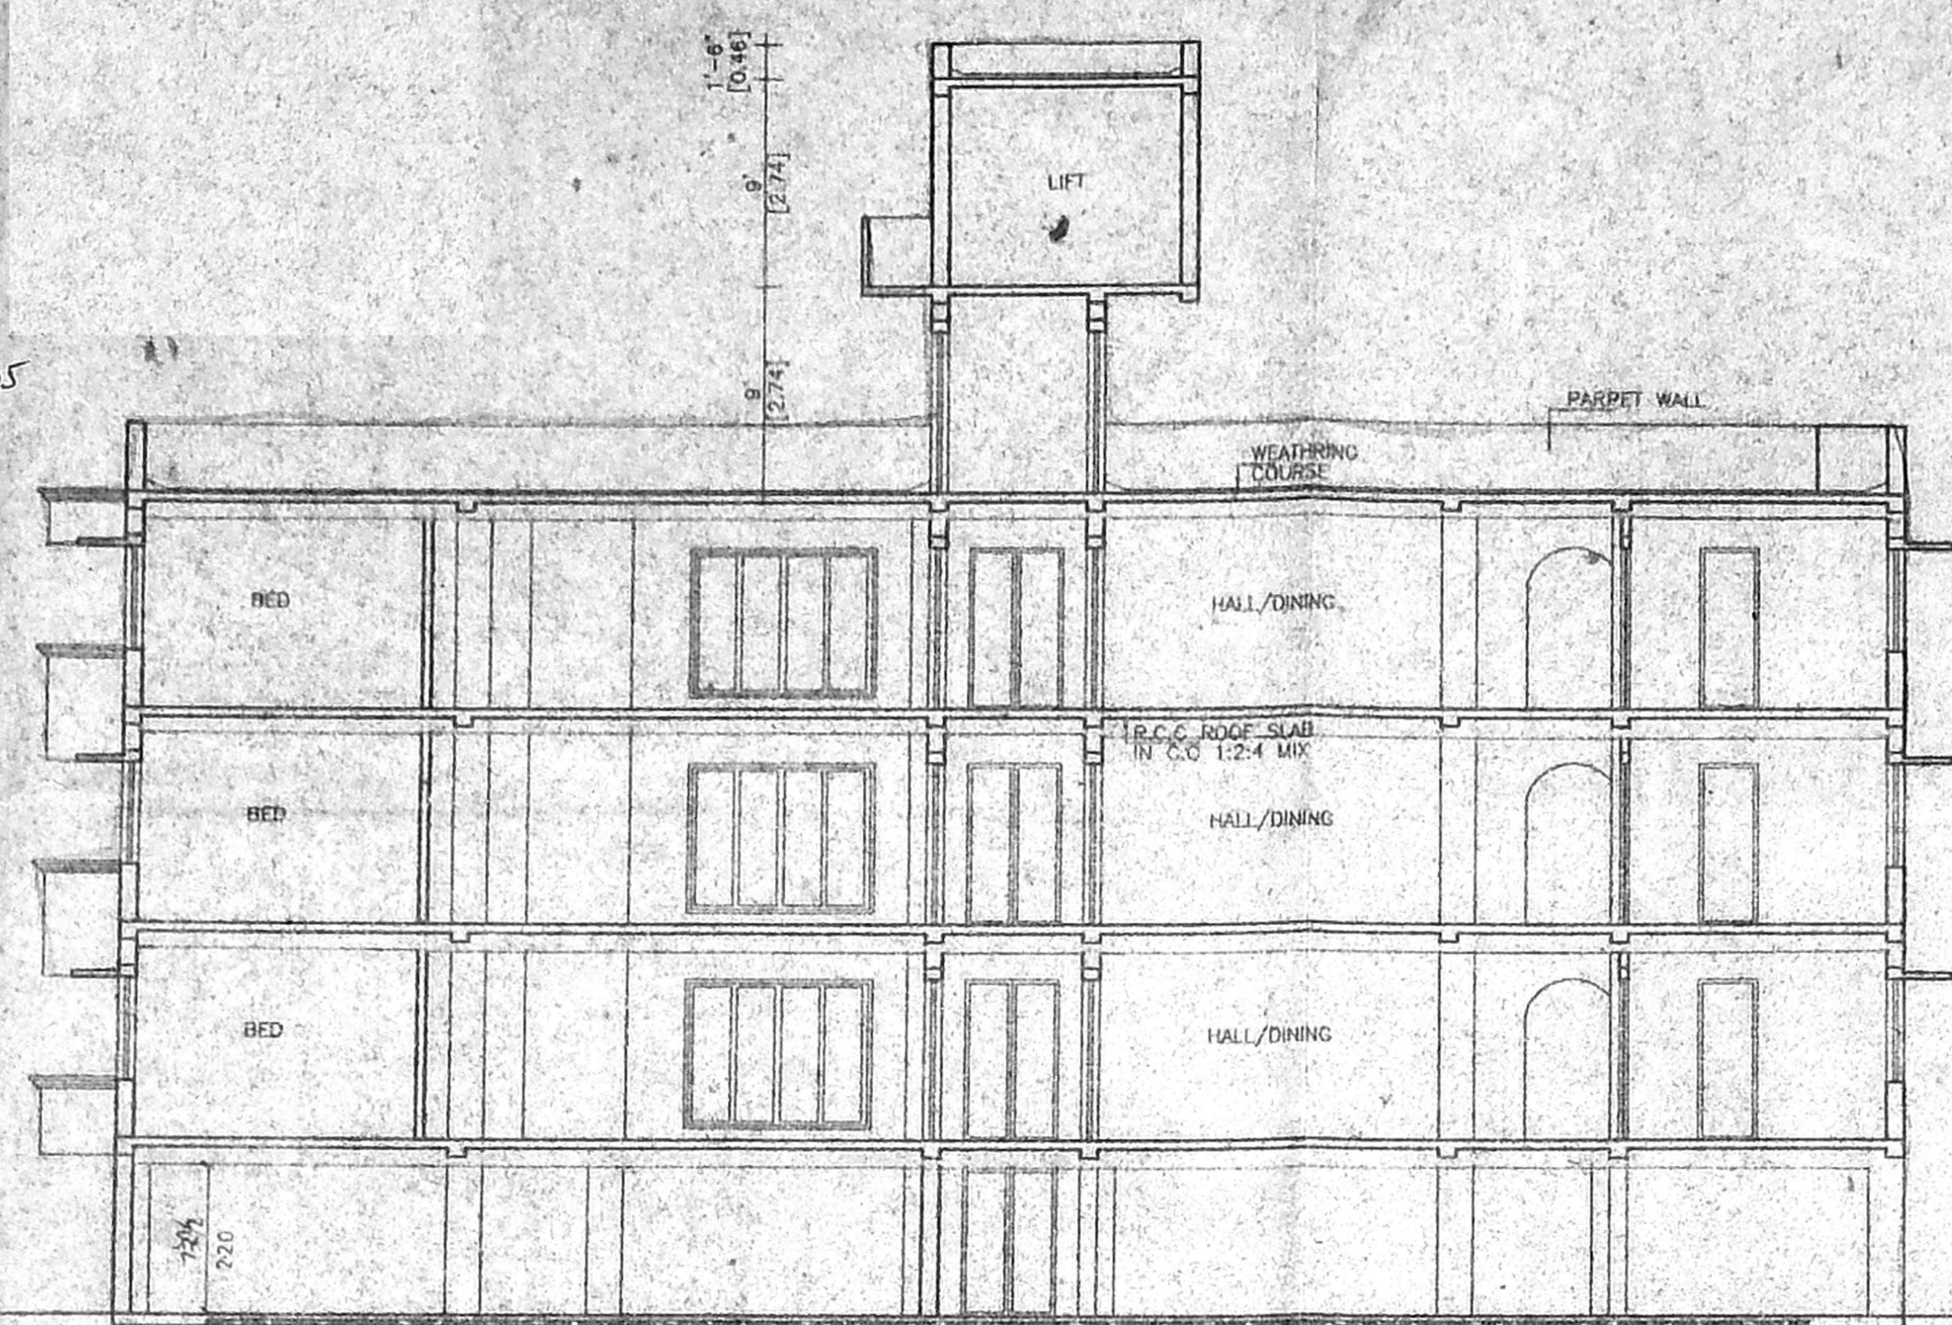

SECTION S-S

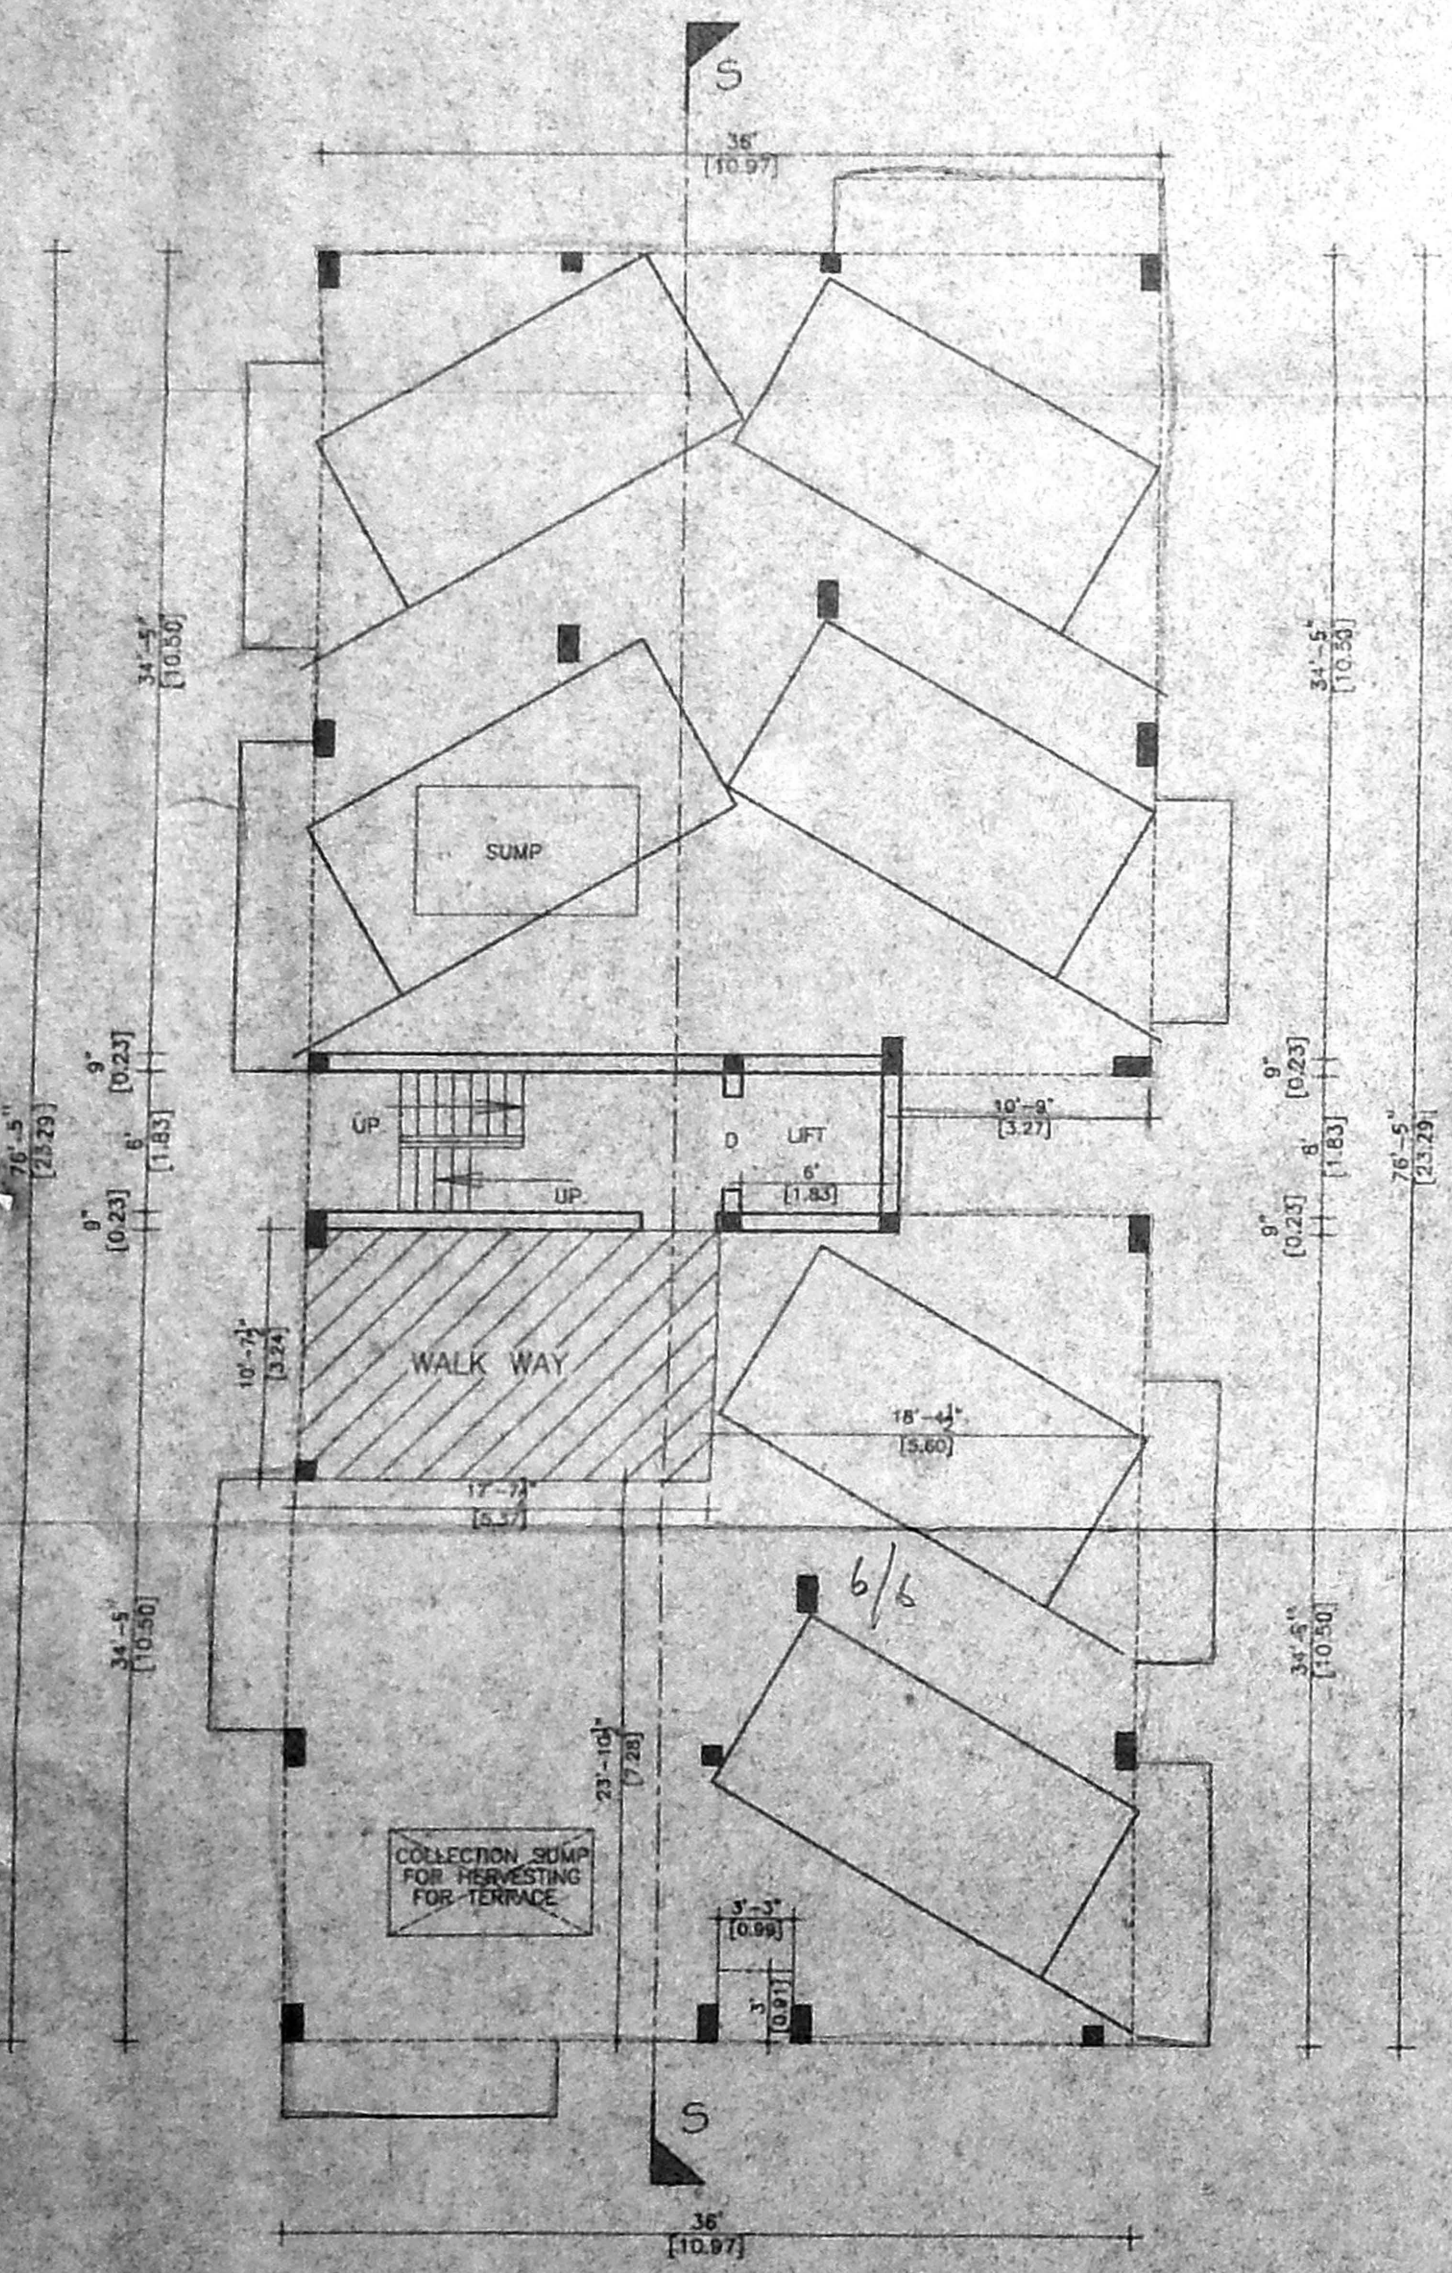


STILT FLOOR PLAN

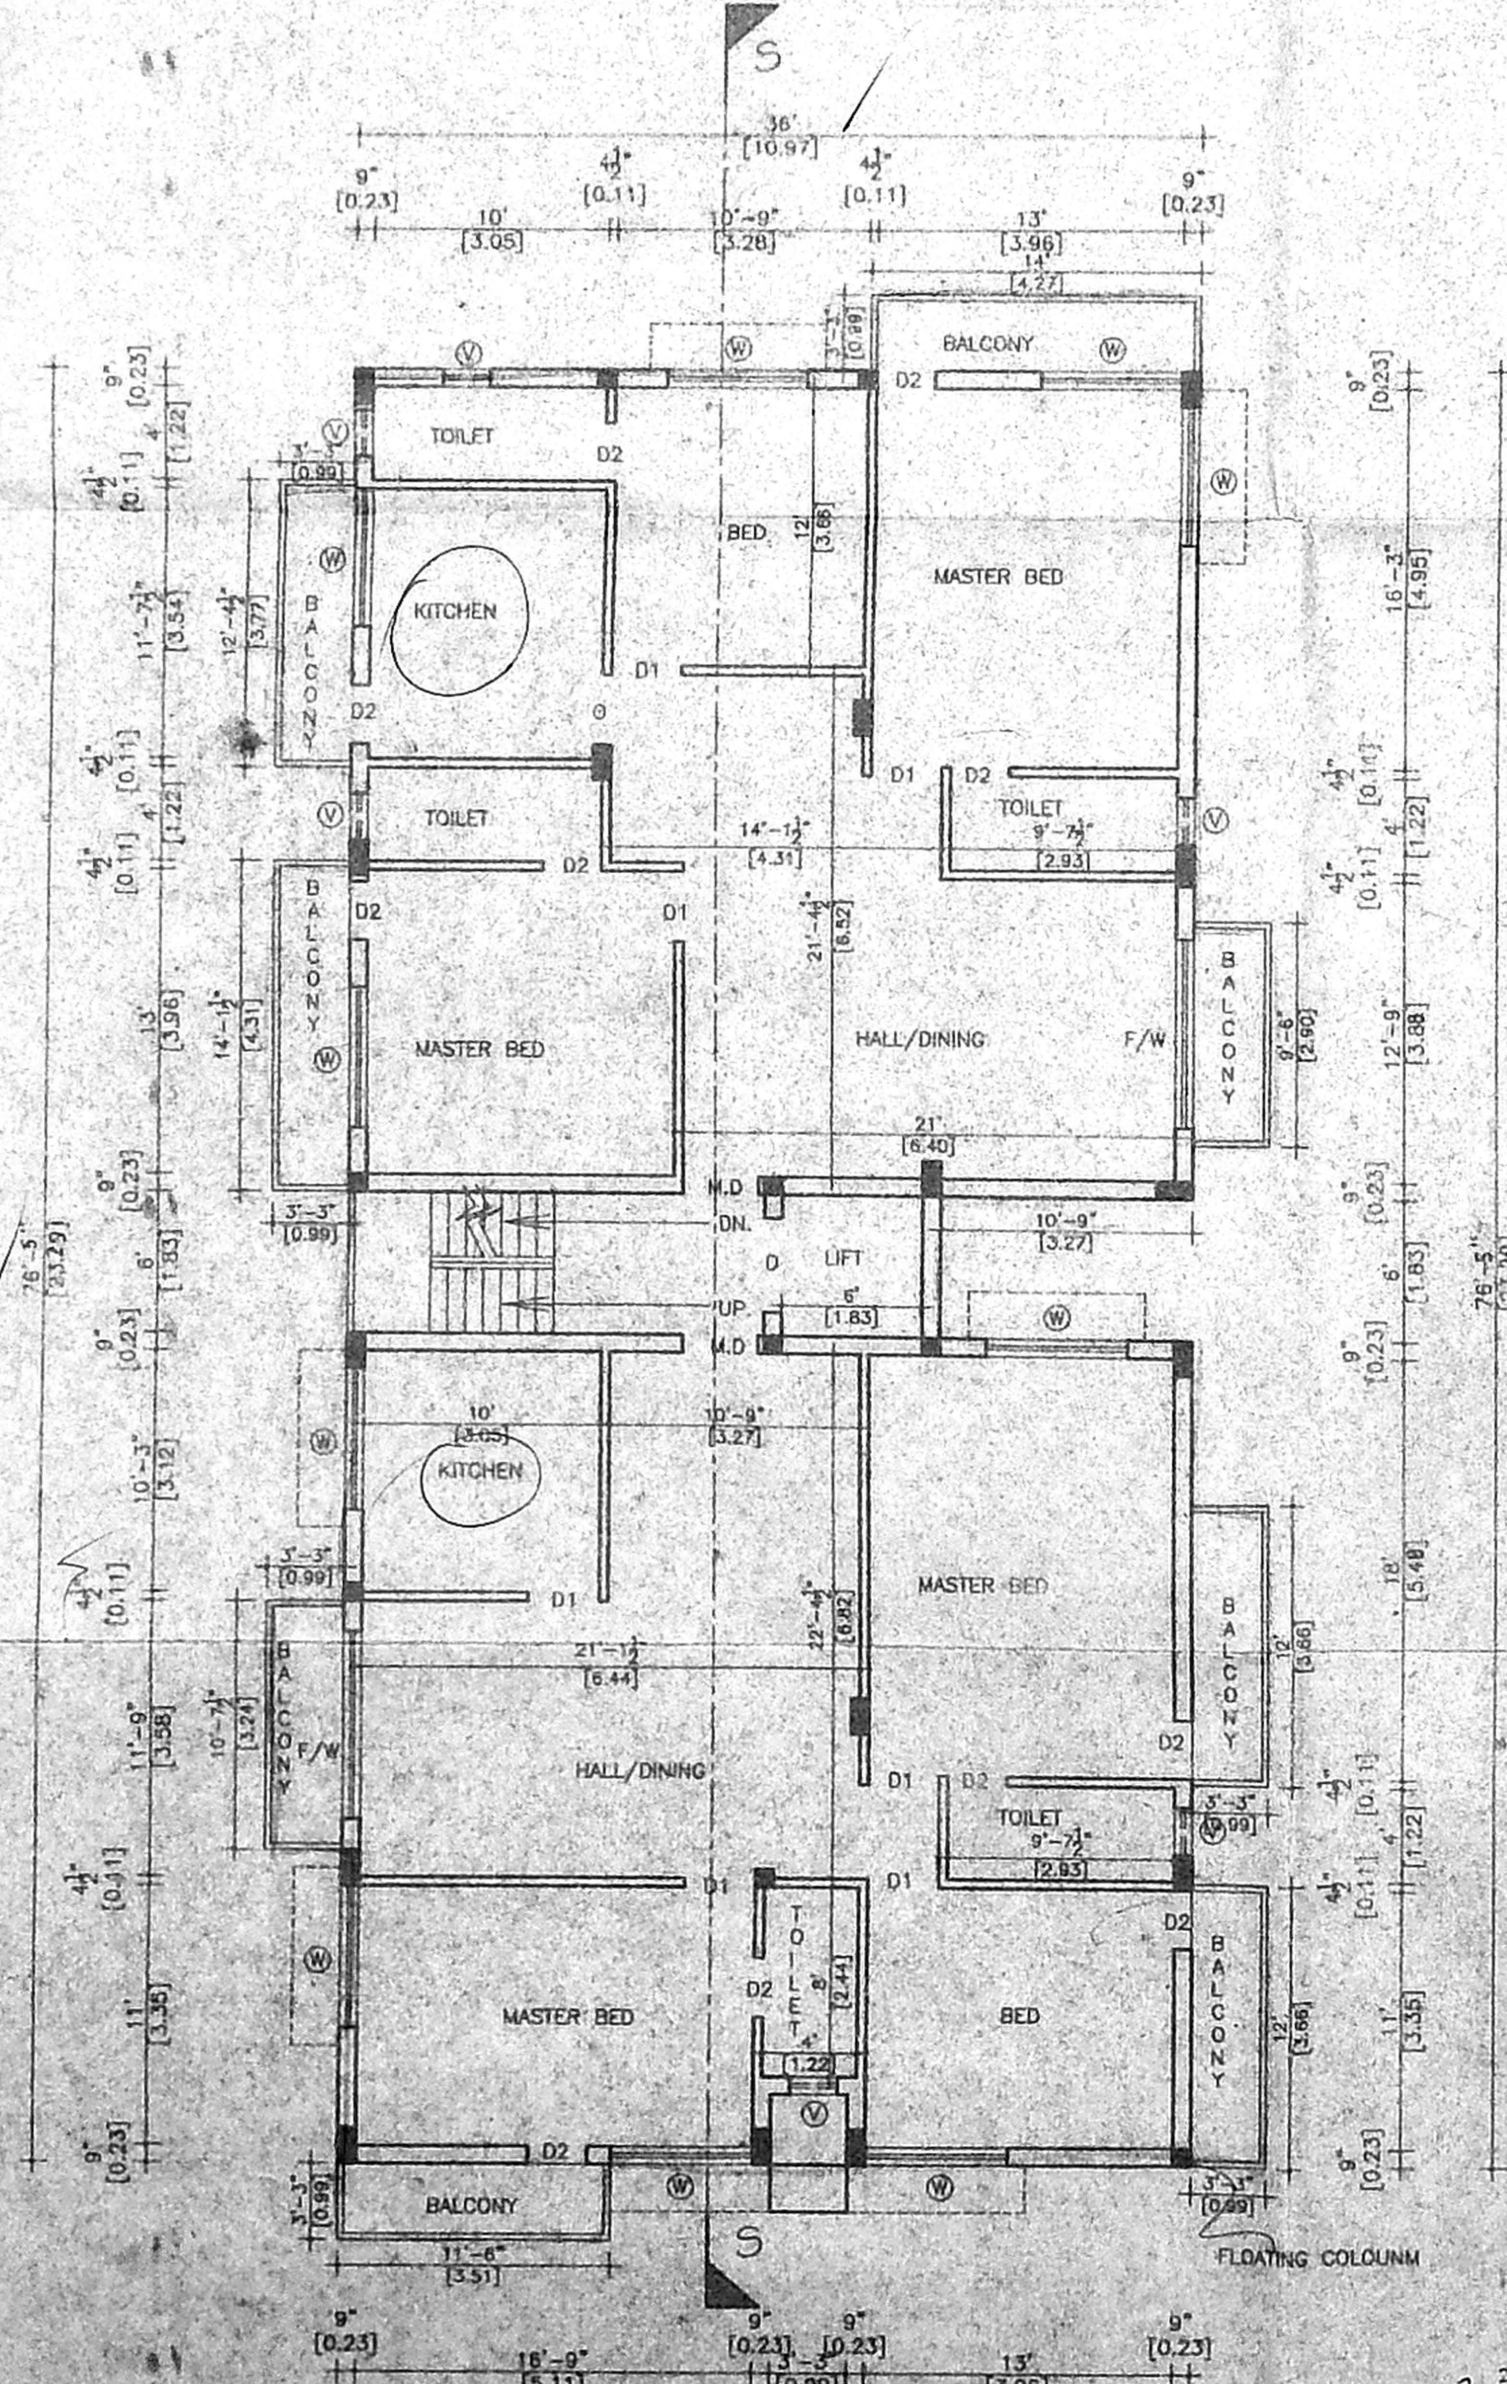

TYPICAL FLOOR PLAN

1st, 2nd & 3rd

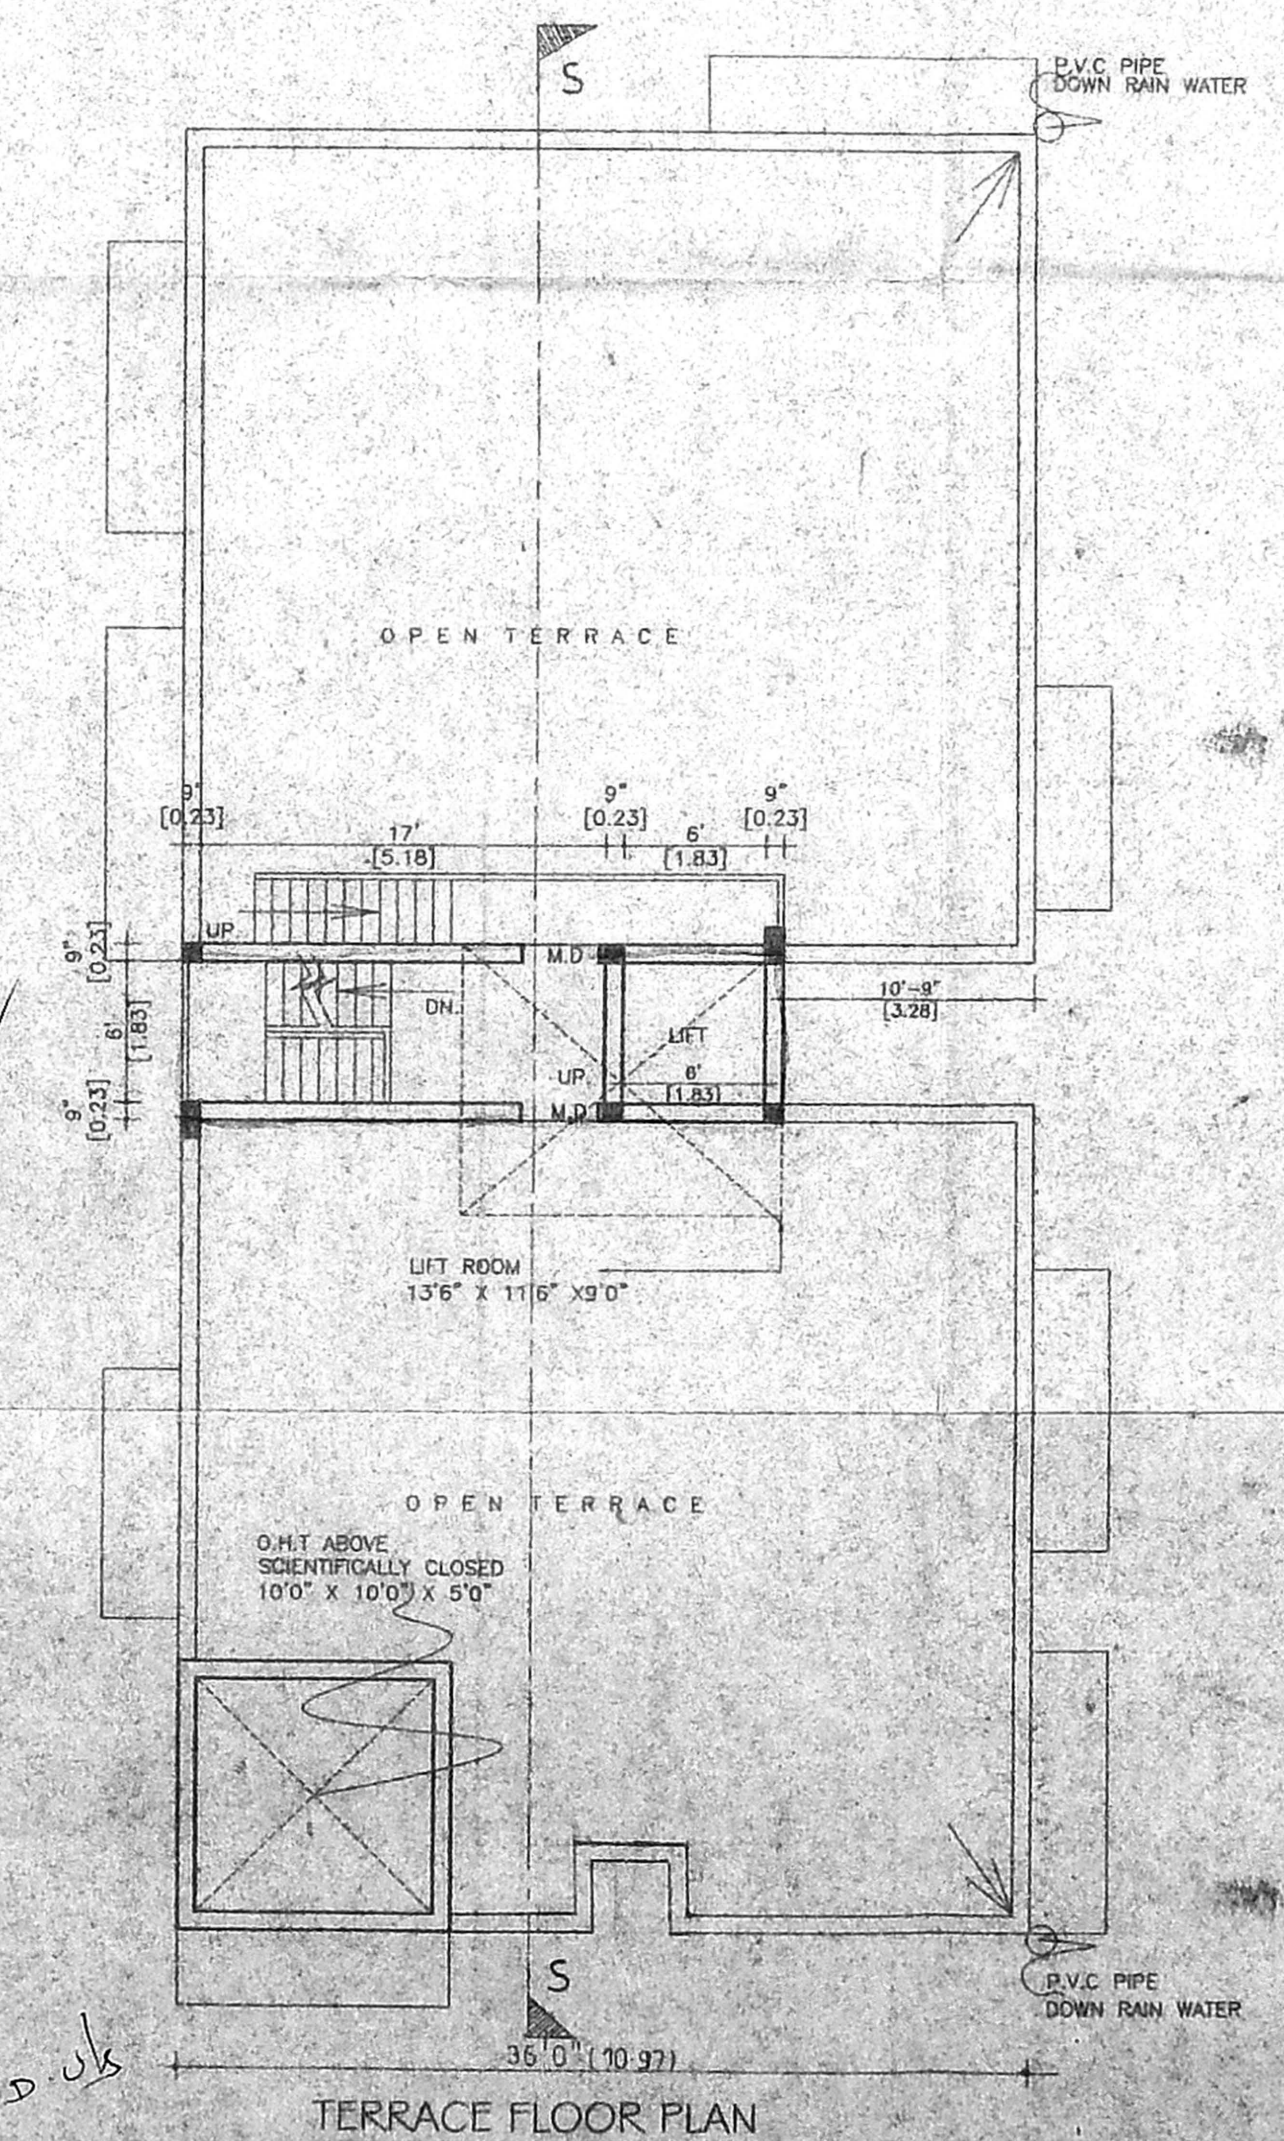

TERRACE FLOOR PLAN

PROPOSED APARTMENT BUILDING
DOOR NO-4 BISHOP CADDEN STREET
R.A. PURAM, CHENNAI - 28/1/2004 No. 1
R.S NO 3958/1/BLOCK NO 14558/2/F
Asst. Surveyor
MYLAPORE DIVISION
MYLAPORE, TRIPPLICANE TALUK.
CHENNAI DISTRICT.

JOINERIES:-

Symbol	Description	Dimensions
D	DOOR	4'0" X 7'0"
M.D	DOOR	3'3" X 7'0"
D1	DOOR	3'0" X 7'0"
D2	DOOR	2'6" X 7'0"
W	WINDOW	6'0" X 4'6"
F.W	FRNCH WINDOW	8'0" X 6'6"
V	VENTILATOR	2'0" X 2'0"

AREA STATEMENT:-

Category	SO. FT	SO. MT
PLOT EXTENT (asperalite)	117996.00	10962.00
PLOT EXTENT (asperatta)	113961.00	10587.23
STILT FLOOR (STAIR CASE & LIFT)	189.50	17.60
FIRST FLOOR	2992.25	278.10
SECOND FLOOR	2992.25	278.10
THIRDFLOOR	2992.25	278.10
TOTAL AREA	9168.25	851.90
F.S.I	0.080	
CAR PARKING	6 NUMBERS	

COLOUR INDEX:-

PROPOSED: [Symbol] ROAD/STREET: [Symbol]

ROAD/STREET: [Symbol]

DRAWN BY: [Signature]
DATE: AUG-01-2004
FILE NAME: [Text]
CJR-165AT2

SCALE: 1" = 8' 0"

SHEET 2/2

OWNER: [Signature]

A. VENKAT, B. ARCH.,
ARCHITECT LICENSED SURVEYOR
CLASS I No. R.A. 41,
62, C.P. RAMASWAMY ROAD,
ALWARPET, CHENNAI - 600 018.
TEL. No. 4997466, 4970406

LICENSED SURVEYOR: