




OFFICE COPY

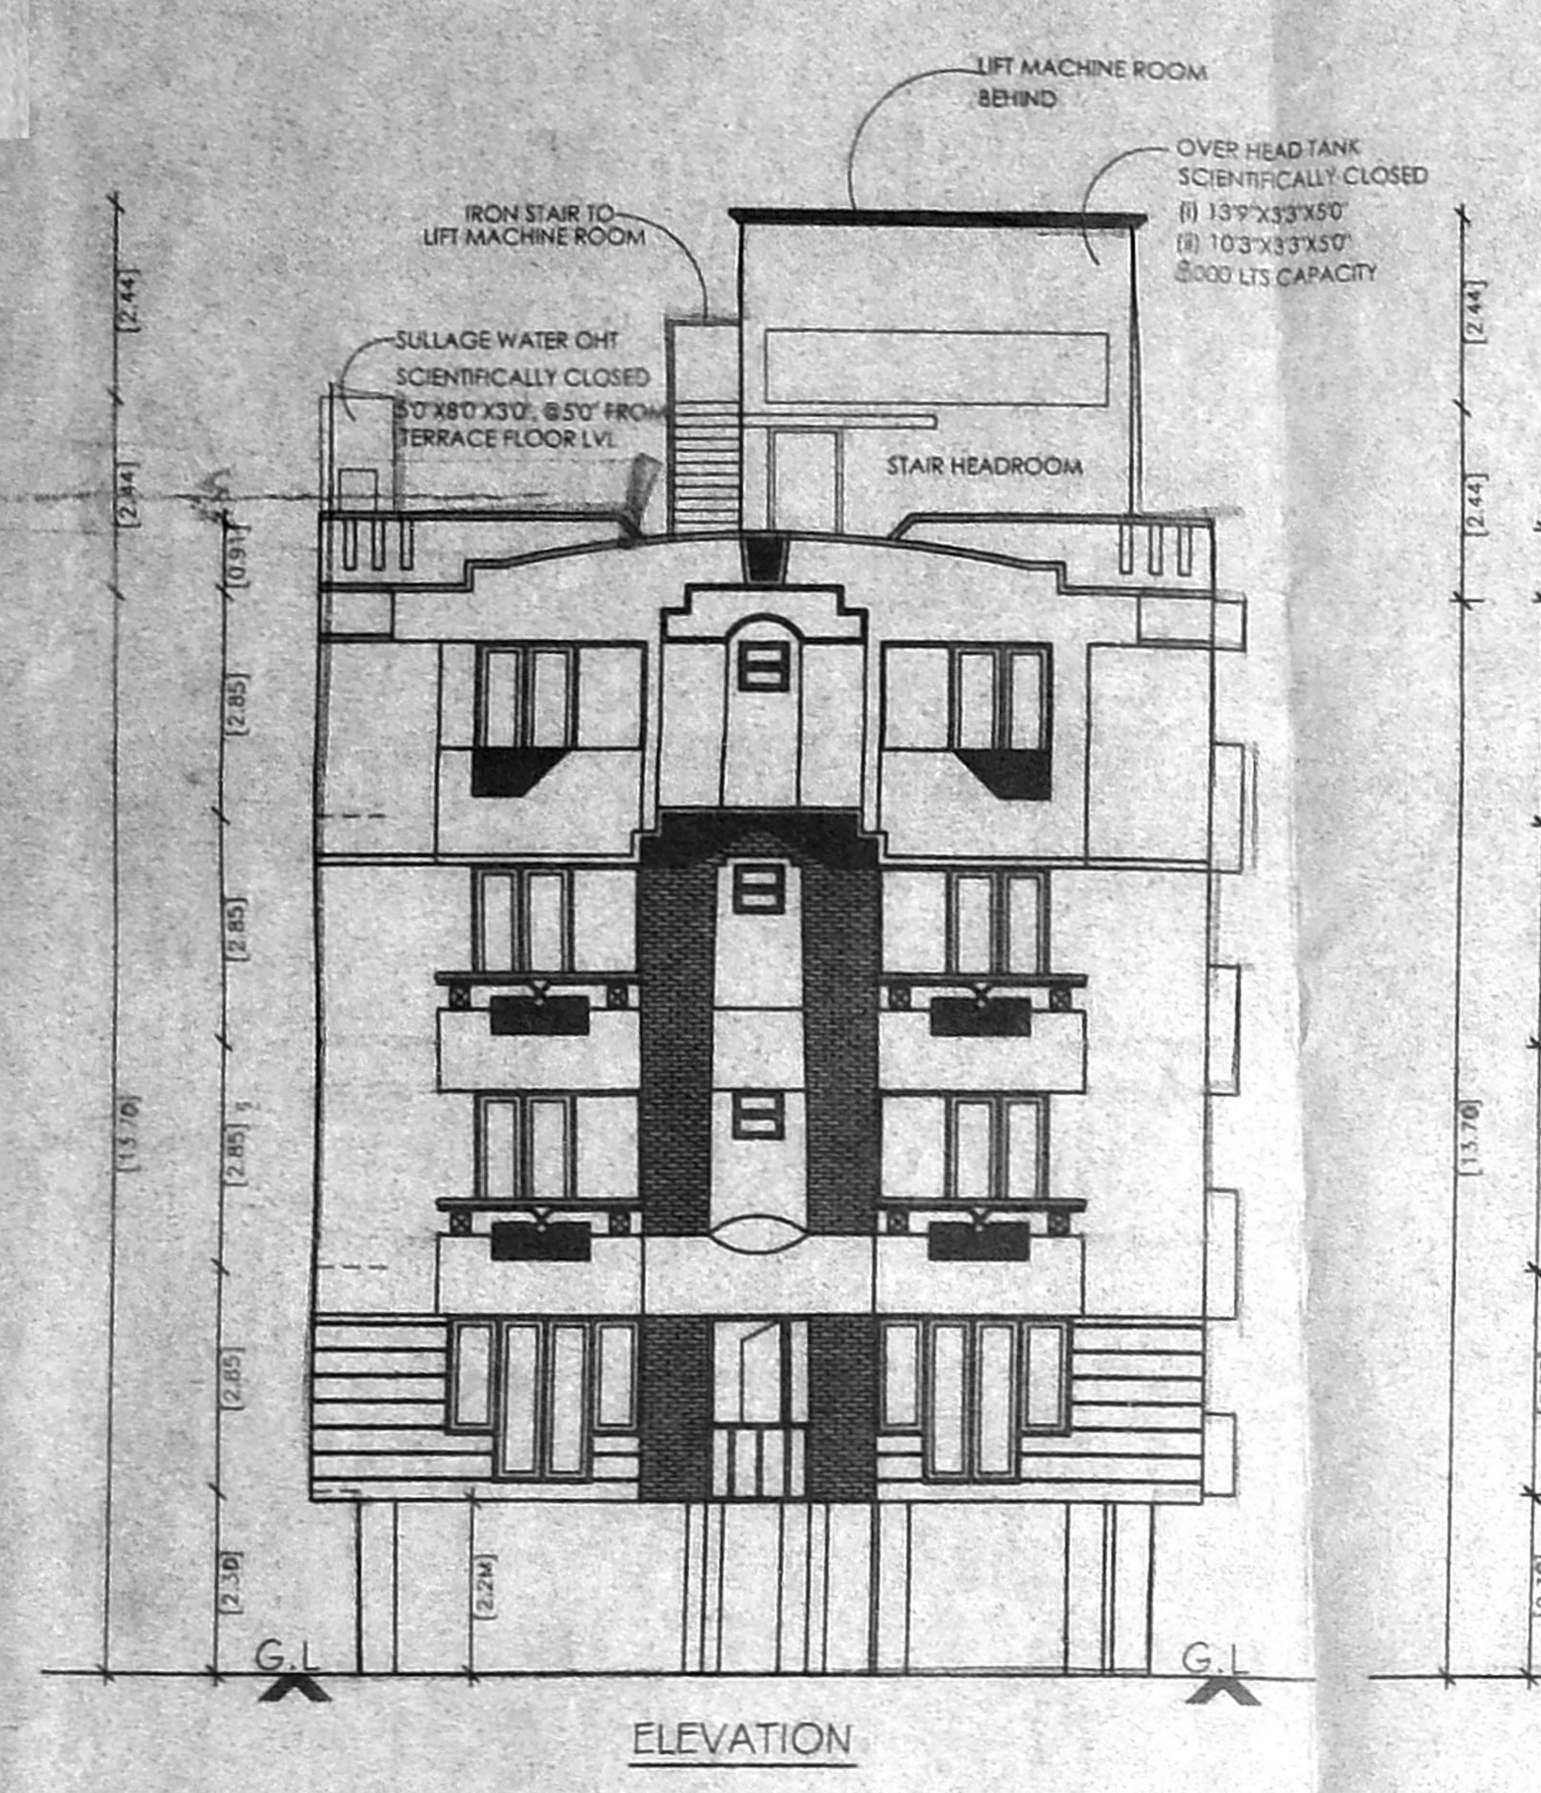


ELEVATION

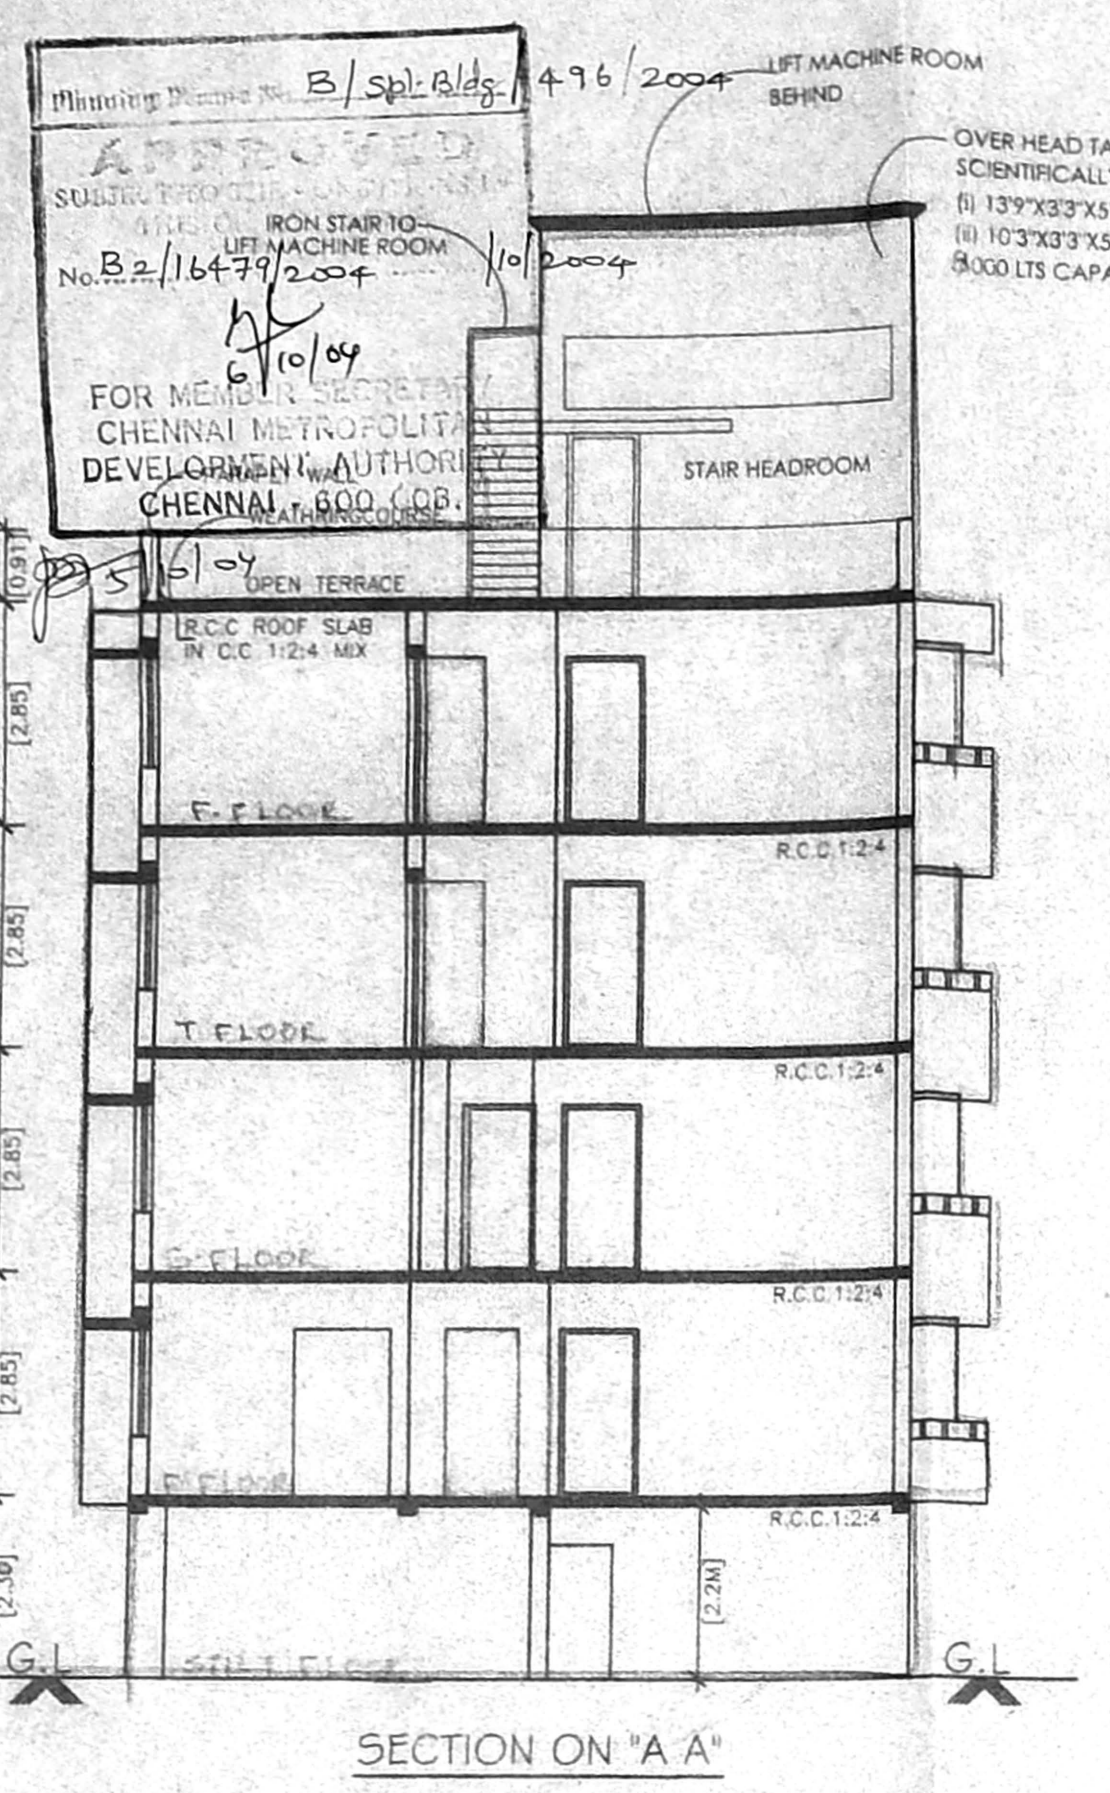


SECTION ON 'A-A'

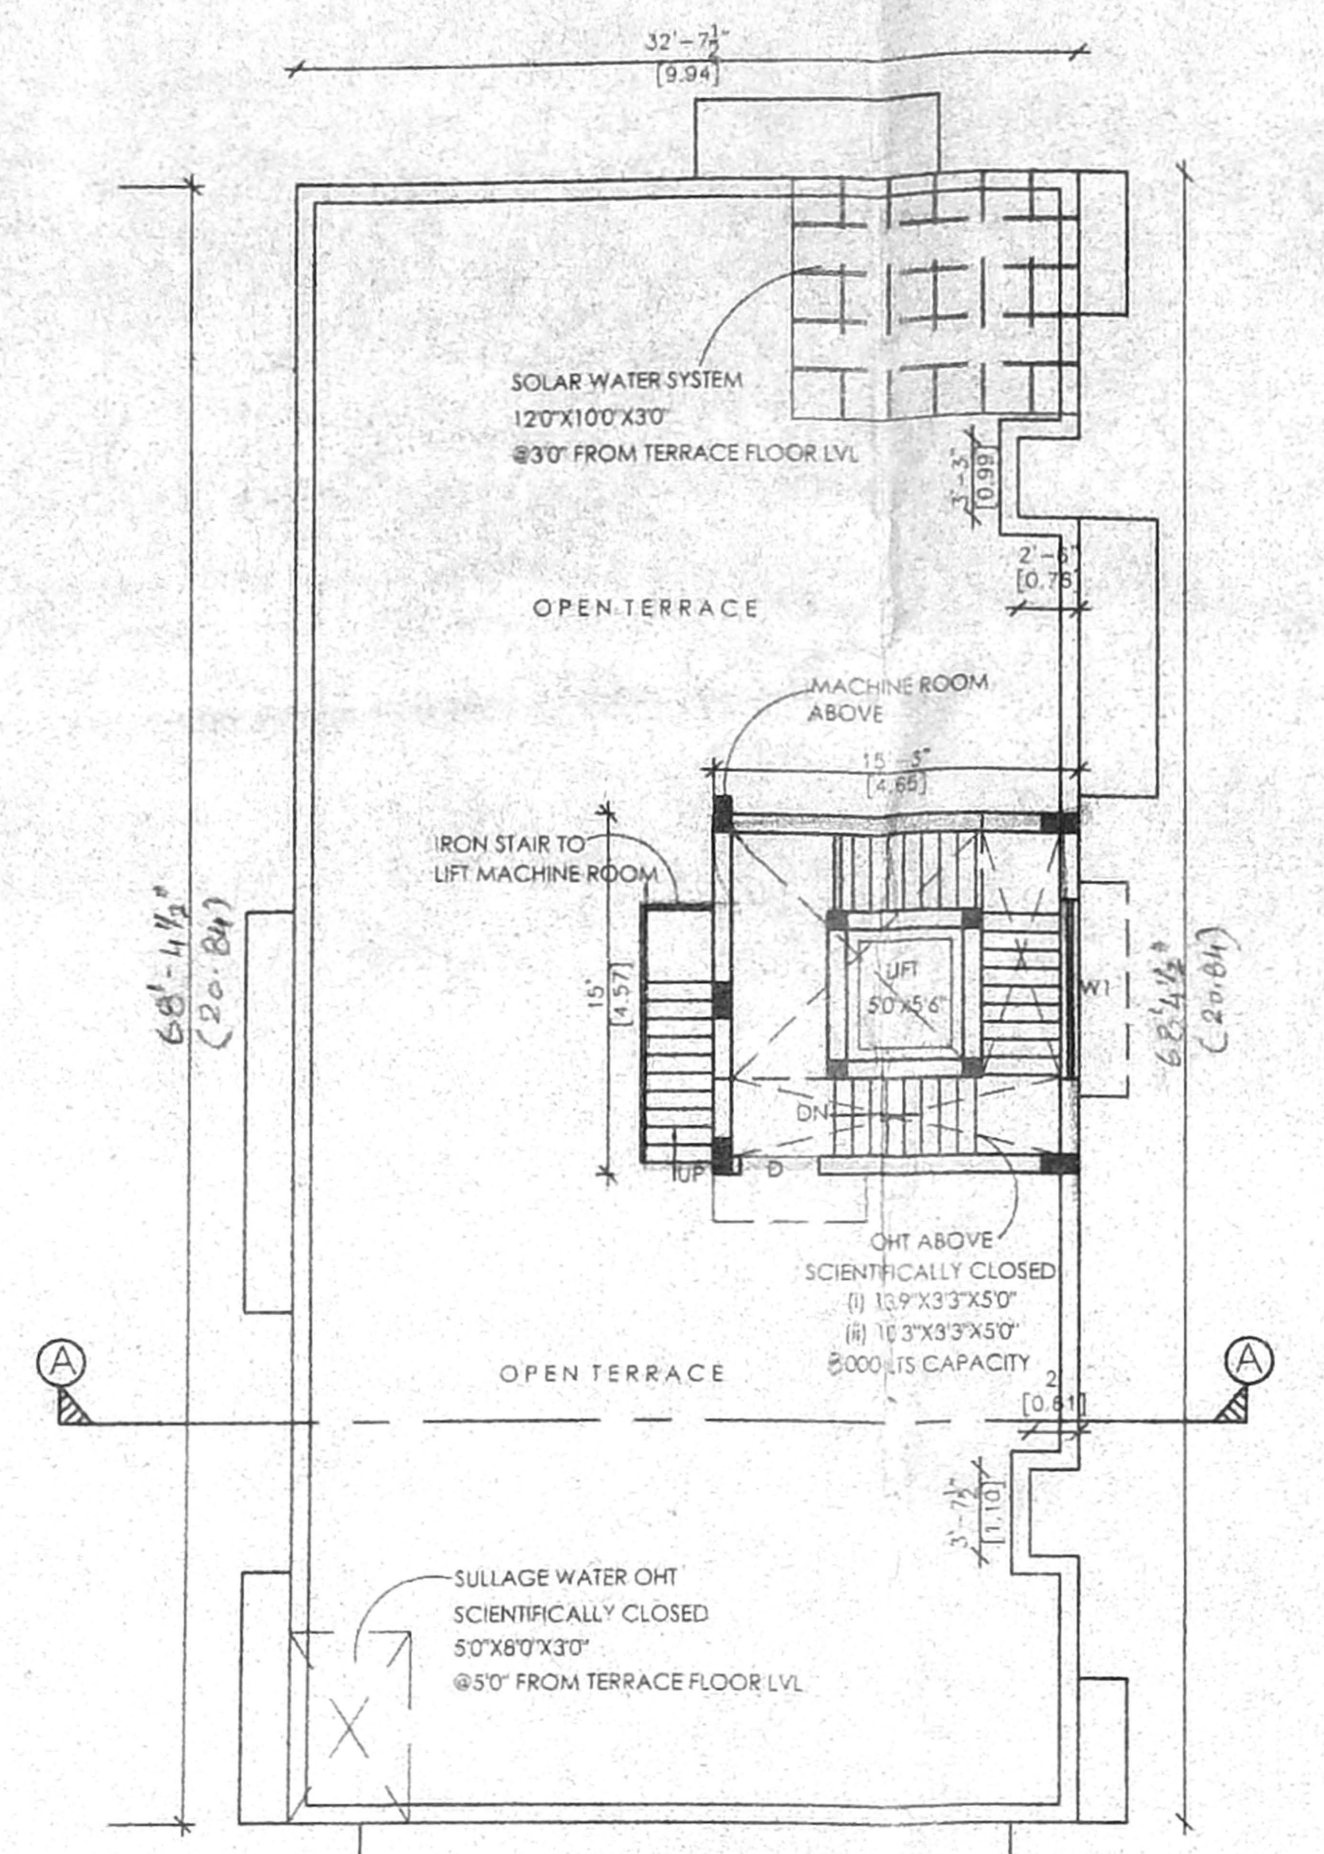

TERRACE FLOOR PLAN

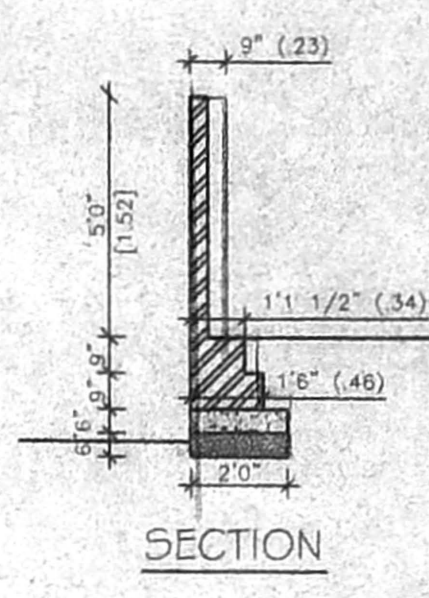


SECTION

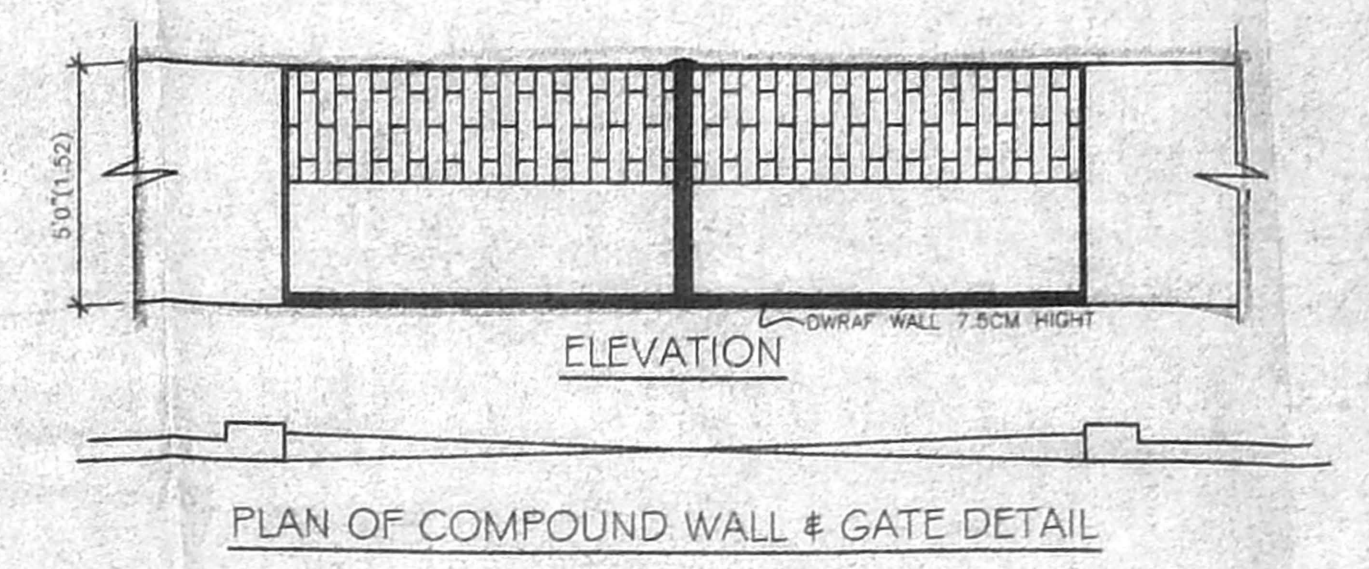


ELEVATION

PLAN OF COMPOUND WALL & GATE DETAIL


RAIN WATER TRENCH

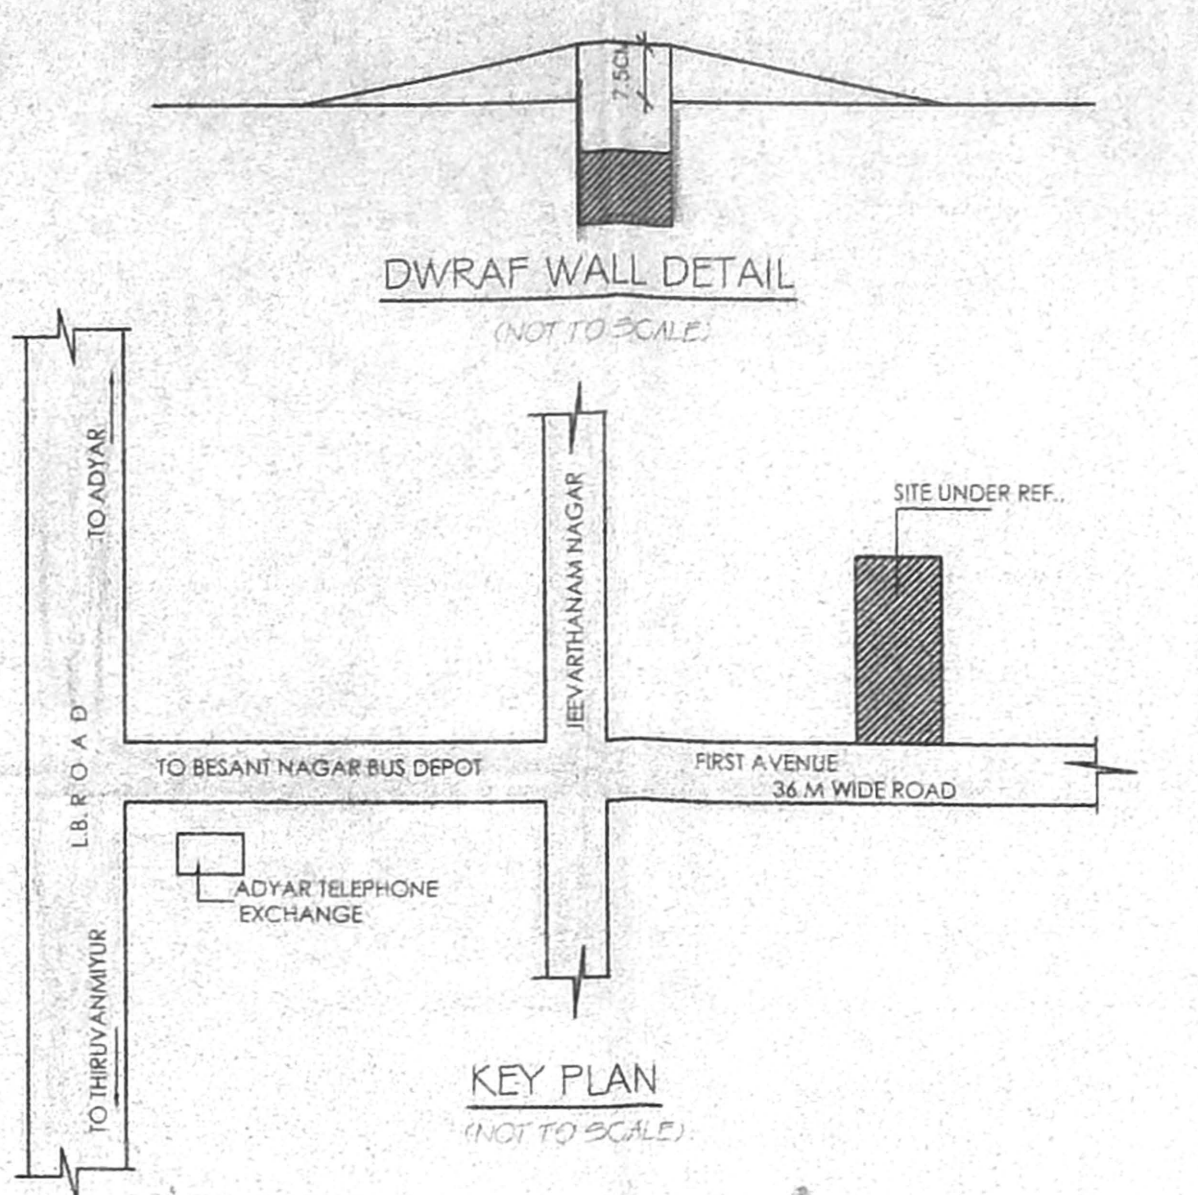

KEY PLAN

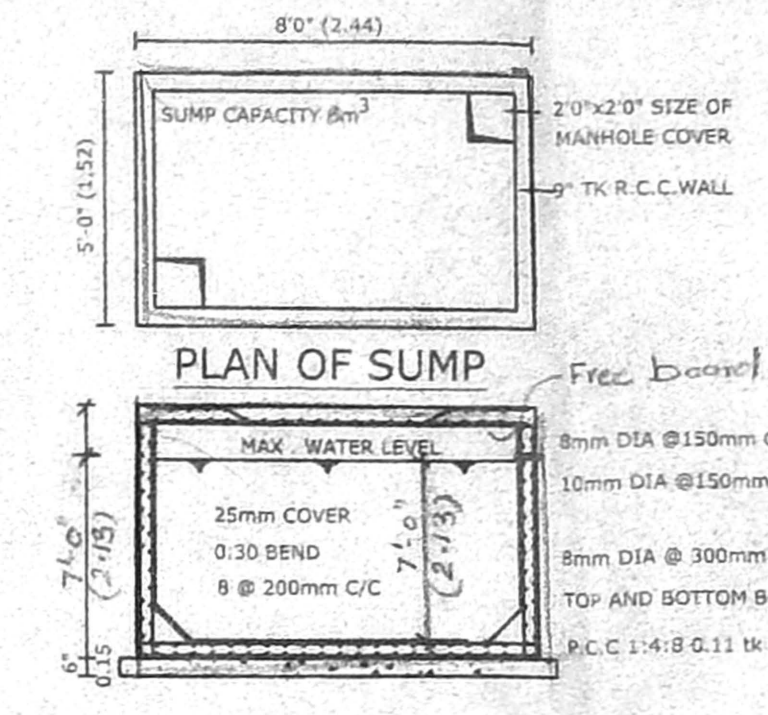

SECTIONAL DETAILS FOR SUMP (SCIENTIFICALLY CLOSED)

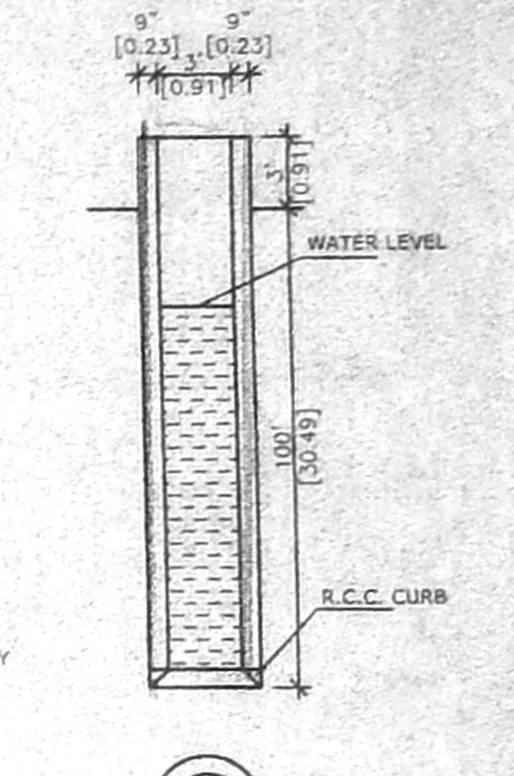

PLAN & SECTION OF WELL

SCHEDULE

TYPE	DESCRIPTION	WIDTH	HEIGHT
M.D	C.W. PANELLED	2135	2135
D	-DO-	310	2135
D1	-DO-	762	2135
W	C.W. GLAZED WINDOW	2440	2135
W1	-DO-	2134	1372
W2	-DO-	1524	1372
W3	-DO-	1220	1372
W4	-DO-	1067	990
W5	-DO-	534	990
O	OPENING	915	2135
V	C.W. GLAZED VENTILATOR	610	915

SPECIFICATION

- FOUNDATION : R.C.C. COLUMN FOOTINGS
- BRICK WORK : C.M 1:6 FOR SUPER STRUCTURE
- PLASTERING : C.M 1:5 FOR WALLS & 1:3 FOR CEILING
- FLOORING : MOSAIC FLOORING
- CEMENT PAINT : 2 COAT FOR WALLS & 1 EXTRA COAT FOR CEILING
- R.C.C. : 1:2:4 FOR SLABS & LINTELS
- WOOD WORK : ALL WOOD WORKS IN BEST QUALITY TIMBER
- WEATHERING : BULLY LIME MORTAR OVER ROOF COURSE
- SLAB ONE LAYER OF COUNTRY TILES

COLOUR INDEX

- PROPOSAL
- ROAD/STREET
- BOUNDARY/SITE

AREA STATEMENT SQ. M

PLOT EXTENT (AS PER PATTA & SITE)	610.72
STILT FLOOR	21.25
FIRST FLOOR	220.14
SECOND FLOOR	226.54
THIRD FLOOR	224.07
FOURTH FLOOR	224.07
TOTAL BUILDUP AREA	916.07
PLOT COVERAGE	36.98%
F.S.I.	1.49


PLAN SHOWING THE PROPOSED CONSTRUCTION OF A RESIDENTIAL COMPLEX AT PLOT NO.S - 38, FIRST AVENUE, SASTRI NAGAR, ADYAR, OLD DOOR NO. 36, NEW NO. 26, CHENNAI T.S. NO. 5, BLOCK NO. 23 OF URUR VILLAGE, CHENNAI DISTRICT.

DIVISION NO. 152, ZONE. X.


SCALE	DATE
1/8" = 1'-0"	

SIGNATURE OF OWNER


Signature of Architect: *Ranjana Navamane*  
 N.A. RANJANA NAVAMANE  
 B.Arch, A.I.A., M.C.A.  
 ARCHITECTED SURVEYOR  
 COUNCIL REG. NO. CA/97/13127  
 CORPORATION OF CHENNAI  
 REG. NO. WD/7/1664/70  
 67, 2nd TRUST MAIN ROAD, CHENNAI - 28  
 PHONE: 52101855  
 LICENSED SURVEYOR

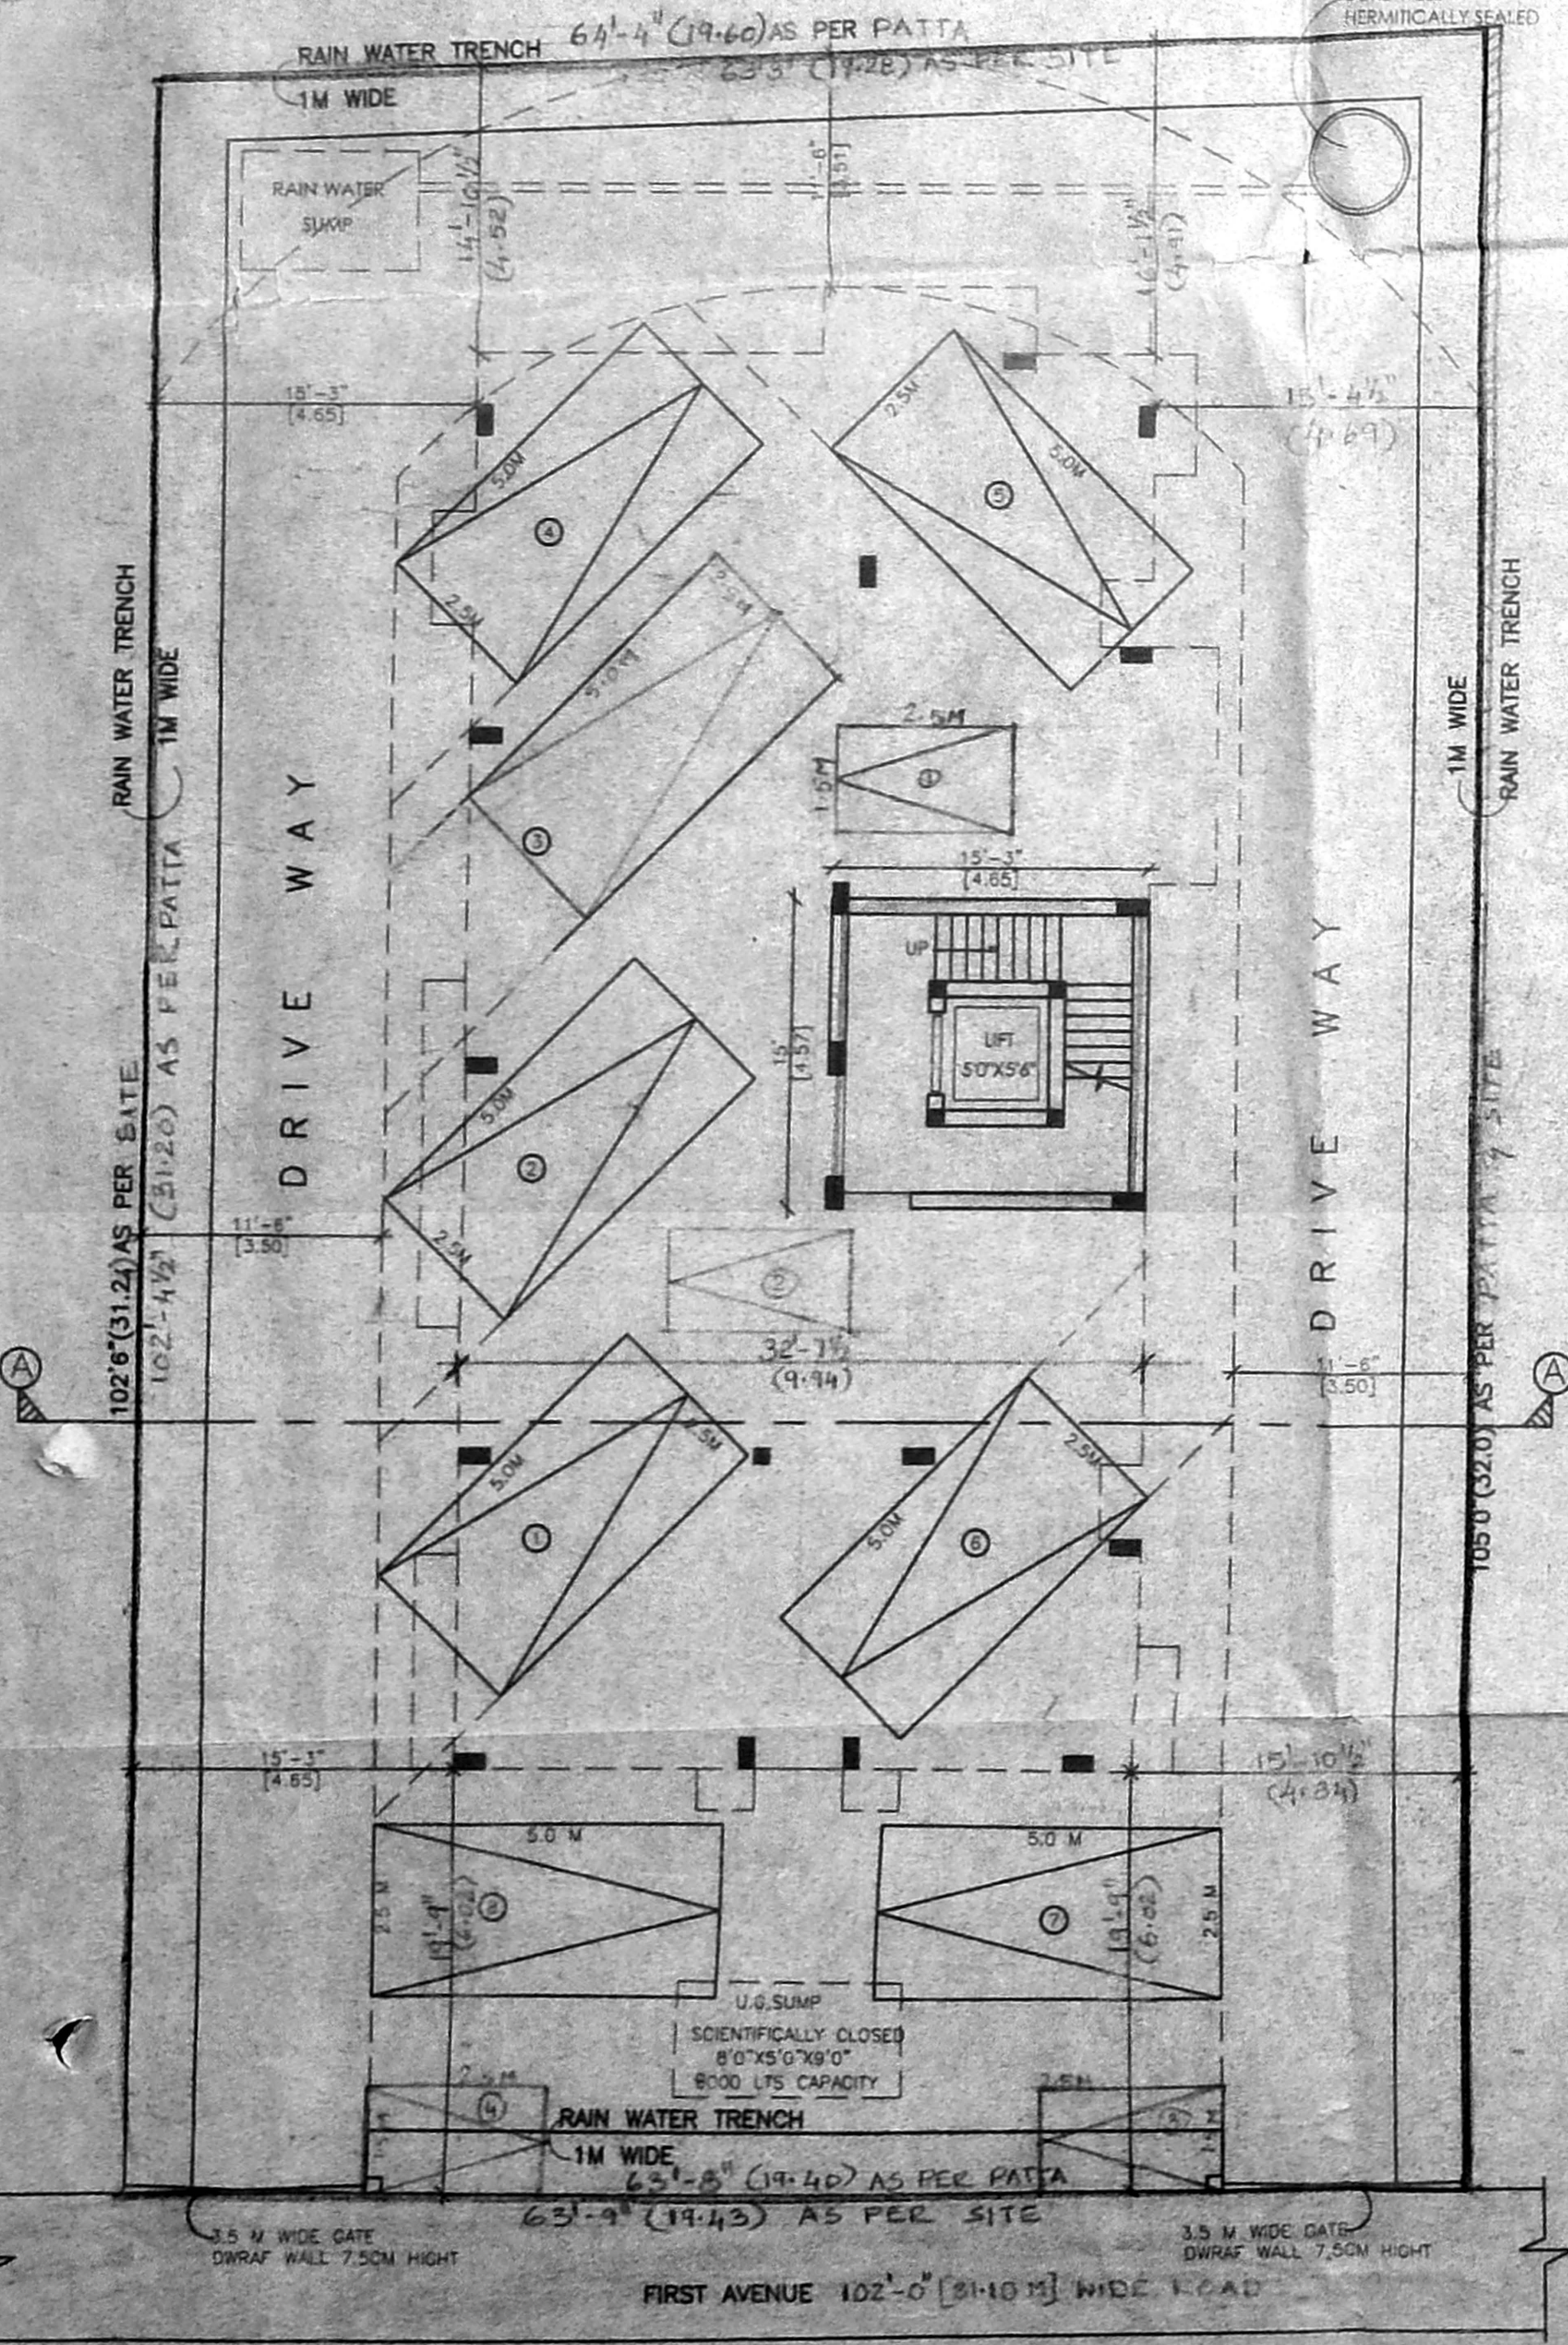


STILT FLOOR PLAN GUM SITE PLAN

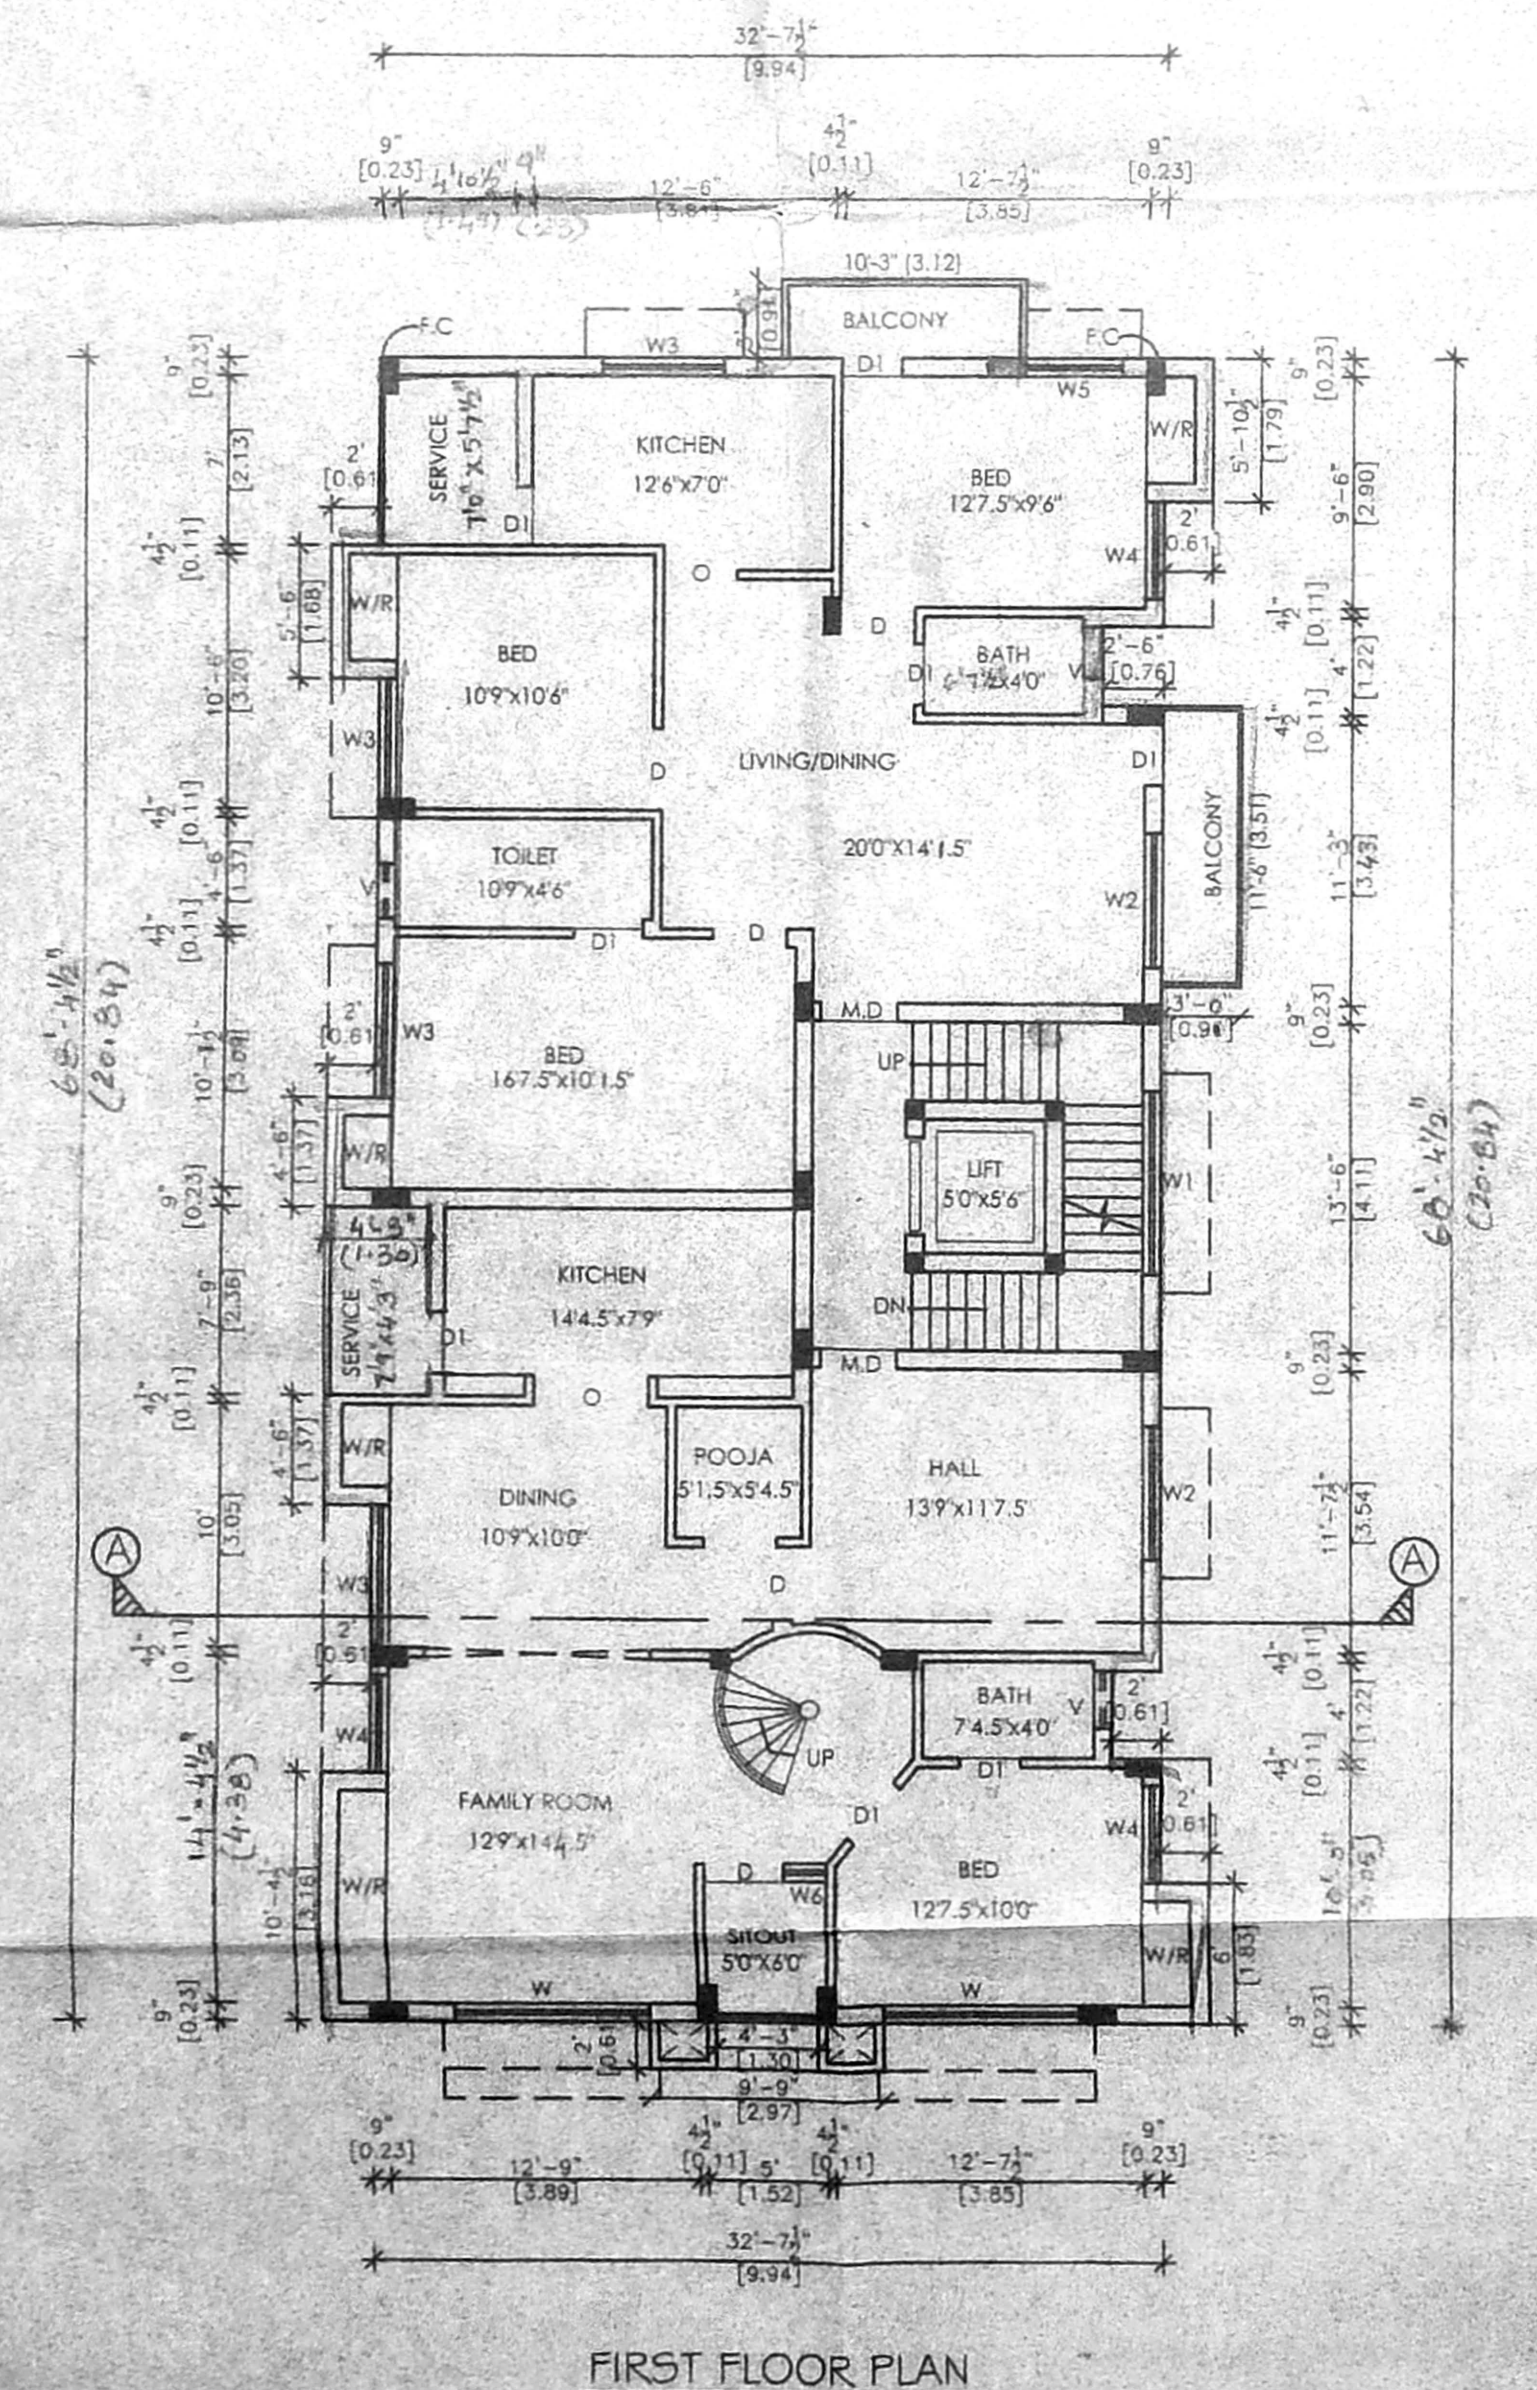


FIRST FLOOR PLAN

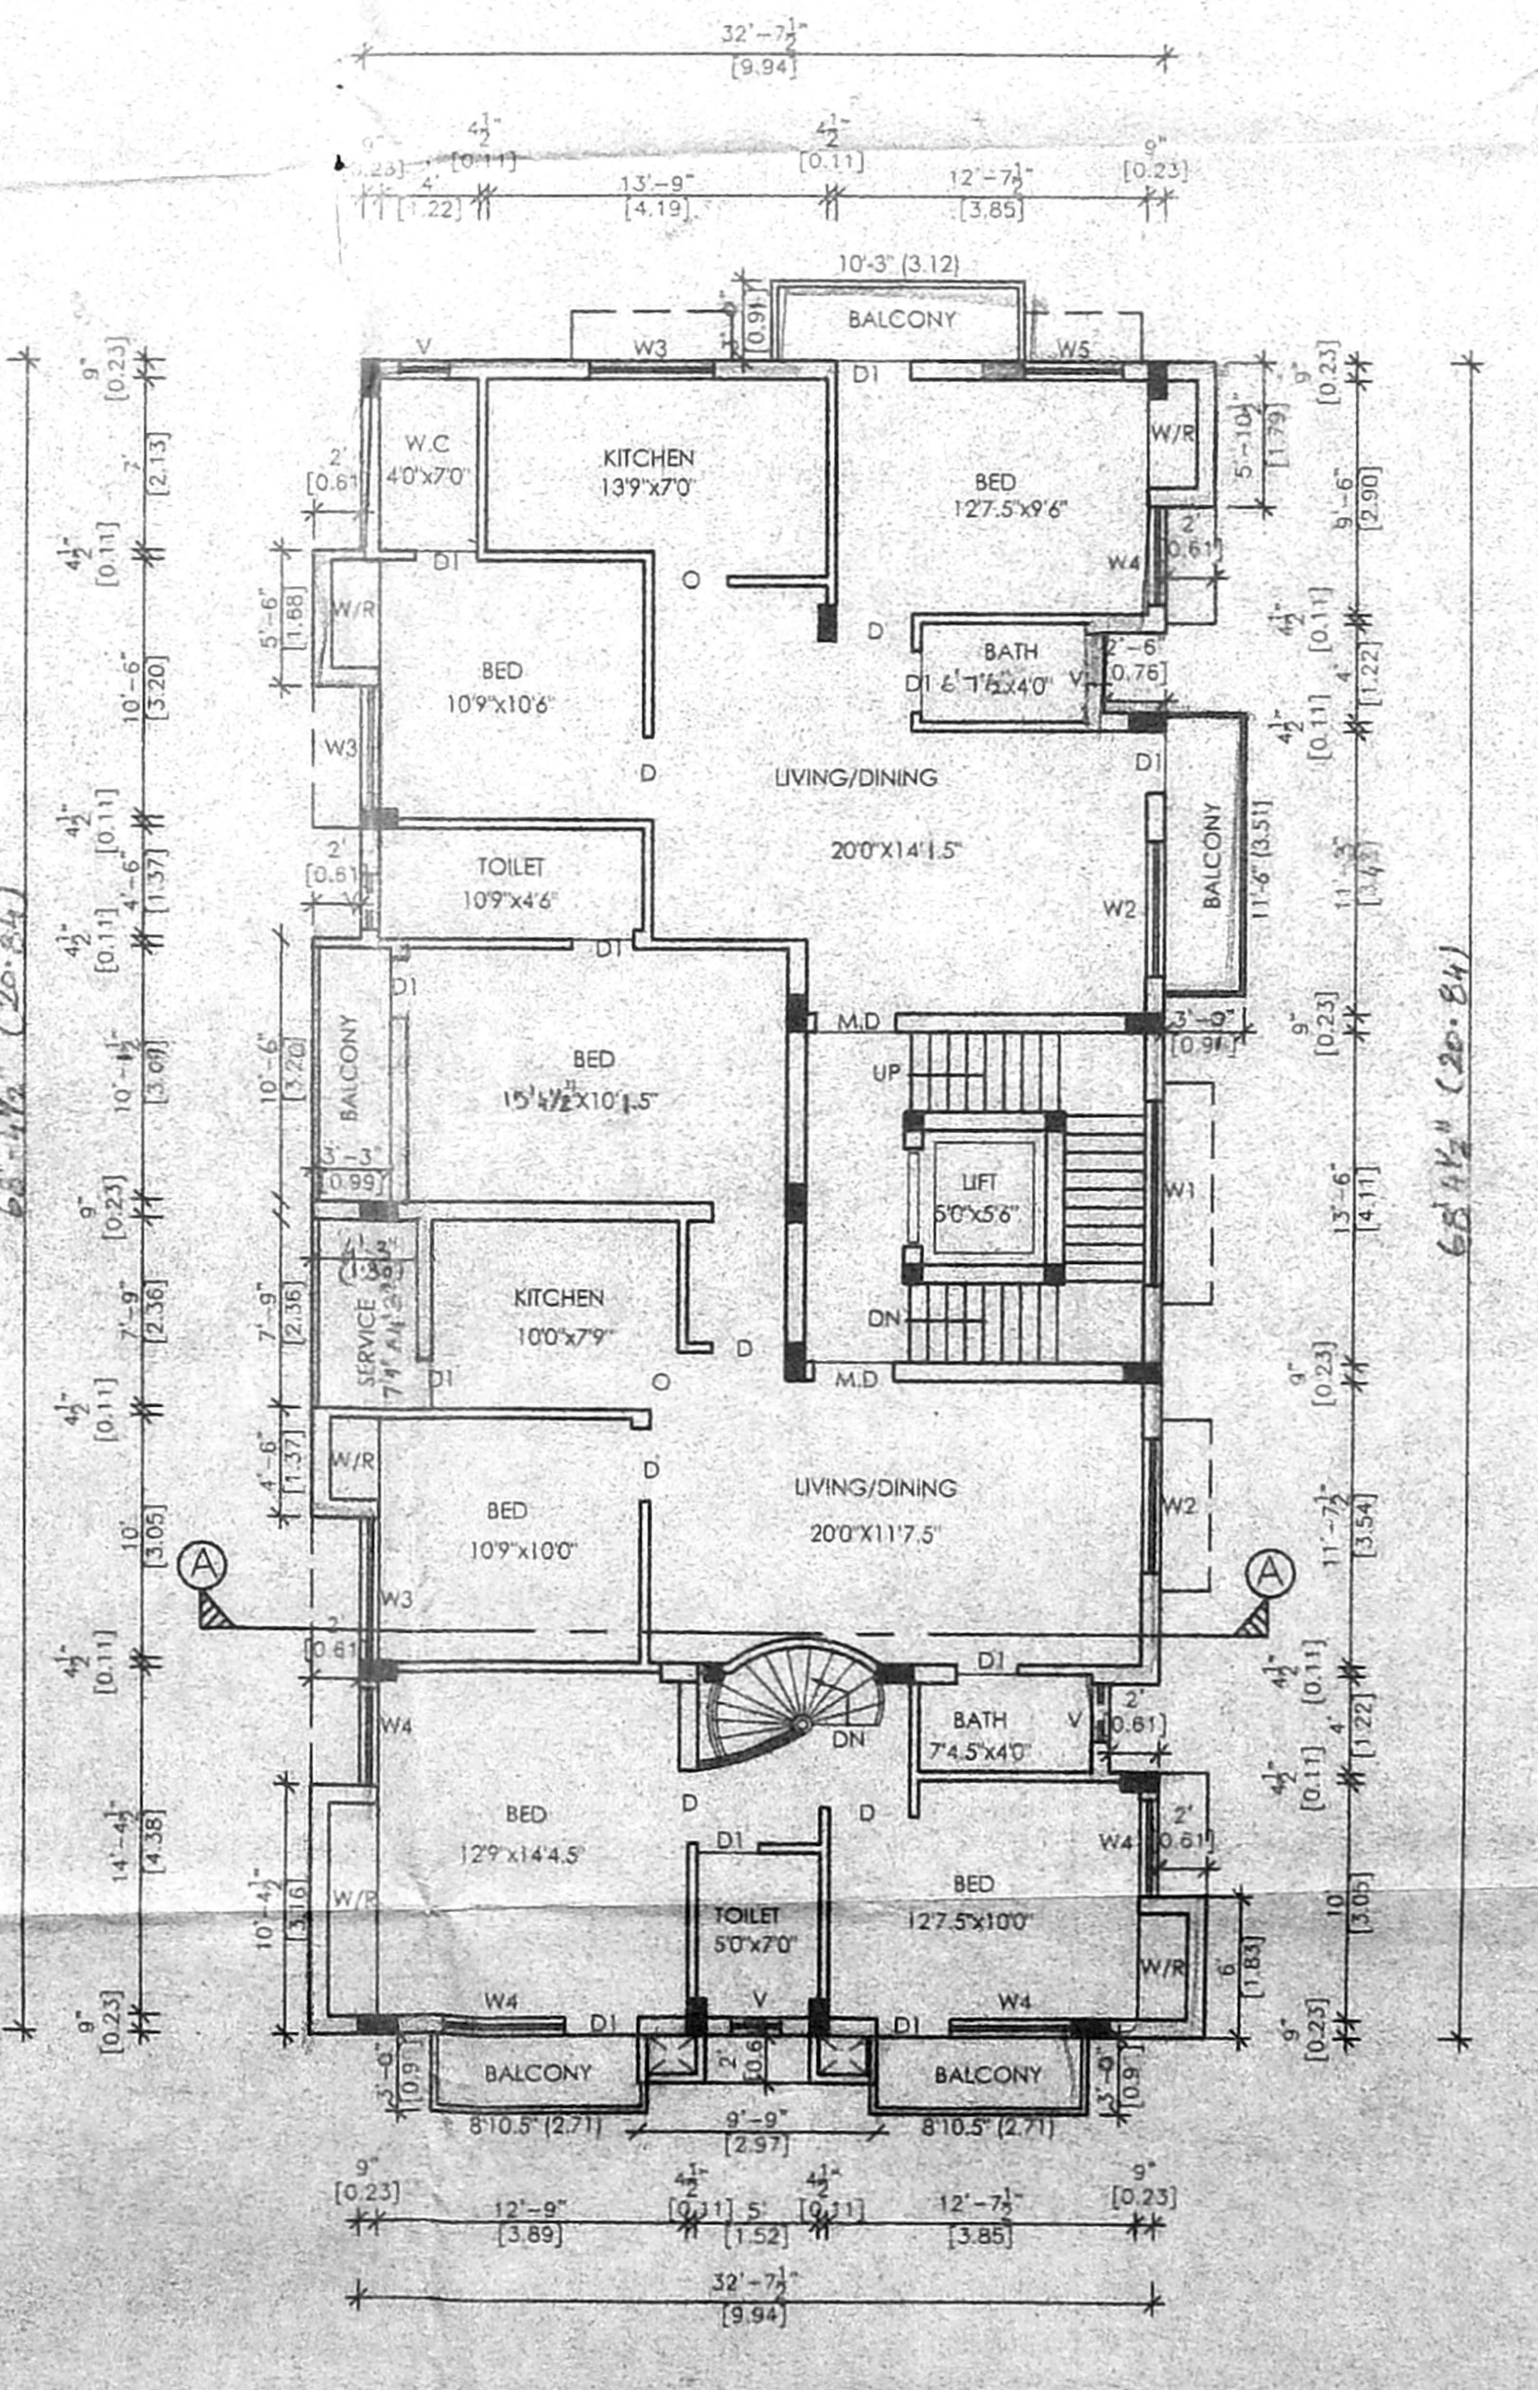


SECOND FLOOR PLAN

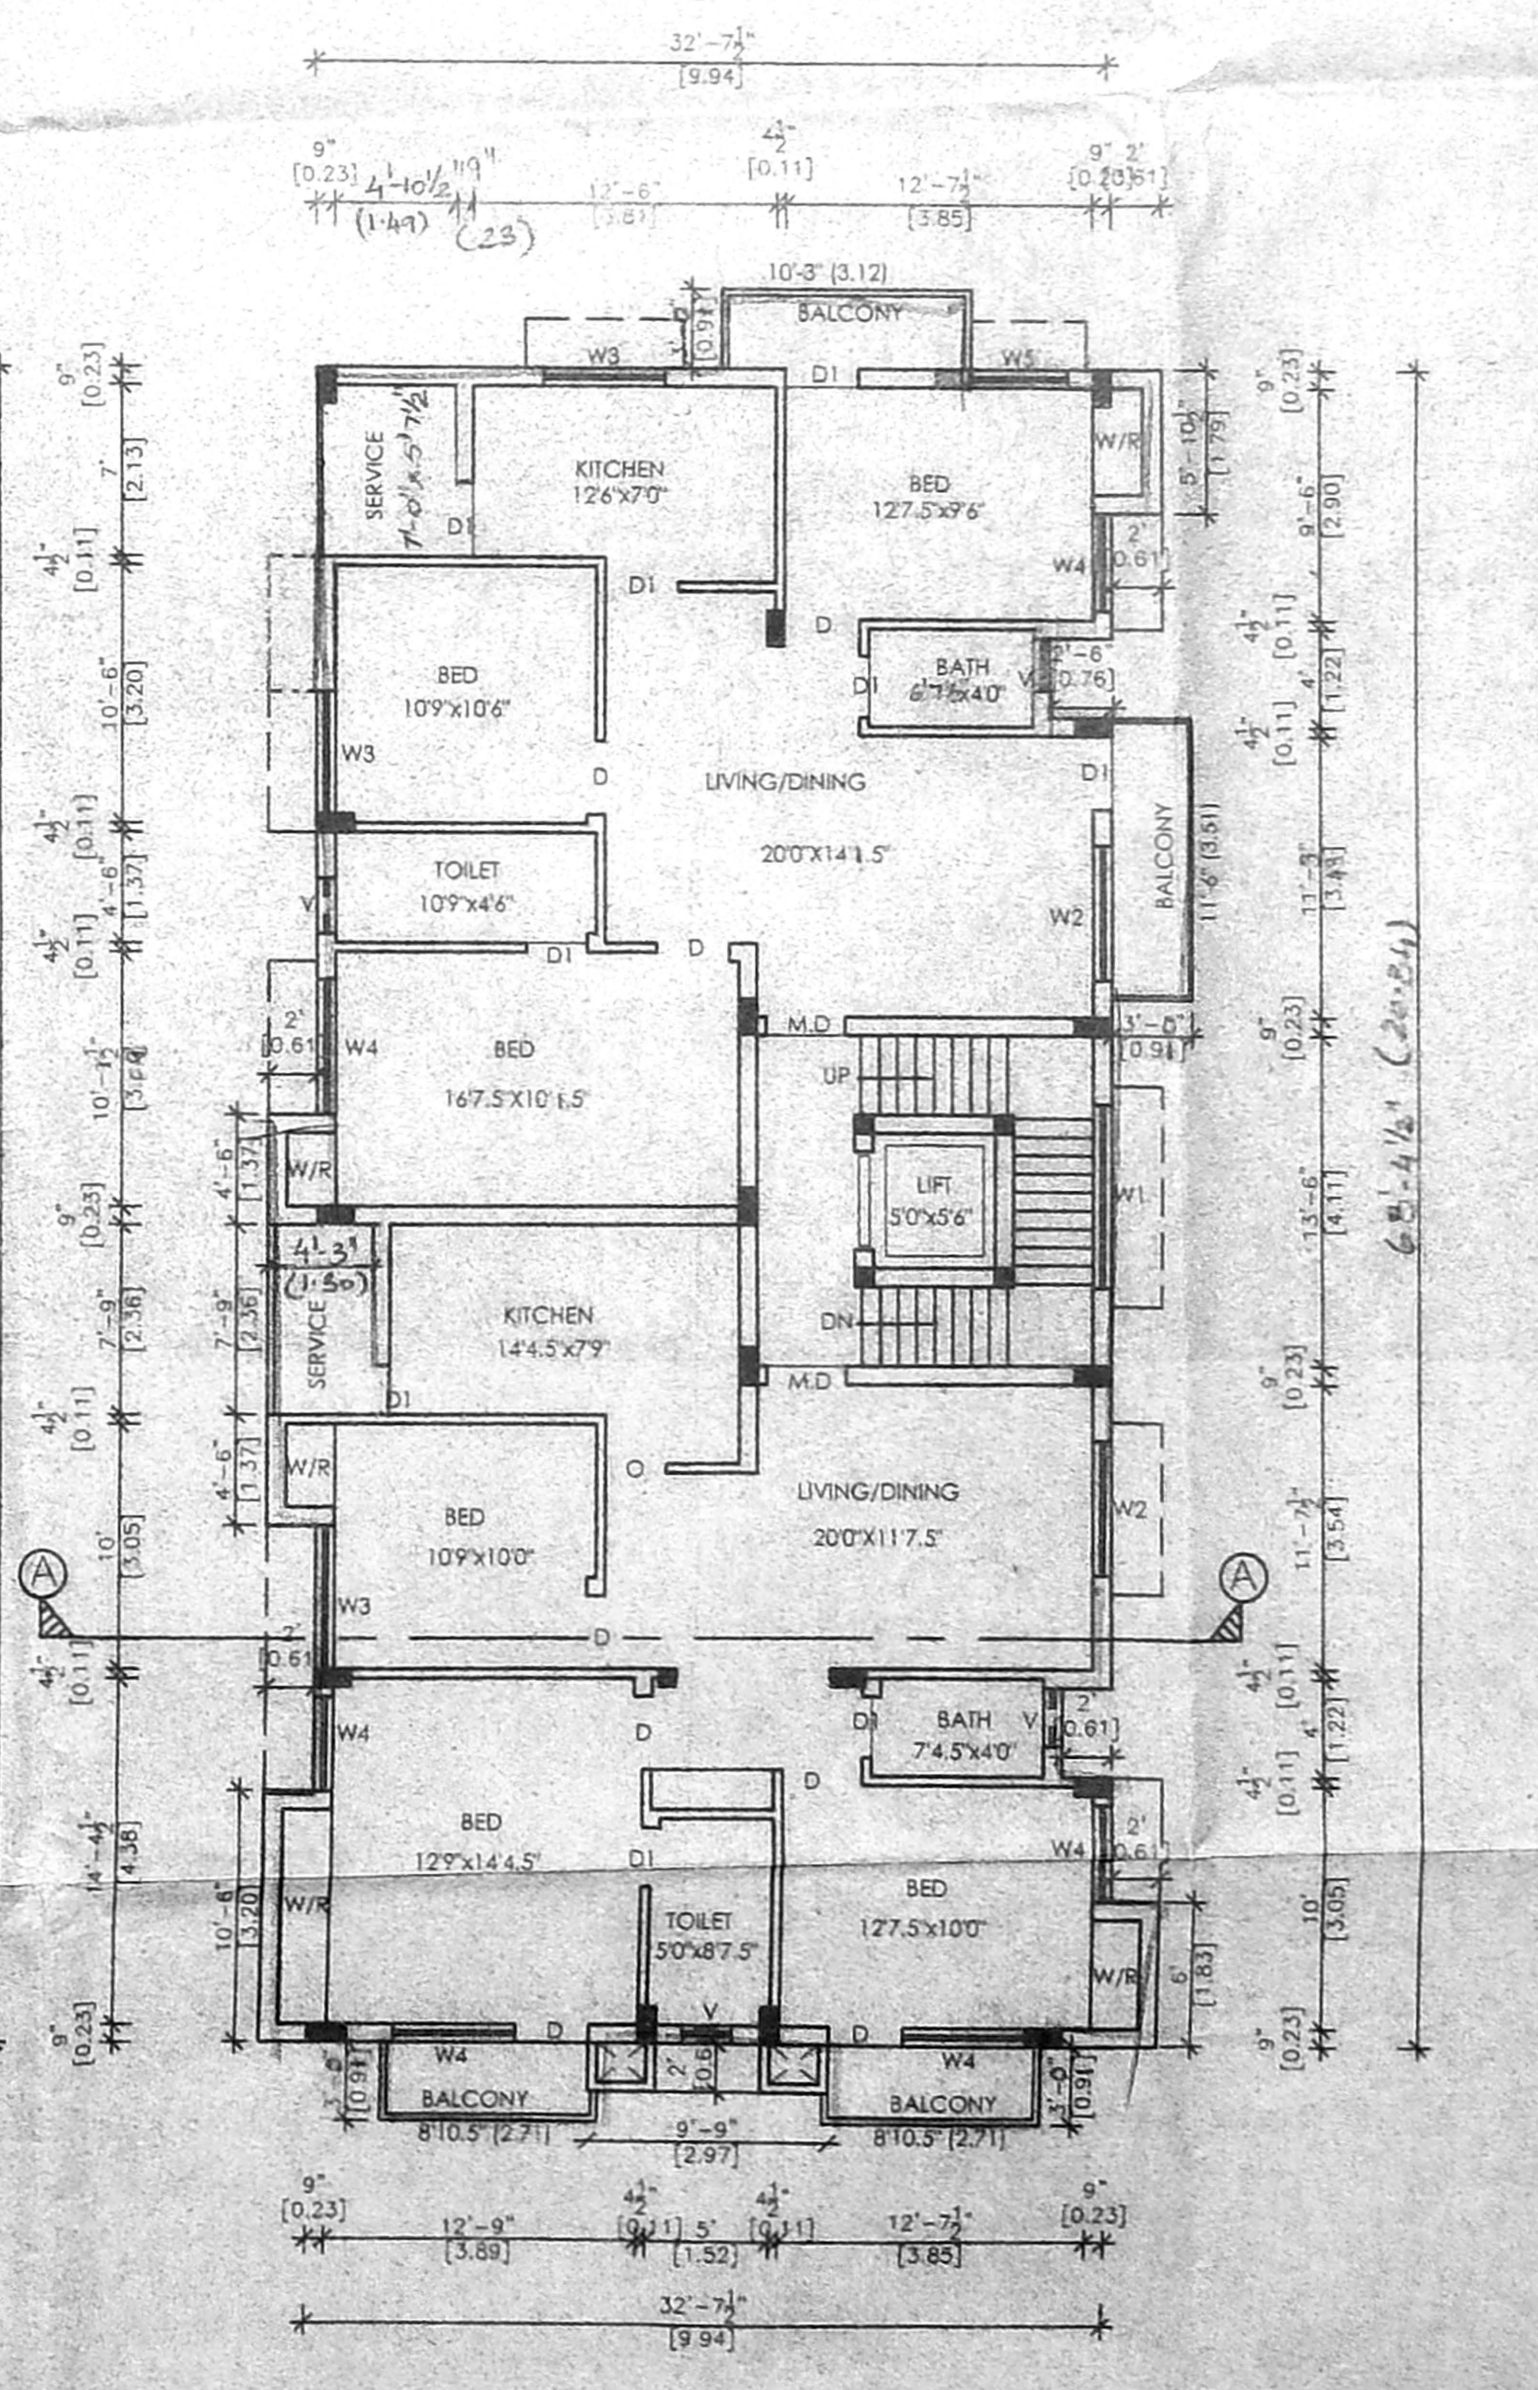


TYPICAL FLOOR PLAN (THIRD/FOURTH)

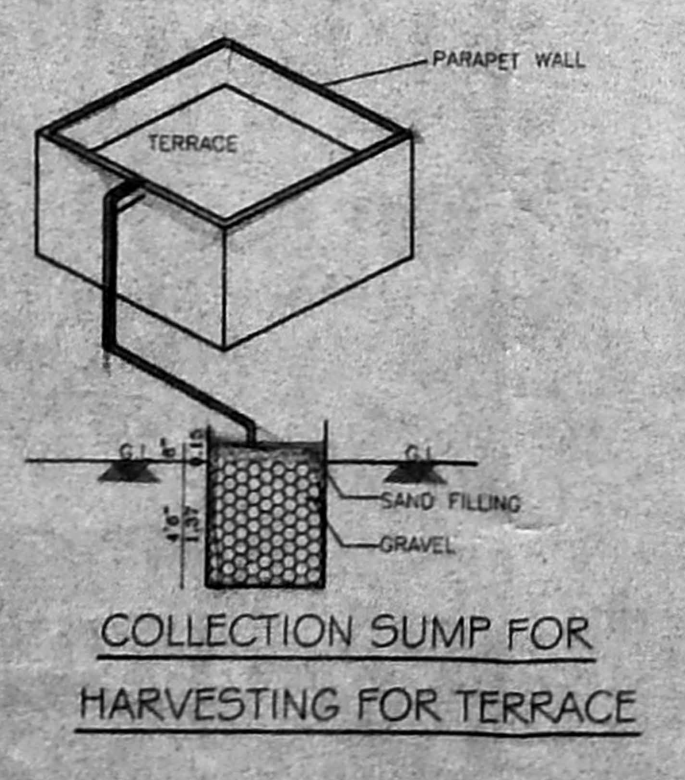


COLLECTION SUMP FOR HARVESTING FOR TERRACE

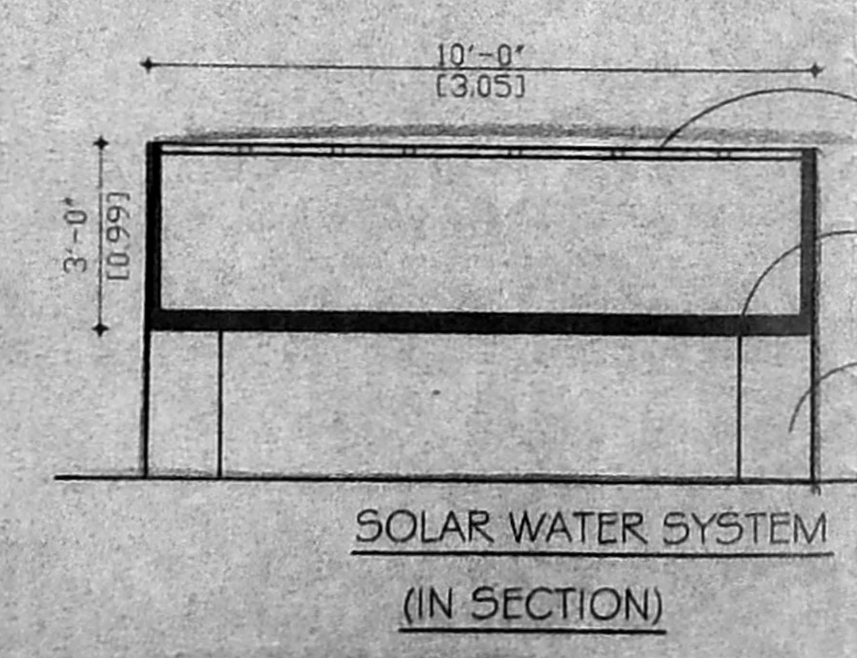

SOLAR WATER SYSTEM (IN SECTION)

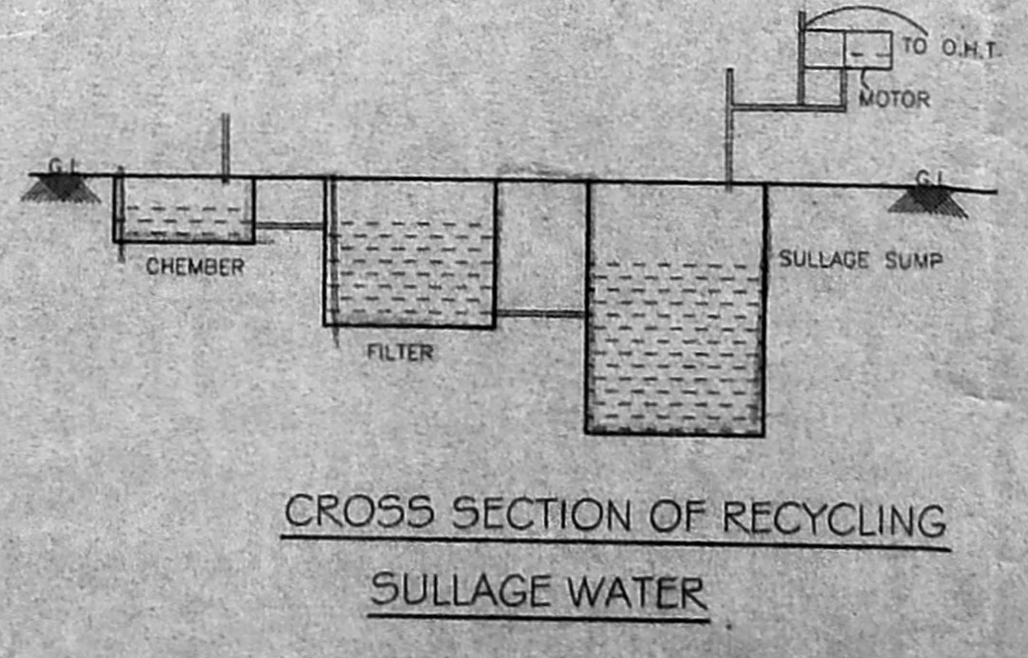

CROSS SECTION OF RECYCLING SULLAGE WATER

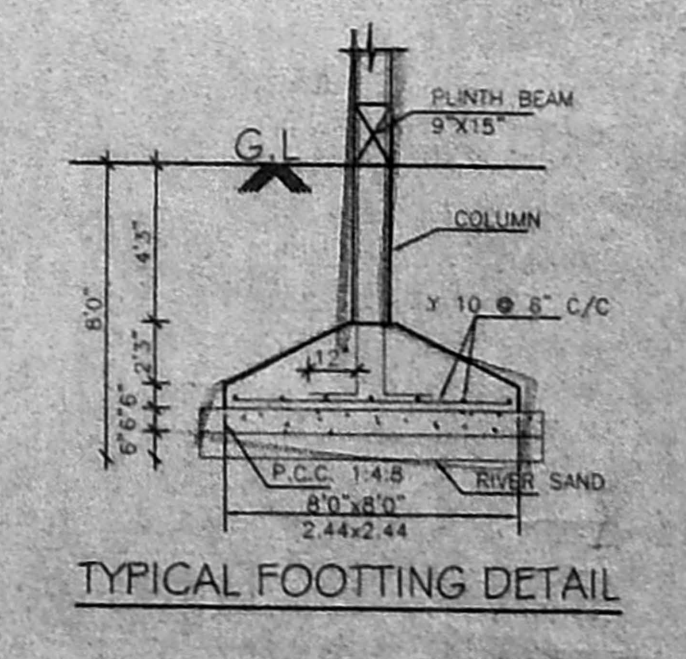

TYPICAL FOOTING DETAIL