



OFFICE COPY

SHEET 1/2

Revised Plan
Date: 7/10/07

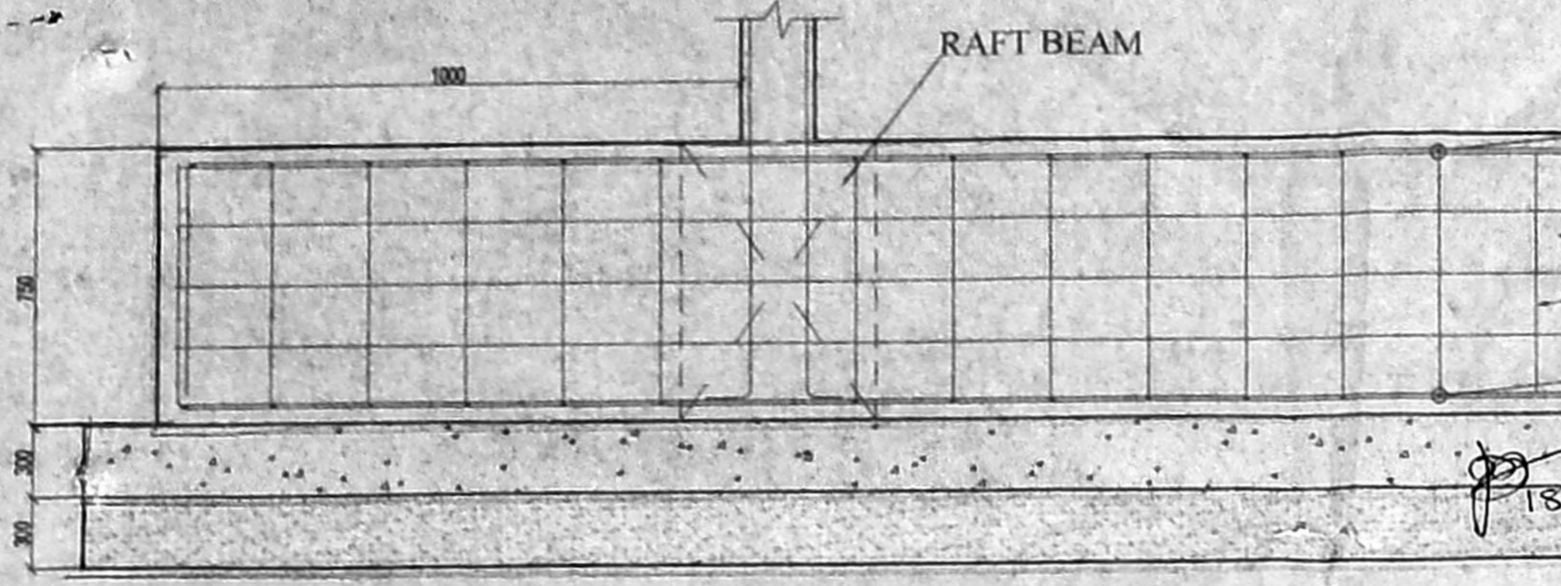

Planning Permit No. P.1/S.P.2/03
54-6 A/B/2003
APPROVED
SUBJECT TO REINFORCEMENT
THIS BOTH SIDES:
No. B.2/2174/2003
11/1/2003
B.2/2174/2003
FOR MEMBER SECRETARY
CHENNAI BOTTOM REINFORCEMENT
DEVELOPMENT AUTHORITY
CHENNAI-600008.

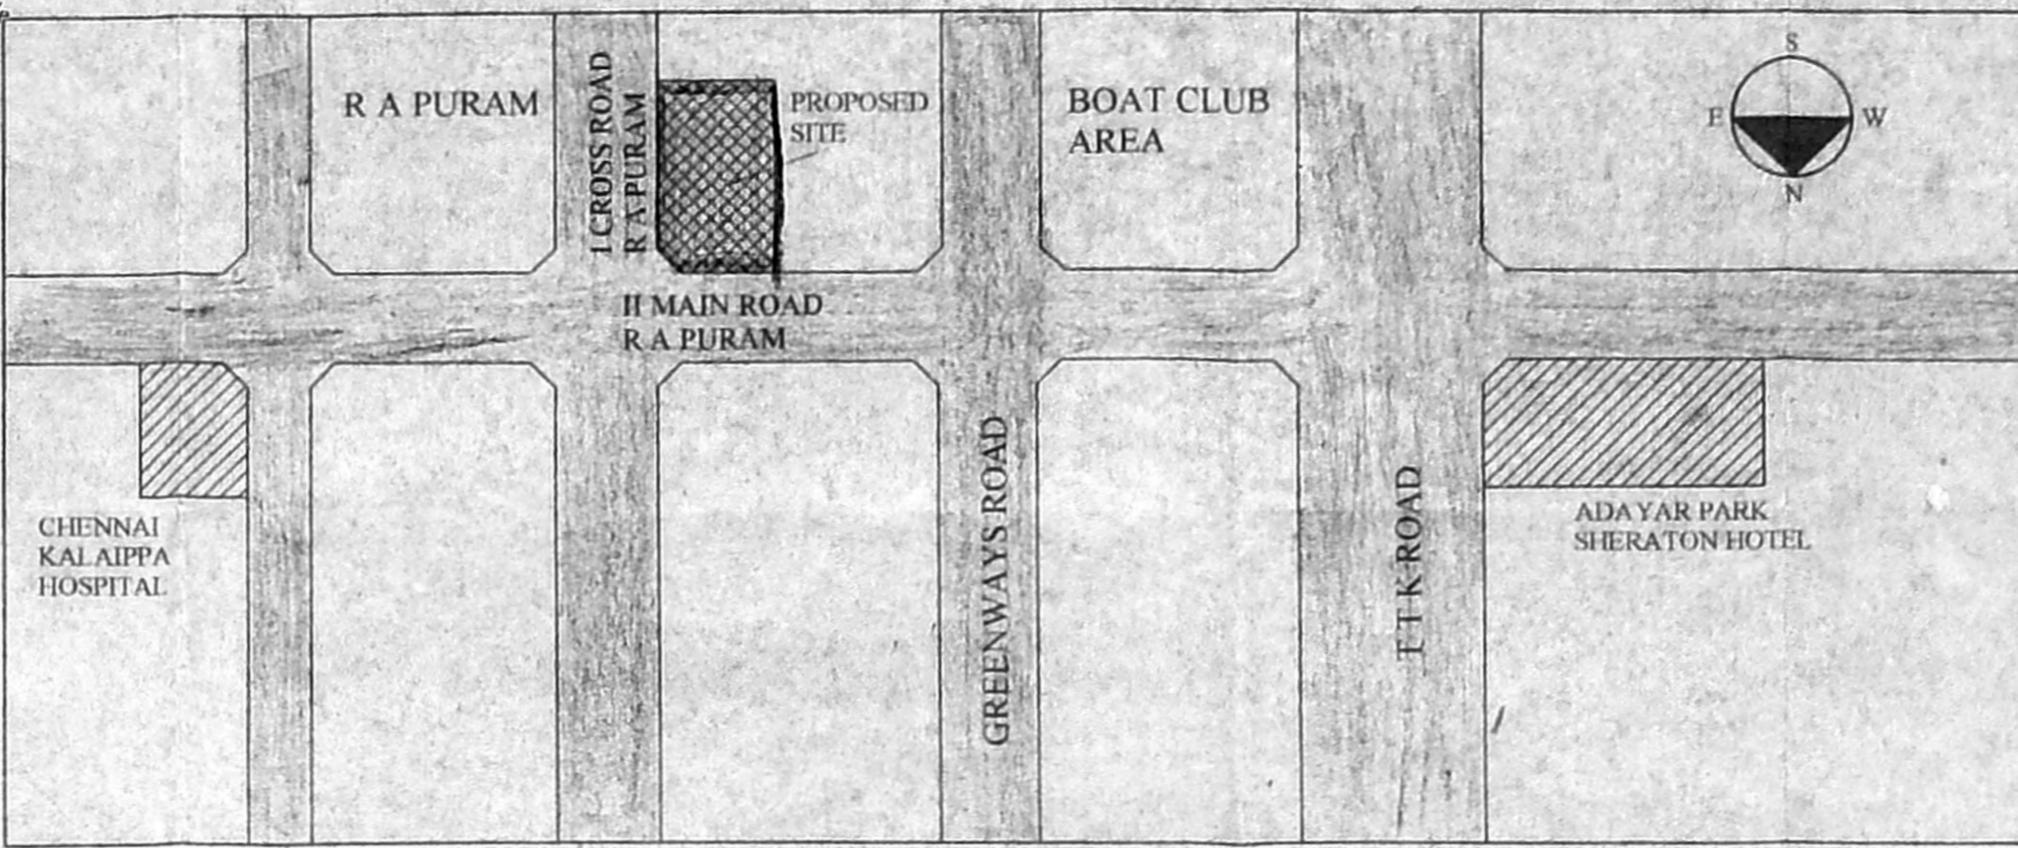

KEY PLAN (NOT TO SCALE)

PLAN SHOWING THE PROPOSED BUILDING AT PLOT NO. 76, C. No. 82/2174/03
NEW NO. 1, FIRST CROSS ROAD & RAJA ANNAMALAI PURAM 2ND MAIN ROAD,
R.S. NO. 3950/1, BLOCK NO. 86, MADAPURE VILLAGE
R.A. PURAM, CHENNAI-28.
DIVISION 142, ZONE 10.

SCHEDULE OF JOINERY **A.P.**

SYMBOL	DESCRIPTION	DIMENSION
MD	MAIN DOOR	1220X2100
D	DOOR	1500X2100
DI	DOOR	1220X2100
D2	DOOR	900X2100
D3	DOOR	750X2100
W1	WINDOW	2400X1800
W2	WINDOW	1800X1800
W3	WINDOW	1220X1800
W4	WINDOW	900X1800
V1	VENTILATOR	2400X600
V2	VENTILATOR	1800X600
V3	VENTILATOR	1220X600
V4	VENTILATOR	600X600
F6	FIXED GLAZING	3500X1800
F61	FIXED GLAZING	2750X1800

AREA STATEMENT


	SQFT	SOM
PLOT EXTENT	8625.43	801.62
BASEMENT FLOOR		
NON FSI (10%)	1261.71	117.26
FSI	1573.21	146.21
GROUND FLOOR	2861.08	265.90
FIRST FLOOR	2880.24	267.68
SECOND FLOOR	2772.53	257.67
THIRD FLOOR	2772.53	257.67
TOTAL AREA	12859.59	1195.13

PLOT COVERAGE	33.17%	
FSI	1.49	
PARKING REQUIREMENT	REQUIRED	PROVIDED
	8	9

LEGEND

PROPOSED	
BOUNDARY	
ROAD	
SEWER LINE	

SCALE 1" = 8'-0" (1:100)
DATE
SHEET = 1/2

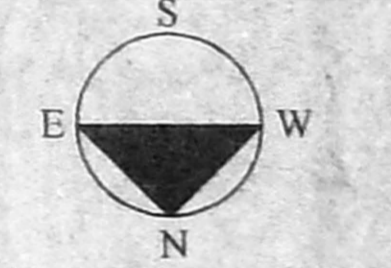


ALL DIMENSIONS ARE IN MM ONLY


SIGNATURE OF THE OWNER/GPA
For MADRAS ENT RESEARCH FOUNDATION (P) LTD.
Indira M. Kameswari
DIRECTOR
Ashok Kameswari
Indira M. Kameswari

SIGNATURE OF THE LICENSED SURVEYOR
ER. K. SELVAM
B.E. (CIVIL), A.M.I.E., C. Eng (I), A.T.V.,
CHARTERED ENGINEER & APPROVED VALUER,
CLASS-11, IN-SET SURVEYOR,
REG. NO. 103/2005,
LIC. NO. 112/2011, 11th BLOCK,
4th FLOOR, EAST, CHENNAI-600 037,
(NEAR NER ADARSH SCHOOL)
PHONE No. 26562050
CELL No. 9841282050


FOUNDATION DETAILS-COMBINED RAFT FOUNDATION

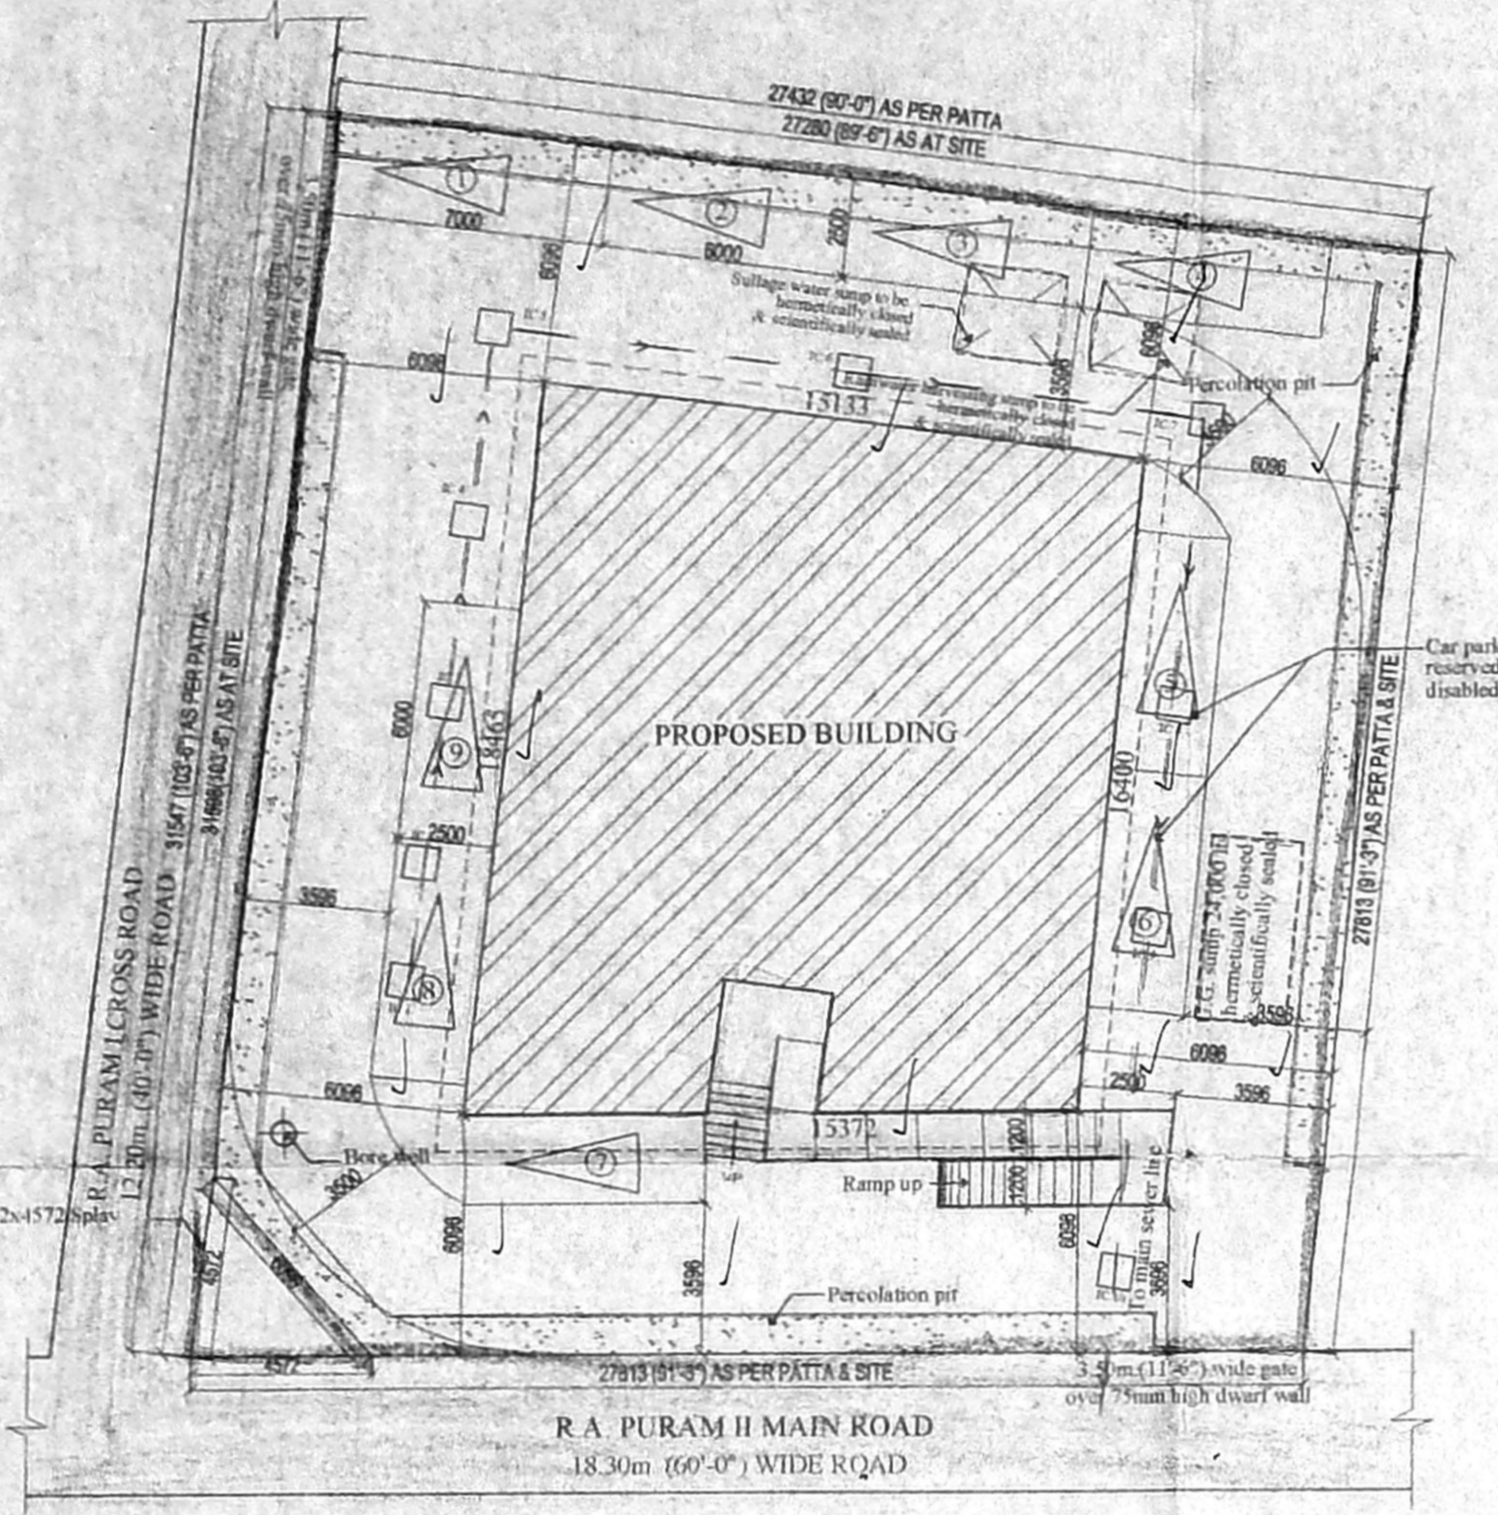


SITE PLAN
SCALE 1" = 16'-0" (1:200)

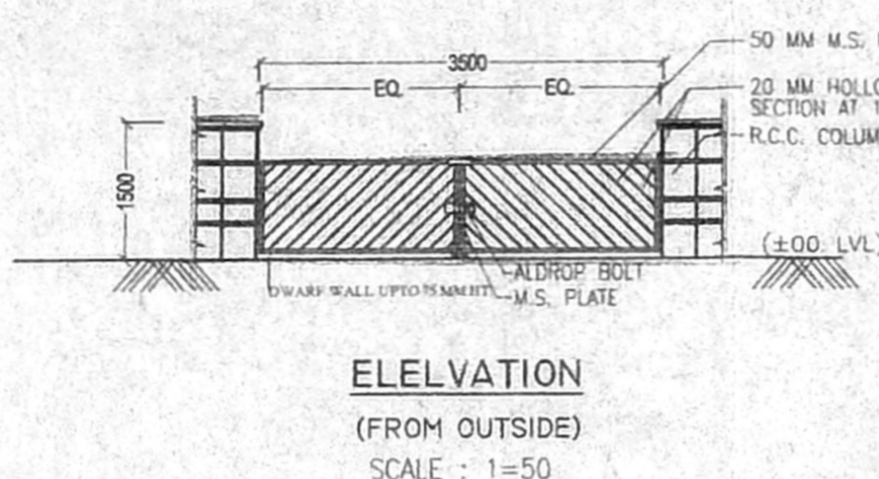


ELEVATION
(FROM OUTSIDE)
SCALE: 1=50

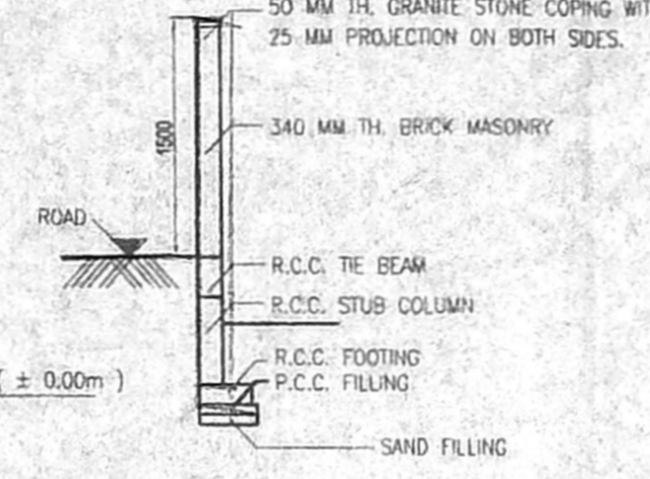


CROSS SECTION OF
COMPOUND WALL

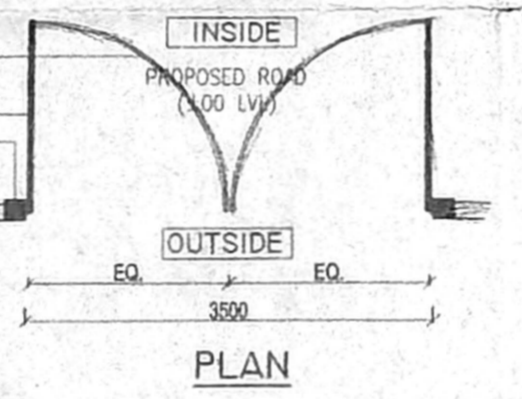

PLAN

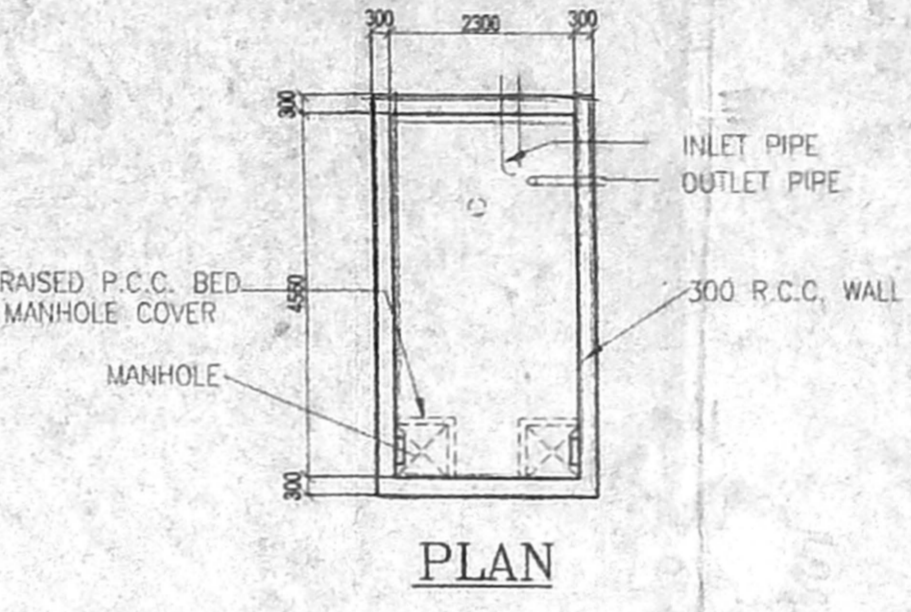


PLAN

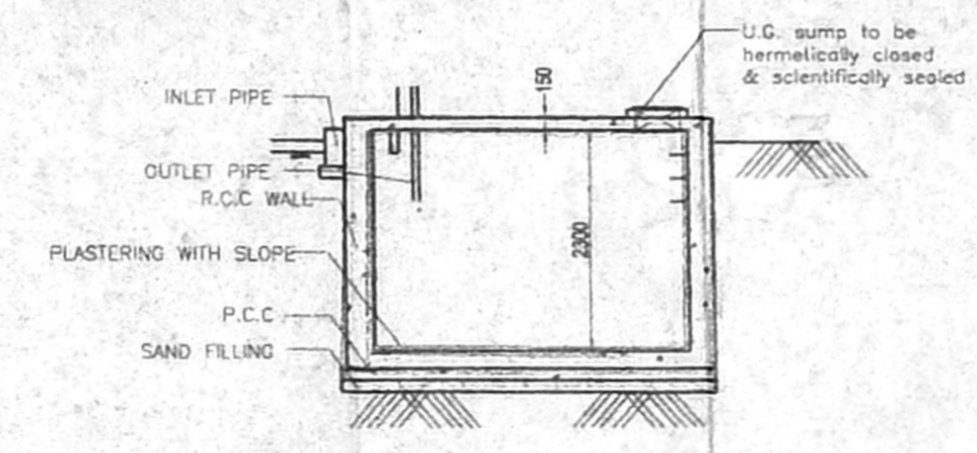


SECTION


U.G. SUMP DETAILS
24,000 LTRS CAPACITY

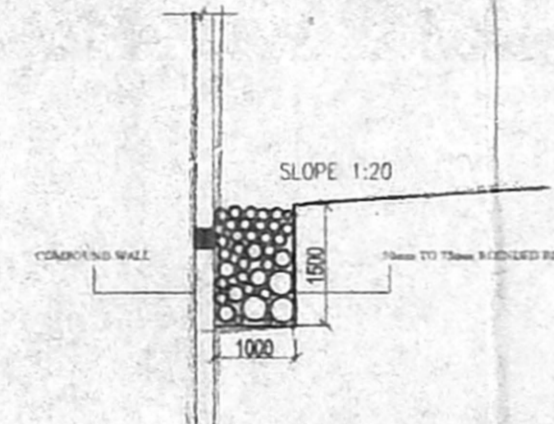


SECTION AT P.P.
DETAIL OF
PERCOLATION PIT

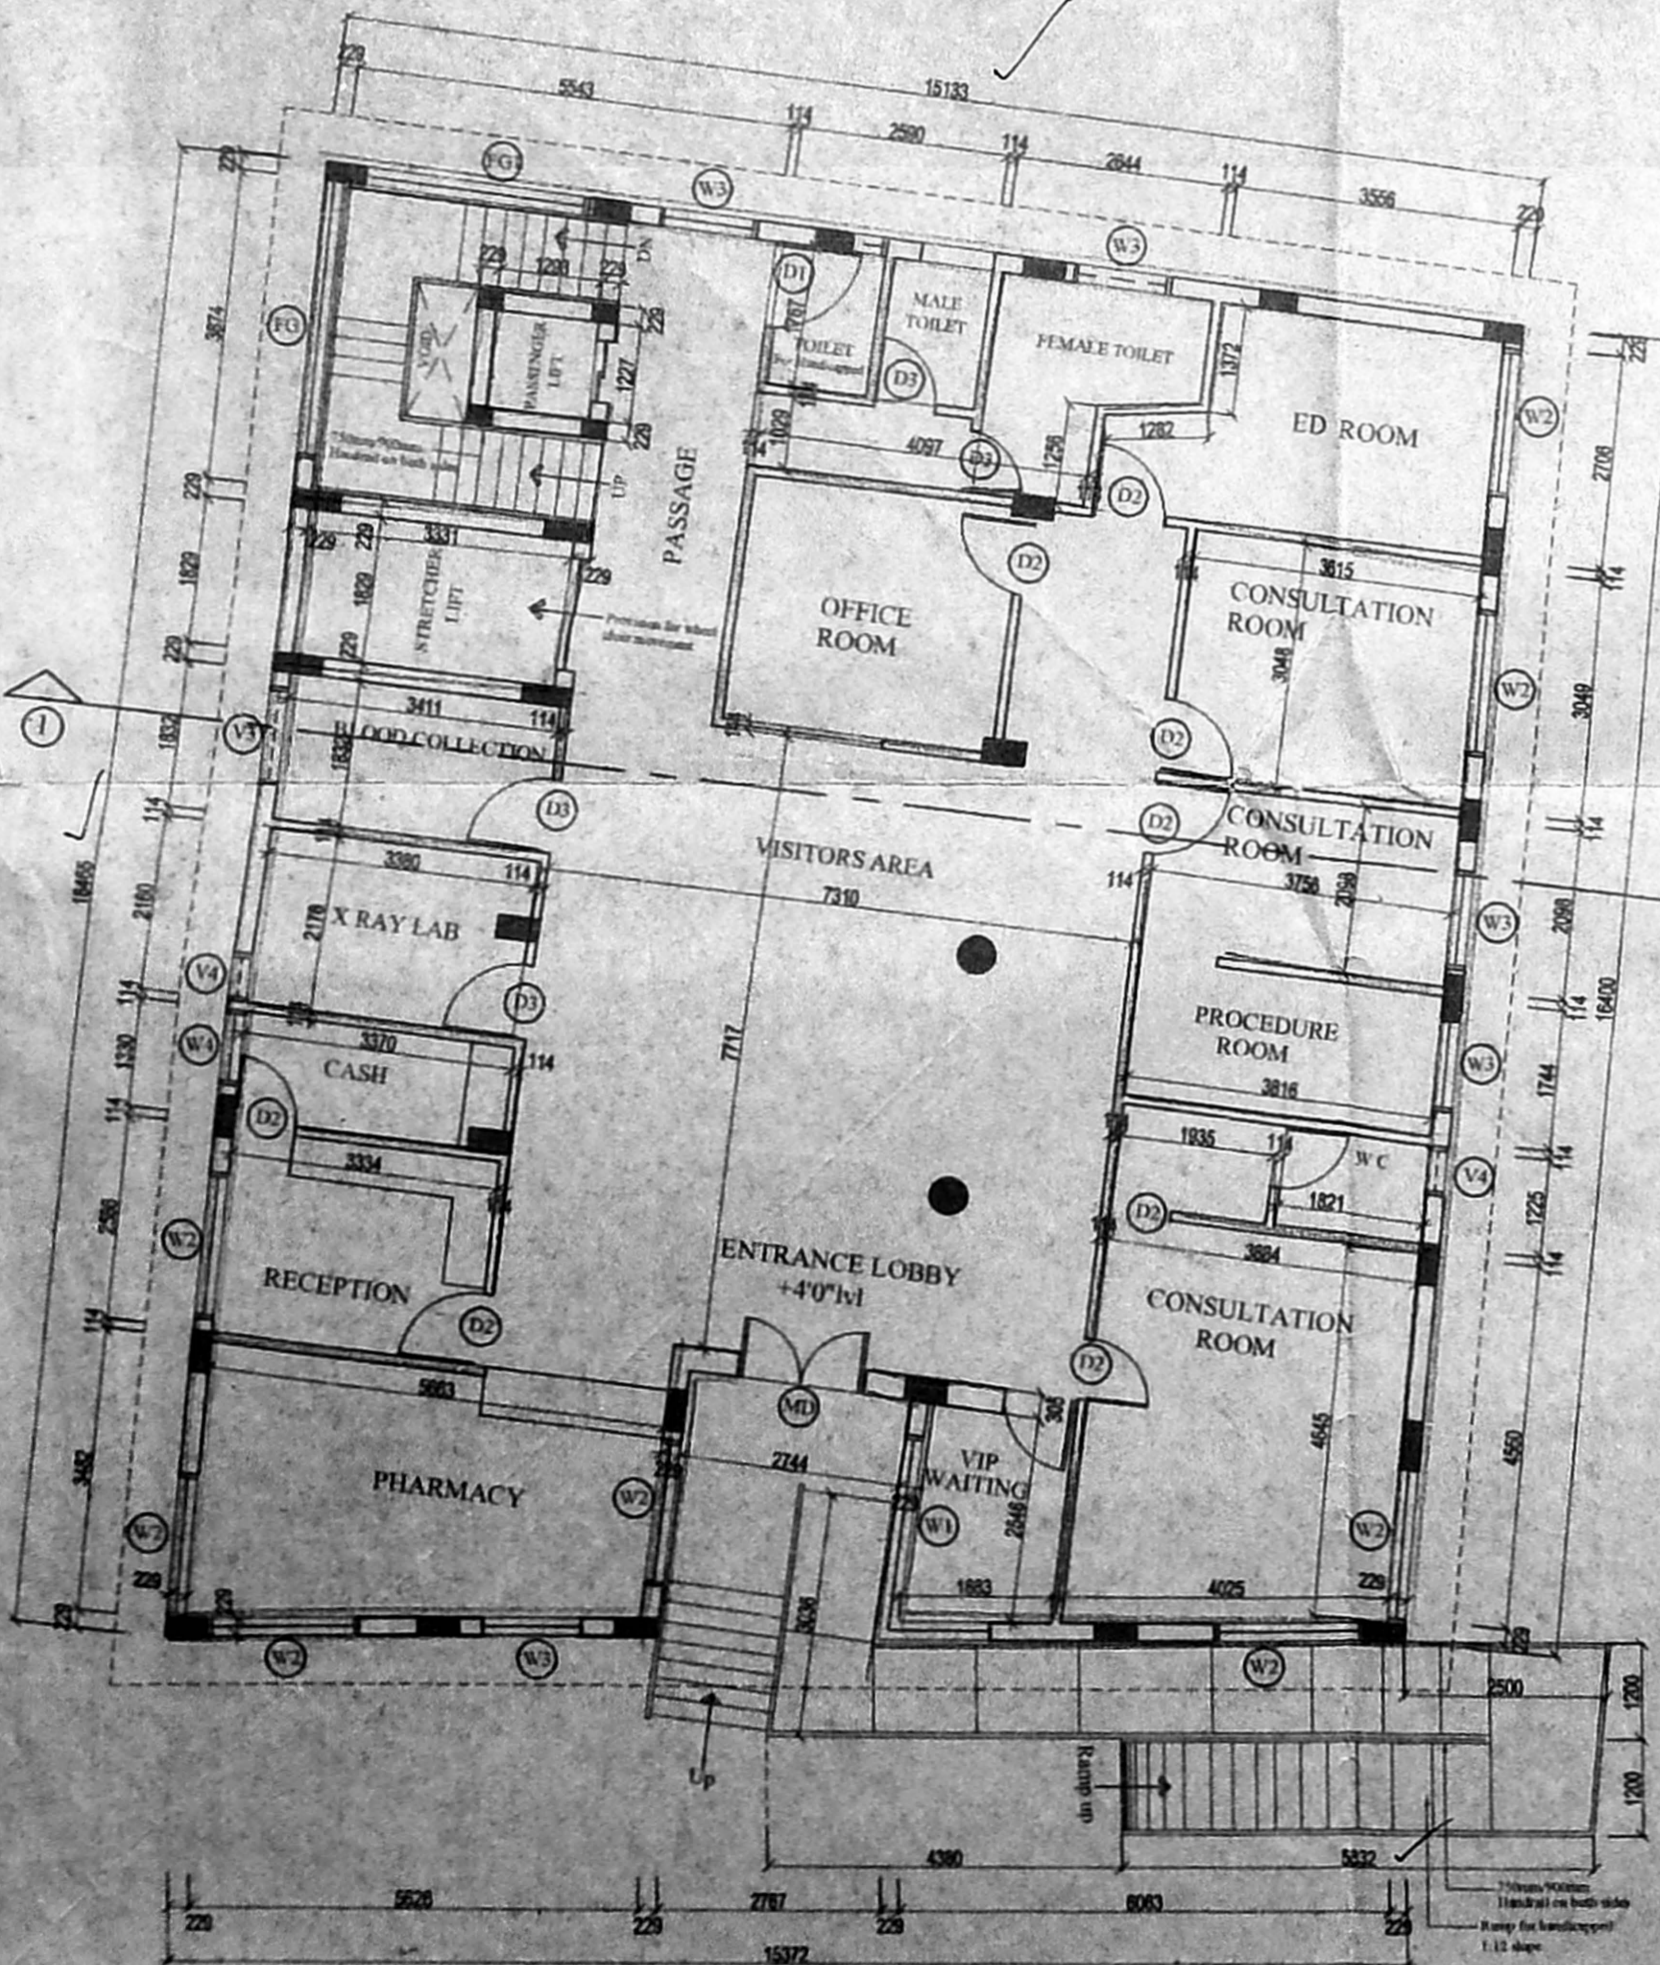

GROUND FLOOR PLAN

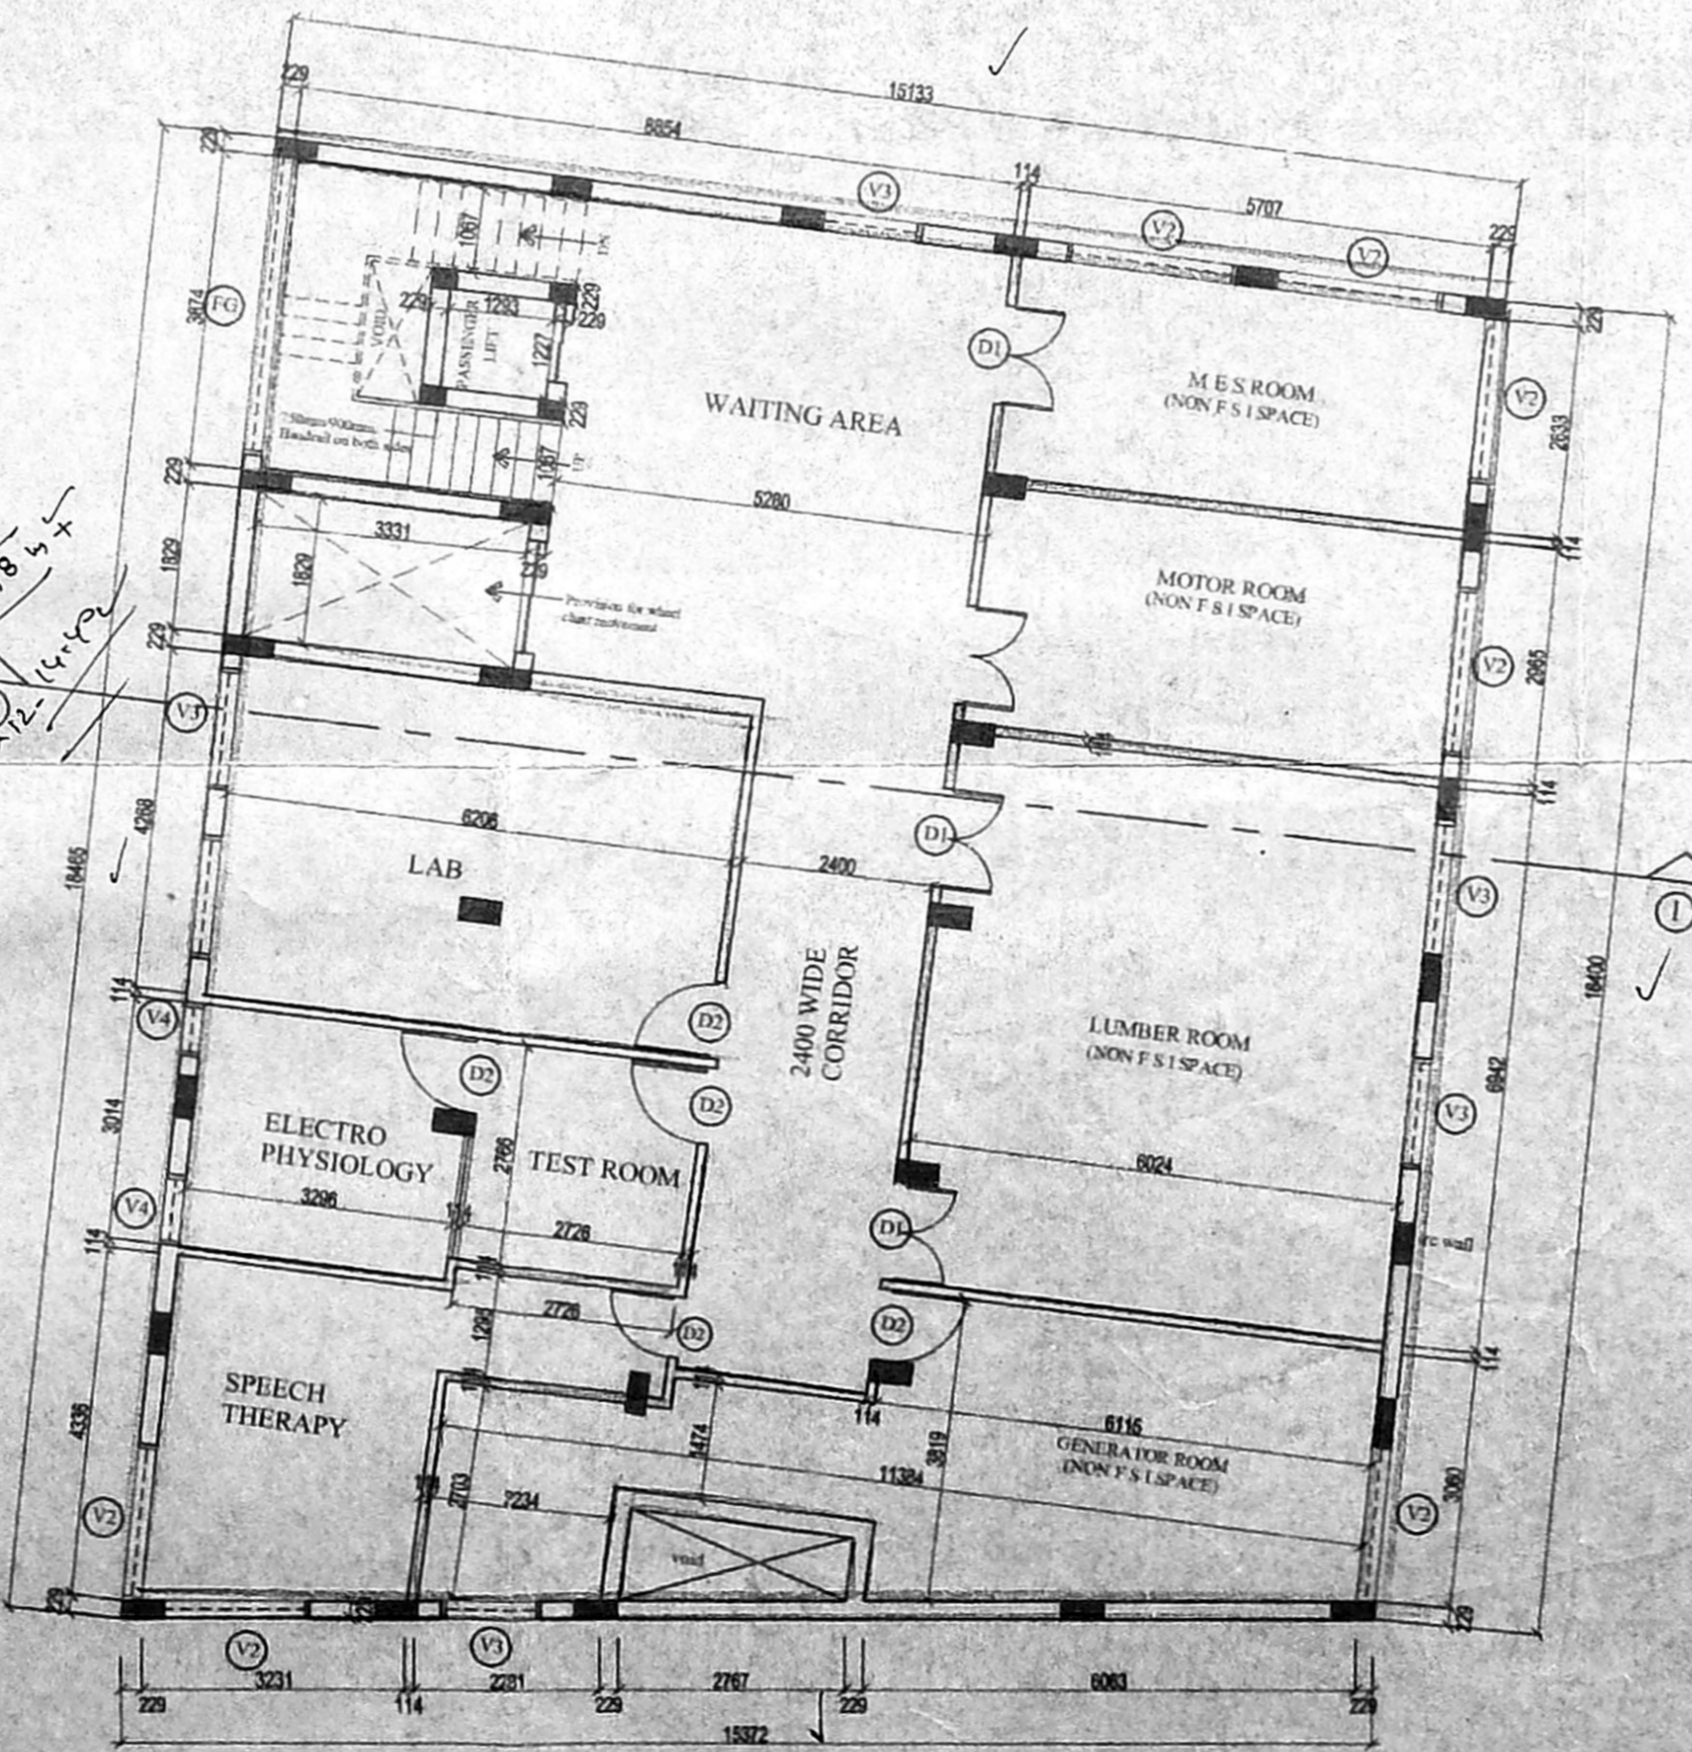

BASEMENT FLOOR PLAN

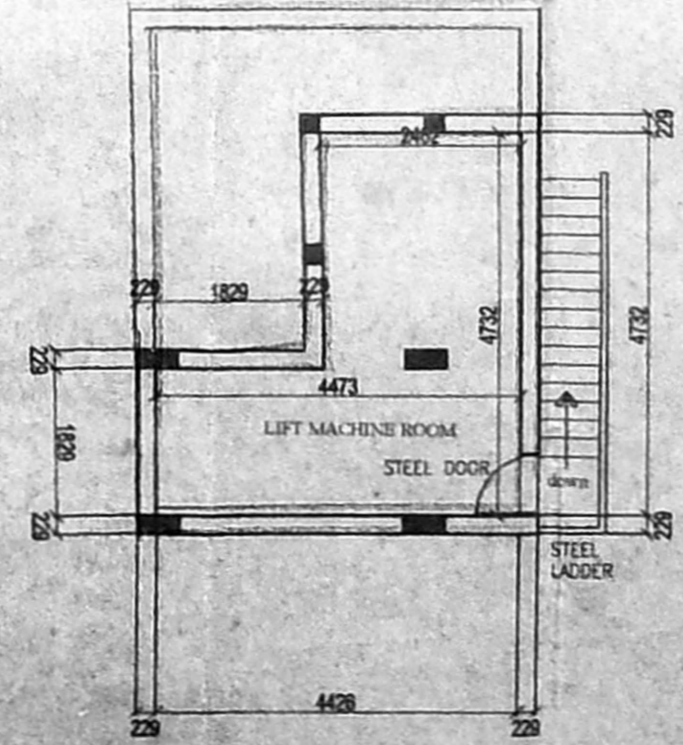

MACHINE ROOM PLAN

LIFT MACHINE ROOM AT 2.438 m ABOVE TERRACE FLOOR LEVEL

MURALI ARCHITECTS M.MURALI M.Arch. (M.C.E.R. - Chennai)
142, Second Street, Karamay Avenue, Adyar, Chennai-28, TN-600-041
4914296, 044-4413250
TeloFax: 044-4413250
email: mchennai@rediffmail.com


PLAN SHOWING THE PROPOSED HOSPITAL BUILDING AT PLOT NO. 36/21744/1, 21744/2, RAJA ANNAMALAI PURAM 2nd MAIN ROAD, R.S. NO. 3950/1, BLOCK NO. 86, MYLAPORE VILLAGE, R.A. PURAM, CHENNAI - 600 089. DIVISION 142, ZONE 10.

SCHEDULE OF JOINERY


SYMBOL	DESCRIPTION	DIMENSION
MD	MAIN DOOR	1220X2100
D	DOOR	1500X2100
D1	DOOR	1220X2100
D2	DOOR	900X2100
D3	DOOR	750X2100
W1	WINDOW	2400X1800
W2	WINDOW	1800X1800
W3	WINDOW	1220X1800
W4	WINDOW	900X1800
V1	VENTILATOR	2400X600
V2	VENTILATOR	1800X600
V3	VENTILATOR	1220X600
V4	VENTILATOR	600X600
FG	FIXED GLAZING	3500X1800
FG1	FIXED GLAZING	2750X1800

OFFICE COPY


Planning Permit No. B2/21744/1, 21744/2
 APPROVED
 SUBJECT TO CONDITIONS IN
 THE PERMIT
 No. B2/21744/1, 21744/2
 FOR : **MR. RAJESH K. RAJ**
 CHENNAI METROPOLITAN
 DEVELOPMENT AUTHORITY
 CHENNAI - 600 089

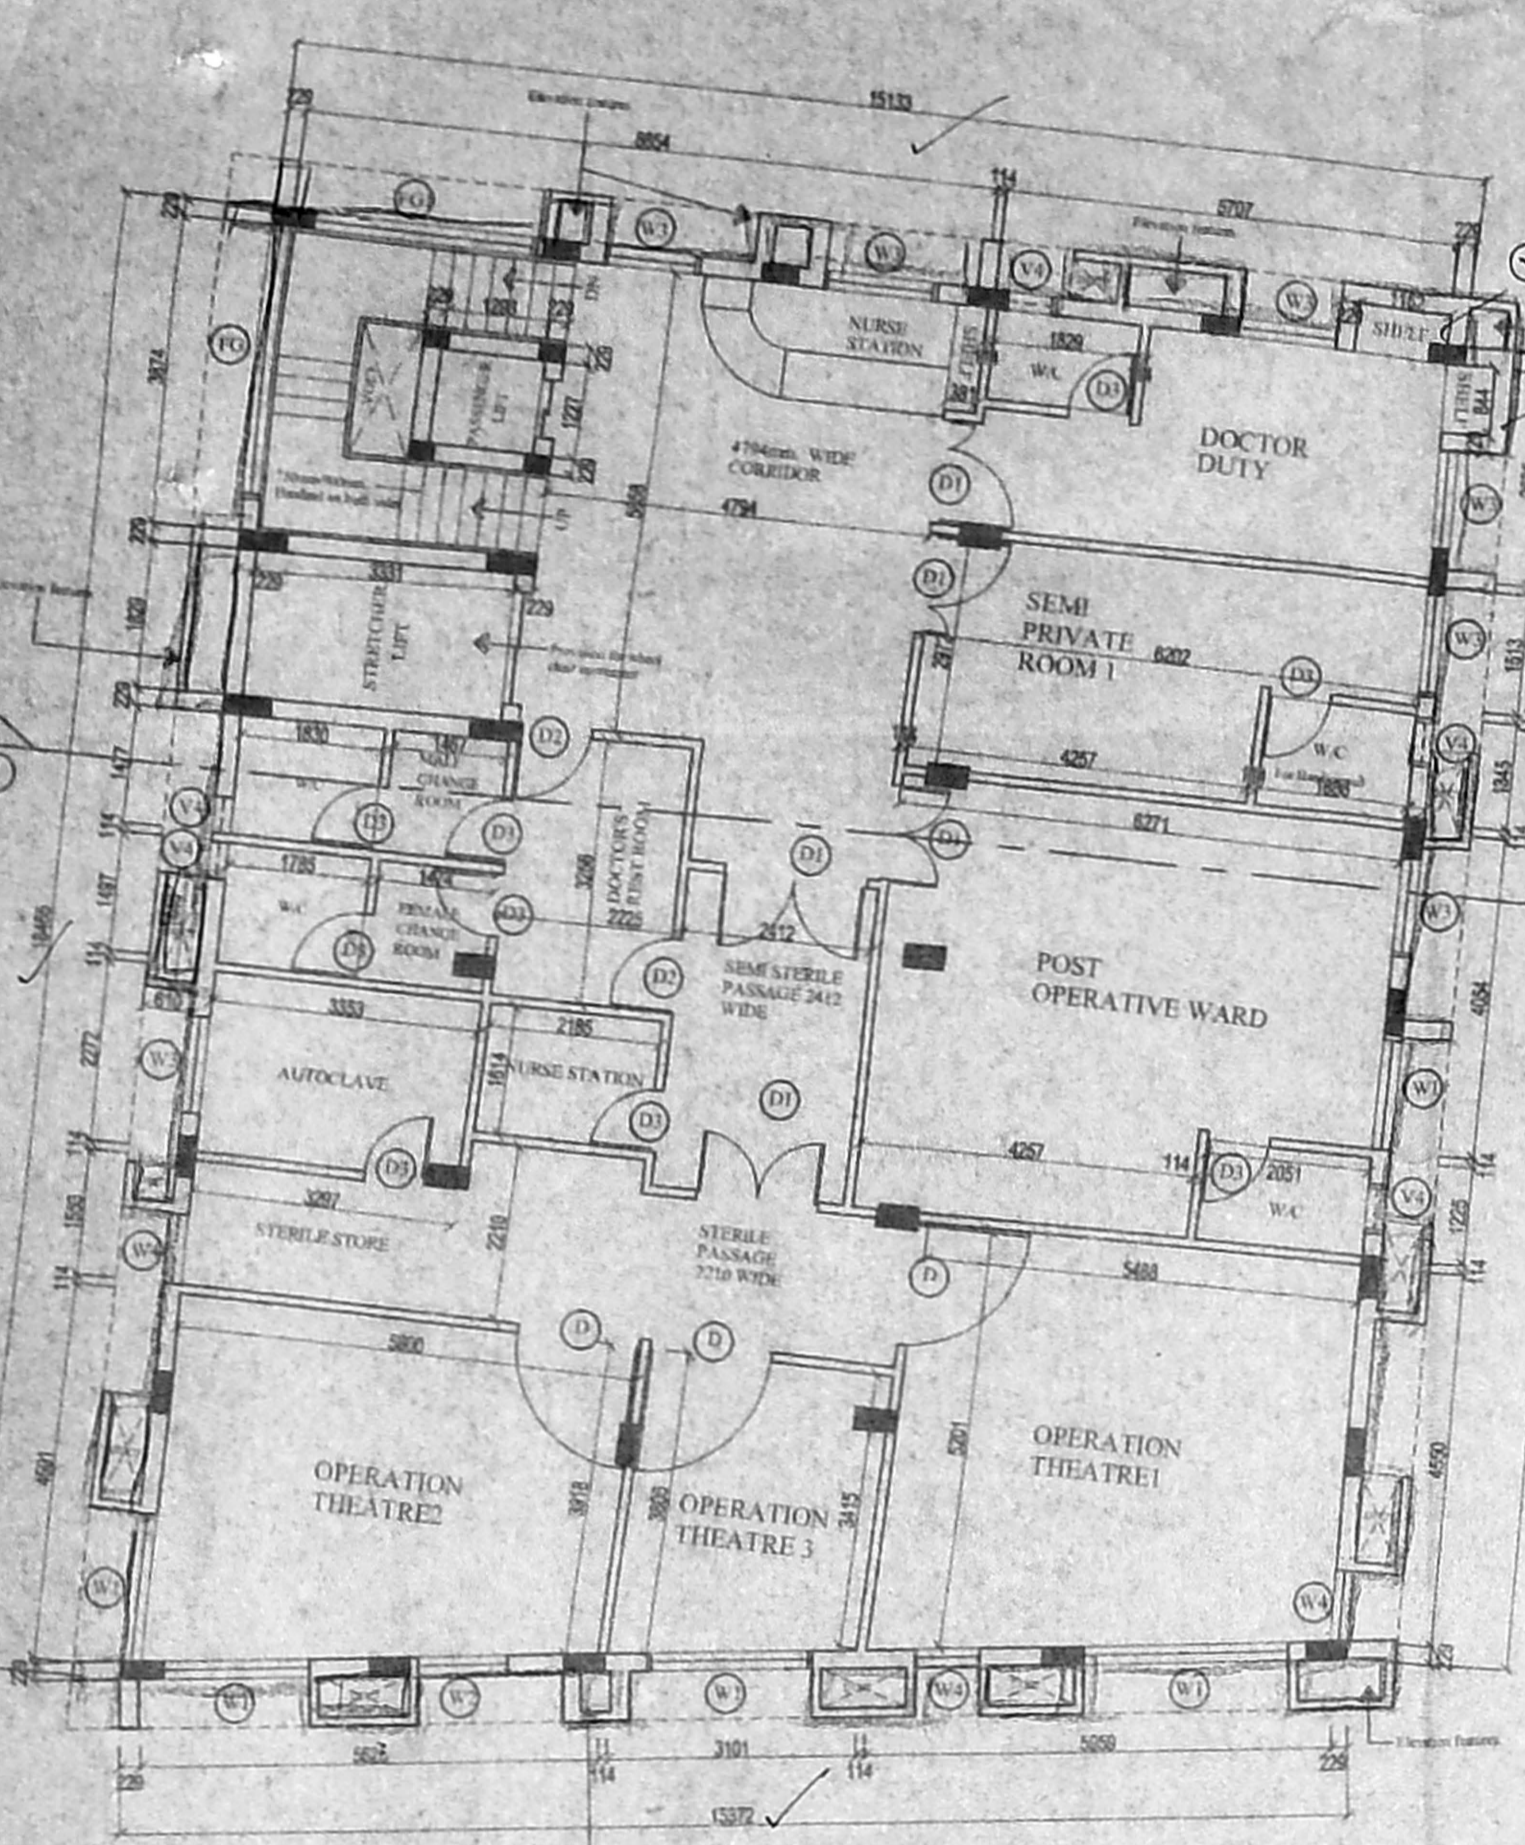


FIRST FLOOR PLAN

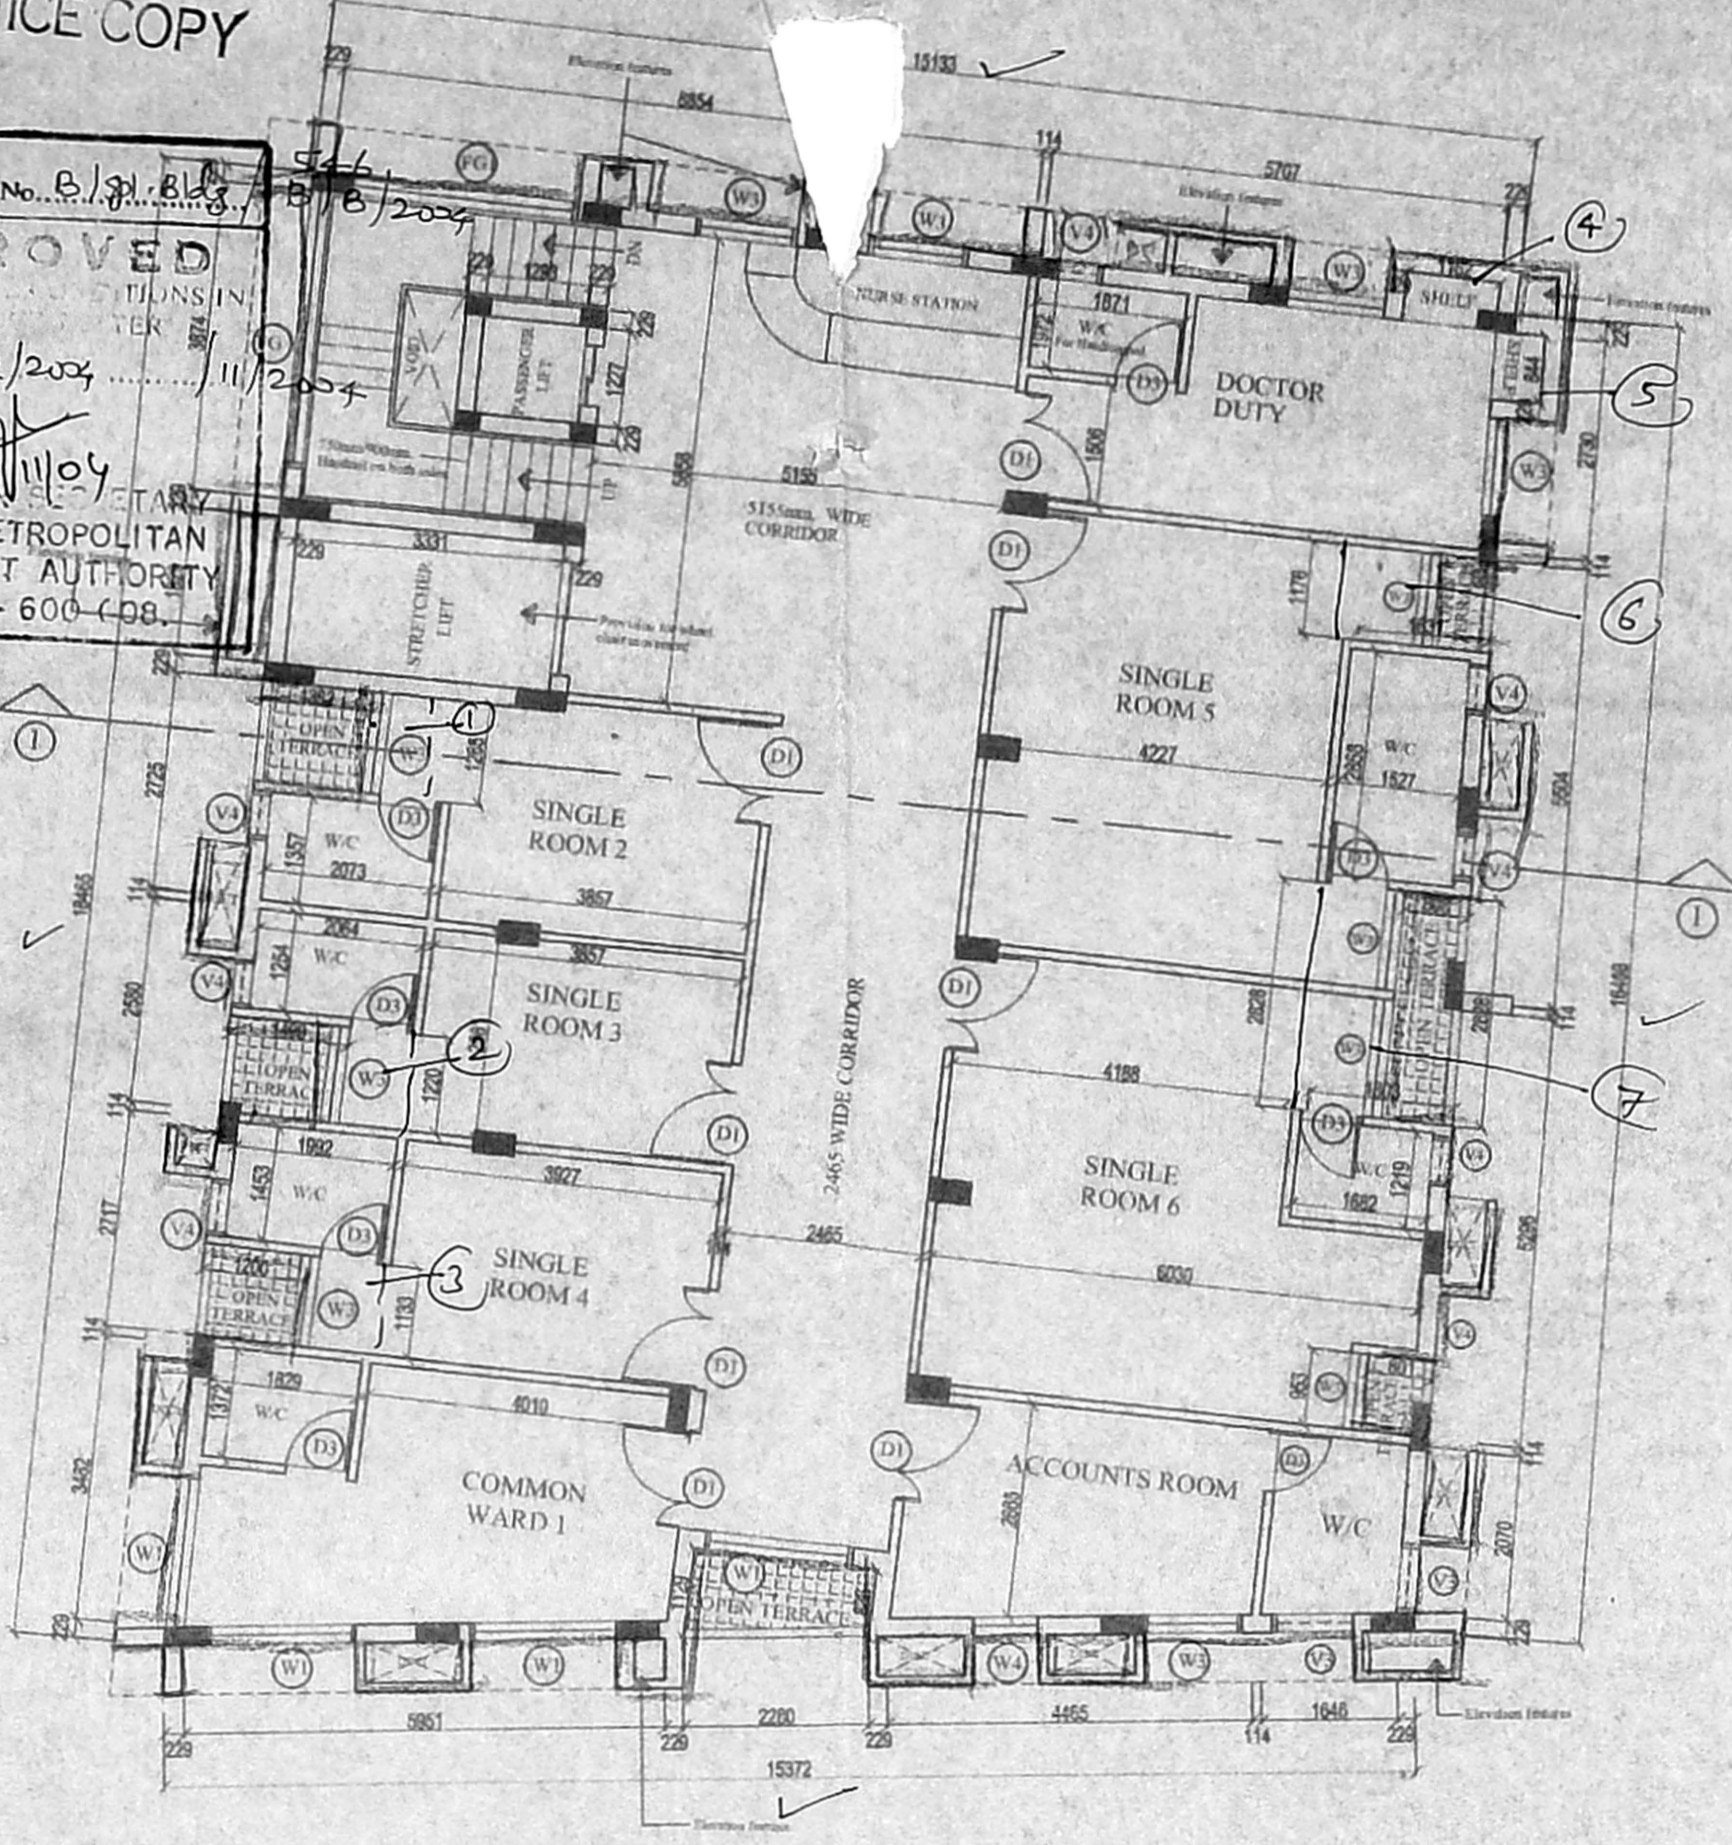


SECOND FLOOR PLAN

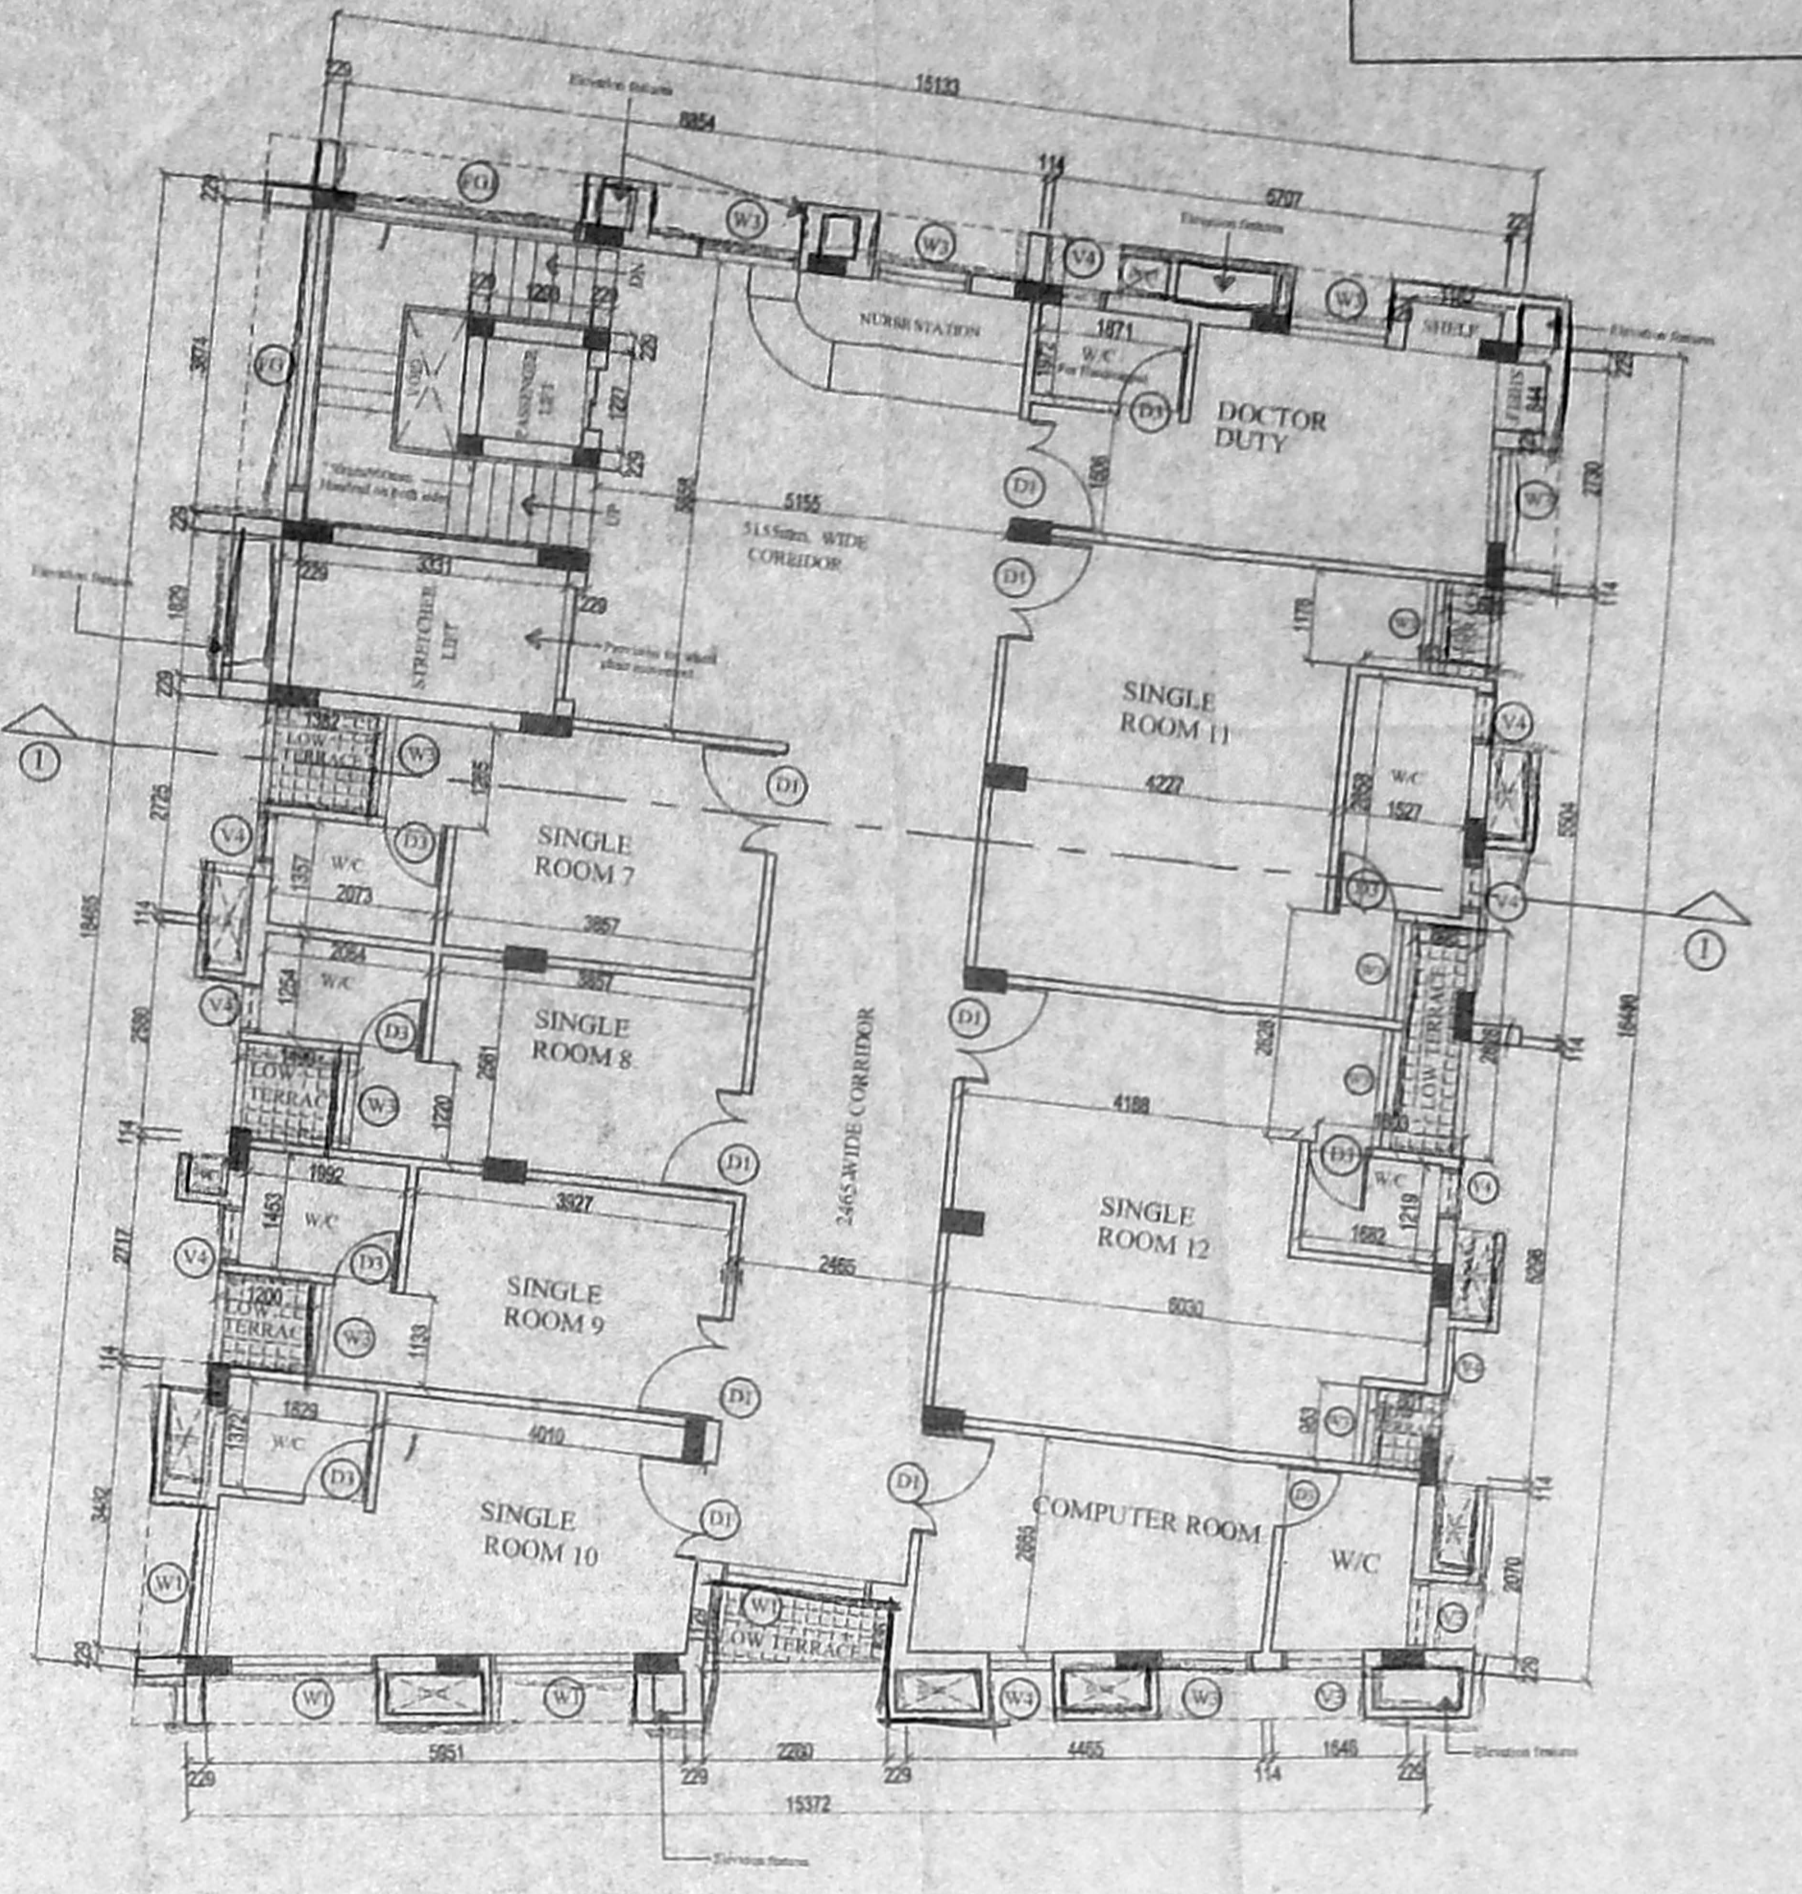


THIRD FLOOR PLAN

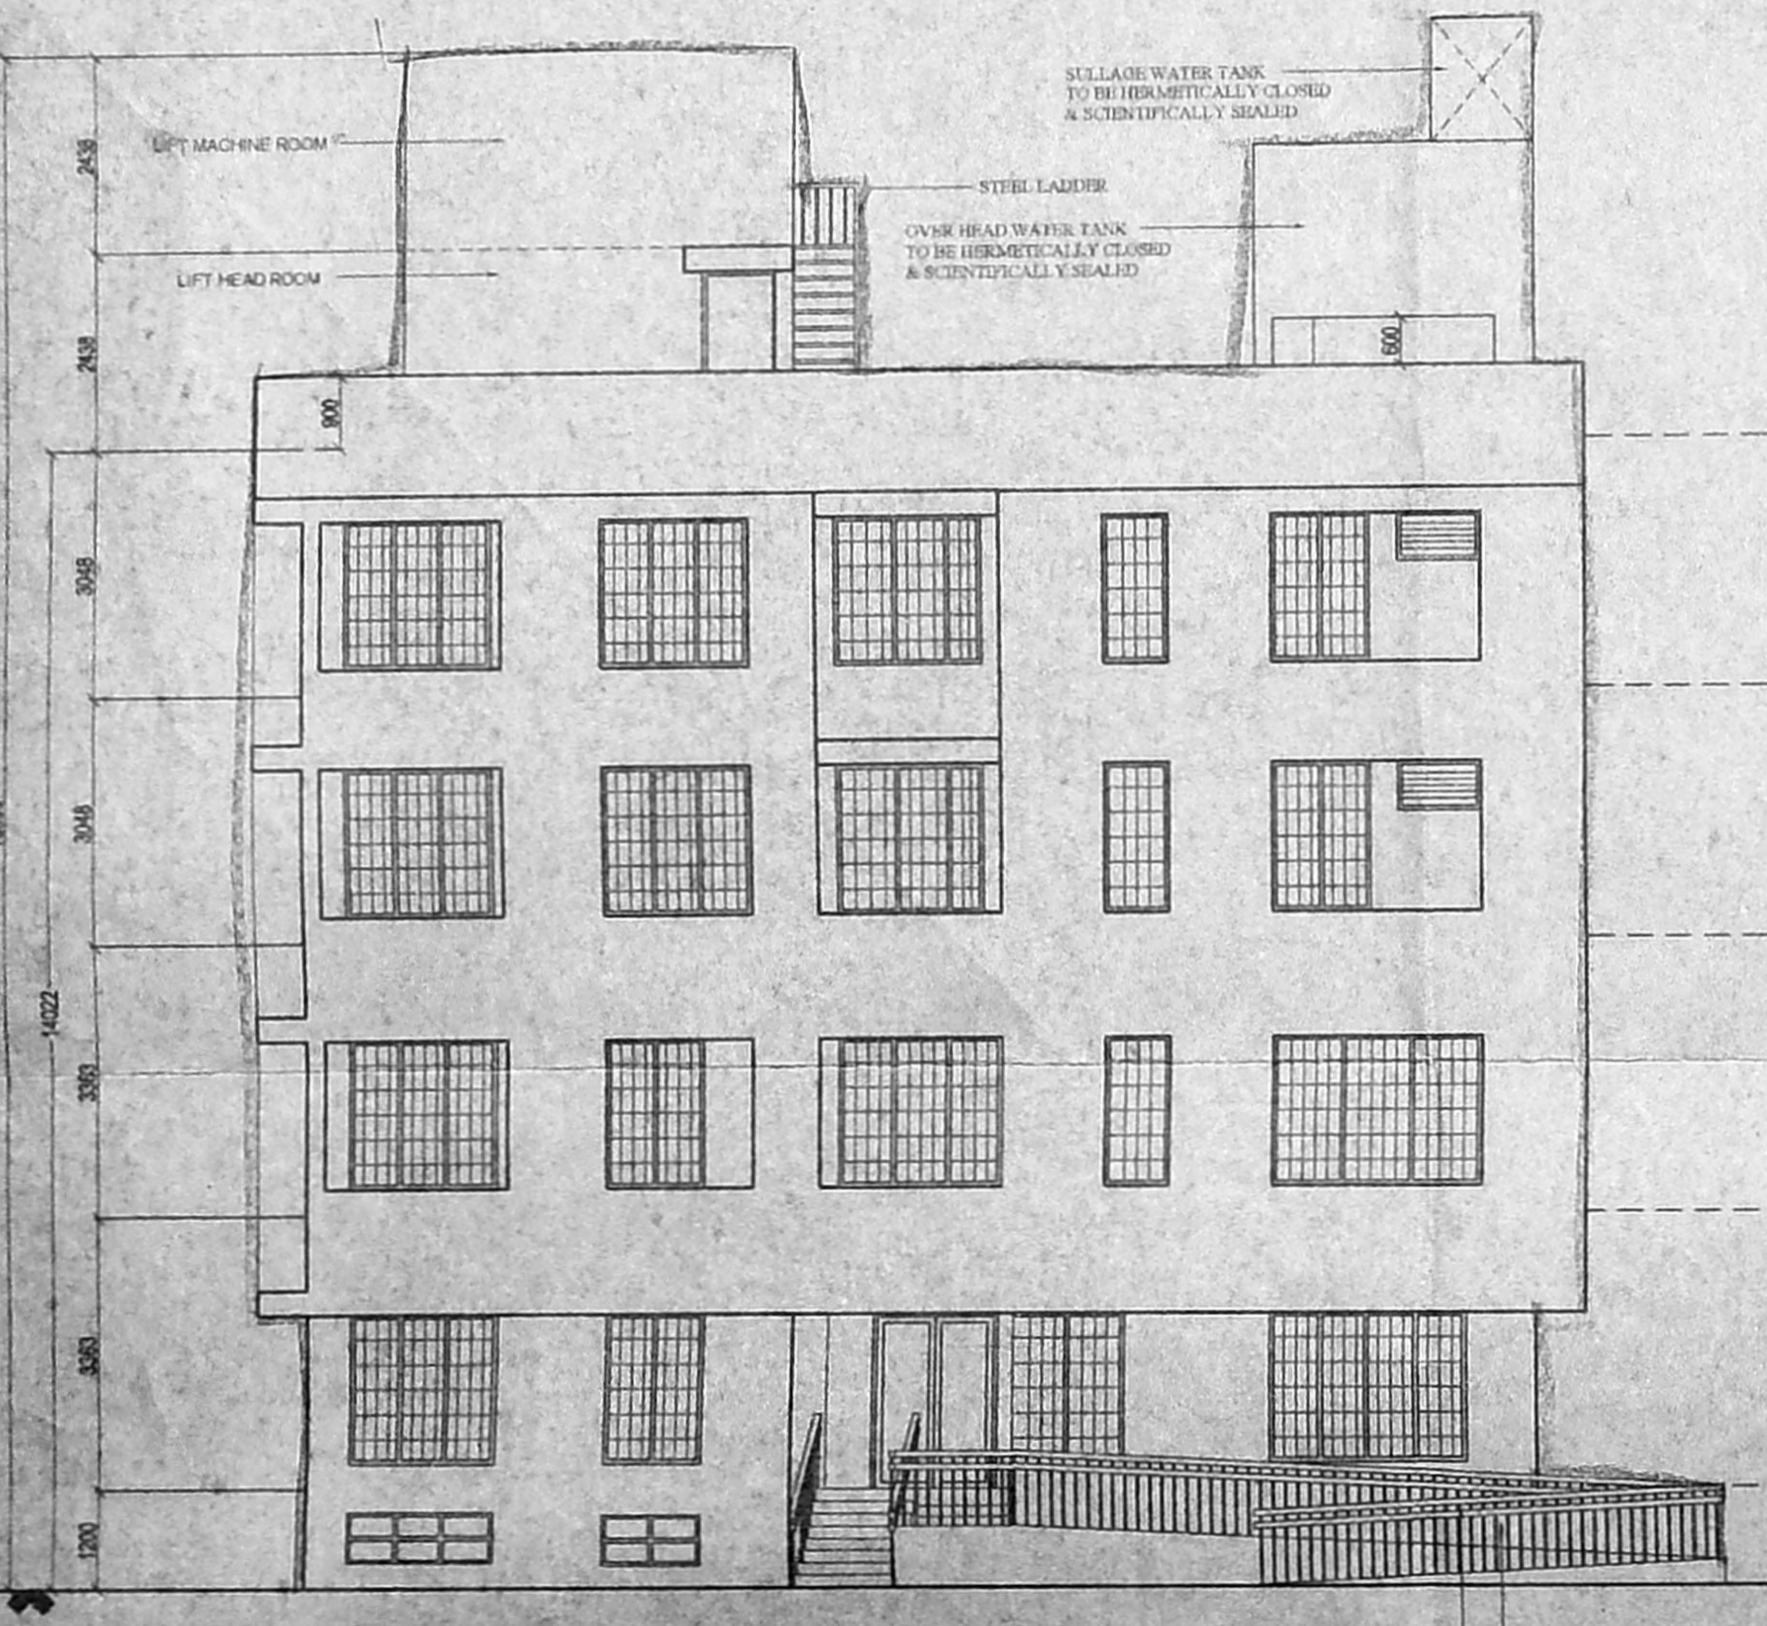

FRONT ELEVATION

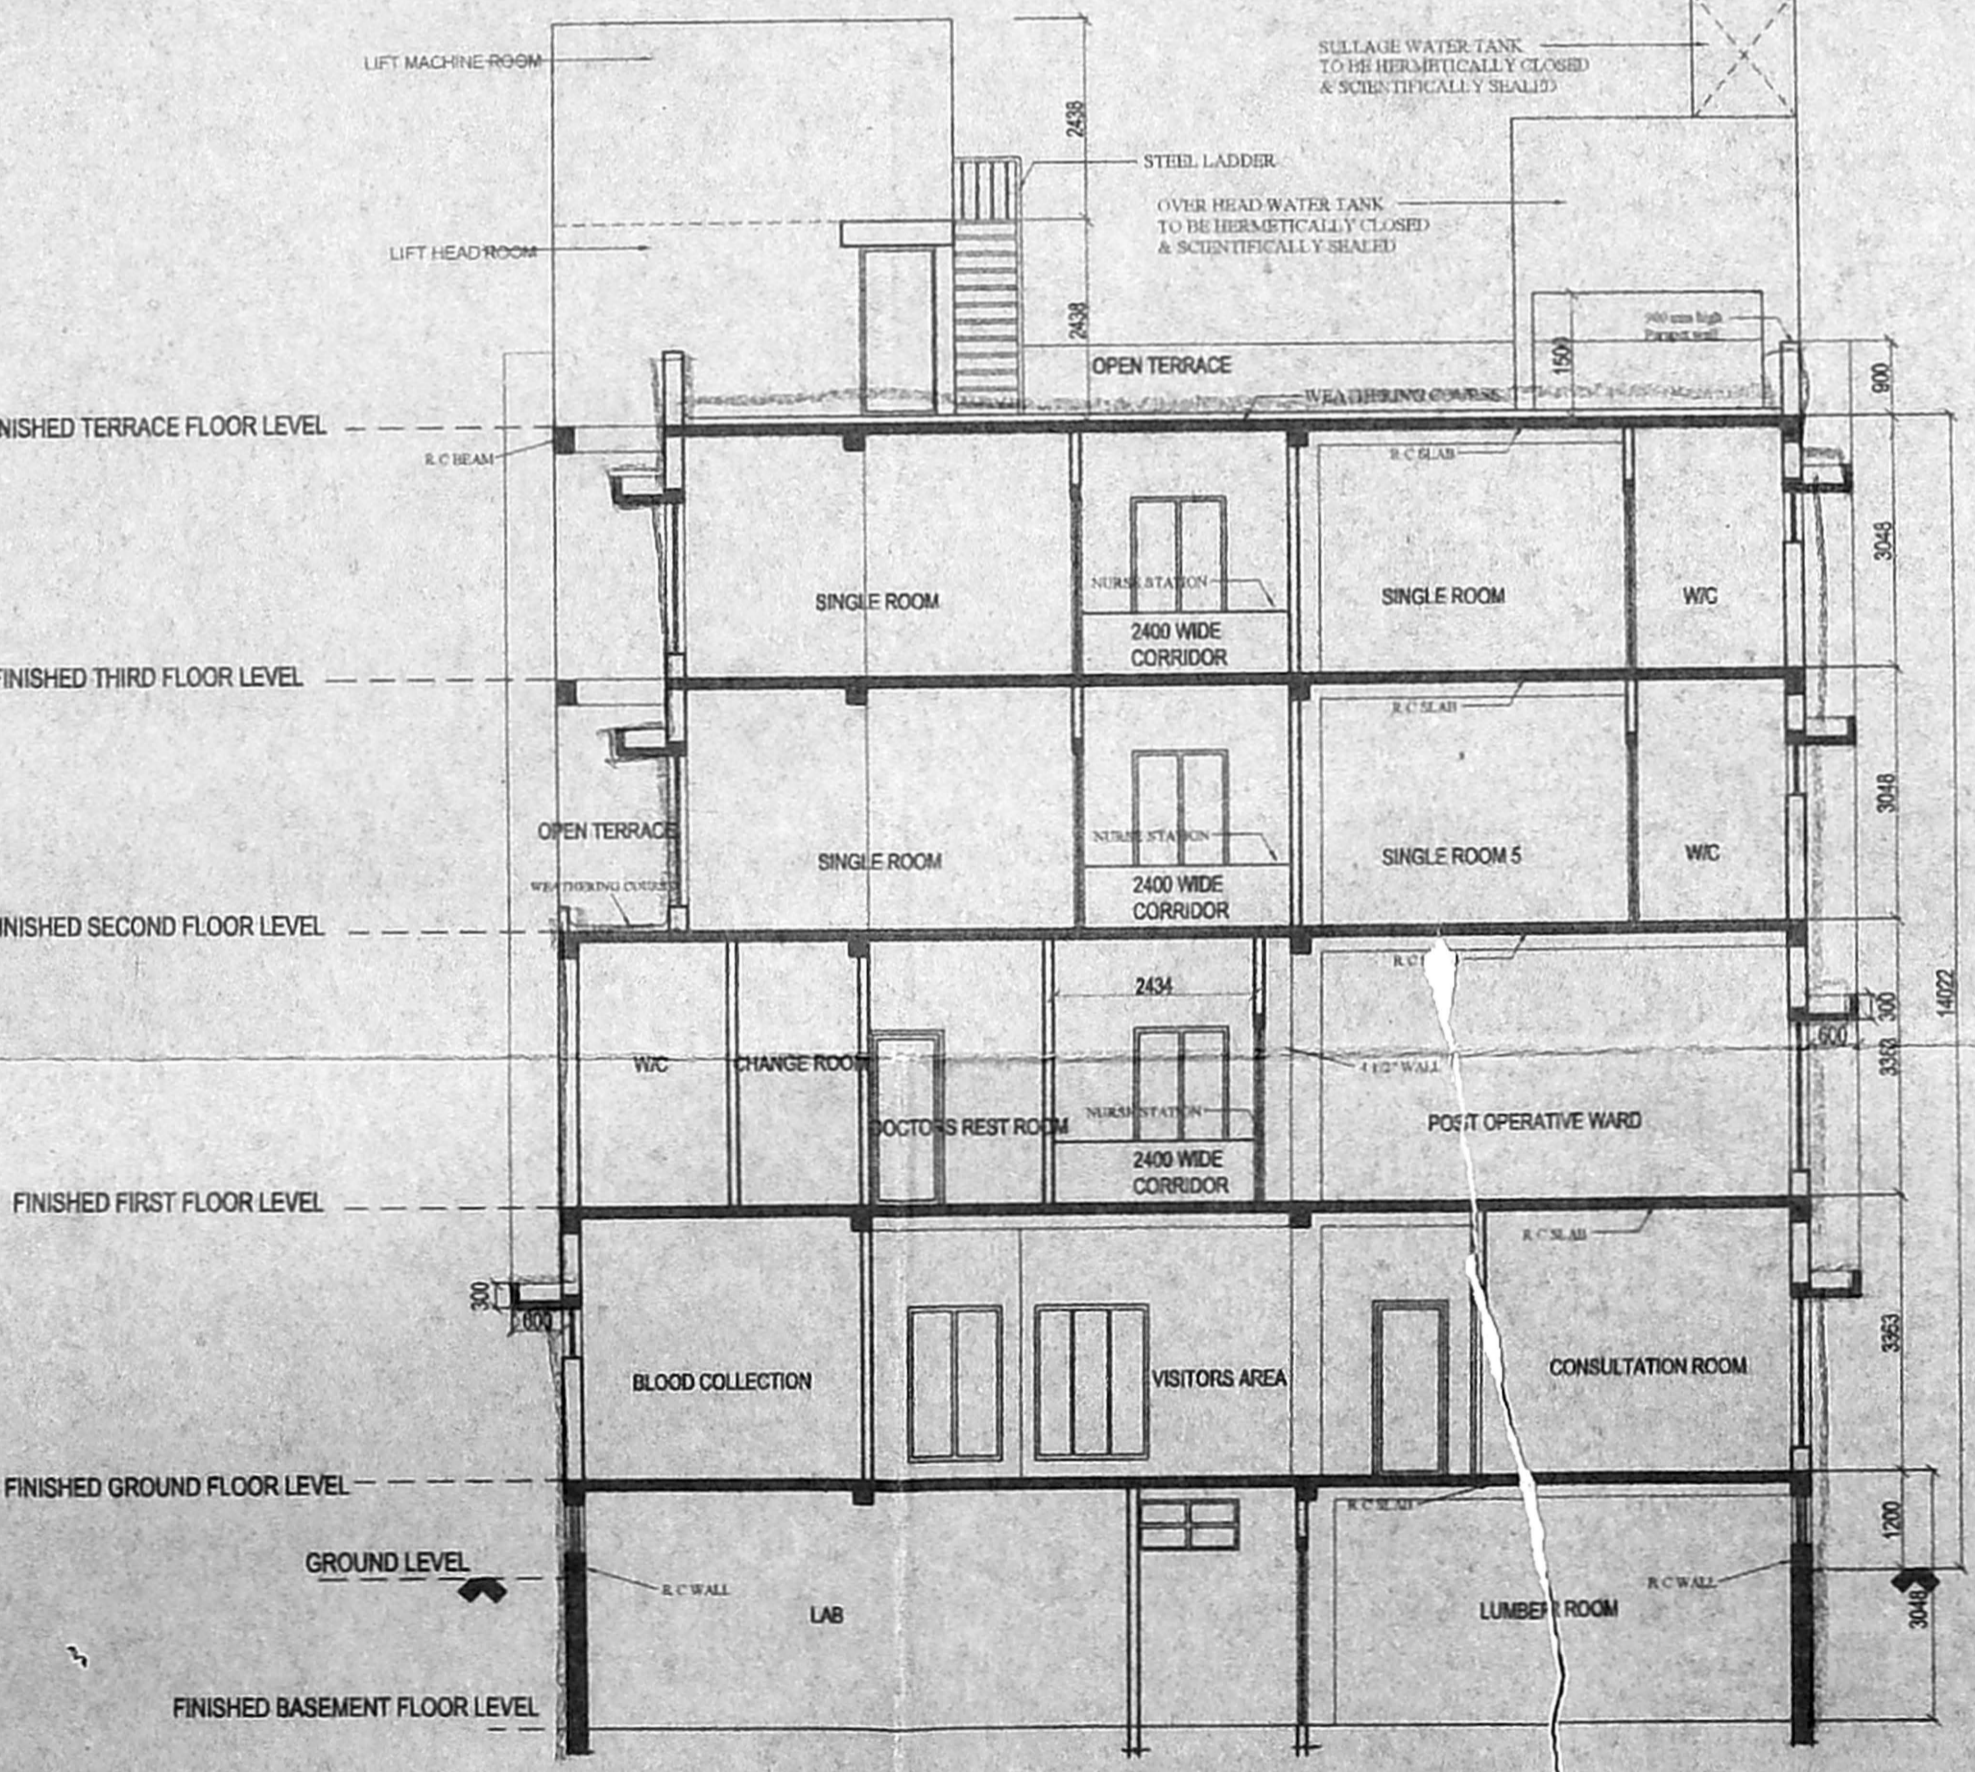

SECTION - '1-1'

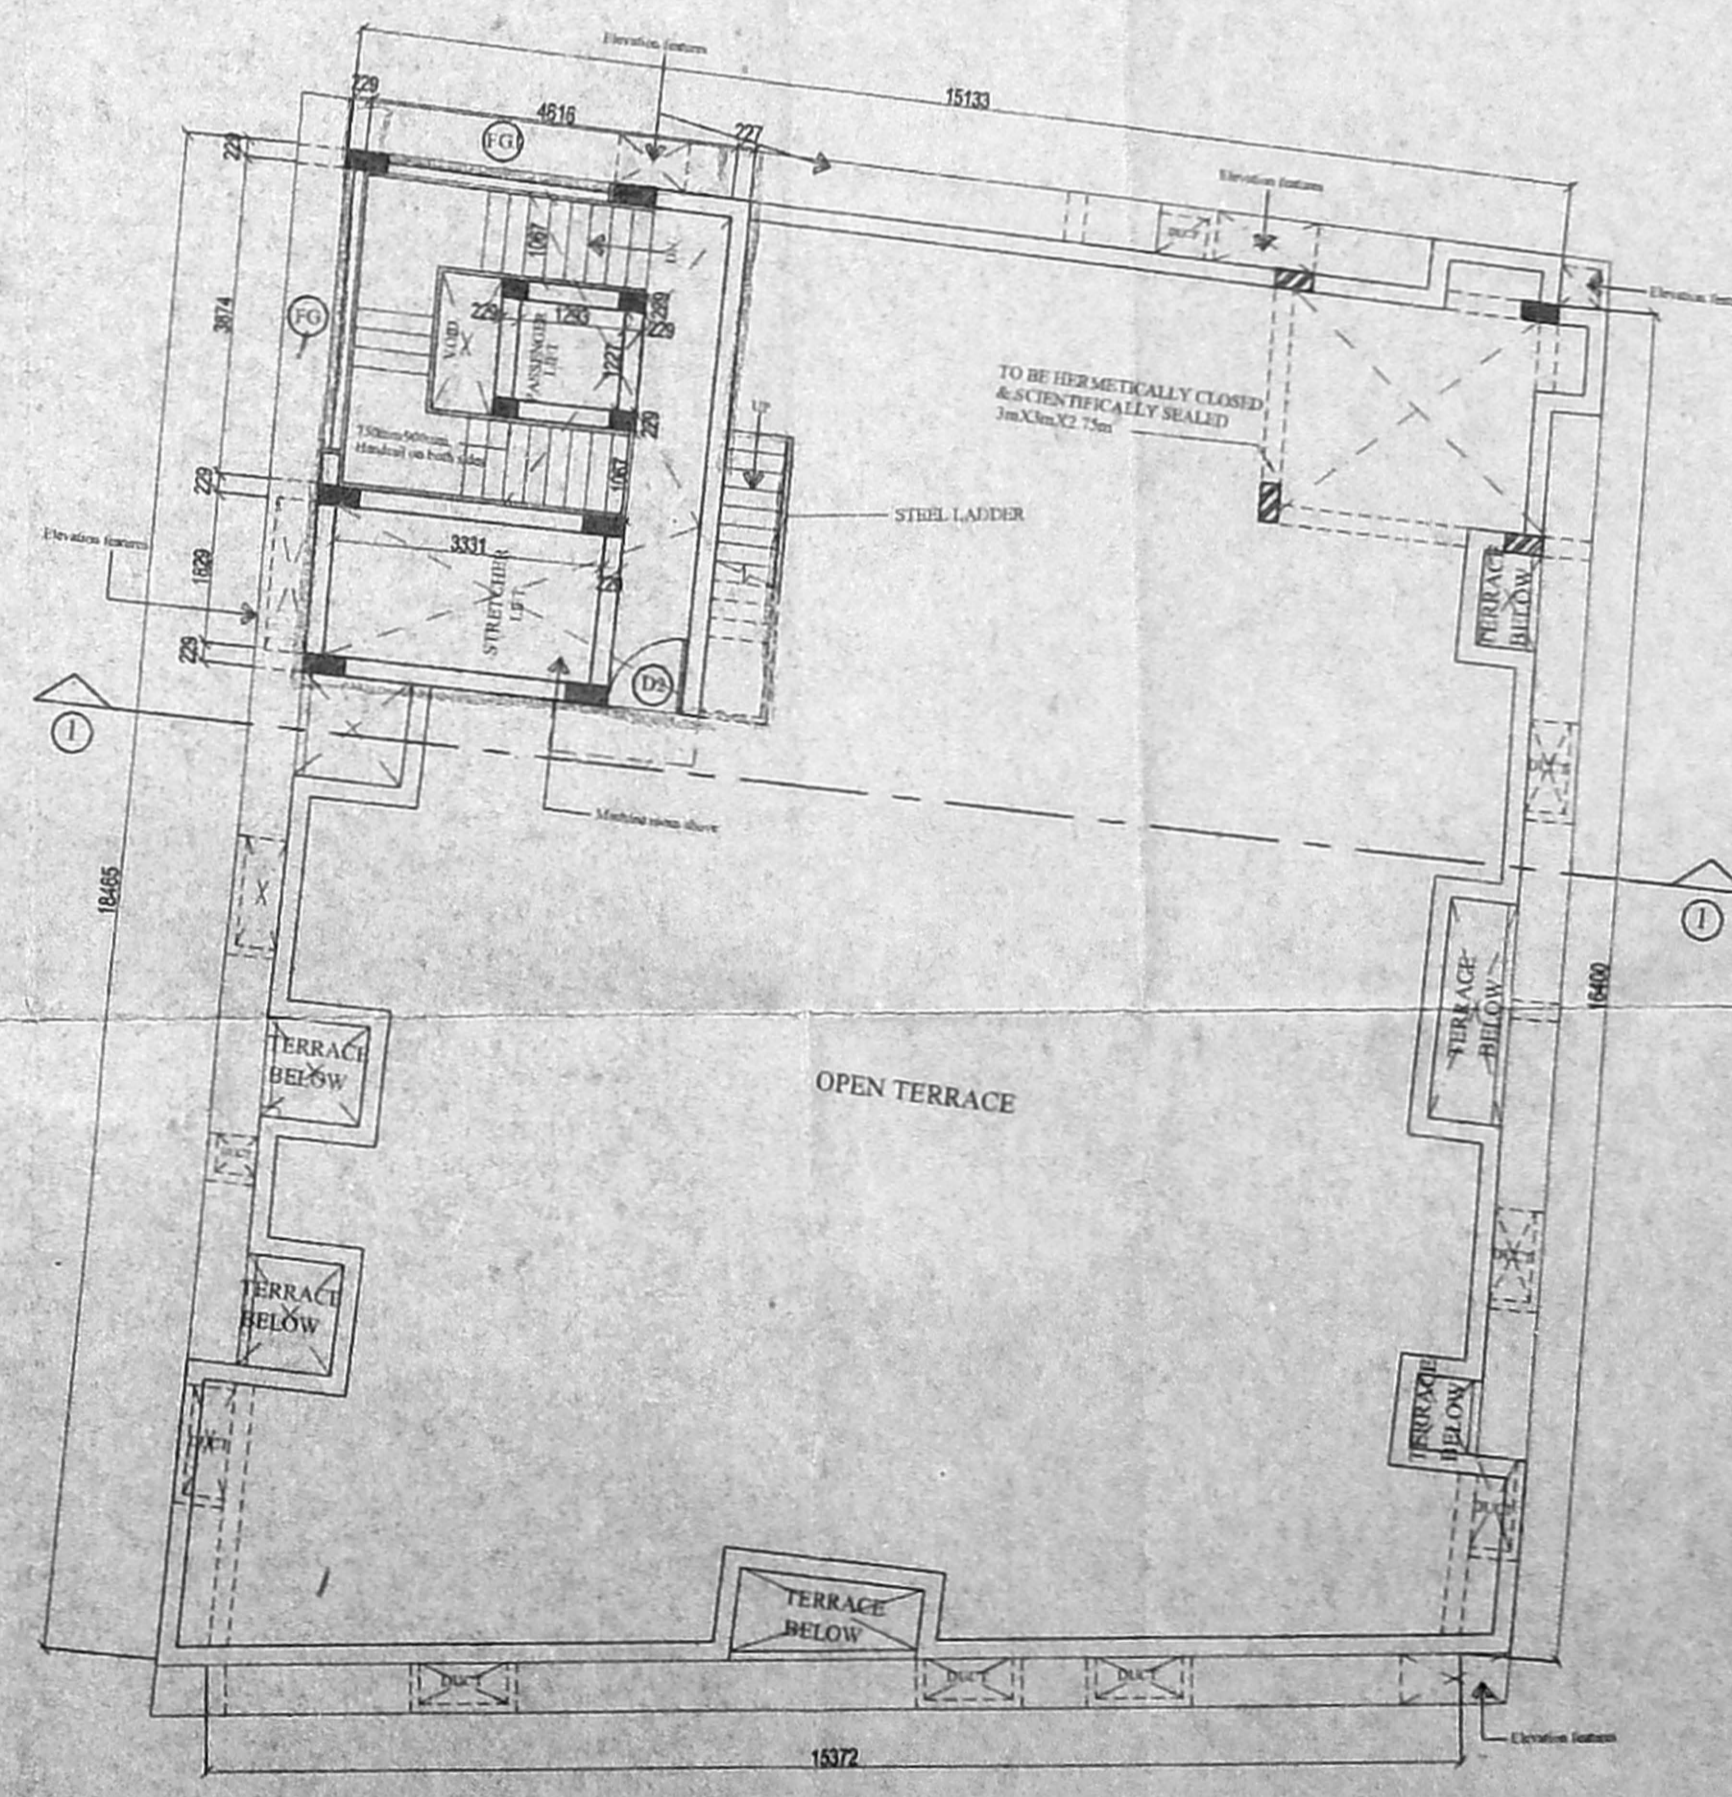

TERRACE FLOOR PLAN

LEGEND

PROPOSED	[Symbol]
BOUNDARY	[Symbol]
ROAD	[Symbol]
SEWER LINE	[Symbol]

SCALE 1" = 8'-0" (1:100)	
DATE	
SHEET = 2 / 2	

ALL DIMENSIONS ARE IN MM ONLY

SIGNATURE OF THE OWNER/GPA
 For MADRAS ENT RESEARCH FOUND. (P) L
[Signature]
 DIRECTOR

[Signature]
[Signature]

SIGNATURE OF THE LISCENSED SURVEYOR
 E. K. SELVAM
 B.E. (Civil) AMIE, C. Eng. (I), A.V.,
 C. RTED, ENR, SEE & APPROVED VALUER,
 C. ASS. M. T. R. SURVEYOR,
 I. N. S. S. SURVEYOR 2005,
 I. O. P. S. SURVEYOR, CIVIL BLOCK,
 347, SALEM ROAD, E. A. S. E. - 166, 1037,
 (A. T. R. SURVEYOR SCHOOL)
 I. PHONE : 25562050
 CELL N. 9841282050