


B/SPL. B.L.D.A./3/2005
 Planning Permit No. **APPROVED**
 SUBJECT TO THE CONDITIONS IN THIS OFFICE LETTER
 No. 29111/2004 Dt. 01.11.2005
 FOR MEMBER SECRETARY
 CHENNAI METROPOLITAN
 DEVELOPMENT AUTHORITY
 CHENNAI - 600 008.


OFFICE COPY

NORTH


CMDA B/L No. 1
 C. No. B2/2911/04

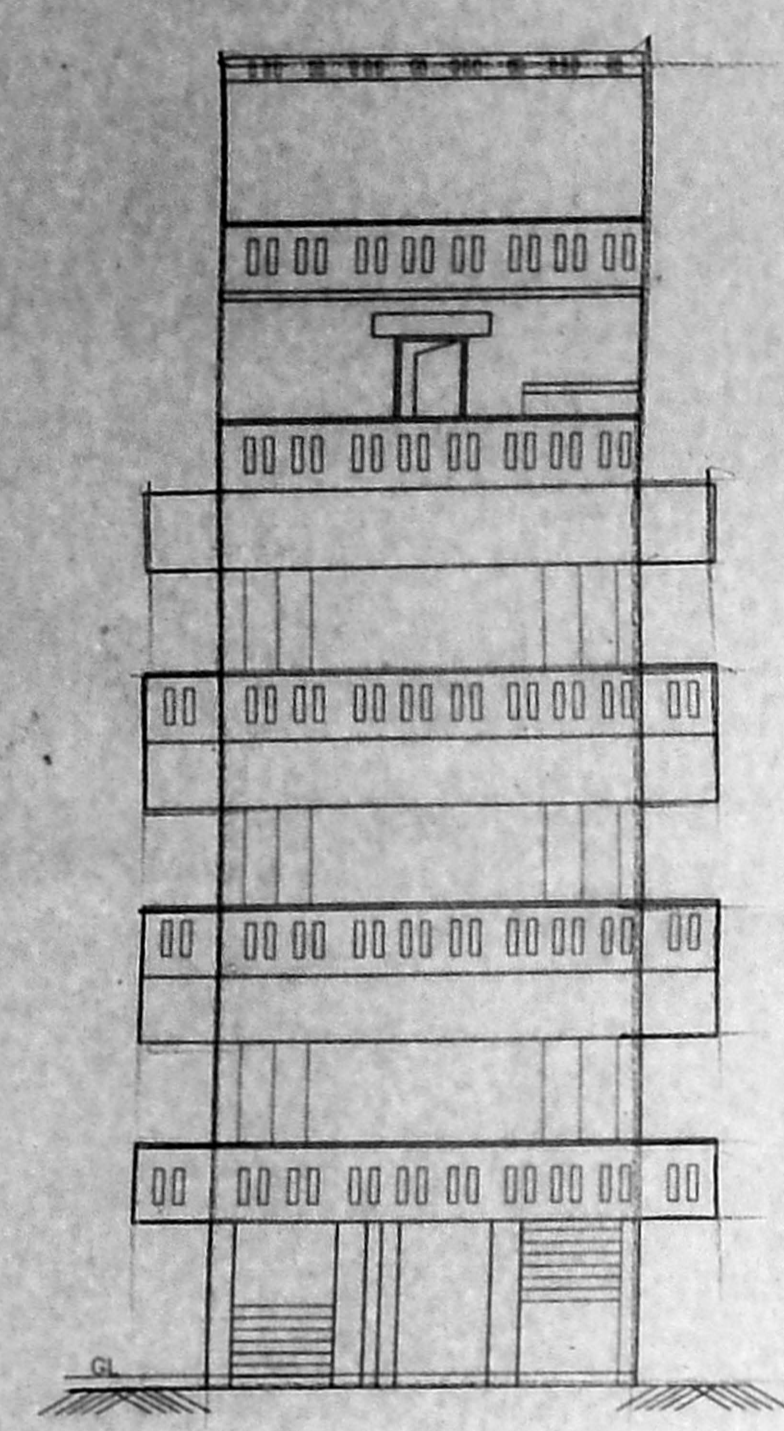


ELEVATION

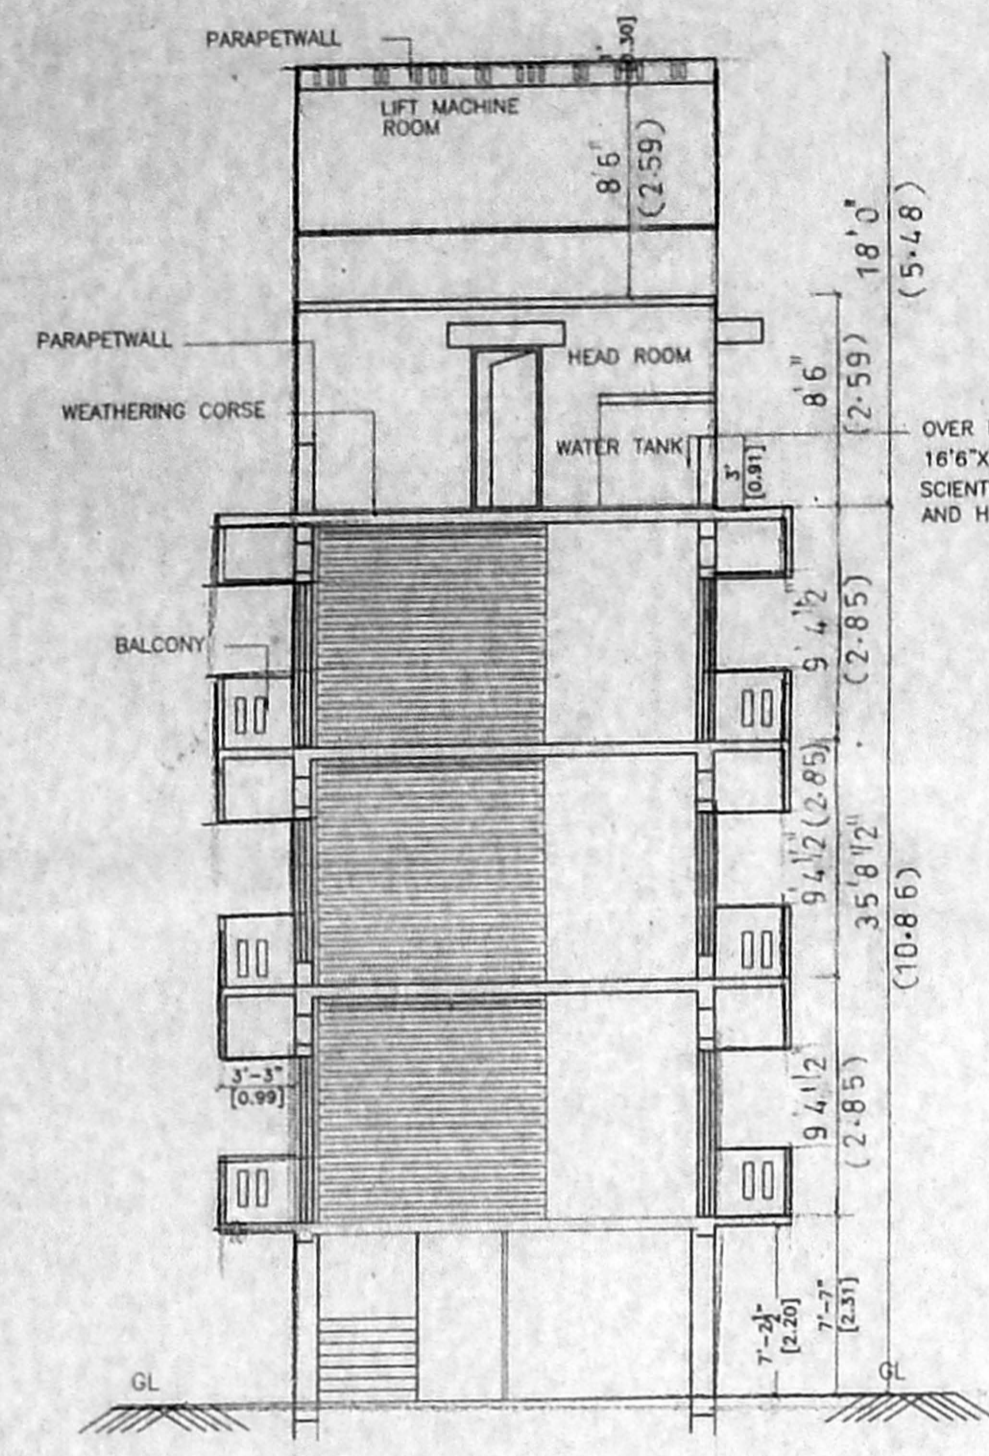


SECTION A-A

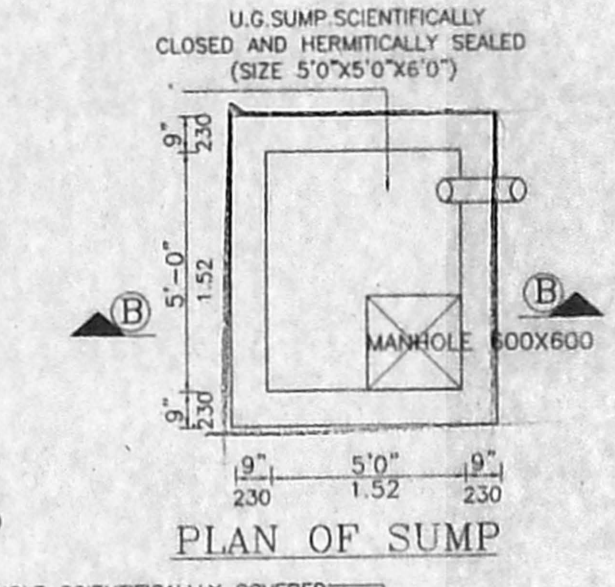


PLAN OF SUMP

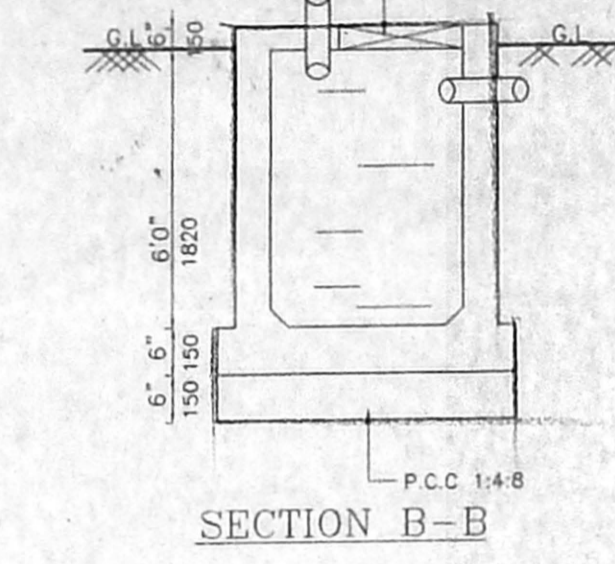


SECTION B-B

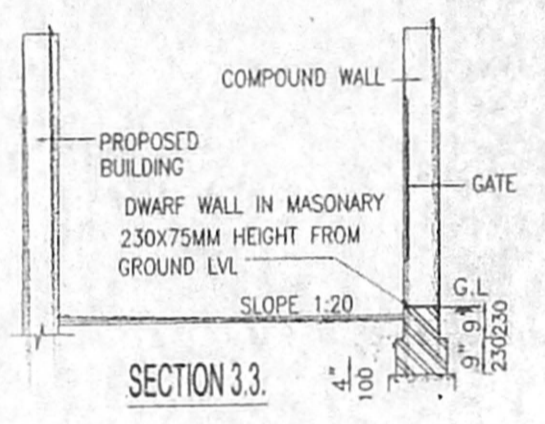


SECTION 3.3

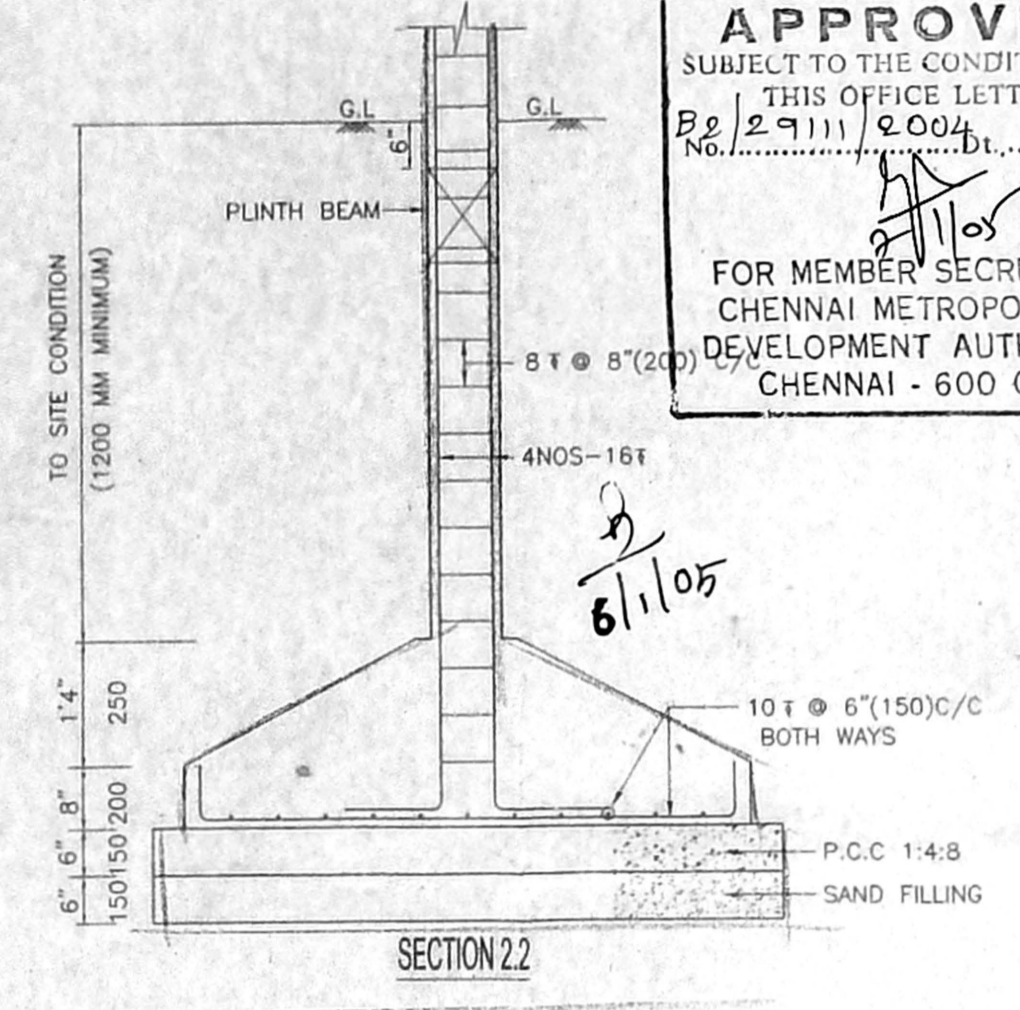


SECTION 22

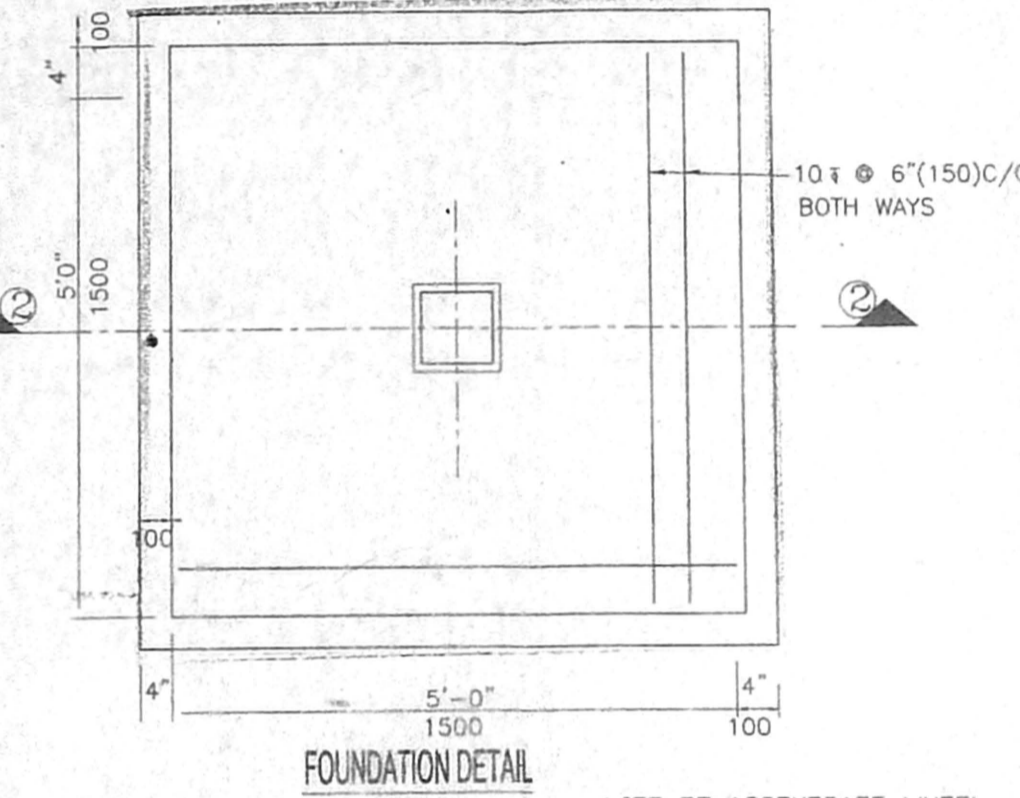


FOUNDATION DETAIL

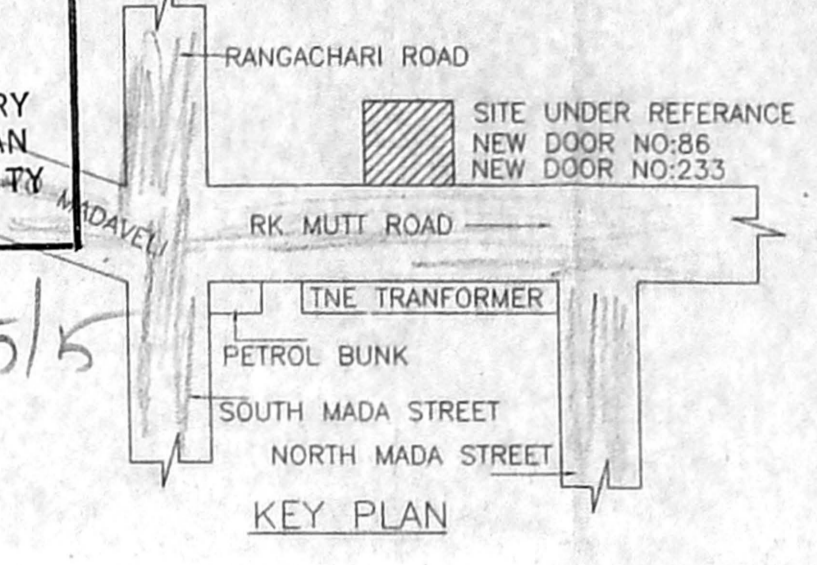

KEY PLAN

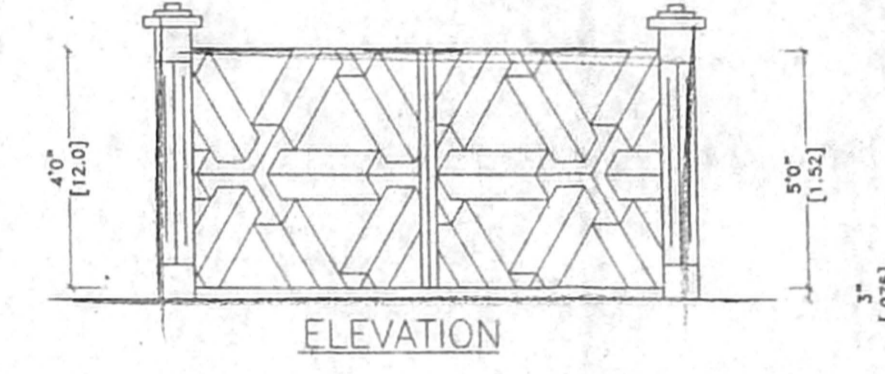

ELEVATION

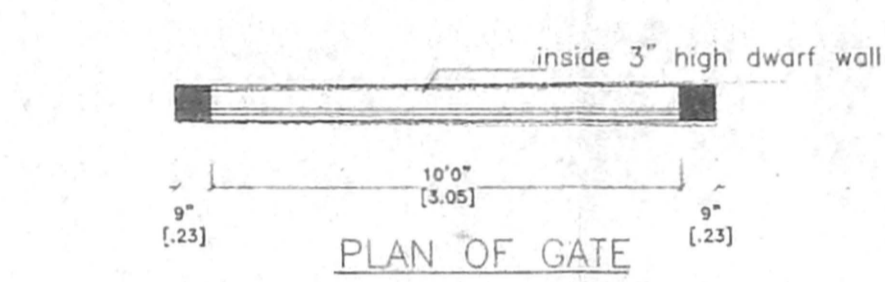

PLAN OF GATE

SCHEDULE OF JOINERY

MD	MAIN DOOR	4'6" X 7'0"	D.P.
D	DOOR	3'0" X 7'0"	
D1	DOOR	2'6" X 7'0"	
W	WINDOW	10'0" X 4'6"	
W1	WINDOW	3'0" X 4'6"	
W1	WINDOW	17'6" X 3'0"	
V	VENTILATOR	2'0" X 2'0"	
O	OPENING	3'3" X 7'0"	

SPECIFICATION

FOUNDATION : BASED ON COLUMN TO A DEPTH OF 6'0" BELOW GROUND LEVEL OVER A BED OF SAND FILLING 6" THICK.

MASONRY : STOCK BRICK WORK FOR SUPER STRUCTURE & BASEMENT IN CM 1:5.

FLOORING : IN CM 1:4 OVER 4" THICK BRICK JELLY LIME CONC. 12:4 MIX.

PLASTERING : IN CM 1:4, 1/2" THICK.

ALL R.C.C. WORKS ARE TO BE IN CM 1:2:4.

COLOUR INDEX

PLOT BOUNDARY

PROPOSED BUILDING

ROADS/STREETS

AREA STATEMENT

PLOT AREA	3780	SQ.FT	351.1	M ²
STILT FLOOR	315	SQ.FT	29.26	M ²
FIRST FLOOR	1230.00	SQ.FT	114.27	M ²
SECOND FLOOR	1230.00	SQ.FT	114.27	M ²
THIRD FLOOR	1230.00	SQ.FT	114.27	M ²
TOTAL	4005.00	SQ.FT	372.07	M ²

COVERAGE : 32.5%
 F.S.I : 1.05


PLAN SHOWING THE PROPOSED COMMERCIAL BUILDING AT OLD DOOR NO:233 NEW DOOR No.: 86, R.S. No: 3361 BLOCK No.: 67, RAMA KRISHNA MUTT ROAD, MYLAPORE - TRIPPLICANE TALUK, MYLAPORE VILLAGE, CHENNAI - 600 004. DIVISION No. :147 ZONE NO.10

SCALE : 1" = 8'0" (OR) 1:100


SIGNATURE OF OWNER

SIGNATURE OF LICENSED SURVEYOR


S. ATHIYAN, B.E.
 Class I, Licensed Surveyor - No. 197
 Corporation of Chennai
 5, Nathamuni Street, Kasbar,
 Chennai - 17 Phone: 25131823
 Mobile: 31032440

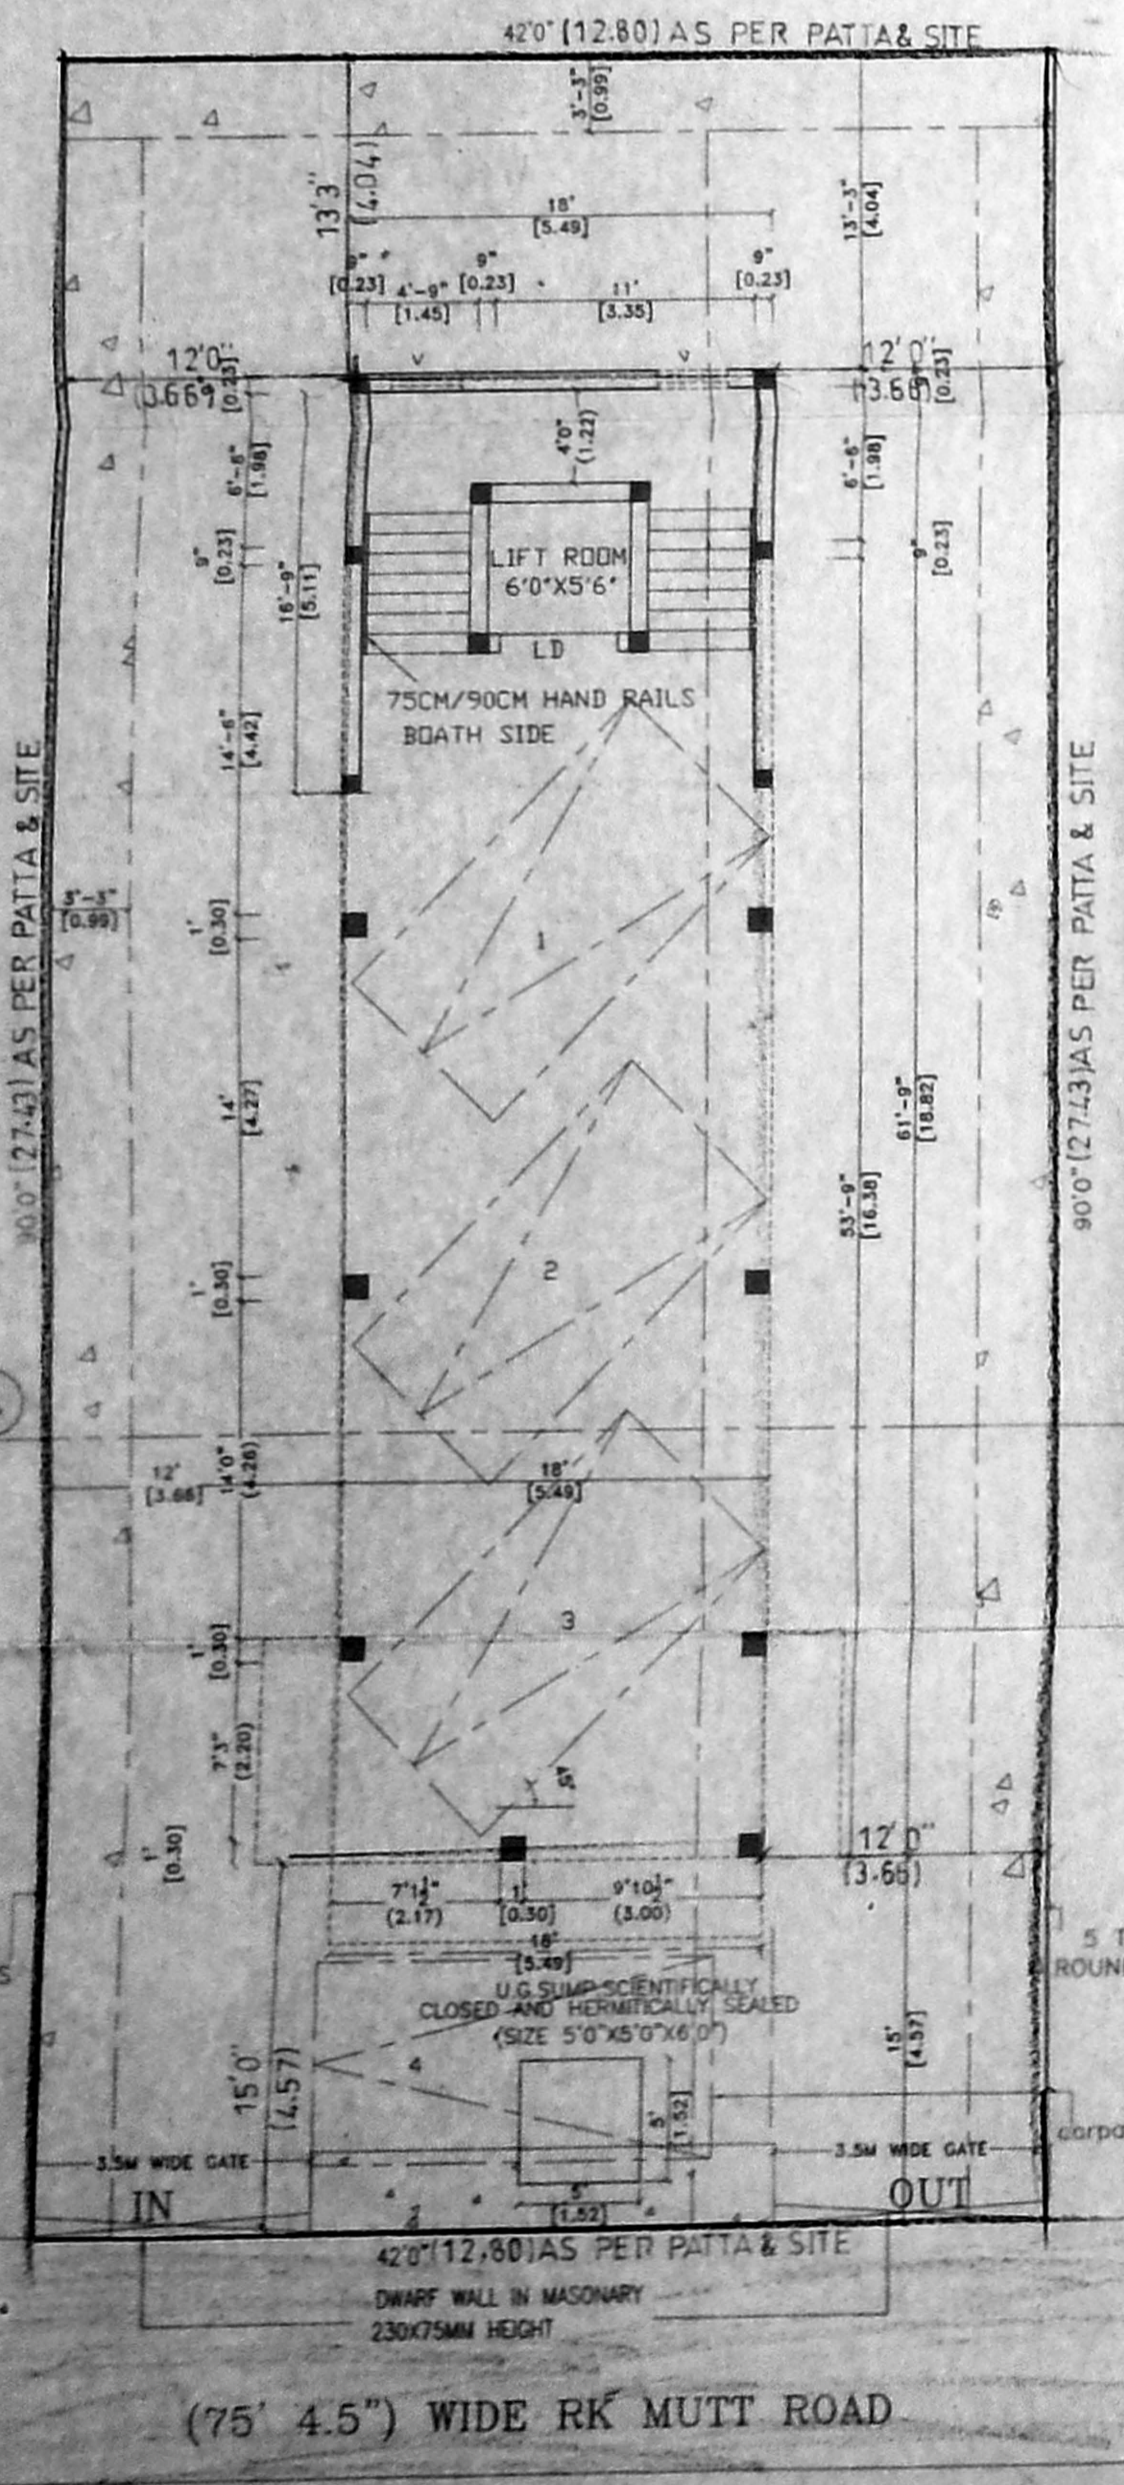


SITE CUM STILT FLOOR PLAN

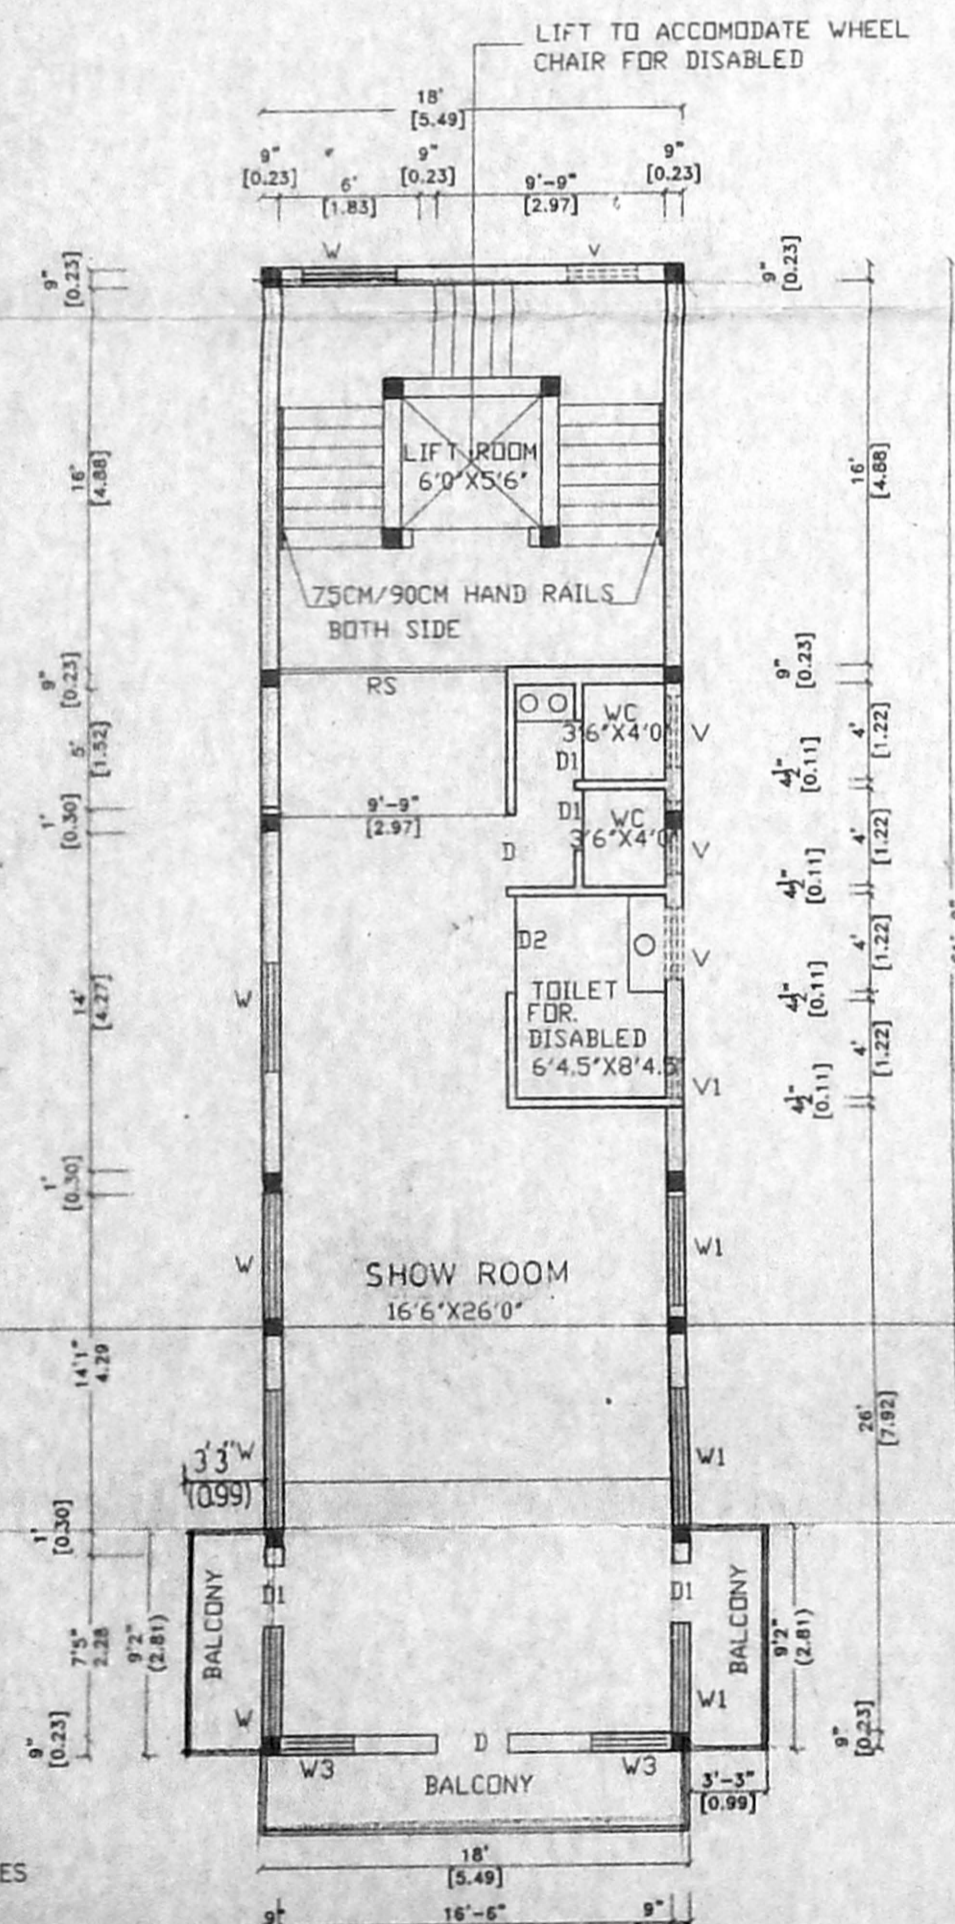


FIRST FLOOR PLAN

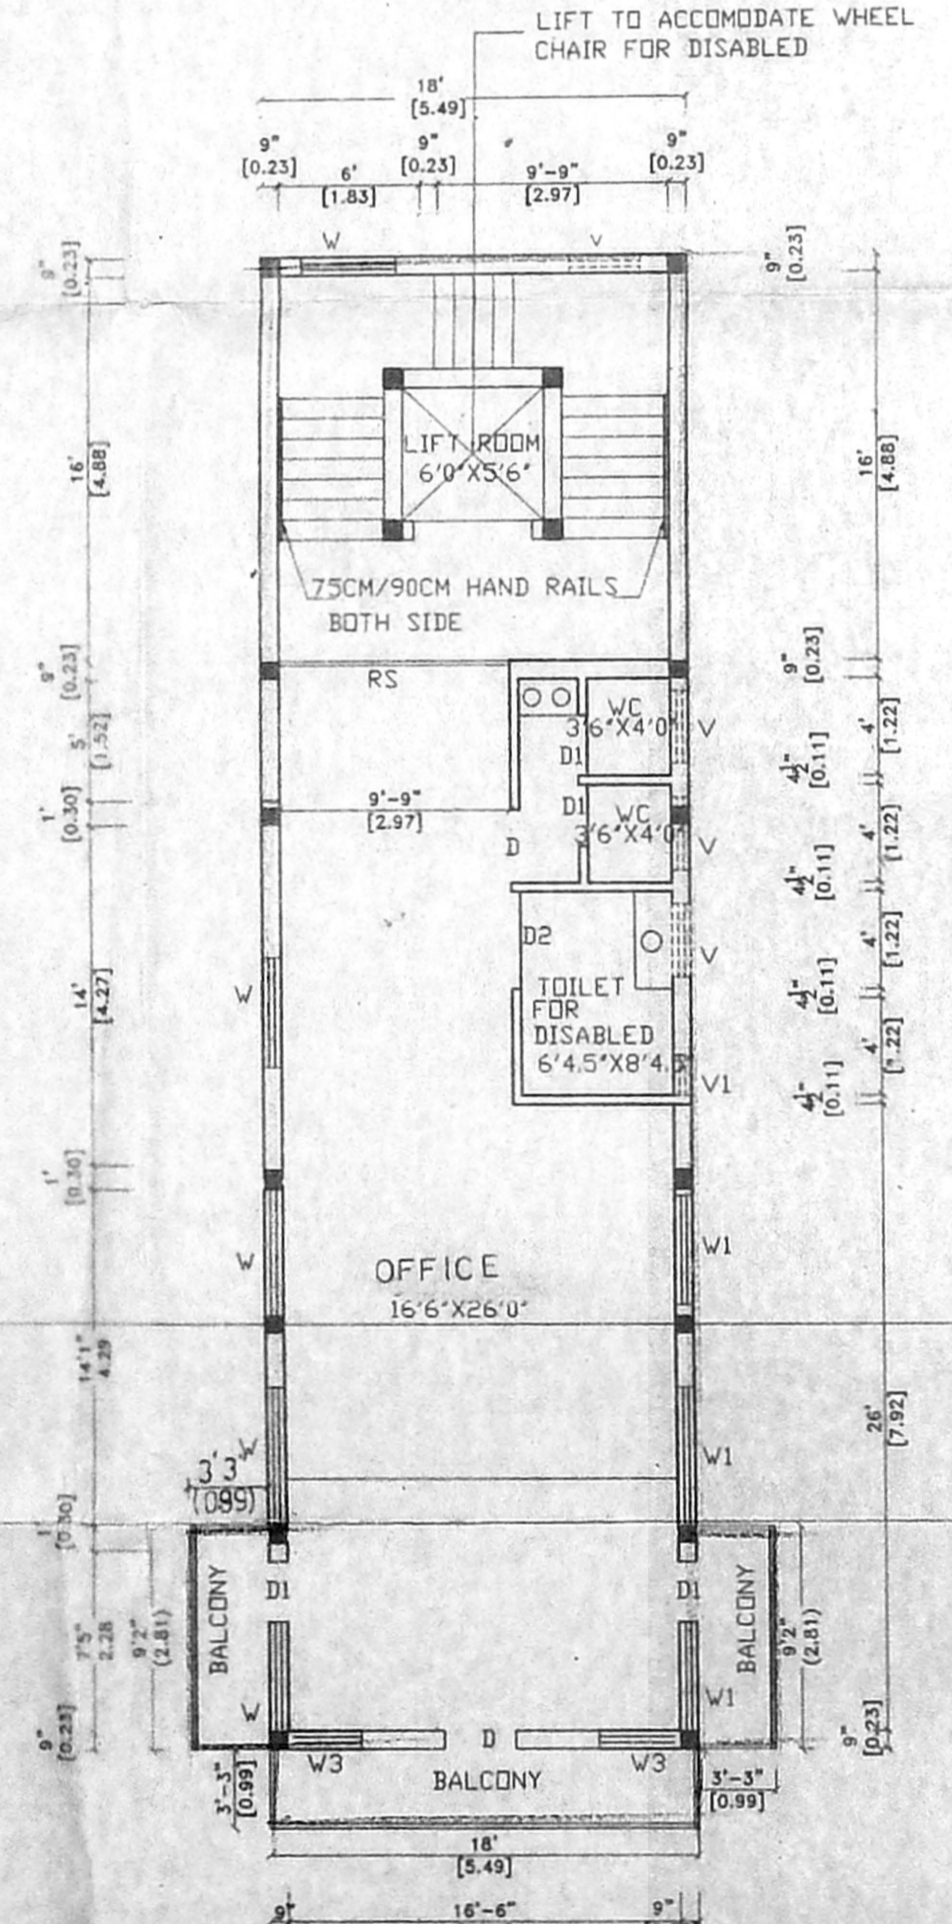

TYPICAL FLOOR PLAN (SECOND & THIRD FLOOR)

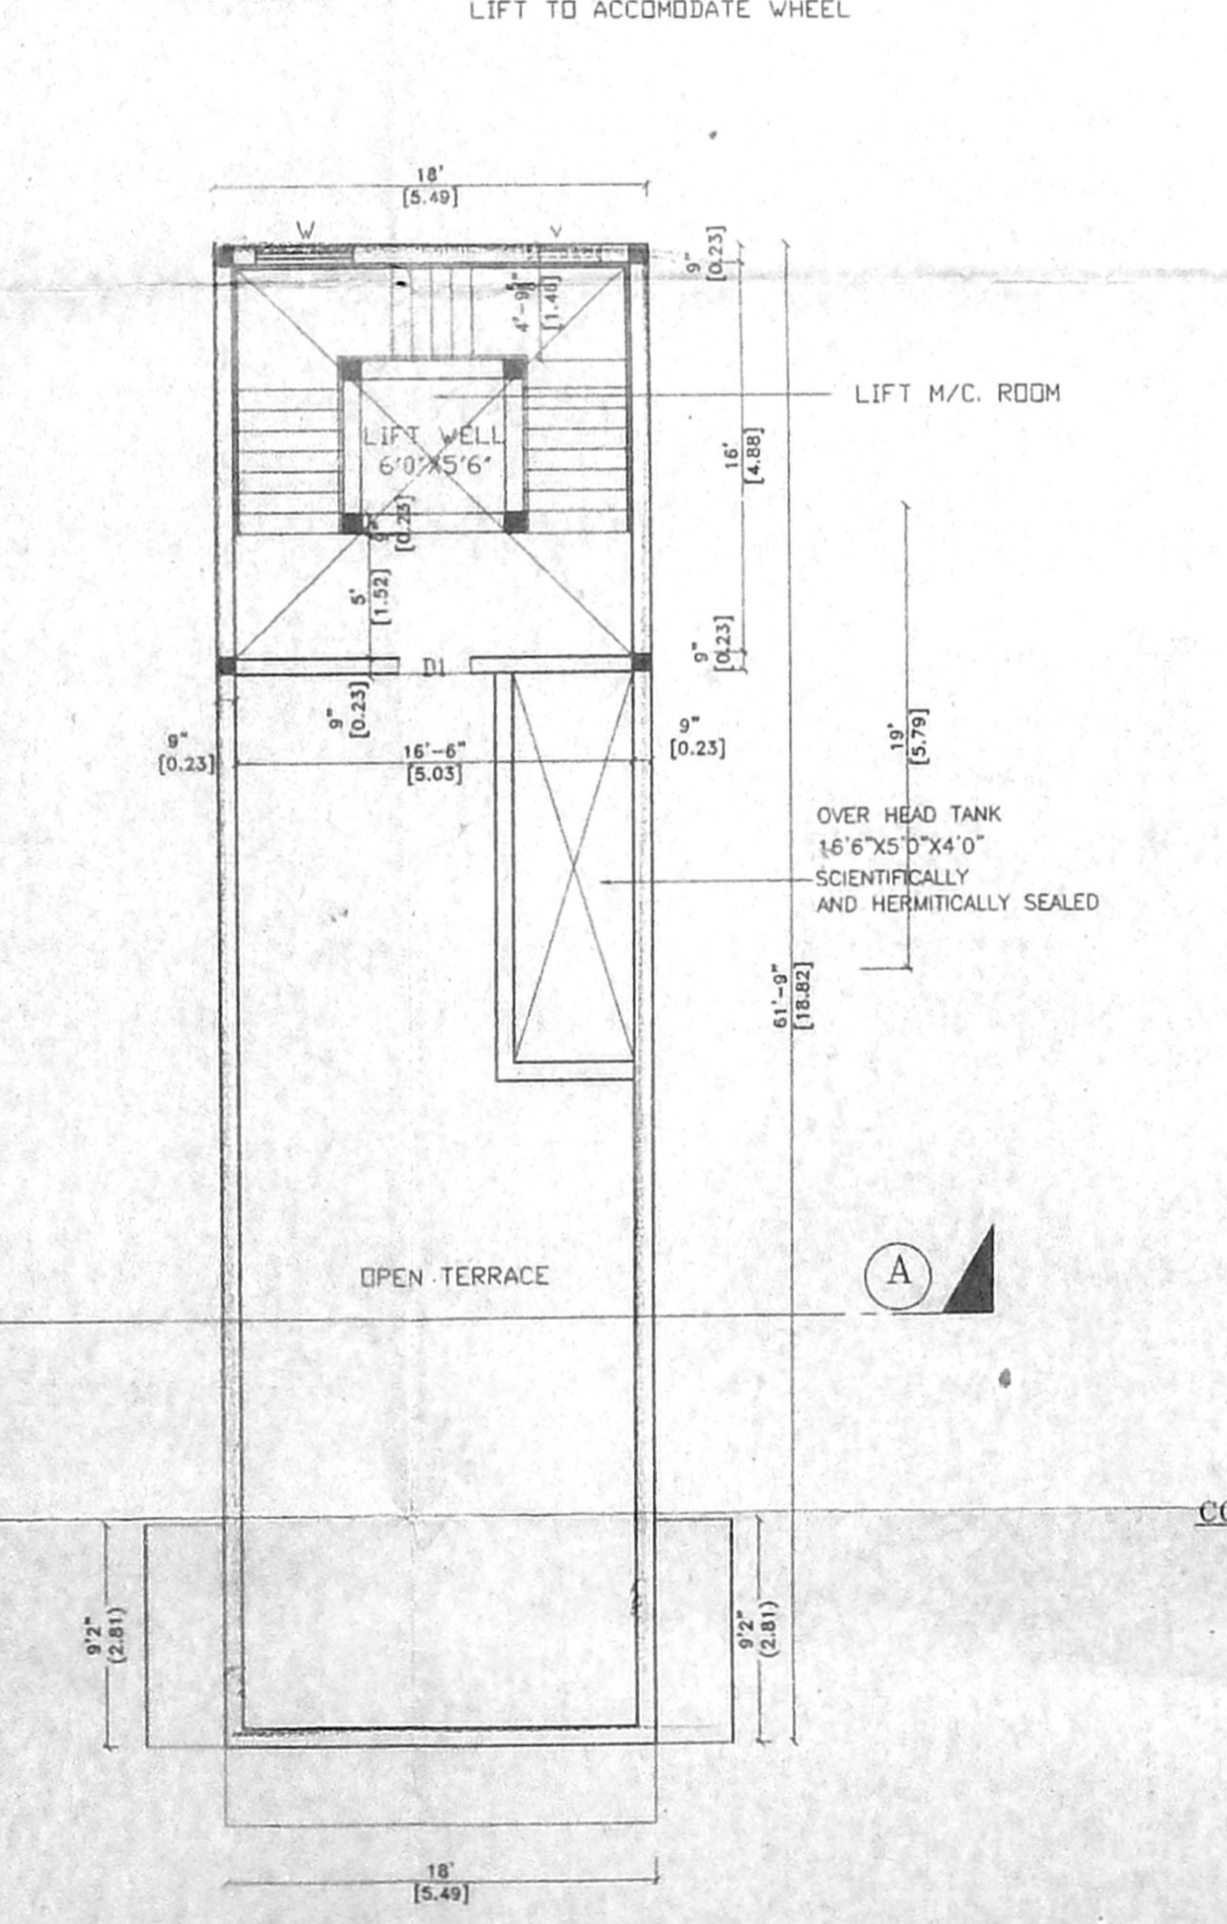

TERRACE FLOOR PLAN

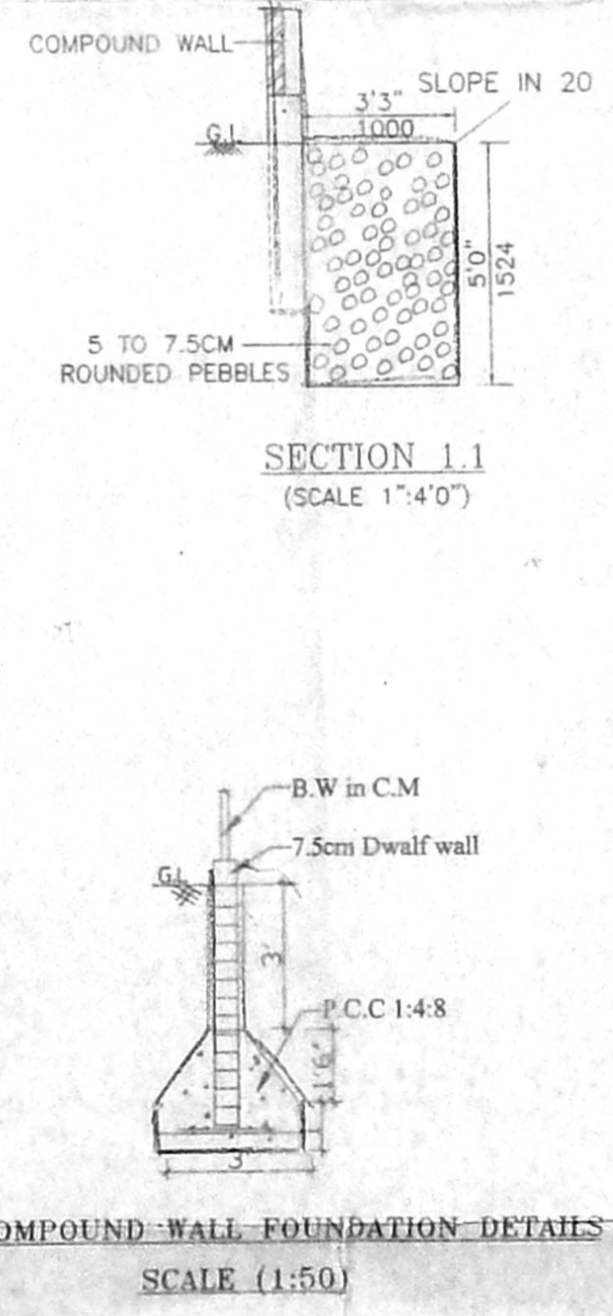

SECTION 1.1 (SCALE 1:4'0")
 COMPOUND WALL FOUNDATION DETAILS
 SCALE (1:50)