



OFFICE COPY


APPROVED
 No. B2/39855/04 -05-05
 FOR THE SECRETARY
 CHENNAI METROPOLITAN
 DEVELOPMENT AUTHORITY
 CHENNAI - 600 008.

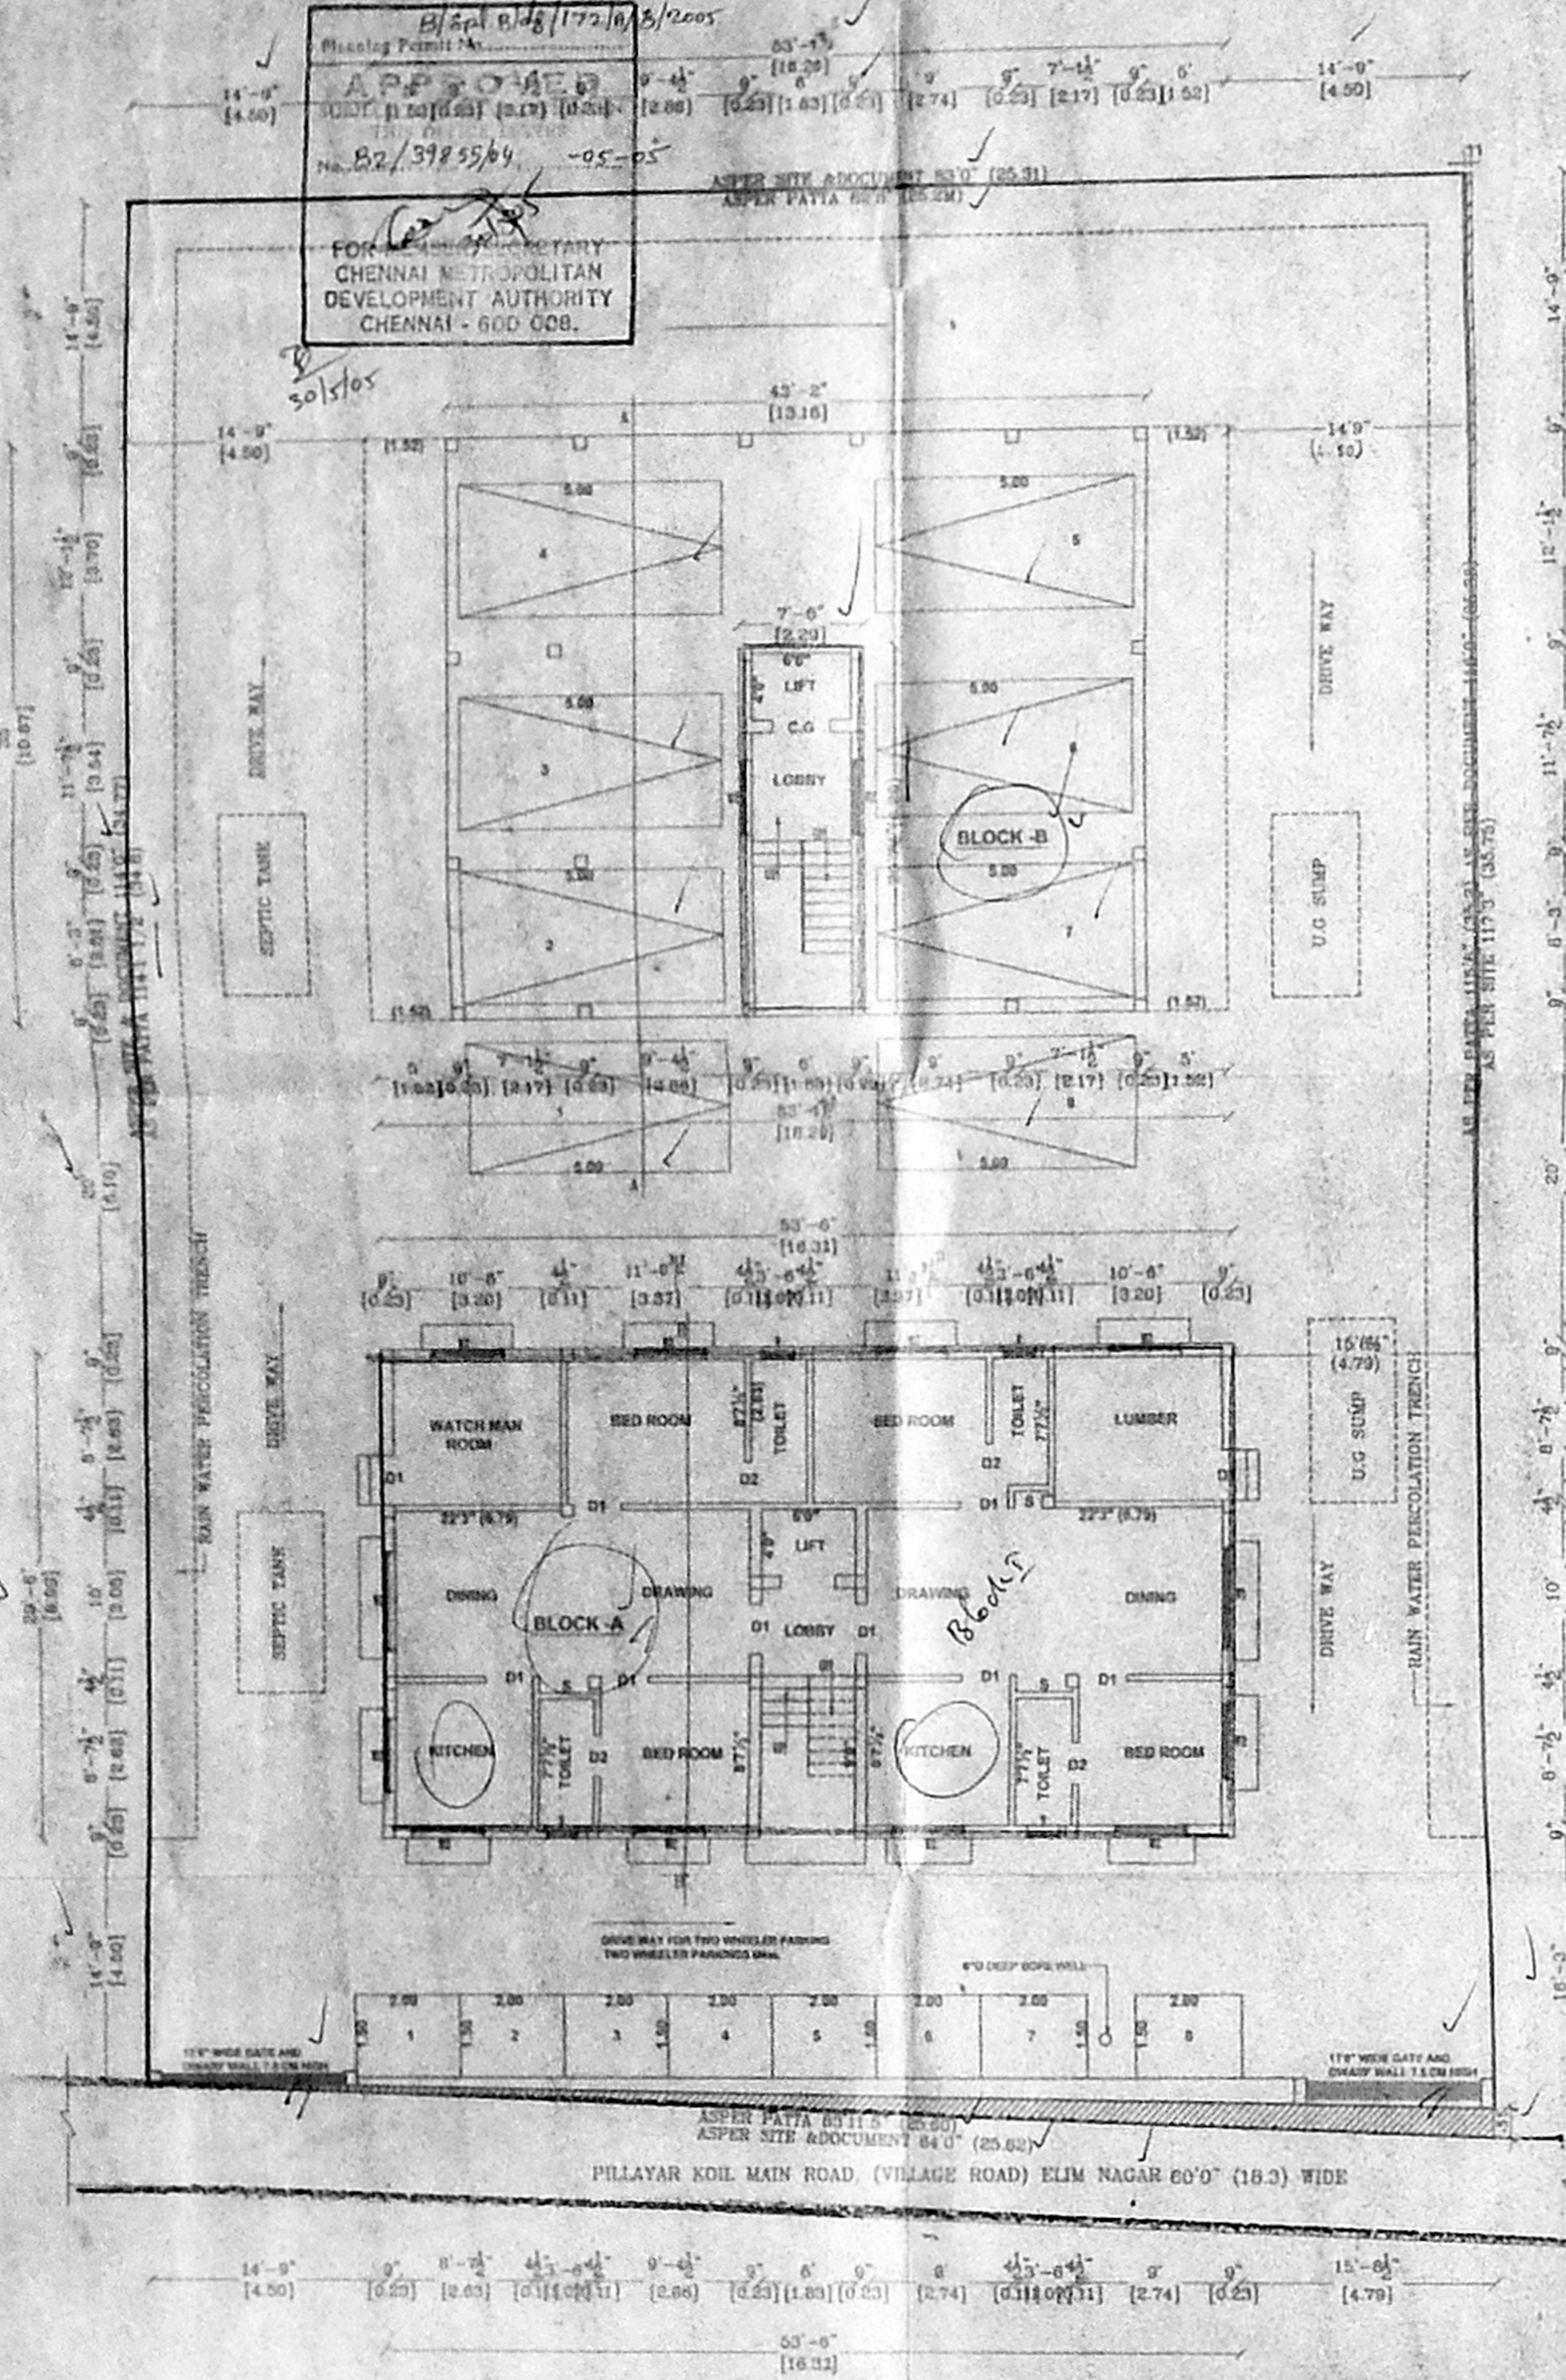


SITE PLAN CUM STILT FLOOR CUM GROUND FLOOR PLAN

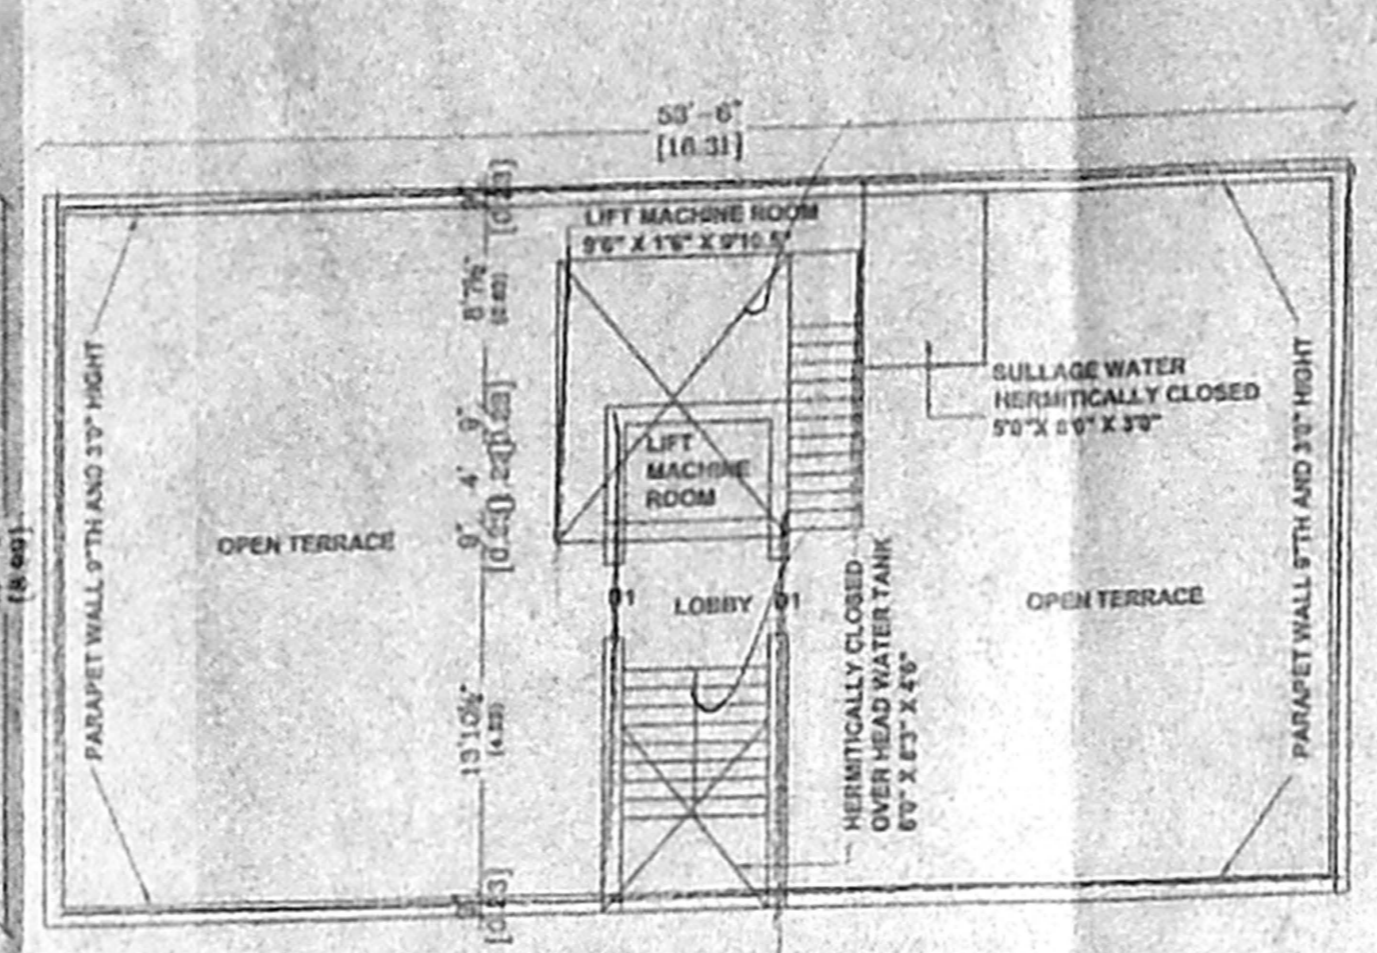


TERRACE FLOOR PLAN OF BLOCK - A

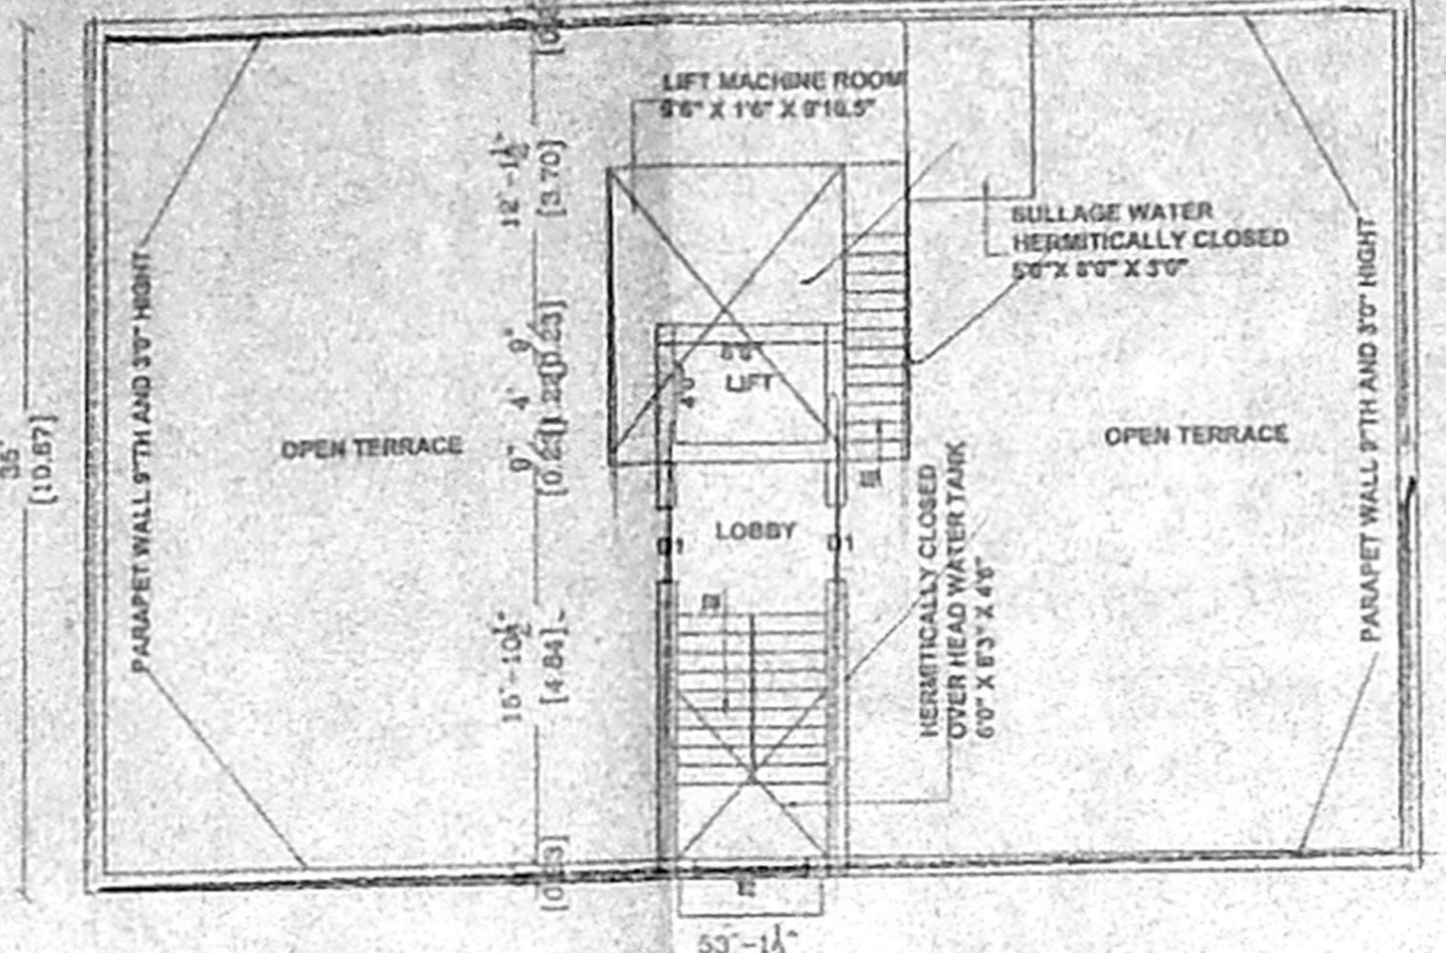


TERRACE FLOOR PLAN OF BLOCK - B

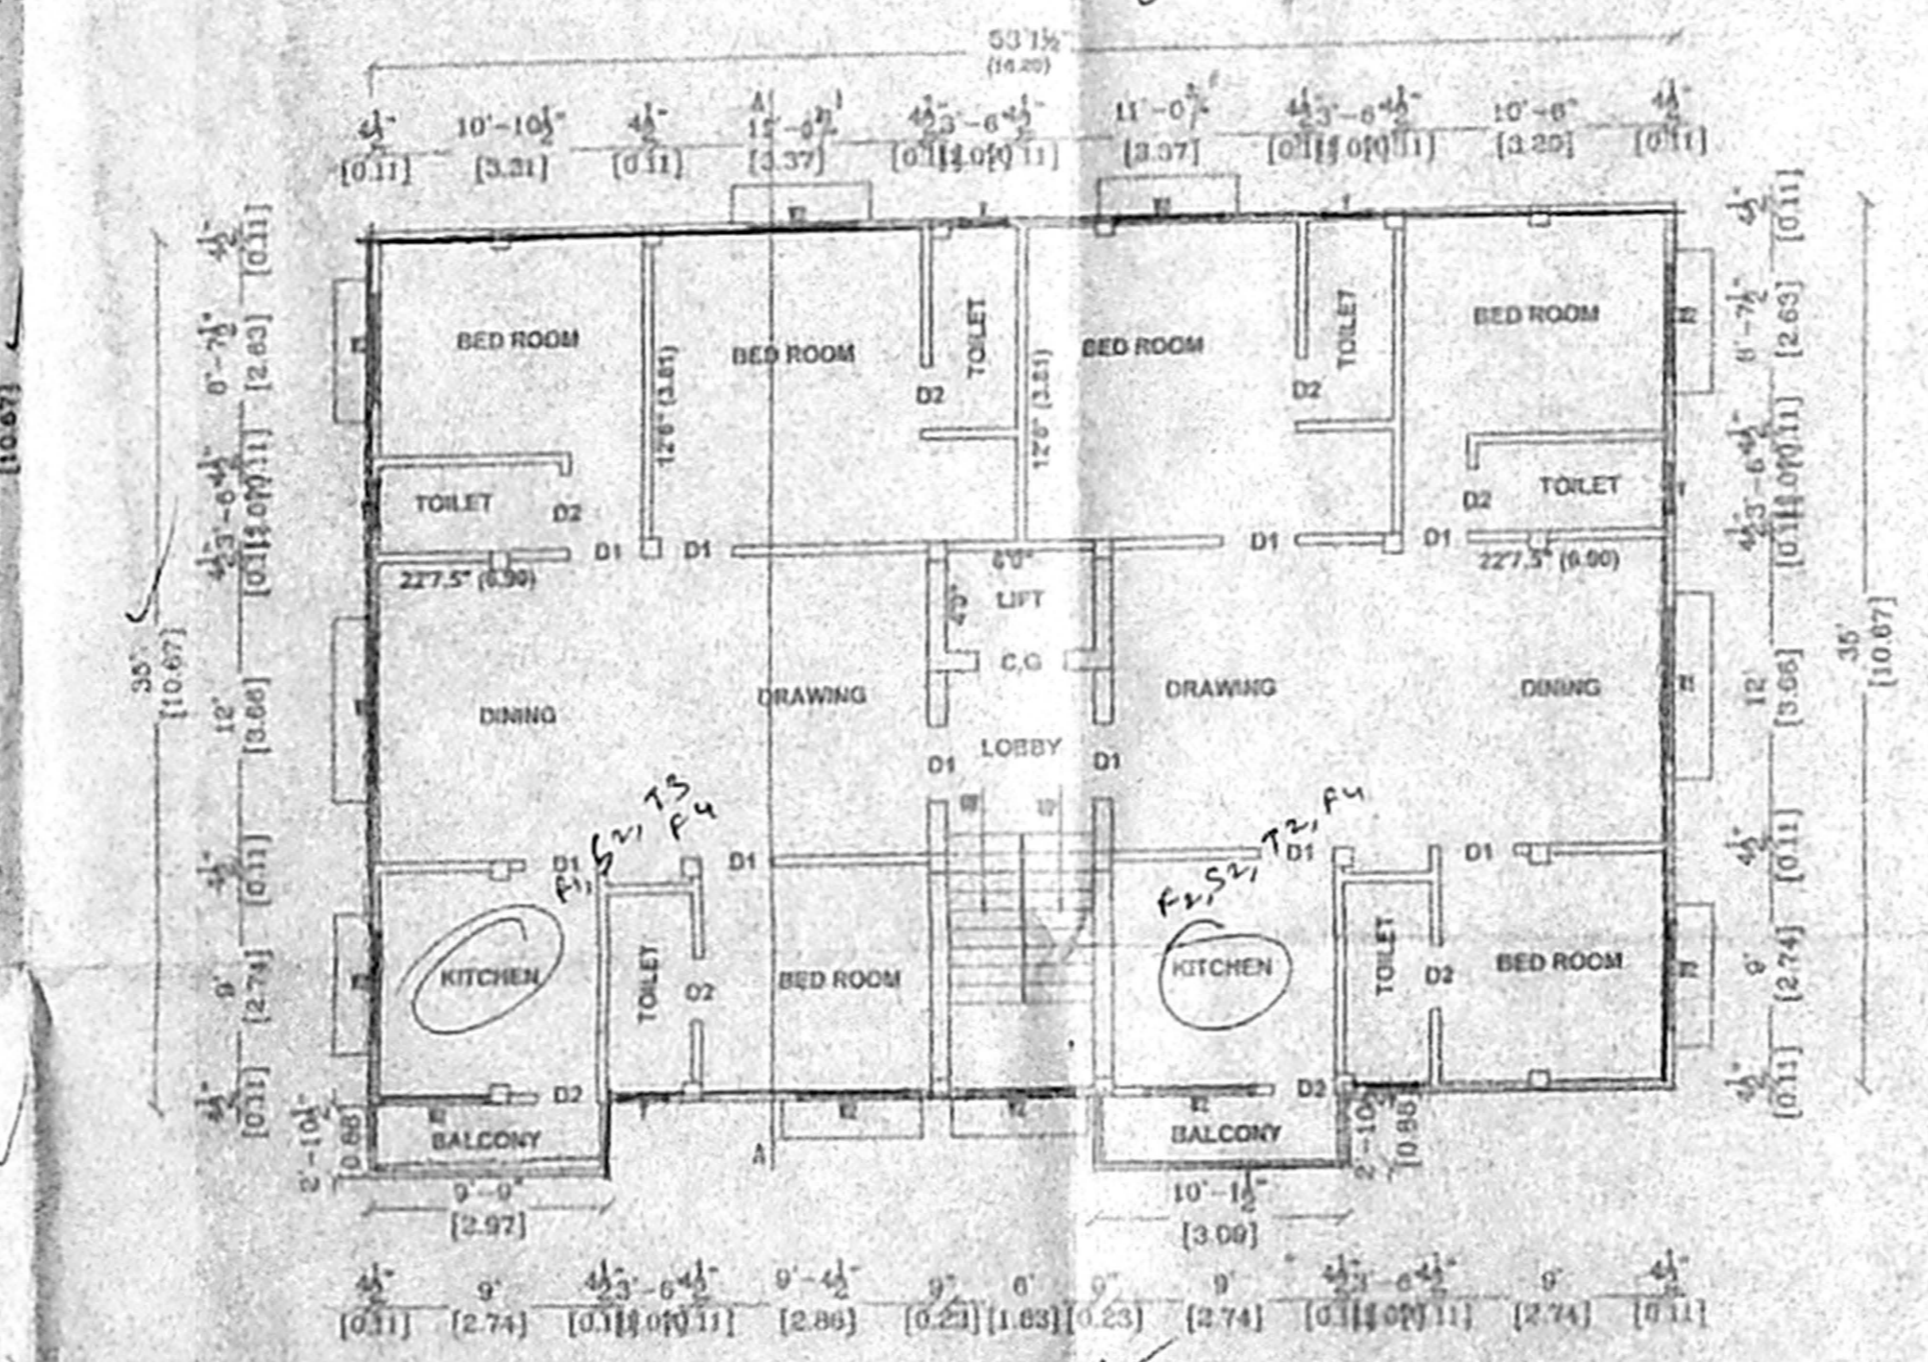

TYPICAL FIRST + SEOND + THIRD + FOURTH FLOOR PLAN OF BLOCK - B

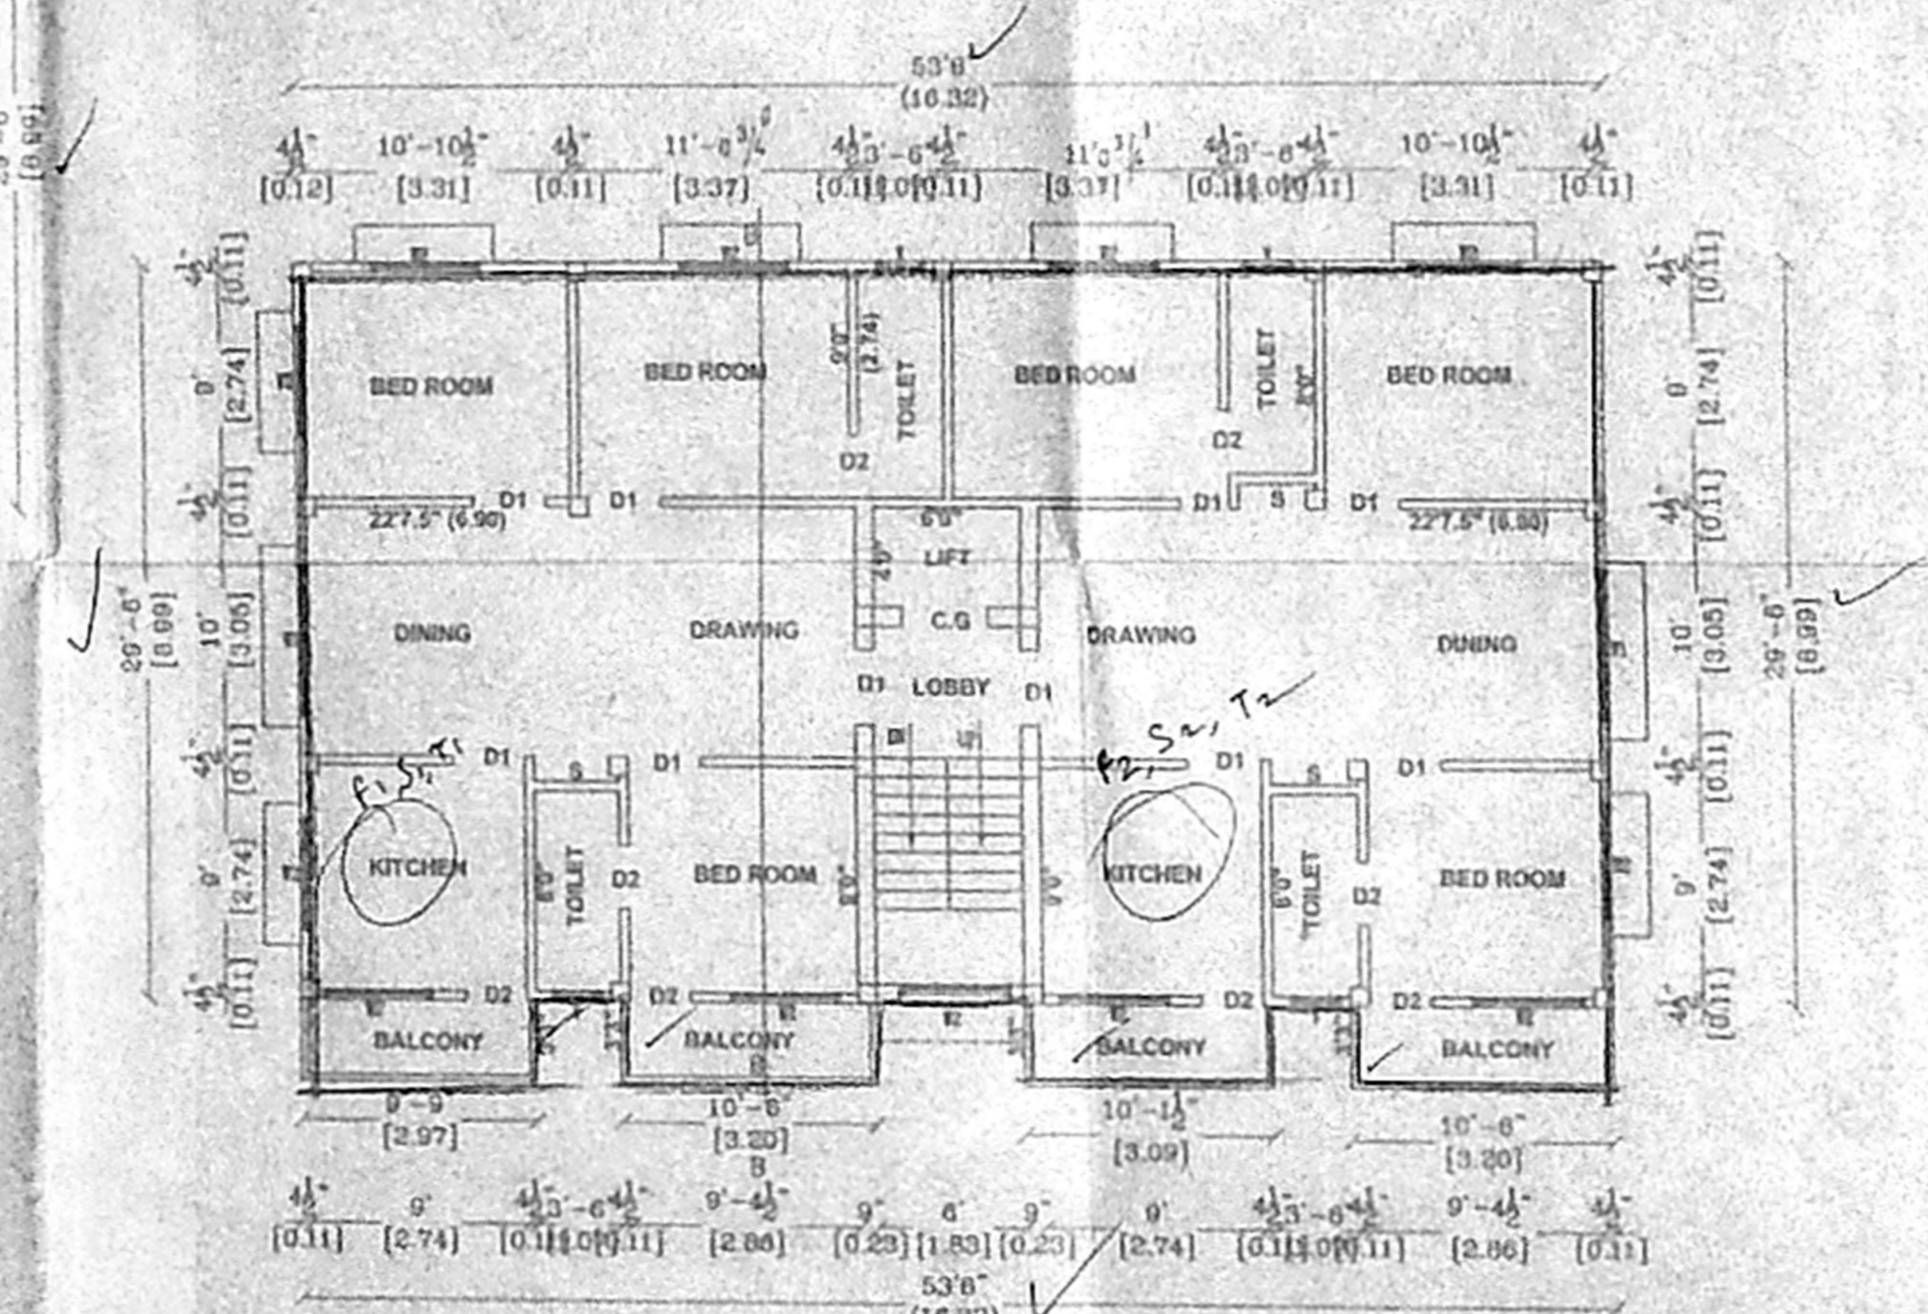

TYPICAL FIRST + SEOND + THIRD FLOOR PLAN OF BLOCK - A

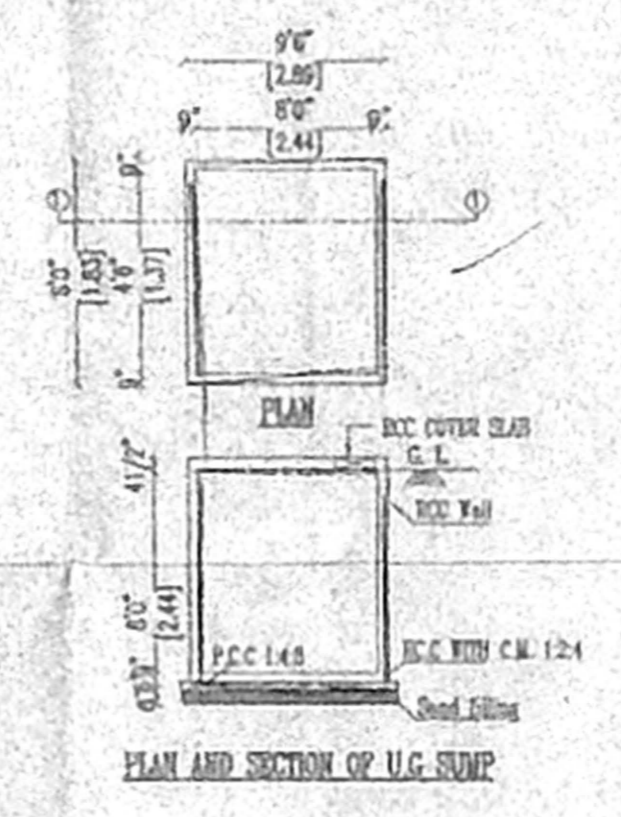

PLAN SHOWING THE PROPOSED CONSTRUCTION OF RESIDENTIAL FLATS AT S.NO: AS PER PATTA 78/ 56, AND S.NO: AS PER DOCUMENT 78/3B, PILLAYAR KOIL MAIN ROAD, (VILLAGE ROAD), ELIM NAGAR, PERUNGUDI, CHENNAI, TAMBARAM TALUK, KANCHEEPURAM DISTRICT, PERUNGUDI PANCHAYAT

CMDA (B) No. 1
 C.No. B2/39855/05

SHEET NO: 1
 SCALE - 1:100 (OR) 1" = 8' 0"
 REFERENCE:
 BRICK WORK WITH C.M 1:5.
 PLASTERING WITH 1:4, 1/2" TH R.CC WITH C.M 1:2:4
 MOSAIC FLOORING

SCHEDULE OF JOINERIES

D	DOOR	3' 3" X 7' 0"	1.00 X 2.13M
D1	DOOR	3' 0" X 7' 0"	0.91 X 2.13M
D2	DOOR	2' 6" X 7' 0"	0.76 X 2.13M
W	WINDOW	5' 0" X 4' 6"	1.52 X 1.37M
W1	WINDOW	4' 6" X 4' 6"	1.37 X 1.37M
V	VENTILATOR	2' 0" X 2' 0"	0.61 X 0.61M

AREA STATEMENTS

AREA OF PLOT	892.05 SQ.M
BLOCK - (A)	
GRO. AREA	- 127.07 SQ.M
FIR. AREA	- 159.02 SQ.M
SEC. AREA	- 159.02 SQ.M
THI. AREA	- 159.02 SQ.M
TOTAL AREA	- 604.13 SQ.M
BLOCK - B	
ST. AREA	- 15.42 SQ.M
FL. AREA	- 178.11 SQ.M
SEC. AREA	- 178.11 SQ.M
THI. AREA	- 178.11 SQ.M
FO. AREA	- 178.11 SQ.M
TOTAL AREA	- 727.86 SQ.M

BLOCK A + BLOCK B = TOTAL AREA
 604.13 SQ.M + 727.86 SQ.M = 1331.99 SQ.M
 PLOT COVERAGE - 37.79 %
 F.S.I - 1.493
 NON F.S.I AREA - 19.60 SQ.M


OWNER

S. ATHIYANAN, B.E.,
 CHAR. ENGINEER,
 Class I. Licensed Surveyor No. 192
 Corporation of Chennai
 6, North Main Street, T. Nagar
 Chennai-17. Ph: 28166824
 Mobile: 31032420


LICENSED SURVEYOR

OFFICE COPY


B/Spl-368/172/B/B/2005
 Planning Permit No. [REDACTED]
APPROVED
 SUBJECT TO THE CONDITIONS IN
 THIS OFFICE LETTER
 No. B.2/39855/4, D. [REDACTED] -05-05
 FOR MEMBER SECRETARY
 CHENNAI METROPOLITAN
 DEVELOPMENT AUTHORITY
 CHENNAI - 600 008.

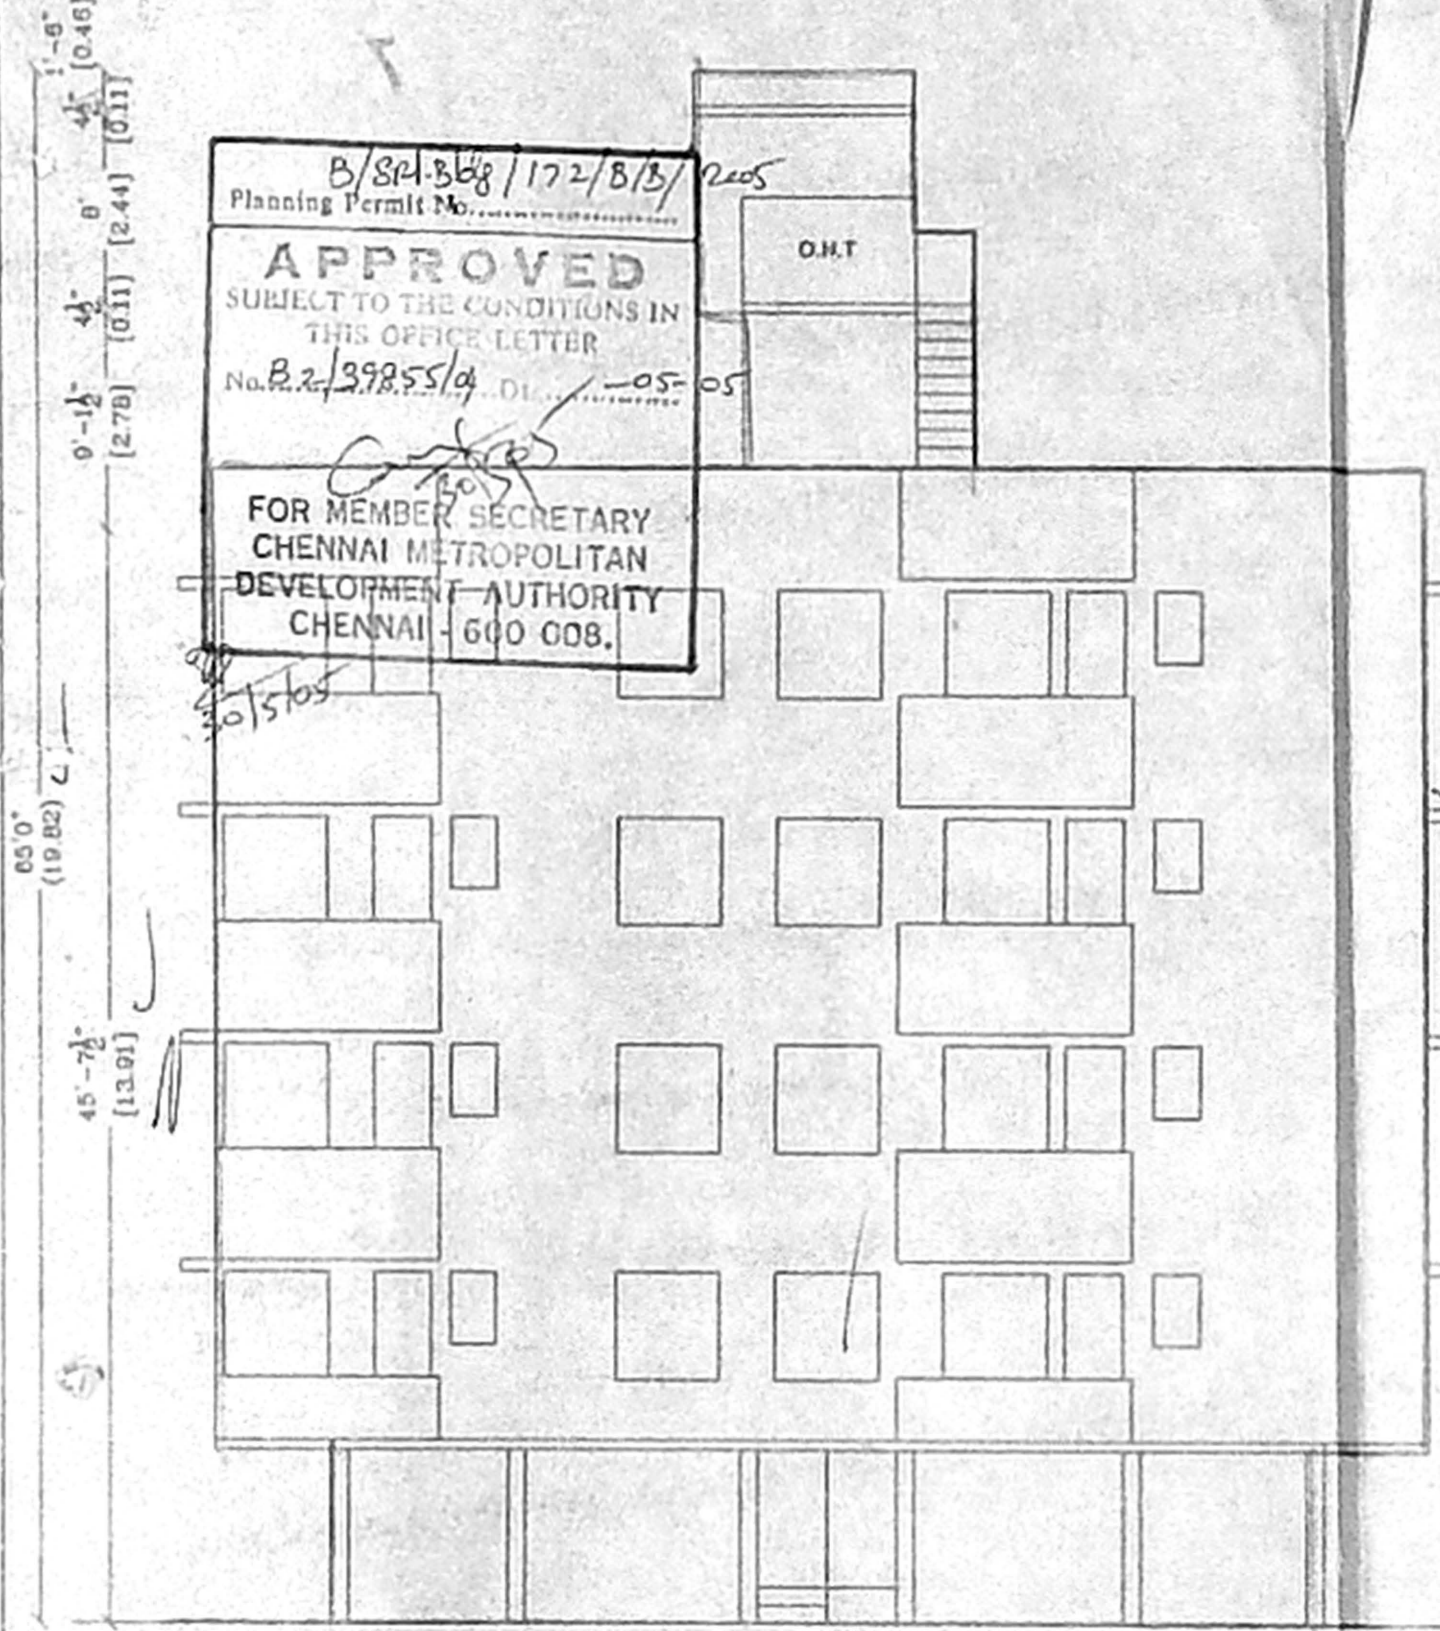


FRONT ELEVATION OF BLOCK -B

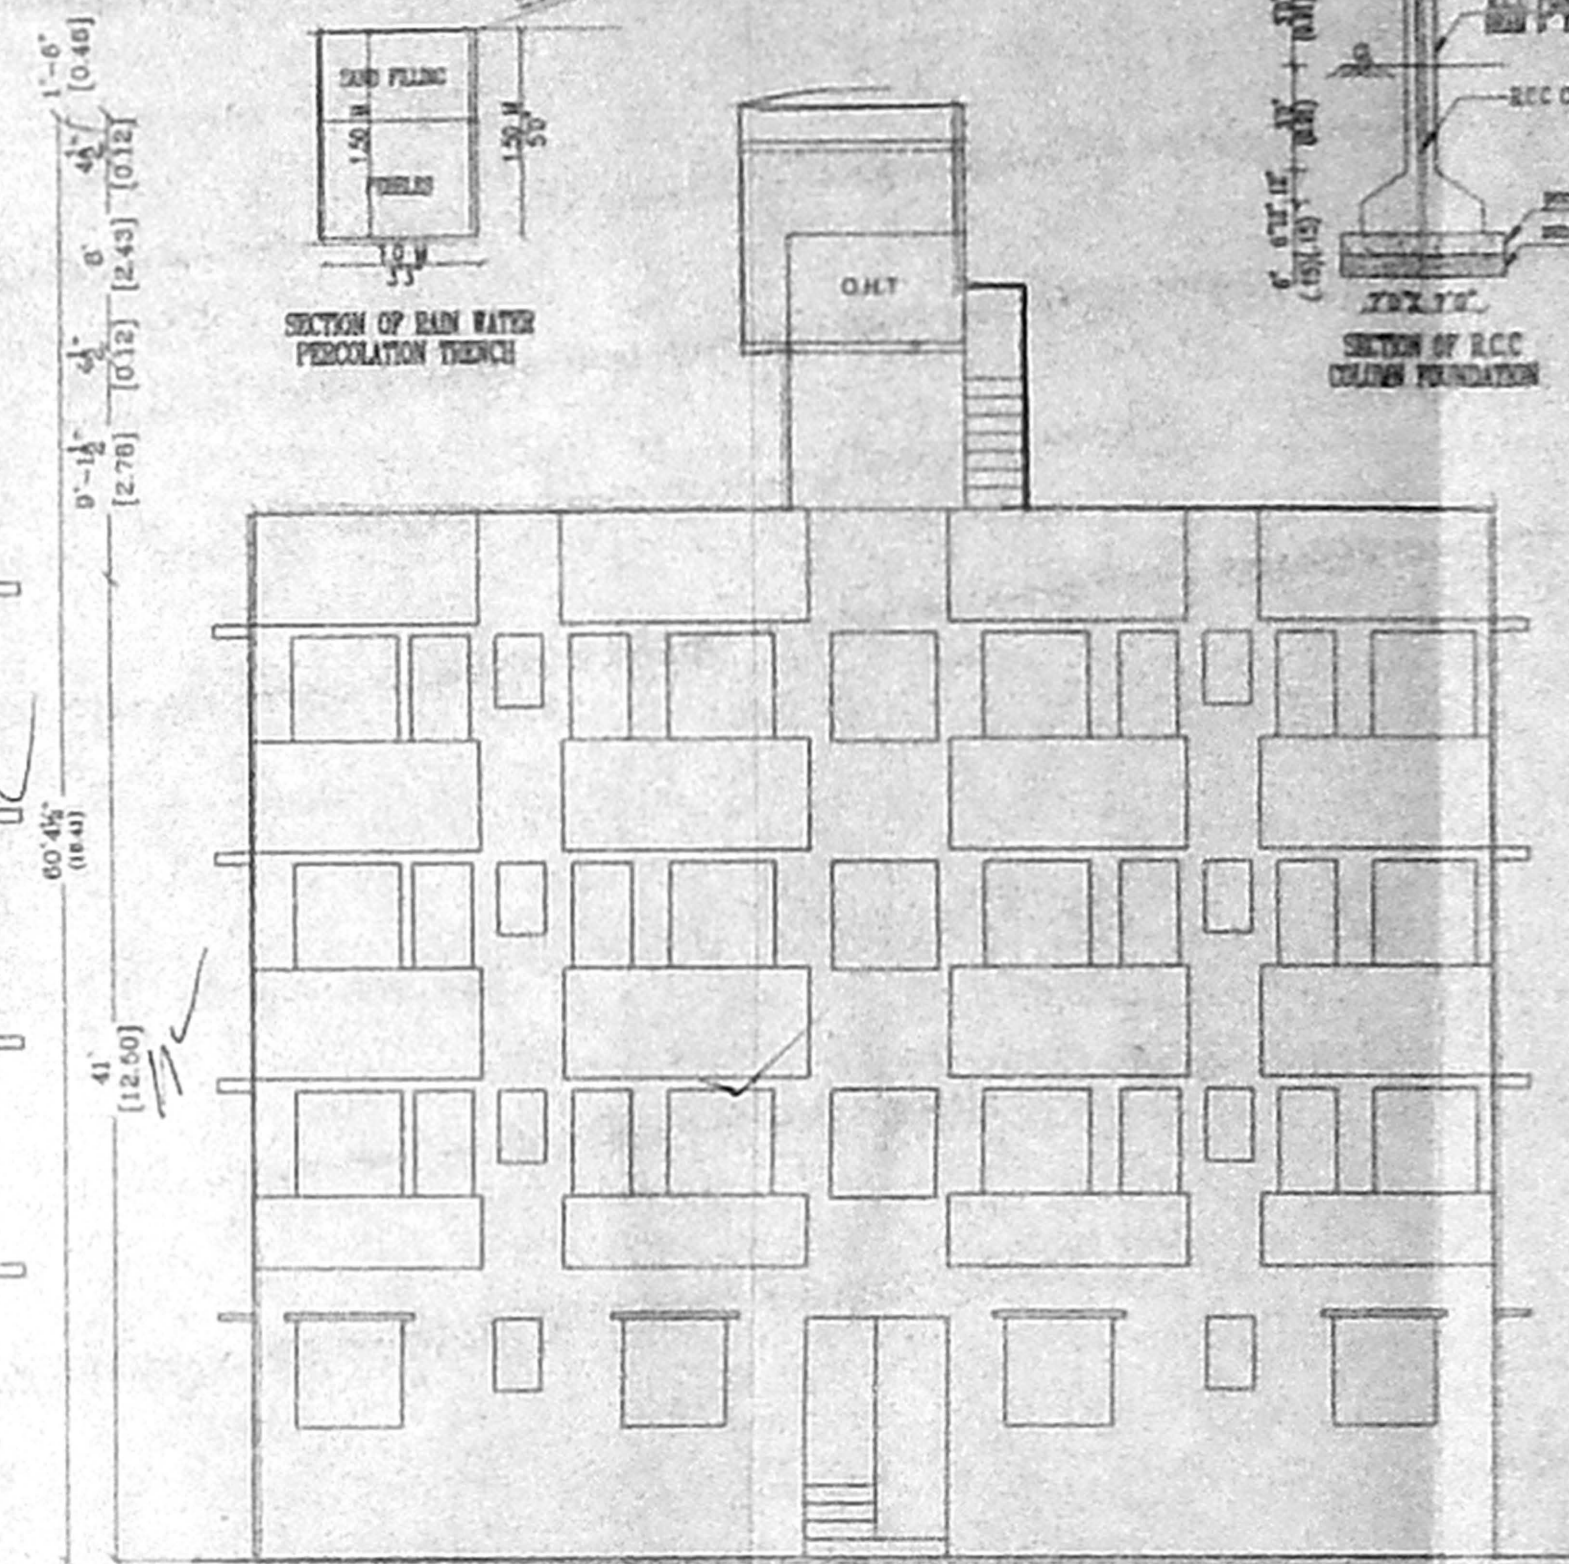



FRONT ELEVATION OF BLOCK -A

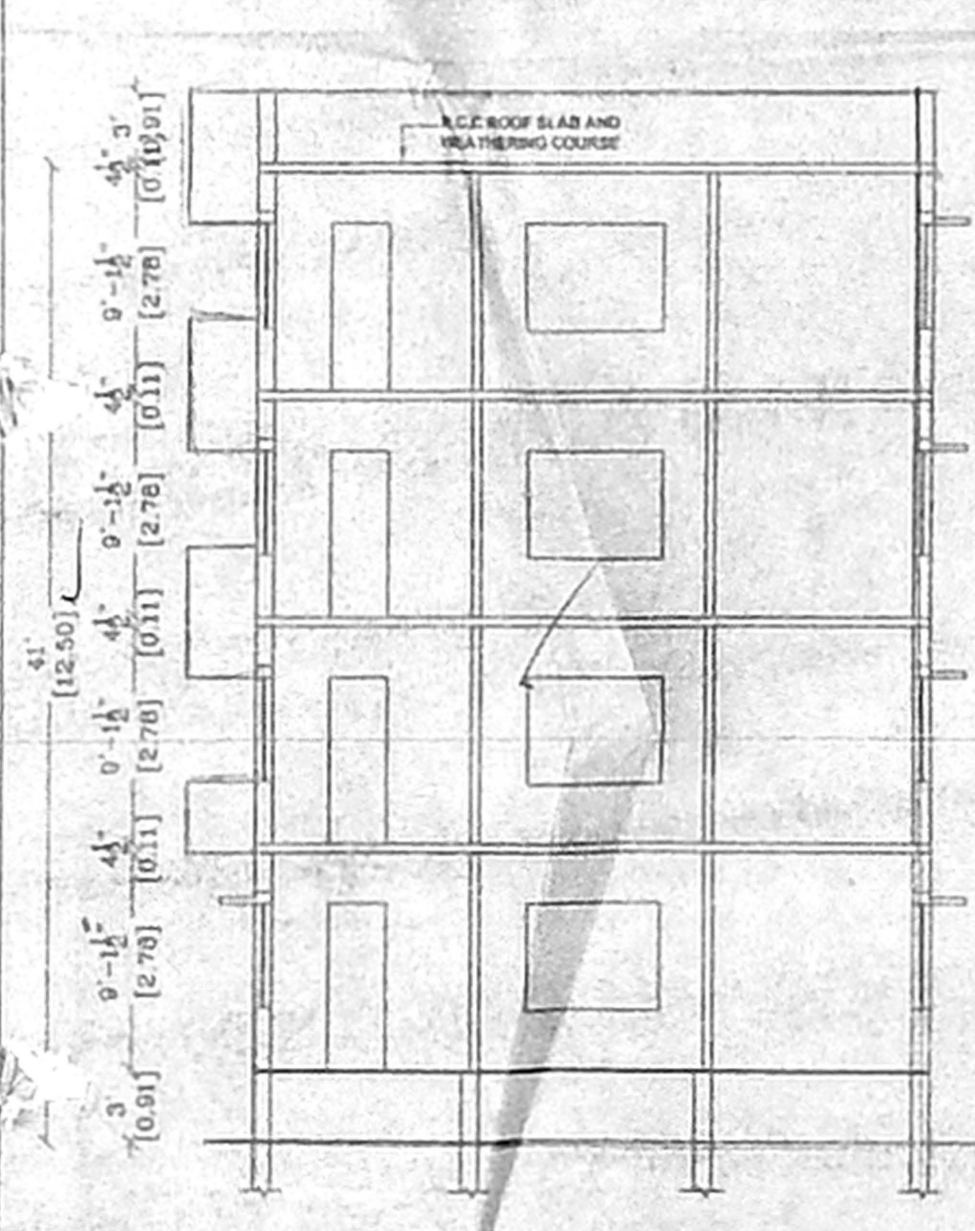

SECTION ON B-B

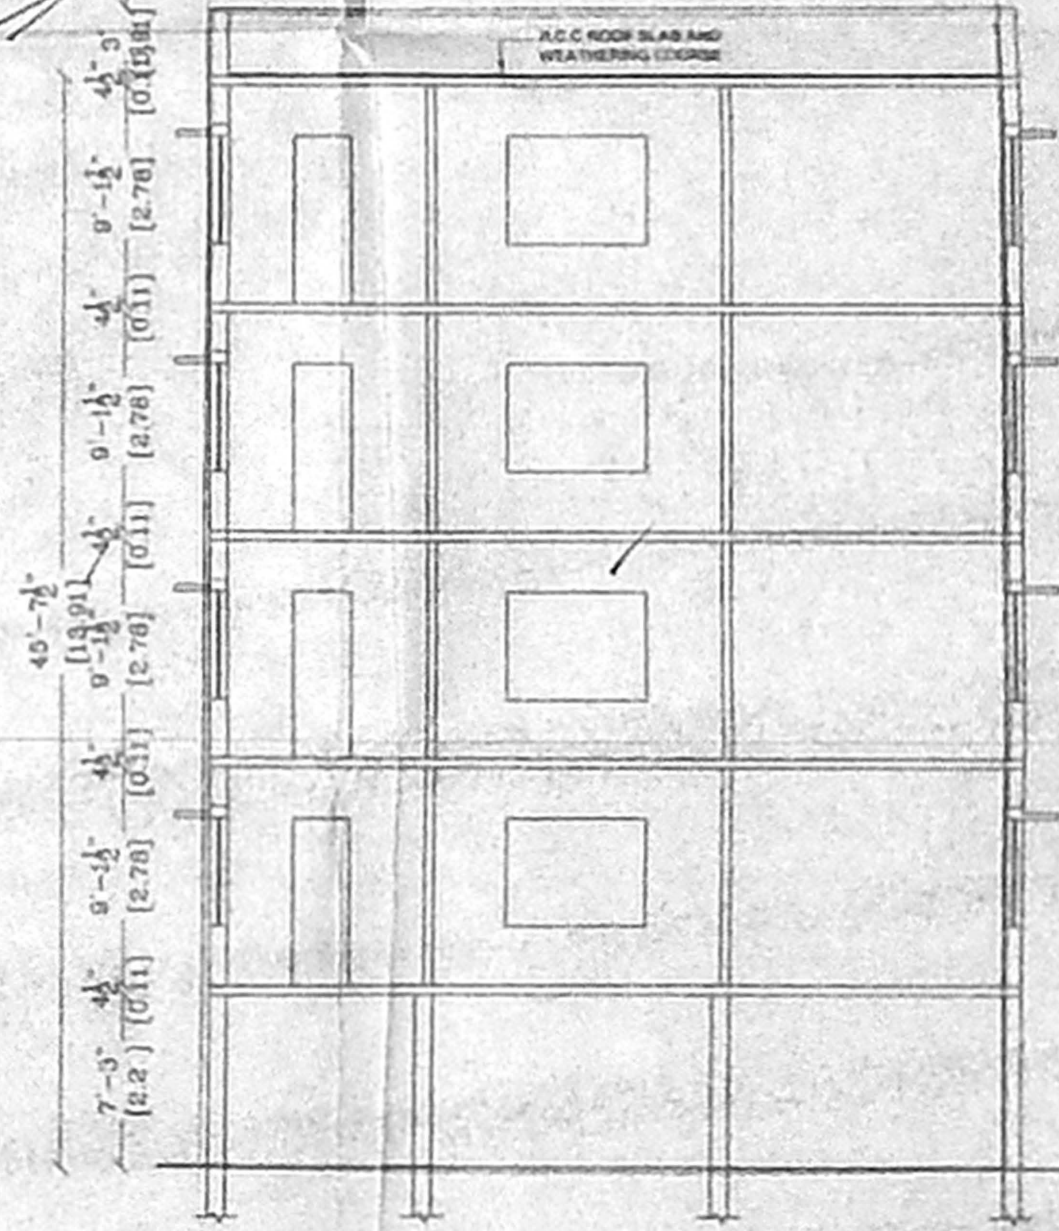

SECTION ON A-A

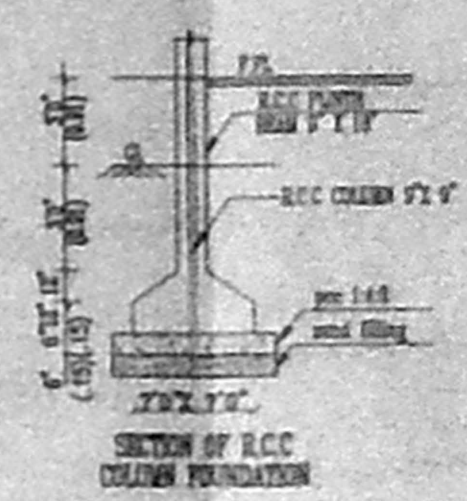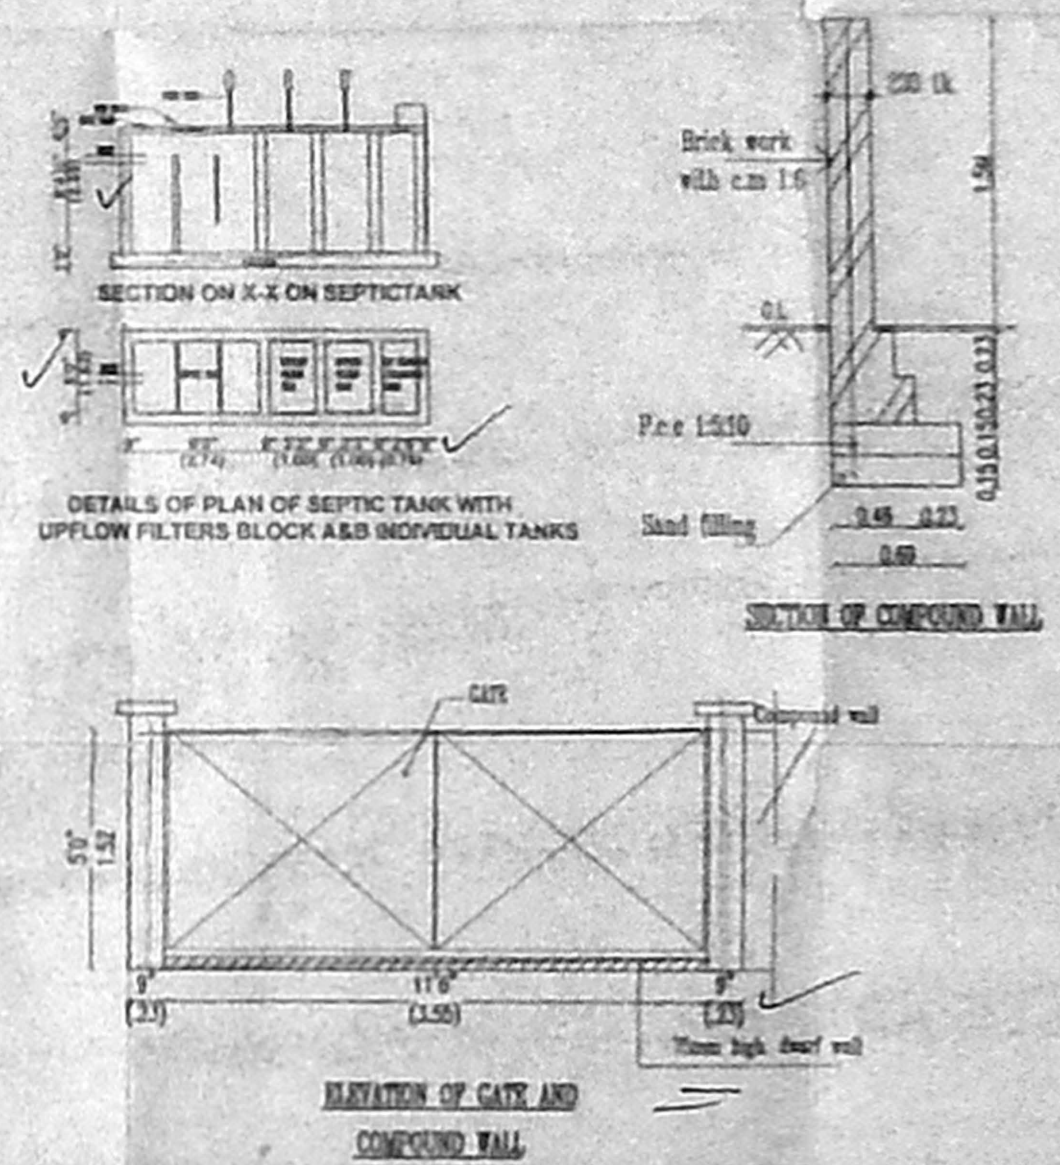

CMDA (B) / No. 1
 C.No B2/39855/04

KEY PLAN
 NOT TO SCALE

PLAN SHOWING THE PROPOSED
 CONSTRUCTION OF RESIDENTIAL
 FLATS AT S.NO: AS PER PATTA
 78/ 56, AND S.NO: AS PER DOCUMENT
 78/3B,PILLAYAR KOIL MAIN ROAD,
 (VILLAGE ROAD),ELIM NAGAR,
 PERUNGUDI, CHENNAI,
 TAMBARAM TALUK, KANCHEEPURAM
 DISTRICT,PERUNGUDI PANCHAYAT

SHEET NO: 2

SCALE - 1:100 (OR) 1"=8' 0"

SCHEDULE OF JOINERIES

D DOOR	3'3" X 7'0"	1.00 X 2.13M
D1 DOOR	3'0" X 7'0"	0.91 X 2.13M
D2 DOOR	2'6" X 7'0"	0.76 X 2.13M
W WINDOW	5'0" X 4'6"	1.52 X 1.37M
W1 WINDOW	4'6" X 4'6"	1.37 X 1.37M
V VENTILATOR	2'0" X 2'0"	0.61 X 0.61M

COLOUR INDEX

PROPOSED	[Line style]
ROAD	[Line style]
BOUNDRY	[Line style]

S. Athiyaman
 OWNER

S. ATHIYAMAN, B.E.
 CHAR. ERD ENGINEER,
 Class I. Licensed Surveyor No. 152
 Corporation of Chennai
 8, Nathamul Street, T. Nagar,
 Chennai-17. Ph: 2816624.
 Mobile: 31038240
 LICENSED SURVEYOR