



OFFICE COPY


13.15.04 13.28.13 13.31.2004  
 Planning Permit No. 12.54.17.2004  
**APPROVED**  
 SUBJECT TO THE CONDITIONS IN  
 THIS OFFICE LETTER  
 No. 12.54.17.2004/10.07.2004  
 FOR MEMBER SECRETARY  
 CHENNAI METROPOLITAN  
 DEVELOPMENT AUTHORITY  
 CHENNAI - 600 008.

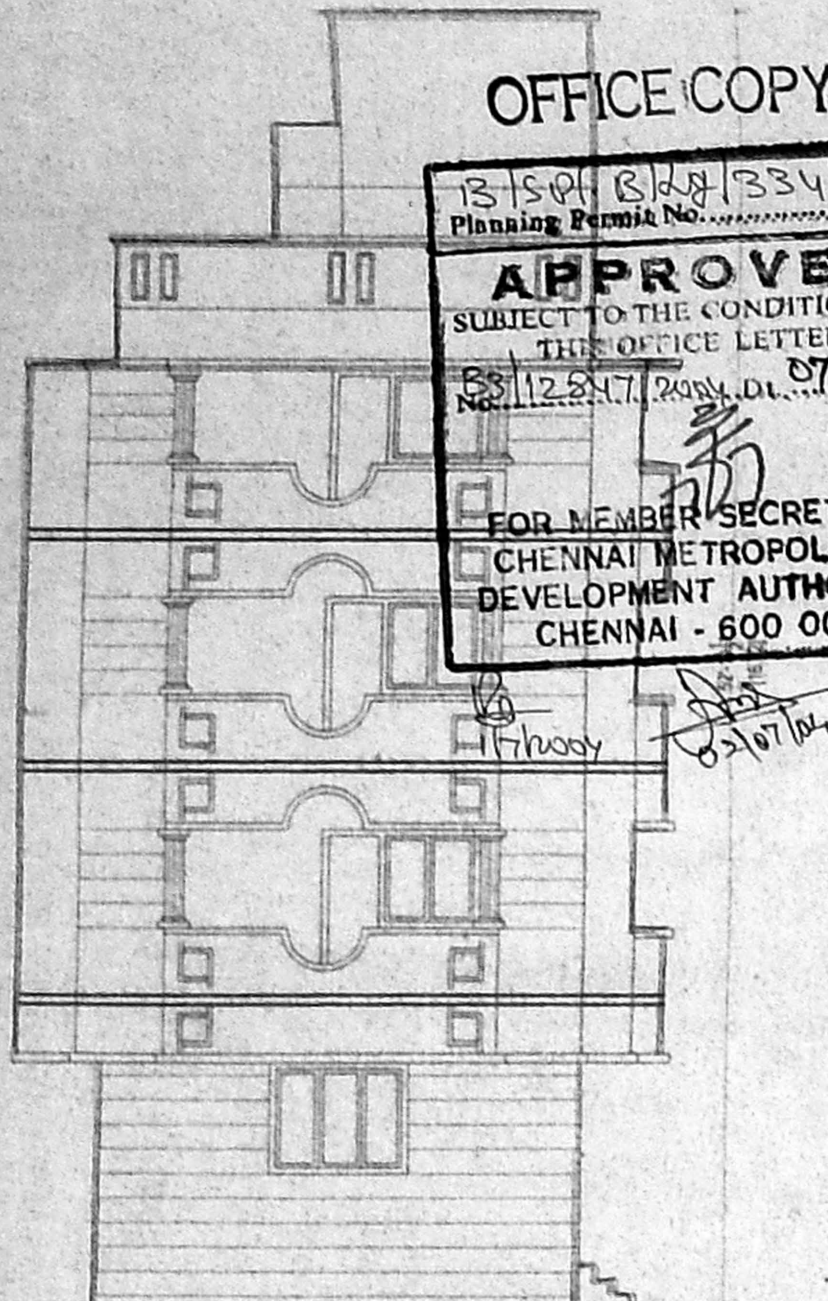


ELEVATION

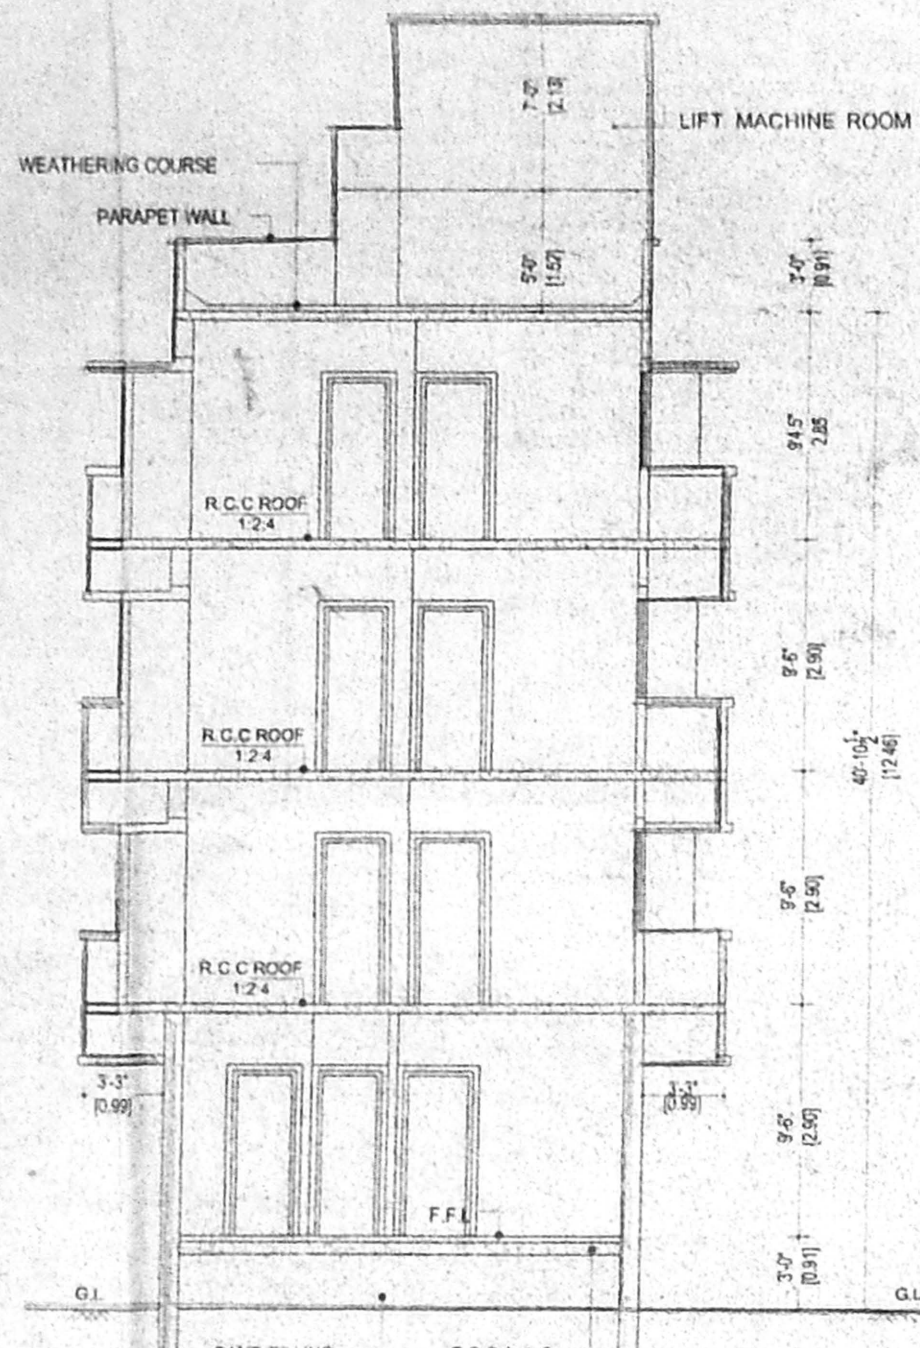


SECTION ON 'X-X'

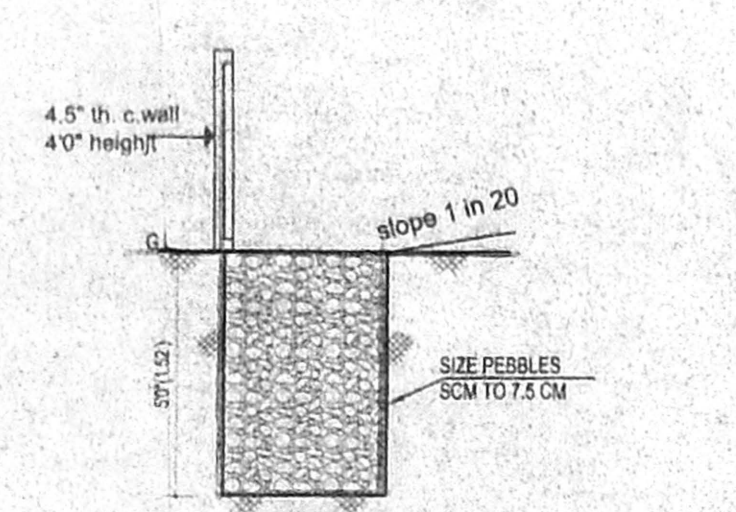


DETAILS OF PEBBLE BED

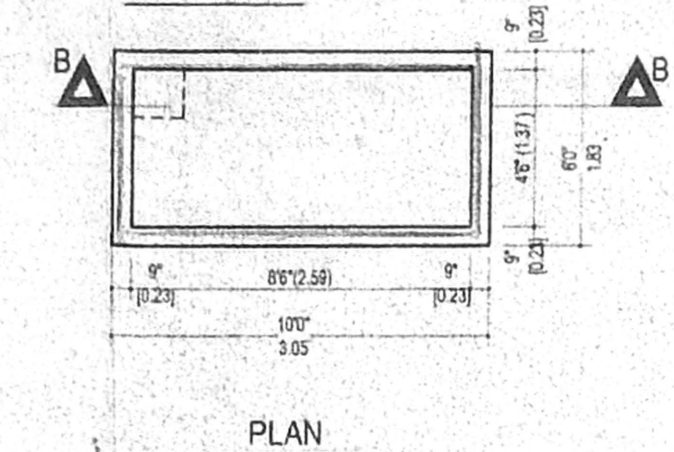


RAIN WATER COLLECTING SUMP DETAIL

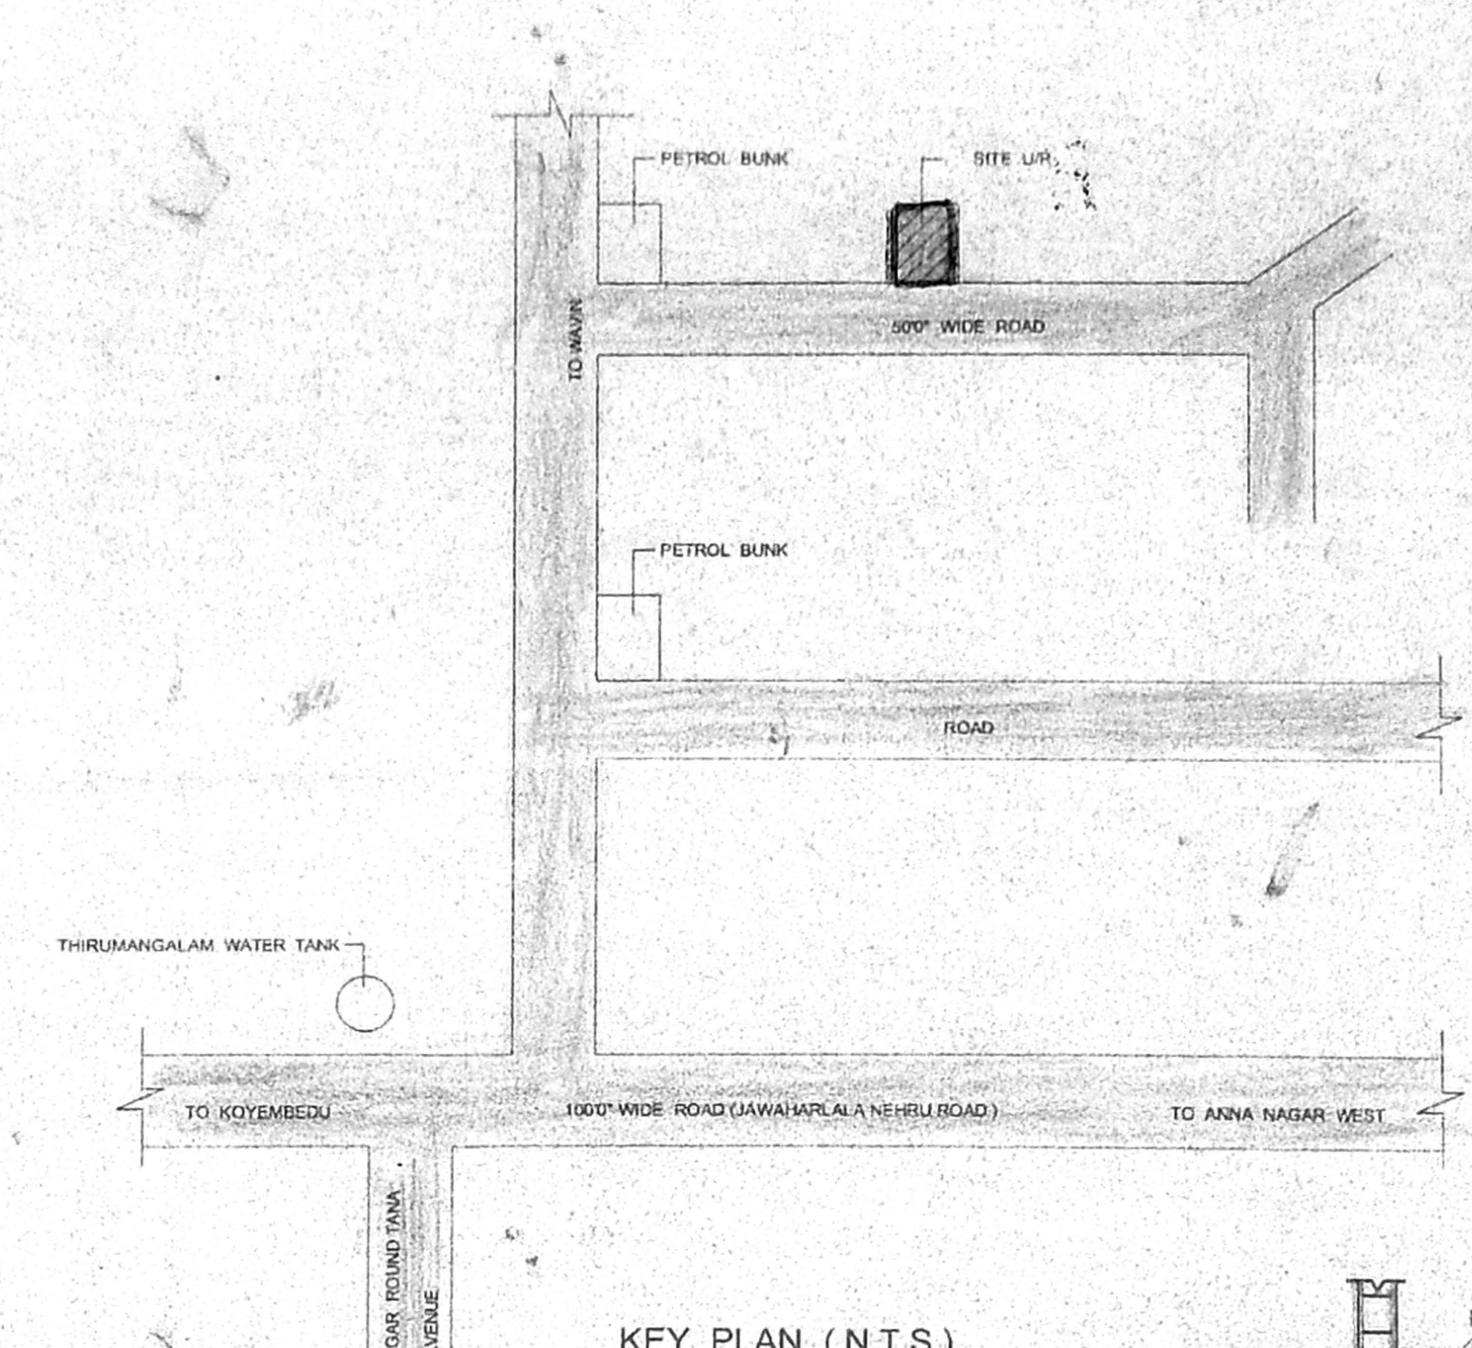

KEY PLAN (N.T.S)

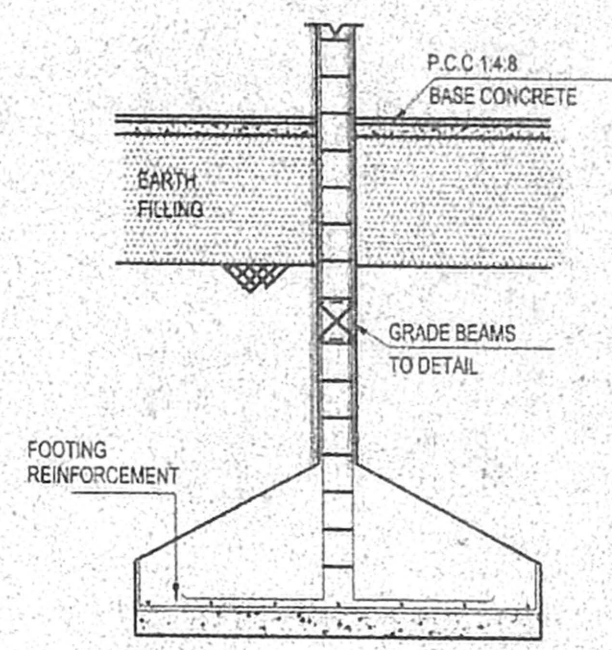


DETAILS OF COLUMN FOOTING

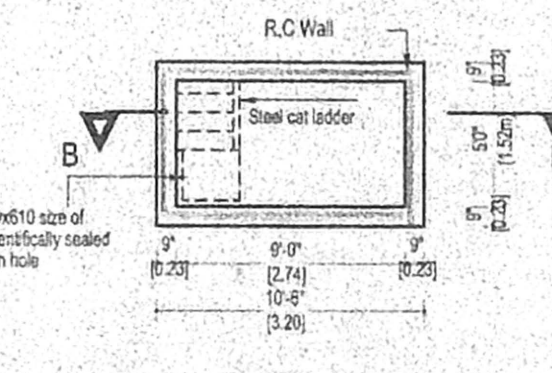


DETAILS OF SUMP


SECTION B.B

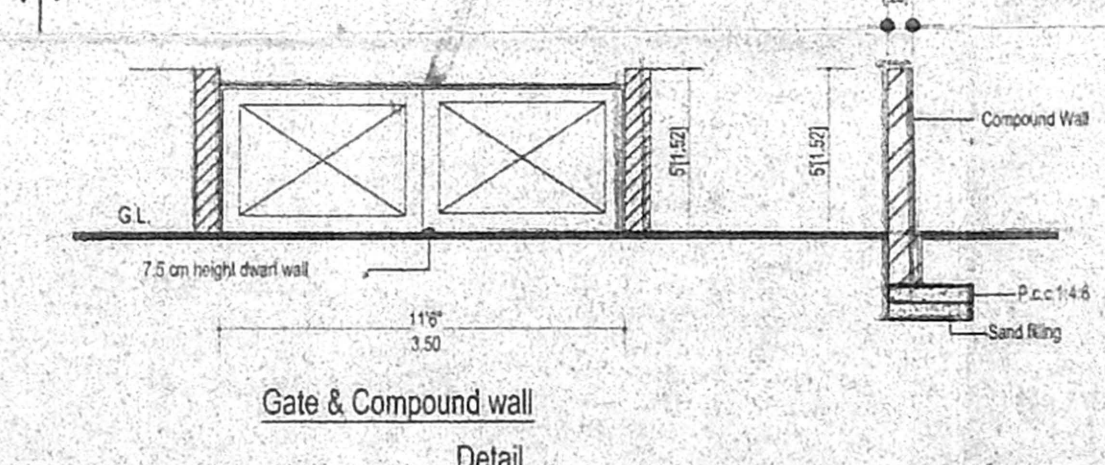

Gate & Compound wall Detail

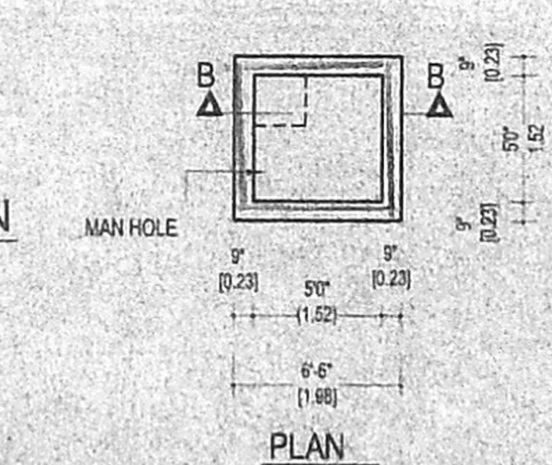

PLAN

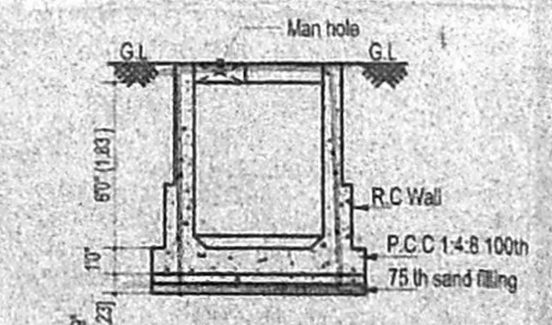

SECTION B.B  
 SUMP FOR SULLAGE WATER

SCHEDULE OF JOINERY

MD - MAIN DOOR	3'3" x 7'0" 0.98x2.10
D1 - DOOR	Asst. 3'0" x 7'0" 0.91x2.10
D2 - DOOR	Scrutiny 2'6" x 7'0" 0.76x2.10
O - OPENING	P.A. 3'0" x 6'6" 0.91x2.43
W2 - WINDOW	u/b 2'0" x 4'6" 0.61x1.37
W4 - WINDOW	3'6" x 4'6" 1.07x1.37
W3 - WINDOW	5'6" x 4'6" 1.68x1.37
V - VENTILATOR	2'0" x 2'0" 0.61x0.61

AREA STATEMENT

	SQ.FT	SQ.M
TOTAL PLOT AREA (AS PER PATTA)	4418.00	410.59
GROUND FLOOR	1257.97	116.91
FIRST FLOOR	1743.87	162.07
SECOND FLOOR	1743.87	162.07
THIRD FLOOR	1743.87	162.07
TOTAL F.S.I. AREA	6489.58	603.12

F.S.I - 1.47 TIMES  
 PLOT COVERAGE - 39.5 %  
 CAR PARKING PROVIDED 3 NOS (2.5X5.0 M)  
 SCOOTER PARKING PROVIDED 4 NOS (1.5X2.5 M)  
 NON F.S.I AREA 110.15 SQ.FT 10.23 SQ.M

COLOUR INDEX

PROPOSED	[Color swatch]
ROAD	[Color swatch]
BOUNDARY	[Color swatch]

REFERENCE

SCALE : 1" = 8'-0" (1:100)  
 DATE : 05.04.2004  
 DRWN BY : M.RAMESH  
 DRW.NO :  
 DWG.FILE : Sys-2/D/Ramesh/Sharon.shelters


PLAN SHOWING THE PROPOSED RESIDENTIAL BUILDING AT PLOT NO: 1078, ANNA NAGR WEST, CHENNAI IN S.NO : 157/3 (PART), T.S.NO : 26, WARD NO : H BLOCK NO : 09, MOGAPPARI VILLAGE CHENNAI - 101.

SOLAR POWER WATER HEATER SYSTEM OF 700 LTR / DAY CAPACITY


OWNER: *[Signature]*

*[Signature]*  
 R. Duraisamy, I.C.E.  
 LICENSED SURVEYOR & CLASS I CORPORATION OF MADRAS AMBATTUR MUNICIPALITY # 43, ANNA NAGAR MADRAS-60


LICENSED SURVEYOR

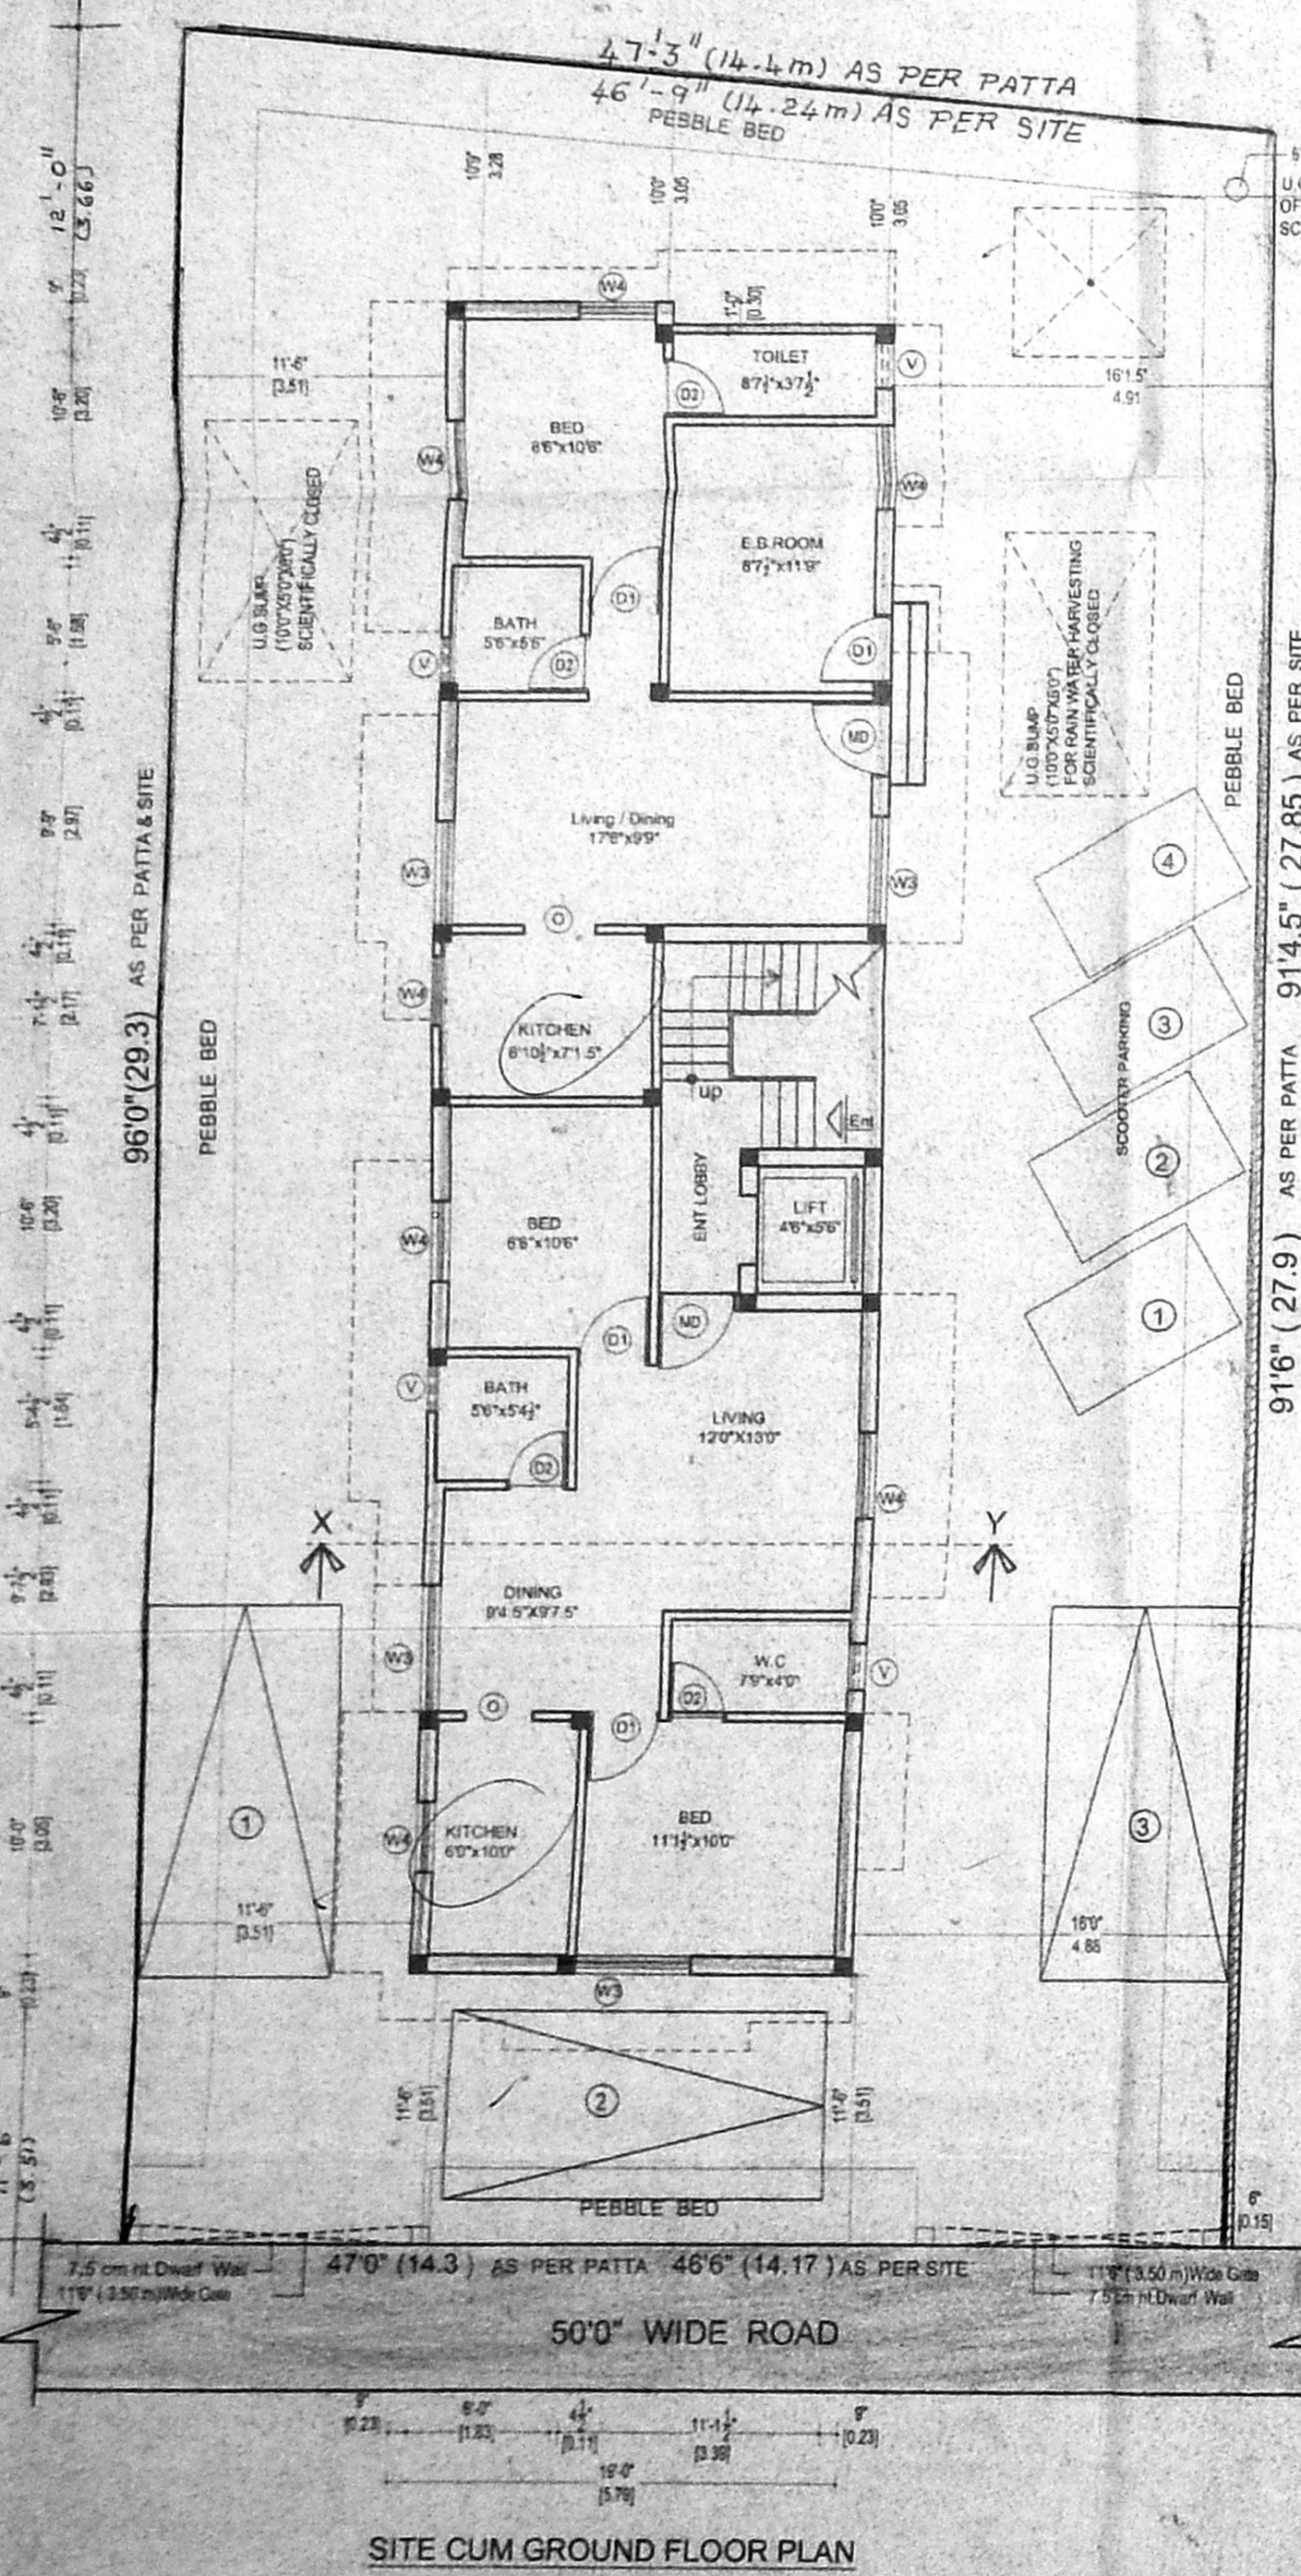

SITE CUM GROUND FLOOR PLAN

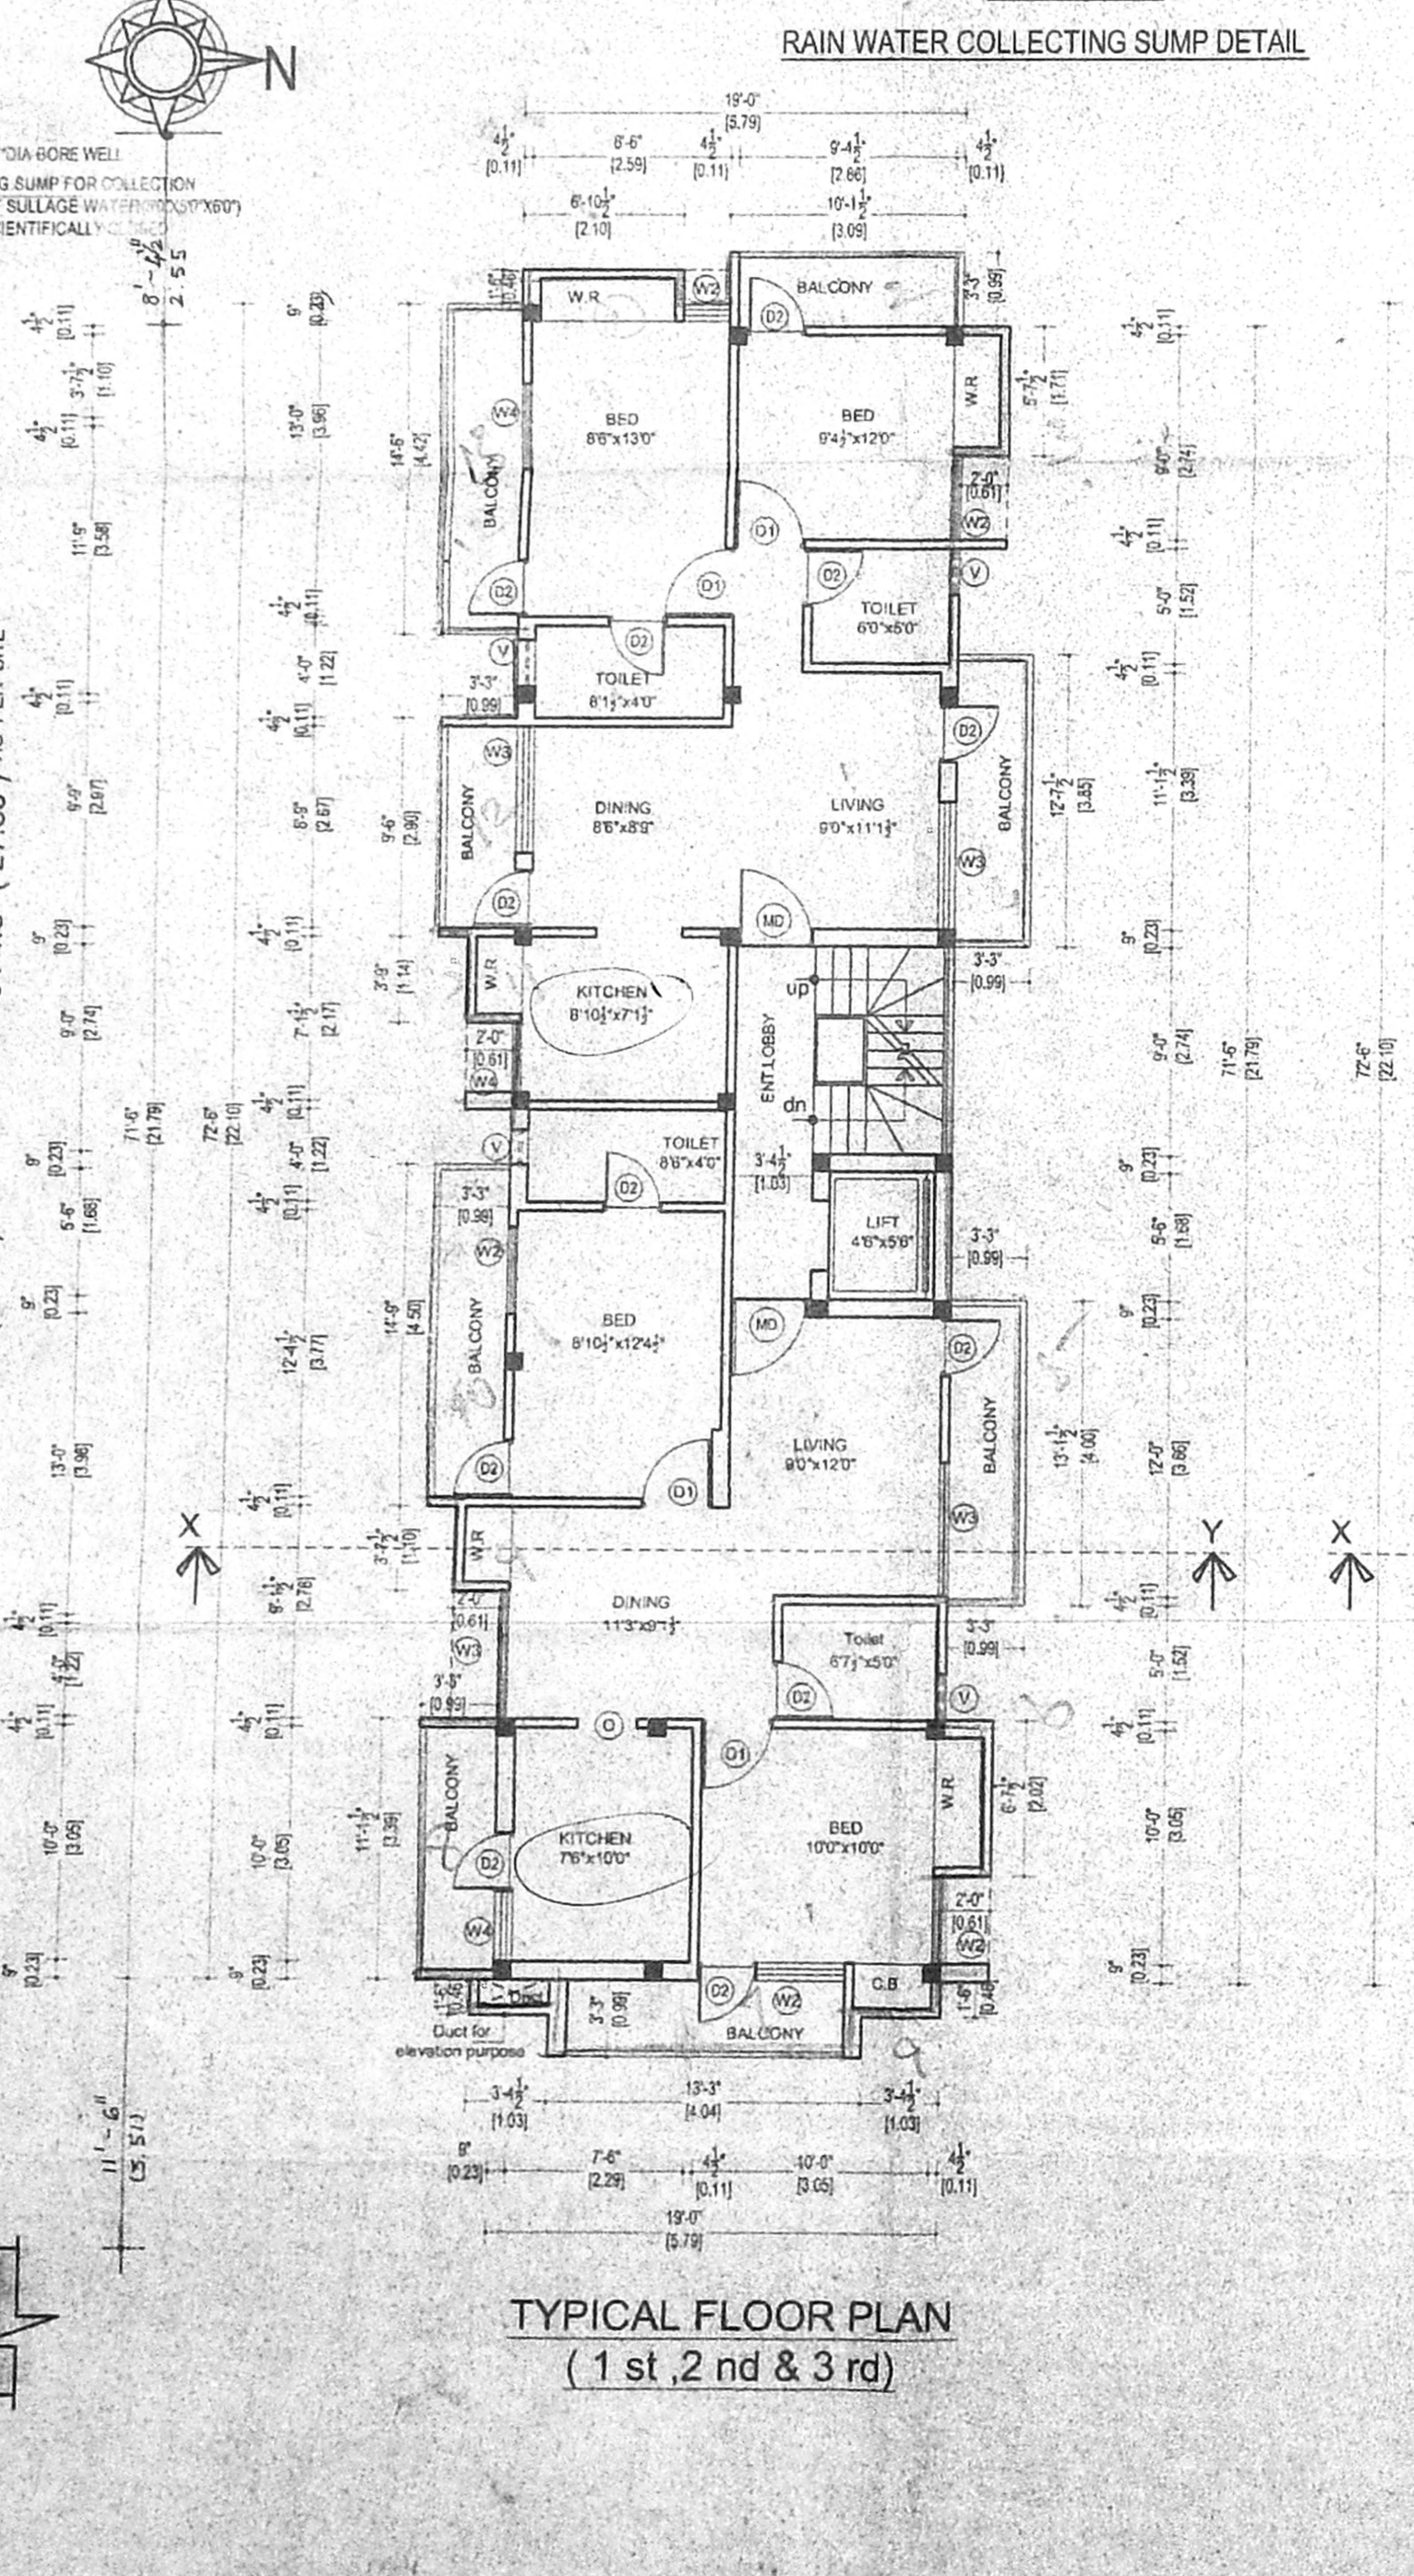

TYPICAL FLOOR PLAN (1st, 2nd & 3rd)

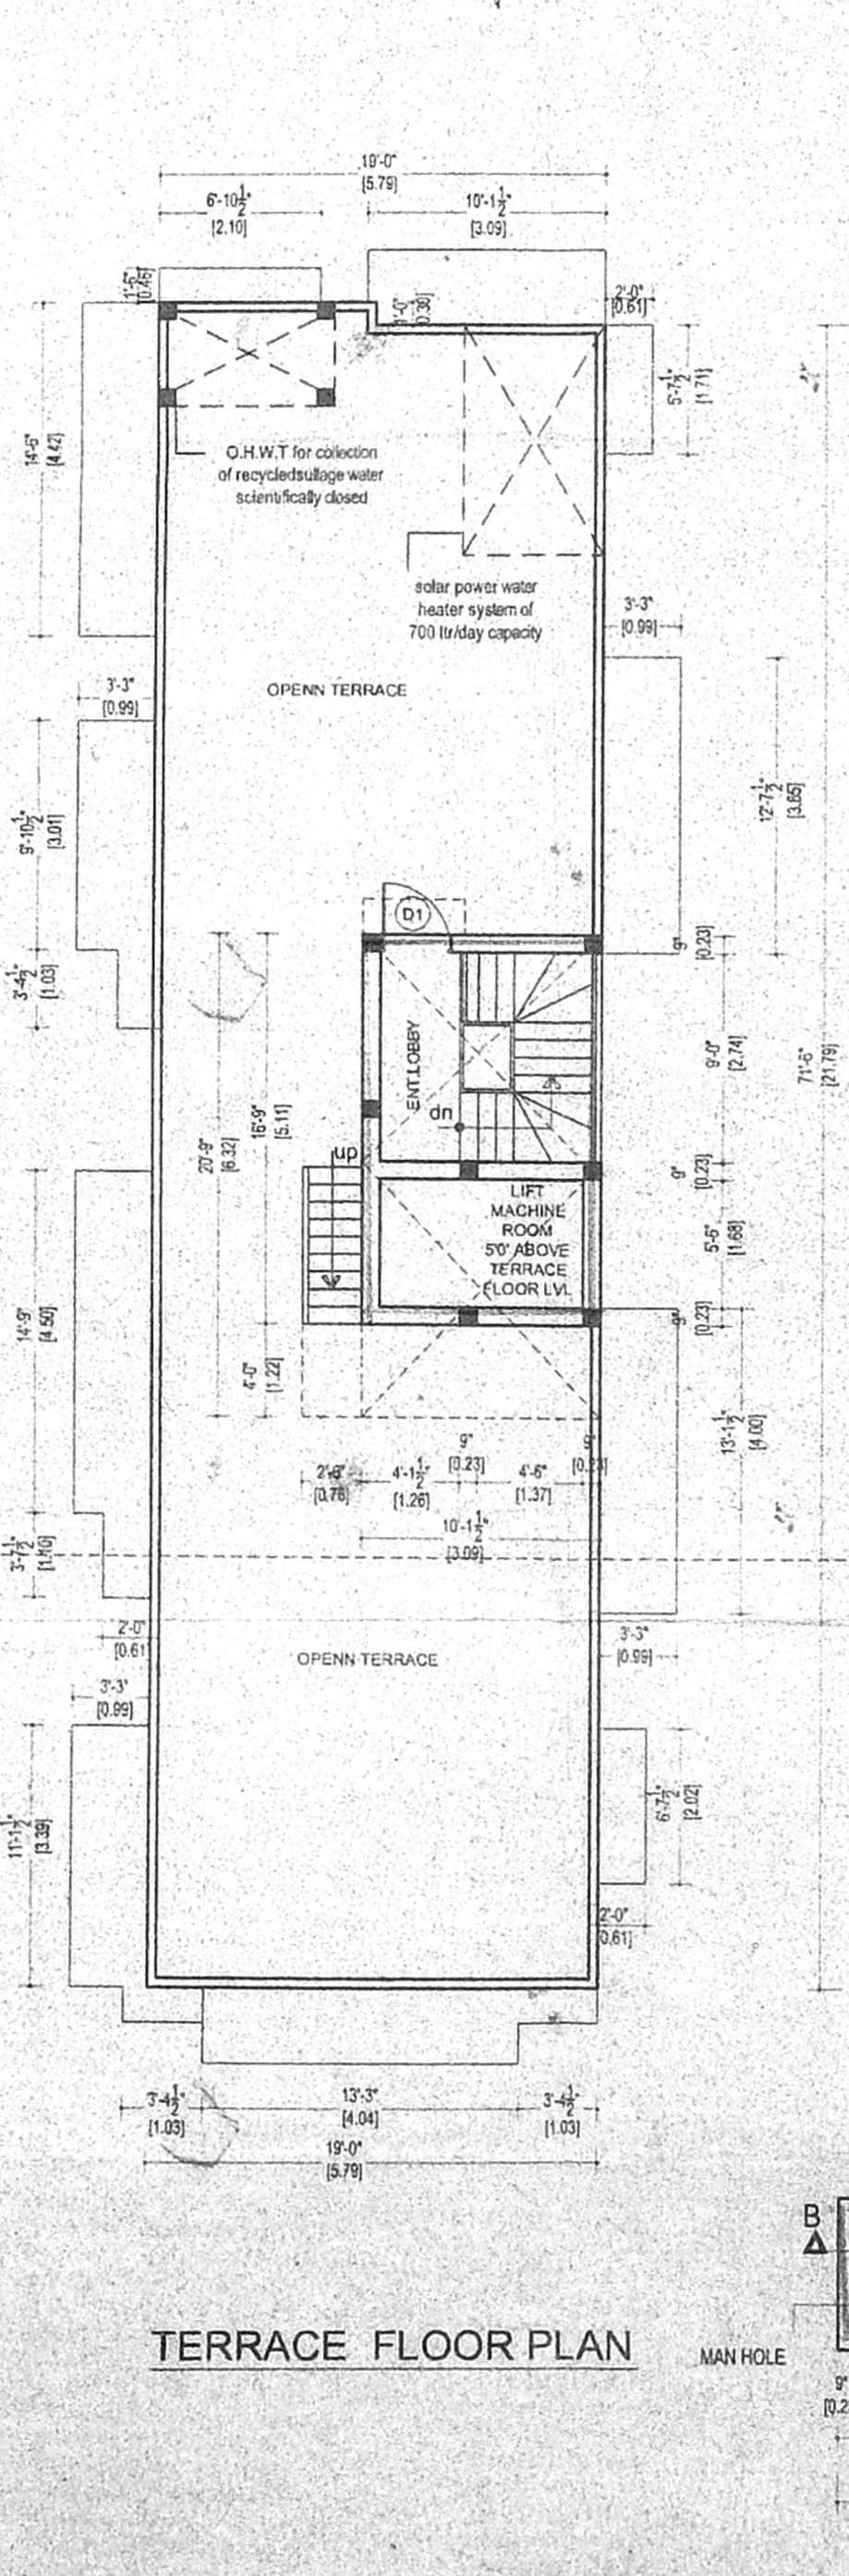

TERRACE FLOOR PLAN