




ELEVATION

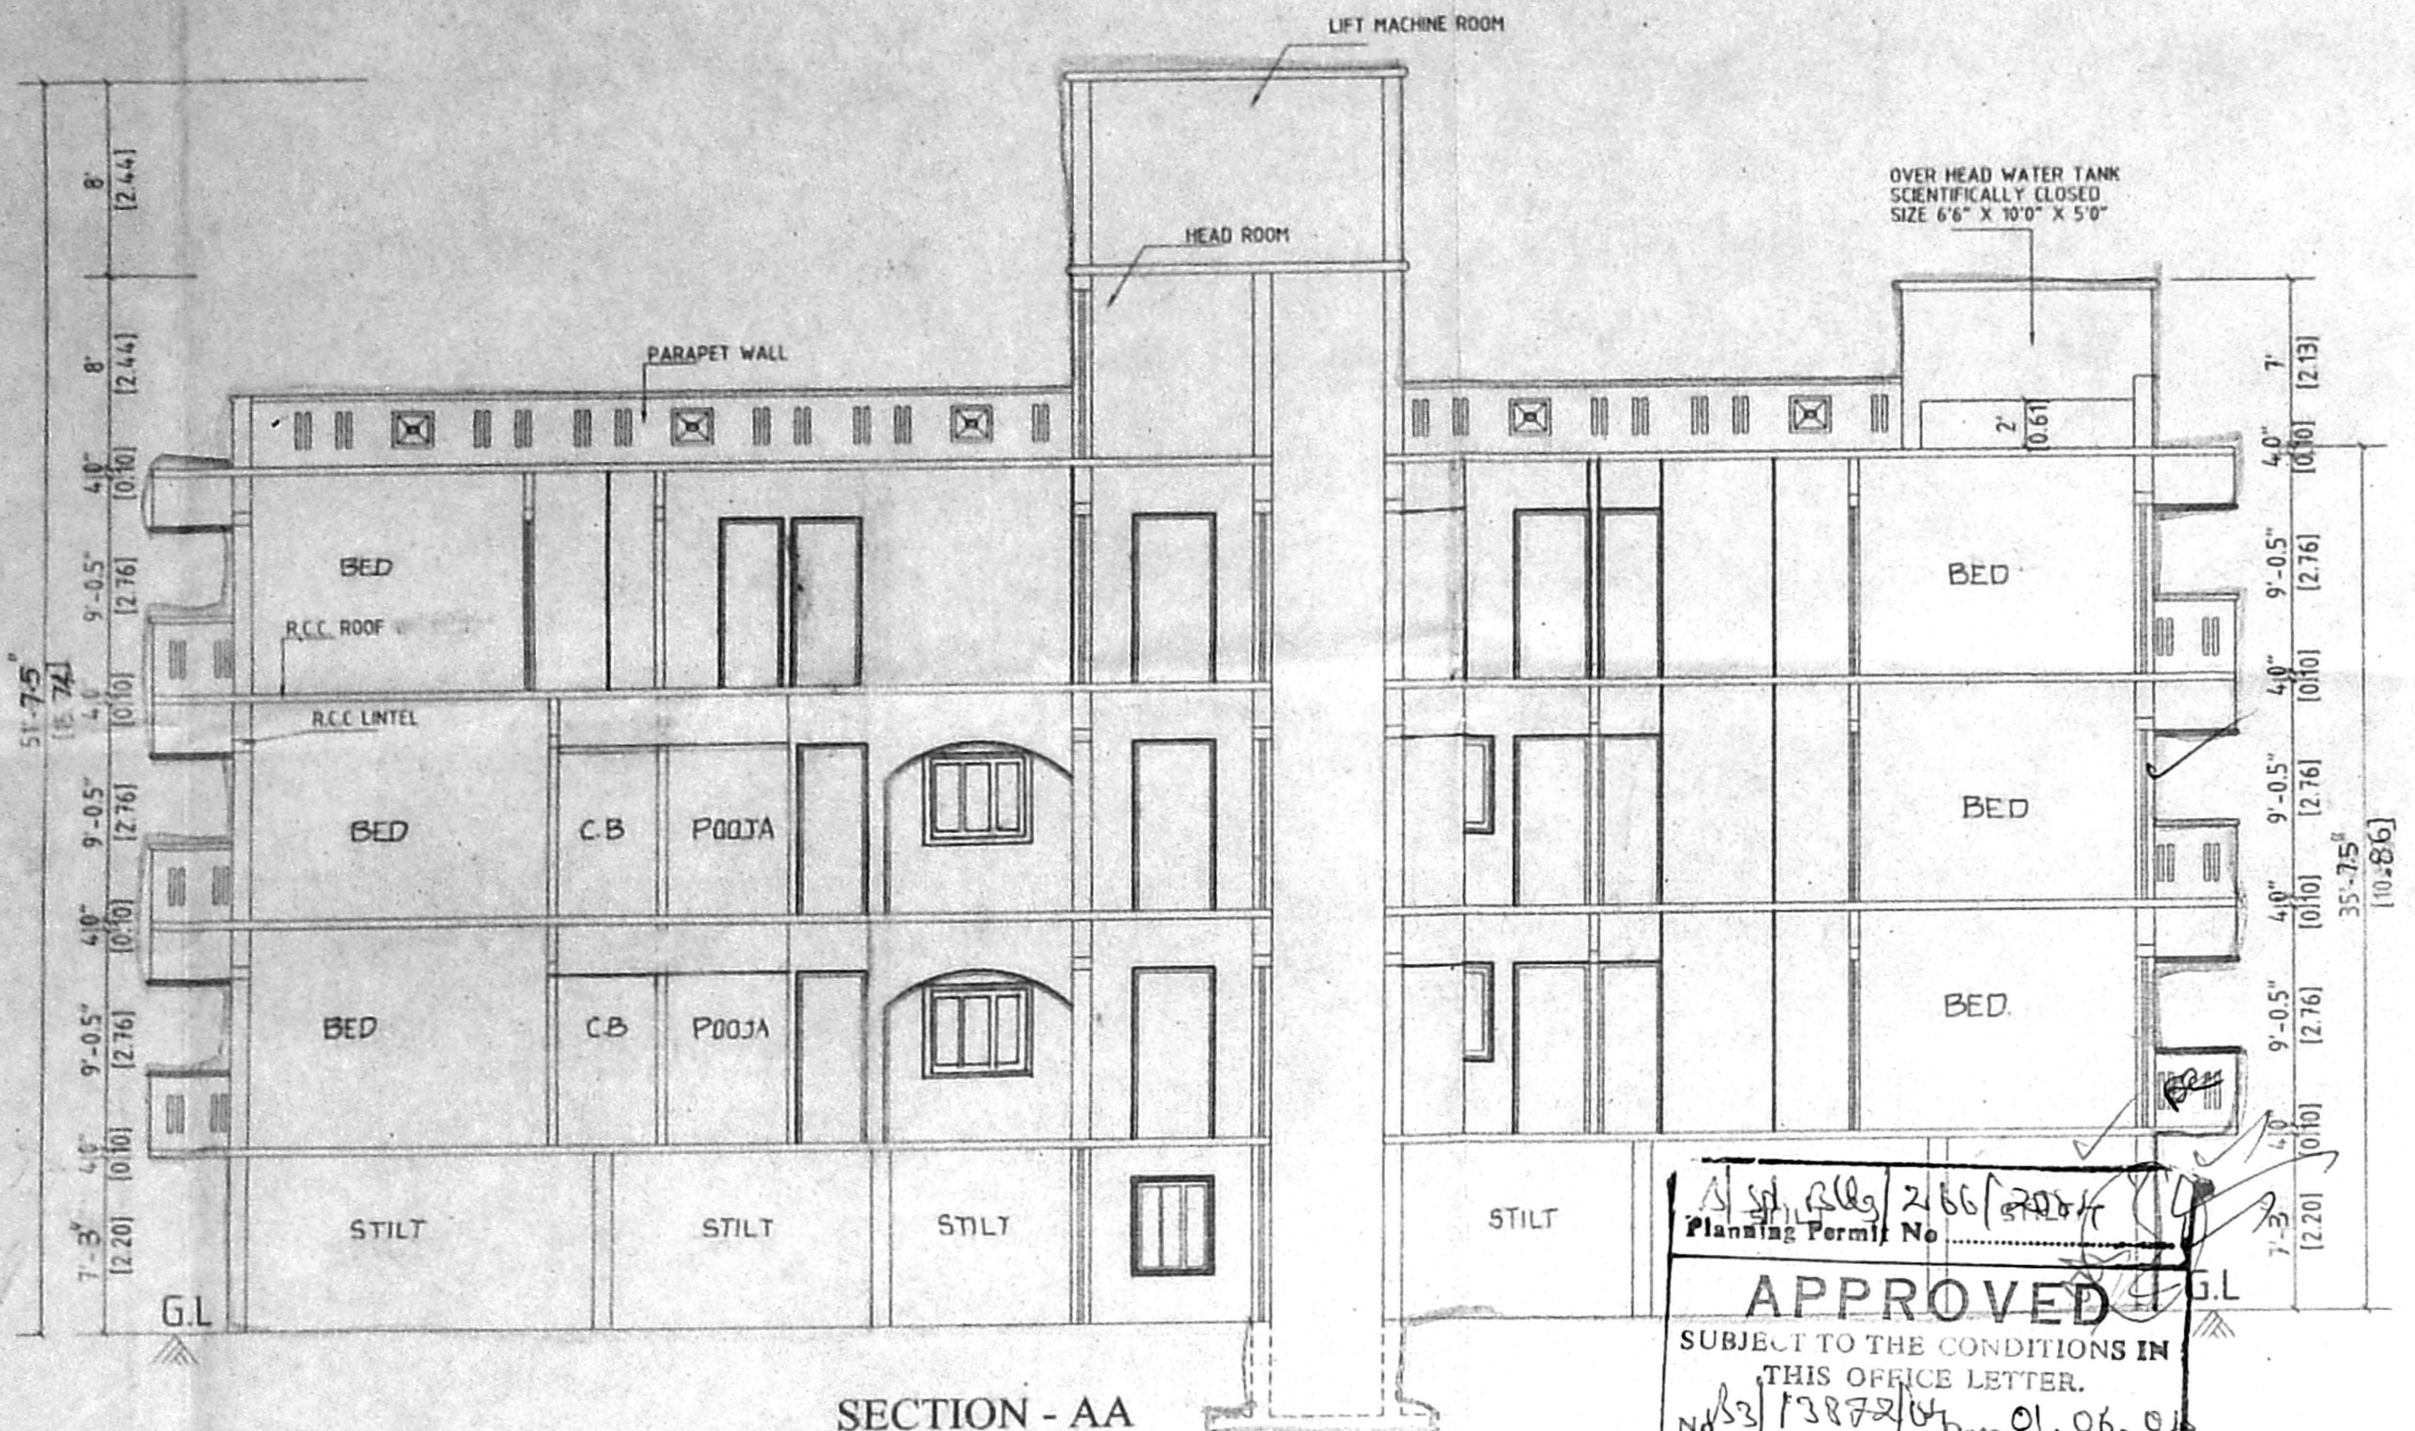


SECTION - AA

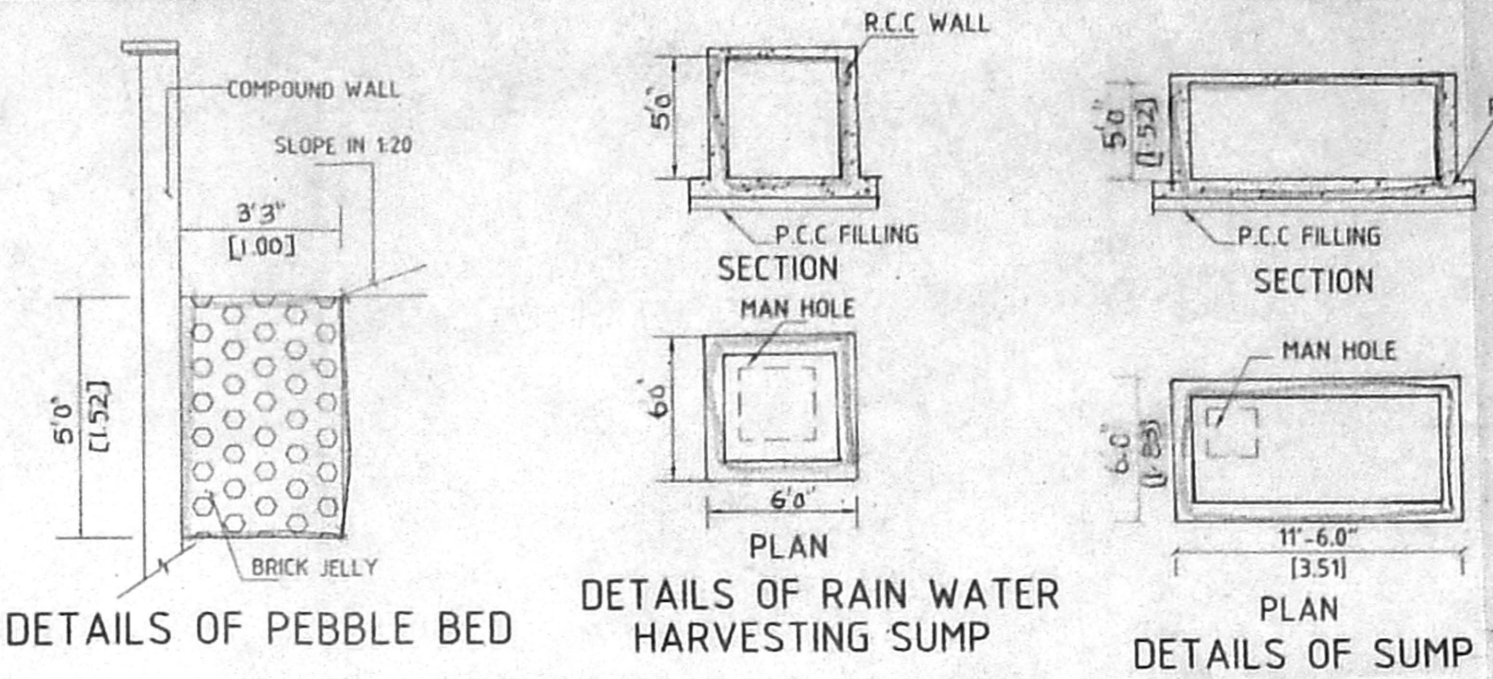

DETAILS OF RAIN WATER HARVESTING SUMP

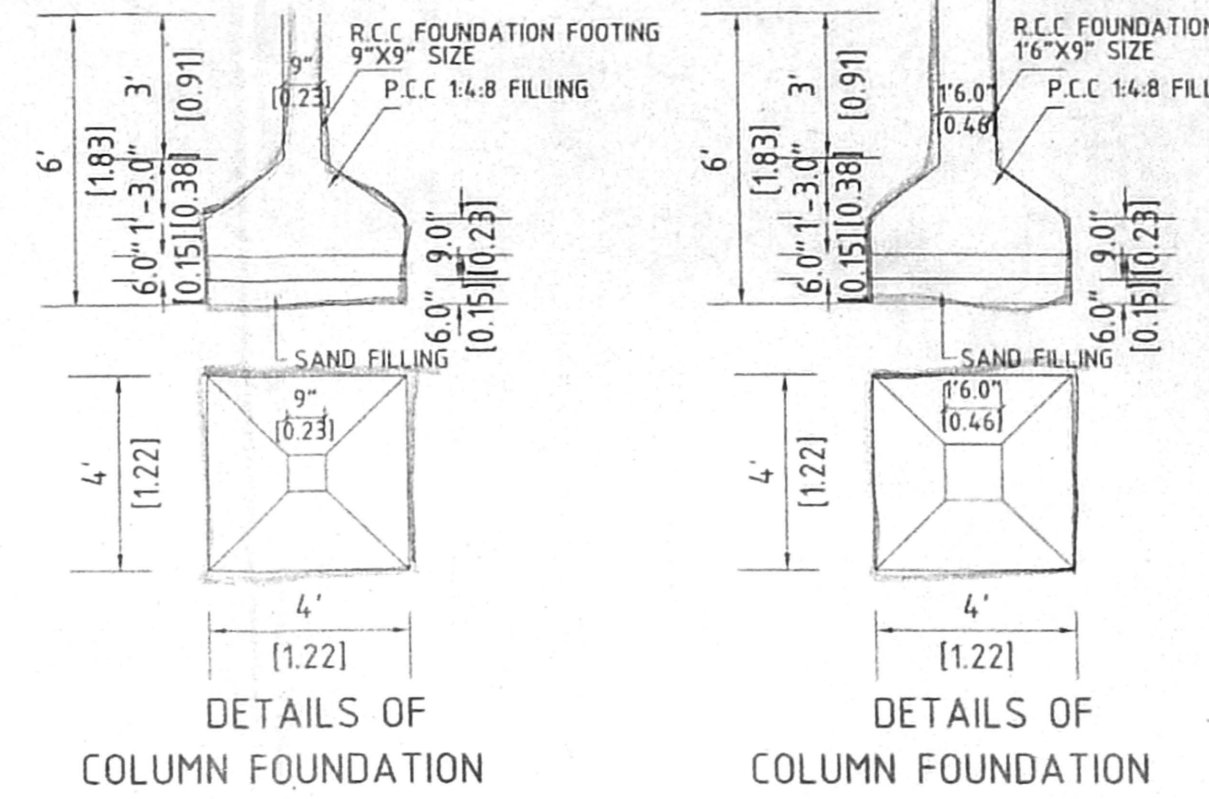


DETAILS OF COLUMN FOUNDATION

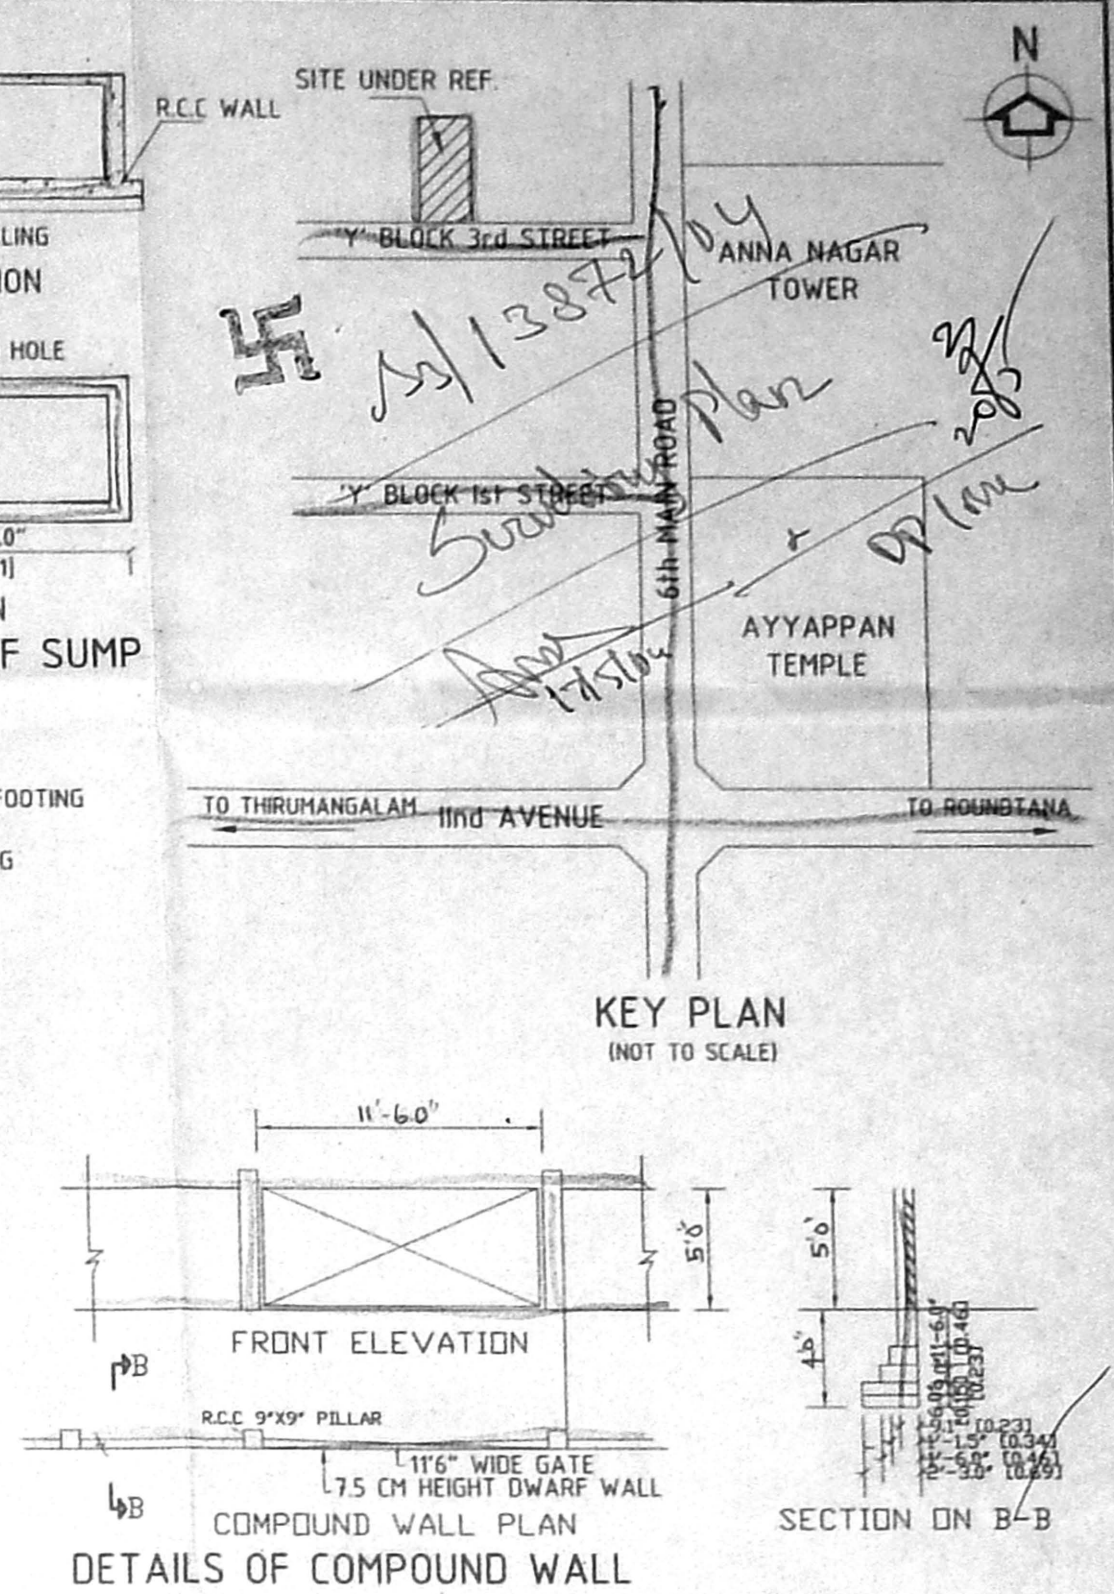


KEY PLAN (NOT TO SCALE)


APPROVED
 SUBJECT TO THE CONDITIONS IN THIS OFFICE LETTER.
 No. 53/13872/2014 Dt. 01.06.2014
 FOR MEMBER SECRETARY A
 CHENNAI METROPOLITAN
 DEVELOPMENT AUTHORITY
 CHENNAI-600 008.

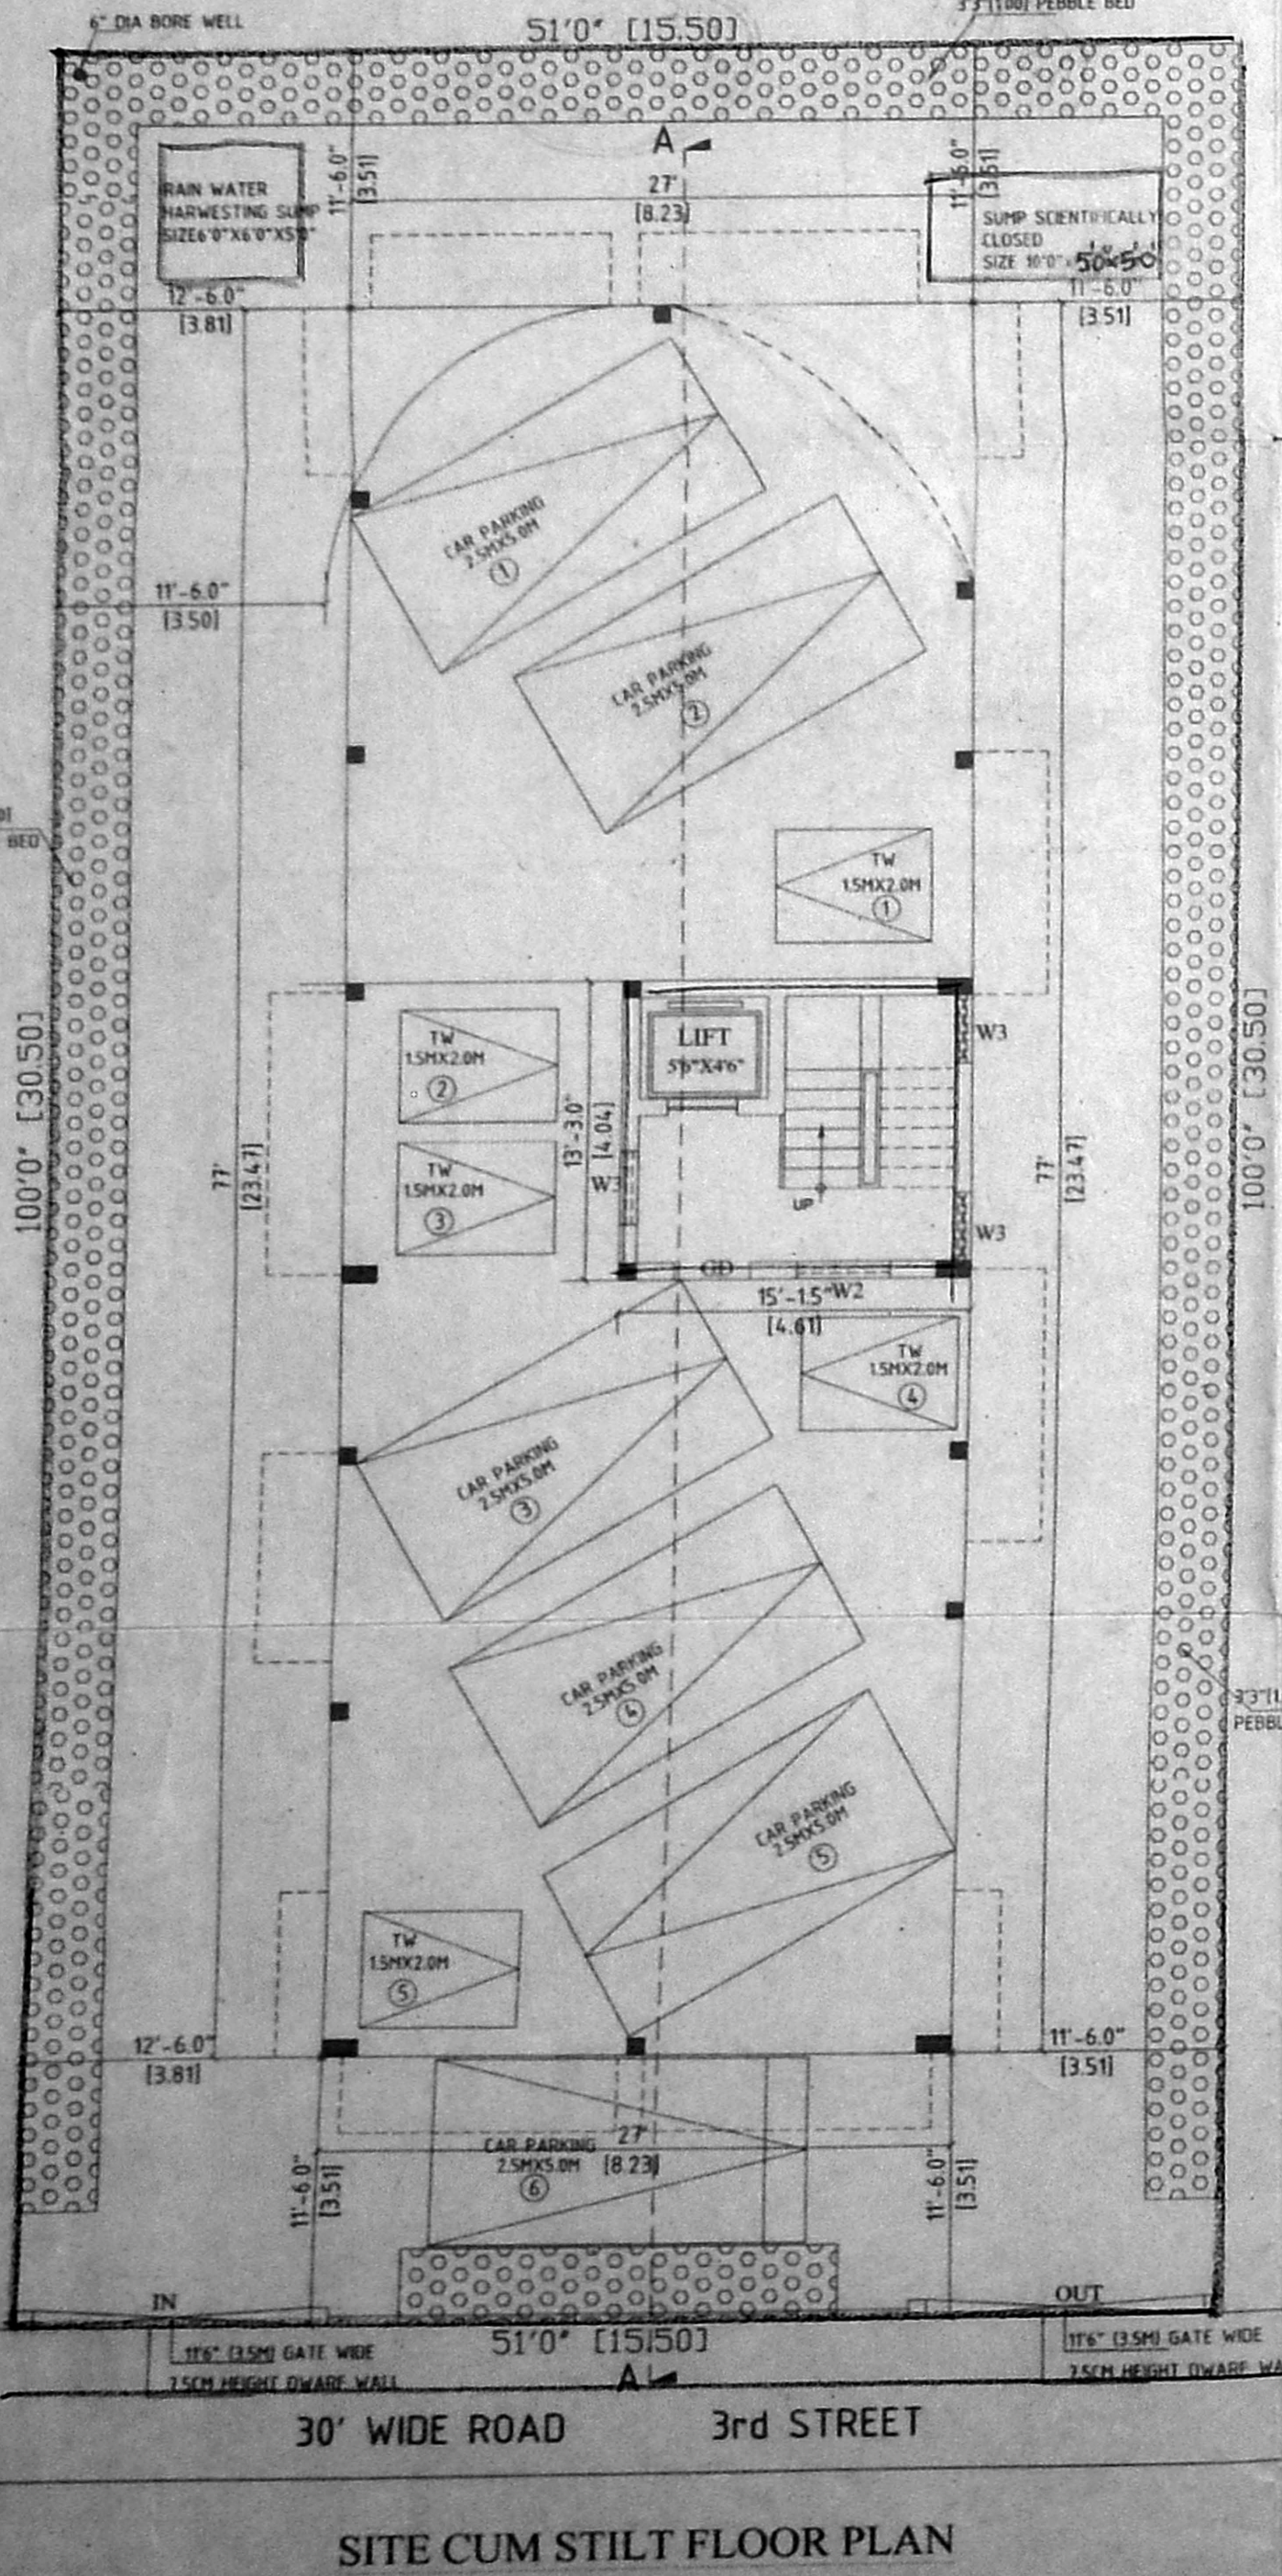


SITE CUM STILT FLOOR PLAN

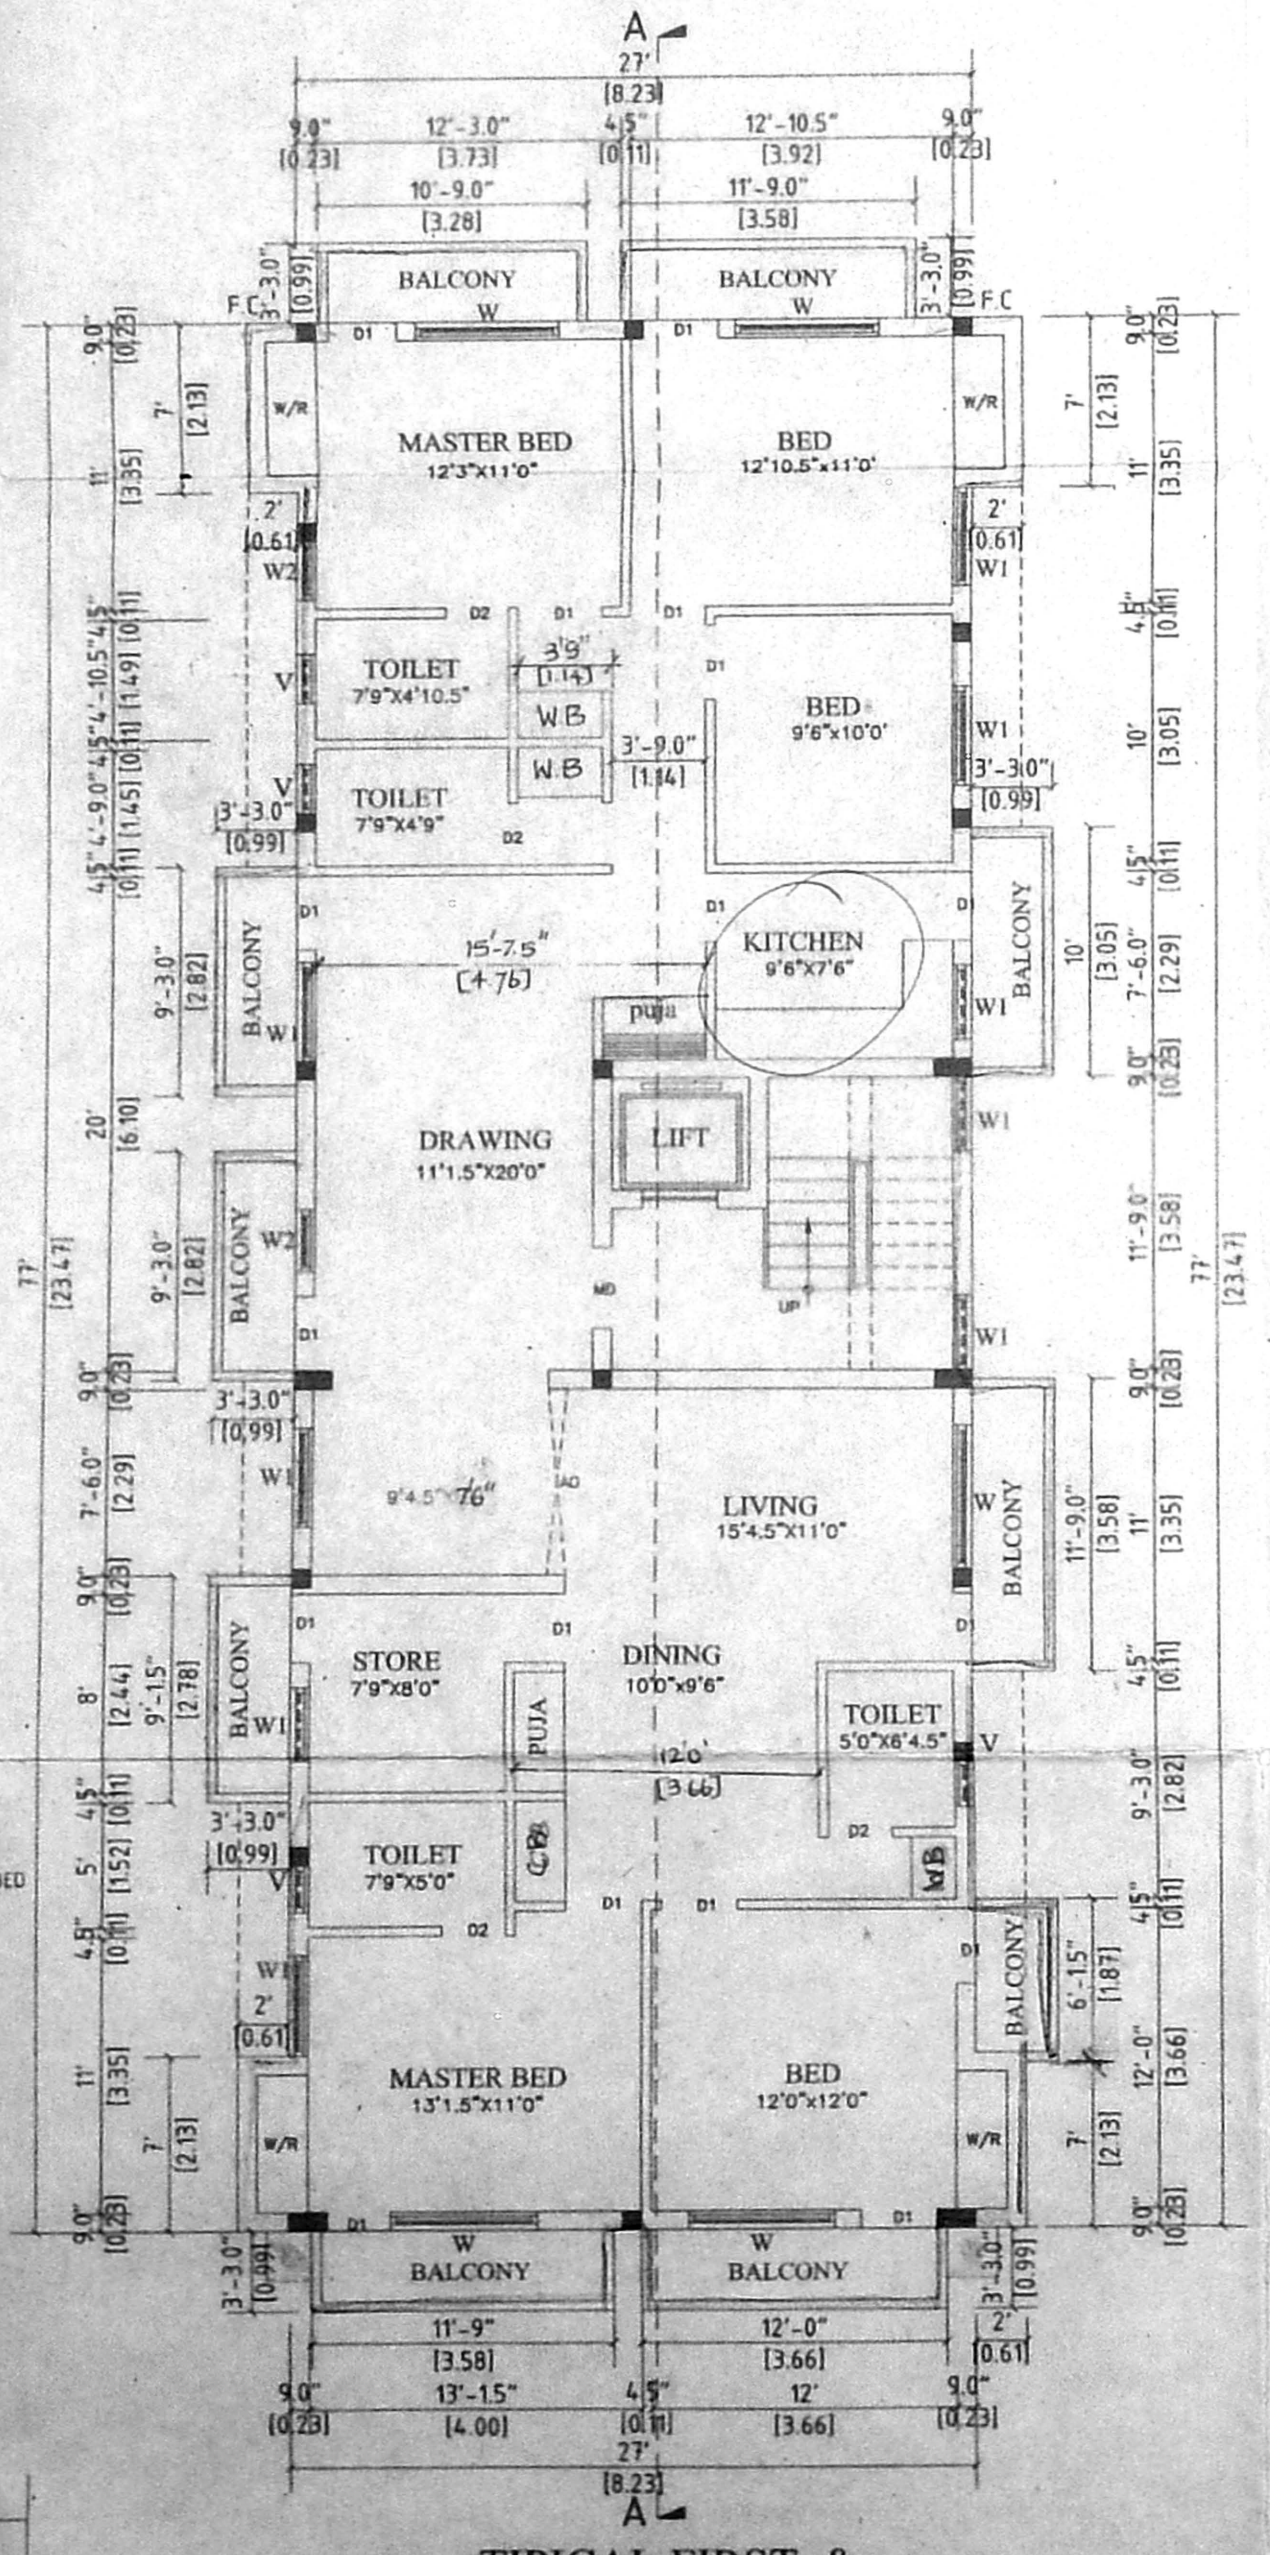

TYPICAL FIRST & SECOND FLOOR PLAN

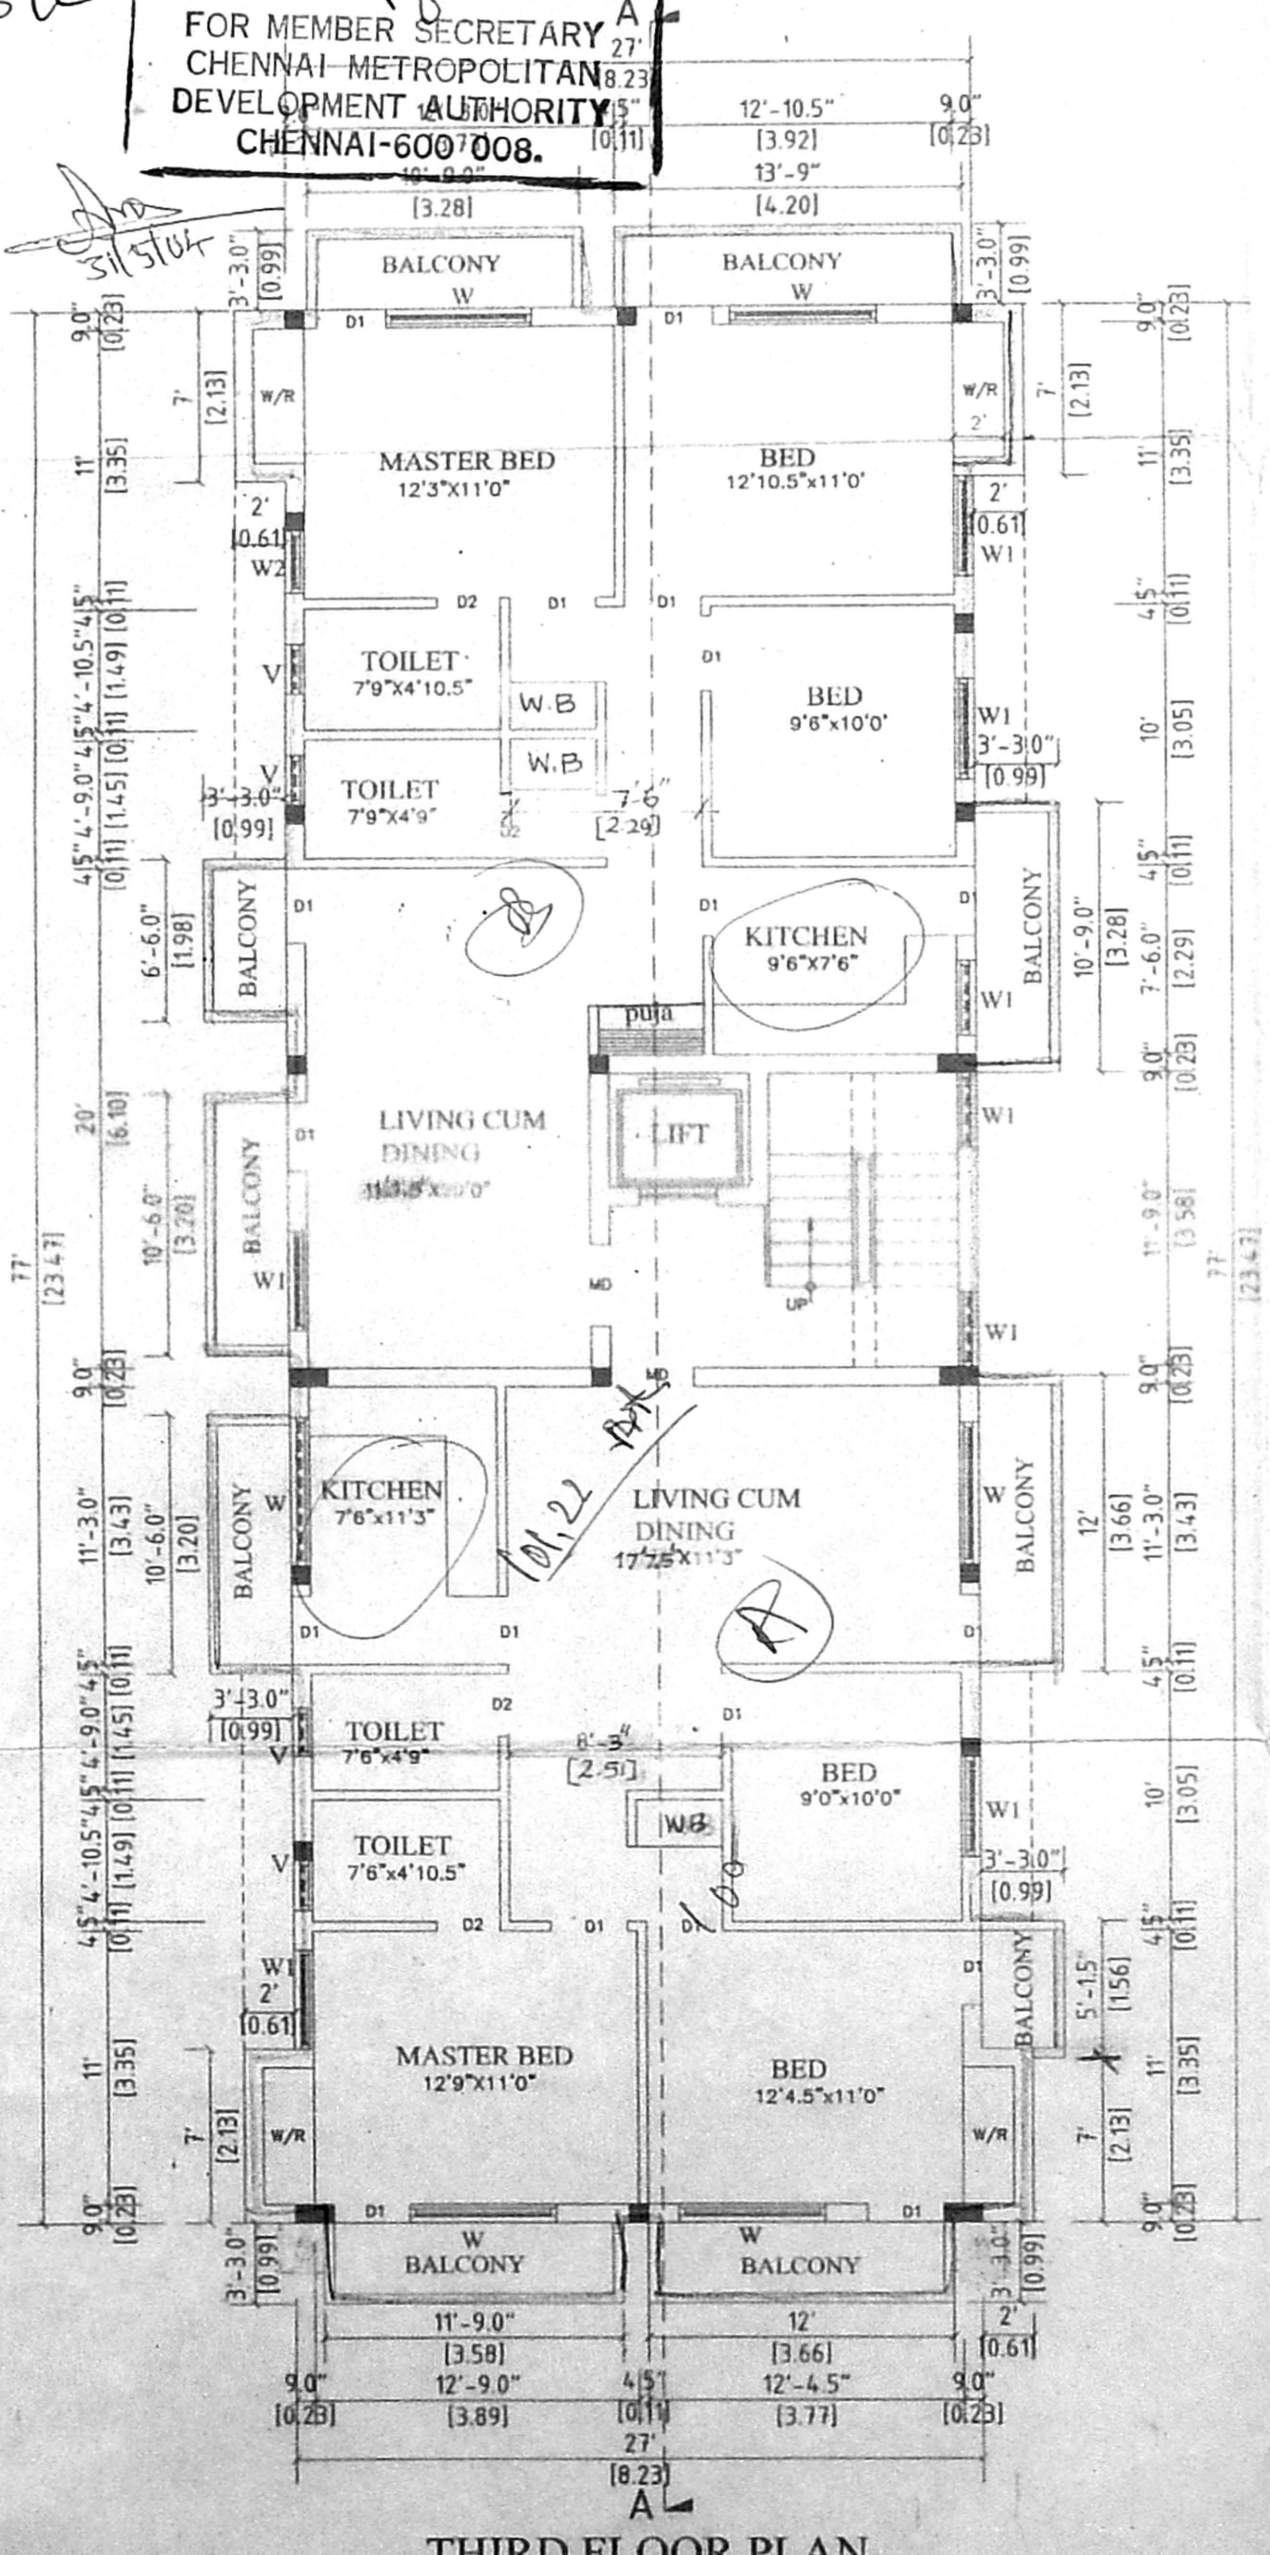

THIRD FLOOR PLAN

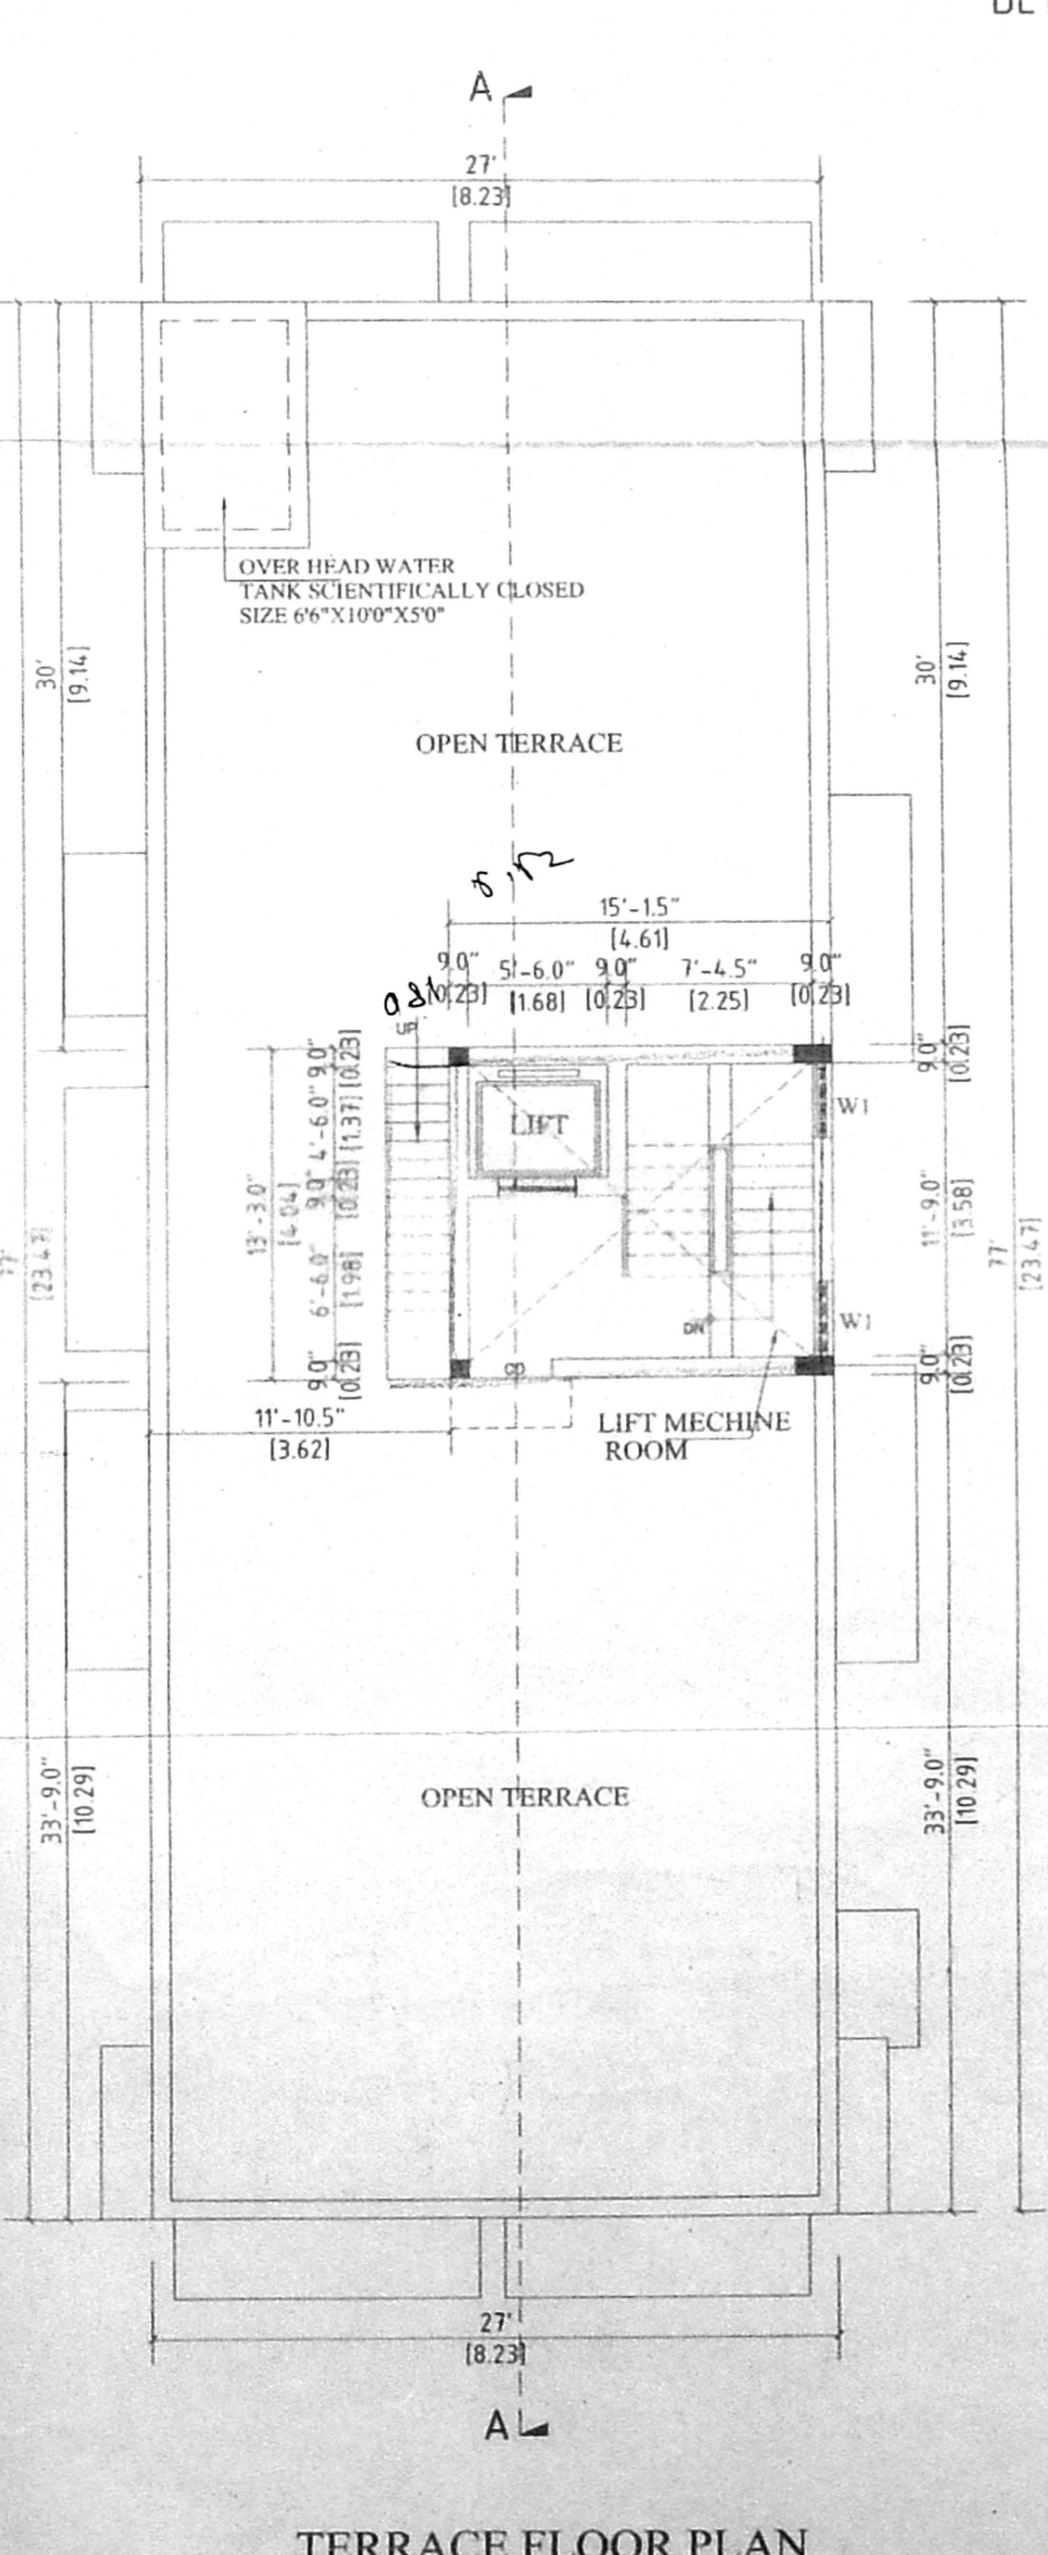

TERRACE FLOOR PLAN

PLAN SHOWING THE PROPOSED CONSTRUCTION OF RESIDENTIAL BUILDING AT OLD DOOR NO.146 NEW NO.6,3rd STREET, PLOT NO. 4548 'Y' BLOCK, T.S.NO.836, BLOCK NO.2, OLD.S.NO.94pt OF MULLAM VILLAGE, ANNA NAGAR, CHENNAI CORPORATION.

SCALE : 1"=8'0" OR 1:100

AREA DETAILS		
	SQFT	SQMT
PLOT EXTENT	5100.00	473.98
STILT FLOOR AREA	200.41	18.63
FIRST FLOOR AREA	2465.69	229.15
SECOND FLOOR AREA	2465.69	229.15
THIRD FLOOR AREA	2471.37	229.68
TOTAL FLOOR AREA	7603.16	706.61
PLOT COVERAGE	48%	
F.S.I	1.49	

JOINERY DETAILS		
MD MAINDOOR	3'3"X7'0"	0.99X2.13
D1 DOOR	3'0"X7'0"	0.91X2.13
D2 DOOR	2'6"X7'0"	0.76X2.13
W WINDOW	5'6"X4'6"	1.67X1.37
W1 WINDOW	4'6"X4'6"	1.37X1.37
W2 WINDOW	3'0"X4'6"	0.91X1.37
W3 WINDOW	2'6"X4'6"	0.76X1.37
V VENTILATOR	2'0"X2'6"	0.91X0.76

COLOUR INDEX		
PROPOSED BUILDING		
EXISTING ROAD		
SITE BOUNDARY		

SIGN OF OWNER

N.A. RAMANIAN NAYANAMNEE
 B.Arch, A.I.I.A., M.C.A.
 ARCHITECT - LICENSED SURVEYOR
 COUNCIL REG. NO. GA93013127
 CORPORATION OF CHENNAI
 REG. NO. WD/D/1605/90
 6, 14TH CROSS ST, CHENNAI-28.
 PHONE: 52101885

SIGN OF LICENSED SURVEYOR