



FRONT ELEVATION


B/S/01/19/200/2004 WALL PLASTERING IN CM 1:3:14.
 Planning Permit No. No. 83, 14-09/04, 12-12-2004.
APPROVED
 SUBJECT TO THE CONDITIONS IN THIS OFFICE LETTER.
 FOR MEMBER SECRETARY
 CHENNAI METROPOLITAN
 DEVELOPMENT AUTHORITY
 CHENNAI-600 008

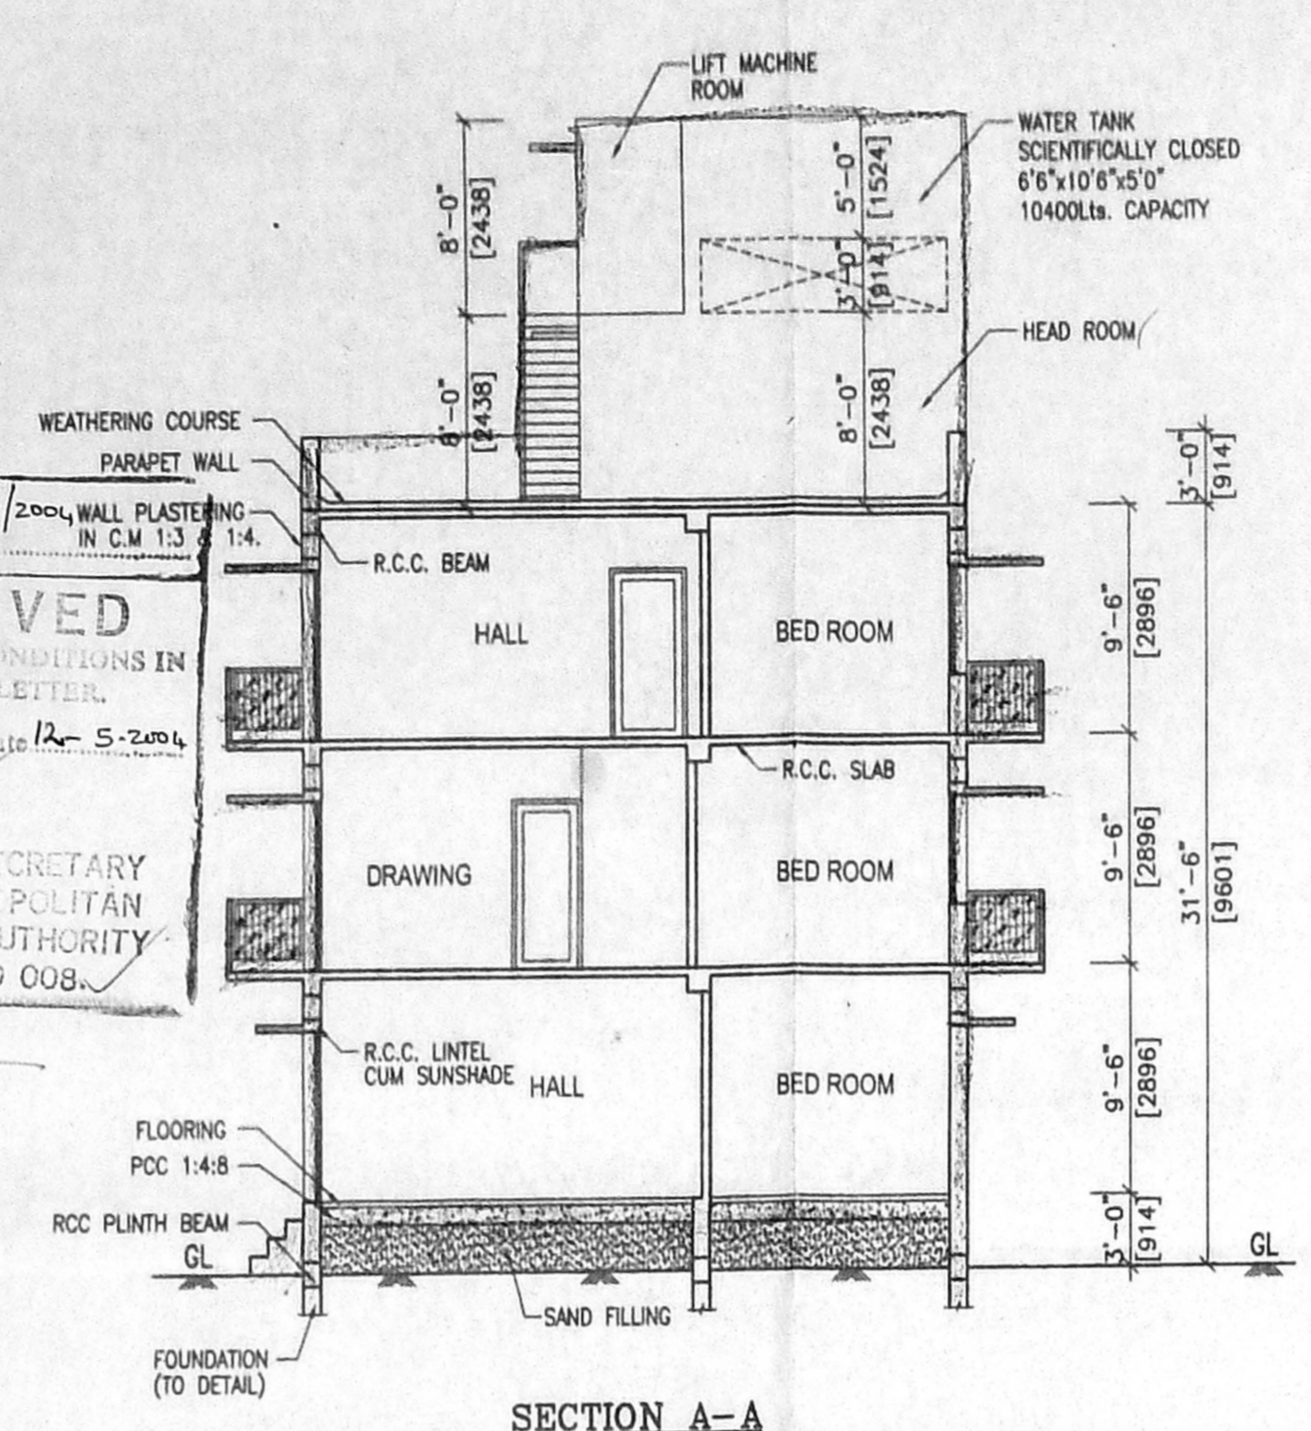


SECTION A-A

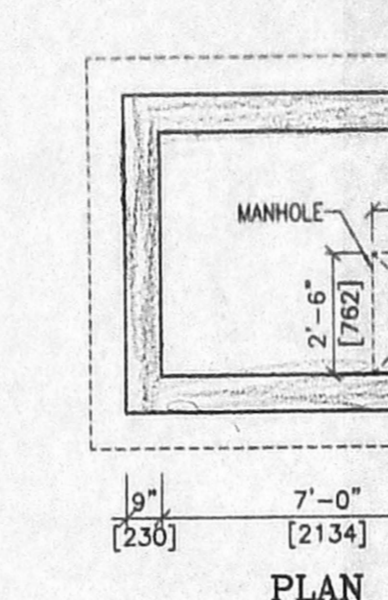


MANHOLE PLAN

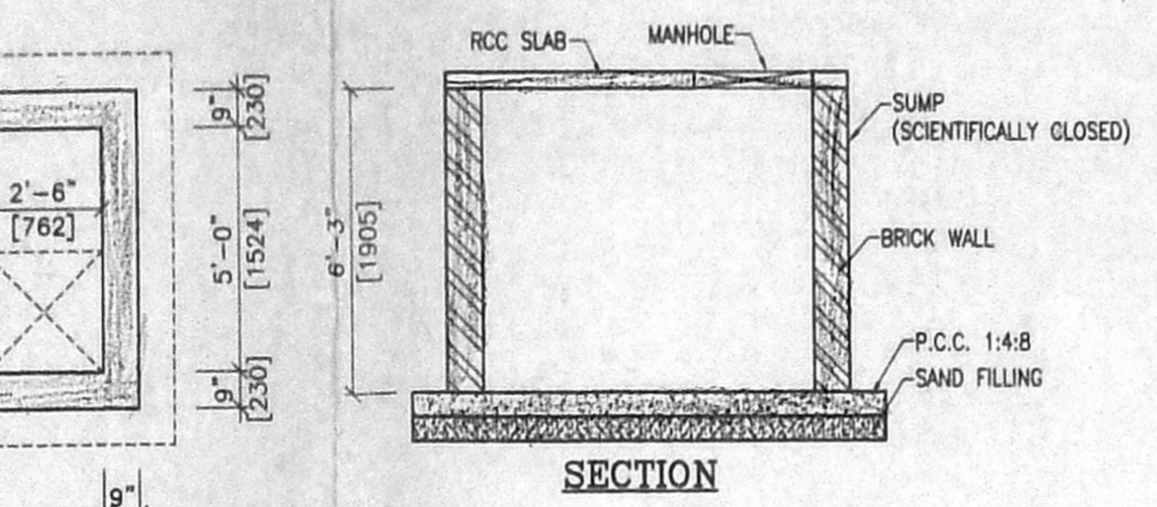


SECTION

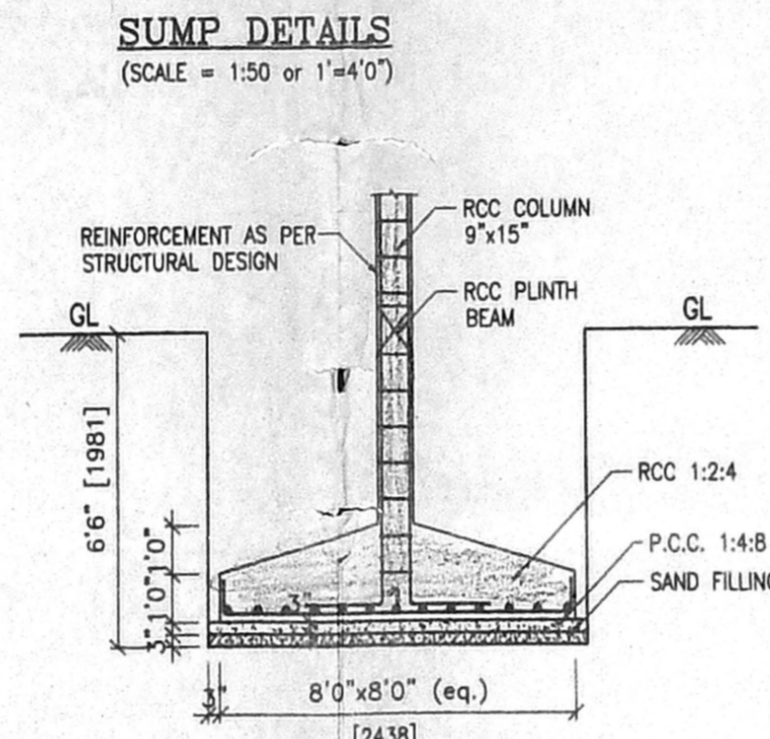


TYPICAL DETAIL OF COLUMN FOUNDATION

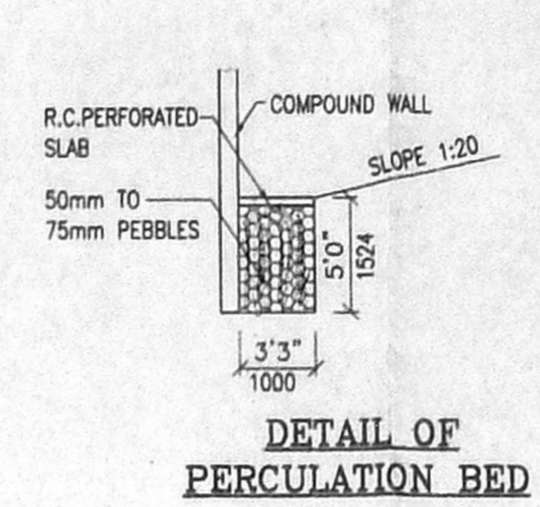


DETAIL OF PERCOLATION BED

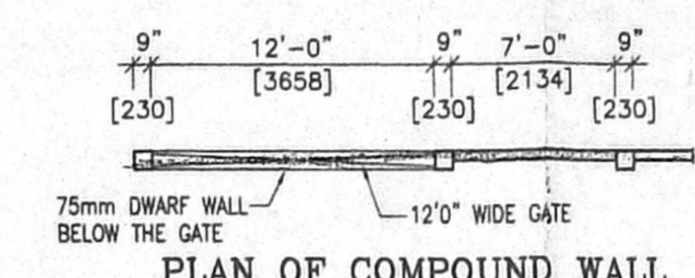


PLAN OF COMPOUND WALL

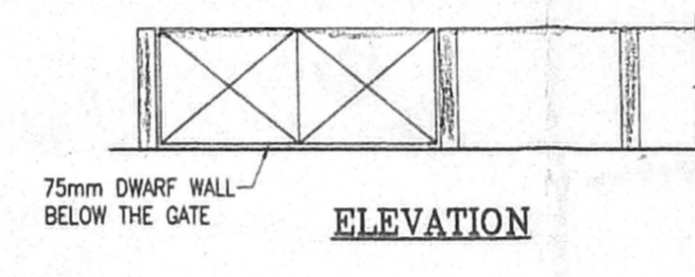

ELEVATION

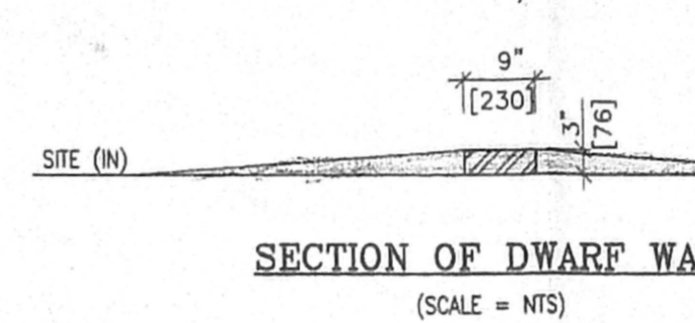

SECTION OF DWARF WALL

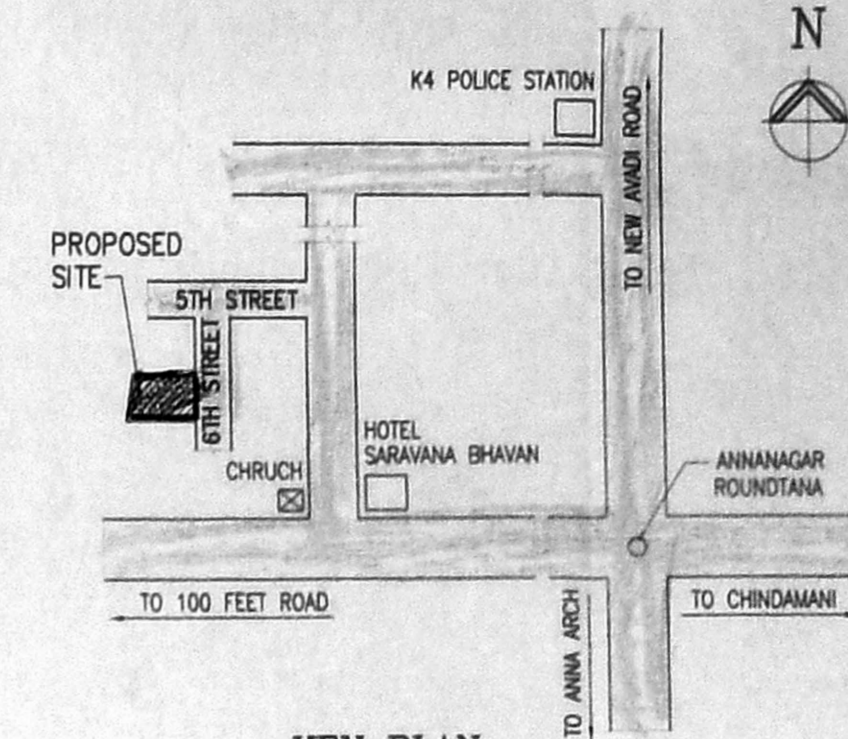

KEY PLAN

JOINERY:-

TYPE	DESCRIPTION	SIZE
MD	DOOR	3'3"X7'0" 991x2134
MD1	"	4'0"X7'0" 1220x2134
D	"	3'0"X7'0" 915x2134
D1	"	2'6"X7'0" 762x2134
W1	"	4'0"X4'6" 1220x1372
W2	"	3'0"X4'6" 915x1372
KW	"	4'0"X3'0" 1220x915
V	VENTILATOR	3'0"X2'0" 915x610
V1	"	2'6"X2'0" 762x610

- SPECIFICATION:-**
- P.C.C. IN C.C 1:4:8.
 - R.C.C. IN 1:2:4.
 - 230mm BRICK WORK IN CM 1:5.
 - 115mm BRICK WORK IN CM 1:5.
 - PLASTERING THE CEILING IN CM 1:3.
 - PLASTERING THE WALLS IN CM 1:4.
 - WEATHERING COURSE IN BRICK JELLY LINE CONCRETE WITH A COURSE OF FLAT TILES.
 - THE O.H.T. IS SCIENTIFICALLY CLOSED.
 - THE U.G. SUMP IS SCIENTIFICALLY CLOSED.
 - ALL W.C.'S IN GROUND FLOOR RISED BY 915mm FROM GROUND LEVEL.

OFFICE COPY

AREA STATEMENT:-

DESCRIPTION	SQ.FT	SQ.M
SITE EXTENT:		
AS PER SITE	4056.00	376.82
AS PER TNHB SKETCH & DOCUMENT	4089.00	379.88
PROPOSED CONSTRUCTION:		
GROUND FLOOR AREA	1498.63	139.23
FIRST FLOOR AREA	1739.94	161.65
SECOND FLOOR AREA	1739.94	161.65
TOTAL BUILTUP AREA	4978.51	462.53
NON F.S.I. AREA	168.75	15.68
F.S.I. APPLIED FOR	1.227	
PLOT COVERAGE	36.95%	

COLOUR CODE:-


PROPOSED CONSTRUCTION	▬
BOUNDARY LINE	▬
ROADS	▬
SEWER LINE	▬

OWNER / POWER HOLDER:-
 Flood


PLAN SHOWING THE PROPOSED CONSTRUCTION OF RESIDENTIAL FLATS AT PLOT No: 5087, DOOR No: 6/231, 'Z' BLOCK, 6TH STREET, ANNA NAGAR, CHENNAI-40.

T.S.No: 763 PART, BLOCK No: 2 OF MULLAM VILLAGE, CHENNAI CORPORATION DIVISION No: 66, ZONE : V


SCALE: 1:100 (OR) 1"= 8'0" ALL DIMENSIONS ARE IN CM / FEET/INCHES.
LICENSED SURVEYOR:-
 J. JOTHIVANARAJU
 LICENCE NO. 2004 CLASS
 CORPORATION OF CHENNAI
 33 THANTHAI PERIYAR NAGAR,
 ANNAMANGALAM, CHENNAI-23.
 Phone: 6194354

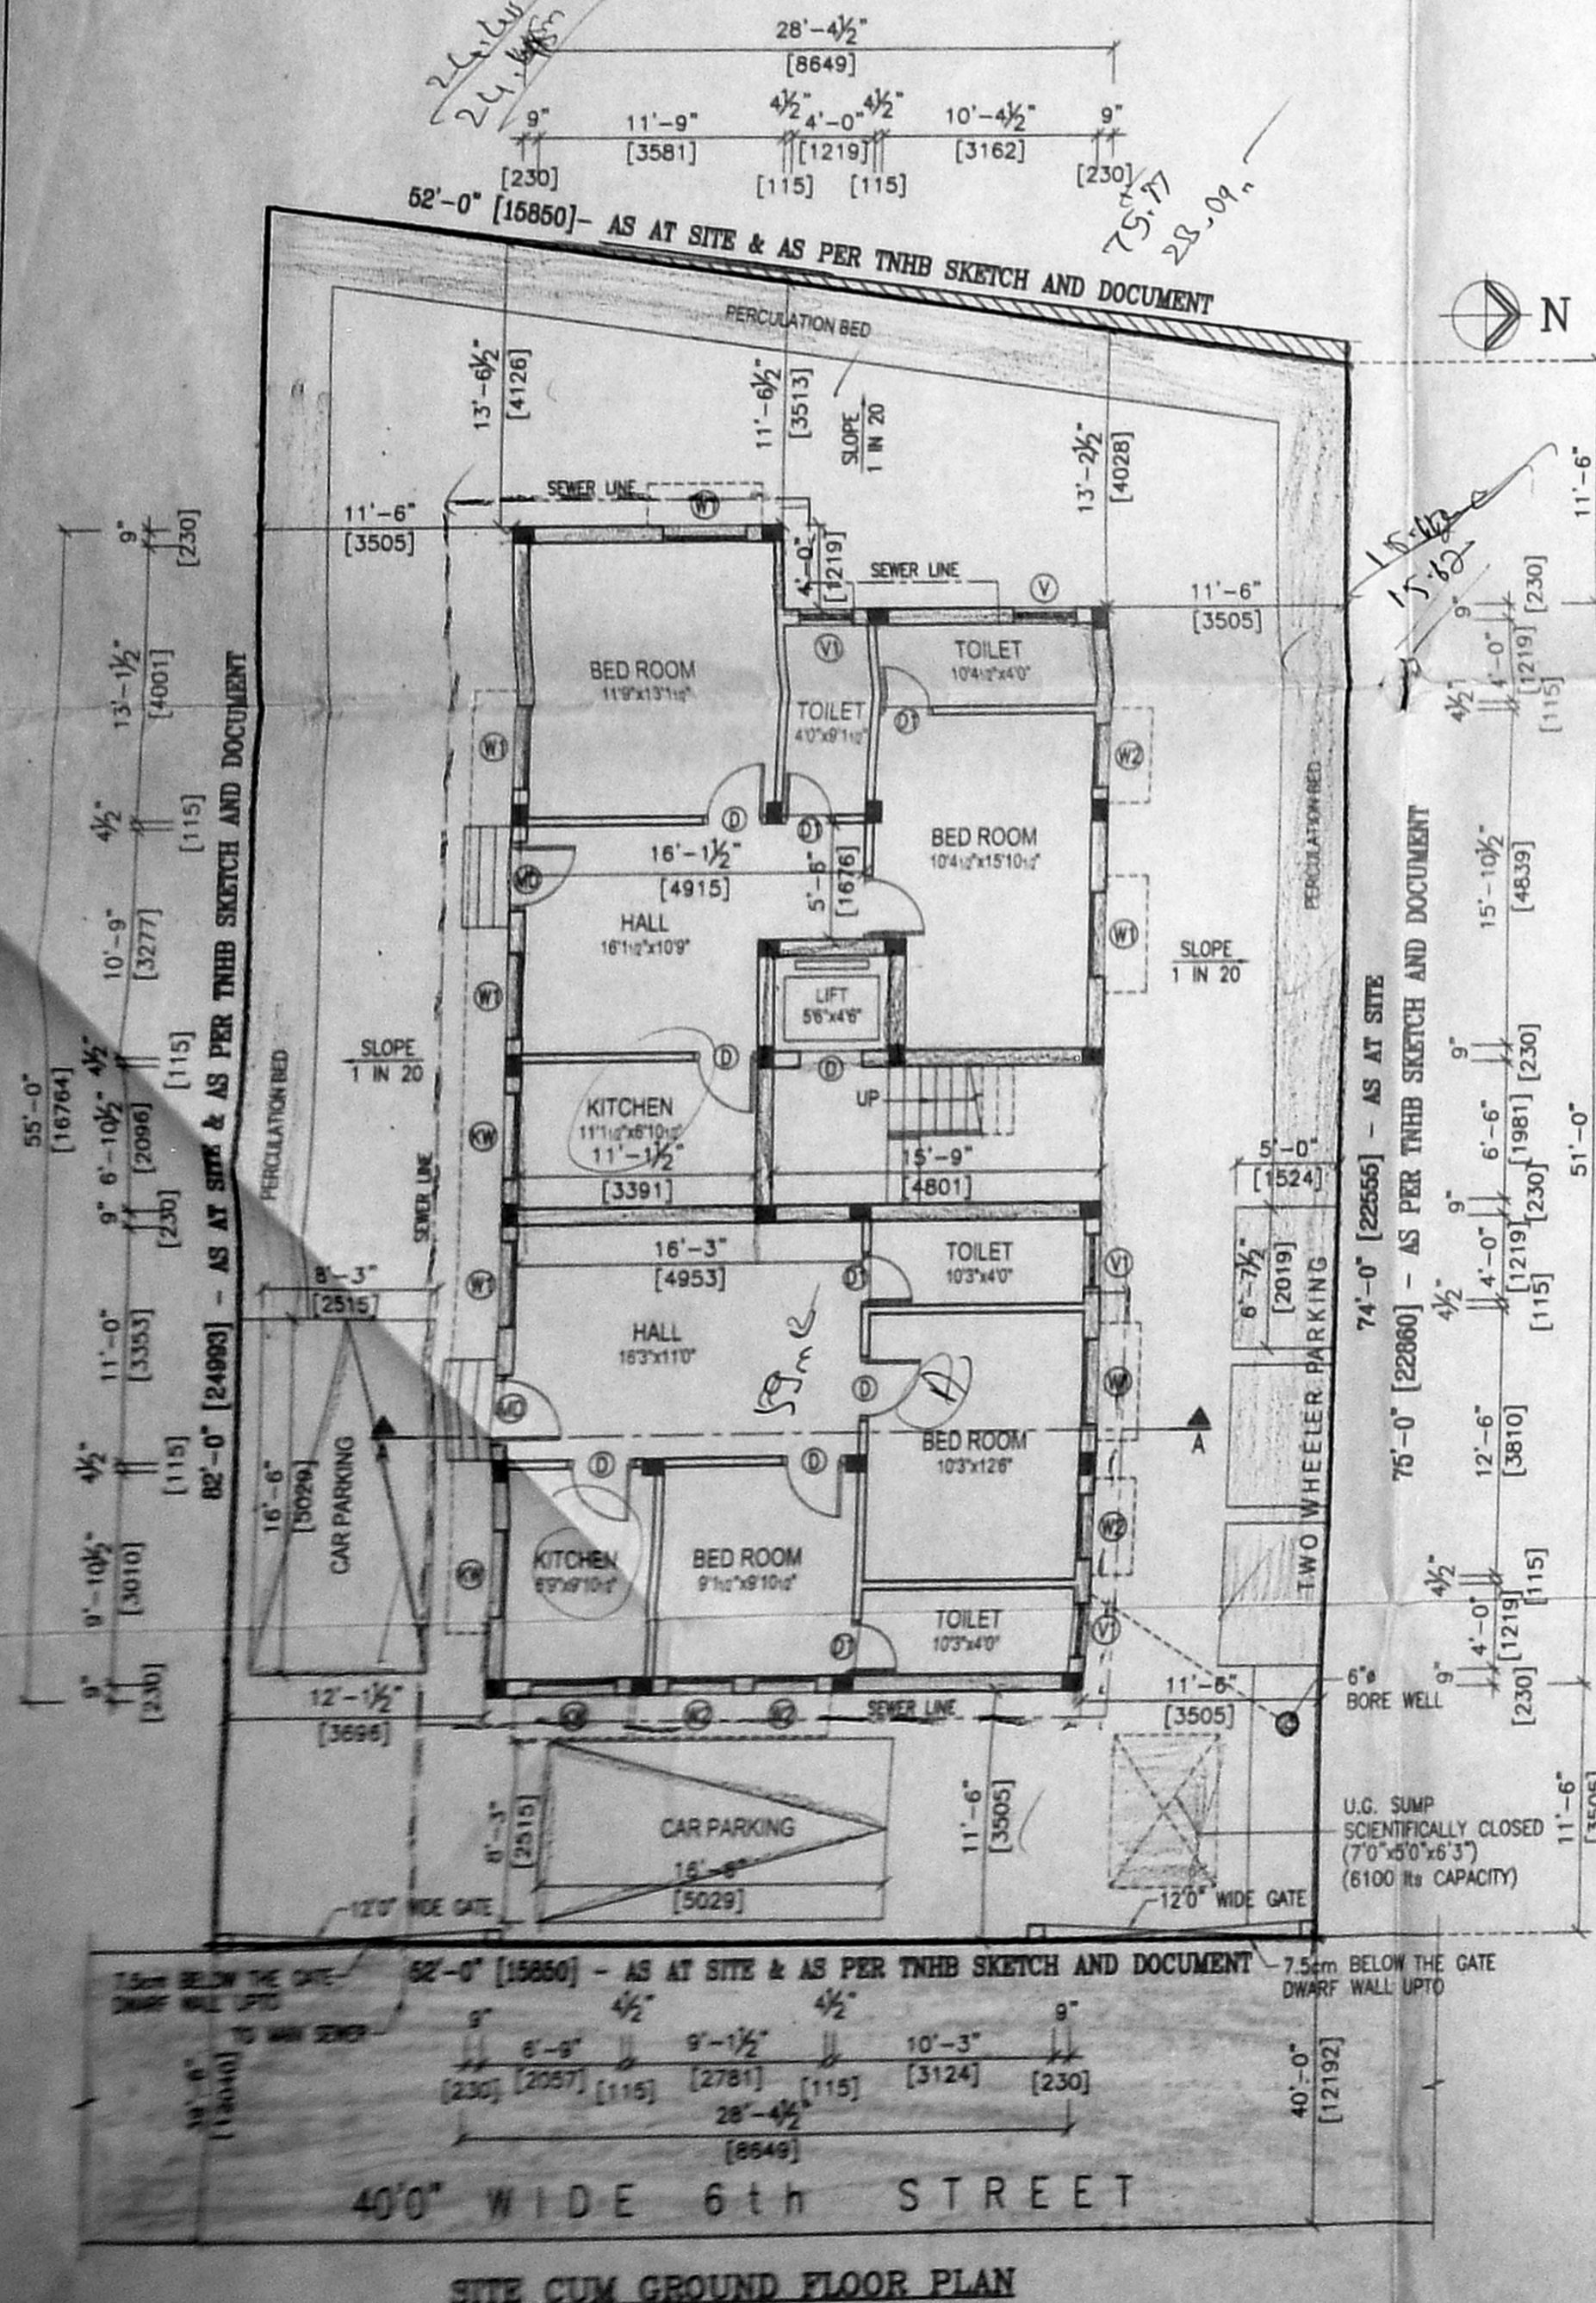


SITE CUM GROUND FLOOR PLAN

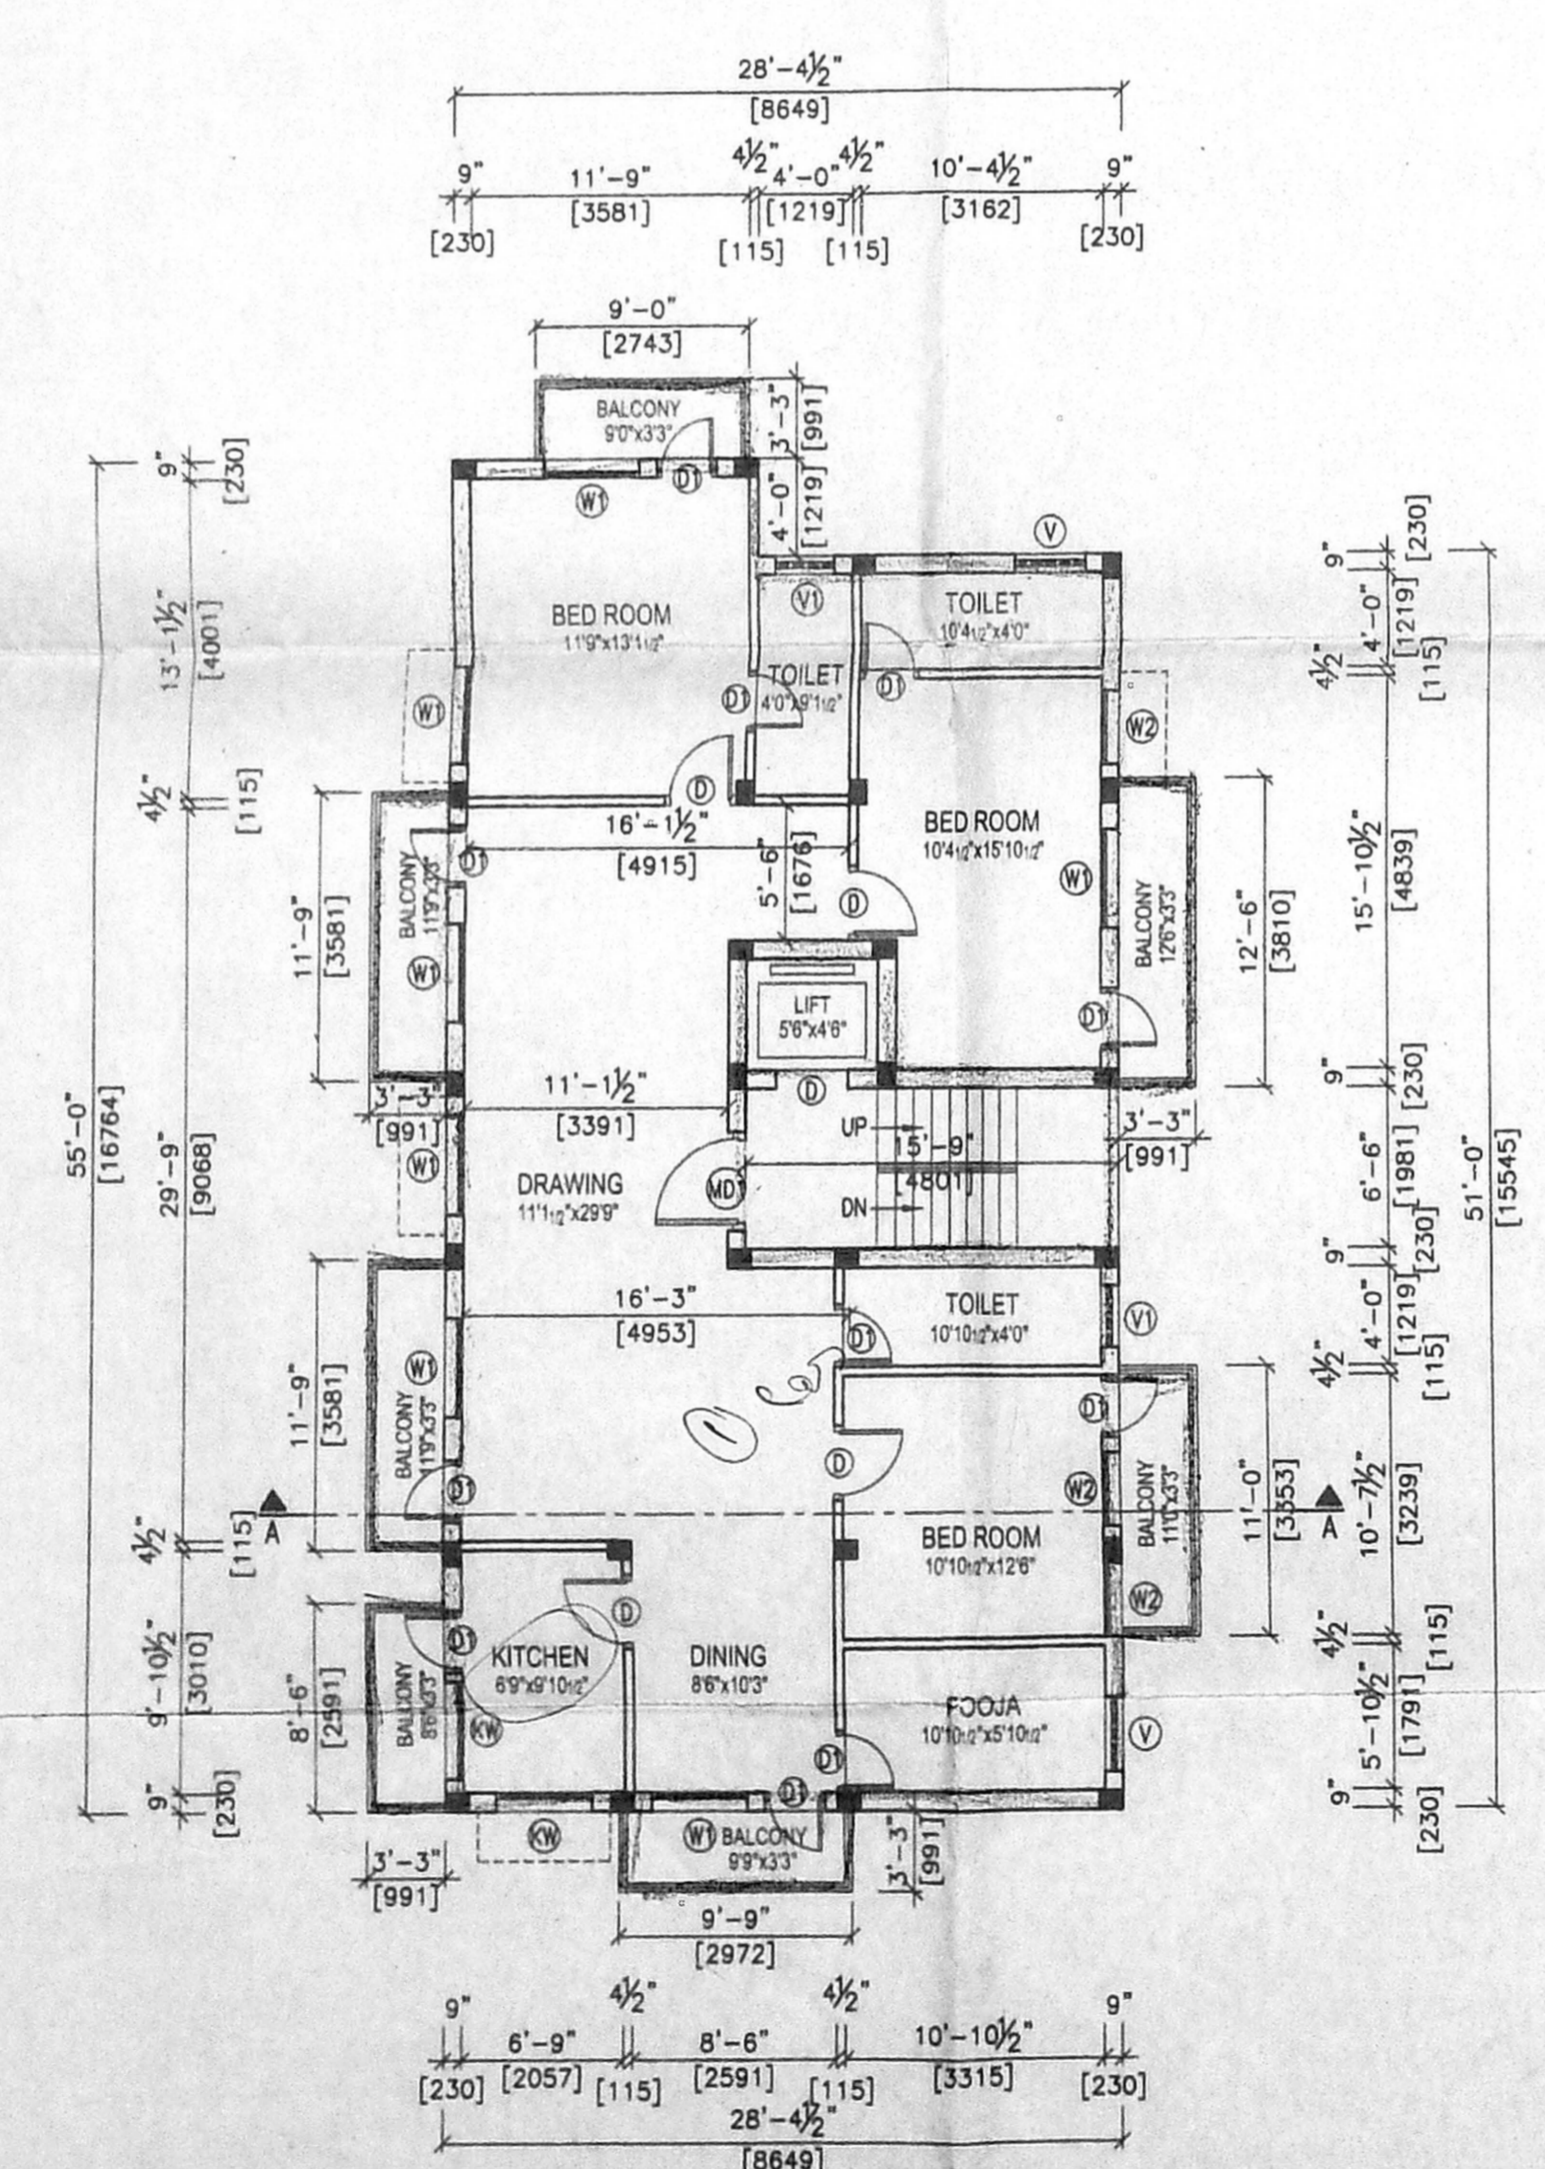

FIRST FLOOR PLAN

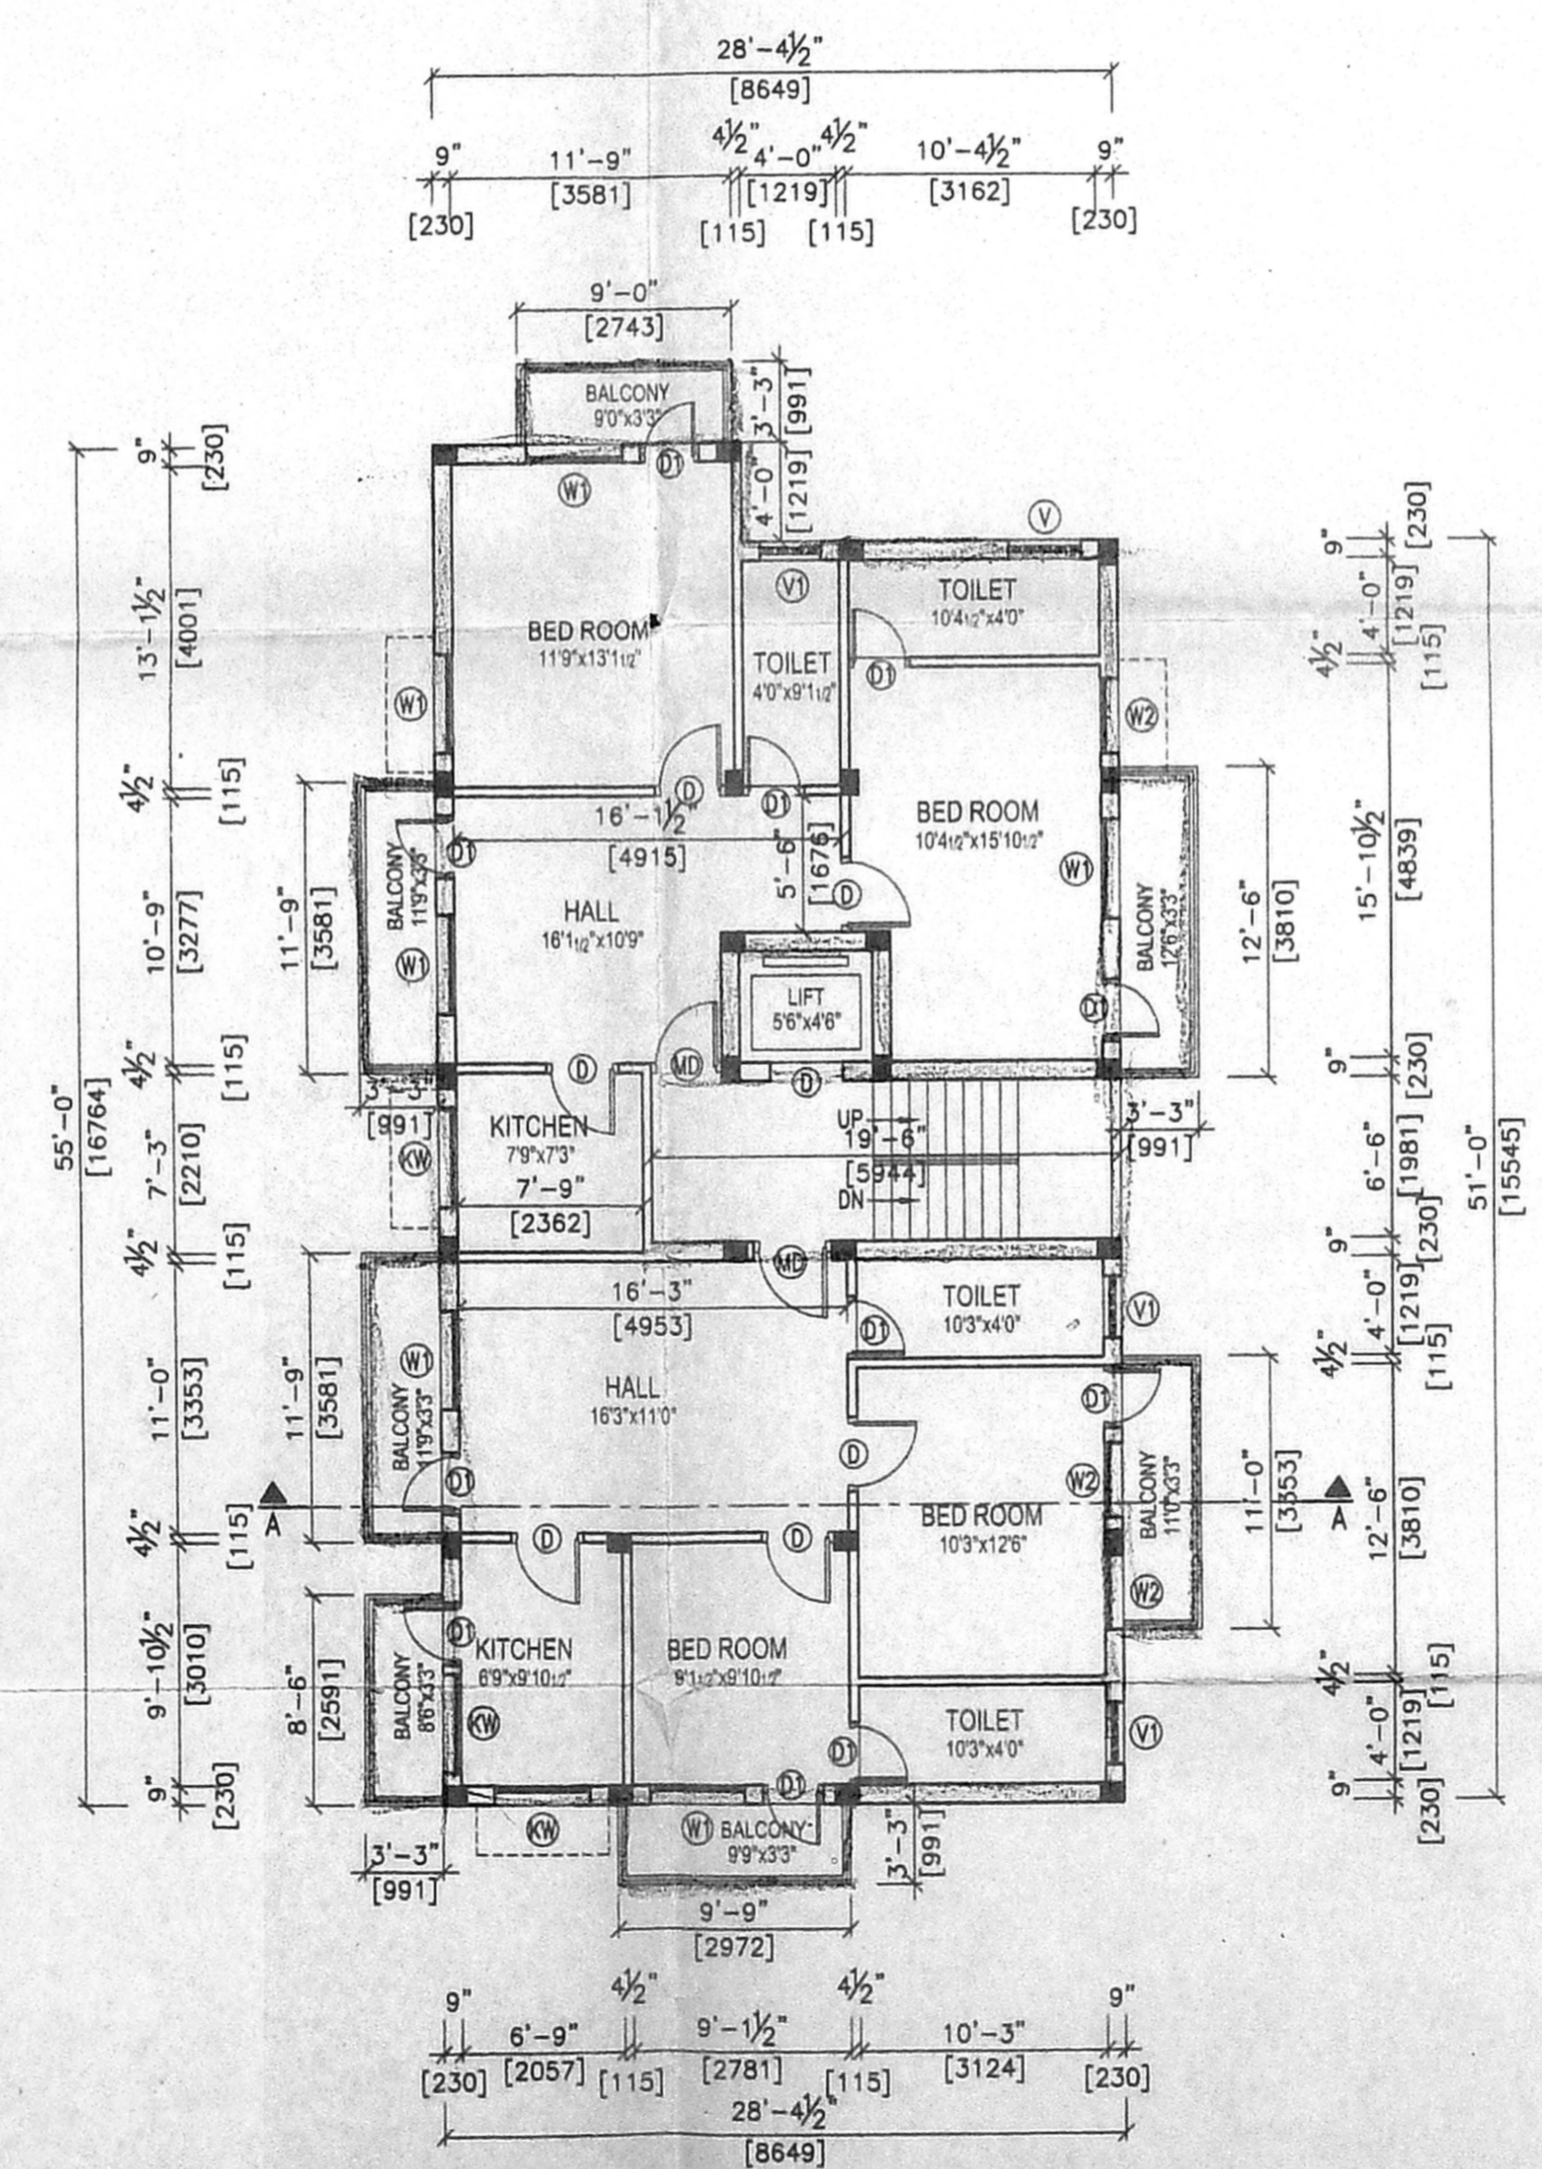

SECOND FLOOR PLAN

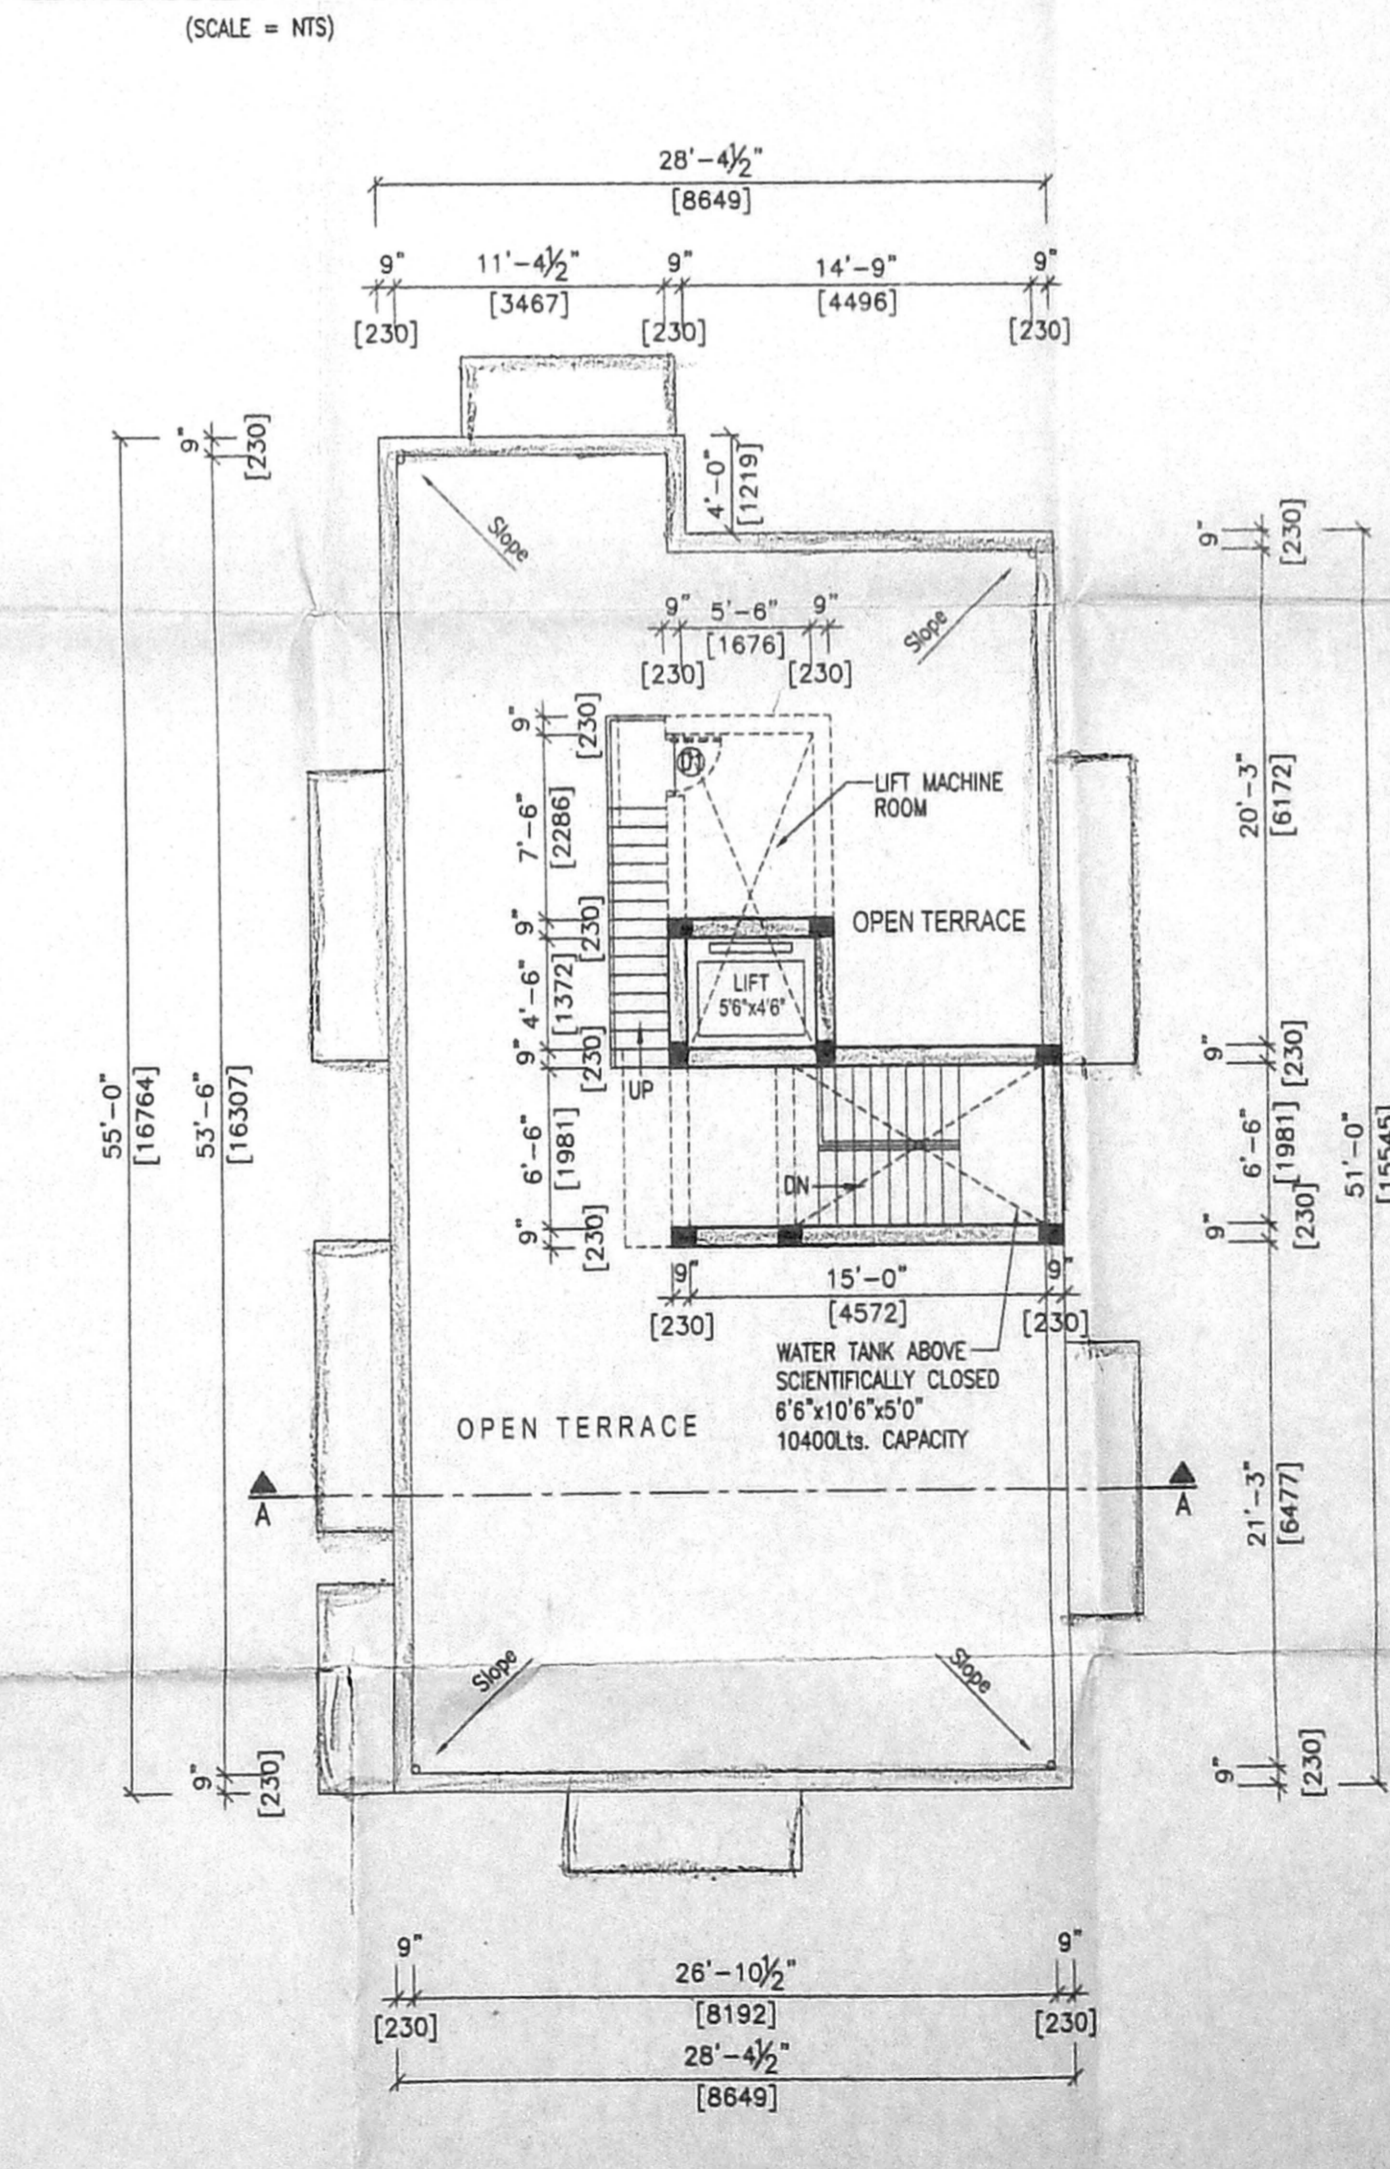

TERRACE FLOOR PLAN